




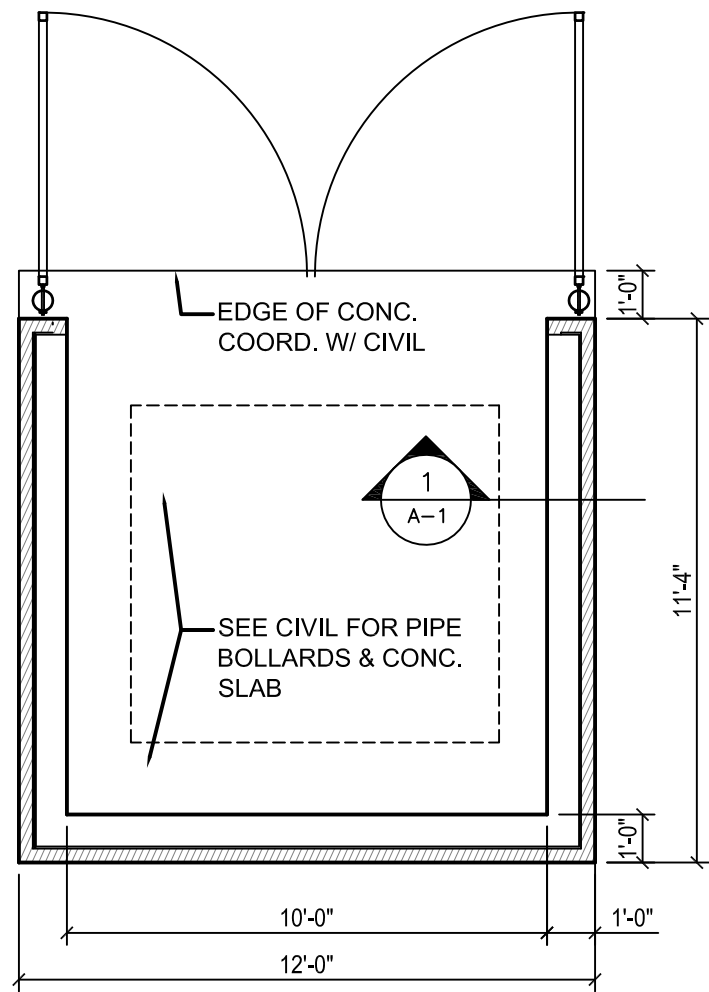


2 SCREEN WALL PLAN
A-1 SCALE: 1/4"=1'-0"

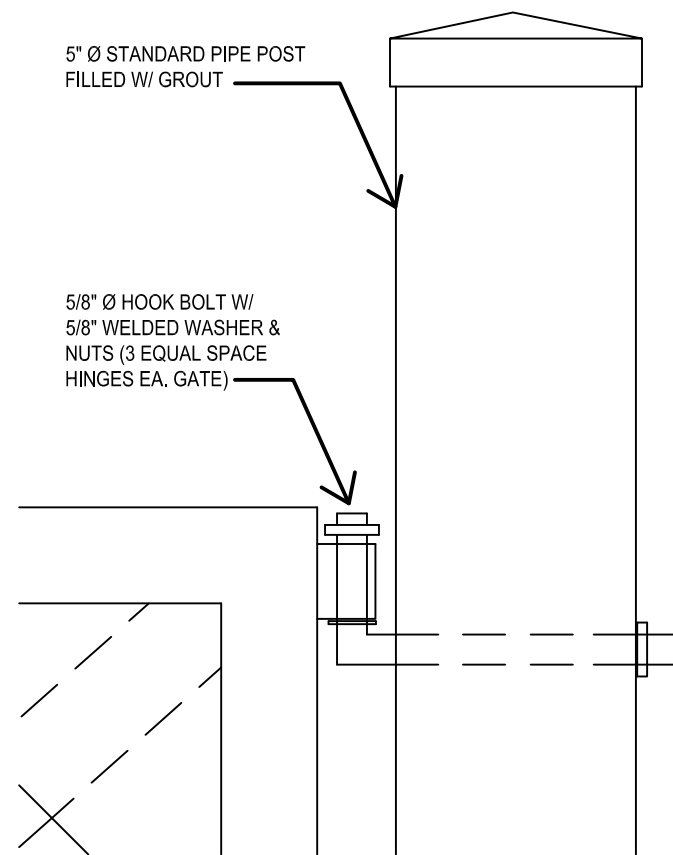

4 GATE DETAIL - ELEV
A-1 SCALE: 3"=1'-0"

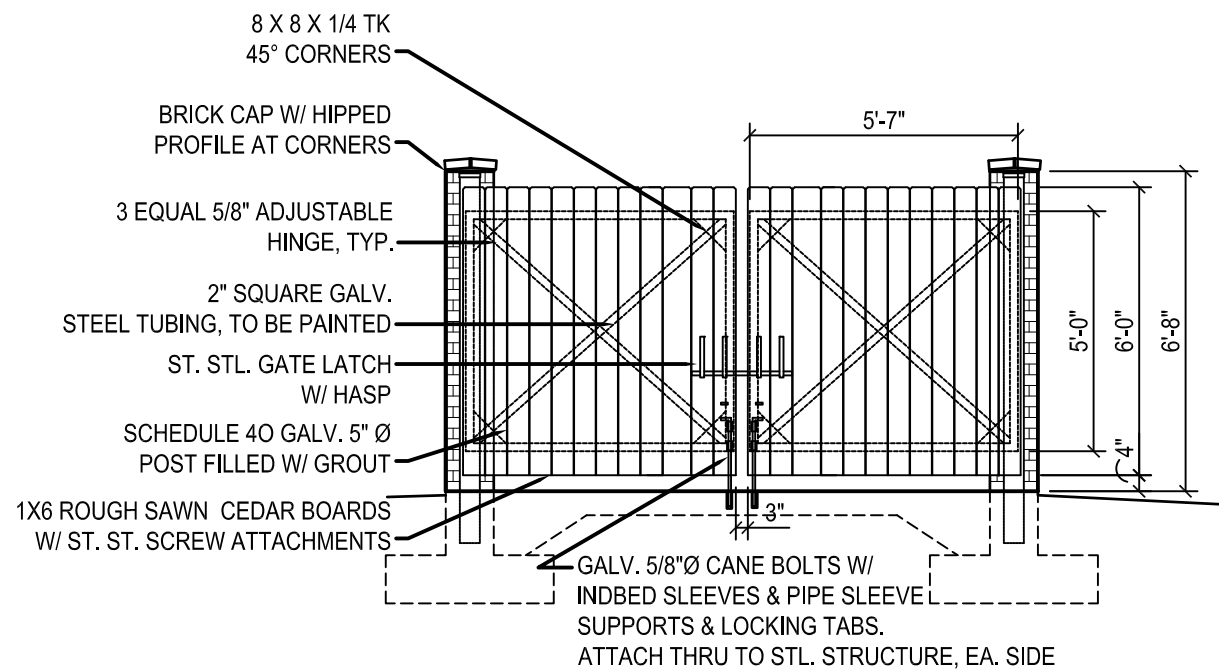

3 SCREEN WALL ELEVATION
A-1 SCALE: 1/4"=1'-0"

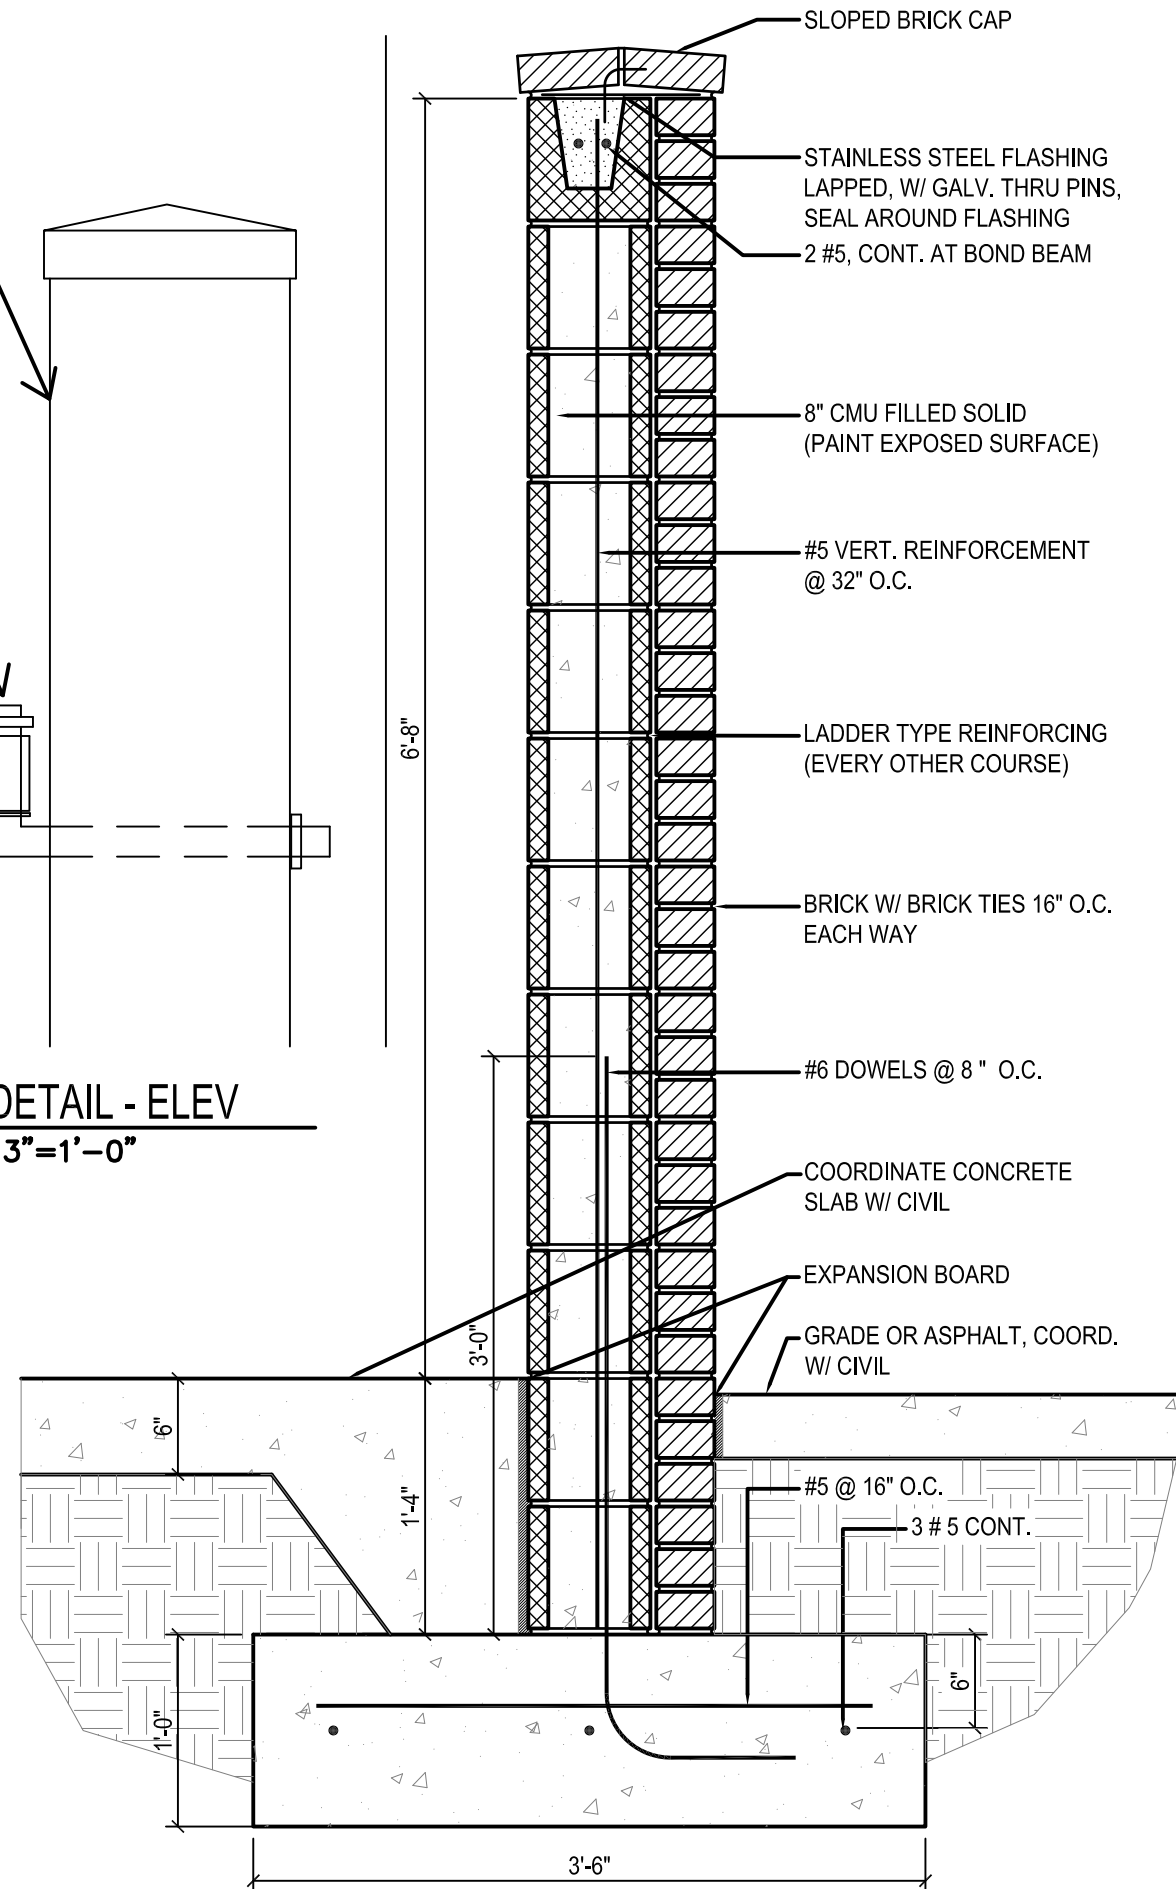

1 SCREEN WALL SECTION
A-1 SCALE: 1"=1'-0"



SAM MARSHALL ARCHITECTS
325 S. PALAFOX STREET
PENSACOLA, FL 32502
(850) 433-7842
(850) 433-0510 fax
FL. LIC. # AA C000293

CENTRAL CREDIT UNION OF FLORIDA PANAMA CITY SERVICE BRANCH

REVISIONS

No.	Description	Date

Title:
**DUMPSTER
ENCLOSURE**

Scale: As Noted
Date: DEC. 21, 2012
Drawn By: JF
Checked By: JF
Approved By: DA

Dwg. No.
RFI - SK - 1.0