

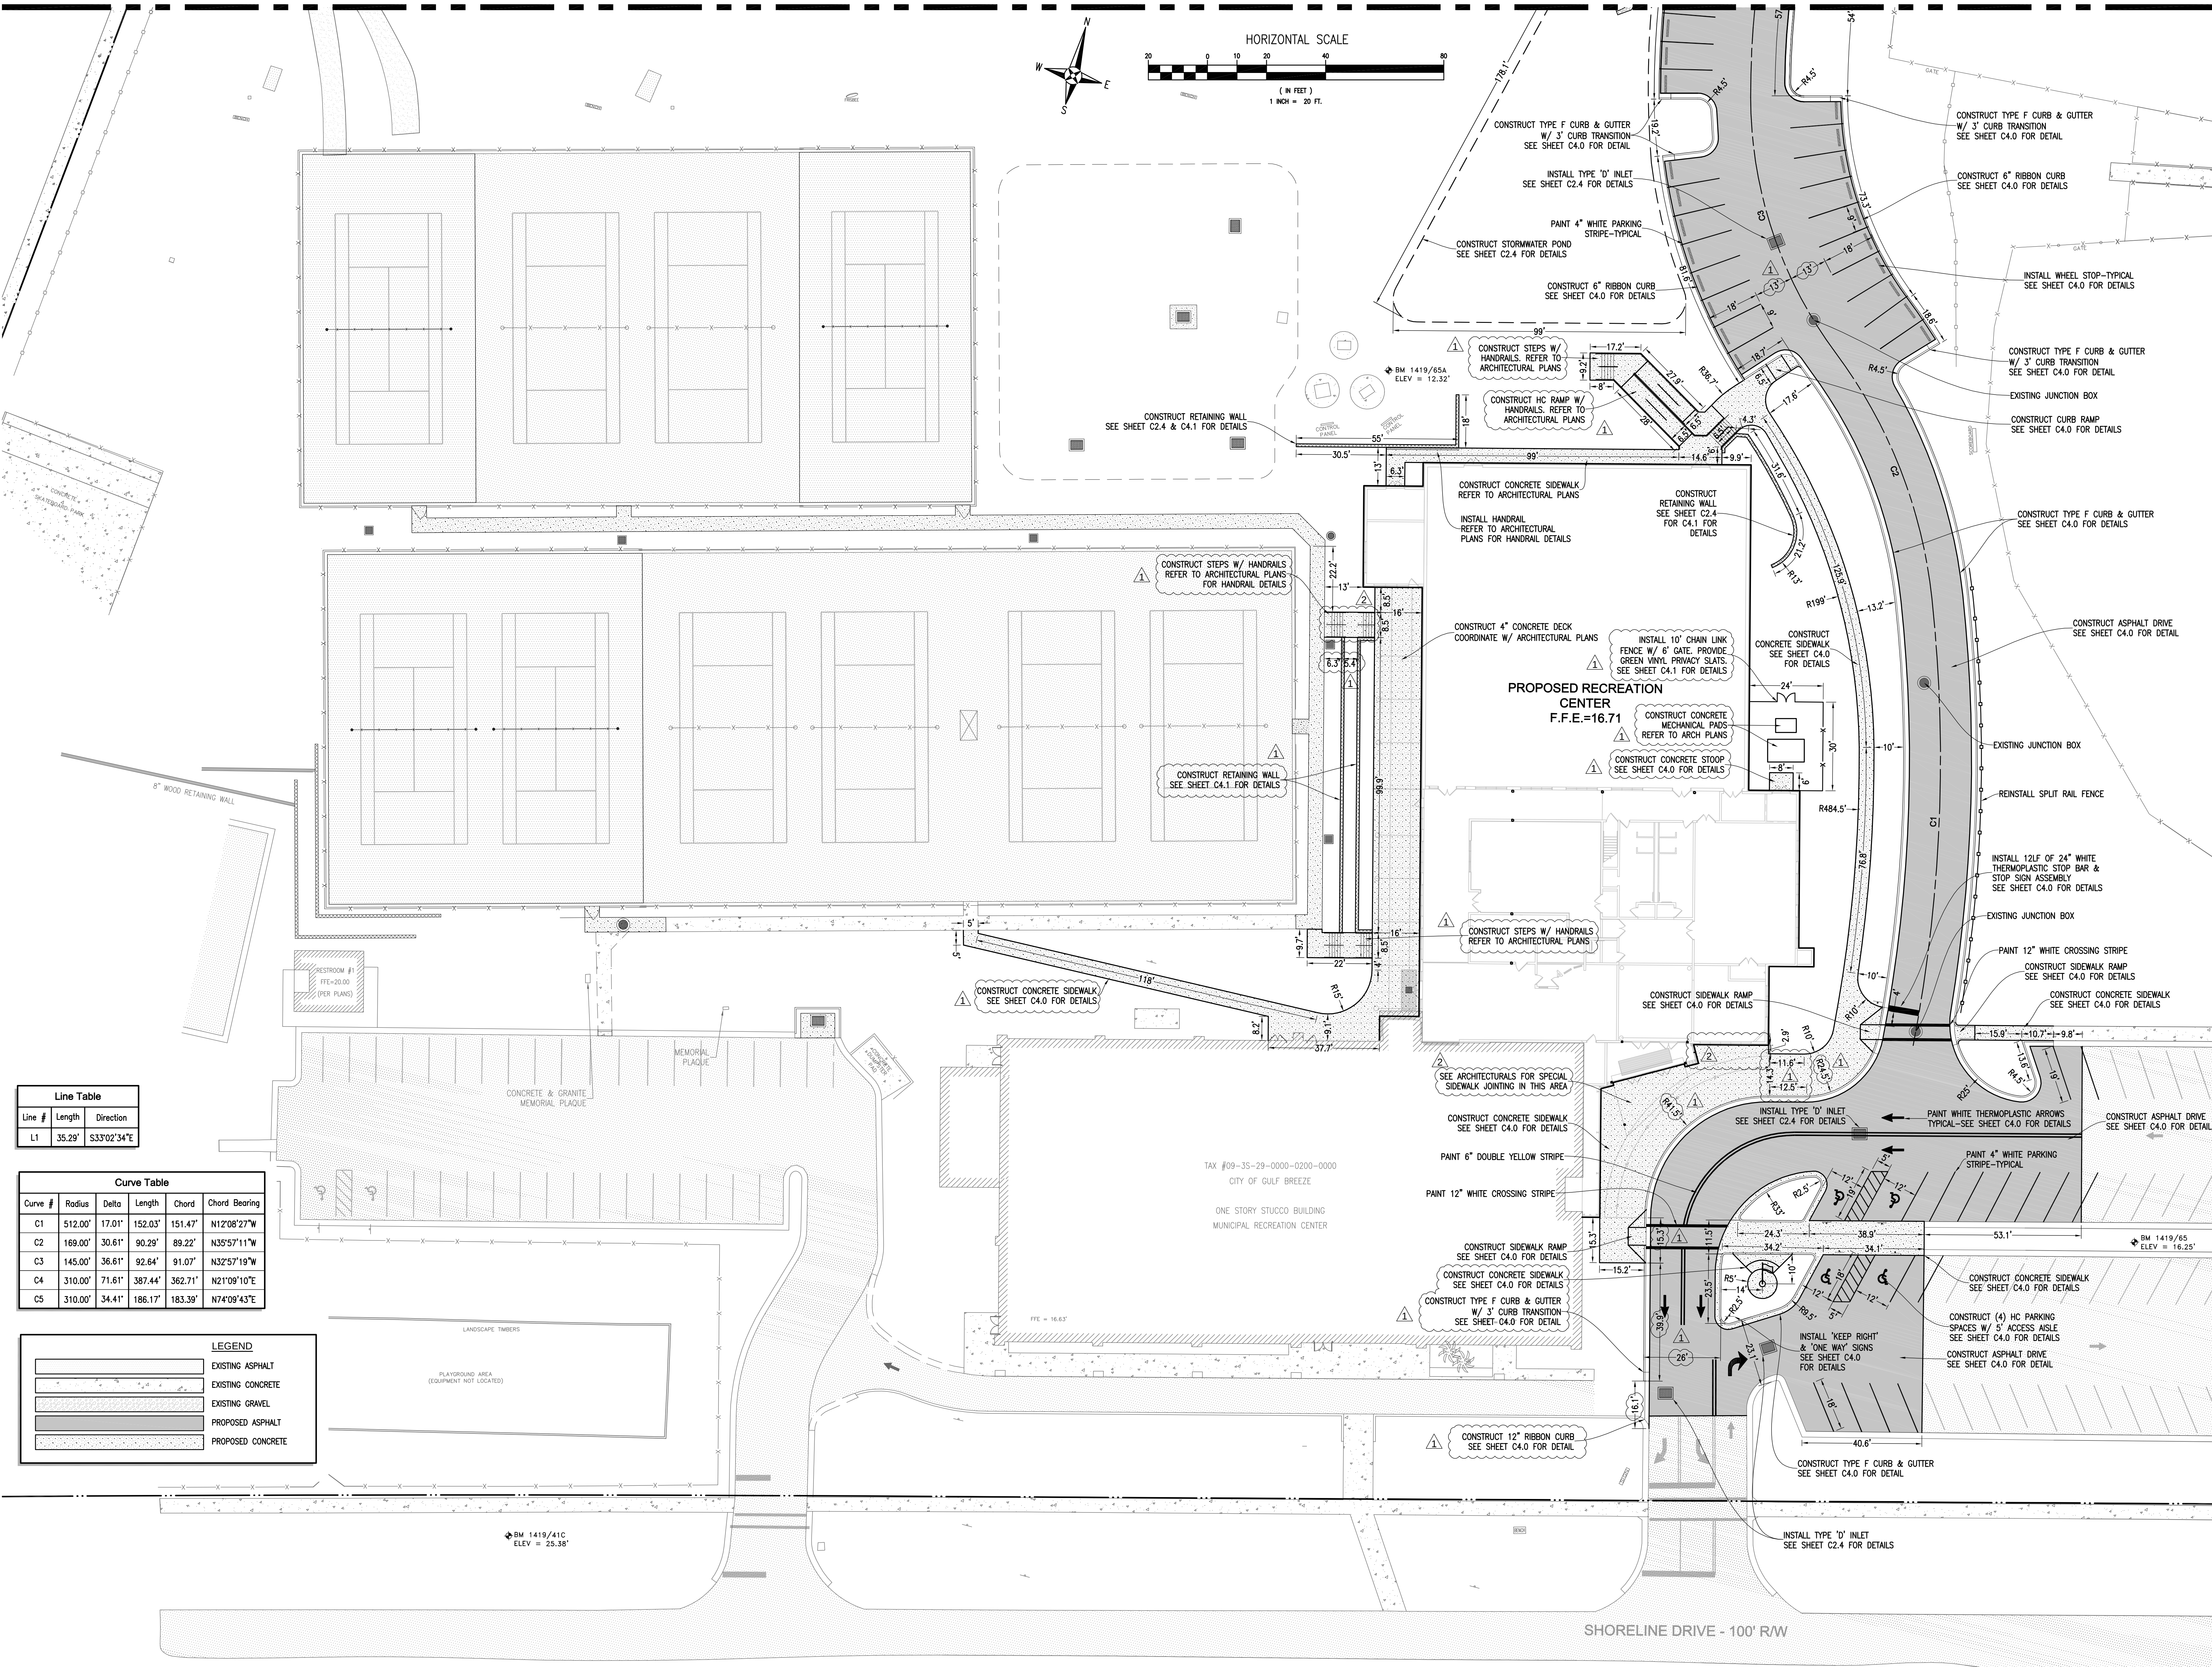
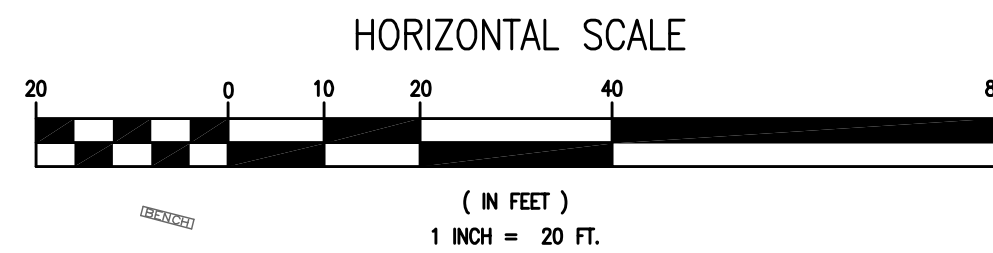


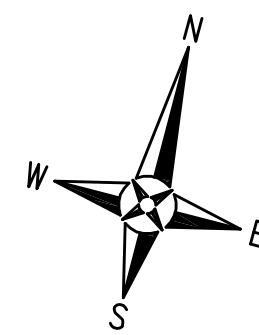

Line Table		
Line #	Length	Direction
L1	35.29'	S33°02'34"E

Curve Table				
Curve #	Radius	Delta	Length	Chord
C1	512.00'	17.01°	152.03'	151.47'
C2	169.00'	30.61°	90.29'	89.22'
C3	145.00'	36.61°	92.64'	91.07'
C4	310.00'	71.61°	387.44'	362.71'
C5	310.00'	34.41°	186.17'	183.39'

LEGEND	
	EXISTING ASPHALT
	EXISTING CONCRETE
	EXISTING GRAVEL
	PROPOSED ASPHALT
	PROPOSED CONCRETE

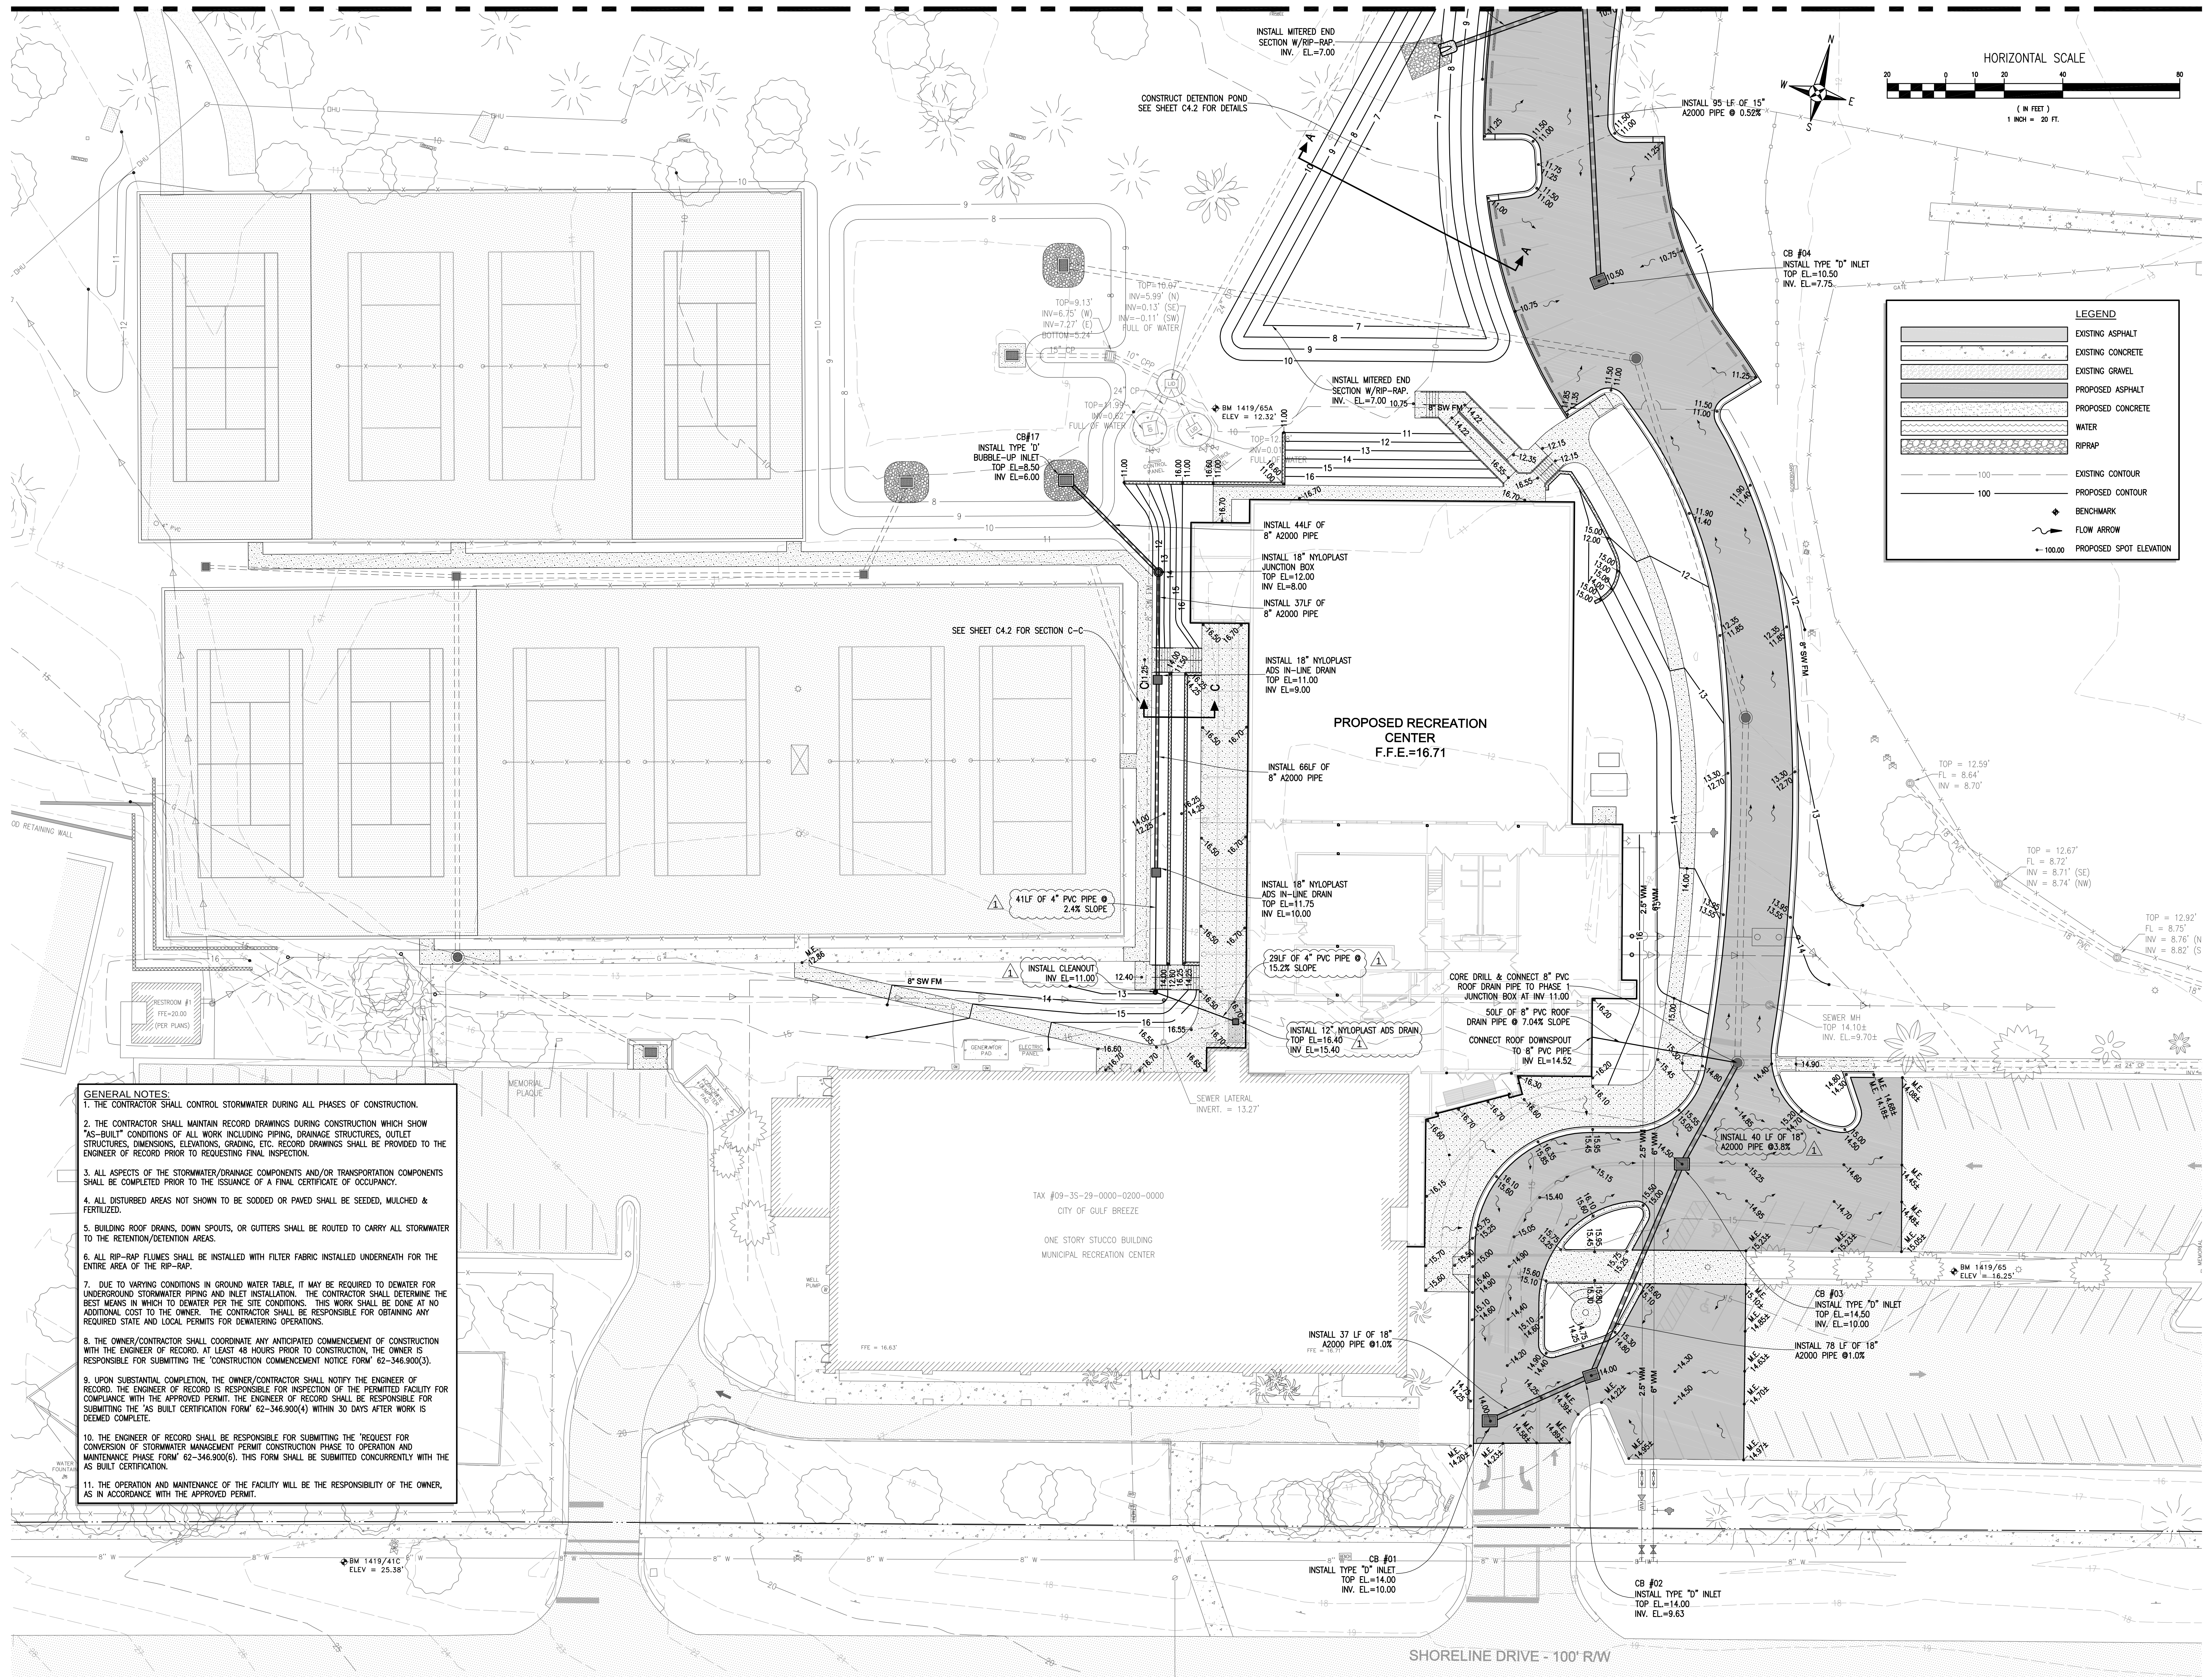

SEAL

PAUL A. BATTLE, P.E.
FL#53126REBOL-BATTLE & ASSOCIATES
Civil and Environmental Engineers2301 N. Ninth Avenue, Suite 200
Tallahassee, FL 32304
Telephone: 904.438.0000 Fax: 904.438.0448
EE 0000667PROJECT: Gulf Breeze Community Center
800 Shoreline Drive
Gulf Breeze, FL 32561

SHEET TITLE: PHASE 2 GRADING & DRAINAGE PLAN

PROJECT NO: 2010.071
FILE NO:
DATE: 05.25.2011
REVISION:
06-06-11
06-20-11

SHEET

C2.4

DUMPSTER PAD SECTION

DUMPSTER PAD PLAN VIEW

DUMPSTER PAD

CONCRETE PAVEMENT SECTION DETAIL

Geogrid Installation at Corners

SEALED EXPANSION JOINT DETAIL

CONTRACTION JOINT DETAIL

Typical Reinforced Wall Section

Leveling Pad Detail

Notes:

Standard Unit/Base Pad Isometric Section View

TENNIS COURT CHAIN LINK FENCE DETAIL

WOOD FENCE DUMPSTER ENCLOSURE DETAIL