


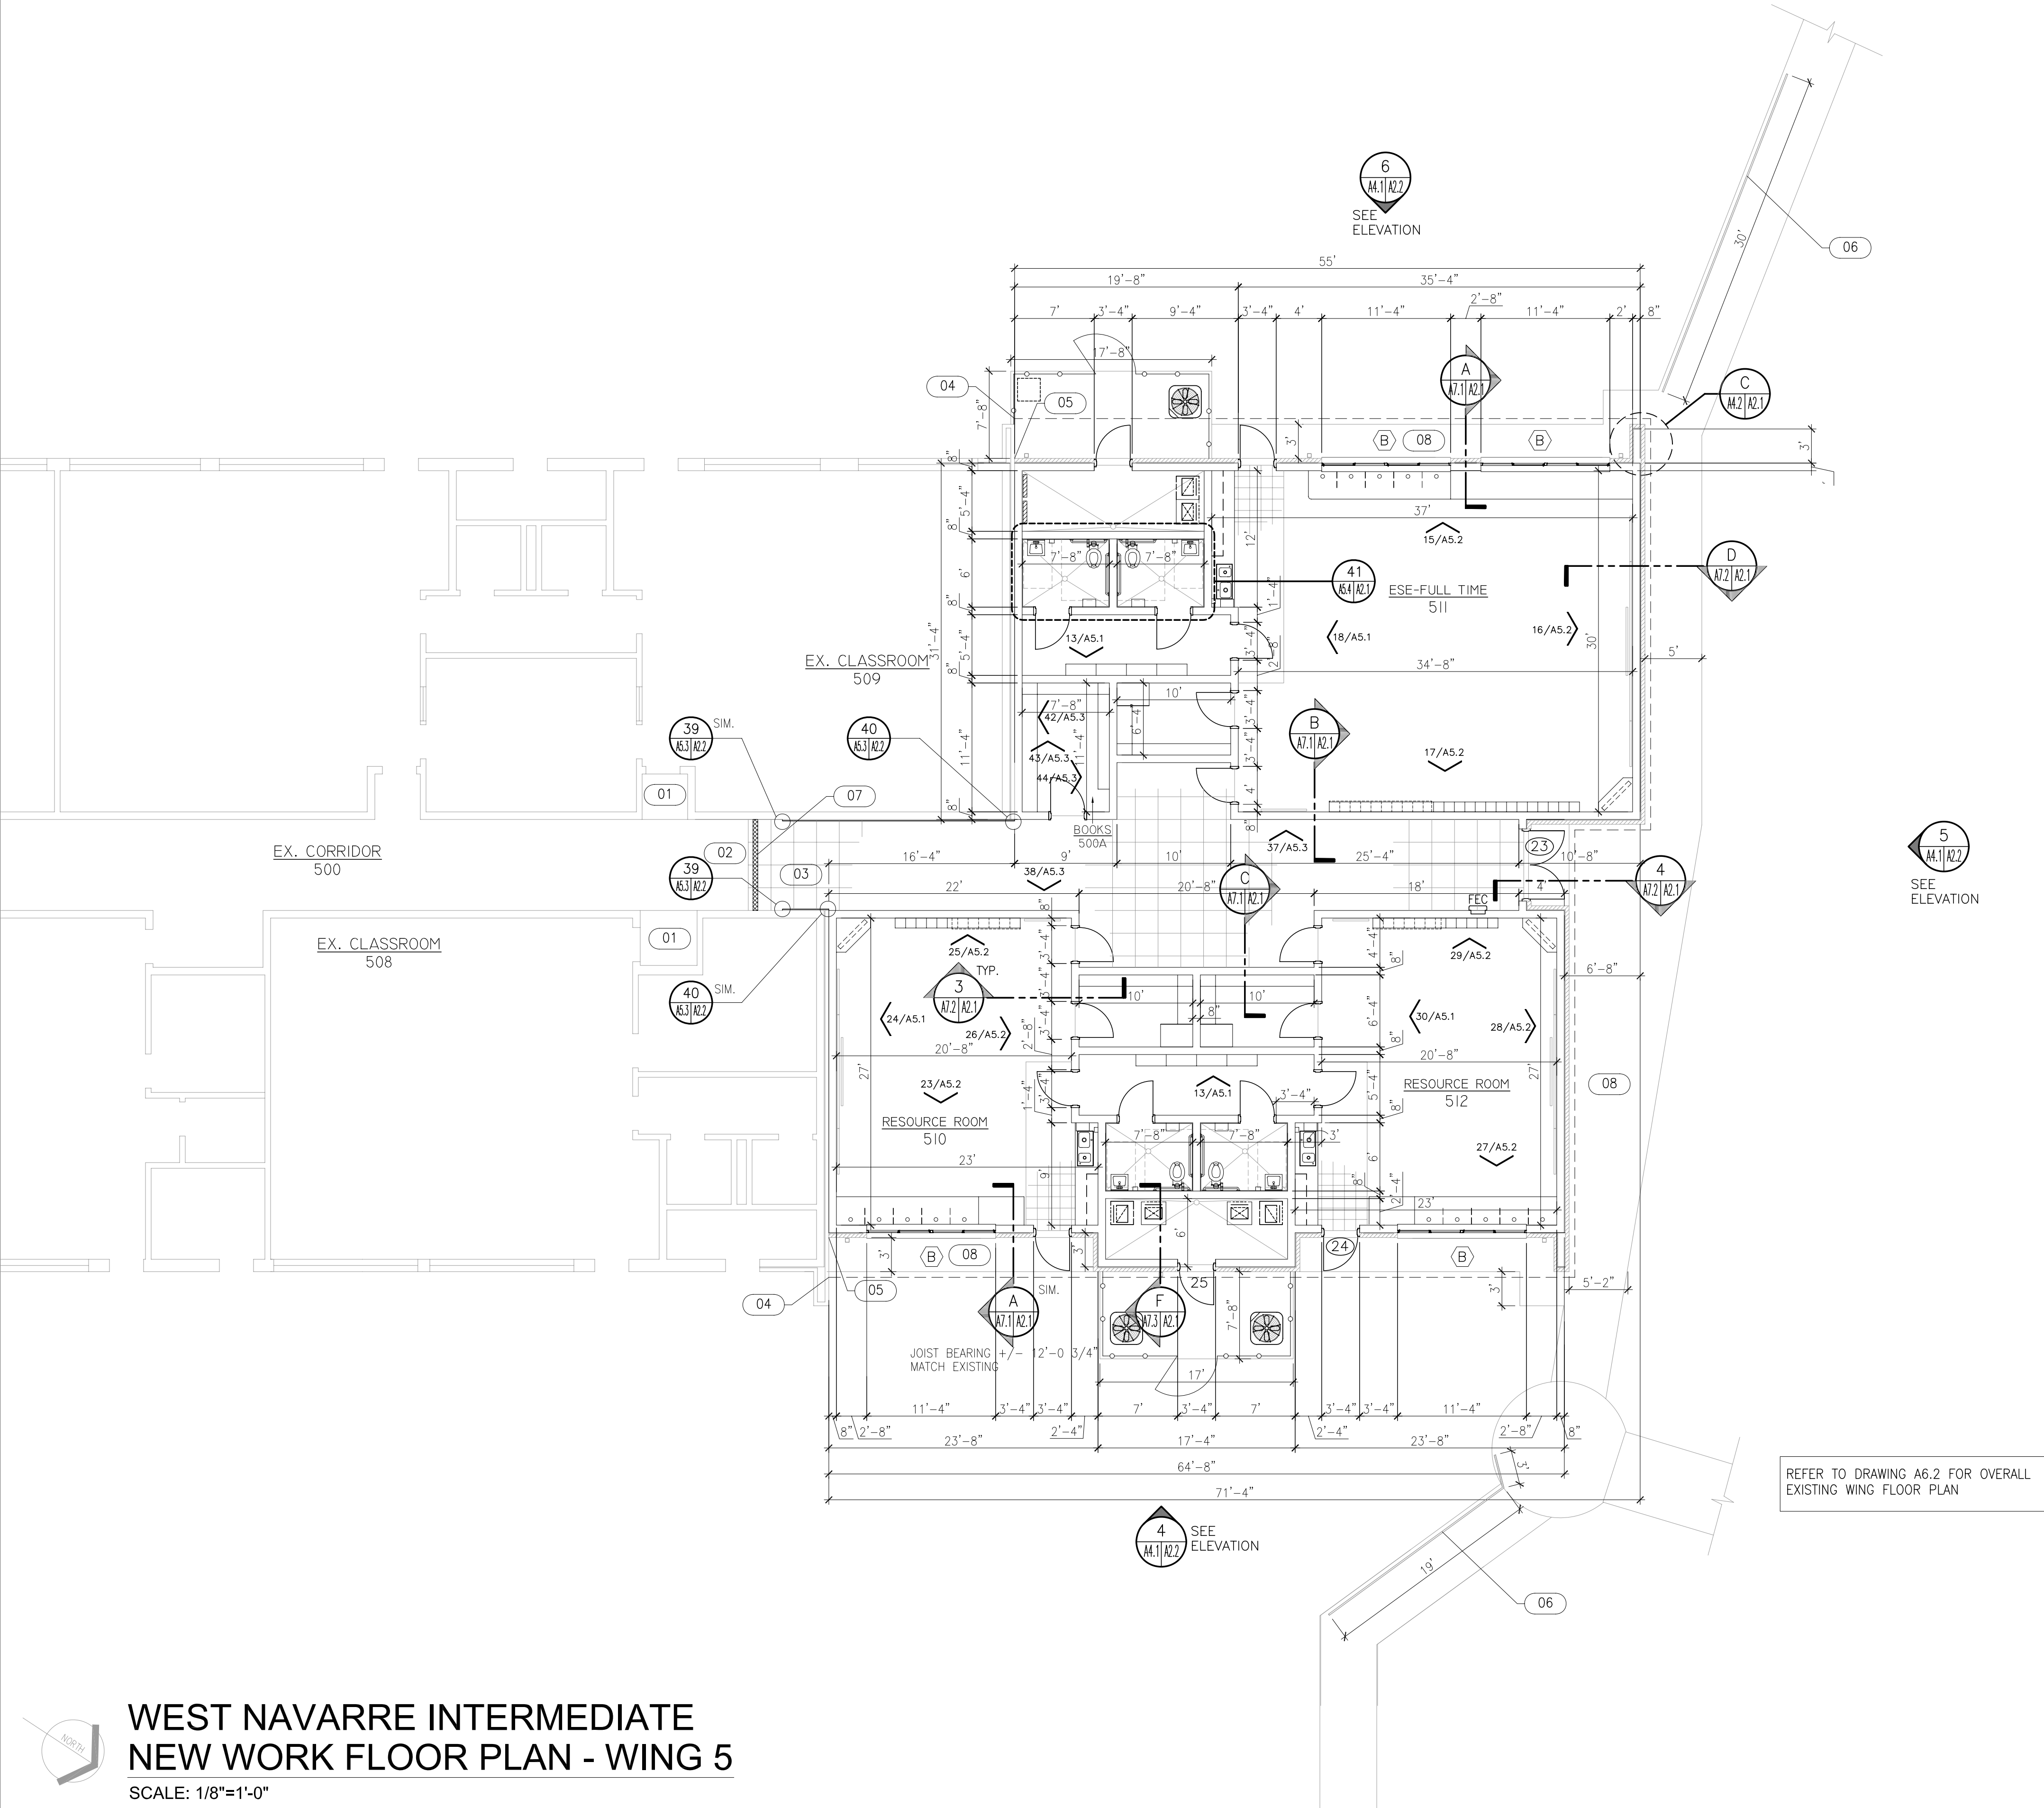

WEST NAVARRE INTERMEDIATE
NEW WORK FLOOR PLAN - WING 5
SCALE: 1/8"=1'-0"

- SHEET NOTES:**
- SYMBOL DESCRIPTION: (THESE NOTES SPECIFIC TO THIS DRAWING)
- 01 EXISTING VCT. REPLACE IF DAMAGED
 - 02 EXISTING CARPET
 - 03 NEW ENTRANCE CARPET
 - 04 TIE NEW FASCIA SYSTEM INTO EXISTING
 - 05 CAULK BRICK JOINT
 - 06 1 1/2"Ø PIPE RAIL, PAINT FIN. VERTICAL POSTS MAX. 6' o.c. REFER TO DETAIL F/A4.2.
 - 07 TEMPORARY BARRIER: (SOUND AND DUST) CONSTRUCT IN A SECURE BUT TEMPORARY MANNER. EXIST'G CORRIDOR SIDE SHALL HAVE MIN. ONE LAYER 5/8" GYP. BD., PAINTED. MAINTAIN OR REPLACE EXIST'G FINISHES IN-KIND AFTER CONSTRUCTION. FASTEN BARRIER TO WALLS NOT TO FLOOR.
 - 08 4" THK CONC PERIMETER WALK w/ C.J. @ 8'o.c. SLOPE AWAY FROM BUILDING

- GENERAL NOTES:**
- REFER TO SHEET A5.4 FOR ENLARGED TOILET ROOM PLANS.
 - REFER TO SHEET A5.2 FOR CLOSET & BOOKS INTERIOR ELEVATIONS.
 - IN THE EVENT OF A CONFLICT BETWEEN ARCHITECTURAL AND STRUCTURAL DETAILS, THE MOST STRINGENT WILL APPLY.

PMA
architecture

PINDER-MARTIN
ASSOCIATES, INC.
1001 N. 12th AVENUE
PENSACOLA, FL 32501
850-439-9110

AA26000896

PROJECT:
5 CLASSROOM ADDITION


LOCATION:
WEST NAVARRE INTERMEDIATE
SCHOOL
1970 COTTON BAY LANE
NAVARRE, FL 32566

CONSULTANTS:
JEHL-HALSTEAD INC.
49 EAST CHASE STREET
PENSACOLA, FL 32502

CRAFT & WEBSTER
STRUCTURAL ENGINEERING, INC.
129 HIGHPOINT DRIVE
GULF BREEZE, FL 32561

GULF BREEZE CONSULTING, INC.
139 EAST GOVERNMENT STREET
PENSACOLA, FL 32502

ADAMS CONSULTING
ENGINEERING, INC.
3 WEST GARDEN STREET - SUITE 382
PENSACOLA, FL 32502

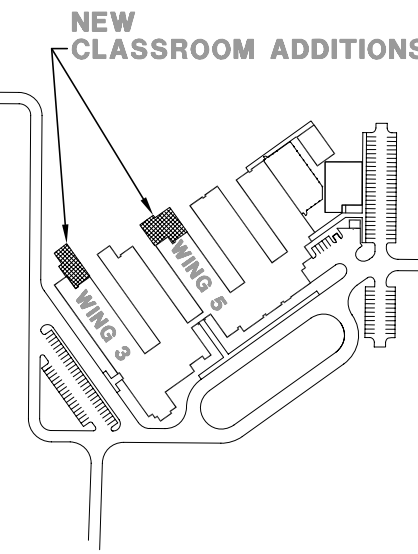

WEST NAVARRE INTERMEDIATE

No.	Revision/Issue	Date

DAVID J. PINDER
ARCHITECT OF RECORD
AR 0010832

DRAWN BY: djp/dcp
CHECKED BY:

PINDER-MARTIN ASSOCIATES, INC.
PROJECT #: 21118.03

REVIEW: 09-06-11
PERMITTING: 09-09-11
RELEASE FOR BIDDING: 09-19-11

NEW WORK
FLOOR PLAN
WING 5

A2.2
21118.04 A2_2