



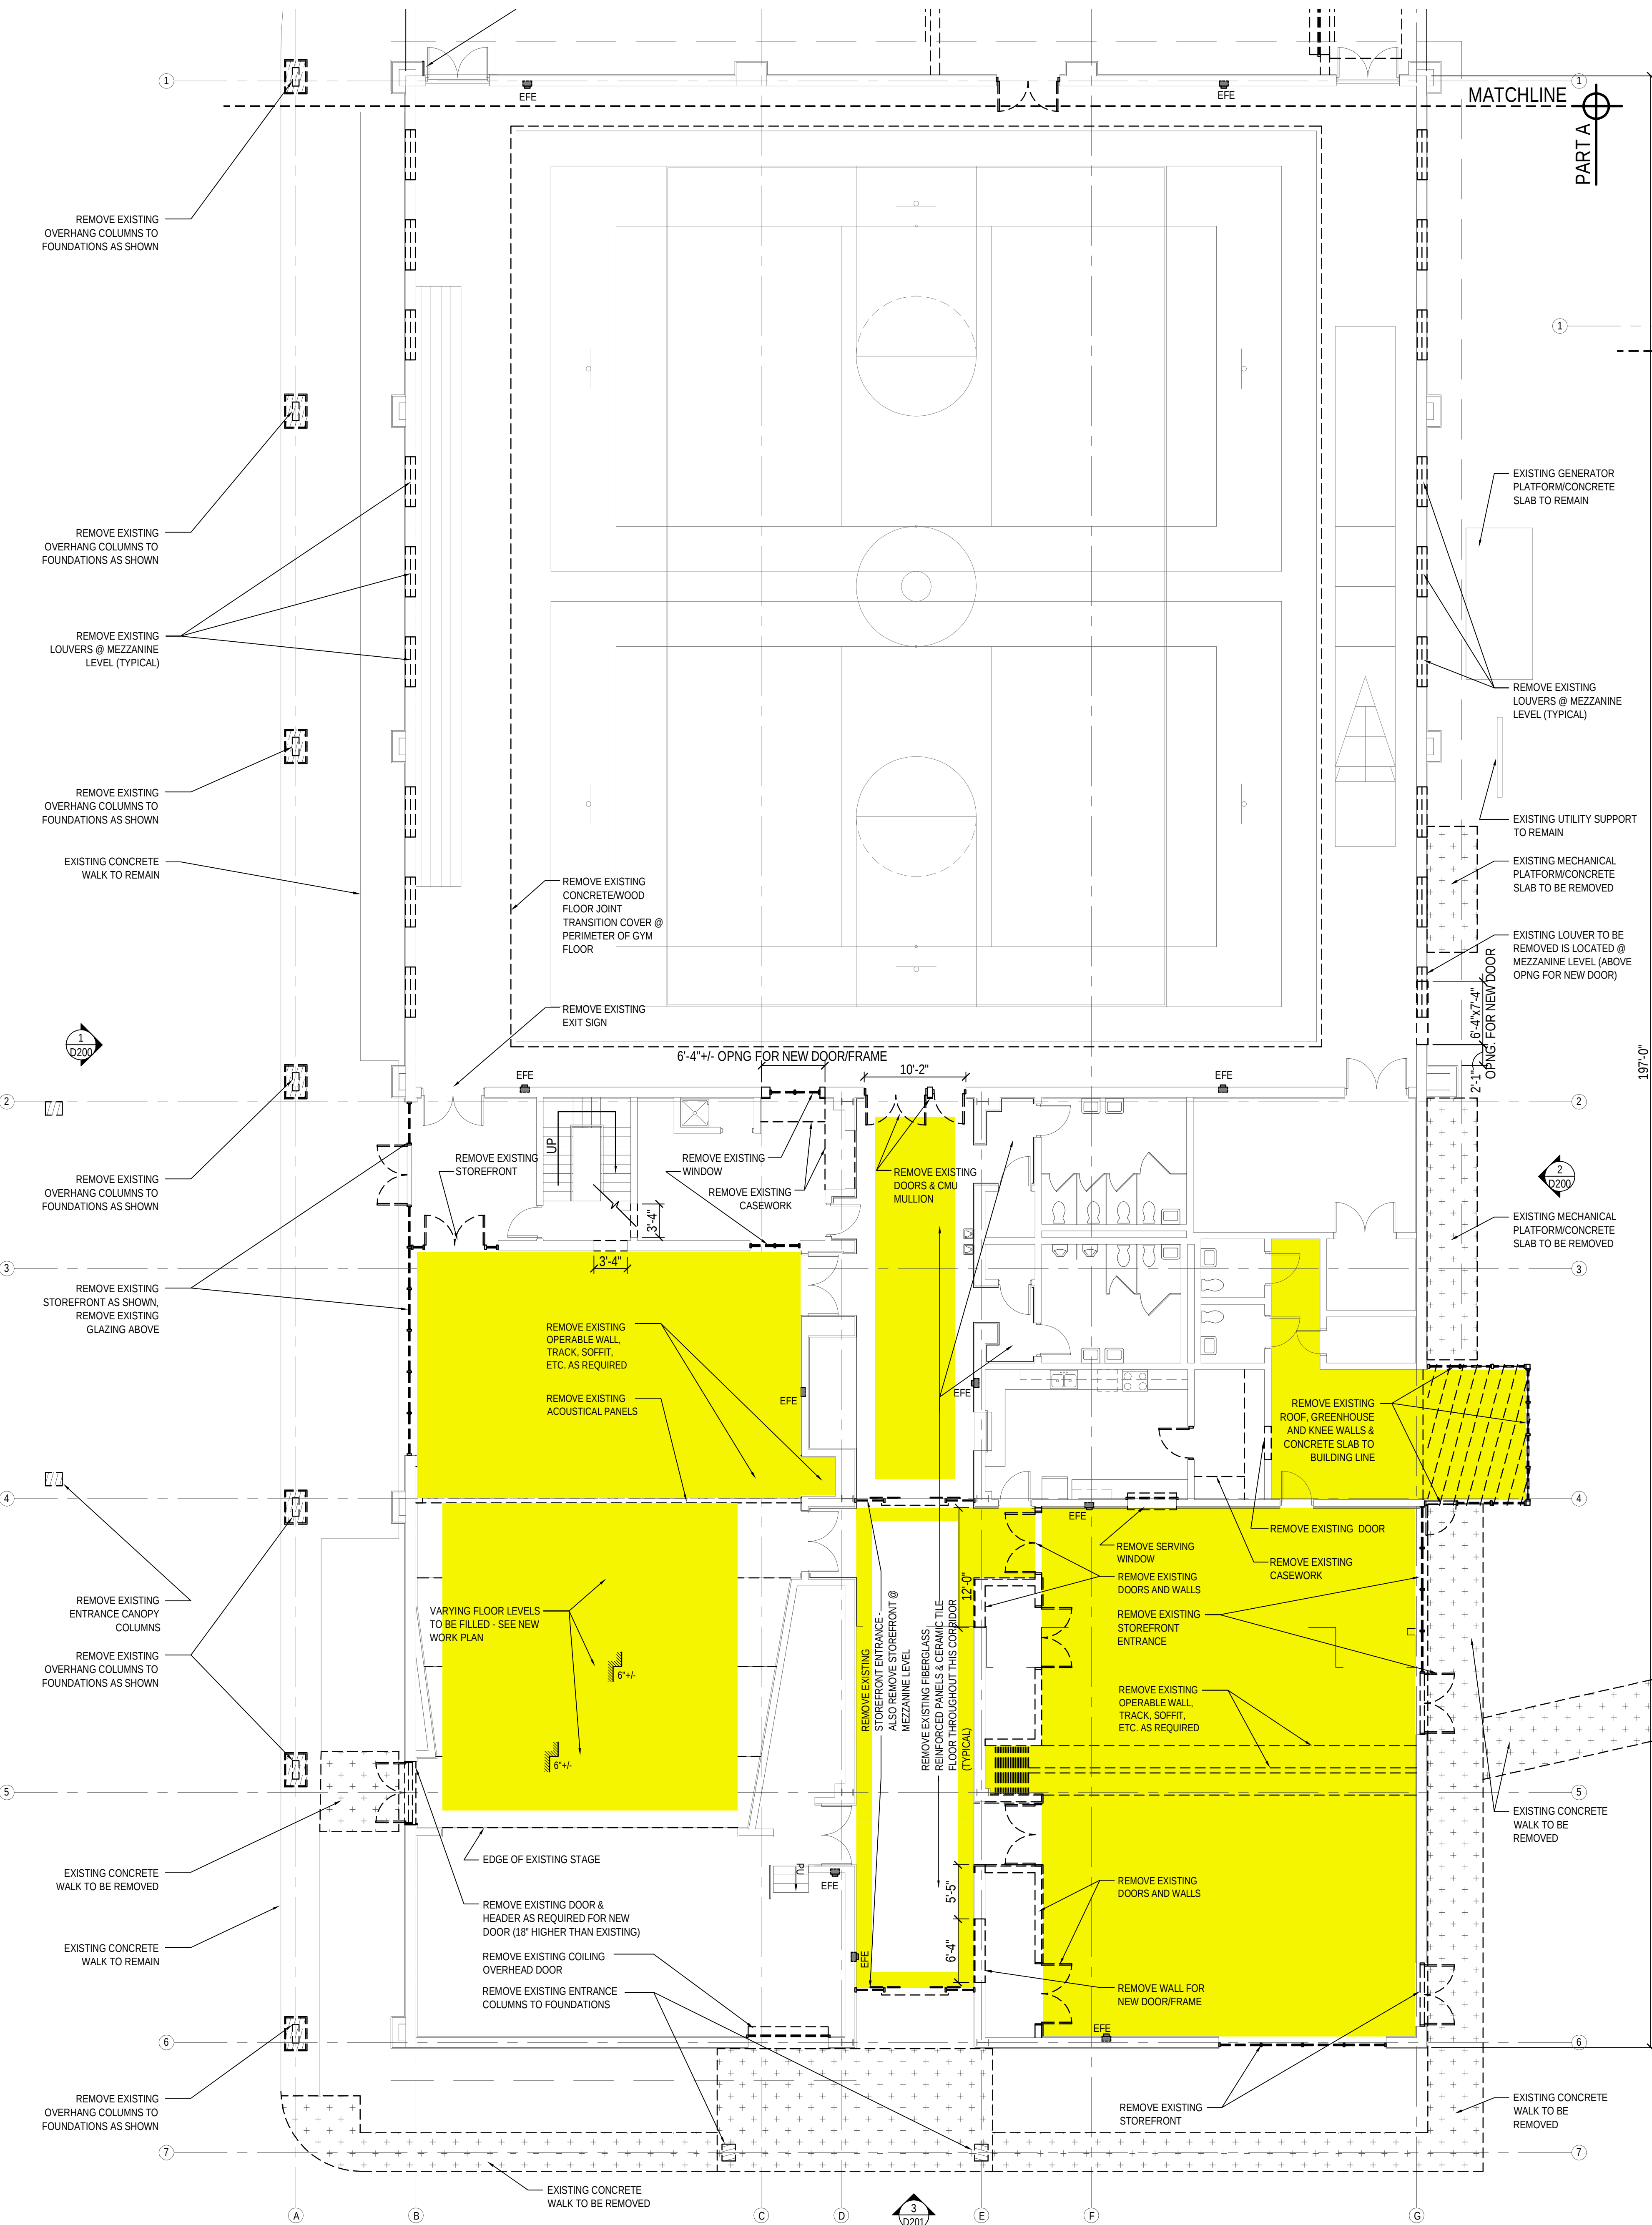




PROJECT NORTH TRUE NORTH
1 D100
BLDG "B" DEMOLITION - GROUND LEVEL FLOOR PLAN - PART A
SCALE: 1/8" = 1'-0"

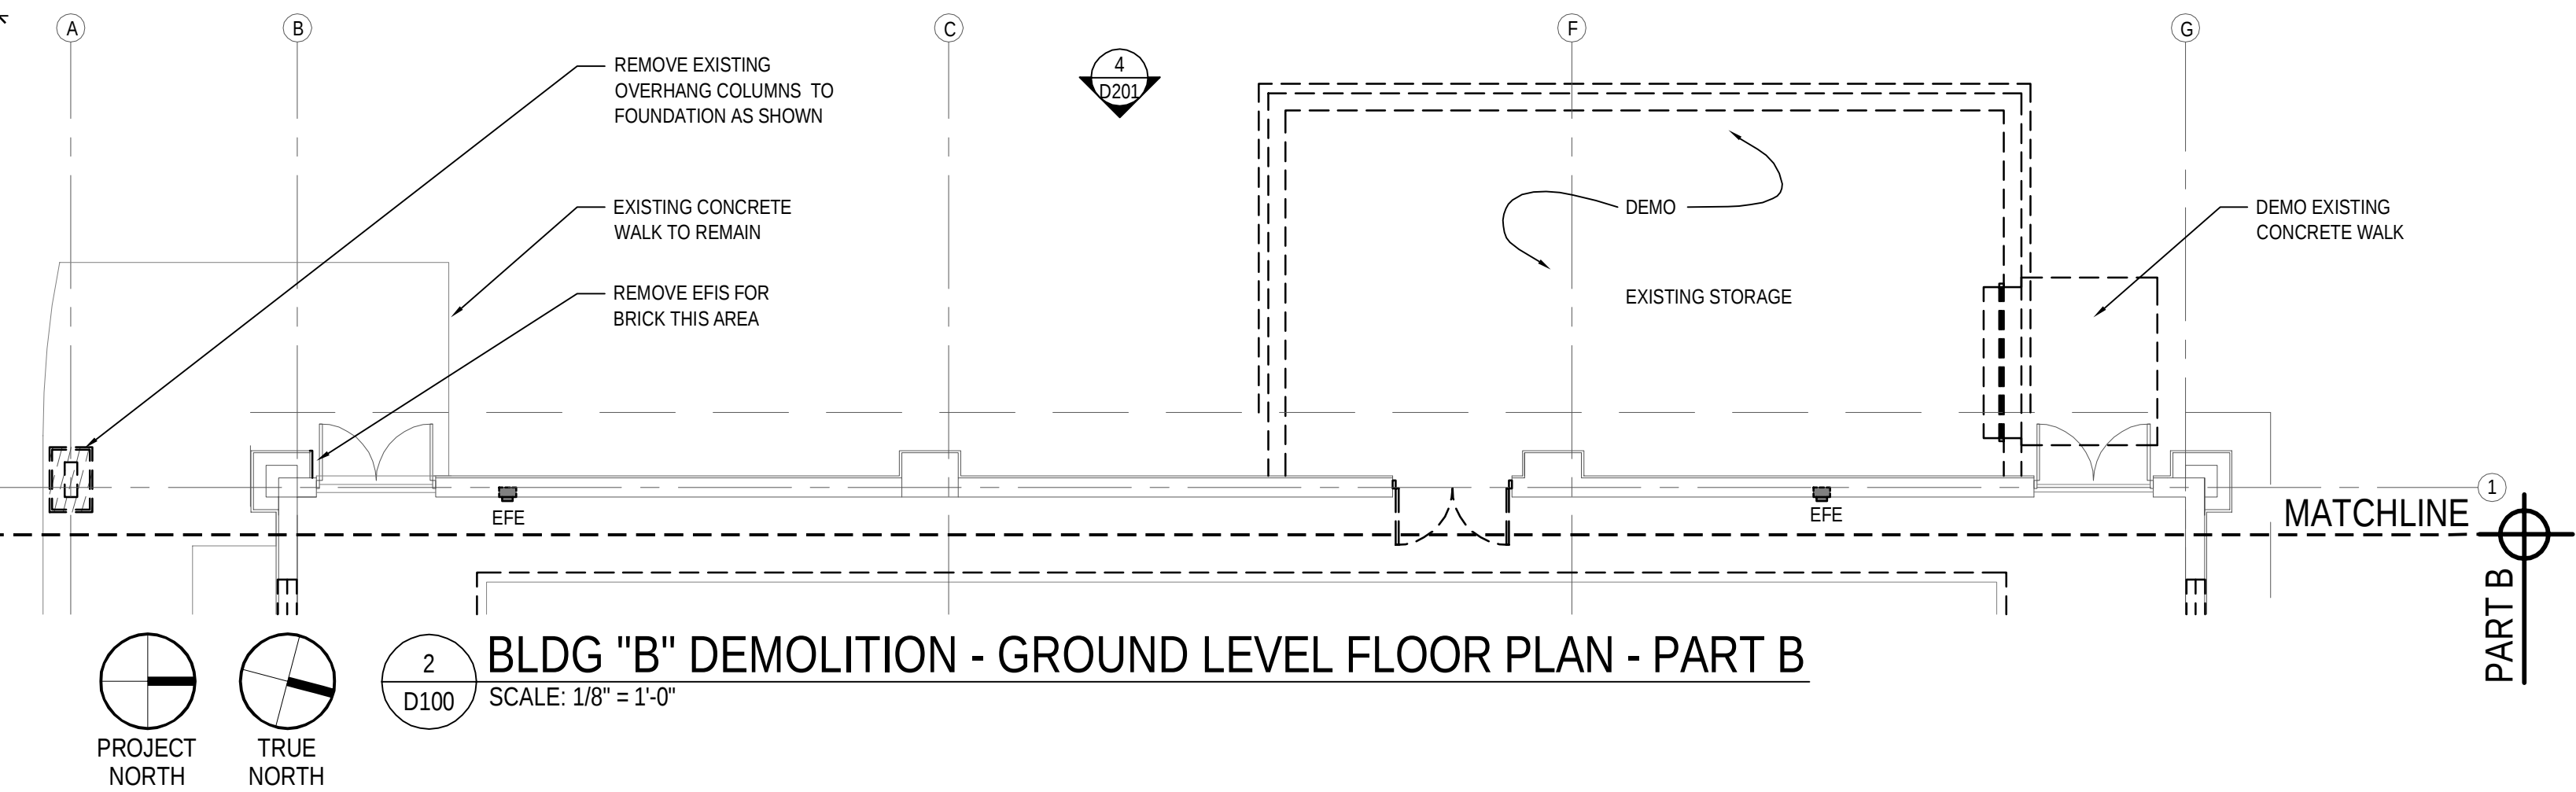

LEGEND:			
	EXISTING CONSTRUCTION TO REMAIN		EXISTING DOOR & FRAME TO REMAIN
	EXISTING CMU WALL WITH EIFS TO REMAIN		EXISTING DOOR & FRAME TO BE REMOVED
	NEW BRICK FACADE ADDED TO EXISTING CMU WALL WITH EIFS		NEW DOOR & FRAME
	EXISTING CONSTRUCTION TO BE REMOVED		NEW WINDOW WITH WINDOW MARK
	NEW CMU WALL CONSTRUCTION - SEE WALL TYPES SHEET A430		STOREFRONT DOOR TYPE
	NEW STUD WALL CONSTRUCTION - SEE WALL TYPES SHEET A430		NEW WINDOW WITH WINDOW MARK
			WALL TYPE - SHEET A430
			EXISTING WINDOW TO REMAIN
			ALL EXISTING FIRE EXTINGUISHERS TO BE REMOVED & REPLACED WITH NEW
			NEW OR RELOCATED FIRE EXTINGUISHER



- GENERAL NOTES:
- REMOVE ALL EXISTING CARPET & BASE THROUGHOUT ENTIRE BUILDING AND REPLACE PER SCHEDULE
 - REMOVE EXISTING CERAMIC TILE FLOOR & FRP WAINSCOT IN MAIN CORRIDOR AS NOTED - PREP EXISTING SLAB FOR CONCRETE STAIN

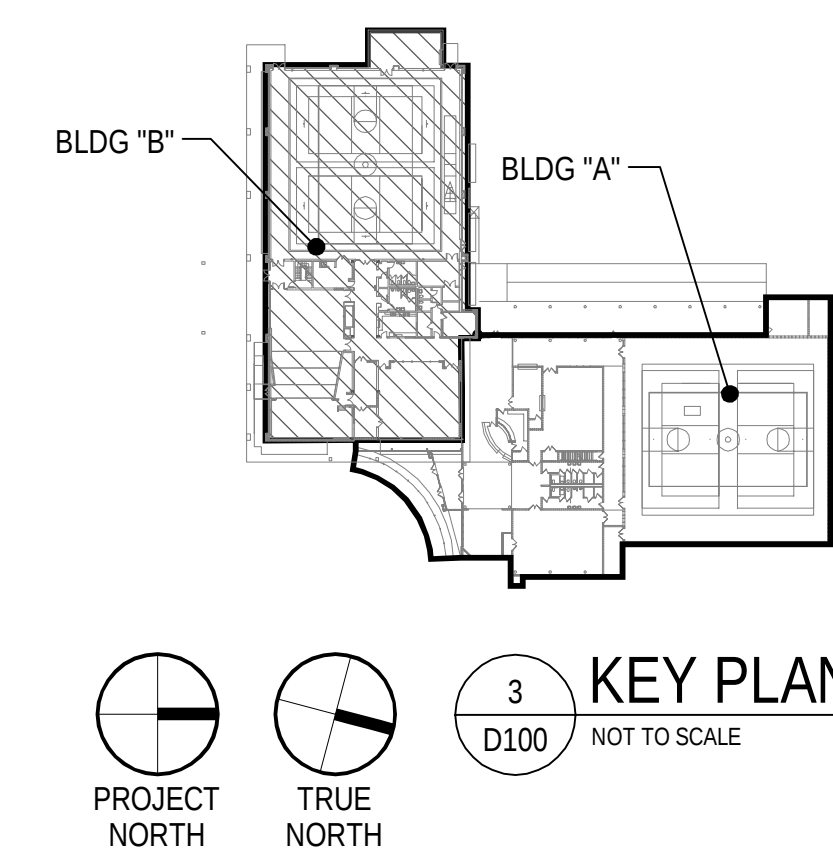

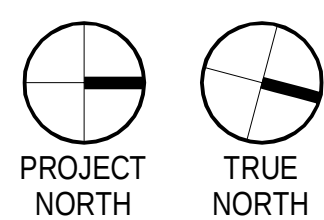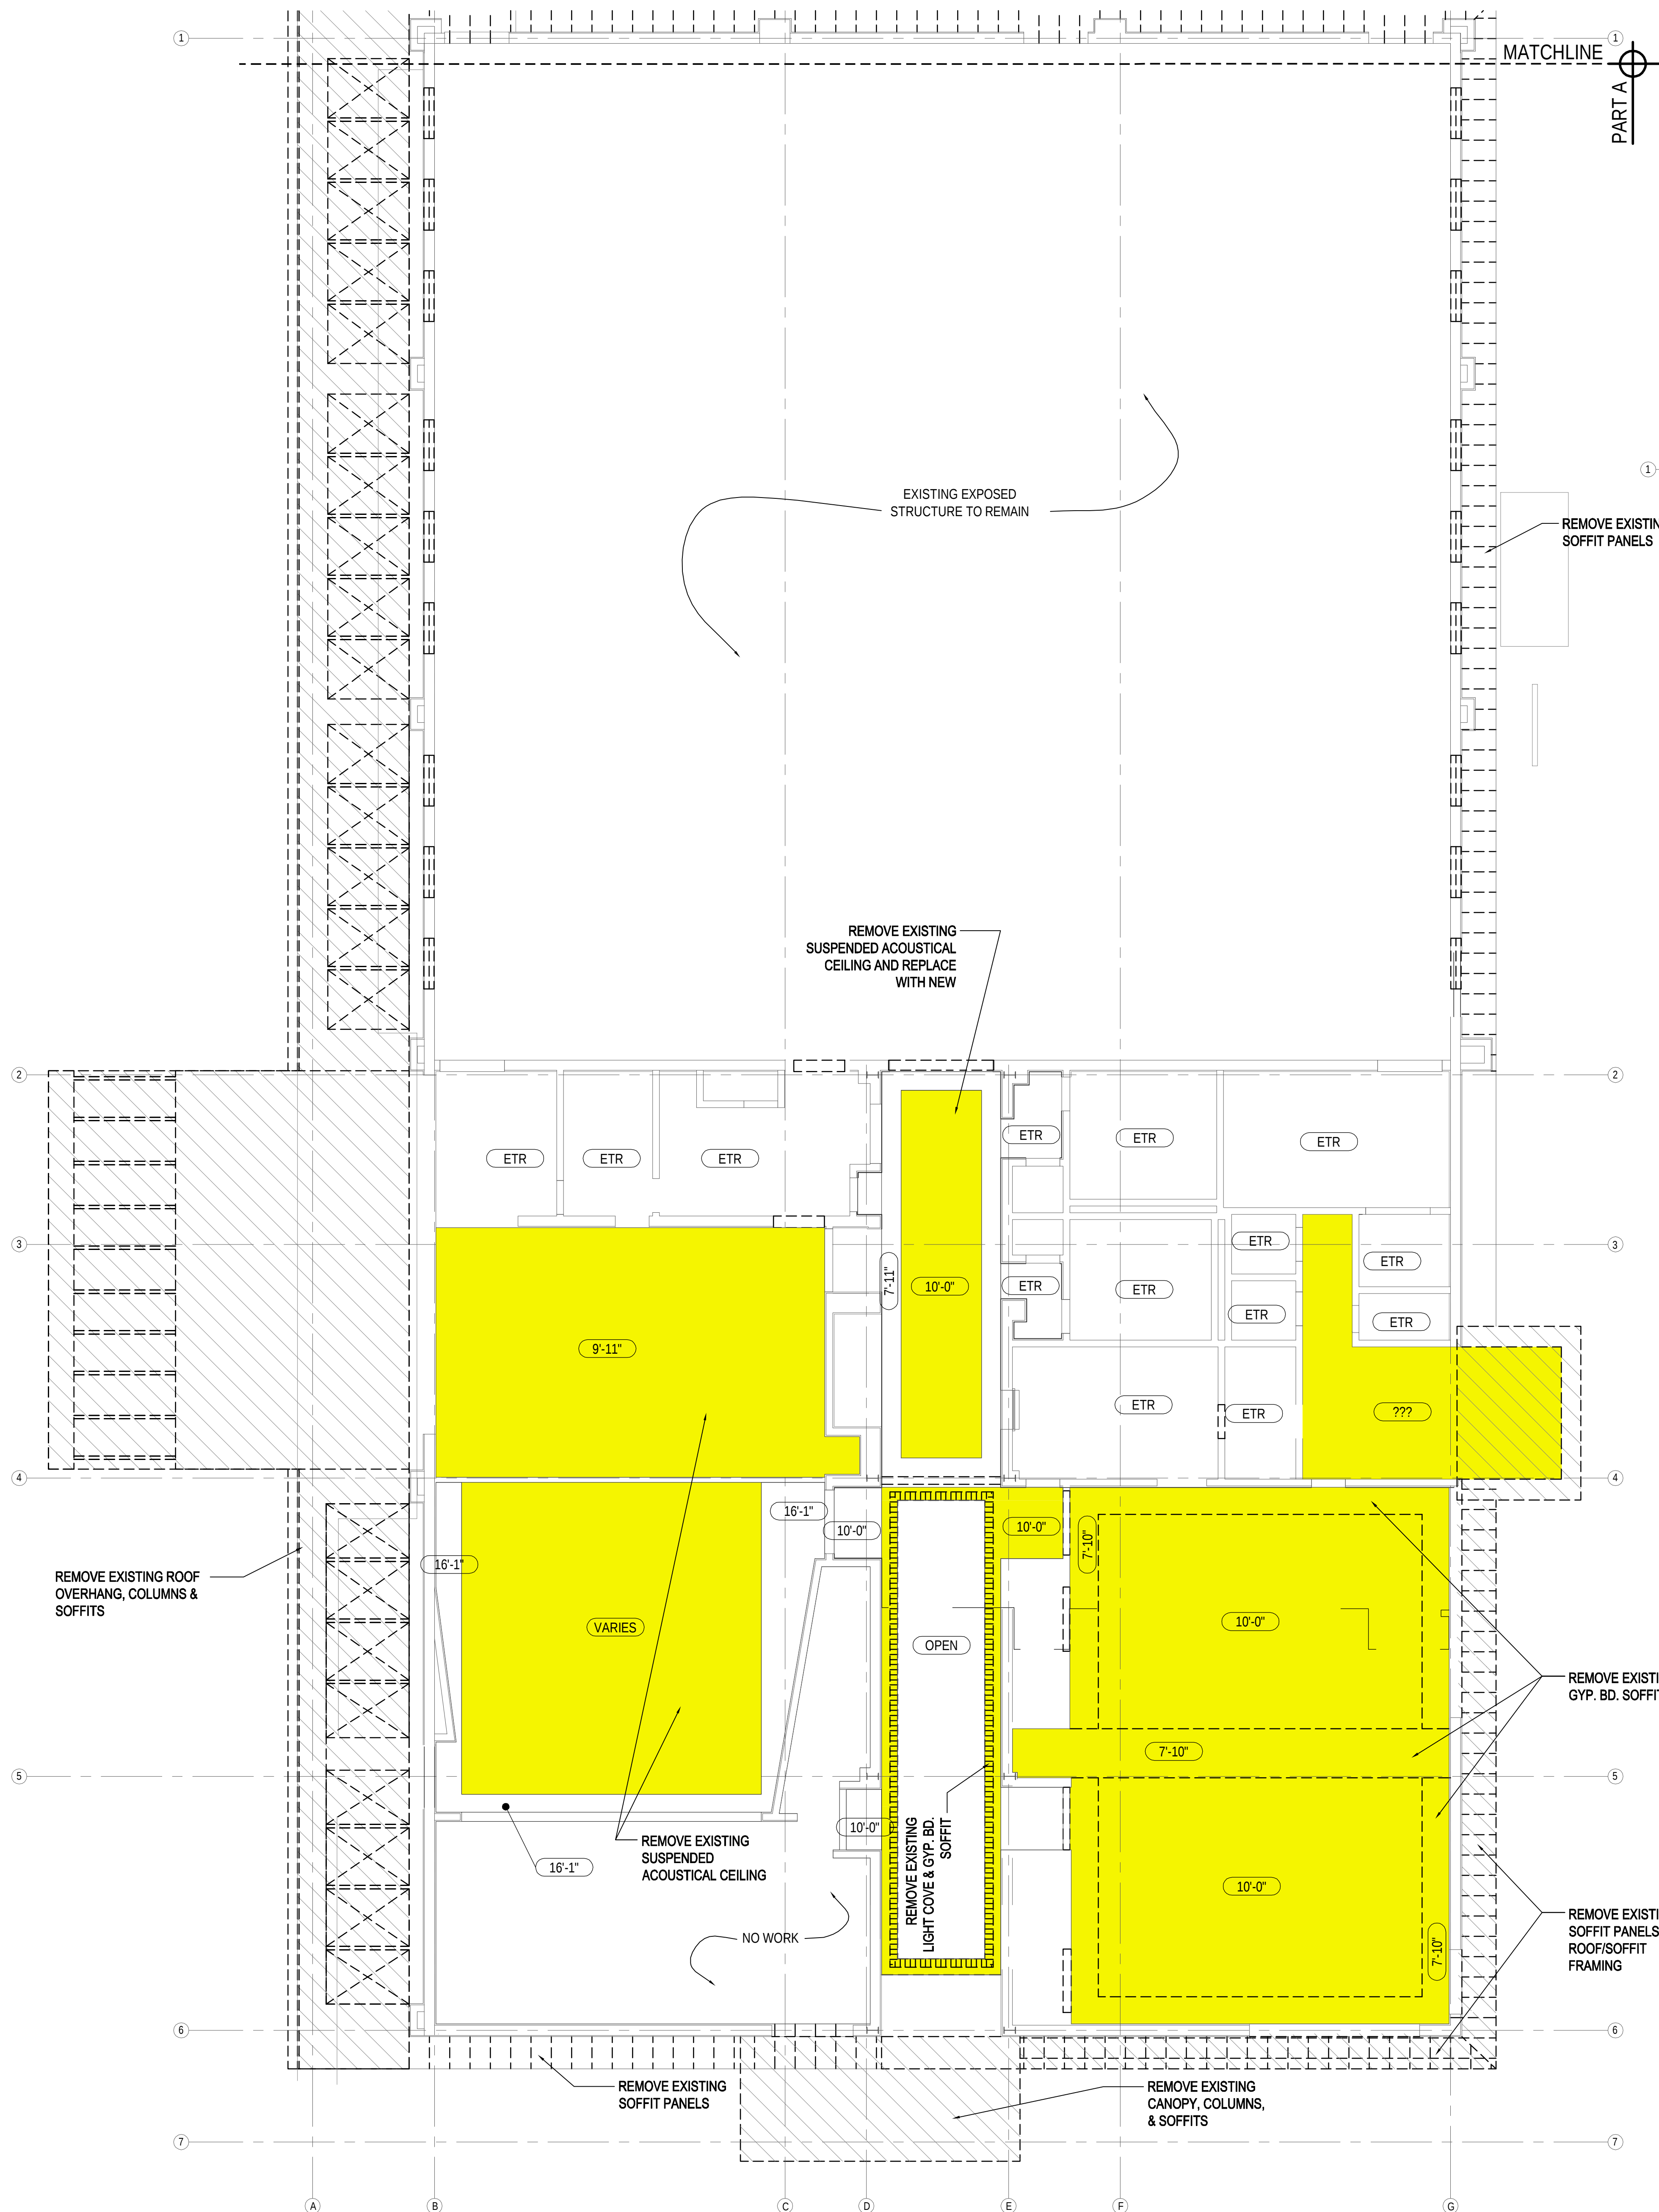

1
D110
SCALE: 1/8" = 1'-0"


BLDG "B" DEMOLITION - GROUND LEVEL REFLECTED CEILING PLAN - PART A

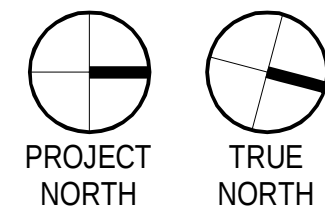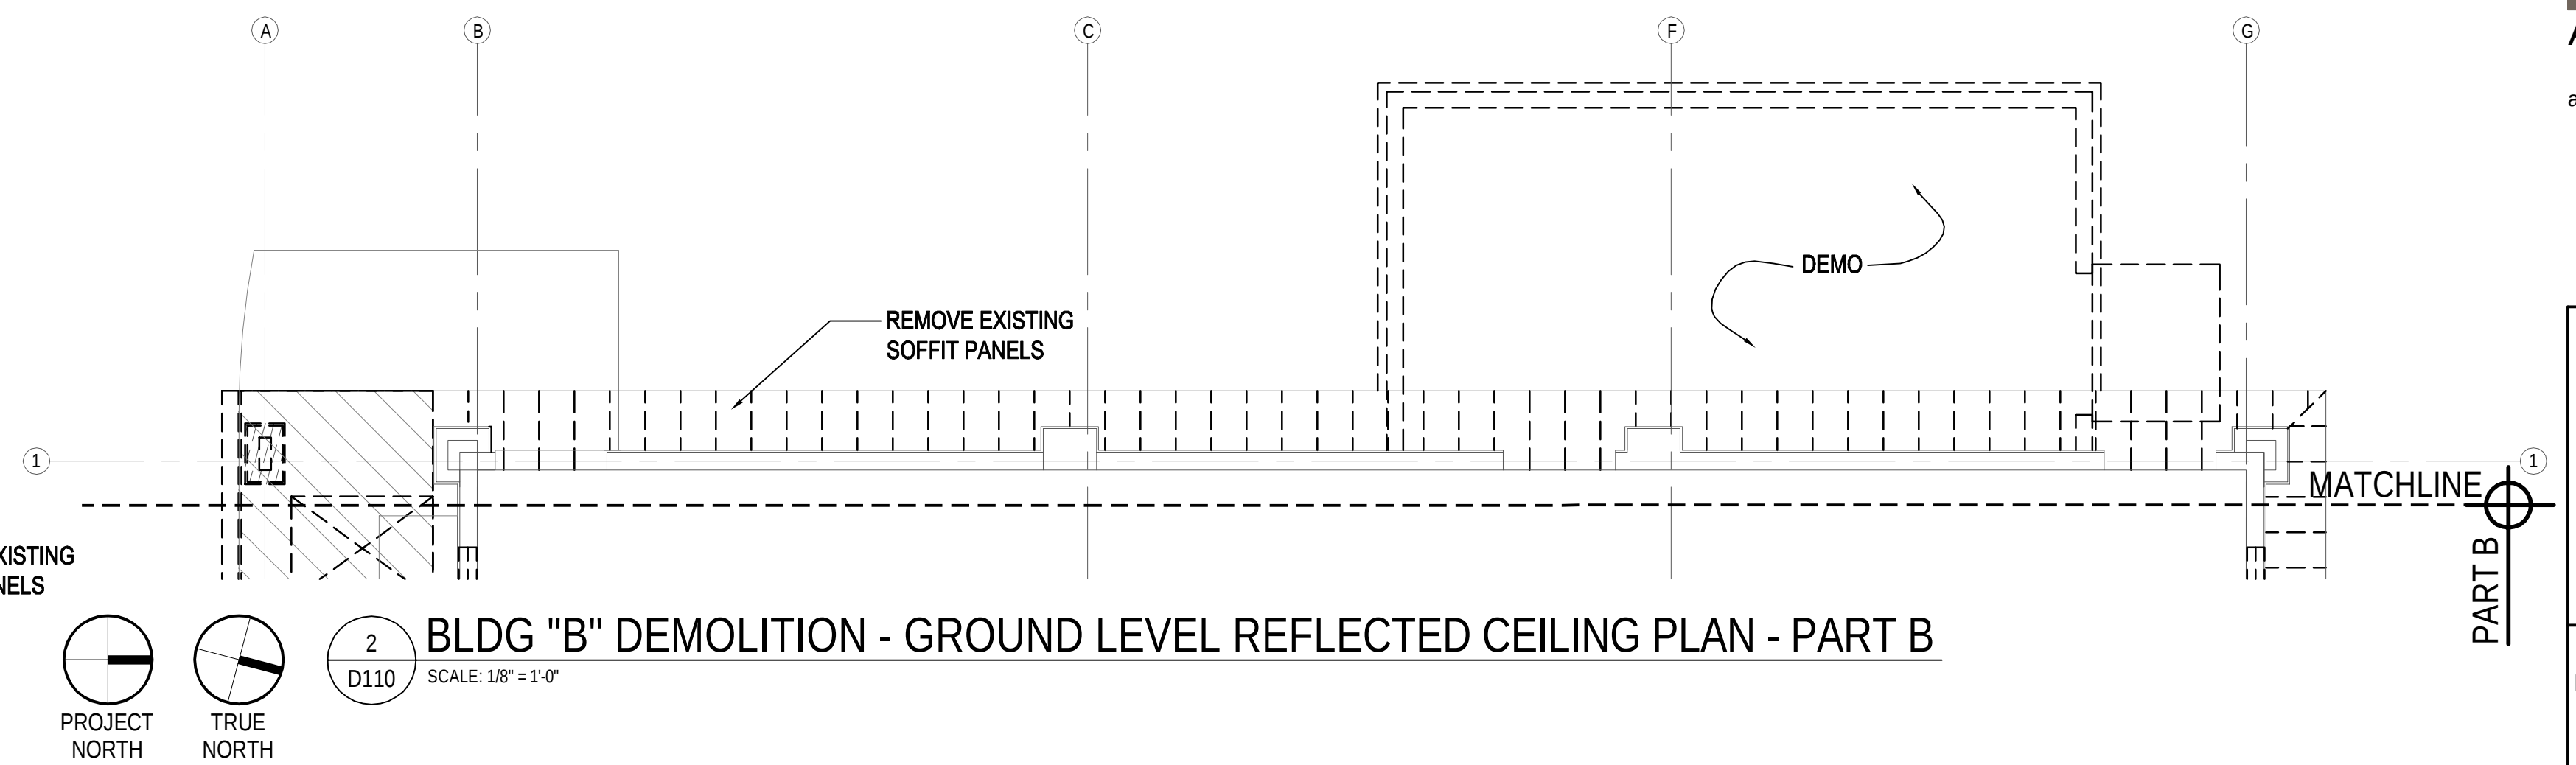

2
D110
SCALE: 1/8" = 1'-0"

BLDG "B" DEMOLITION - GROUND LEVEL REFLECTED CEILING PLAN - PART B

LEGEND:

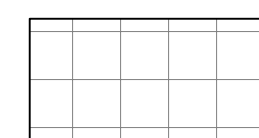

2' x 2' SUSPENDED ACOUSTICAL TILE
CEILING SYSTEM TO REMAIN



EXISTING CANOPY & SOFFIT TO BE
REMOVED

ETR

EXISTING TO REMAIN

12'-0"

CEILING HEIGHT - (FIELD VERIFY EXISTING CONDITIONS)

E

2' x 4' FLUORESCENT CEILING LIGHT TO REMAIN -
SEE ELECTRICAL




2' x 2' SUSPENDED ACOUSTICAL TILE/GYPSUM
BOARD CEILING SYSTEM TO BE REMOVED AS
REQUIRED FOR NEW CONSTRUCTION




HVAC REGISTER - SUPPLY TO REMAIN



HVAC DIFFUSER - RETURN TO REMAIN

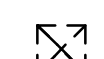

HVAC REGISTER - SUPPLY TO BE REMOVED/
RELOCATED - SEE HVAC

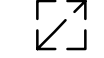




HVAC DIFFUSER - RETURN TO BE REMOVED/
RELOCATED - SEE HVAC



LIGHT COVE TO BE REMOVED





EXISTING SOFFIT TO BE REMOVED & REPLACED
WITH NEW SOFFIT

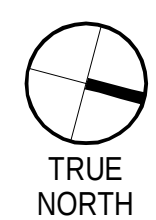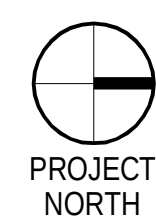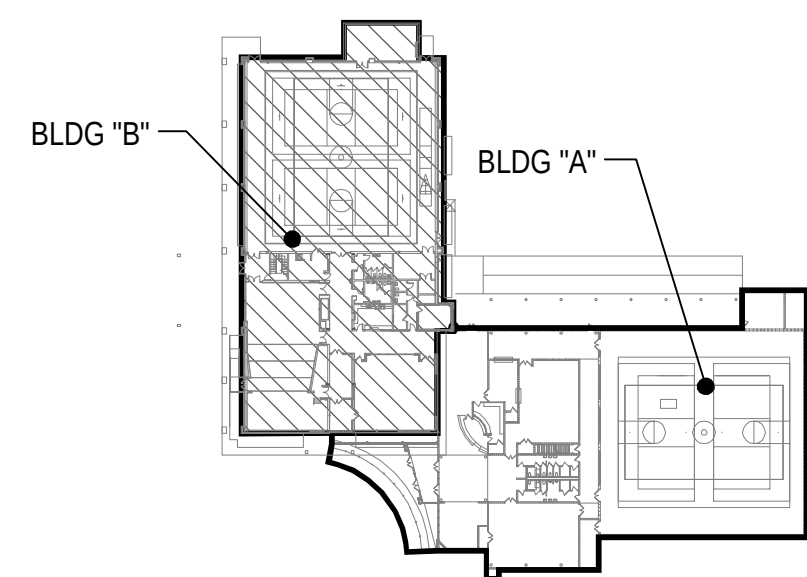

3
D110
NOT TO SCALE

KEY PLAN

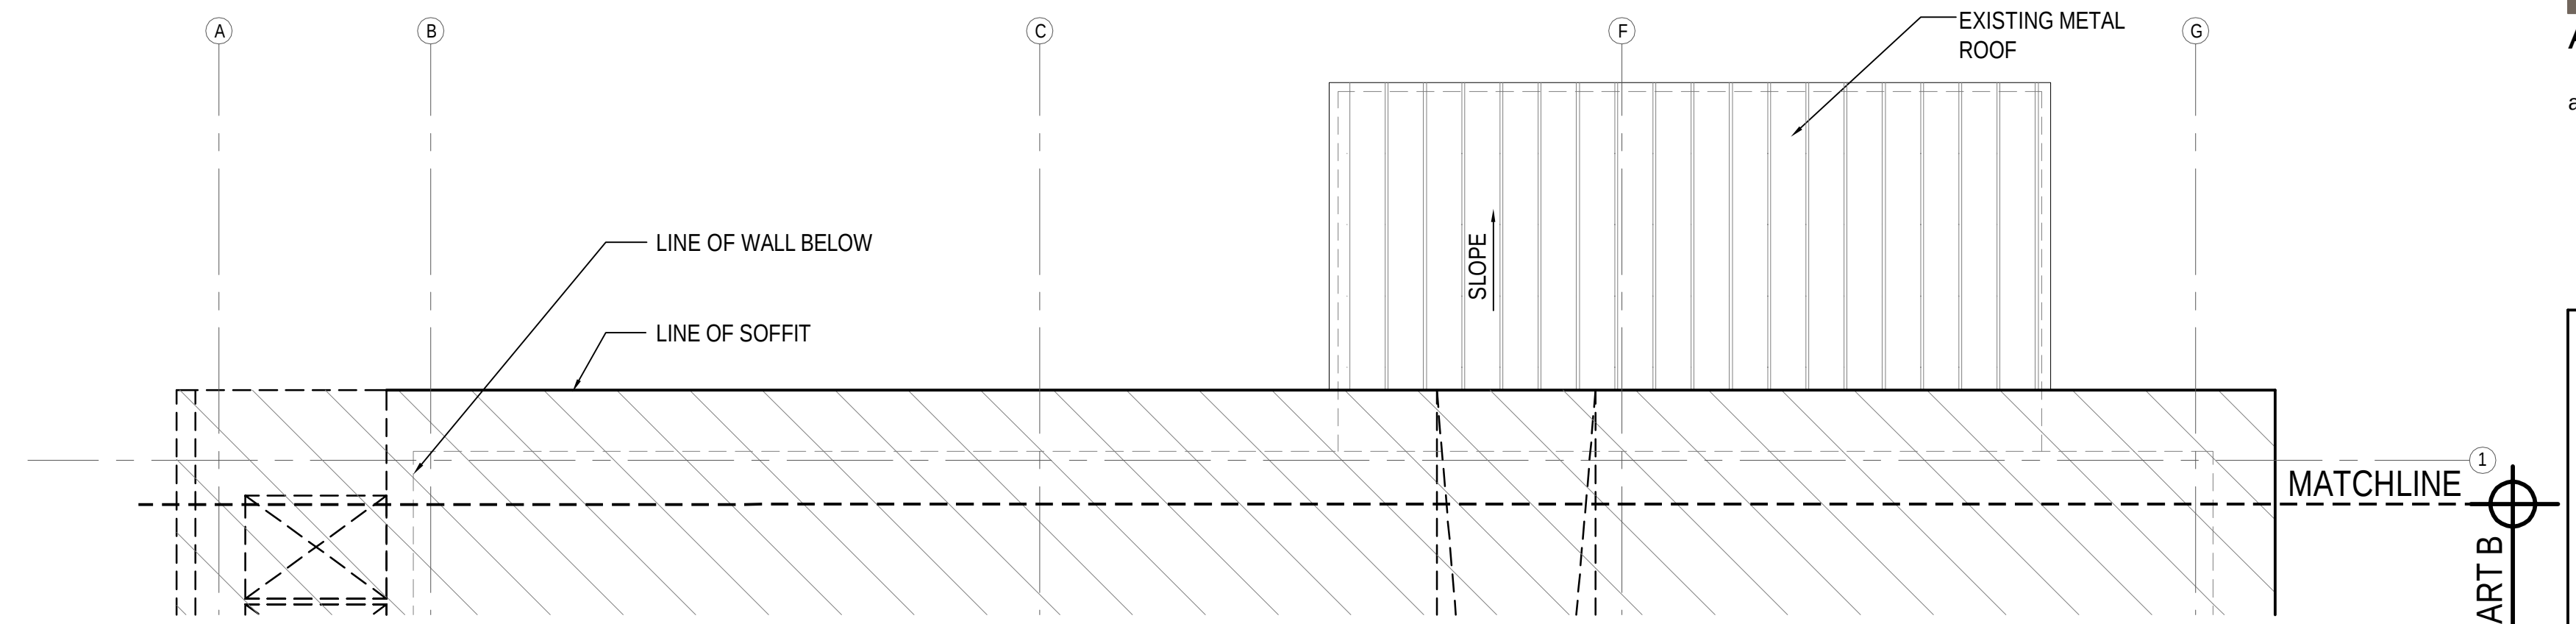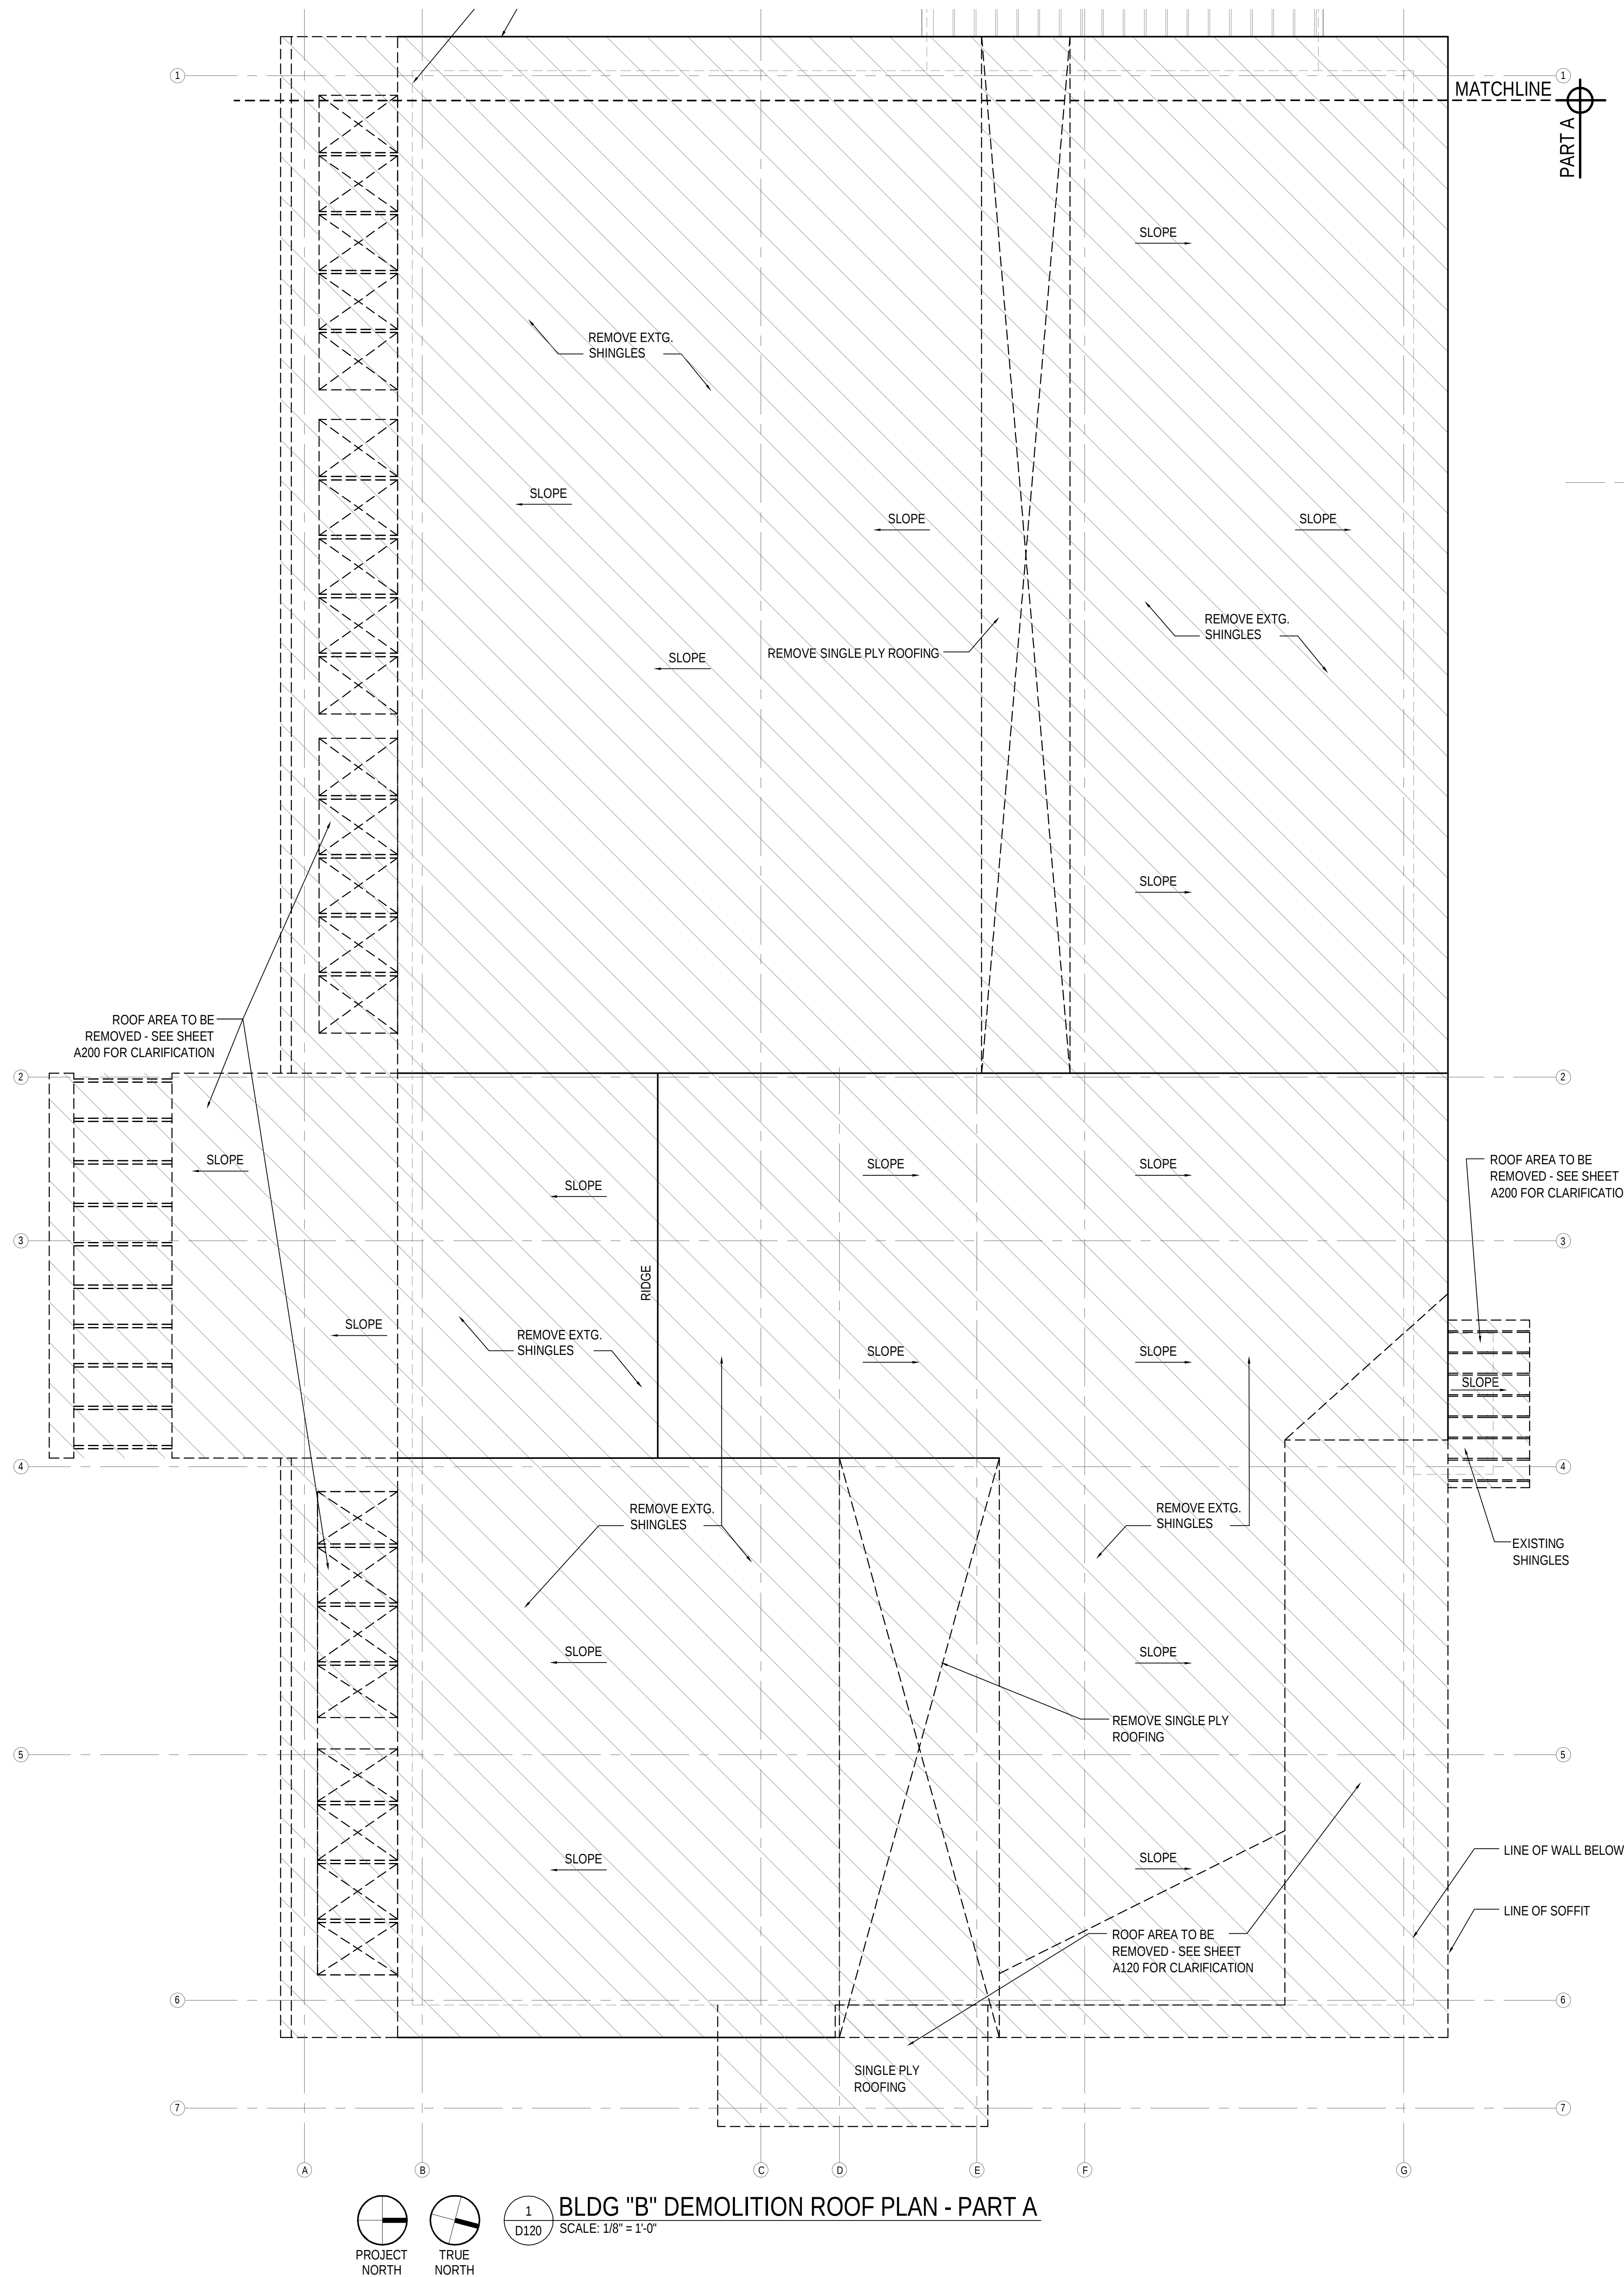


GENERAL NOTE:

REMOVE ALL EXISTING SHINGLES, UNDERLAYMENT, & SINGLE-PLY ROOFING DOWN TO EXISTING NAIL BASE.

LEGEND:

--- EXISTING ROOF OVERHANG, CANOPY & SOFFIT STRUCTURES TO BE REMOVED

/// AREA OF DEMOLITION

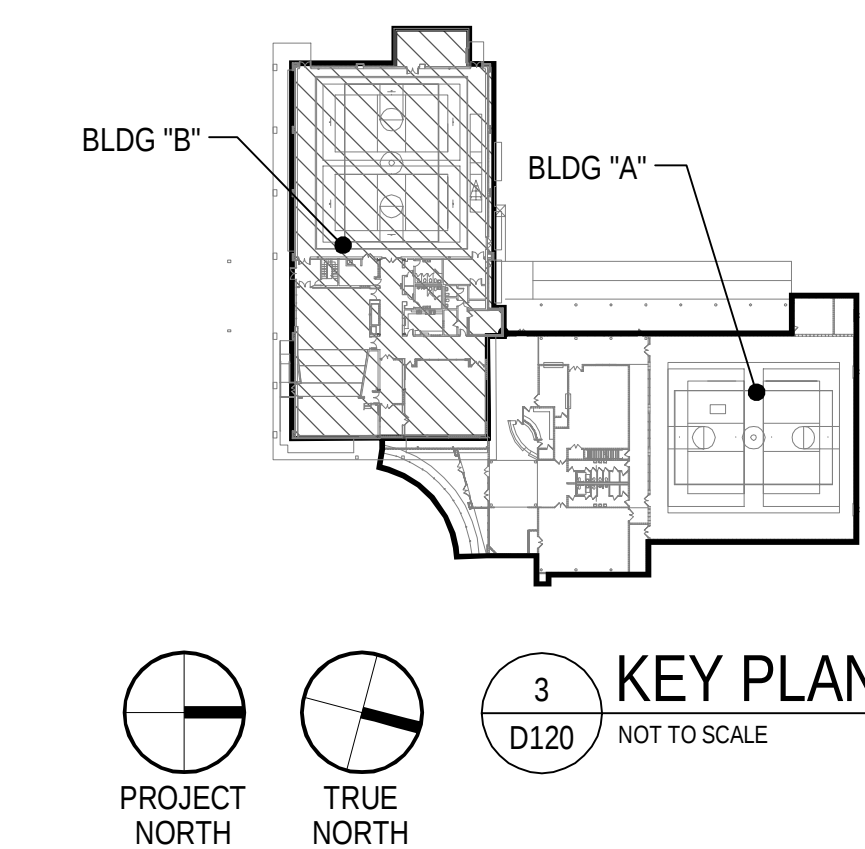

SEAL

Steve Jernigan, FAIA
FL#9953, AL#2676,
GA#RA011516,
MS#4135, CO#400232

bay design
associates architects, pl
florida certificate of
authorization AA003597



PROJECT:
Gulf Breeze Community Center
800 Shoreline Drive
Gulf Breeze, FL 32561

SHEET TITLE:
Building 'B' Exterior Elevations - Demolition

PROJECT NO: 2413
FILE NO: 2413_D200
DATE: 06.01.2011
REVISION:

SHEET

D200

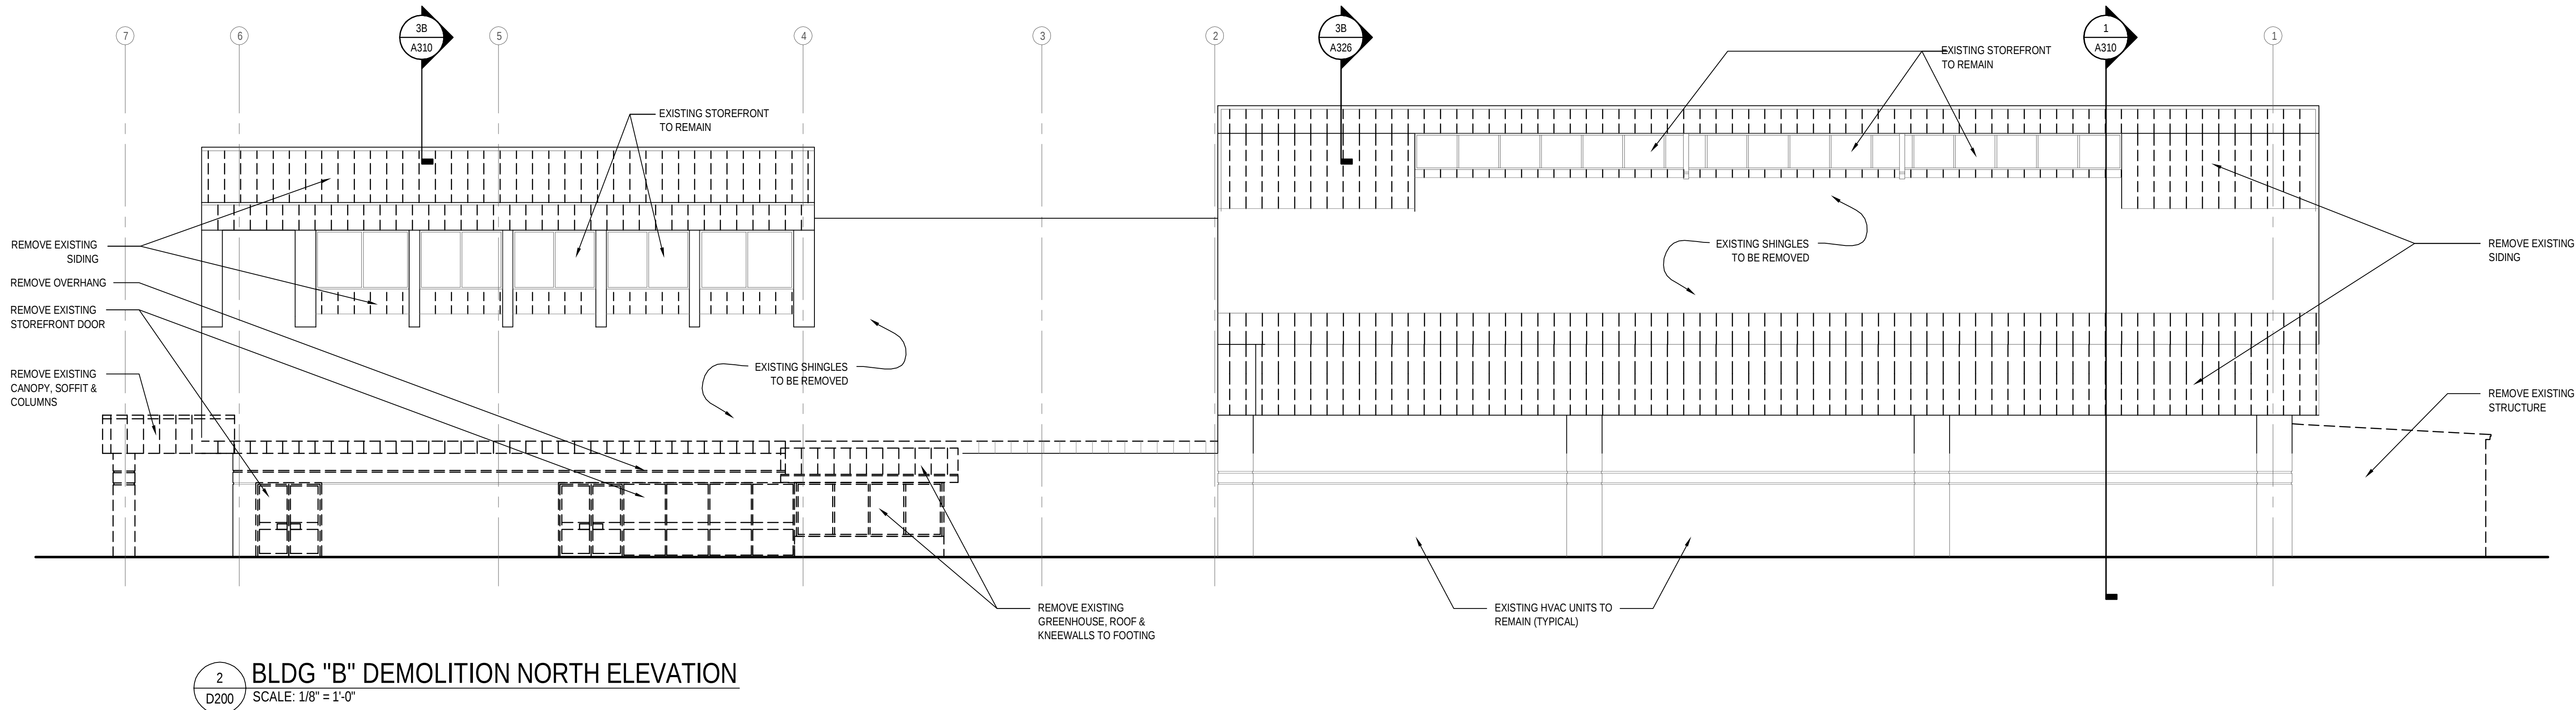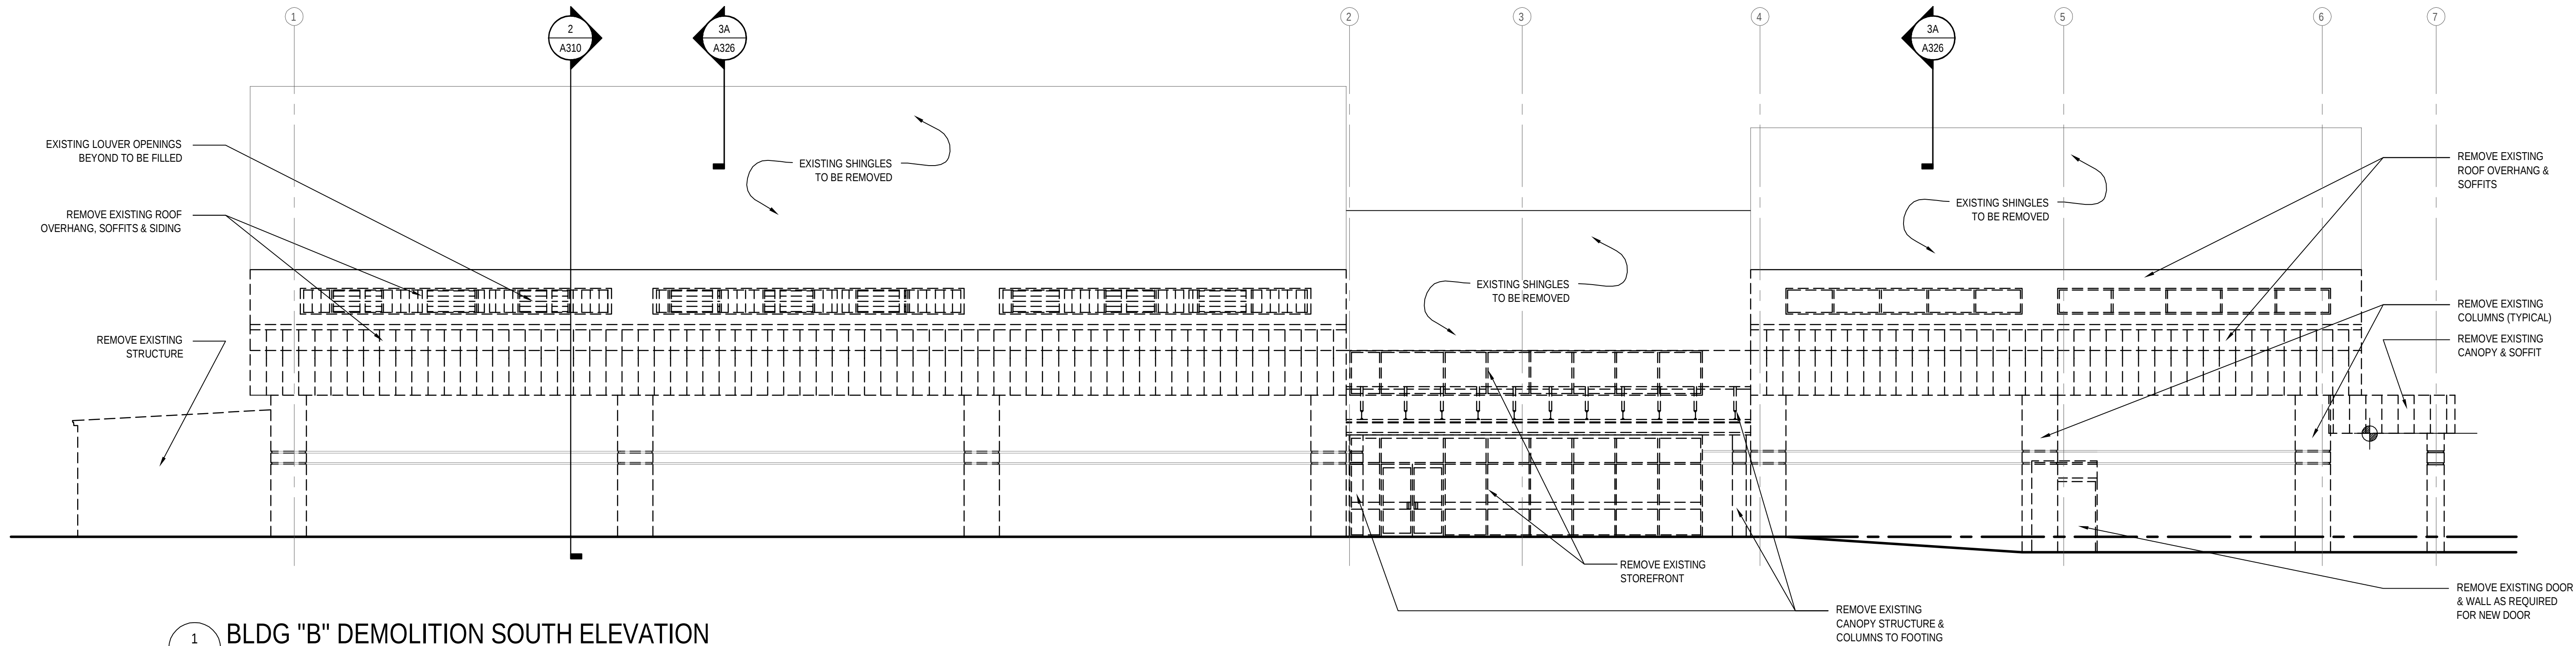



Steve Jernigan, FAIA
FL#9953, AL#2676,
GA#RA011516,
MS#4135, CO#400232

bay design
associates architects, pl
florida certificate of
authorization AA0003597



PROJECT: Gulf Breeze Community Center

SHEET TITLE:
Building 'B' Exterior Elevations - Demolition

PROJECT NO: 2413
FILE NO: 2413_D201
DATE: 06.01.2011
REVISION:


SHEET

D201

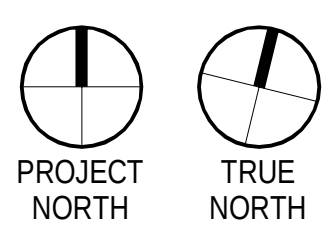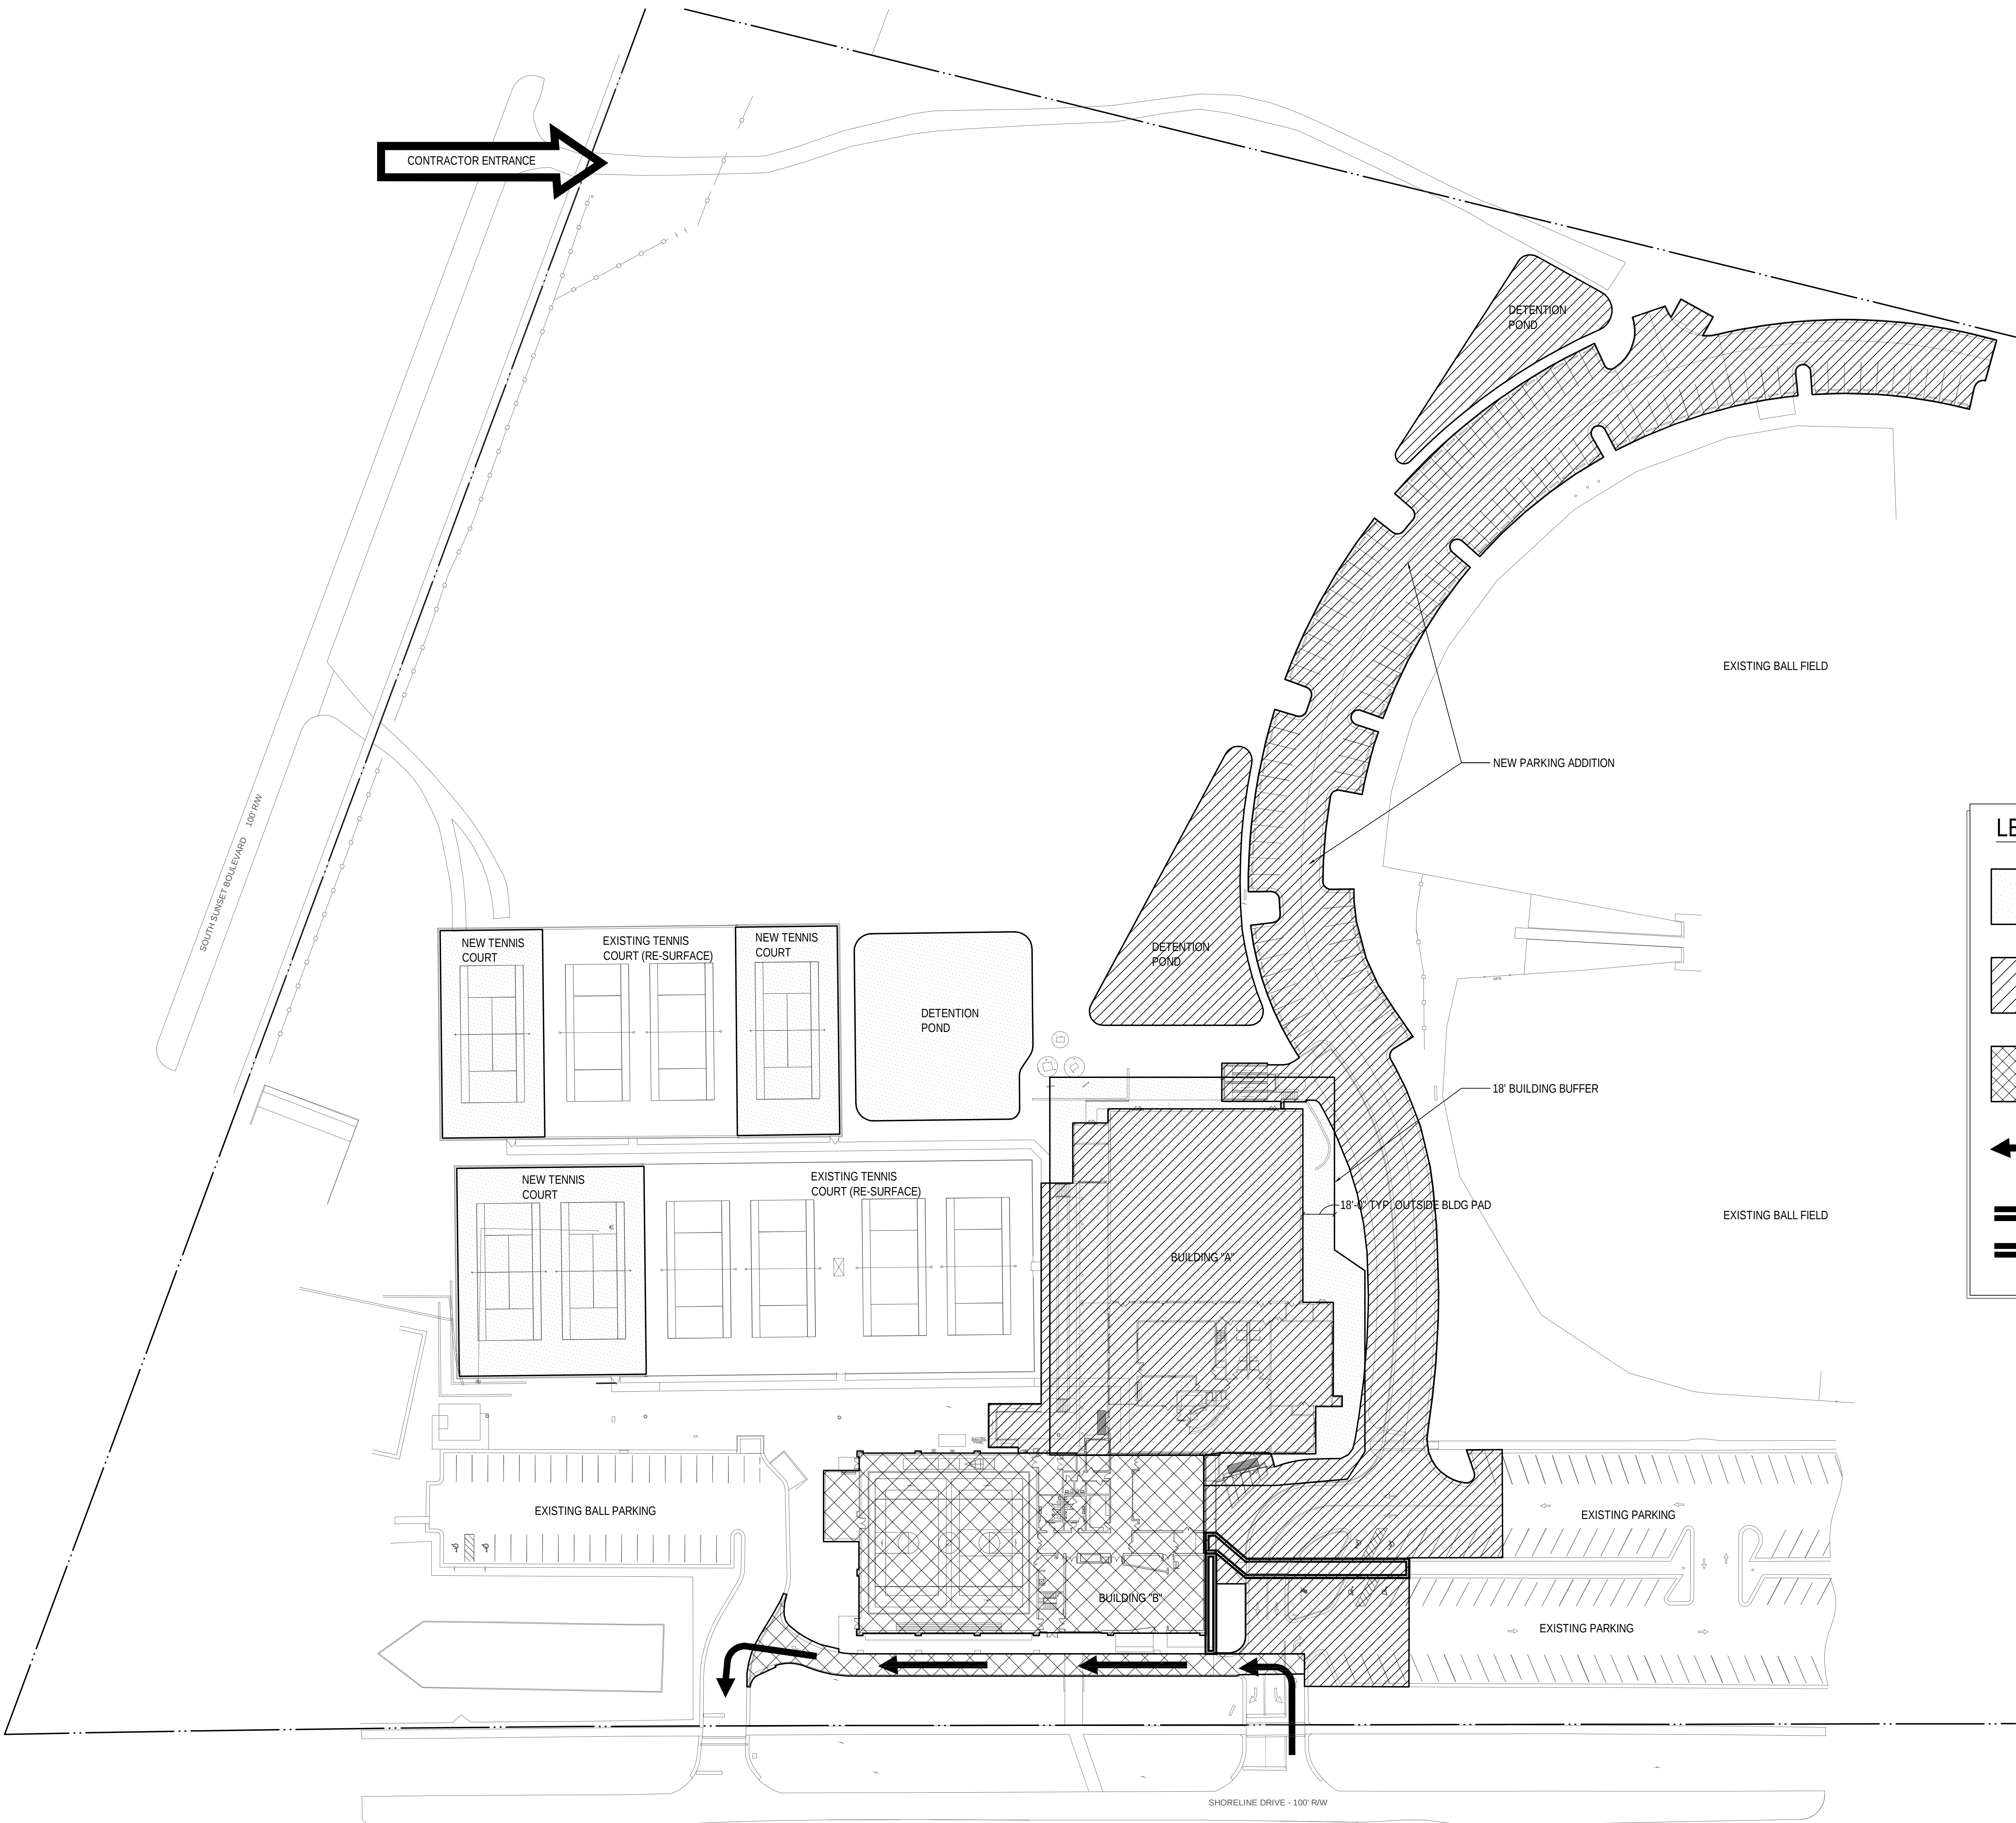

1
A100

PHASING / CONSTRUCTION COORDINATION PLAN
SCALE: 1" = 40'-0"

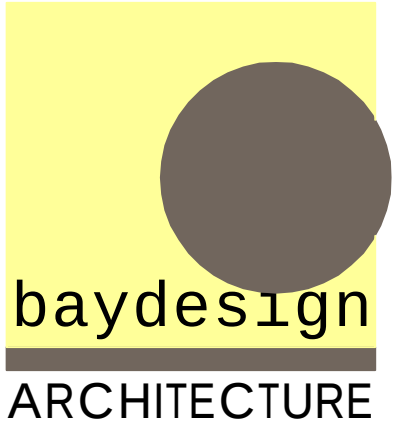

architecture + sustainability
720 bayfront parkway
suite 200
pensacola, fl 32502
t: 850.432.0706
f: 850.433.0508
baydesign.com

SEAL

Steve Jernigan, FAIA
FL#9953, AL#2676,
GA#RA011516,
MS#4135, CO#400232



bay design
associates architects, pl
florida certificate of
authorization AA003597

PROJECT: Gulf Breeze Community Center
800 Shoreline Drive
Gulf Breeze, FL 32561
SHEET TITLE: Phasing / Construction Coordination Plan

PROJECT NO: 2413
FILE NO: 2413 A100
DATE: 06.01.2011
REVISION:


SHEET

A001

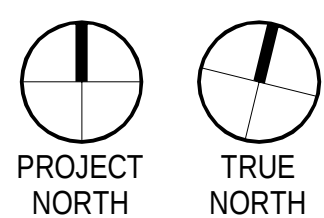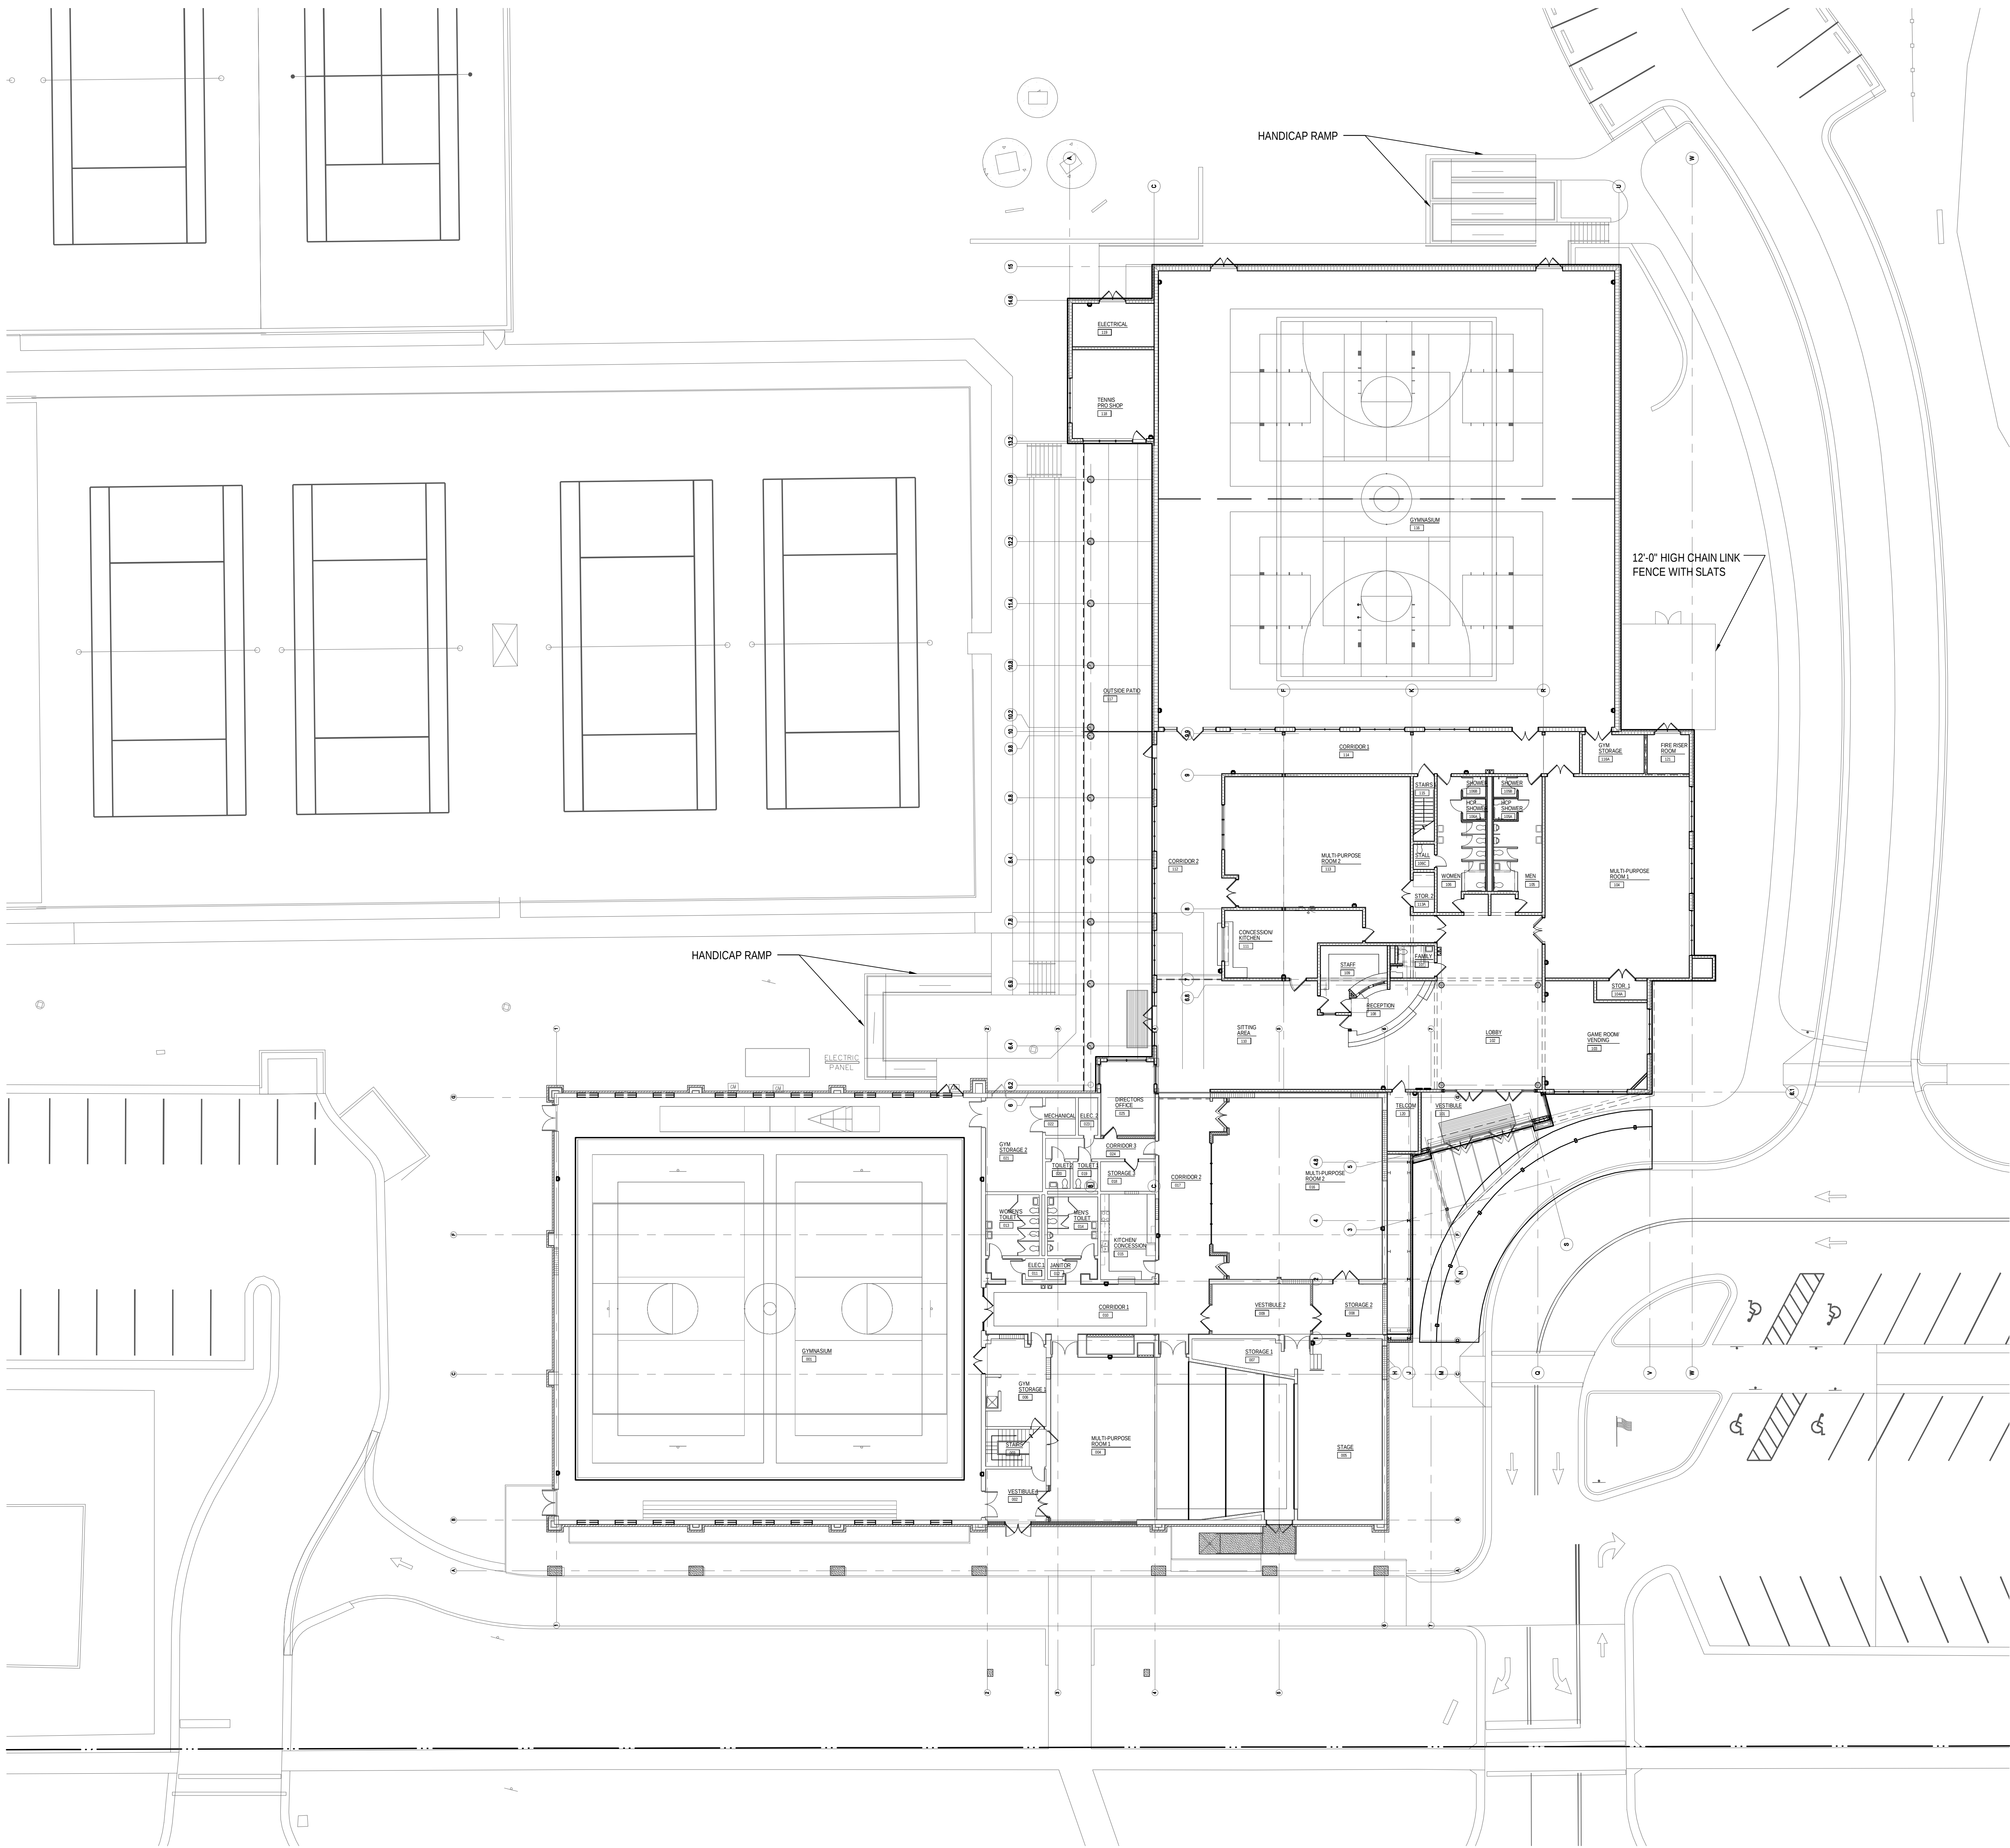

1
A100
SCALE: 1/16" = 1'-0"

OVERALL BUILDING & SIDEWALK PLAN

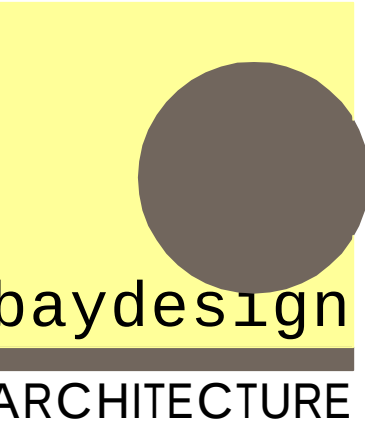

architecture + sustainability
720 bayfront parkway
suite 200
pensacola, fl 32502
t: 850.432.0706
f: 850.433.0508
baydesign.com

SEAL

Steve Jernigan, FAIA
FL#9953, AL#2676,
GA#RA011516,
MS#4135, CO#400232




bay design
associates architects, pl
florida certificate of
authorization AAX03597

PROJECT:
Gulf Breeze Community Center
800 Shoreline Drive
Gulf Breeze, FL 32561
SHEET TITLE:
Overall Building & Sidewalk Plan


PROJECT NO: 2413
FILE NO: 2413 A100
DATE: 06.01.2011
REVISION:




SHEET

A100

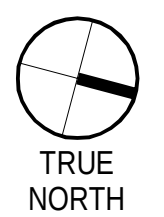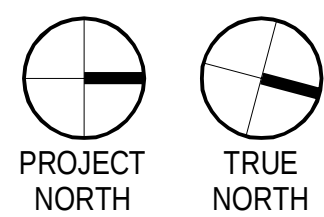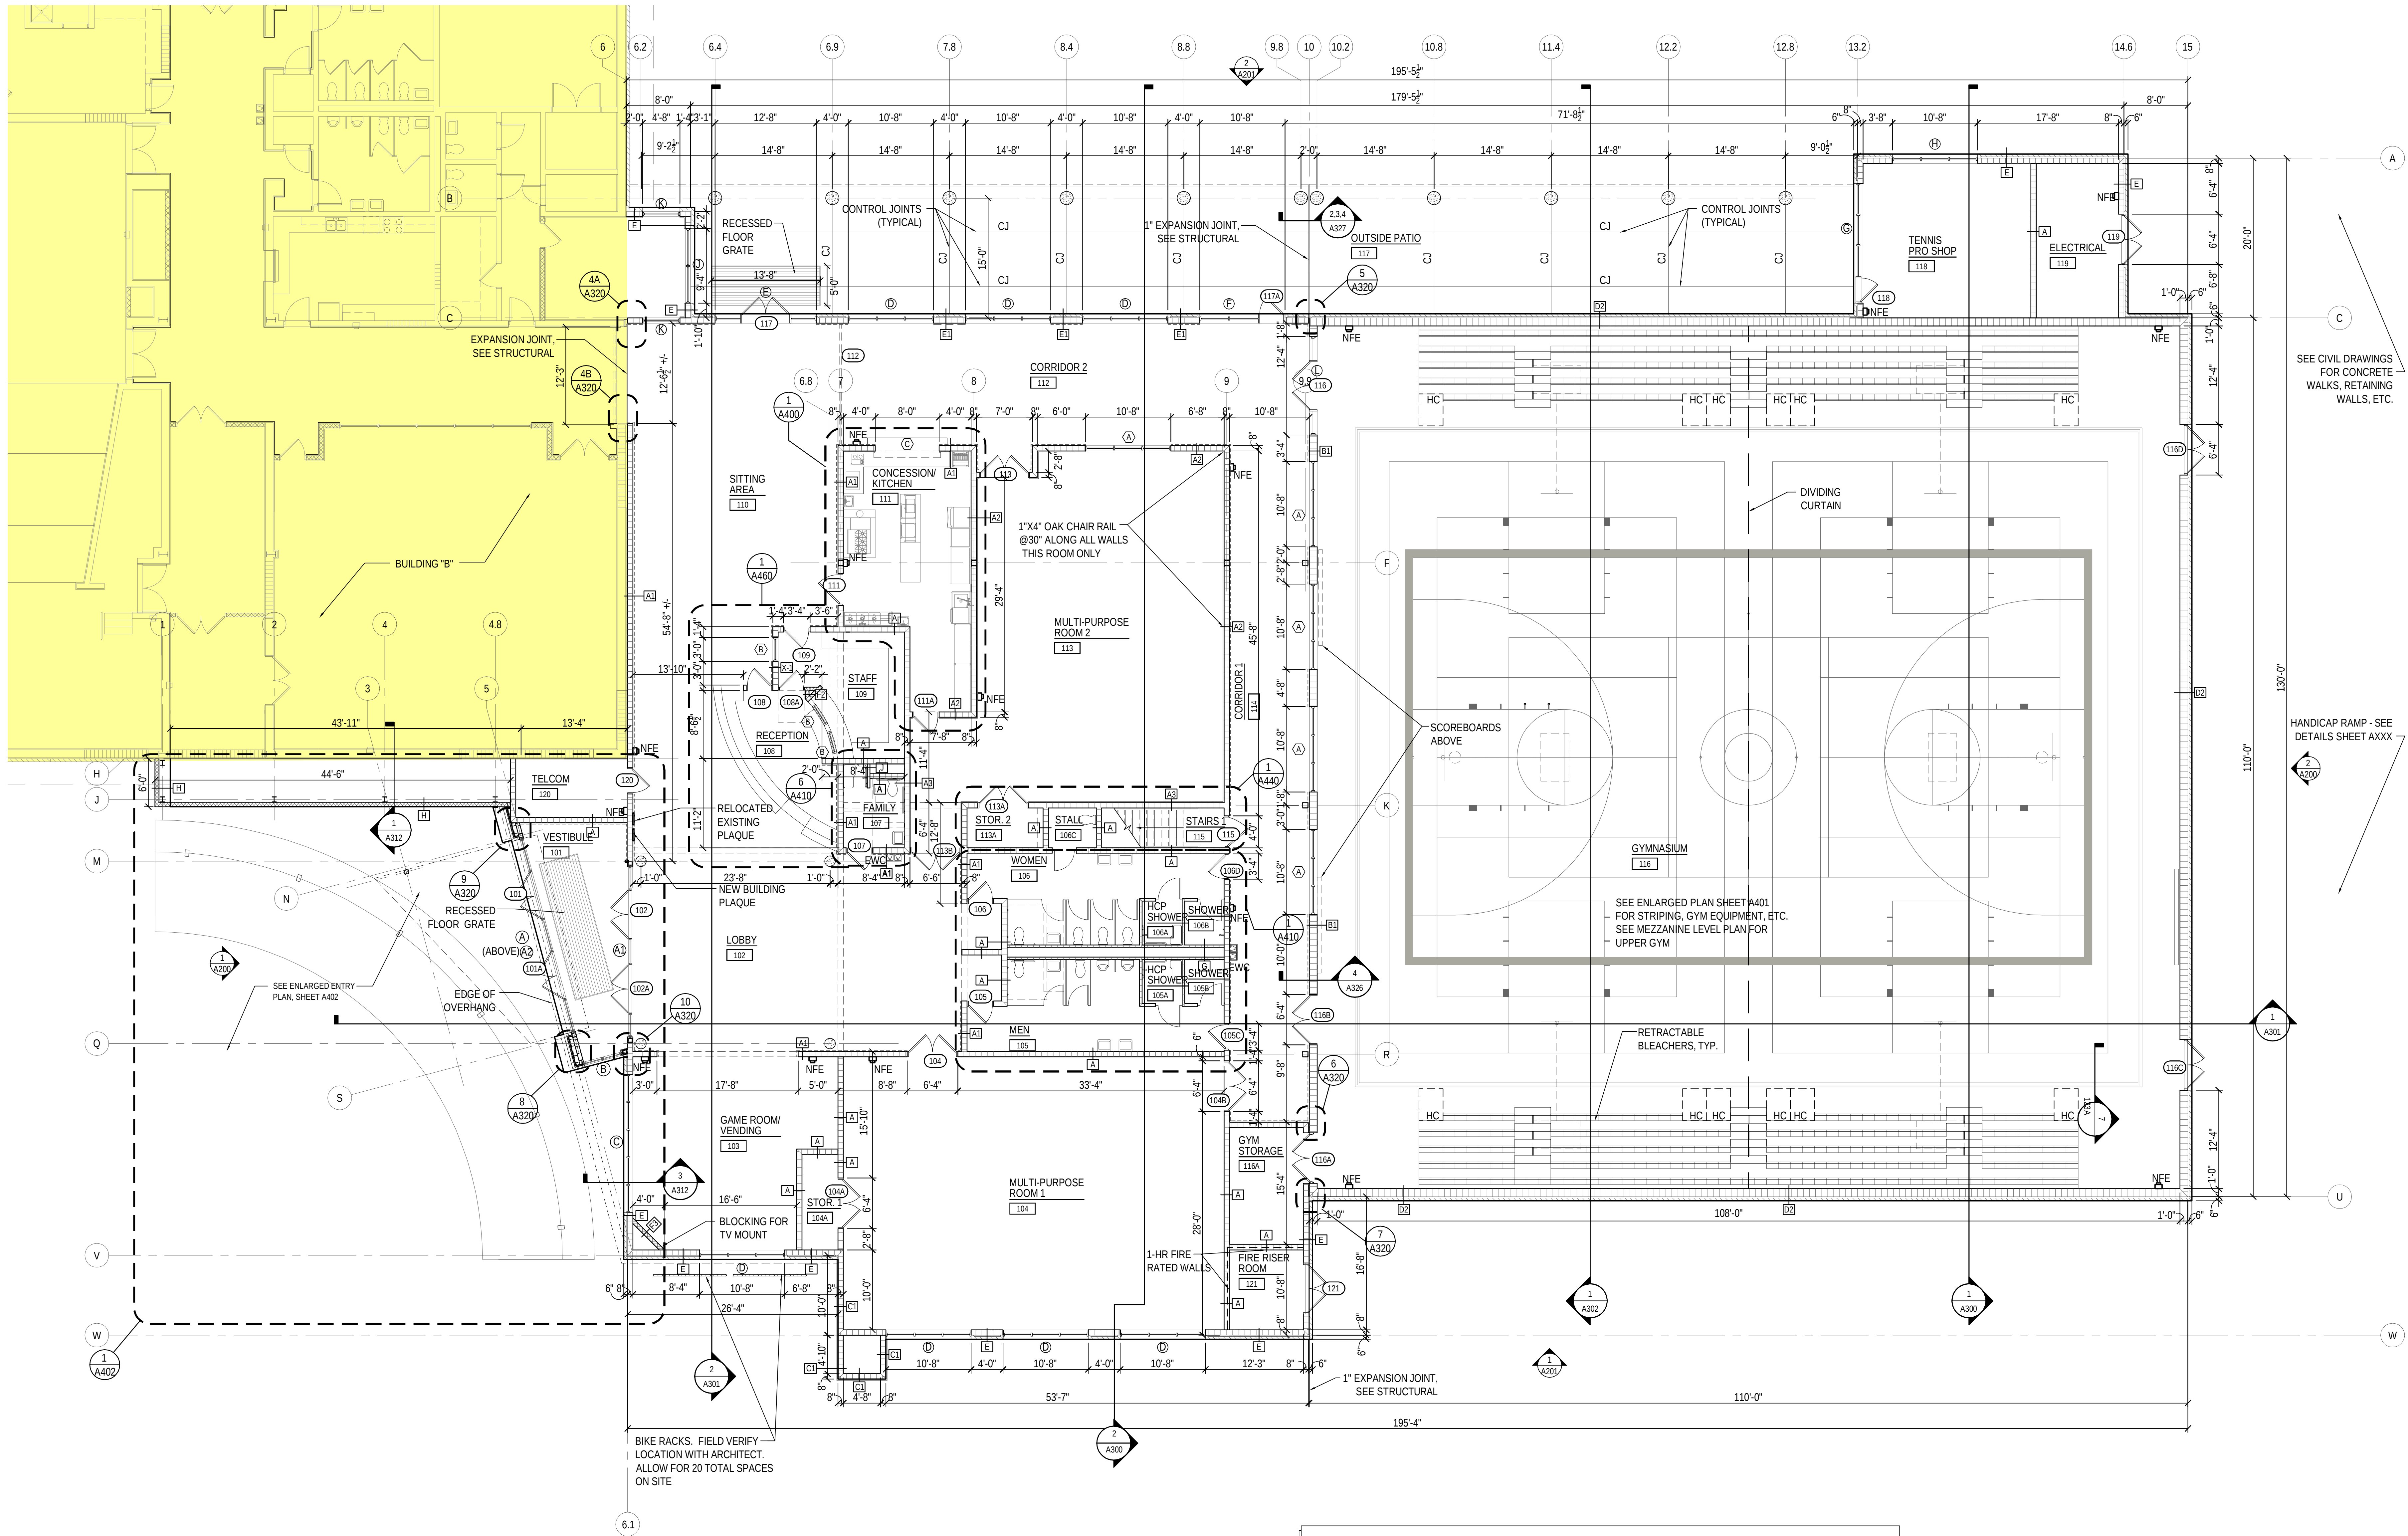

1 BLDG "A" - GROUND LEVEL FLOOR PLAN
SCALE: 1/8" = 1'-0"

 LEGEND:			
	NEW STUD WALL CONSTRUCTION - SEE WALL TYPES SHEET A430		NEW DOOR & FRAME
	NEW 4" 8" & 12" NOMINAL CMU WALL CONSTRUCTION - SEE WALL TYPES SHEET A430		NEW WINDOW WITH WINDOW MARK
	NEW 8" & 12" NOMINAL CMU WALL CONSTRUCTION WITH BRICK VENEER - SEE WALL TYPES SHEET A430		STOREFRONT TYPE
	SPLIT FACE OF CMU ALONG 1 SIDE ONLY. HATCHED LINE REPRESENTS WALL SIDE OF SPLIT FACE CMU		WALL TYPE - SHEET A430
			NEW FIRE EXTINGUISHER CABINET (RECESSED IN 12" CMU WALLS, SEMI-RECESSED IN 8" CMU WALLS)

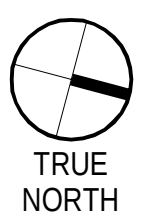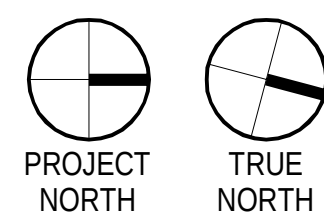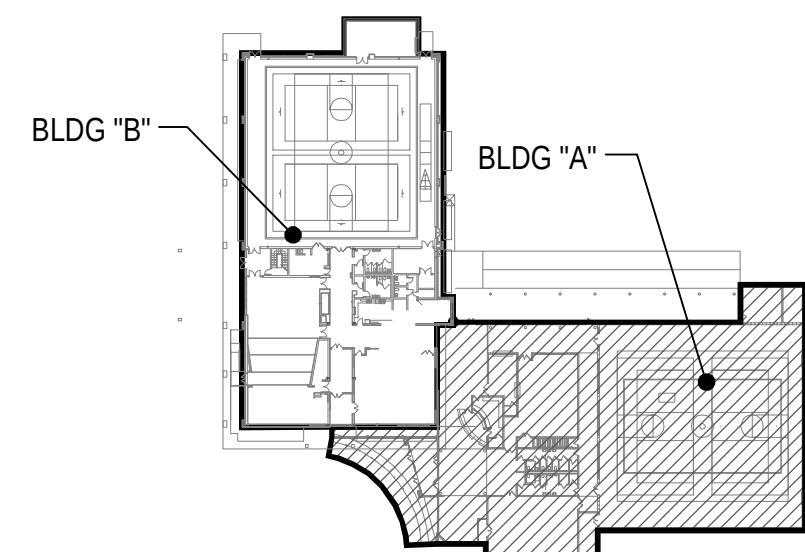

2 KEY PLAN
NOT TO SCALE

SEAL


Steve Jernigan, FAIA
FL#9953, AL#2676,
GA#RA011516,
MS#4135, CO#400232

bay design
associates architects, pl
florida certificate of
authorization AA0003597

PROJECT: Gulf Breeze Community Center
800 Shoreline Drive
Gulf Breeze, FL 32561
SHEET TITLE: Building 'A' Ground Level Floor Plan


PROJECT NO: 2413
FILE NO:
DATE: 06.01.2011
REVISION:

SHEET
A101

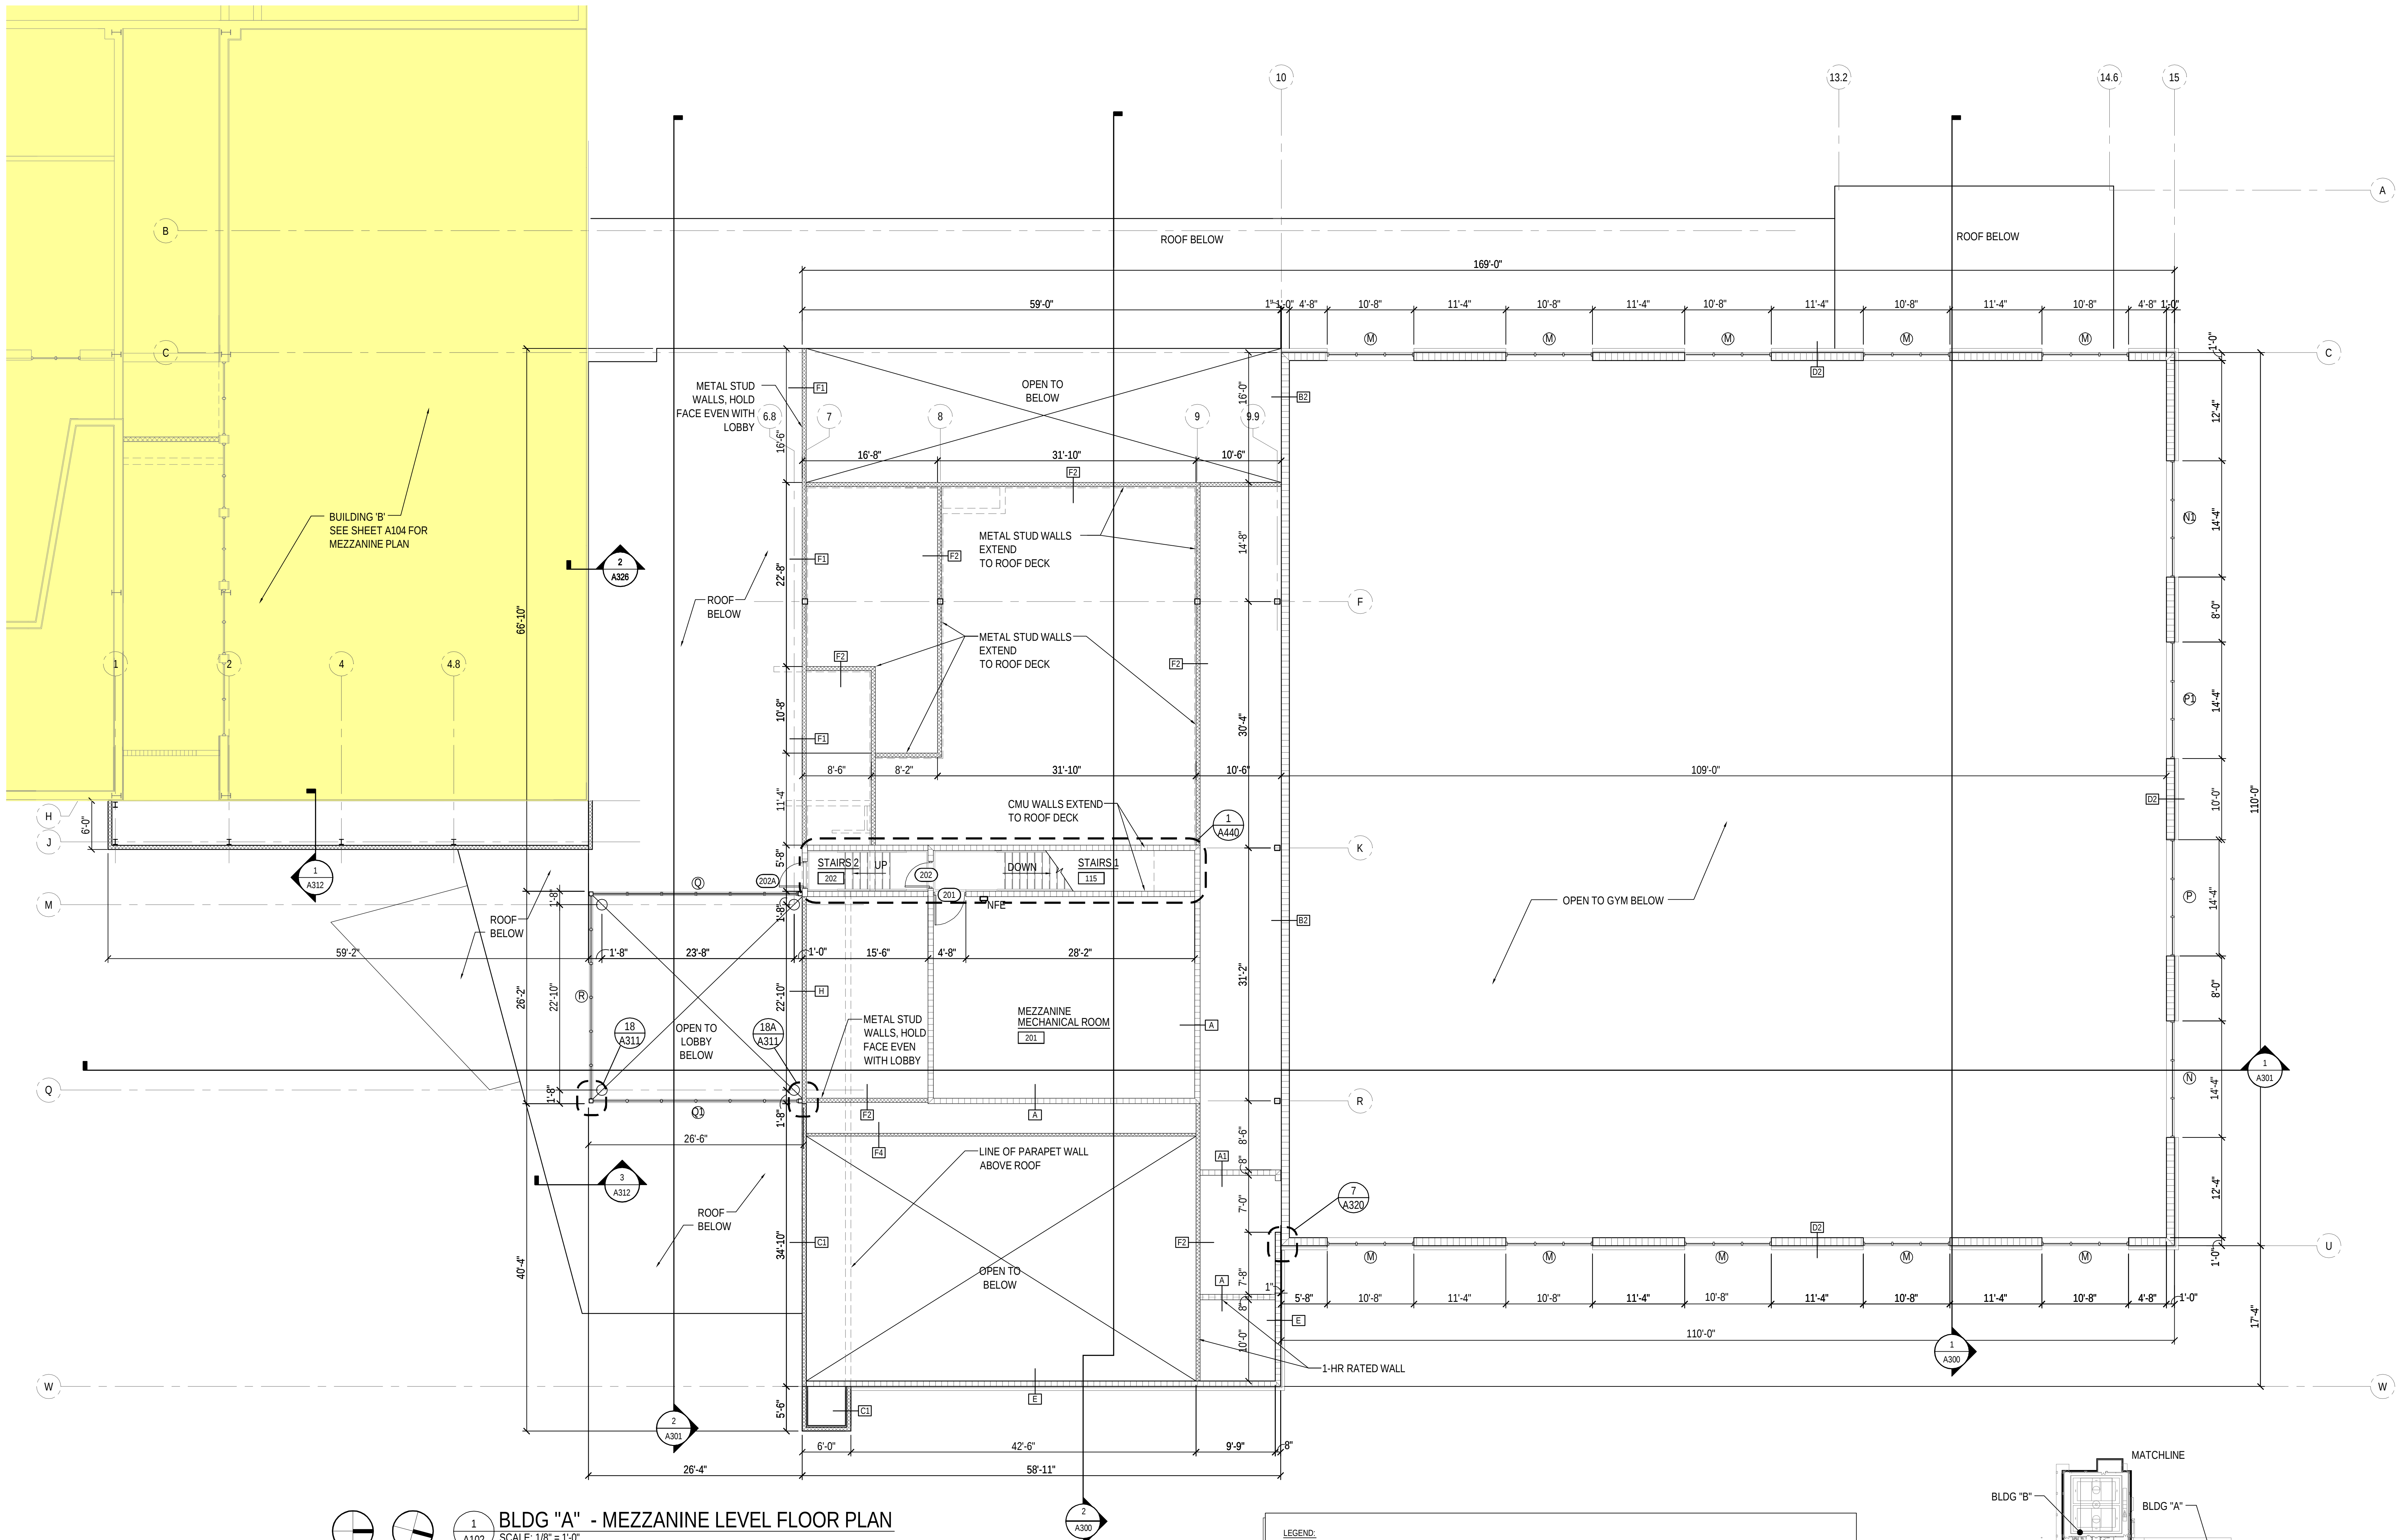

PROJECT NORTH TRUE NORTH
1 A102 BLDG "A" - MEZZANINE LEVEL FLOOR PLAN
SCALE: 1/8" = 1'-0"

LEGEND:			
	NEW STUD WALL CONSTRUCTION - SEE WALL TYPES SHEET A430		NEW DOOR & FRAME
	NEW 4' x 8' & 12' NOMINAL CMU WALL CONSTRUCTION - SEE WALL TYPES SHEET A430		NEW WINDOW WITH WINDOW MARK
	NEW 8' x 12' NOMINAL CMU WALL CONSTRUCTION WITH BRICK VENEER - SEE WALL TYPES SHEET A430		STOREFRONT DOOR TYPE
	NEW 8' x 12' NOMINAL CMU WALL CONSTRUCTION WITH METAL PANELS ON FURRING - SEE WALL TYPES SHEET A430		WALL TYPE - SHEET A430
			NEW OR RELOCATED FIRE EXTINGUISHER

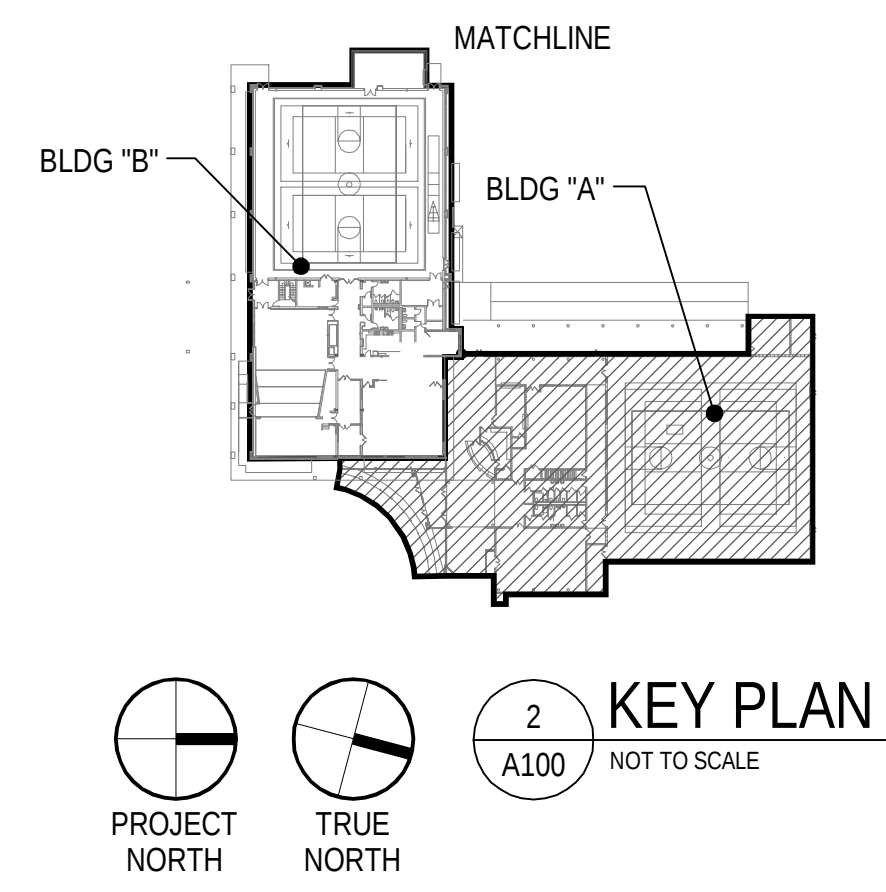

architecture + sustainability
720 bayfront parkway
suite 200
pensacola, fl 32502
t: 850.432.0706
f: 850.433.0508
baydesign.com

SEAL

Steve Jernigan, FAIA
FL#9953, AL#2676,
GA#RA011516,
MS#4135, CO#400232


bay design
associates architects, pl
florida certificate of
authorization AA003597

PROJECT: Gulf Breeze Community Center
800 Shoreline Drive
Gulf Breeze, FL 32561


SHEET TITLE: Building 'A' Mezzanine Level Floor Plan

PROJECT NO: 2413
FILE NO: 2413_A102
DATE: 06.01.2011
REVISION:

SHEET
A102

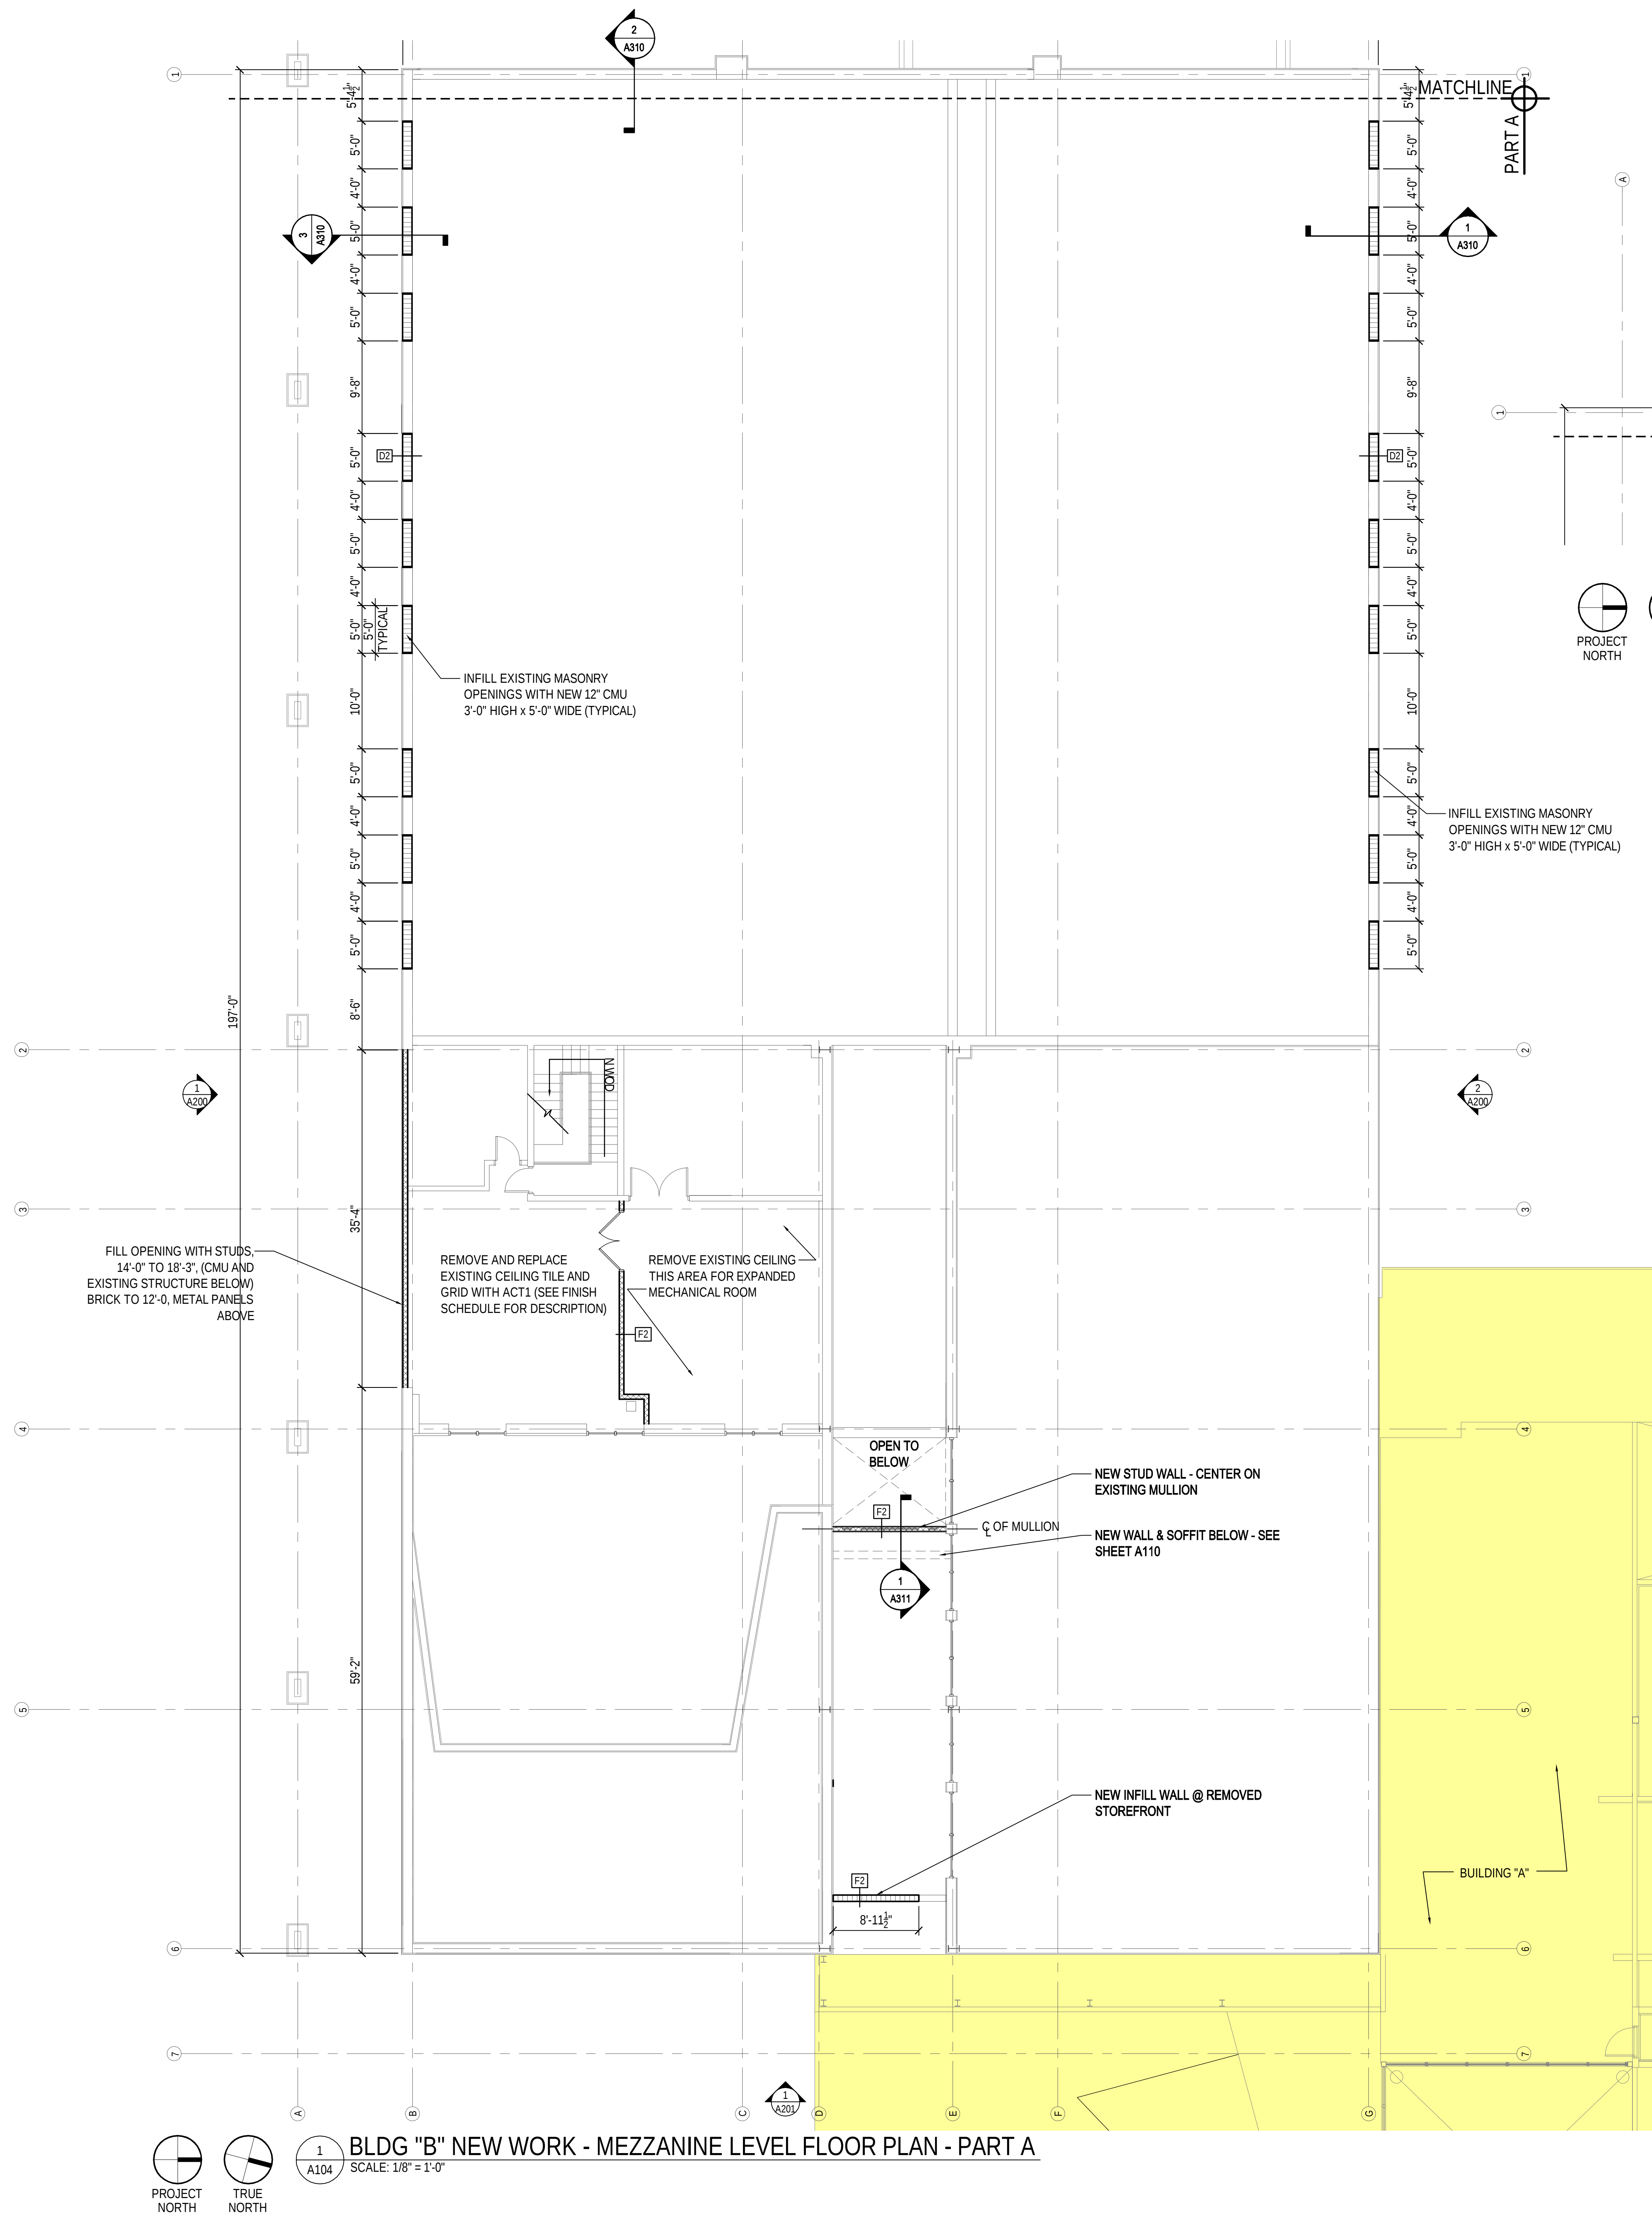


BLDG "B" NEW WORK - MEZZANINE LEVEL FLOOR PLAN - PART A
SCALE: 1/8" = 1'-0"

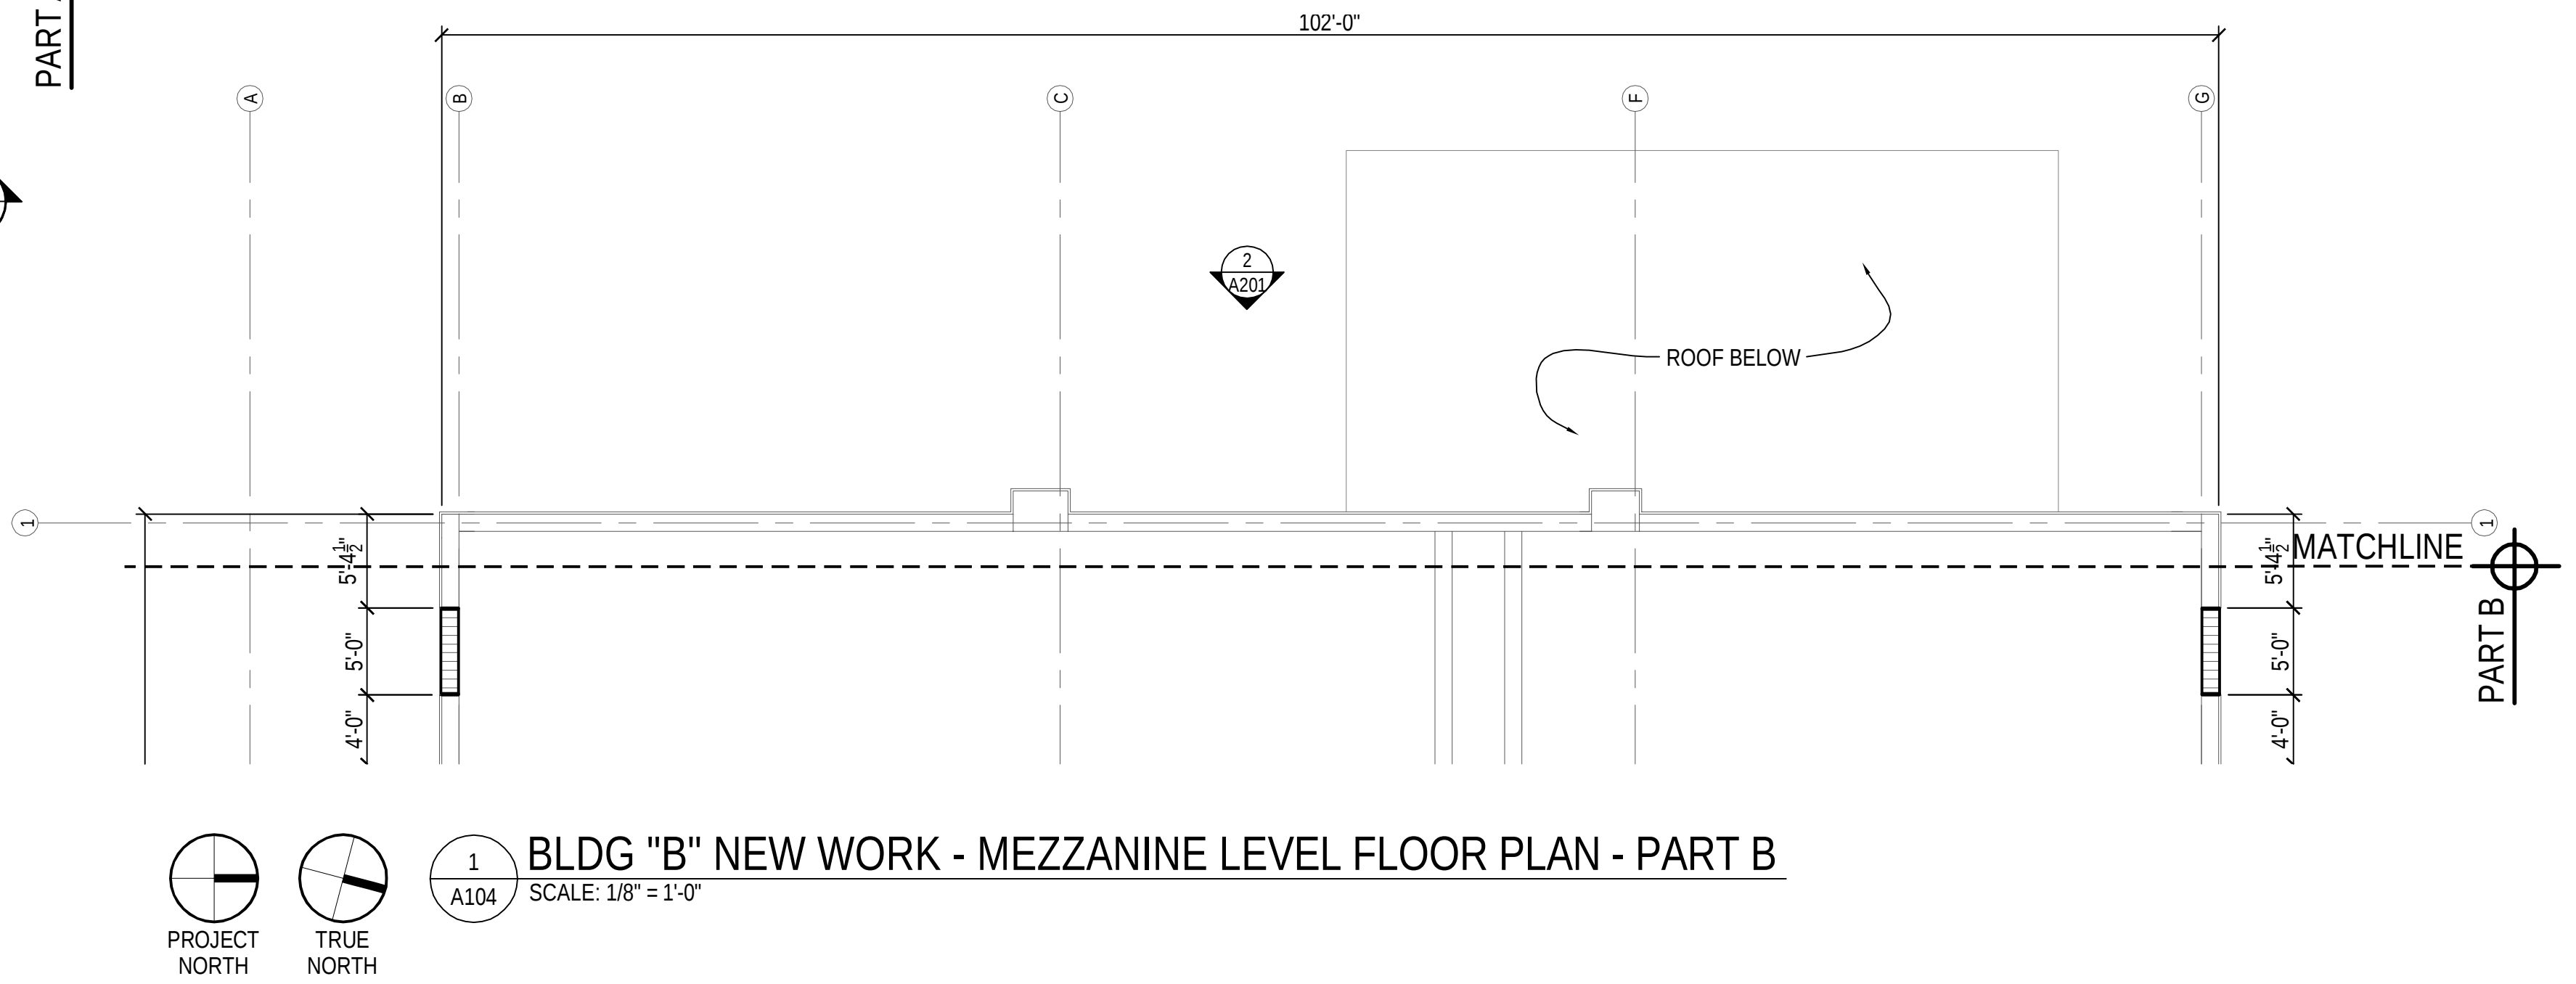

BLDG "B" NEW WORK - MEZZANINE LEVEL FLOOR PLAN - PART B
SCALE: 1/8" = 1'-0"

LEGEND:	
	EXISTING CONSTRUCTION TO REMAIN
	EXISTING CMU WALL WITH EIFS TO REMAIN
	NEW BRICK FACADE ADDED TO EXISTING CMU WALL WITH EIFS
	NEW CMU WALL CONSTRUCTION - SEE WALL TYPES SHEET A430
	NEW STUD WALL CONSTRUCTION - SEE WALL TYPES SHEET A430
	EXISTING DOOR & FRAME TO REMAIN
	NEW DOOR & FRAME
	NEW WINDOW
	WALL TYPE - SHEET A430
	EXISTING WINDOW TO REMAIN
	ALL EXISTING FIRE EXTINGUISHERS TO BE REMOVED & REPLACED WITH NEW
	NEW OR RELOCATED FIRE EXTINGUISHER

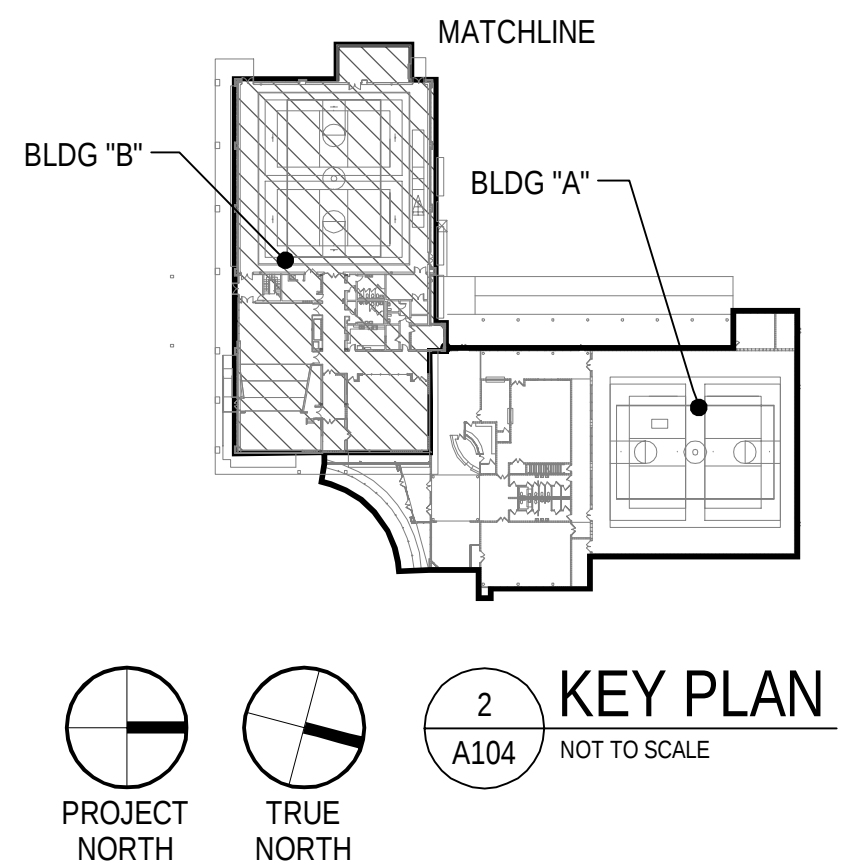

architecture + sustainability
720 bayfront parkway
suite 200
pensacola, fl 32502
t: 850.432.0706
f: 850.433.0508
baydesign.com

SEAL

Steve Jernigan, FAIA
FL#9953, AL#2676,
GA#RA011516,
MS#4135, CO#400232

bay design
associates architects, pl
florida certificate of
authorization AA003597



PROJECT: Gulf Breeze Community Center
800 Shoreline Drive
Gulf Breeze, FL 32561

SHEET TITLE: Building 'B' Mezzanine Level Floor Plan - New Work

PROJECT NO: 2413
FILE NO: 2413 A104
DATE: 06.01.2011
REVISION:

SHEET



A104

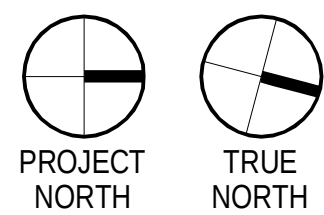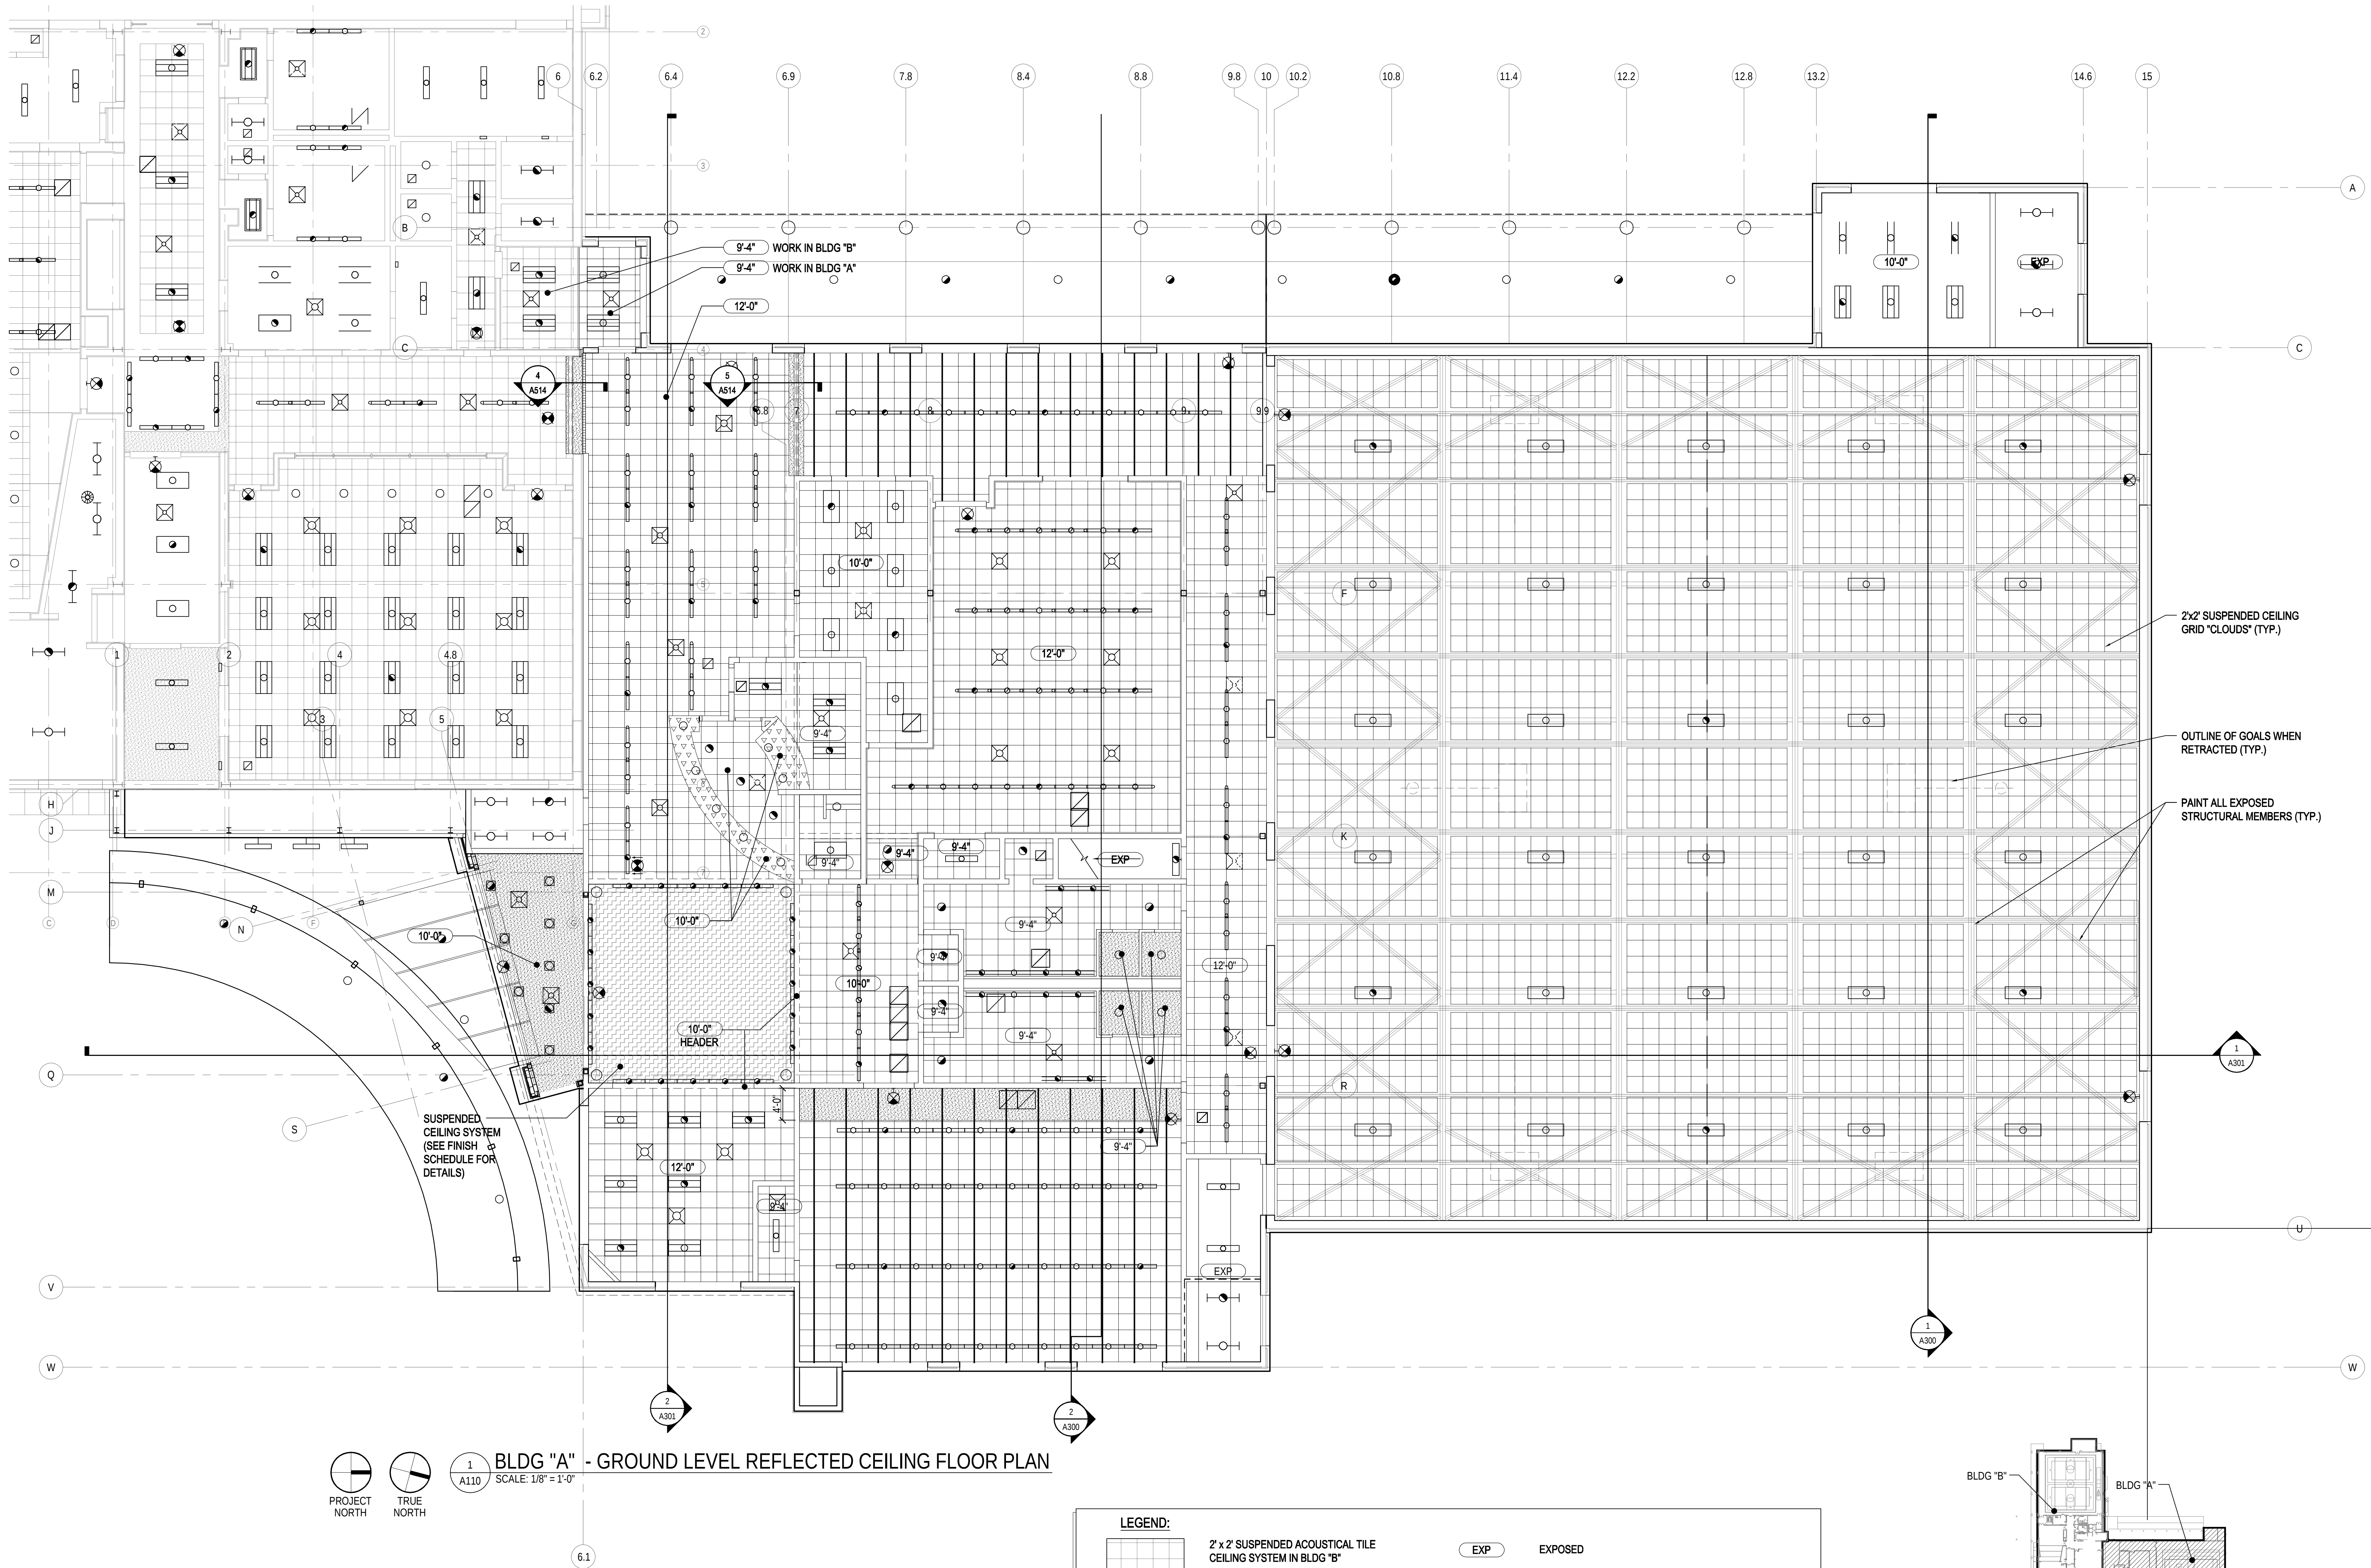

1 A110 BLDG "A" - GROUND LEVEL REFLECTED CEILING FLOOR PLAN
SCALE: 1/8" = 1'-0"

LEGEND:

	2' x 2' SUSPENDED ACOUSTICAL TILE CEILING SYSTEM IN BLDG "B"		EXPOSED
	NEW 2' x 2' SUSPENDED ACOUSTICAL TILE CEILING SYSTEM		CEILING HEIGHT - (FIELD VERIFY EXISTING CONDITIONS)
	NEW GYPSUM BOARD SOFFIT ON LIGHT GAUGE FRAMING		2' x 4' FLUORESCENT CEILING LIGHT TO REMAIN - SEE ELECTRICAL
	CLOUD CEILING SYSTEM		NEW 2' x 4' FLUORESCENT CEILING LIGHT - SEE ELECTRICAL
			HVAC REGISTER - SUPPLY TO REMAIN
			HVAC DIFFUSER - RETURN TO REMAIN

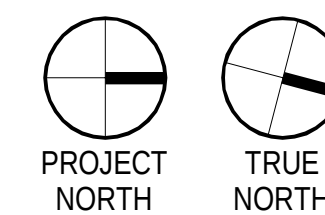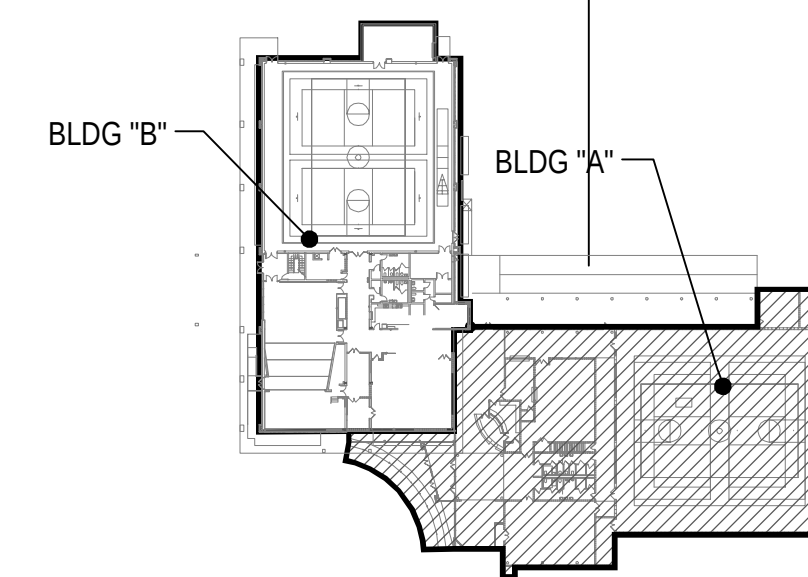

2 A110 KEY PLAN
NOT TO SCALE

SEAL

Steve Jernigan, FAIA
FL#9953, AL#2676,
GA#RA011516,
MS#4135, CO#400232

bay design
associates architects, pl
florida certificate of
authorization AA0003597


PROJECT:
Gulf Breeze Community Center
800 Shoreline Drive
Gulf Breeze, FL 32561



SHEET TITLE:
Building 'A' Ground Level Reflected Ceiling Plan


PROJECT NO: 2413
FILE NO: 2413 A110
DATE: 06.01.2011
REVISION:

SHEET







A110

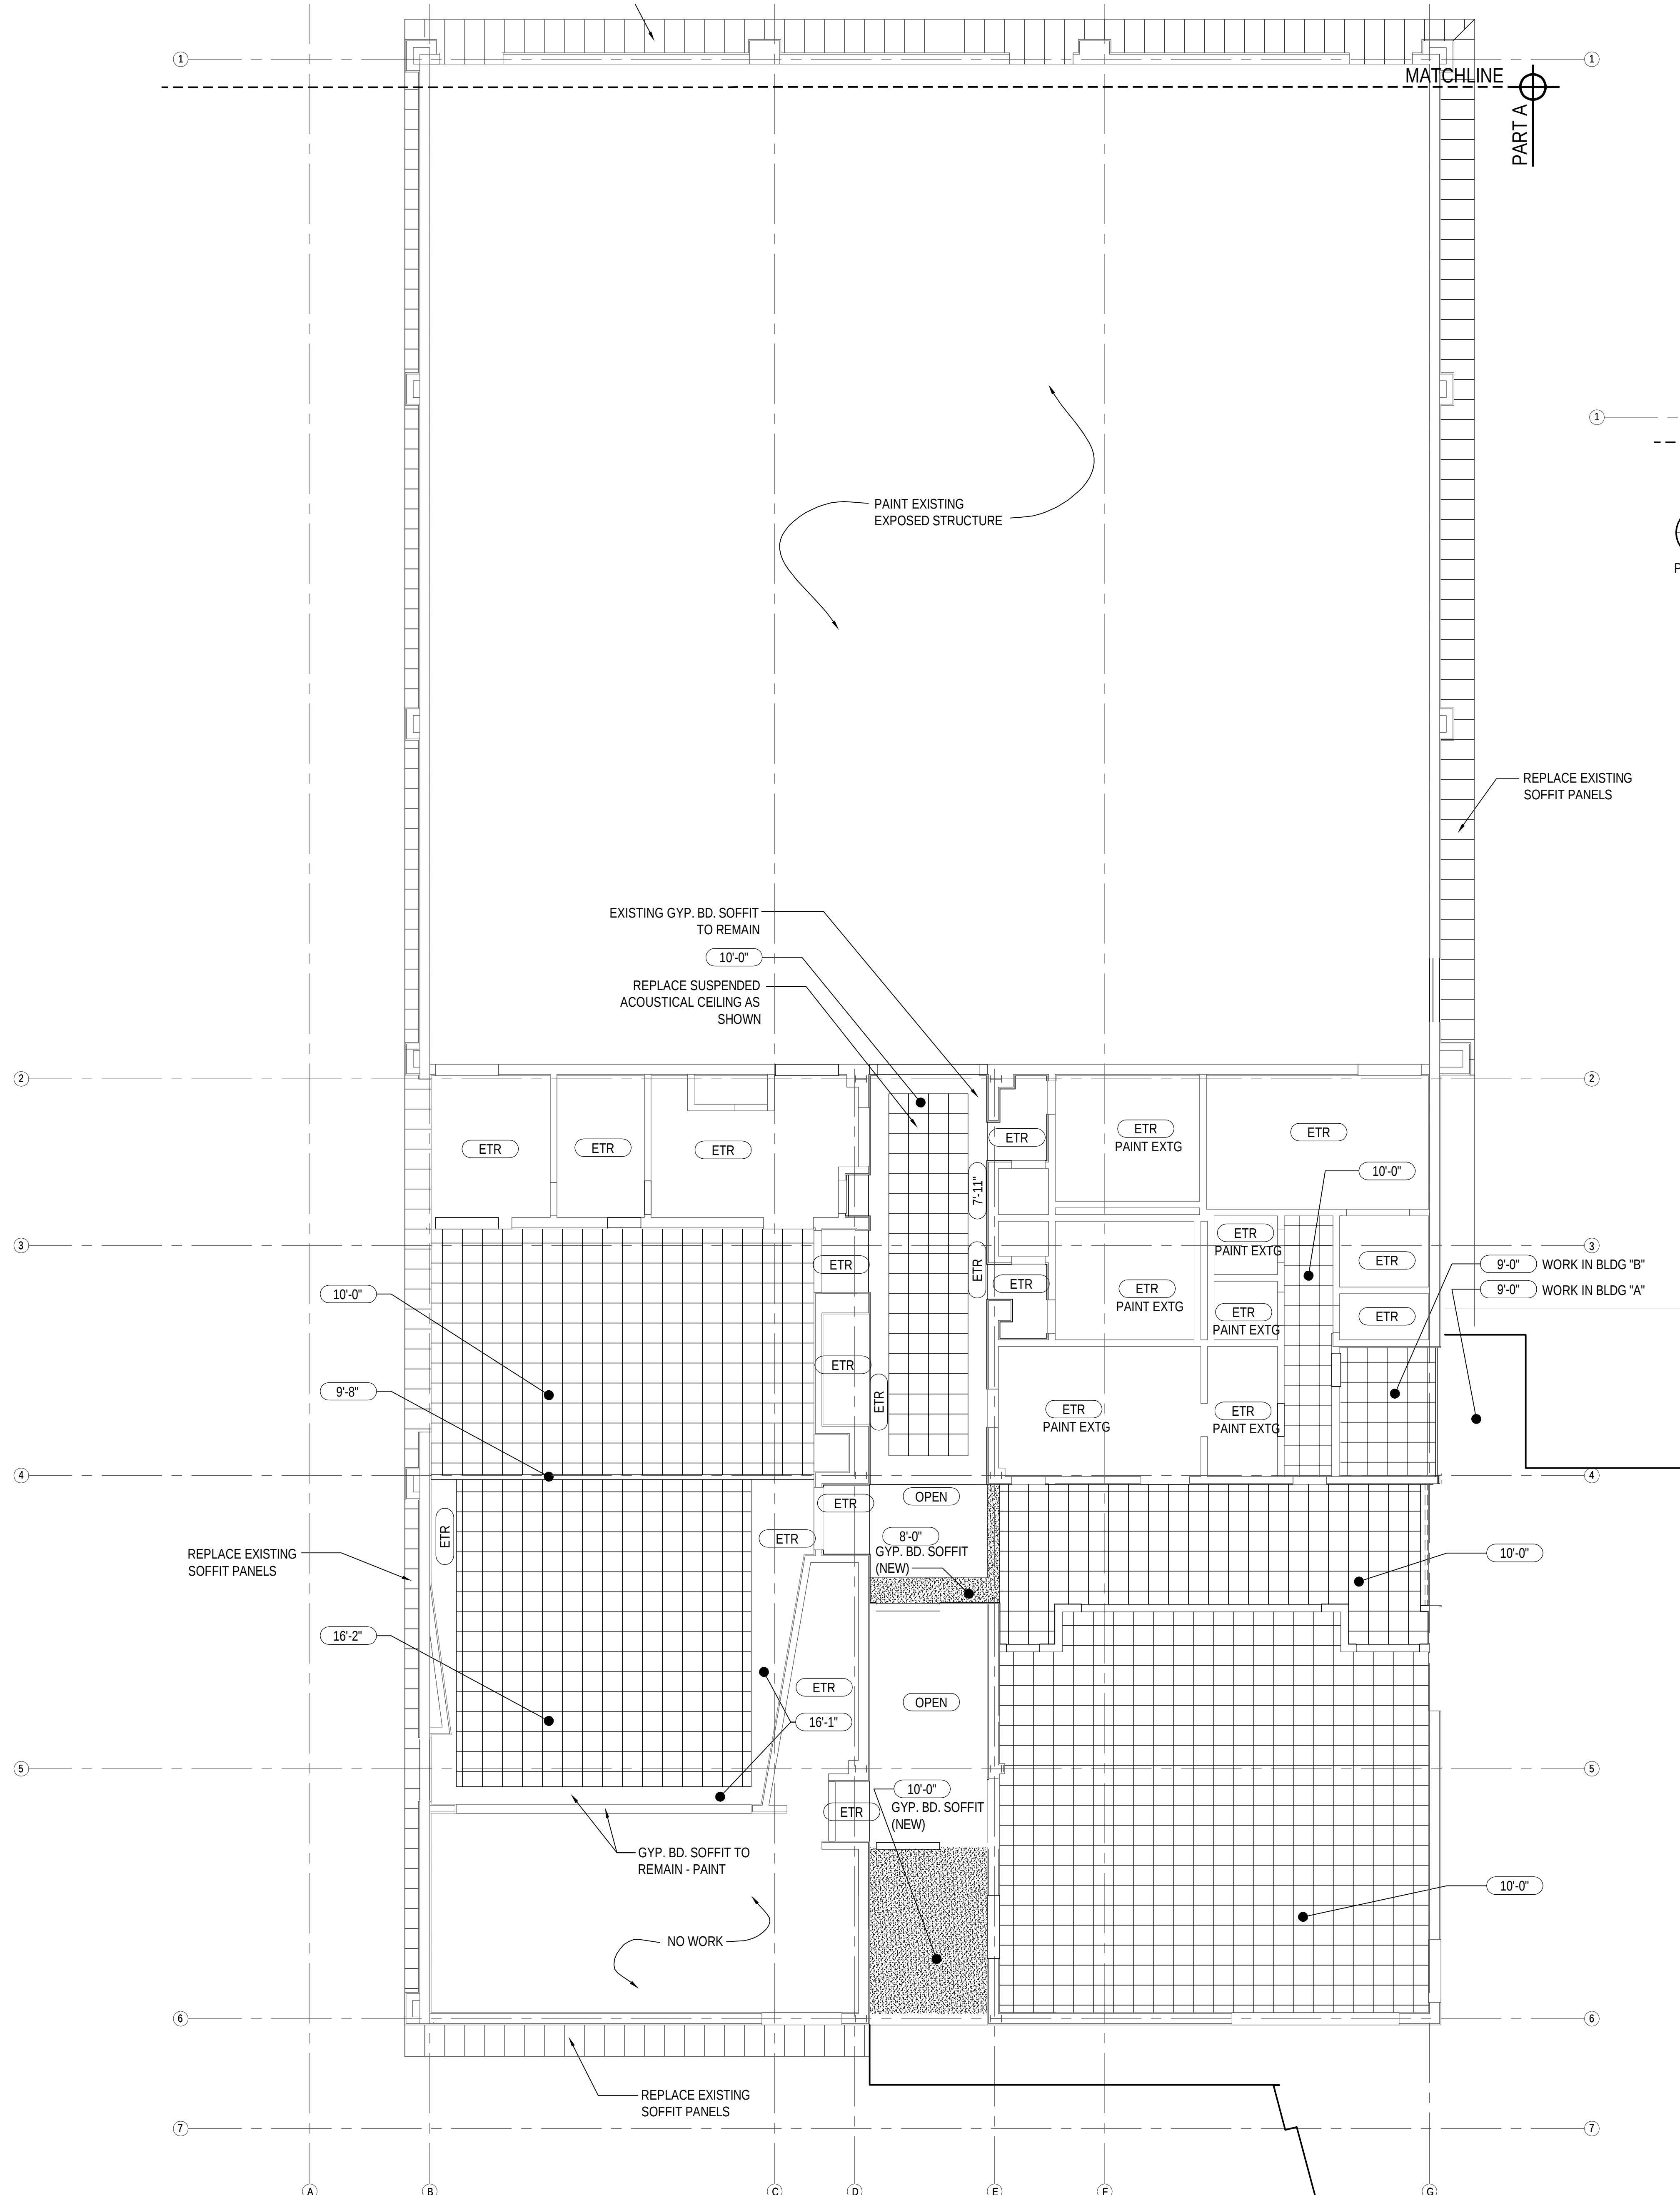


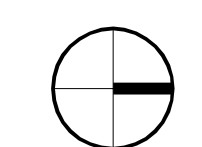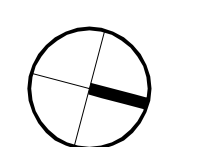
  **1** **BLDG "B" NEW WORK - GROUND LEVEL REFLECTED CEILING PLAN - PART A**
A111 SCALE: 1/8" = 1'-0"

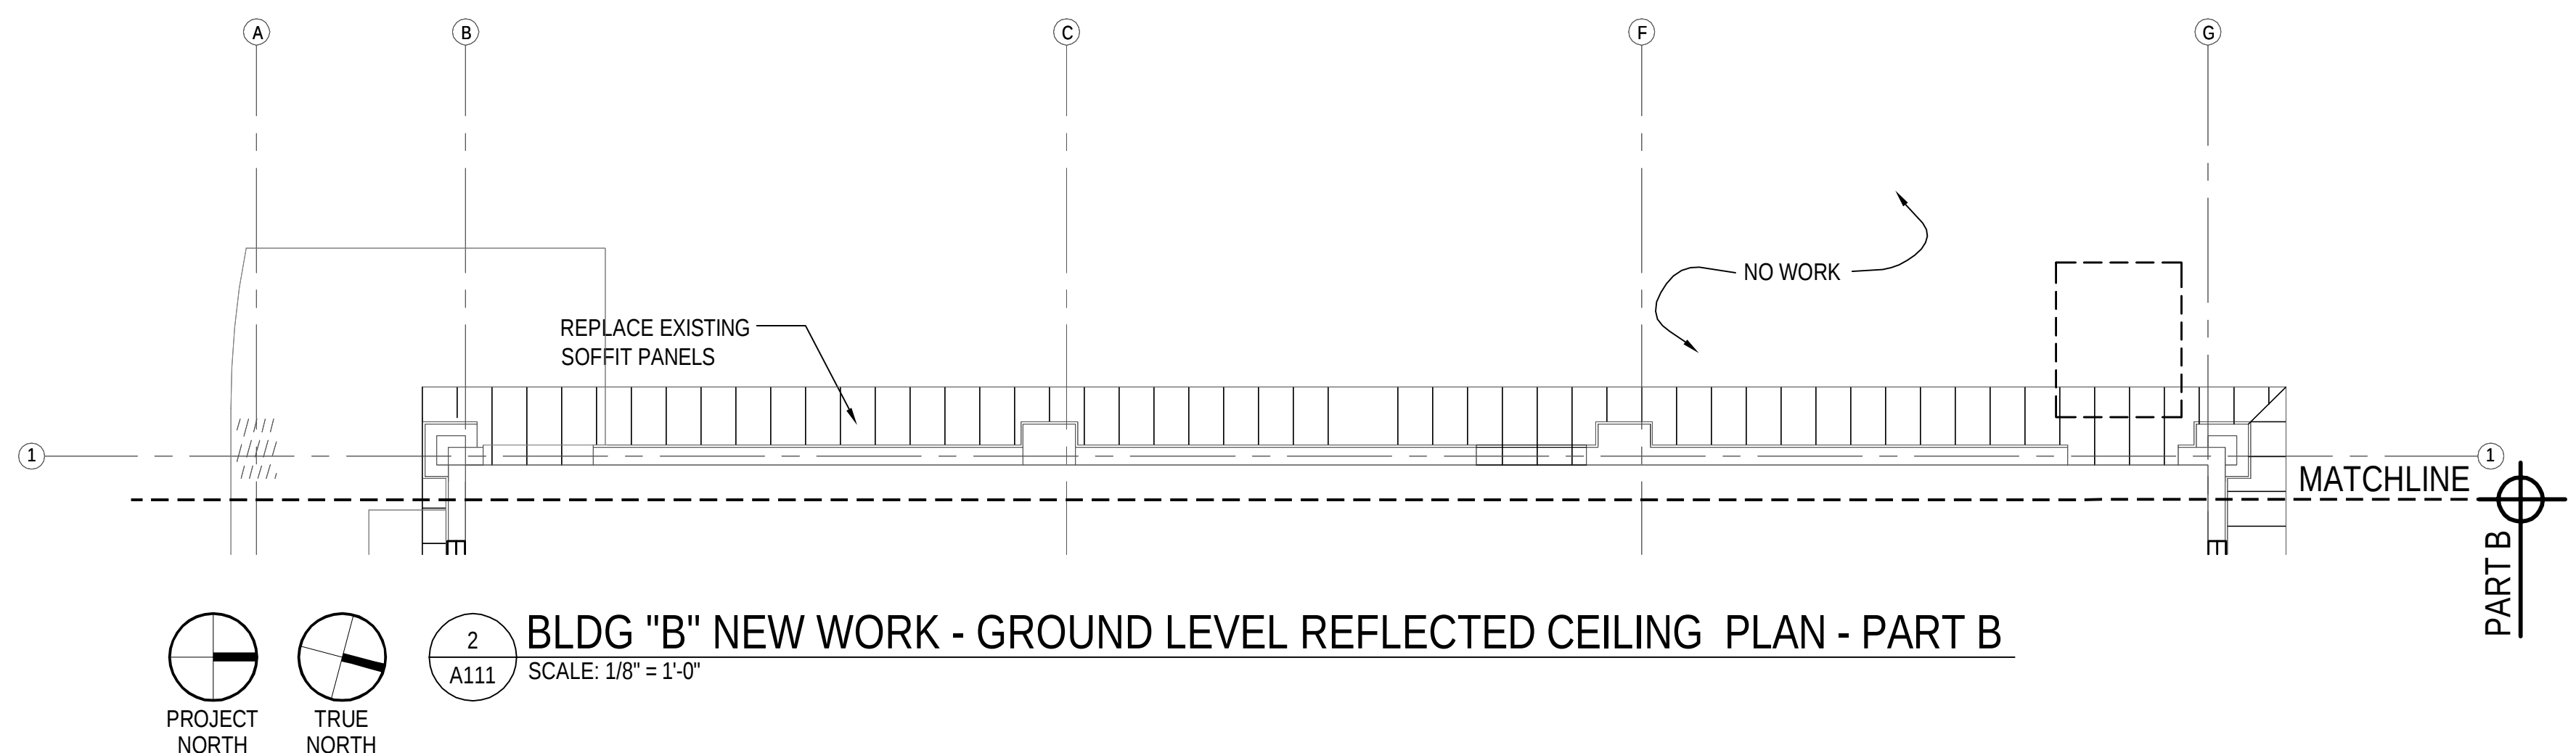

LEGEND:

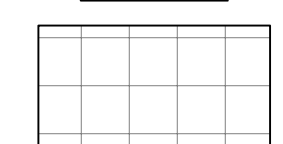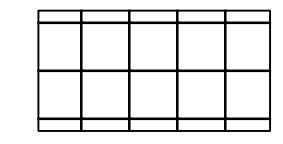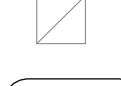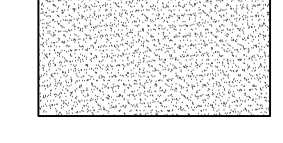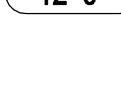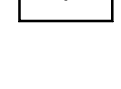	2' x 2' SUSPENDED ACOUSTICAL TILE CEILING SYSTEM TO REMAIN		HVAC REGISTER - SUPPLY TO REMAIN
	NEW 2' x 2' SUSPENDED ACOUSTICAL TILE CEILING SYSTEM		HVAC DIFFUSER - RETURN TO REMAIN
	NEW GYPSUM BOARD SOFFIT ON LIGHT GAUGE FRAMING		EXISTING TO REMAIN
			CEILING HEIGHT - (FIELD VERIFY EXISTING CONDITIONS)
			2' x 4' FLUORESCENT CEILING LIGHT TO REMAIN - SEE ELECTRICAL
			NEW 2' x 4' FLUORESCENT CEILING LIGHT - SEE ELECTRICAL

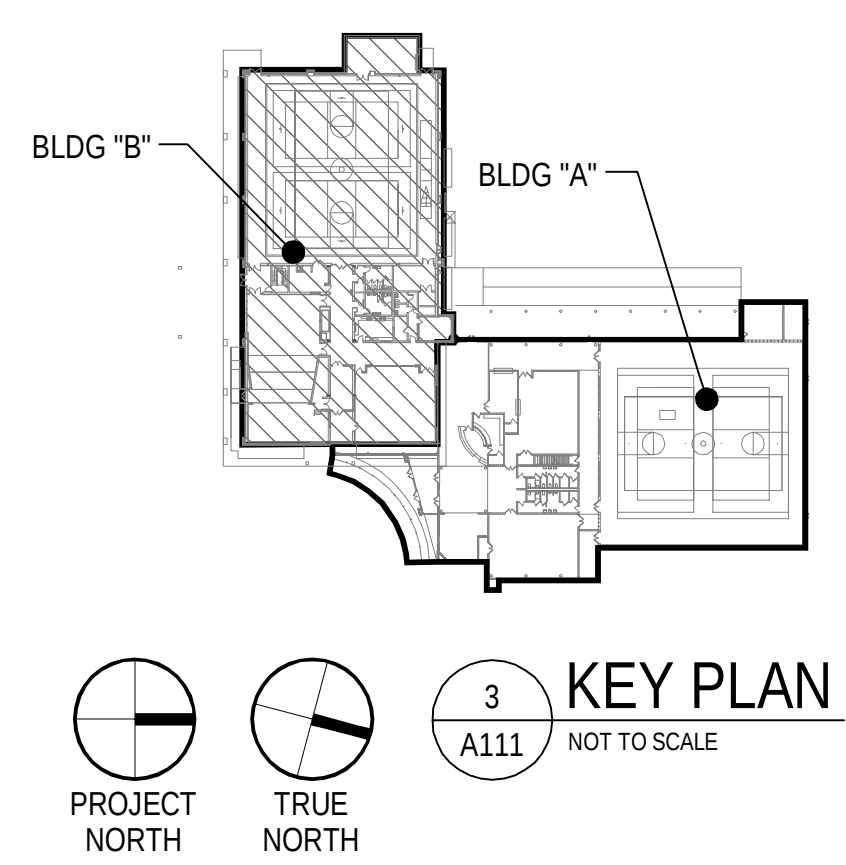

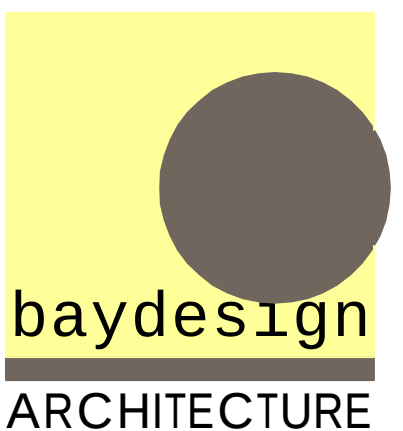

architecture + sustainability
720 bayfront parkway
suite 200
pensacola, fl 32502
t: 850.432.0706
f: 850.433.0508
baydesign.com

SEAL

Steve Jernigan, FAIA
FL#9953, AL#2676,
GA#RA011516,
MS#4135, CO#400232

bay design
associates architects, pl
florida certificate of
authorization AA003597

PROJECT: **Gulf Breeze Community Center**
800 Shoreline Drive
Gulf Breeze, FL 32561

SHEET TITLE:
Building 'B' Ground Level Reflected Ceiling Plan - New Work

PROJECT NO: 2413
FILE NO: 2413 A111
DATE: 06.01.2011
REVISION:

SHEET

A111



Steve Jernigan, FAIA
FL#9953, AL#2676,
GA#RA011516,
MS#4135, CO#400232

bay design
associates architects, pl
florida certificate of
authorization AA0003597

PROJECT: Gulf Breeze Community Center

PROJECT:
Gulf Breeze
800 Shoreline Drive
Gulf Breeze, FL 32561


PROJECT:
Gulf Breeze
800 Shoreline
Gulf Breeze, FL 32561

SHEET TITLE:
GENERAL NOTES

PROJECT NO: 2413
FILE NO: 2413_A120
DATE: 06.01.2011
REVISION:


SHEET

A120

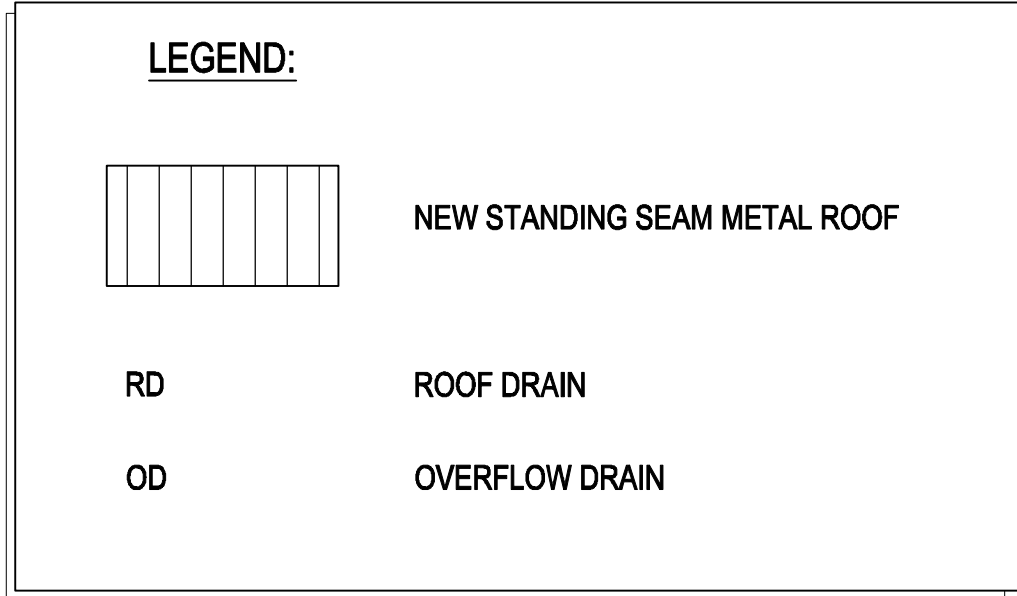

GENERAL NOTES:



1. SEE TYPICAL STANDING SEAM METAL ROOF DETAILS
SHEET A700

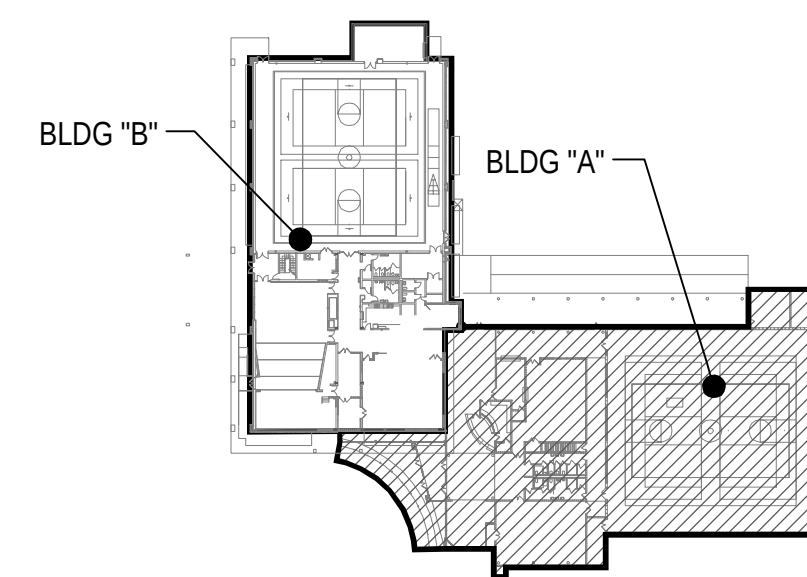




PROJECT NORTH TRUE NORTH

1 BLDG "A" - ROOF PLAN
A120 SCALE: 1/8" = 1'-0"

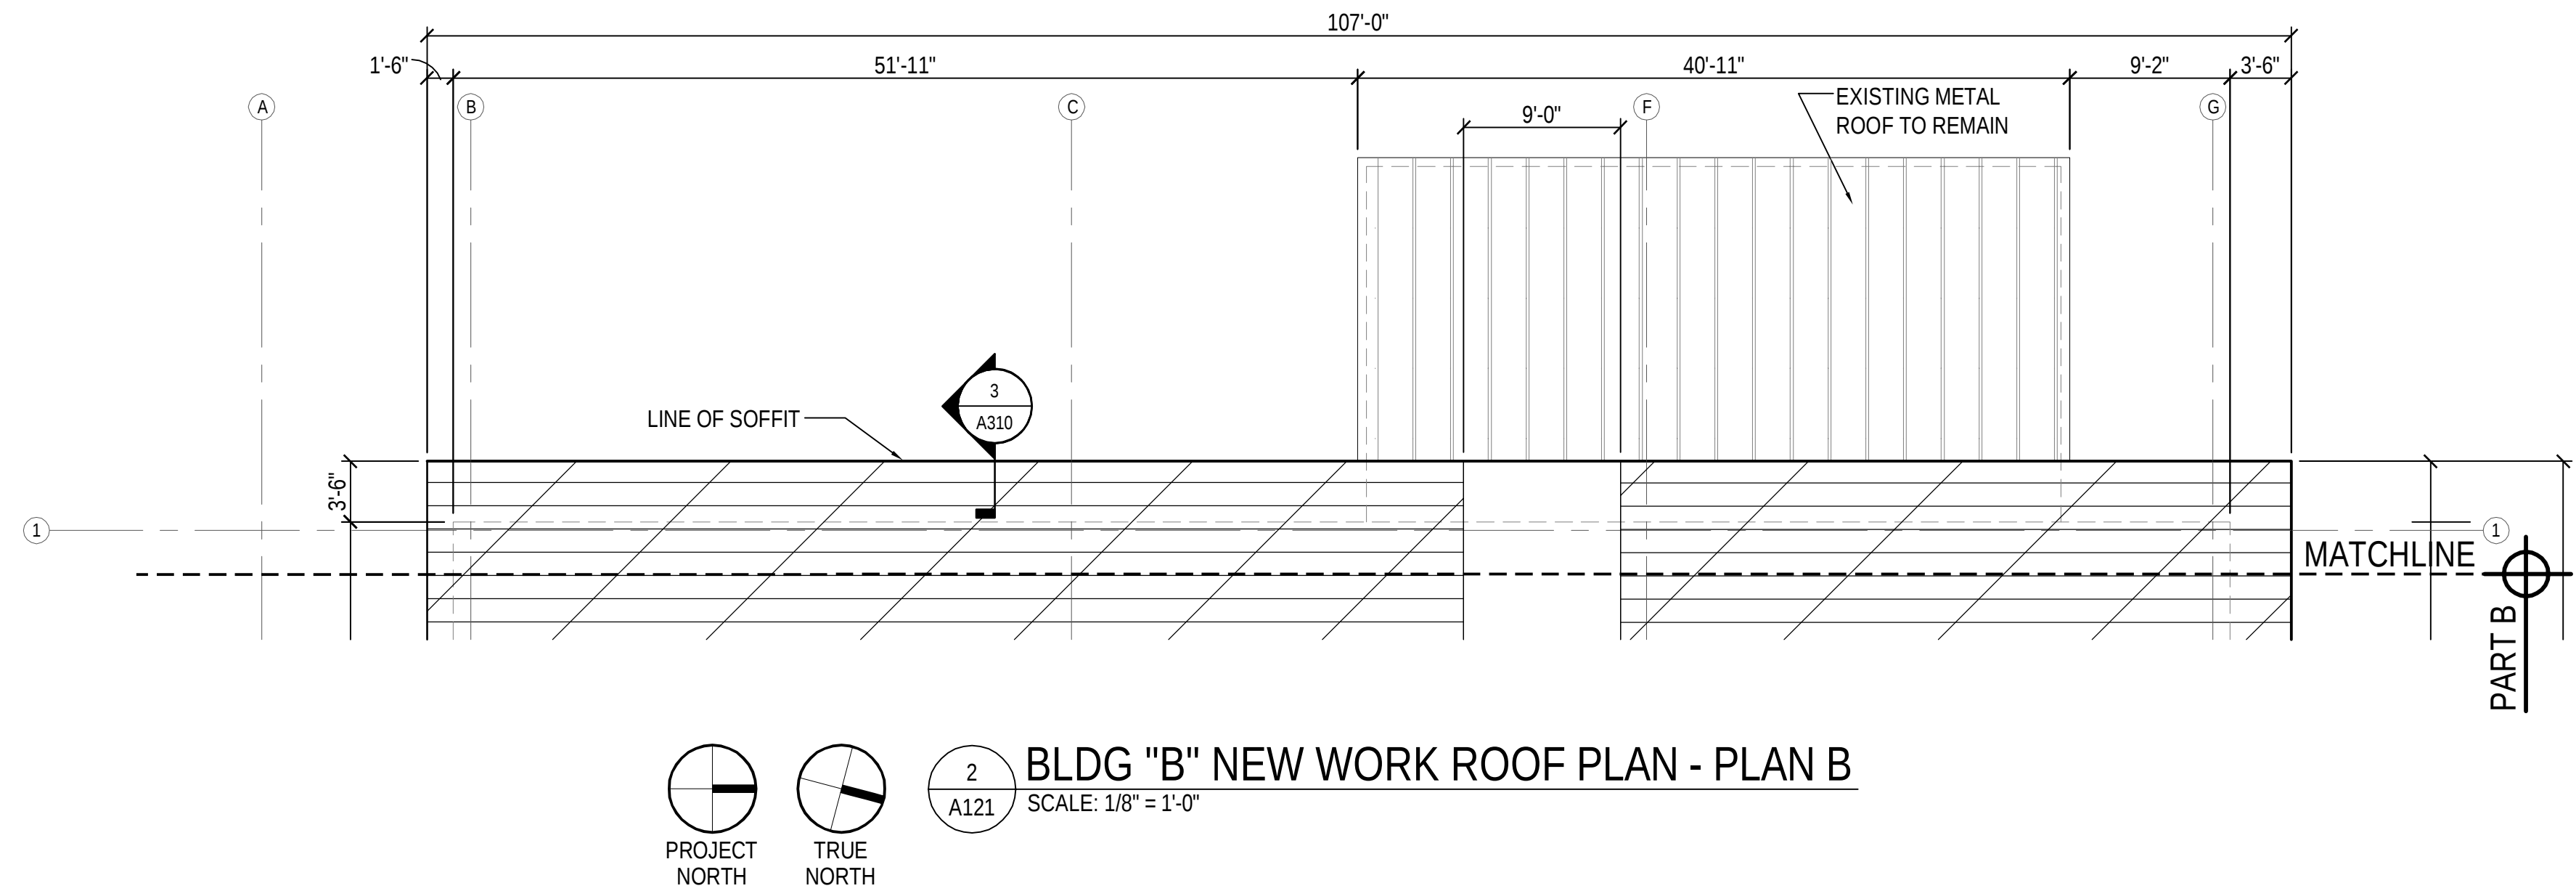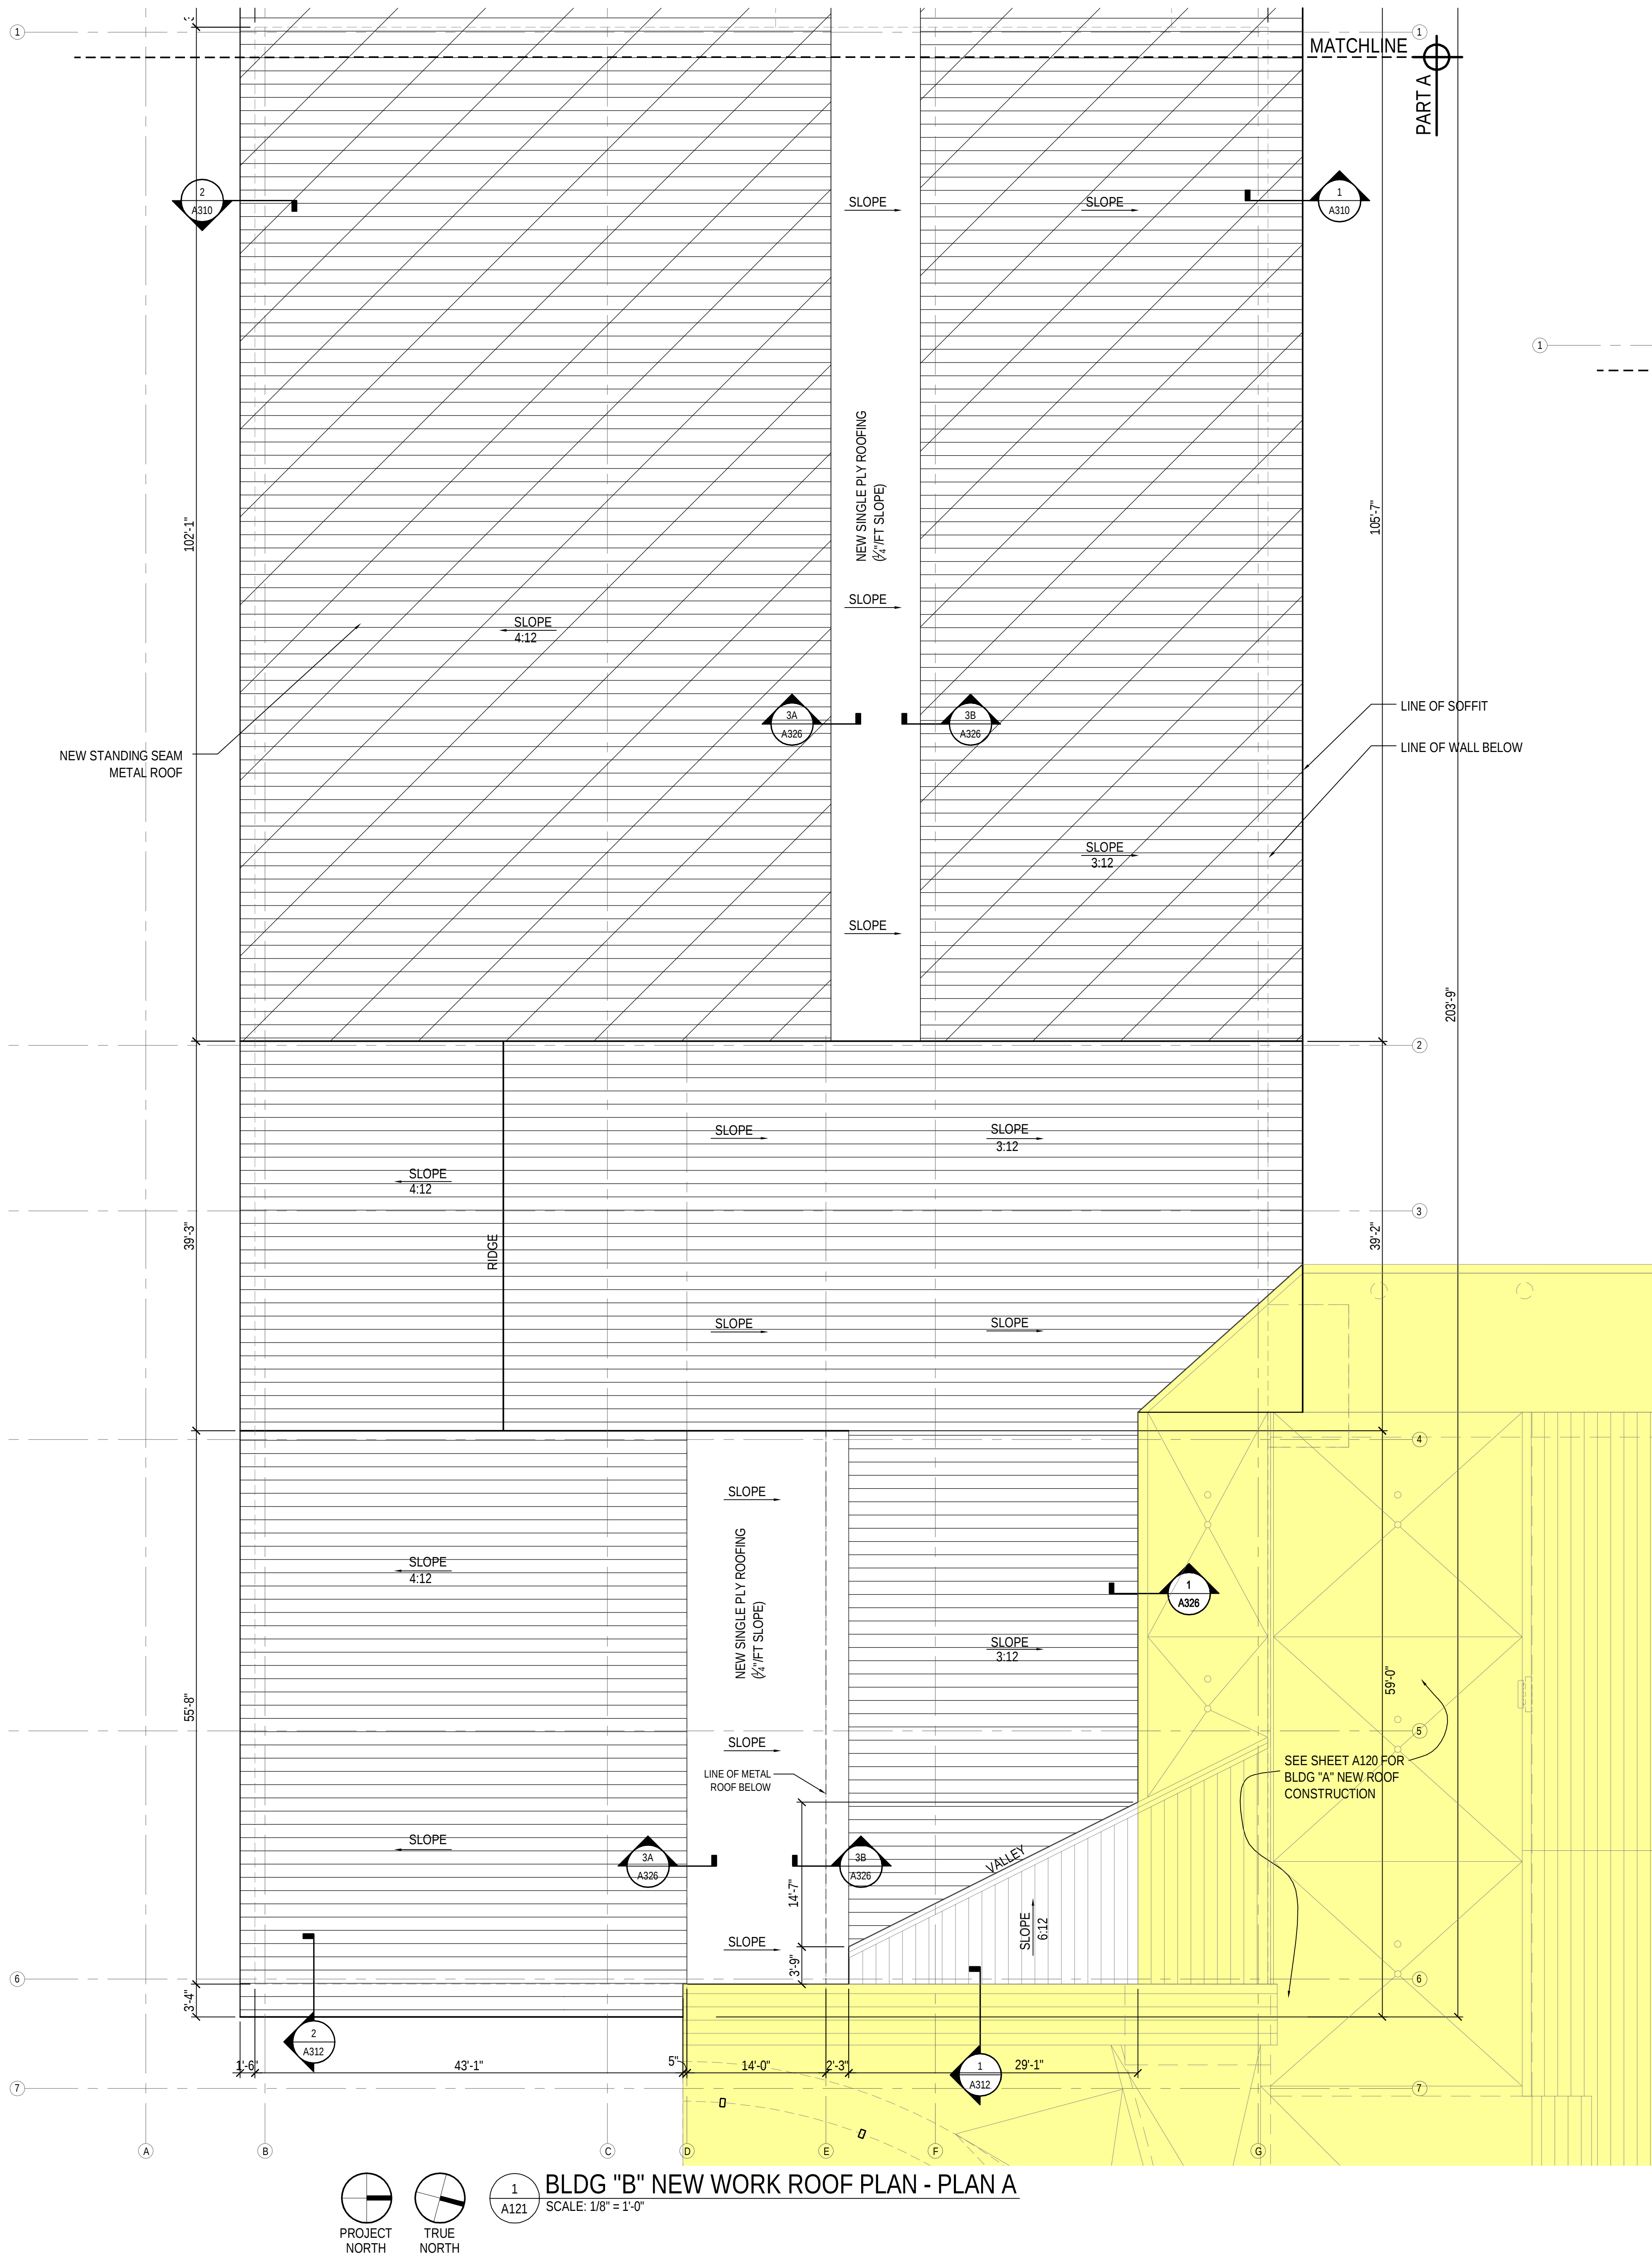

- NOTE:**
1. REMOVE EXISTING SINGLE-PLY ROOFING TO PREPARE FOR NEW
 2. EXISTING SHINGLES OVER SLOPED ROOF AREAS TO BE REMOVED
 3. SEE TYPICAL STANDING SEAM METAL ROOF DETAILS SHEET A700

- LEGEND:**
- [Symbol: Vertical lines] NEW STANDING SEAM METAL ROOF
 - [Symbol: Diagonal lines] NEW STANDING SEAM METAL ROOF OVER EXISTING GYM IS CEMENT-FIBER DECK - ALL OTHER ROOF IS OLYWOOD OVER 2x WOOD SLEEPERS OVER METAL ROOF DECK

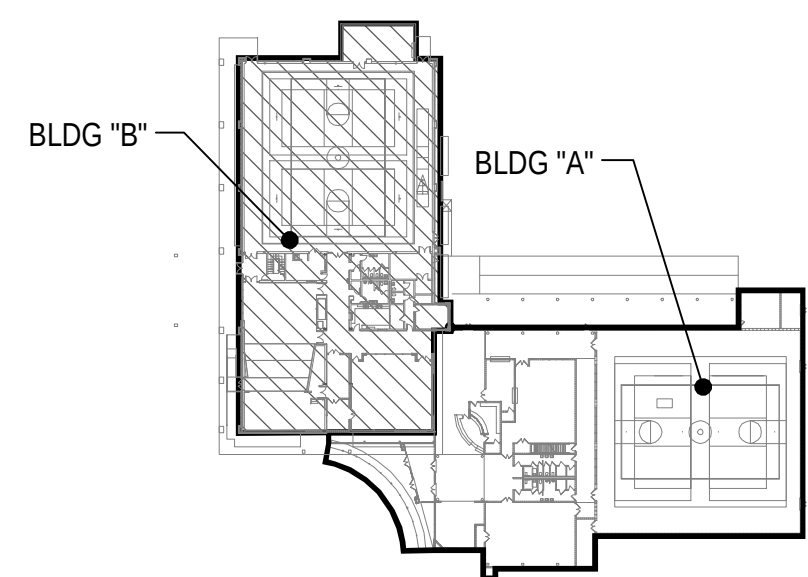

KEY PLAN
NOT TO SCALE

PROJECT NORTH
TRUE NORTH

architecture + sustainability
720 bayfront parkway
suite 200
pensacola, fl 32502
t: 850.432.0706
f: 850.433.0508
baydesign.com

SEAL

Steve Jernigan, FAIA
FL#9953, AL#2676,
GA#RA011516,
MS#4135, CO#400232


bay design
associates architects, pl
florida certificate of
authorization AA003597


PROJECT:
Gulf Breeze Community Center
800 Shoreline Drive
Gulf Breeze, FL 32561

SHEET TITLE:
Building 'B' Roof Plan - New Work


PROJECT NO: 2413
FILE NO: 2413_A121
DATE: 06.01.2011
REVISION:

SHEET
A121

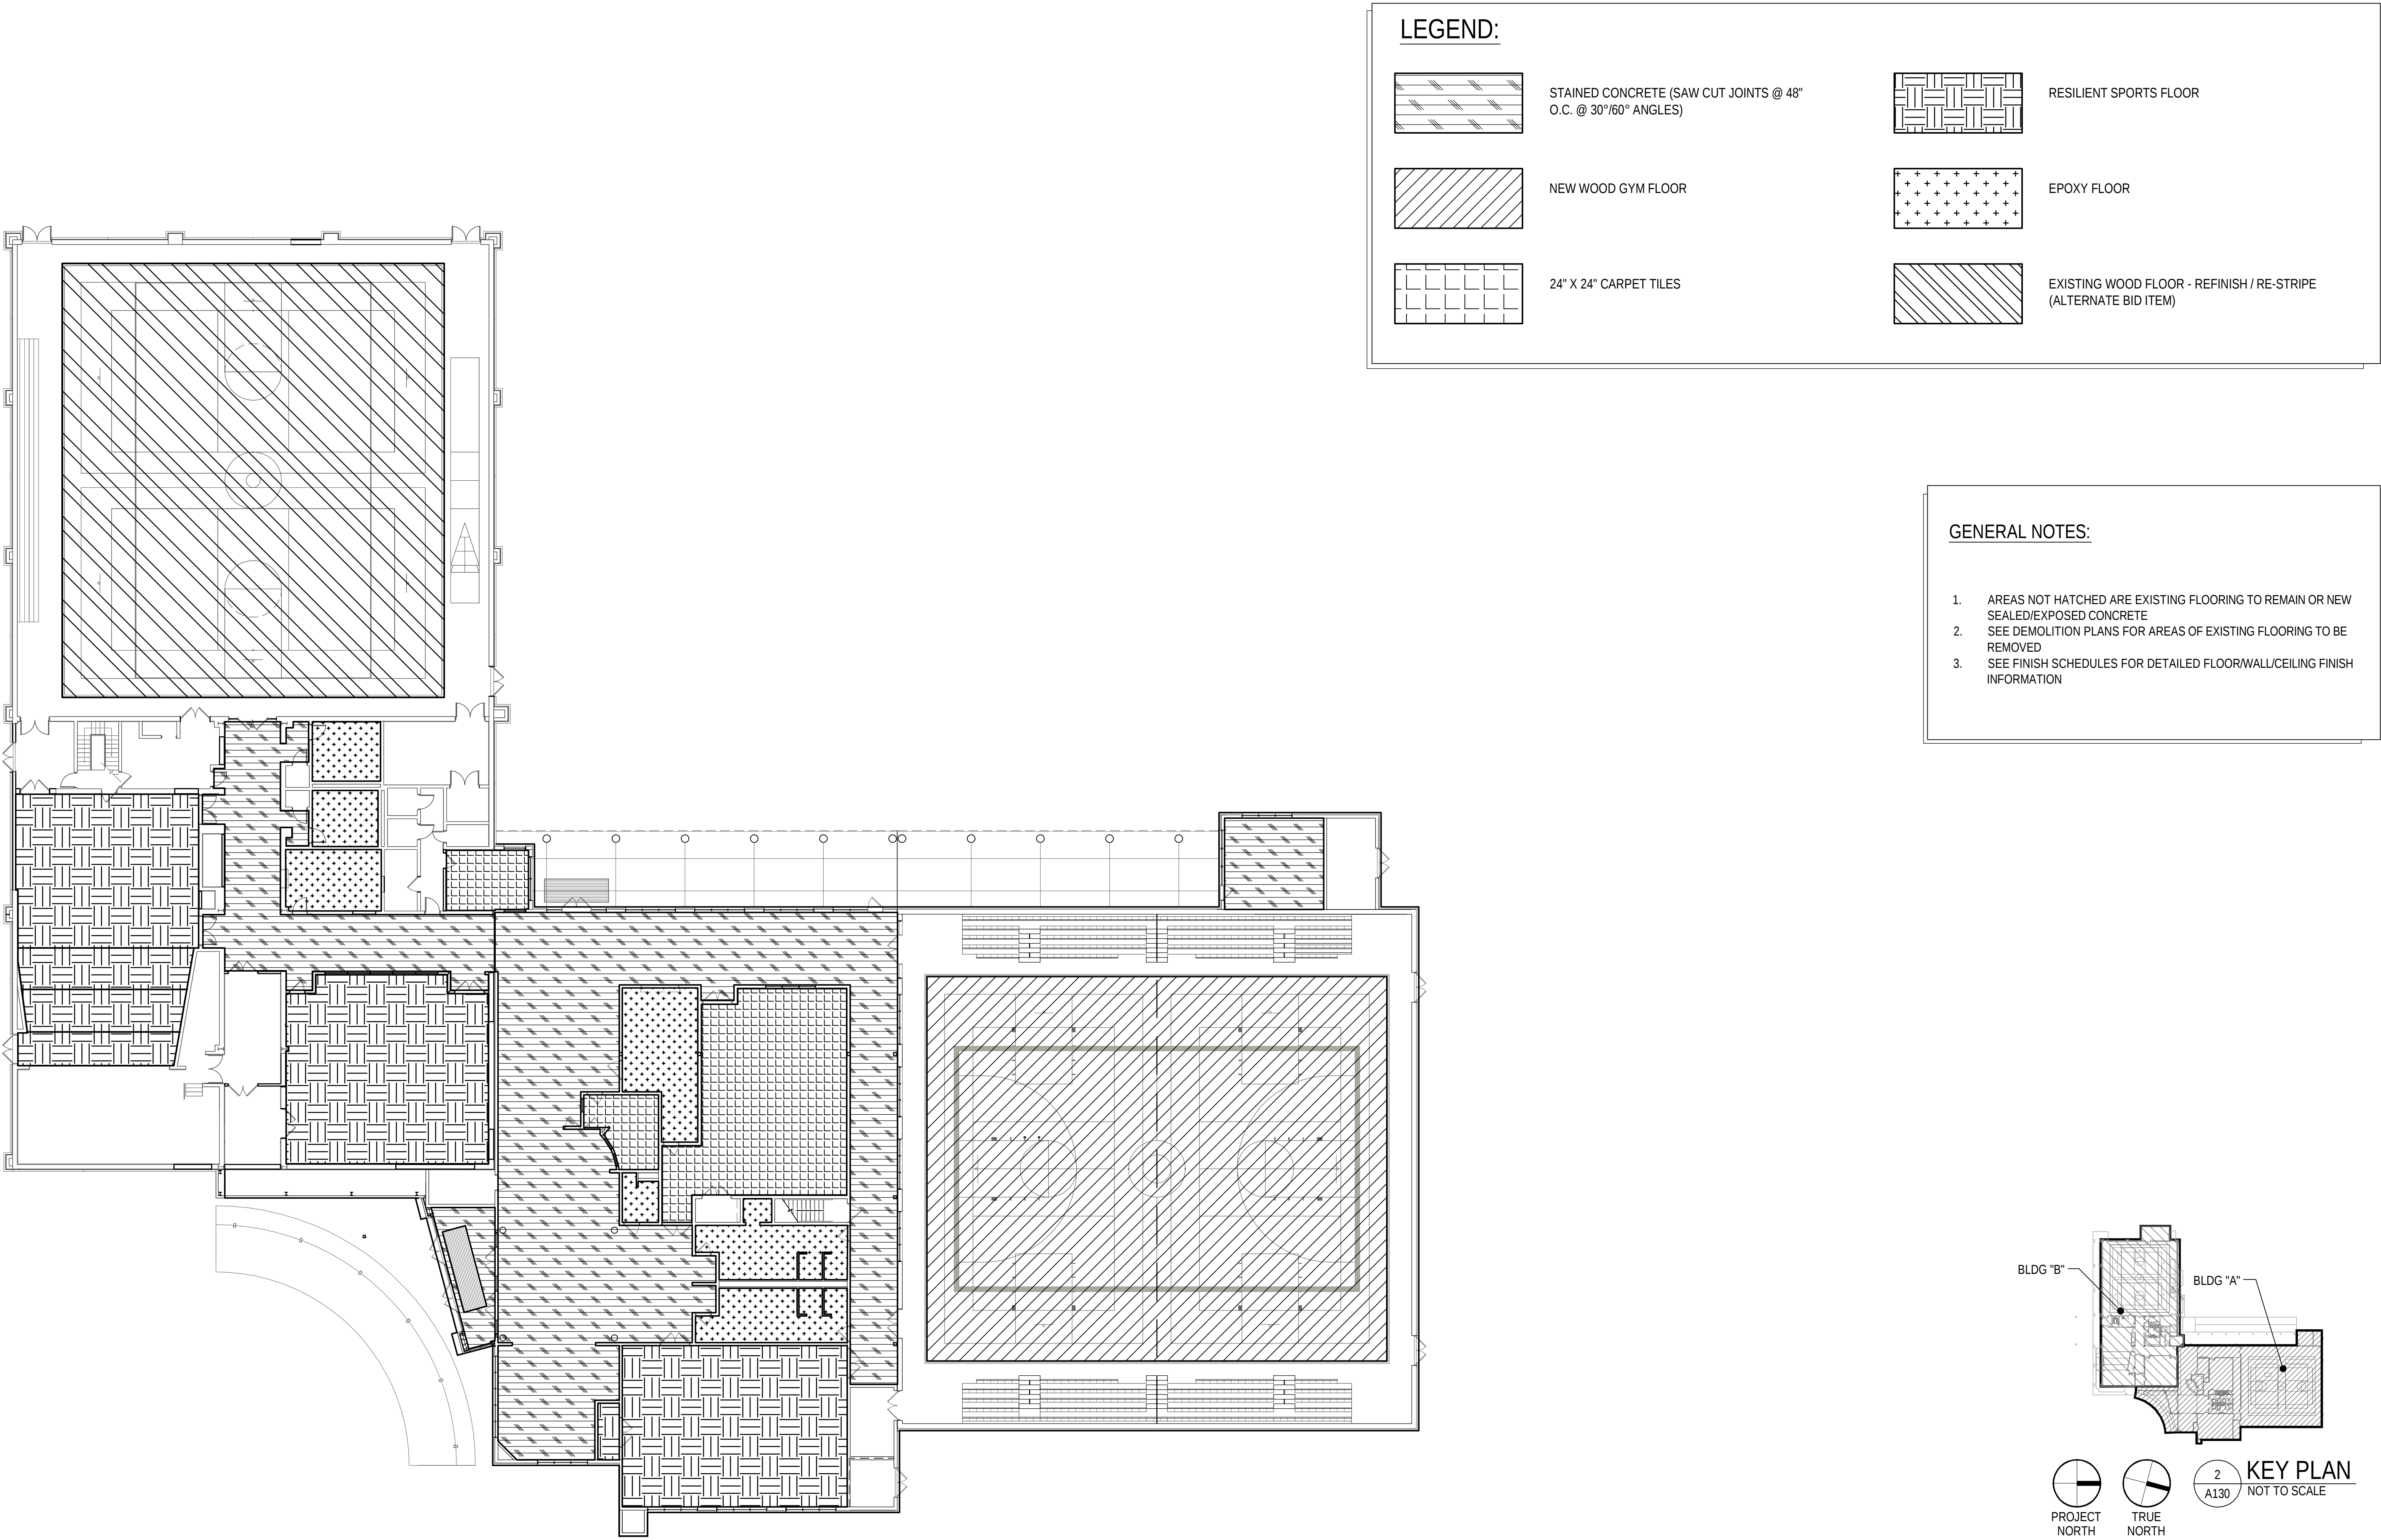

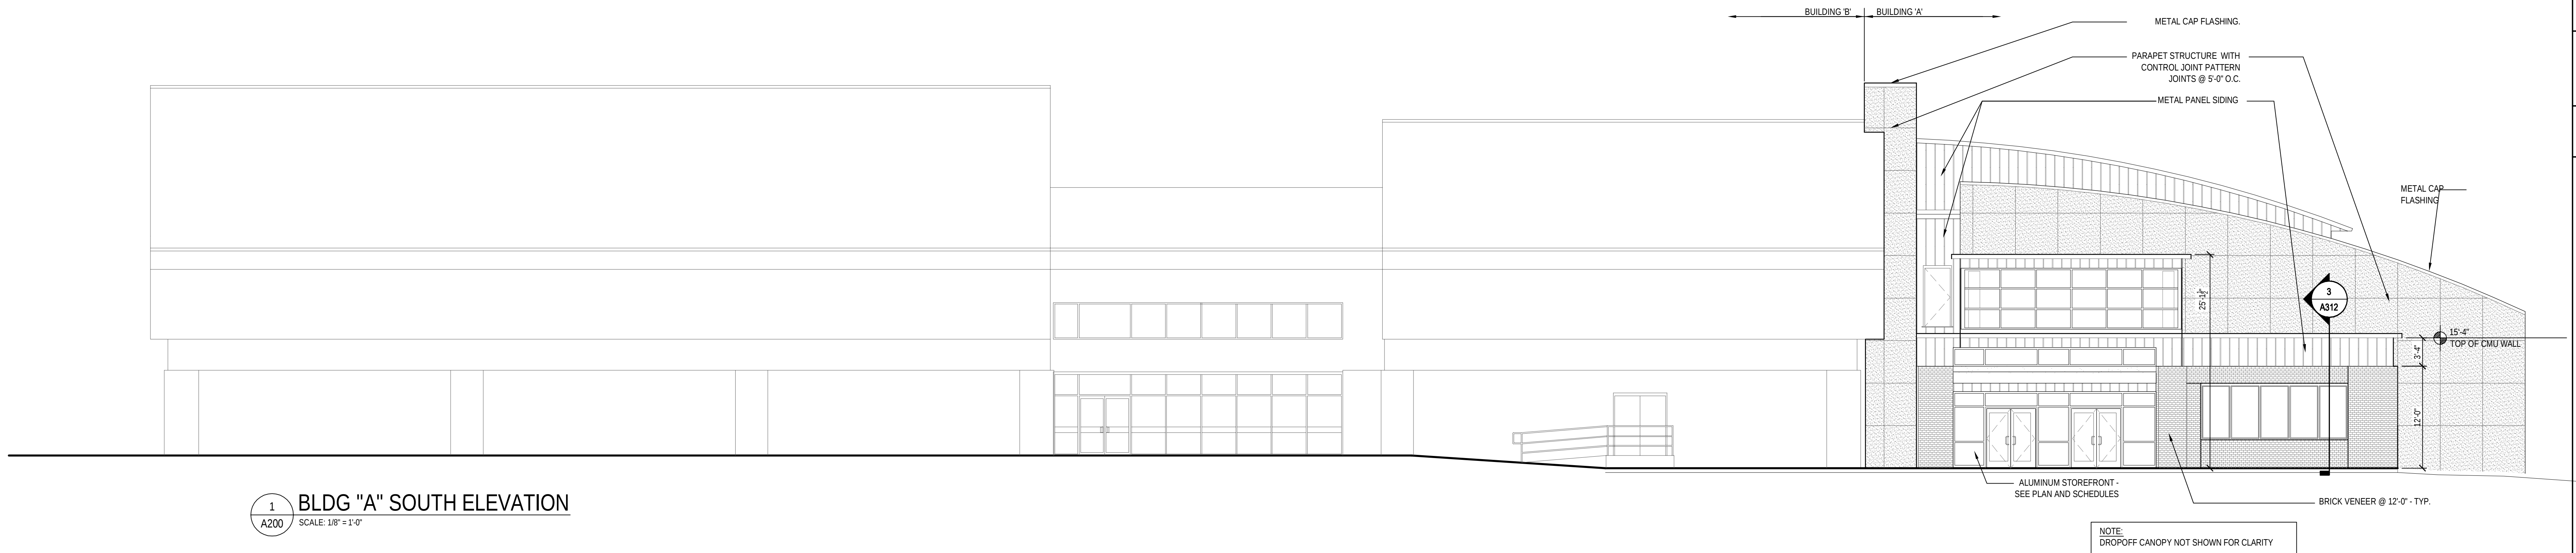

1 BLDG "A" SOUTH ELEVATION
SCALE: 1/8" = 1'-0"

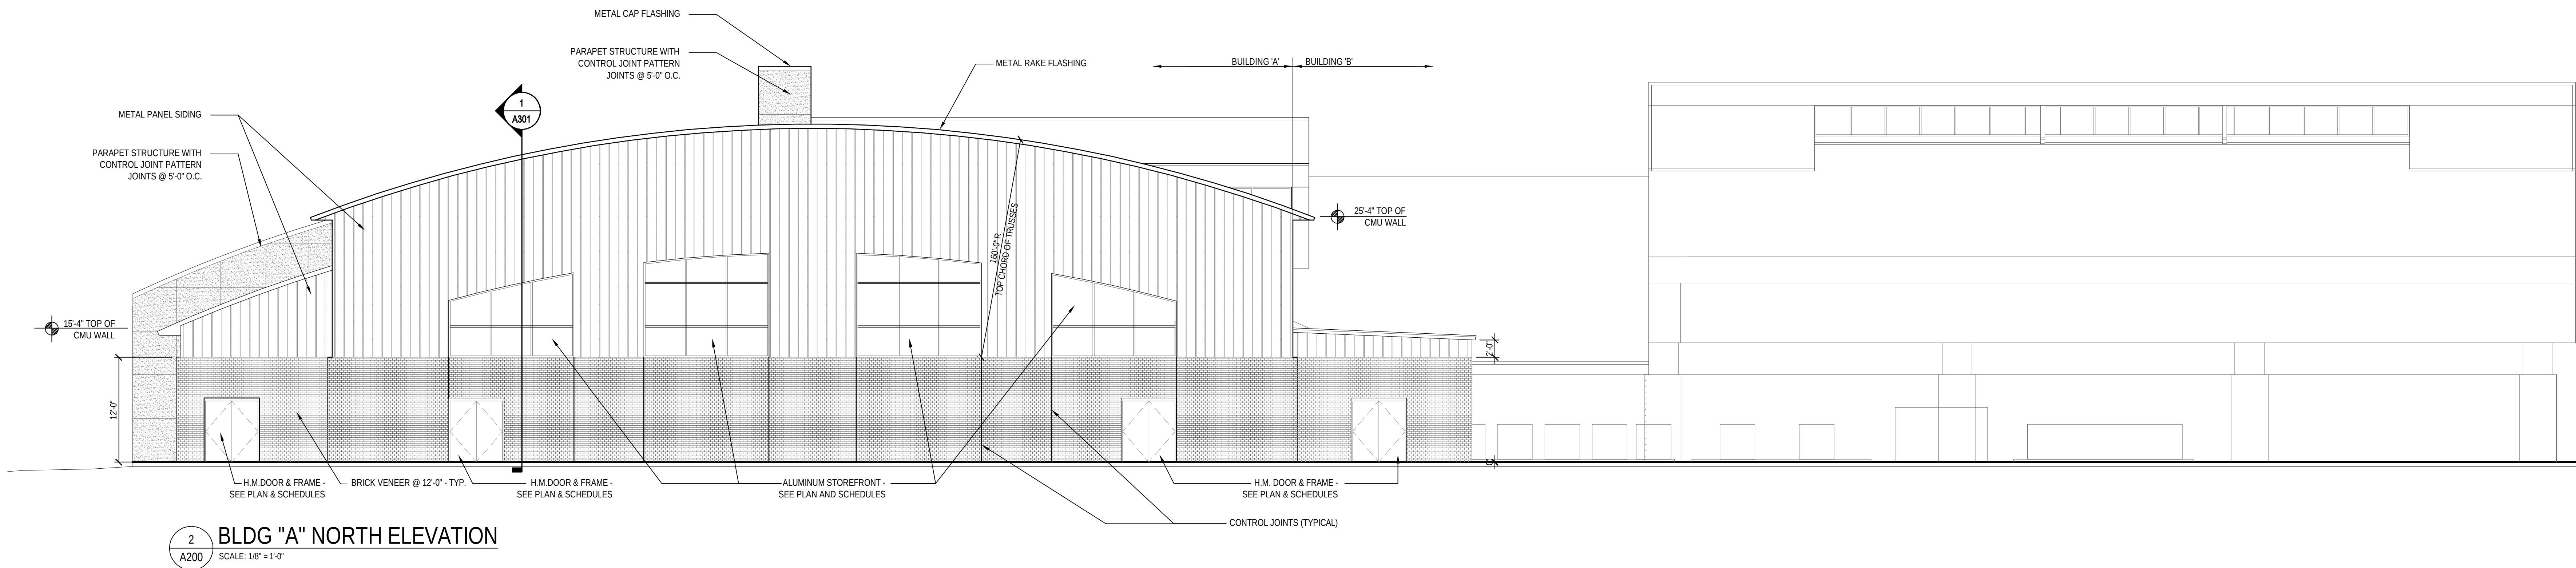

2 BLDG "A" NORTH ELEVATION
SCALE: 1/8" = 1'-0"

SEAL

Steve Jernigan, FAIA
FL#9953, AL#2676,
GA#RA011516,
MS#4135, CO#400232





bay design
associates architects, pl
florida certificate of
authorization AA0003597


PROJECT:
Gulf Breeze Community Center
800 Shoreline Drive
Gulf Breeze, FL 32561
SHEET TITLE:
Building 'A' Exterior Elevations - New Work

PROJECT NO: 2413
FILE NO: 2413_A201
DATE: 06.01.2011
REVISION:

SHEET

A201

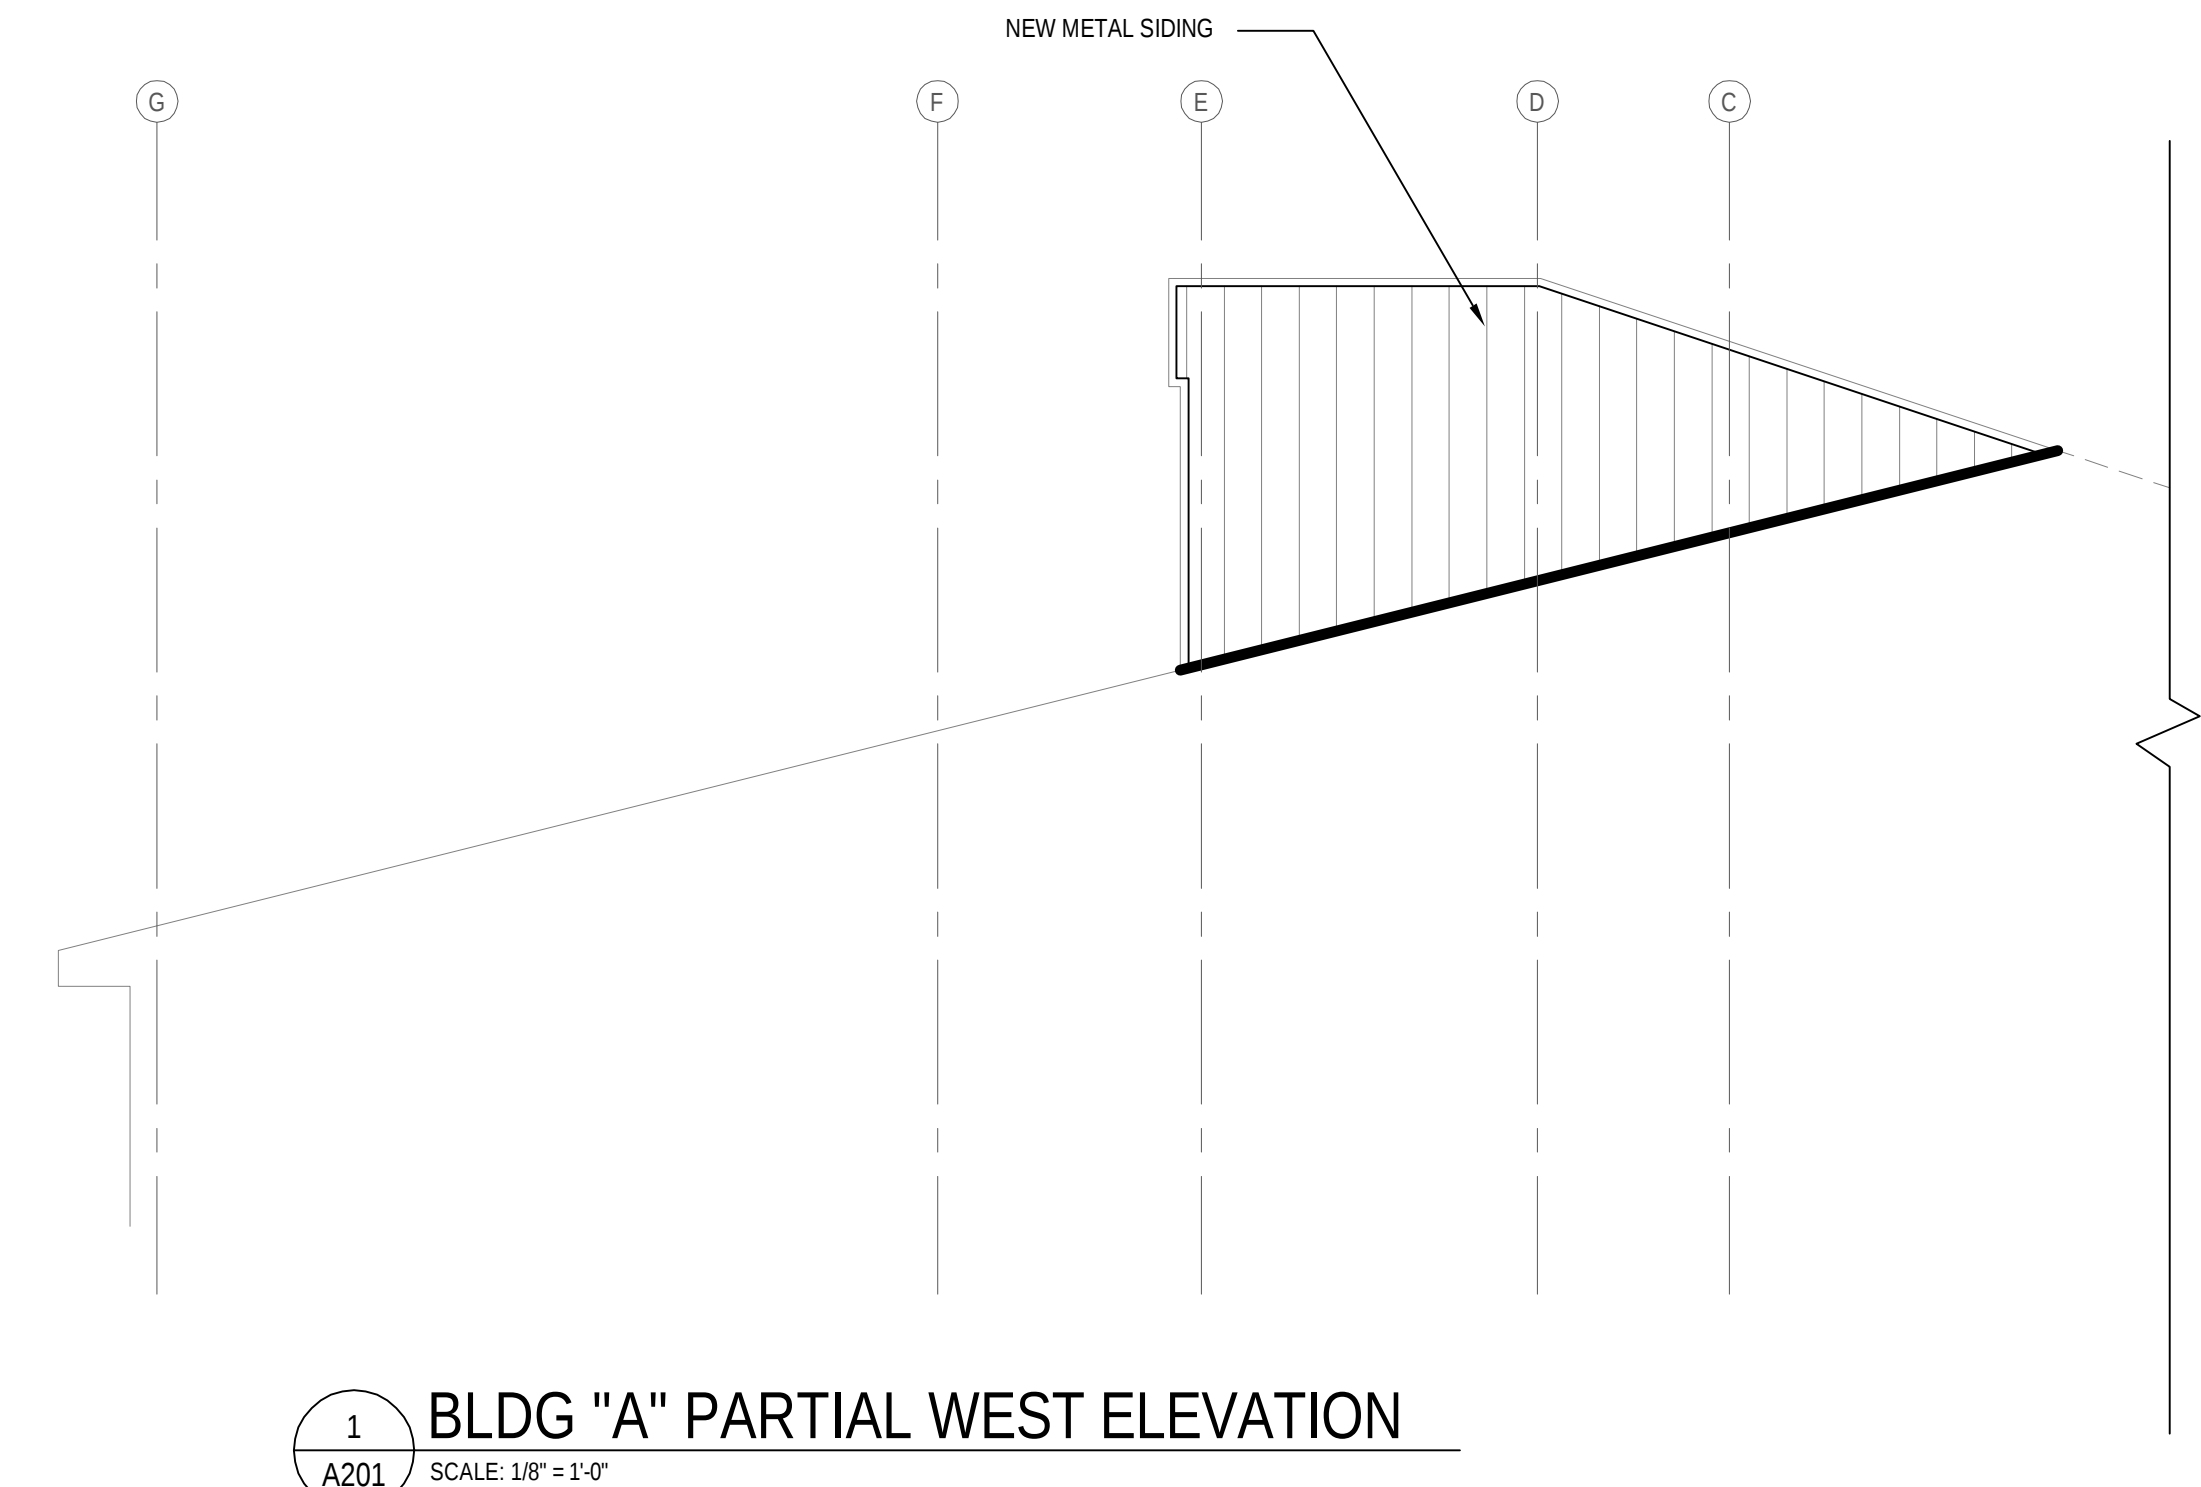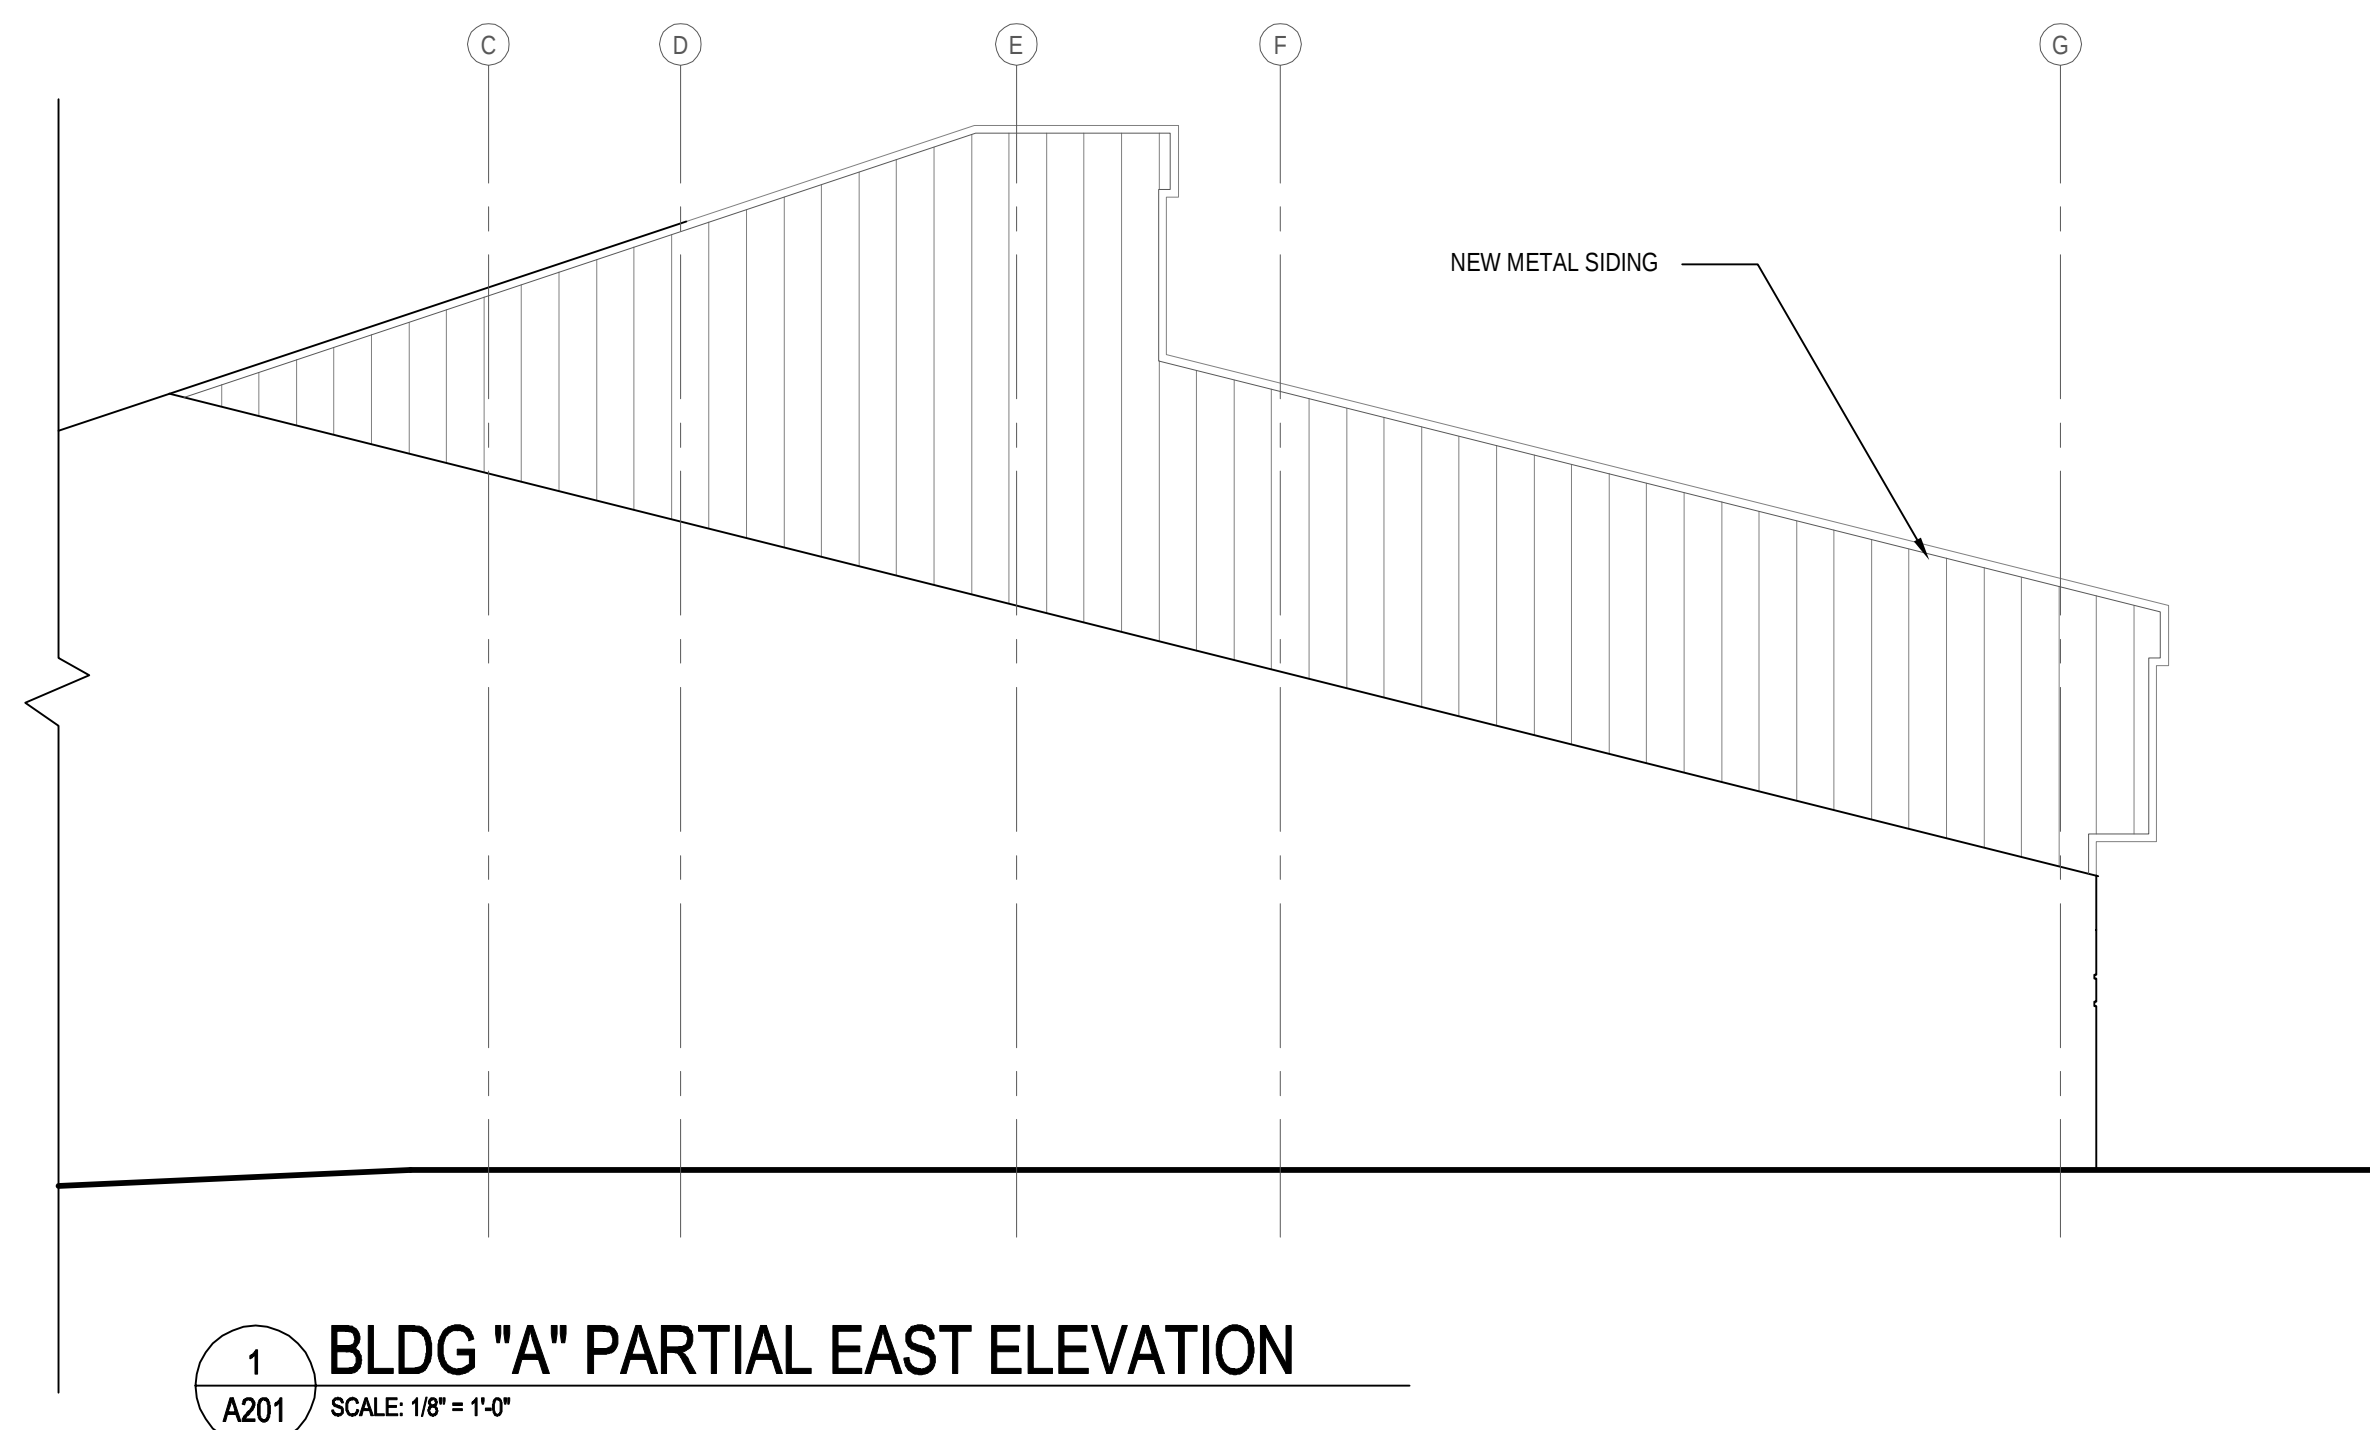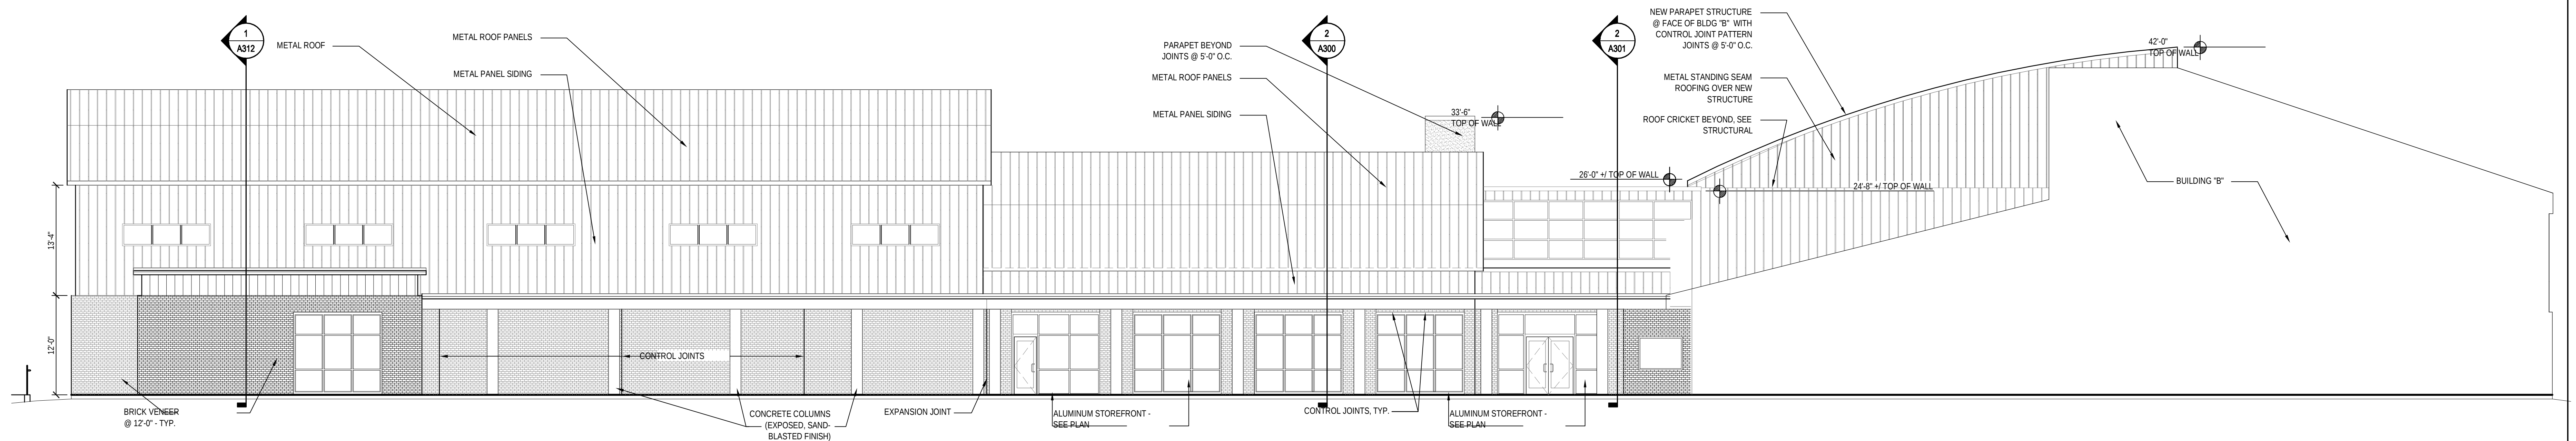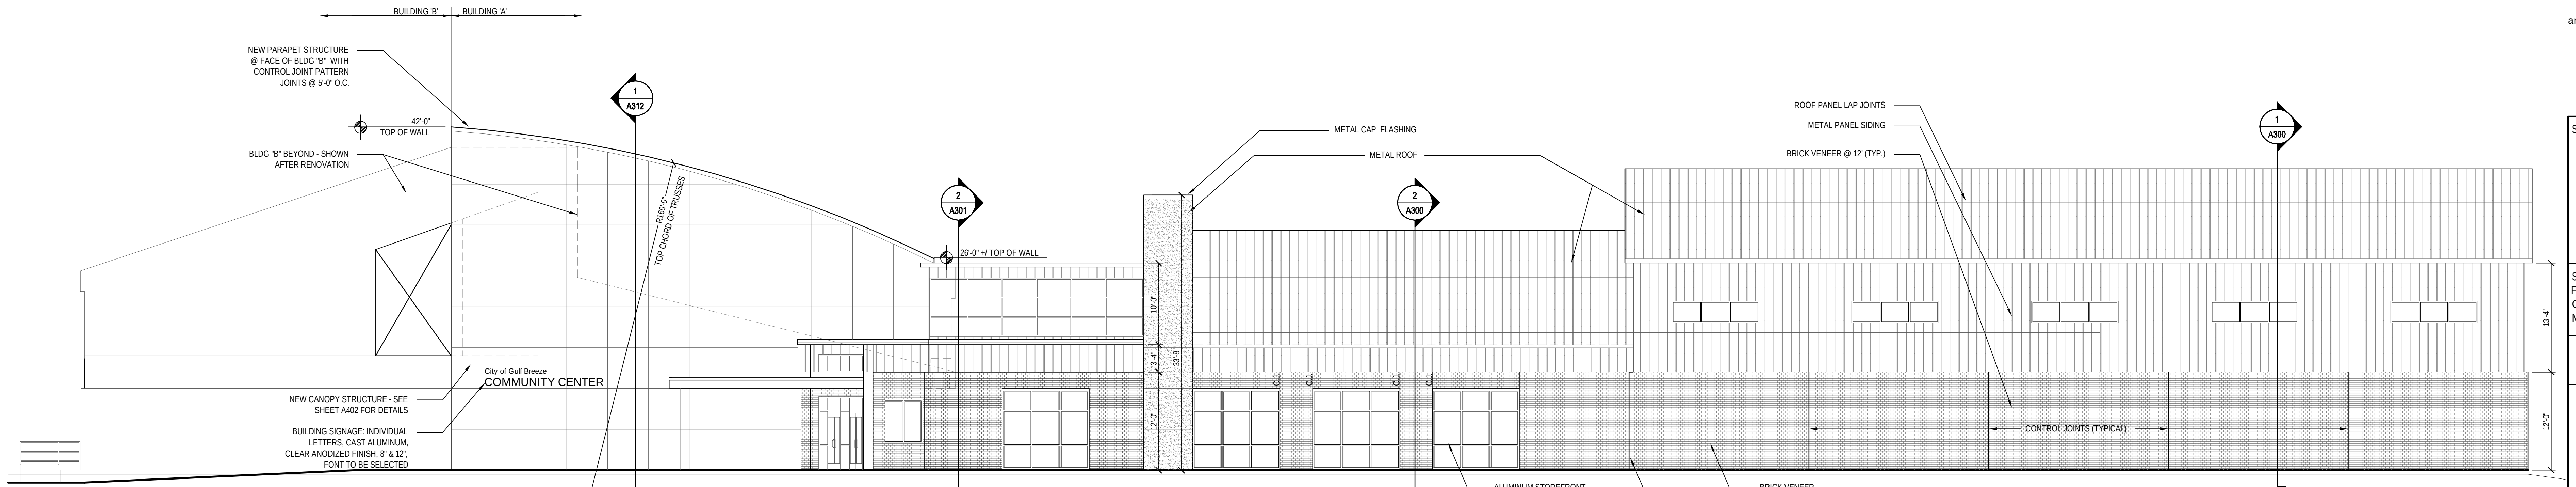

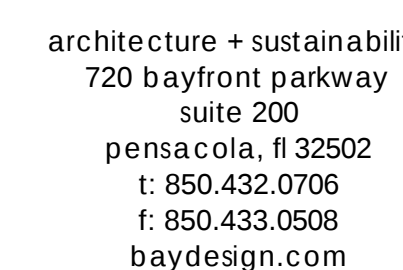

Steve Jernigan, FAIA
FL#9953, AL#2676,
GA#RA011516,
MS#4135, CO#400232

bay design
associates architects, p
florida certificate of
authorization AA0003597


PROJECT: Gulf Breeze Community Center 9800 Shoreline Drive Gulf Breeze, FL 32561	SHEET TITLE: Building 'B' Exterior Elevations - New Work
--	--

PROJECT NO:	2413
FILE NO:	2413_A202
DATE:	06.01.2011
REVISION:	


SHEET

A202



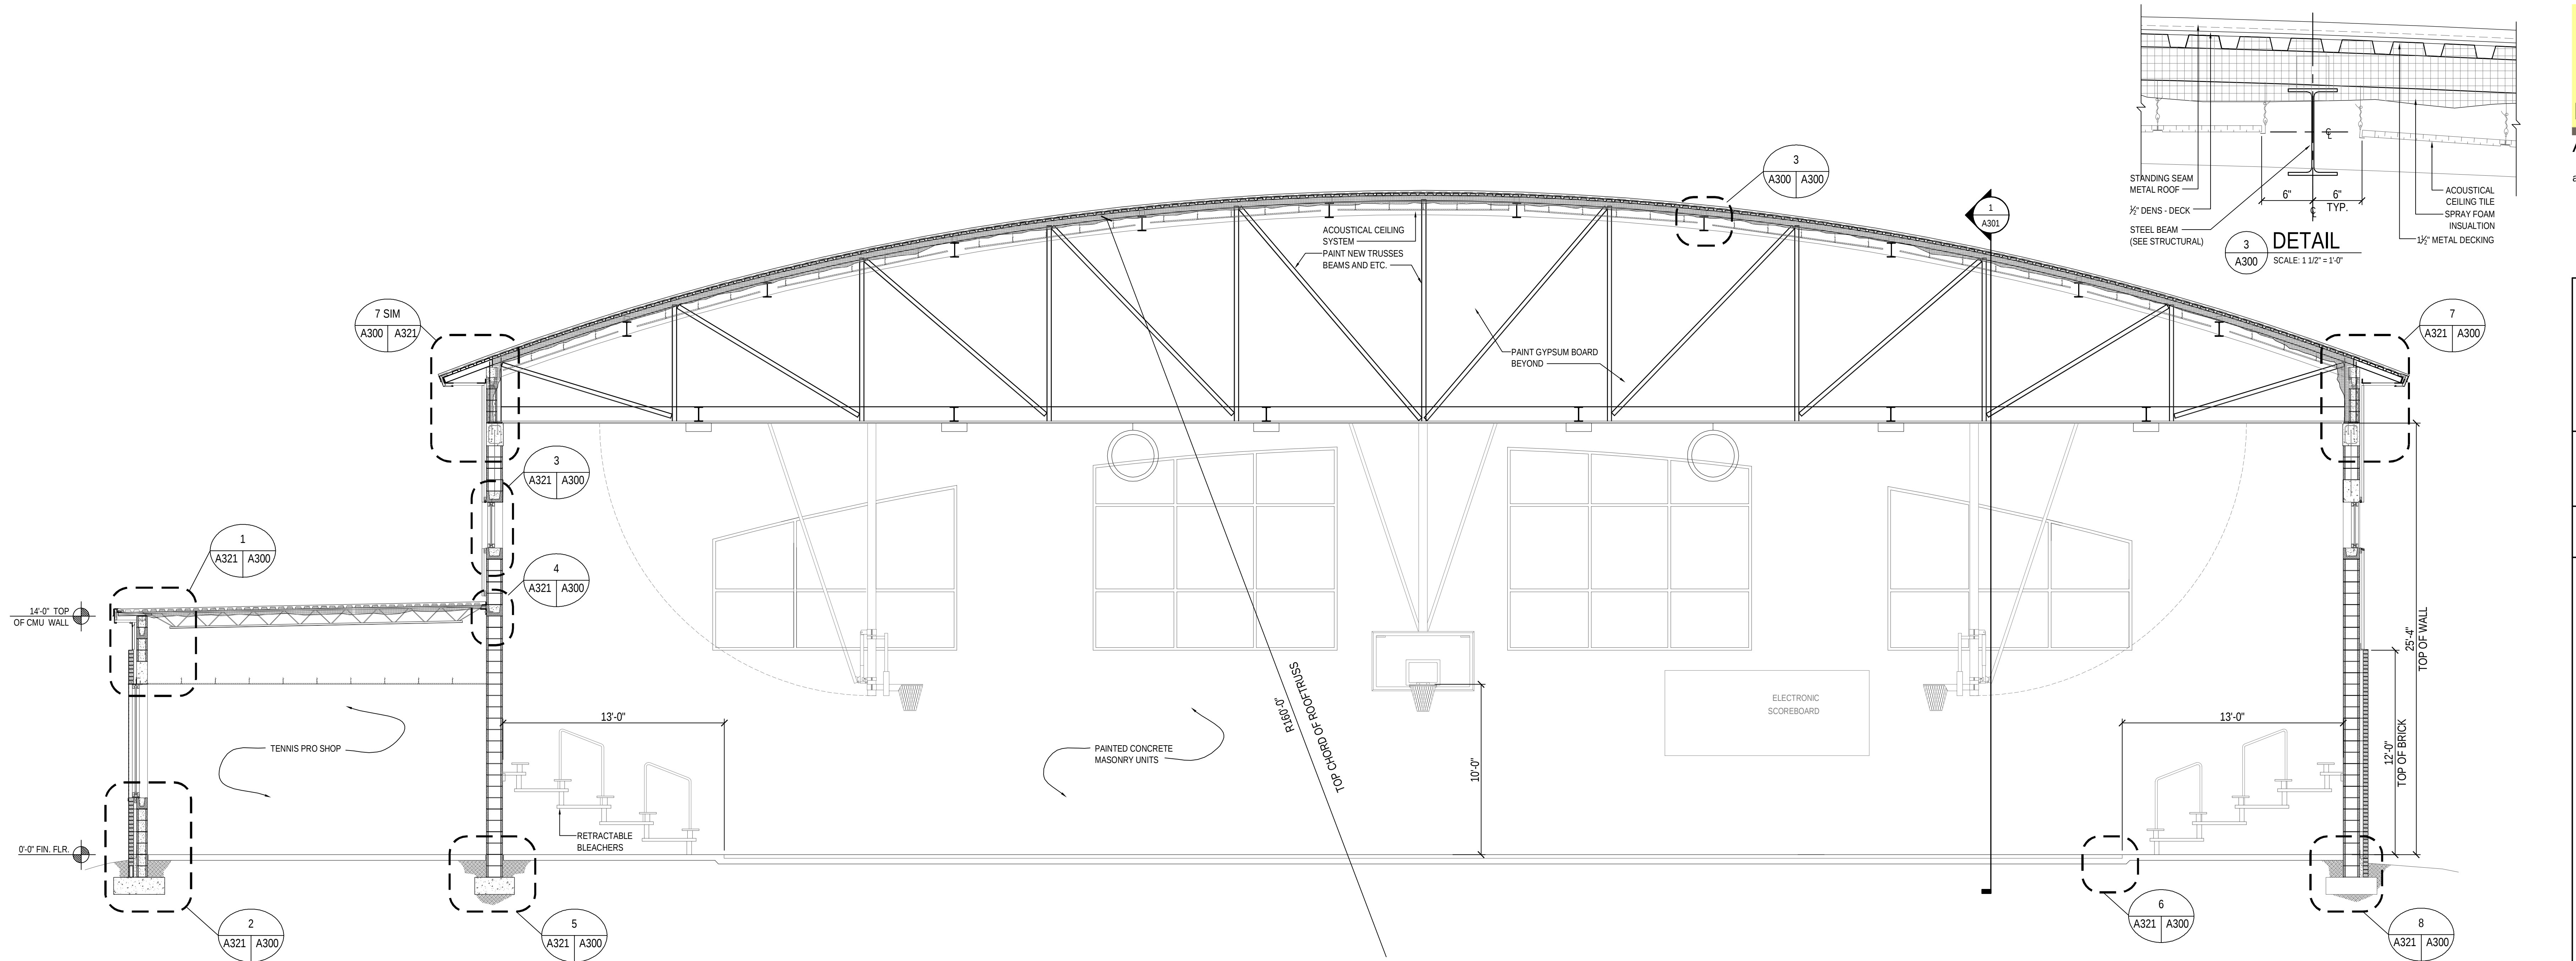

1 SECTION @ GYMNASIUM
SCALE: 1/4" = 1'-0"

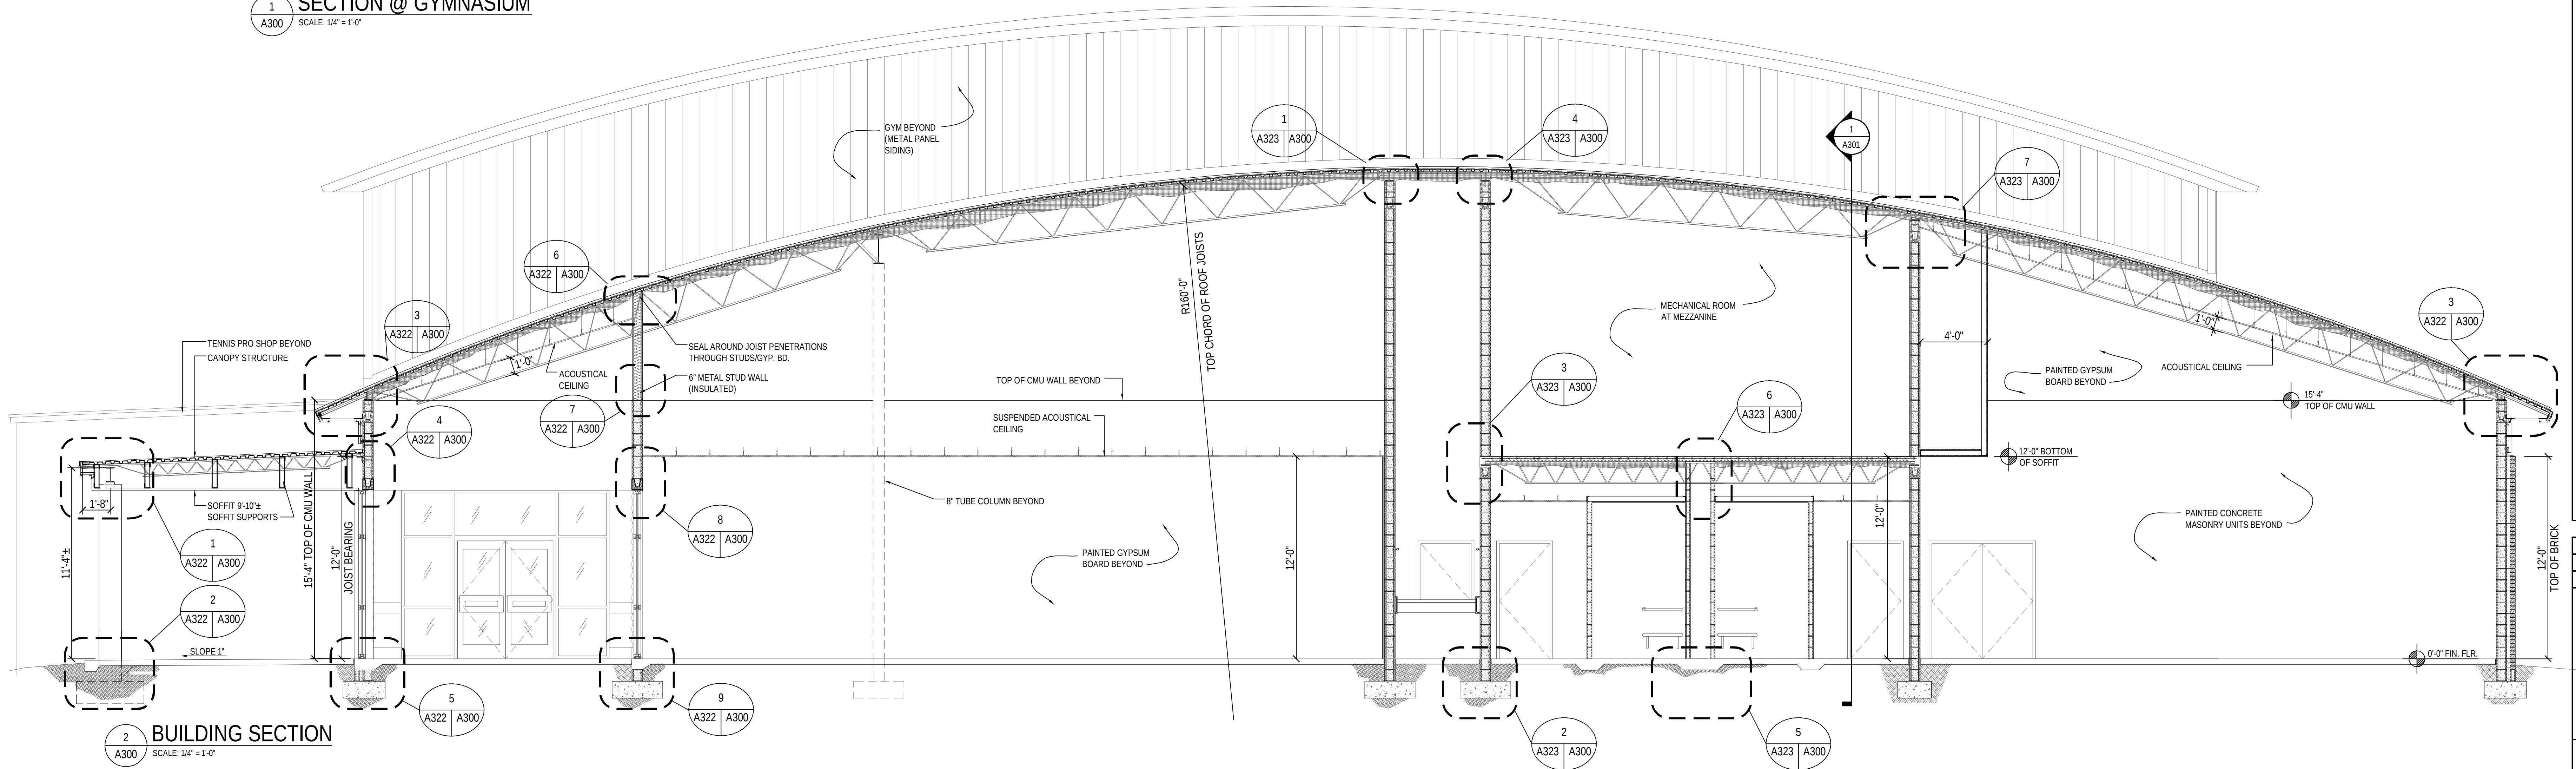


2 BUILDING SECTION
SCALE: 1/4" = 1'-0"

1 BUILDING SECTION

BUILDING SECTION

NOTE: REFER TO 1/A600 FOR SPLIT
FACE CMU ELEVATIONS

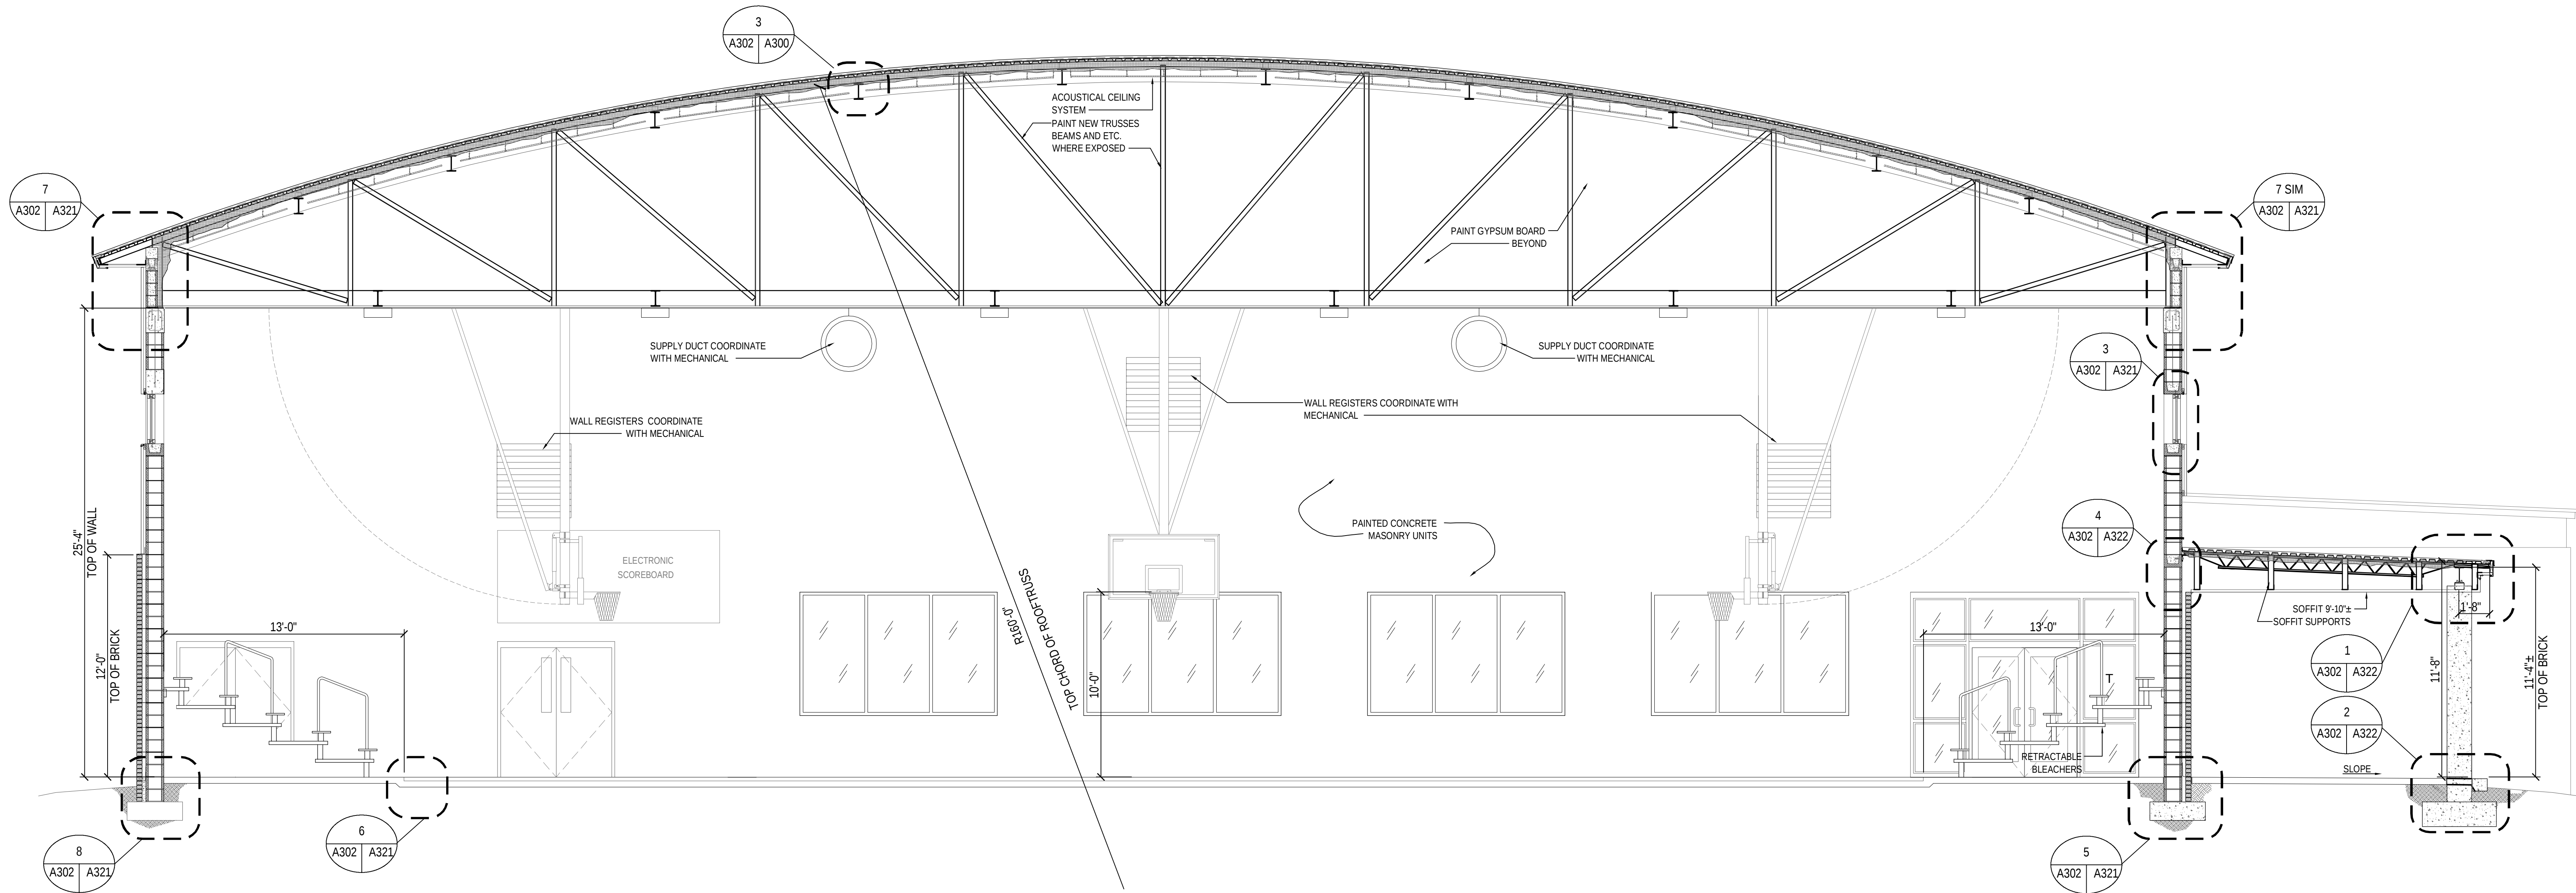

1 BUILDING SECTION
A302 SCALE: 1/4" = 1'-0"

SEAL

Steve Jernigan, FAIA
FL#9953, AL#2676,
GA#RA011516,
MS#4135, CO#400232

bay design
associates architects, pl
florida certificate of
authorization AA000597


PROJECT:
Gulf Breeze Community Center
800 Shoreline Drive
Gulf Breeze, FL 32561

SHEET TITLE:
Wall Sections

PROJECT NO: 2413
FILE NO: 2413 A310
DATE: 06.01.2011
REVISION:

SHEET

A310

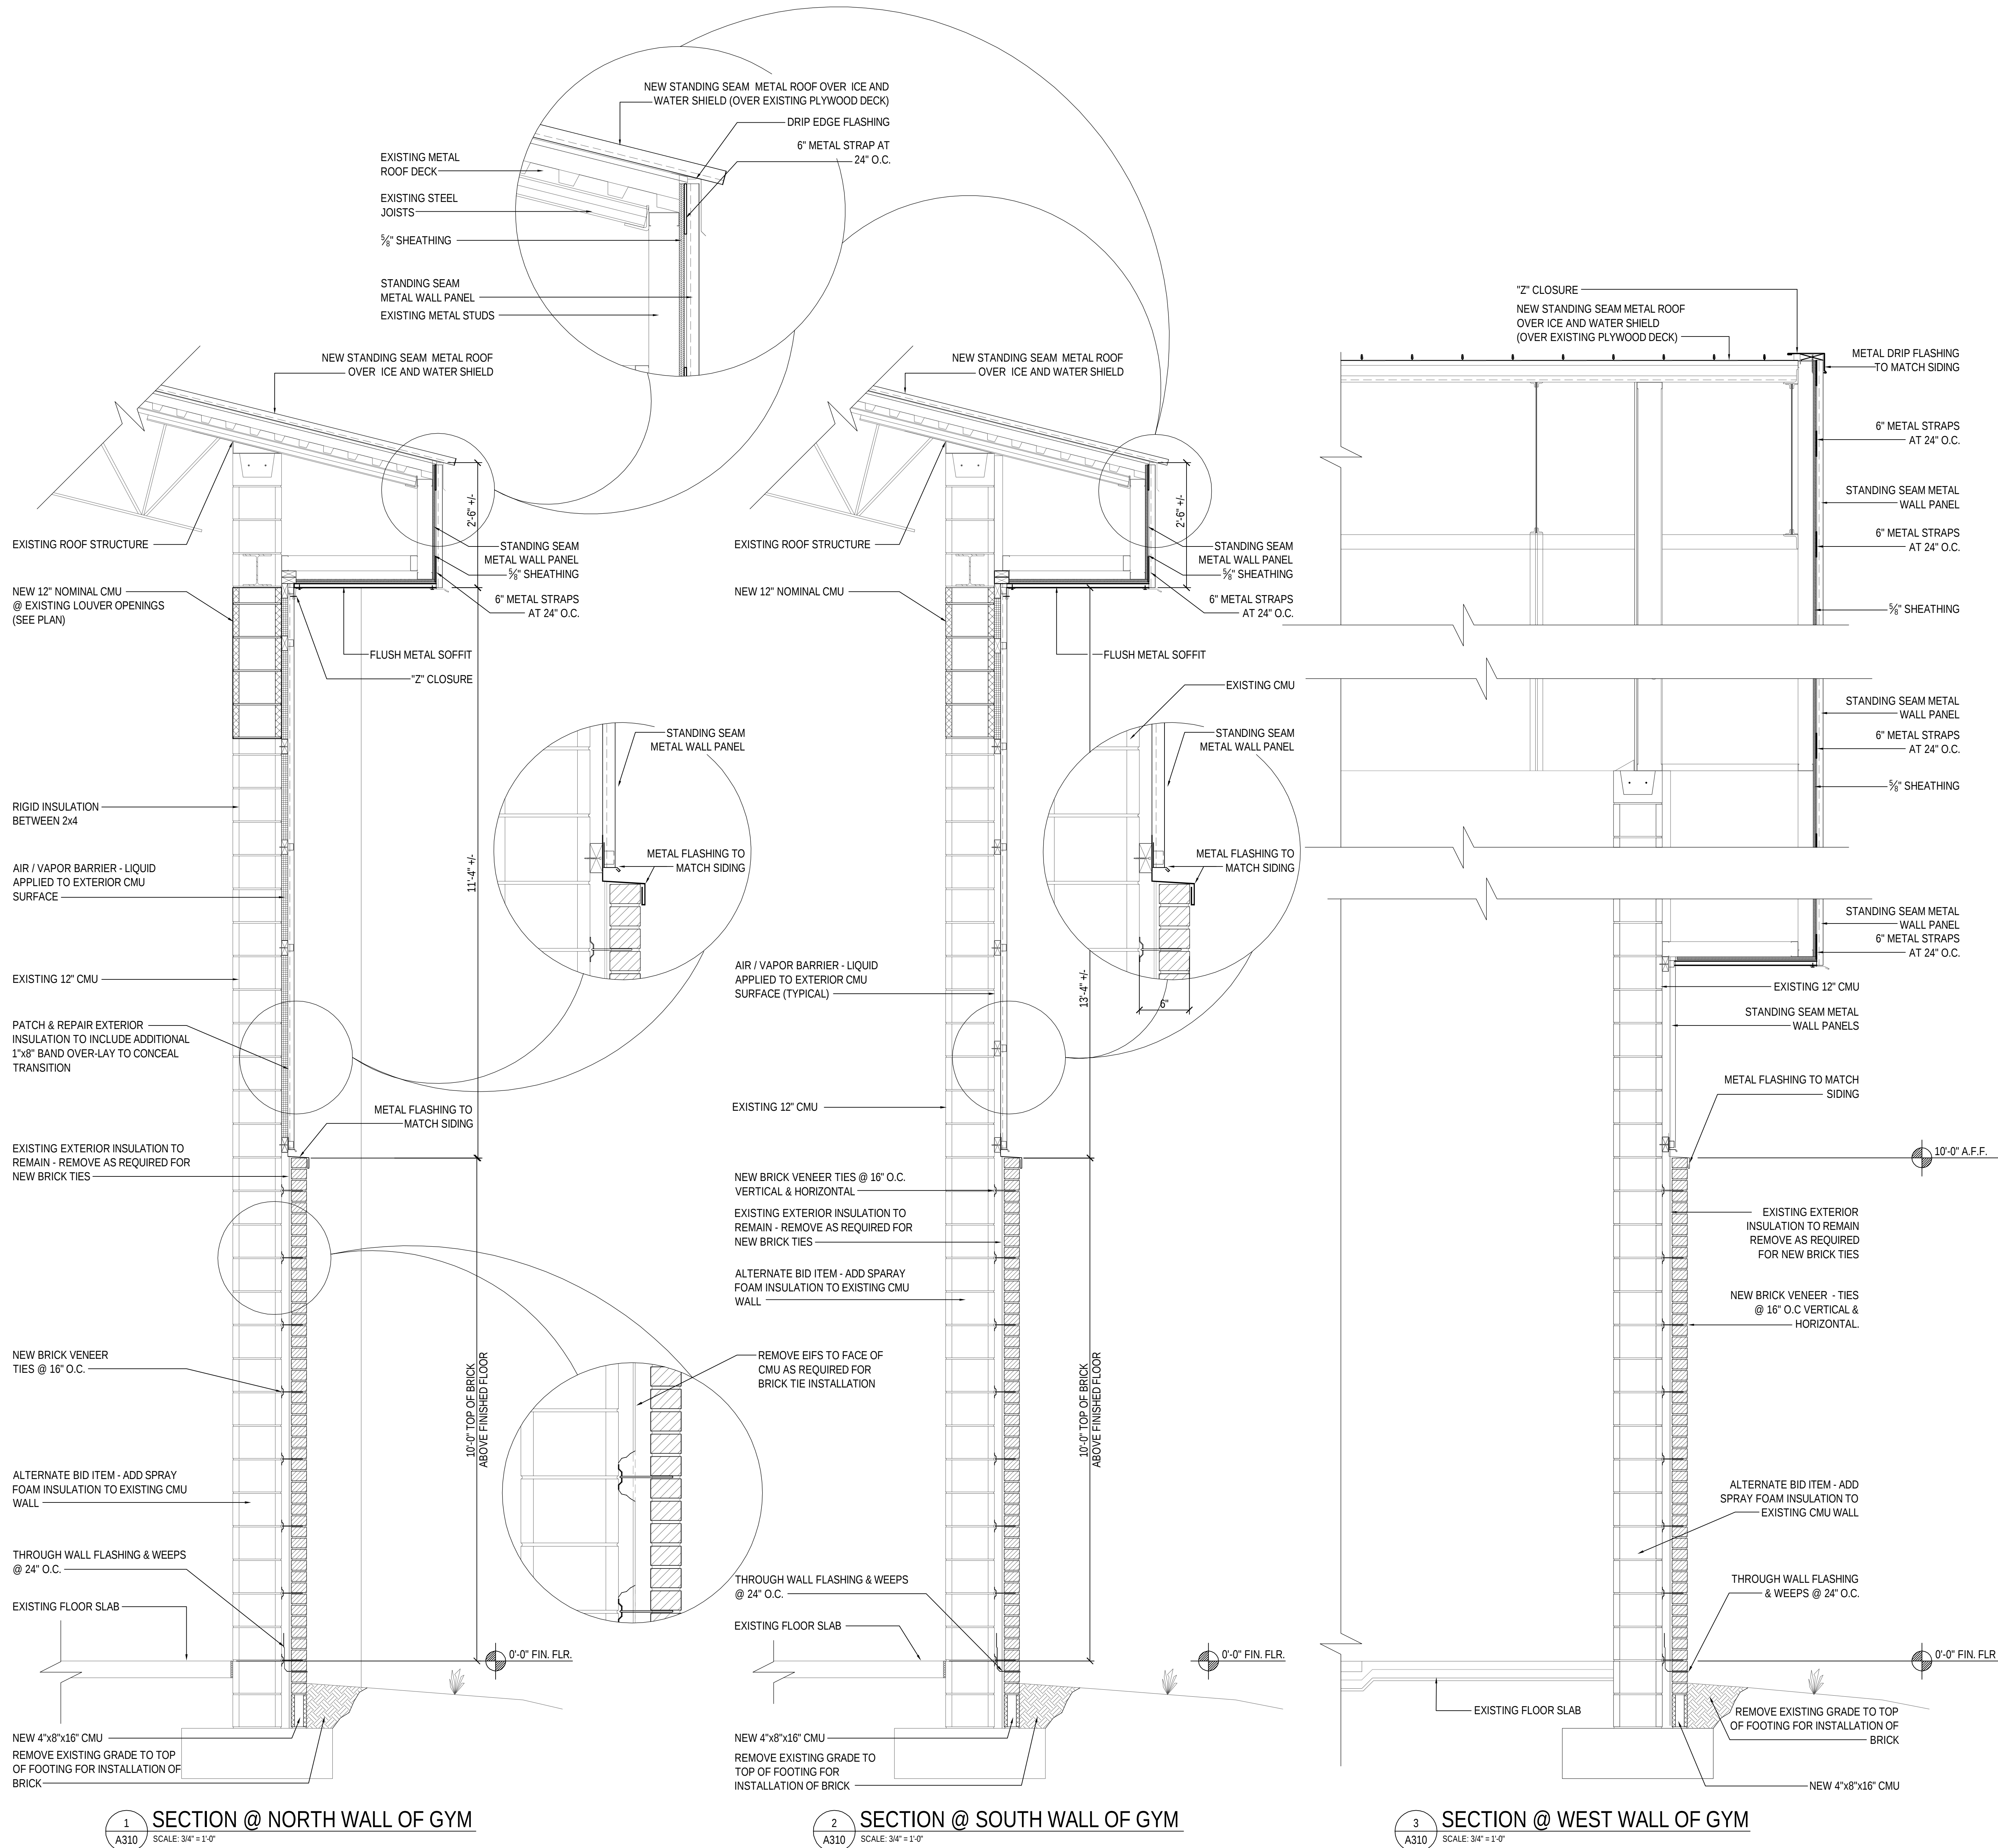

SEAL


Steve Jernigan, FAIA
FL#9953, AL#2676,
GA#RA011516,
MS#4135, CO#400232


bay design
associates architects, pl
florida certificate of
authorization AA003597

PROJECT:
Gulf Breeze Community Center
800 Shoreline Drive
Gulf Breeze, FL 32561
SHEET TITLE:
Wall Sections


PROJECT NO: 2413
FILE NO: 2413_A311
DATE: 06.01.2011
REVISION:

SHEET
A311

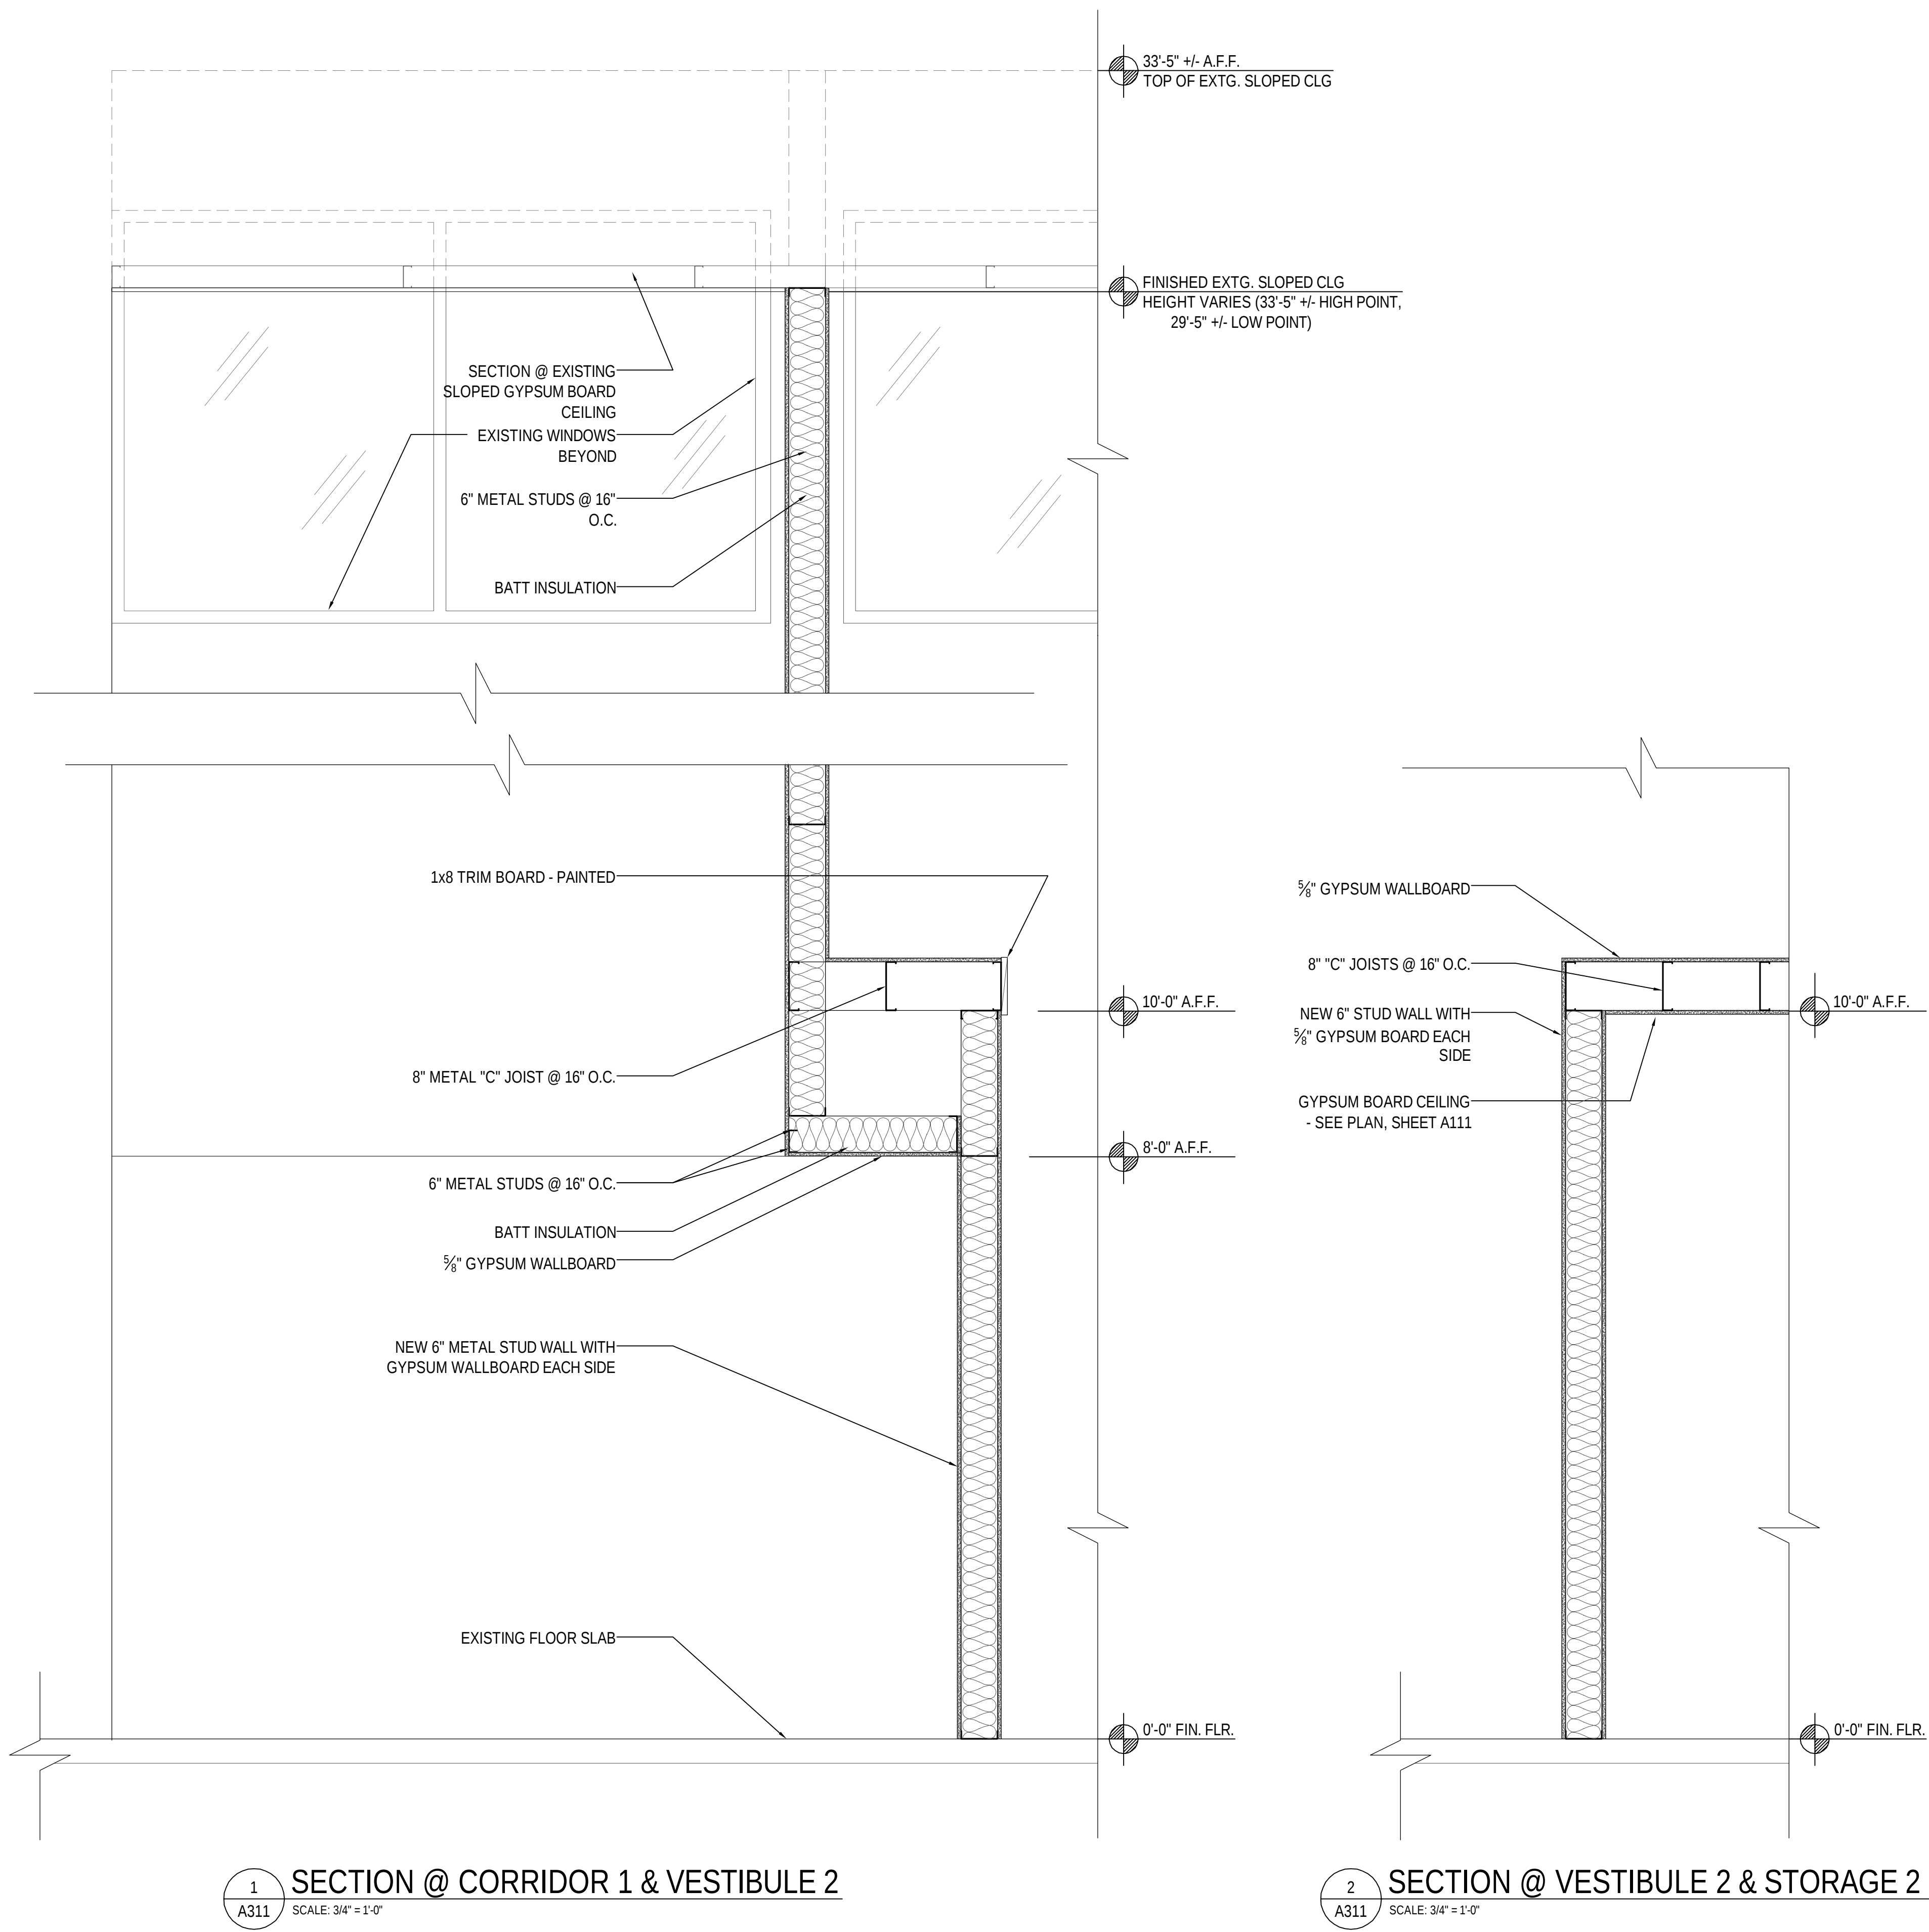


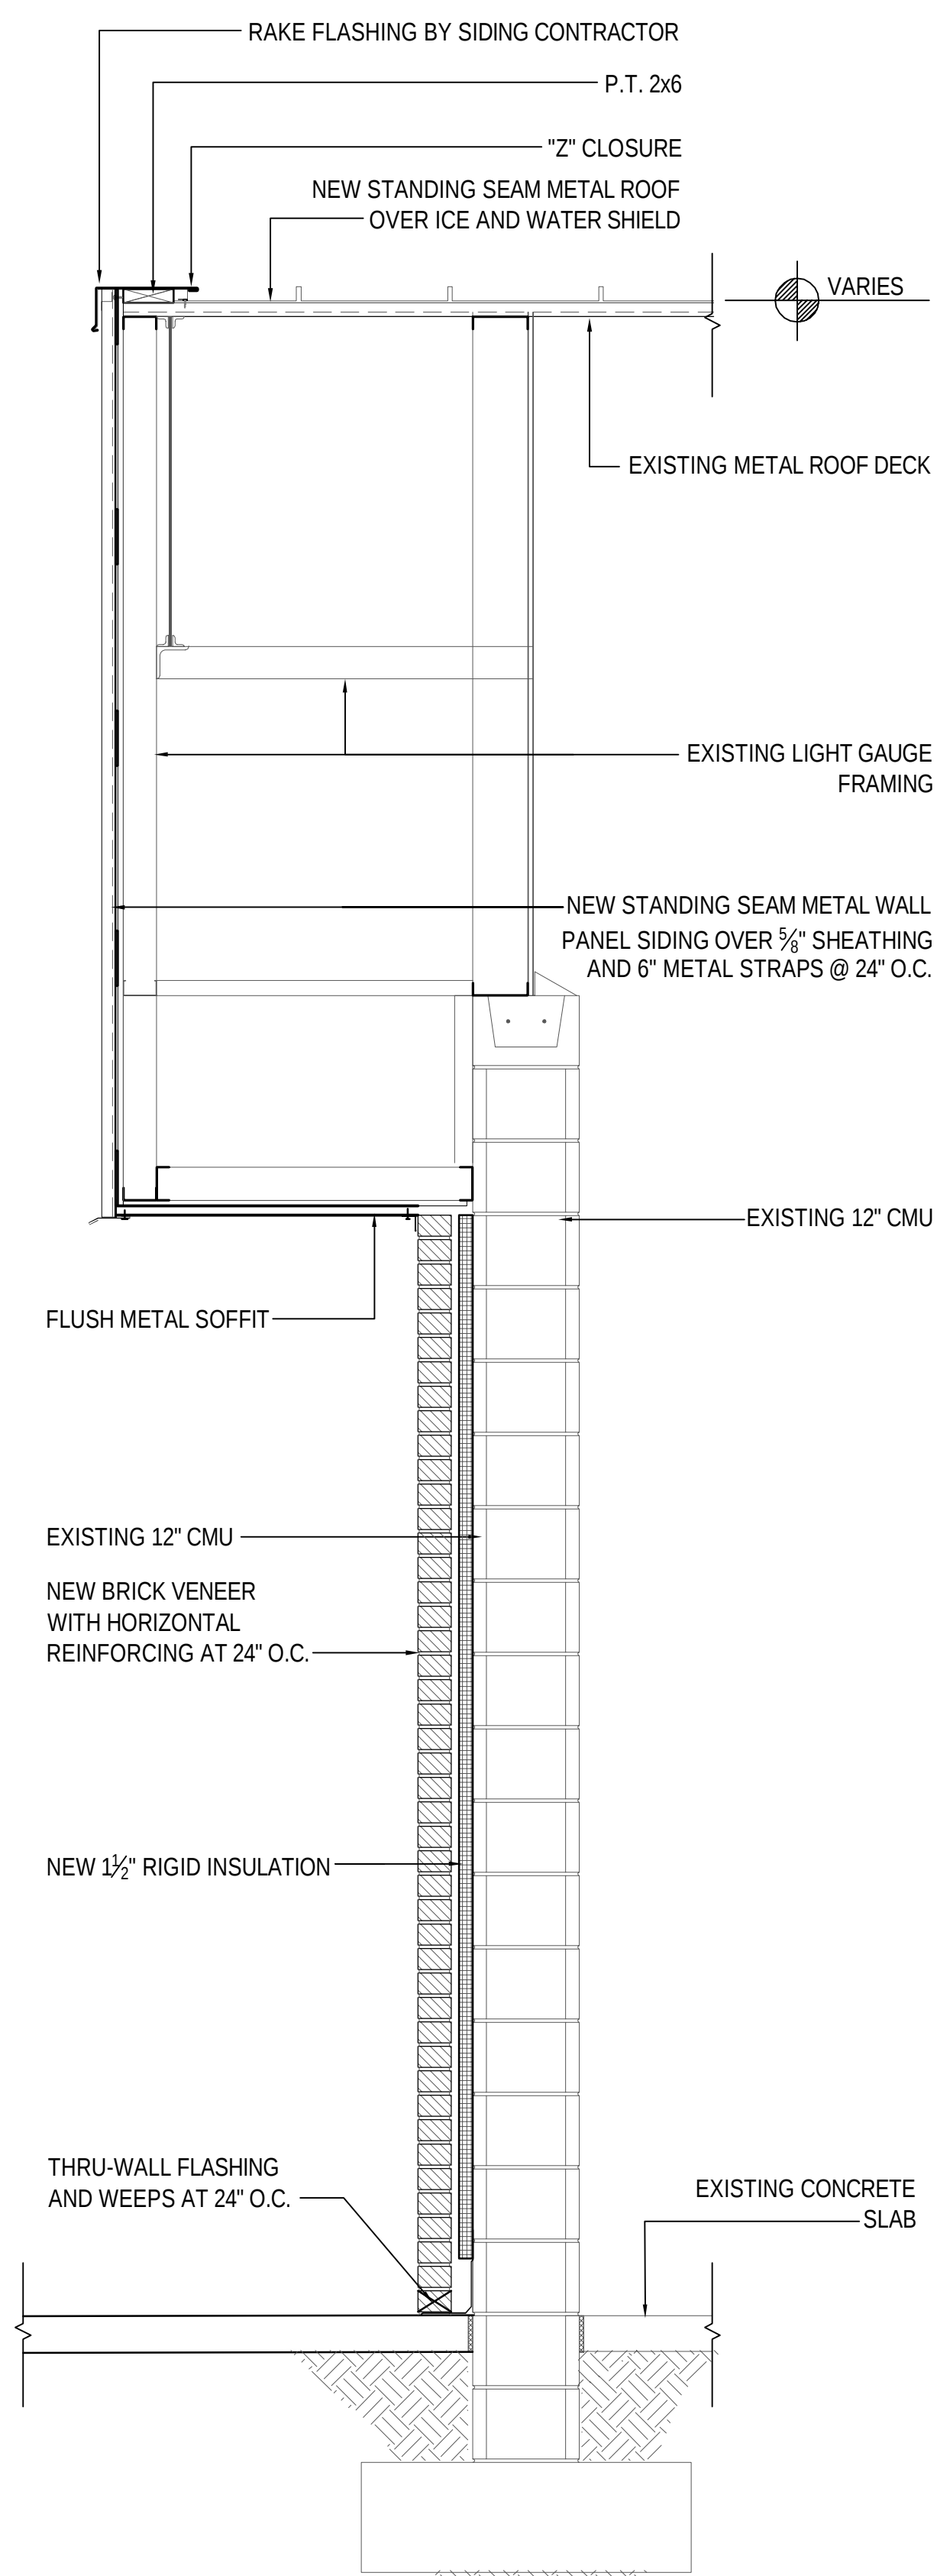


1 SECTION @ EXISTING WALL
SCALE: 3/4" = 1'-0"

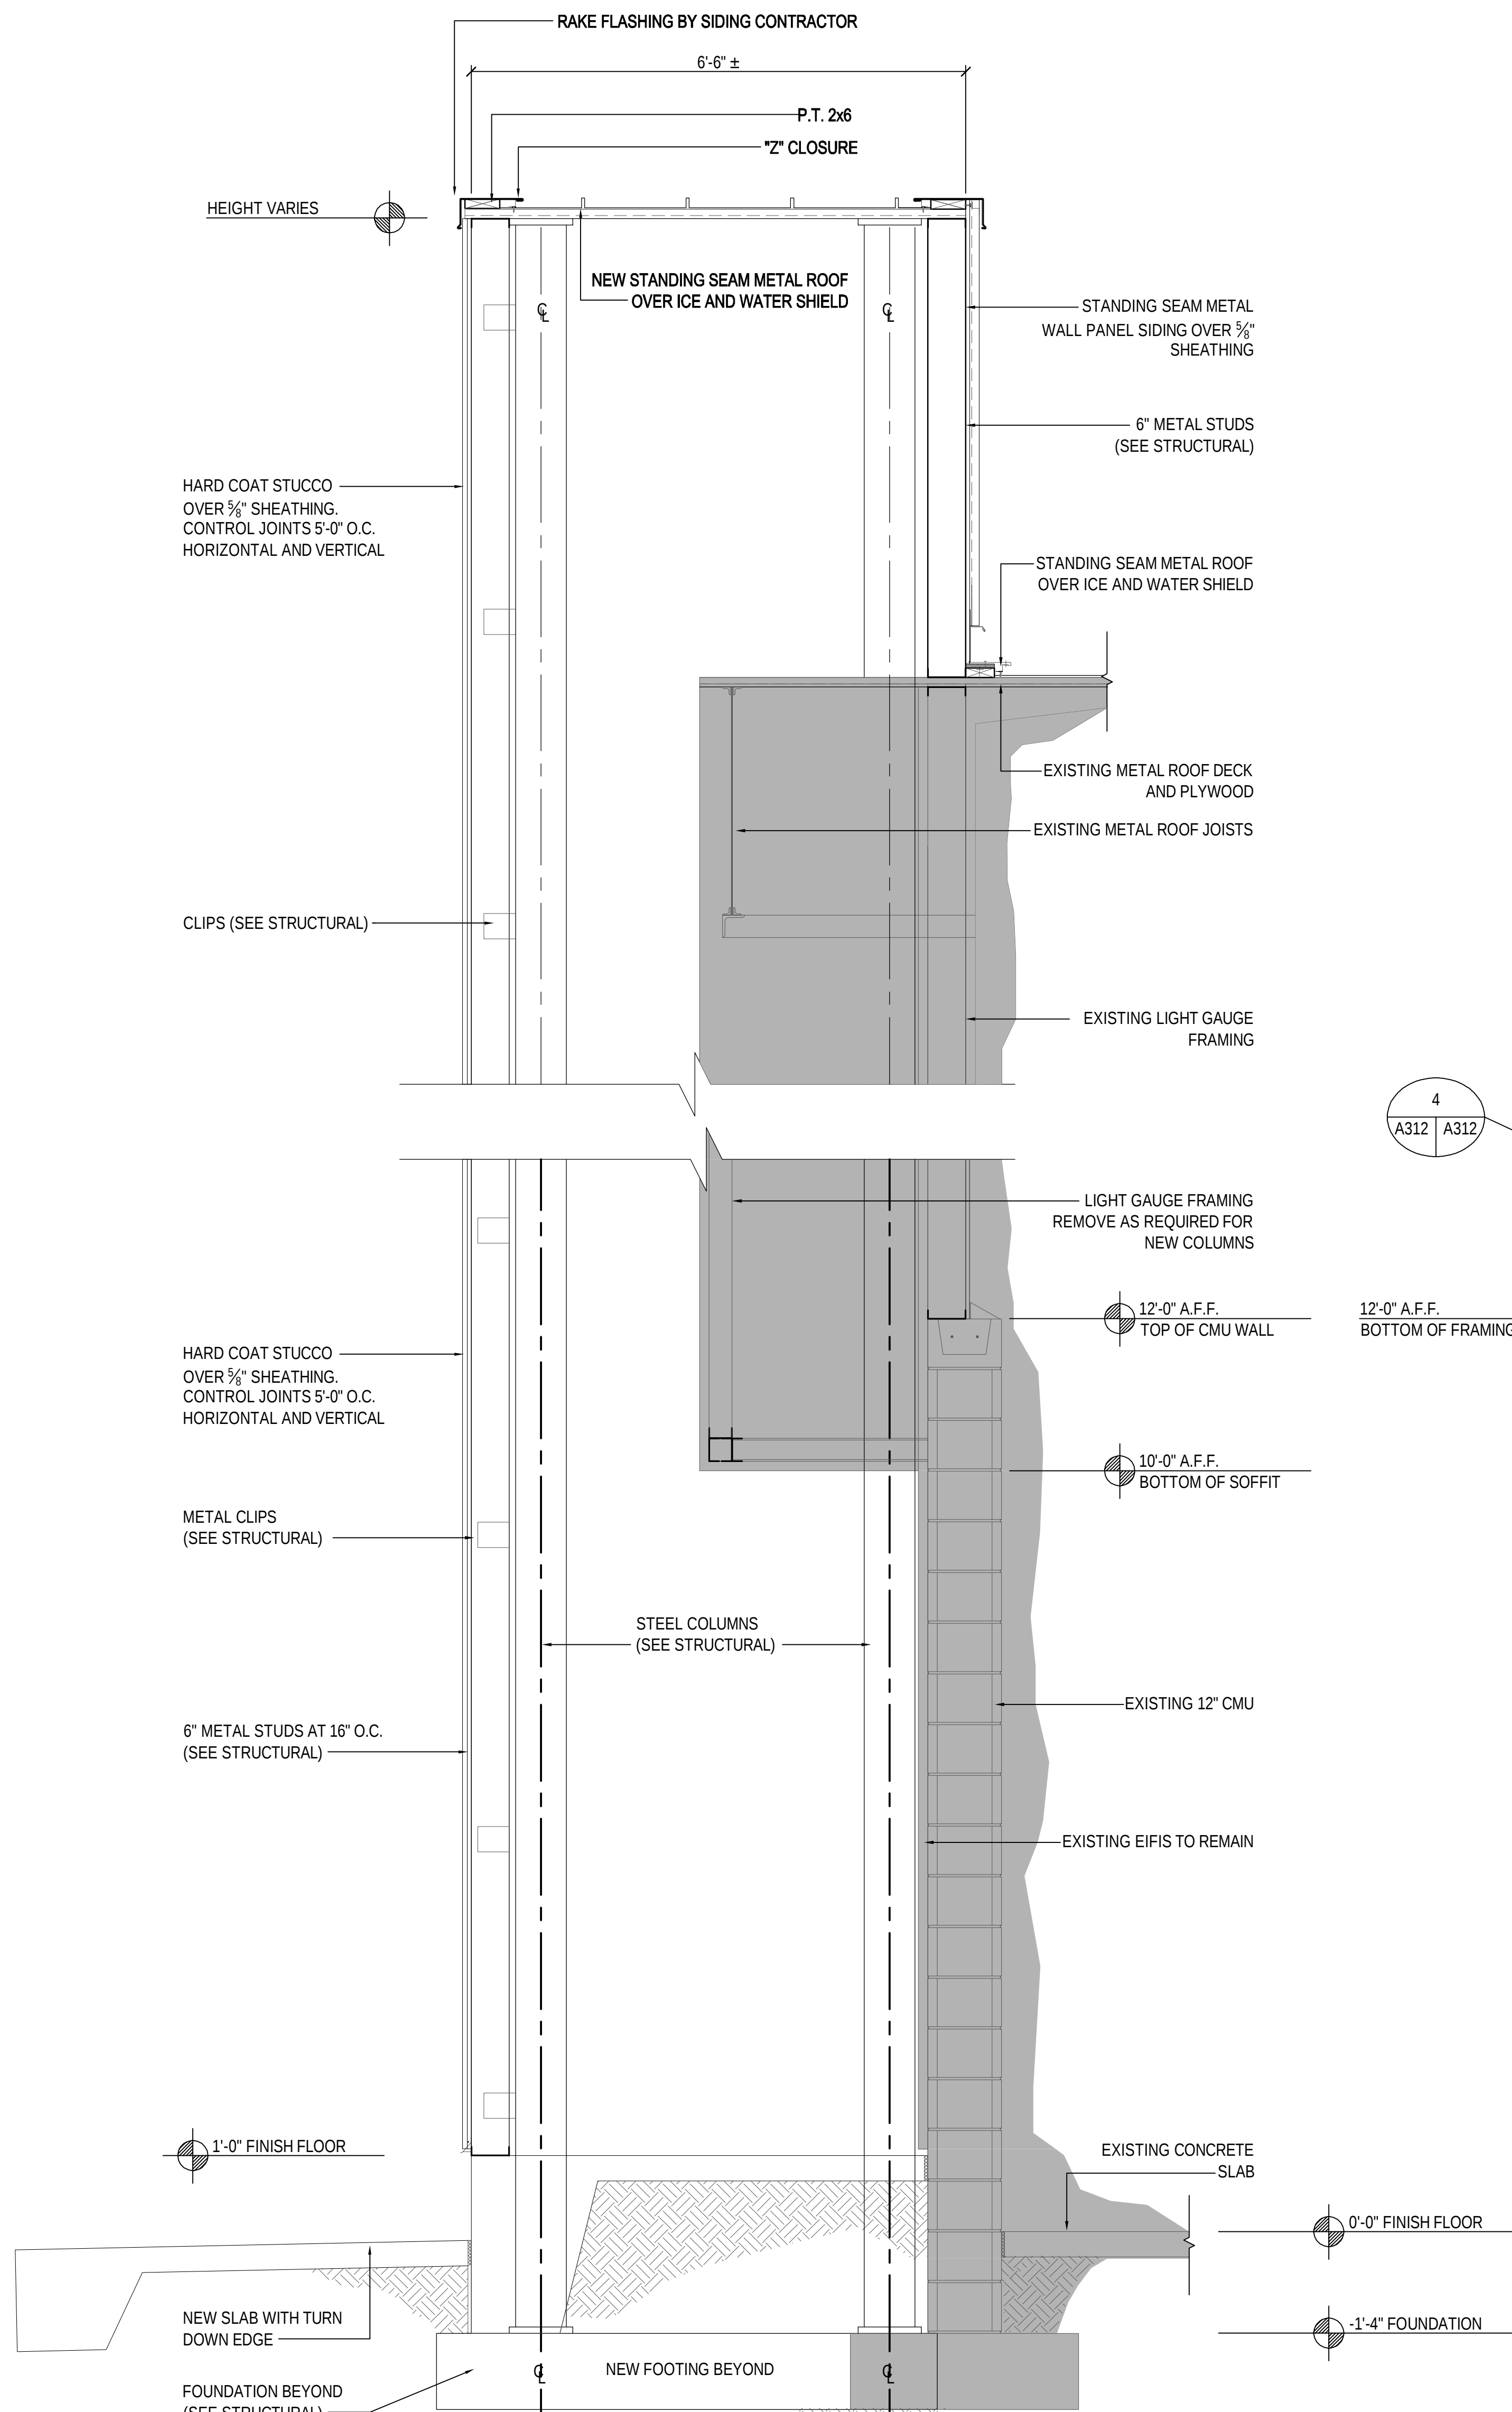


2 SECTION @ NEW PARAPET/EXISTING WALL
SCALE: 3/4" = 1'-0"

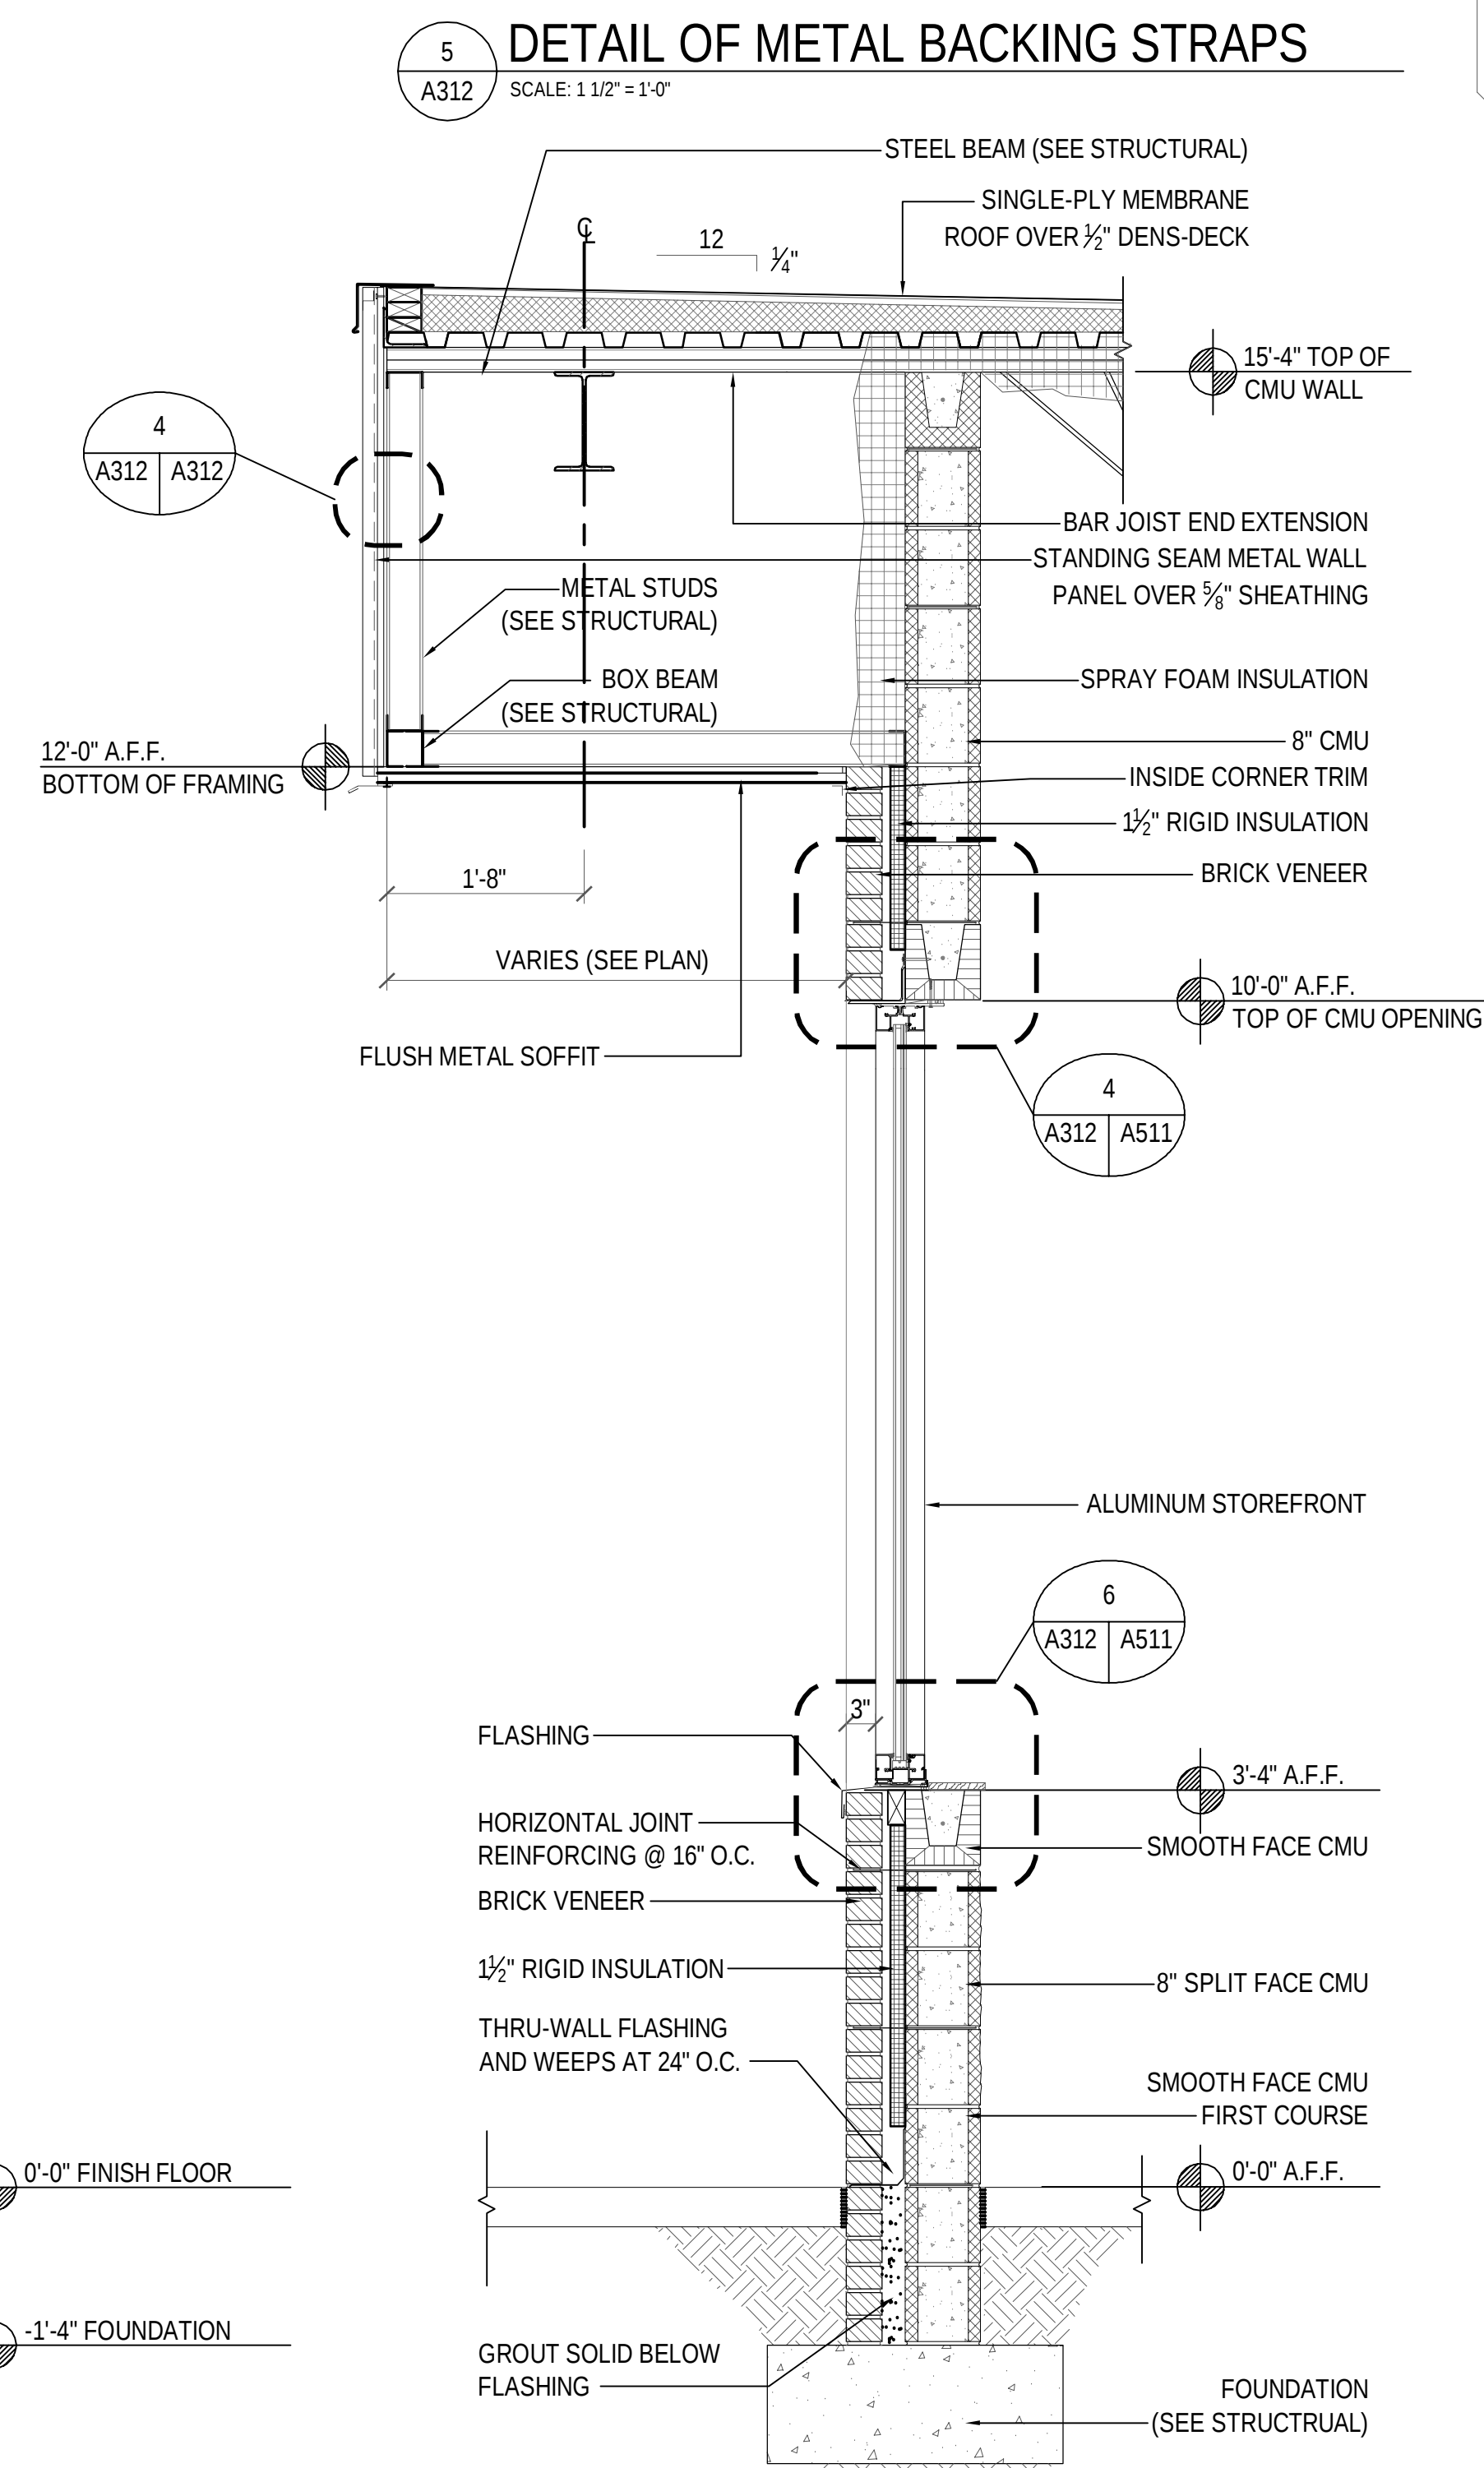

3 SECTION
SCALE: 3/4" = 1'-0"

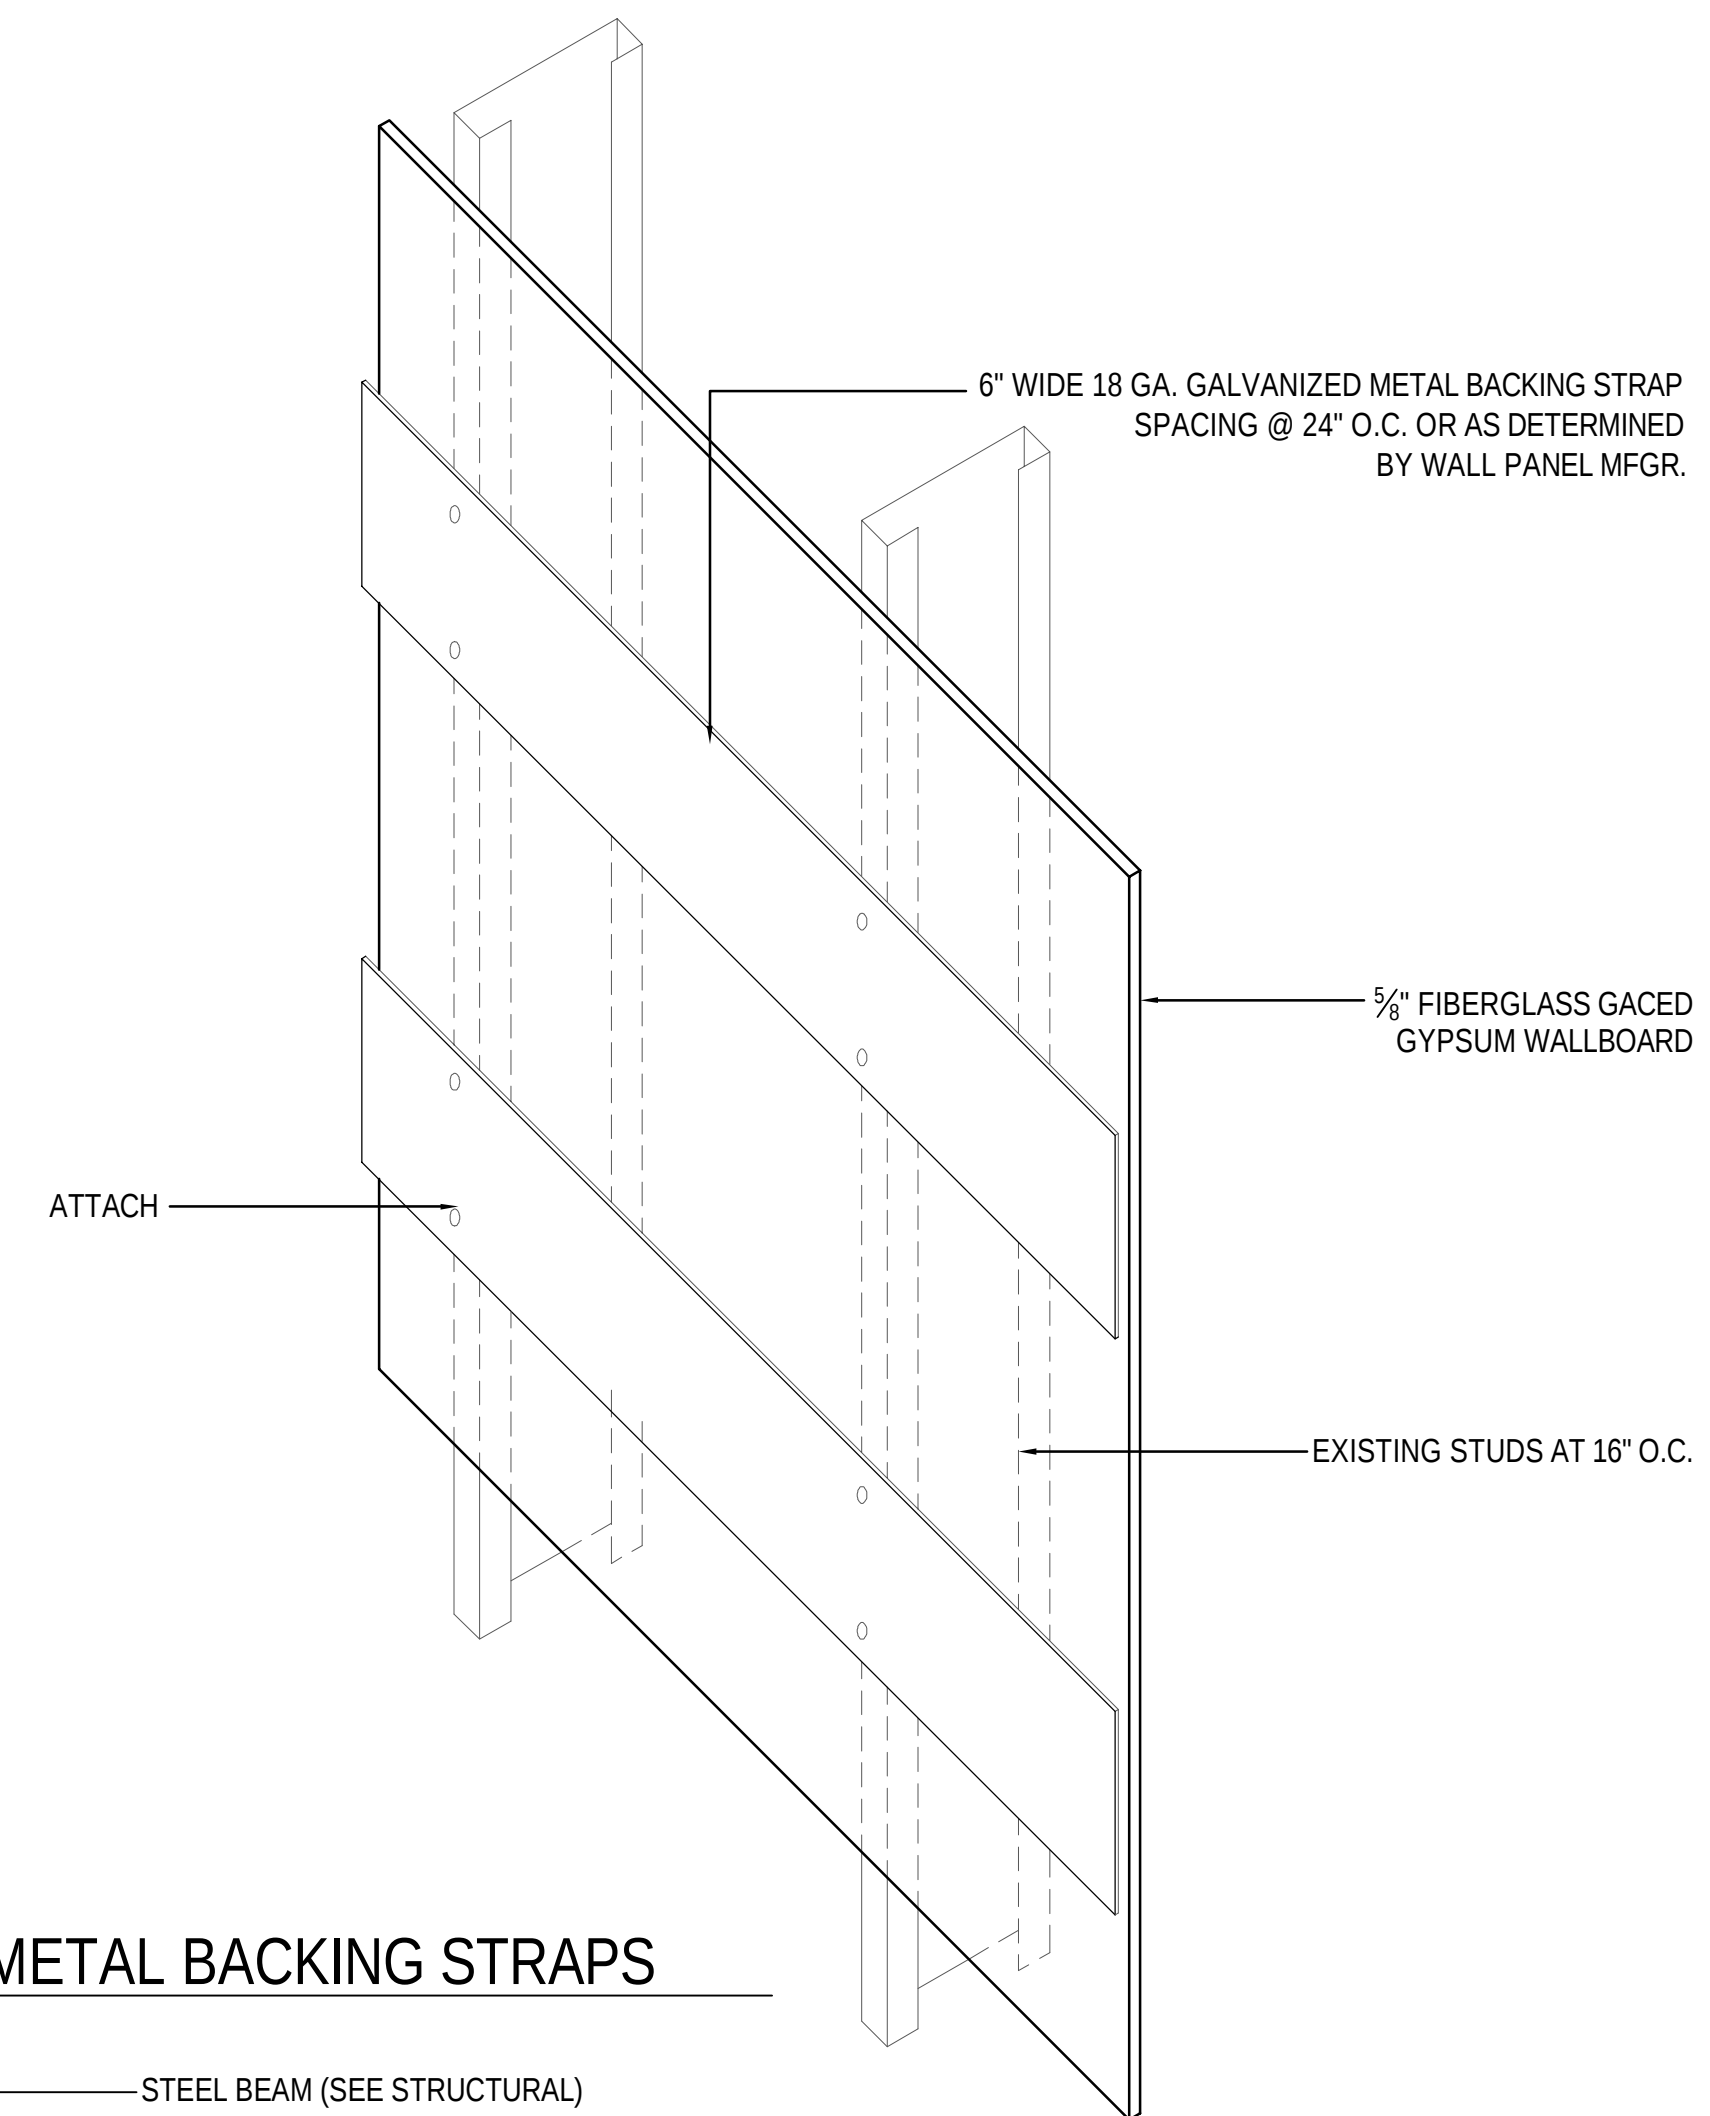


5 DETAIL OF METAL BACKING STRAPS
SCALE: 1 1/2" = 1'-0"

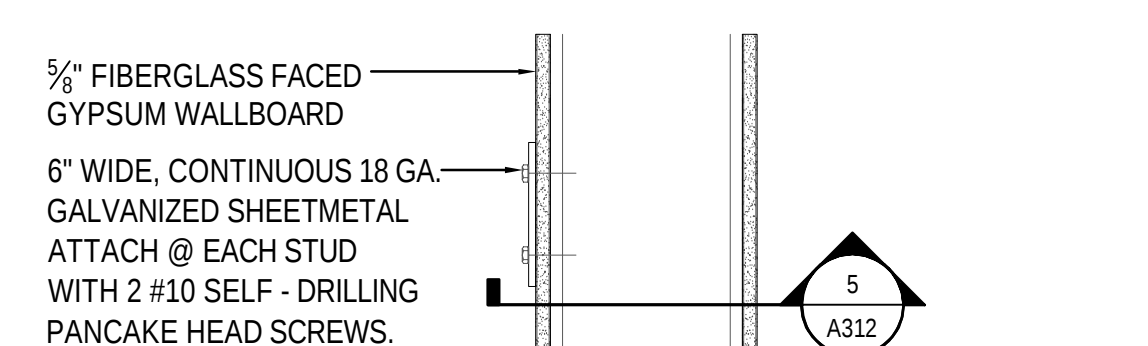


NOTE: LOCATION OF 6" x 18 GA. STRIPS TO BE THE RESPONSIBILITY OF THE WALL PANEL SUB-CONTRACTOR. BASED ON REQUIRED CLIP SPACING AS DETERMINED BY WIND DESIGN PRESSURES. ASSUME 24" O.C. MINIMUM, PLUS 1 AT THE TOP AND 1 AT THE BOTTOM CONTINUOUS.


4 DETAIL
SCALE: 1 1/2" = 1'-0"

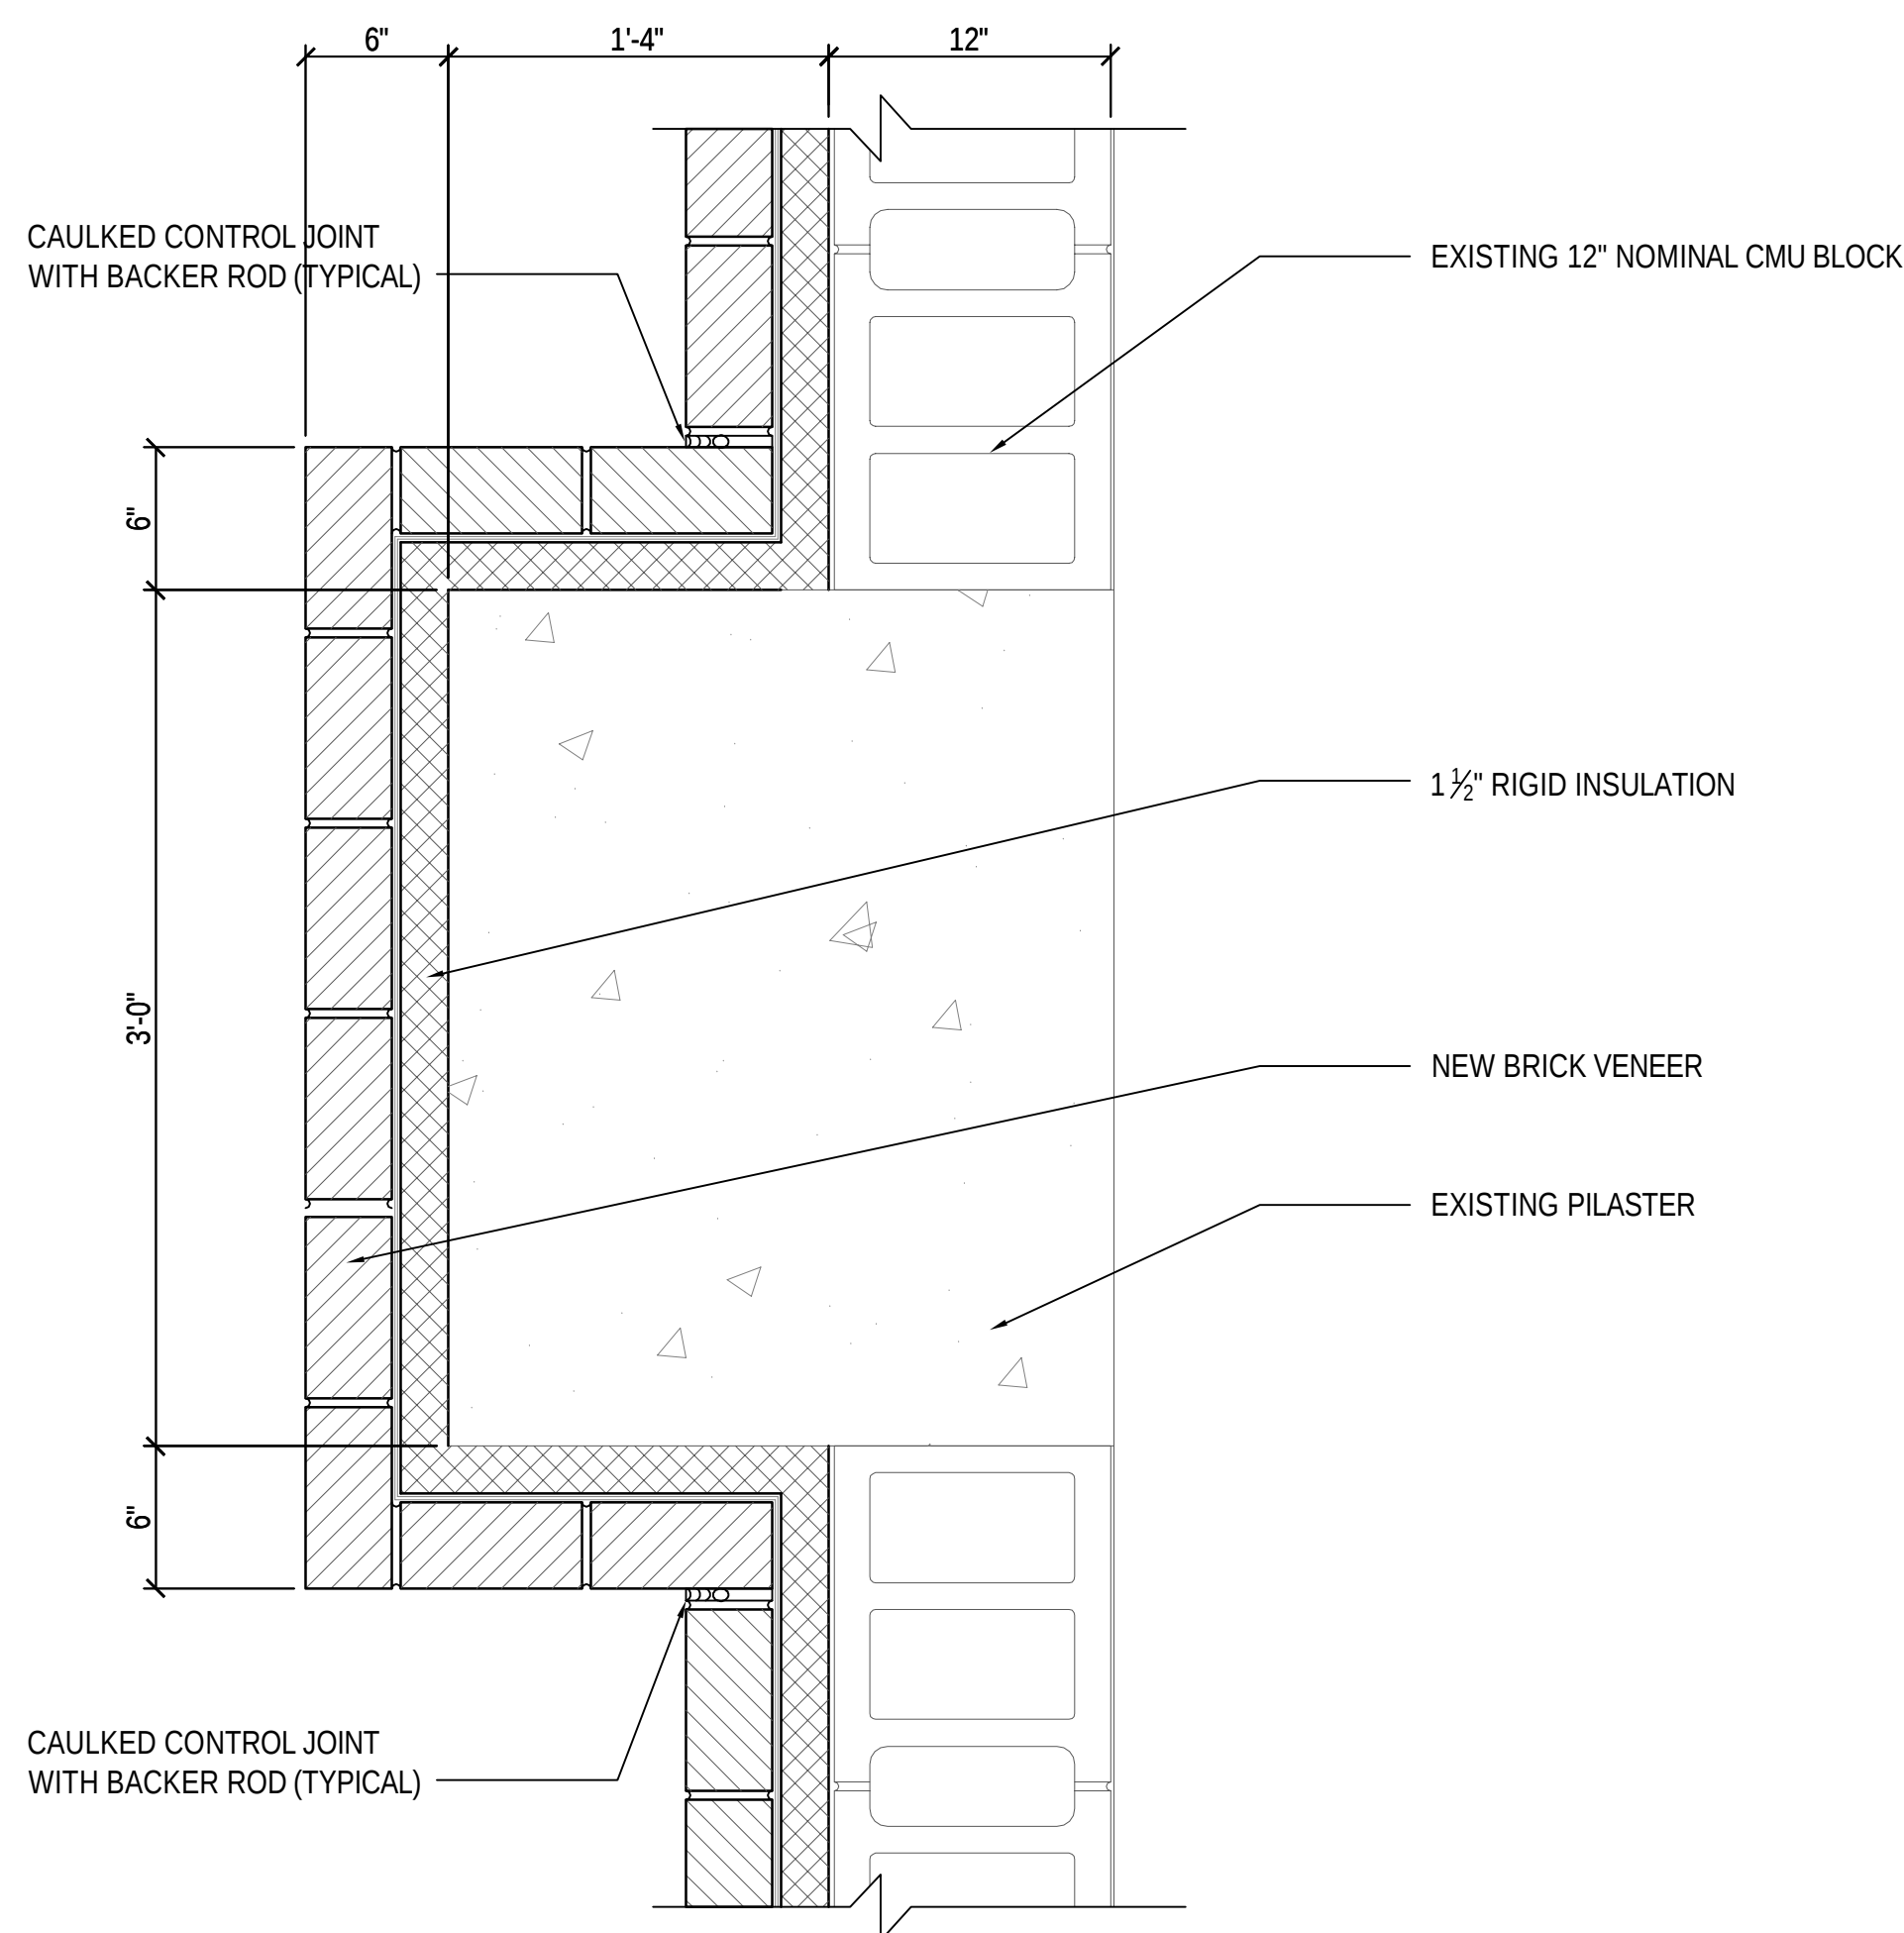


1 DETAIL @ EXISTING PILASTER (BLDG "B")
A103 A320 SCALE: 1 1/2" = 1'-0"

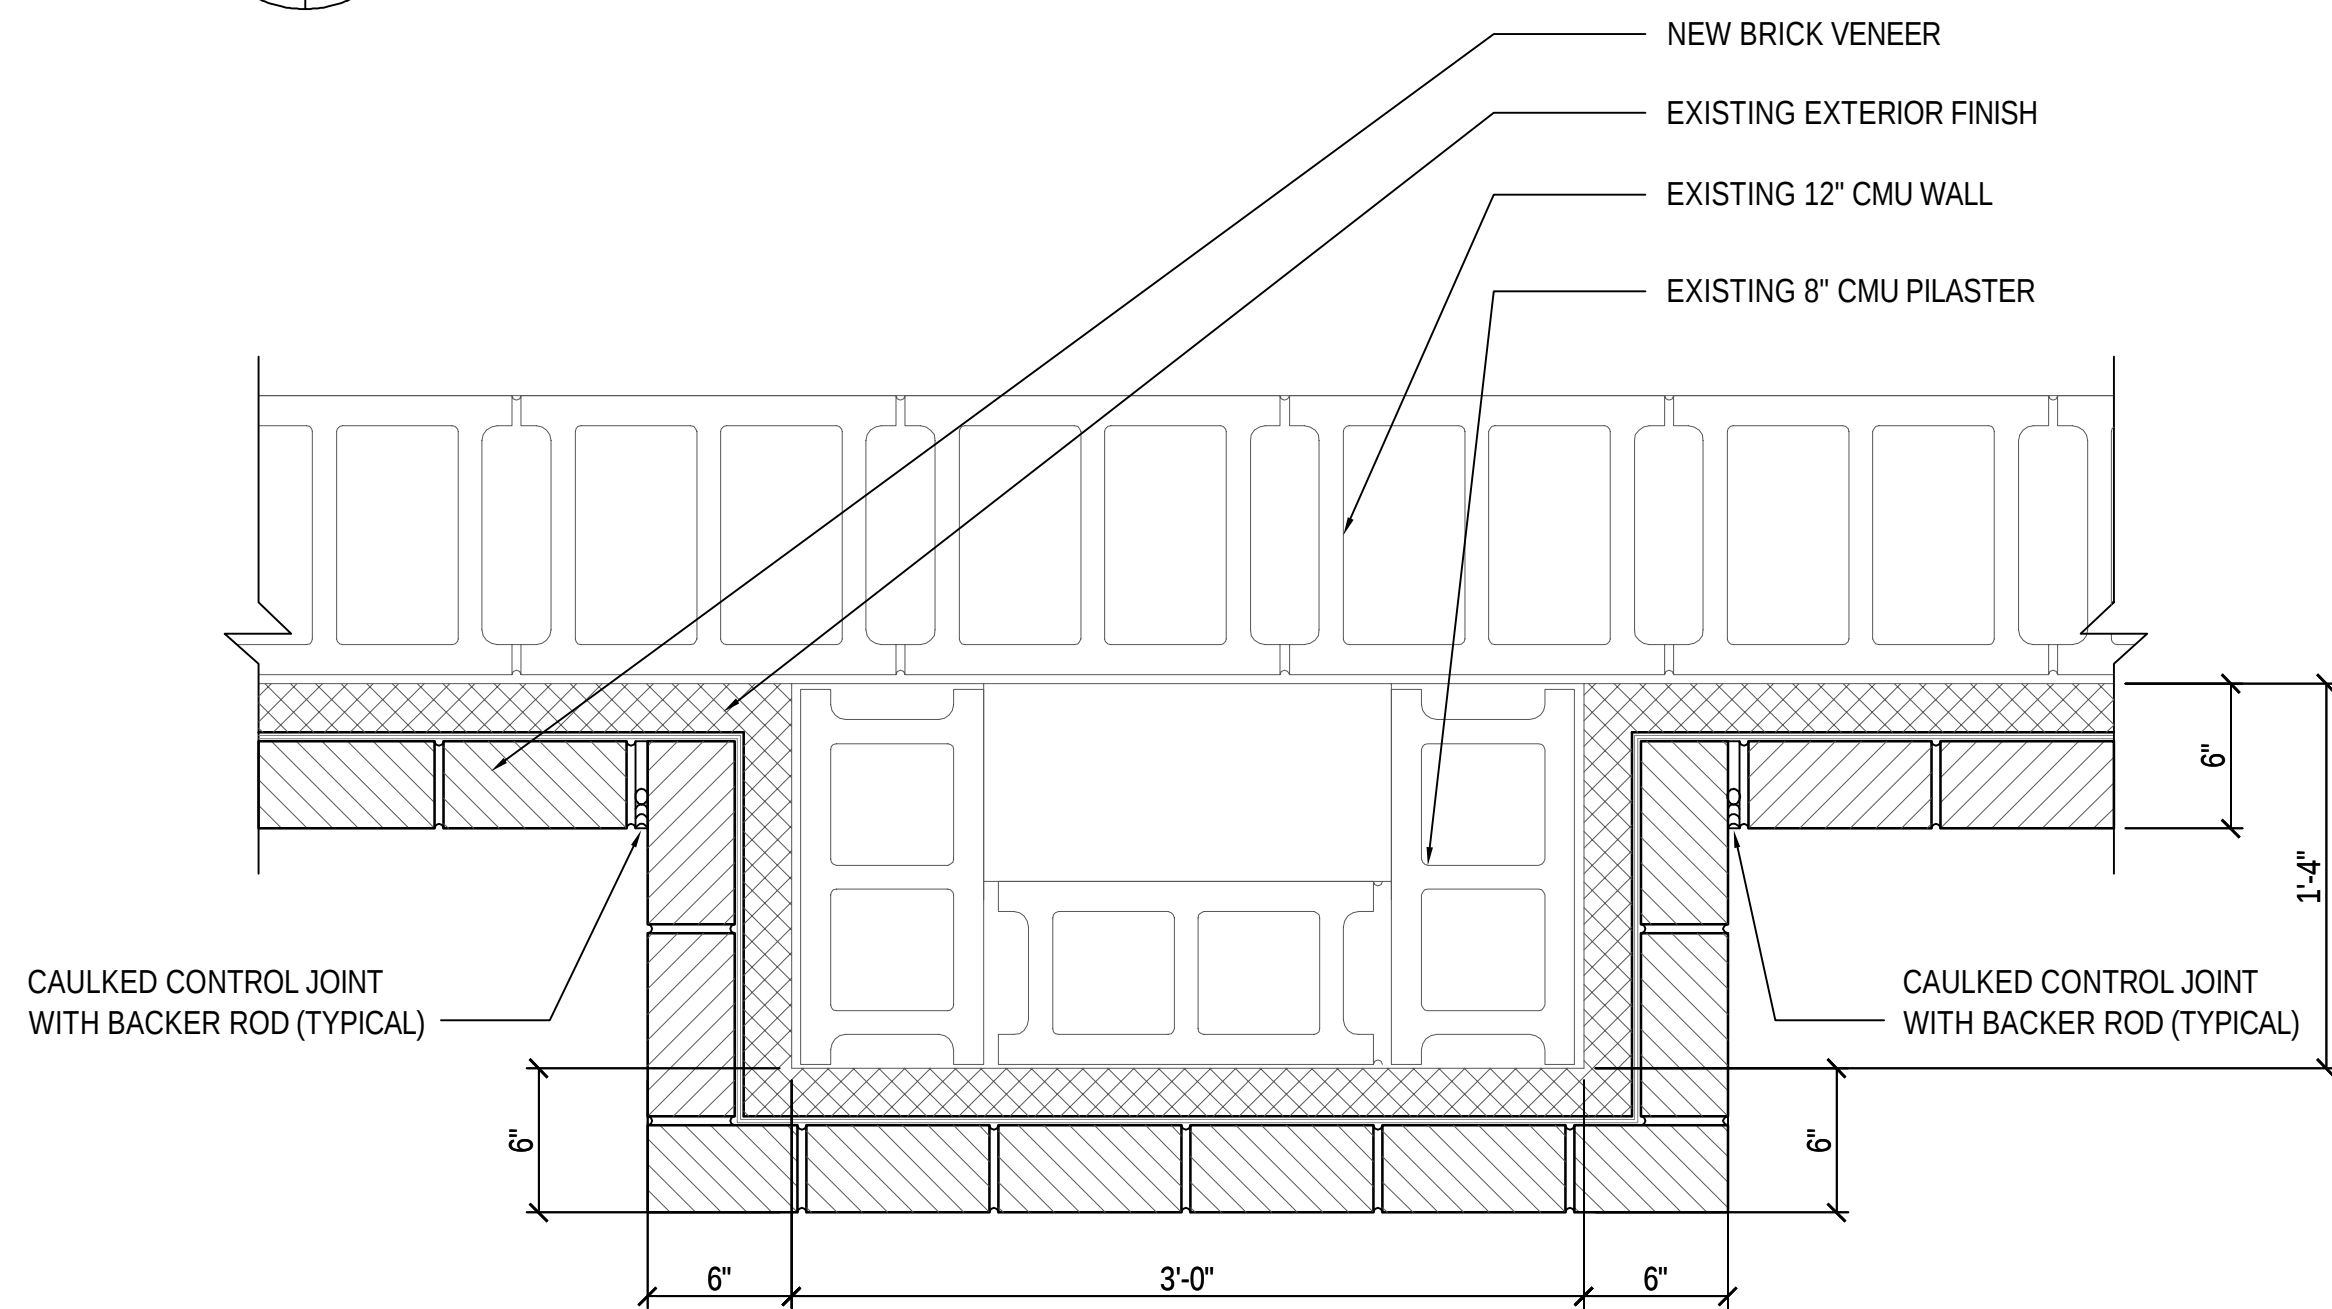


2 DETAIL @ EXISTING PILASTER (BLDG "B")
A103 A320 SCALE: 1 1/2" = 1'-0"

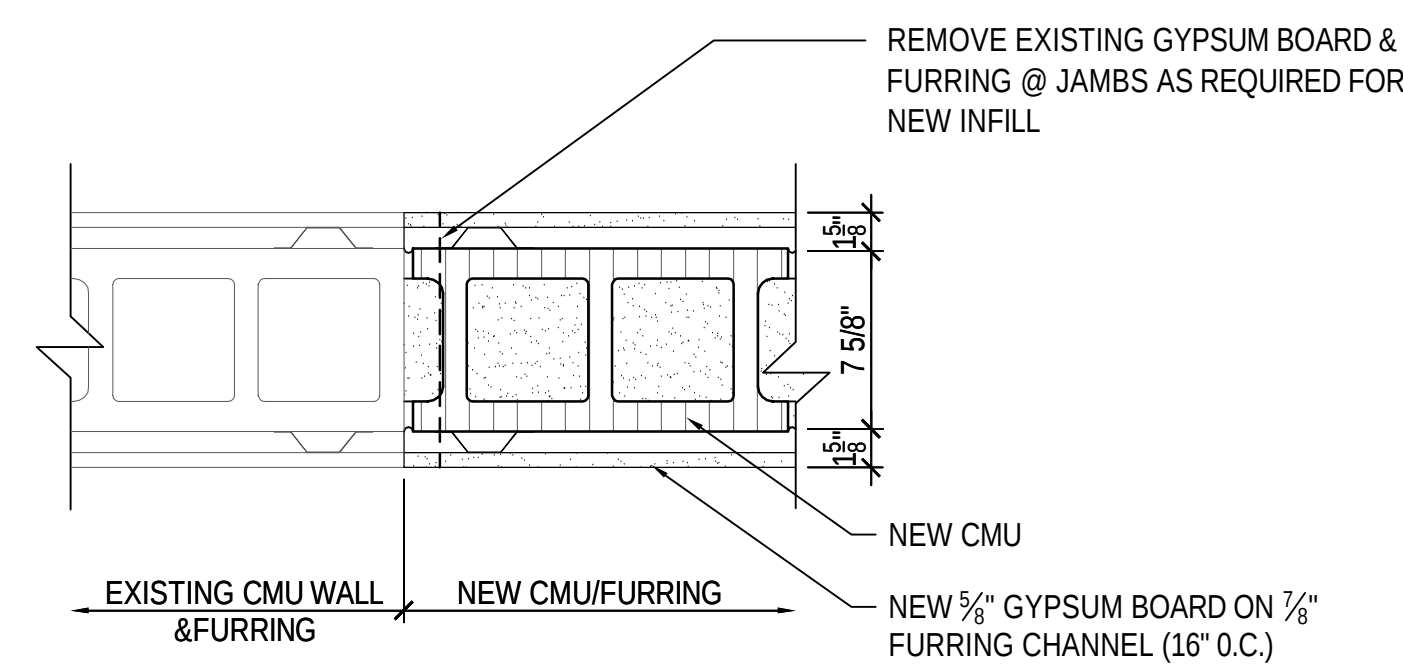


3 DETAIL @ TYPICAL CMU INFILL (INTERIOR)
A103 A320 SCALE: 1 1/2" = 1'-0"

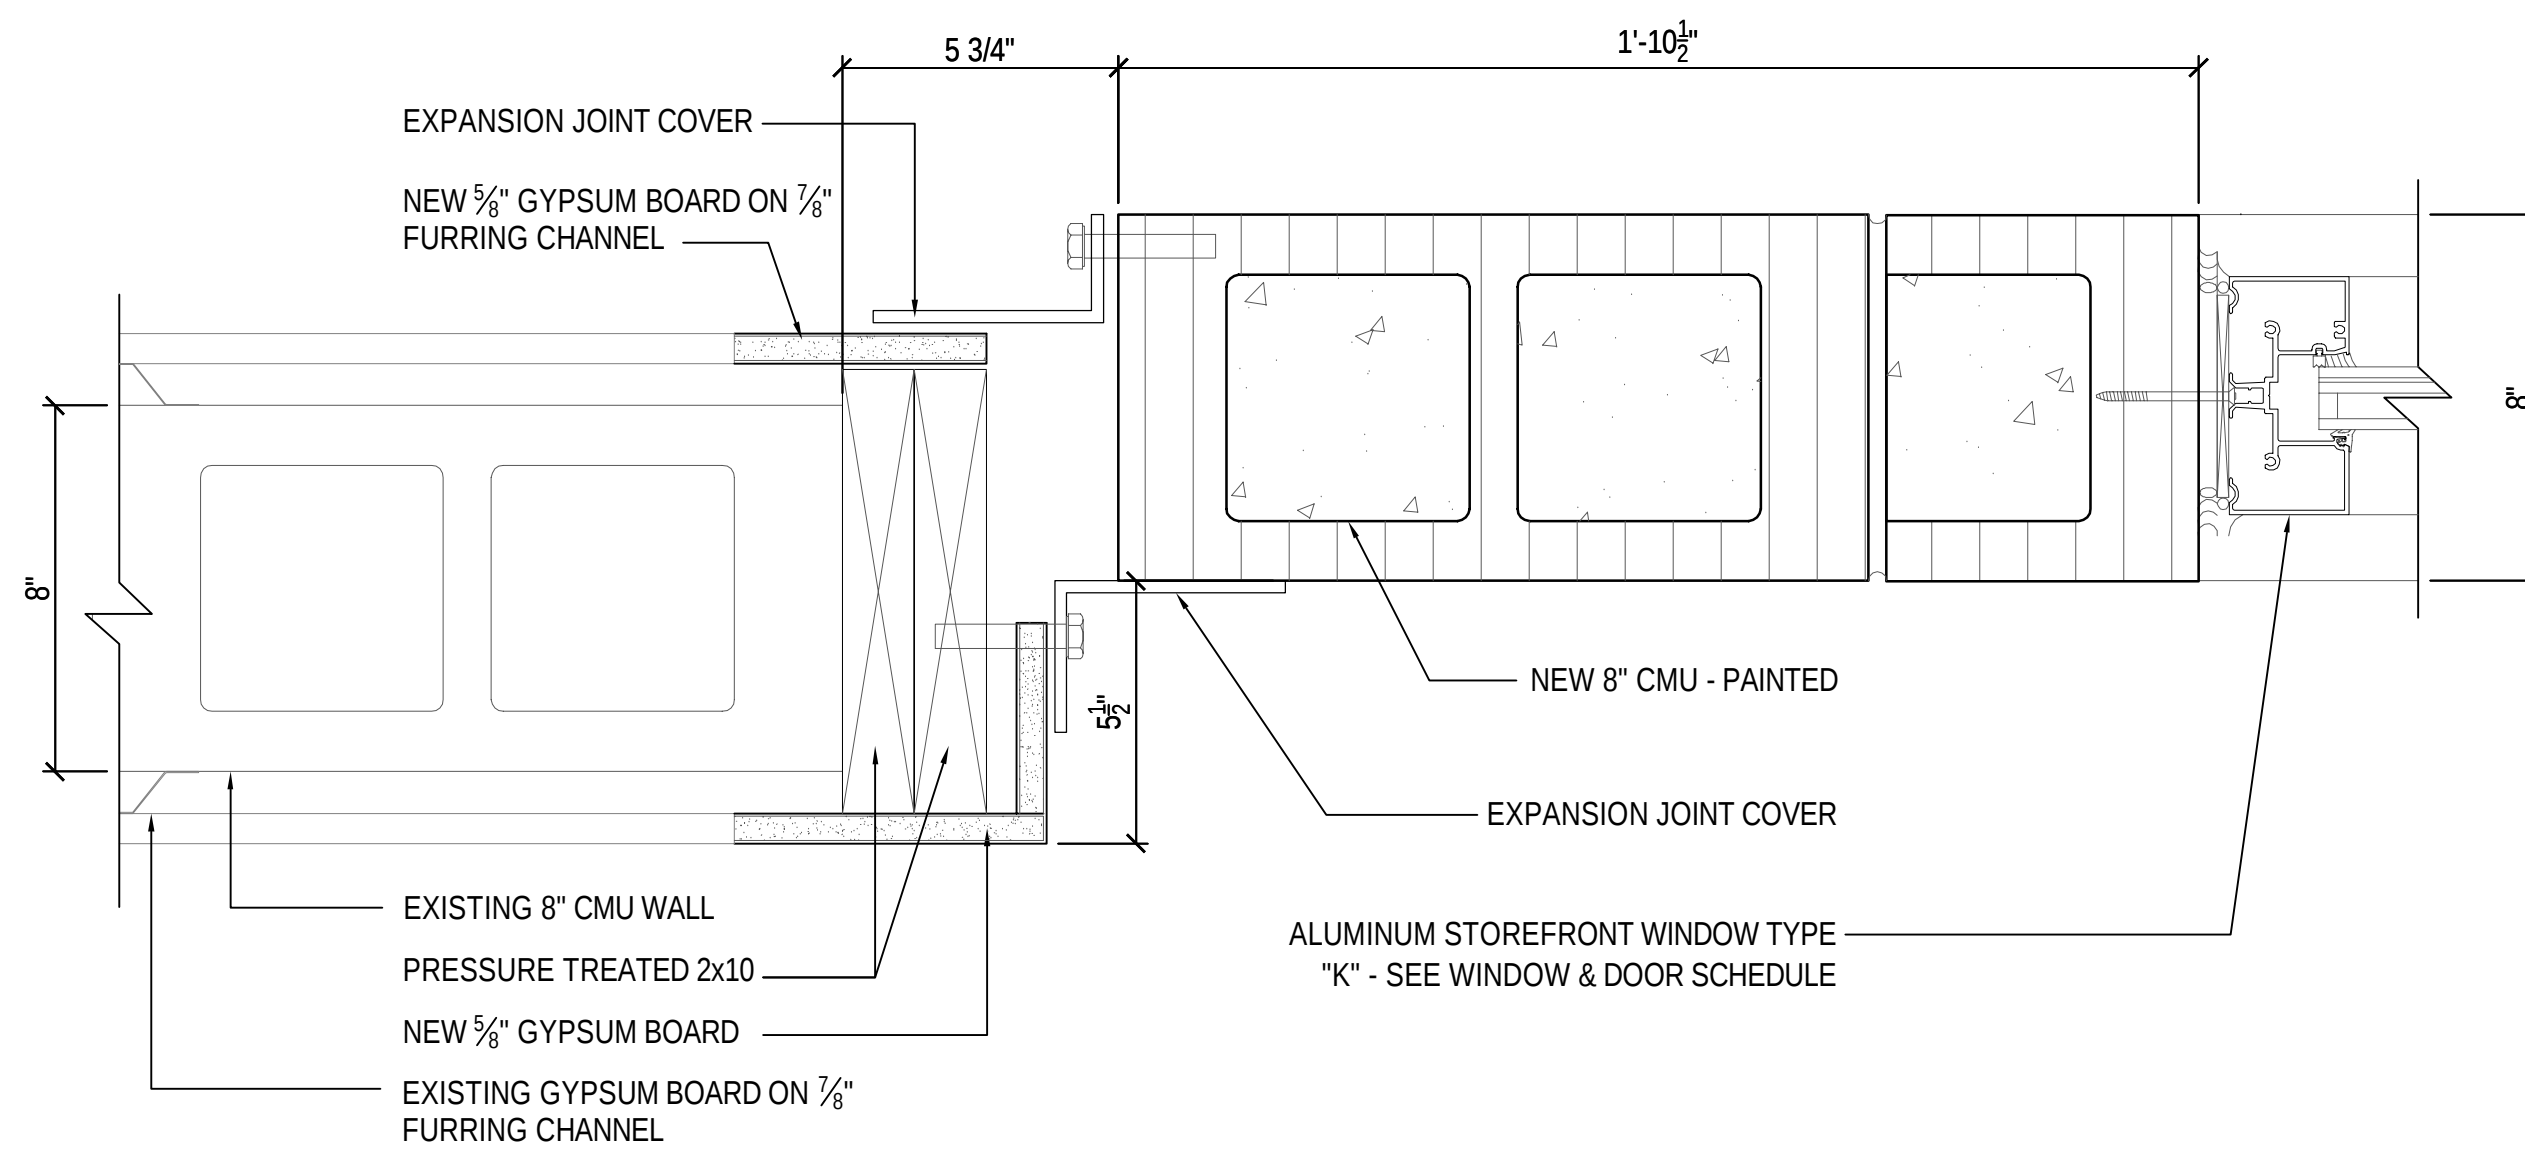


4A DETAIL @ BLDG "A" & "B" EXPANSION JOINT
A320 SCALE: 3" = 1'-0"

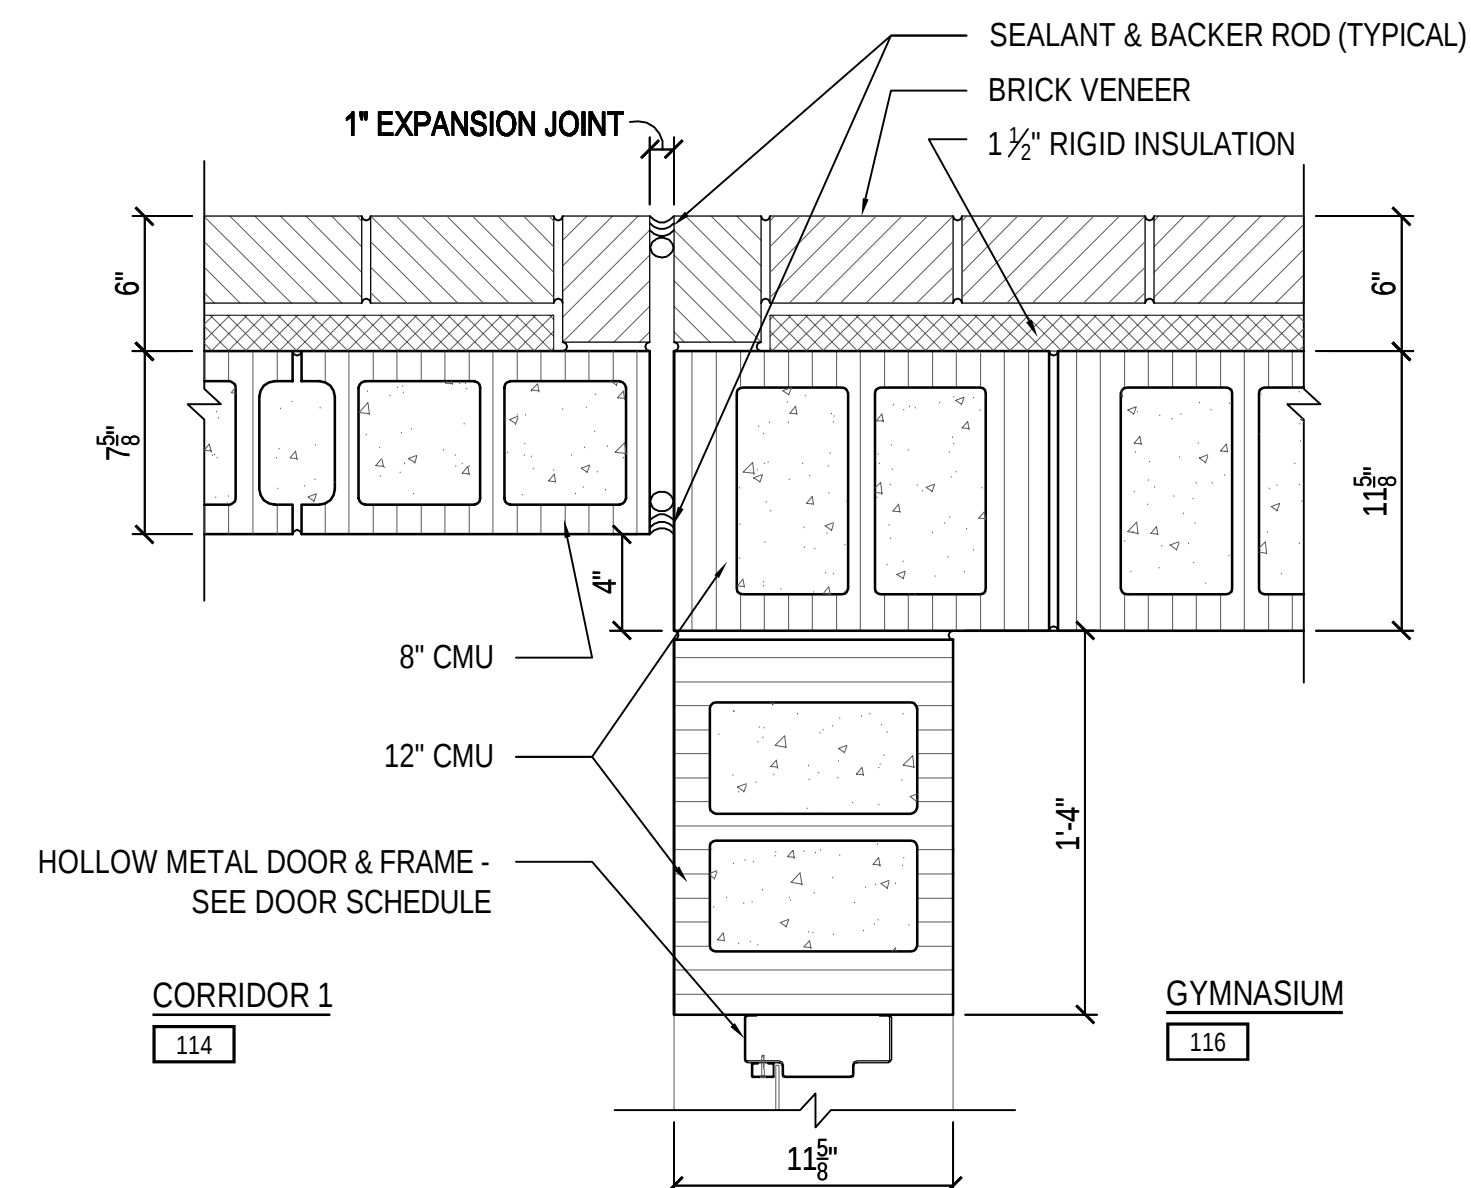


5 DETAIL @ EXPANSION JOINT
A101 A320 SCALE: 1 1/2" = 1'-0"

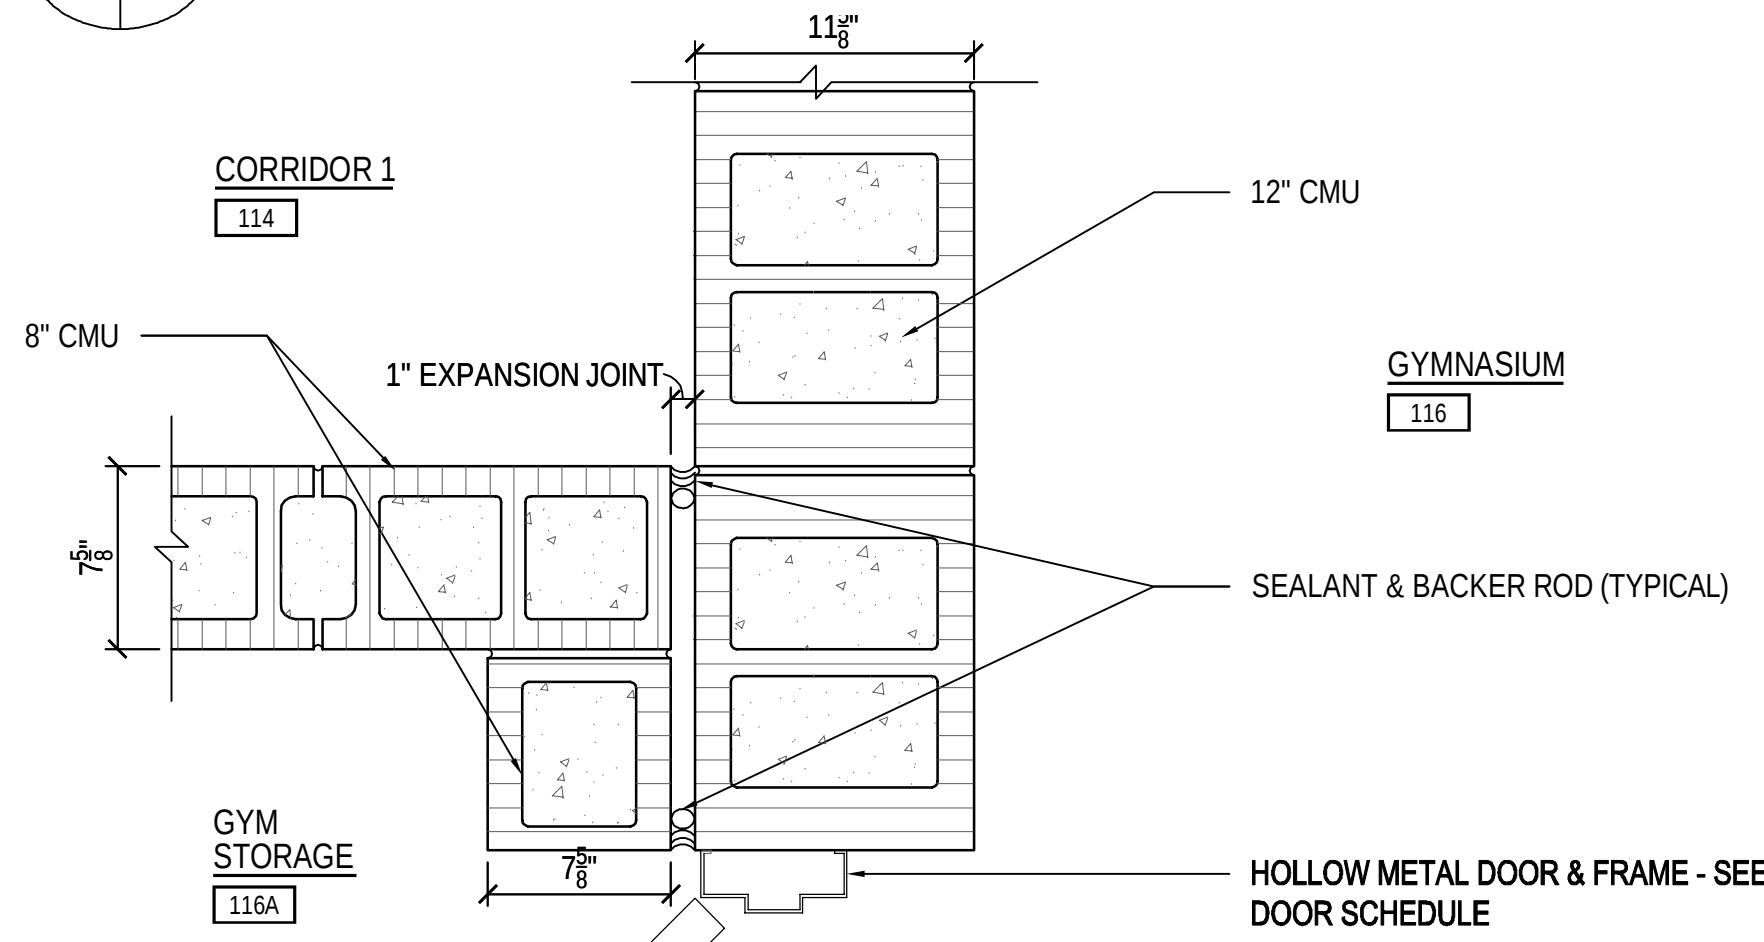


6 DETAIL @ EXPANSION JOINT
A101 A320 SCALE: 1 1/2" = 1'-0"

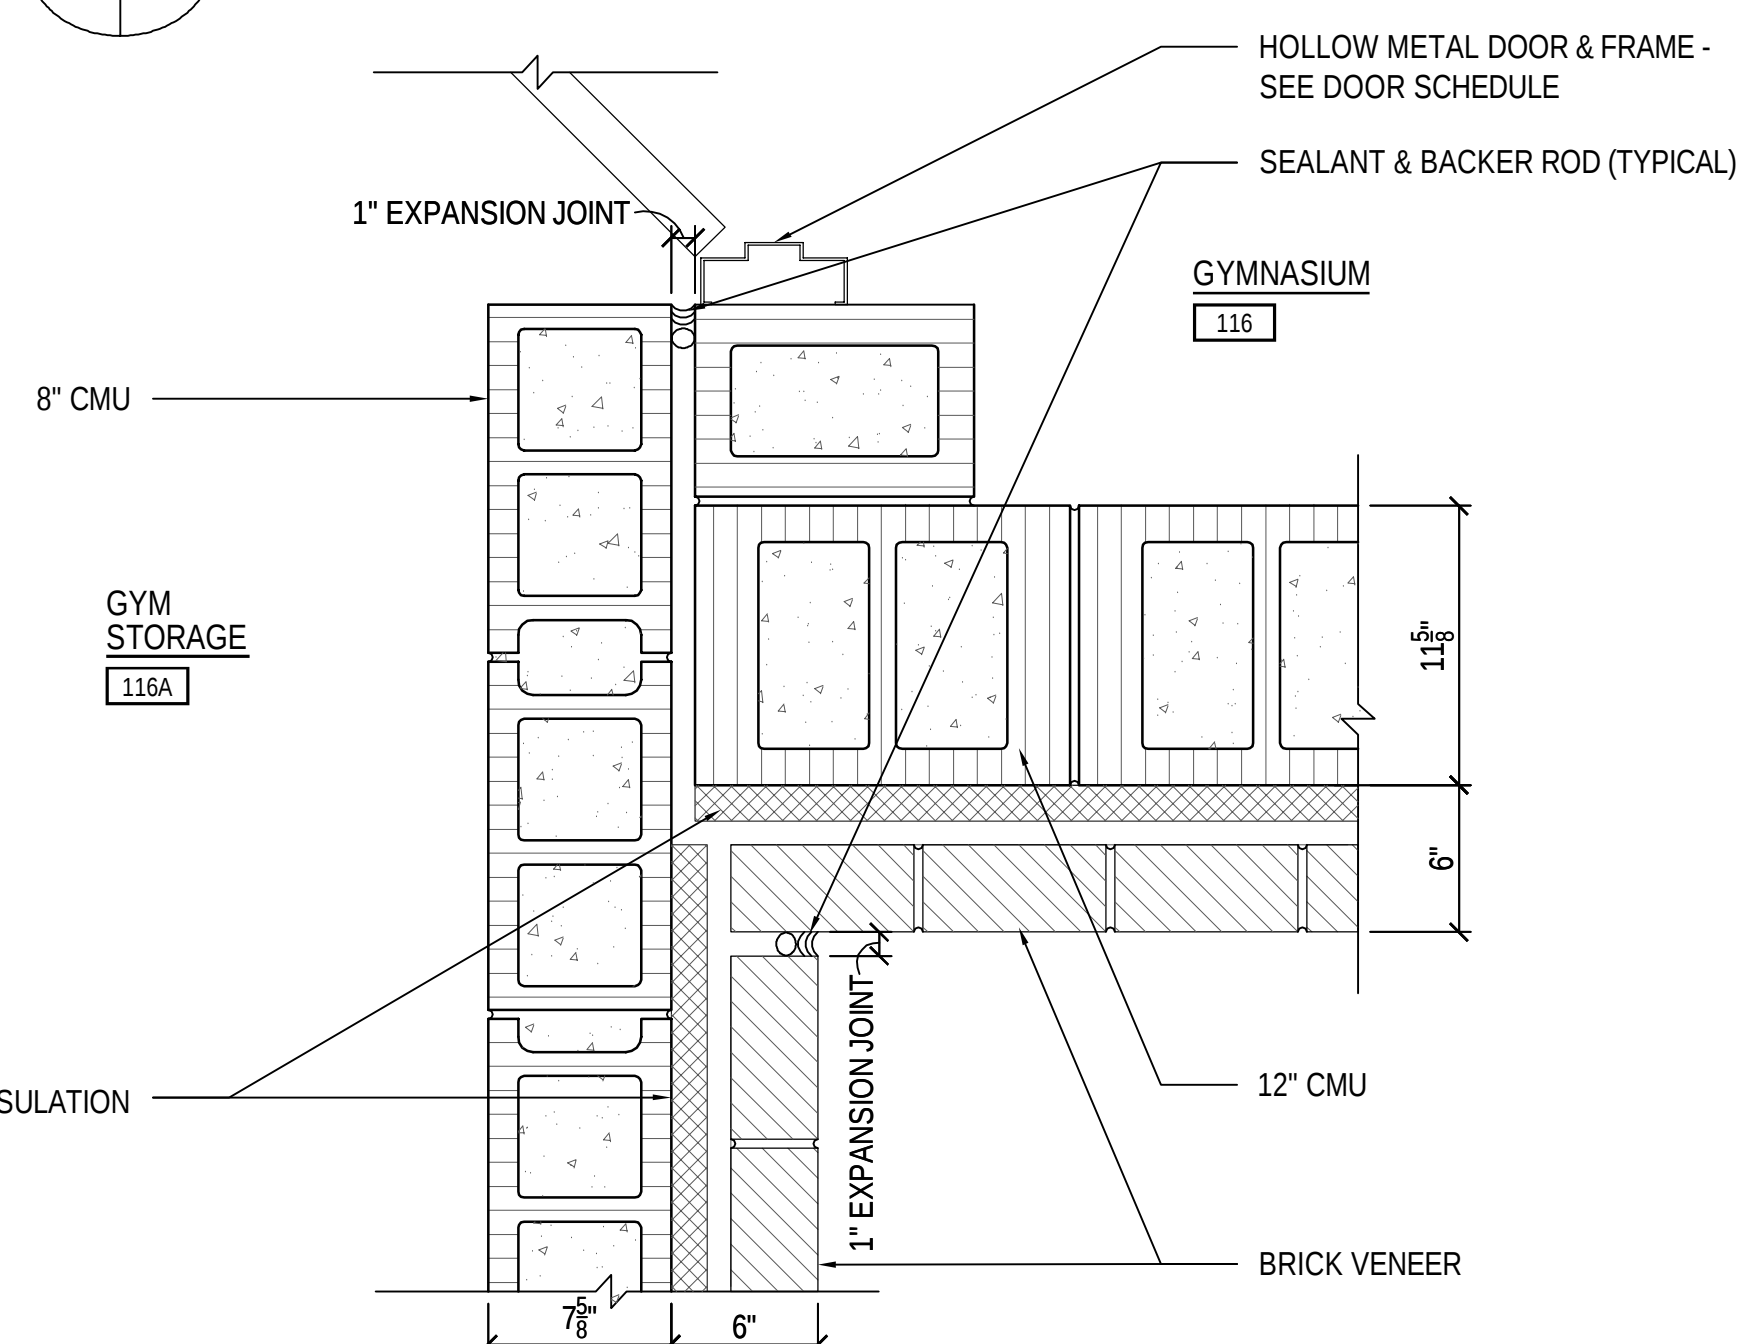


7 DETAIL @ EXPANSION JOINT
A101 A320 SCALE: 1 1/2" = 1'-0"

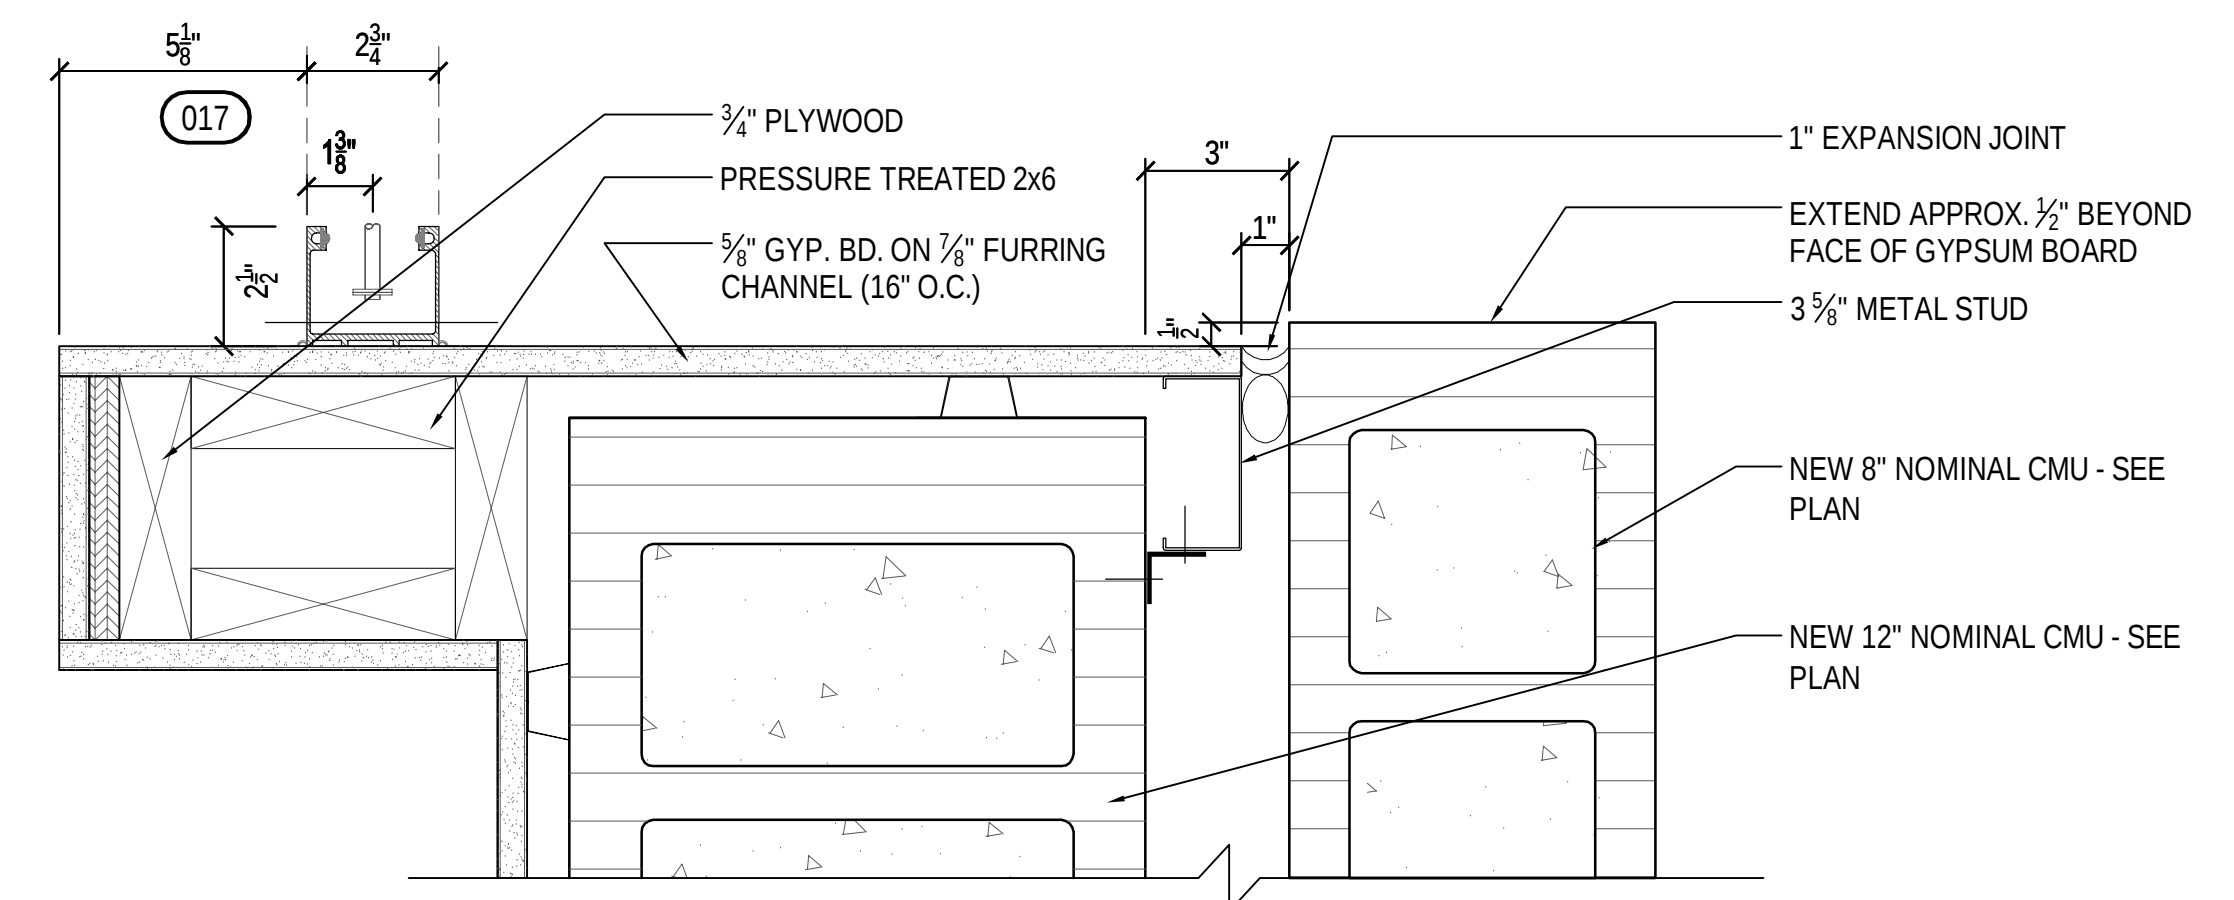


4B DETAIL @ BLDG "A" & "B" EXPANSION JOINT
A320 SCALE: 3" = 1'-0"

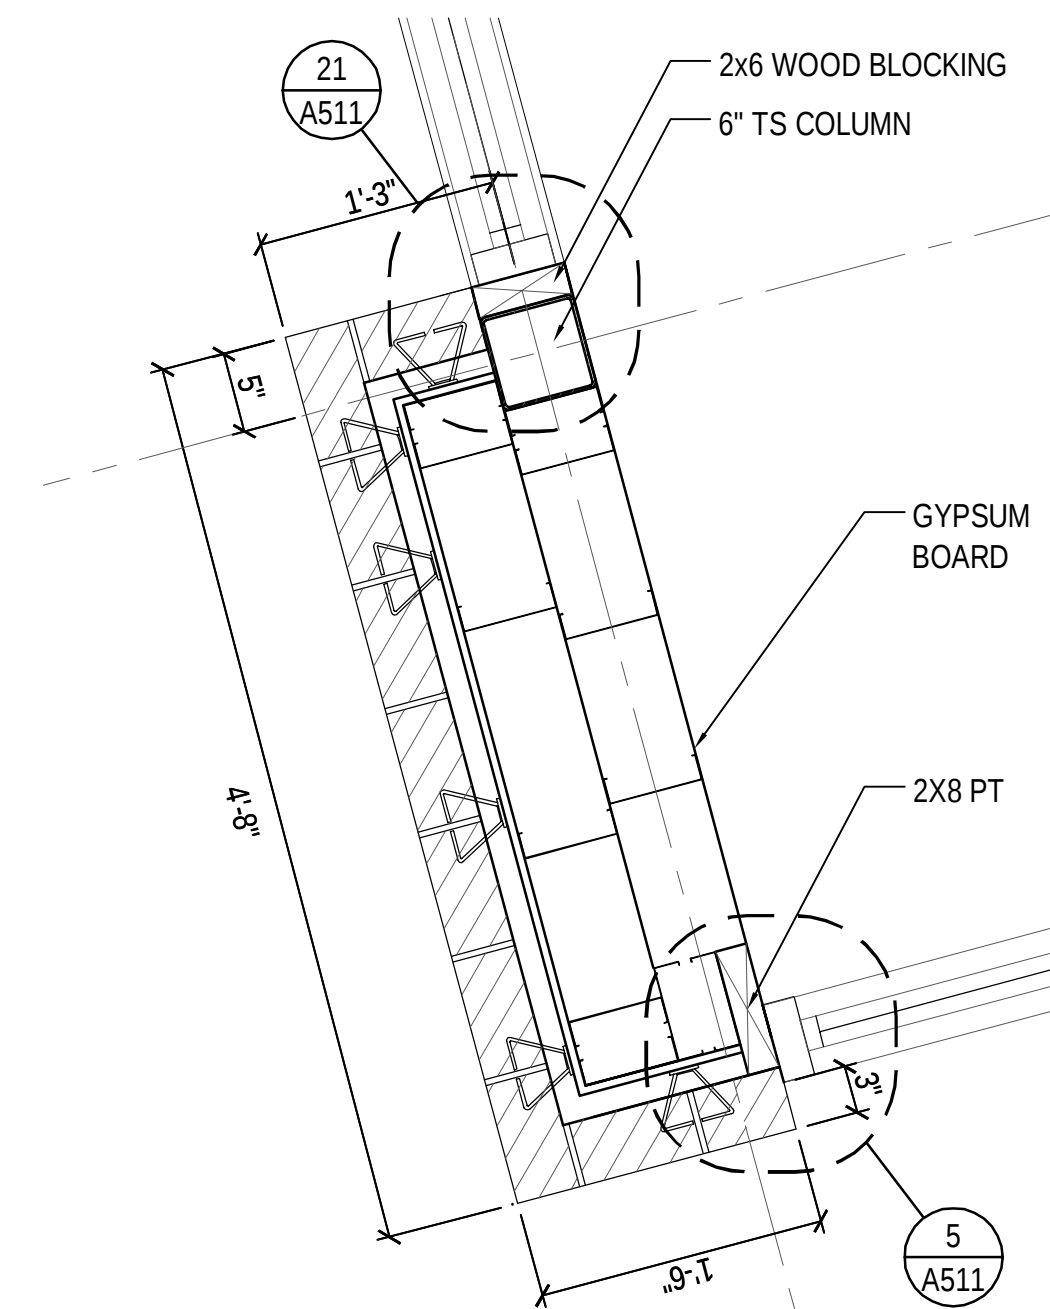


8 DETAIL @ ENTRY
A101 A320 SCALE: 1" = 1'-0"

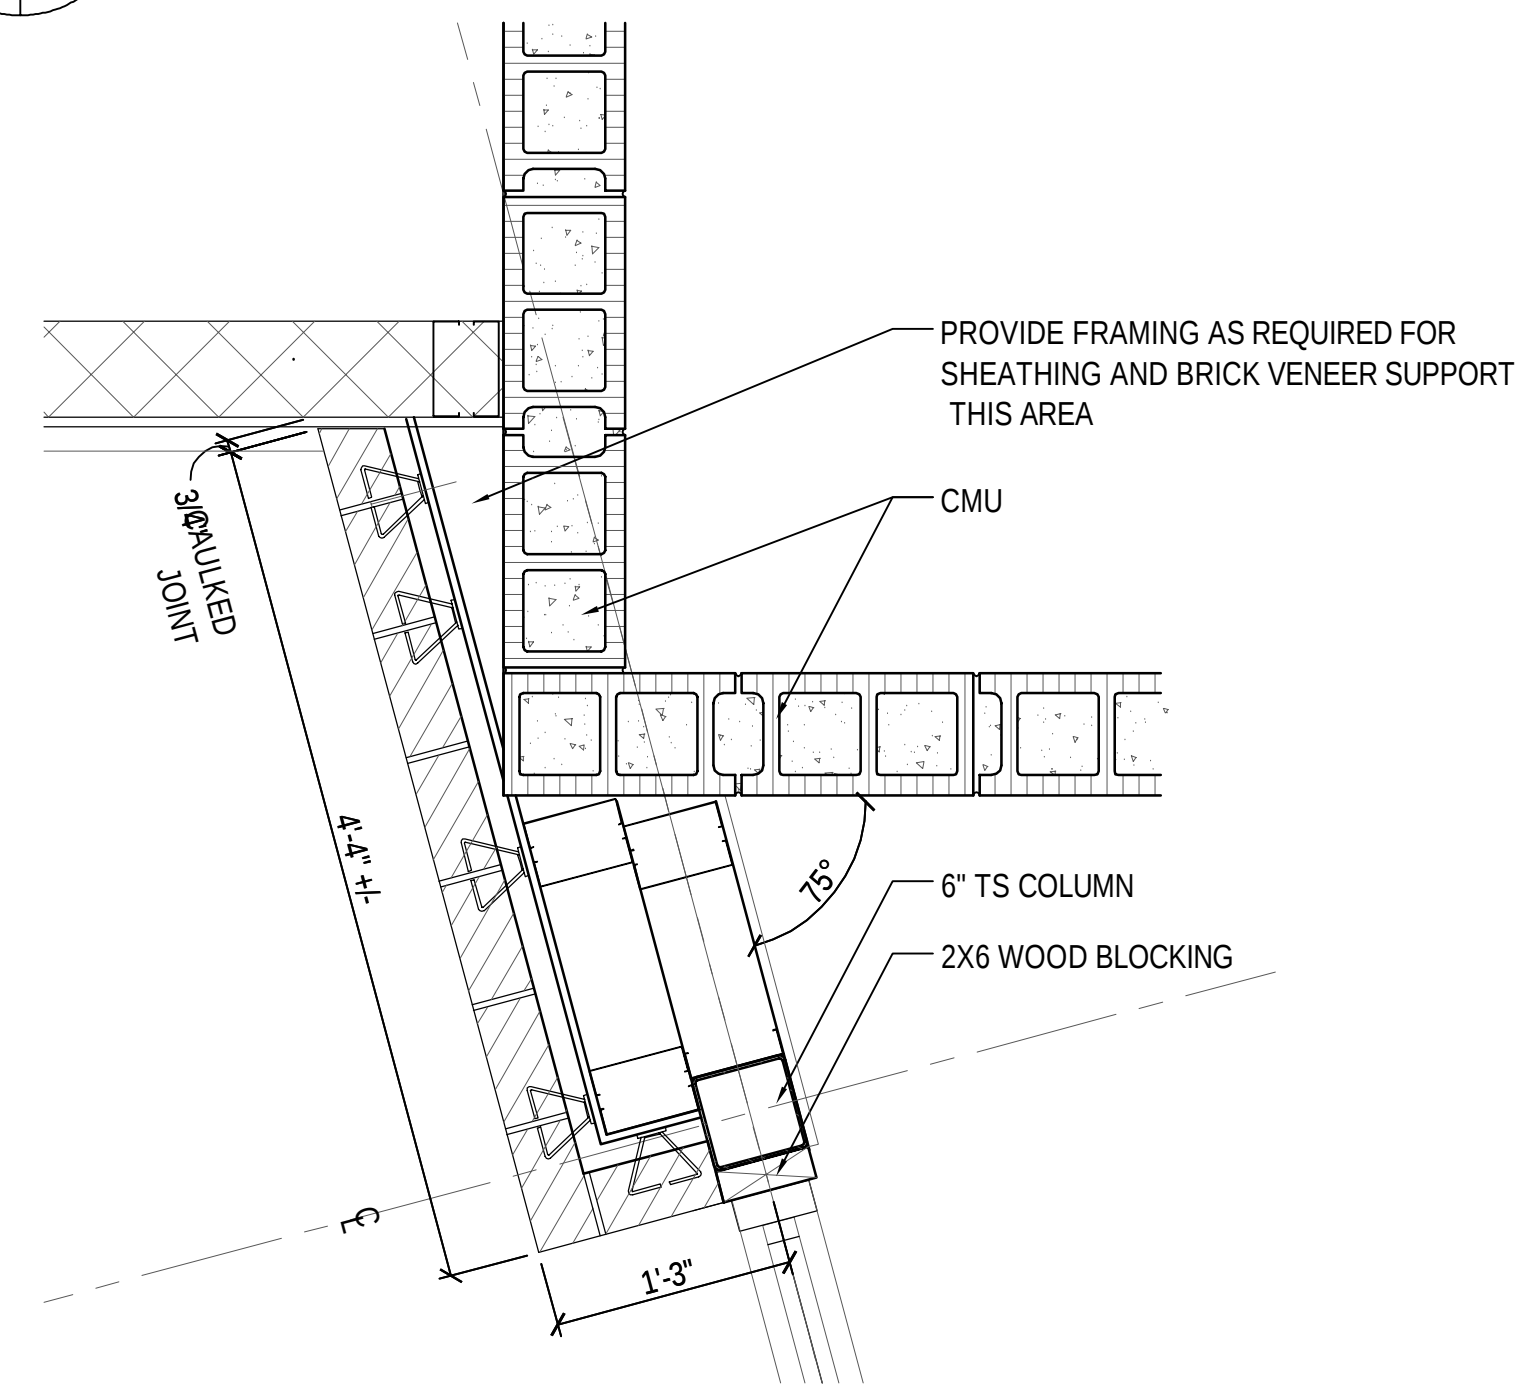


9 DETAIL @ ENTRY
A101 A320 SCALE: 1" = 1'-0"

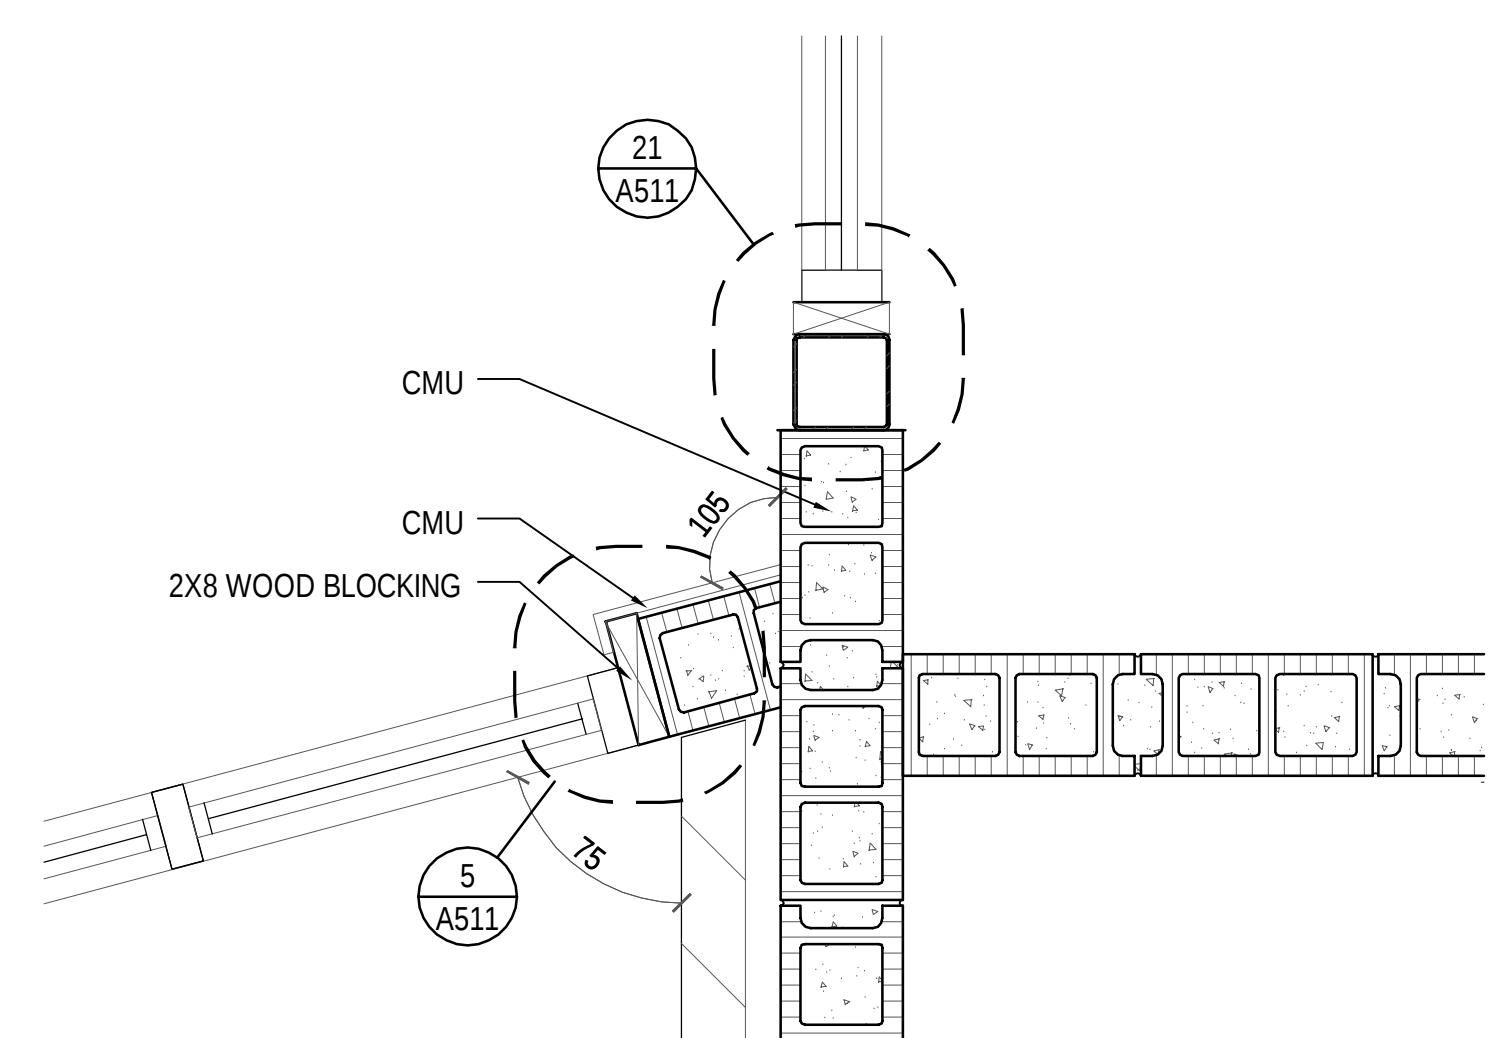


10 DETAIL @ ENTRY
A101 A320 SCALE: 1" = 1'-0"

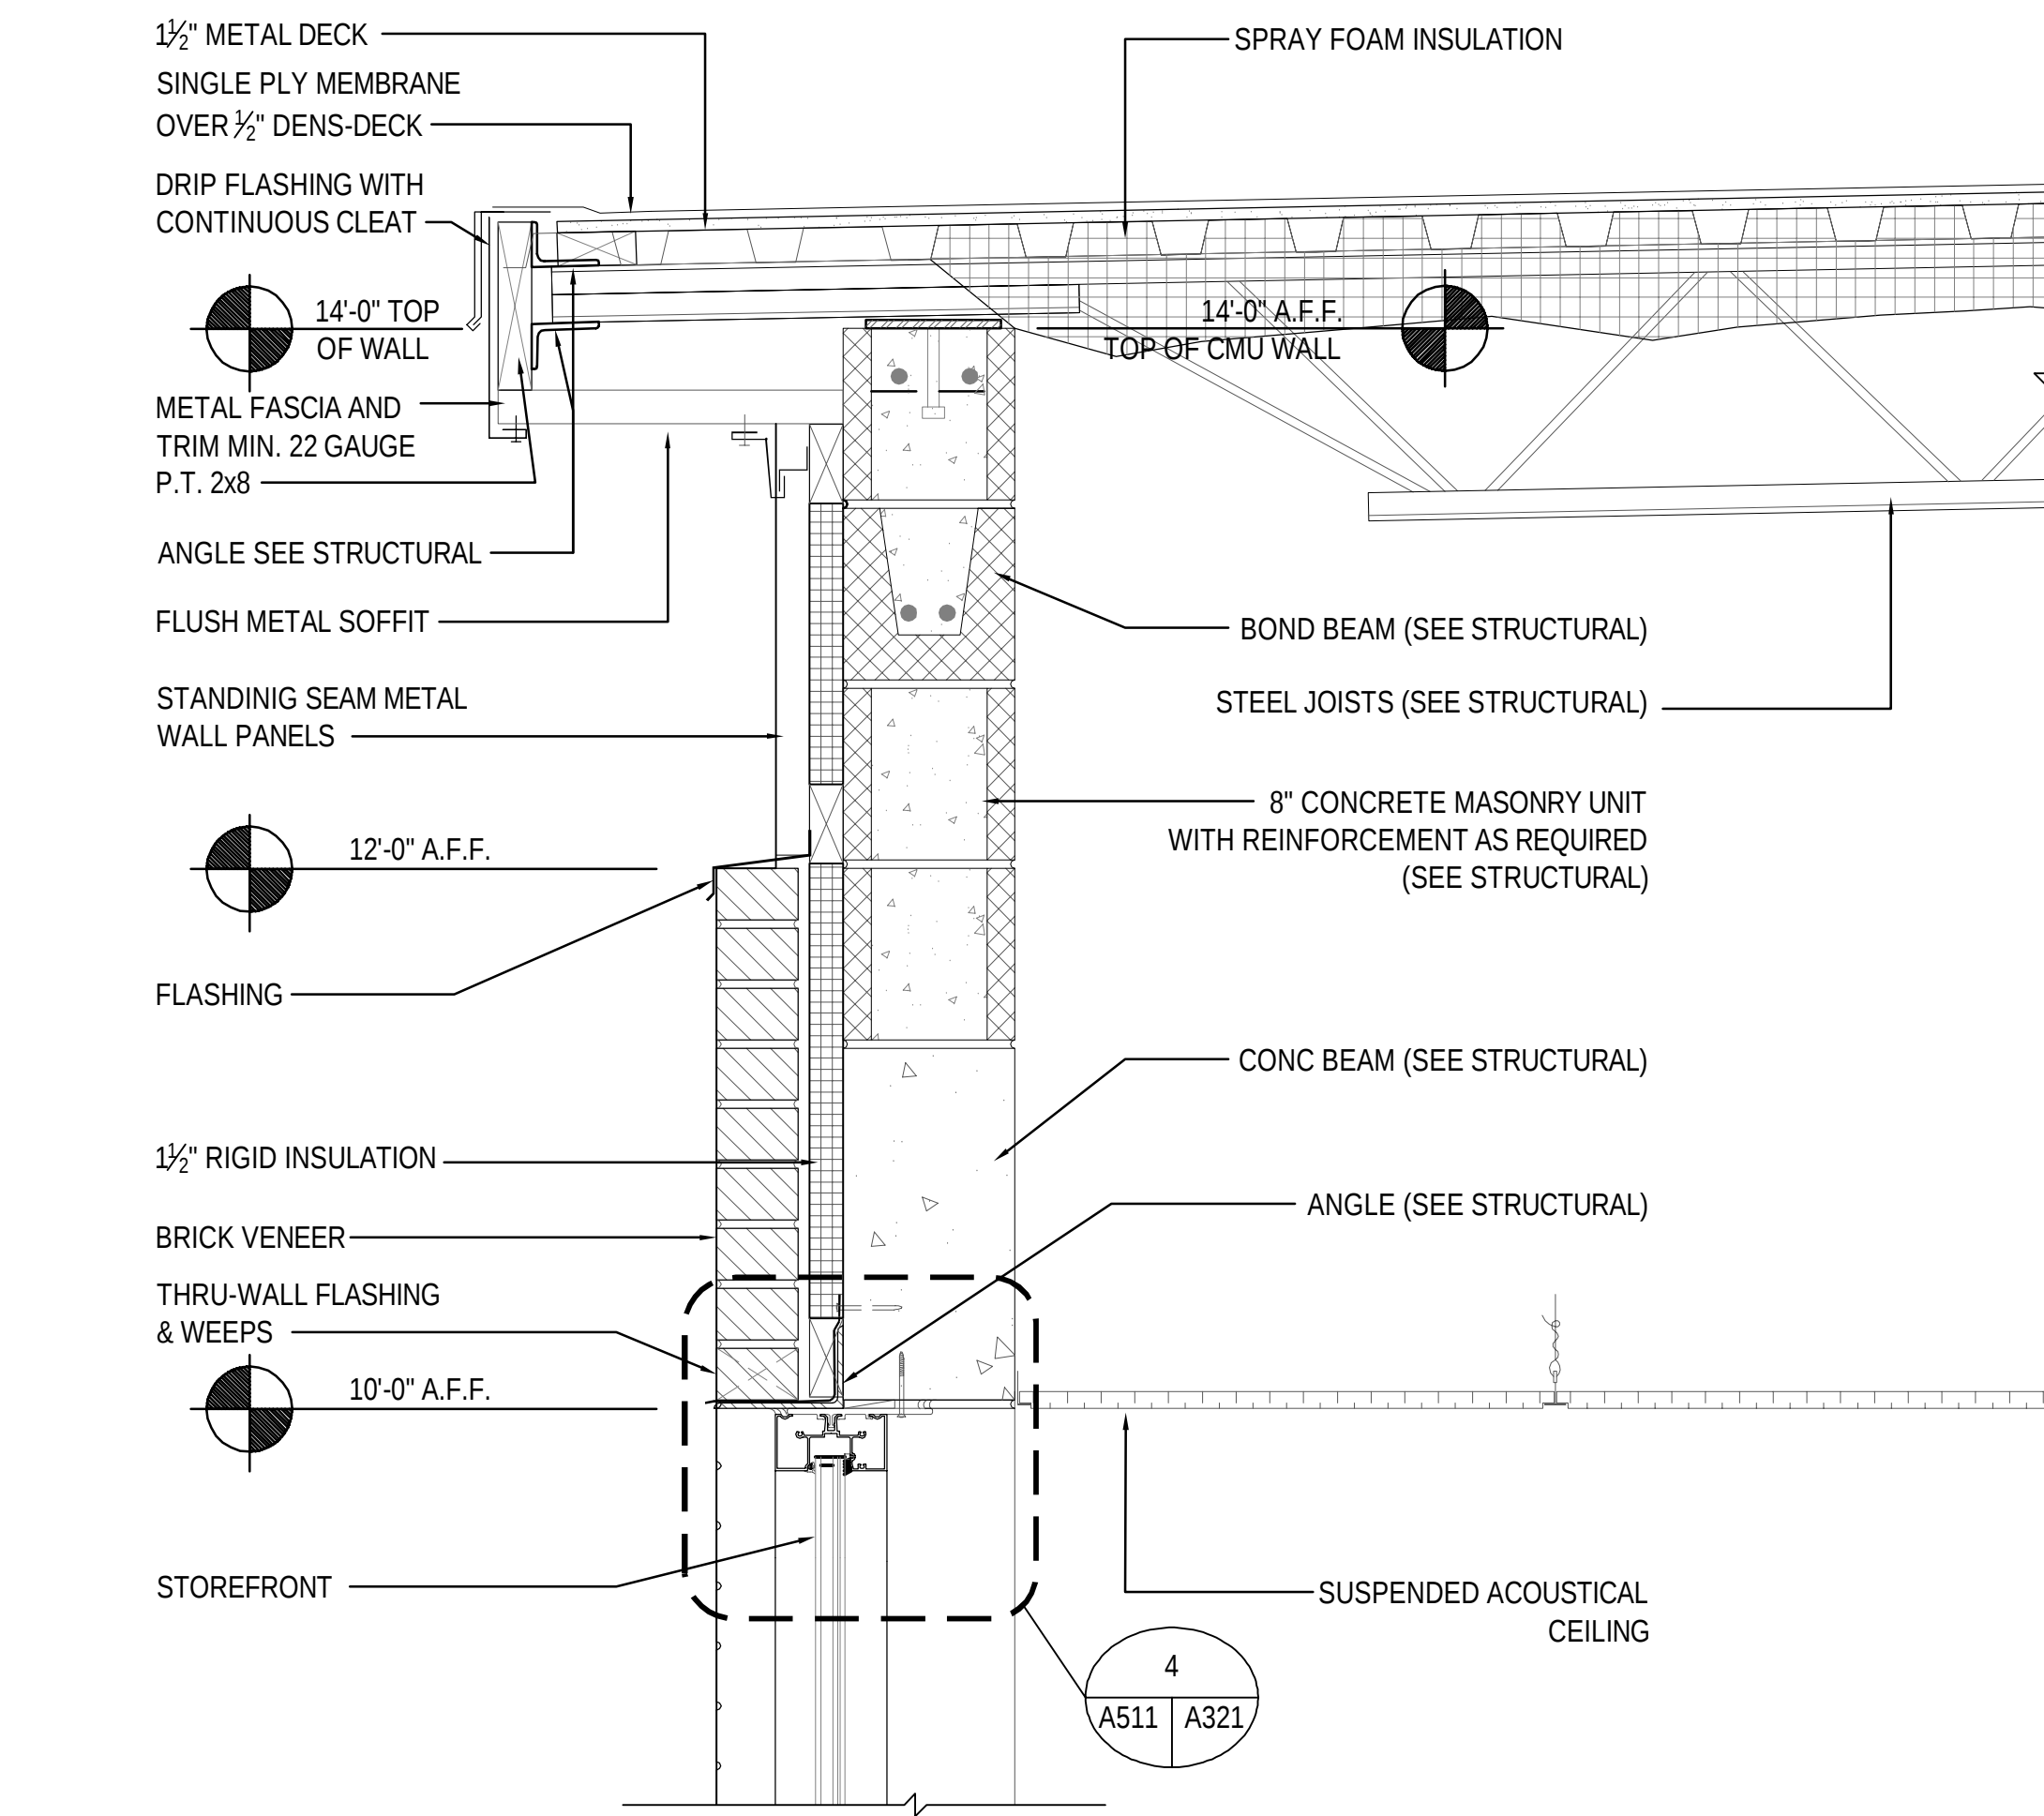


1 DETAIL
A300 A321 SCALE: 1 1/2" = 1'-0"

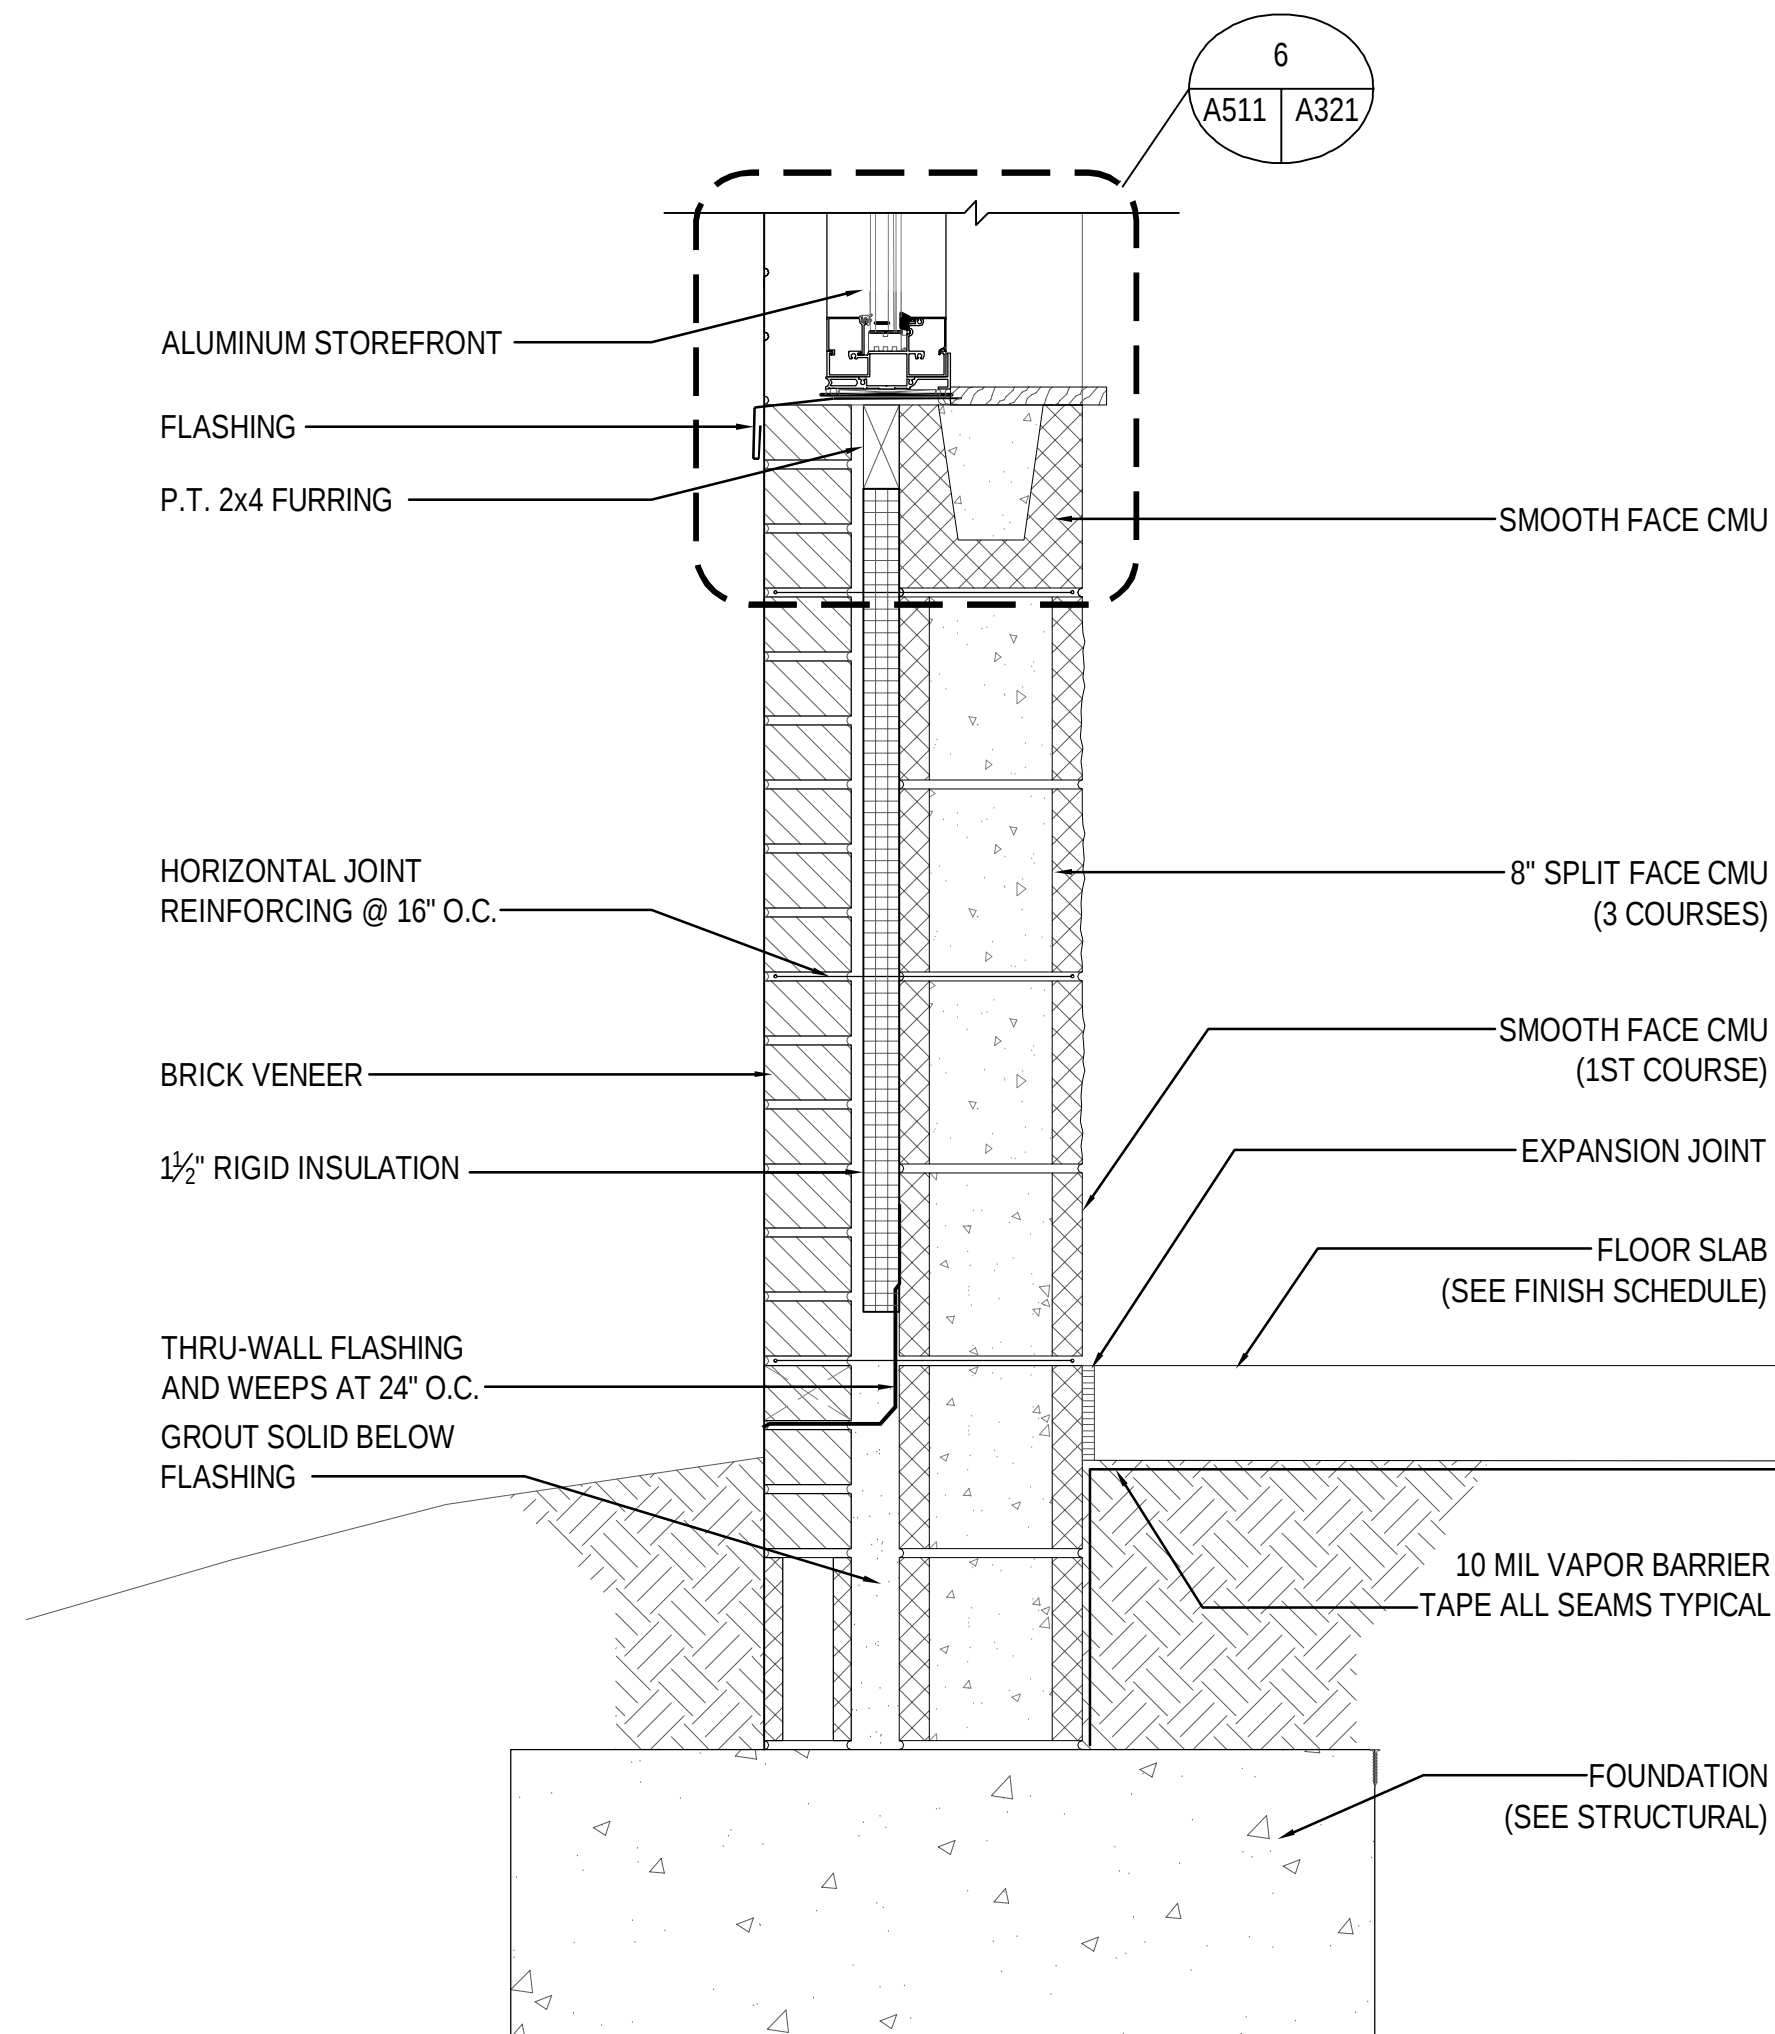


2 DETAIL
A300 A321 SCALE: 1 1/2" = 1'-0"

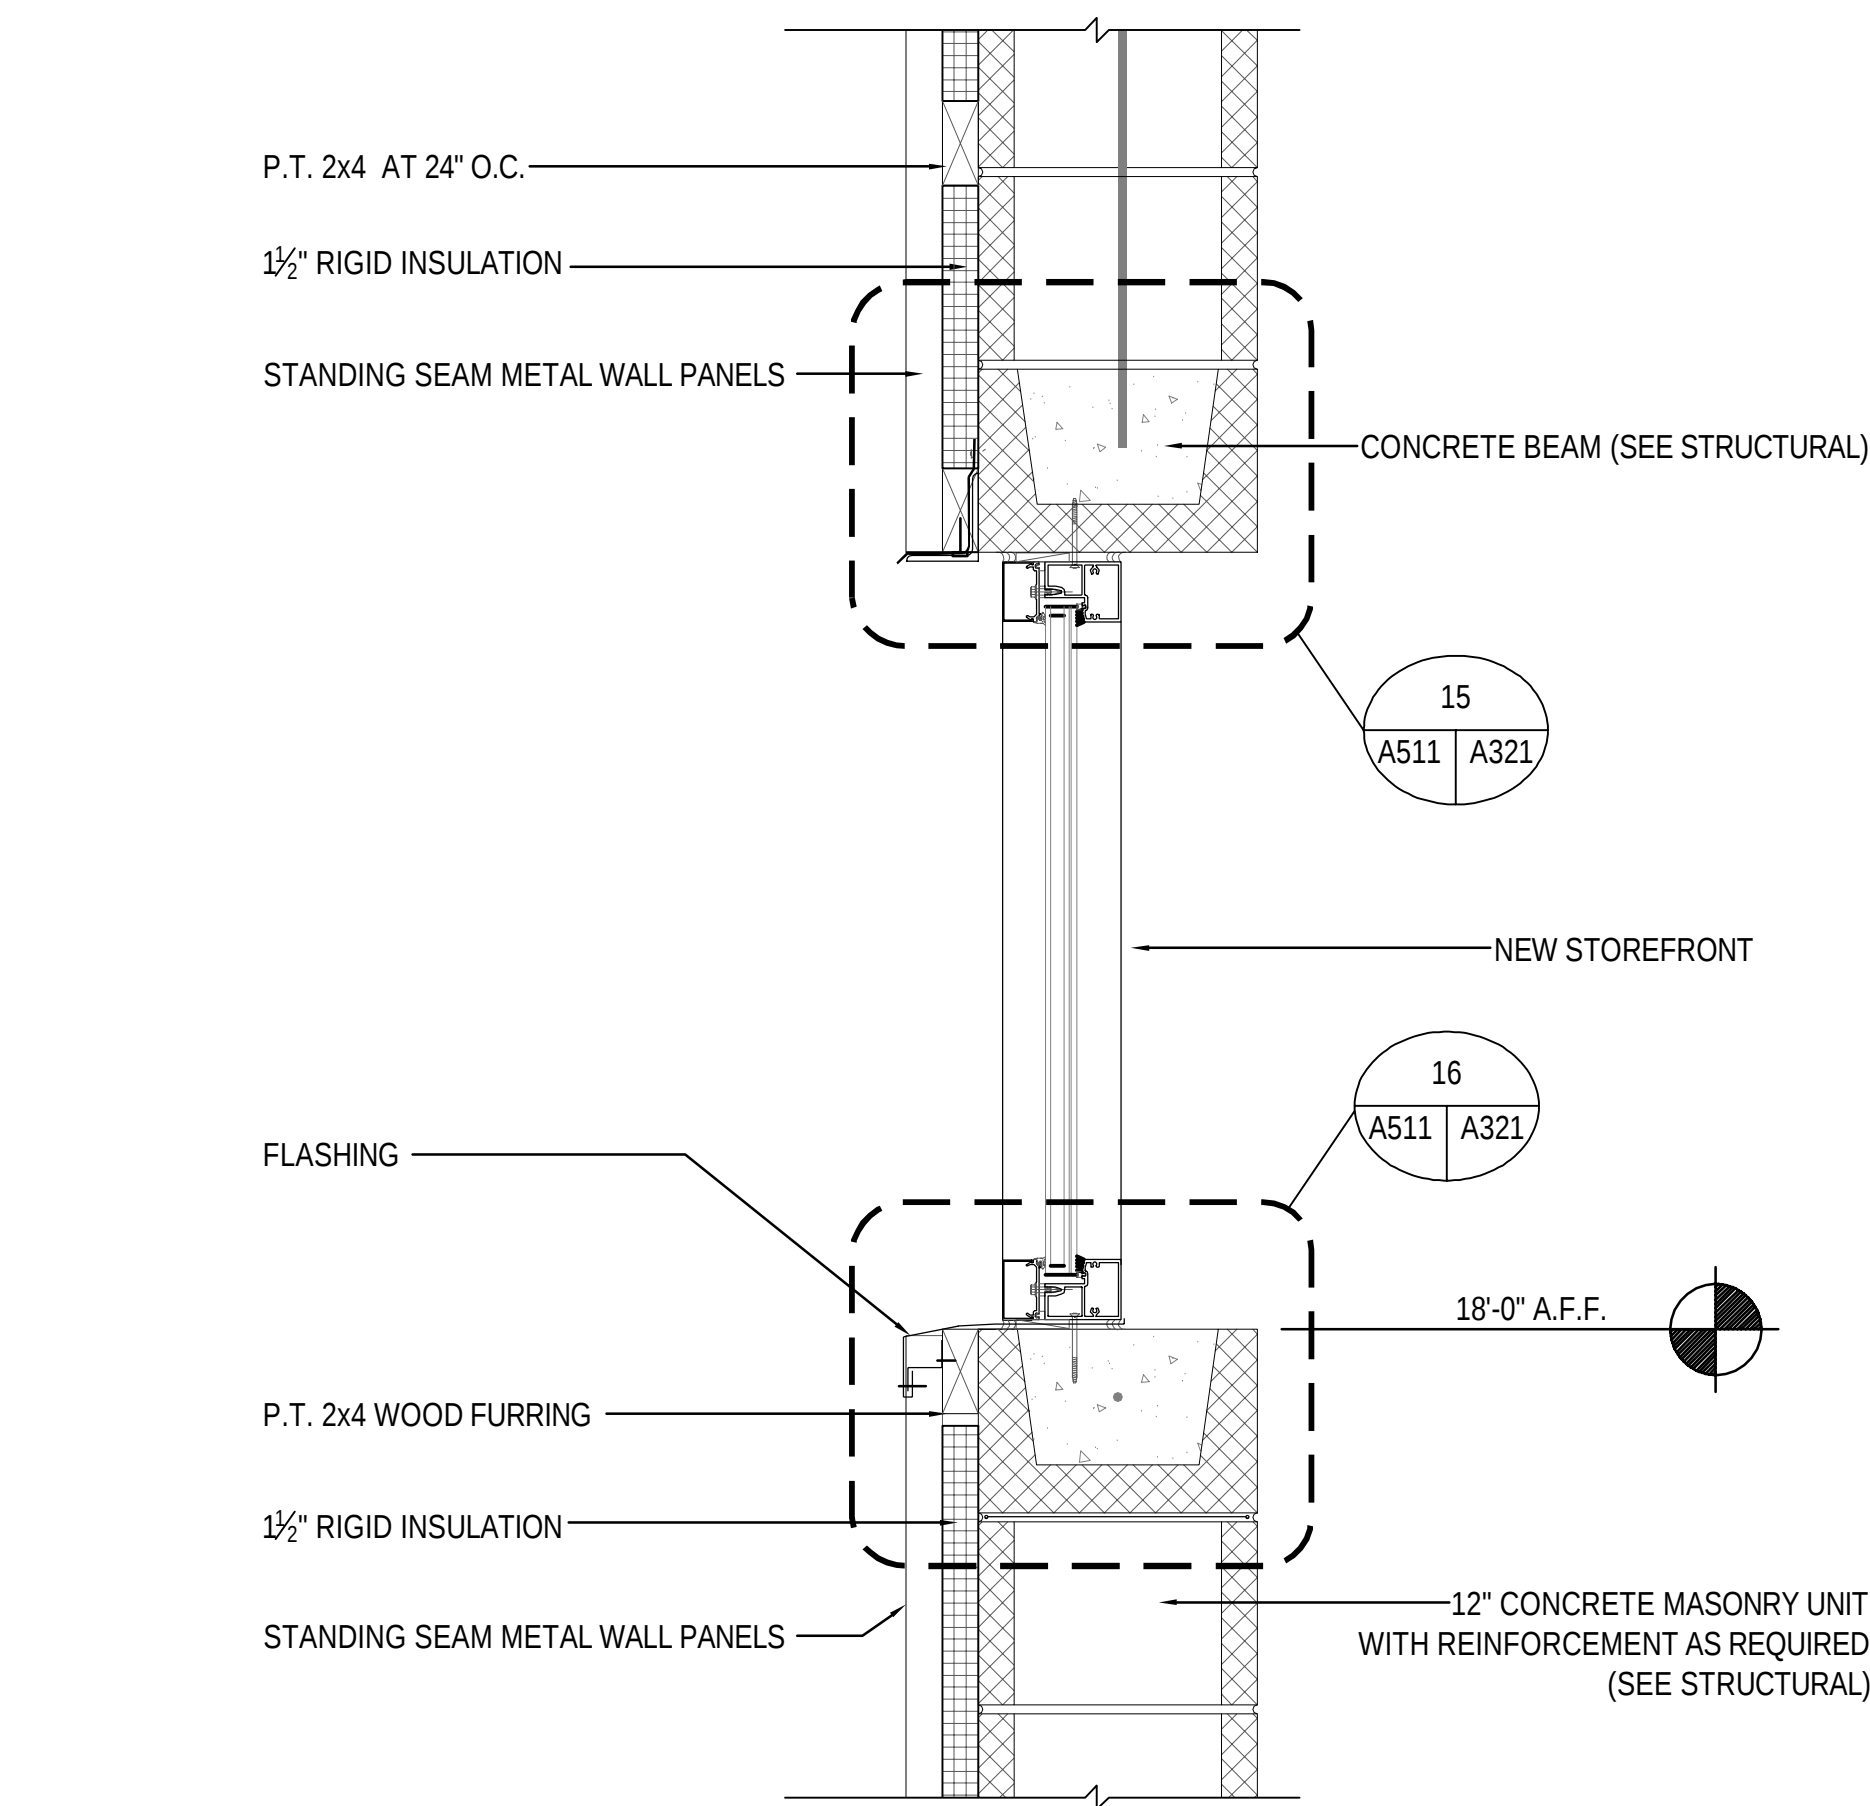


3 DETAIL
A300 A321 SCALE: 1 1/2" = 1'-0"

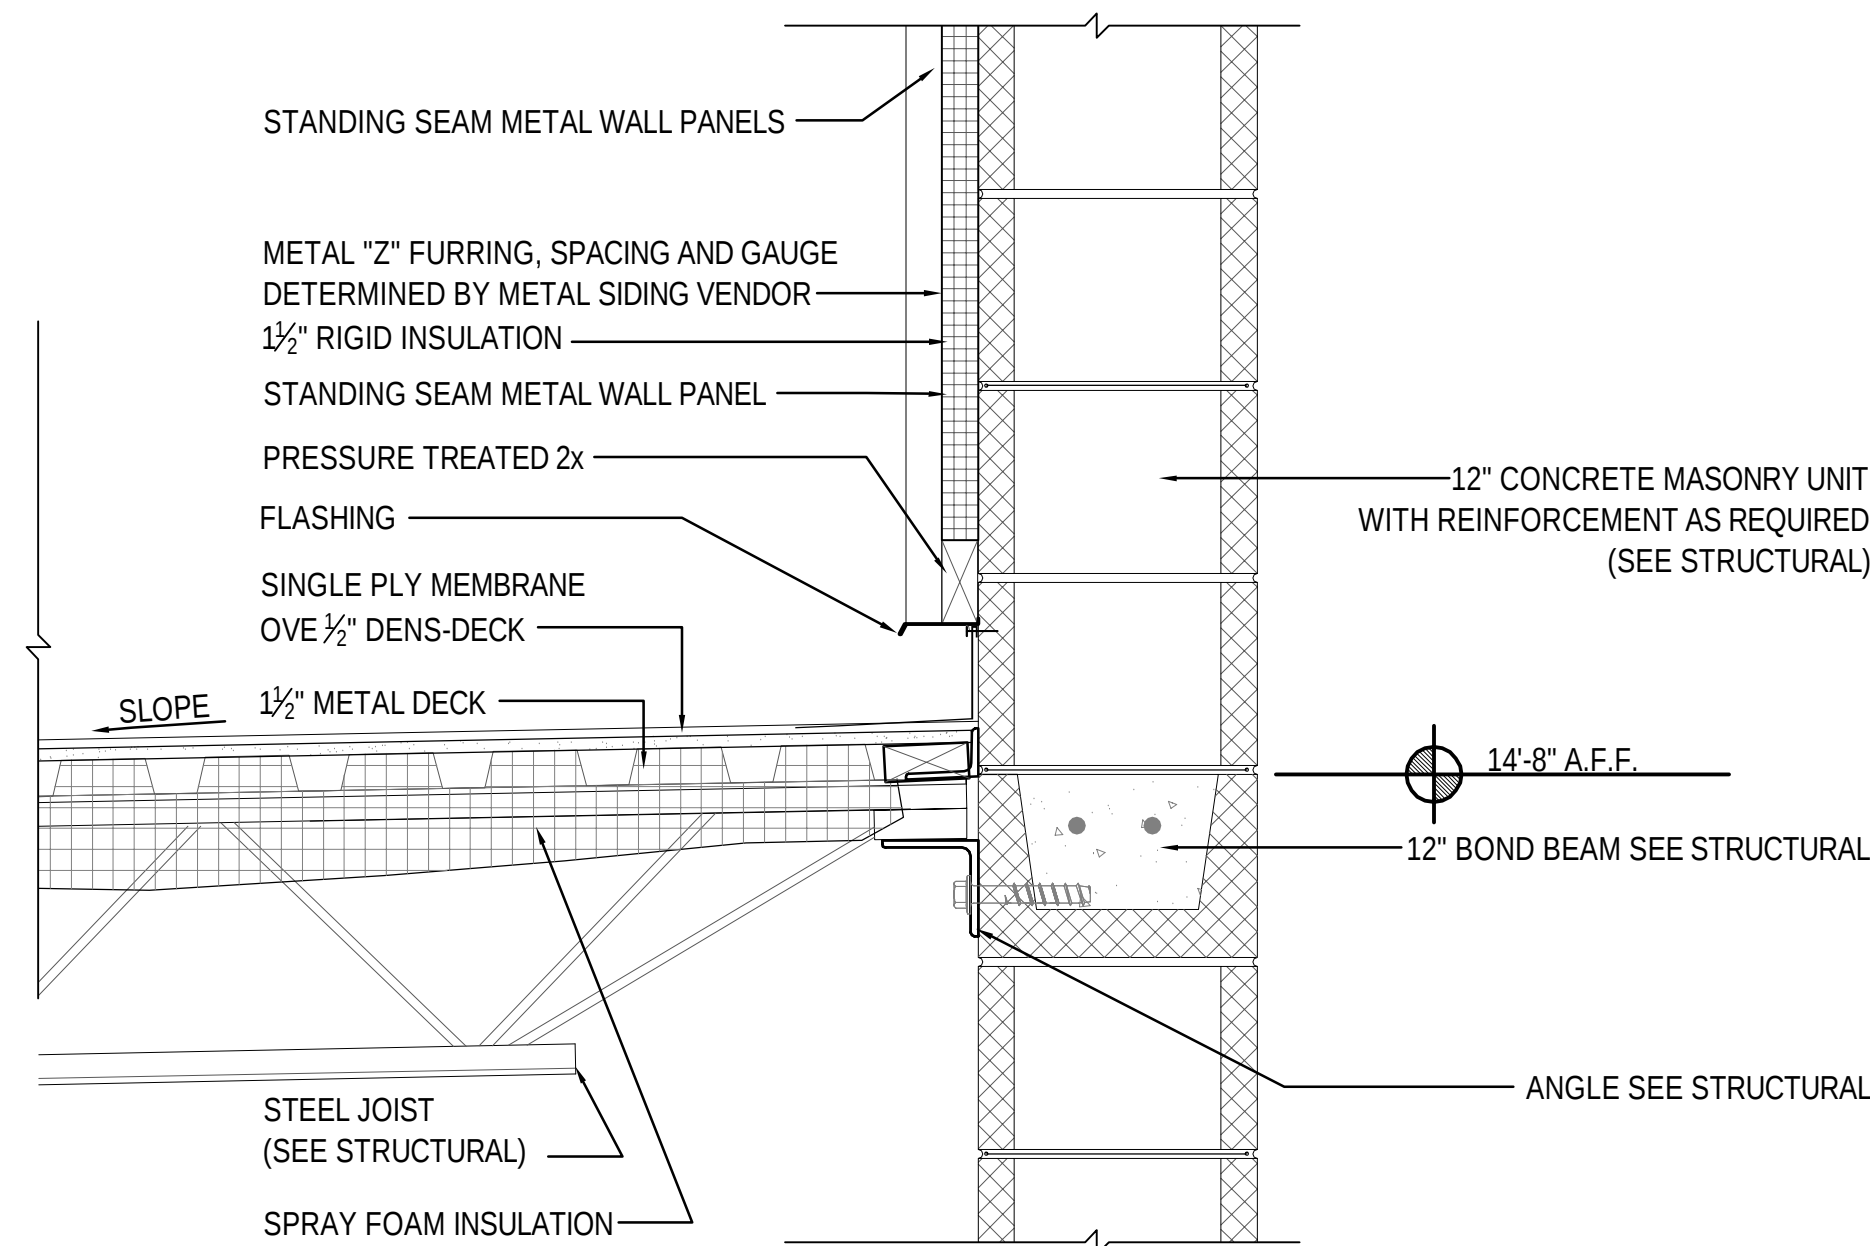


4 DETAIL
A300 A321 SCALE: 1 1/2" = 1'-0"

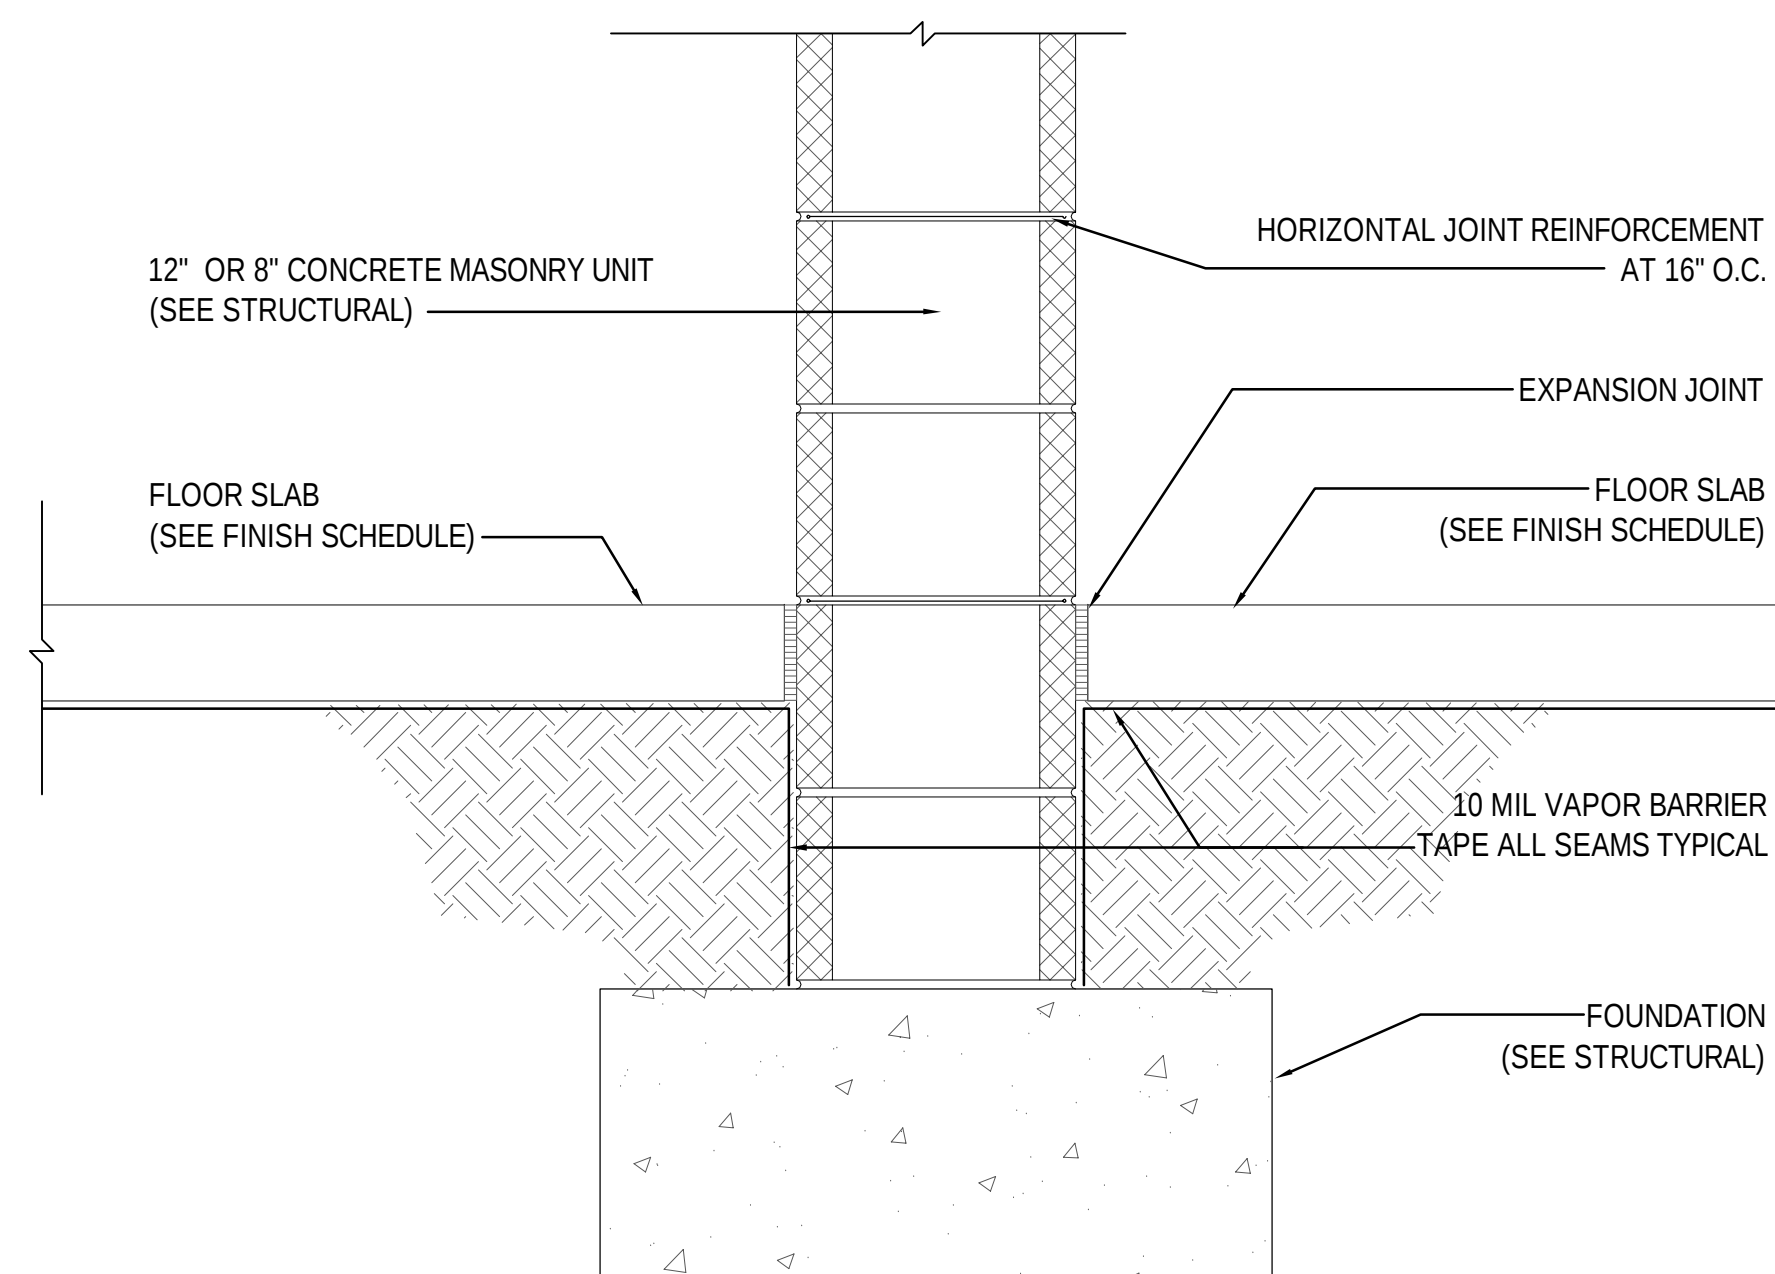


5 DETAIL
A300 A321 SCALE: 1 1/2" = 1'-0"

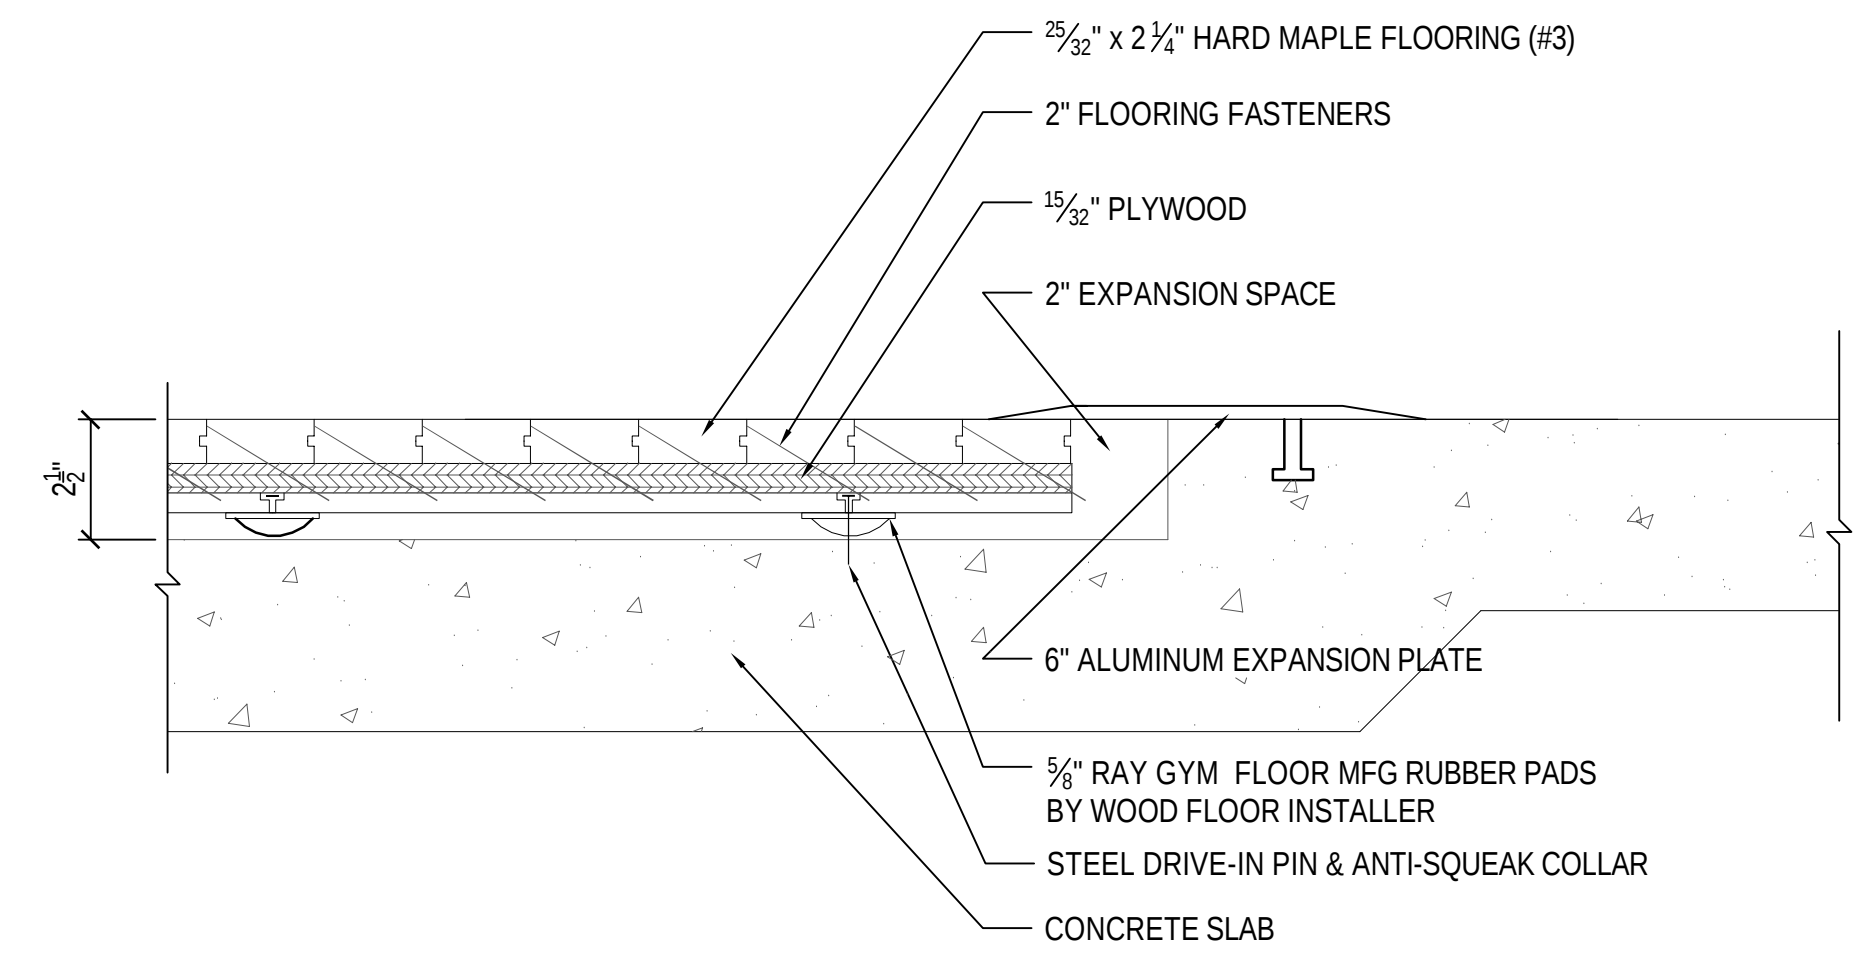


6 SECTION DETAIL @ GYMNASIUM FLOOR
A300 A321 SCALE: 3" = 1'-0"

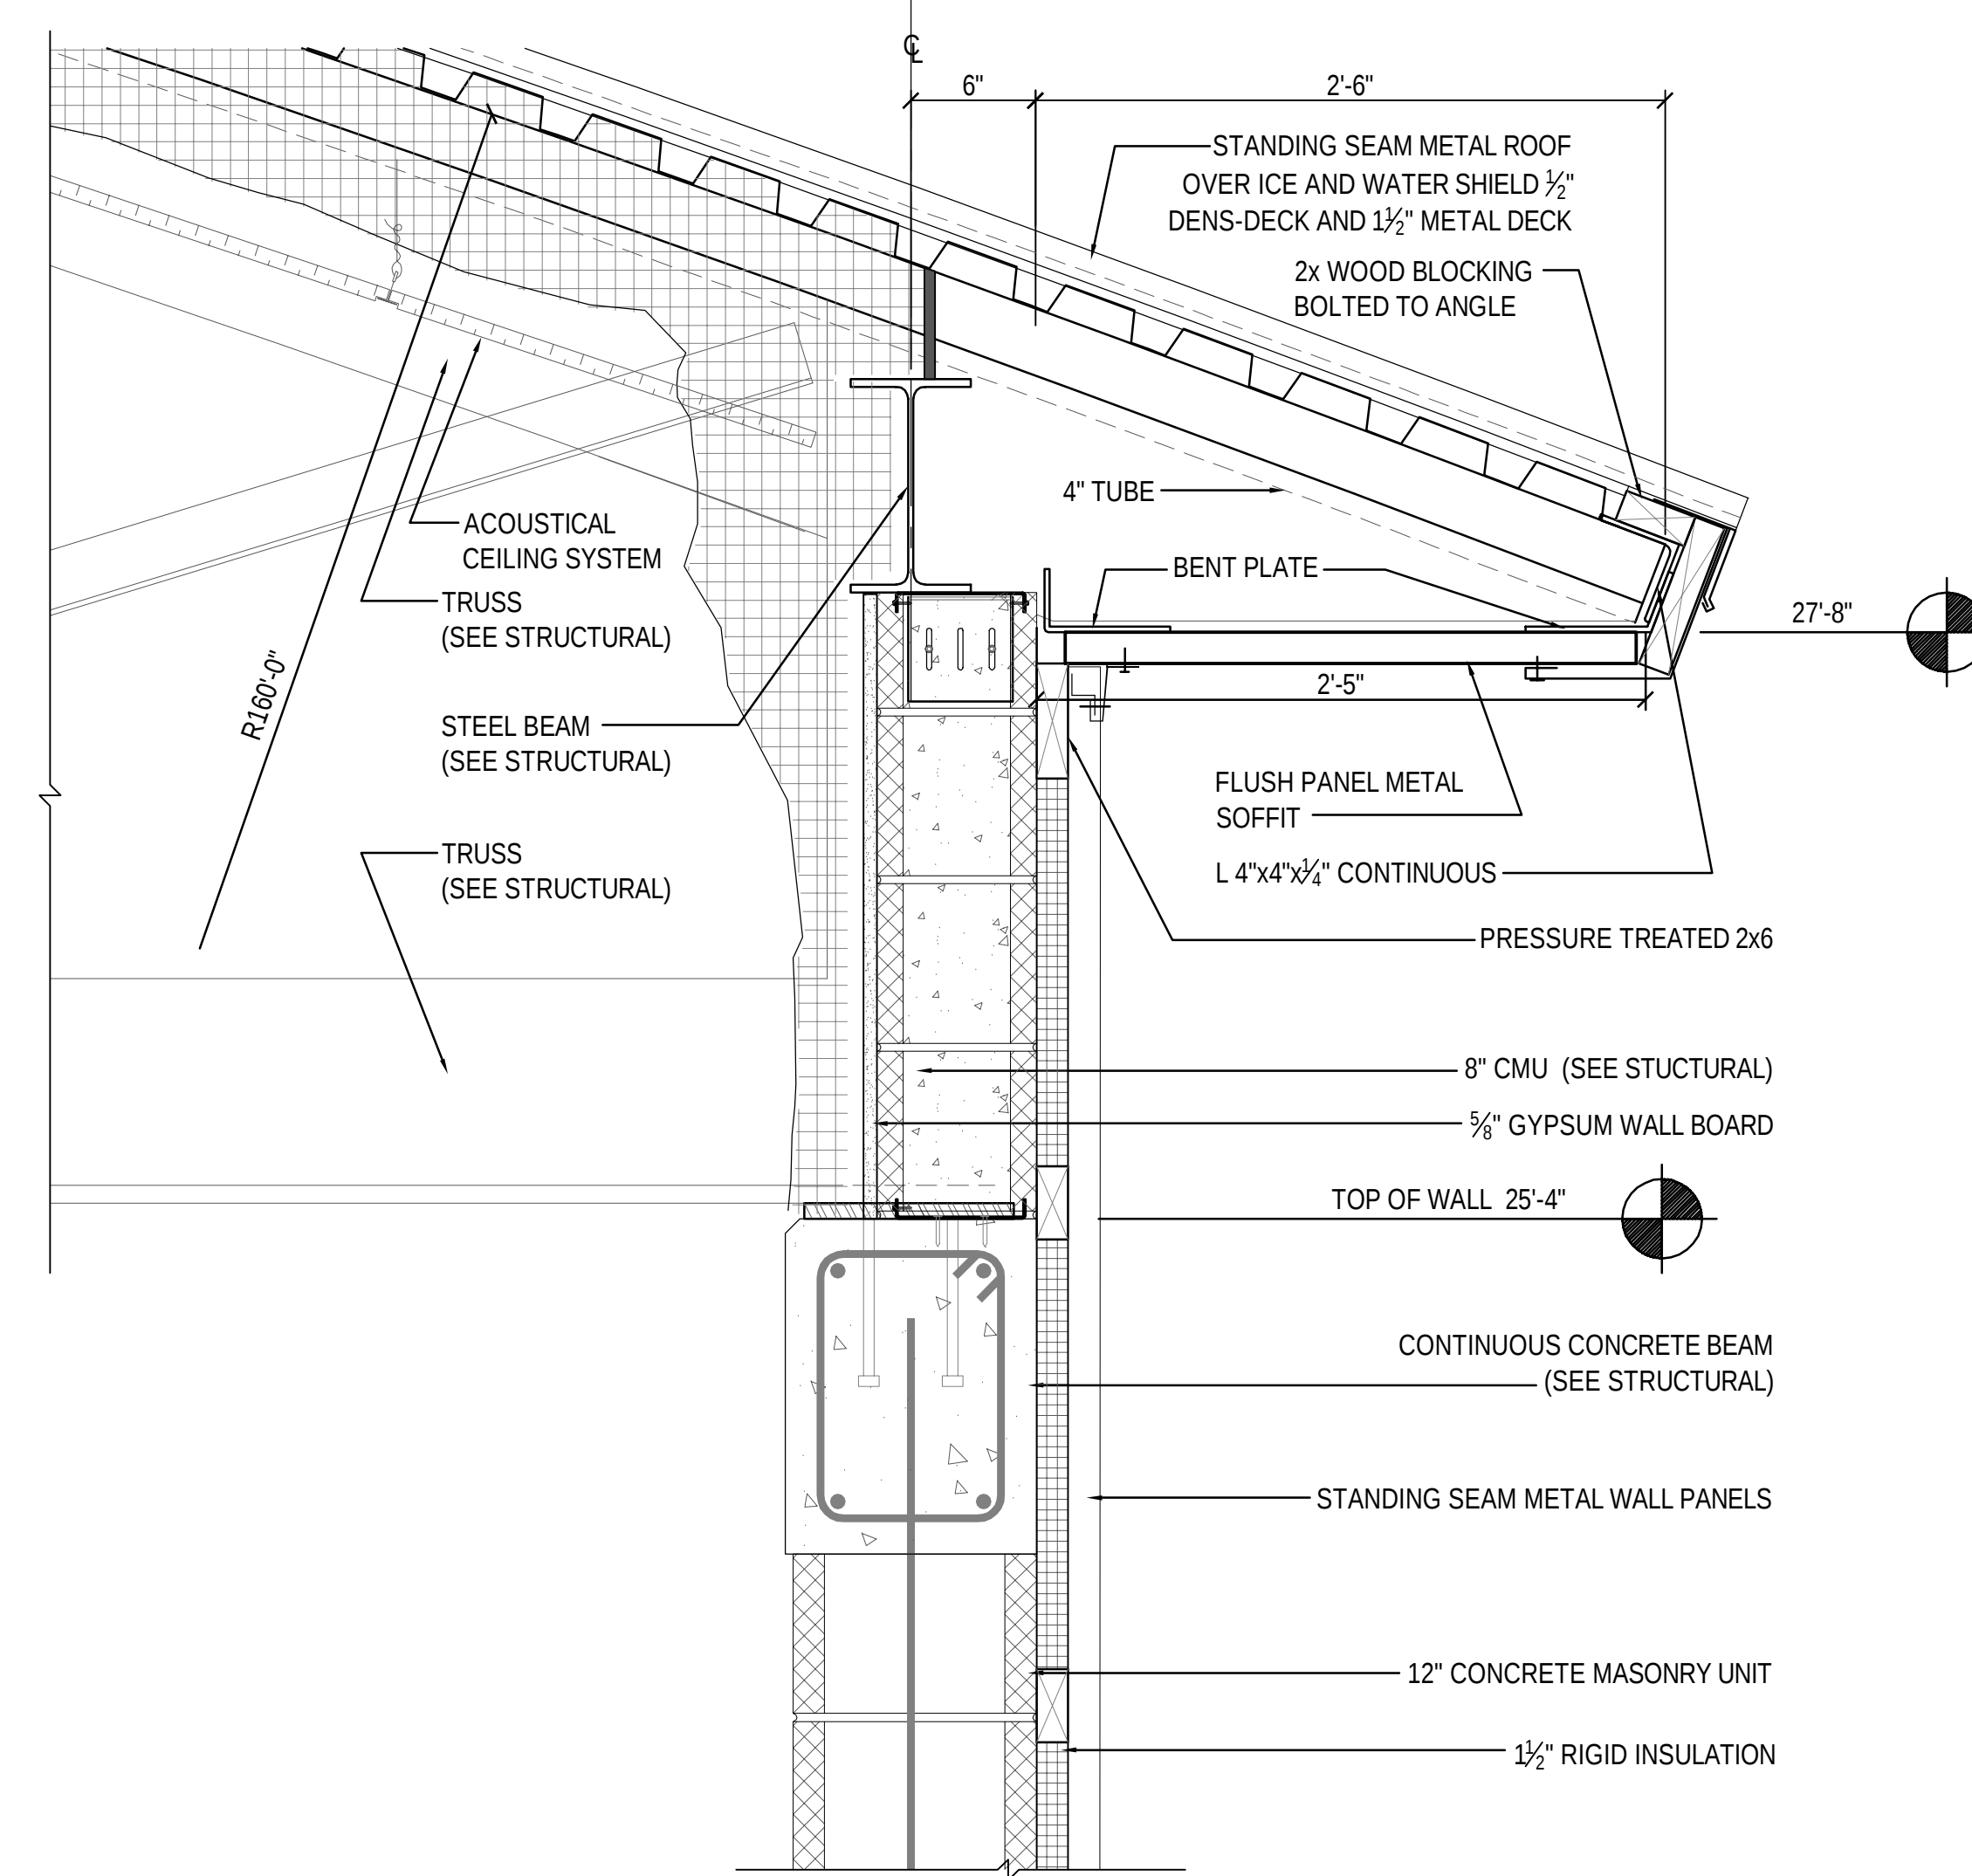


7 DETAIL
A300 A321 SCALE: 1 1/2" = 1'-0"

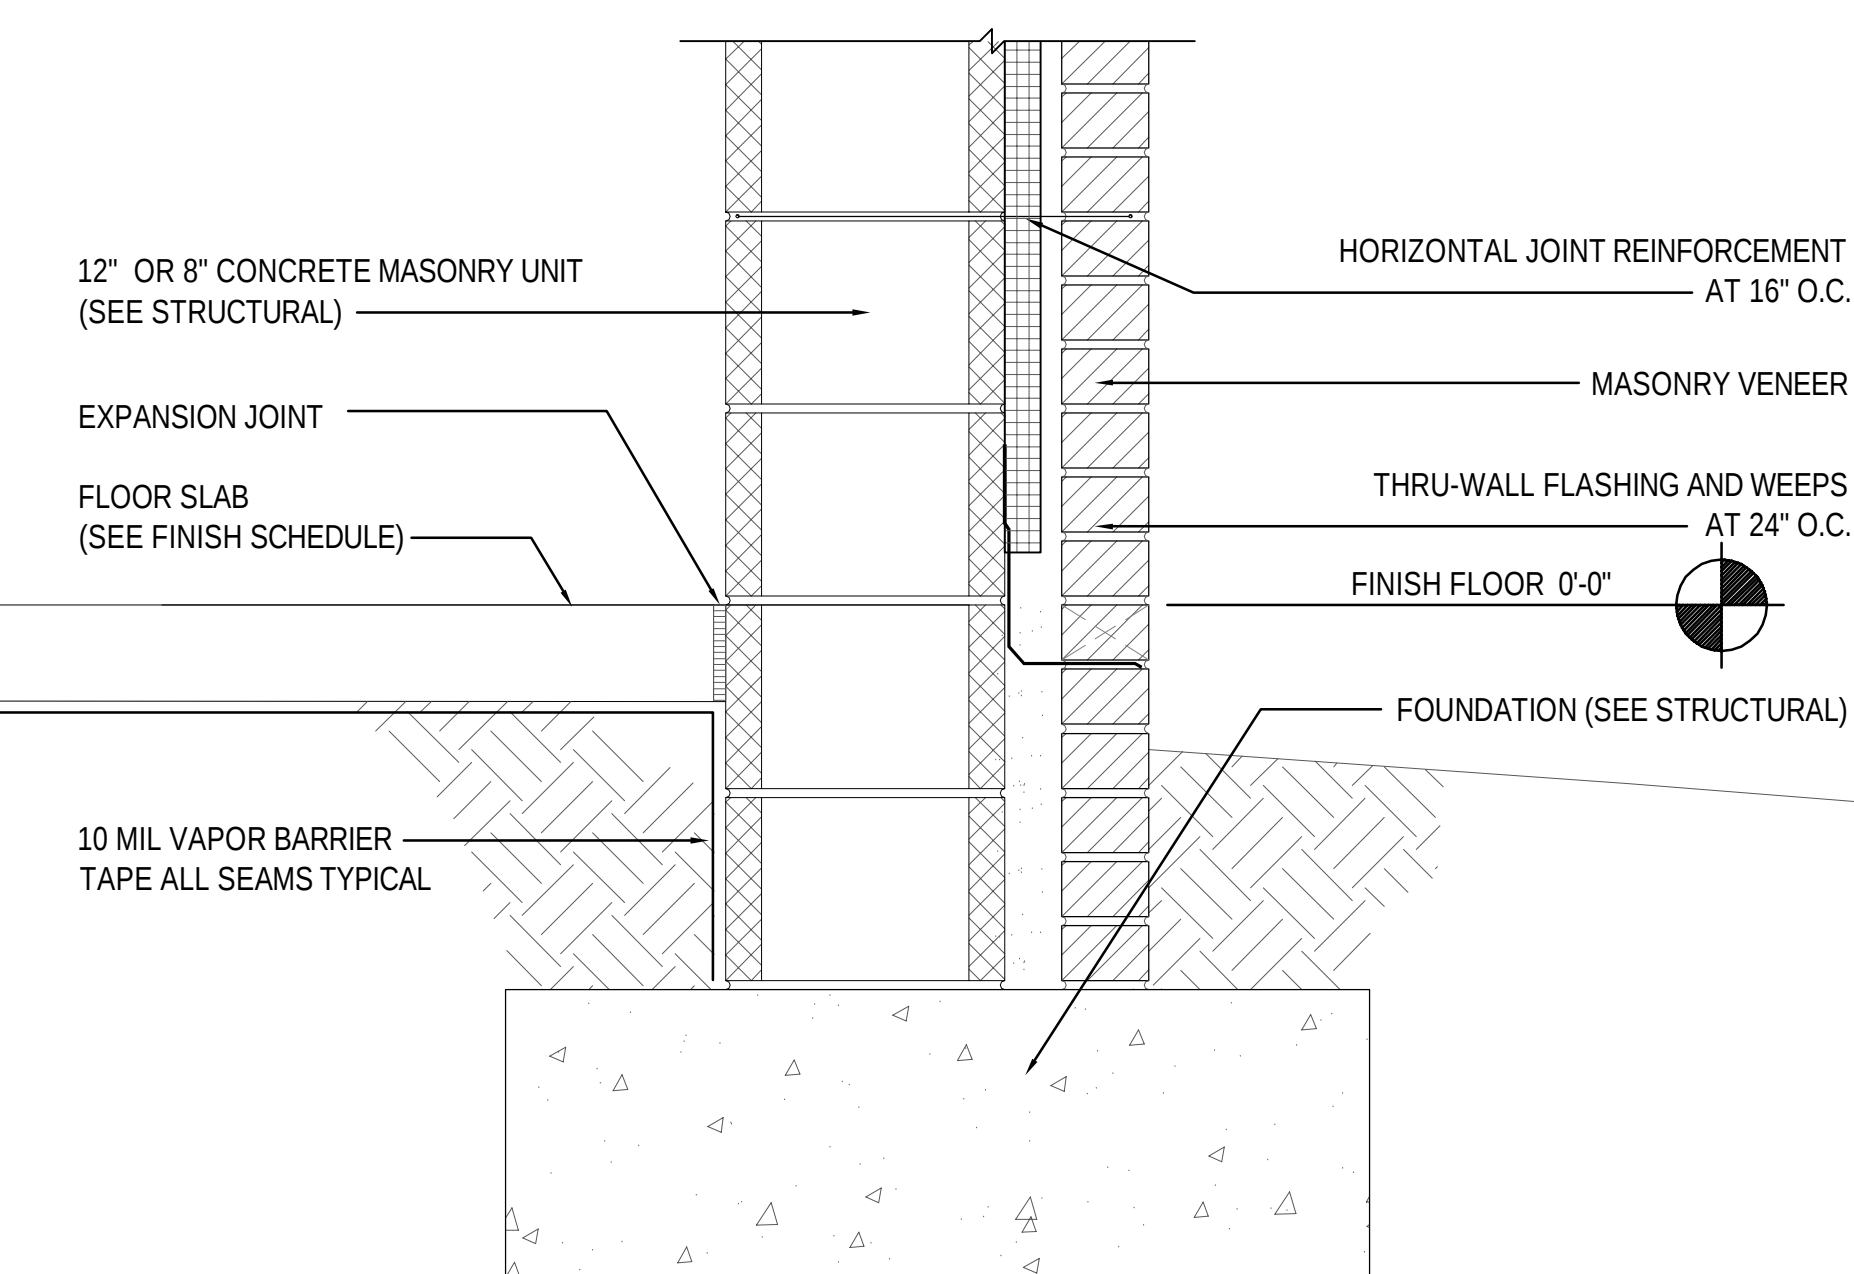


8 DETAIL
A300 A321 SCALE: 1 1/2" = 1'-0"

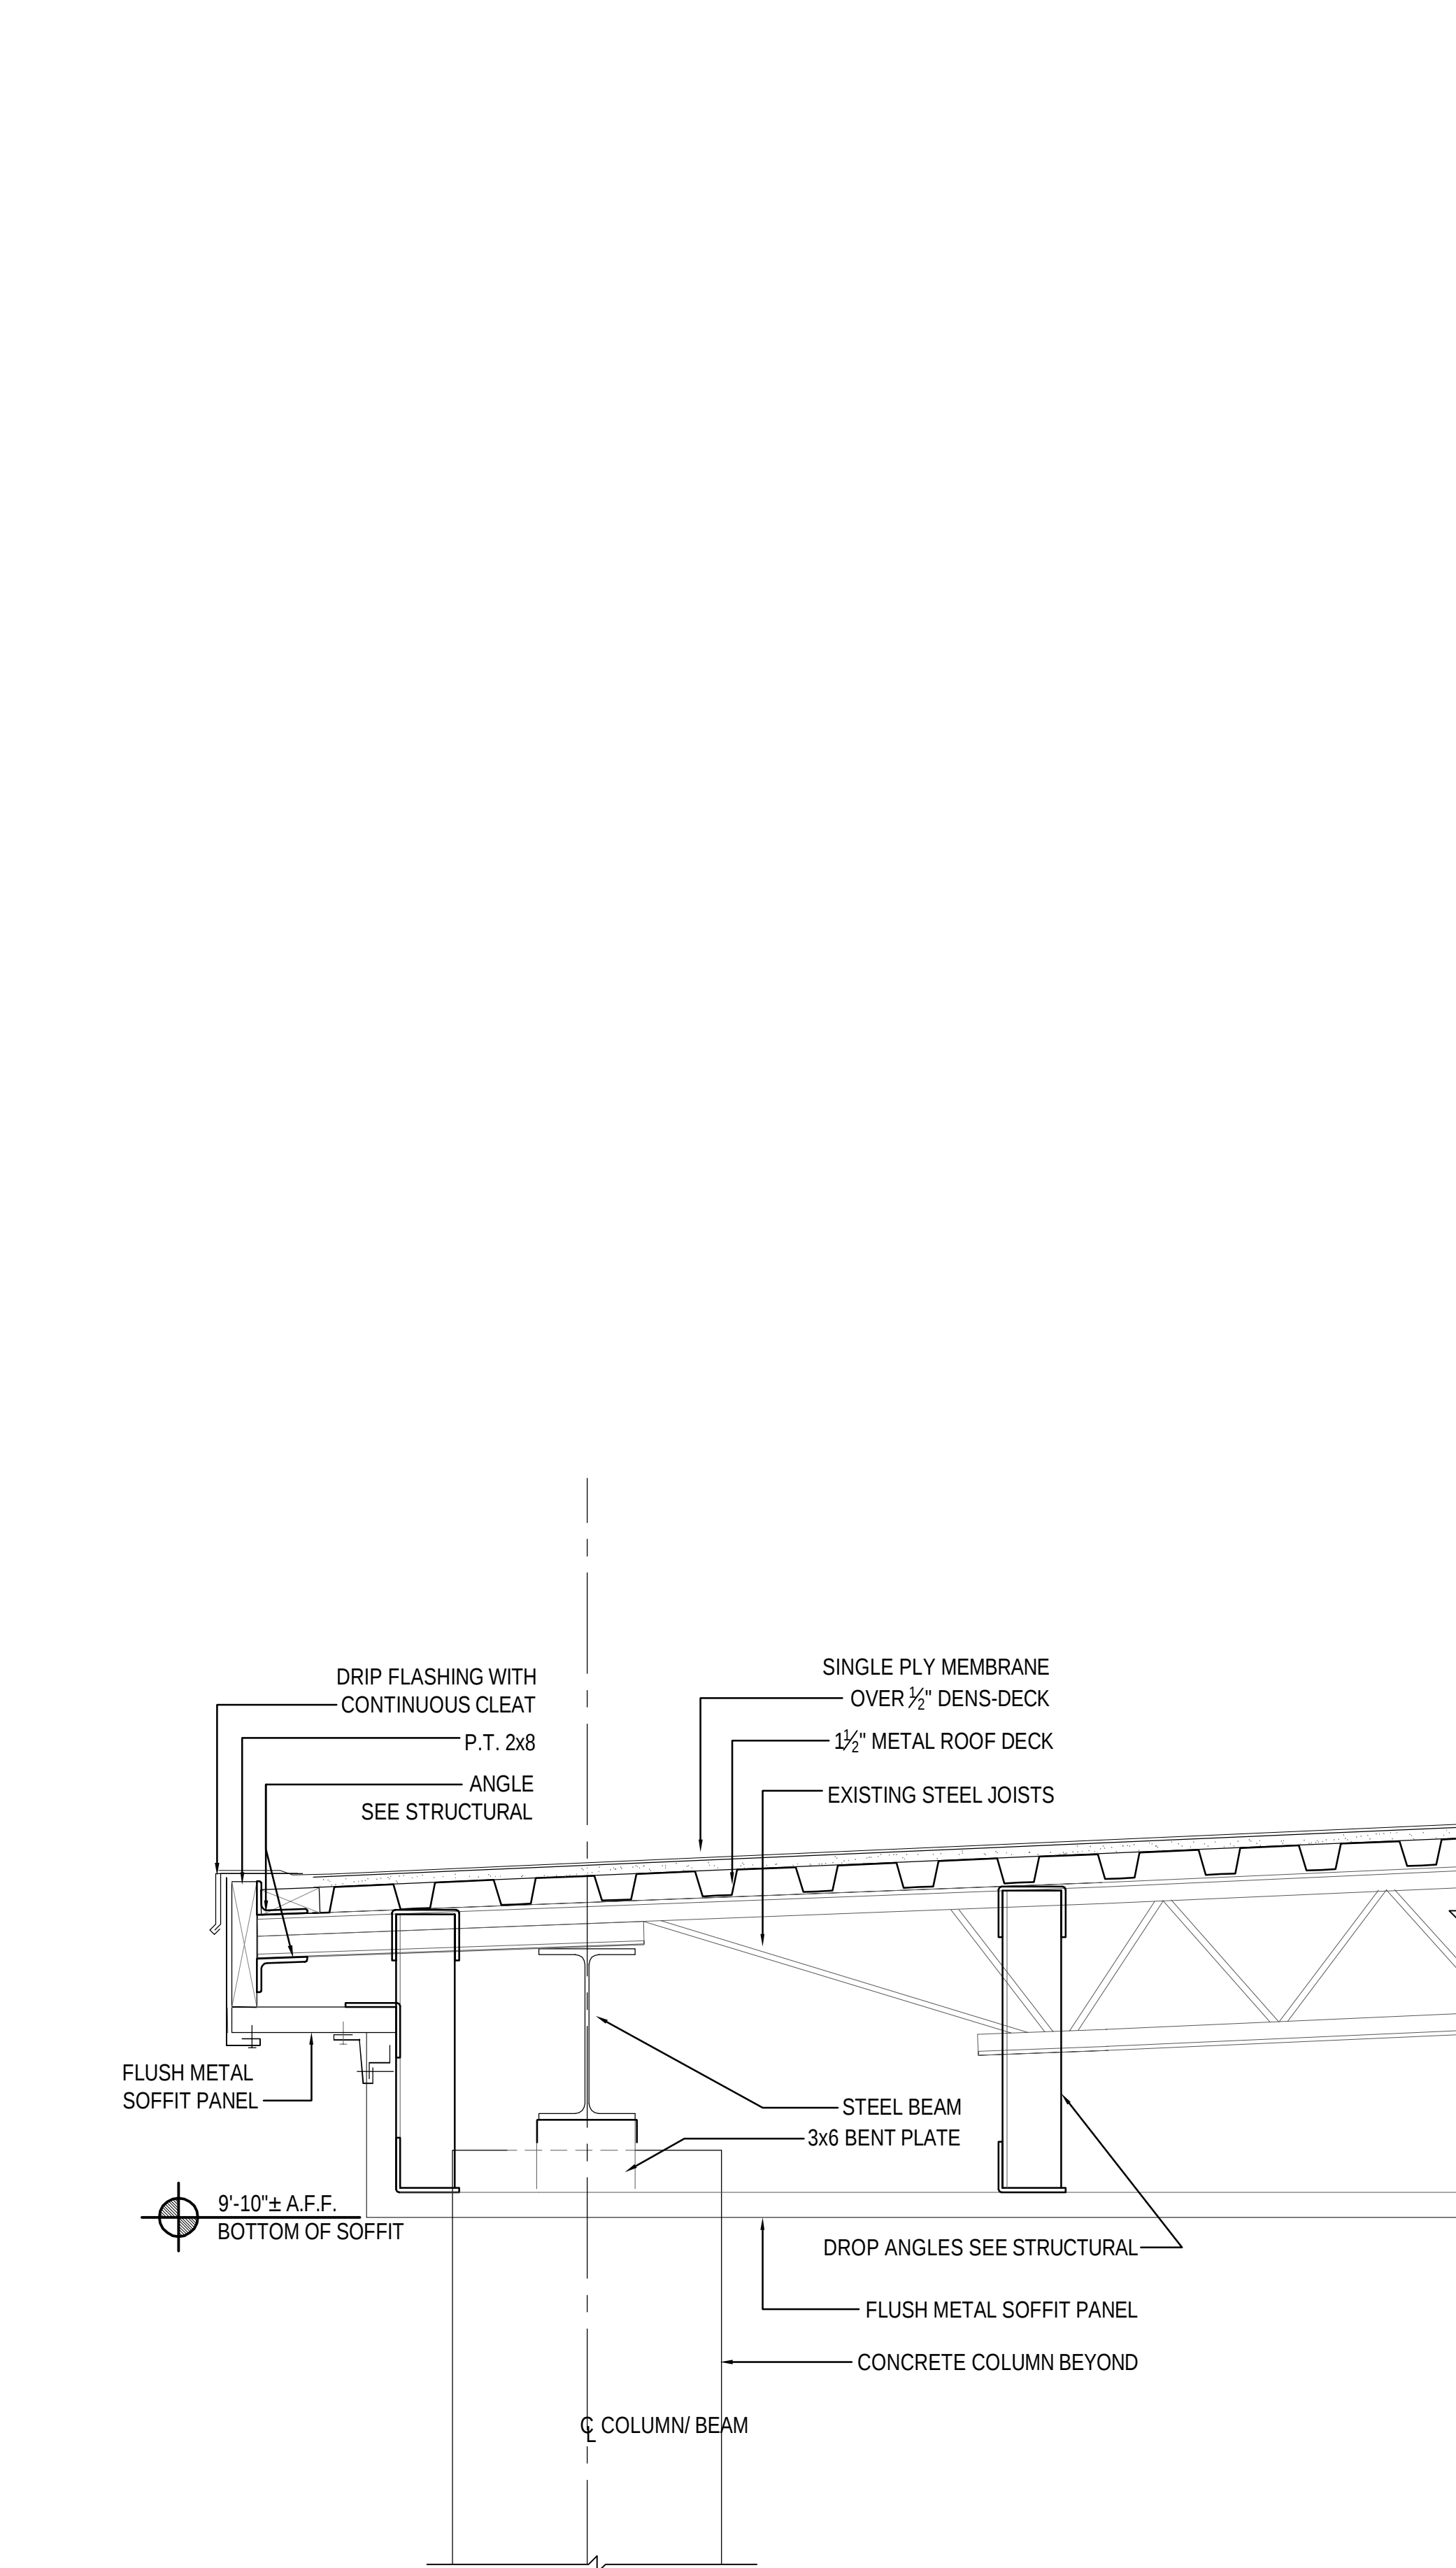

1
A300 A322
SCALE: 1 1/2" = 1'-0"

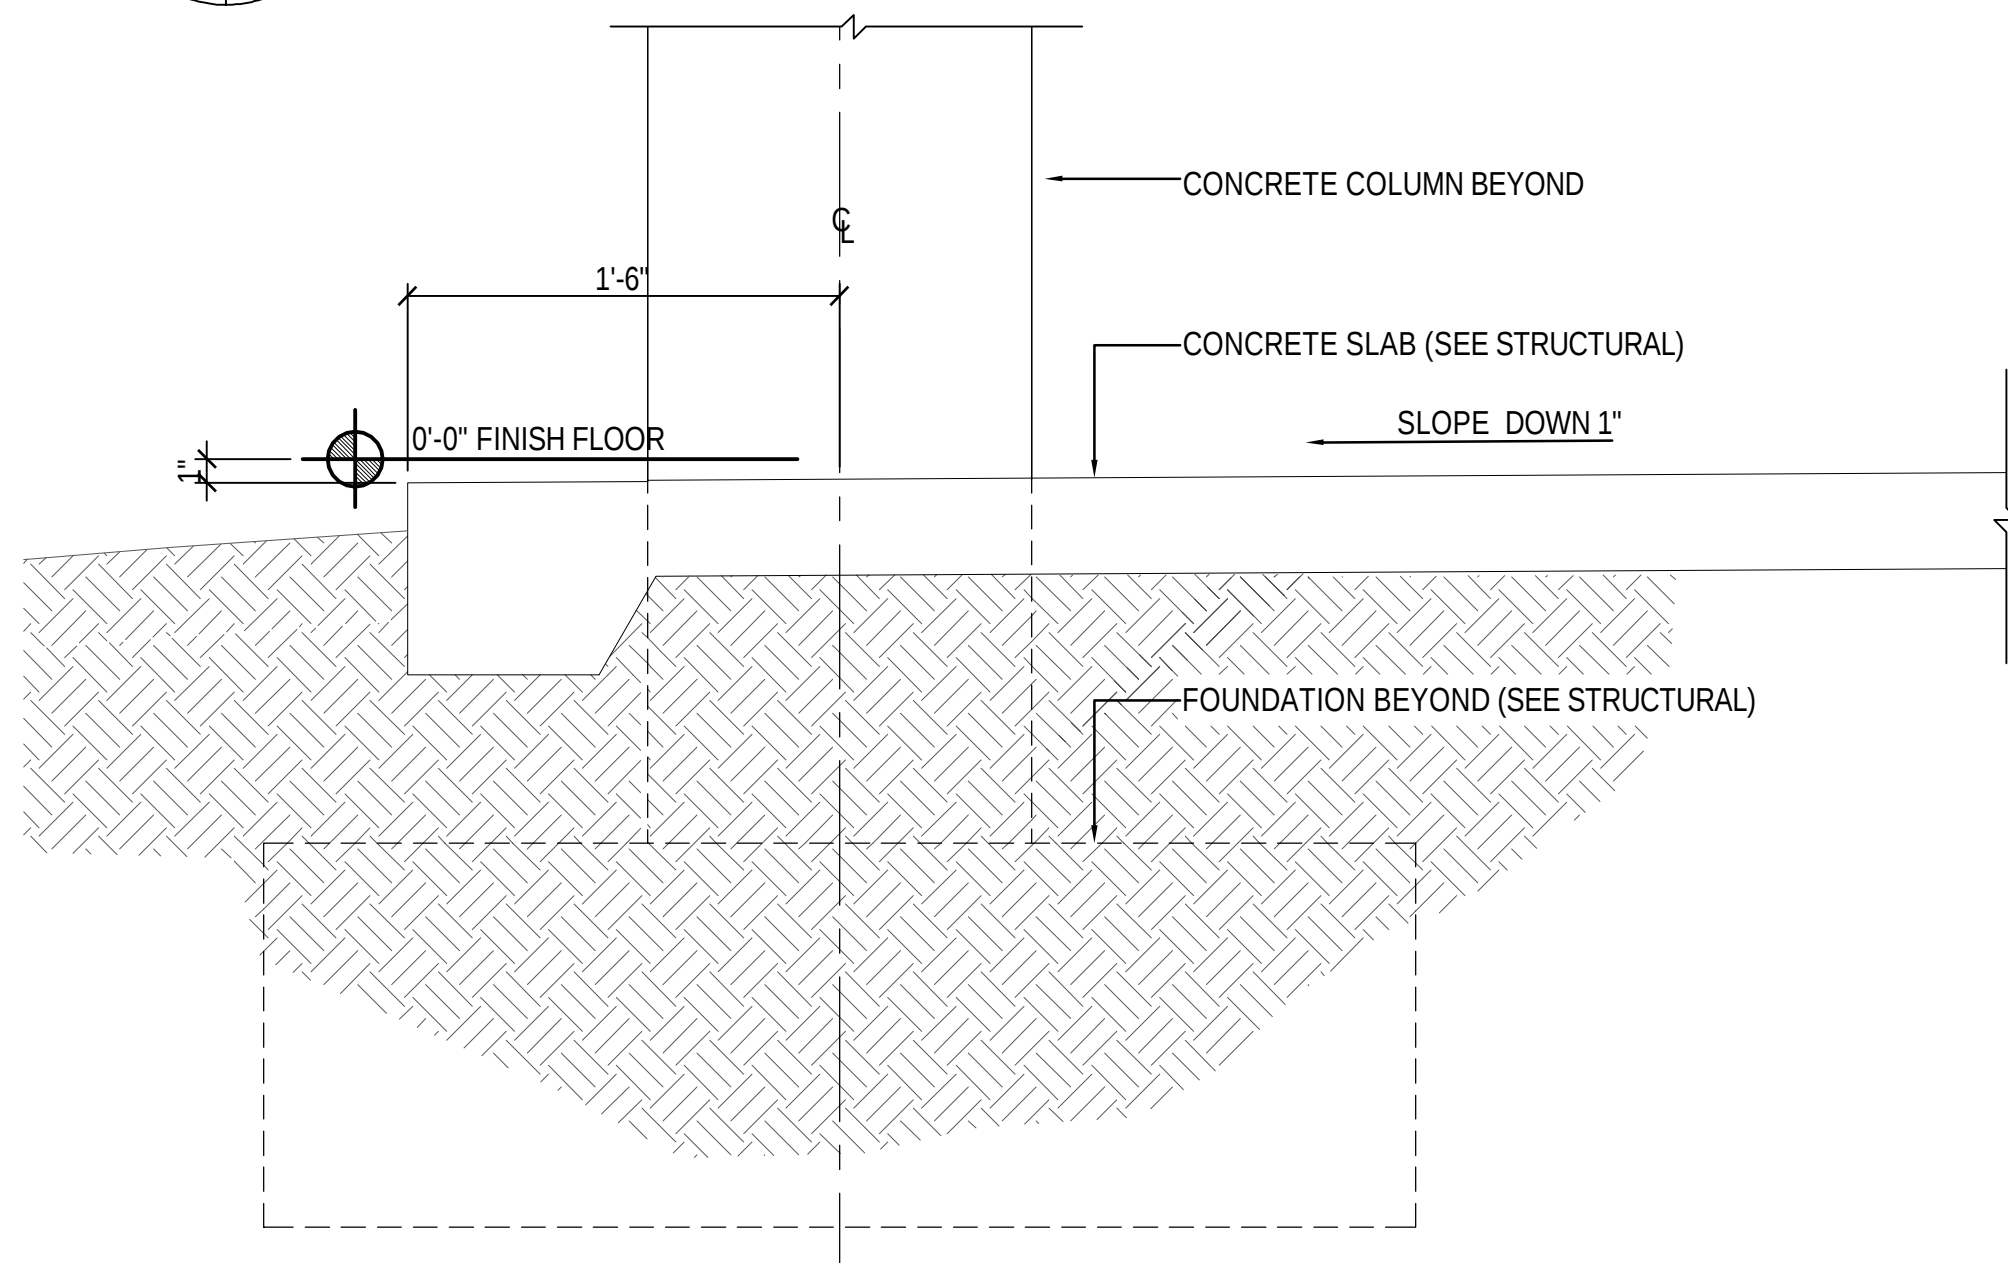


2
A300 A322
SCALE: 1 1/2" = 1'-0"

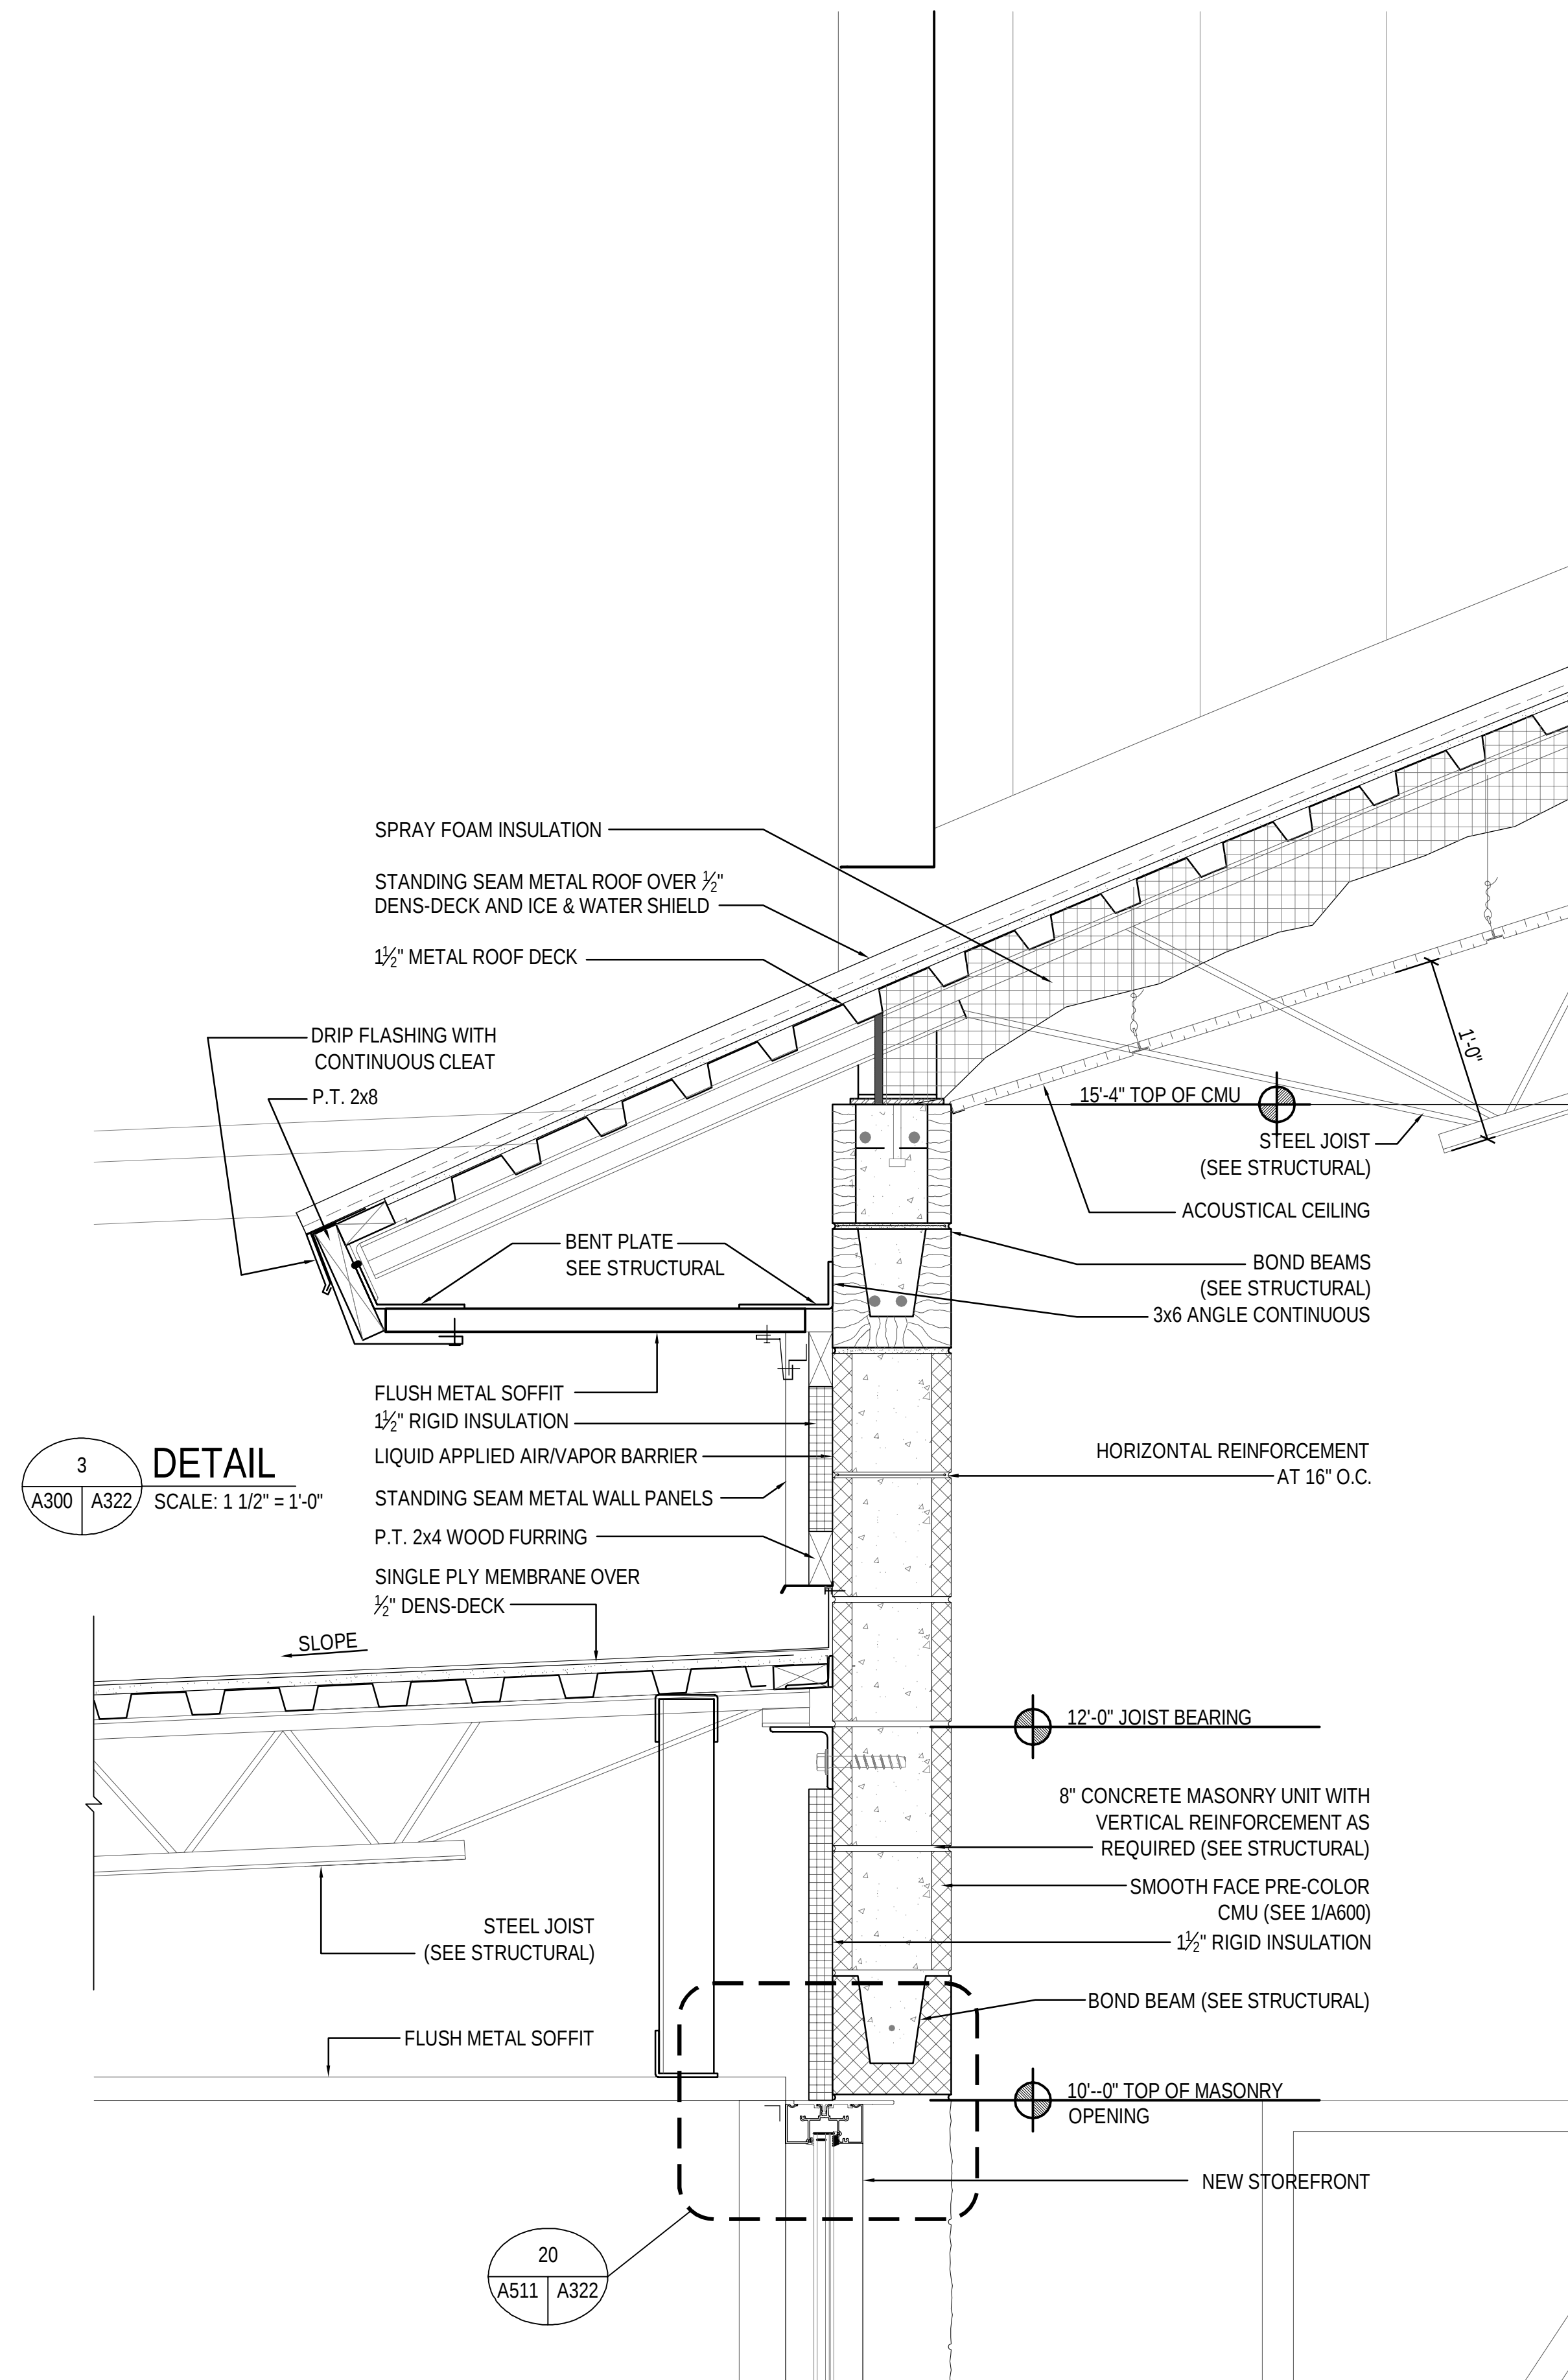


3
A300 A322
SCALE: 1 1/2" = 1'-0"


4
A300 A322
SCALE: 1 1/2" = 1'-0"

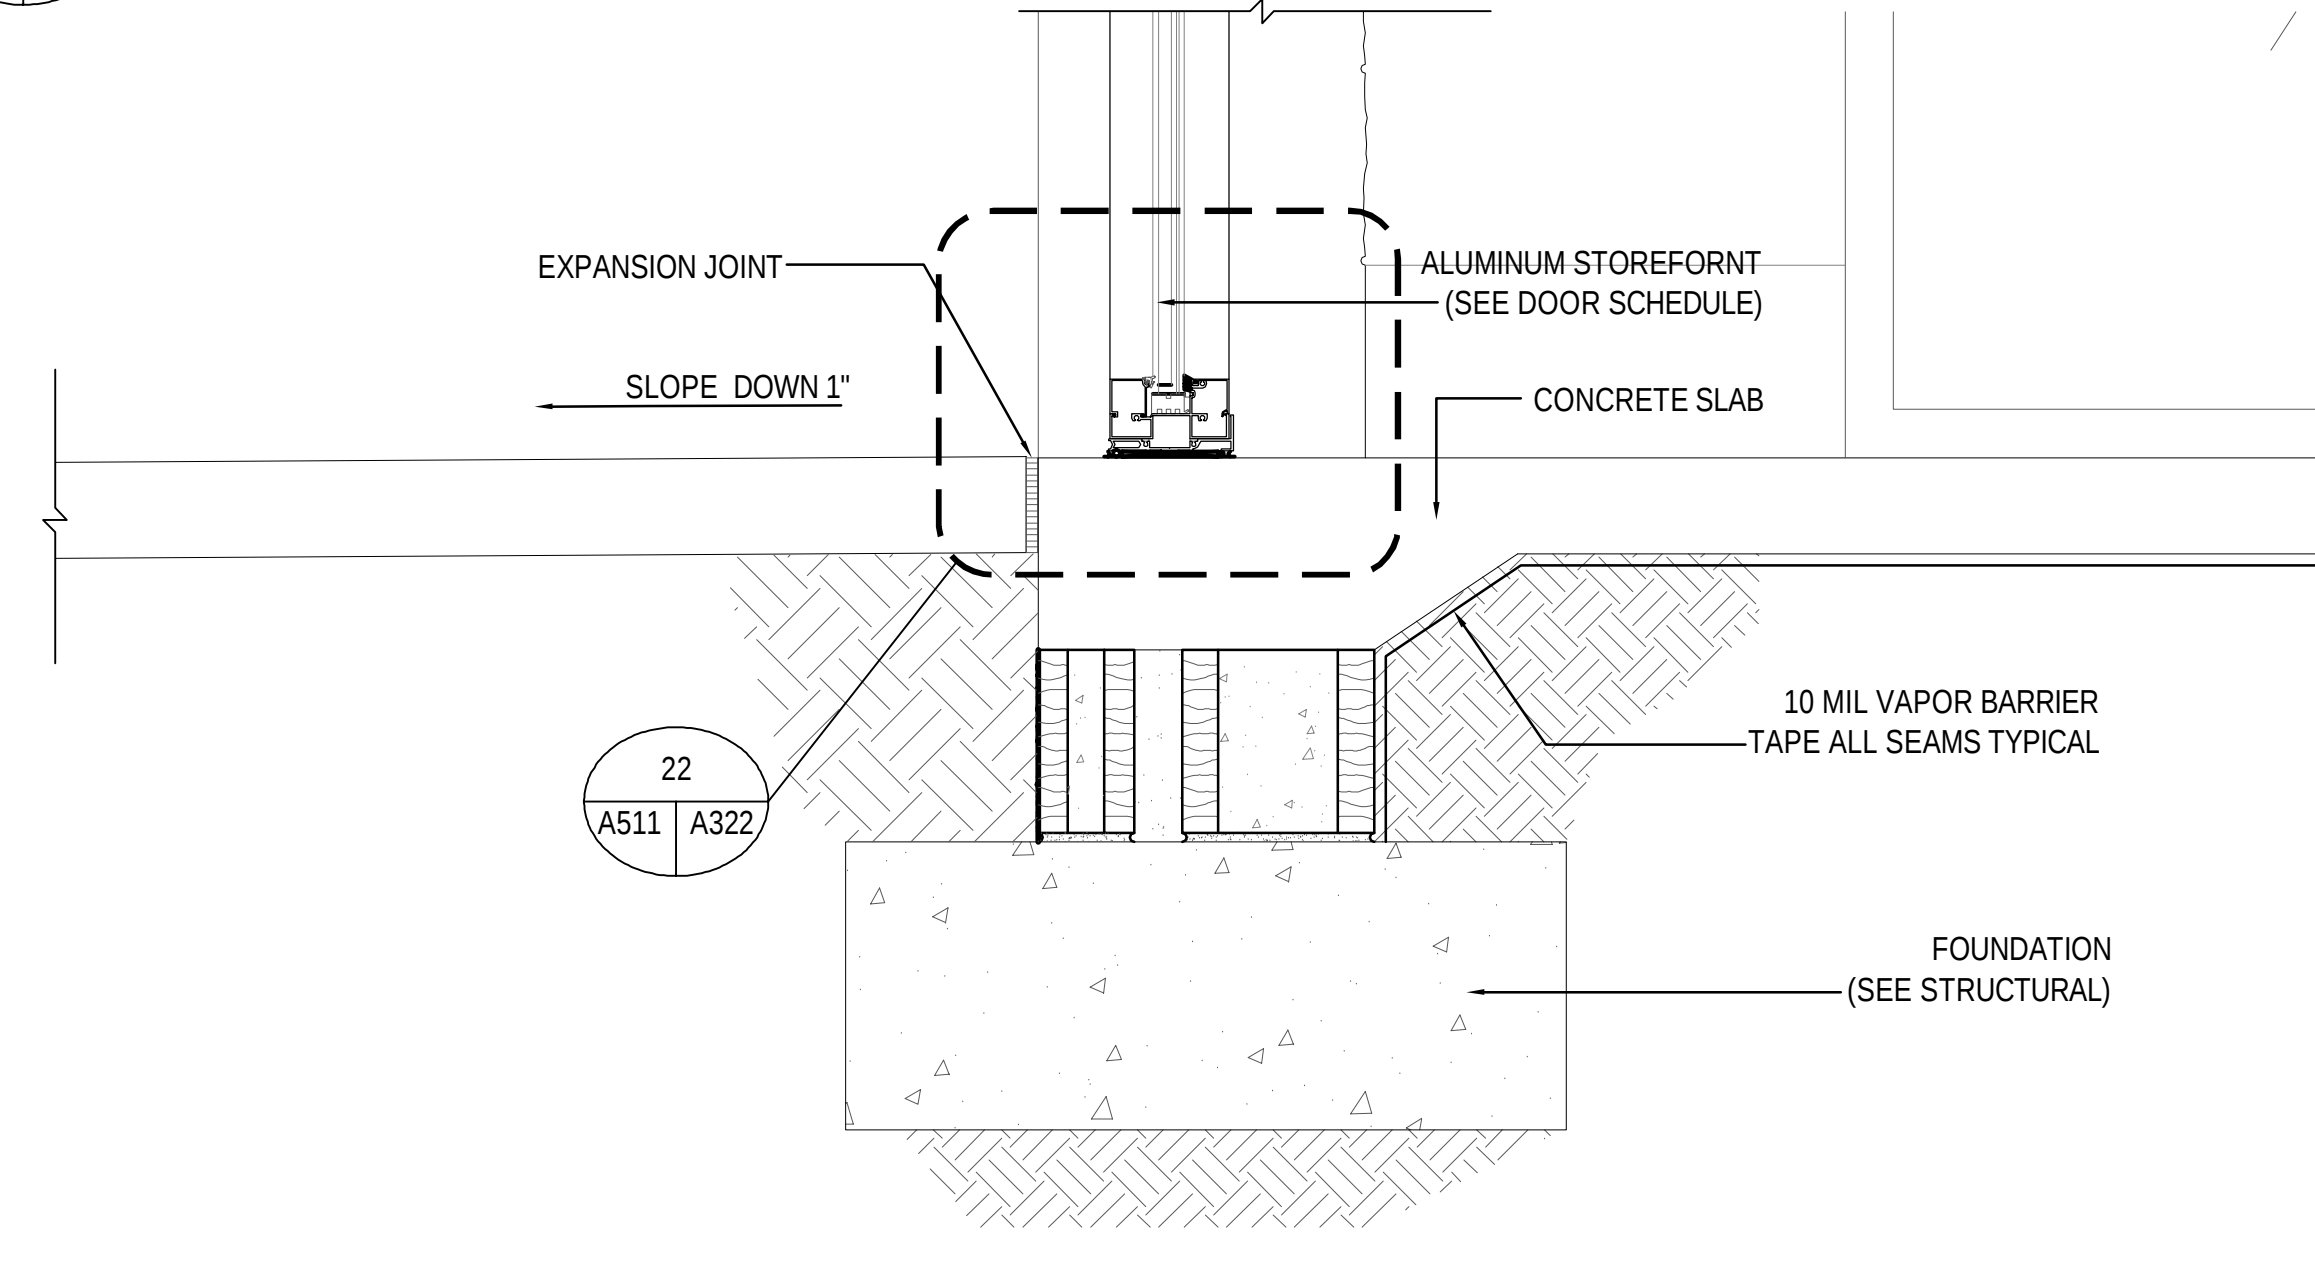


5
A300 A322
SCALE: 1 1/2" = 1'-0"

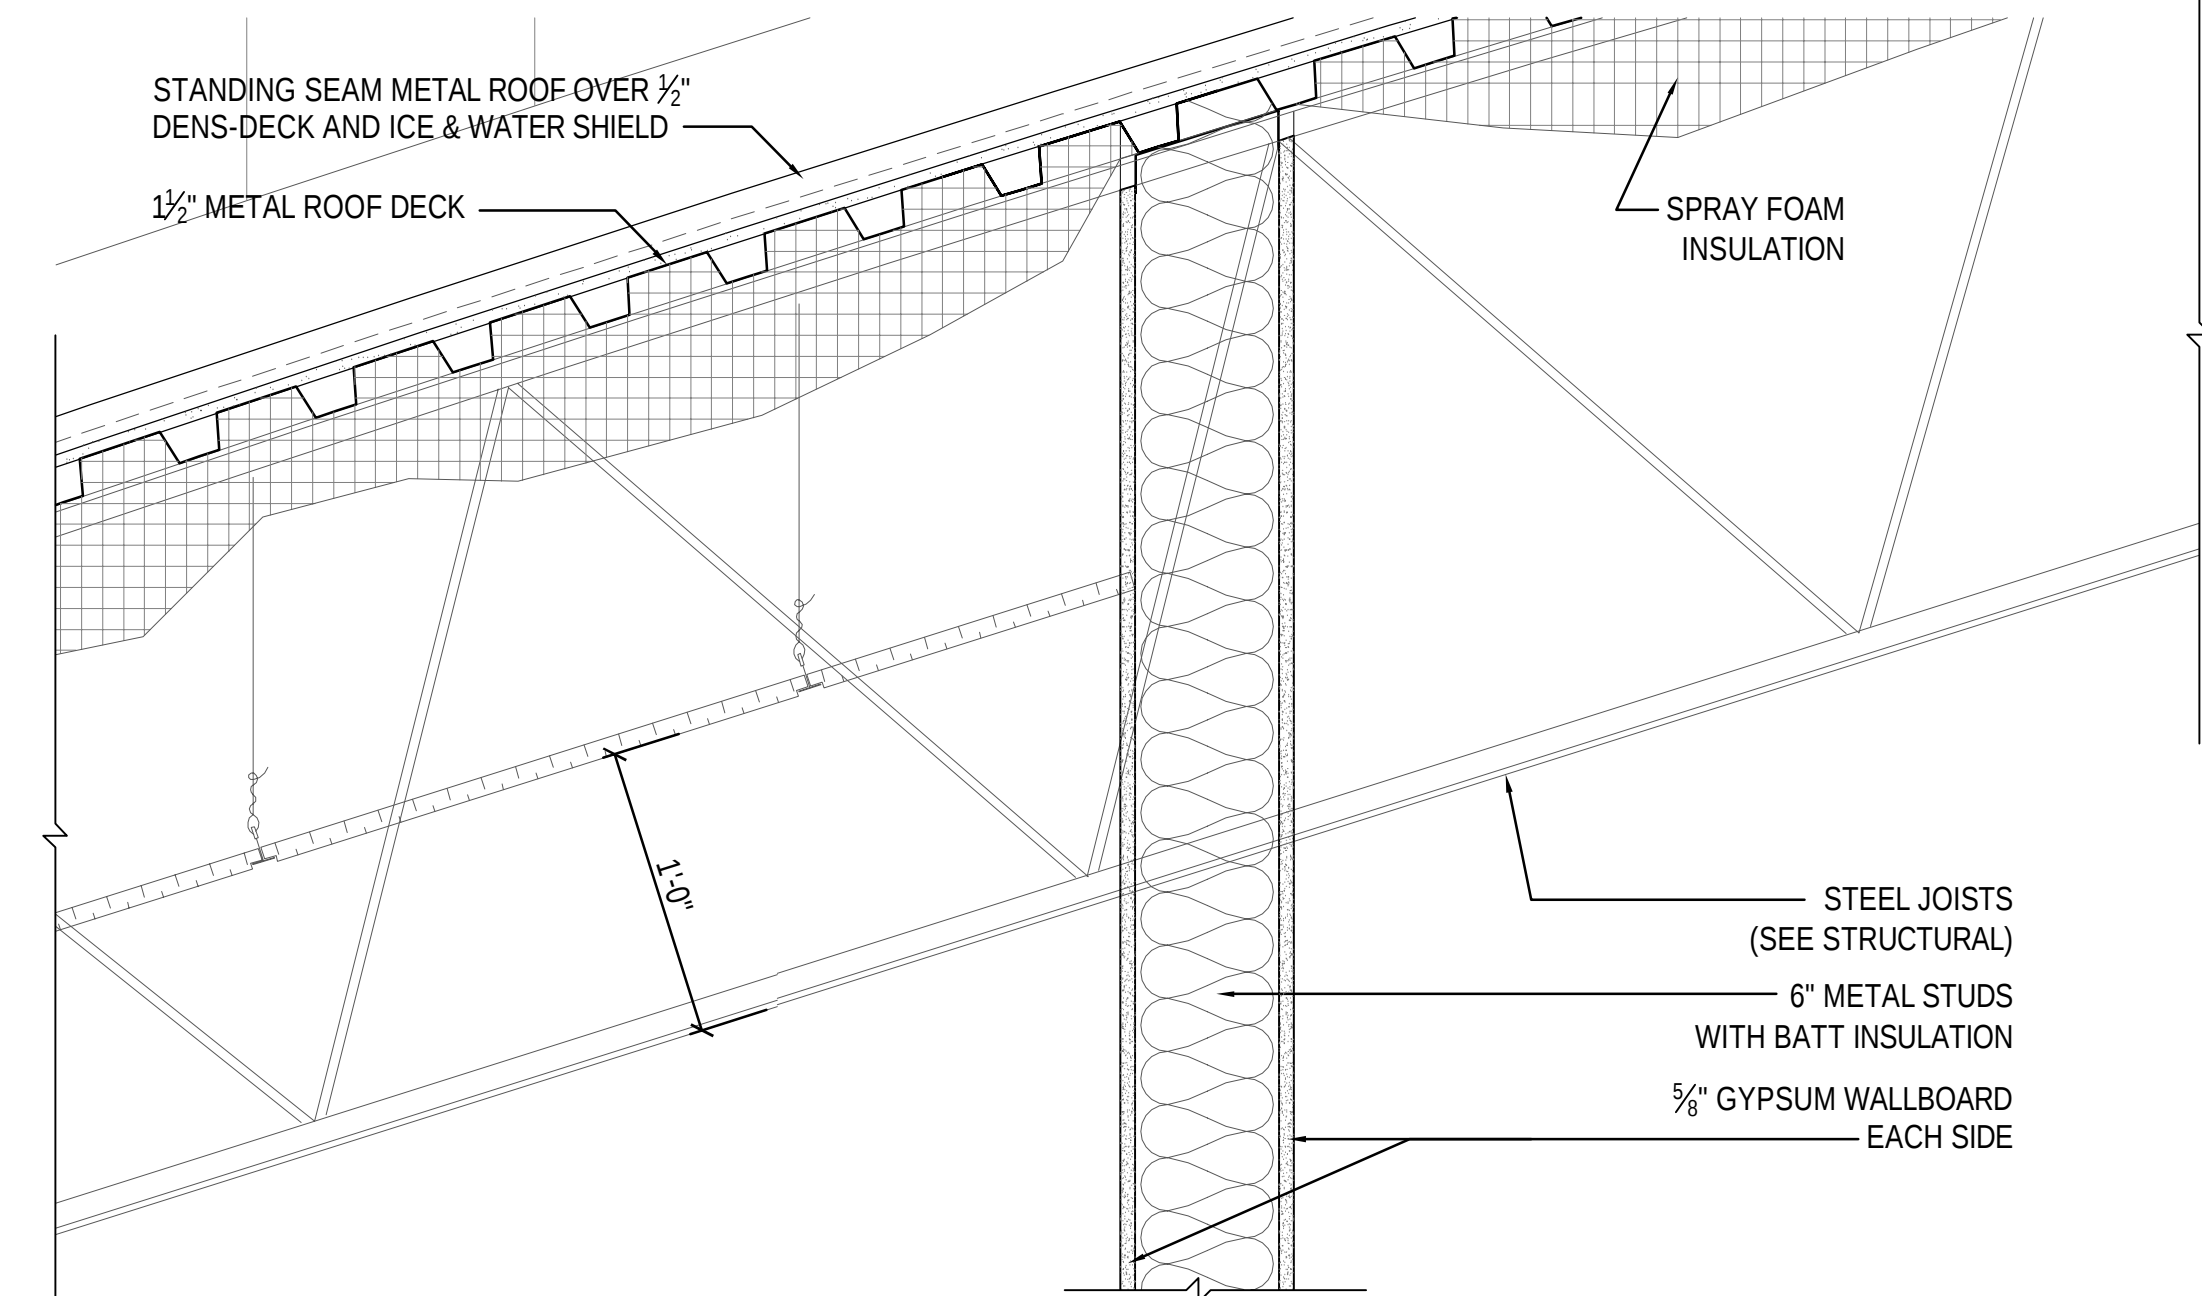

6
A300 A322
SCALE: 1 1/2" = 1'-0"

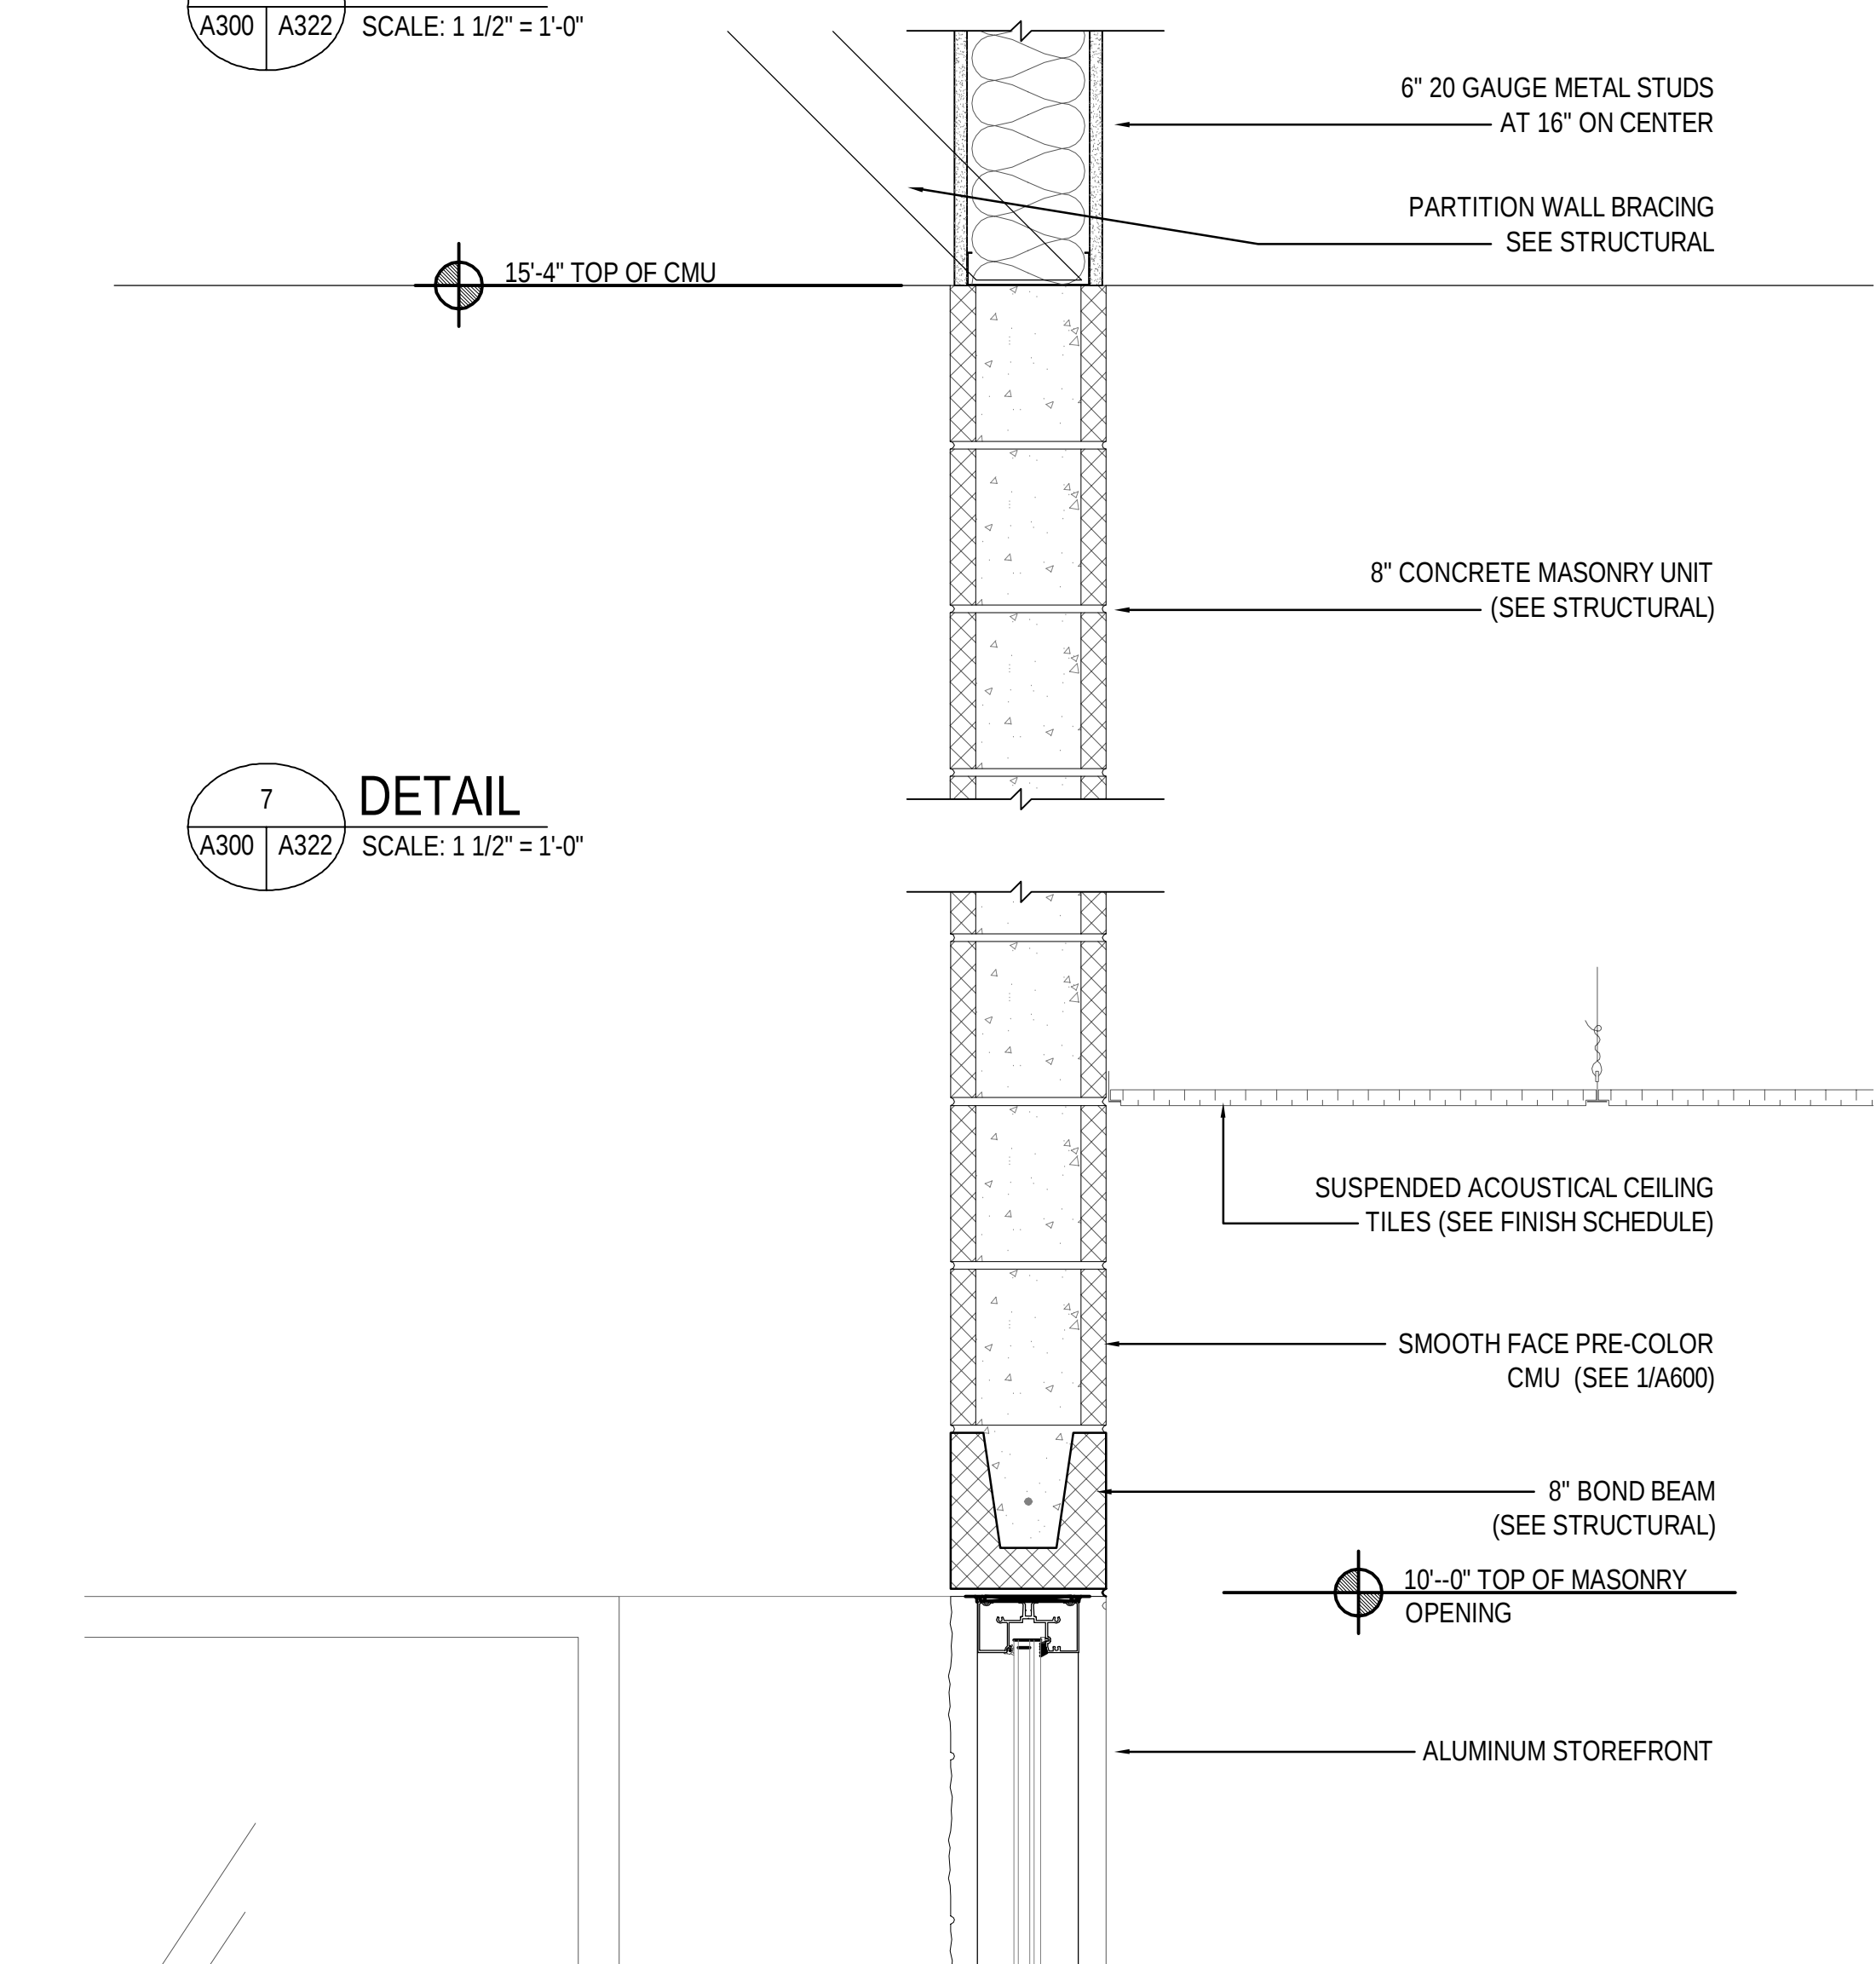


7
A300 A322
SCALE: 1 1/2" = 1'-0"

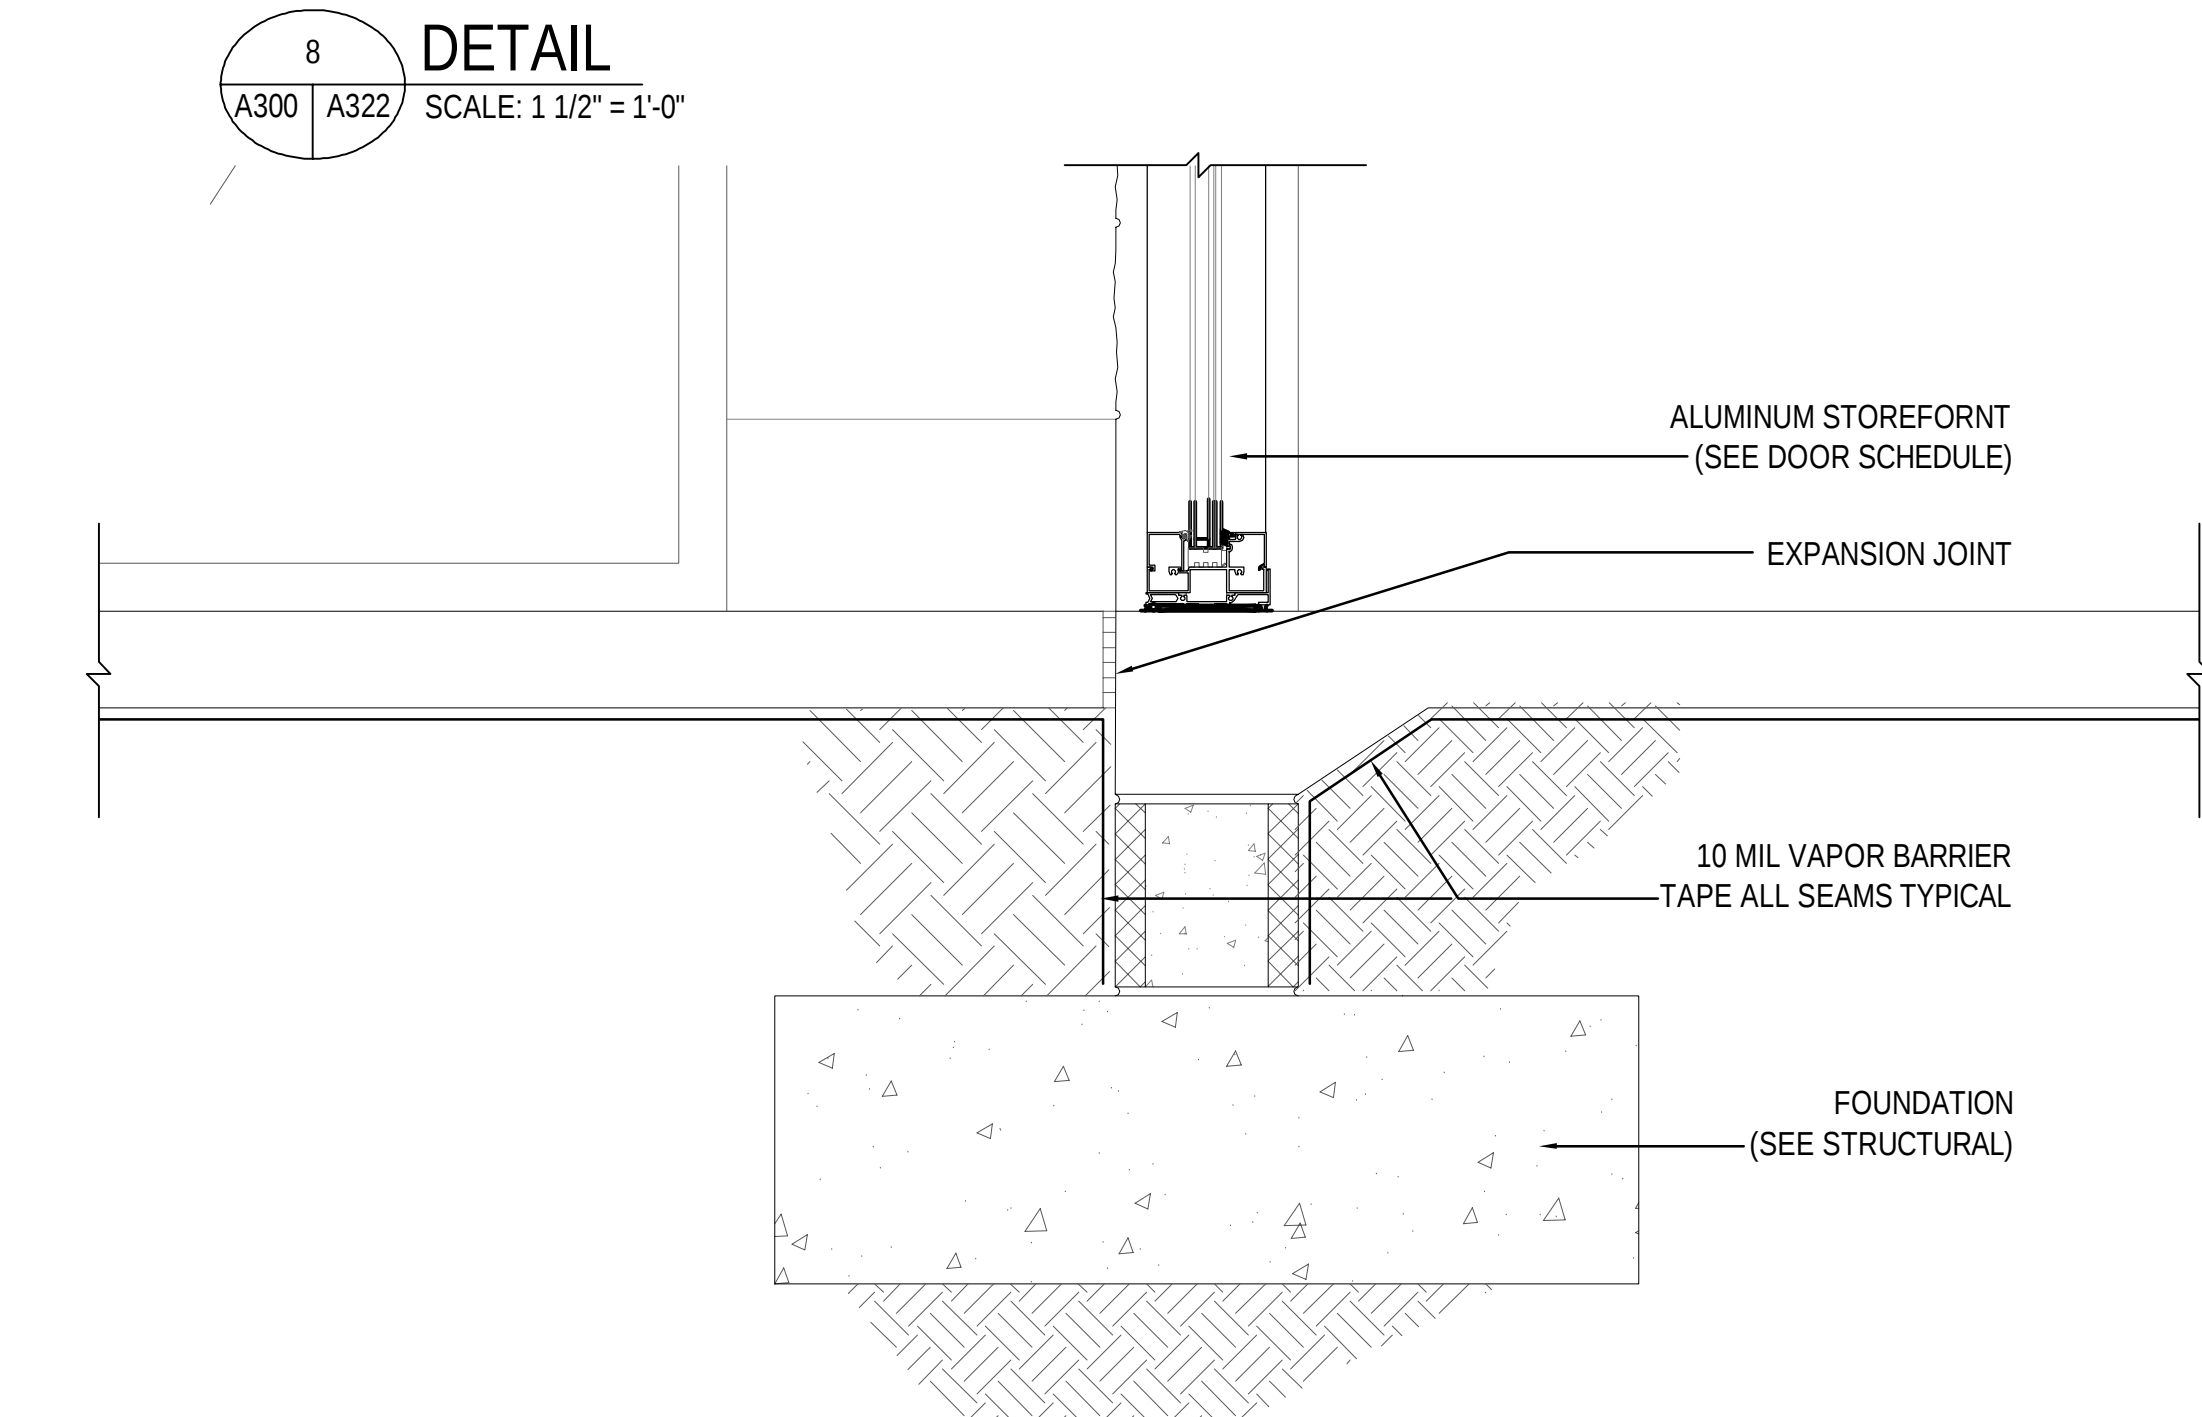


8
A300 A322
SCALE: 1 1/2" = 1'-0"


9
A300 A322
SCALE: 1 1/2" = 1'-0"

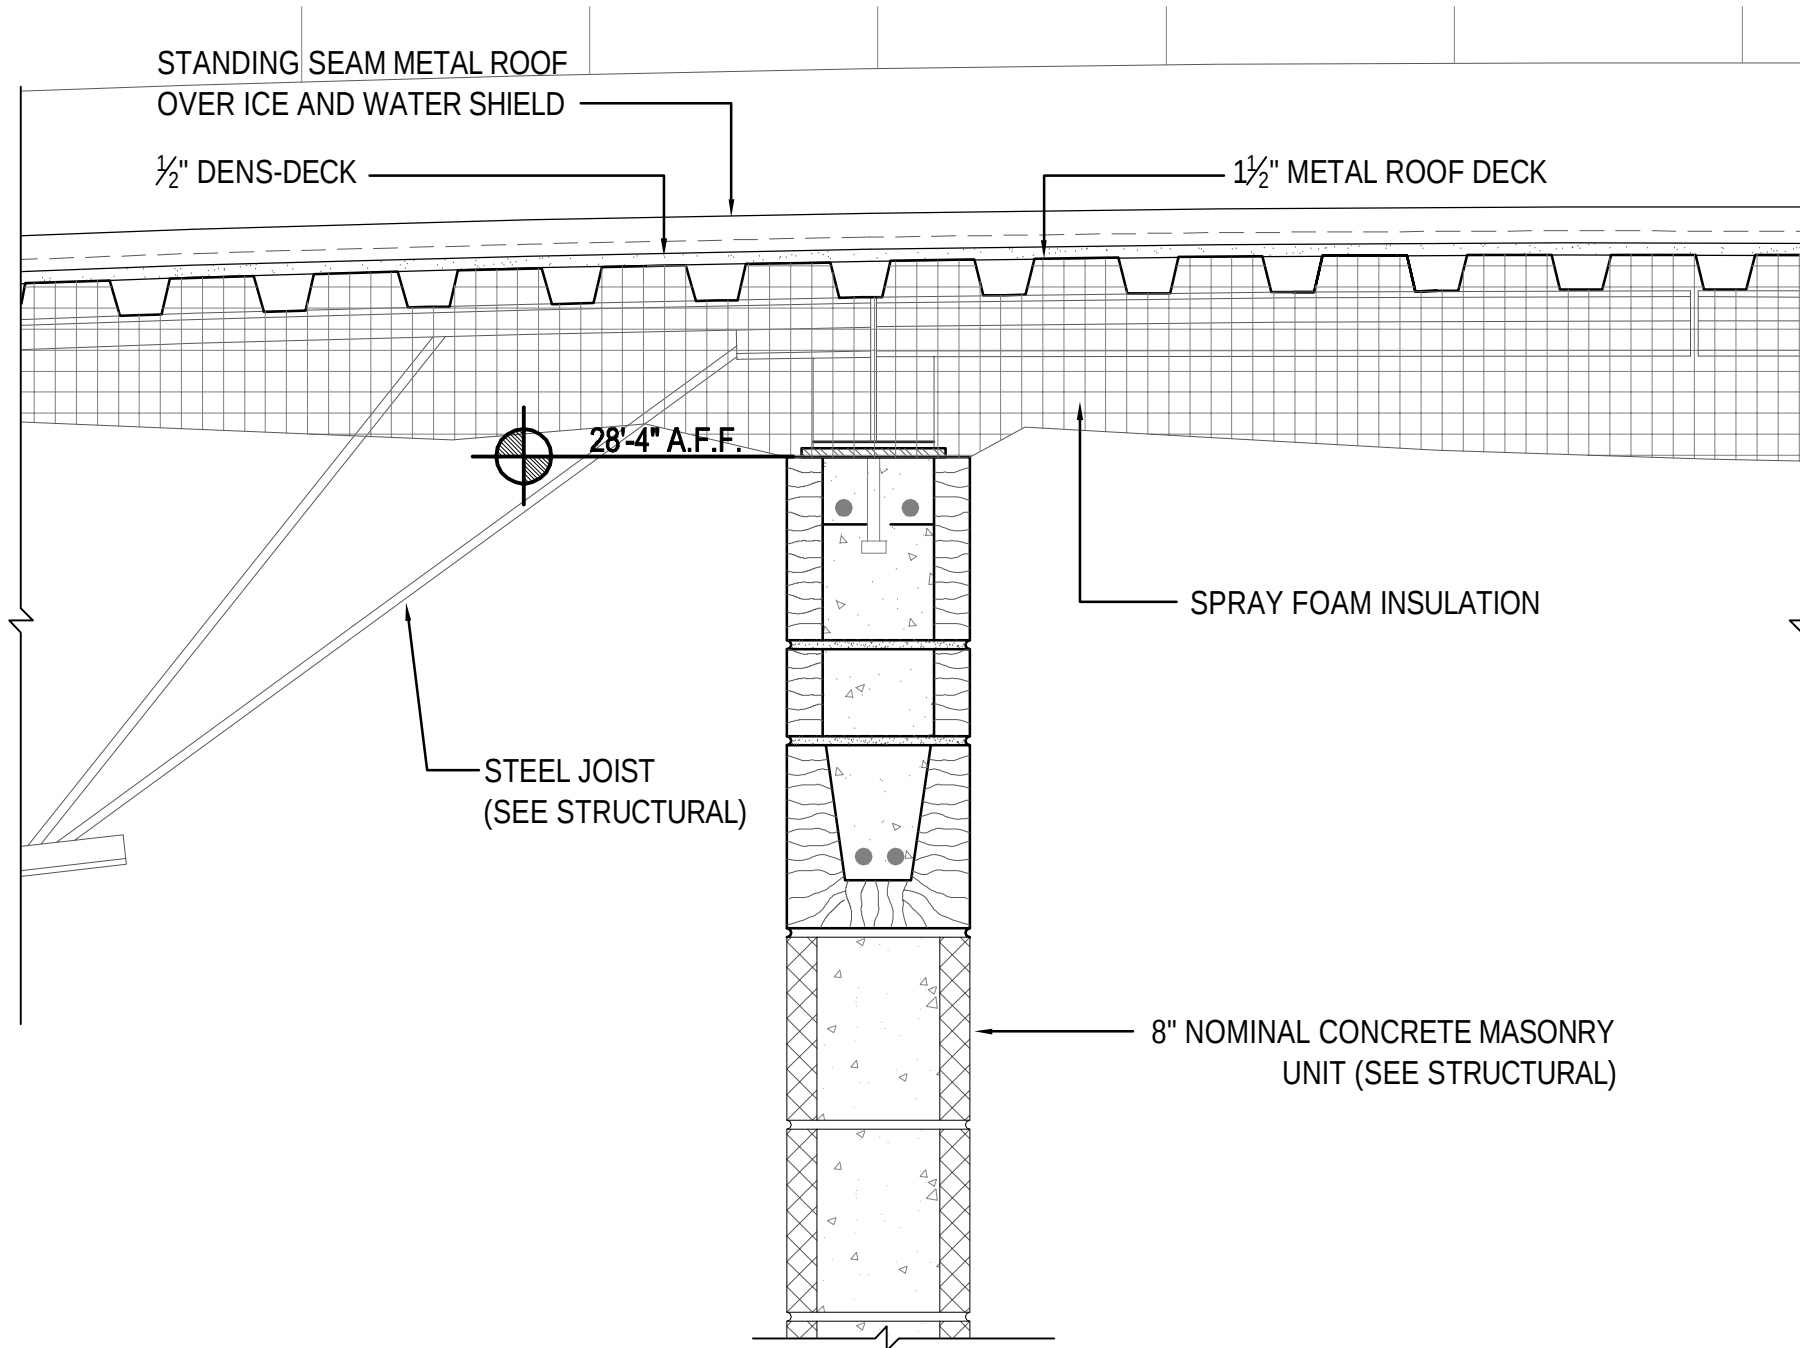


1
A300 A323
DETAIL
SCALE: 1 1/2" = 1'-0"

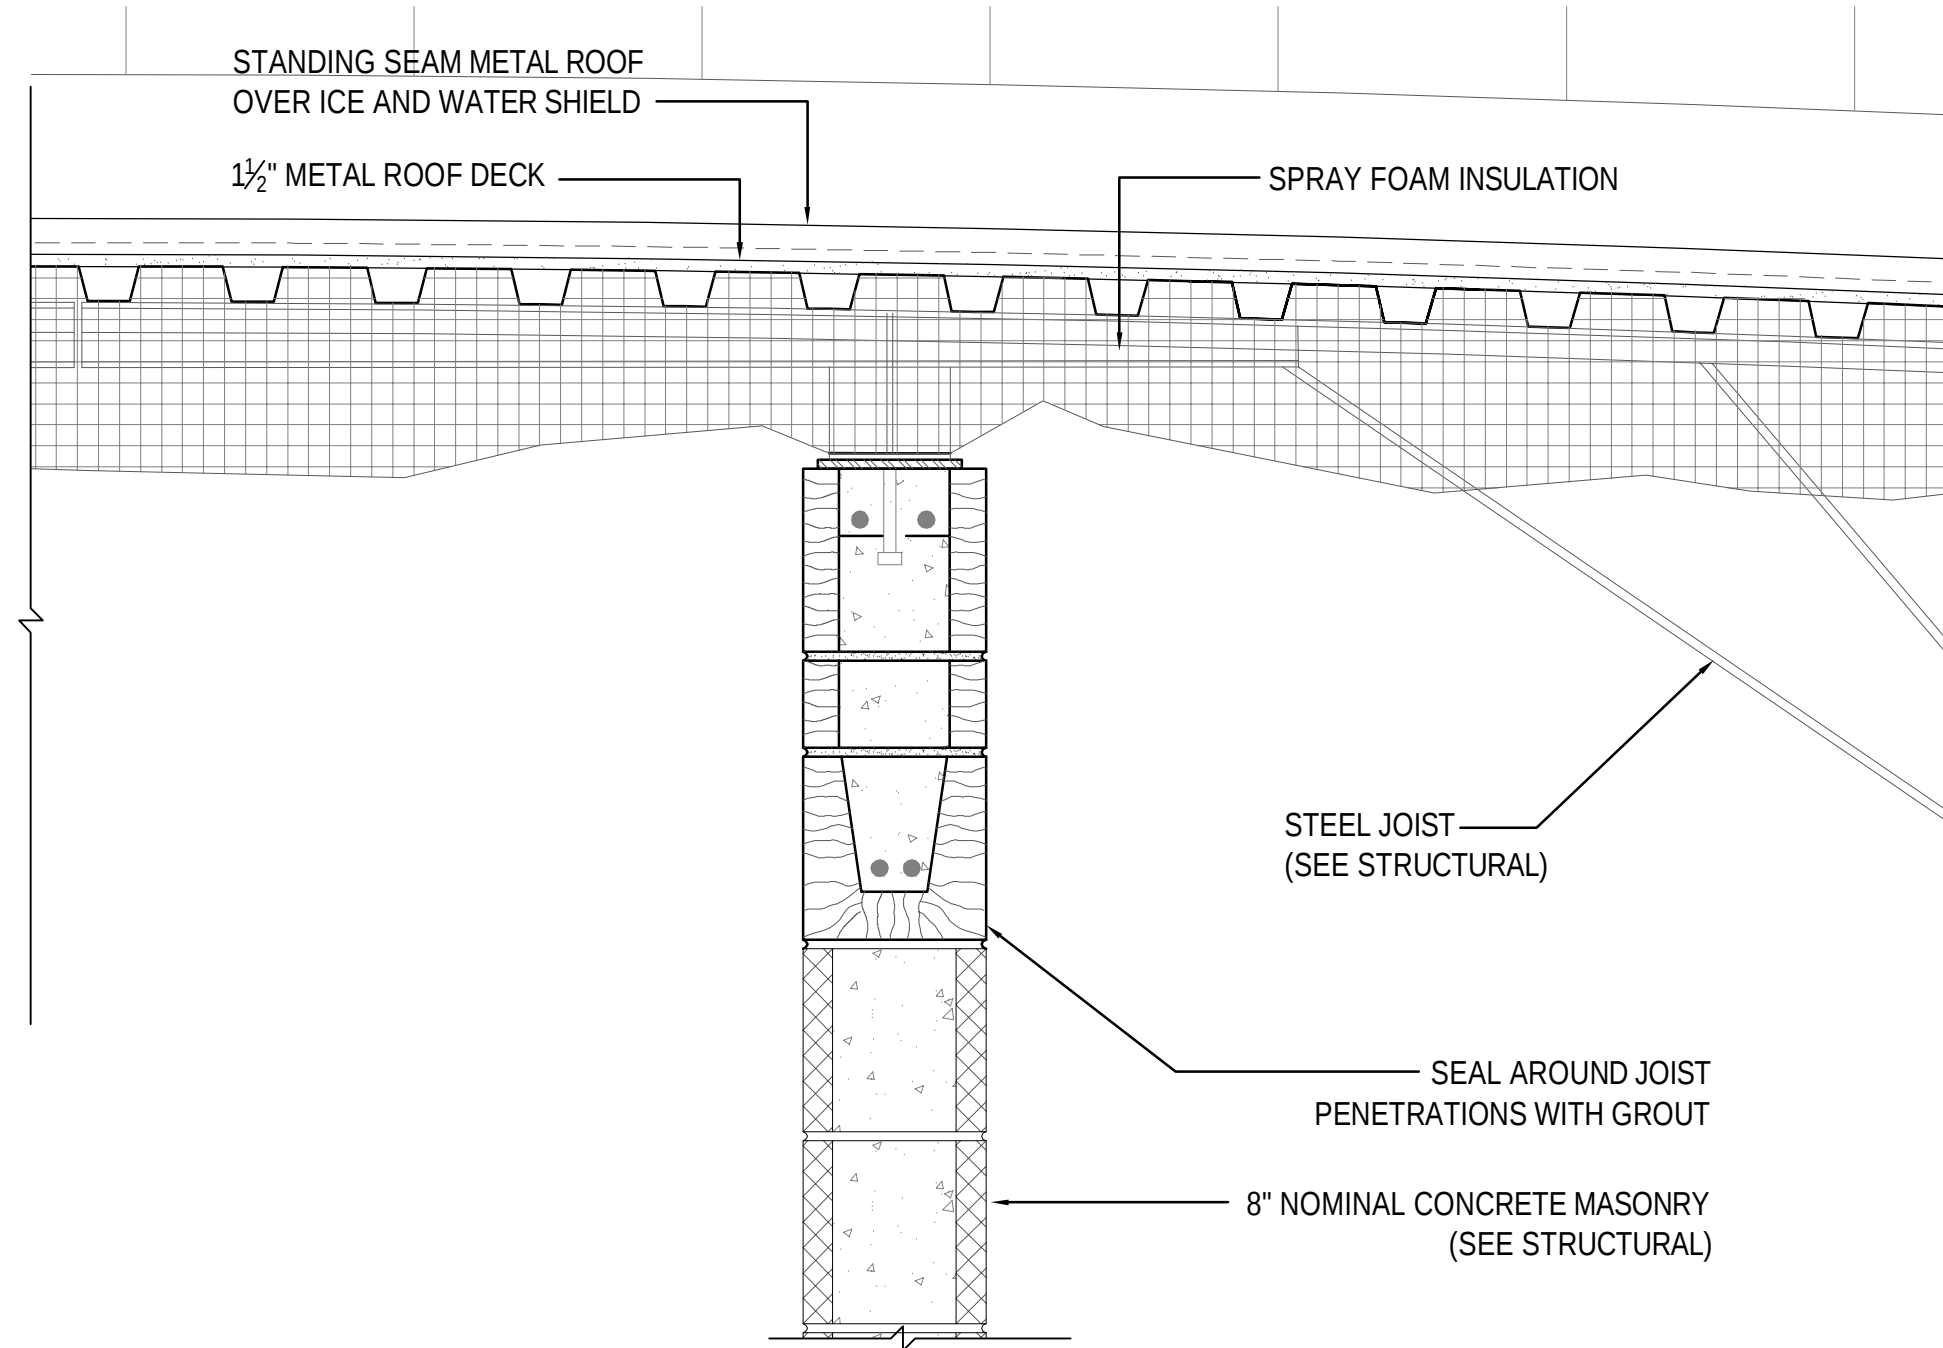


4
A300 A323
DETAIL
SCALE: 1 1/2" = 1'-0"

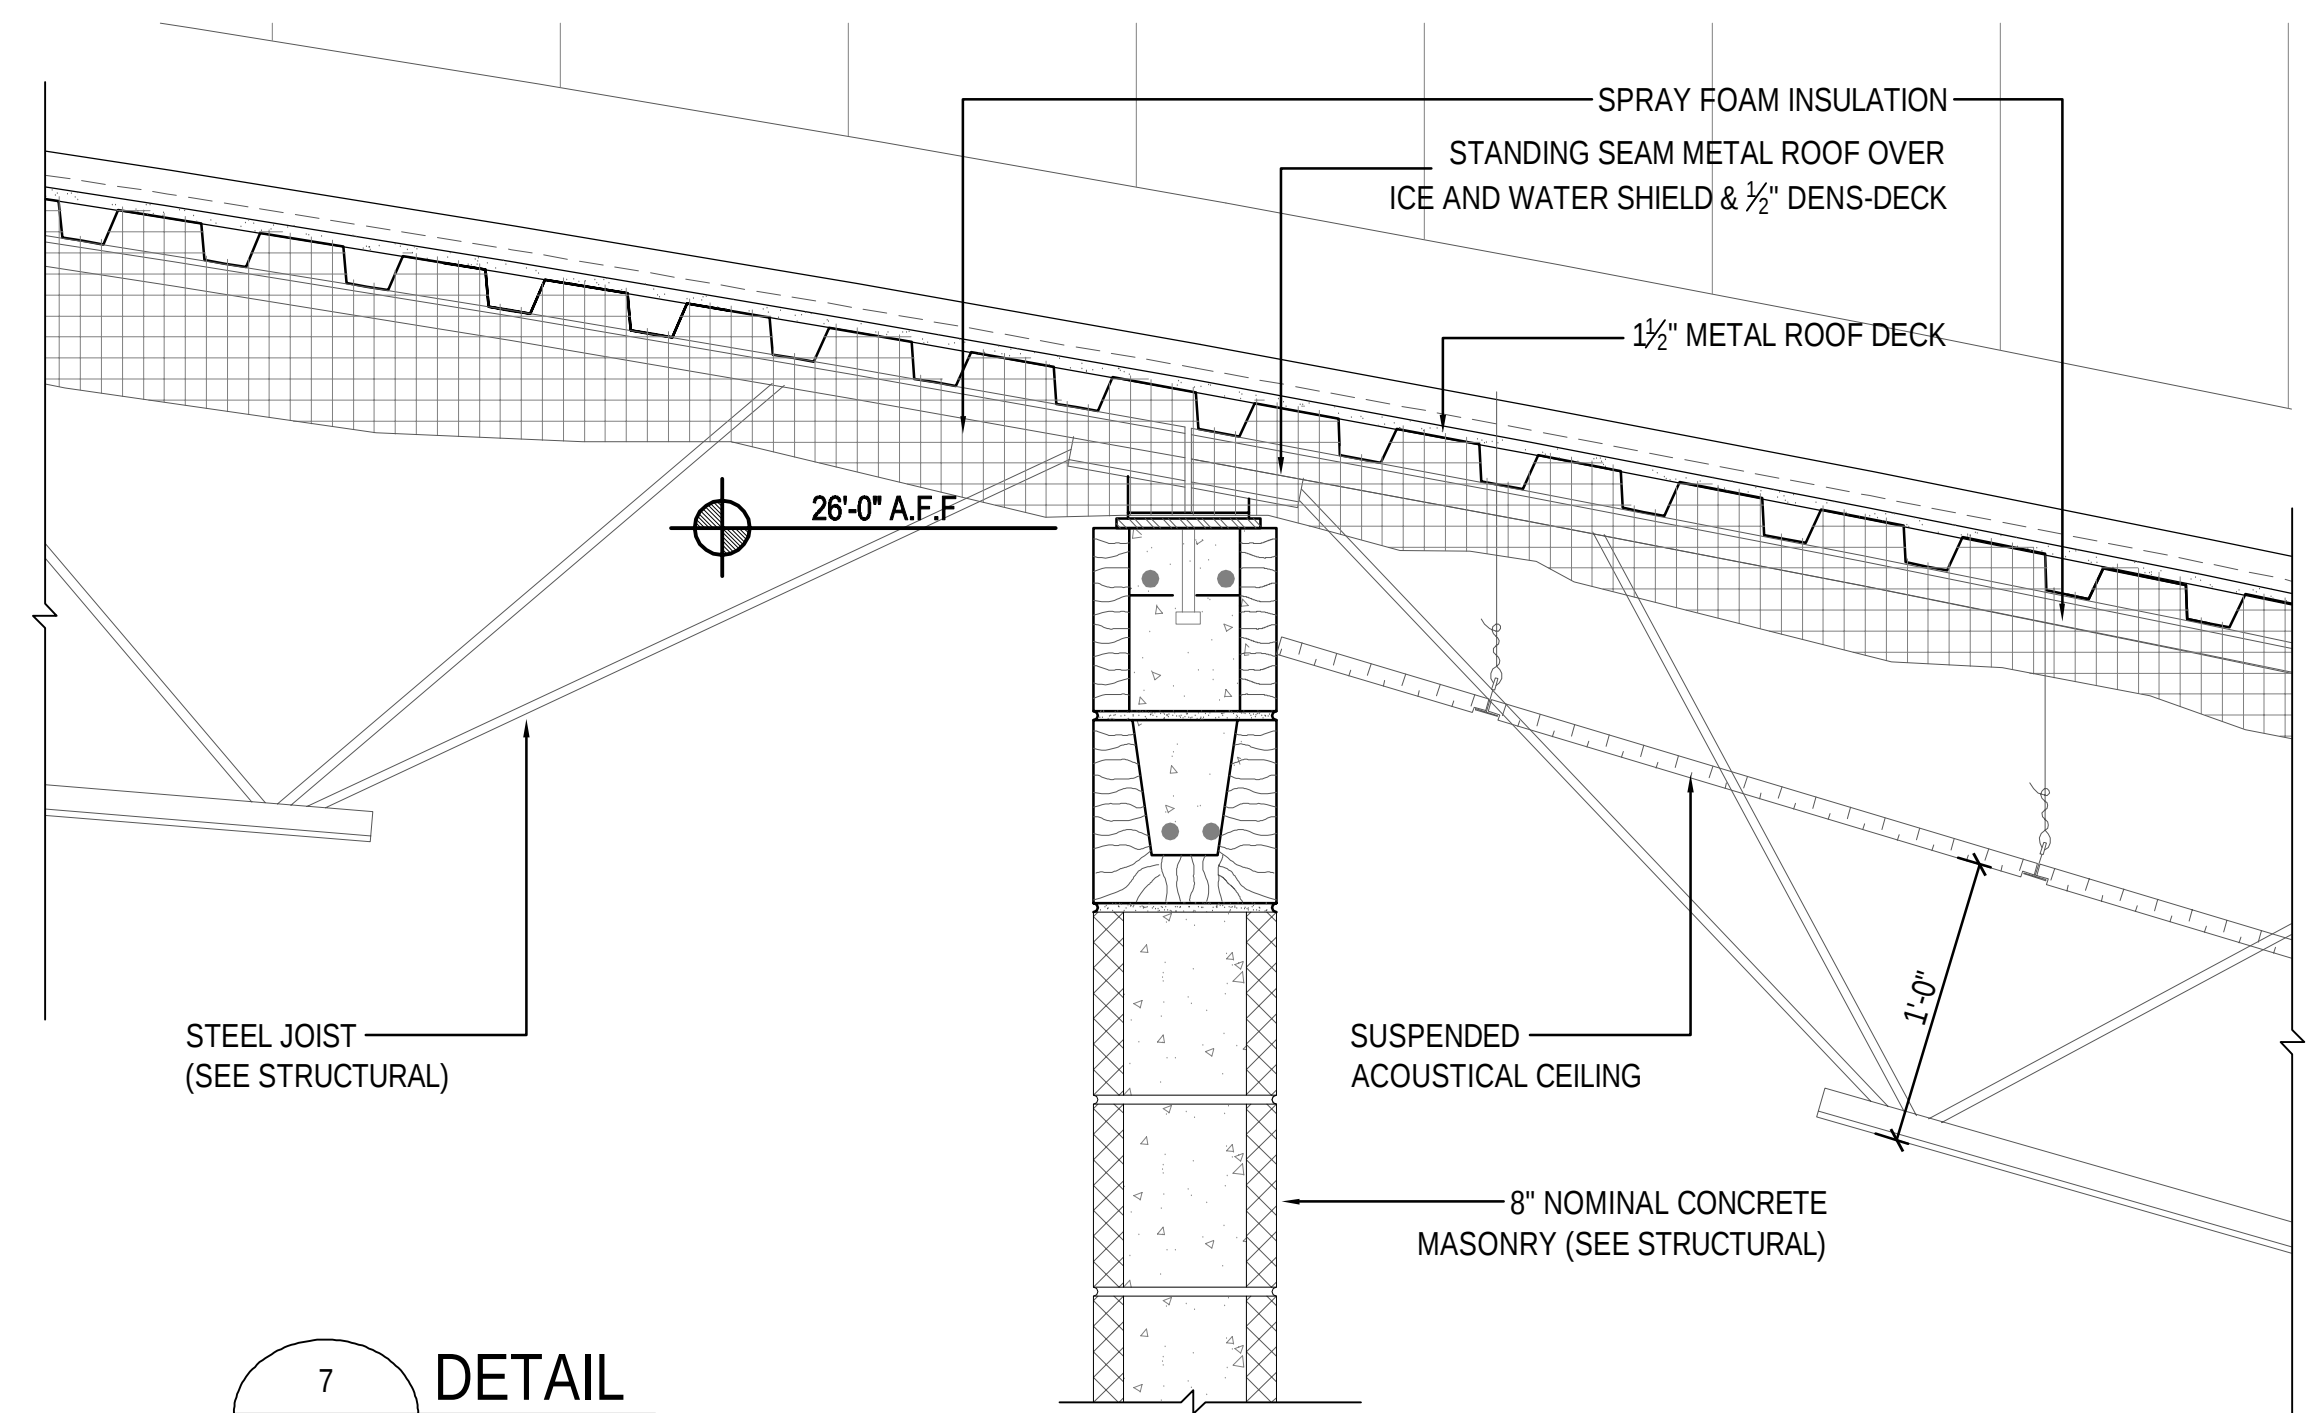


7
A300 A323
DETAIL
SCALE: 1 1/2" = 1'-0"

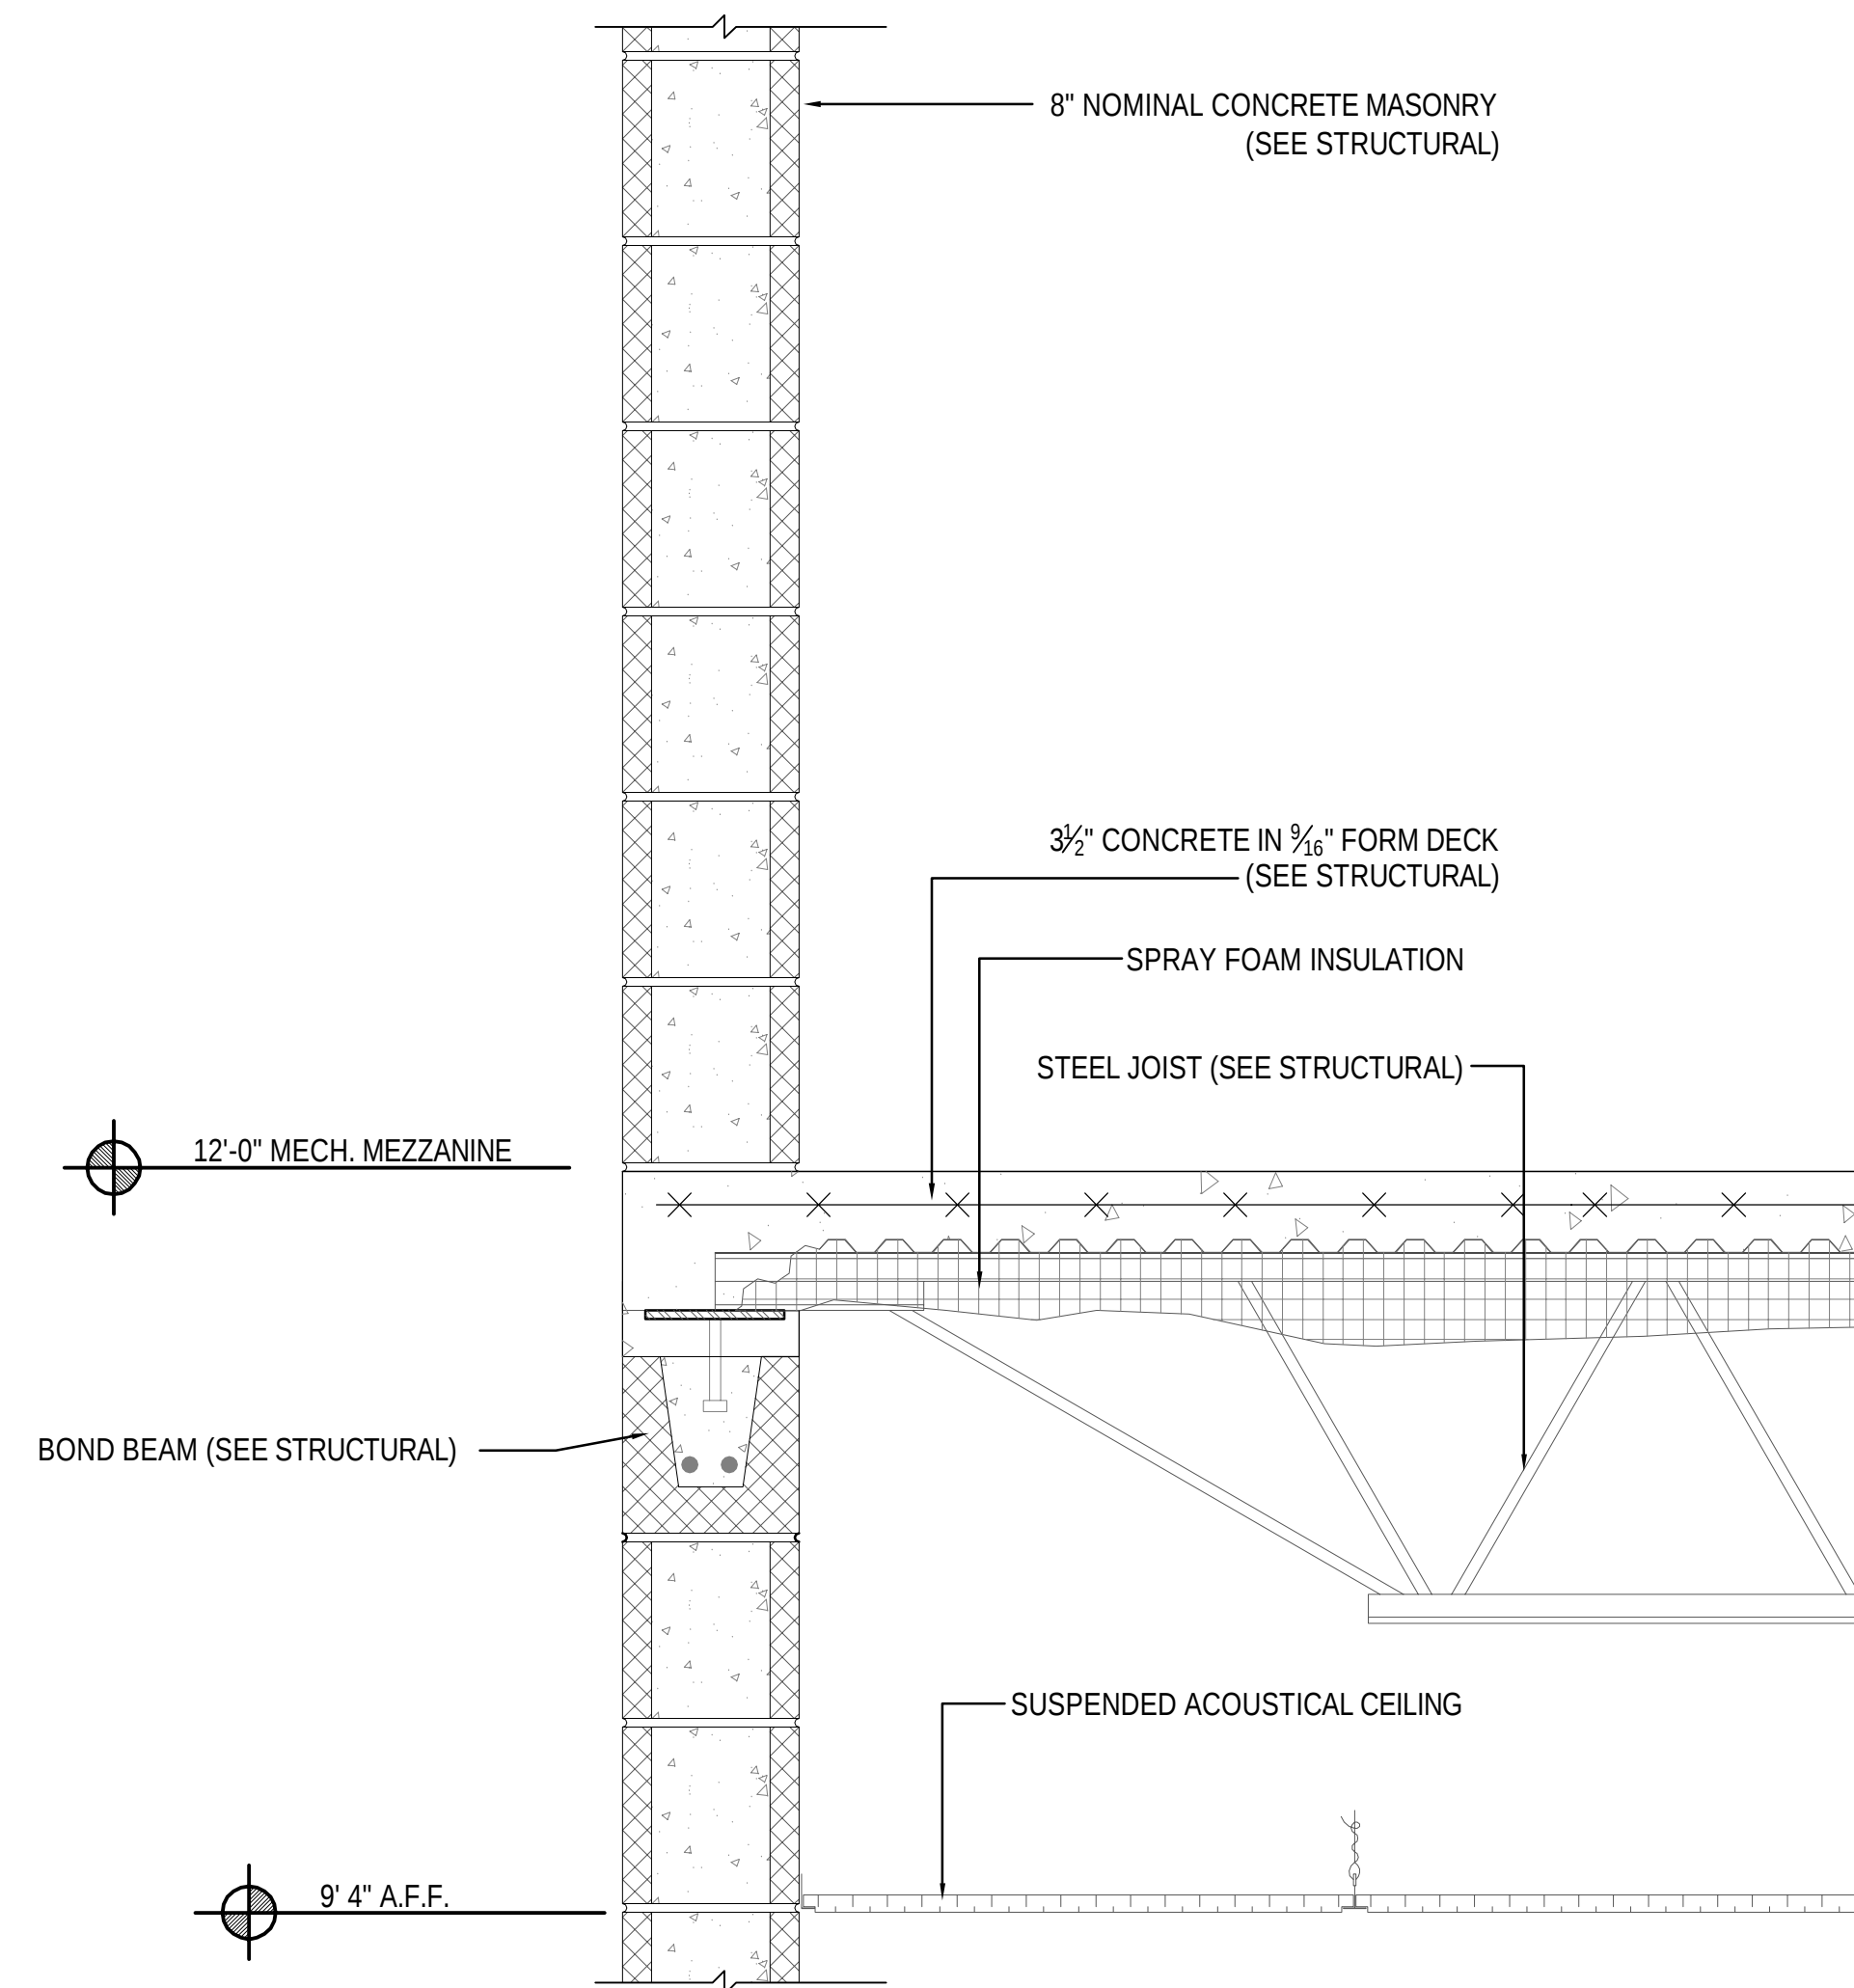


3
A300 A323
DETAIL
SCALE: 1 1/2" = 1'-0"

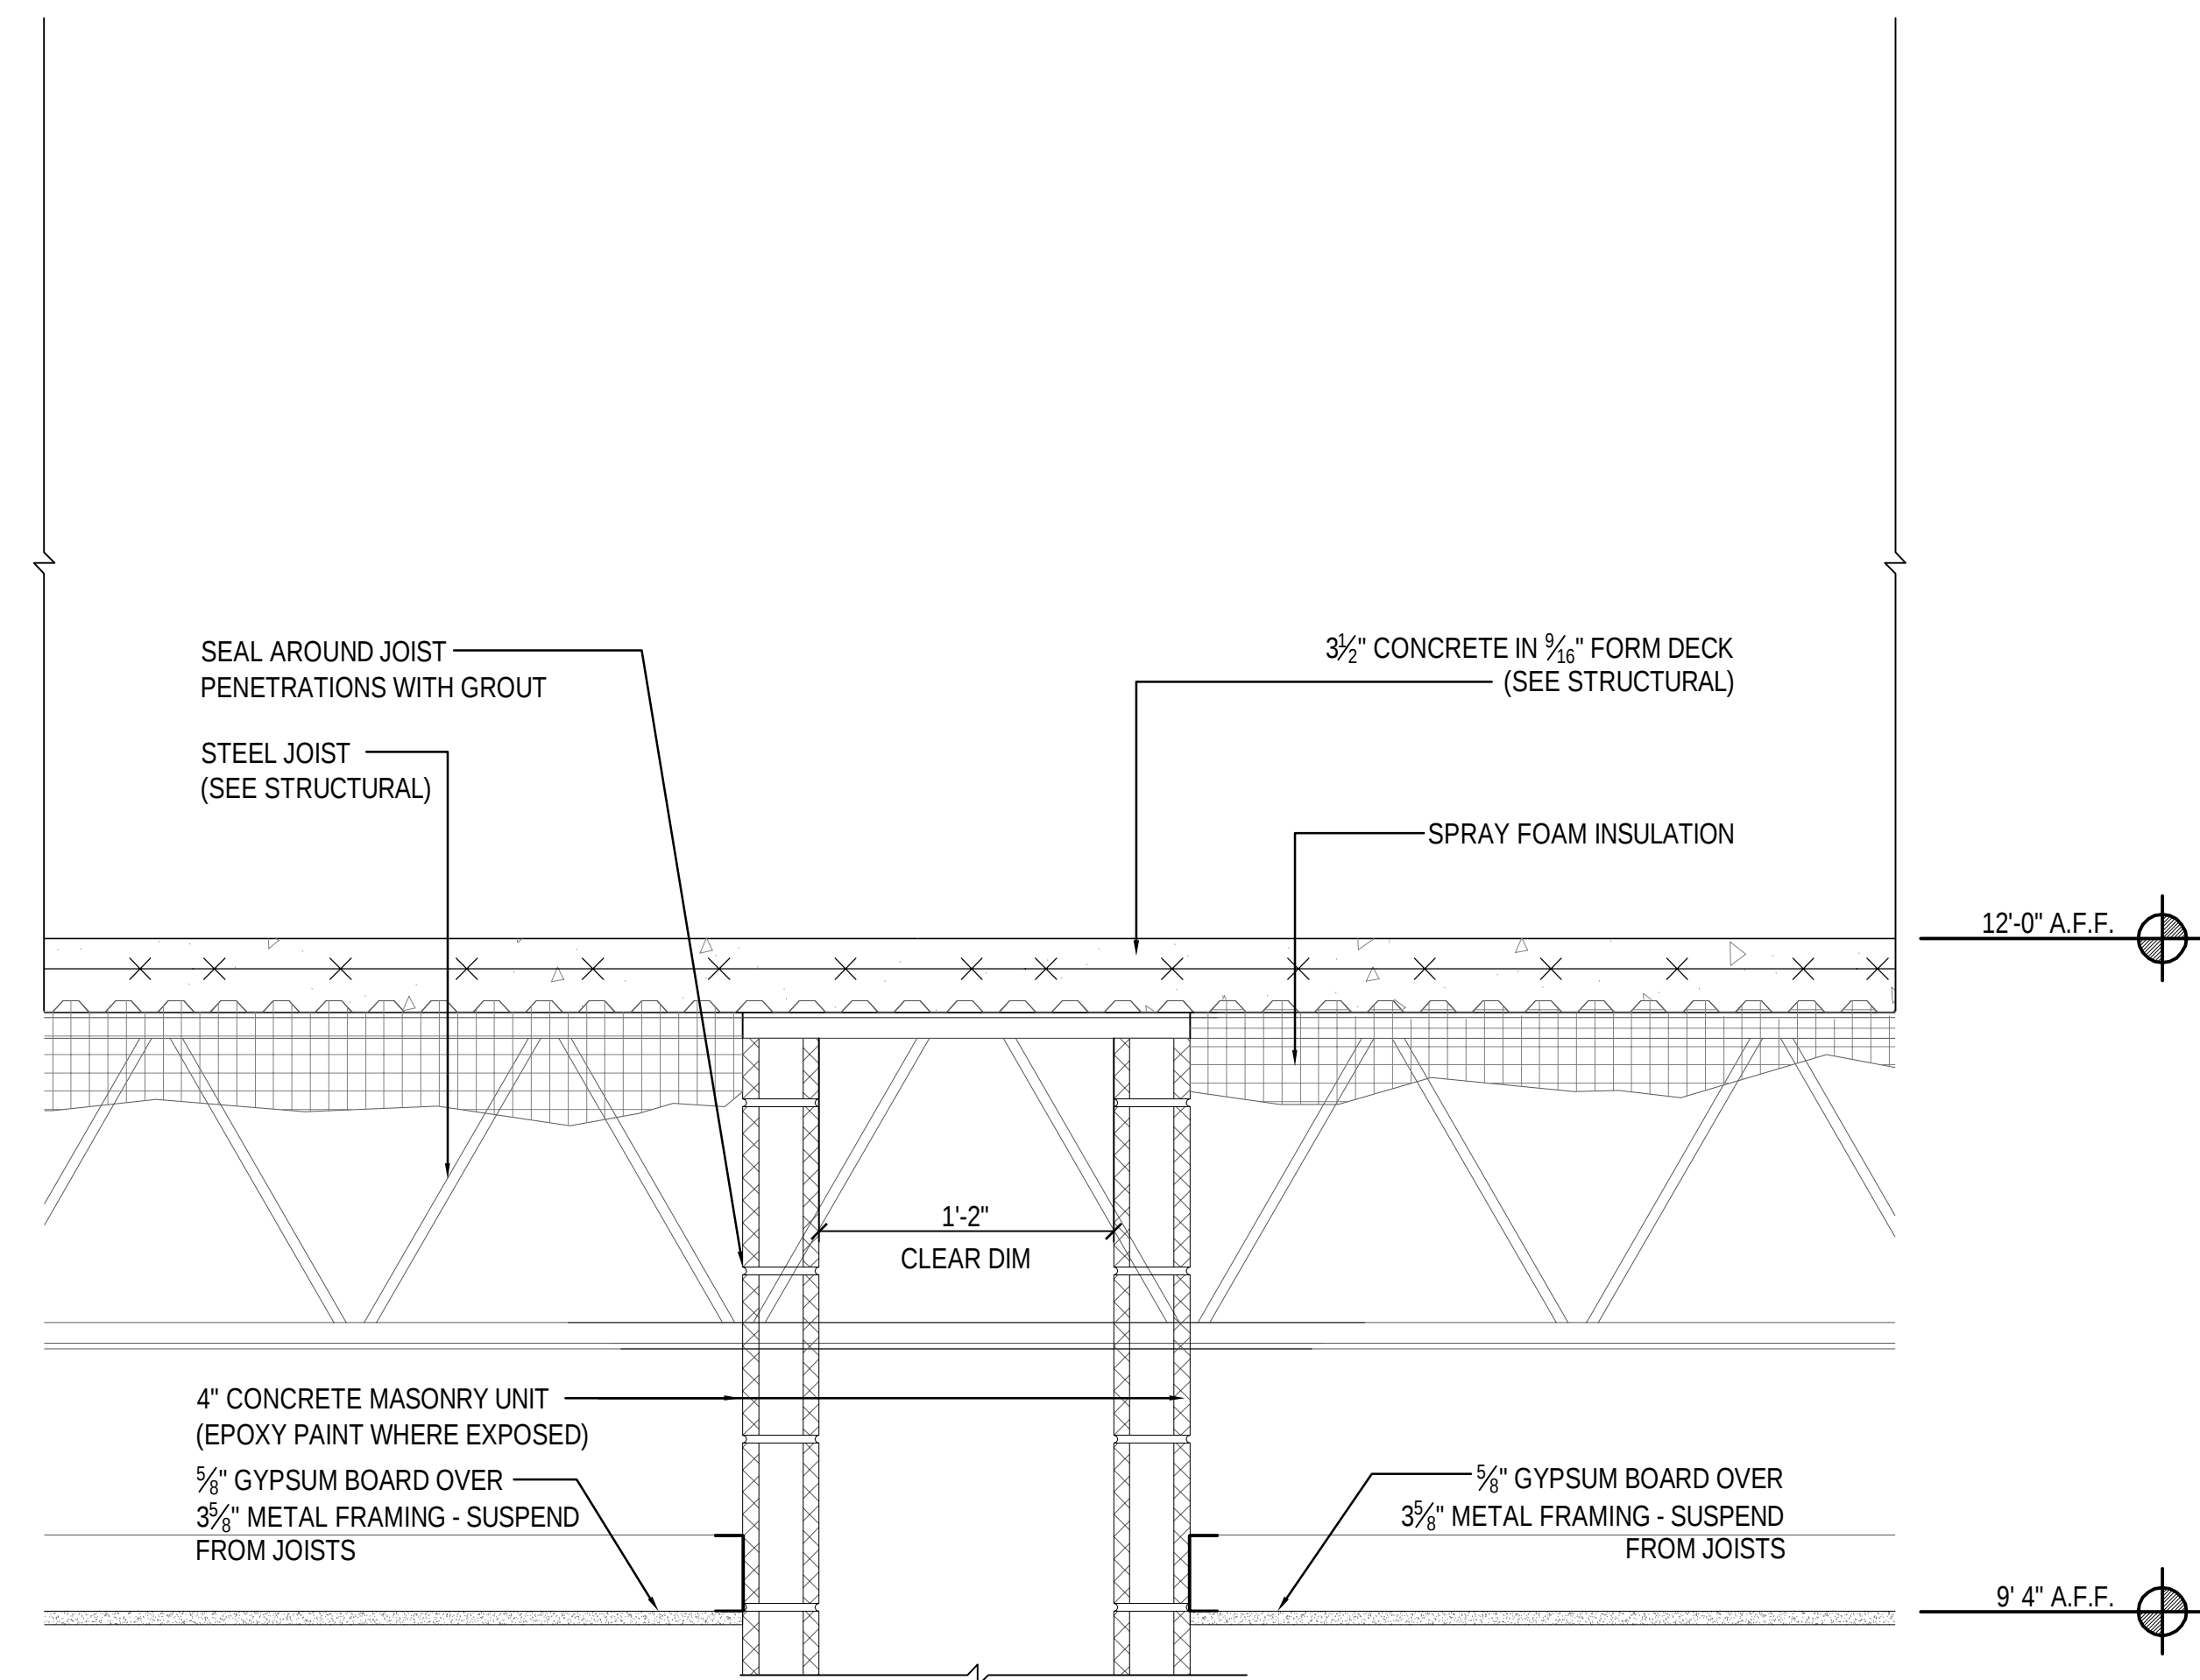



6
A300 A323
DETAIL
SCALE: 1 1/2" = 1'-0"

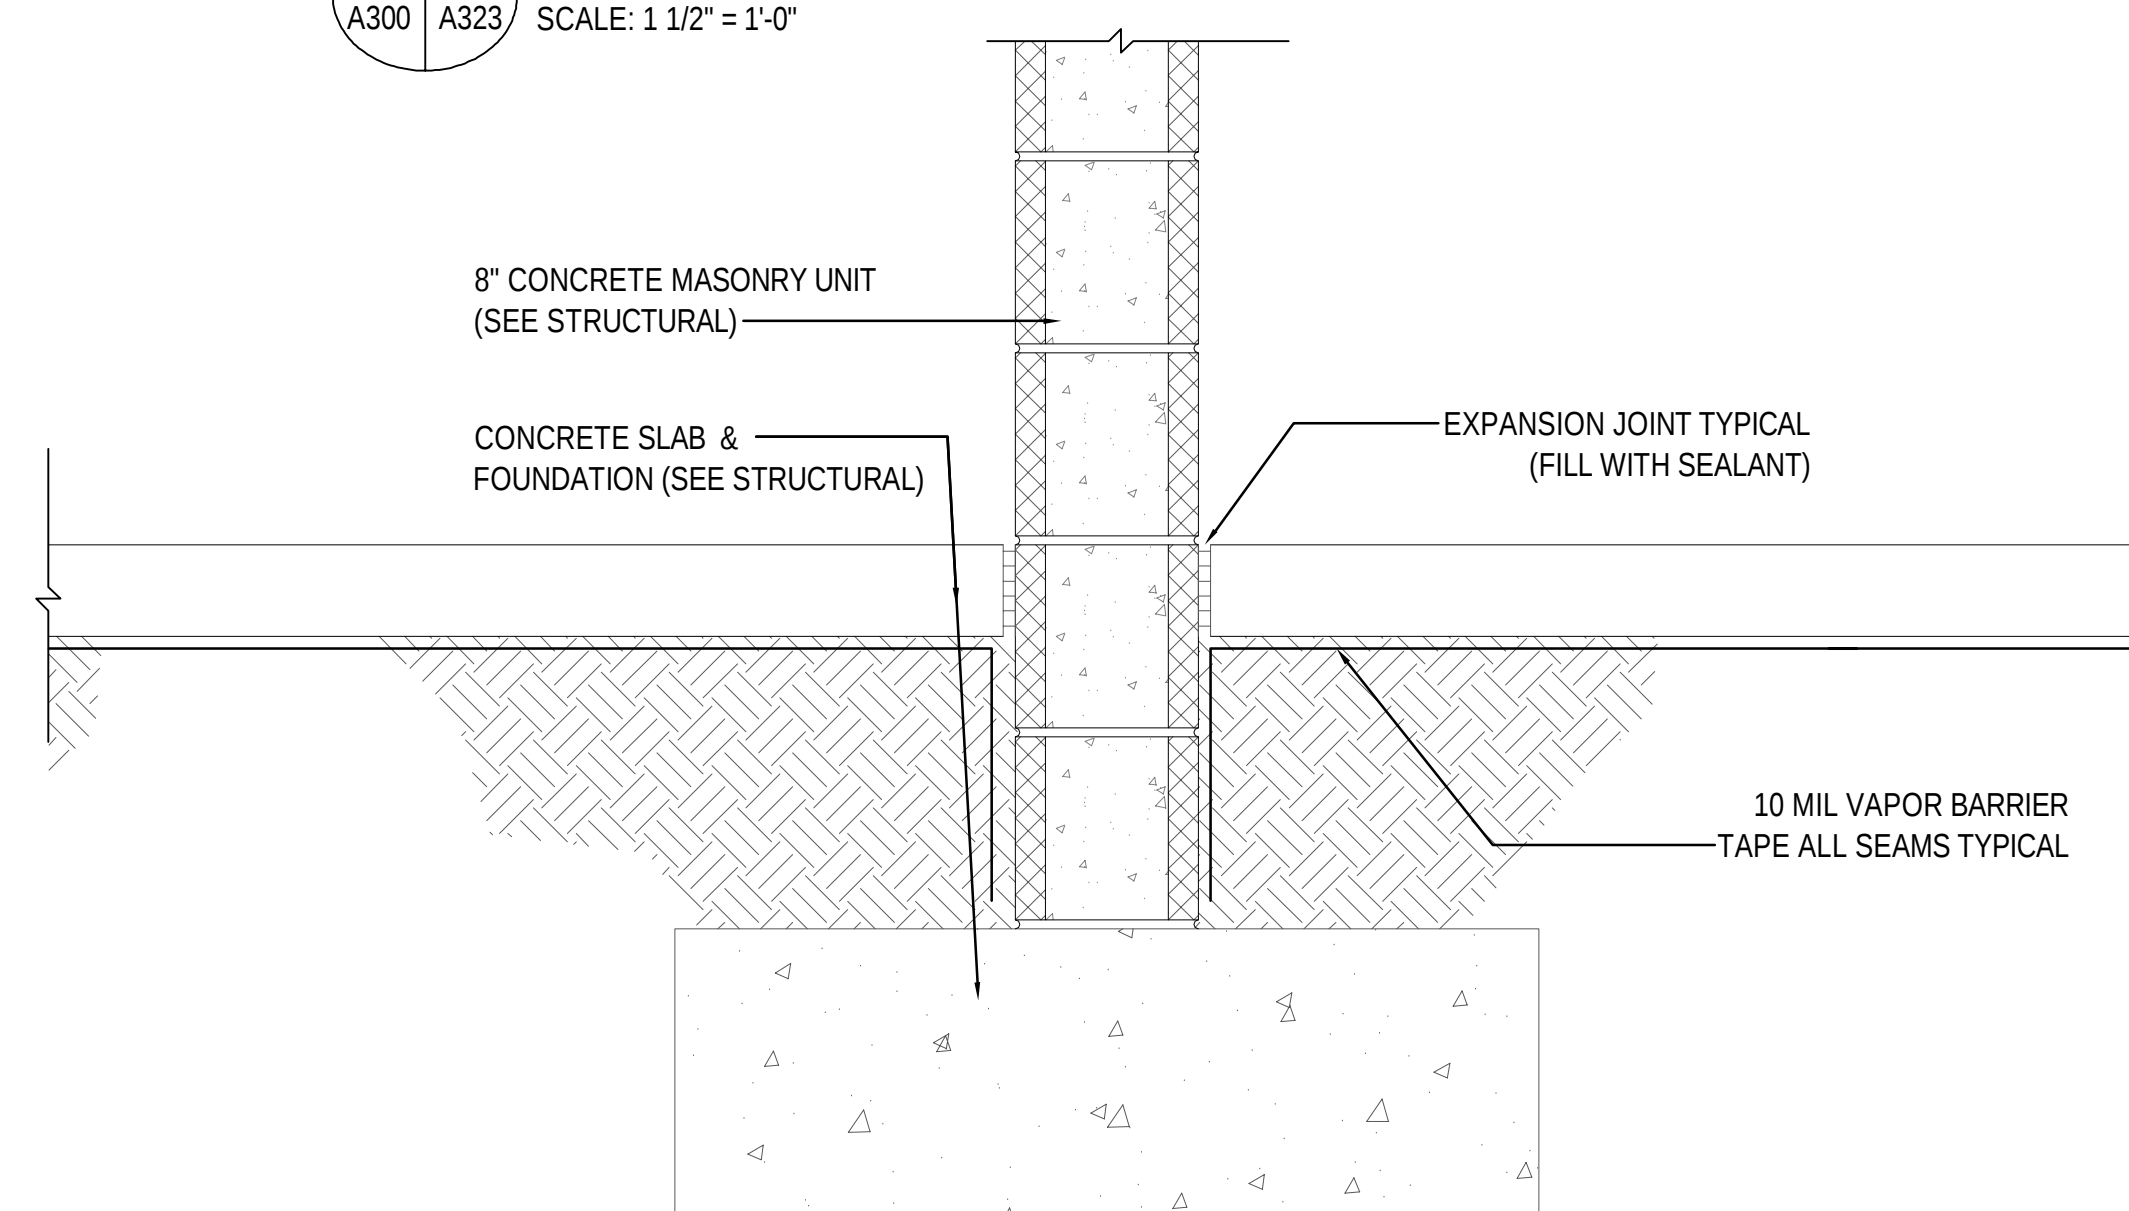


2
A300 A323
DETAIL
SCALE: 1 1/2" = 1'-0"

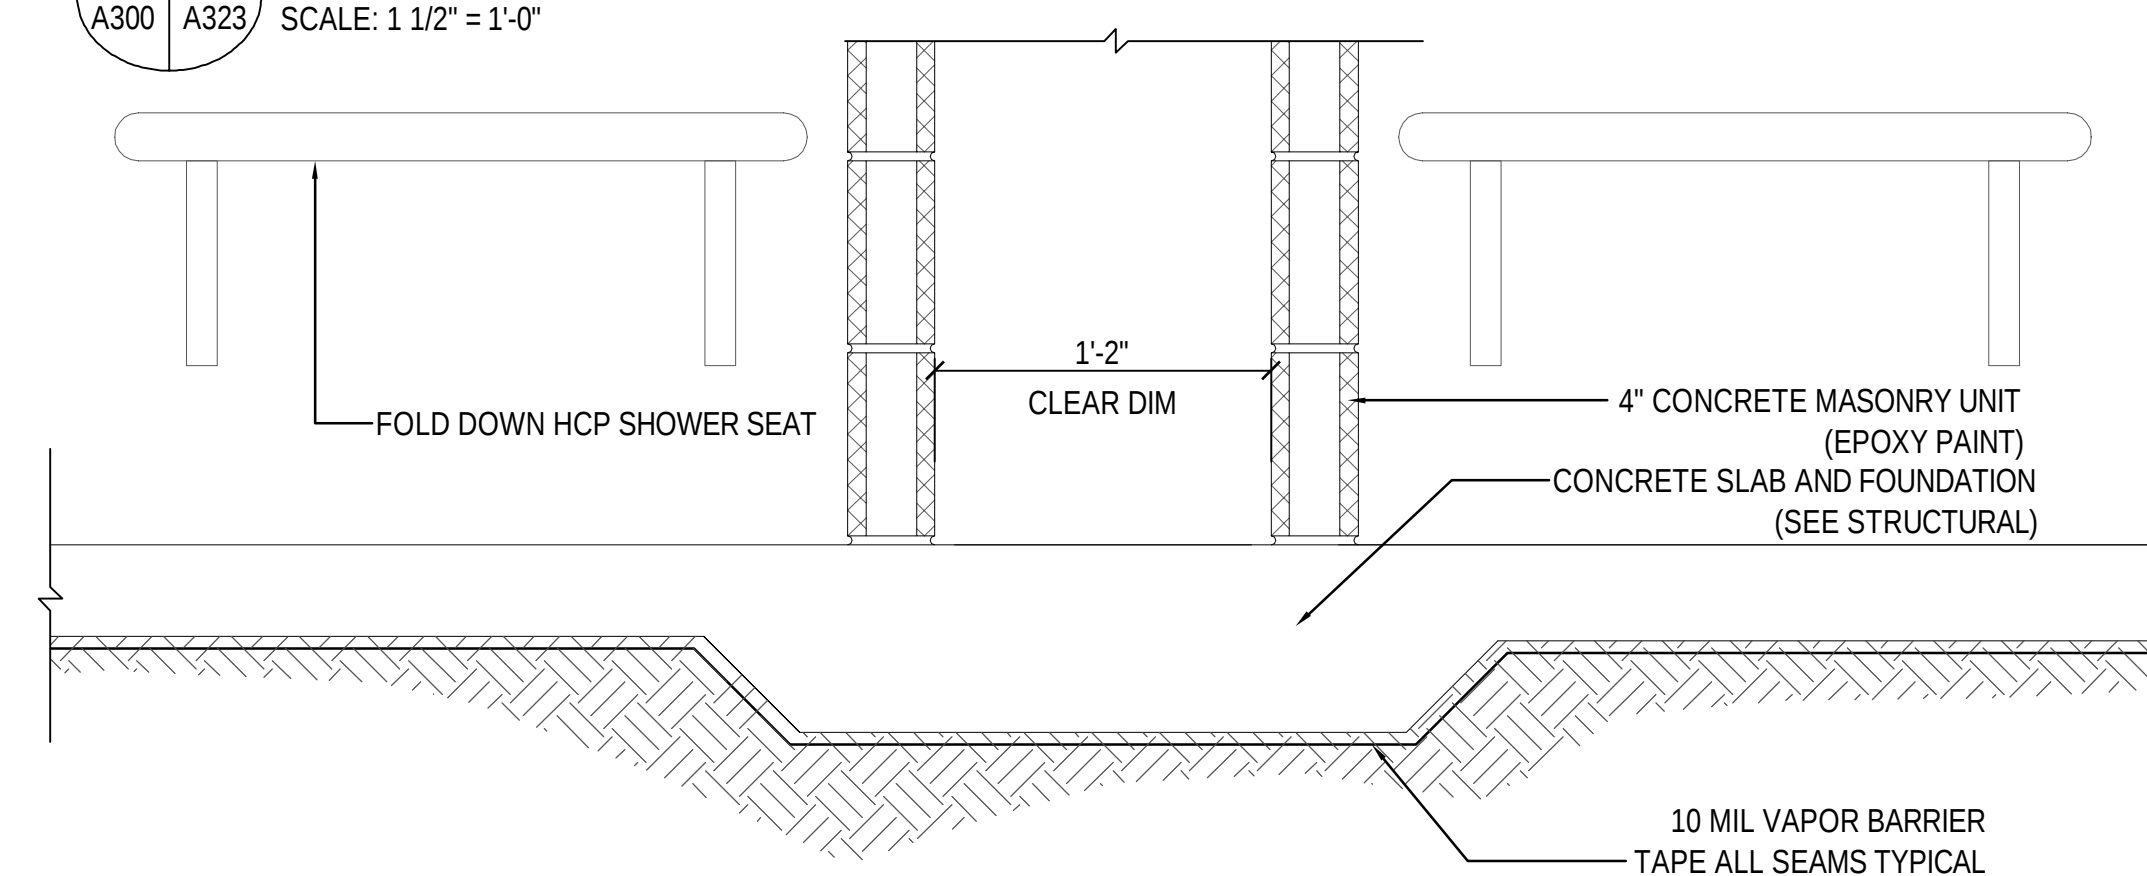


5
A300 A323
DETAIL
SCALE: 1 1/2" = 1'-0"

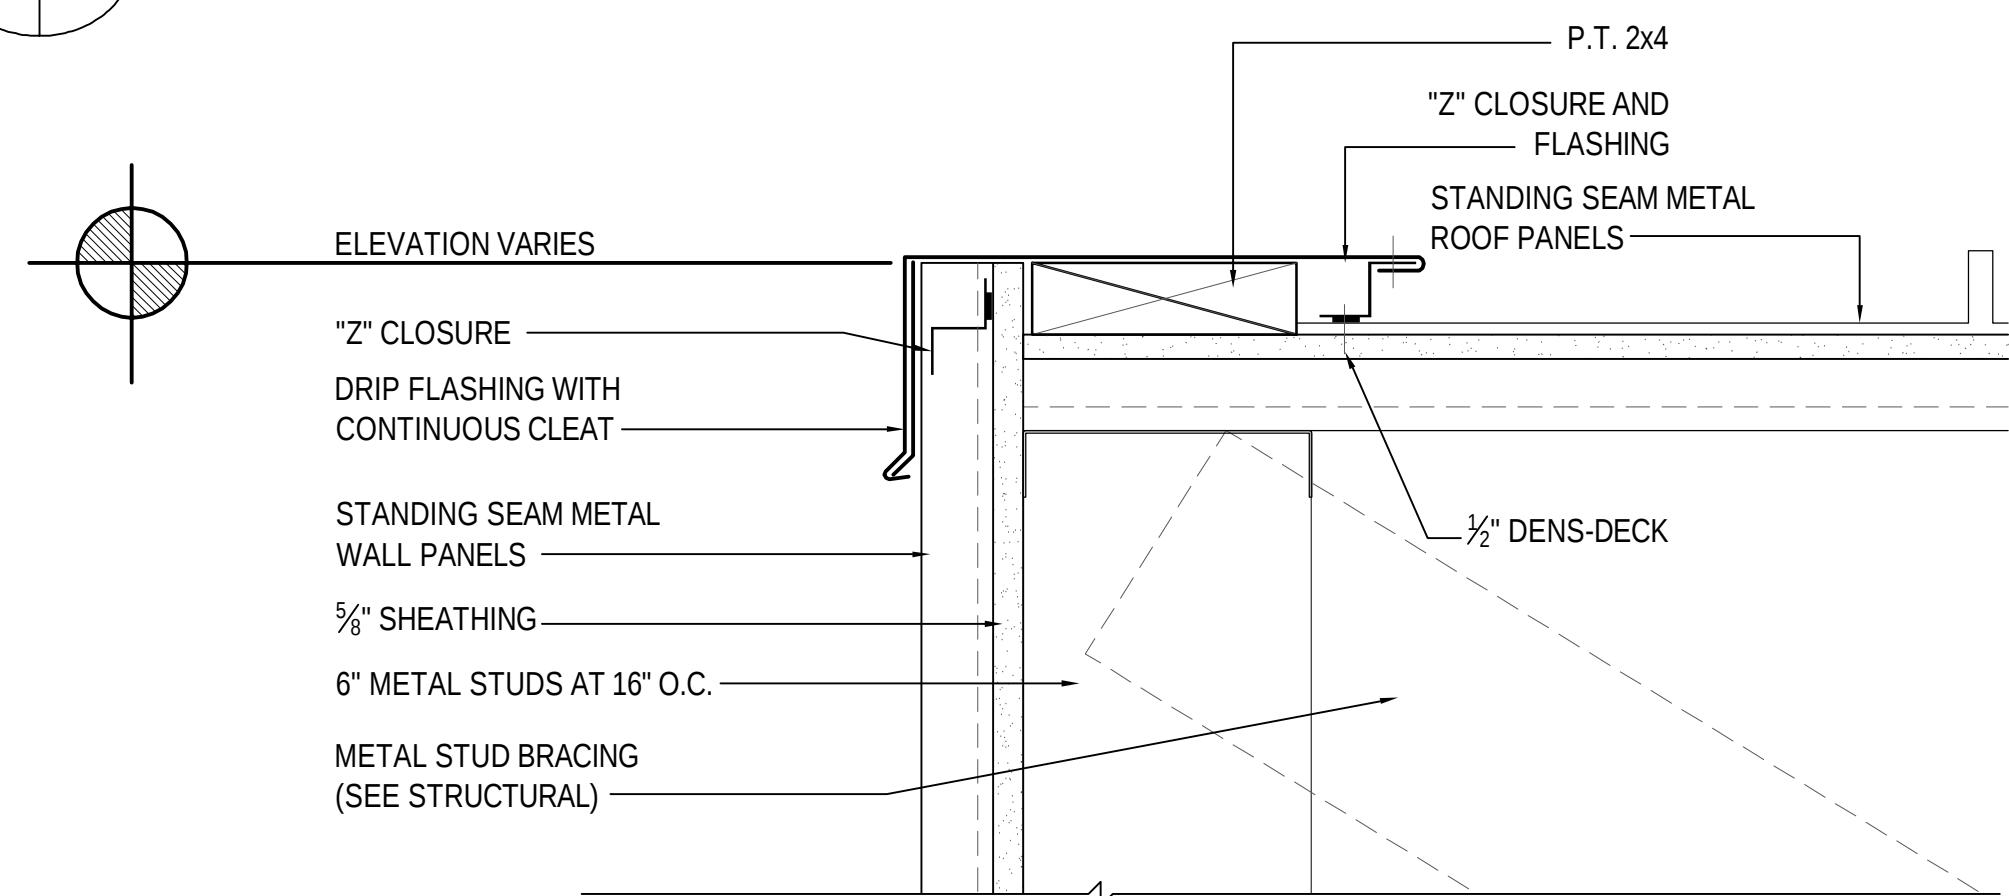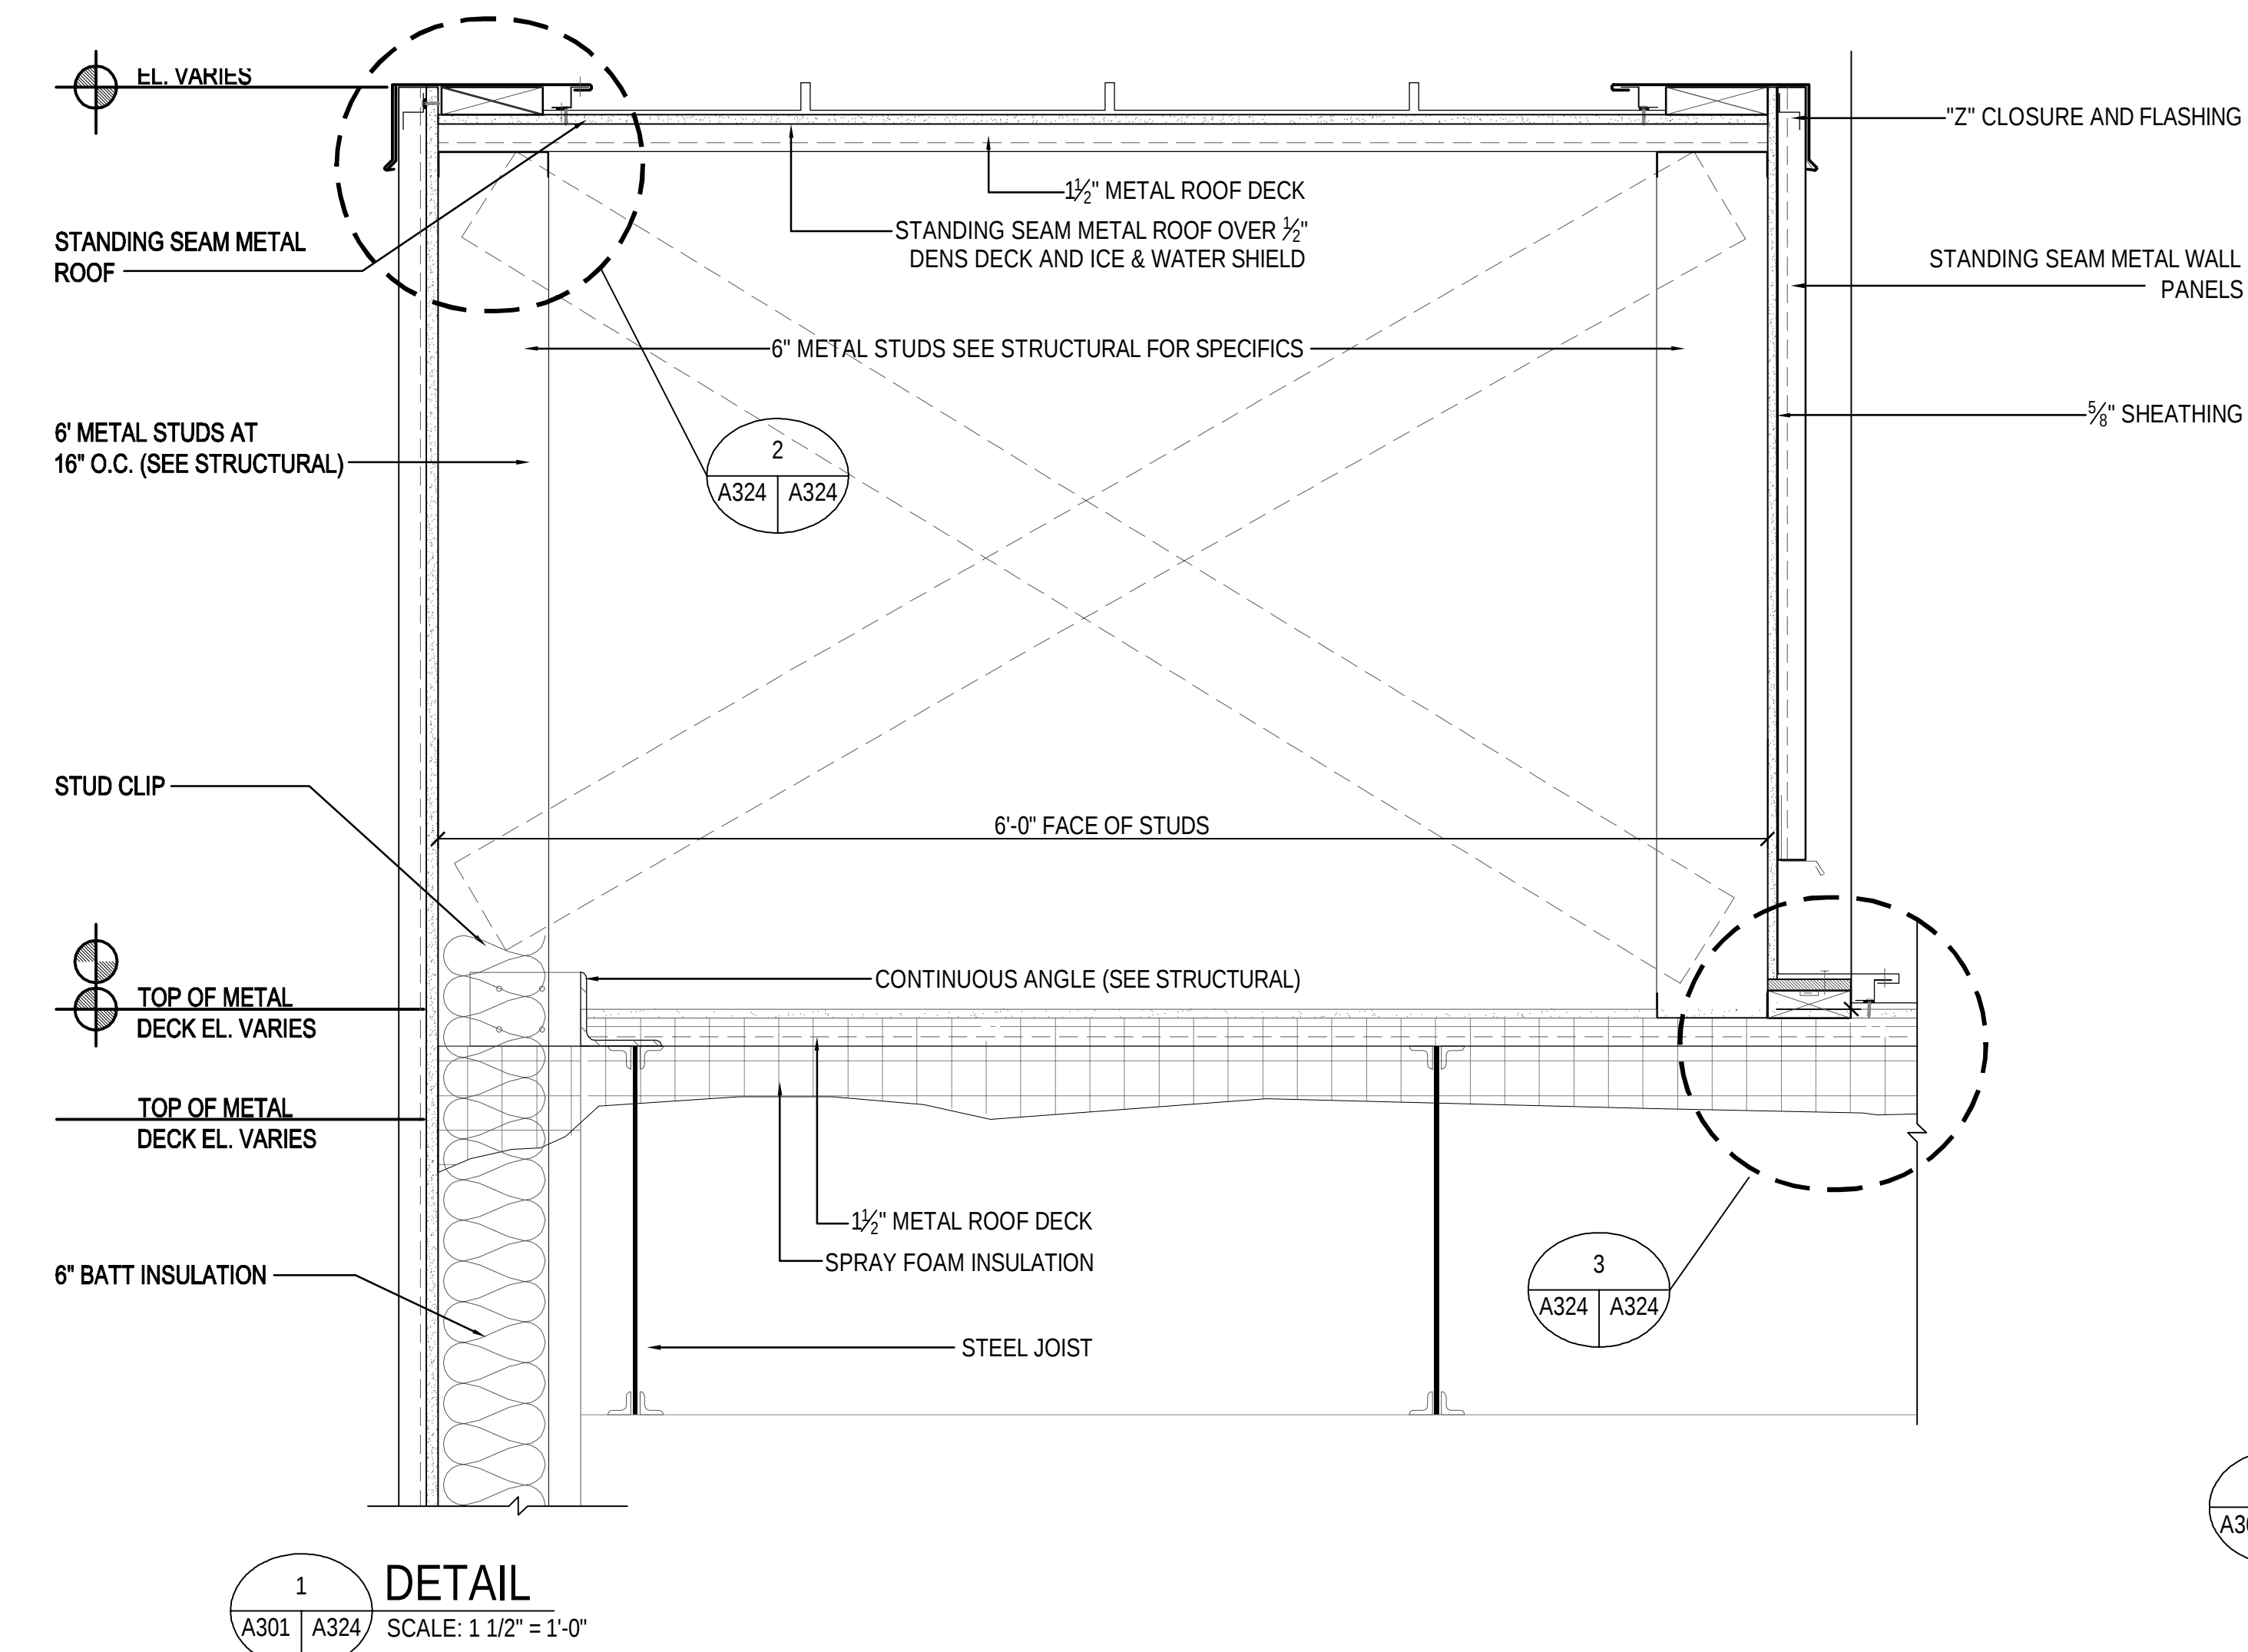


2 DETAIL
SCALE: 1 1/2" = 1'-0"
A324 A324

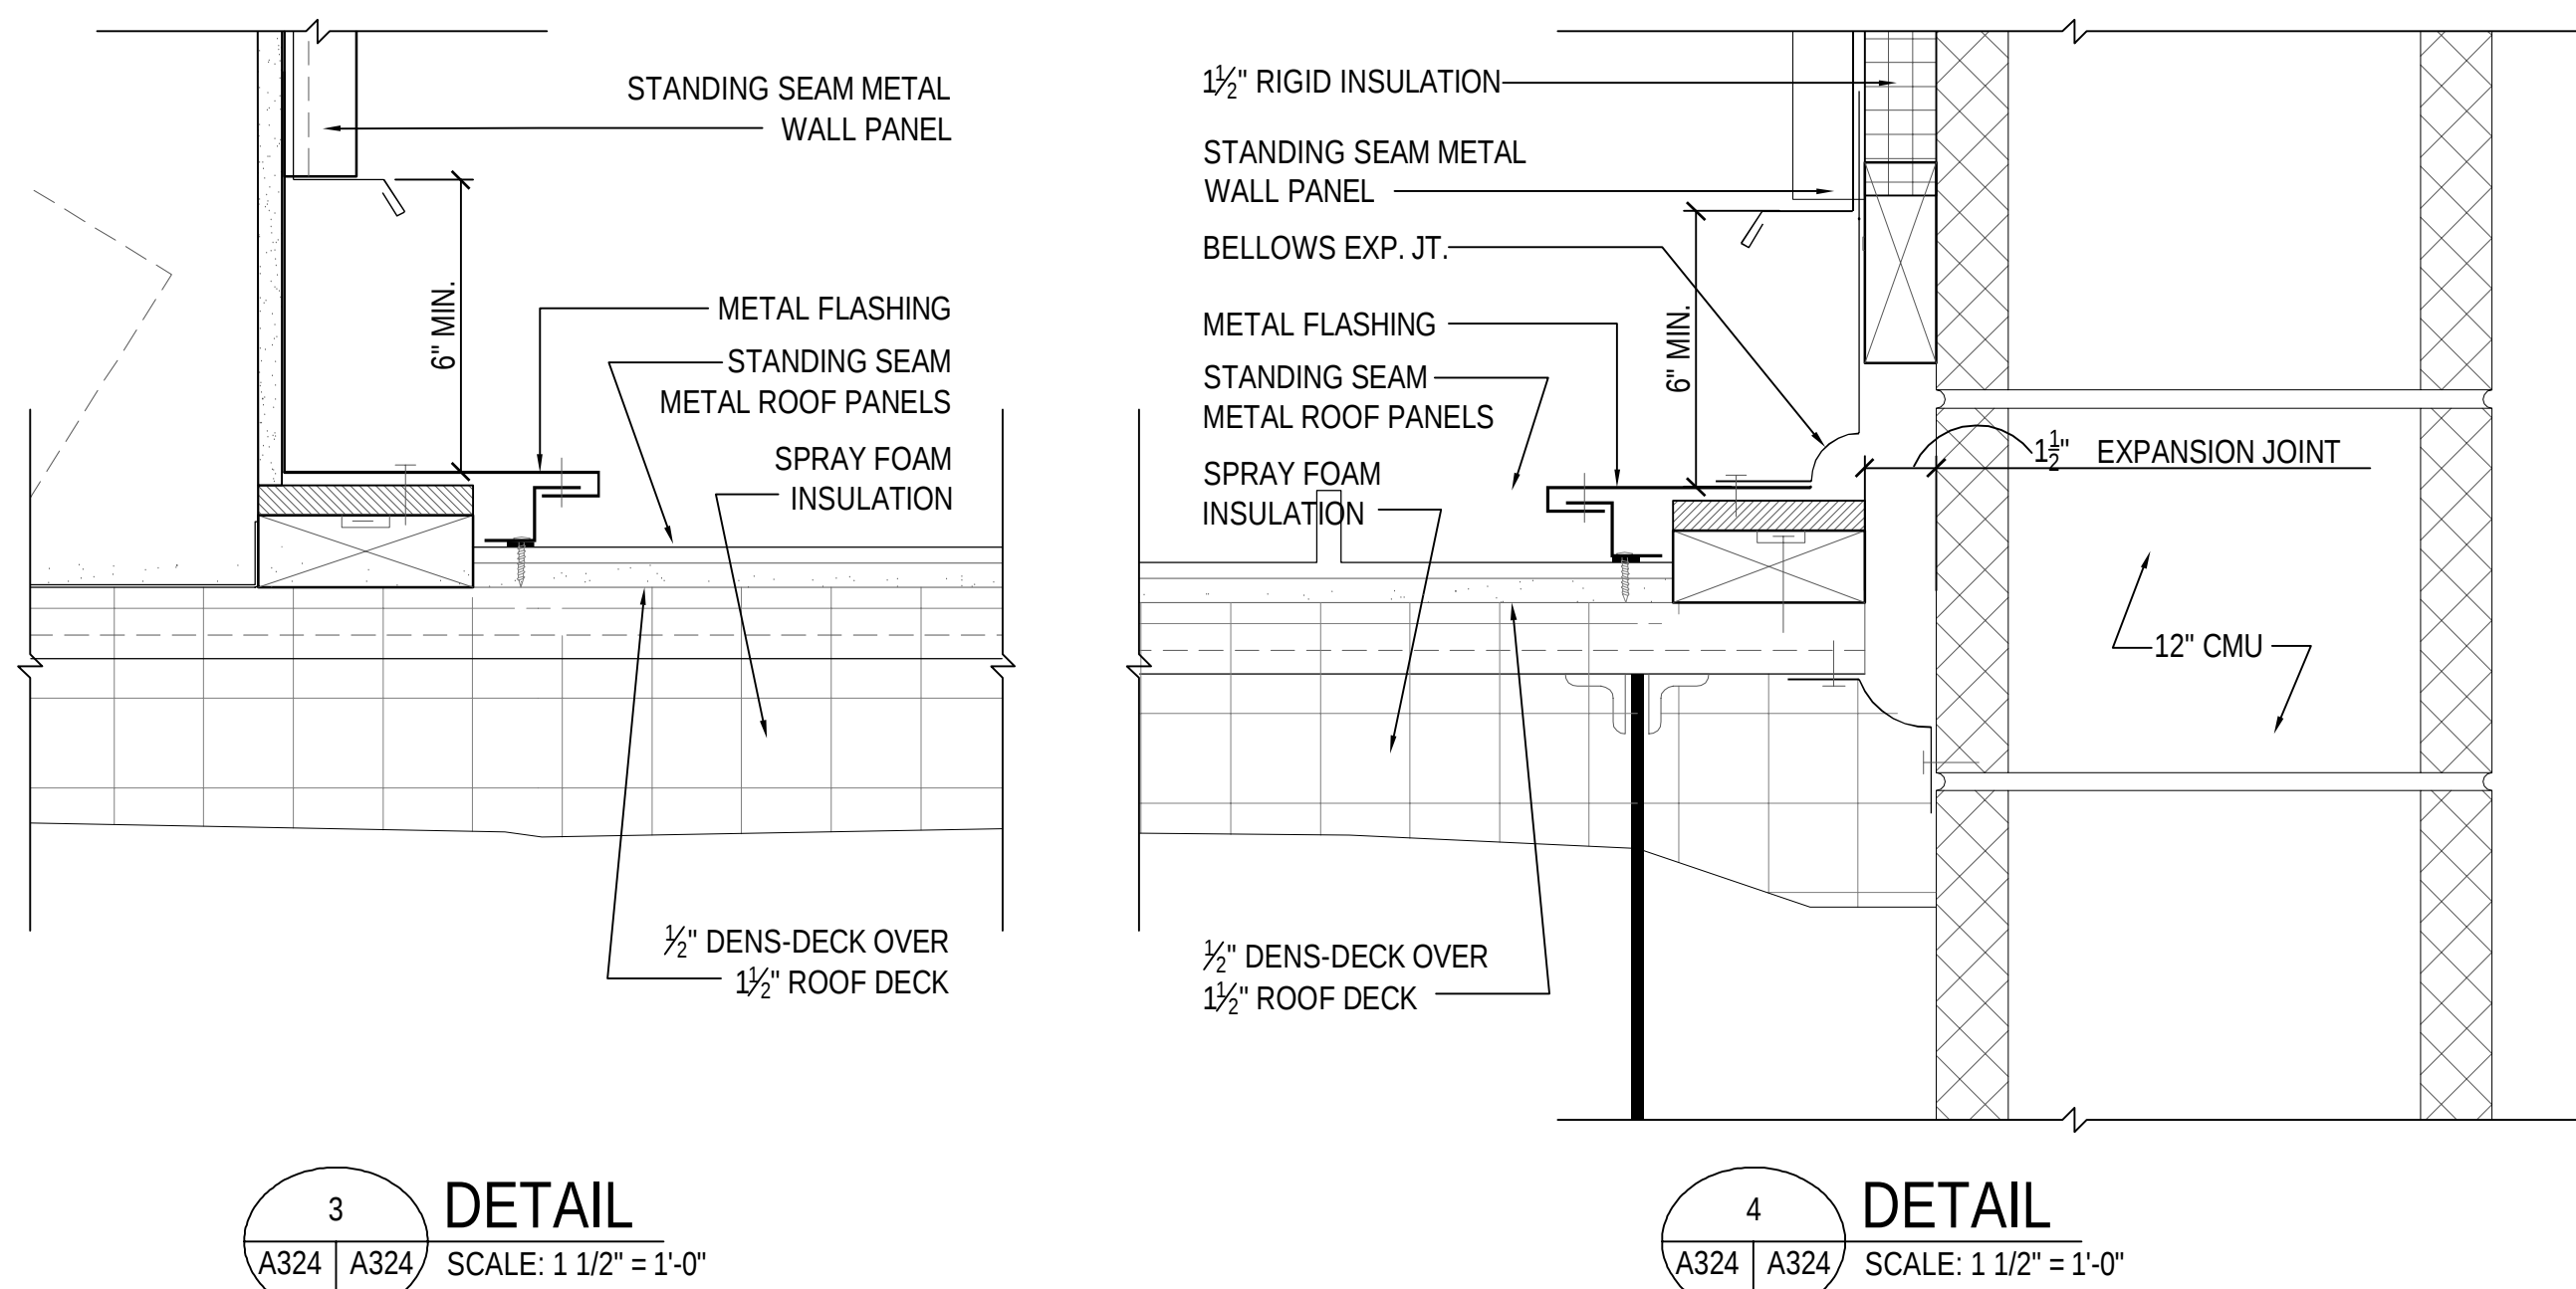


3 DETAIL
SCALE: 1 1/2" = 1'-0"
A324 A324

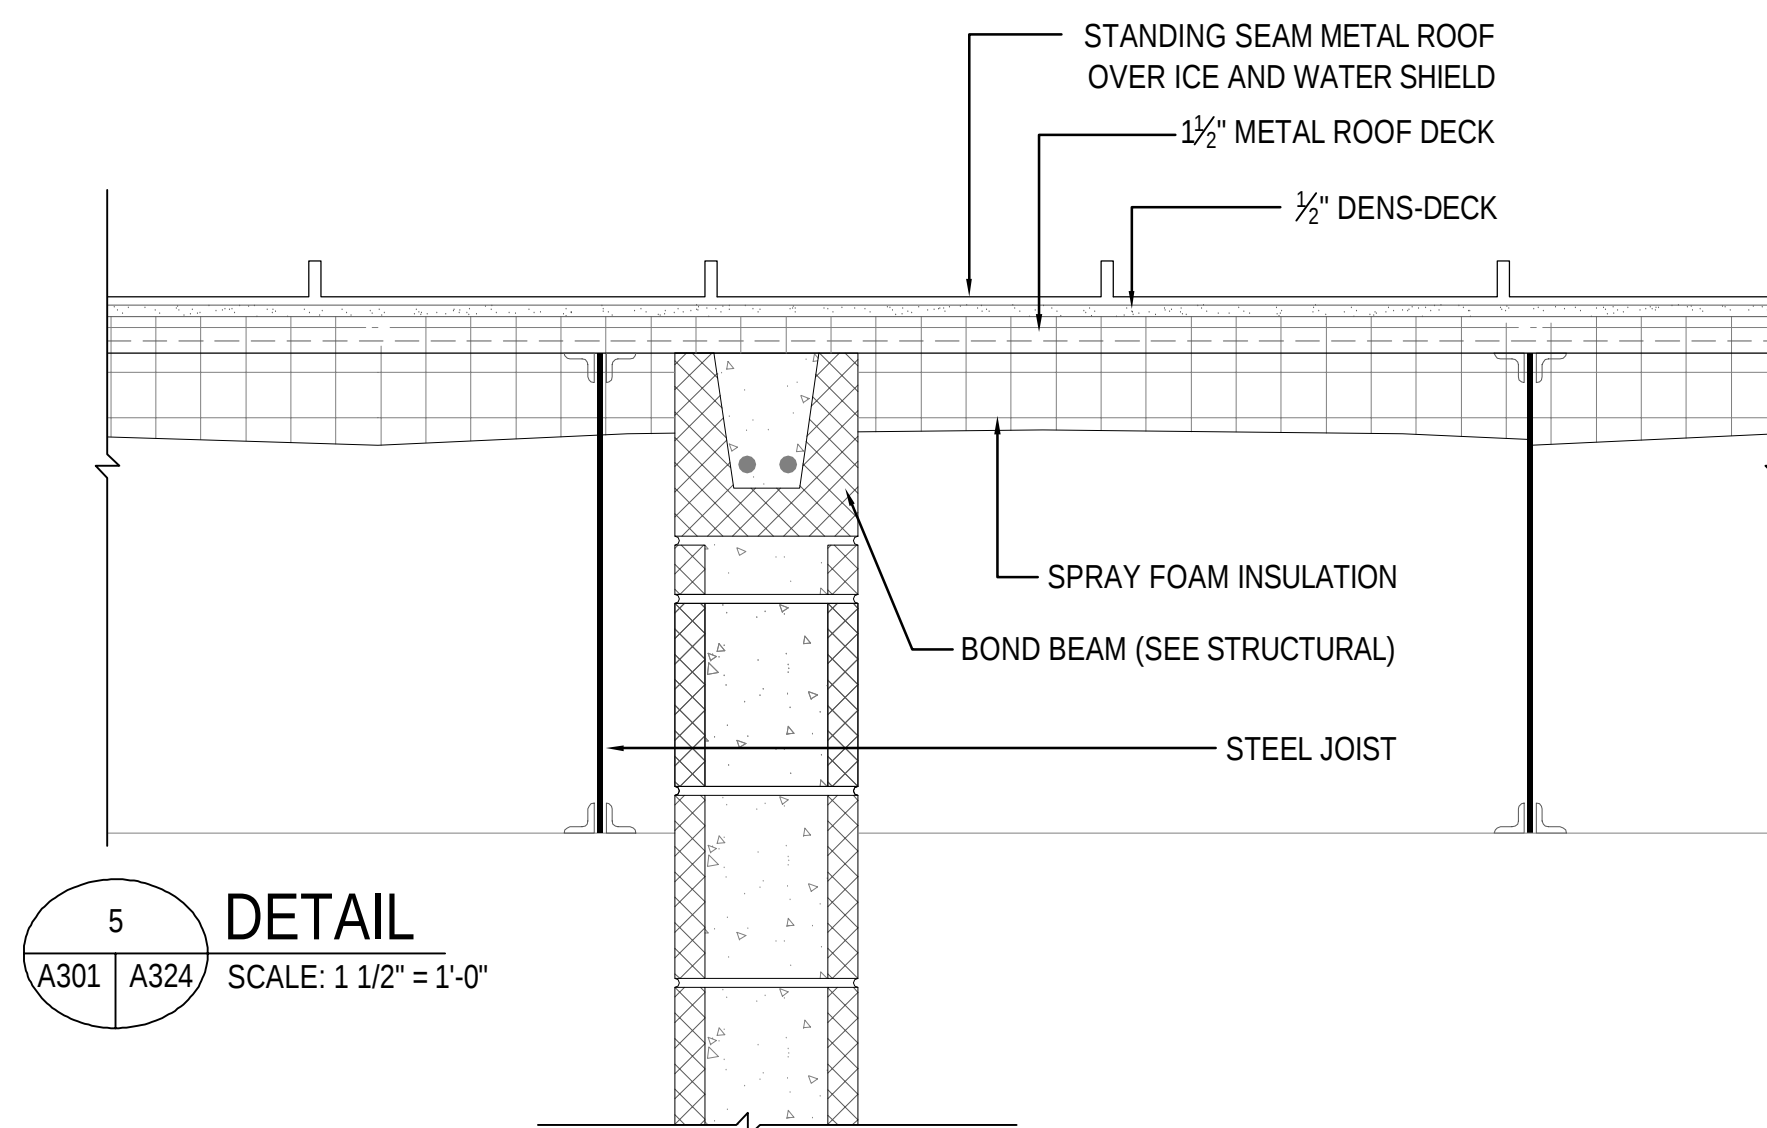


5 DETAIL
SCALE: 1 1/2" = 1'-0"
A301 A324

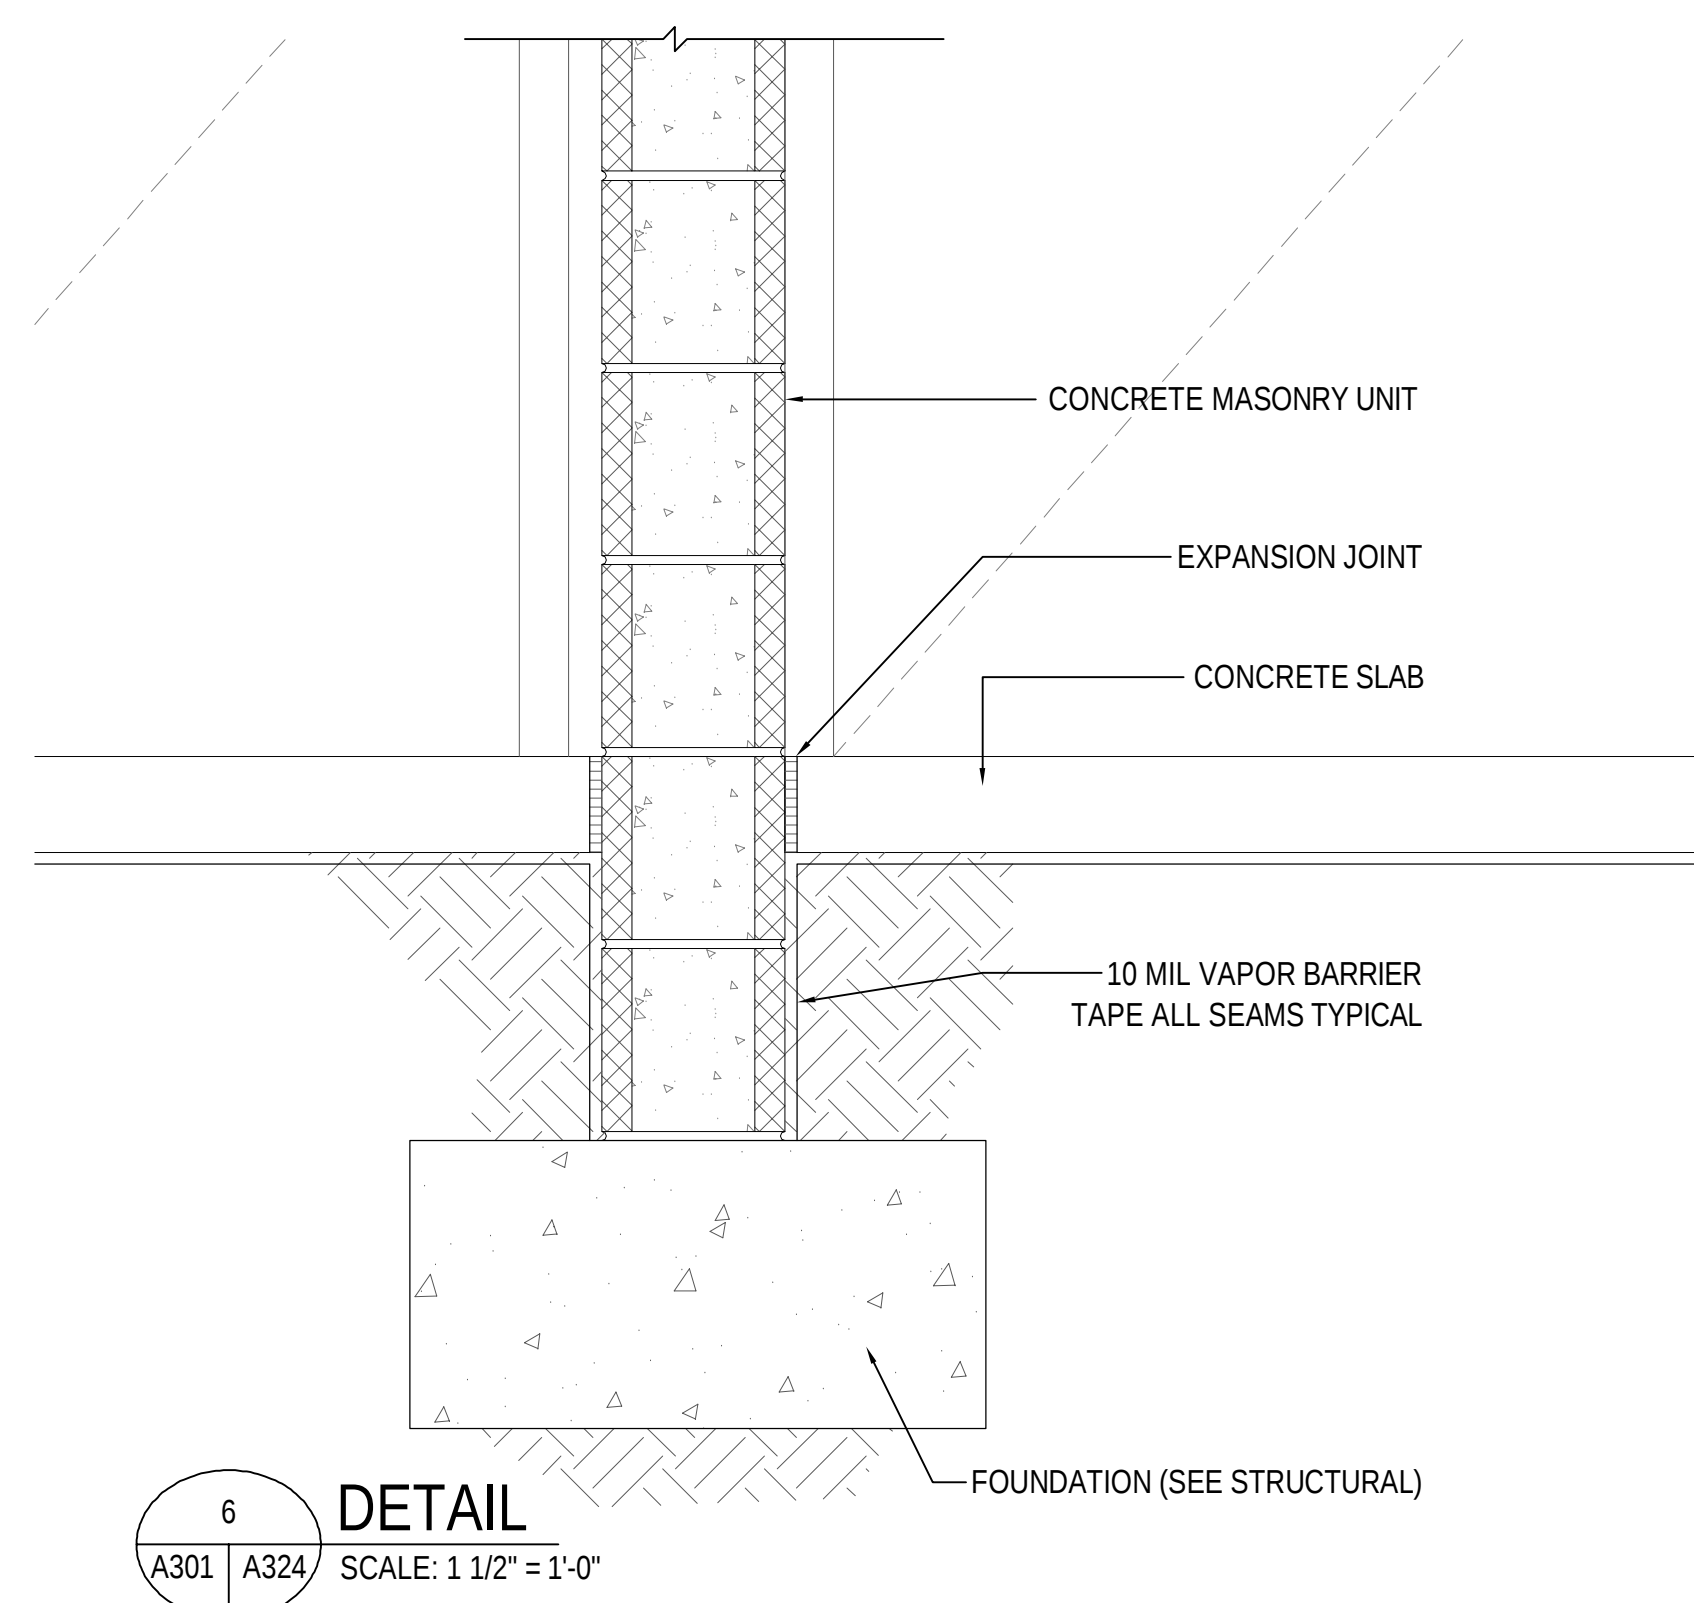


6 DETAIL
SCALE: 1 1/2" = 1'-0"
A301 A324

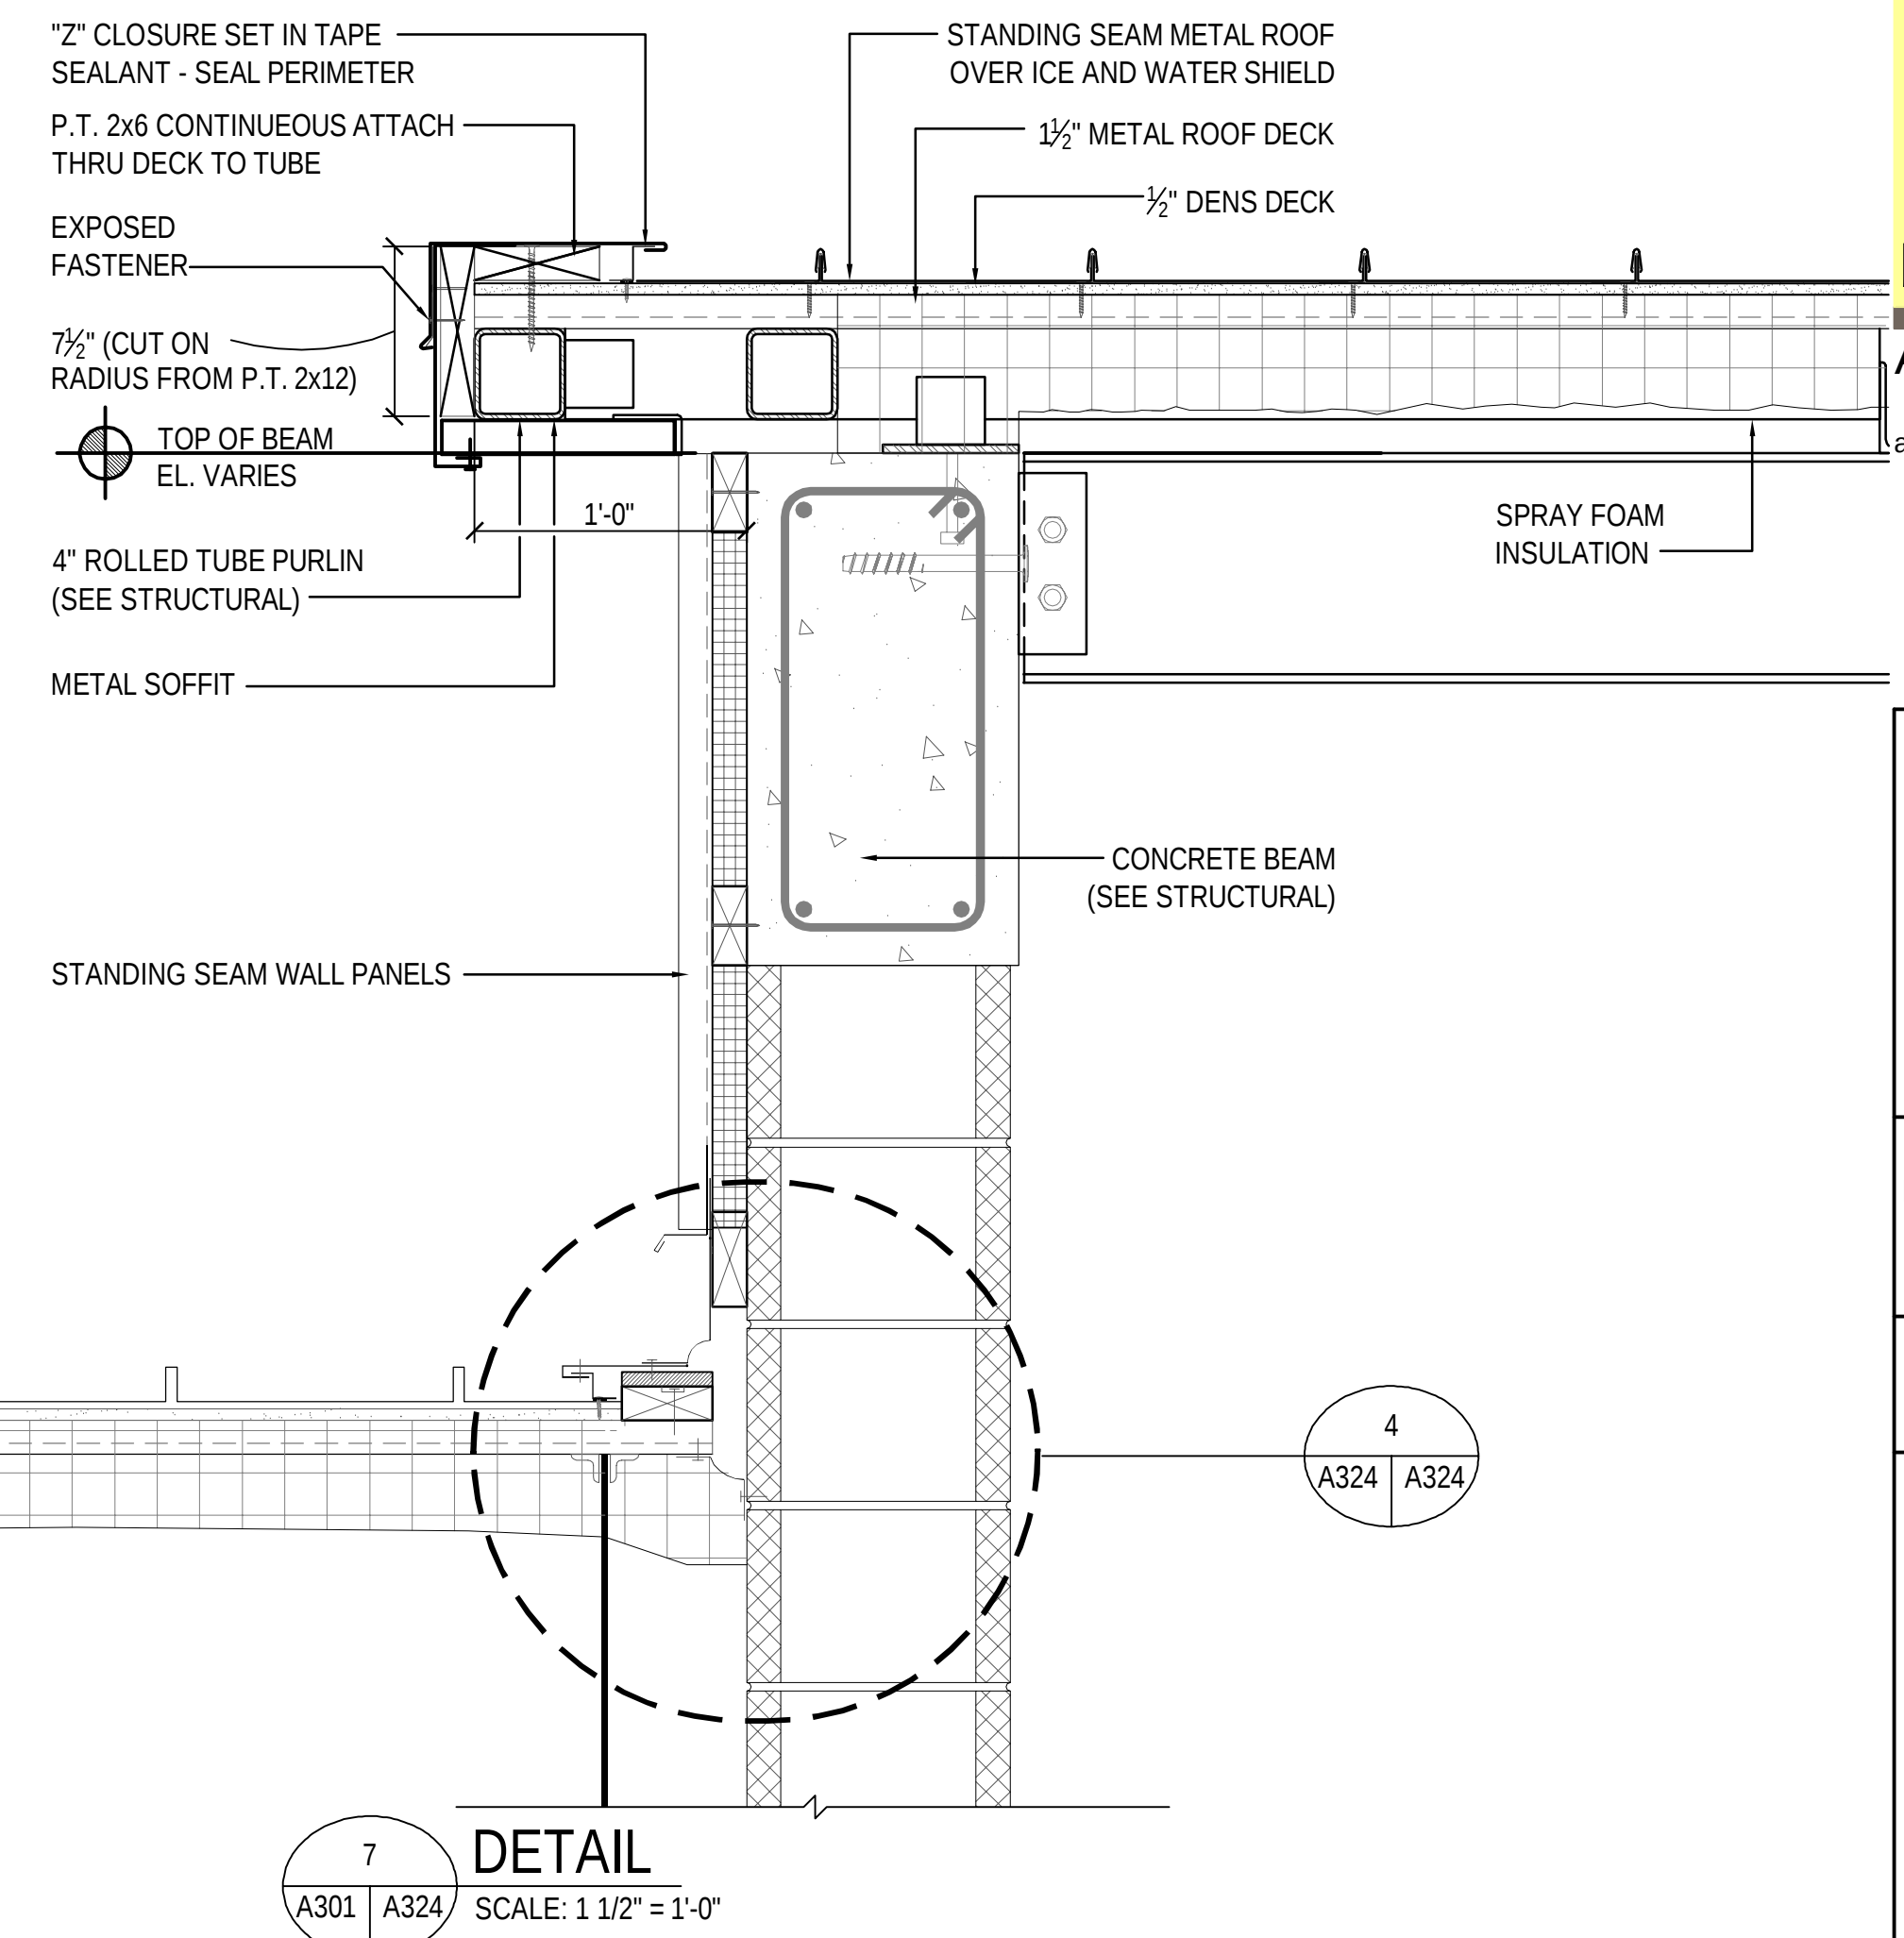


7 DETAIL
SCALE: 1 1/2" = 1'-0"
A301 A324

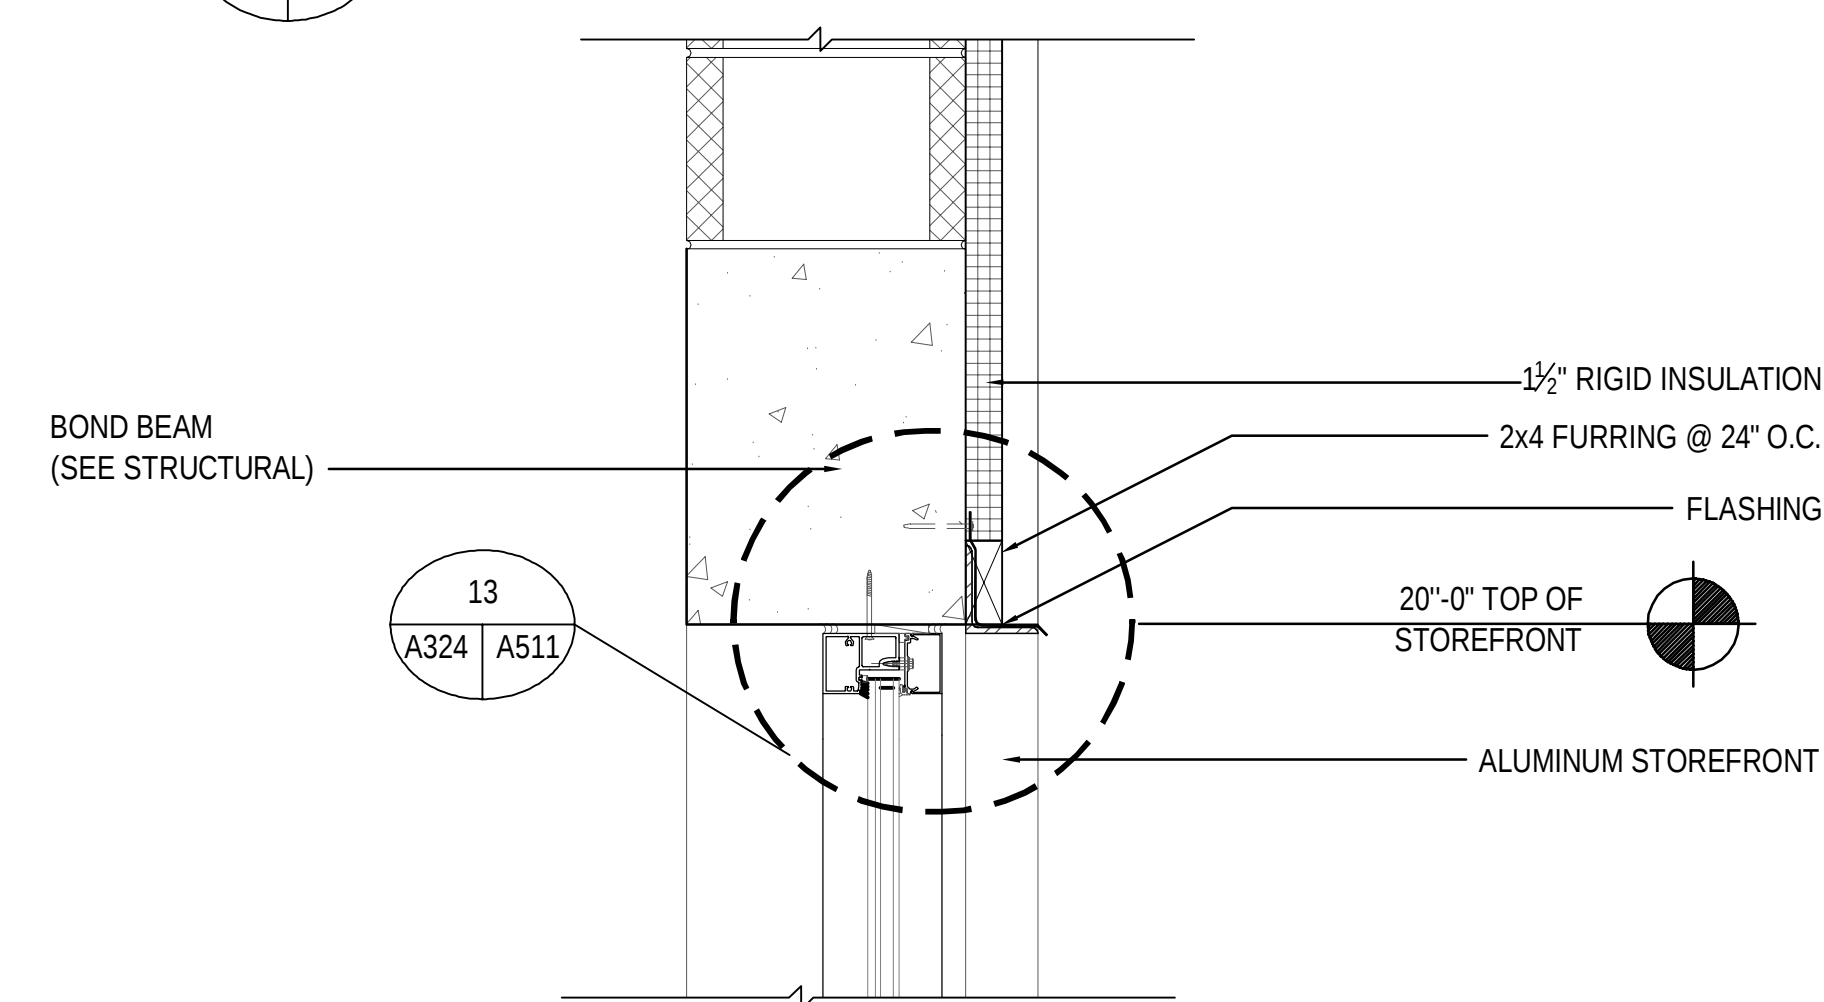


8 DETAIL
SCALE: 1 1/2" = 1'-0"
A301 A324

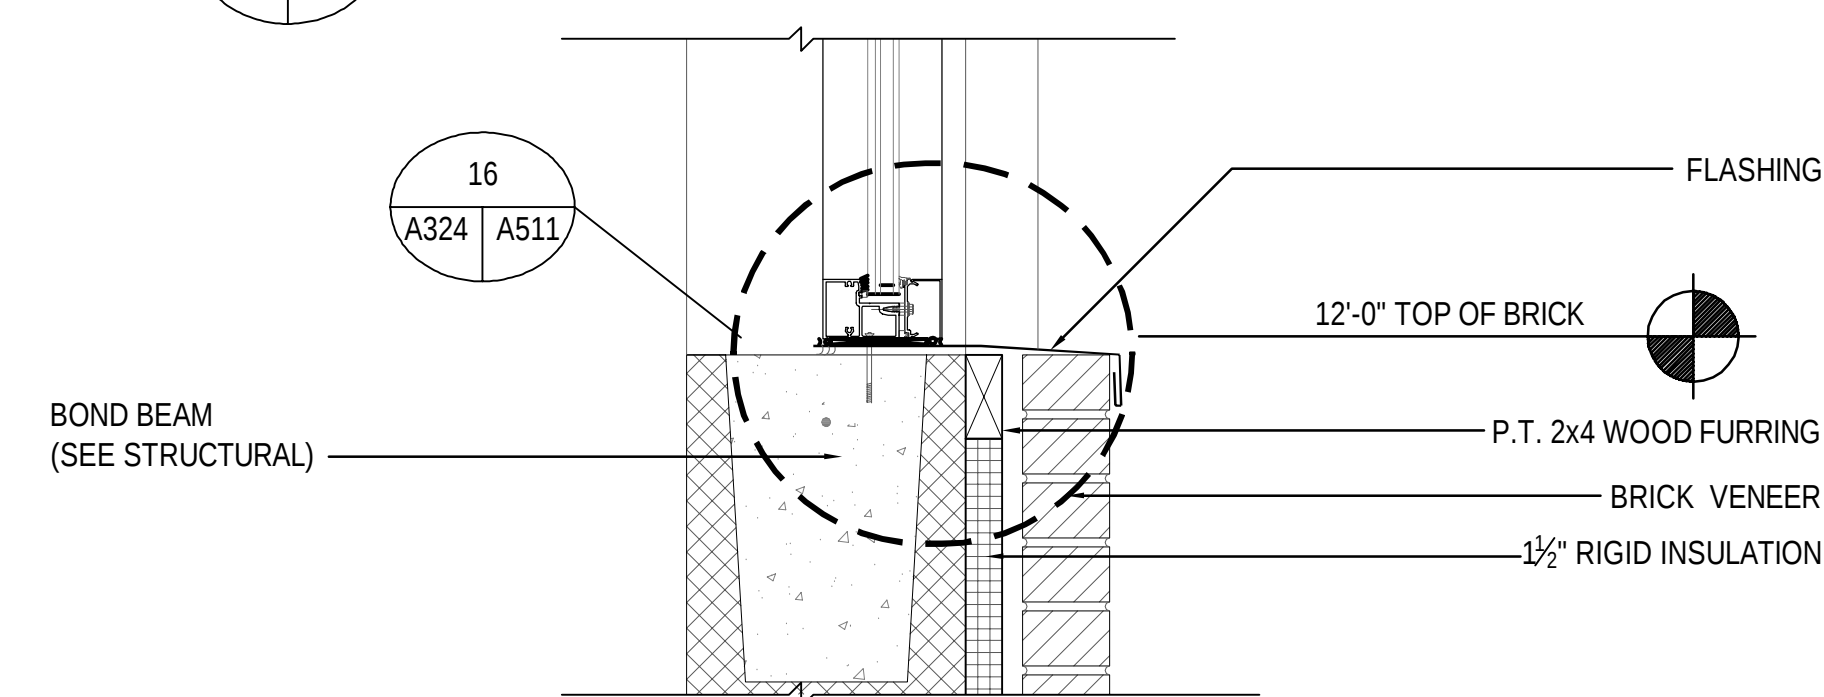


9 DETAIL
SCALE: 1 1/2" = 1'-0"
A301 A324

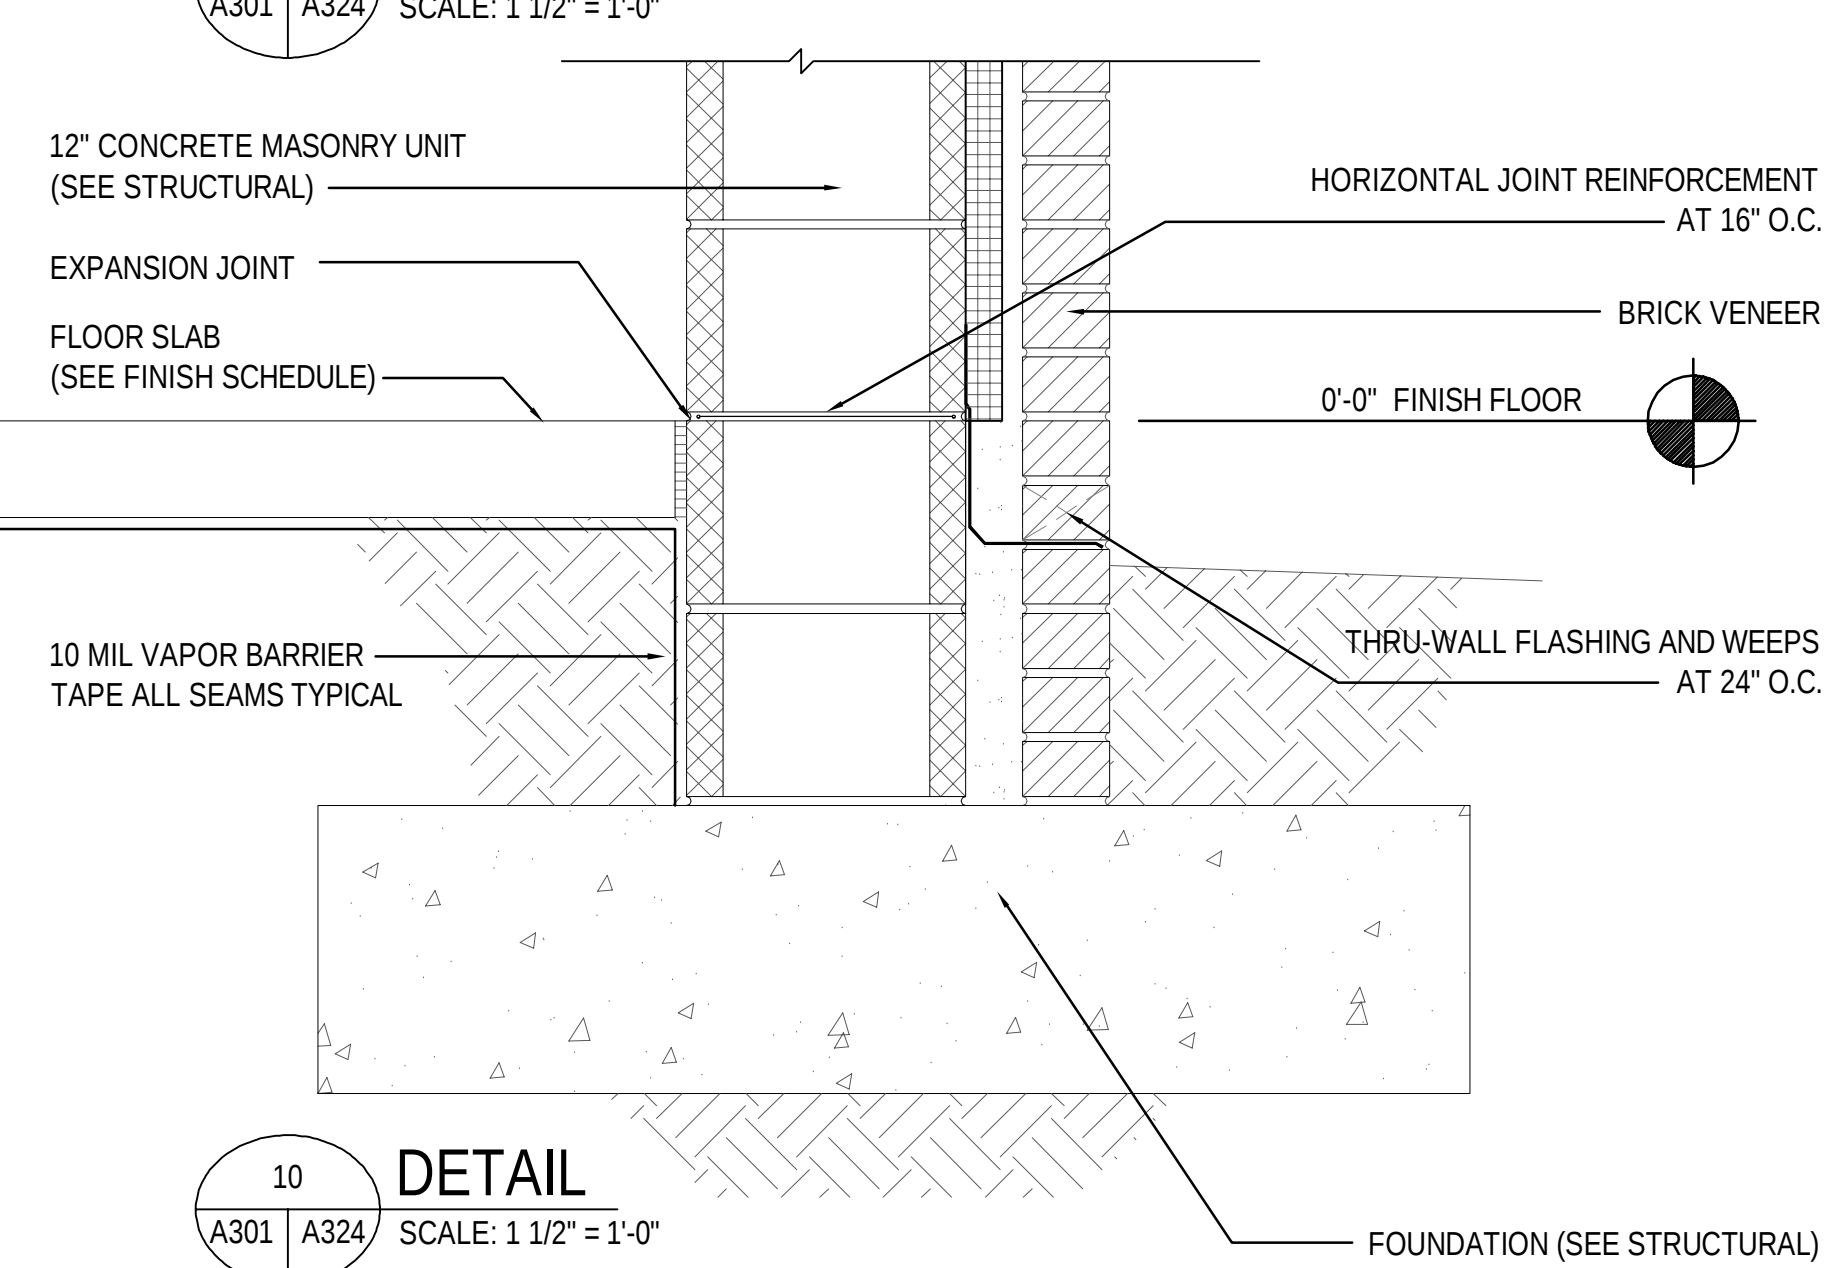


10 DETAIL
SCALE: 1 1/2" = 1'-0"
A301 A324

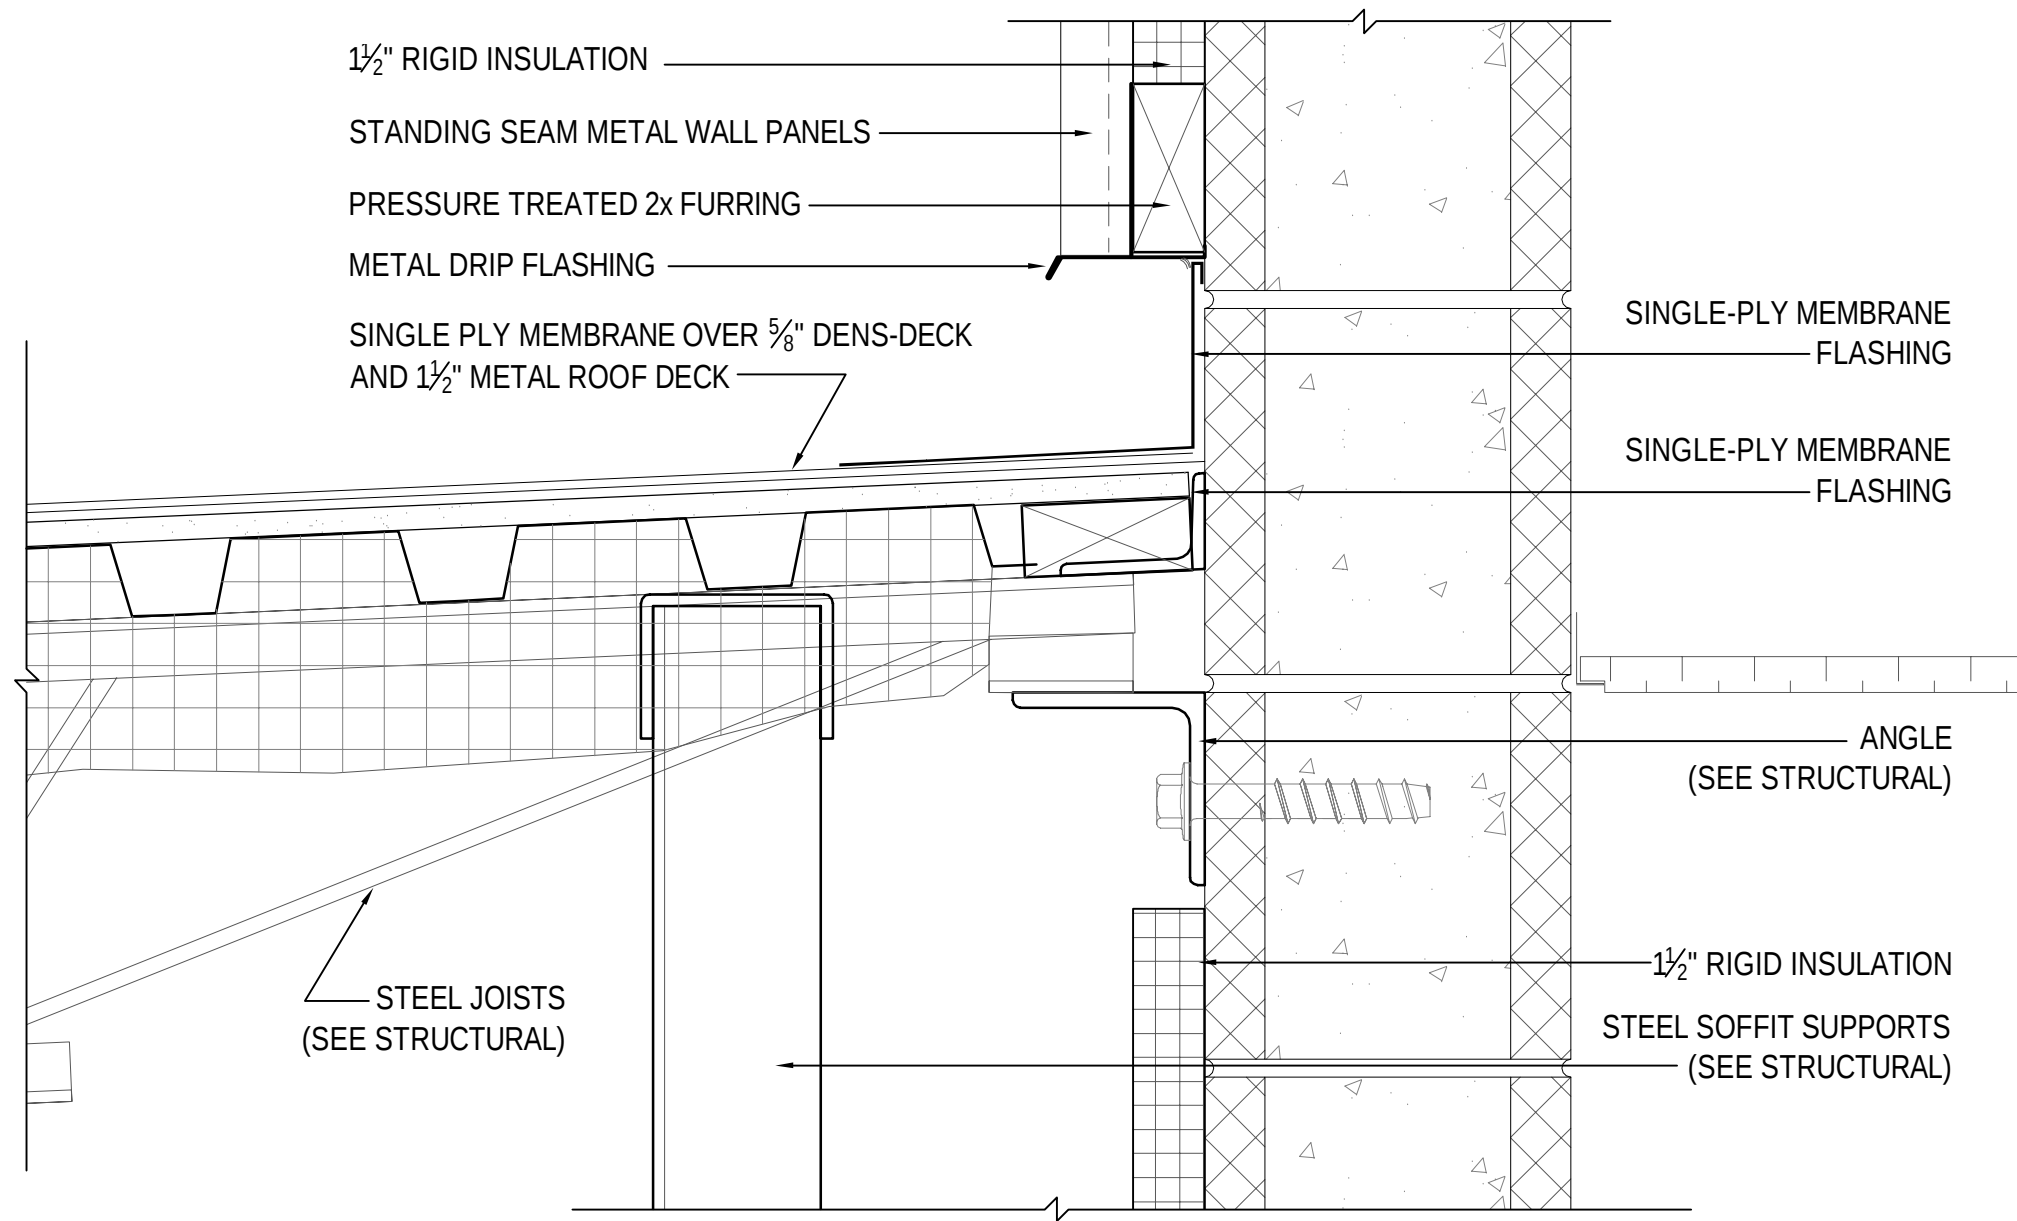


7 DETAIL
A325 A325 SCALE: 3" = 1'-0"

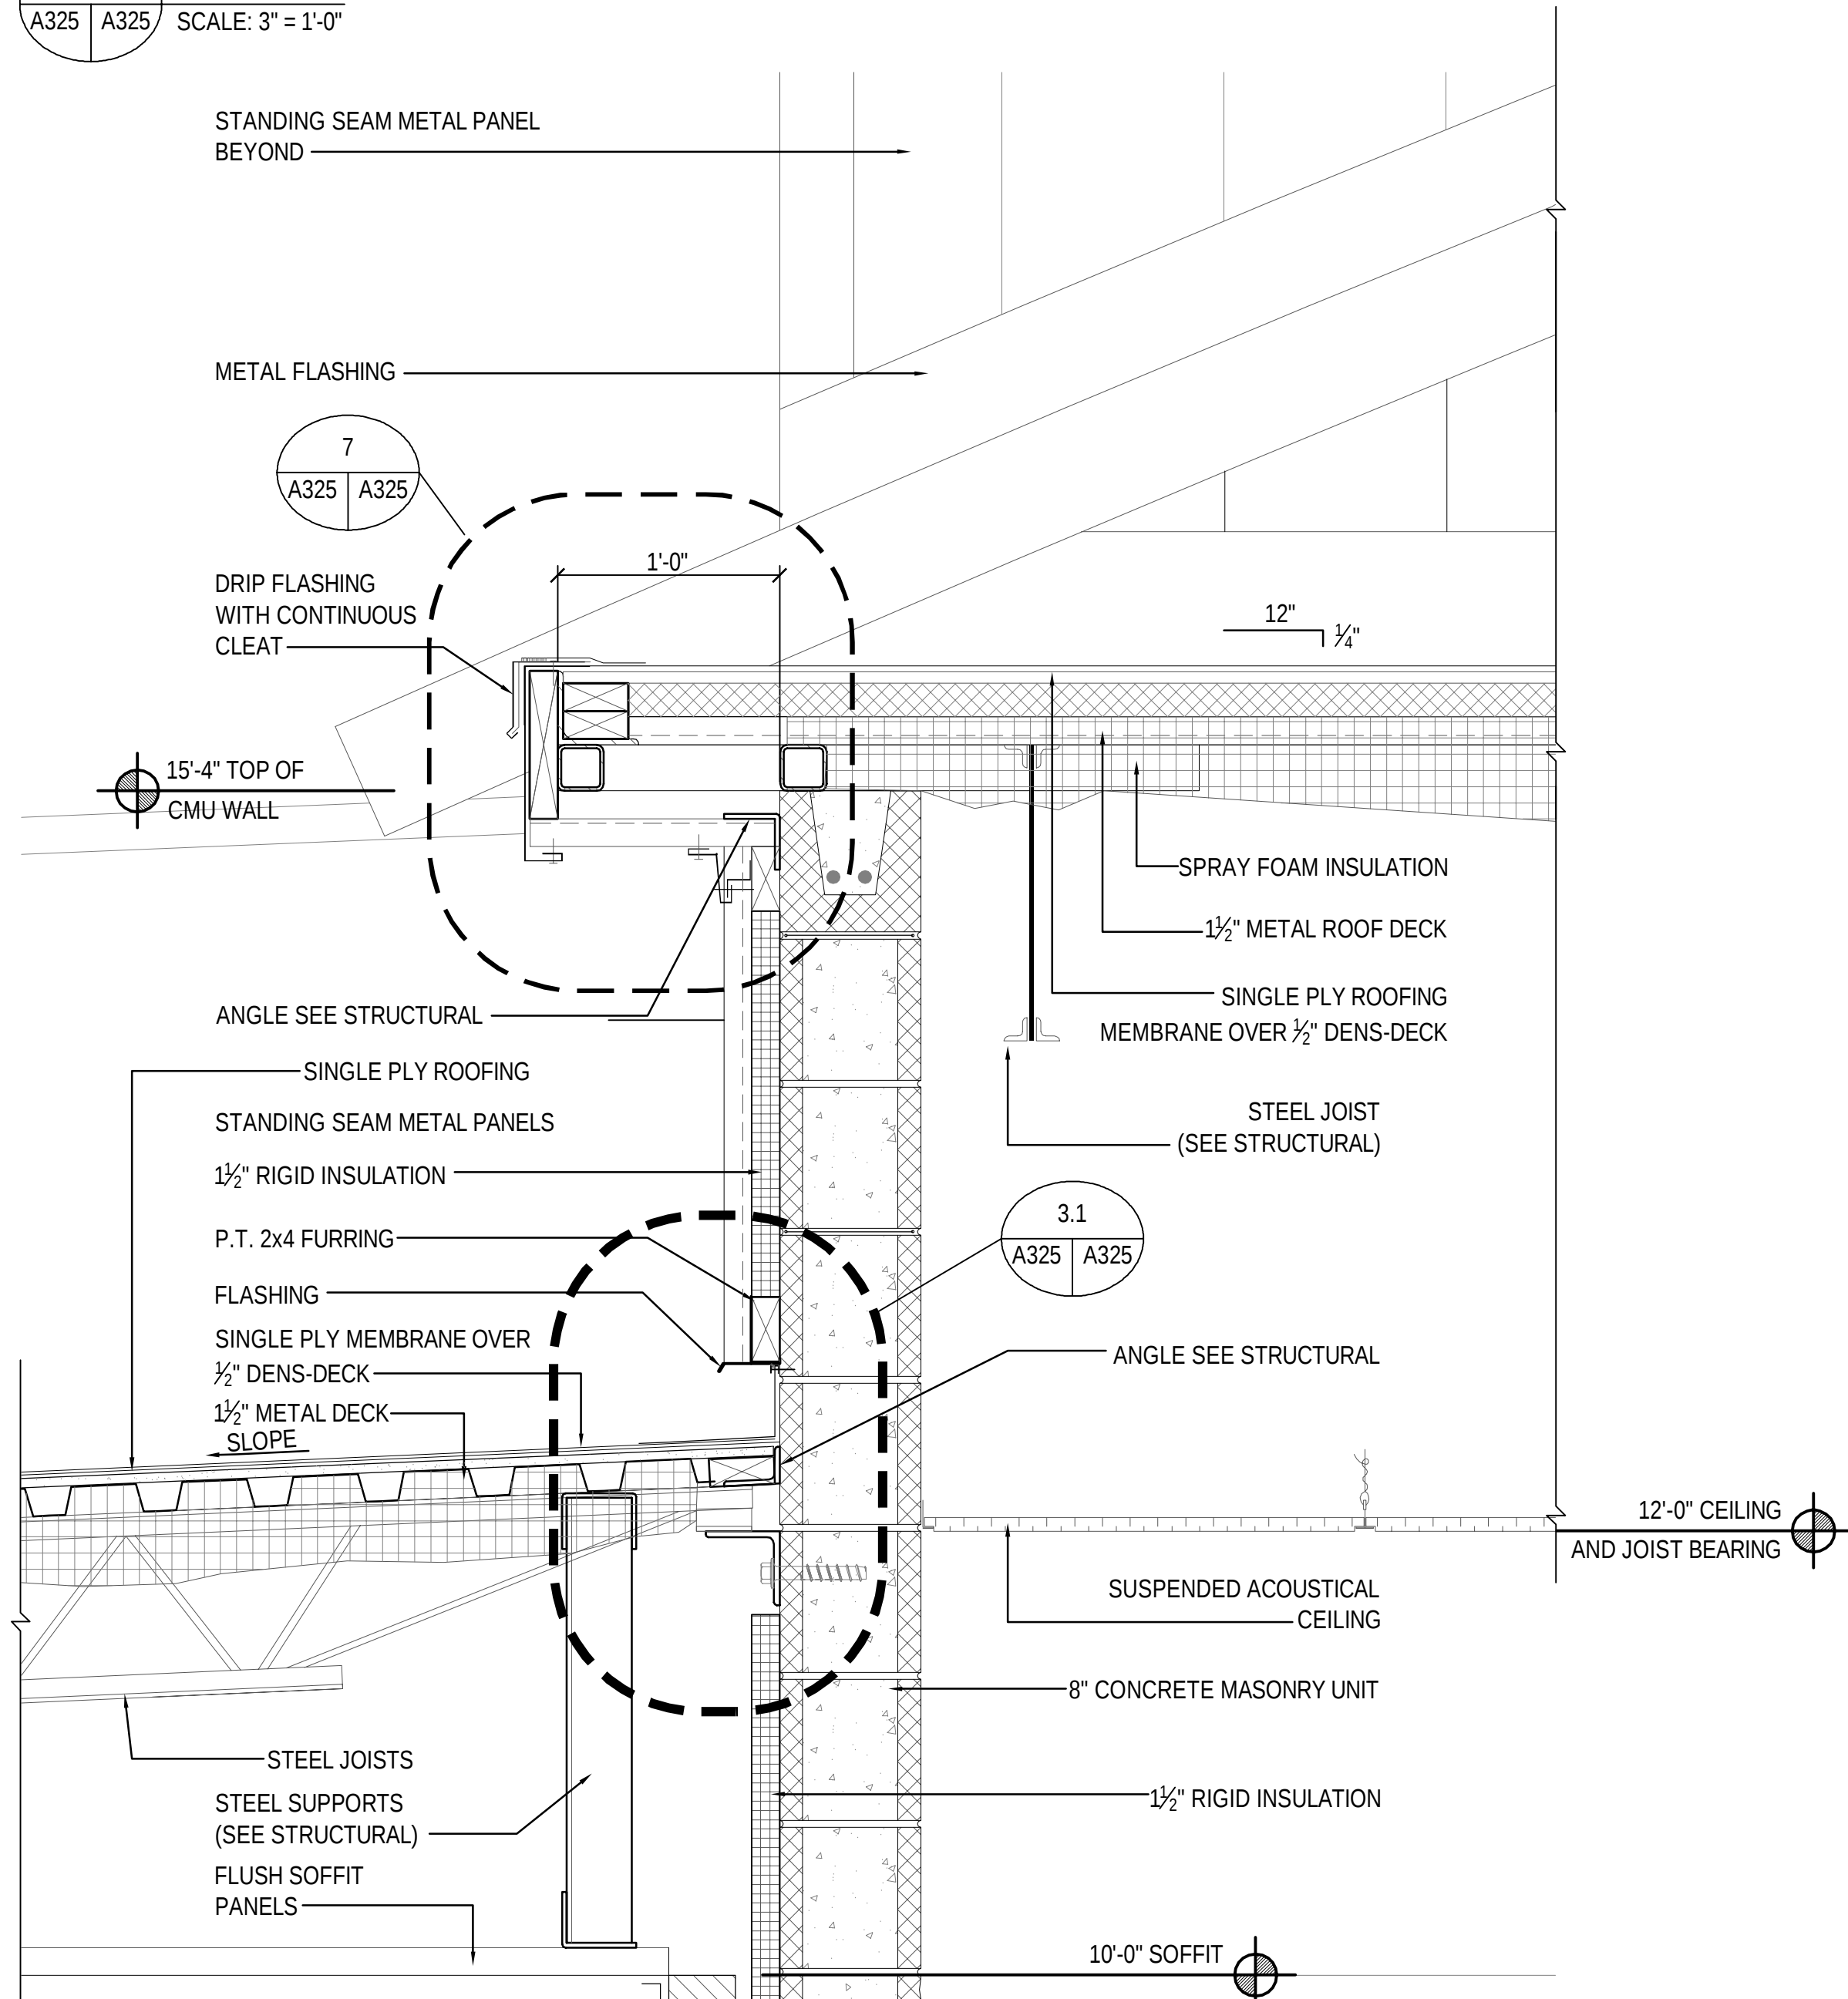


2 DETAIL
A301 A325 SCALE: 1 1/2" = 1'-0"

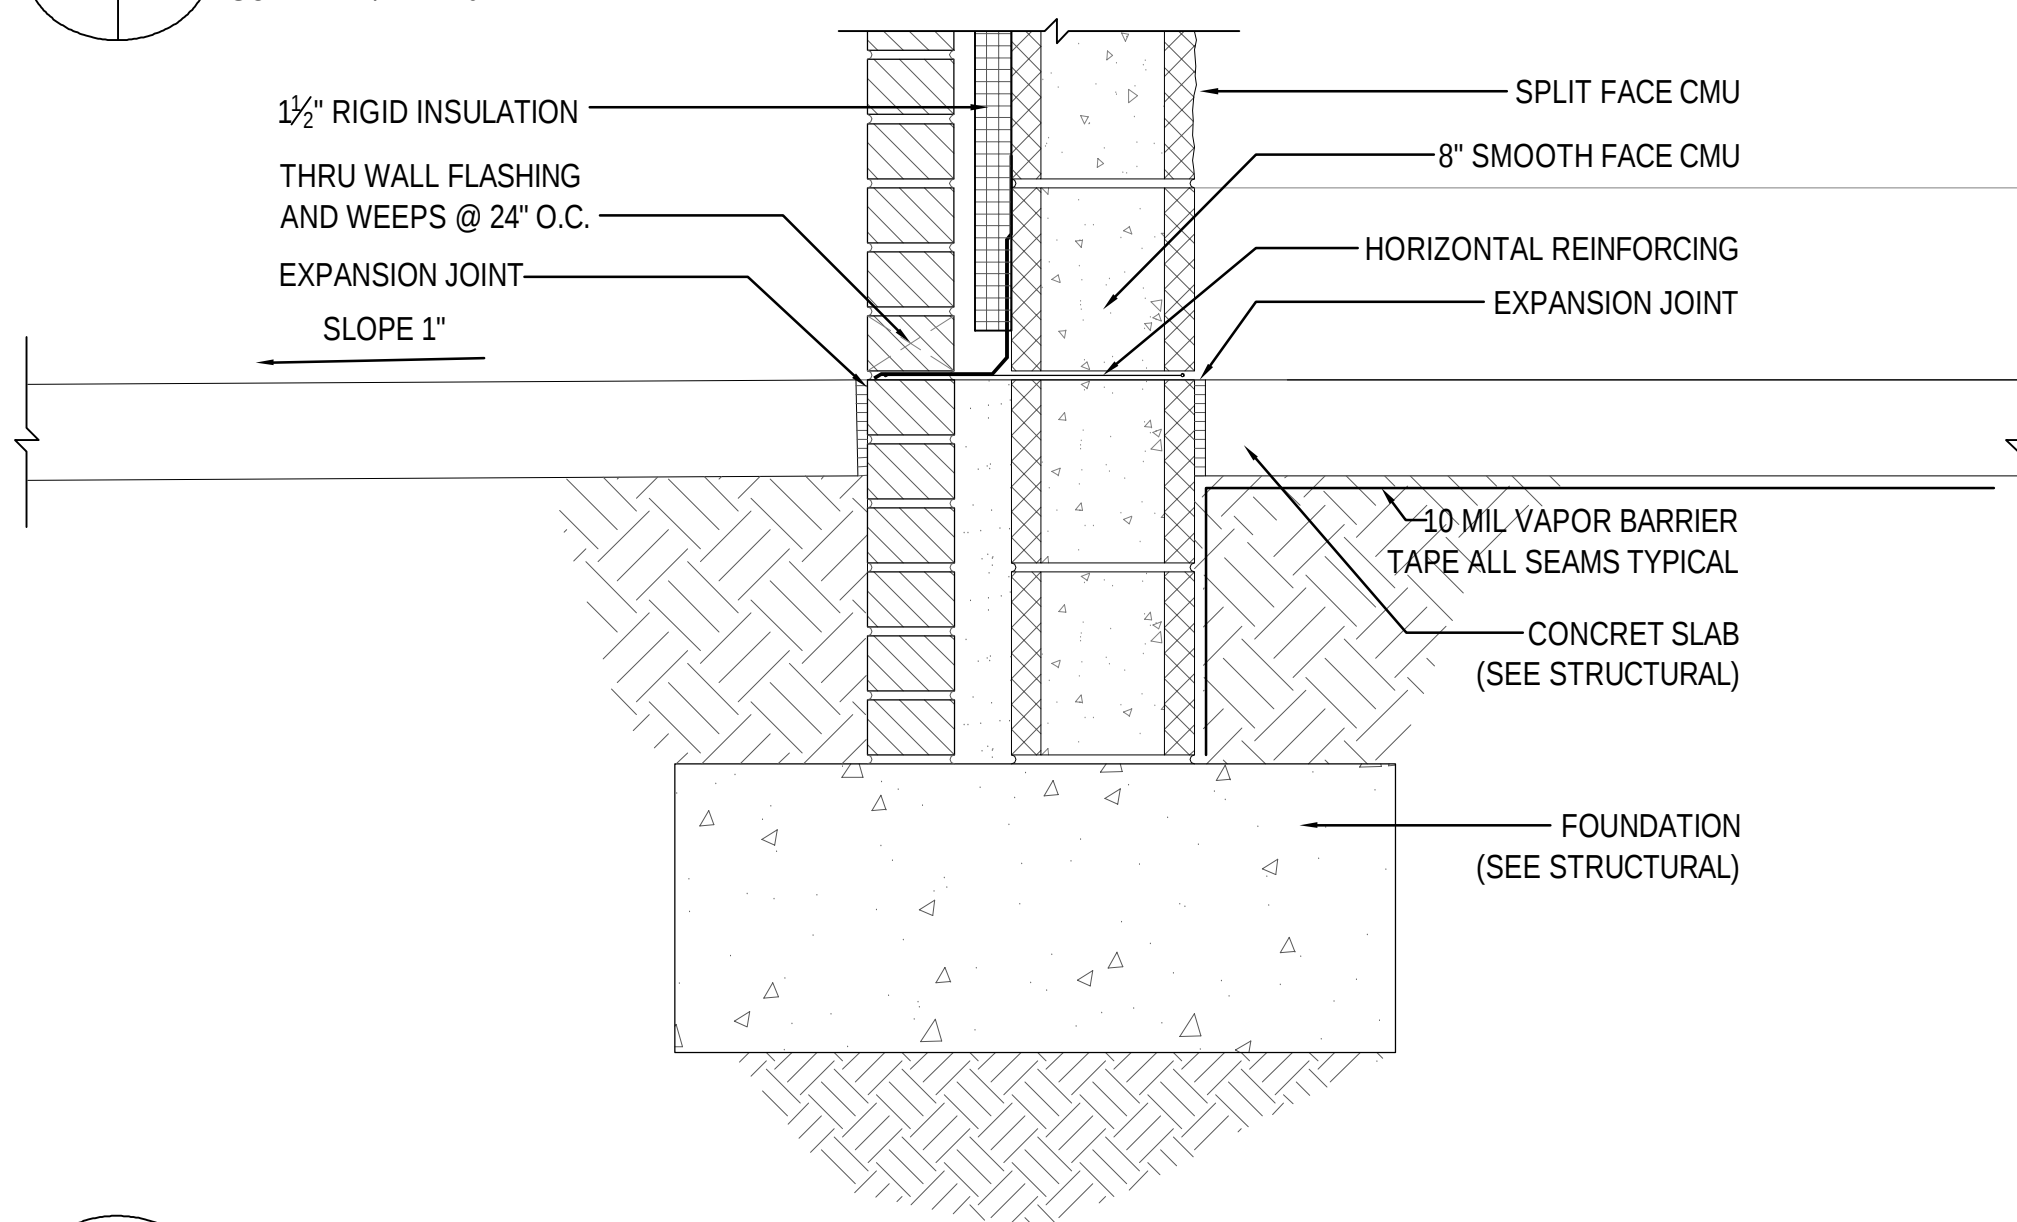


1 DETAIL
A301 A325 SCALE: 1 1/2" = 1'-0"

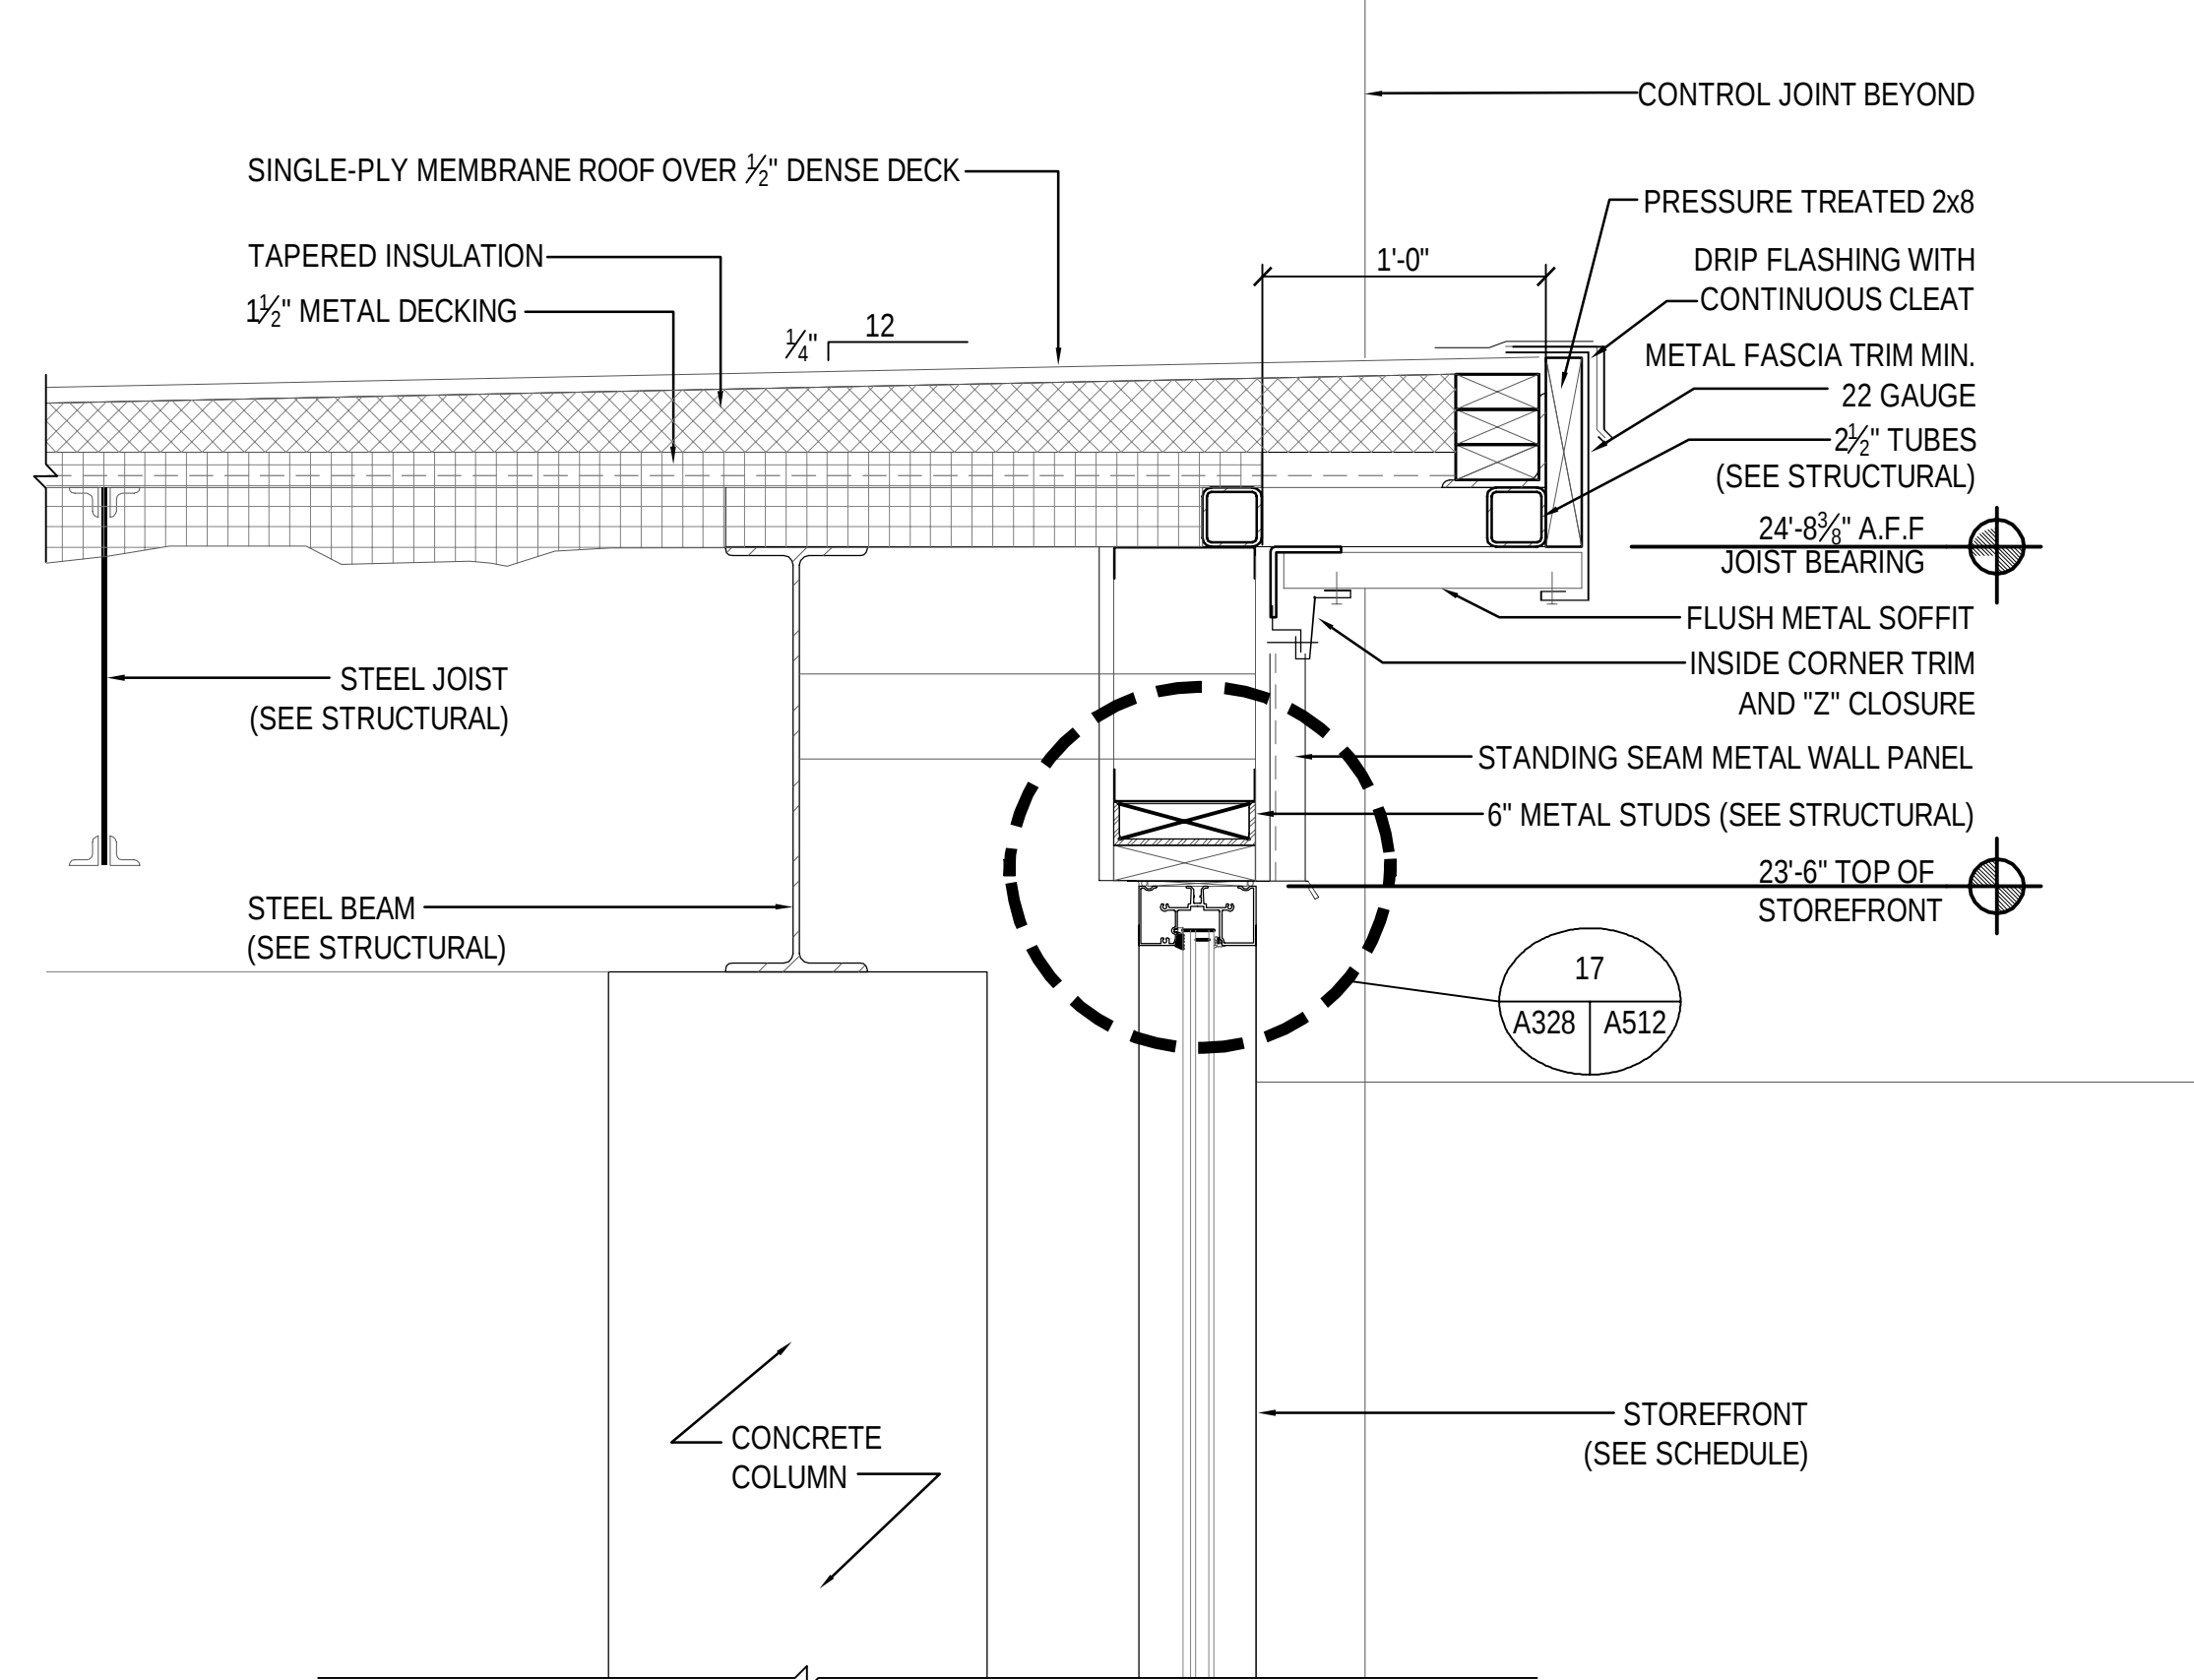


4 DETAIL
A301 A325 SCALE: 1 1/2" = 1'-0"

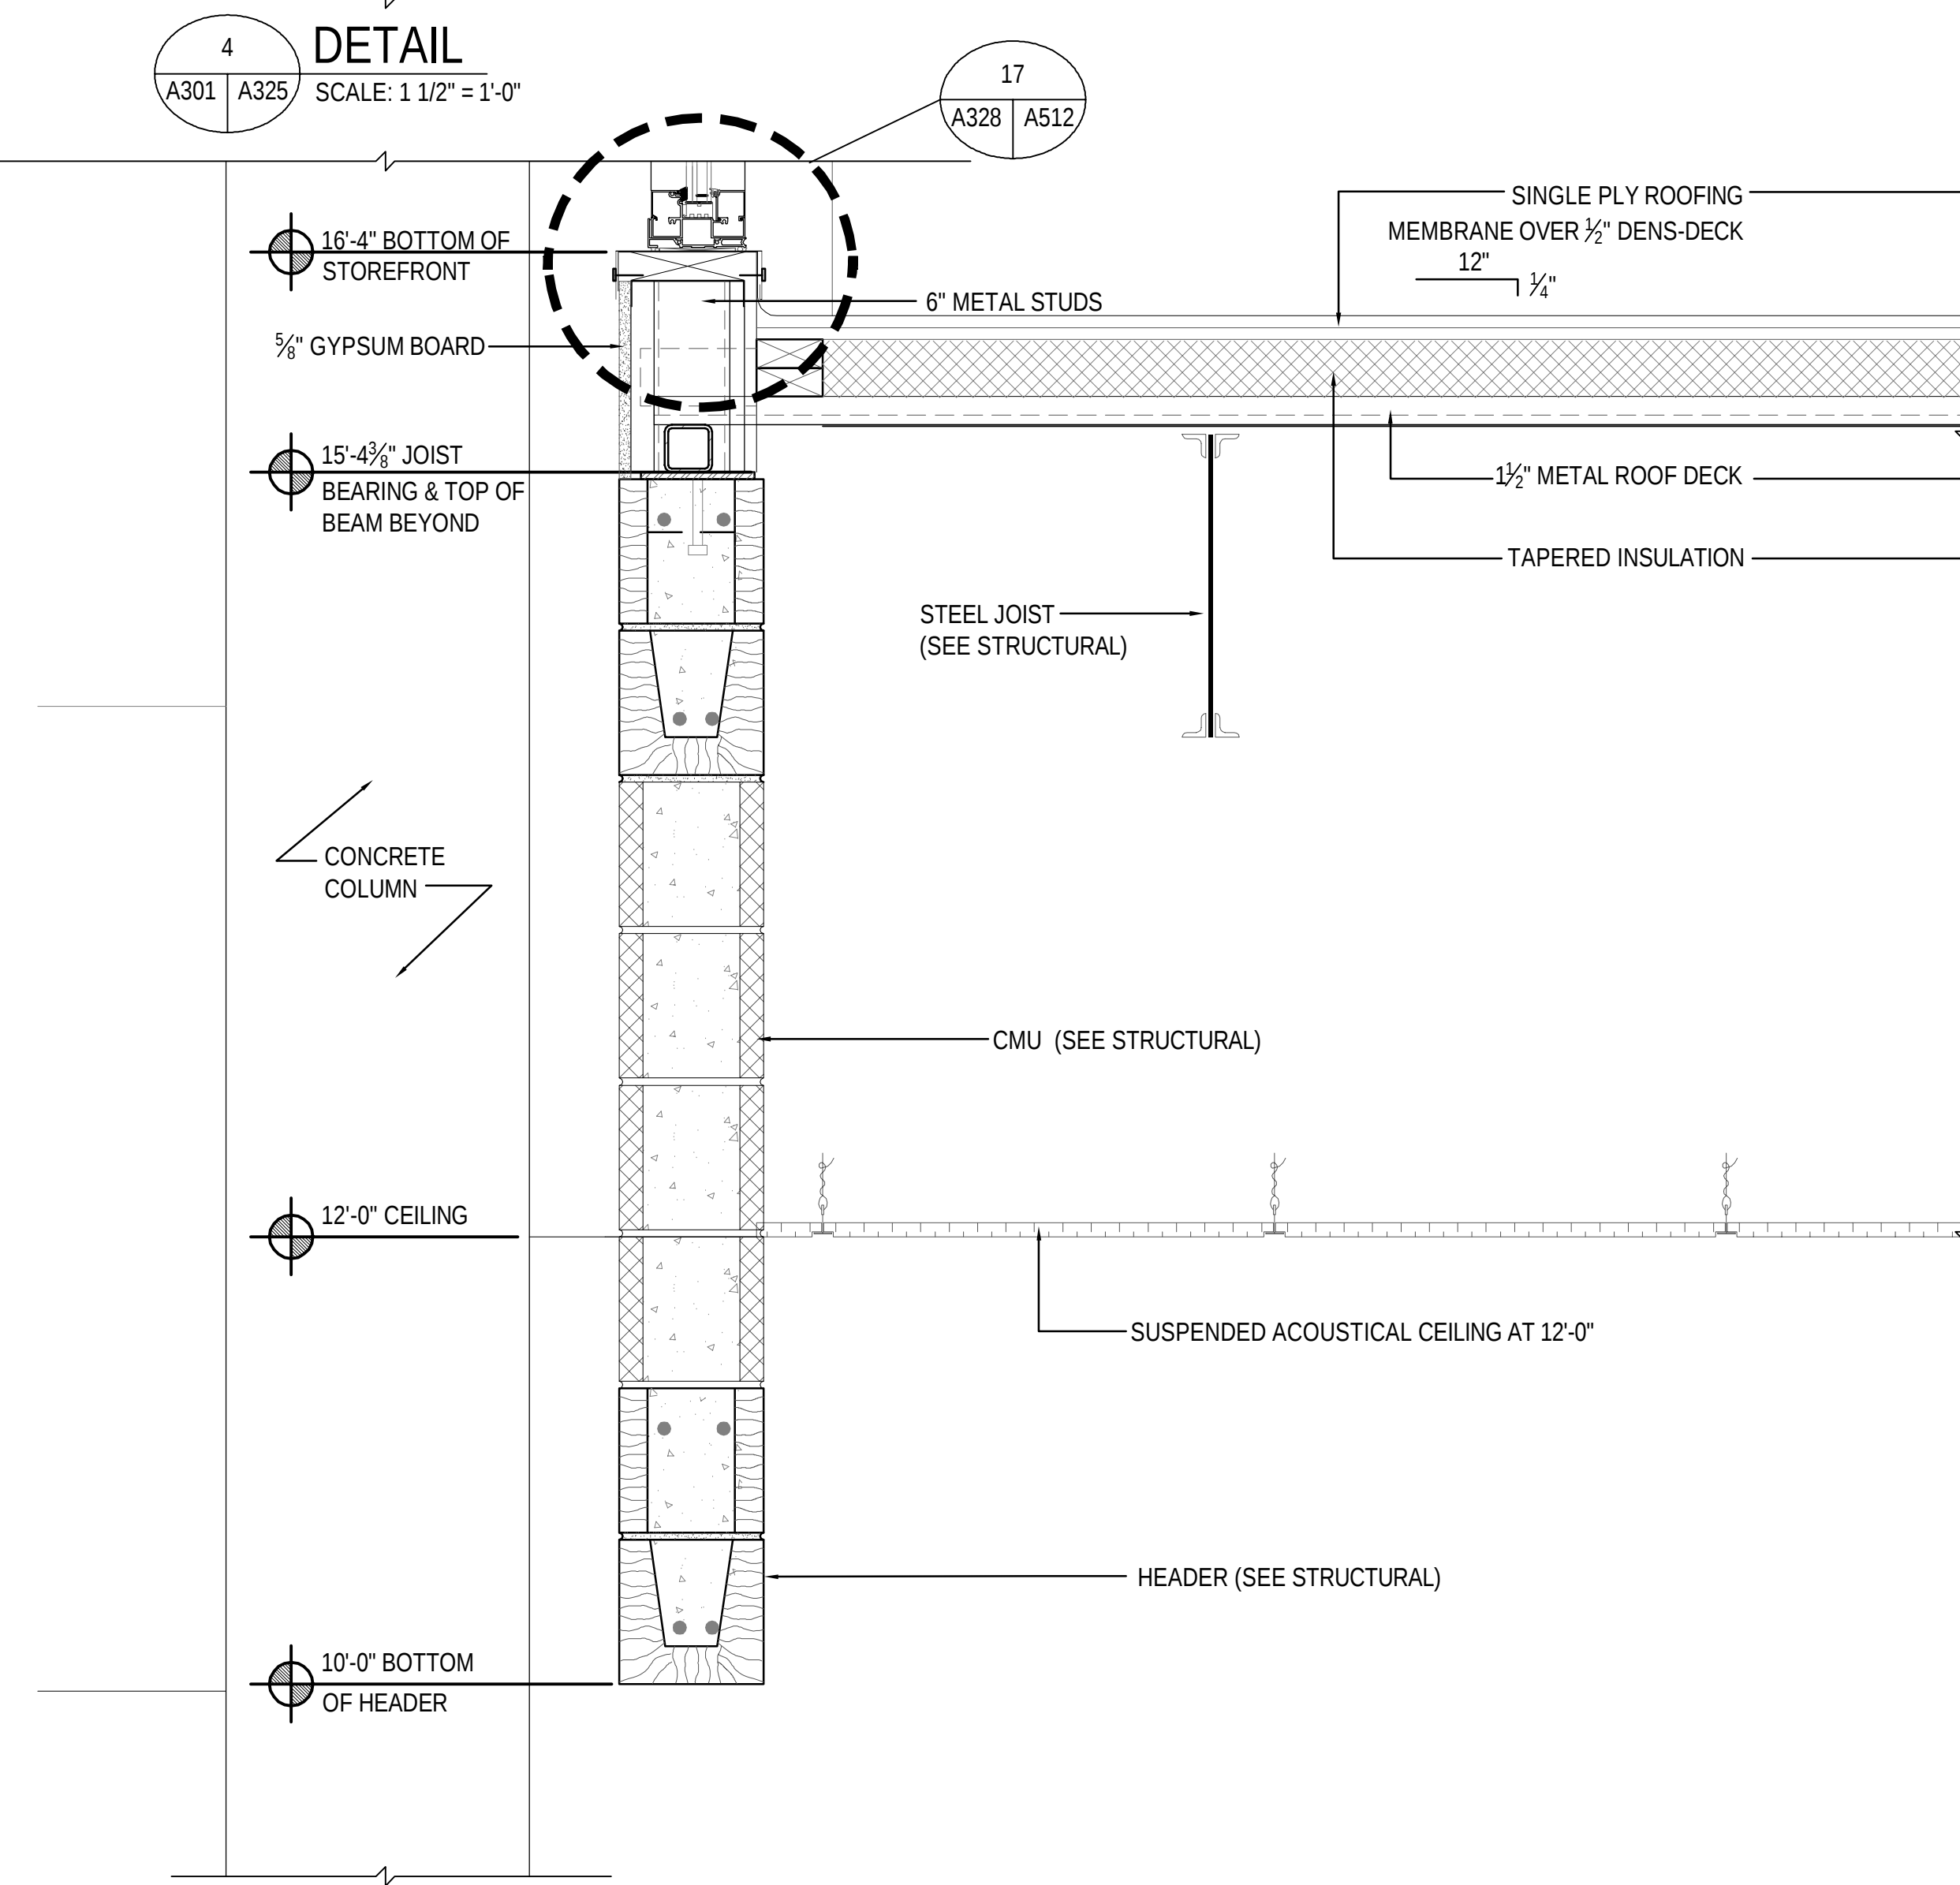


3 DETAIL
A301 A325 SCALE: 1 1/2" = 1'-0"

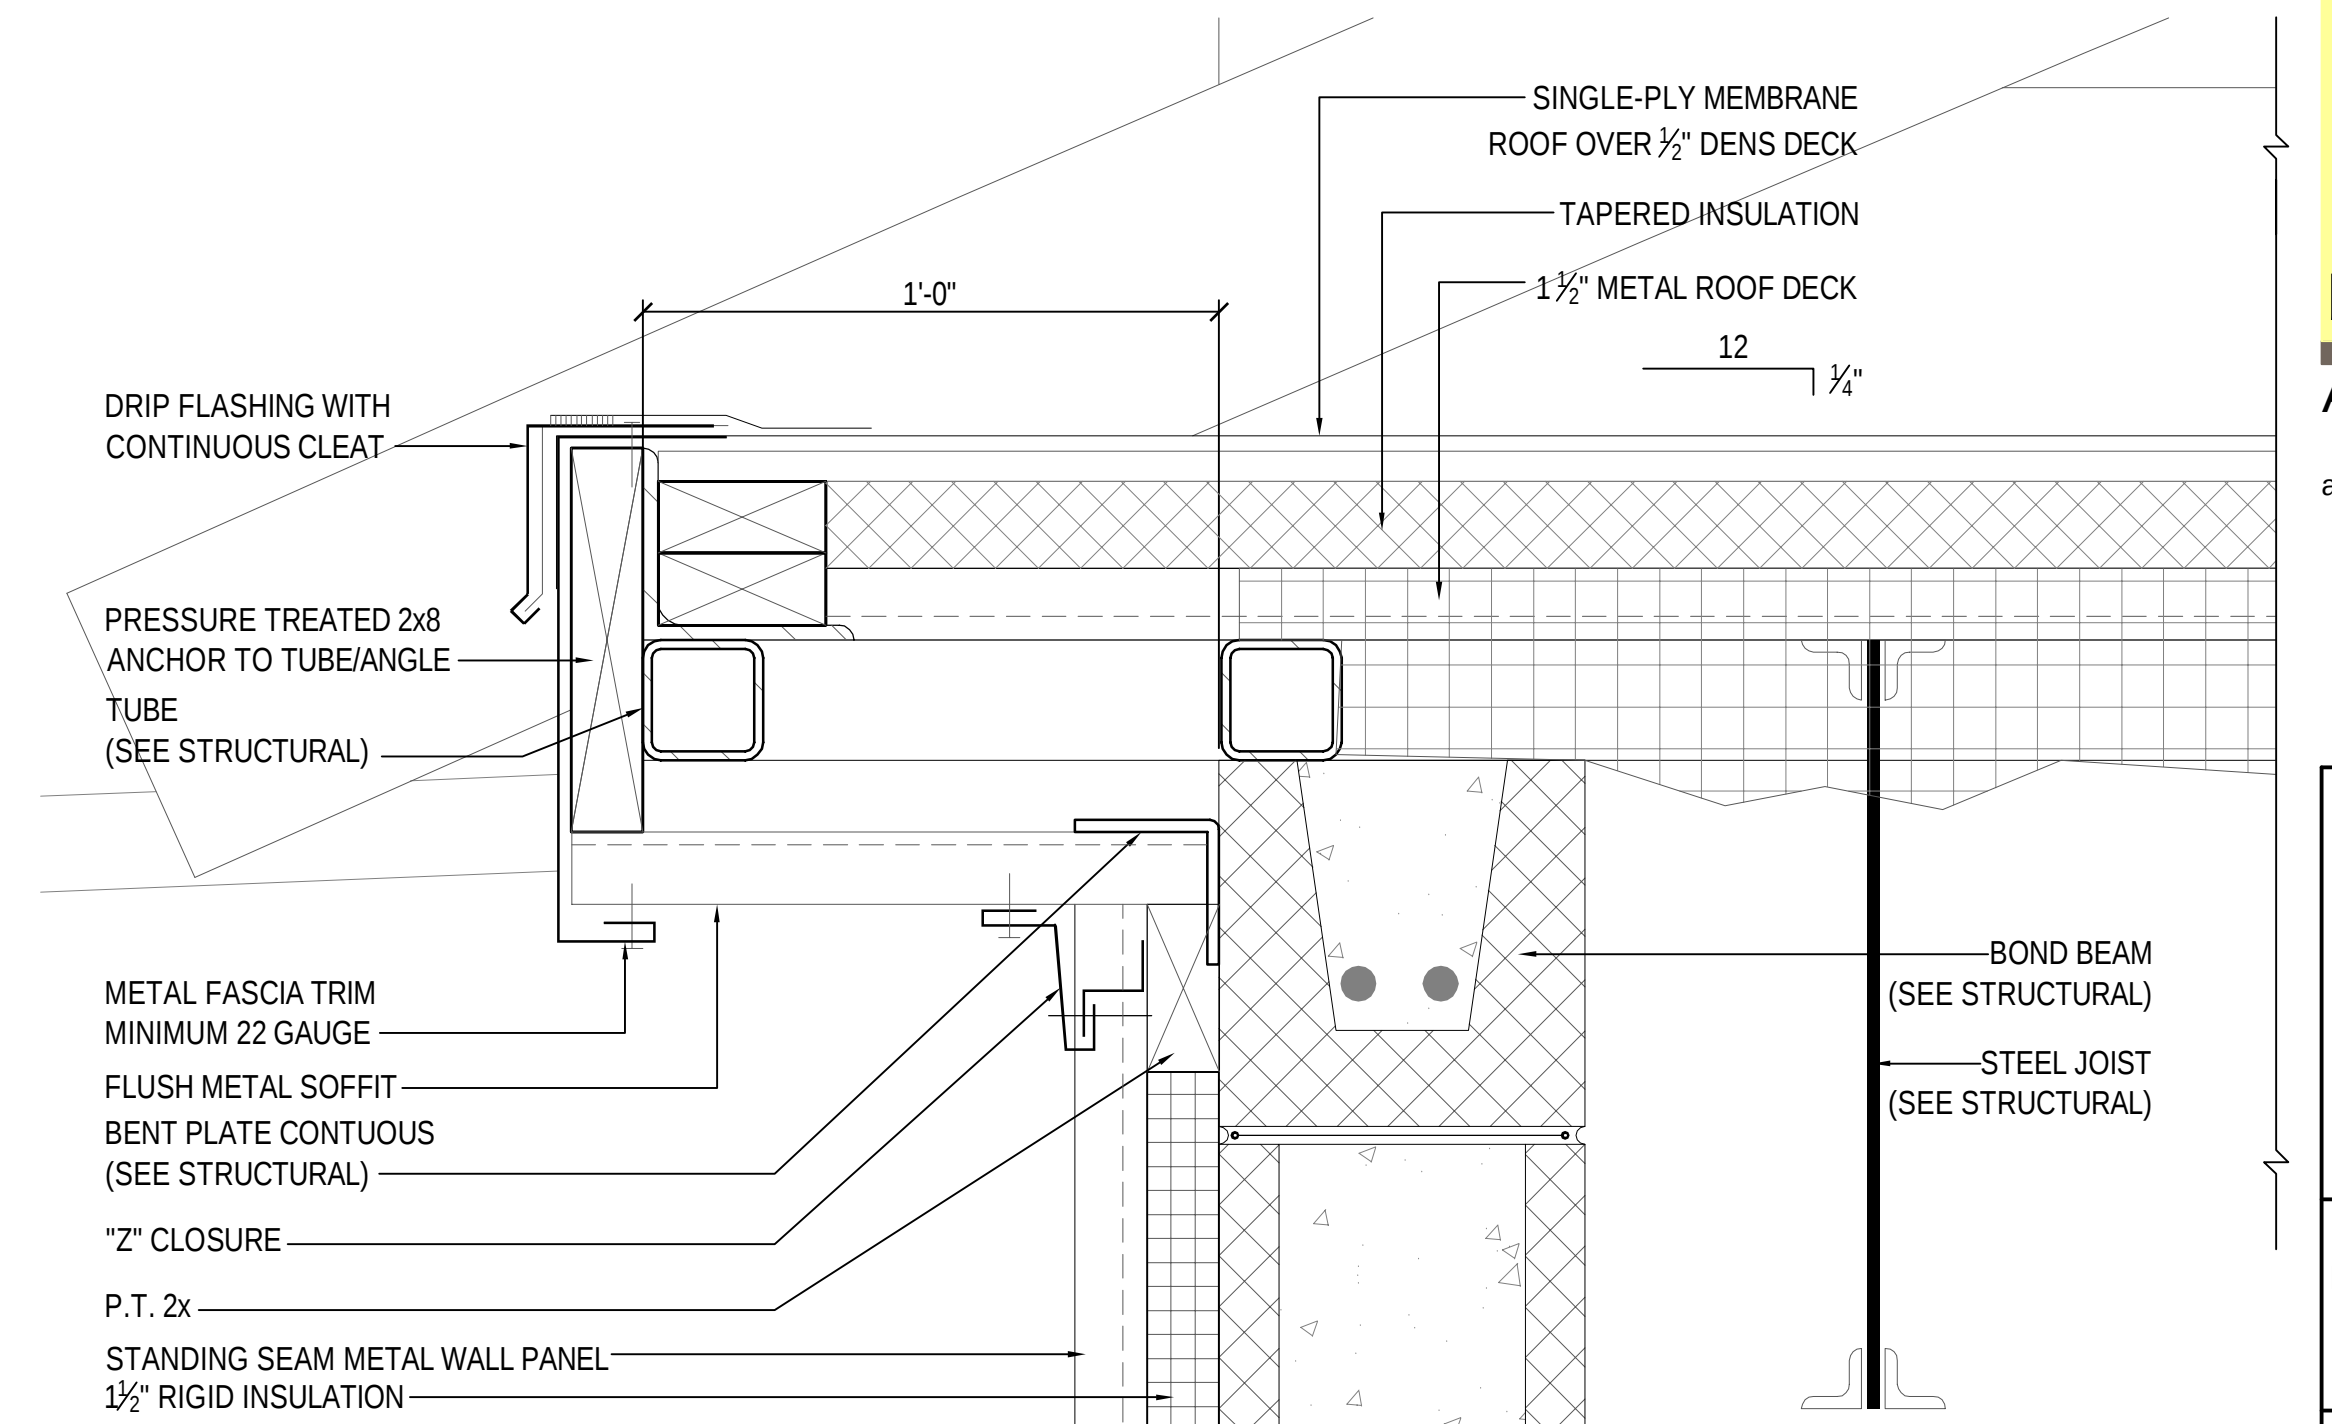


7 DETAIL
A325 A325 SCALE: 3" = 1'-0"

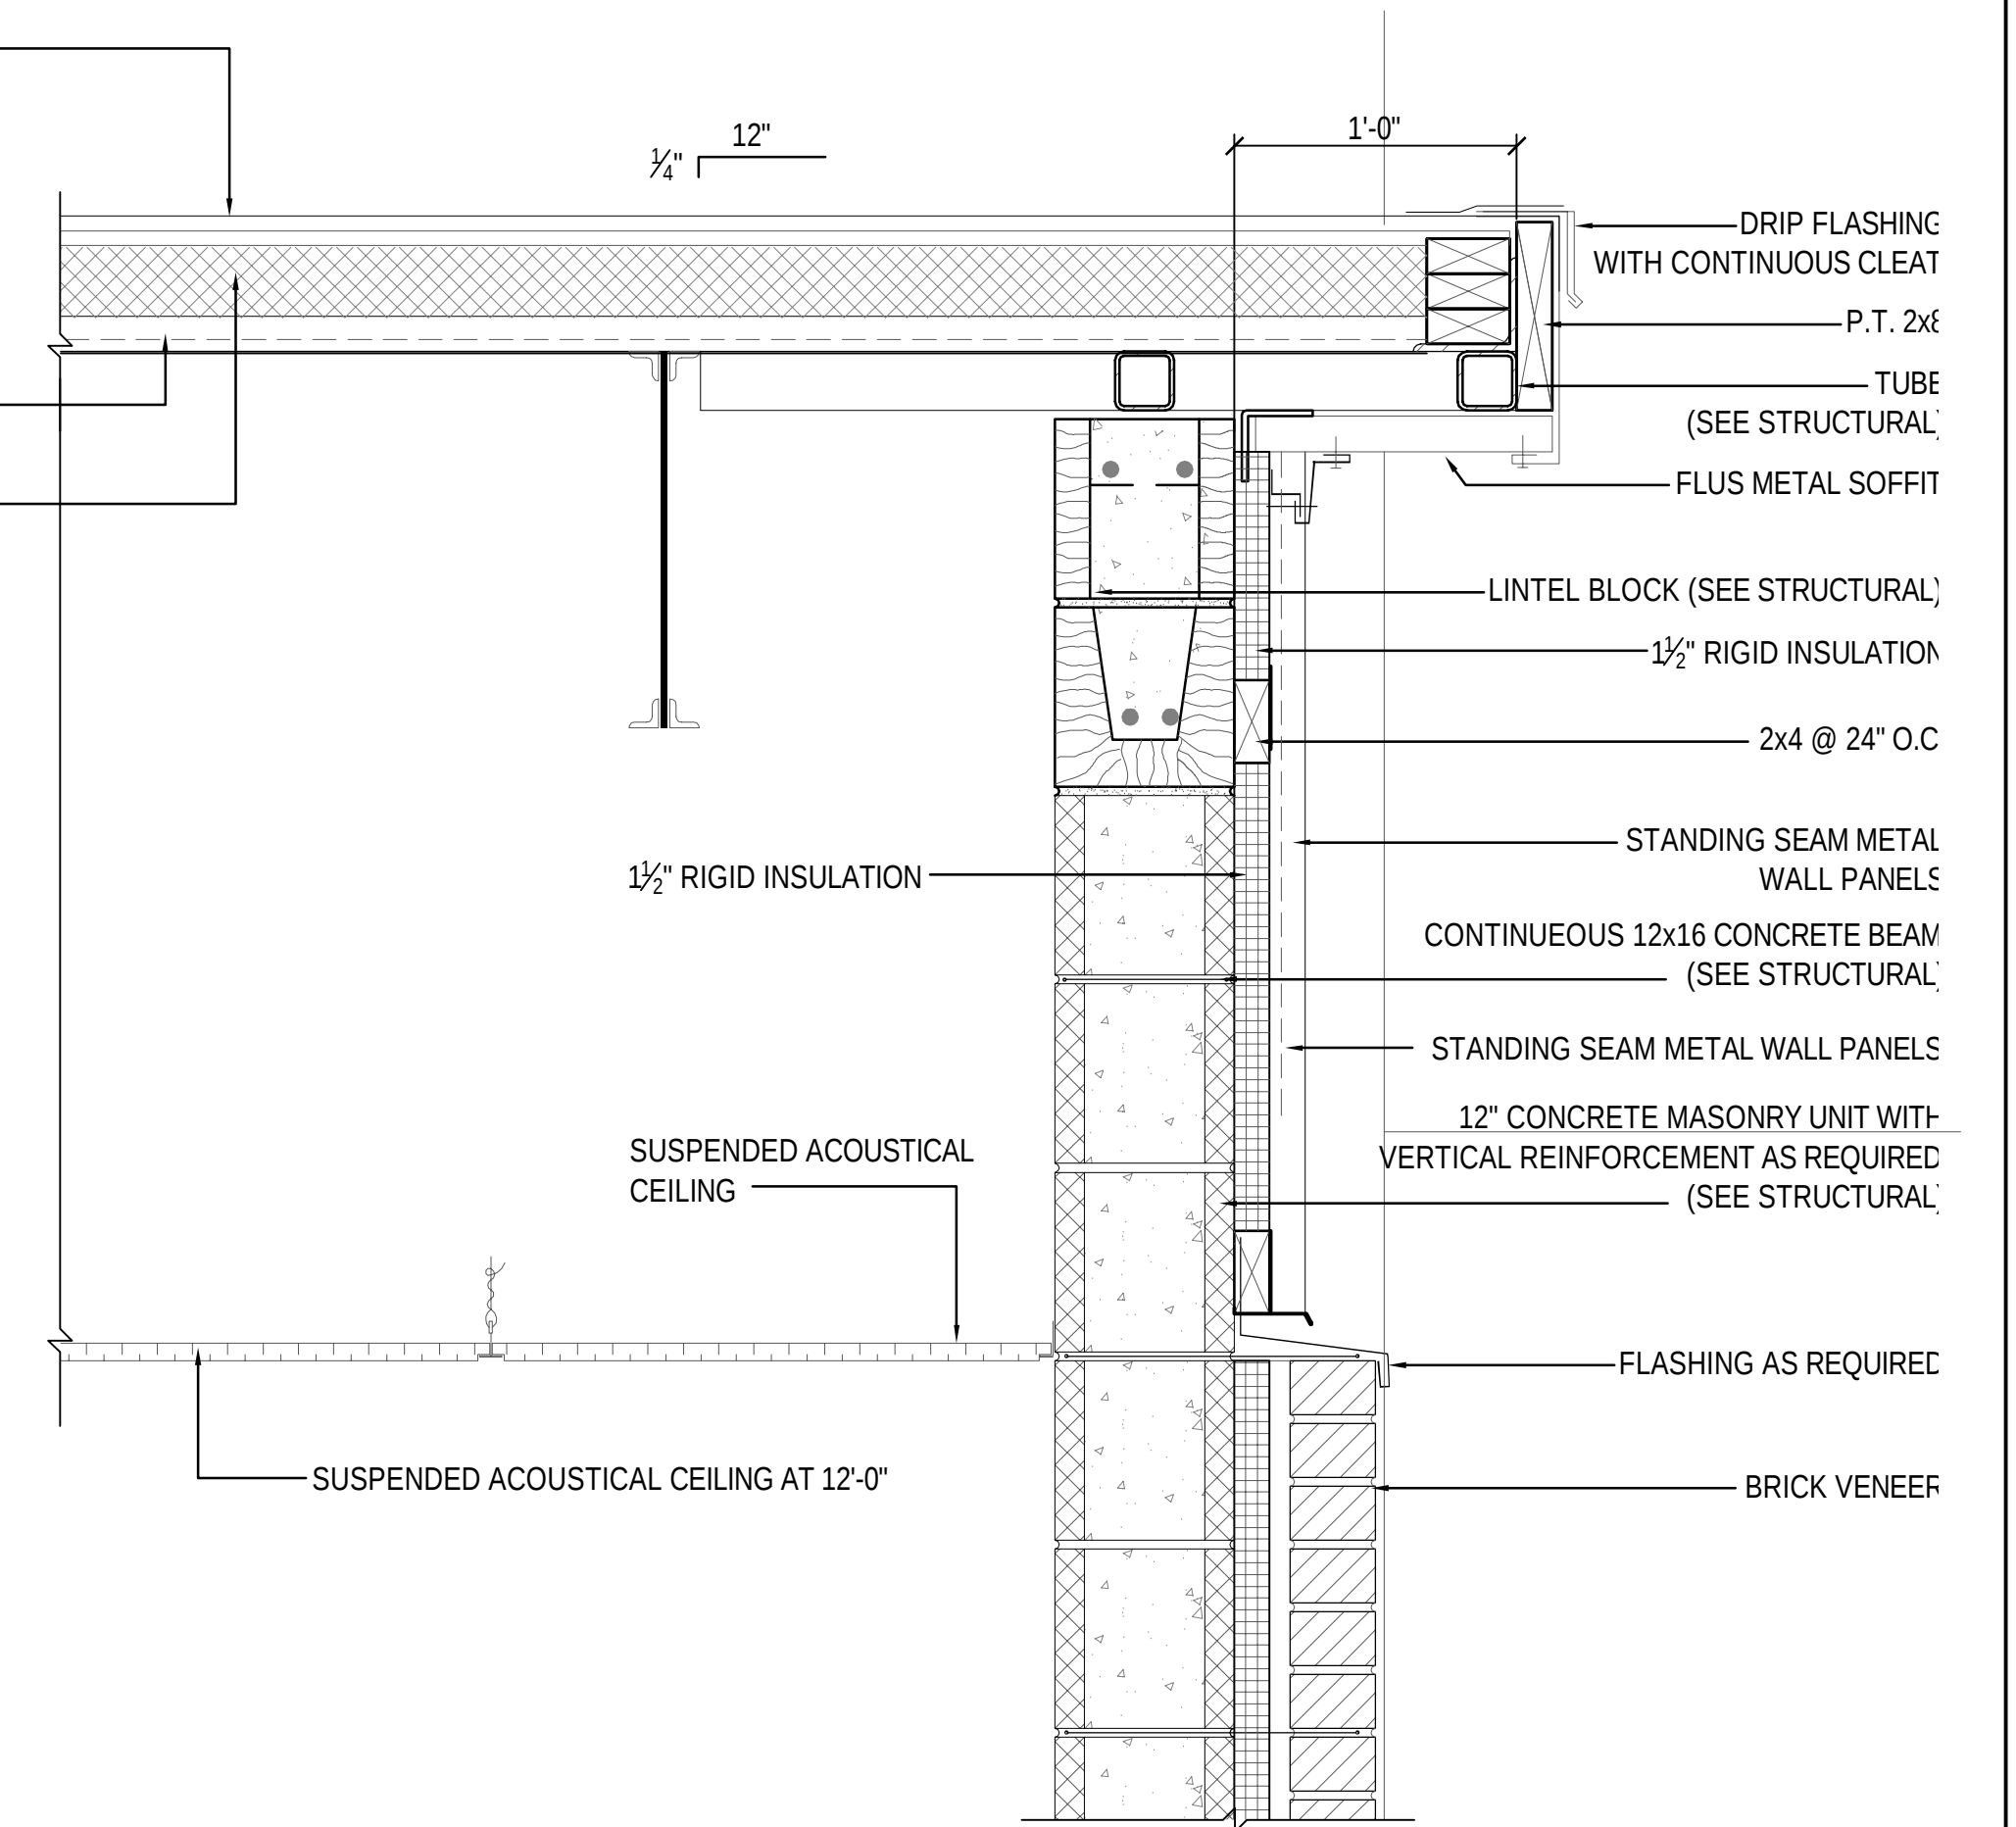


6 DETAIL
A301 A325 SCALE: 1 1/2" = 1'-0"

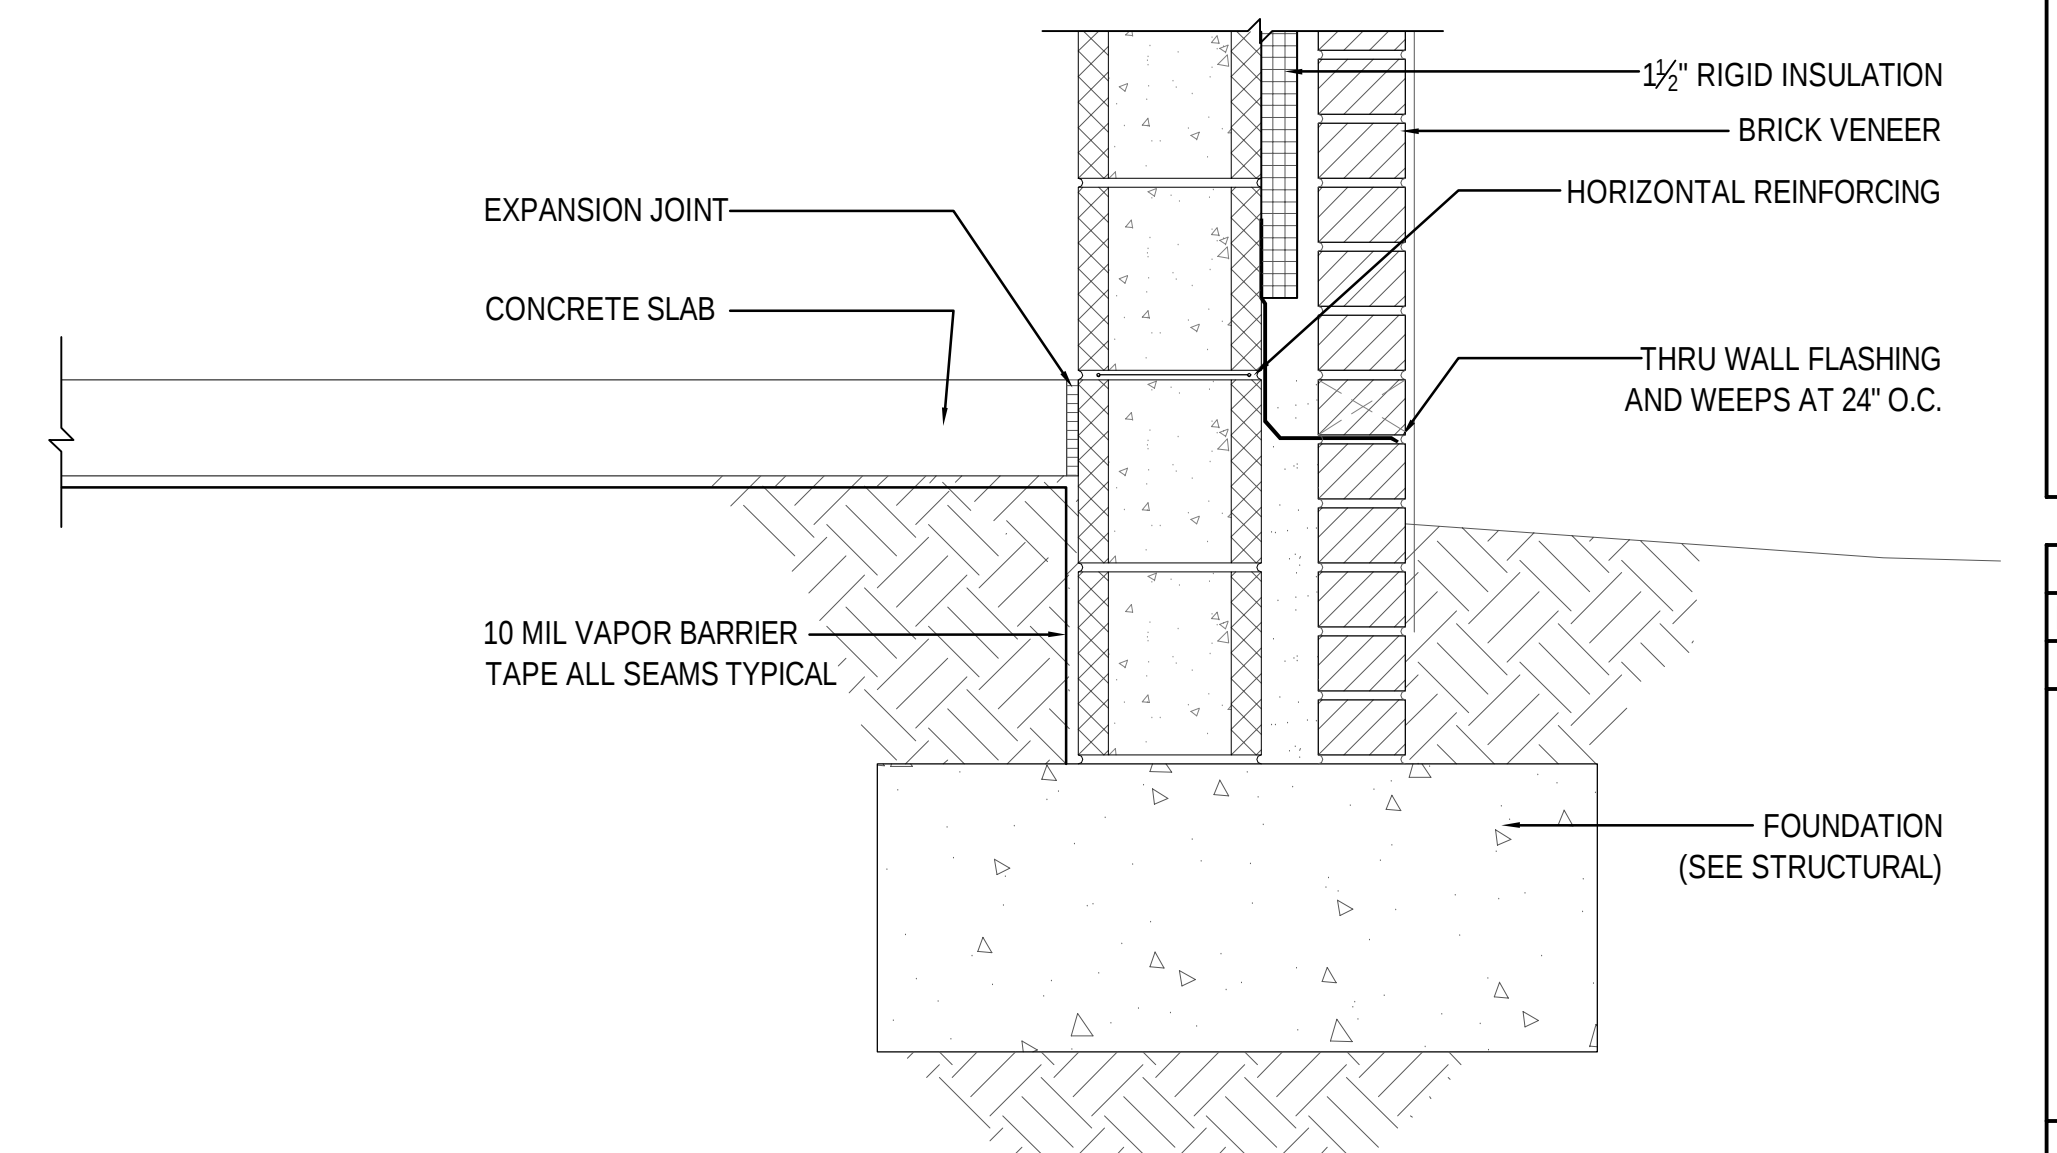


5 DETAIL
A301 A325 SCALE: 1 1/2" = 1'-0"

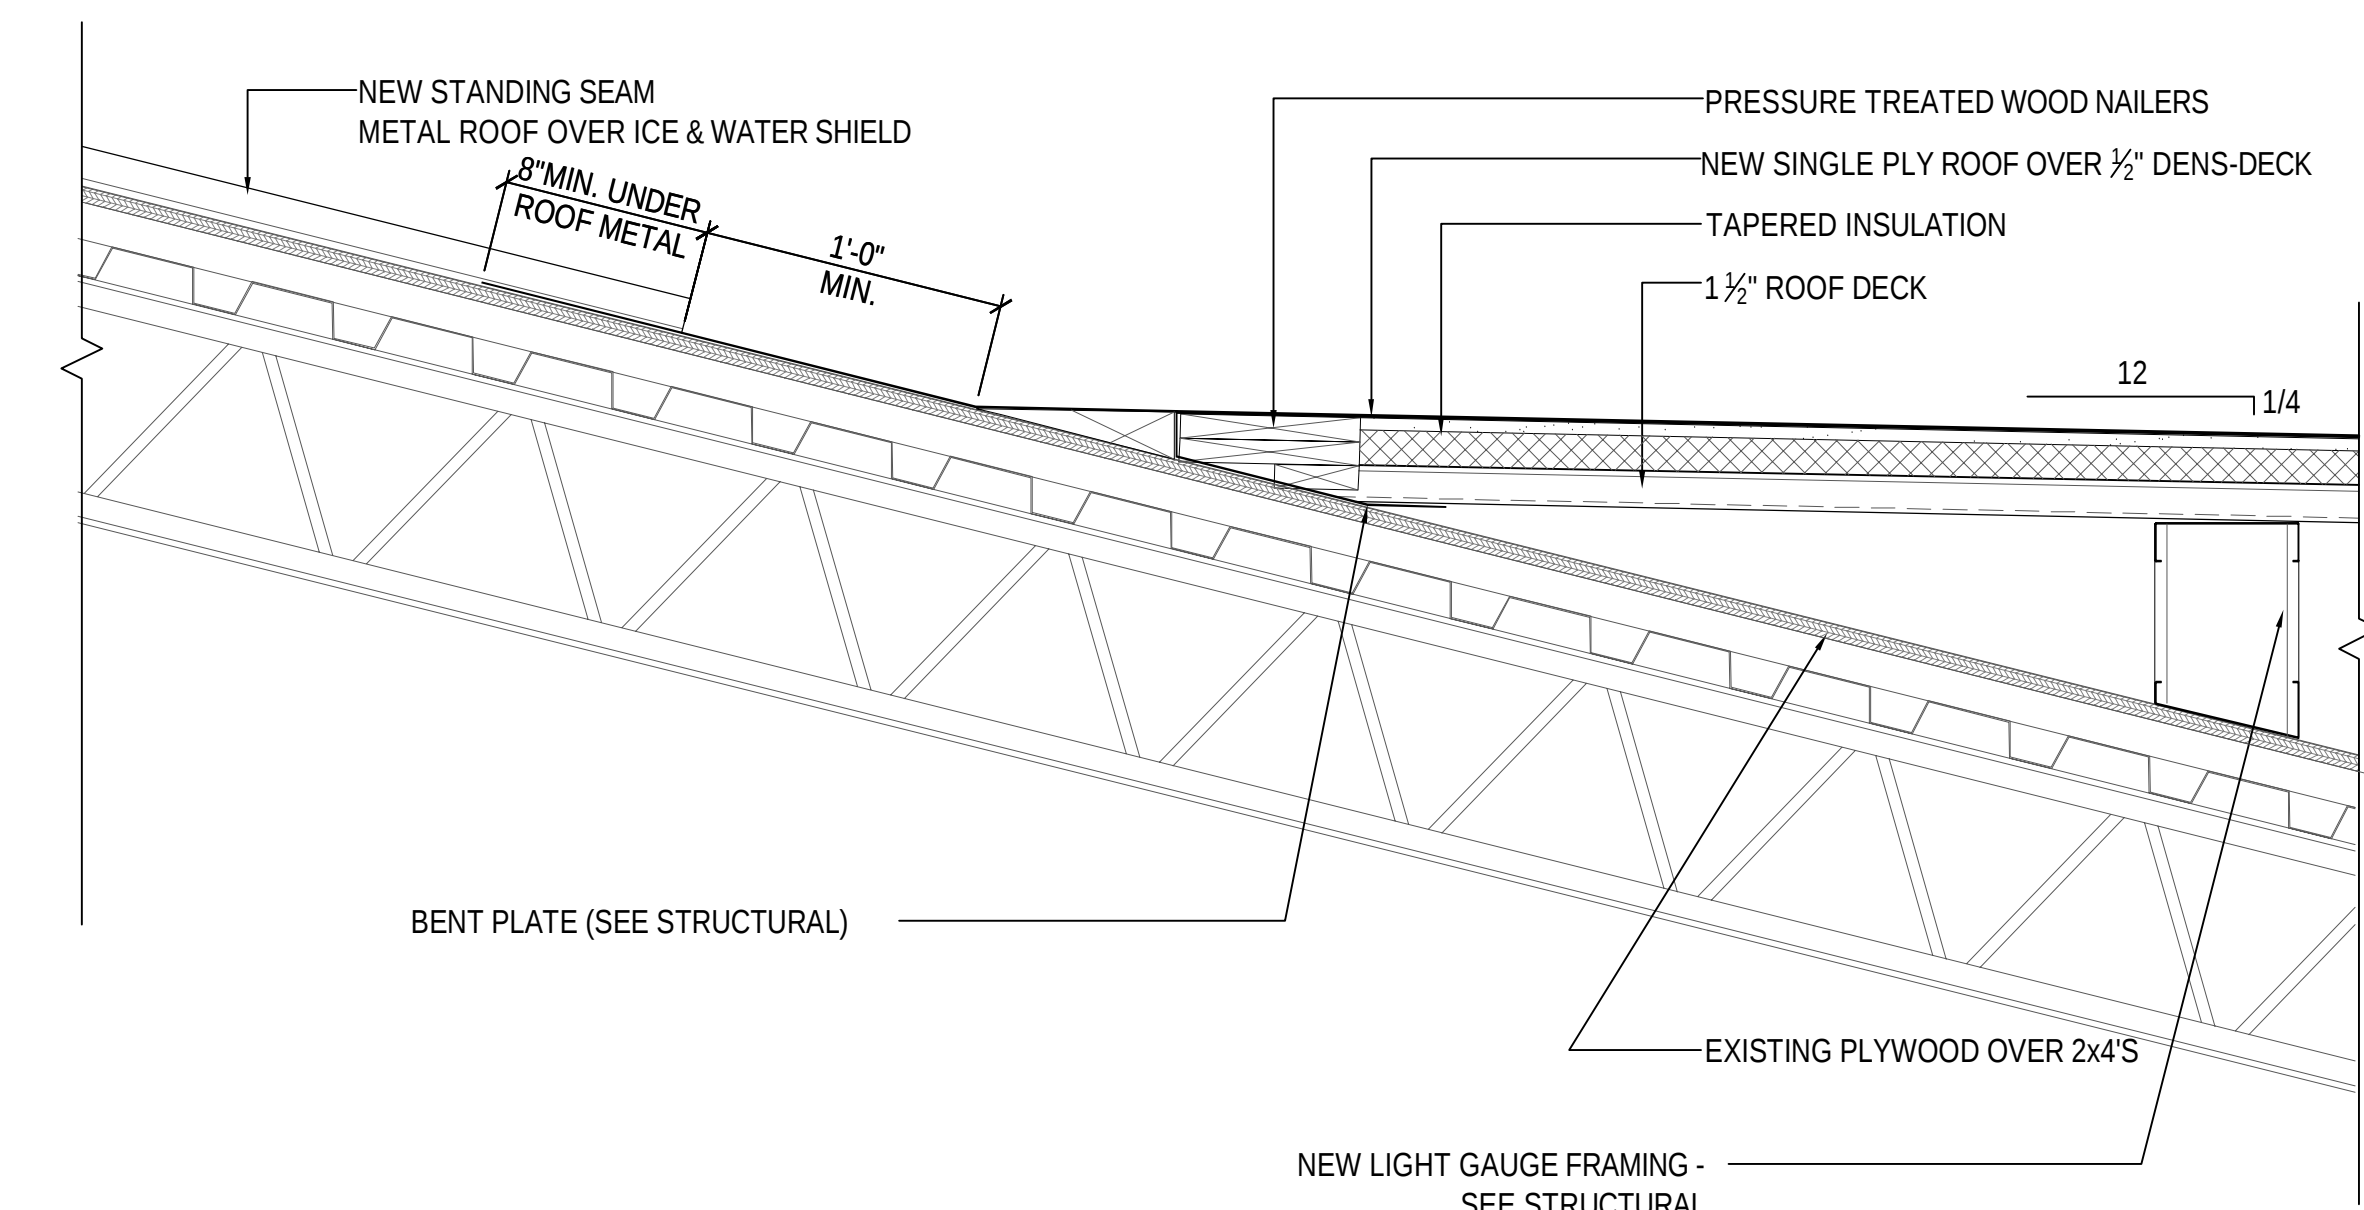


1
A120 A326 SCALE: 1 1/2" = 1'-0"

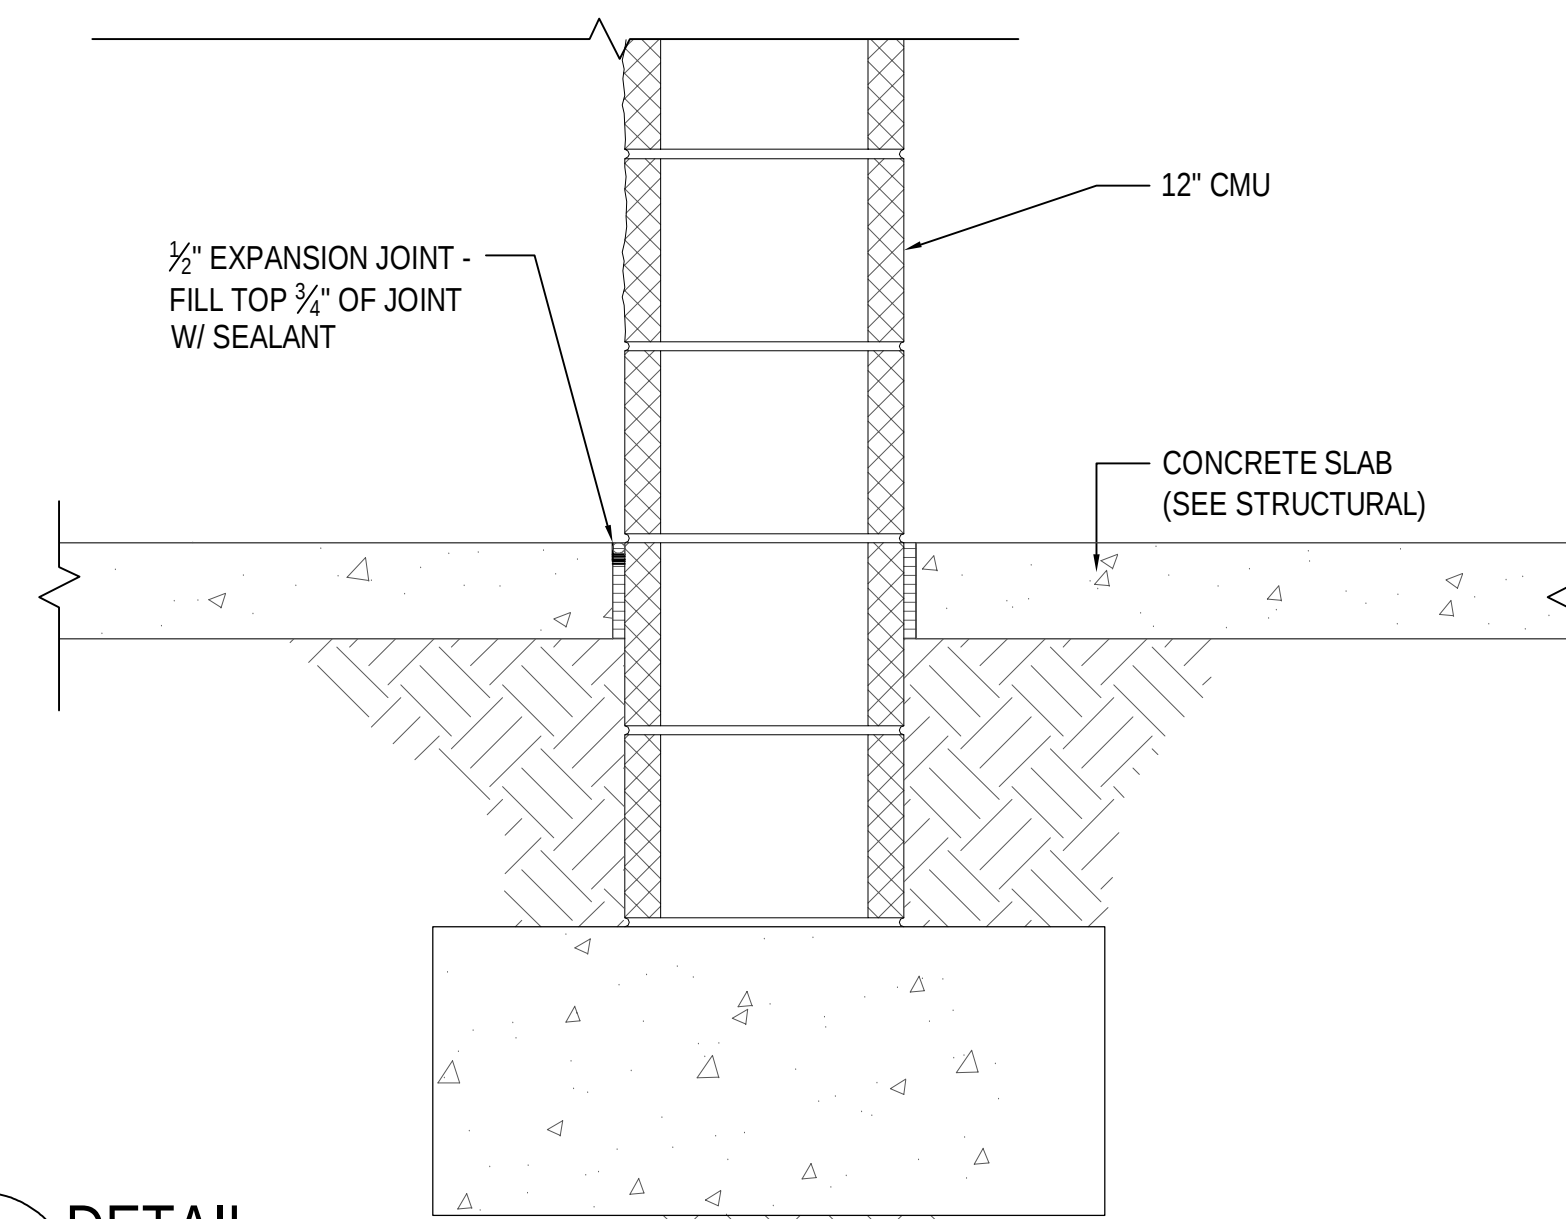


4
A101 A326 SCALE: 1 1/2" = 1'-0"

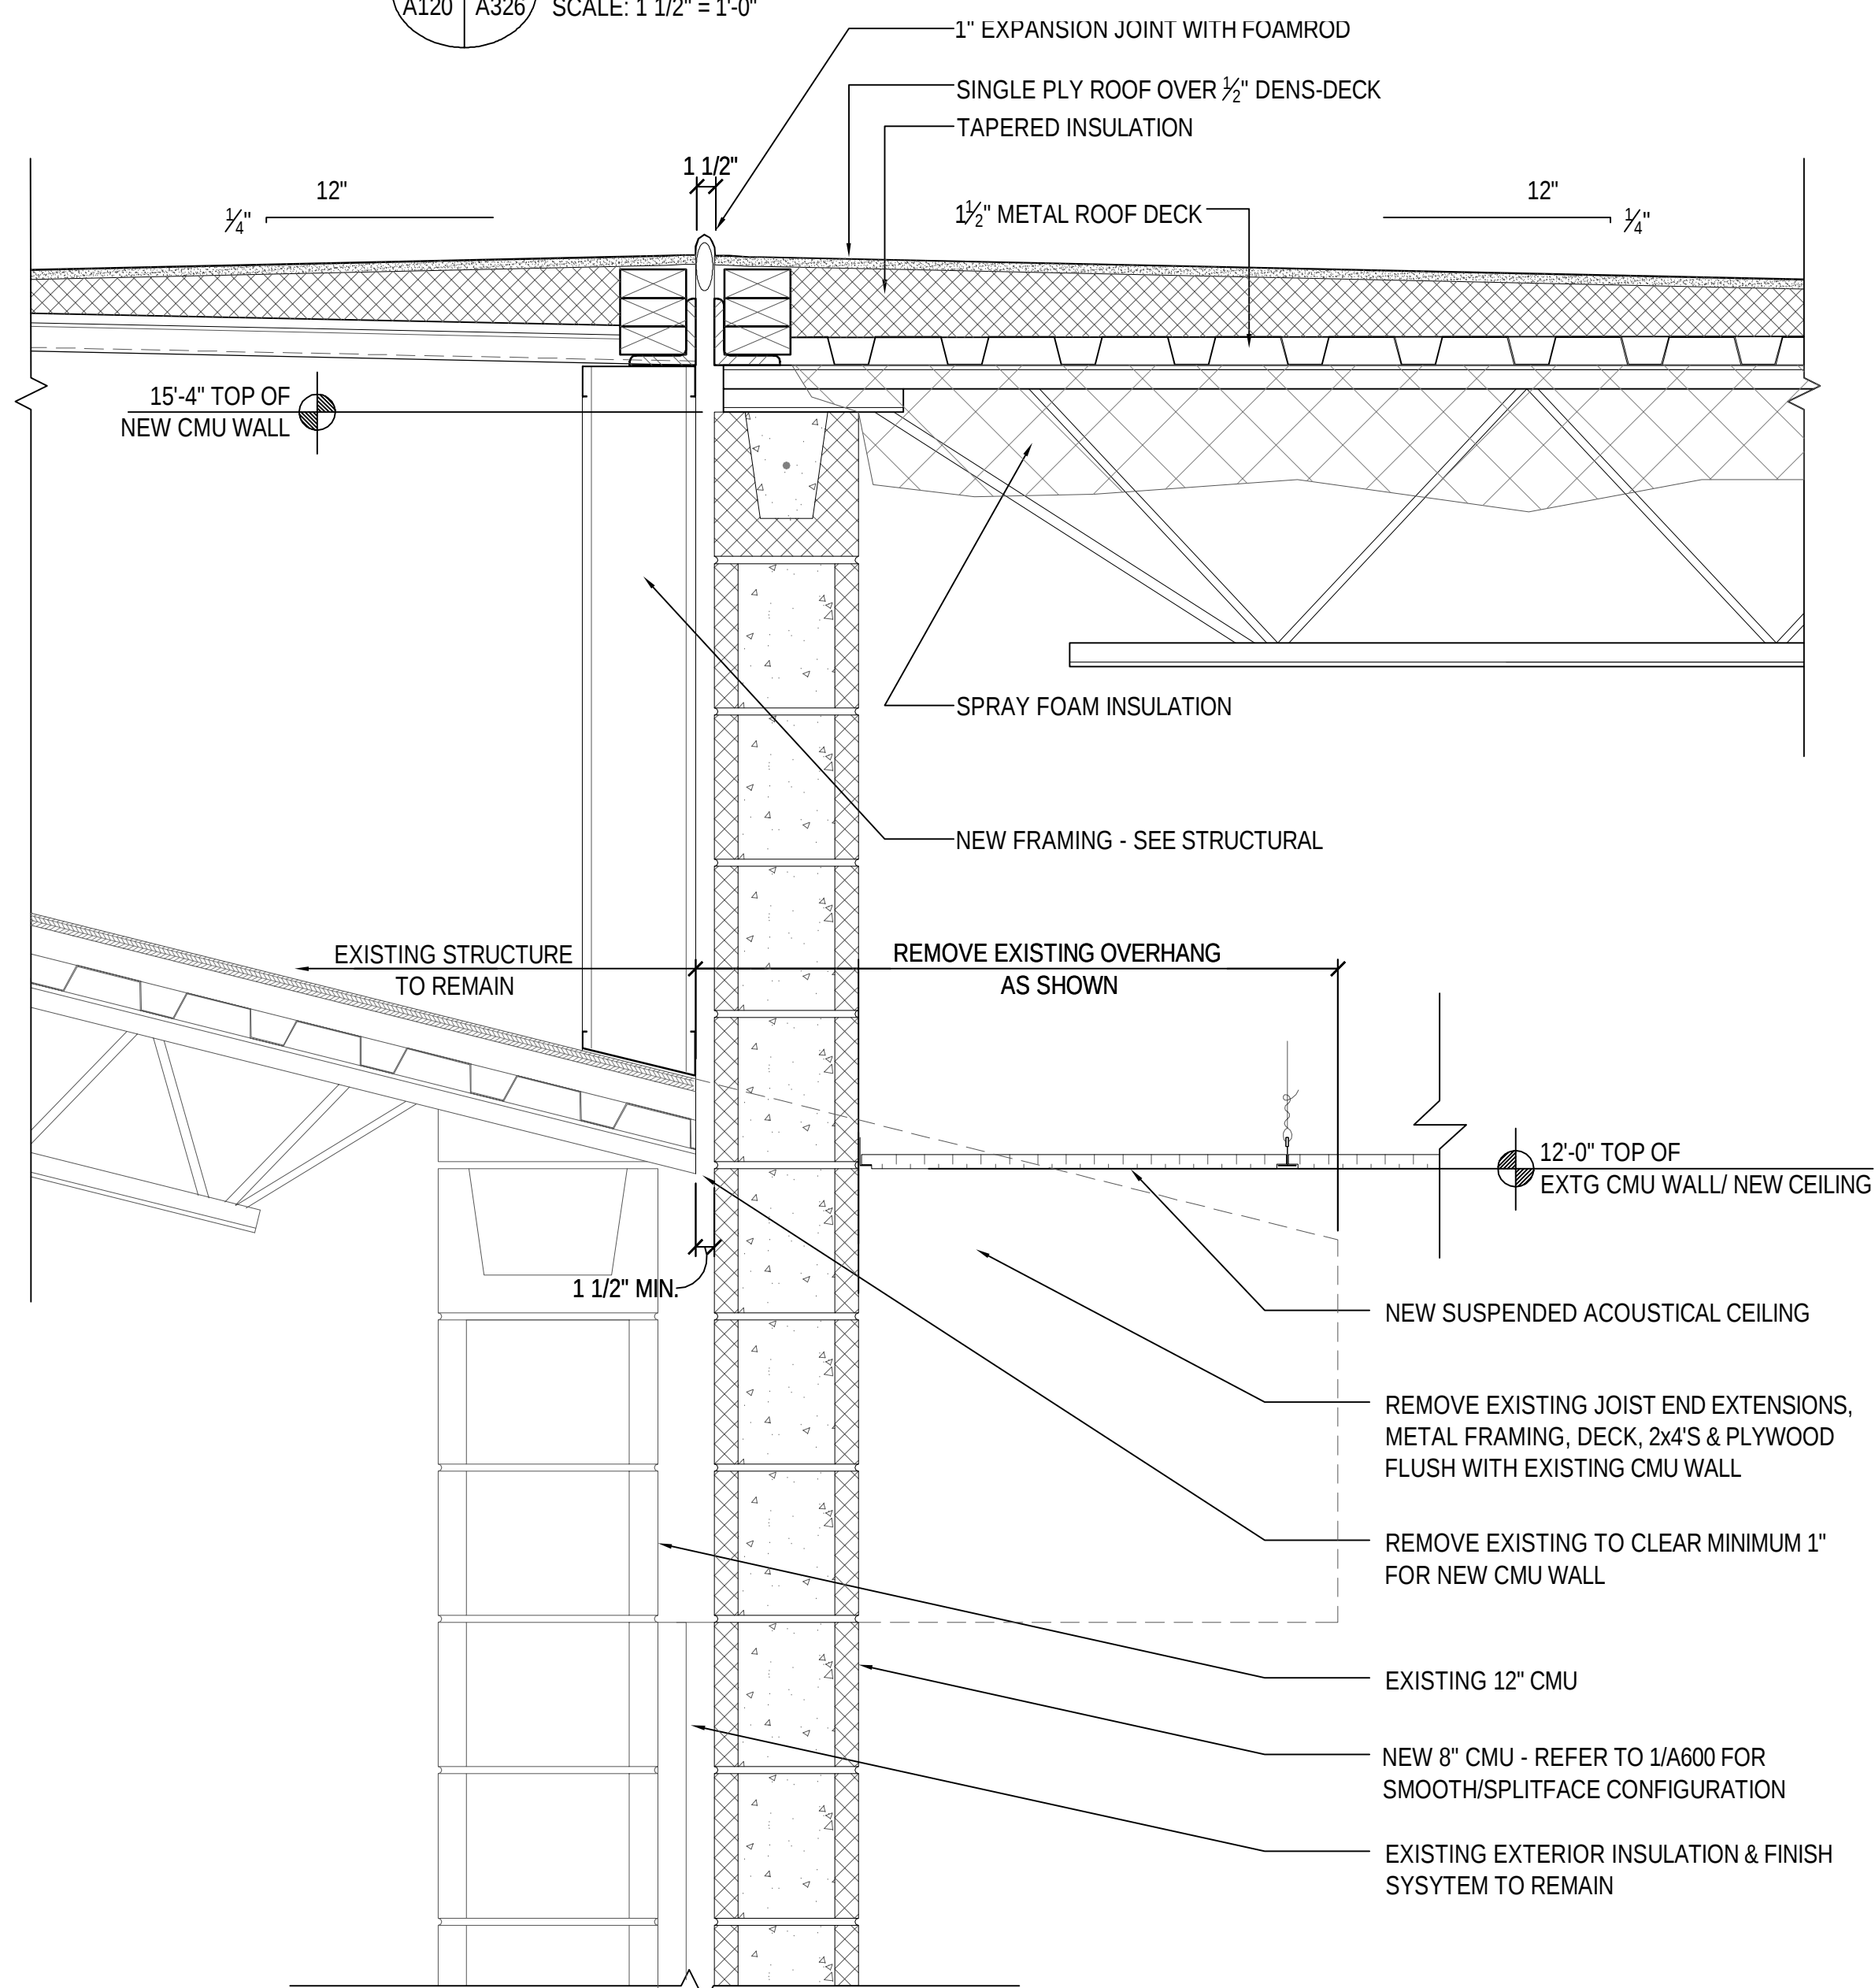


2
A120 A326 SCALE: 1 1/2" = 1'-0"

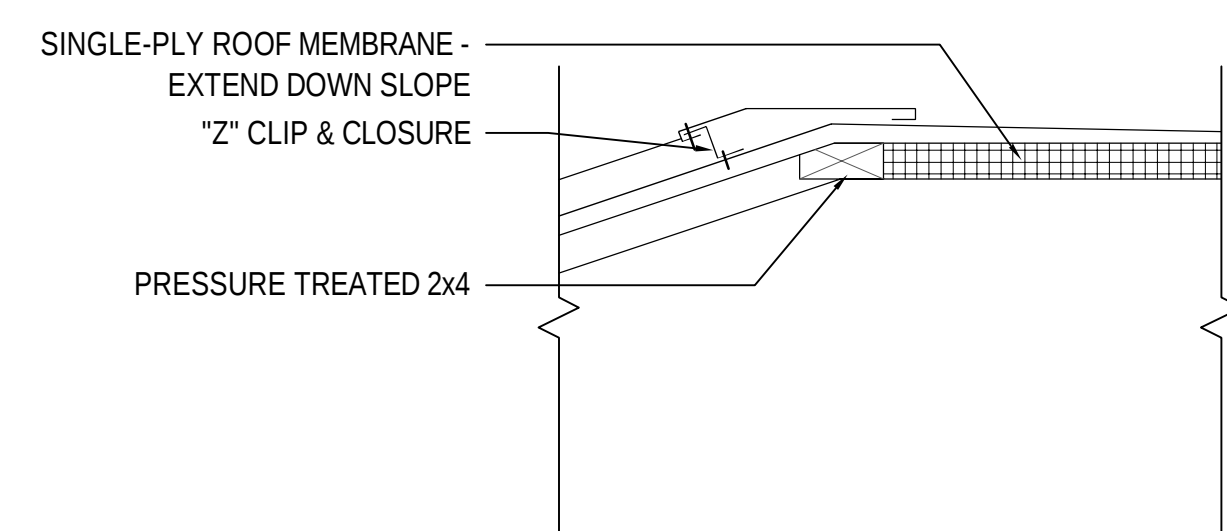


3A
A101 A326 SCALE: 1 1/2" = 1'-0"

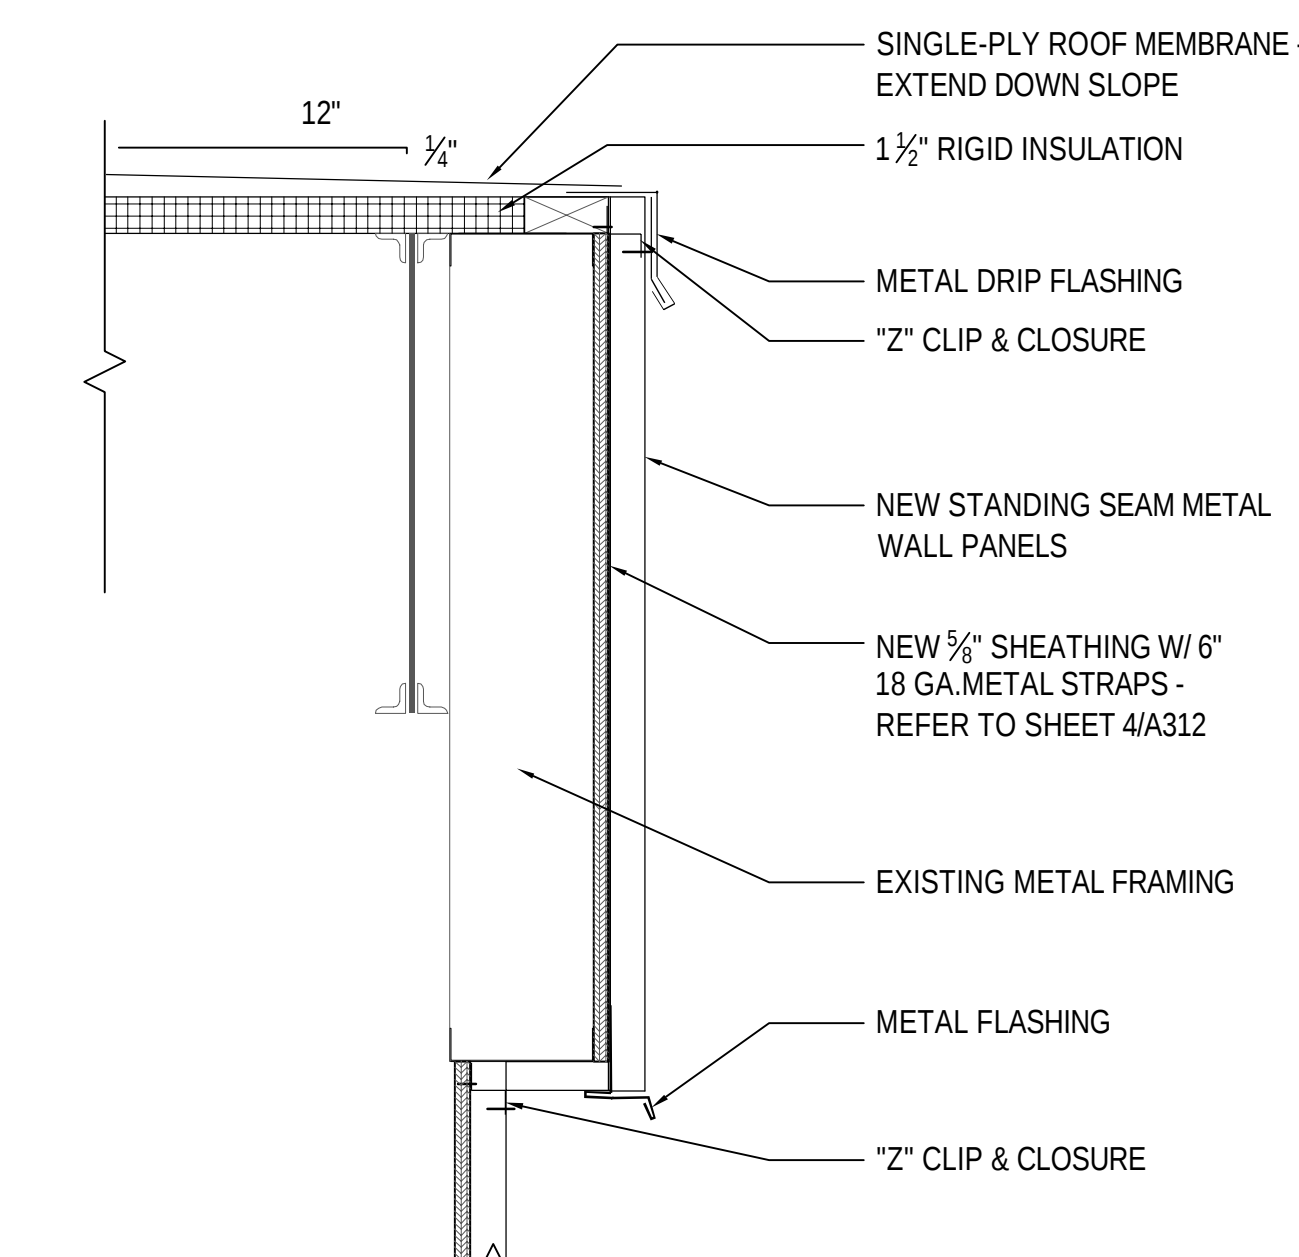


3B
A101 A326 SCALE: 1 1/2" = 1'-0"

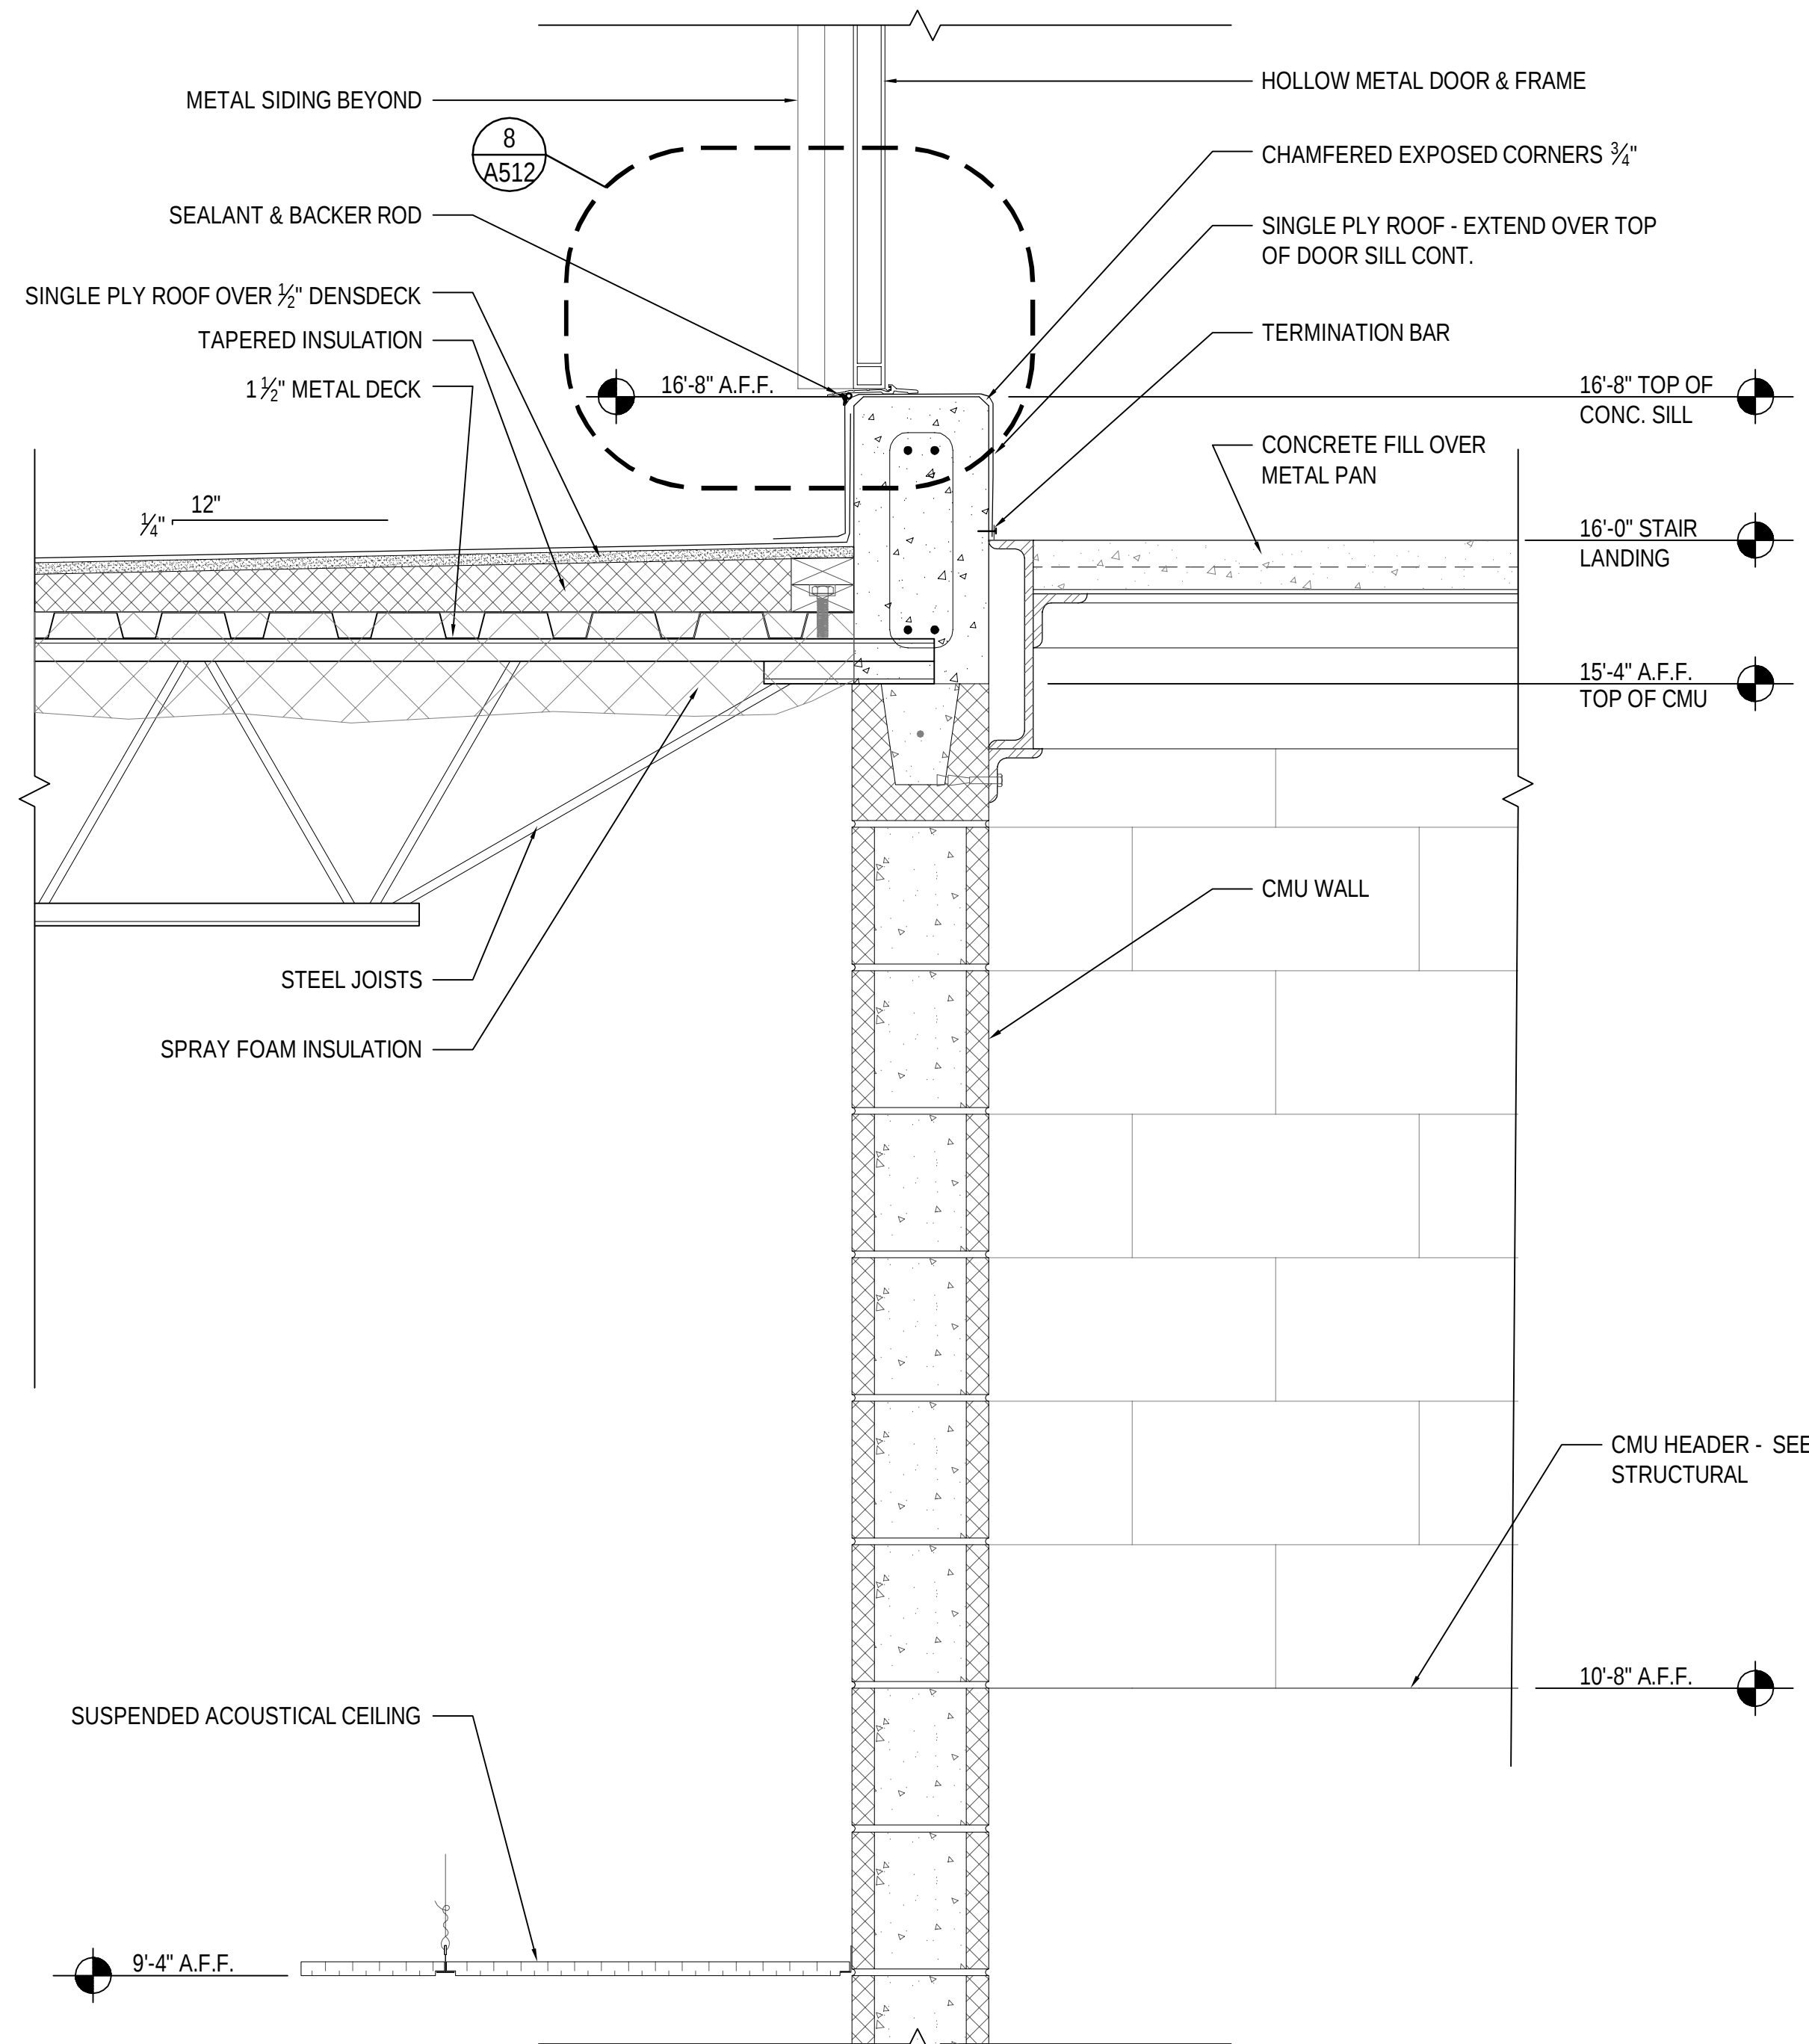


5
A440 A326 SCALE: 1 1/2" = 1'-0"

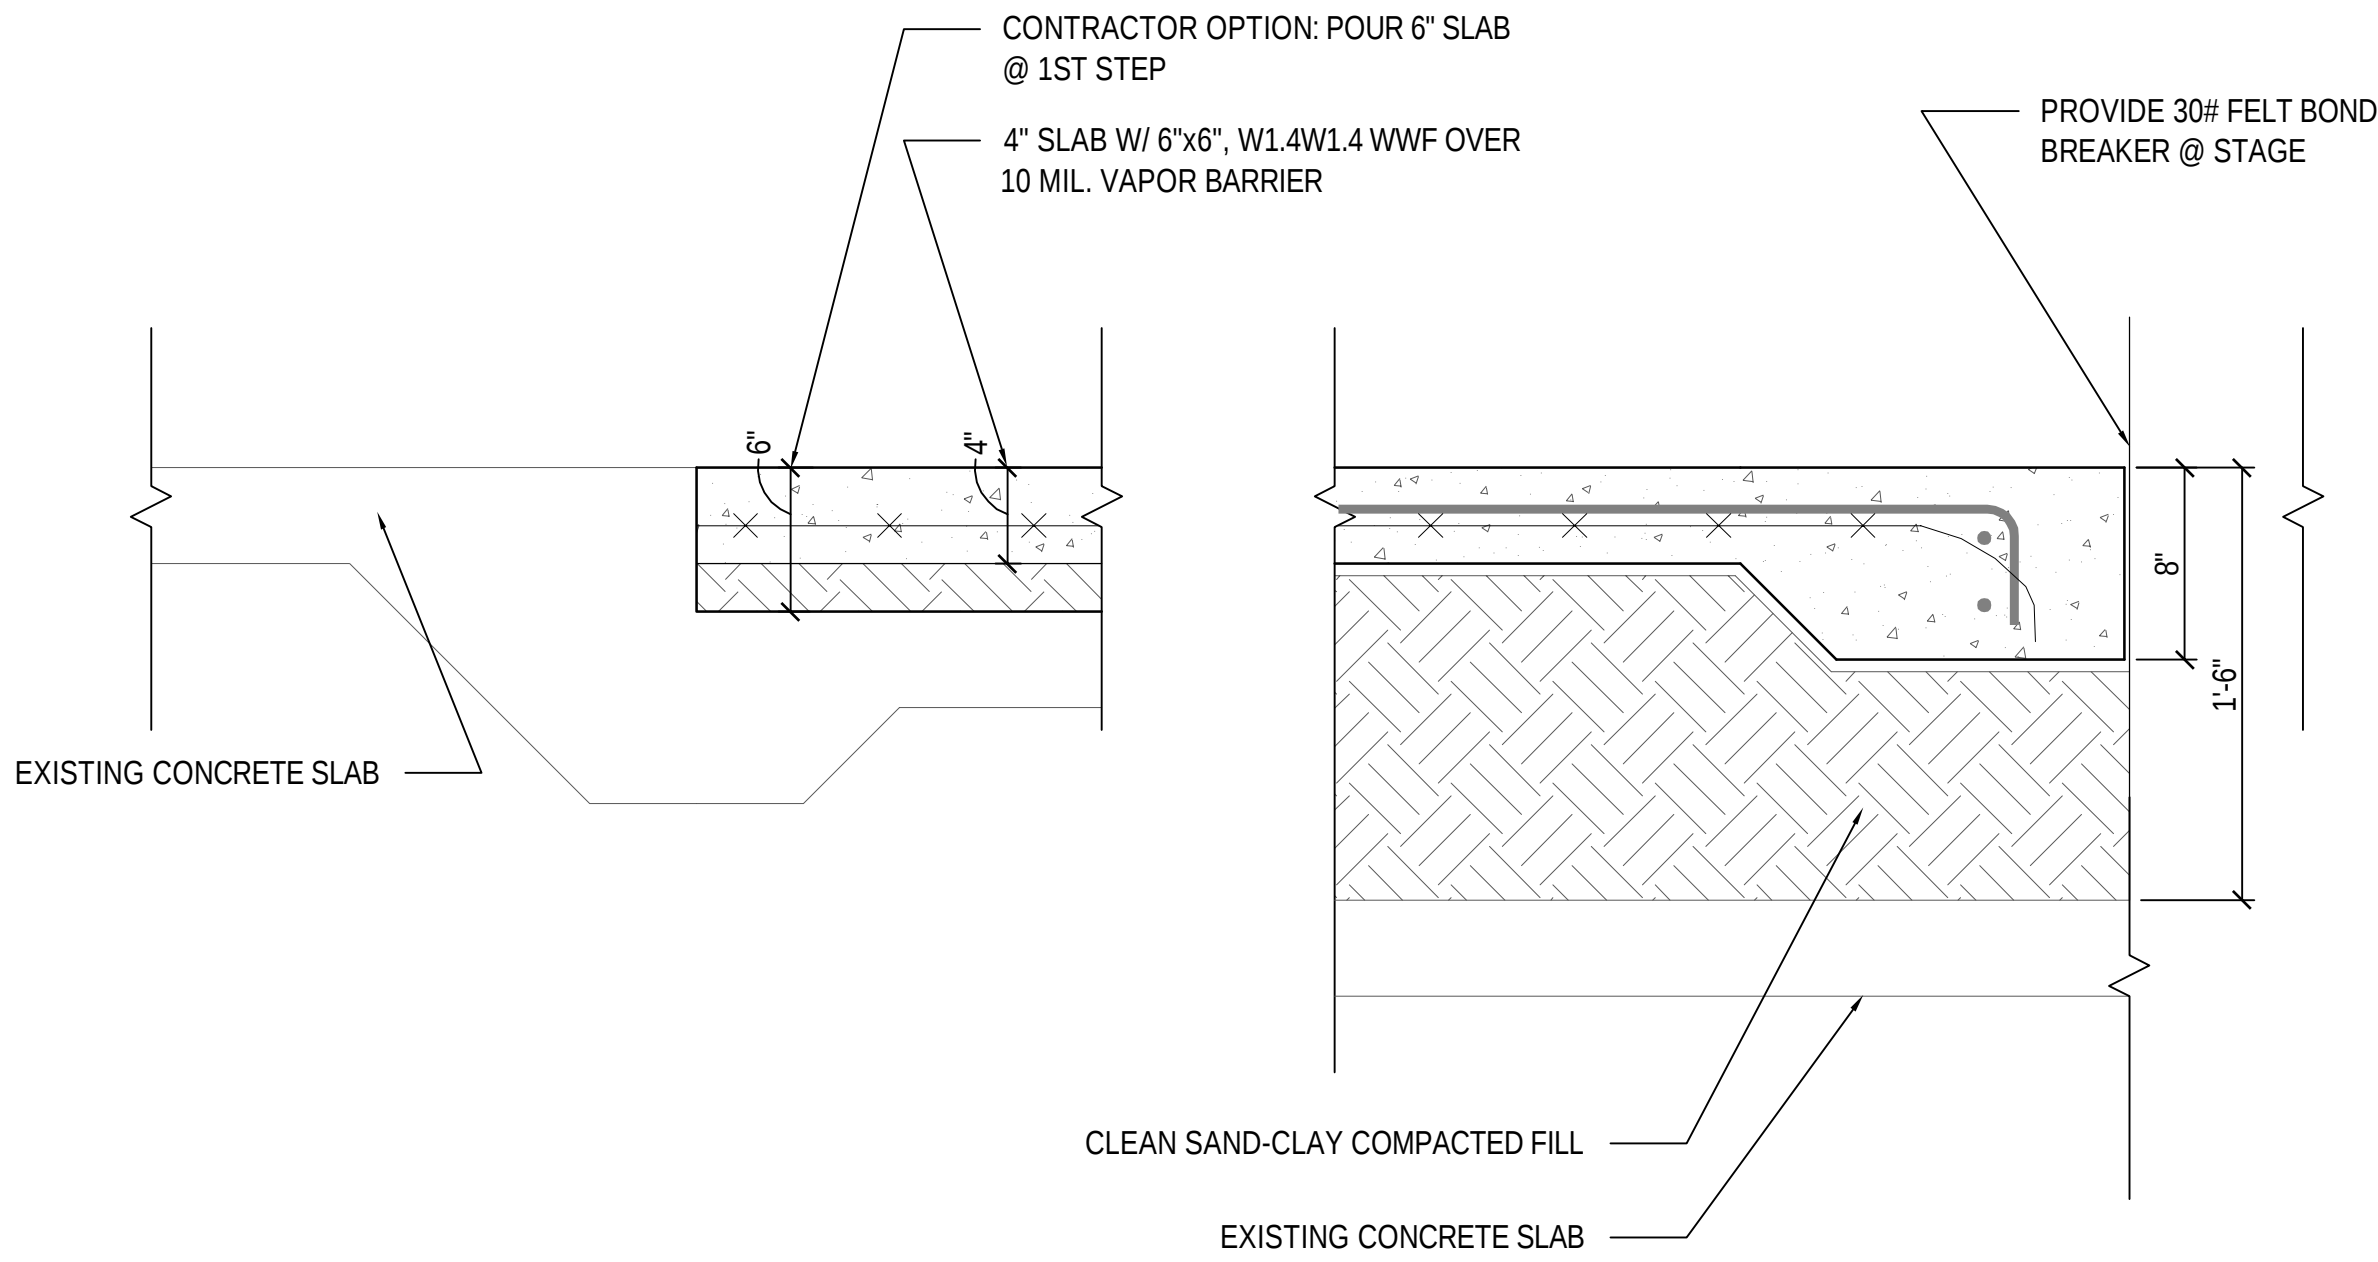


1
A103 A327
DETAIL @ STEP-DOWN FILL @ STAGE (ROOM #005)
SCALE: 1 1/2" = 1'-0"

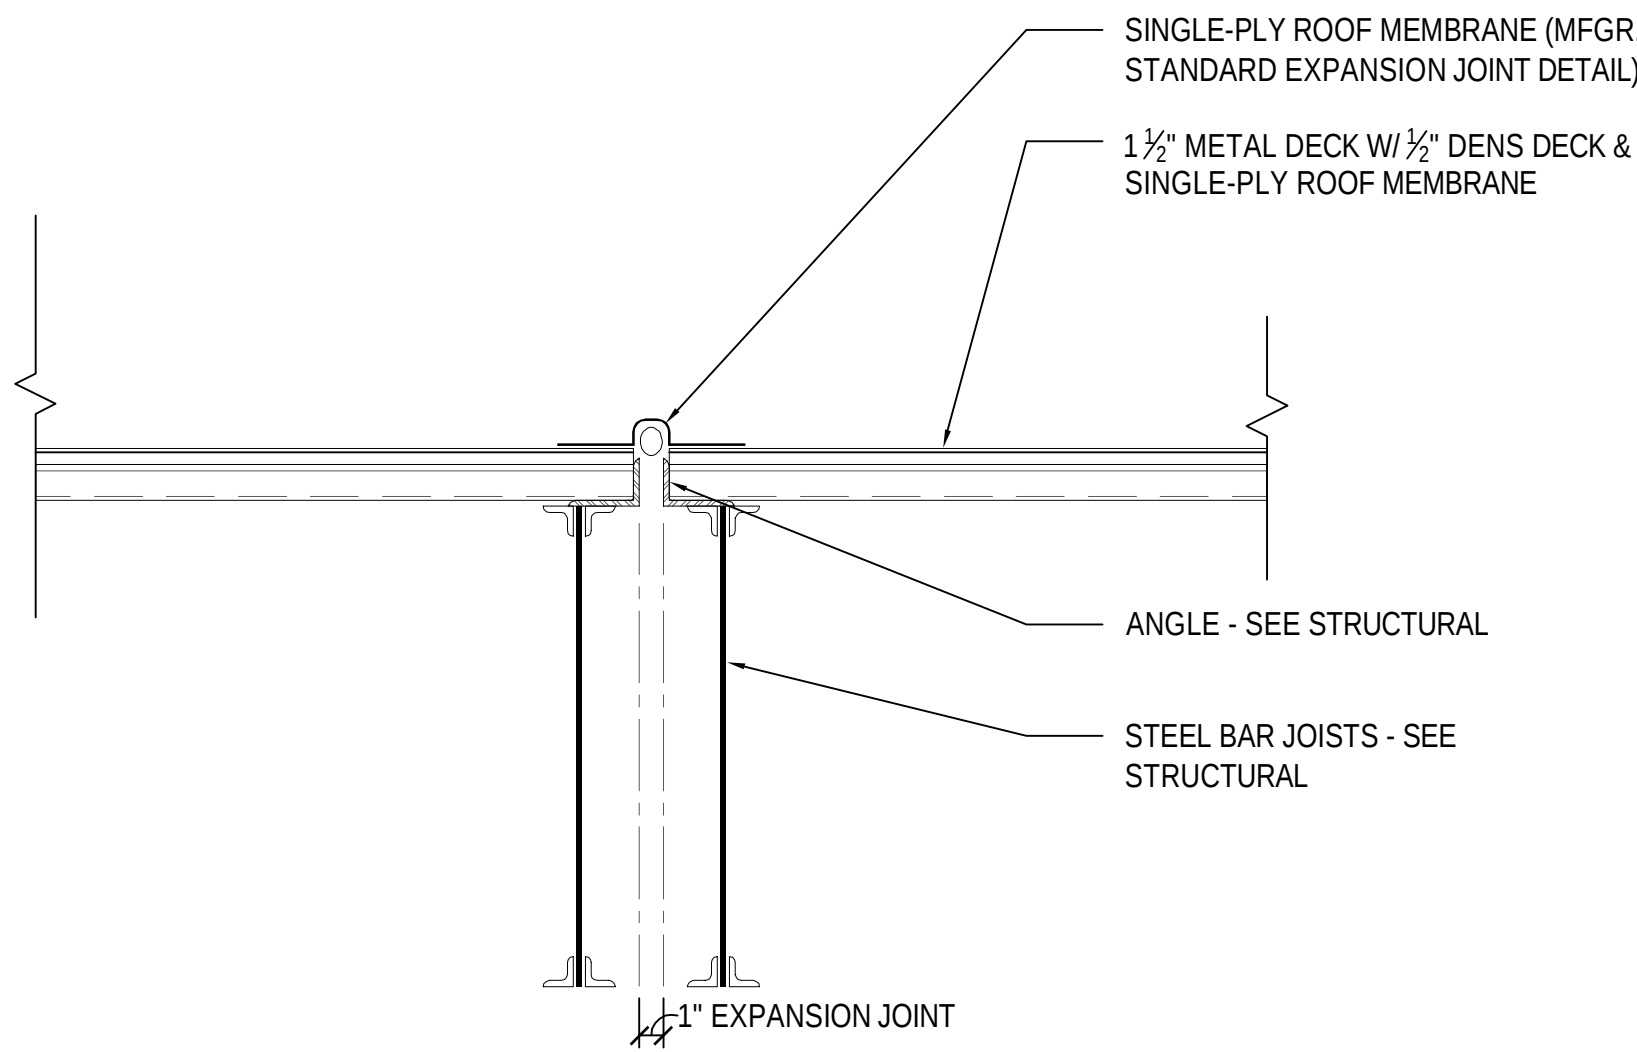

2
A101 A327
DETAIL @ COVERED PORCH ROOF EXPANSION JOINT
SCALE: 1 1/2" = 1'-0"

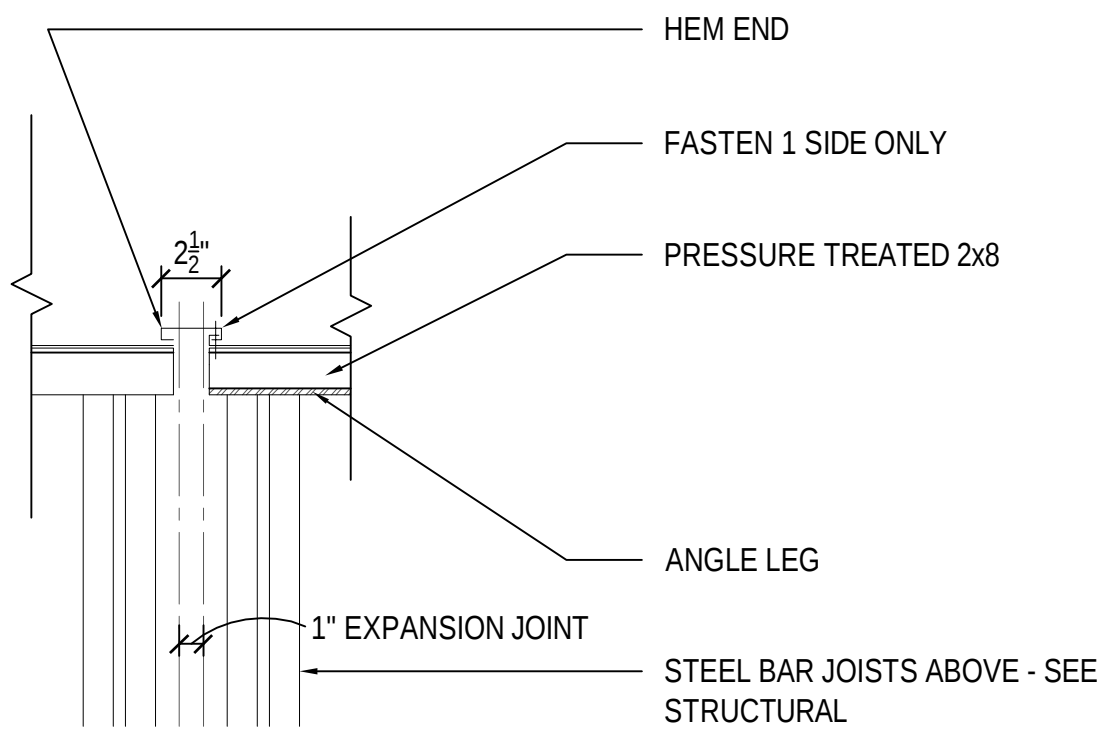


3
A101 A327
PLAN VIEW @ COVERED PORCH FASCIA @ EXPANSION JOINT
SCALE: 1 1/2" = 1'-0"

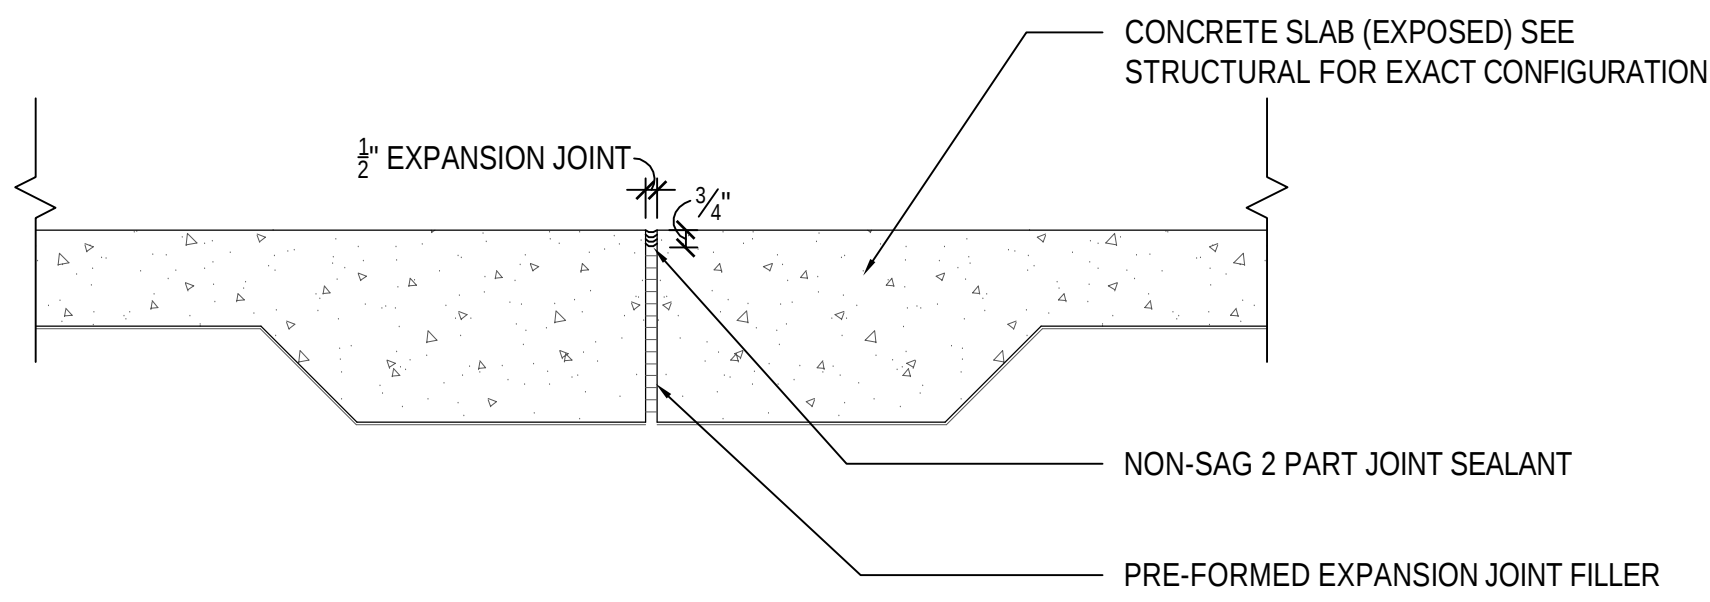



4
A101 A327
DETAIL @ COVERED PORCH FLOOR EXPANSION JOINT
SCALE: 1 1/2" = 1'-0"



SEAL	
Steve Jernigan, FAIA FL#9953, AL#2676, GA#RA011516, MS#4135, CO#400232	
bay design associates architects, pl florida certificate of authorization AA000597	
PROJECT: Gulf Breeze Community Center 800 Shoreline Drive Gulf Breeze, FL 32561	SHEET TITLE: Details

PROJECT NO: 2413
FILE NO: 2413_327
DATE: 06.01.2011
REVISION:

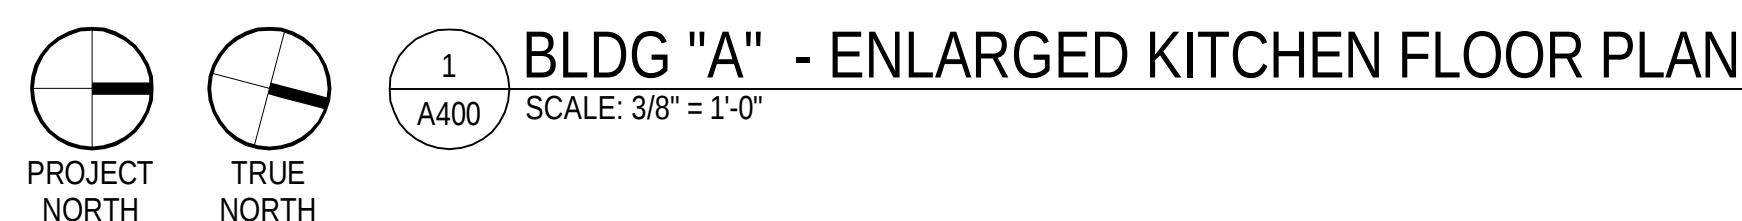
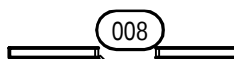
<u>LEGEND:</u>	
	NEW STUD WALL CONSTRUCTION - SEE WALL TYPES SHEET A430
	NEW 4", 8" & 12" NOMINAL CMU WALL CONSTRUCTION - SEE WALL TYPES SHEET A430
	NEW 9" & 12" NOMINAL CMU WALL CONSTRUCTION WITH BRICK VENEER - SEE WALL TYPES SHEET A430
	NEW DOOR & FRAME
	NEW WINDOW WITH WINDOW MARK
	STOREFRONT TYPE
	WALL TYPE - SHEET A430
	NEW OR RELOCATED FIRE EXTINGUISHER
	KITCHEN EQUIPMENT - SEE SCHEDULE


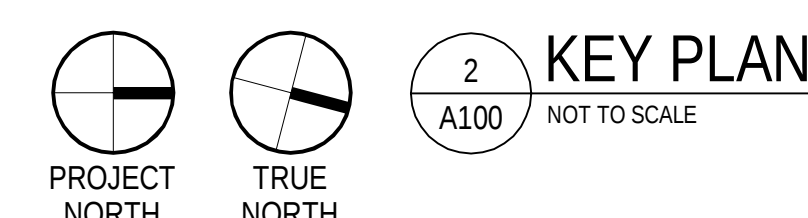


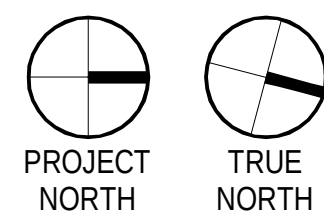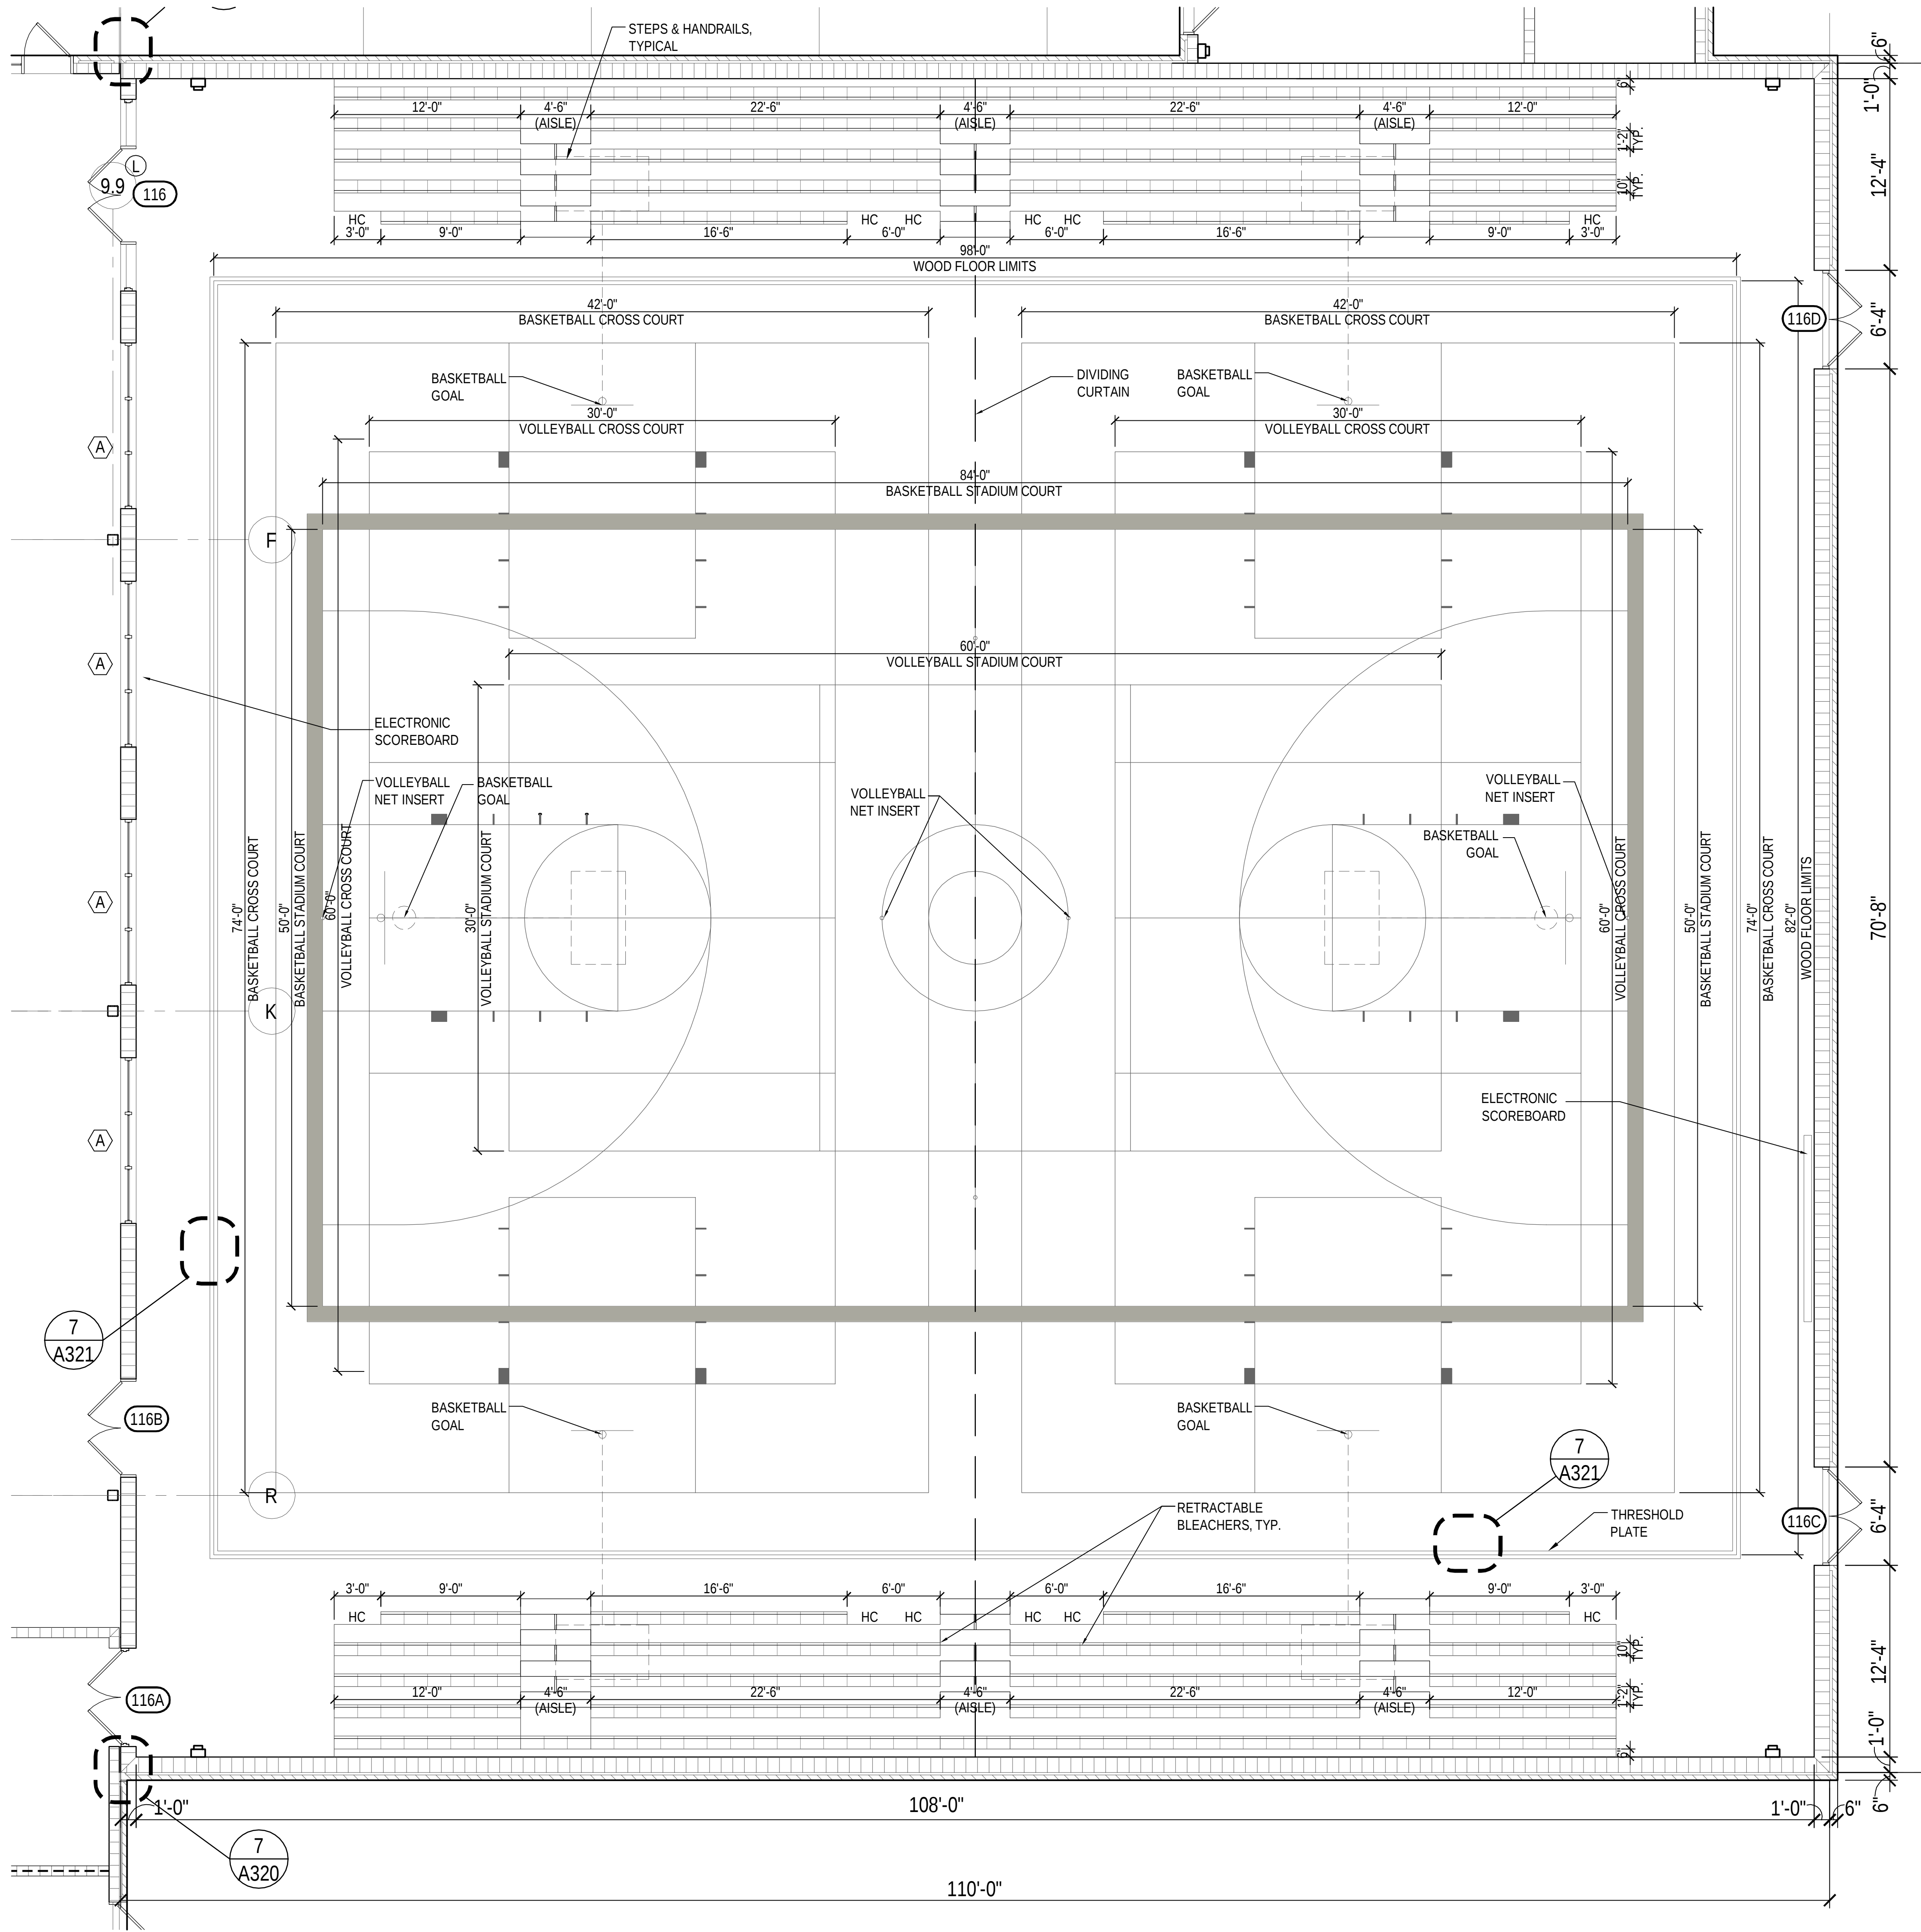


1 BLDG "A" - ENLARGED GYMNASIUM FLOOR PLAN
SCALE: 3/16" = 1'-0"

NOTE: ALL STRIPING 2" WIDE
COLORS TO BE DETERMINED
BY ARCHITECT


LEGEND:	
	NEW STUD WALL CONSTRUCTION - SEE WALL TYPES SHEET A430
	NEW 4' 8" & 12' NOMINAL CMU WALL CONSTRUCTION - SEE WALL TYPES SHEET A430
	NEW 8' & 12' NOMINAL CMU WALL CONSTRUCTION WITH BRICK VENEER - SEE WALL TYPES SHEET A430
	NEW DOOR & FRAME
	NEW WINDOW WITH WINDOW MARK
	STOREFRONT TYPE
	WALL TYPE - SHEET A430
	NEW OR RELOCATED FIRE EXTINGUISHER

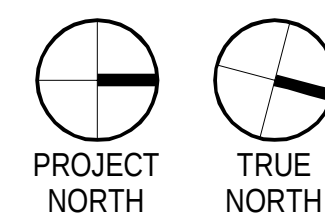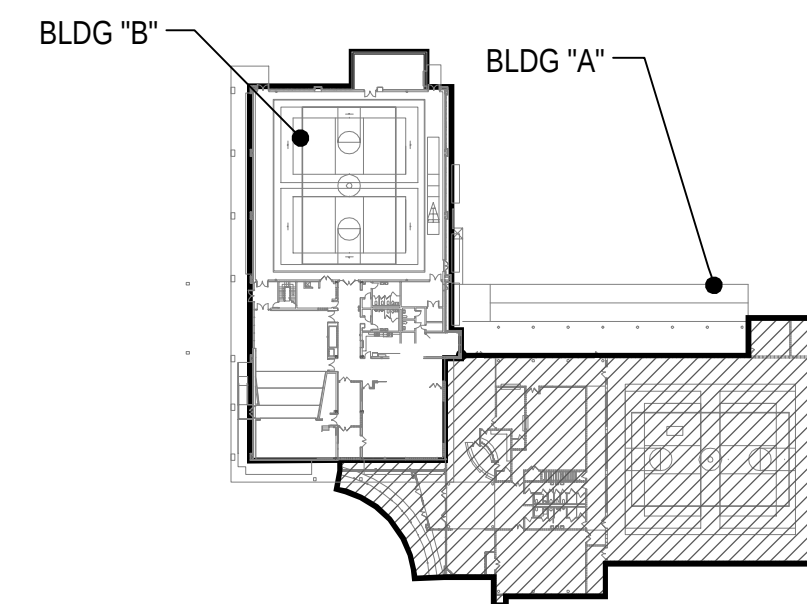


2 KEY PLAN
A100 NOT TO SCALE

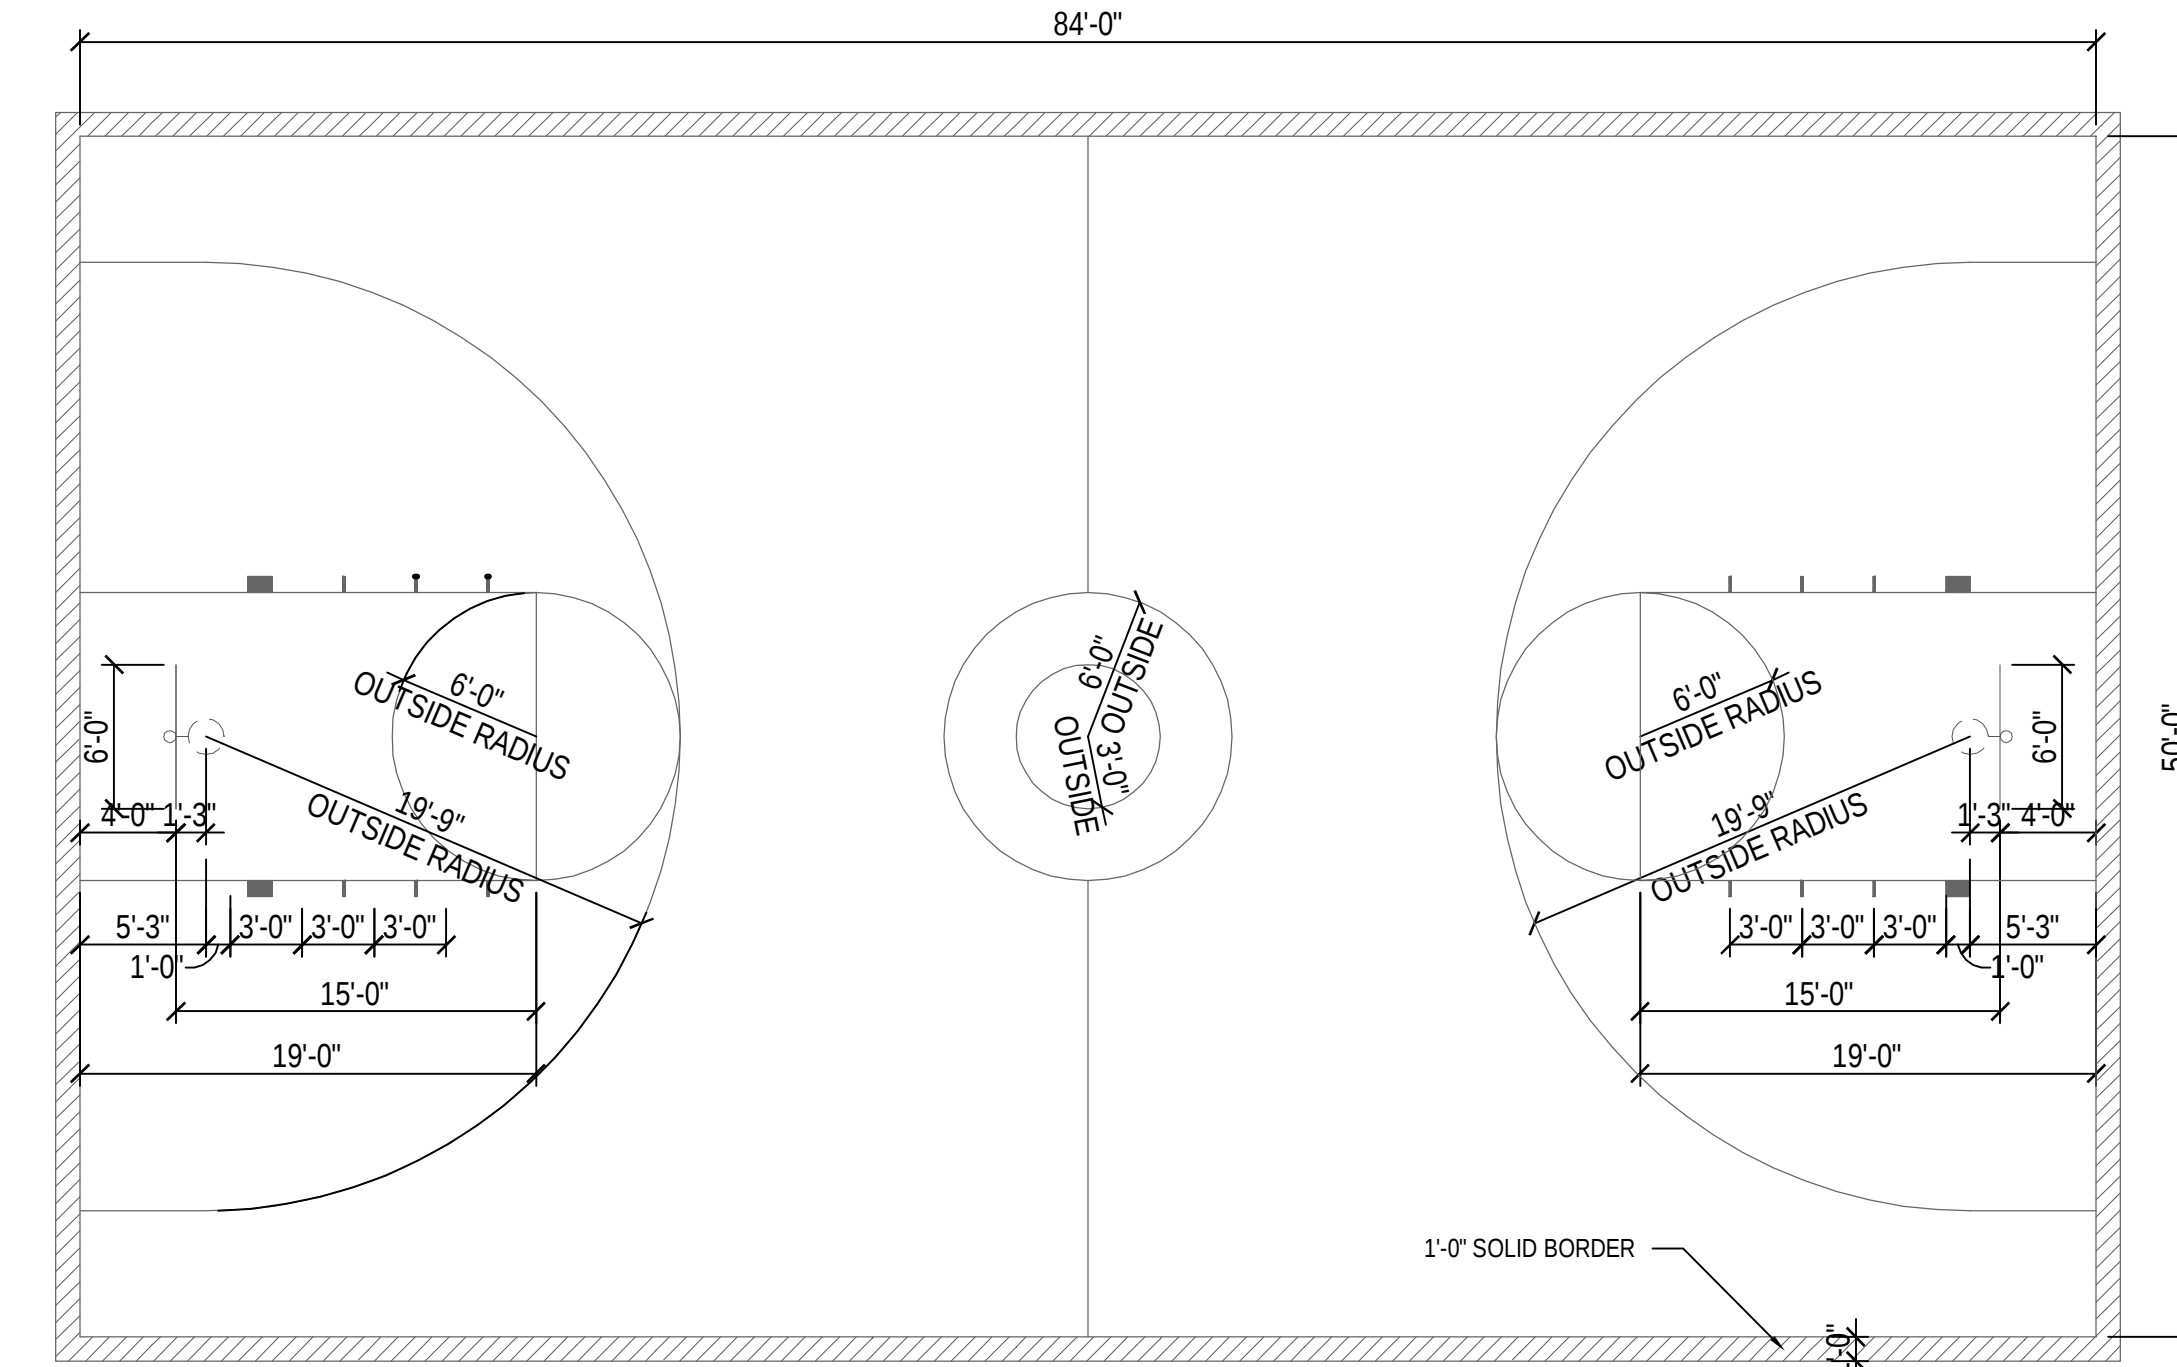



2 GYMNASIUM STRIPING PLAN - BASKETBALL STADIUM COURT
SCALE: 1/8" = 1'-0"

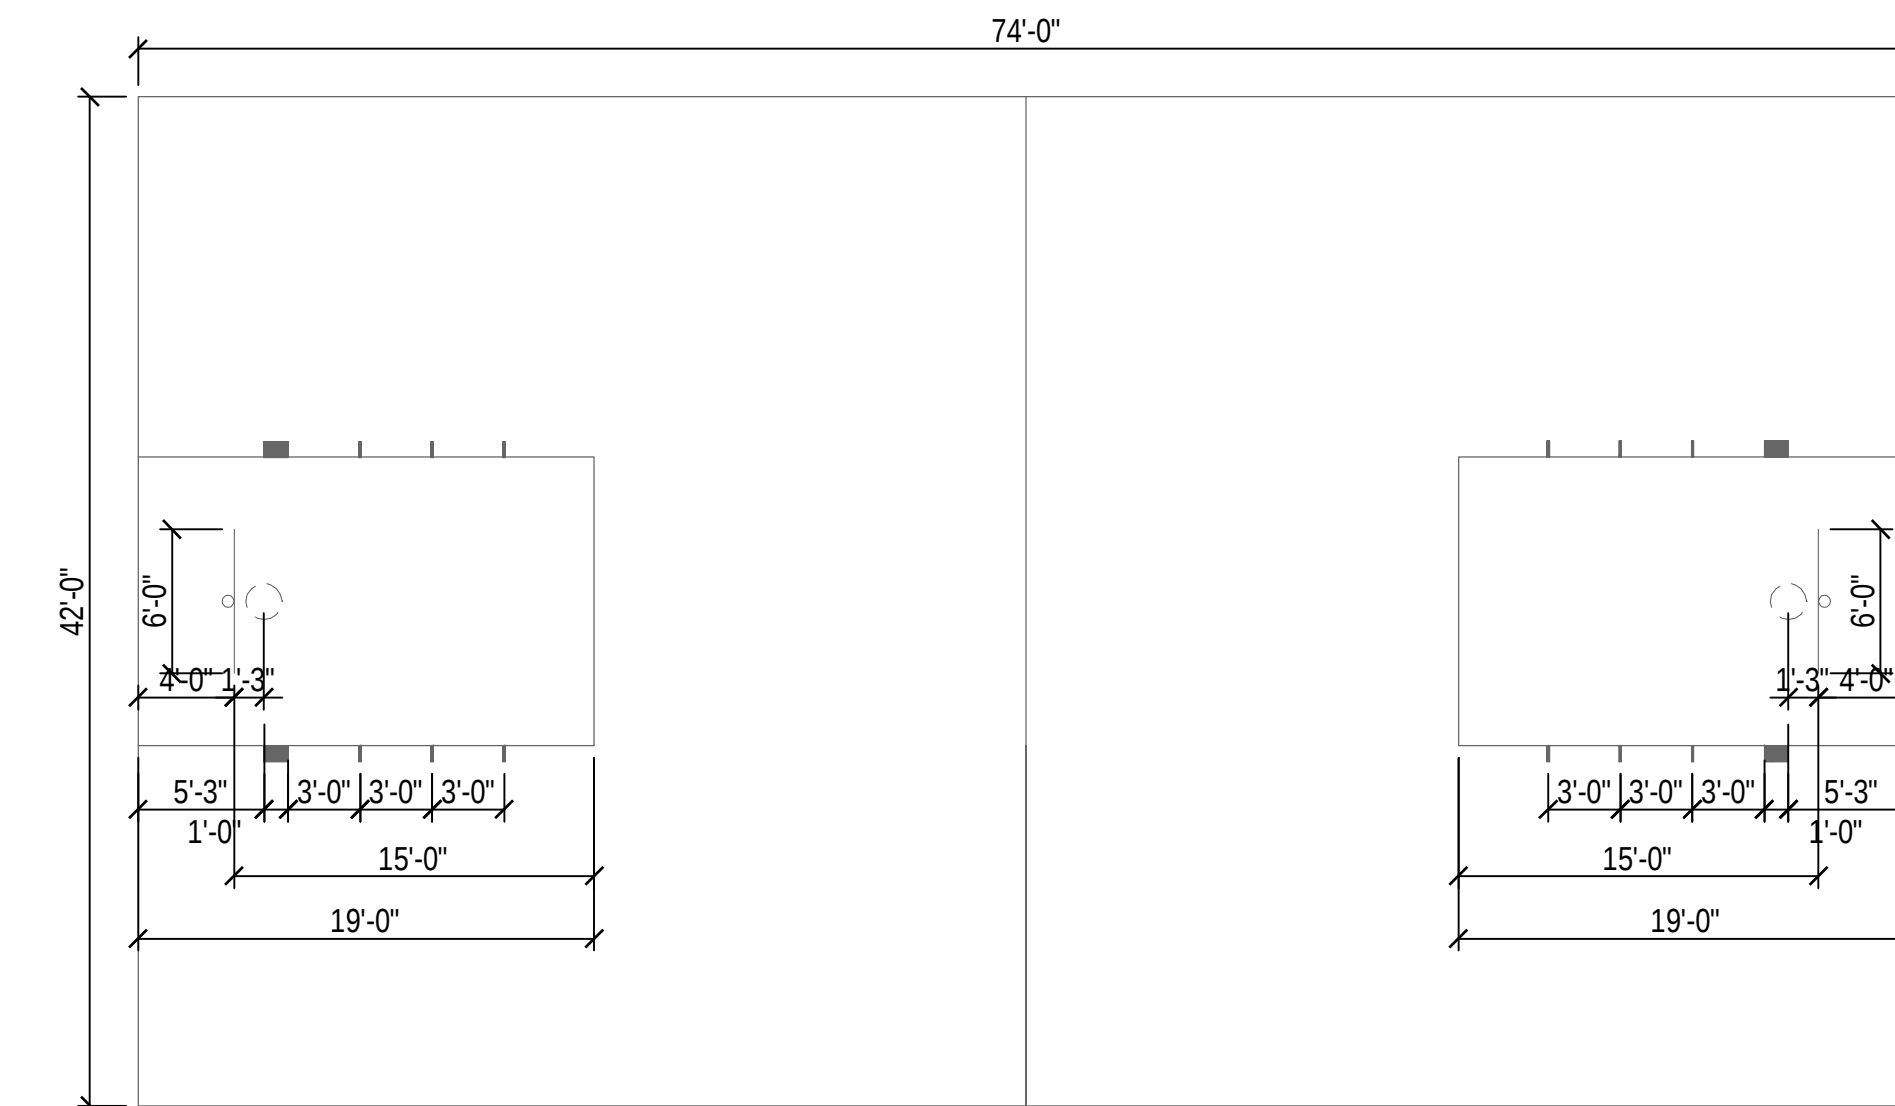


3 GYMNASIUM STRIPING PLAN - BASKETBALL CROSS COURT
SCALE: 1/8" = 1'-0"

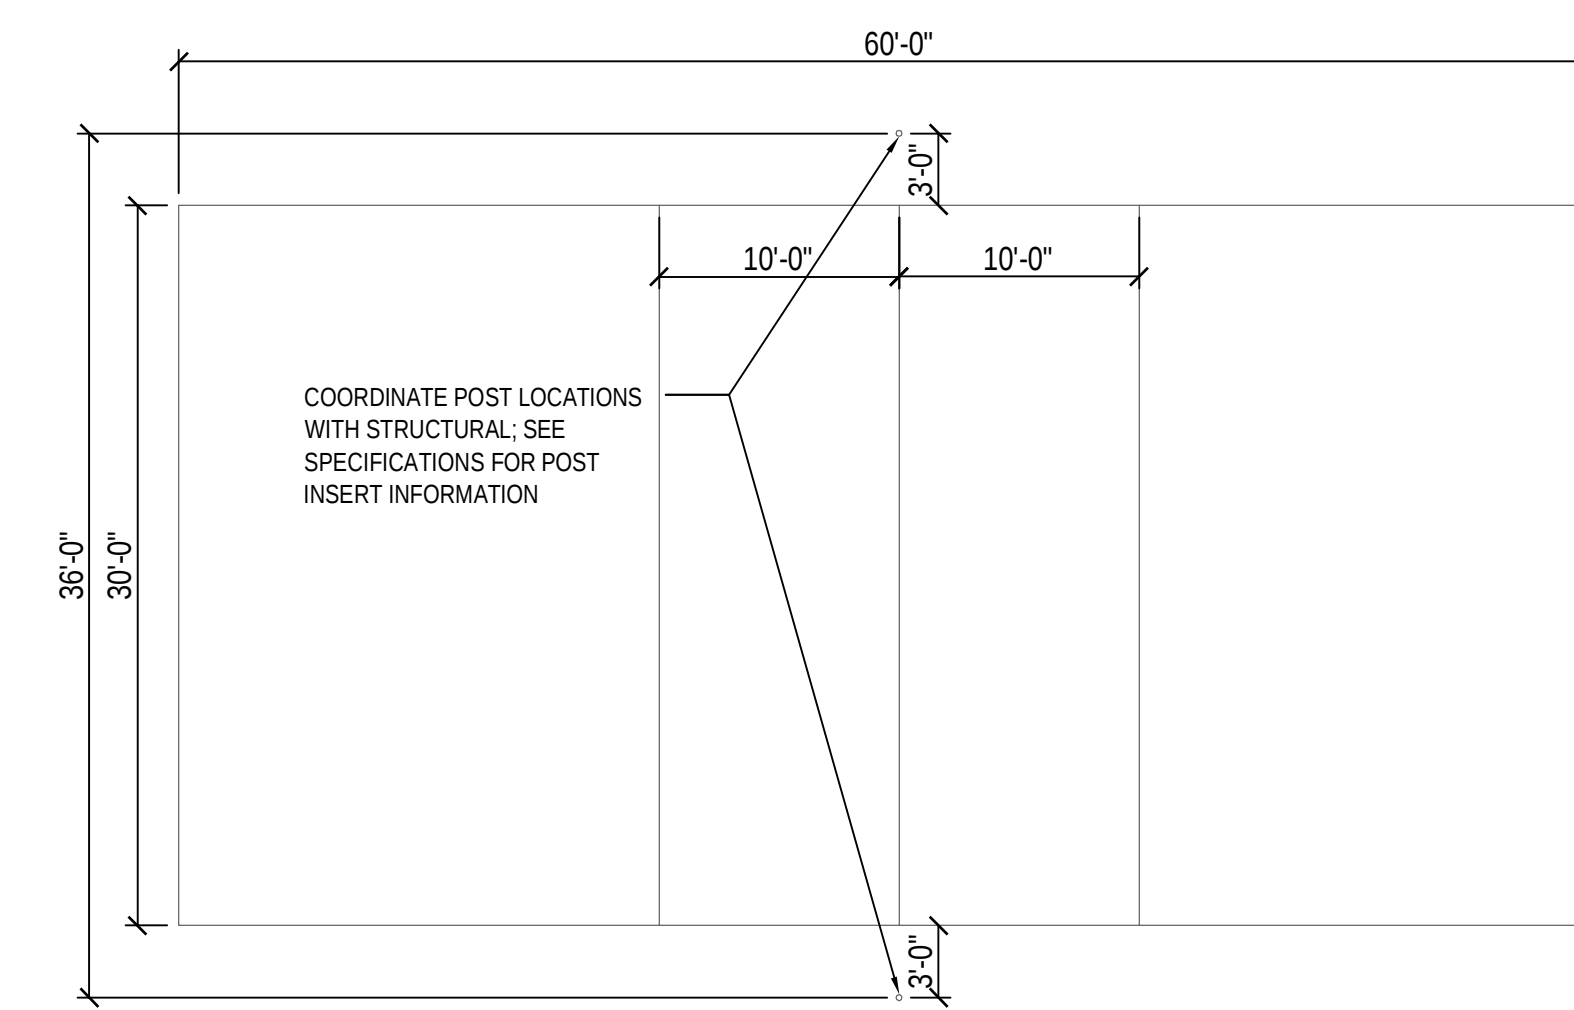


4 GYMNASIUM STRIPING PLAN - VOLLEYBALL COURT
SCALE: 1/8" = 1'-0"

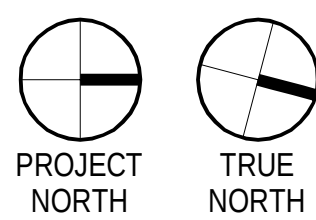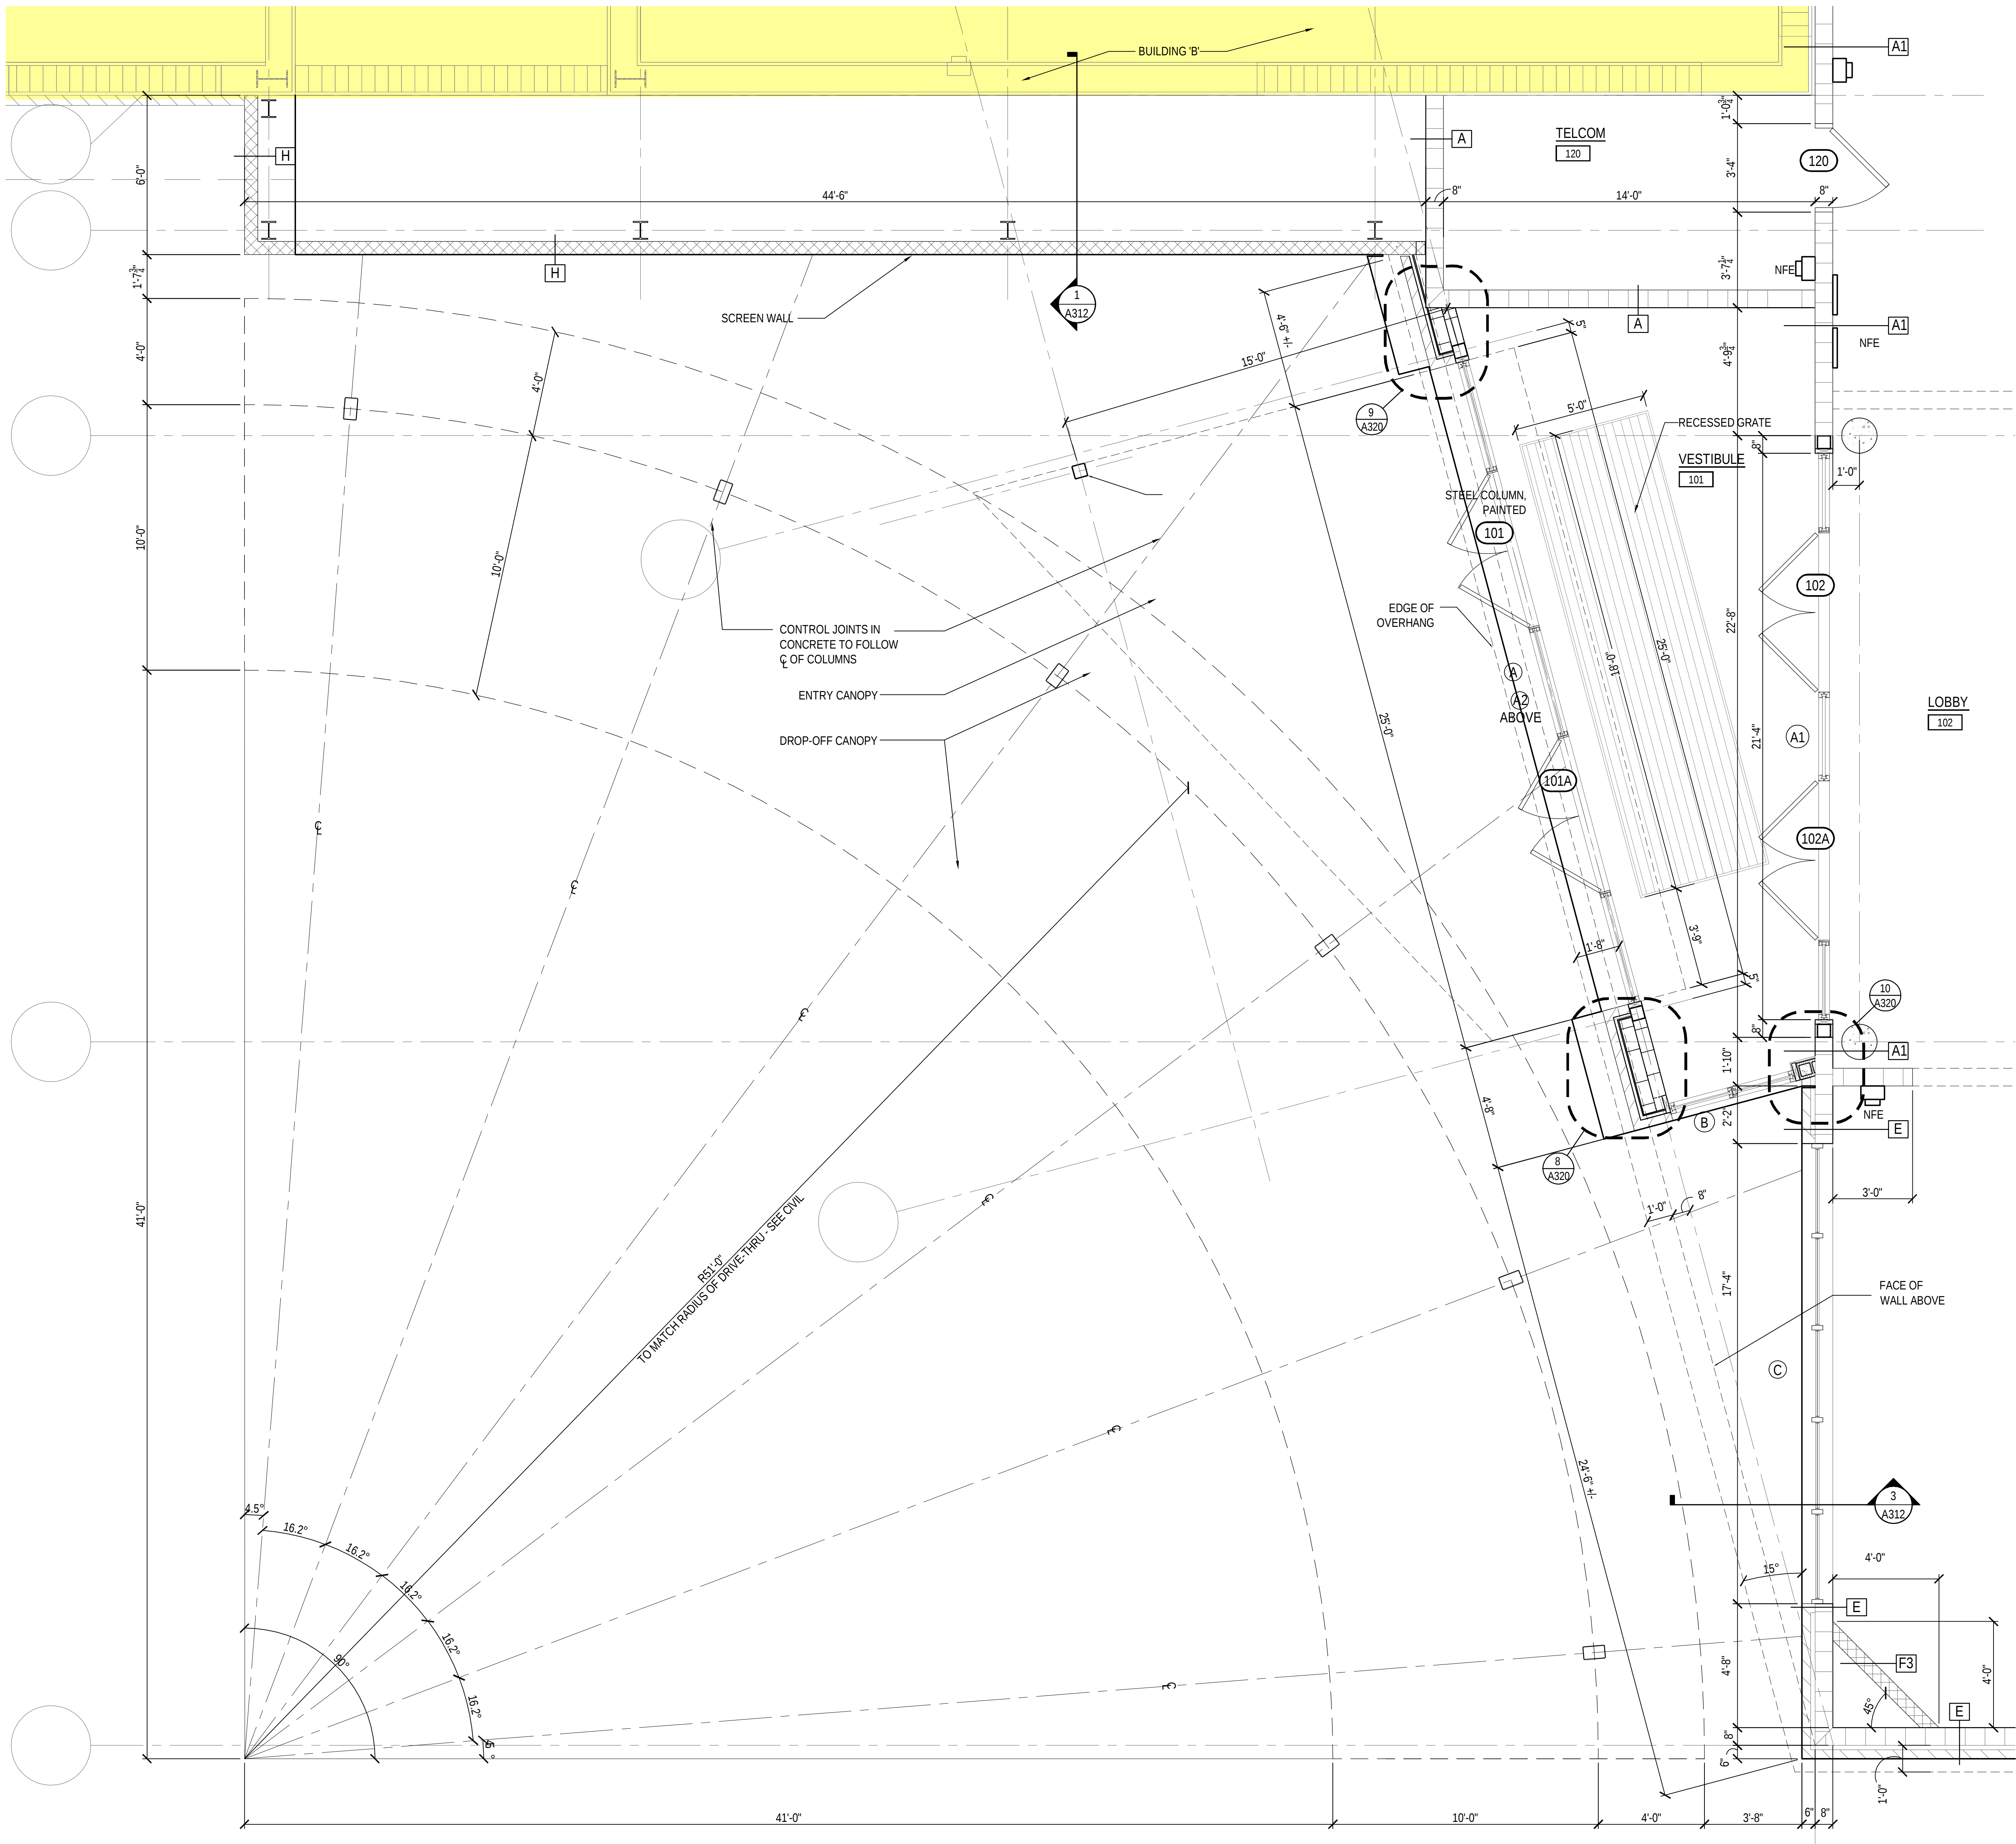


1 BLDG "A" - ENLARGED ENTRY PLAN
SCALE: 3/8" = 1'-0"

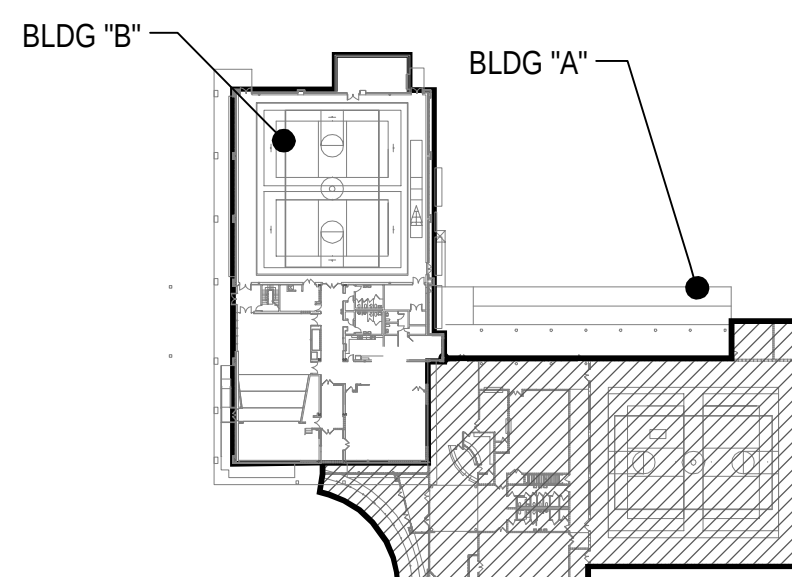


2 KEY PLAN
A100 NOT TO SCALE

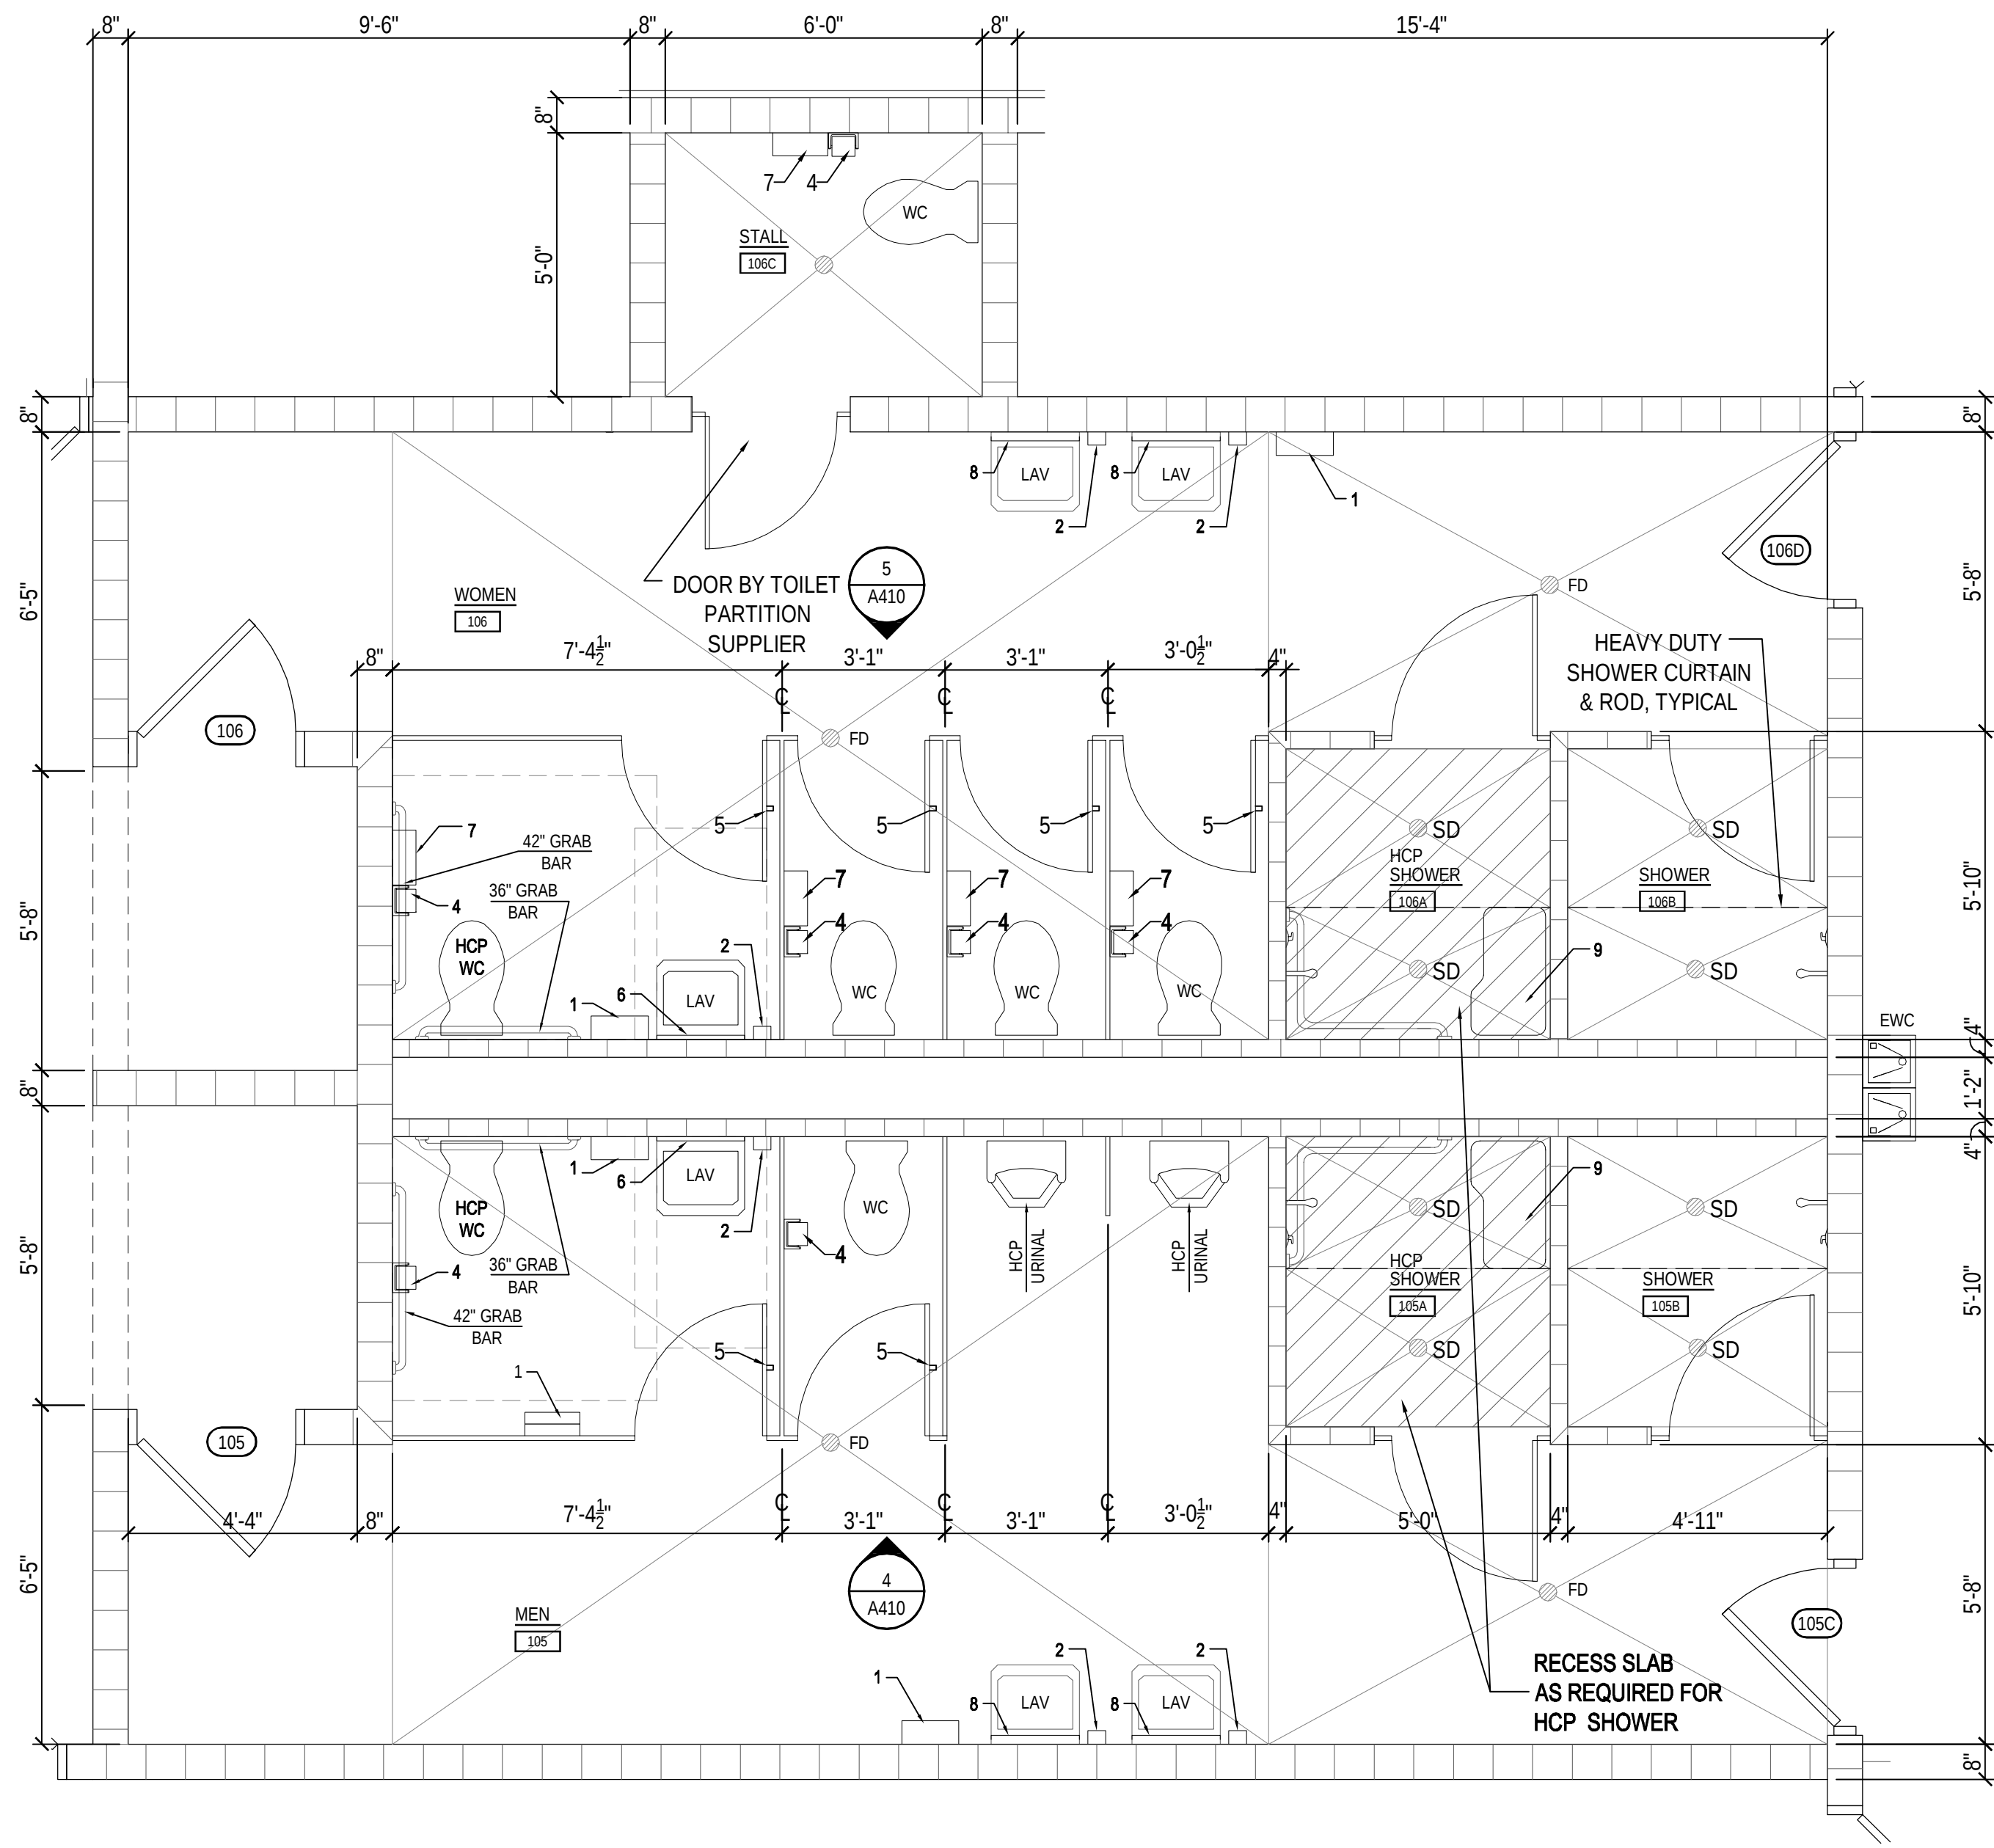


1
A410
ENLARGED TOILET PLAN - ROOMS #105 & 106
SCALE: 3/8" = 1'-0"

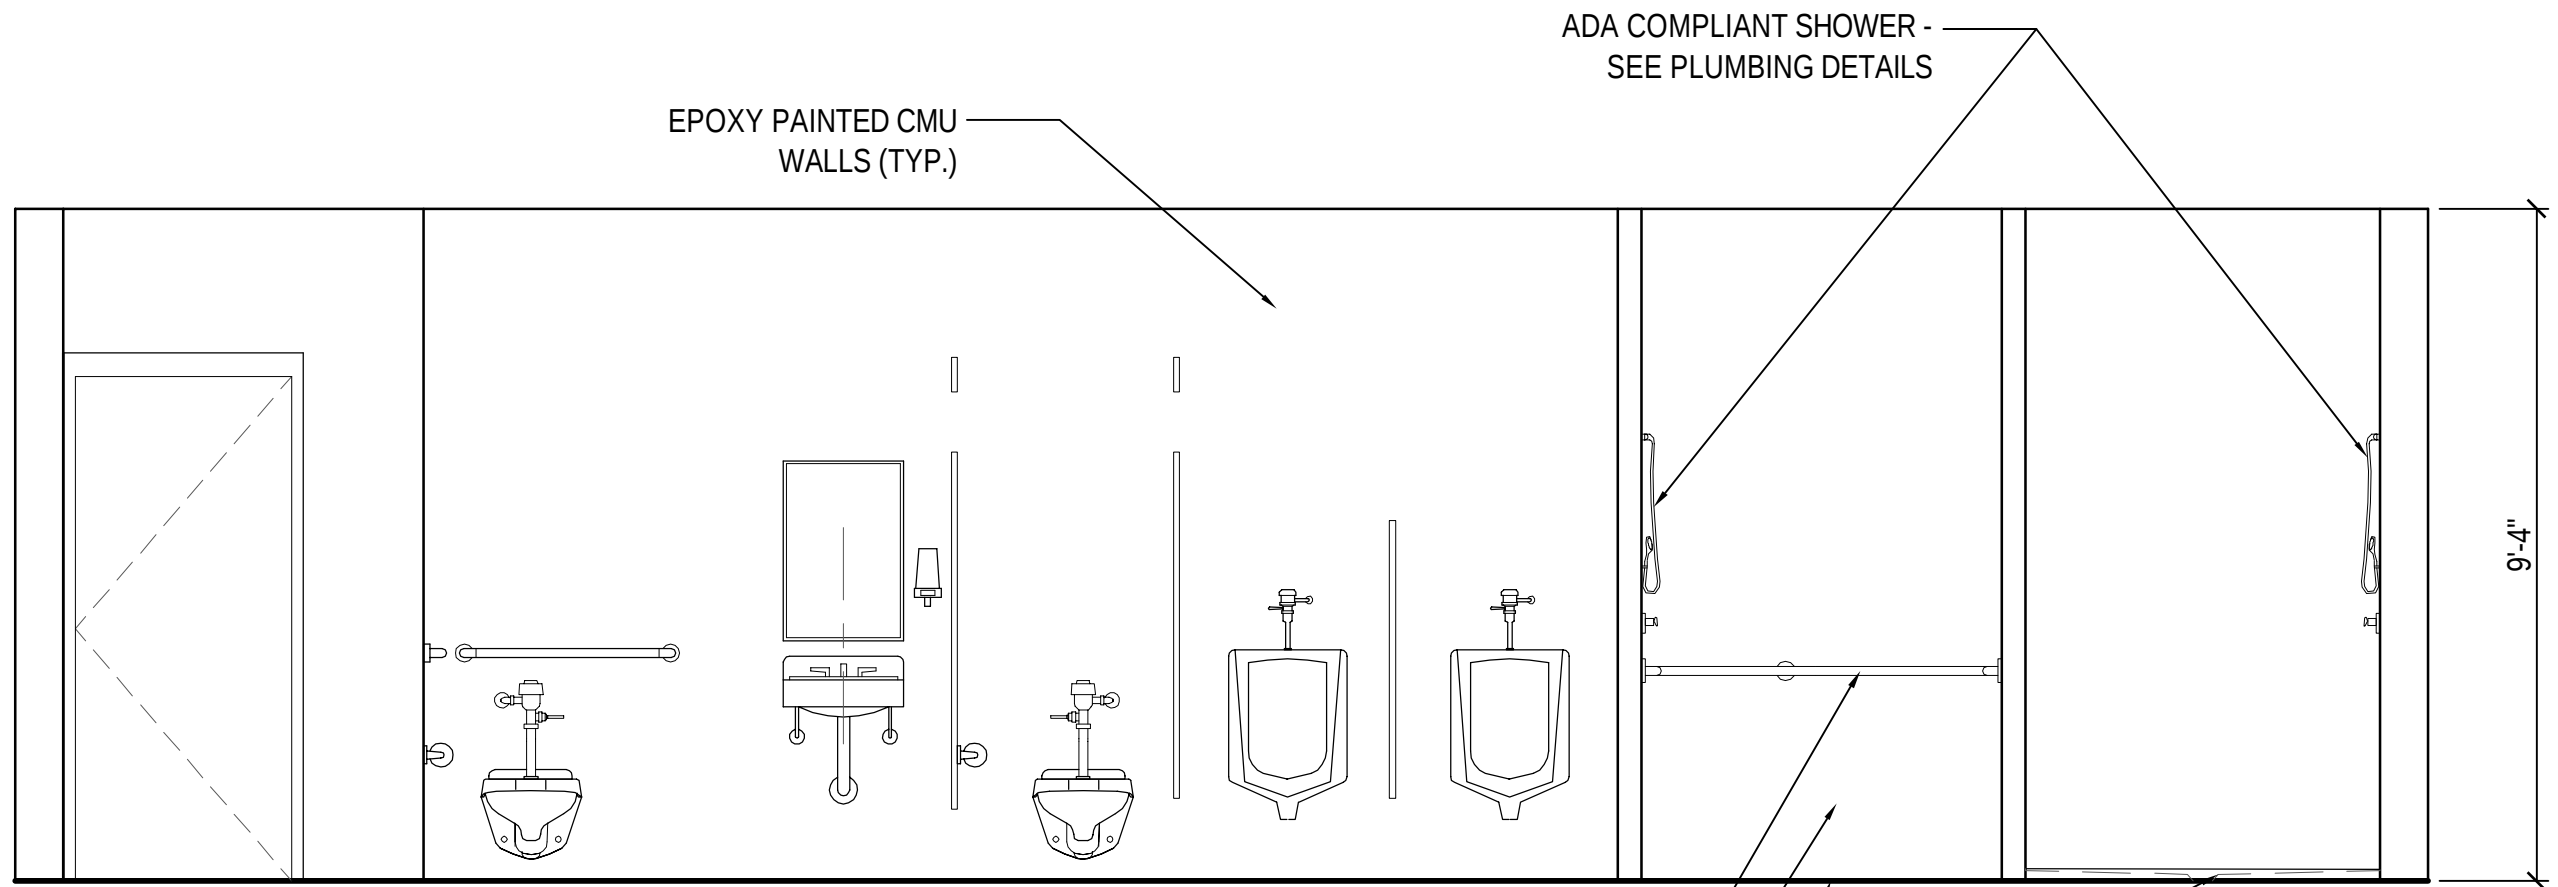


4
A410
ELEVATION - ROOM #105
SCALE: 3/8" = 1'-0"

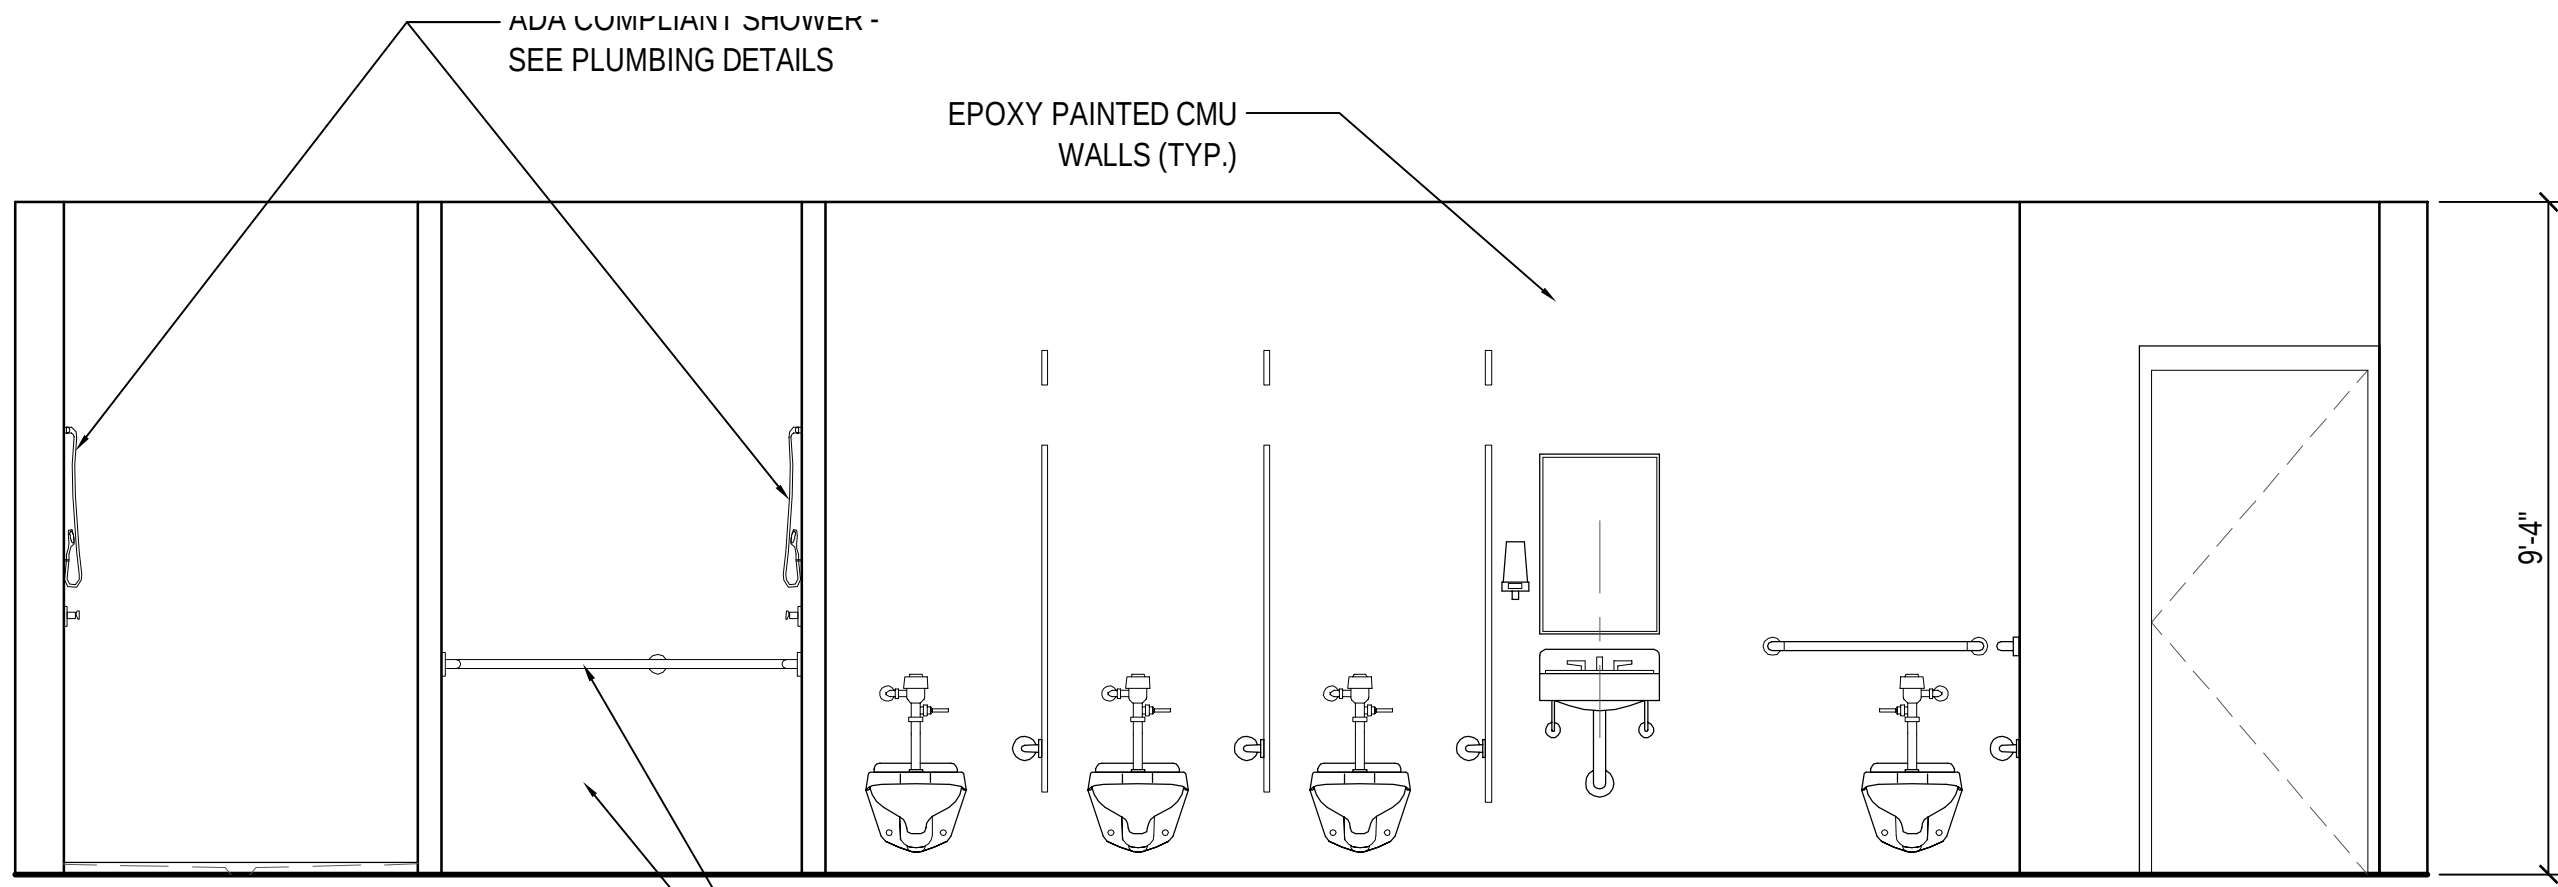


5
A410
ELEVATION - ROOM #106
SCALE: 3/8" = 1'-0"

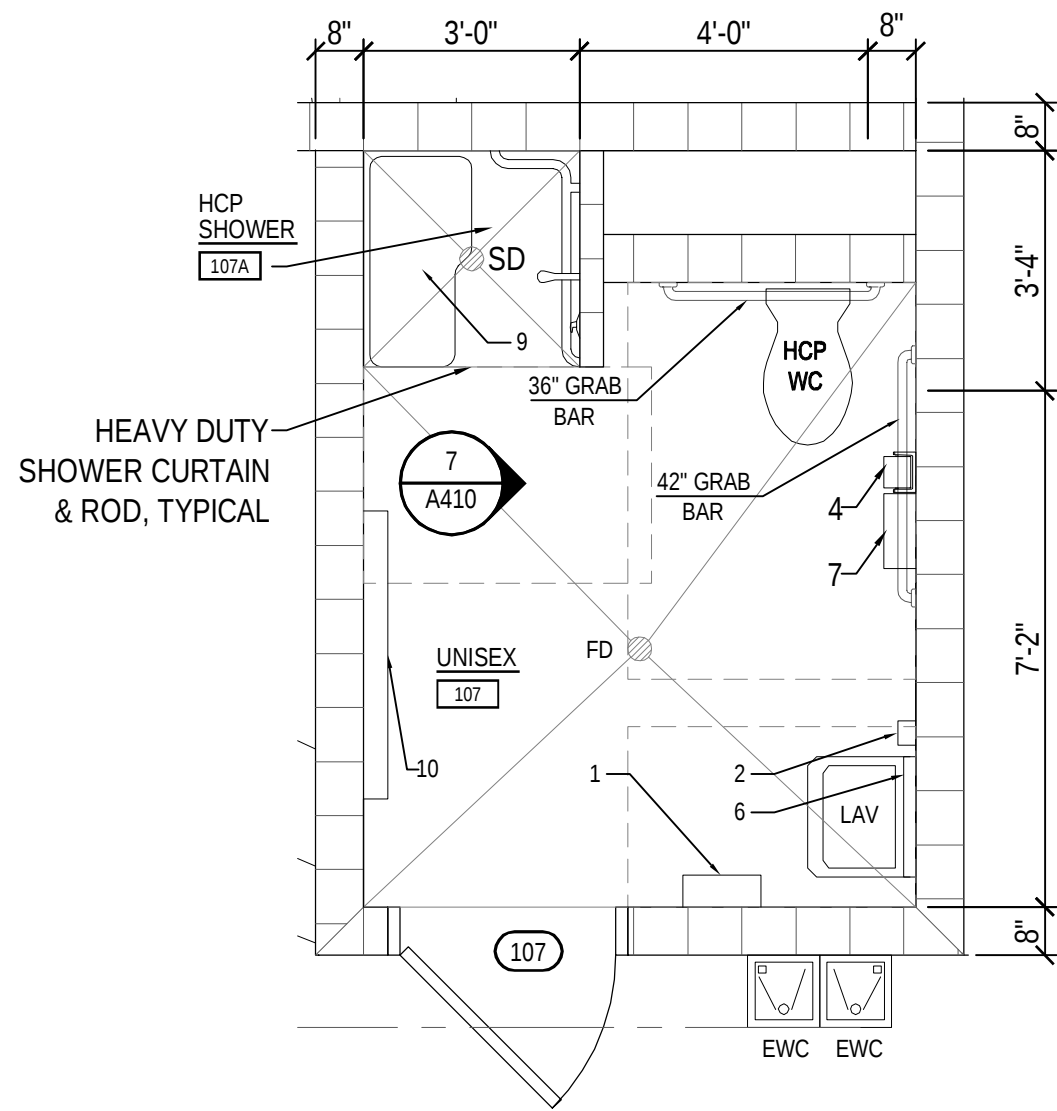

6
A410
ENLARGED TOILET PLAN - ROOM #107
SCALE: 3/8" = 1'-0"

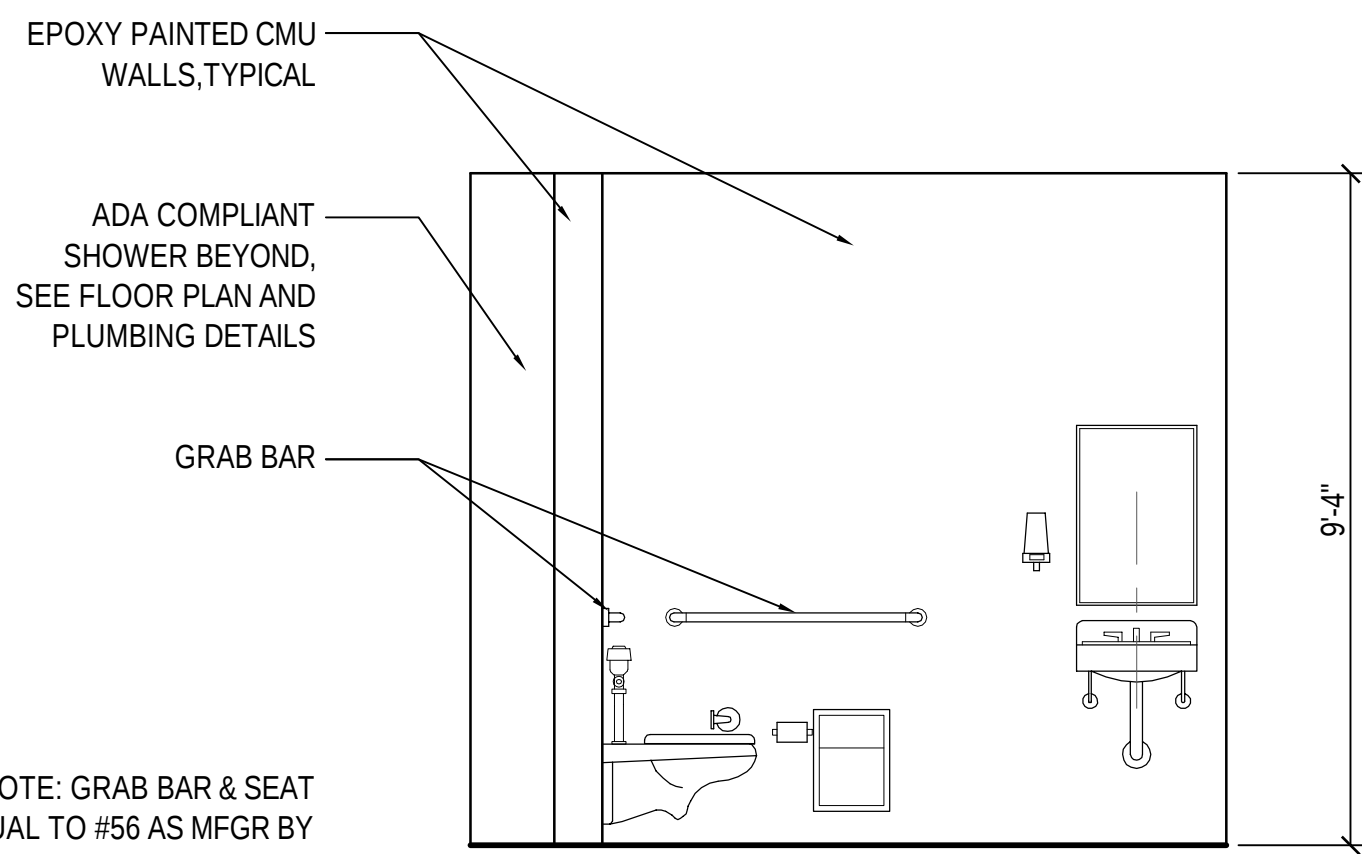


7
A410
ELEVATION - ROOM #107
SCALE: 3/8" = 1'-0"

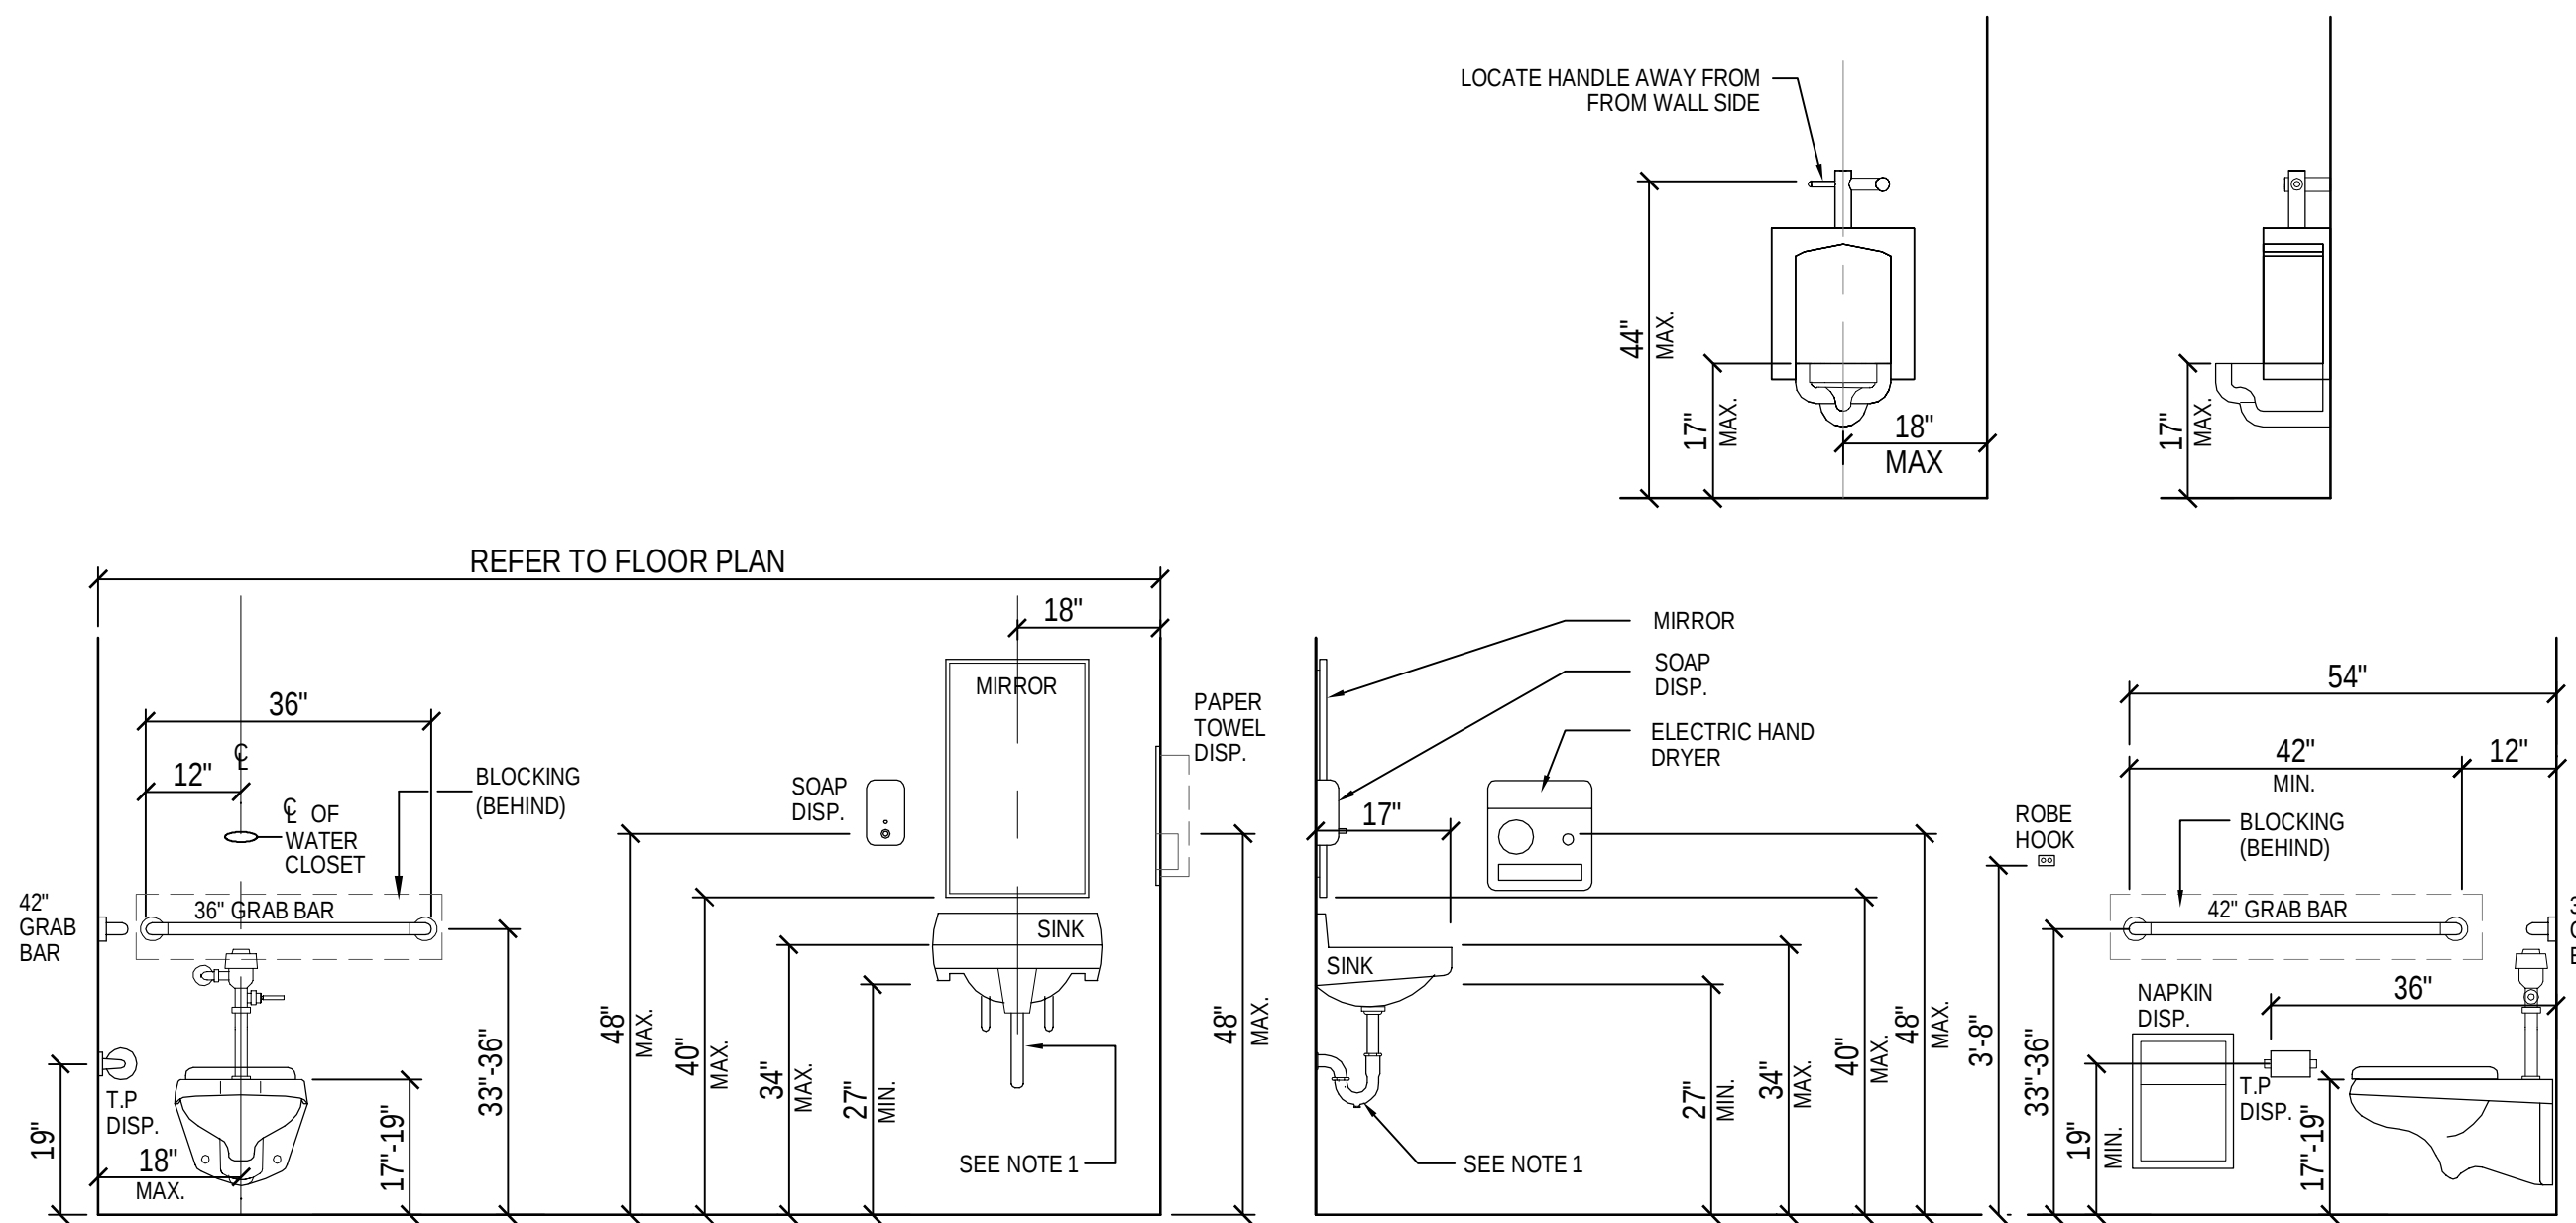

TOILET ACCESSORY SCHEDULE			
MK	DESCRIPTION	MODEL	REMARKS
1	ELECTRIC HAND DRYER	BRADLEY 2897-28000	MOUNTING HEIGHT 48" AFF TO CONTROLS
2	SOAP DISPENSER	-	PROVIDED AND INSTALLED BY OWNER
3	GRAB BAR	BRADLEY 817 / 001 X 36 & 42	MOUNTING HEIGHT TOP OF BAR 33"-36" AFF
4	TOILET TISSUE DISPENSER	-	PROVIDED AND INSTALLED BY OWNER
5	COAT HOOK	BRADLEY 912	MOUNTING HEIGHT 54" CENTERLINE AFF FOR PARALLEL APPROACH & 48" FOR FRONT APPROACH
6	MIRROR (FIXED TILT)	BRADLEY 740-180	MOUNTING HEIGHT 40" AFF TO BOTTOM
7	SANITARY NAPKIN DISPOSAL	BRADLEY 4722-15	MOUNTING HEIGHT 19" AFF TO CENTER
8	MIRROR	BRADLEY 781	MOUNTING HEIGHT 40" AFF TO BOTTOM
9	FOLDING SHOWER SEAT	APCSSR-260225-PWS	MOUNTING HEIGHT 19" AFF TO CENTER
10	BABY CHANGING STATION	KOALA KB100	MOUNTING HEIGHT 33" AFF TO BOTTOM

- NOTES:
- INSULATE LAVATORY PIPING WITH TRUEBRO INC. SERIES #100 INSULATION KIT OR APPROVED EQUAL
 - PROVIDE RECESSED BLOCKING @ GRAB BARS & ACCESSORIES. BLOCKING TO BE GALV. SHEET METAL OR FIRE RETARDANT TREATED WOOD
 - COORDINATE GRAB BAR MOUNTING HEIGHT W/ REQUIRED CLEARANCE @ WATER CLOSET TANK
 - SOAP DISPENSERS AND TOILET TISSUE DISPENSERS PROVIDED AND INSTALLED BY OWNER

2
A410
TOILET ACCESSORY SCHEDULE
SCALE: 1/2" = 1'-0"

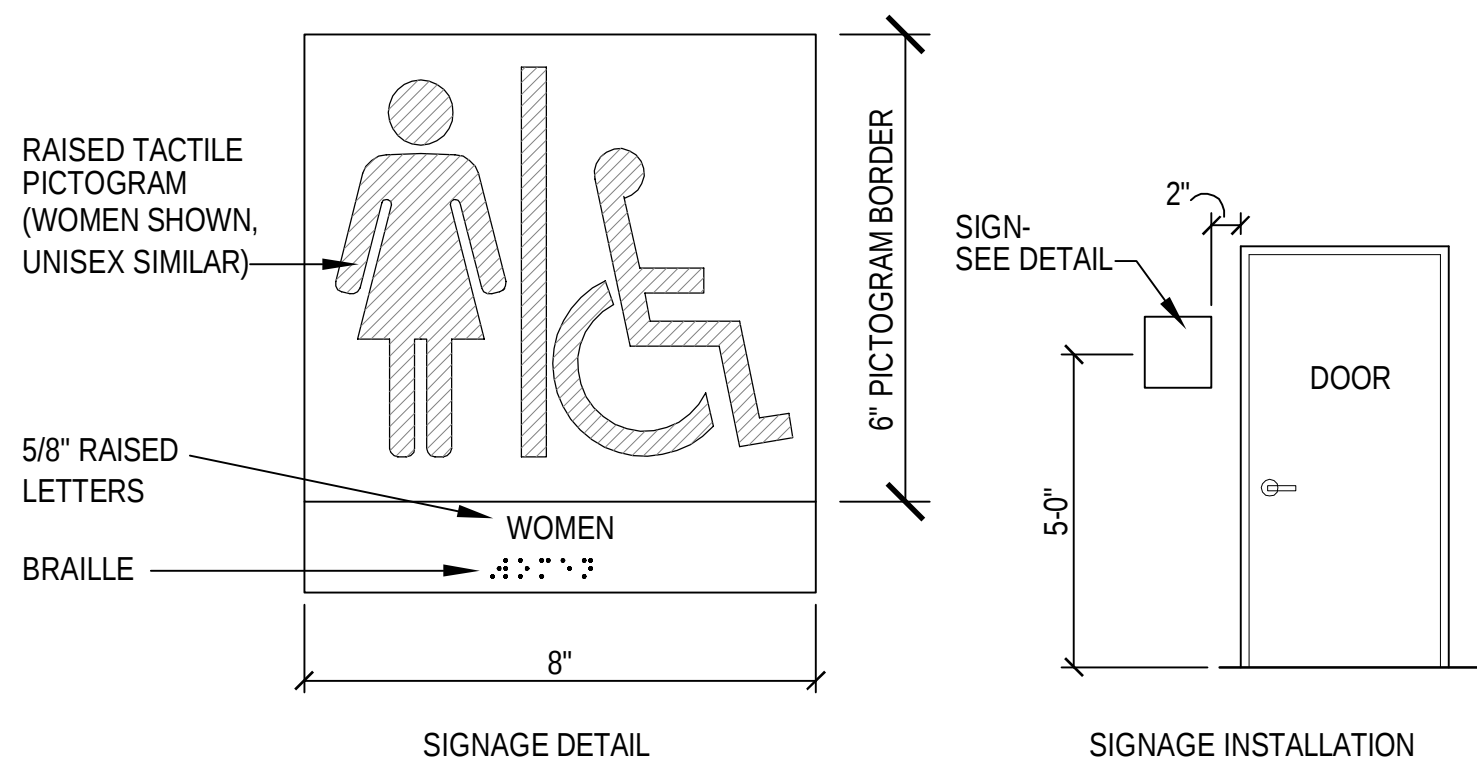

3
A410
TOILET ROOM SIGNAGE
SCALE: 1/2" = 1'-0"

NOTE:
BALANCE OF INTERIOR ROOM SIGNAGE NOT
A PART OF THIS CONTRACT.

SEAL

Steve Jernigan, FAIA
FL#9953, AL#2676,
GA#RA011516,
MS#4135, CO#400232

bay design
associates architects, pl
florida certificate of
authorization AA0003597













PROJECT:
Gulf Breeze Community Center
800 Shoreline Drive
Gulf Breeze, FL 32561

SHEET TITLE:
Building 'A' Enlarged Toilet Plan, Accessories & Elevations

PROJECT NO: 2413
FILE NO: 2413 A410
DATE: 06.01.2011
REVISION:

SHEET






A410

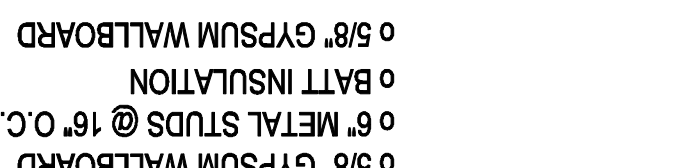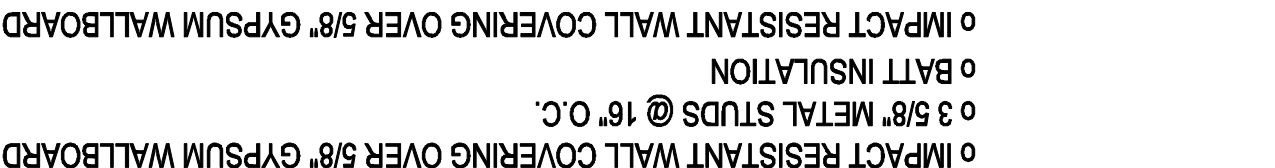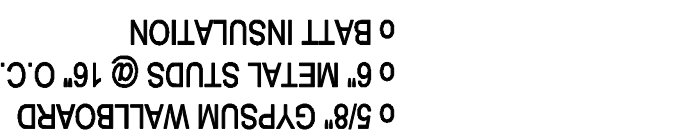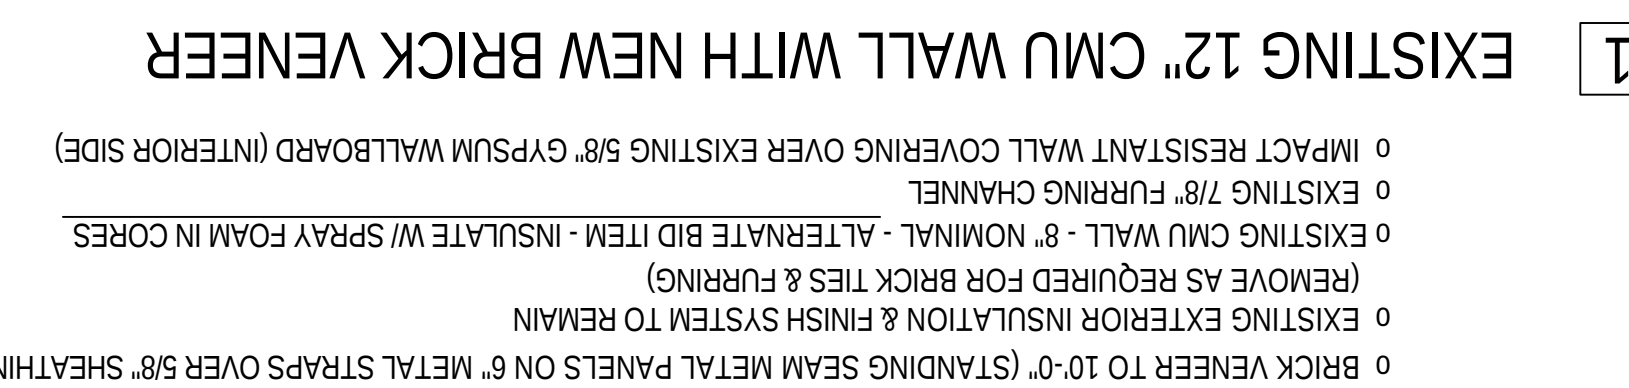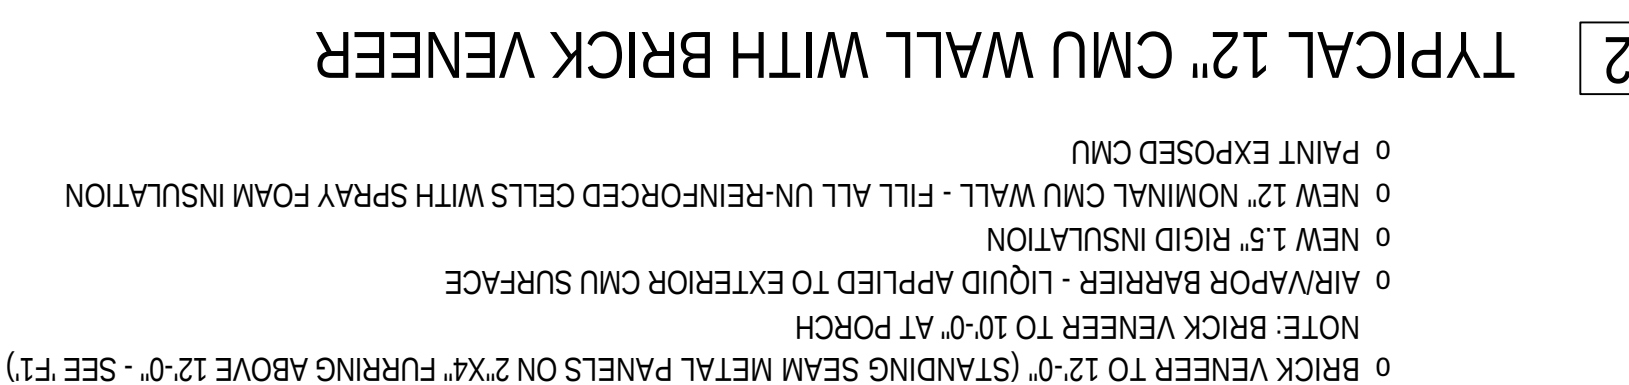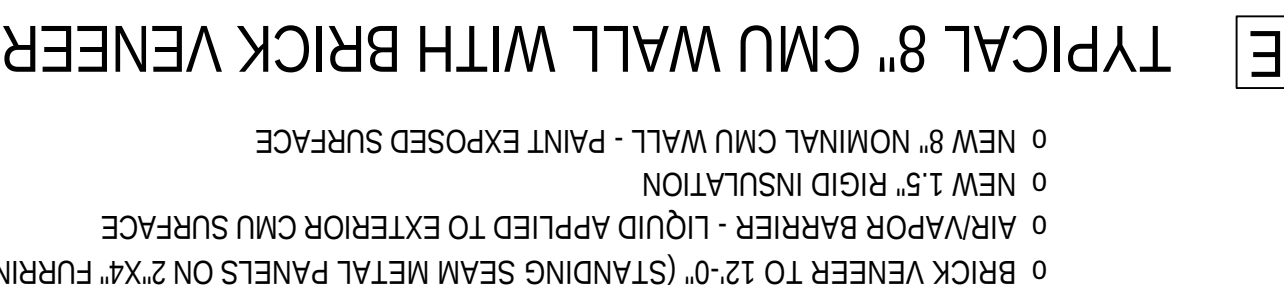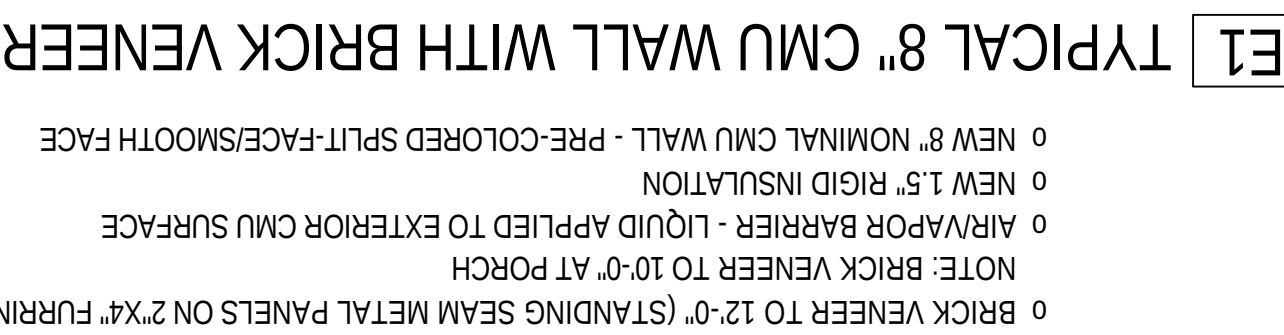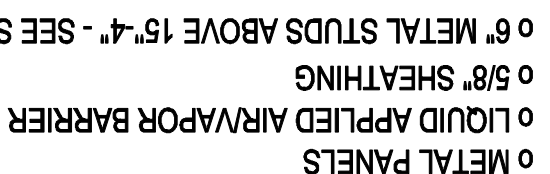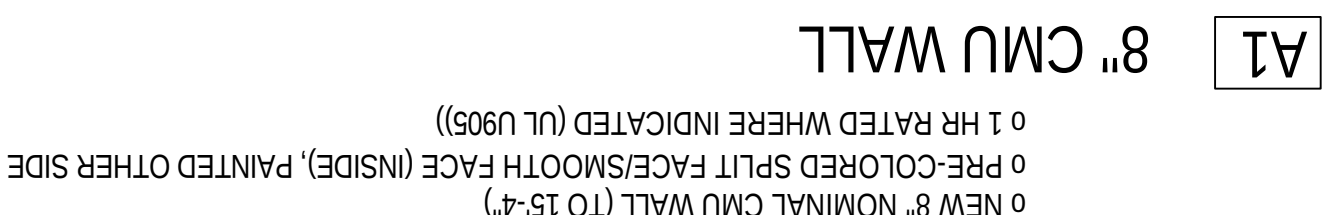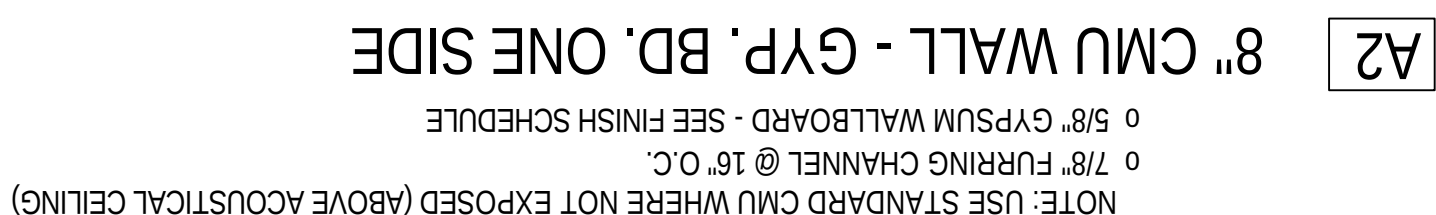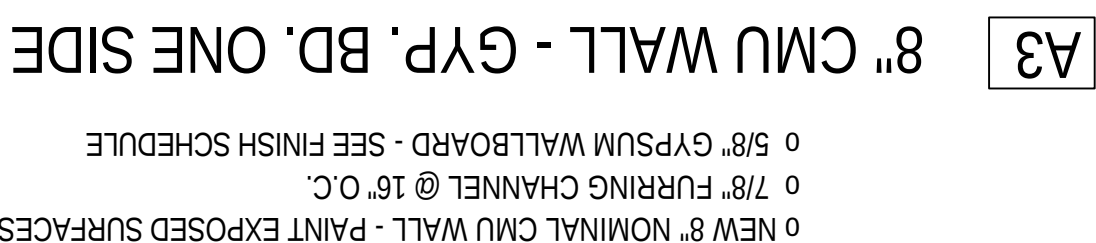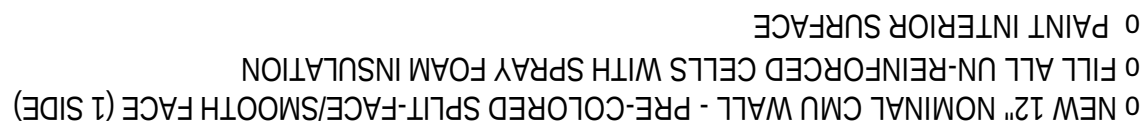


F2 TYPICAL NON-RATED INTERIOR WALL - BOTH SIDES GYP. BD.

1. REFER TO SECTIONS AND DETAILS FOR HEIGHT OF WALLS
2. SEE ROOM FINISH SCHEDULE FOR PAINT TYPE AND LOCATION
3. LIQUID APPLIED VAPOR BARRIER TO ALL EXISTING WALLS (STUDS AND MASONRY)
4. 1-HR FIRE RATING WHERE INDICATED

NOTES

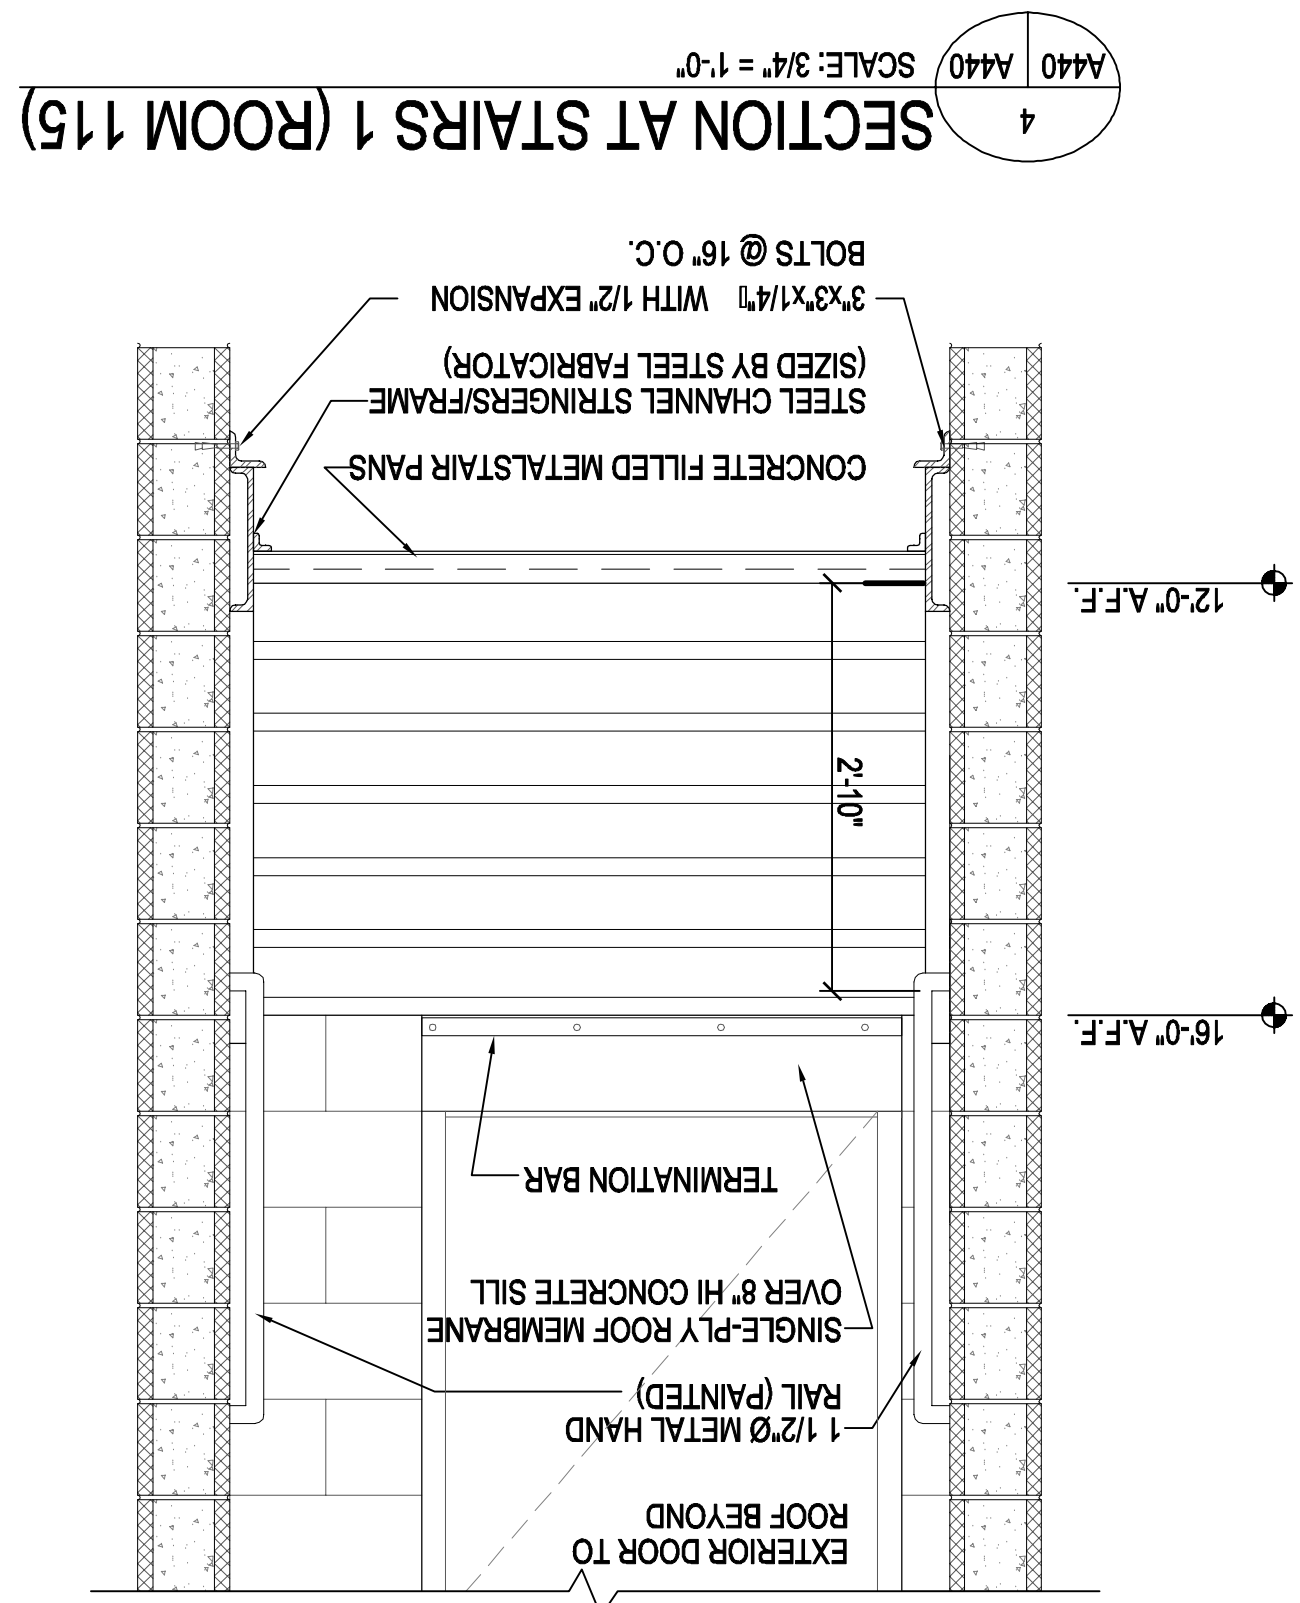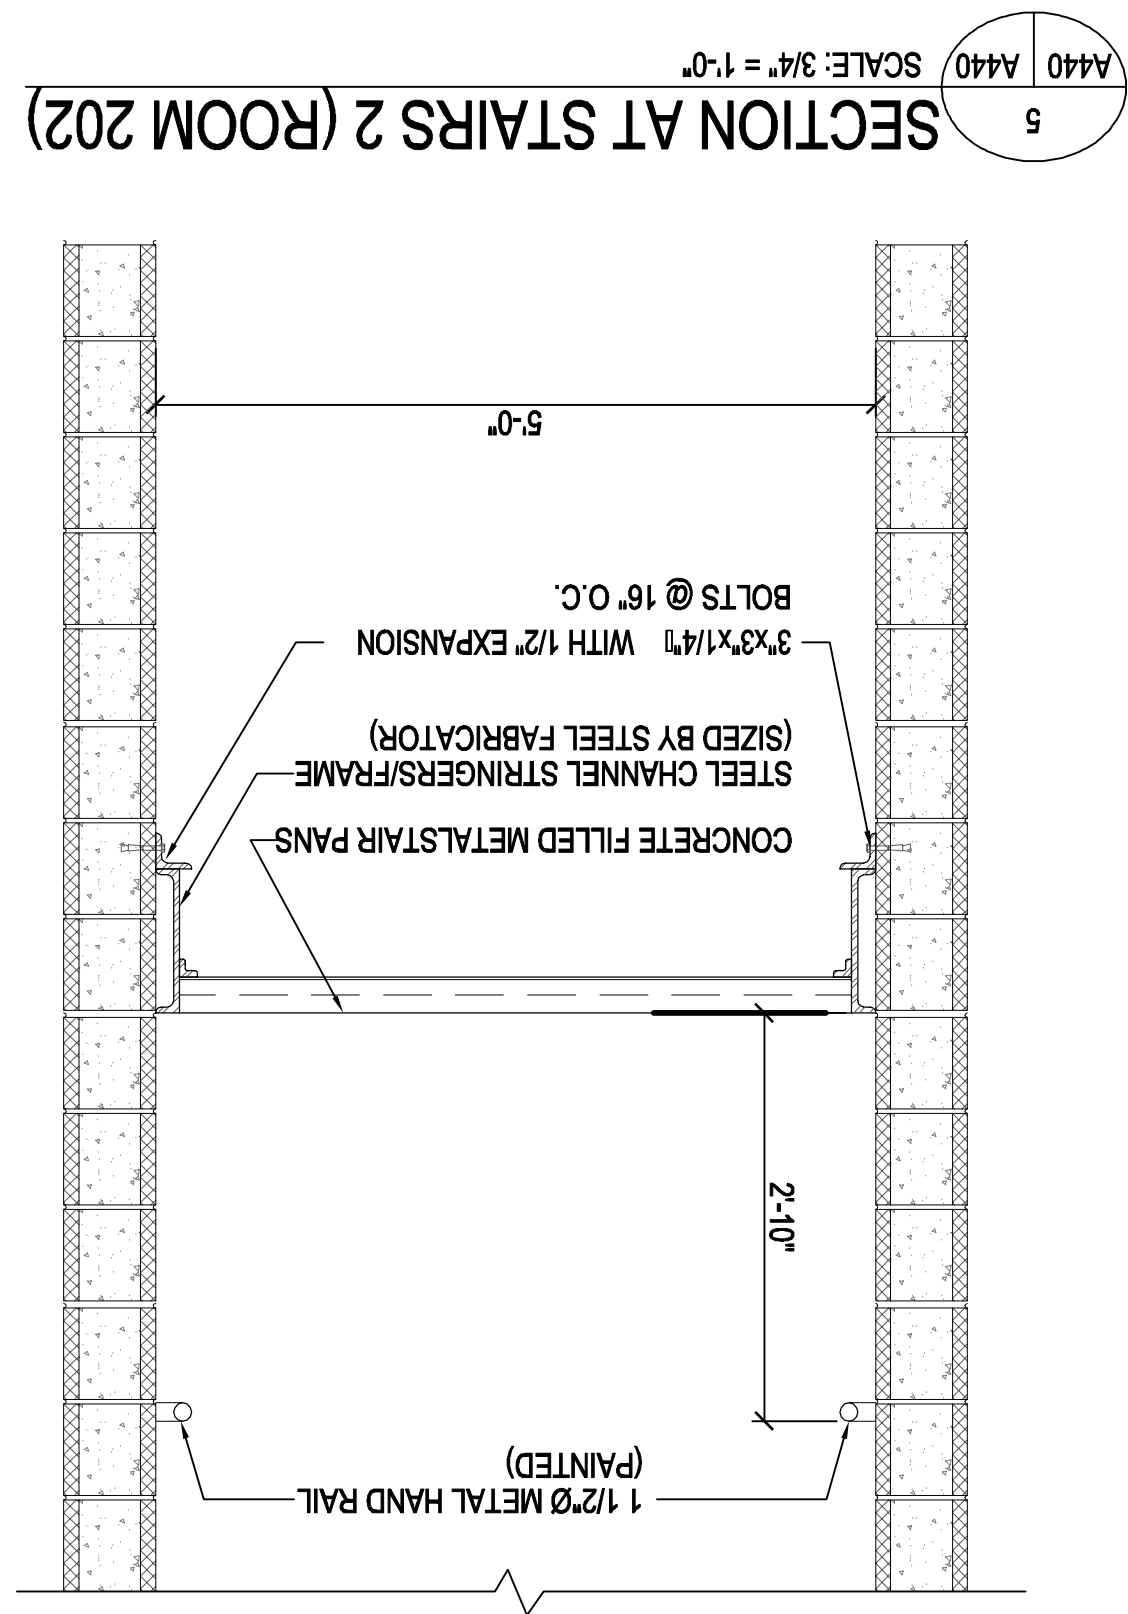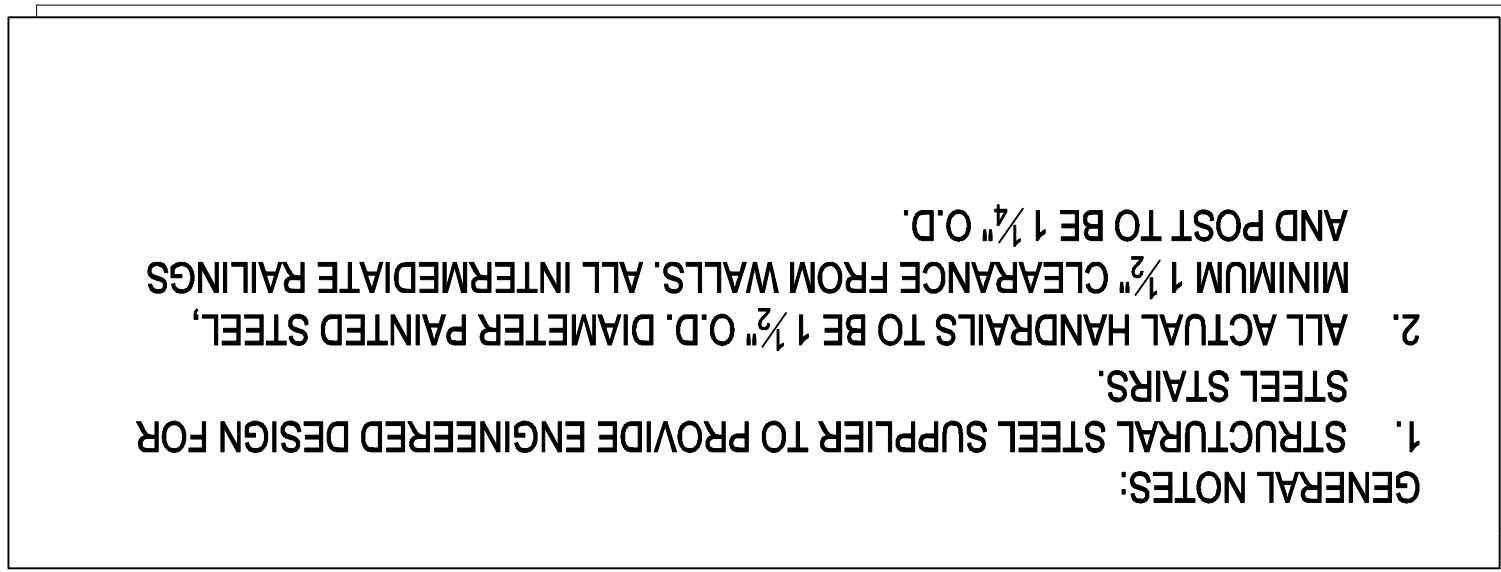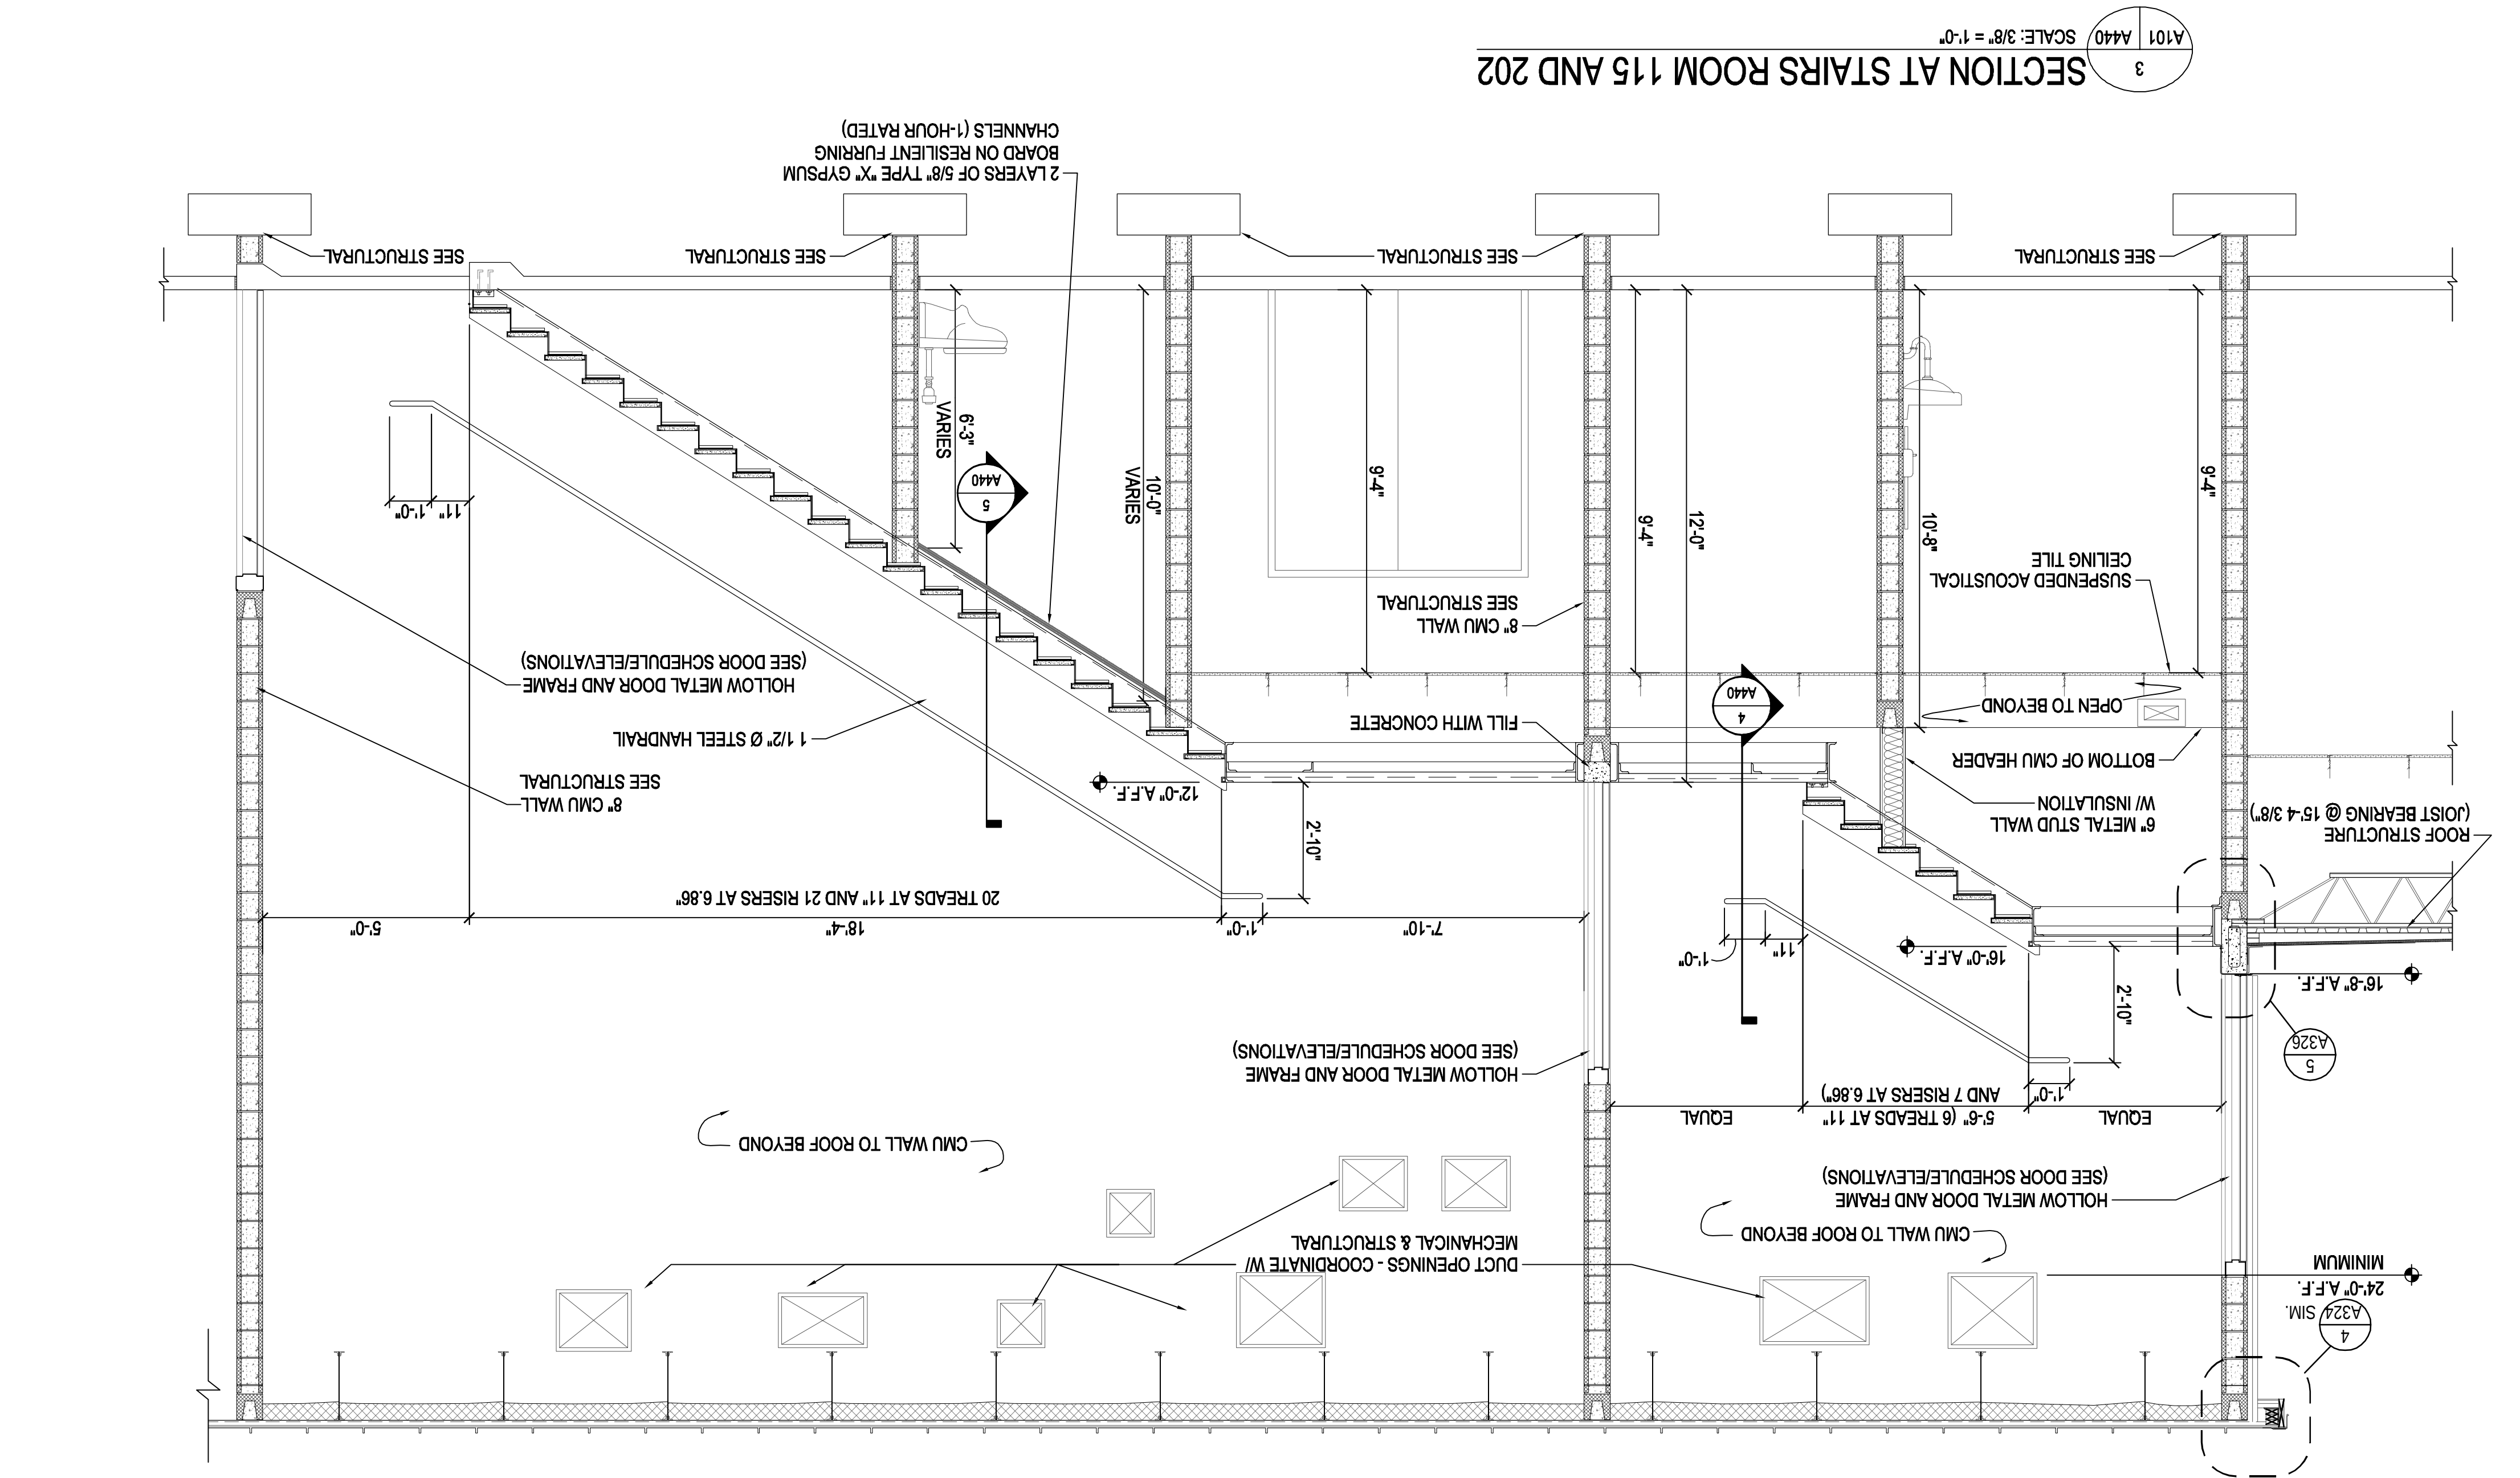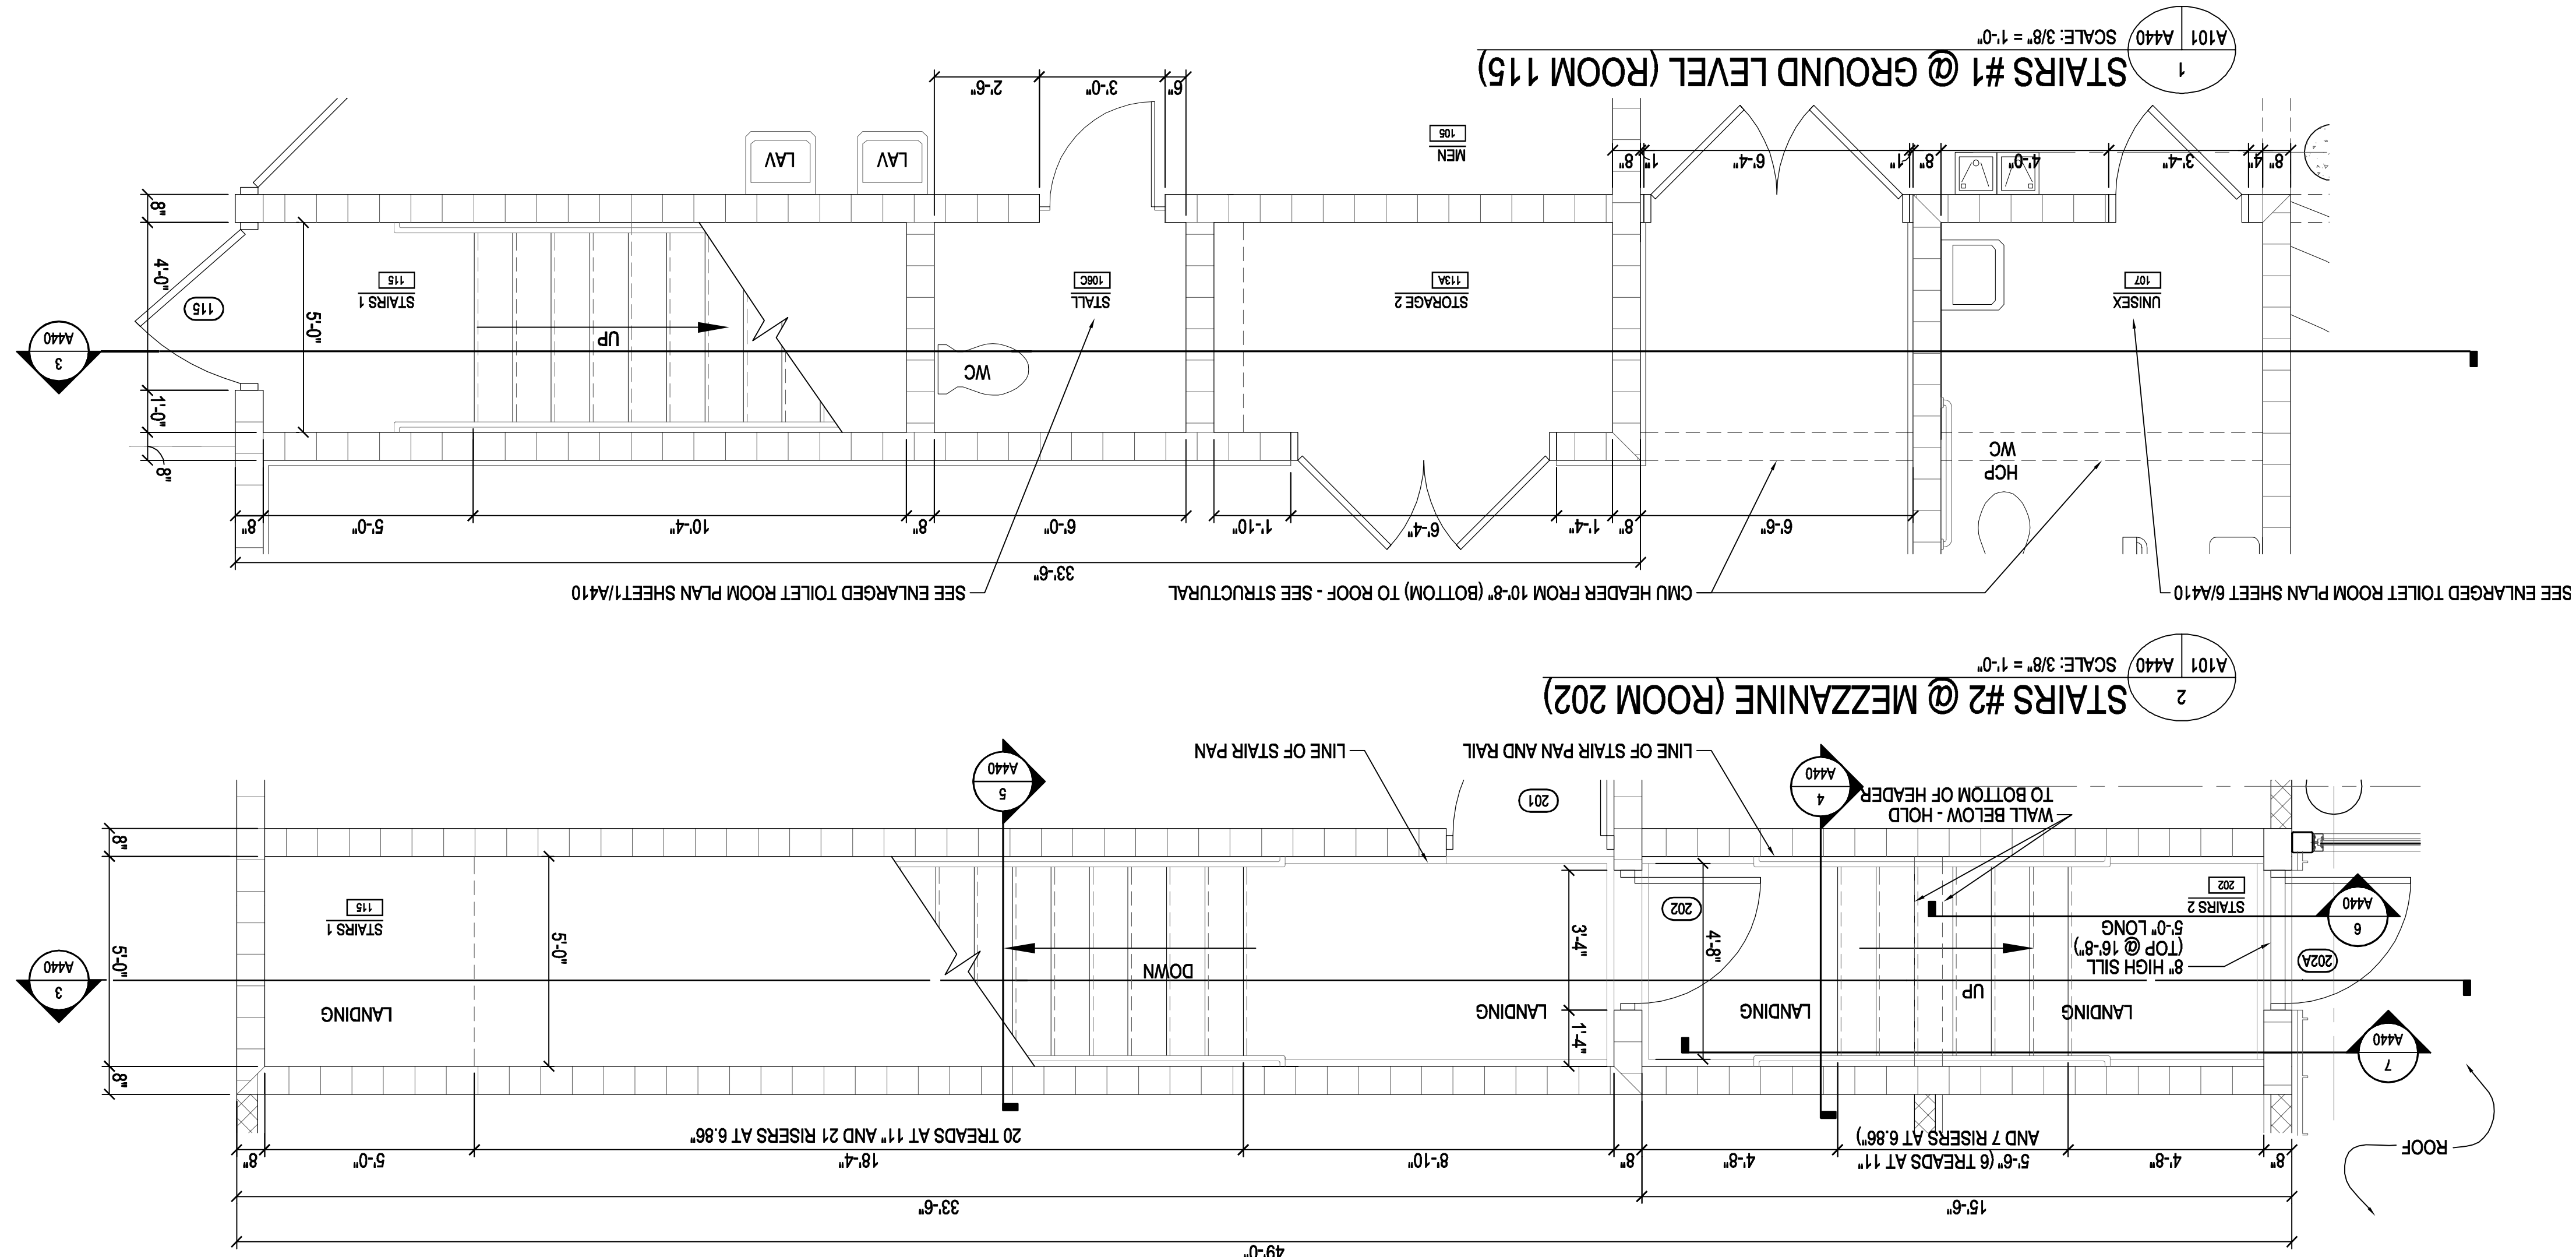

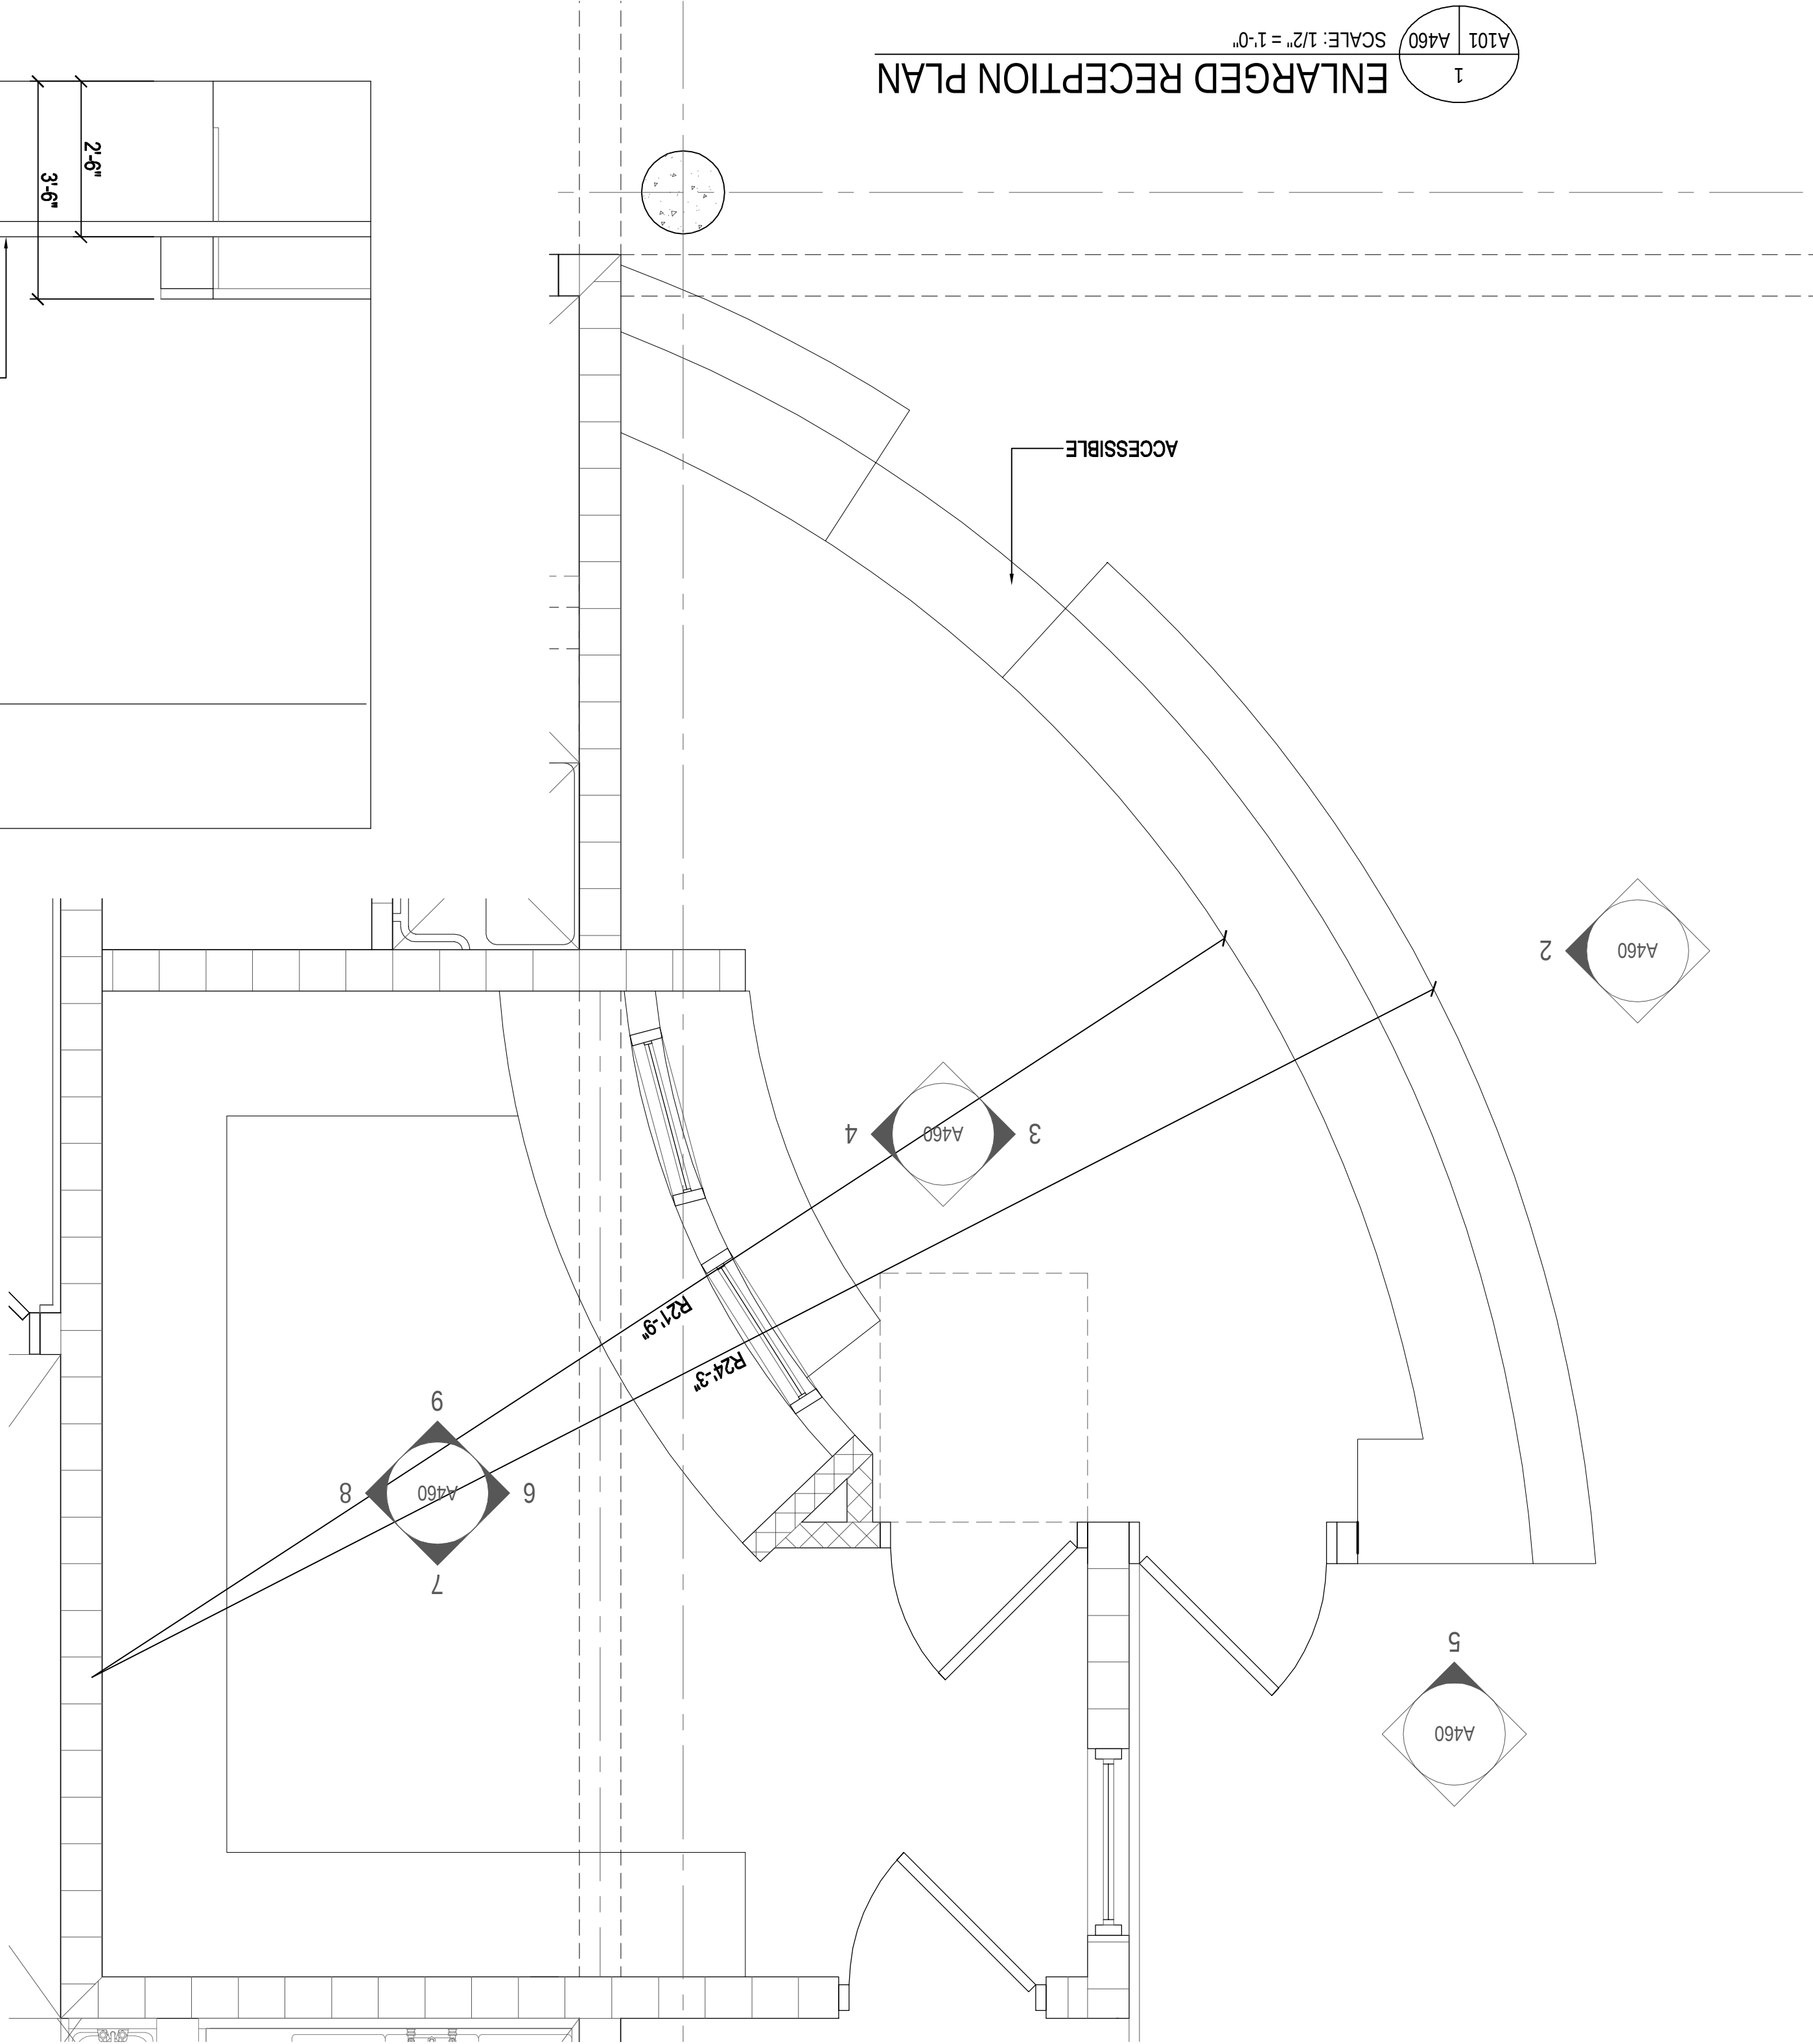

6
A460 / A460
SCALE: 1/2" = 1'-0"

CASEWORK ELEVATION

7
A460 / A460
SCALE: 1/2" = 1'-0"

CASEWORK ELEVATION

8
A460 / A460
SCALE: 1/2" = 1'-0"

CASEWORK ELEVATION

9
A460 / A460
SCALE: 1/2" = 1'-0"



CASEWORK ELEVATION

10
A460 / A460
SCALE: 1/2" = 1'-0"

CASEWORK SECTION

11
A460 / A460
SCALE: 3" = 1'-0"

SECTION

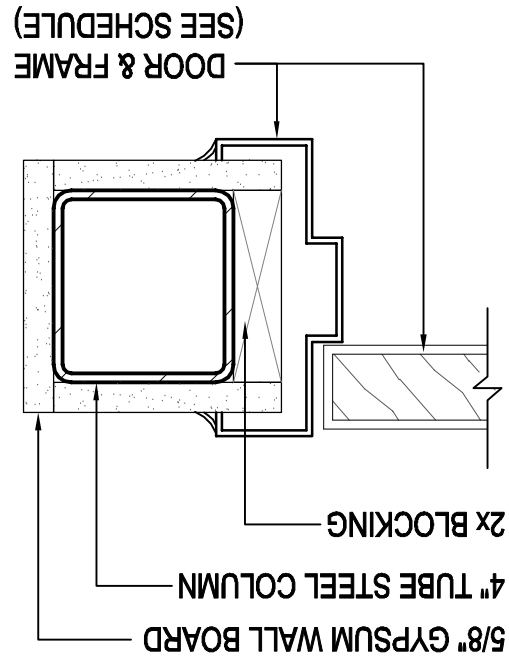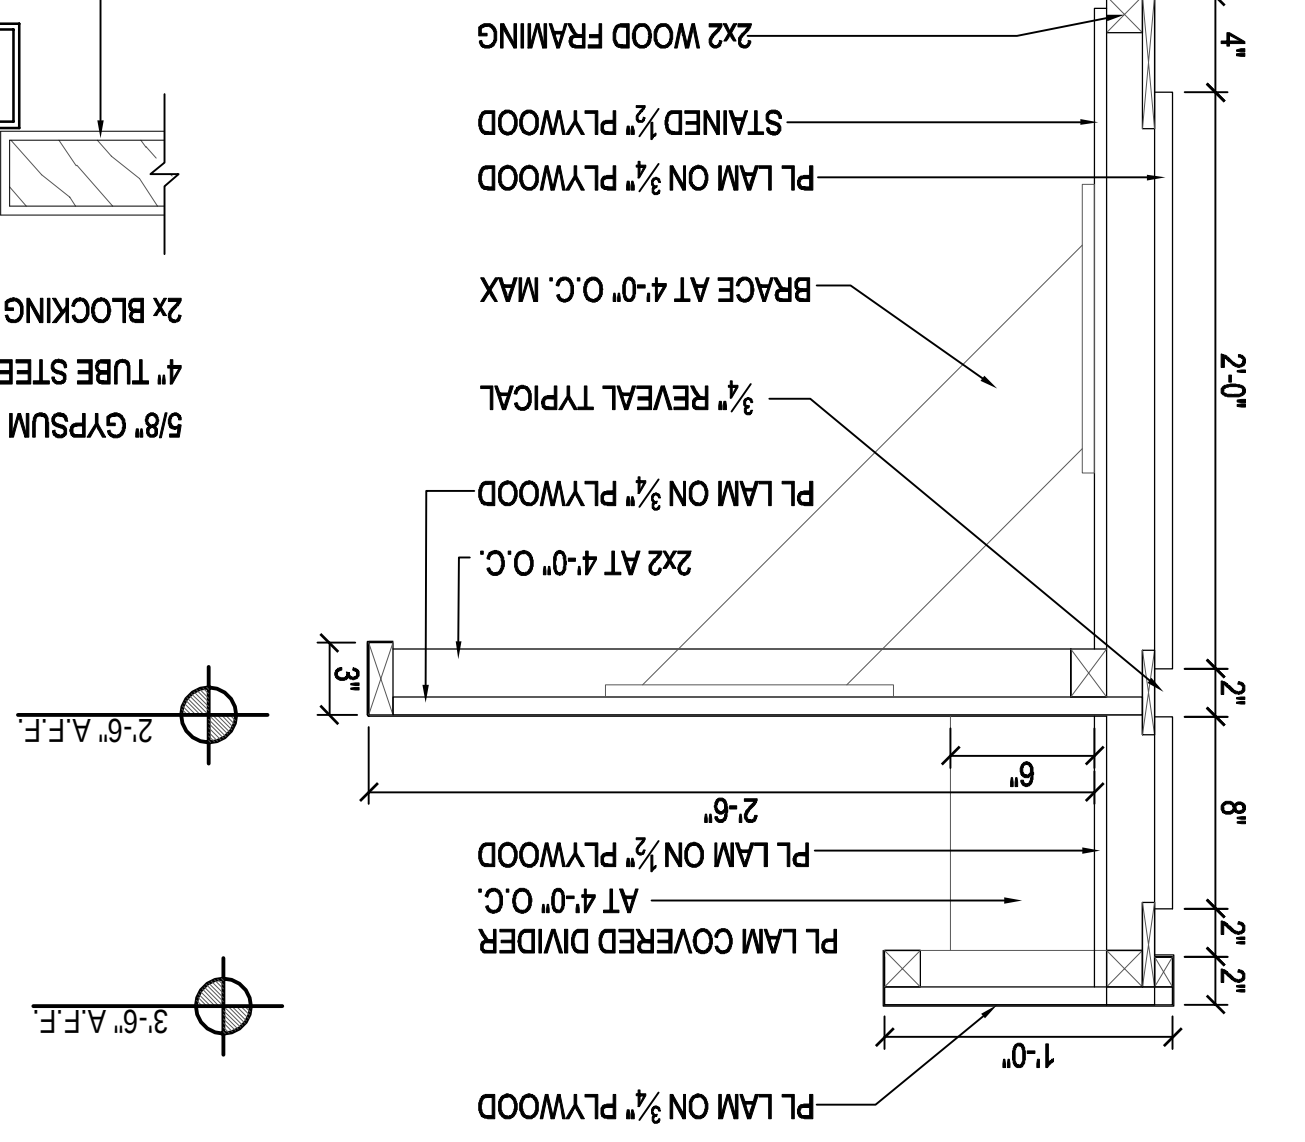

3
A460 / A460
SCALE: 1/2" = 1'-0"


CASEWORK ELEVATION

4
A460 / A460
SCALE: 1/2" = 1'-0"

CASEWORK ELEVATION





5
A460 / A460
SCALE: 1/2" = 1'-0"

CASEWORK ELEVATION

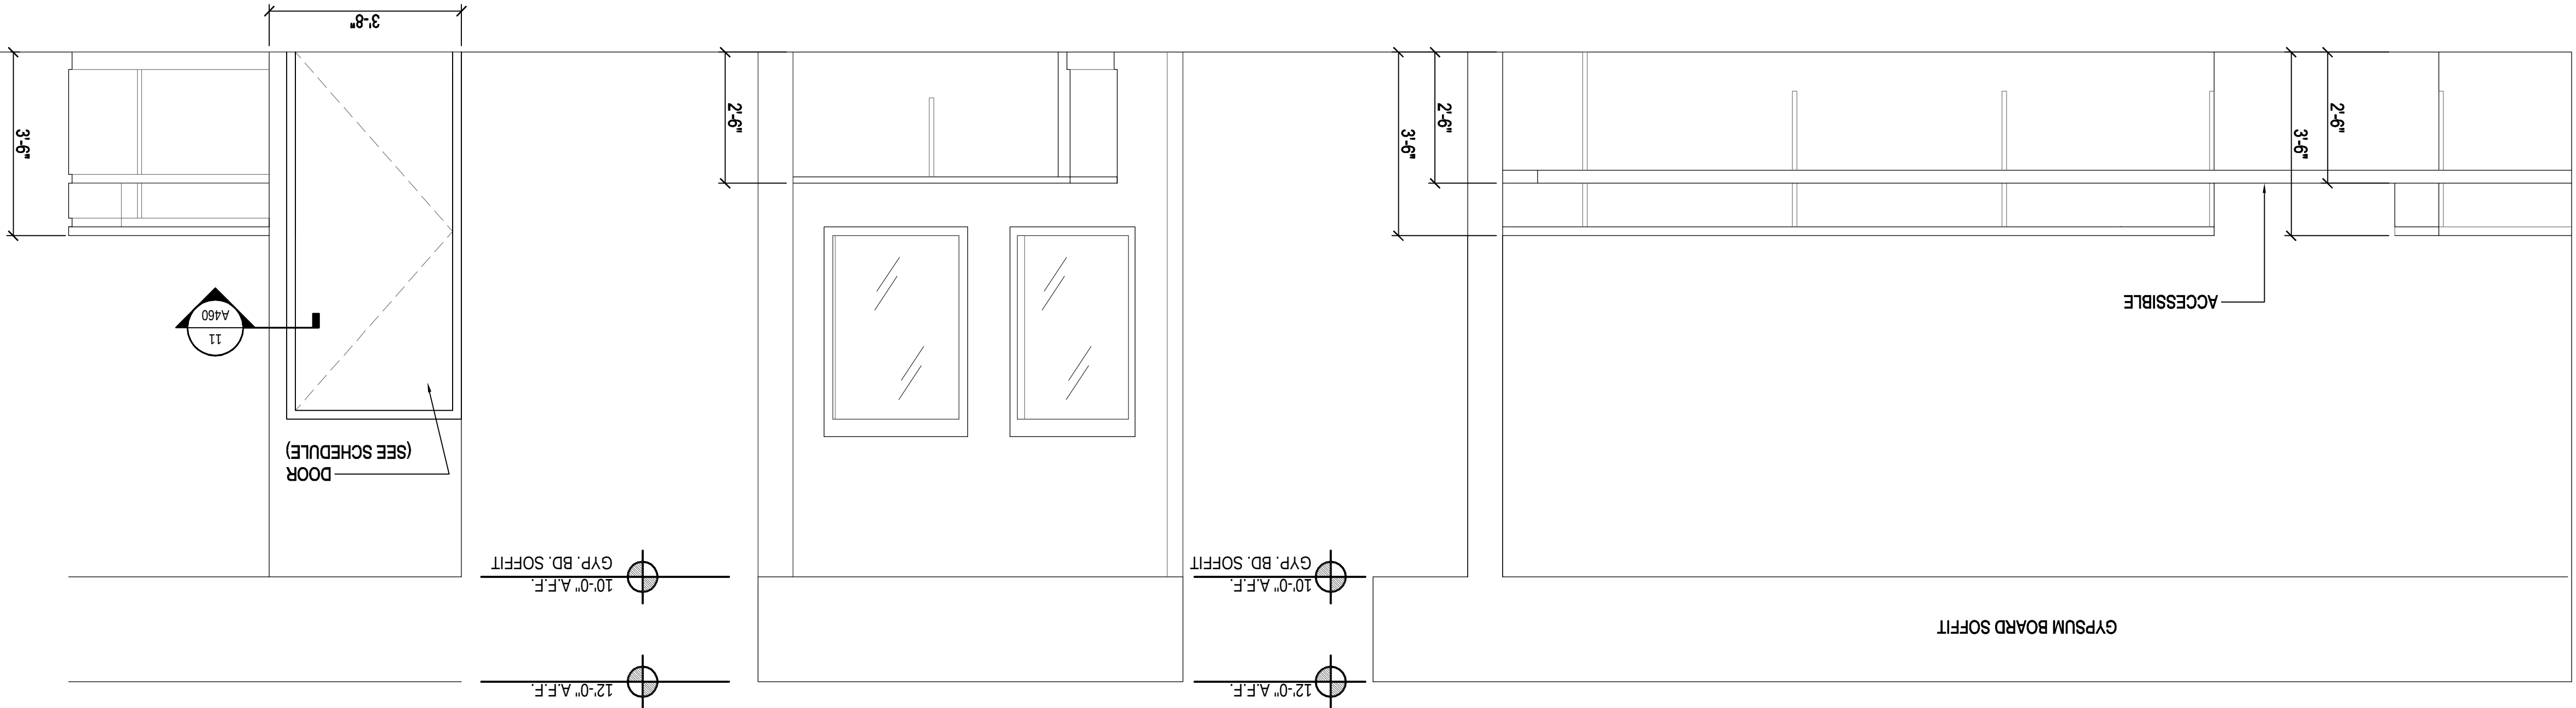

2
A460 / A460
SCALE: 1/2" = 1'-0"

CASEWORK ELEVATION

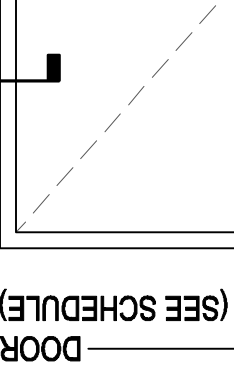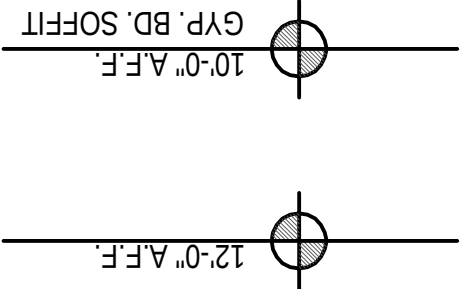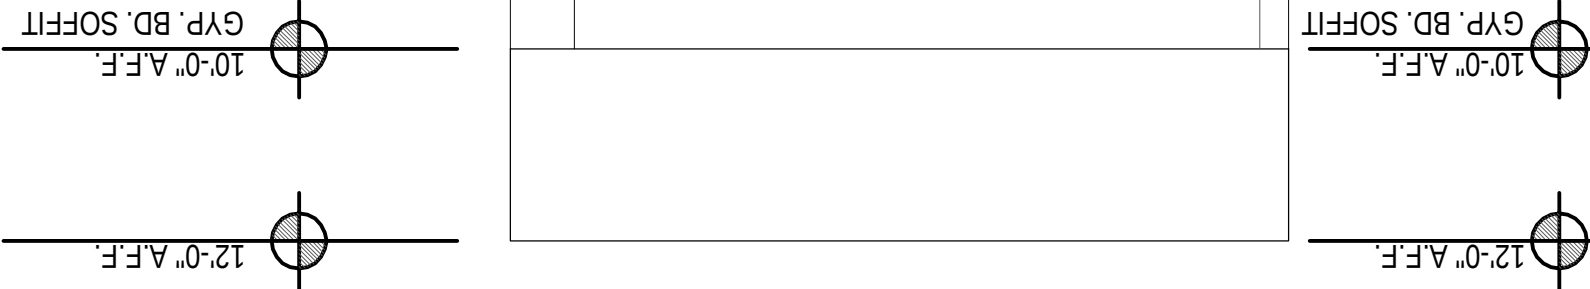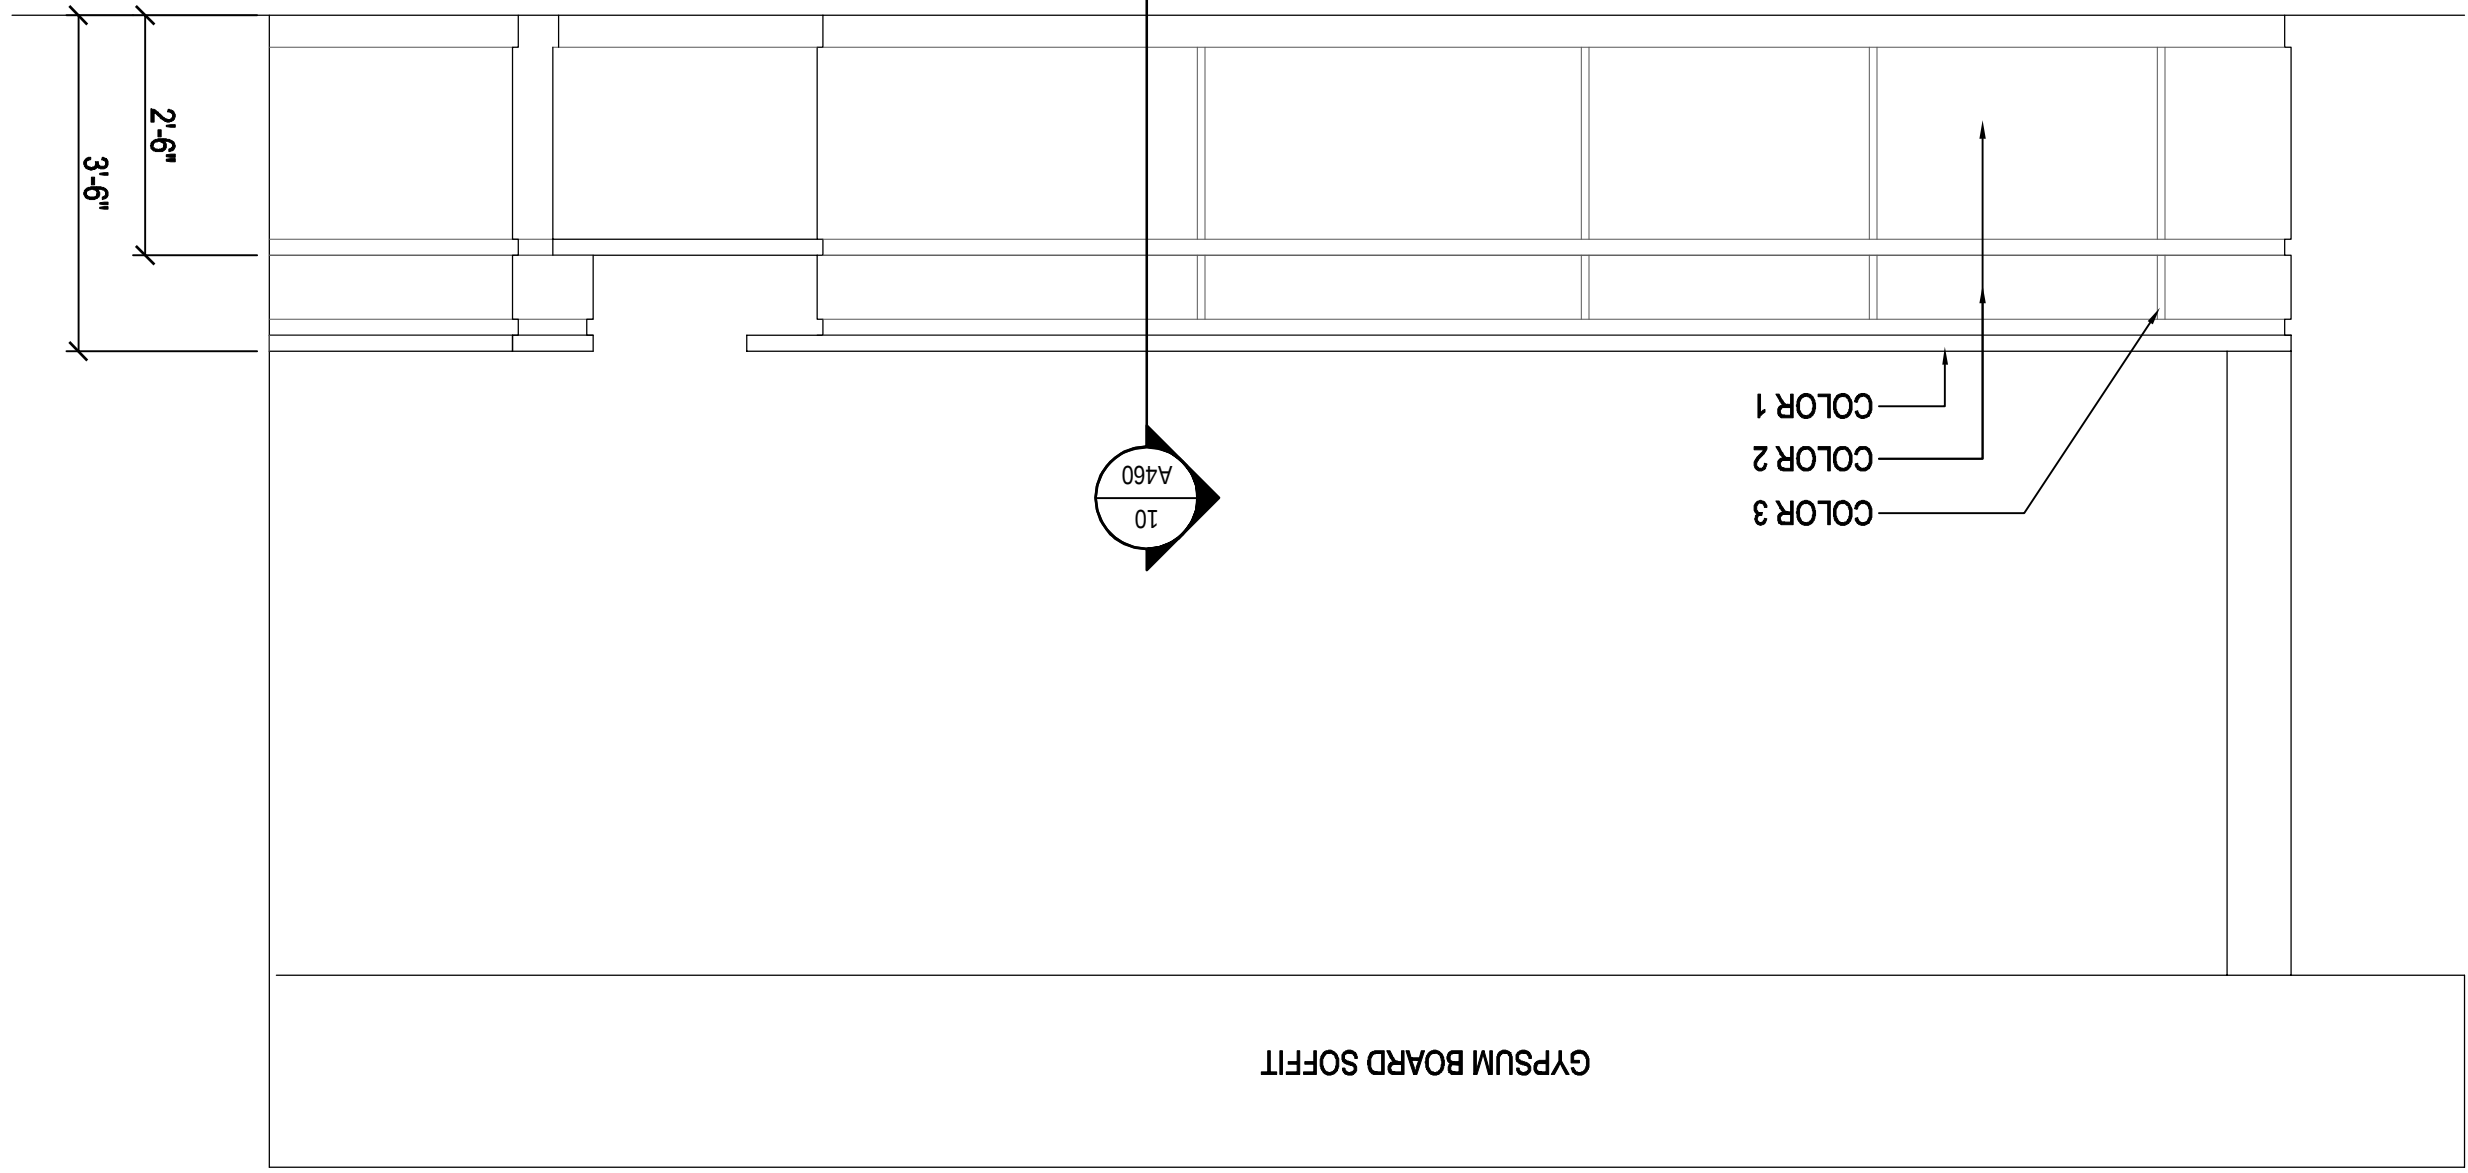

SEAL

Steve Jernigan, FAIA
FL#9953, AL#2676,
GA#RA011516,
MS#4135, CO#400232

bay design
associates architects, pl
florida certificate of
authorization AA003597


PROJECT:
Gulf Breeze Community Center
800 Shoreline Drive
Gulf Breeze, FL 32561

SHEET TITLE:
Storefront, Door & Window Elevations


PROJECT NO: 2413
FILE NO: 2413_A510
DATE: 06.01.2011
REVISION:


SHEET

A510

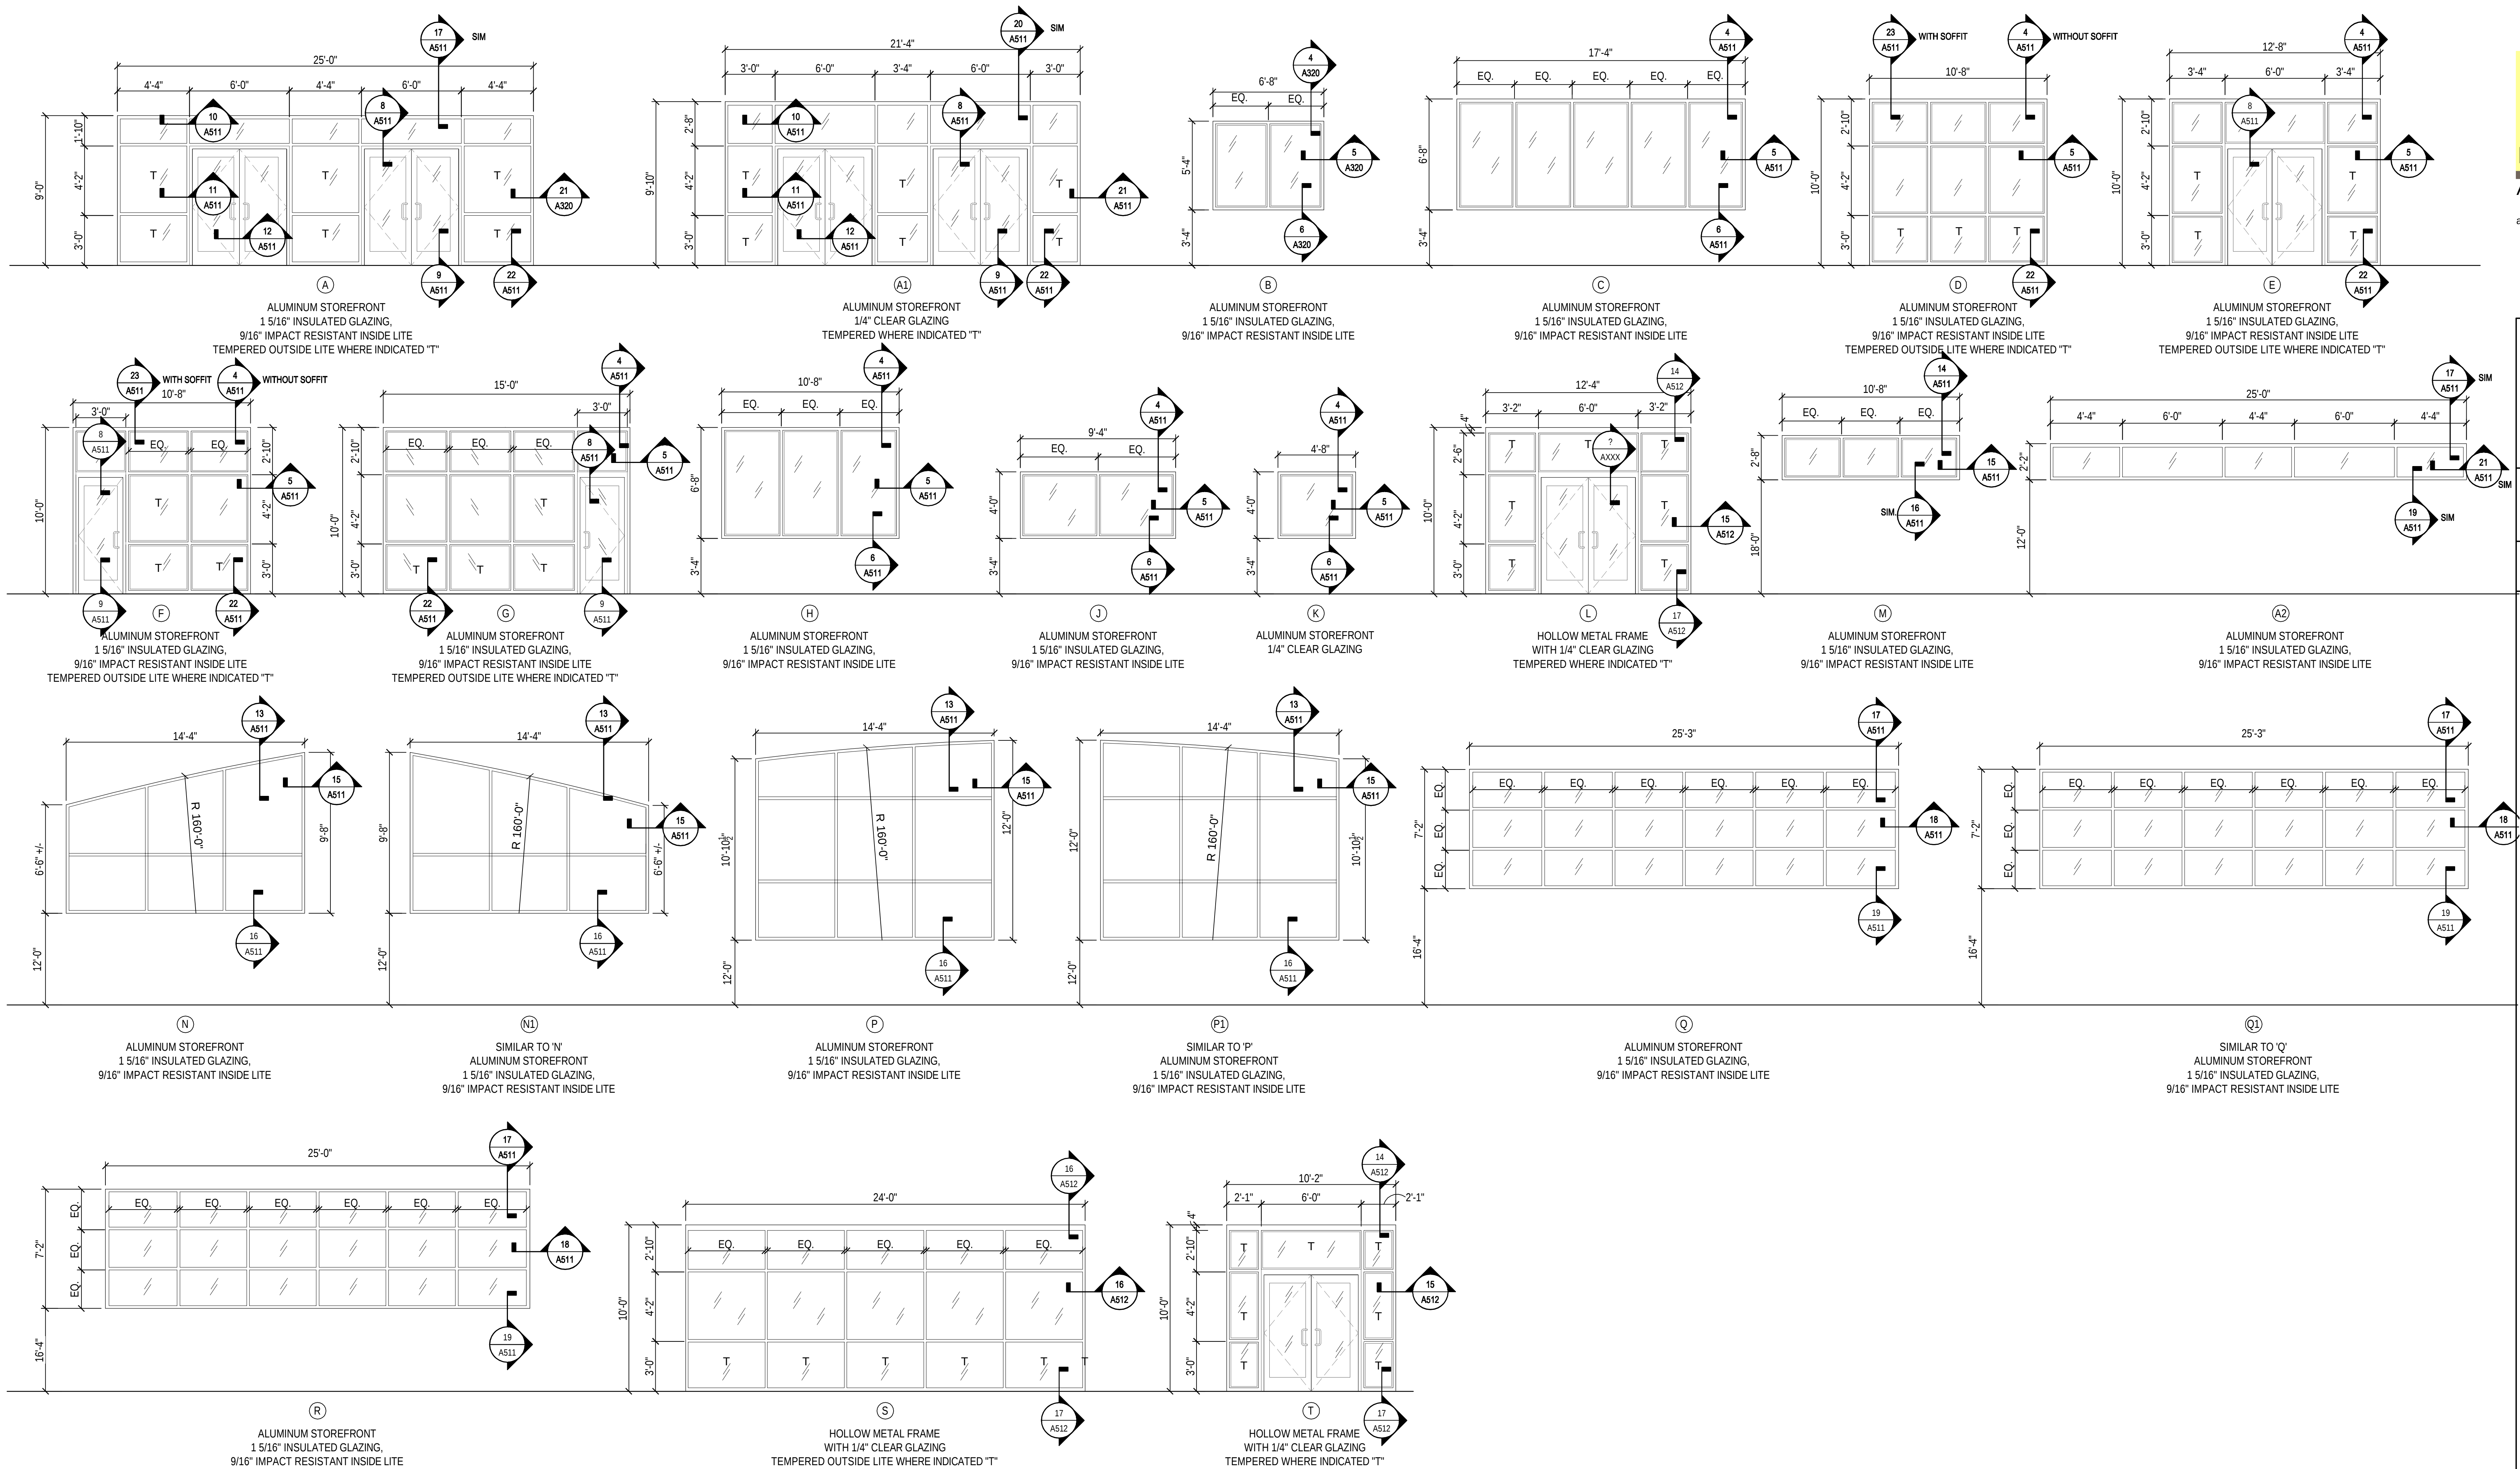


NOTE:
1. SEE ADDITIONAL DETAILS ON SHEET 4/A513 FOR EXTERIOR HOLLOW METAL DOORS IN BUILDING "B"
2. ALL HOLLOW METAL DOOR & WINDOW FRAMES TO HAVE 4" HEADER

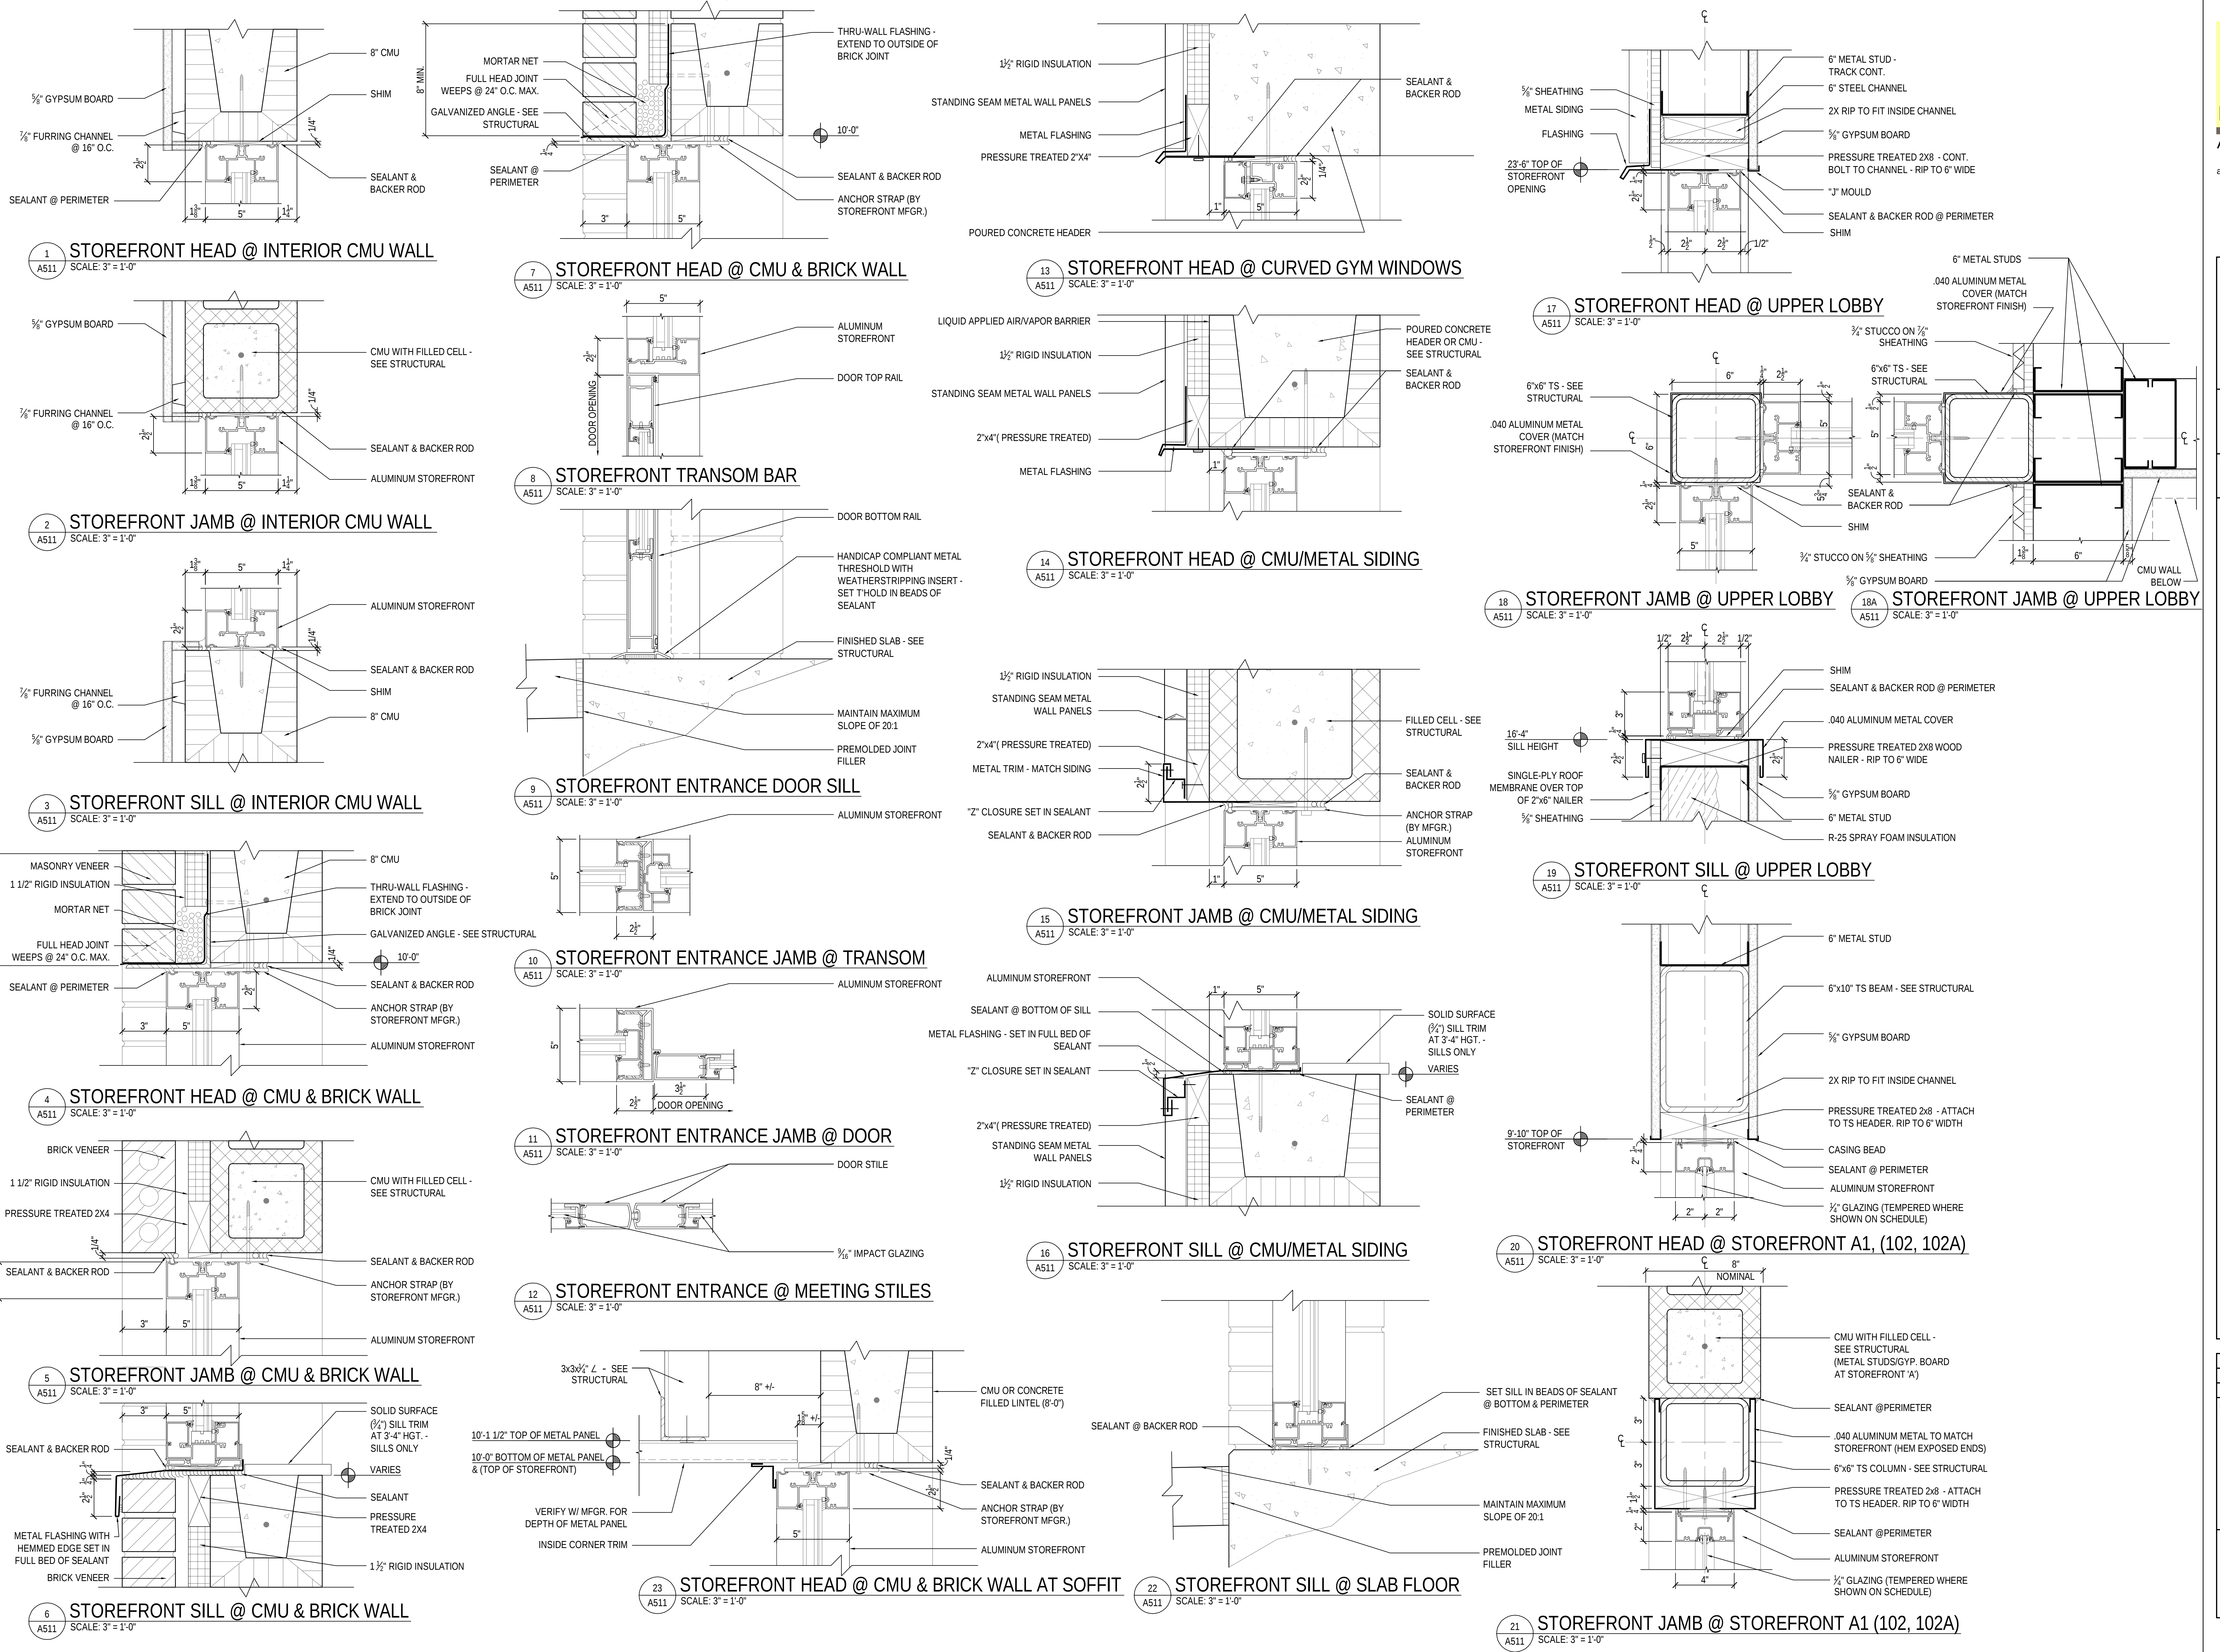


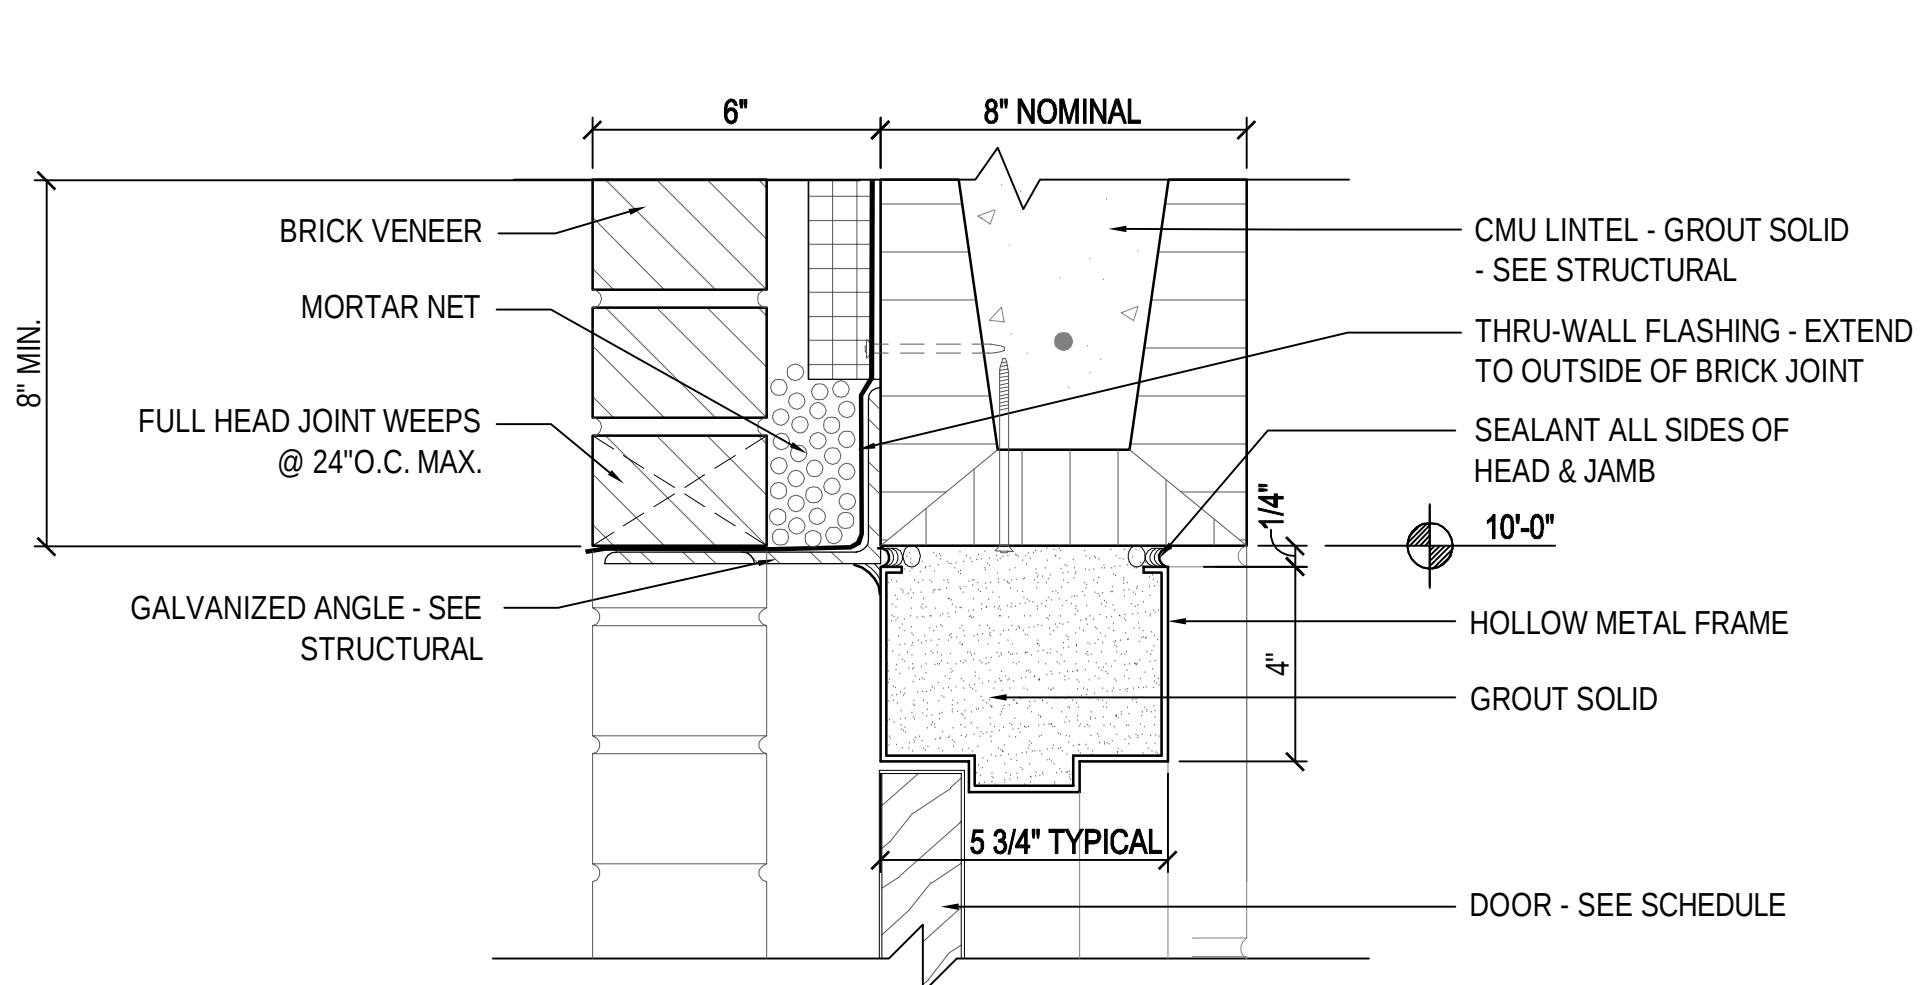


1 H.M. DOOR HEAD @ CMU & BRICK WALL
A512 SCALE: 3" = 1'-0"

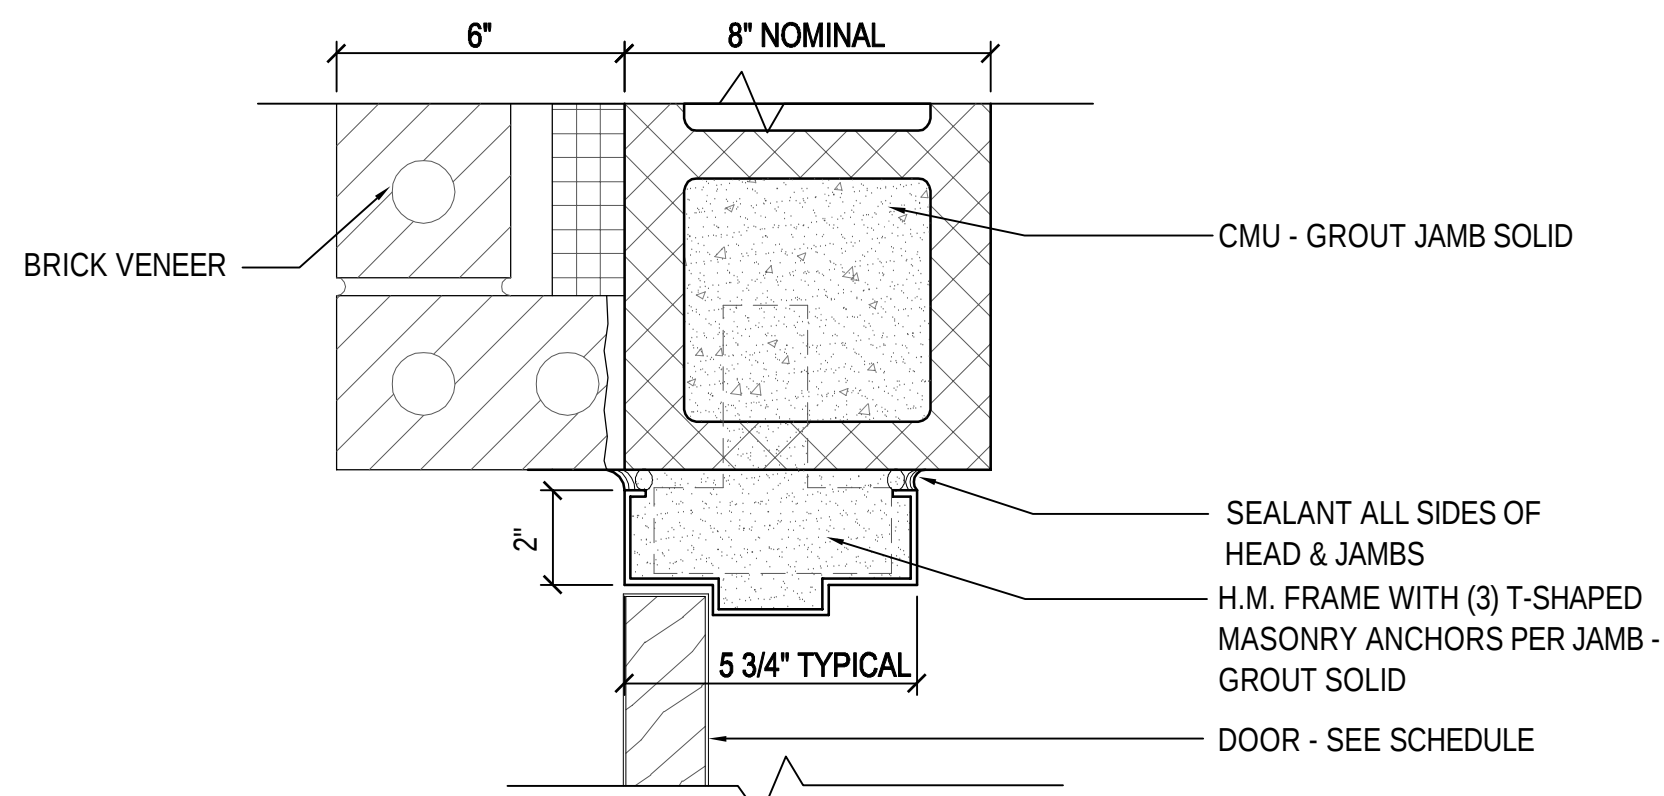


2 H.M. DOOR JAMB @ CMU & BRICK WALL
A512 SCALE: 3" = 1'-0"

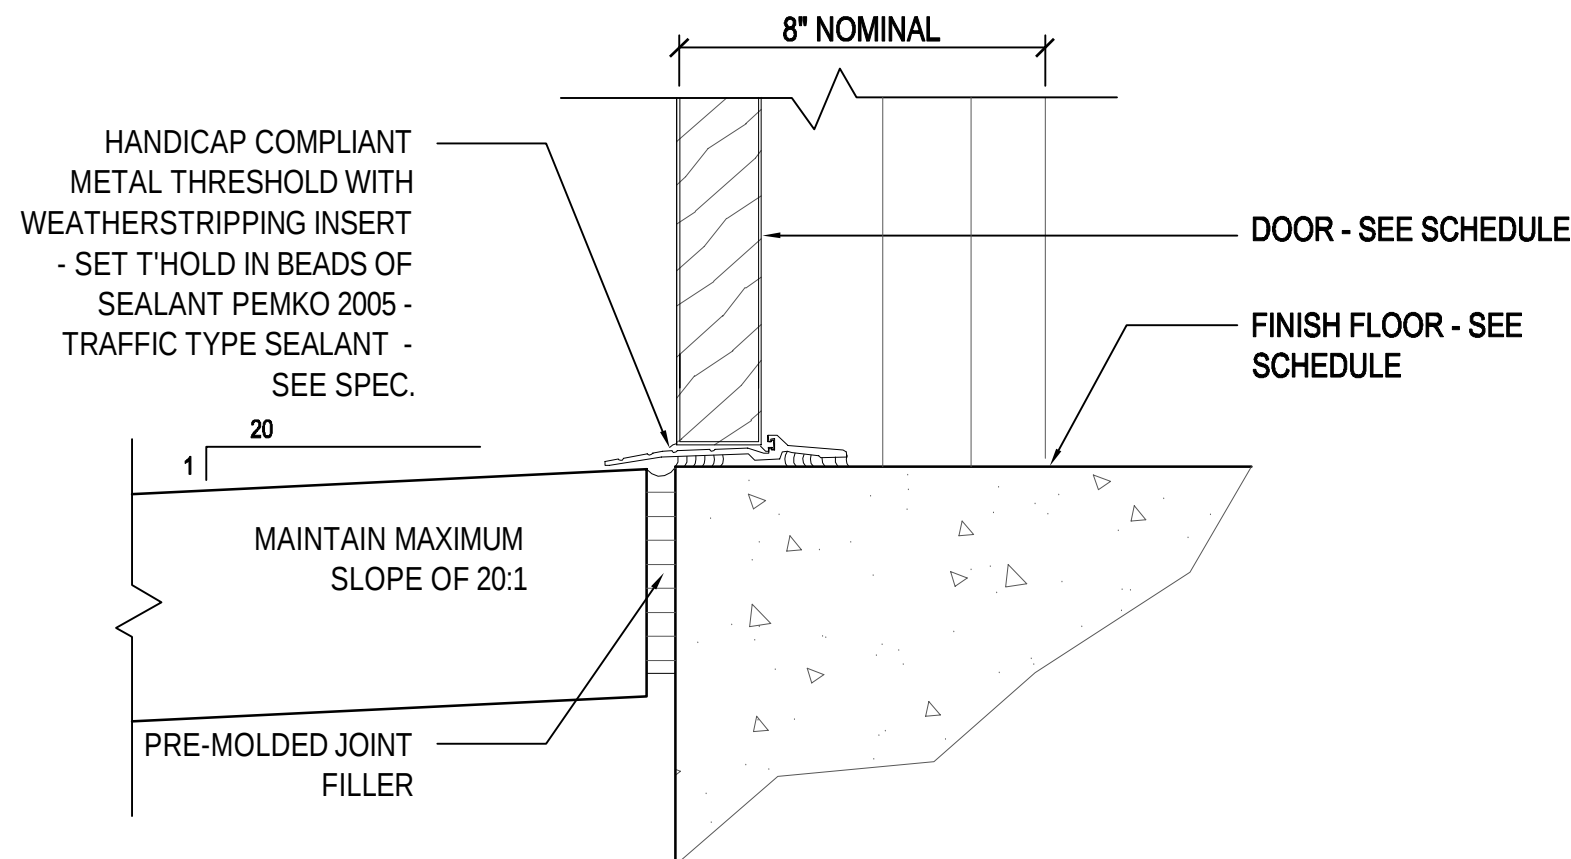


3 H.M. DOOR THRESHOLD - TYPICAL @ EXTERIOR
A512 SCALE: 3" = 1'-0"

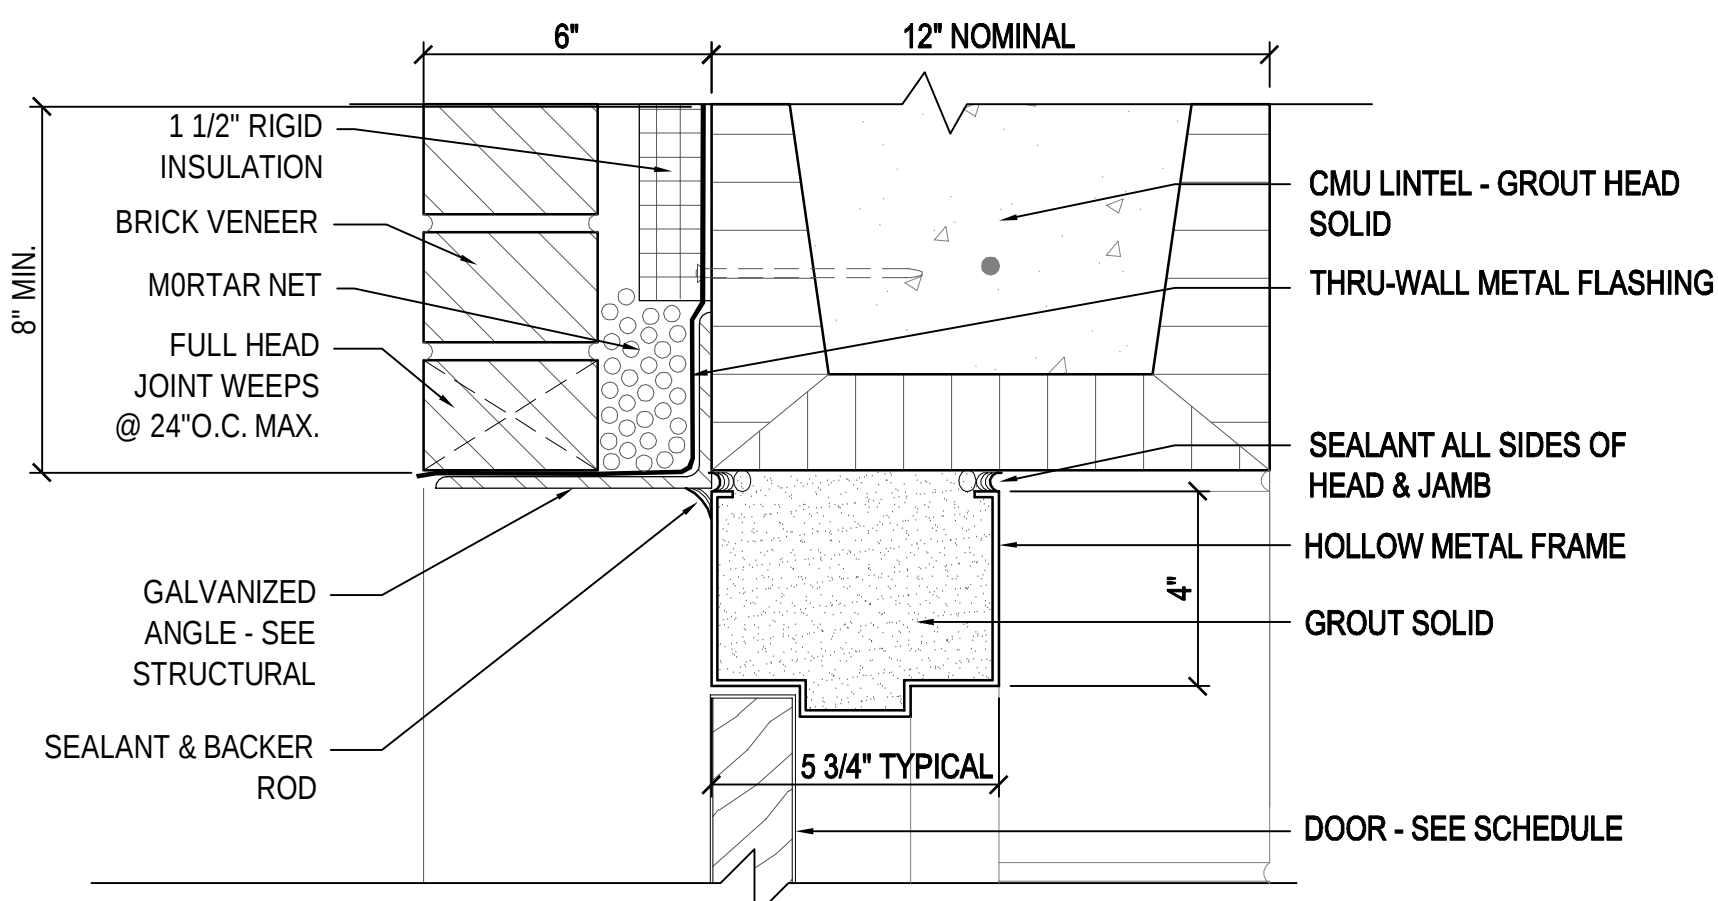


4 H.M. DOOR HEAD @ CMU & BRICK WALL
A512 SCALE: 3" = 1'-0" EXISTING CMU - SIMILAR

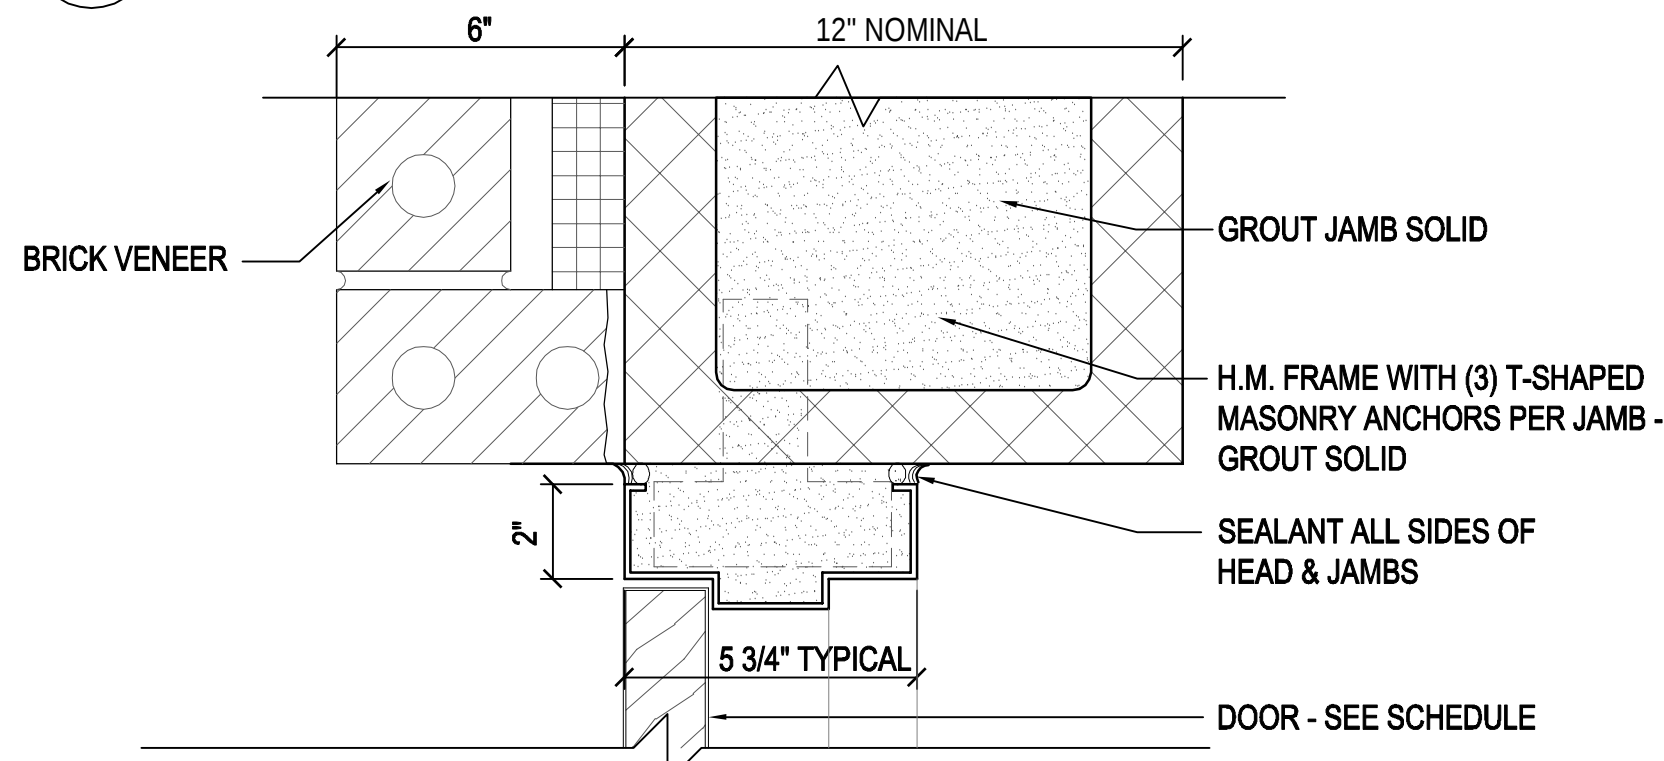


5 H.M. DOOR JAMB @ CMU & BRICK WALL
A512 SCALE: 3" = 1'-0" EXISTING CMU - SIMILAR

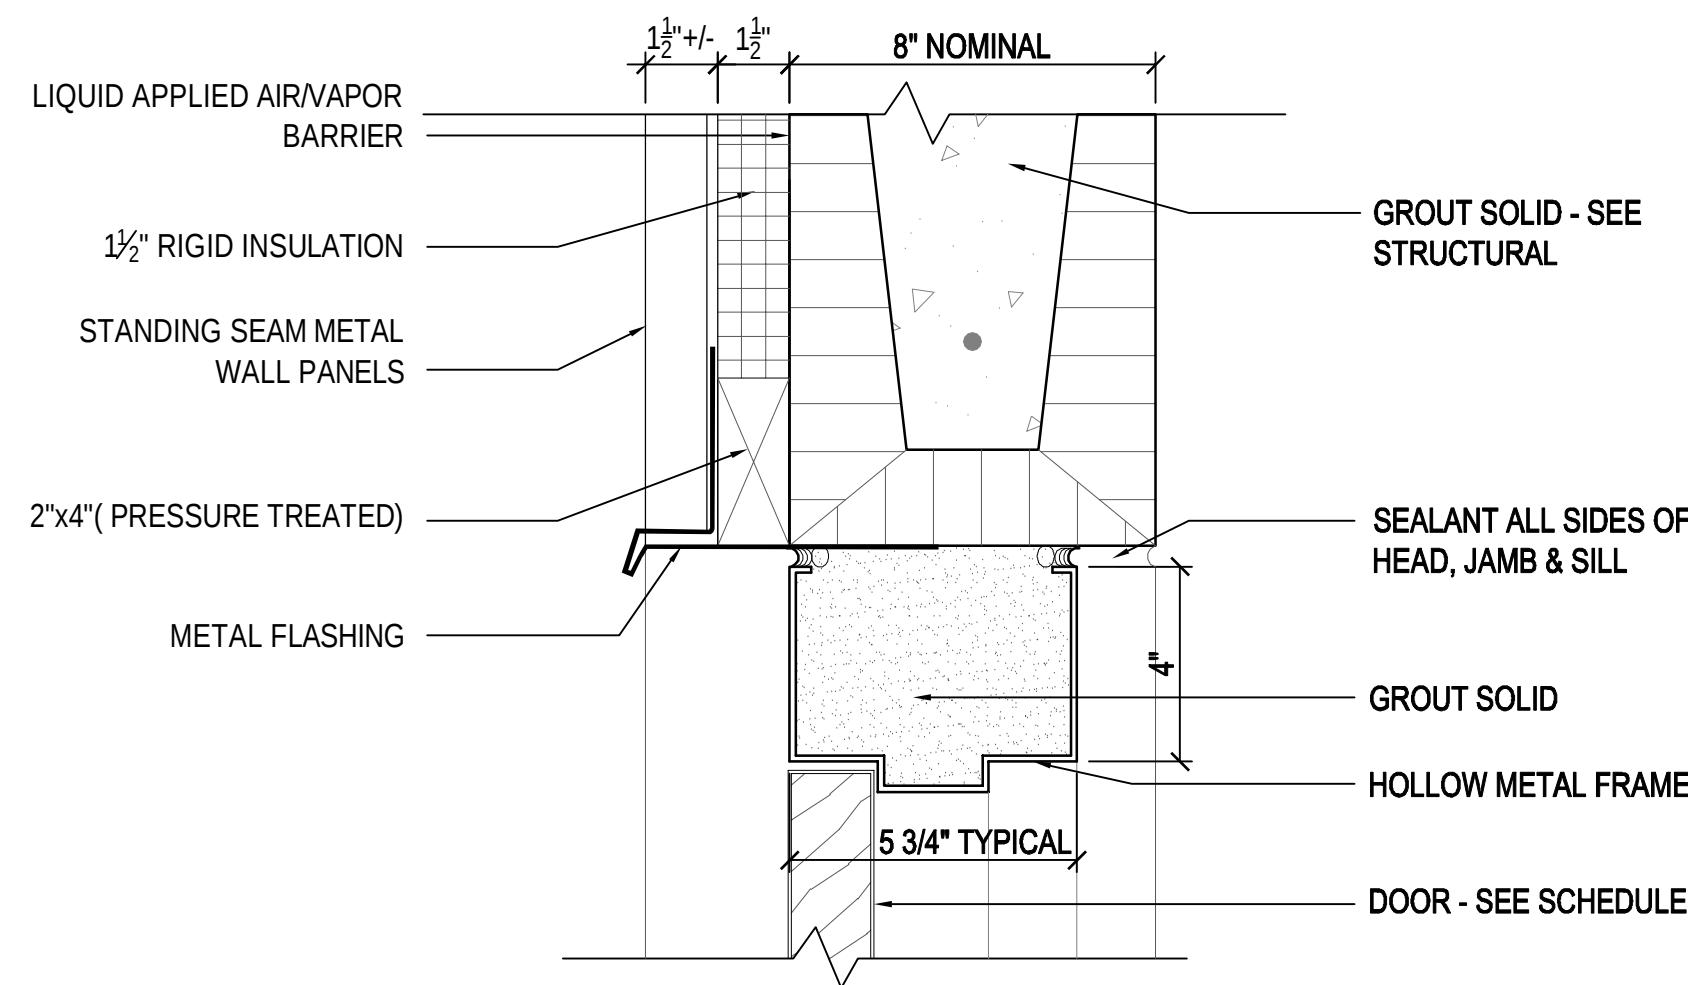


6 H.M. DOOR HEAD @ CMU/METAL SIDING
A512 SCALE: 3" = 1'-0"

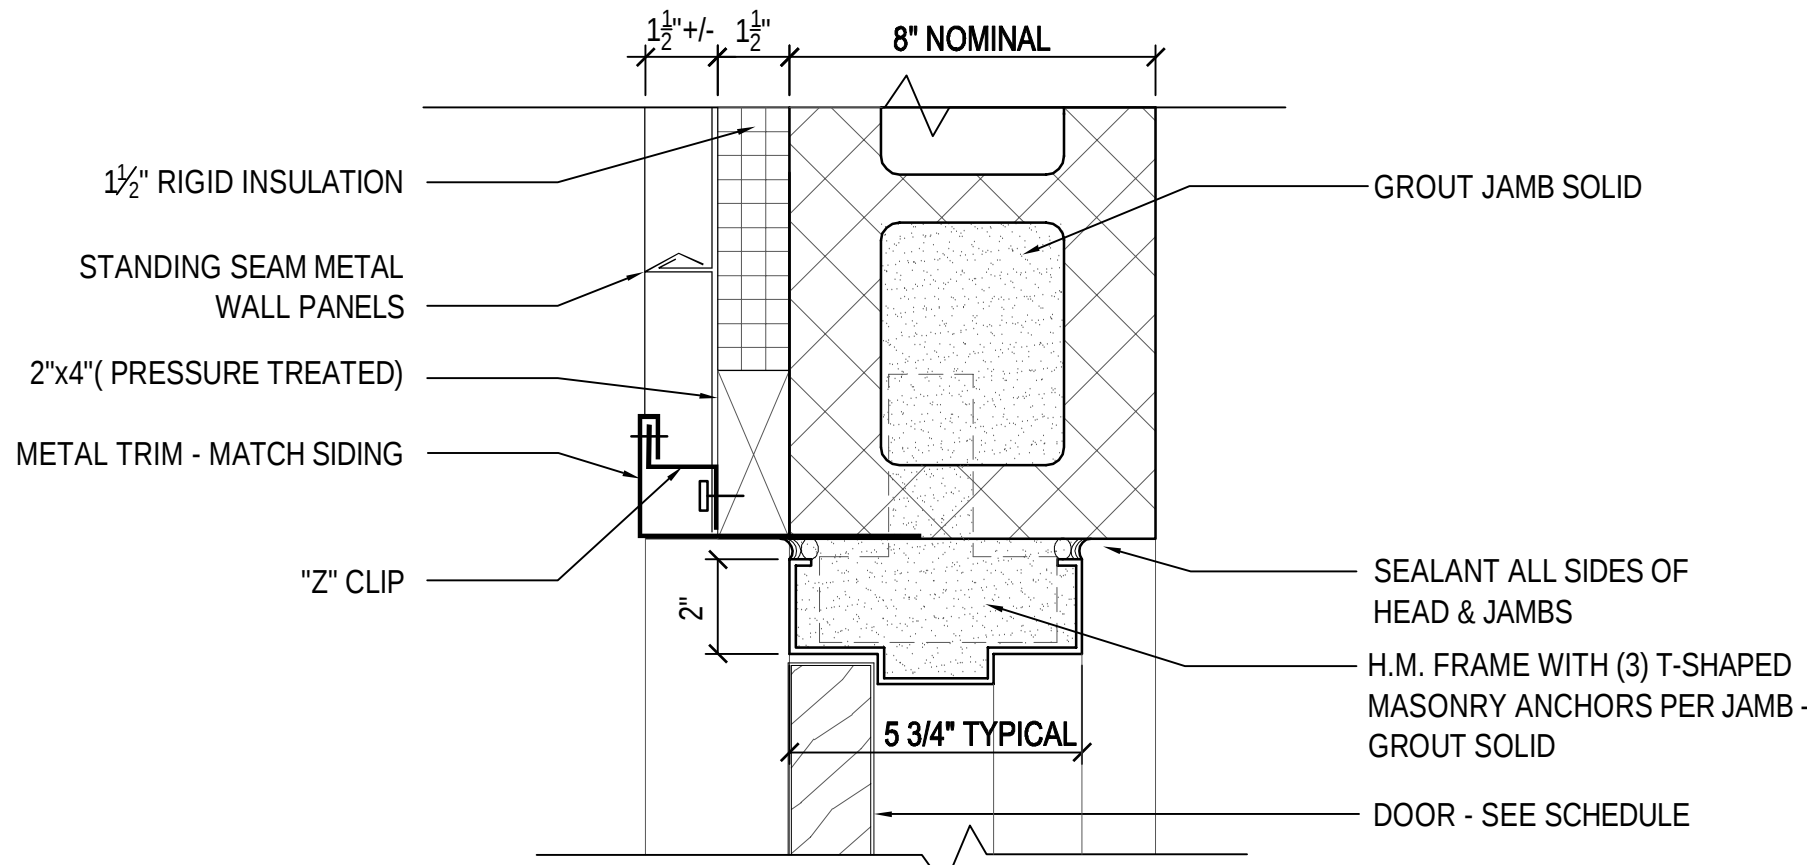


7 H.M. DOOR JAMB @ CMU/METAL SIDING
A512 SCALE: 3" = 1'-0"

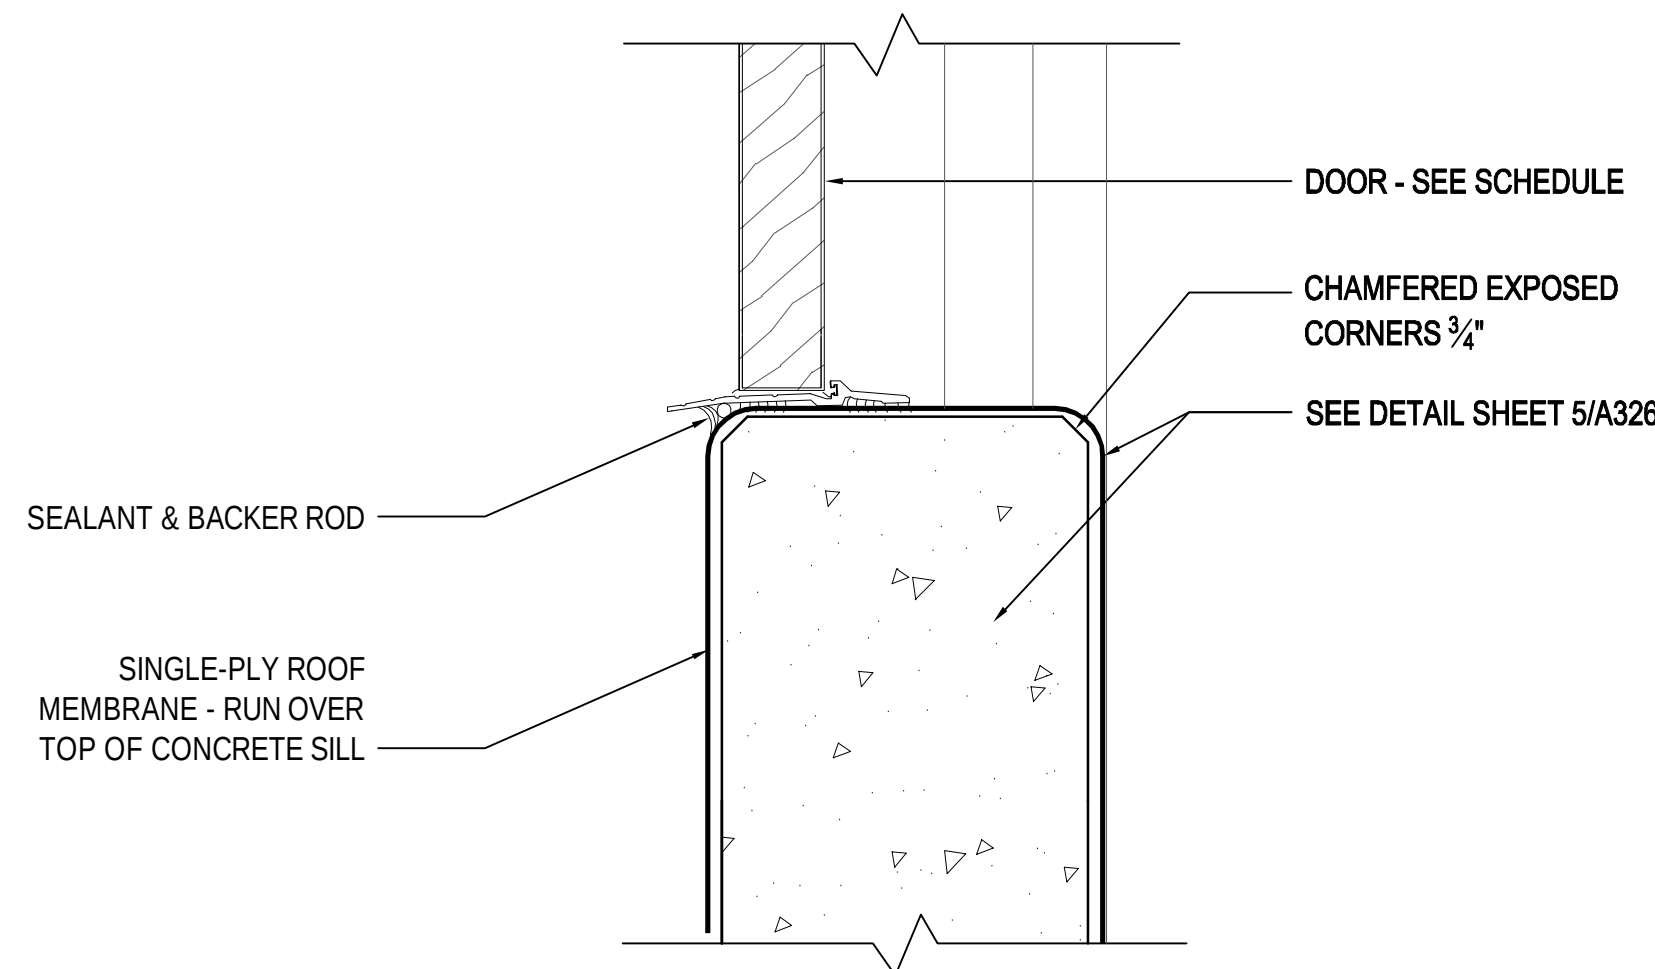


8 H.M. DOOR SILL @ CMU/METAL SIDING
A512 SCALE: 3" = 1'-0" SEE SHEET 5/A326

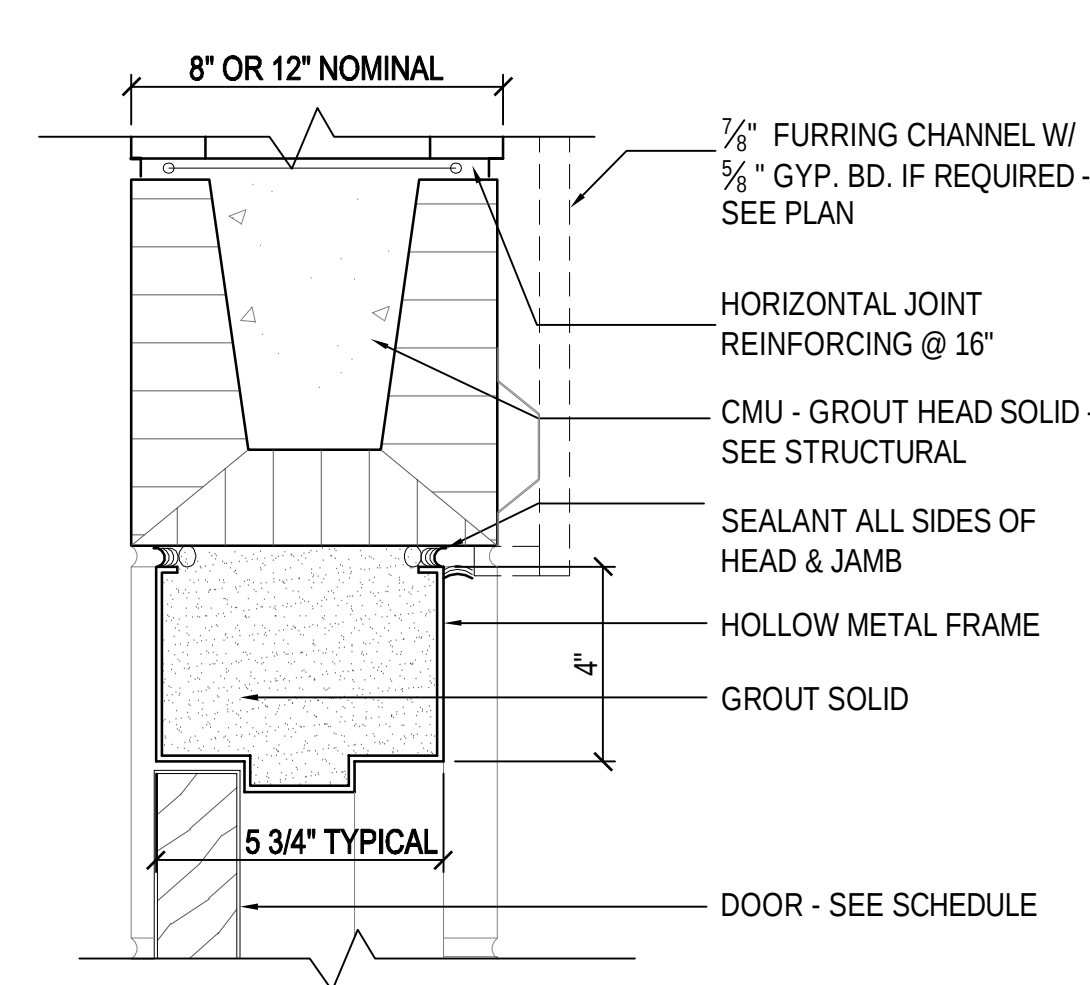


9 H.M. DOOR HEAD @ CMU
A512 SCALE: 3" = 1'-0" 12" CMU SIMILAR

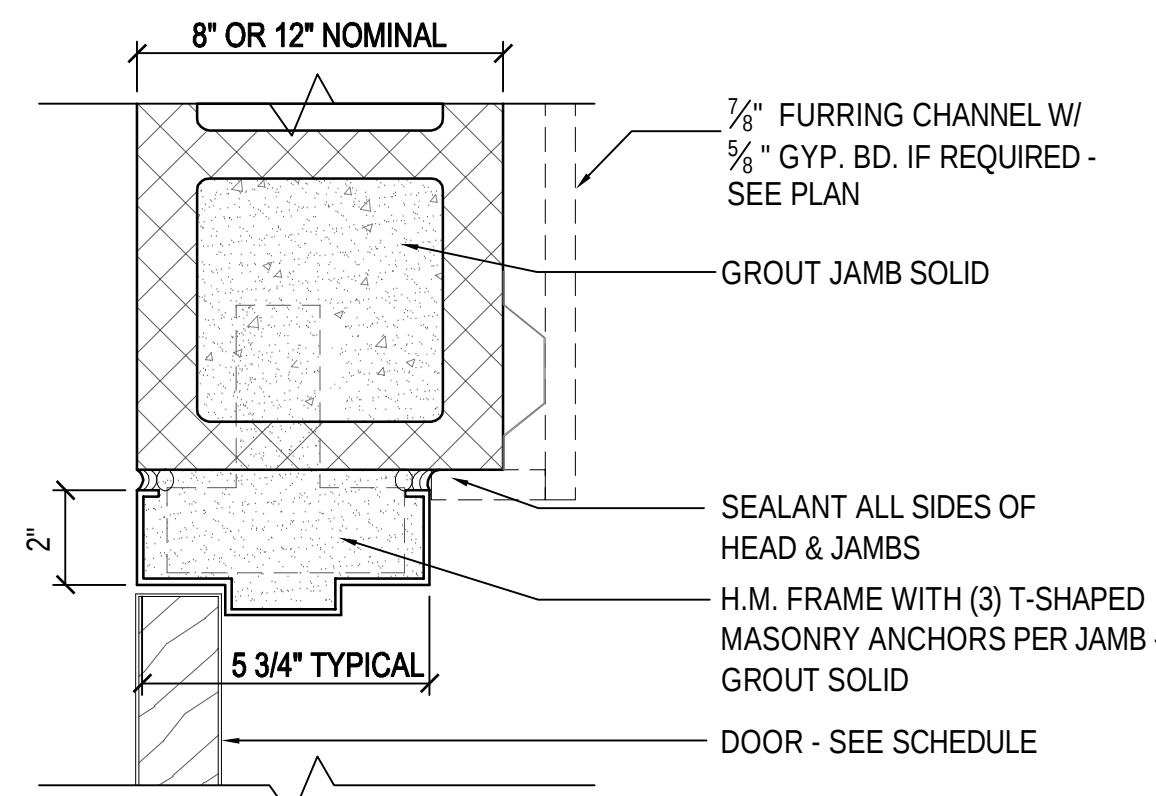


10 H.M. DOOR JAMB @ CMU
A512 SCALE: 3" = 1'-0" 12" CMU SIMILAR

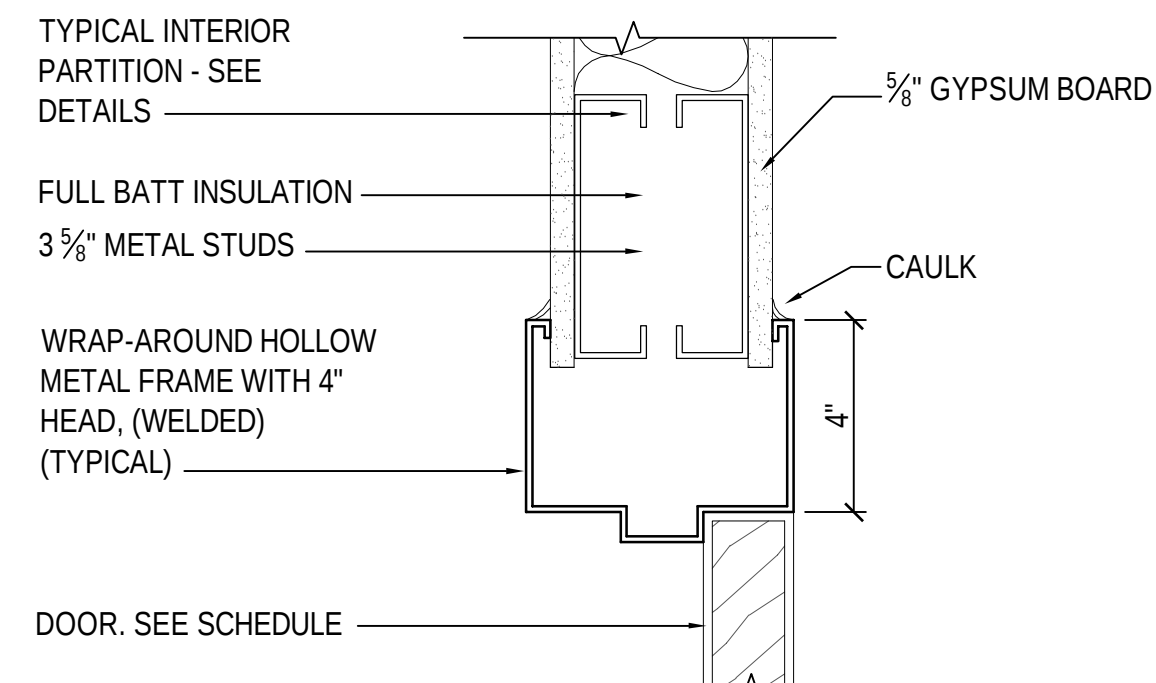


11 H.M. DOOR HEAD @ STUD WALL
A512 SCALE: 3" = 1'-0"

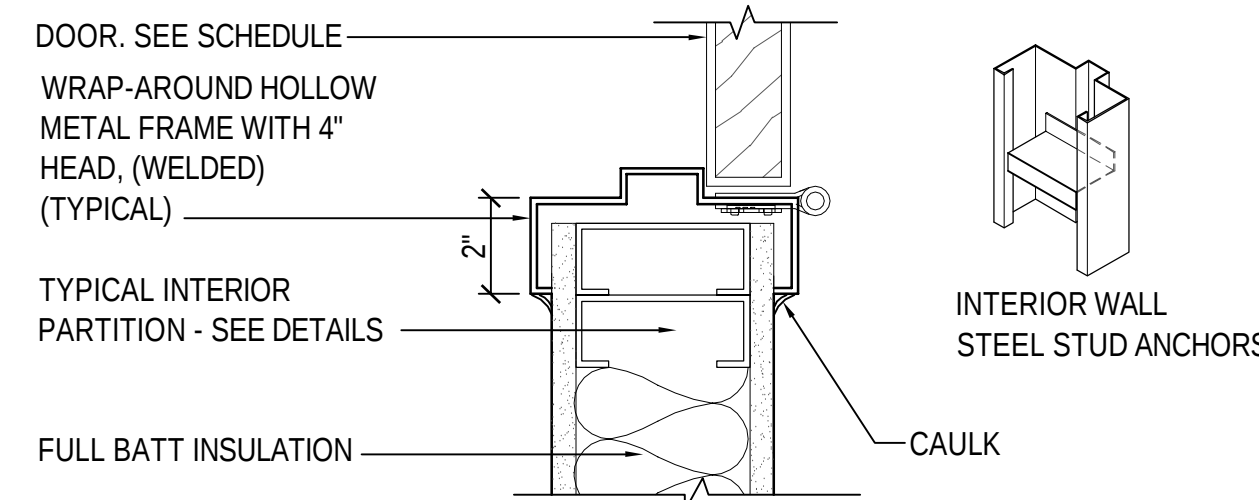


12 H.M. DOOR JAMB @ STUD WALL
A512 SCALE: 3" = 1'-0"

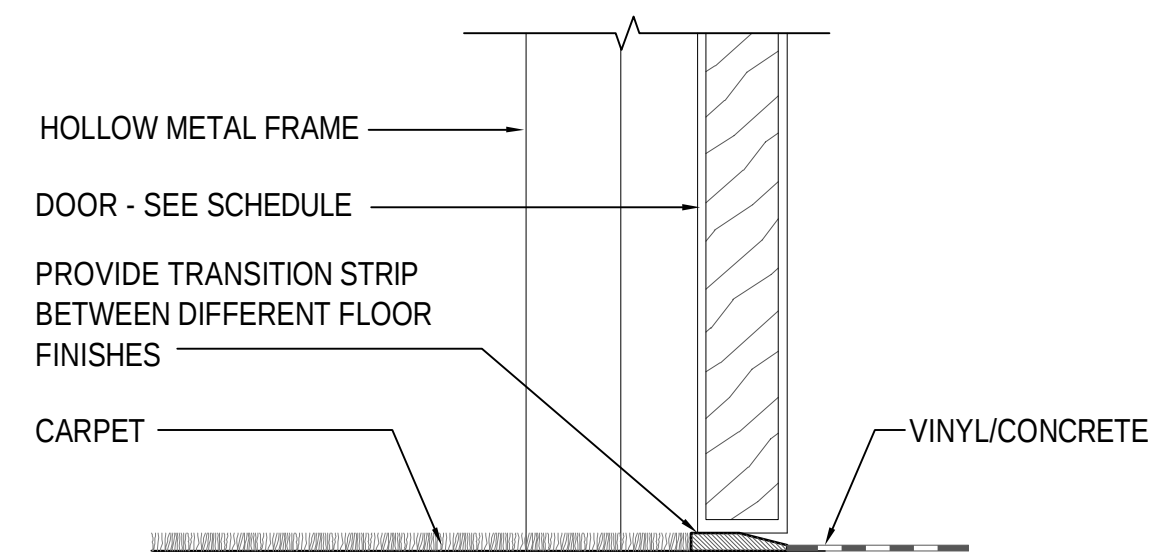


13 H.M. DOOR THRESHOLD @ INTERIOR DOOR
A512 SCALE: 3" = 1'-0"

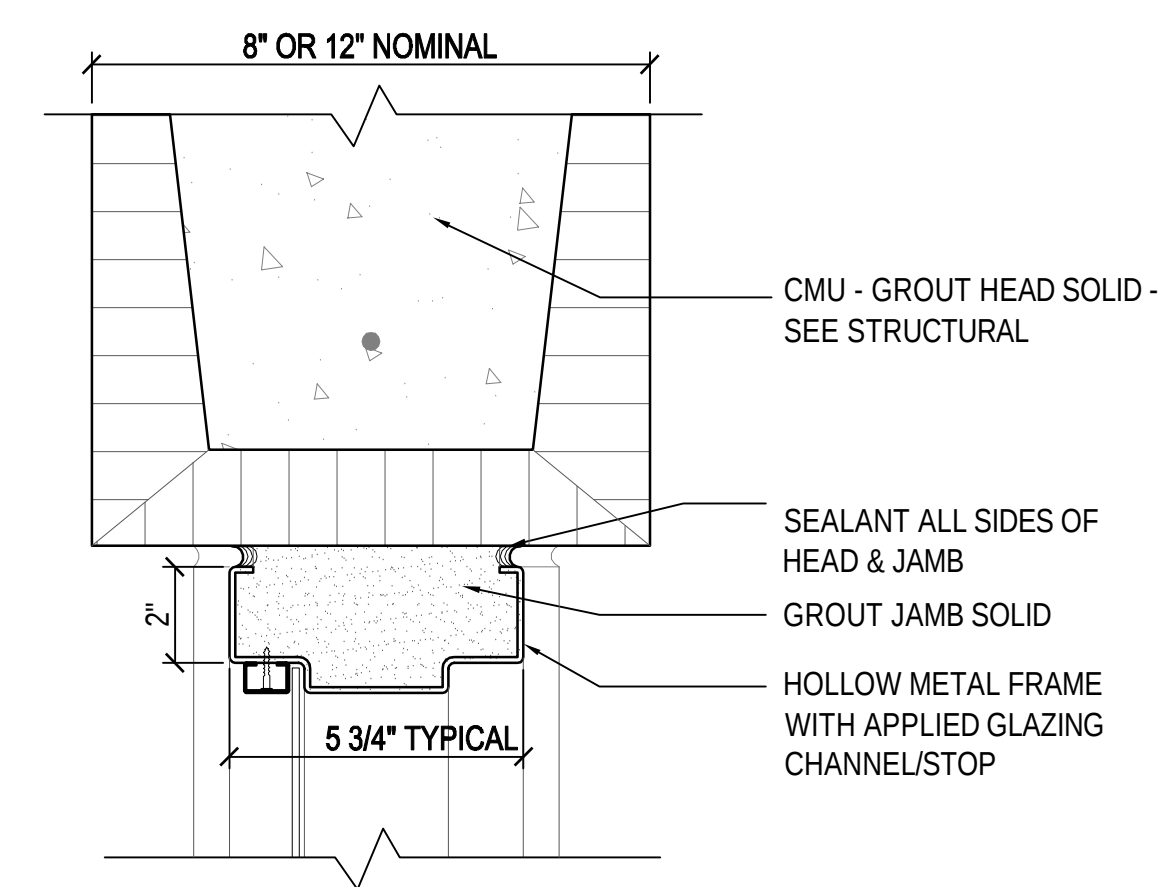


14 H.M. WINDOW HEAD @ CMU
A512 SCALE: 3" = 1'-0" EXISTING CMU - SIMILAR

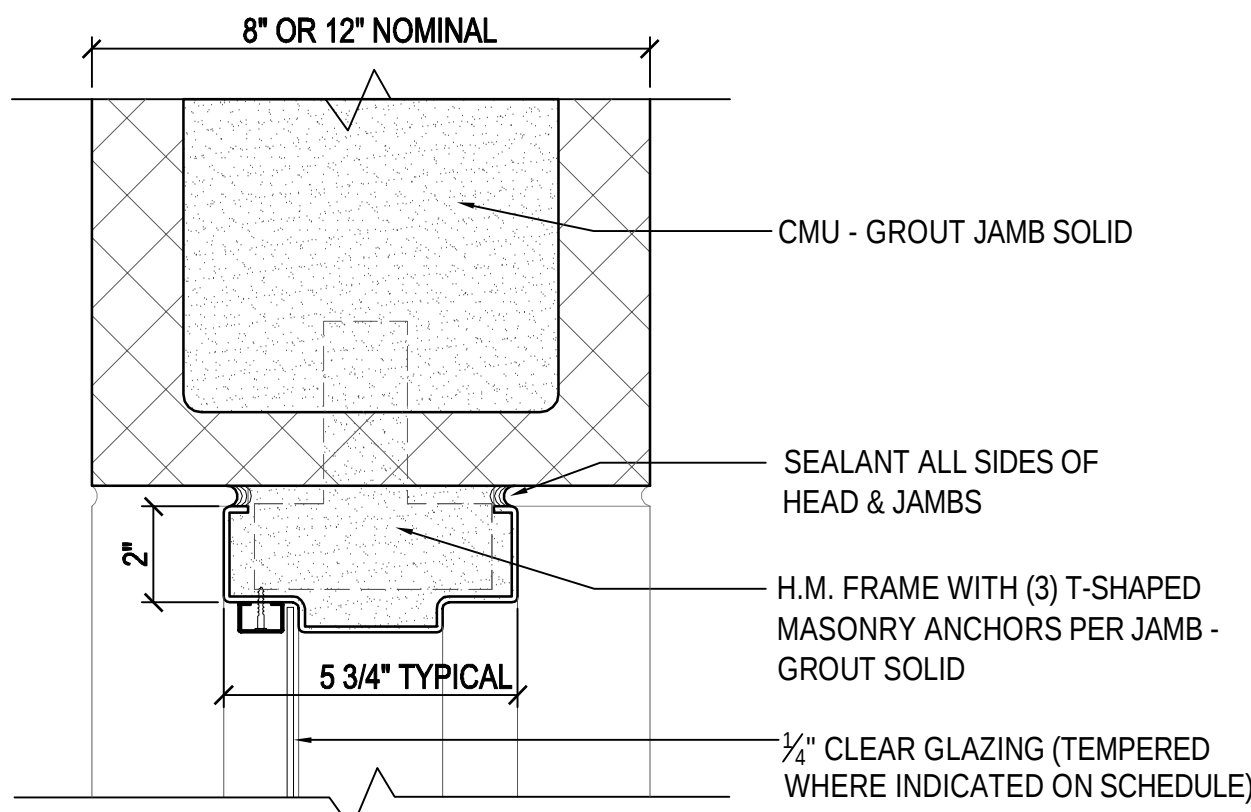




15 H.M. WINDOW JAMB @ CMU
A512 SCALE: 3" = 1'-0" EXISTING CMU - SIMILAR

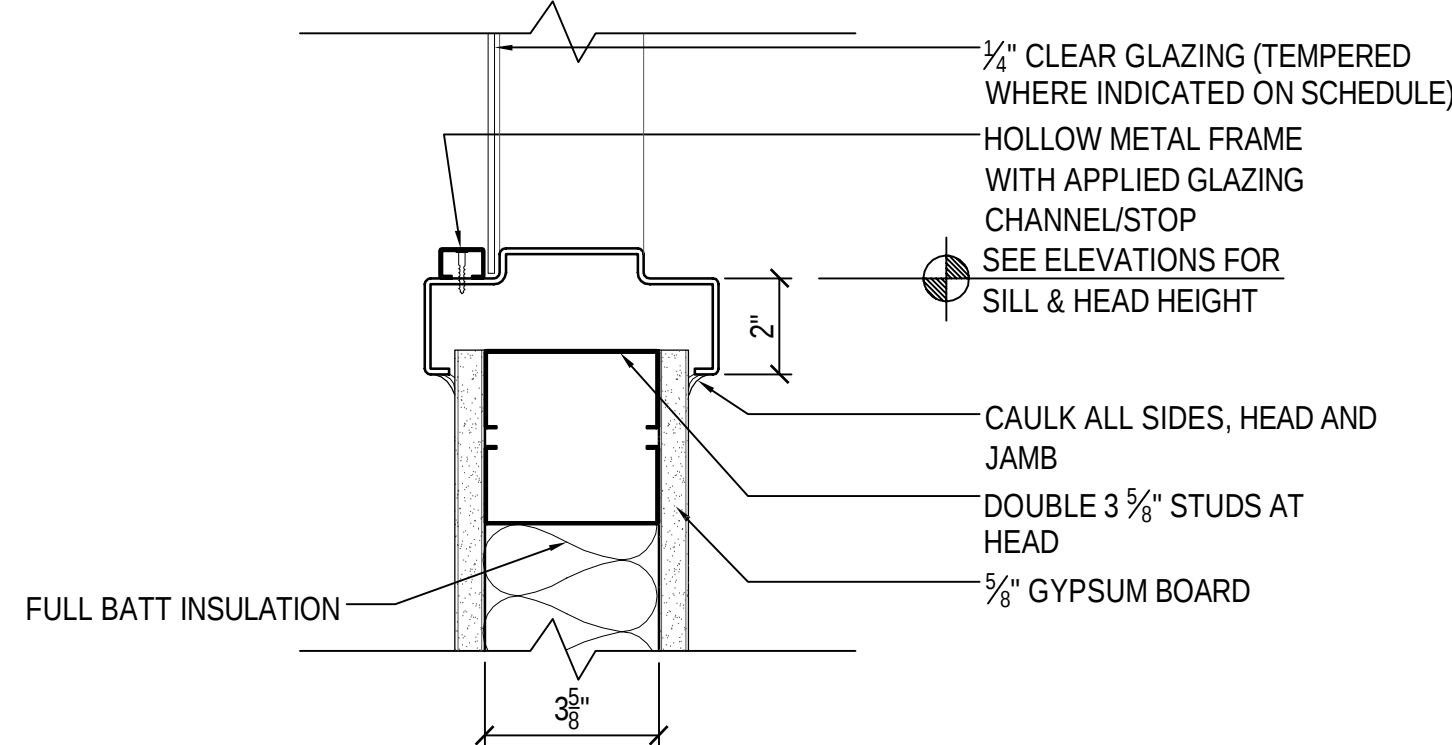


16 H.M. WINDOW JAMB DETAIL @ STUD WALL
A512 SCALE: 3" = 1'-0" HEAD & SILL SIMILAR

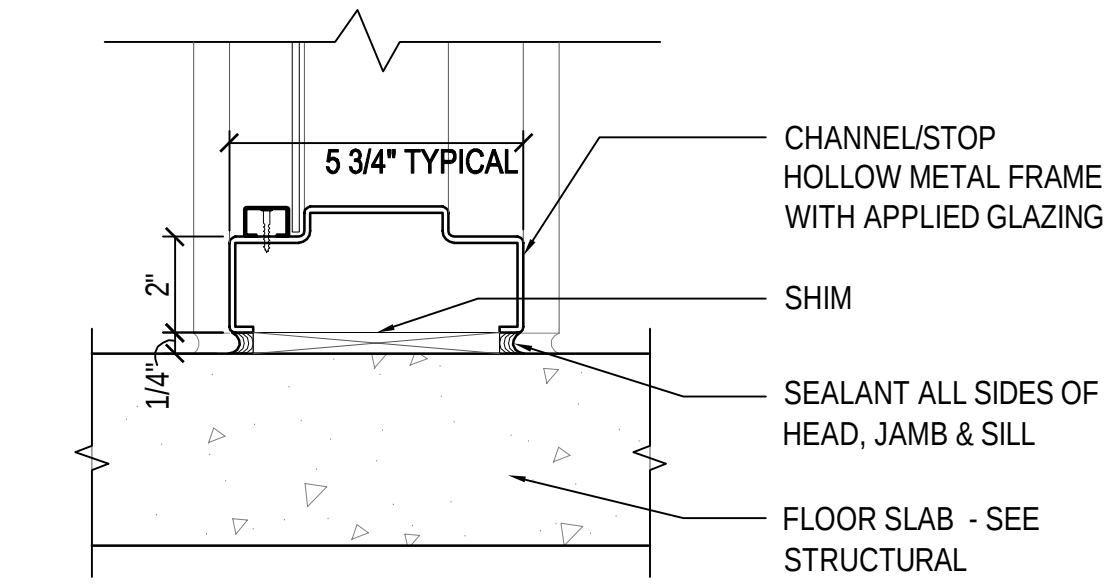


17 H.M. WINDOW SILL @ FLOOR
A512 SCALE: 3" = 1'-0"

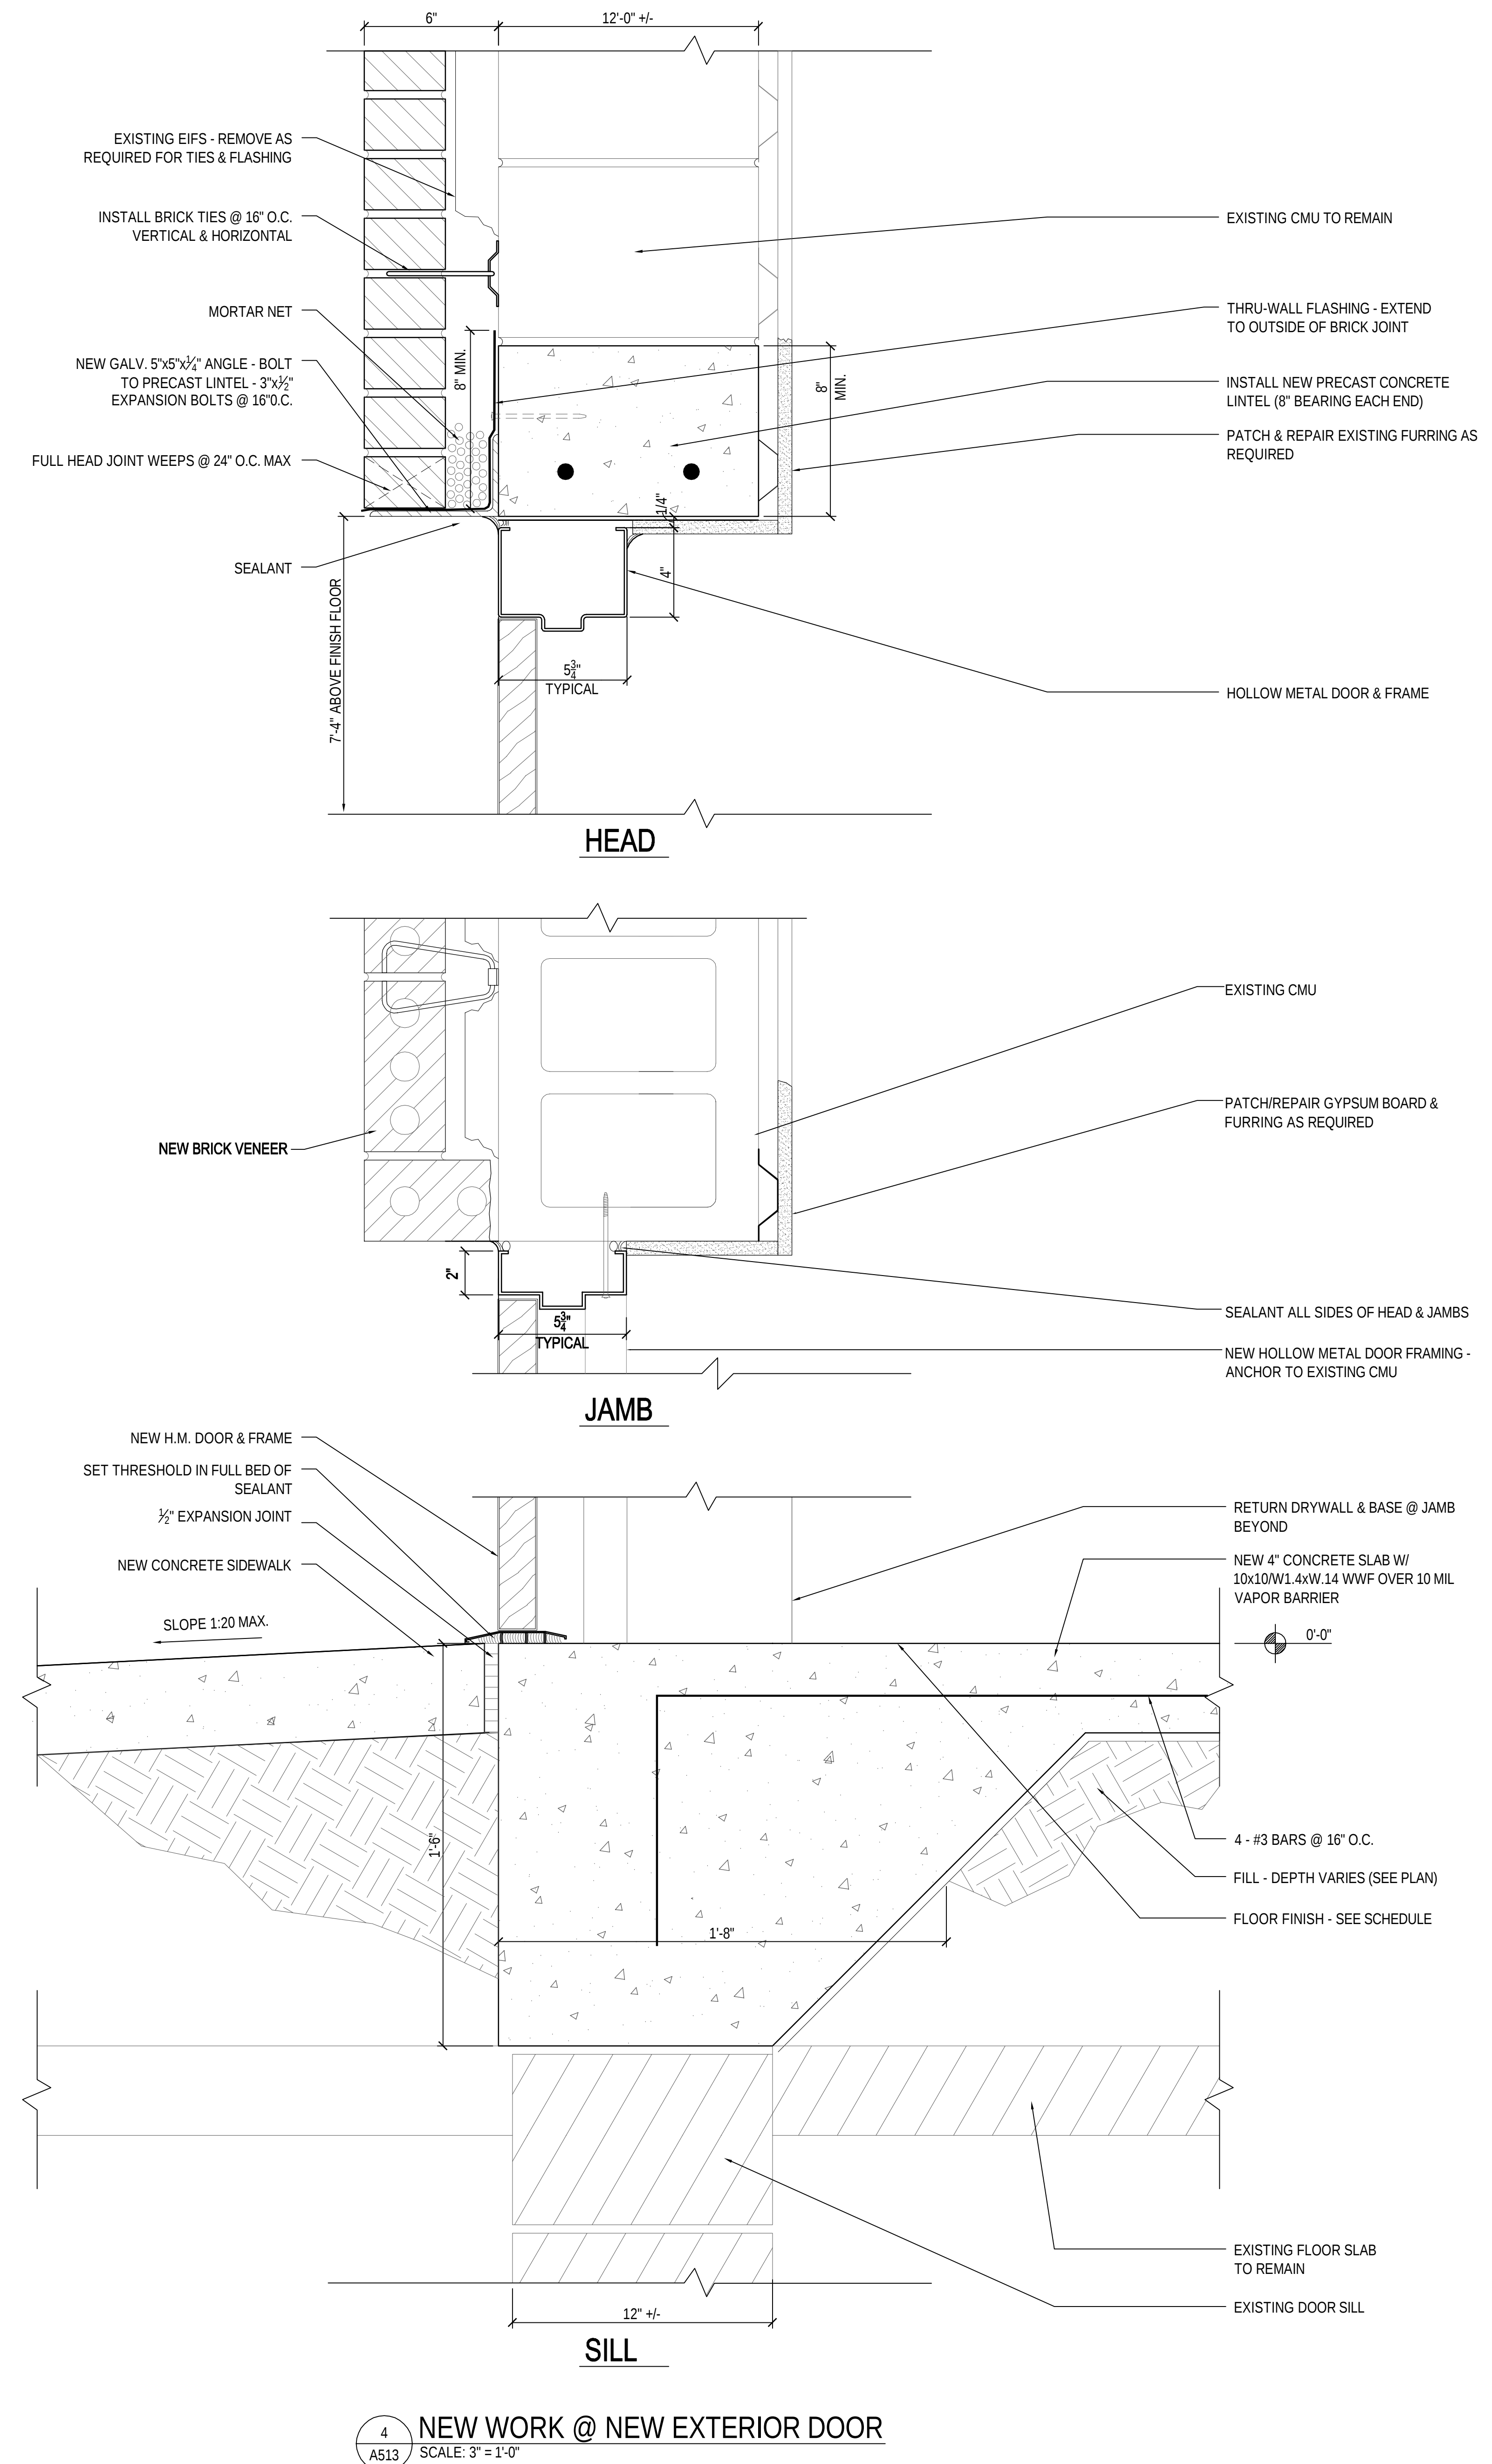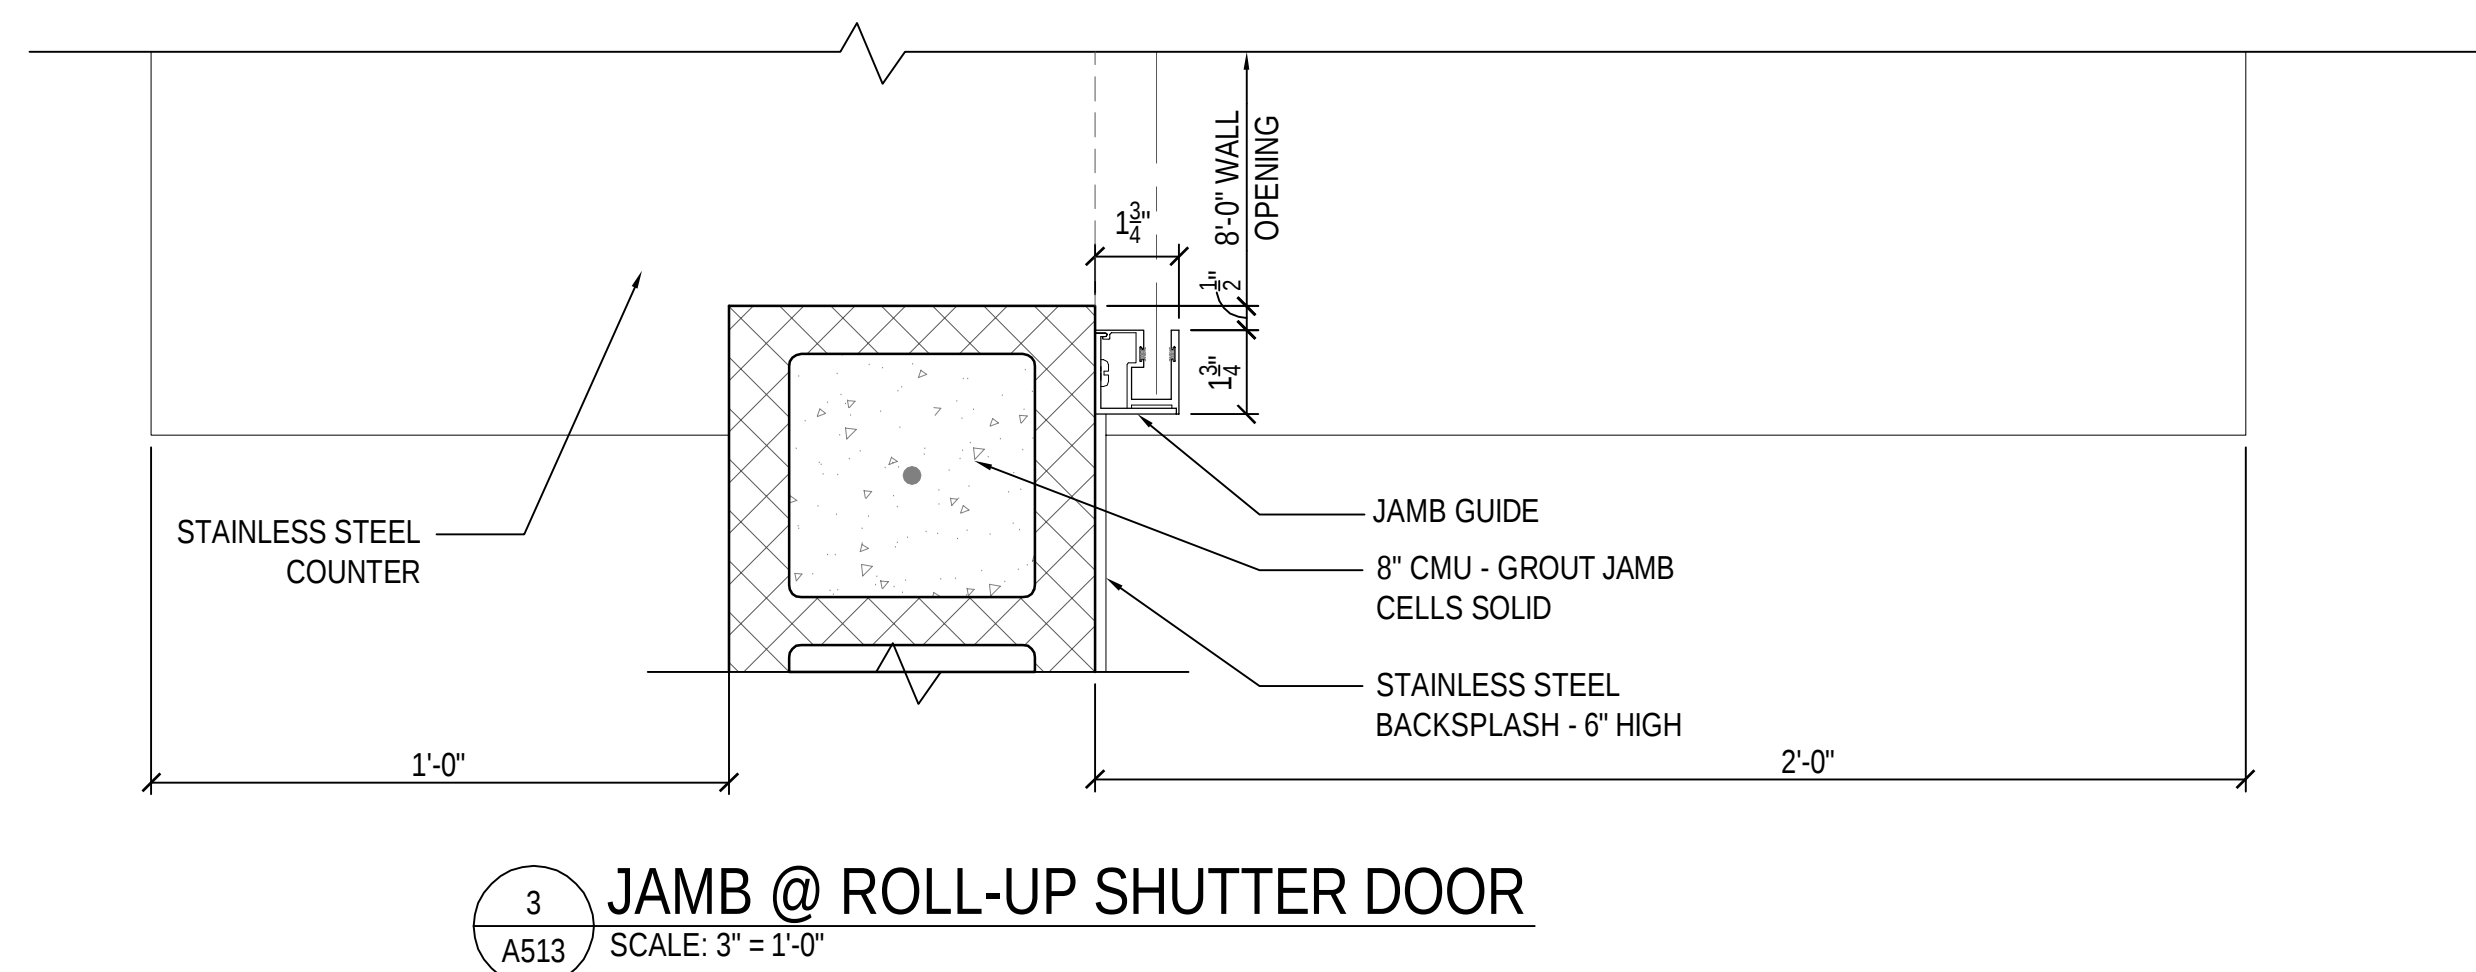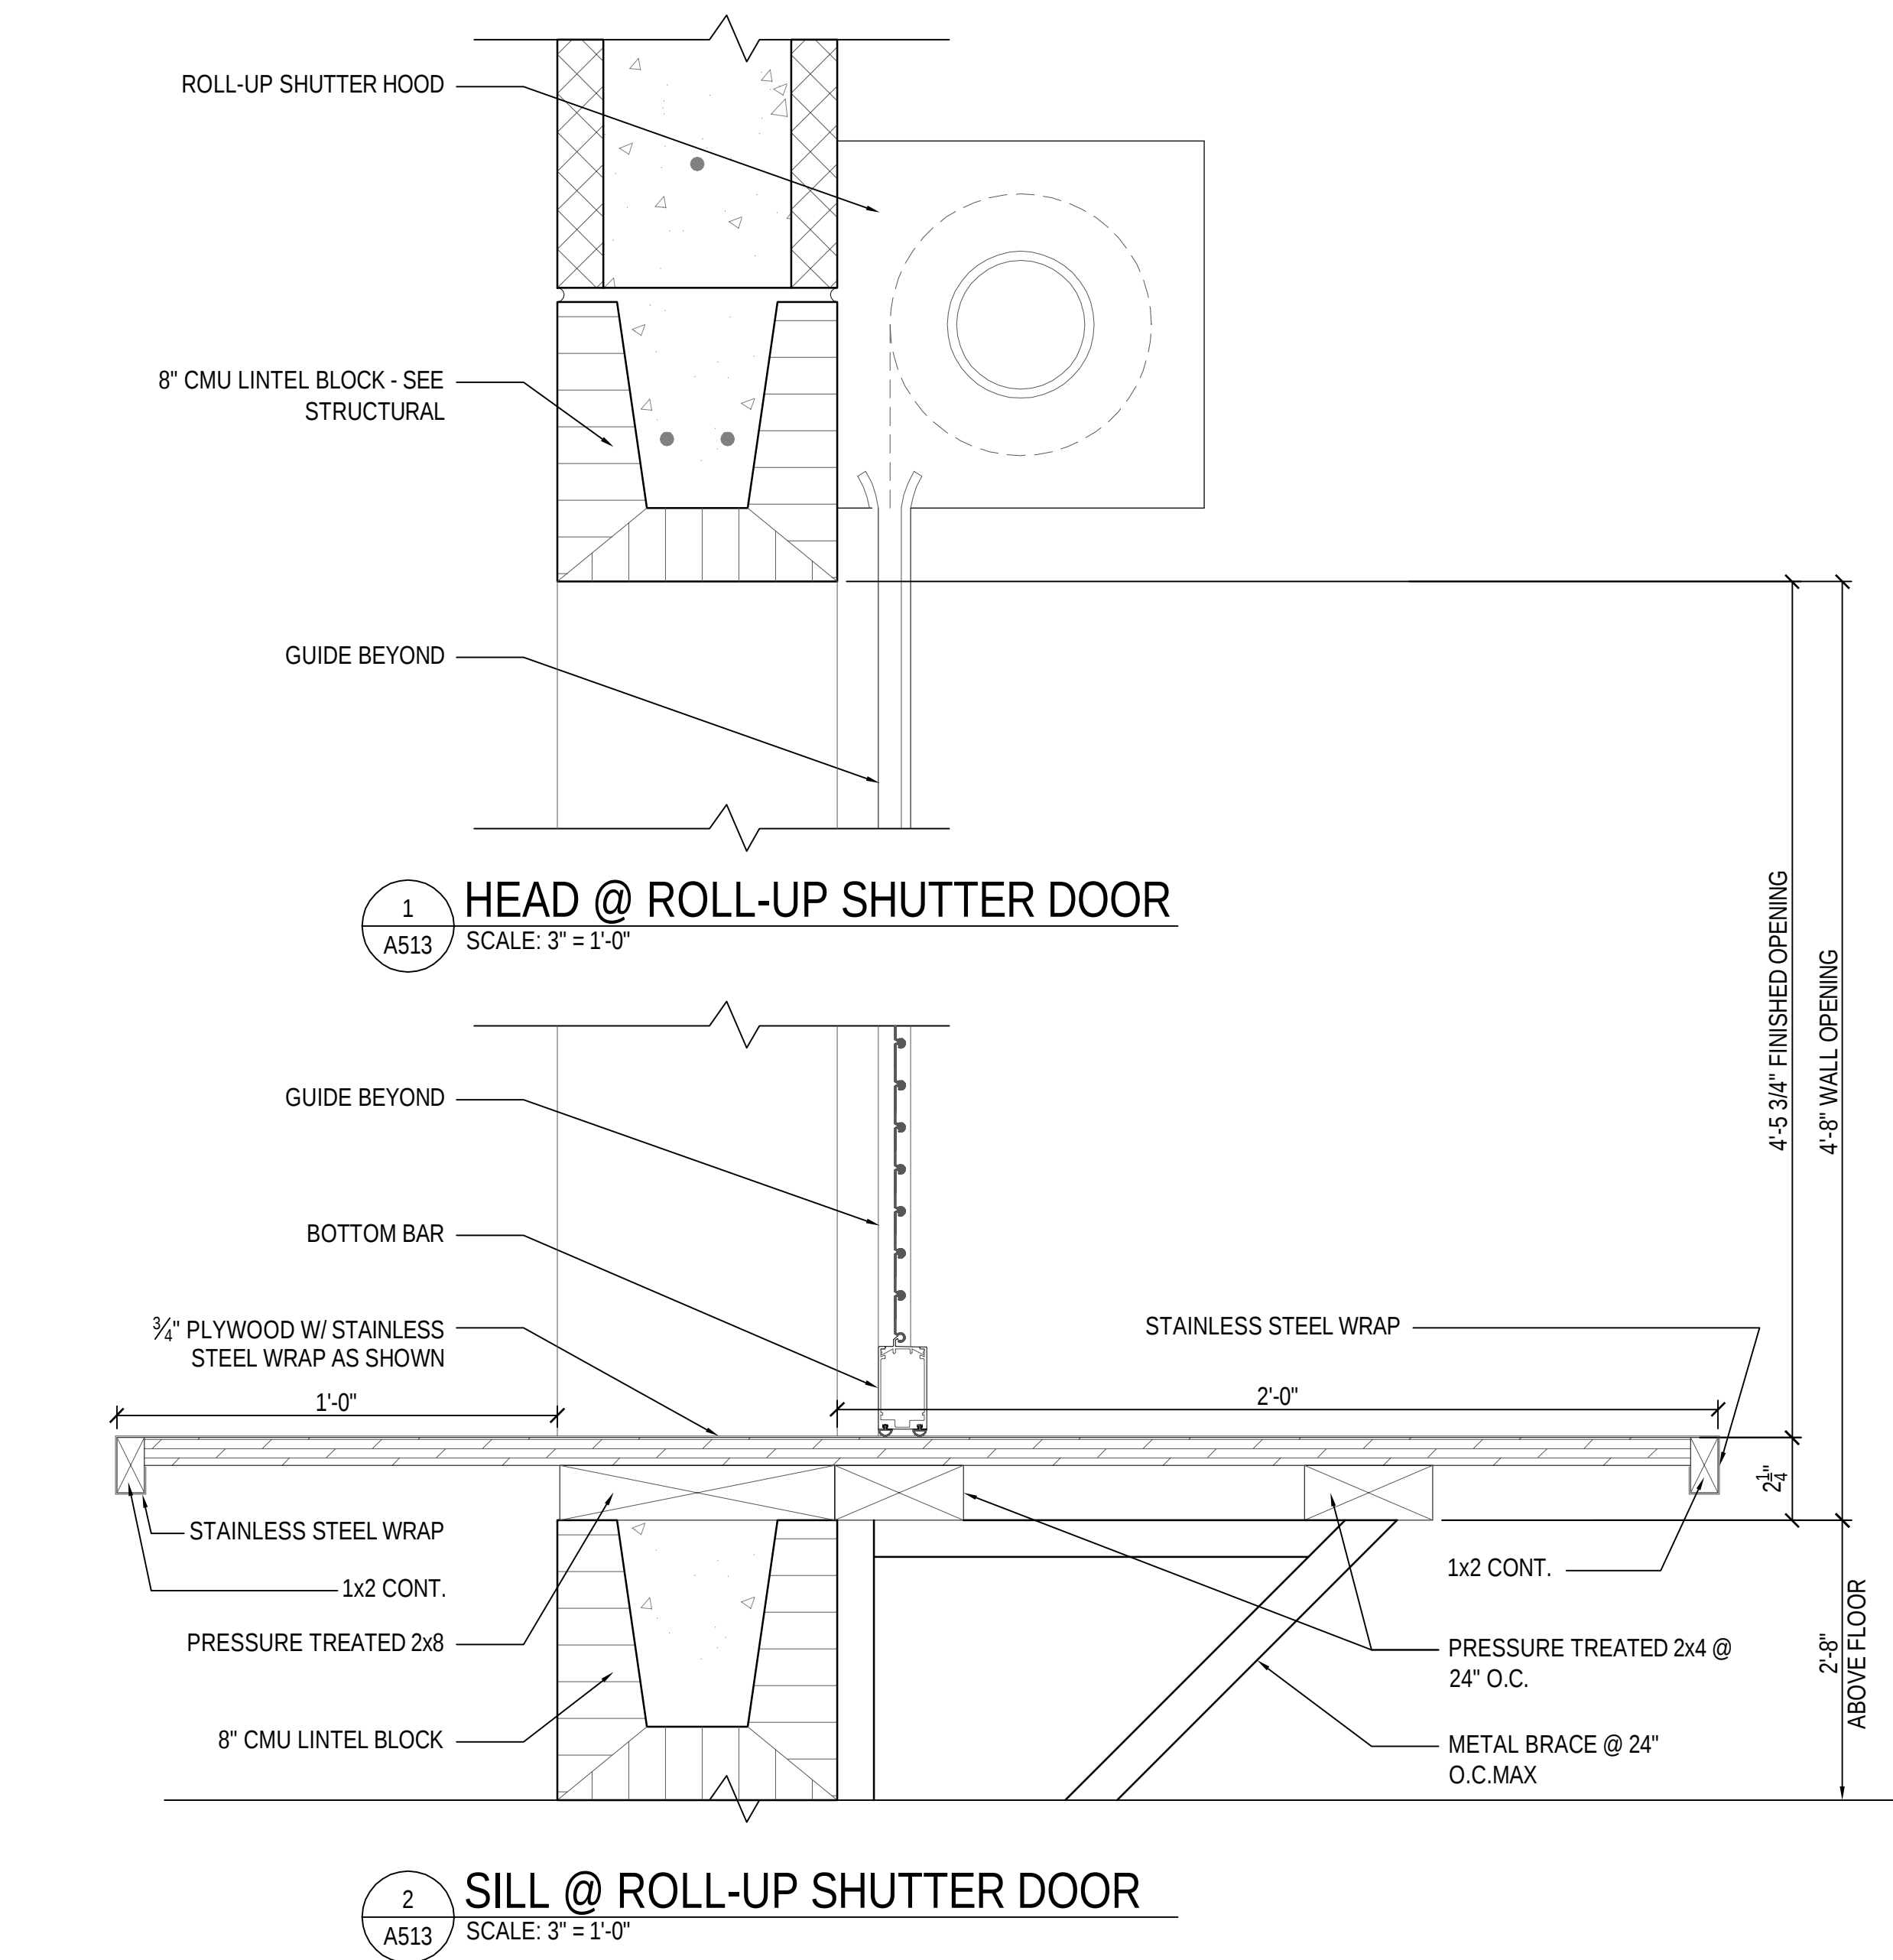

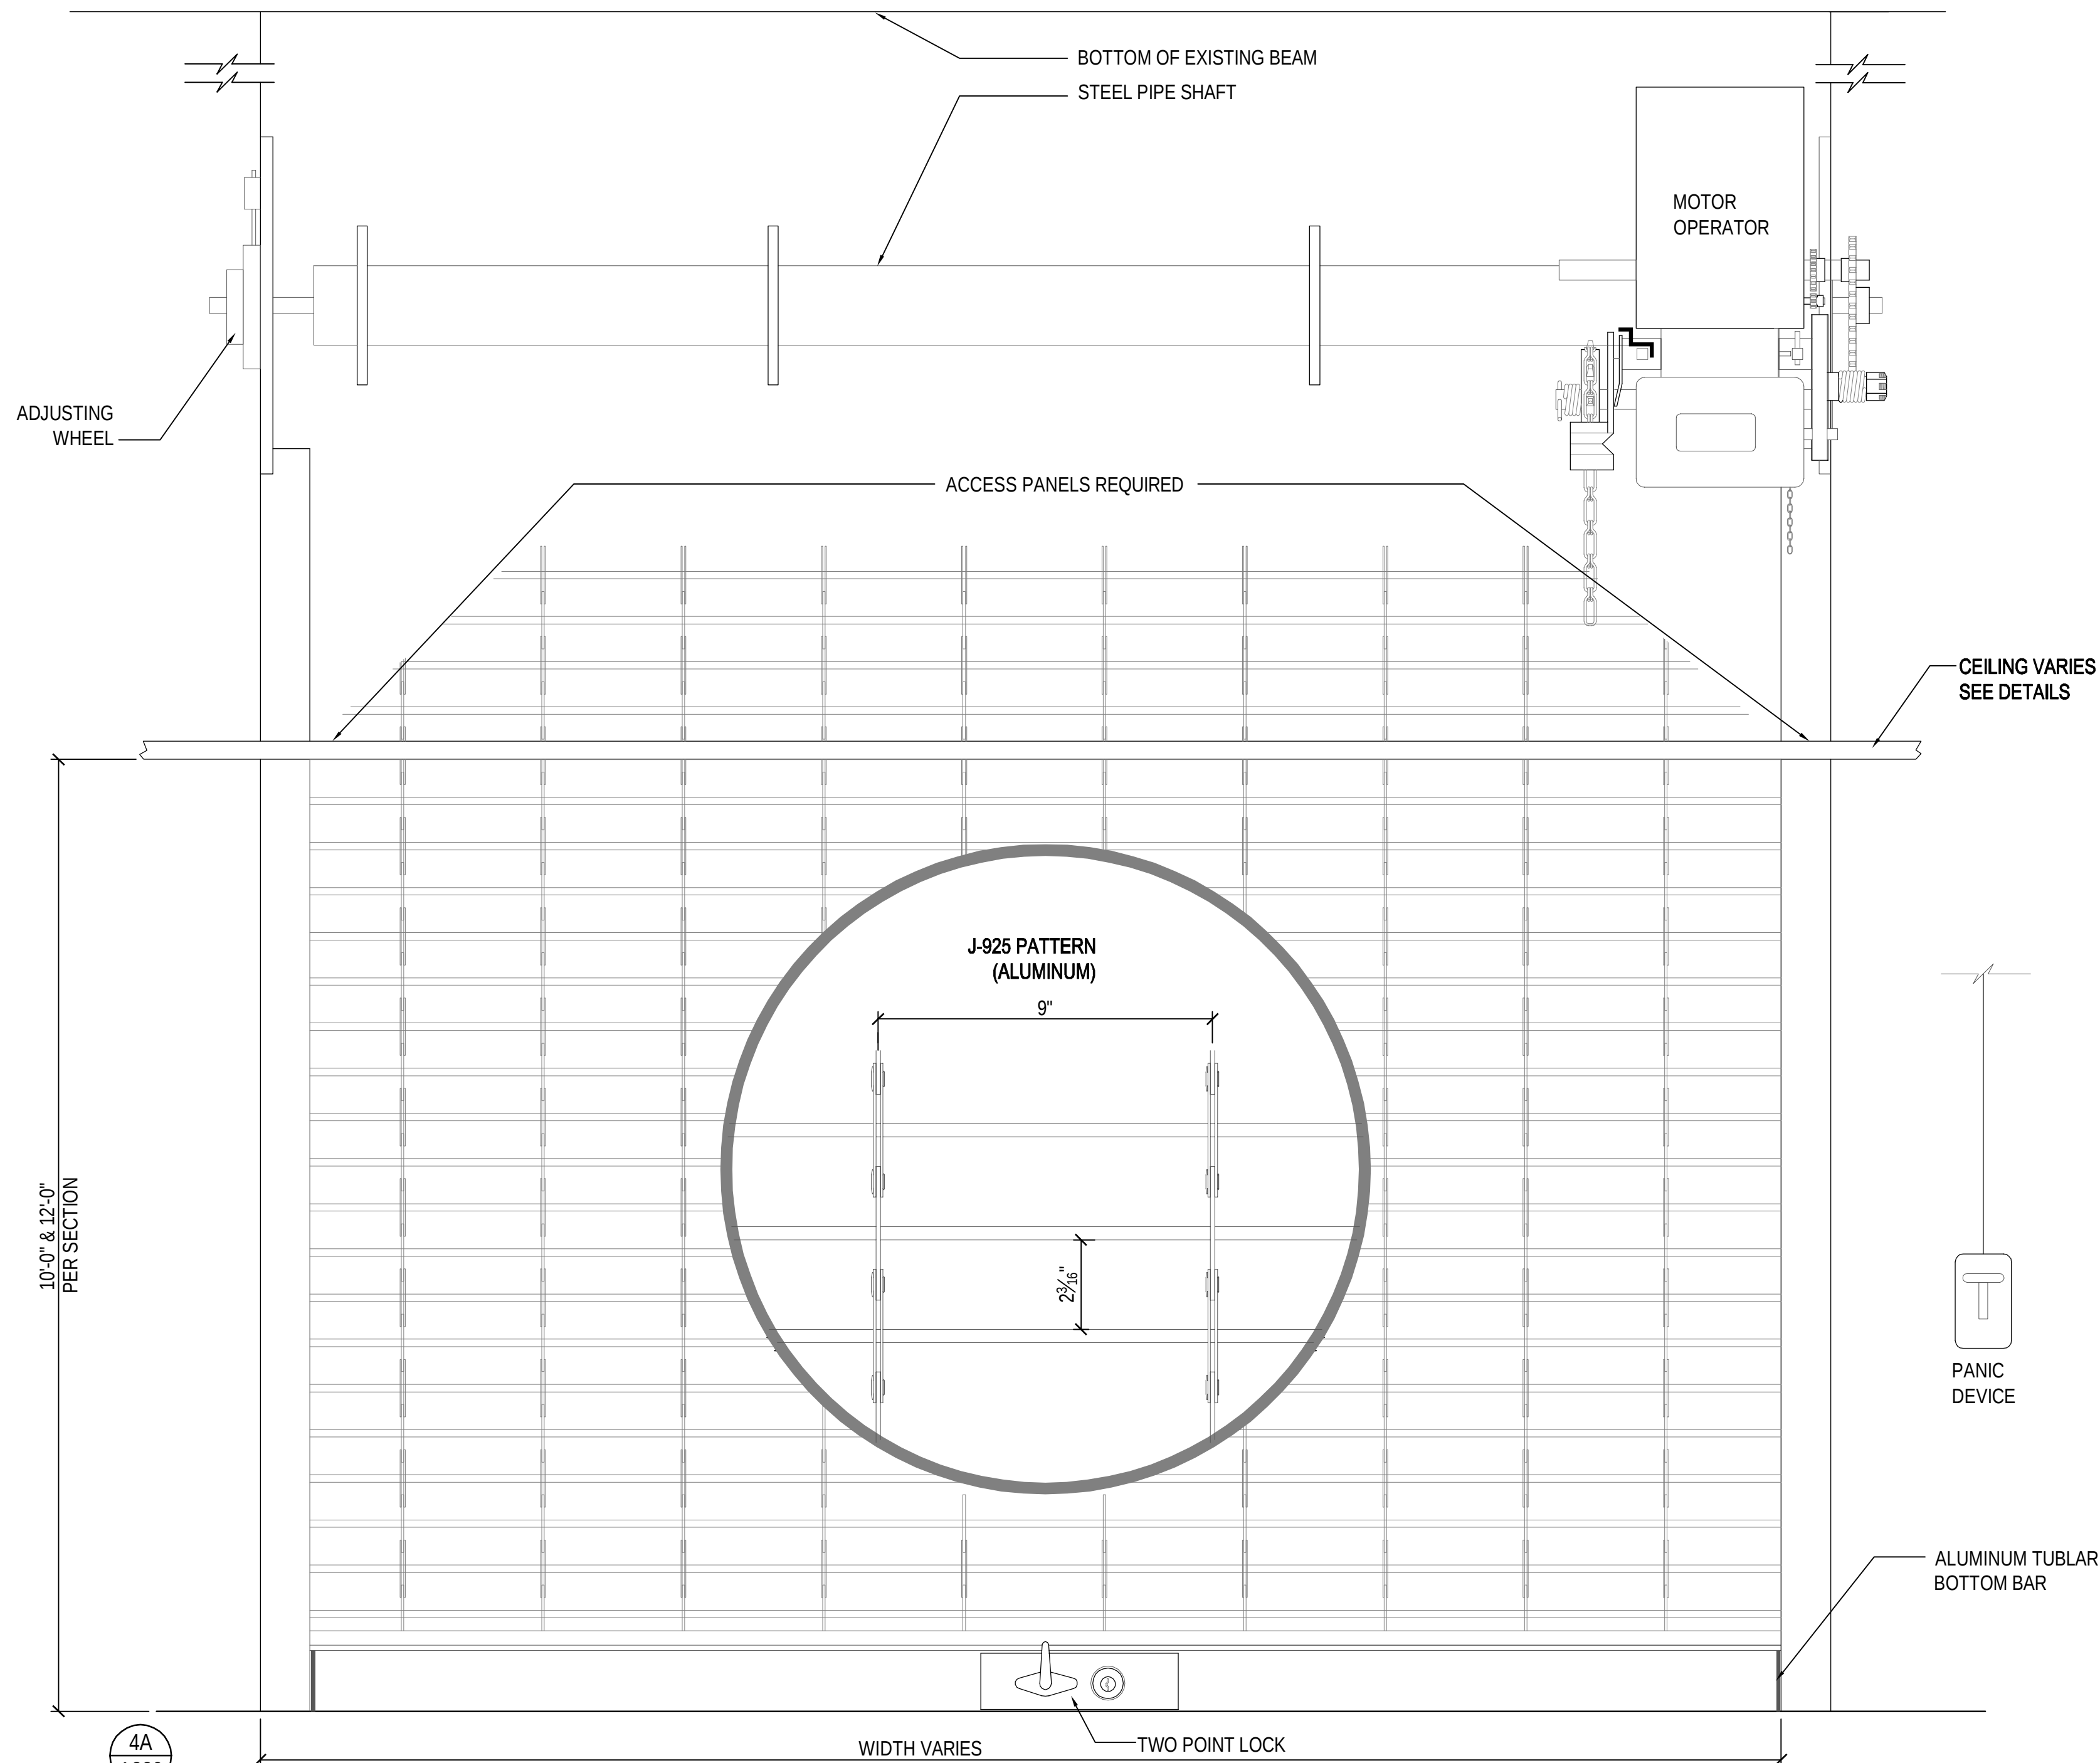


1
A514
MOTOR OPERATED ROLLING GRILLE ELEVATION
SCALE: 3/4" = 1'-0"

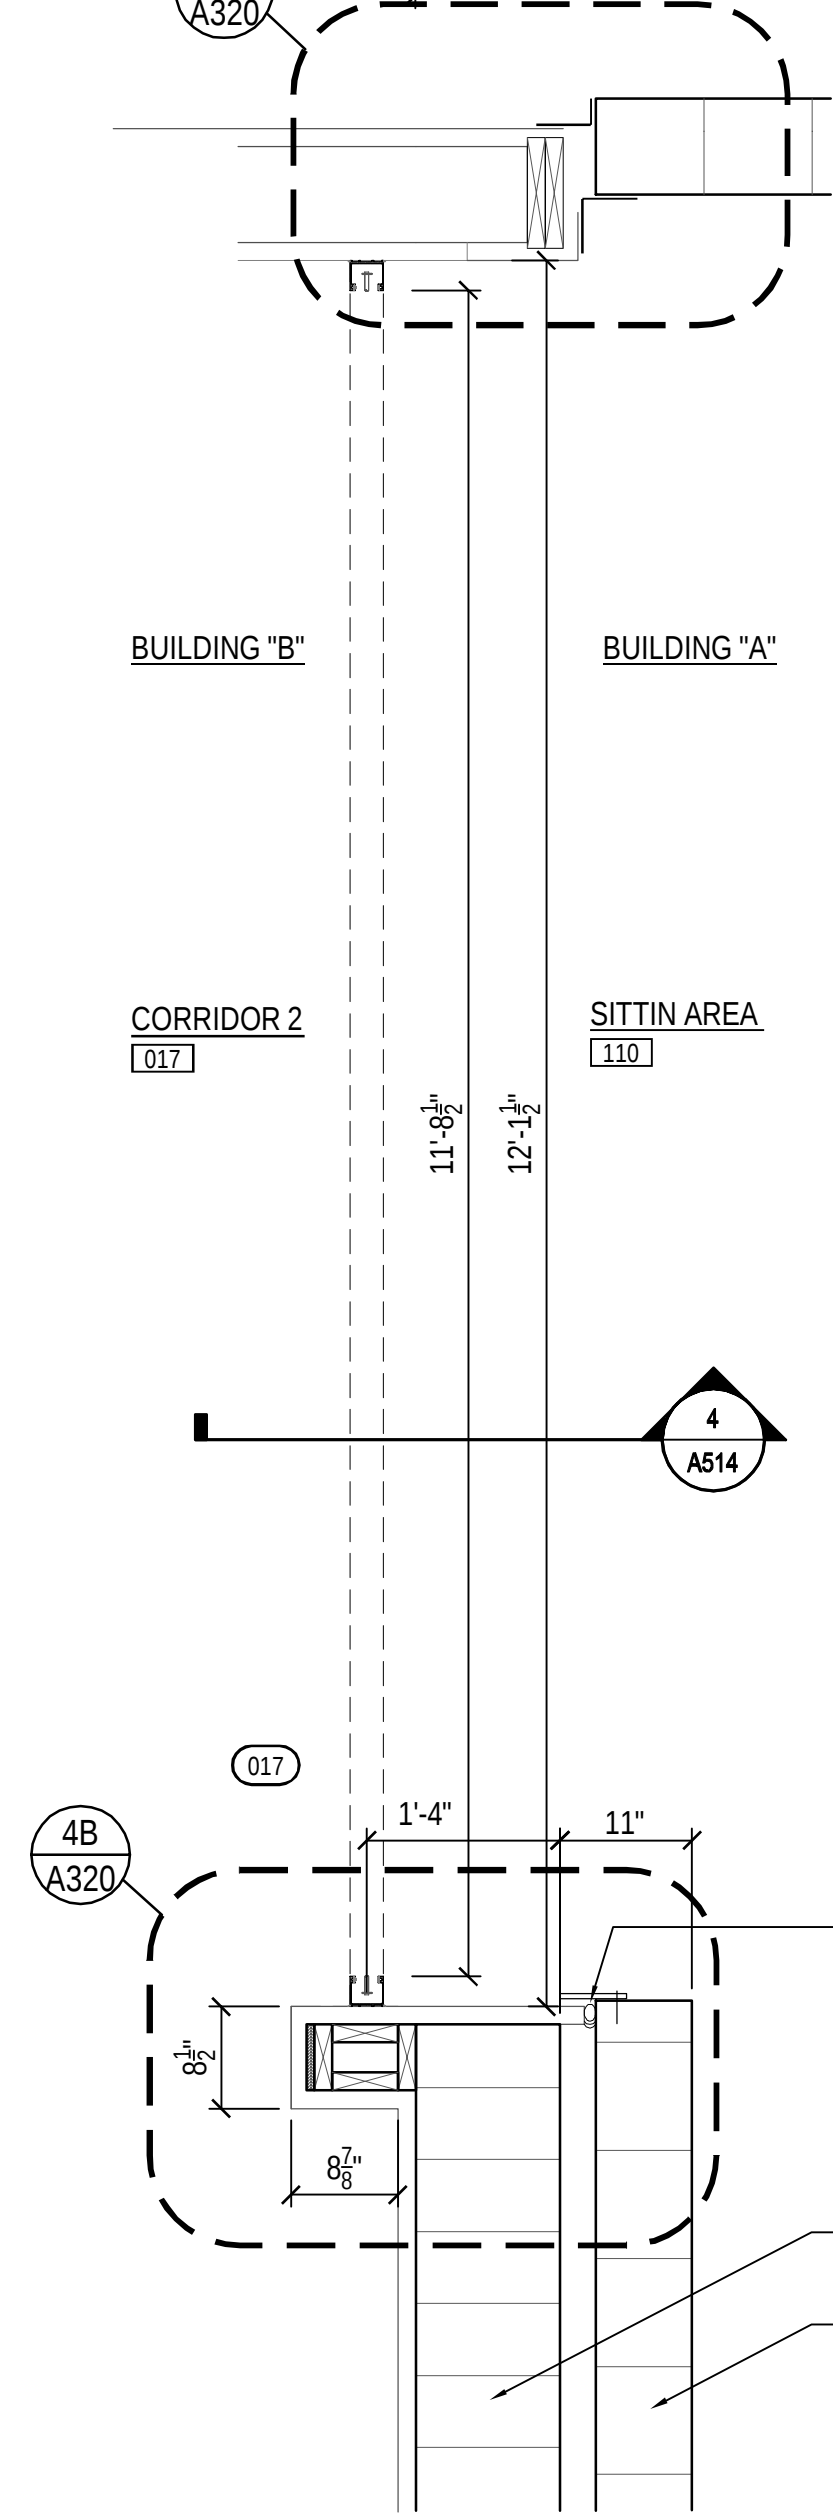


3
A514
MOTOR OPERATED ROLLING GRILLE
ENLARGED PLAN @ DOOR # 017
SCALE: 3/4" = 1'-0"


2
A514
MOTOR OPERATED
ROLLING GRILLE
ENLARGED PLAN
AT DOOR # 112
SCALE: 3/4" = 1'-0"

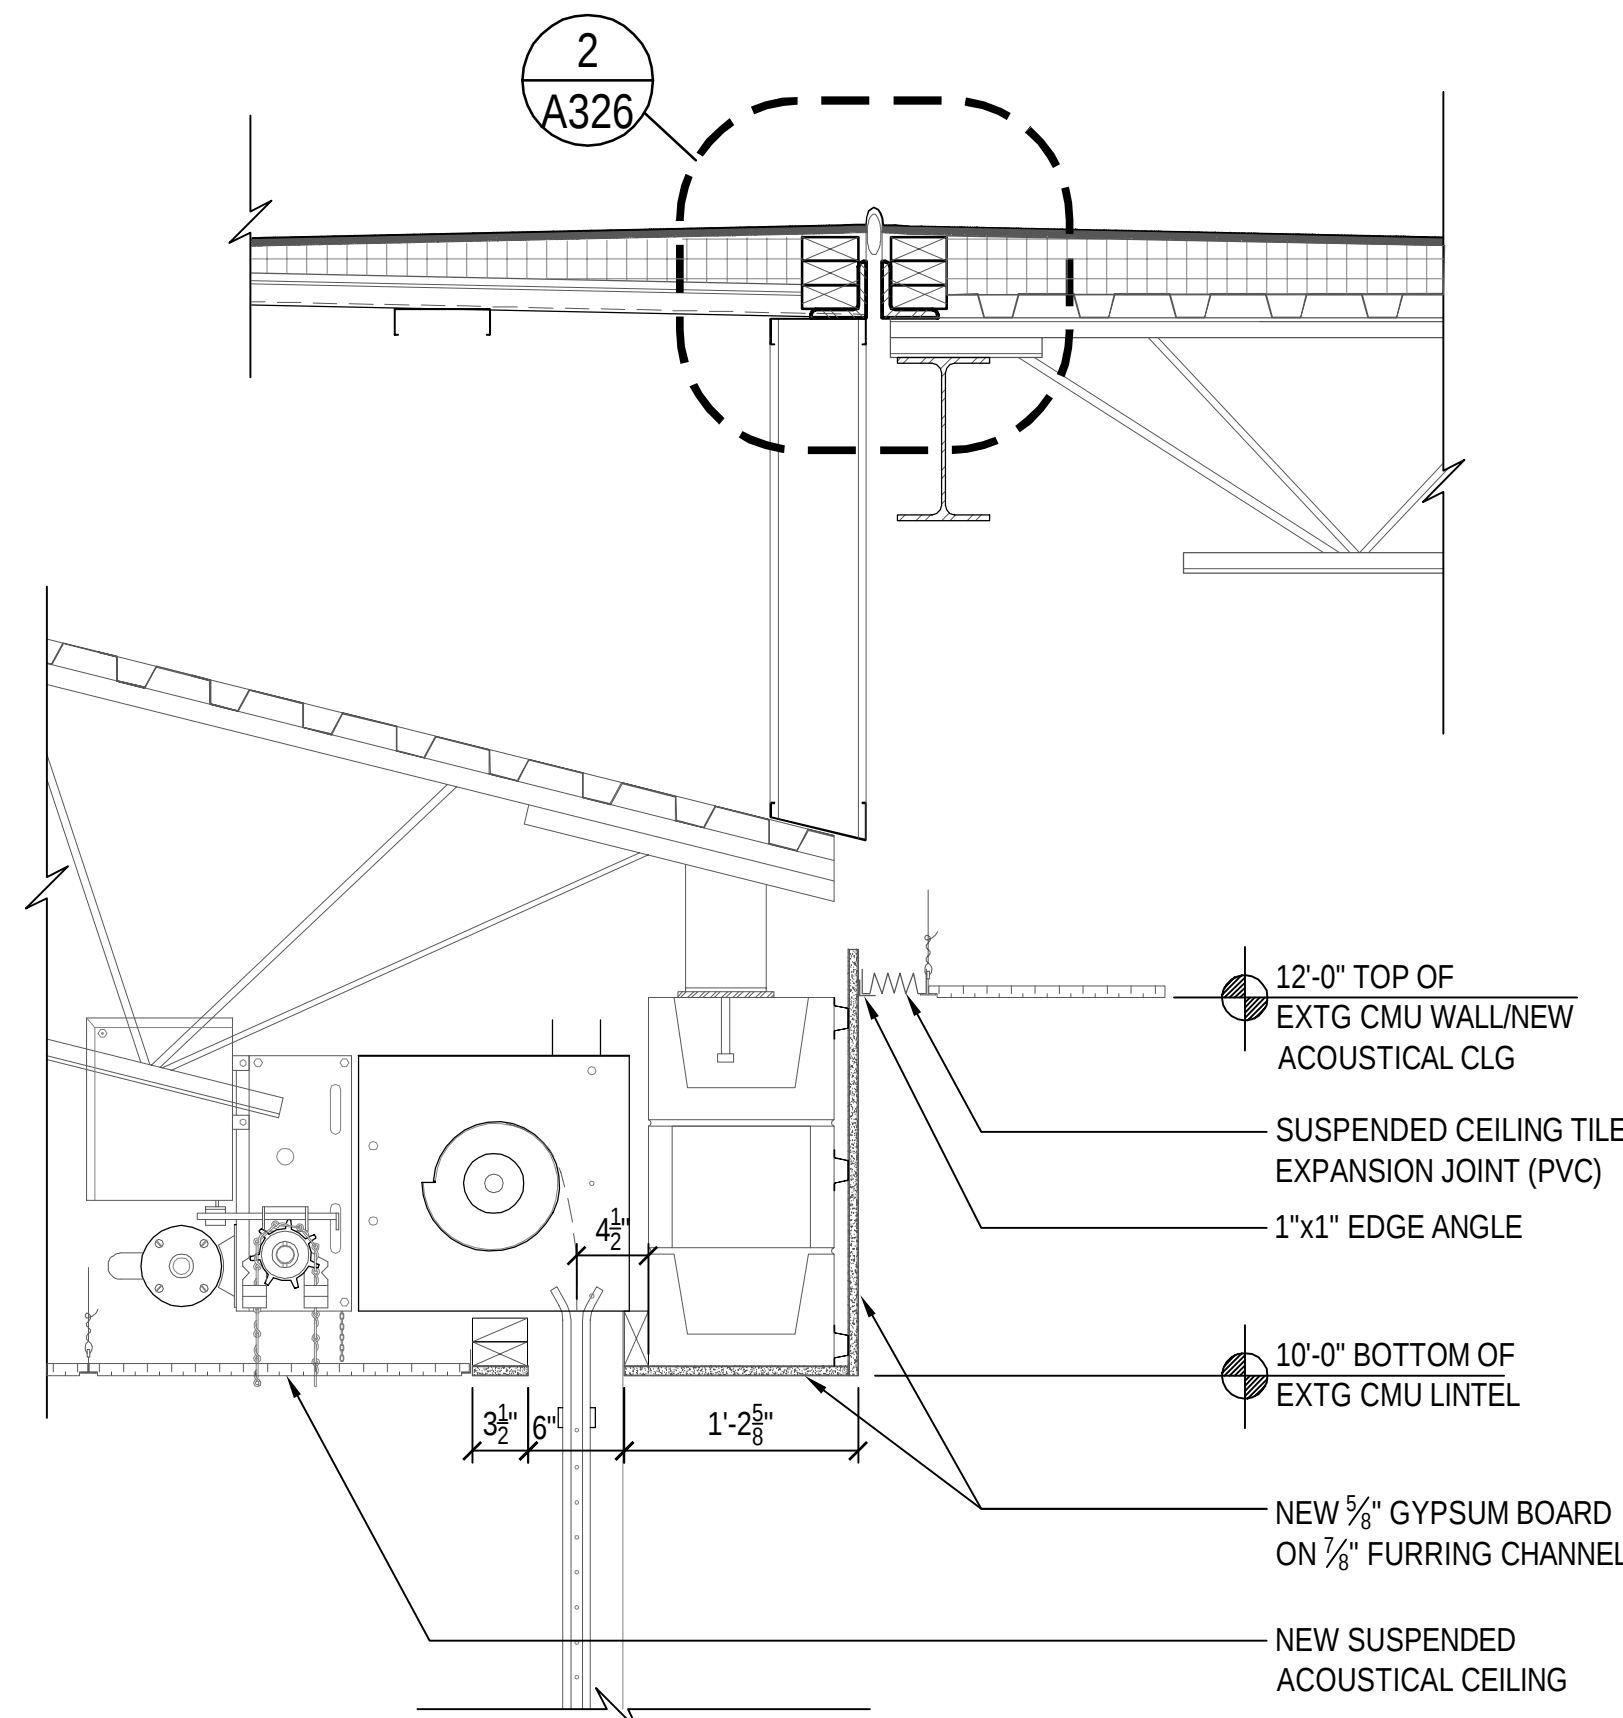


4
A514
MOTOR OPERATED ROLLING GRILLE
WALL SECTION @ DOOR #017
SCALE: 1" = 1'-0"

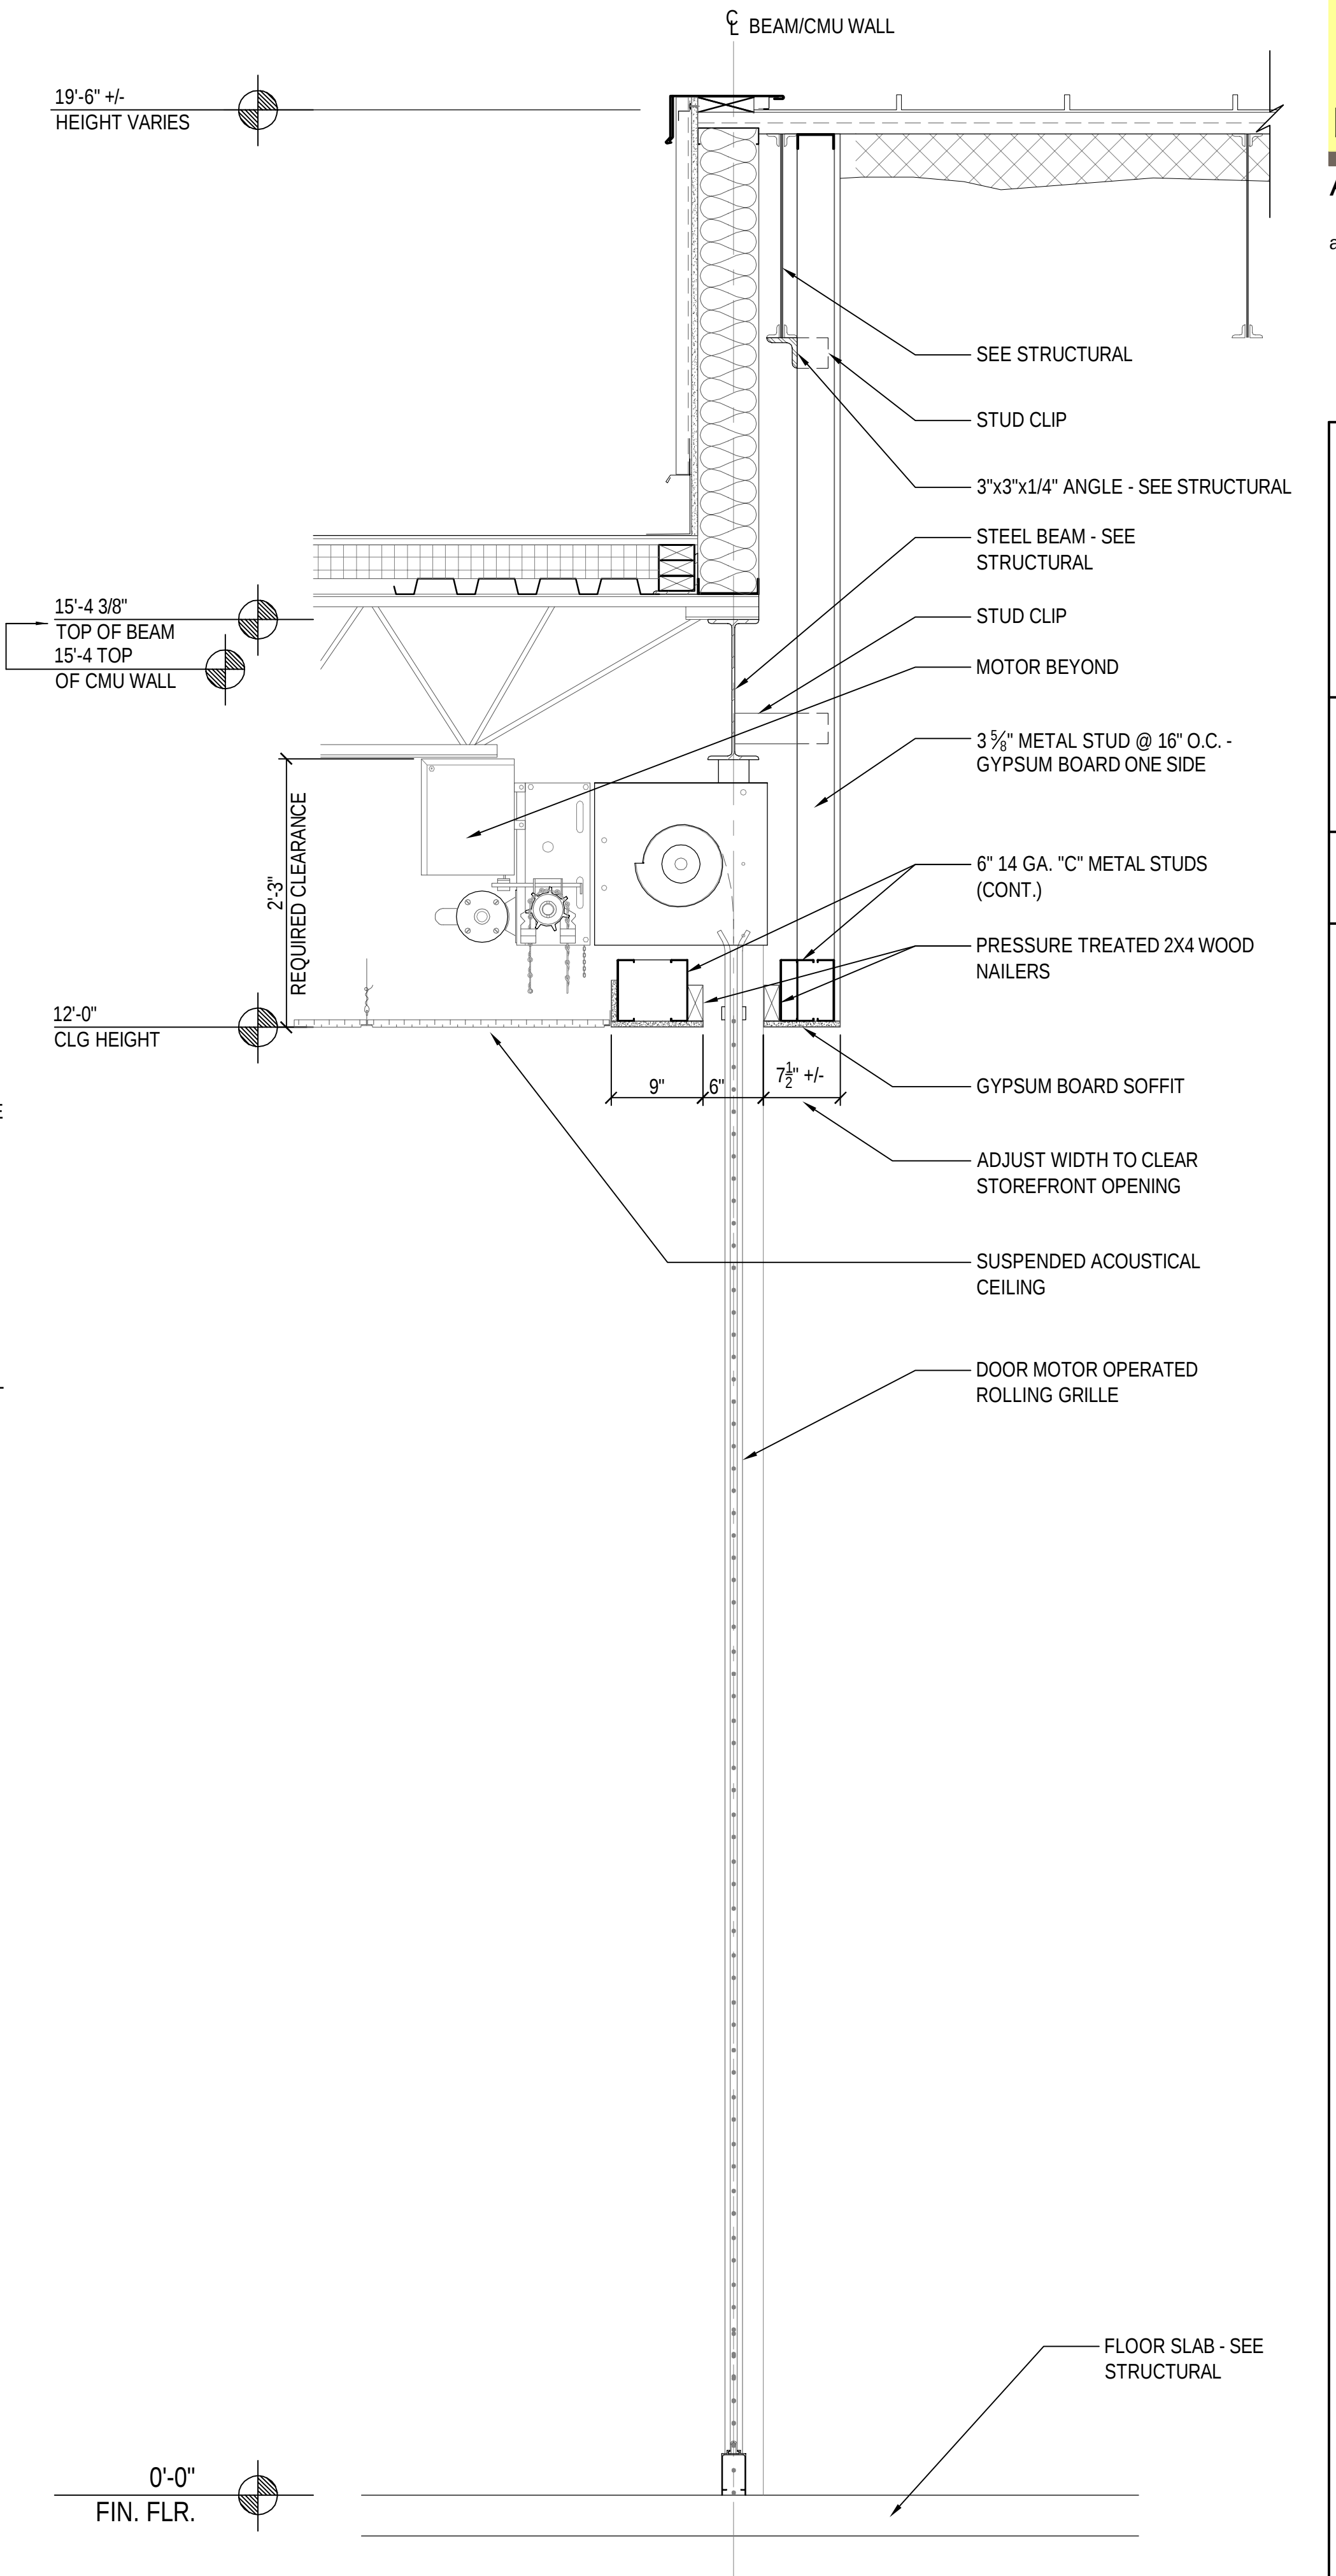


5
A514
MOTOR OPERATED ROLLING GRILLE
WALL SECTION @ DOOR #112
SCALE: 1" = 1'-0"

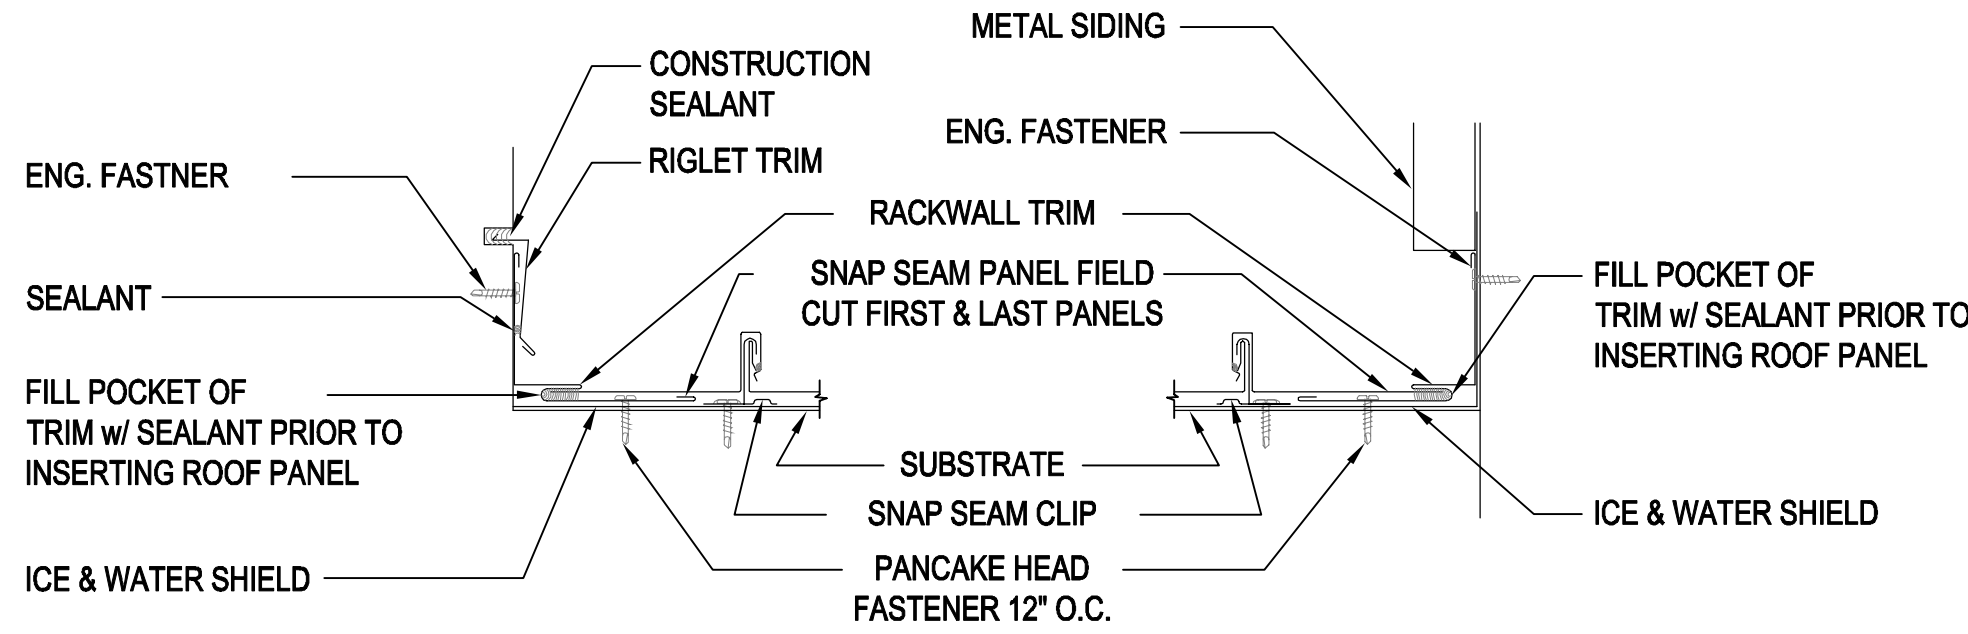


1 FLASHING AT WALL
A700 SCALE: N.T.S.

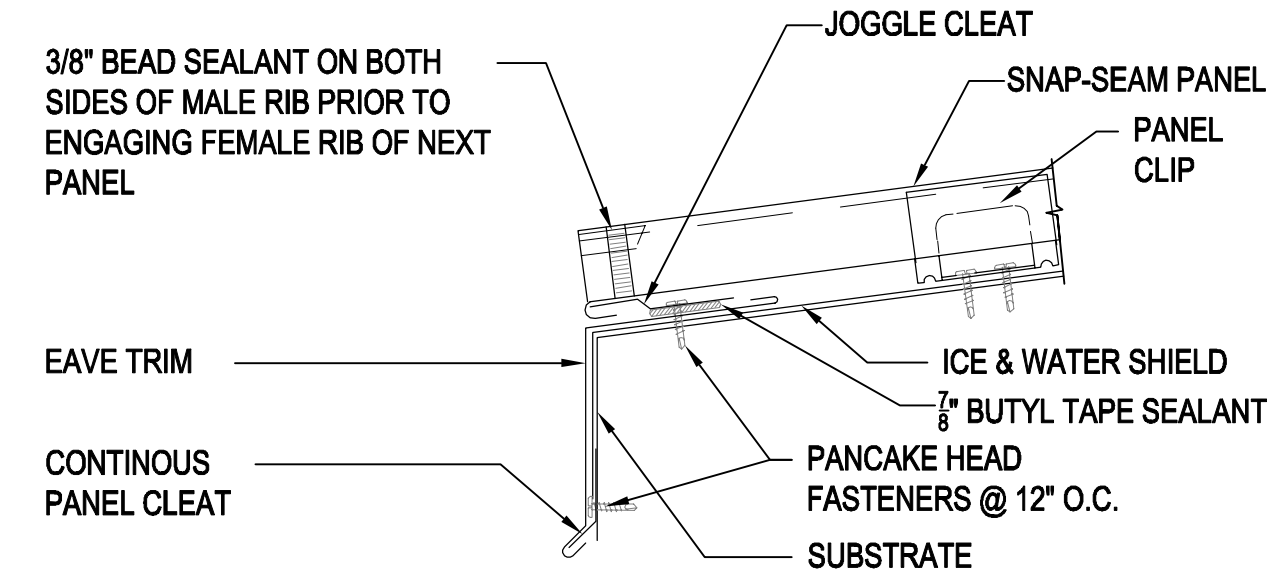


2 EAVE DETAIL
A700 SCALE: N.T.S.

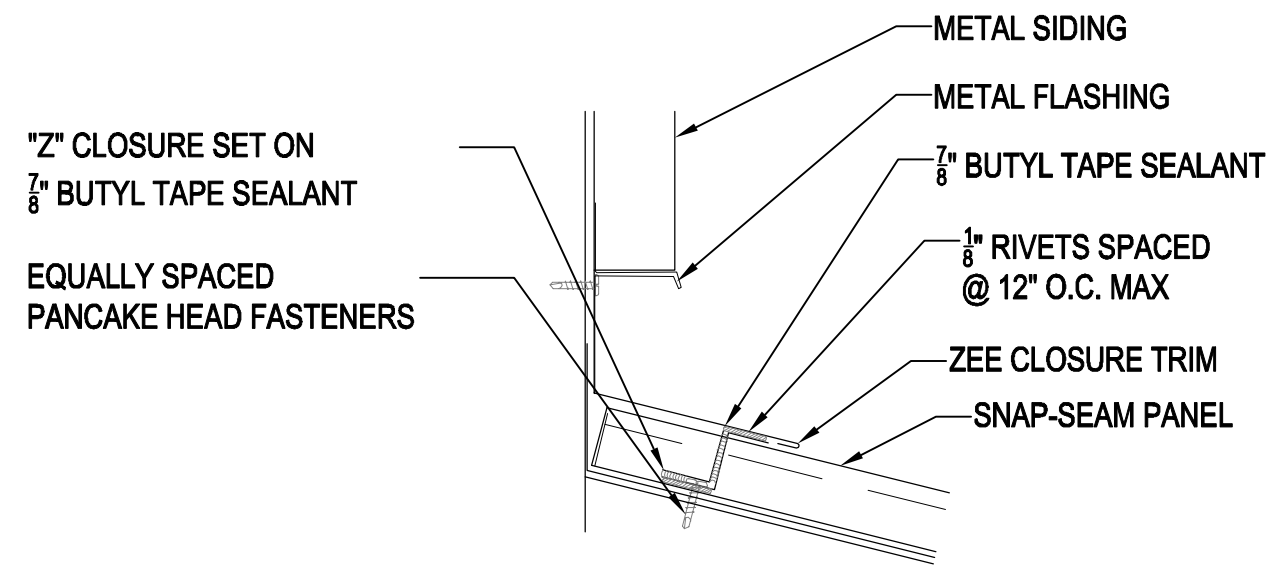


3 FLASHING AT WALL
A700 SCALE: N.T.S.

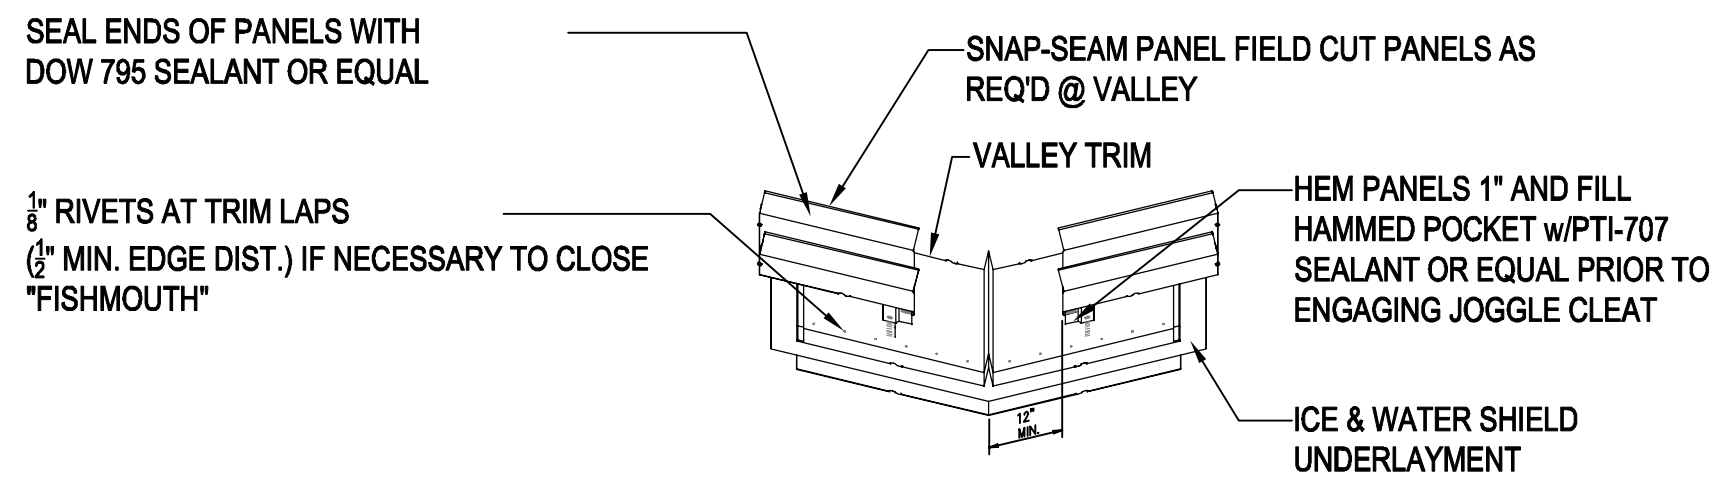


4 VALLEY ISOMETRIC
A700 SCALE: N.T.S.

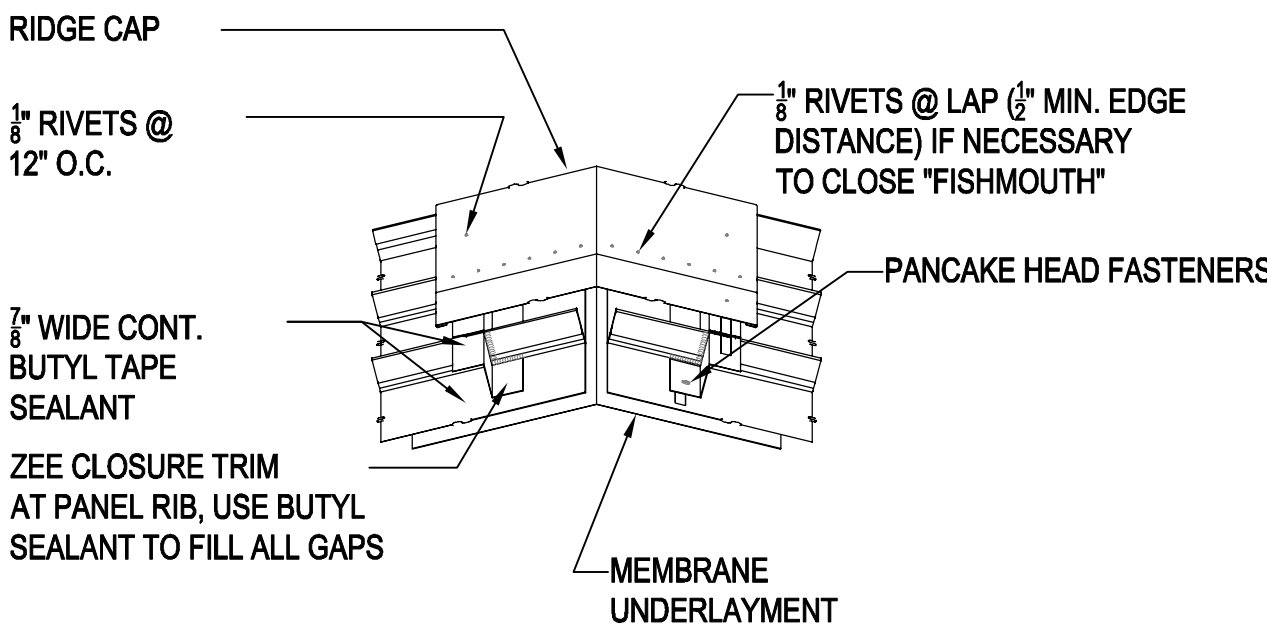


5 HP (RIDGE SIM.) ISOMETRIC
A700 SCALE: N.T.S.

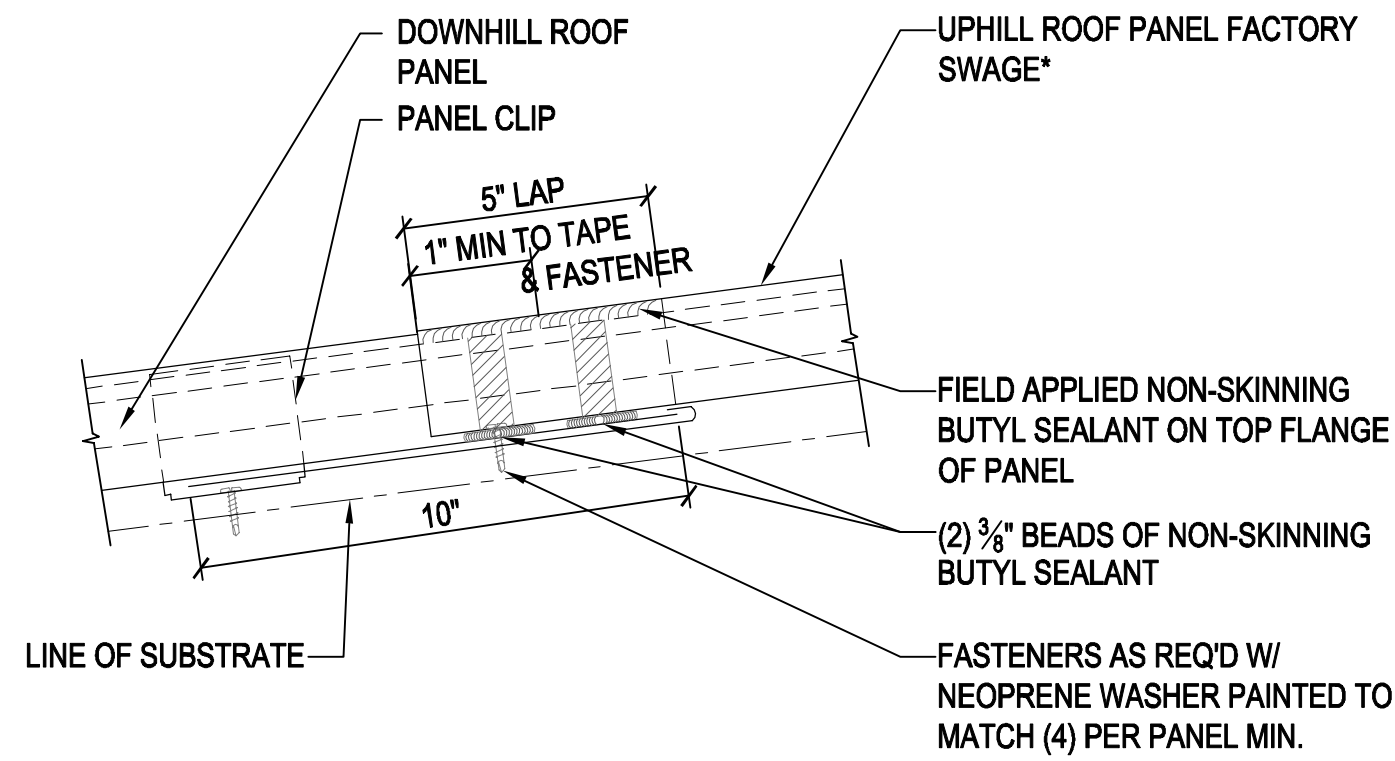

8 PANEL LAP - FLOATING JOINT
A700 SCALE: N.T.S.

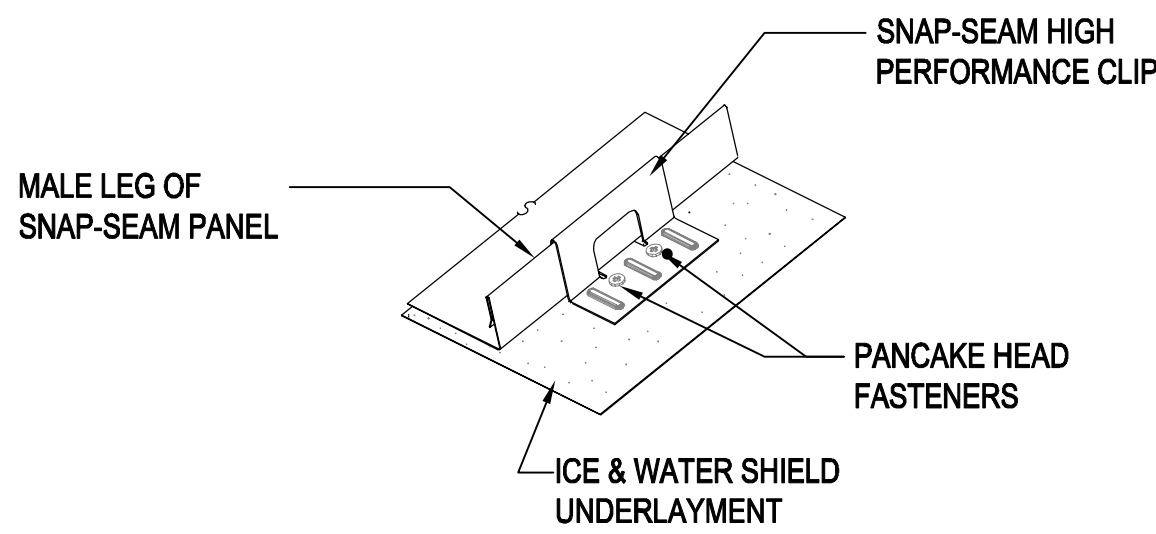

6 ANCHOR CLIP
A700 SCALE: N.T.S.

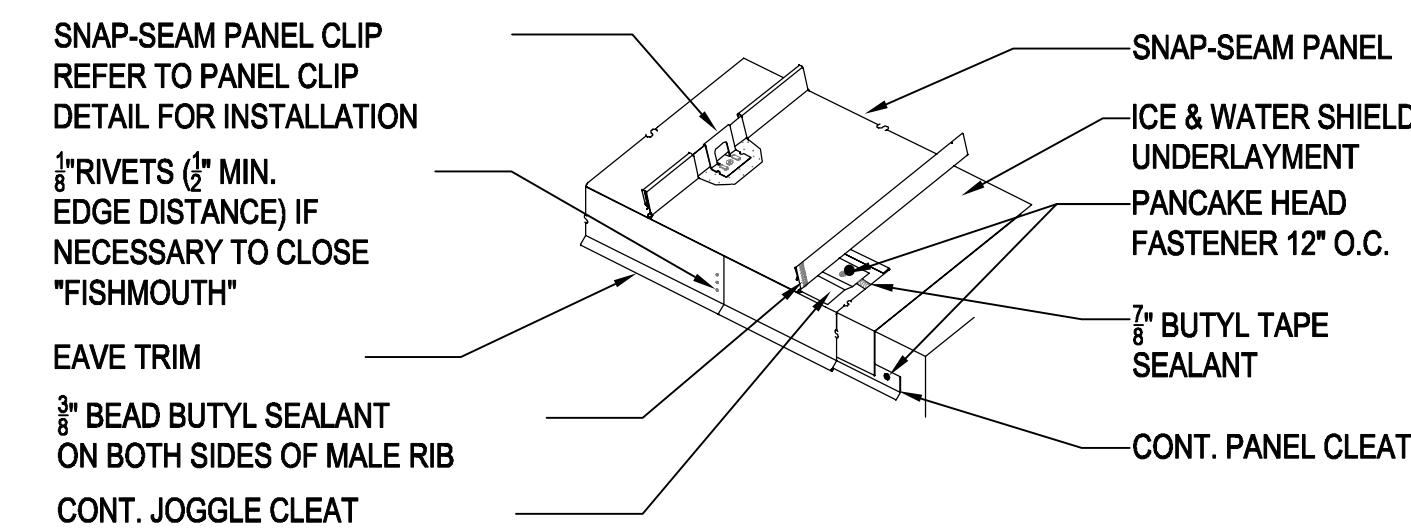

7 HIP (RIDGE SIM.) ISOMETRIC
A700 SCALE: N.T.S.

NOTE:
MANUFACTURER TO PROVIDE FINAL DETAILS,
FASTENERS, ETC. BASED ON DESIGN WIND PRESSURES

SEAL

Steve Jernigan, FAIA
FL#9953, AL#2676,
GA#RA011516,
MS#4135, CO#400232

bay design
associates architects, pl
florida certificate of
authorization AA0003597

PROJECT:
Gulf Breeze Community Center
800 Shoreline Drive
Gulf Breeze, FL 32561
SHEET TITLE:
Typical Standing Seam Metal Roof Details

PROJECT NO: 2413
FILE NO: 2413_A700
DATE: 06.01.2011
REVISION:

SHEET
A700