

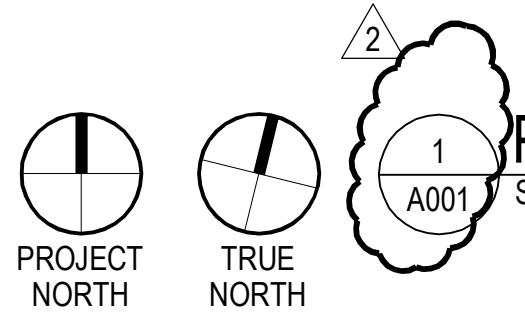


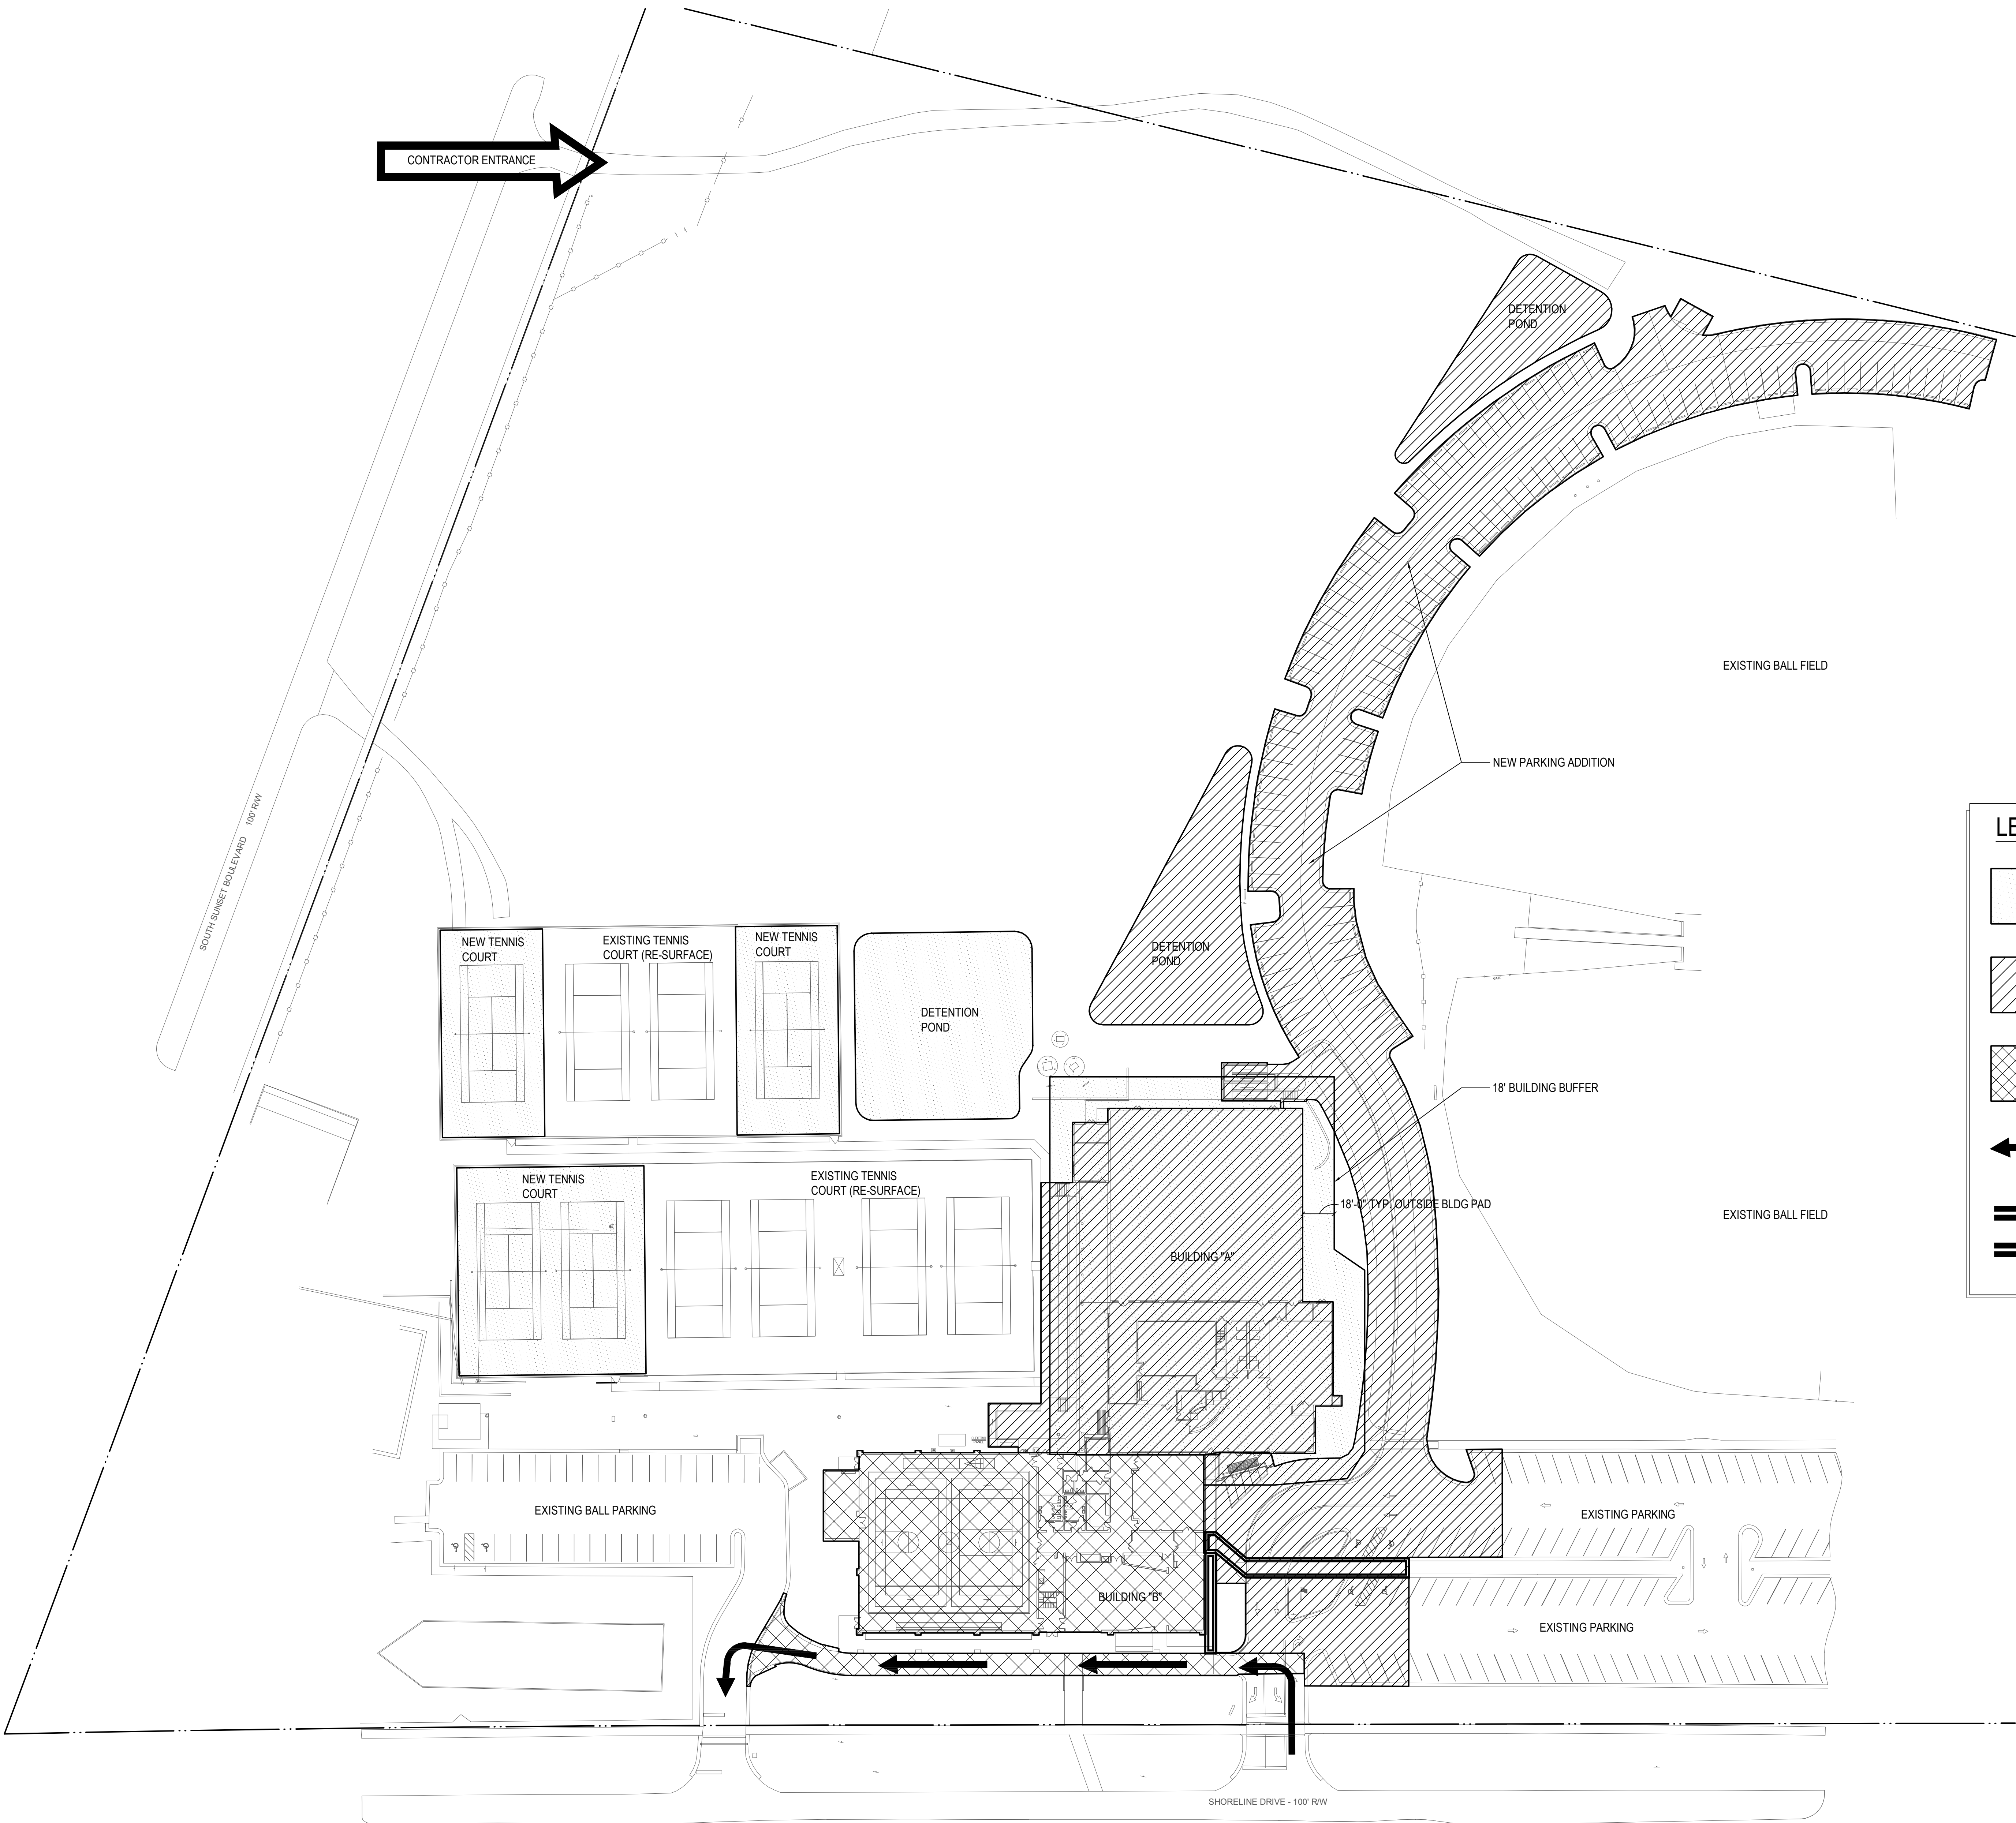

PHASING / CONSTRUCTION COORDINATION PLAN

SCALE: 1" = 40'-0"

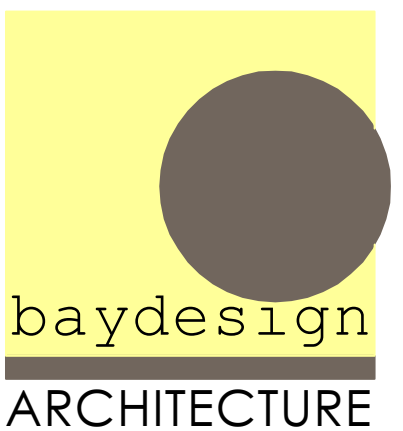

architecture + sustainability
720 bayfront parkway
suite 200
pensacola, fl 32502
t: 850.432.0706
f: 850.433.0508
baydesign.com

SEAL



Steve Jernigan, FAIA
FL#9953, AL#2676,
GA#RA011516,
MS#4135, CO#400232

bay design
associates architects, pl
florida certificate of
authorization AA003397

PROJECT: Gulf Breeze Community Center
800 Shoreline Drive
Gulf Breeze, FL 32561
SHEET TITLE: Phasing / Construction Coordination Plan


PROJECT NO: 2413
FILE NO: 2413_A001
DATE: 06.01.2011
REVISION:
2-06.20.11

SHEET
A001

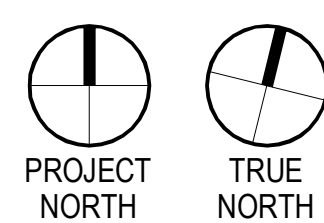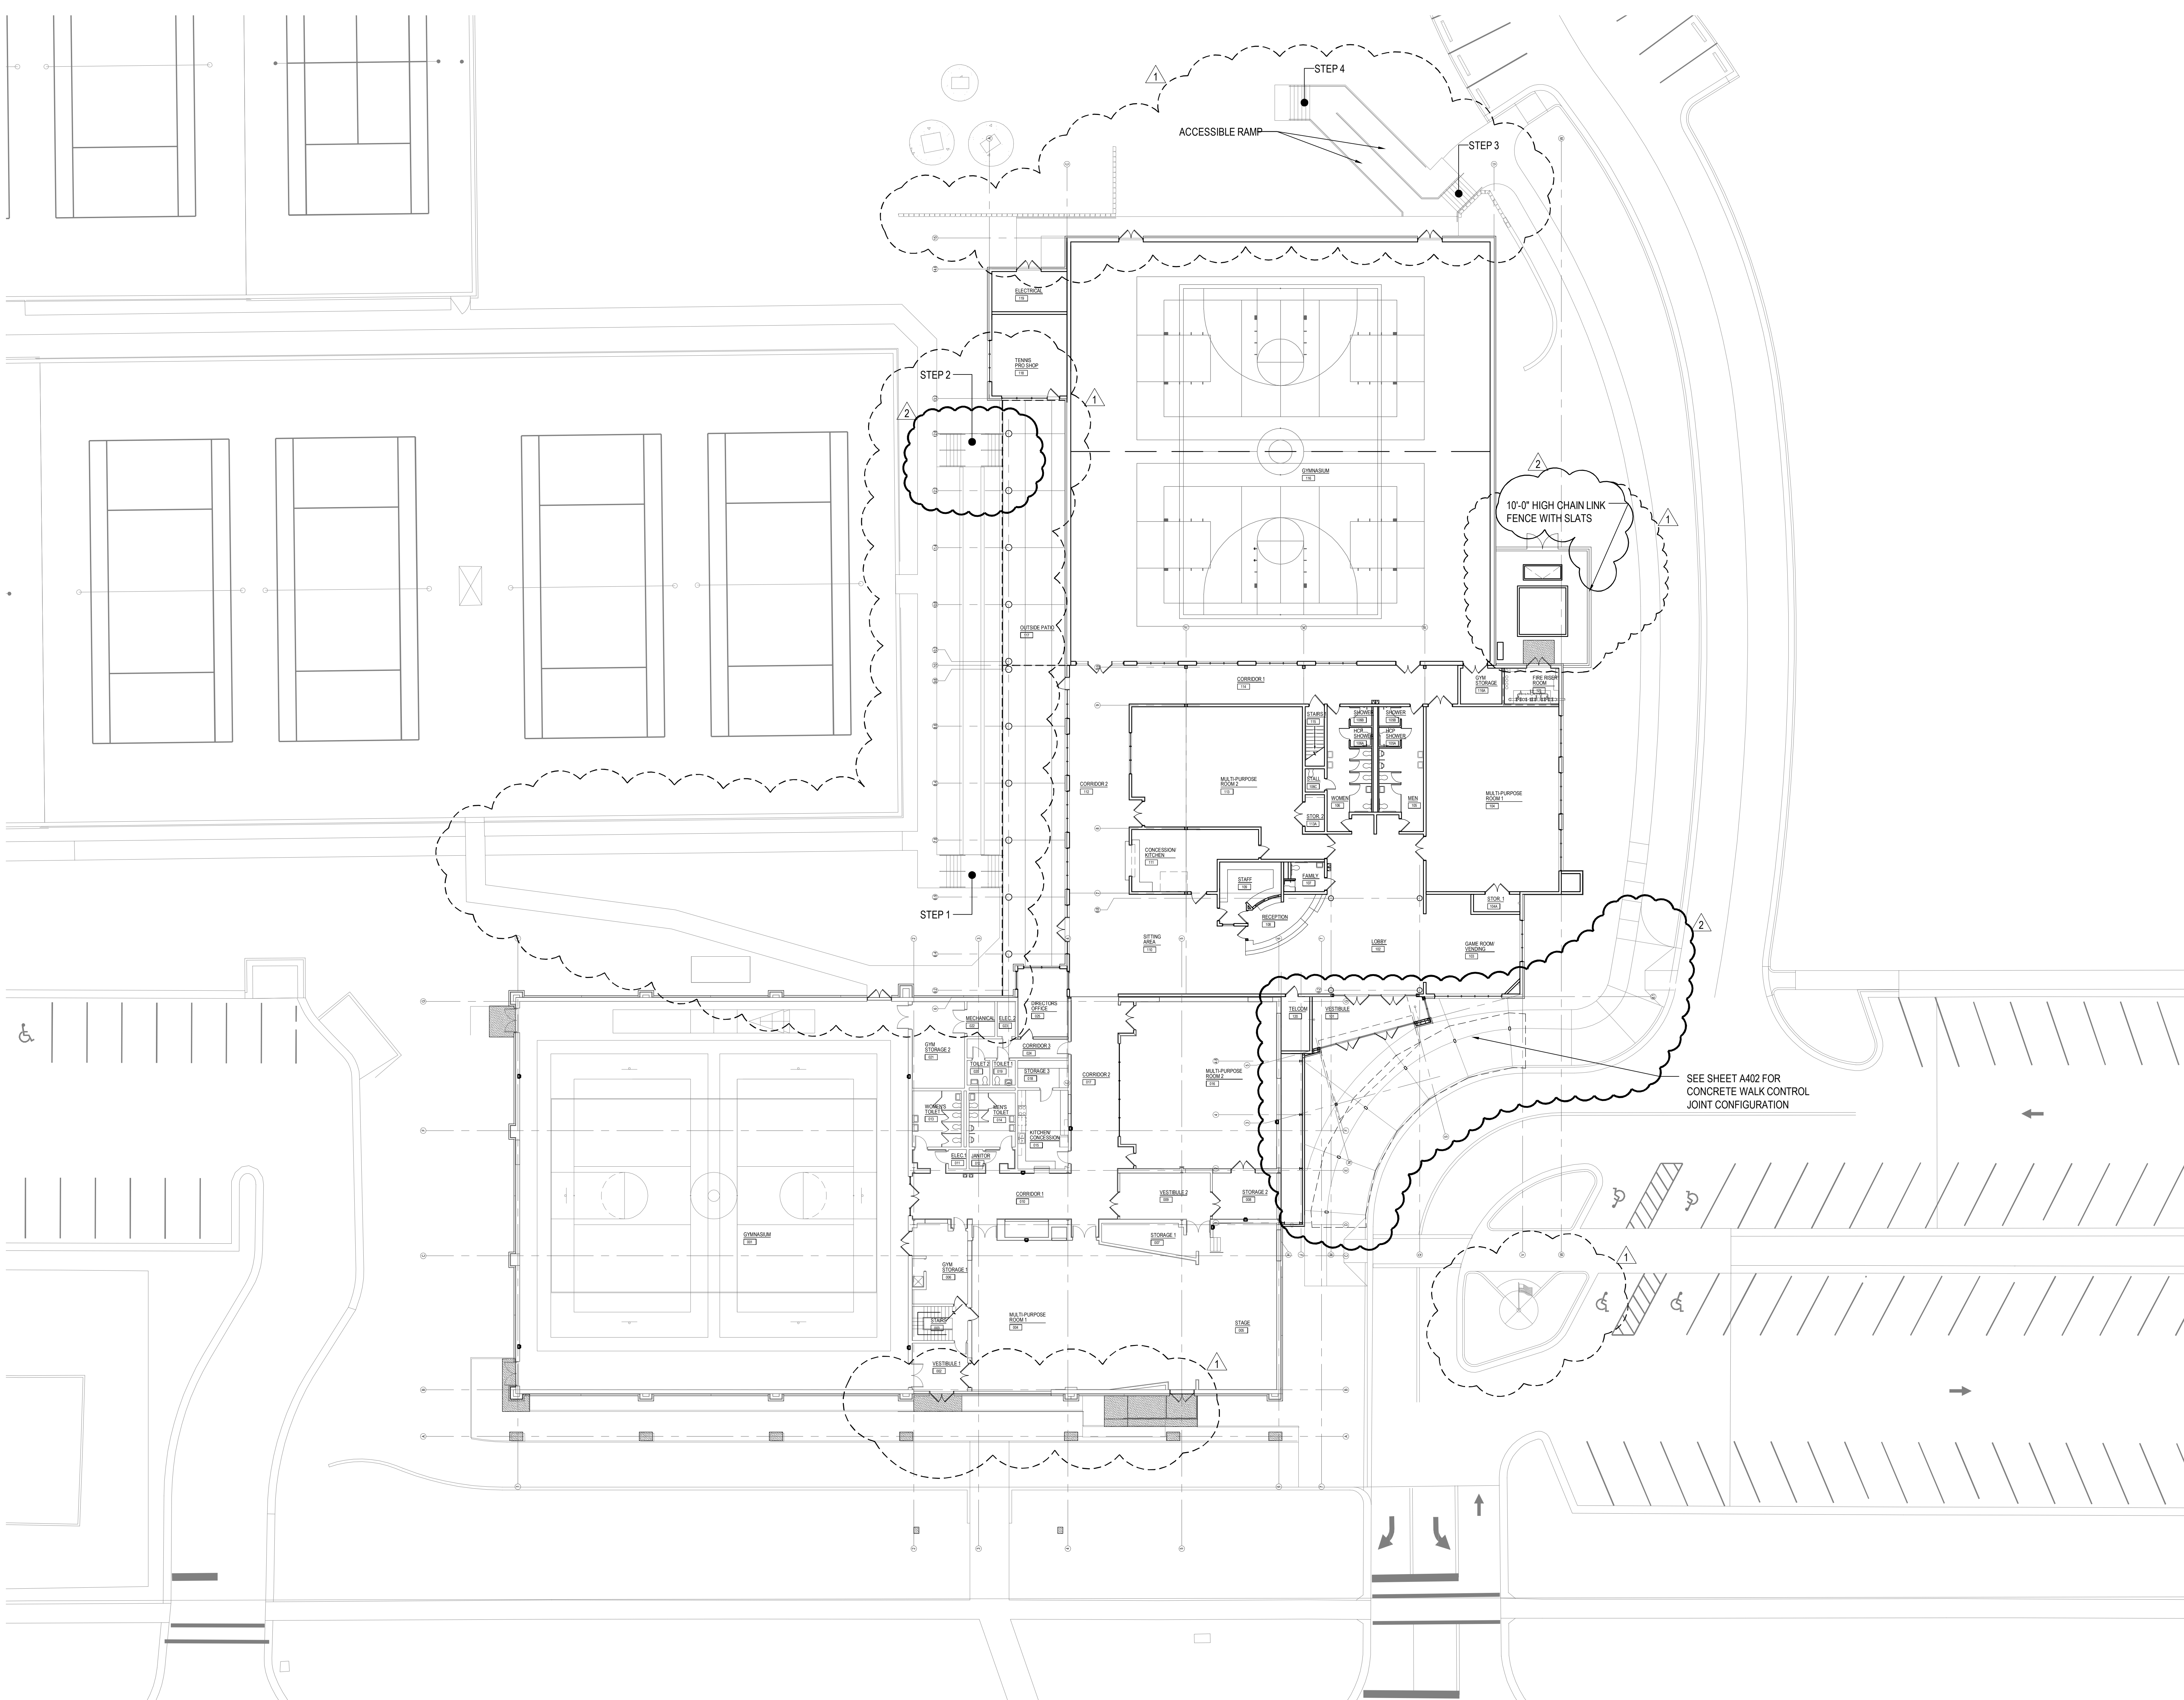

1
A100
SCALE: 1/16" = 1'-0"

OVERALL BUILDING & SIDEWALK PLAN

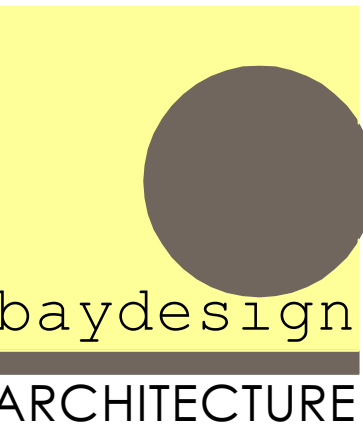

architecture + sustainability
720 bayfront parkway
suite 200
pensacola, fl 32502
t: 850.432.0706
f: 850.433.0508
baydesign.com

SEAL

Steve Jernigan, FAIA
FL#9953, AL#2676,
GA#RA011516,
MS#4135, CO#400232

bay design
associates architects, pl
florida certificate of
authorization AA003397




PROJECT:
Gulf Breeze Community Center
800 Shoreline Drive
Gulf Breeze, FL 32561

SHEET TITLE:
Overall Building & Sidewalk Plan

PROJECT NO: 2413
FILE NO: 2413_A100
DATE: 06.01.2011
REVISION:
1-06.06.11
2-06.20.11

SHEET

A100

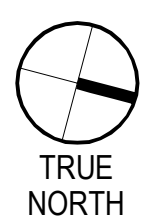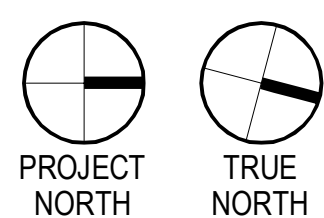
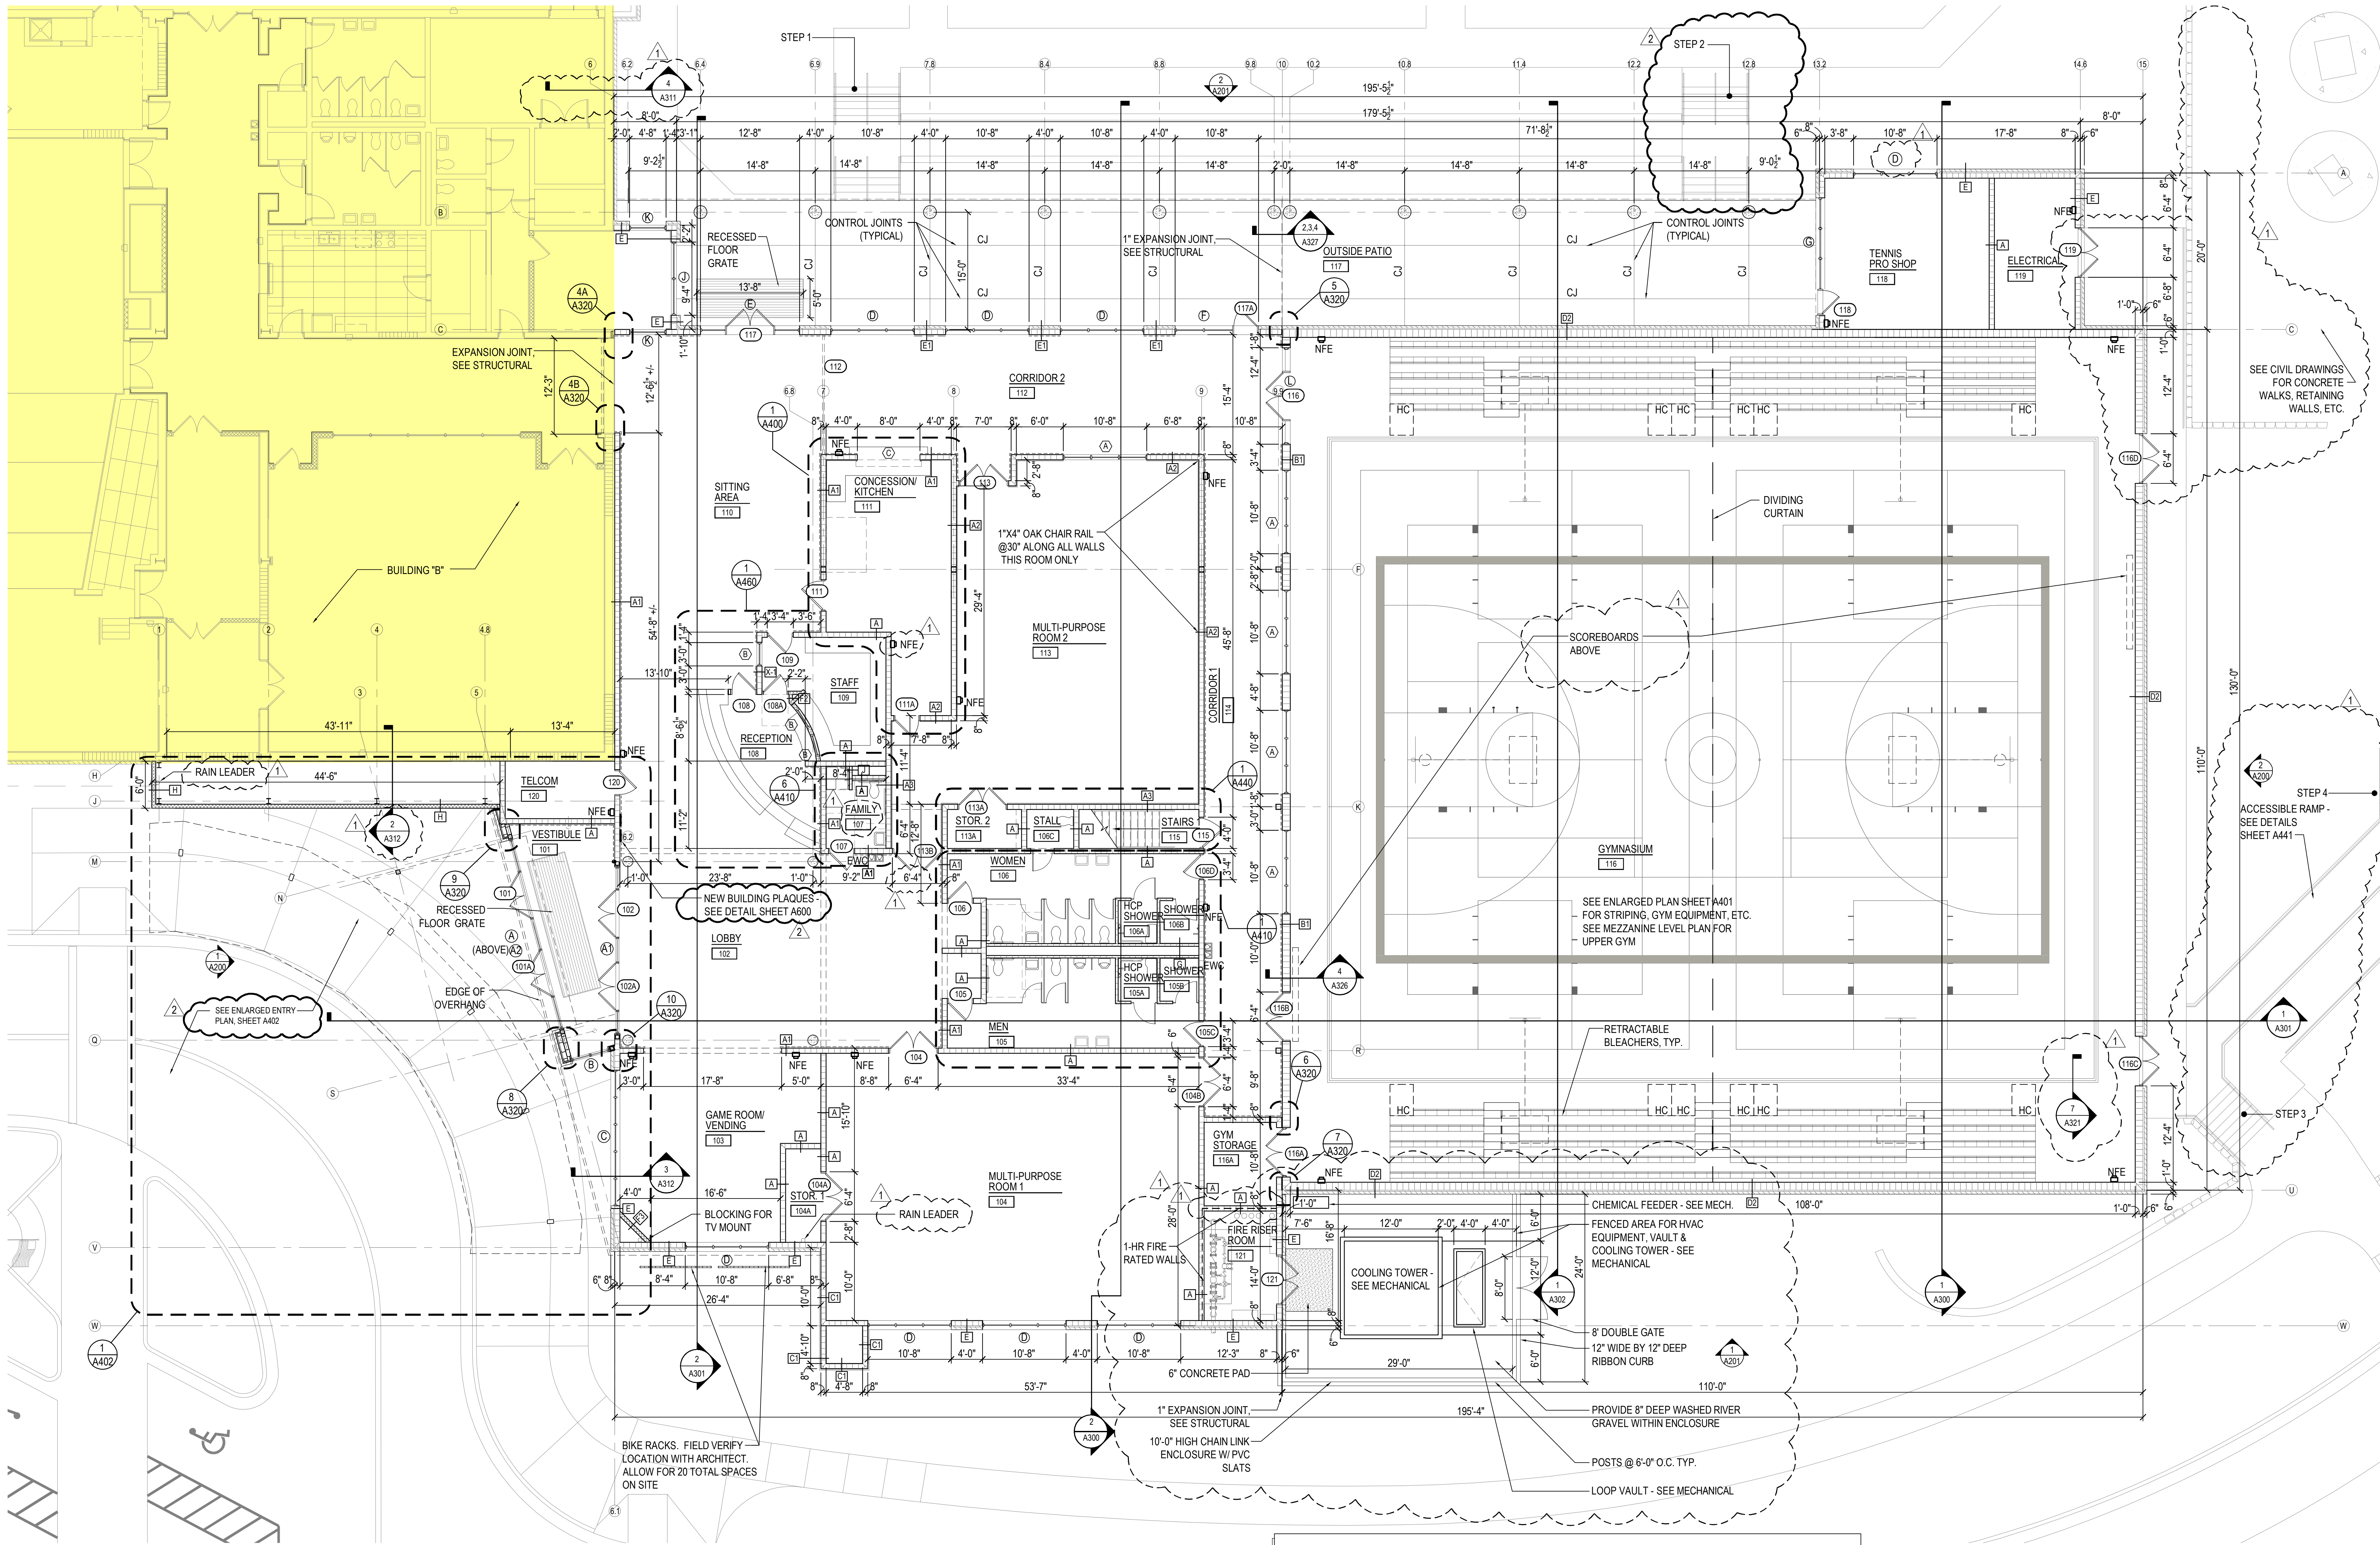


1 BLDG "A" - GROUND LEVEL FLOOR PLAN
A101 SCALE: 1/8" = 1'-0"


LEGEND:

- | | | | |
|--|--|--|--|
| | NEW STUD WALL CONSTRUCTION - SEE WALL TYPES SHEET A430 | | NEW DOOR & FRAME |
| | NEW 4", 8" & 12" NOMINAL CMU WALL CONSTRUCTION - SEE WALL TYPES SHEET A430 | | NEW WINDOW WITH WINDOW MARK |
| | NEW 8" & 12" NOMINAL CMU WALL CONSTRUCTION WITH BRICK VENEER - SEE WALL TYPES SHEET A430 | | STOREFRONT TYPE |
| | SPLIT FACE OF CMU ALONG 1 SIDE ONLY. HATCHED LINE REPRESENTS WALL SIDE OF SPLIT FACE CMU | | WALL TYPE - SHEET A430 |
| | | | NEW FIRE EXTINGUISHER CABINET (RECESSED IN 12" CMU WALLS, SEMI-RECESSED IN 8" CMU WALLS) |

NOTE: COORDINATE ALL IRRIGATION REMOVAL, REPAIR, PHASING WITH OWNERS REPRESENTATIVE AND OWNERS IRRIGATION CONTRACTOR.

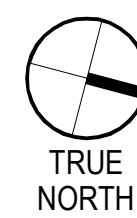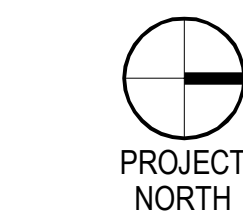

2 KEY PLAN
A100 NOT TO SCALE

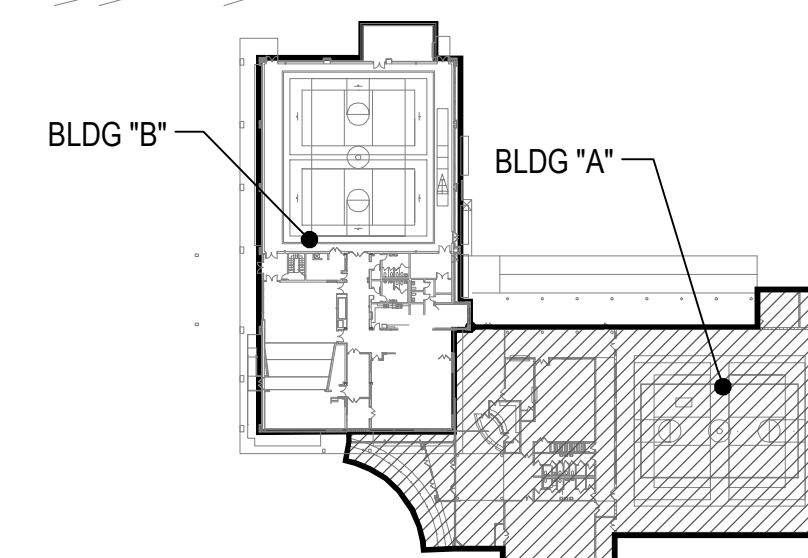

SEAL

Steve Jernigan, FAIA
FL#9953, AL#2676,
GA#RA011516,
MS#4135, CO#400232

bay design
associates architects, pl
florida certificate of
authorization AA0003597

PROJECT:
Gulf Breeze Community Center

800 Shoreline Drive
Gulf Breeze, FL 32561

SHEET TITLE:
Building 'A' Ground Level Floor Plan

PROJECT NO: 2413
FILE NO: 2413_A101
DATE: 06.01.2011
REVISION:
1-06.06.11
2-06.20.11

SHEET

A101

SEAL

Steve Jernigan, FAIA
FL#9953, AL#2676,
GA#RA011516,
MS#4135, CO#400232



bay design
associates architects, pl
florida certificate of
authorization AA003397

PROJECT:
Gulf Breeze Community Center
800 Shoreline Drive
Gulf Breeze, FL 32561
SHEET TITLE:
Building 'A' Mezzanine Level Floor Plan

PROJECT NO: 2413
FILE NO: 2413_A102
DATE: 06.01.2011
REVISION:
1-06.06.11
2-06.20.11



SHEET

A102

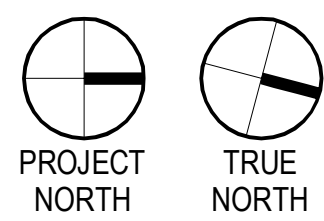
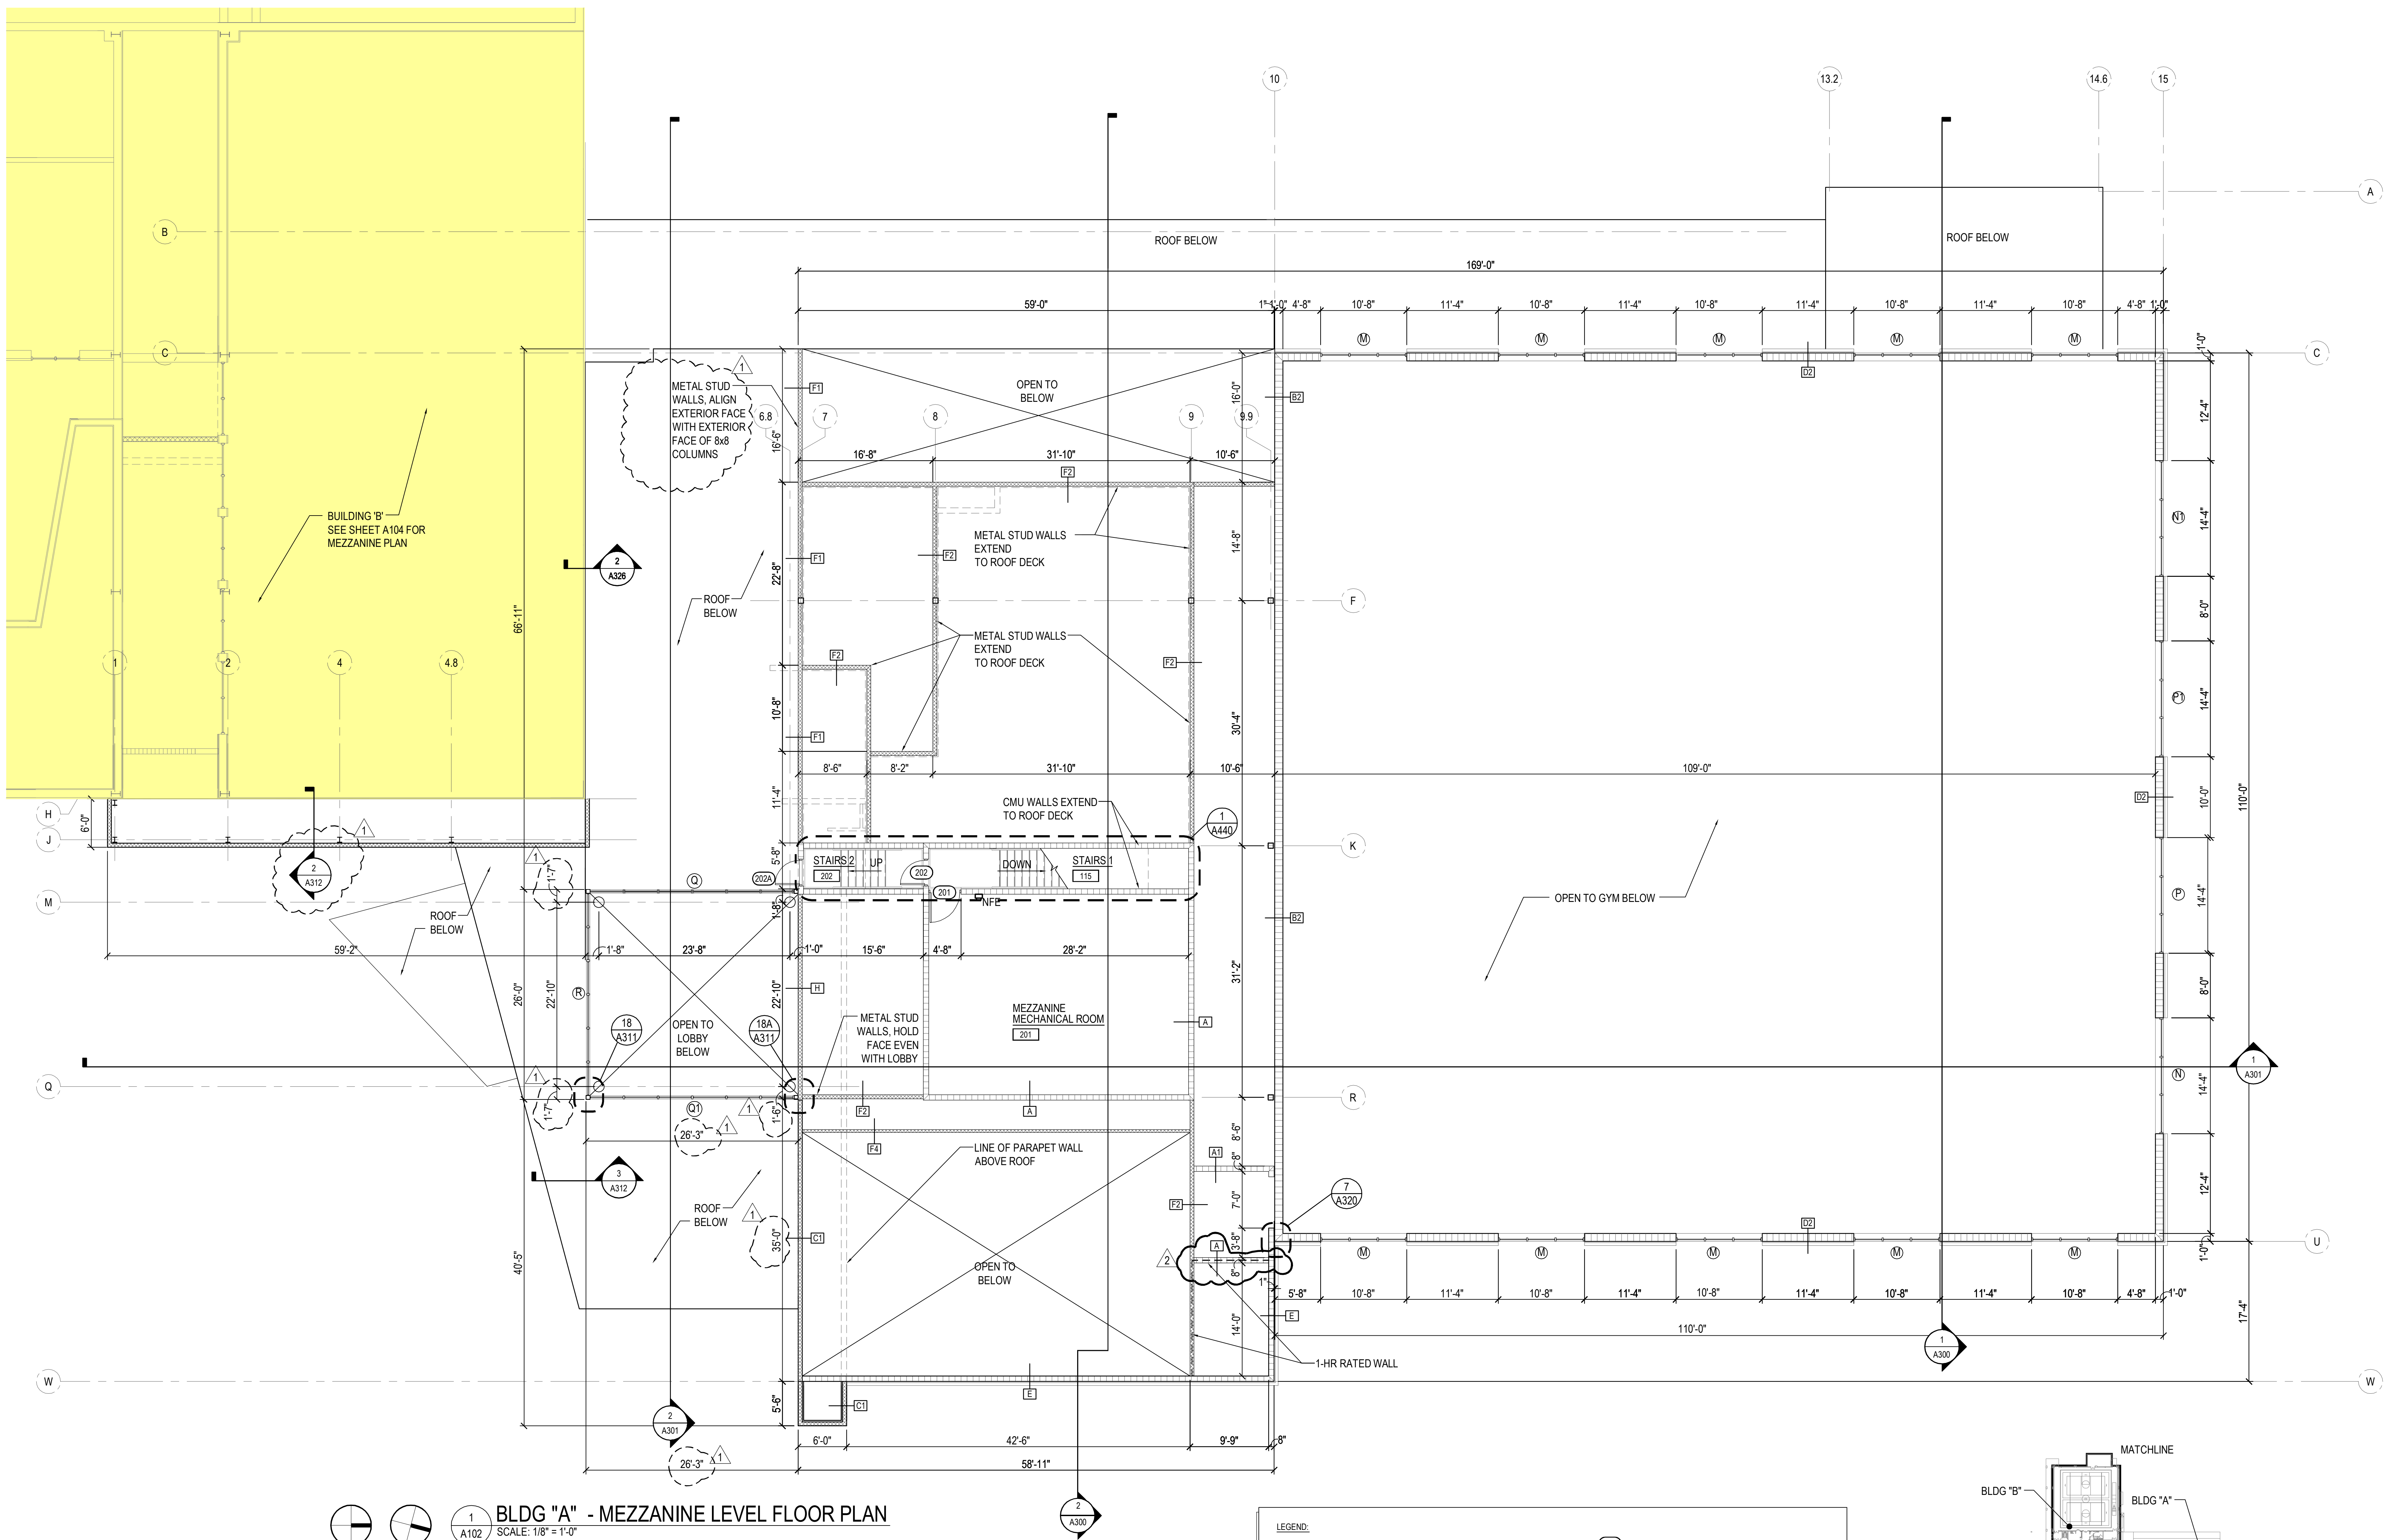


BLDG "A" - MEZZANINE LEVEL FLOOR PLAN
SCALE: 1/8" = 1'-0"

LEGEND:	
	NEW STUD WALL CONSTRUCTION - SEE WALL TYPES SHEET A430
	NEW 4' x 8' & 12' NOMINAL CMU WALL CONSTRUCTION - SEE WALL TYPES SHEET A430
	NEW 8' x 12' NOMINAL CMU WALL CONSTRUCTION WITH BRICK VENEER - SEE WALL TYPES SHEET A430
	NEW 8' x 12' NOMINAL CMU WALL CONSTRUCTION WITH METAL PANELS ON FURRING - SEE WALL TYPES SHEET A430
	NEW DOOR & FRAME
	NEW WINDOW WITH WINDOW MARK
	STOREFRONT DOOR TYPE
	WALL TYPE - SHEET A430
	NEW OR RELOCATED FIRE EXTINGUISHER

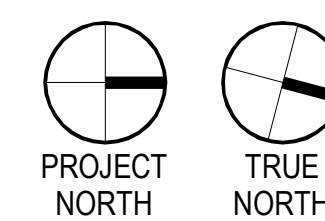
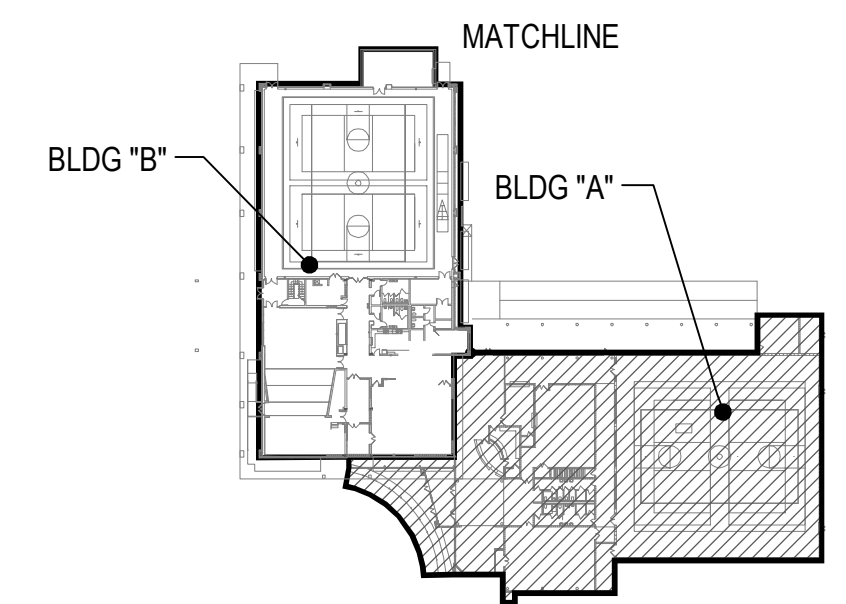


KEY PLAN
NOT TO SCALE

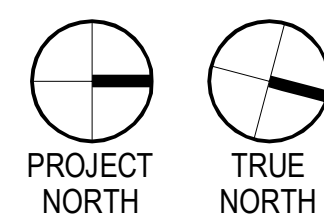
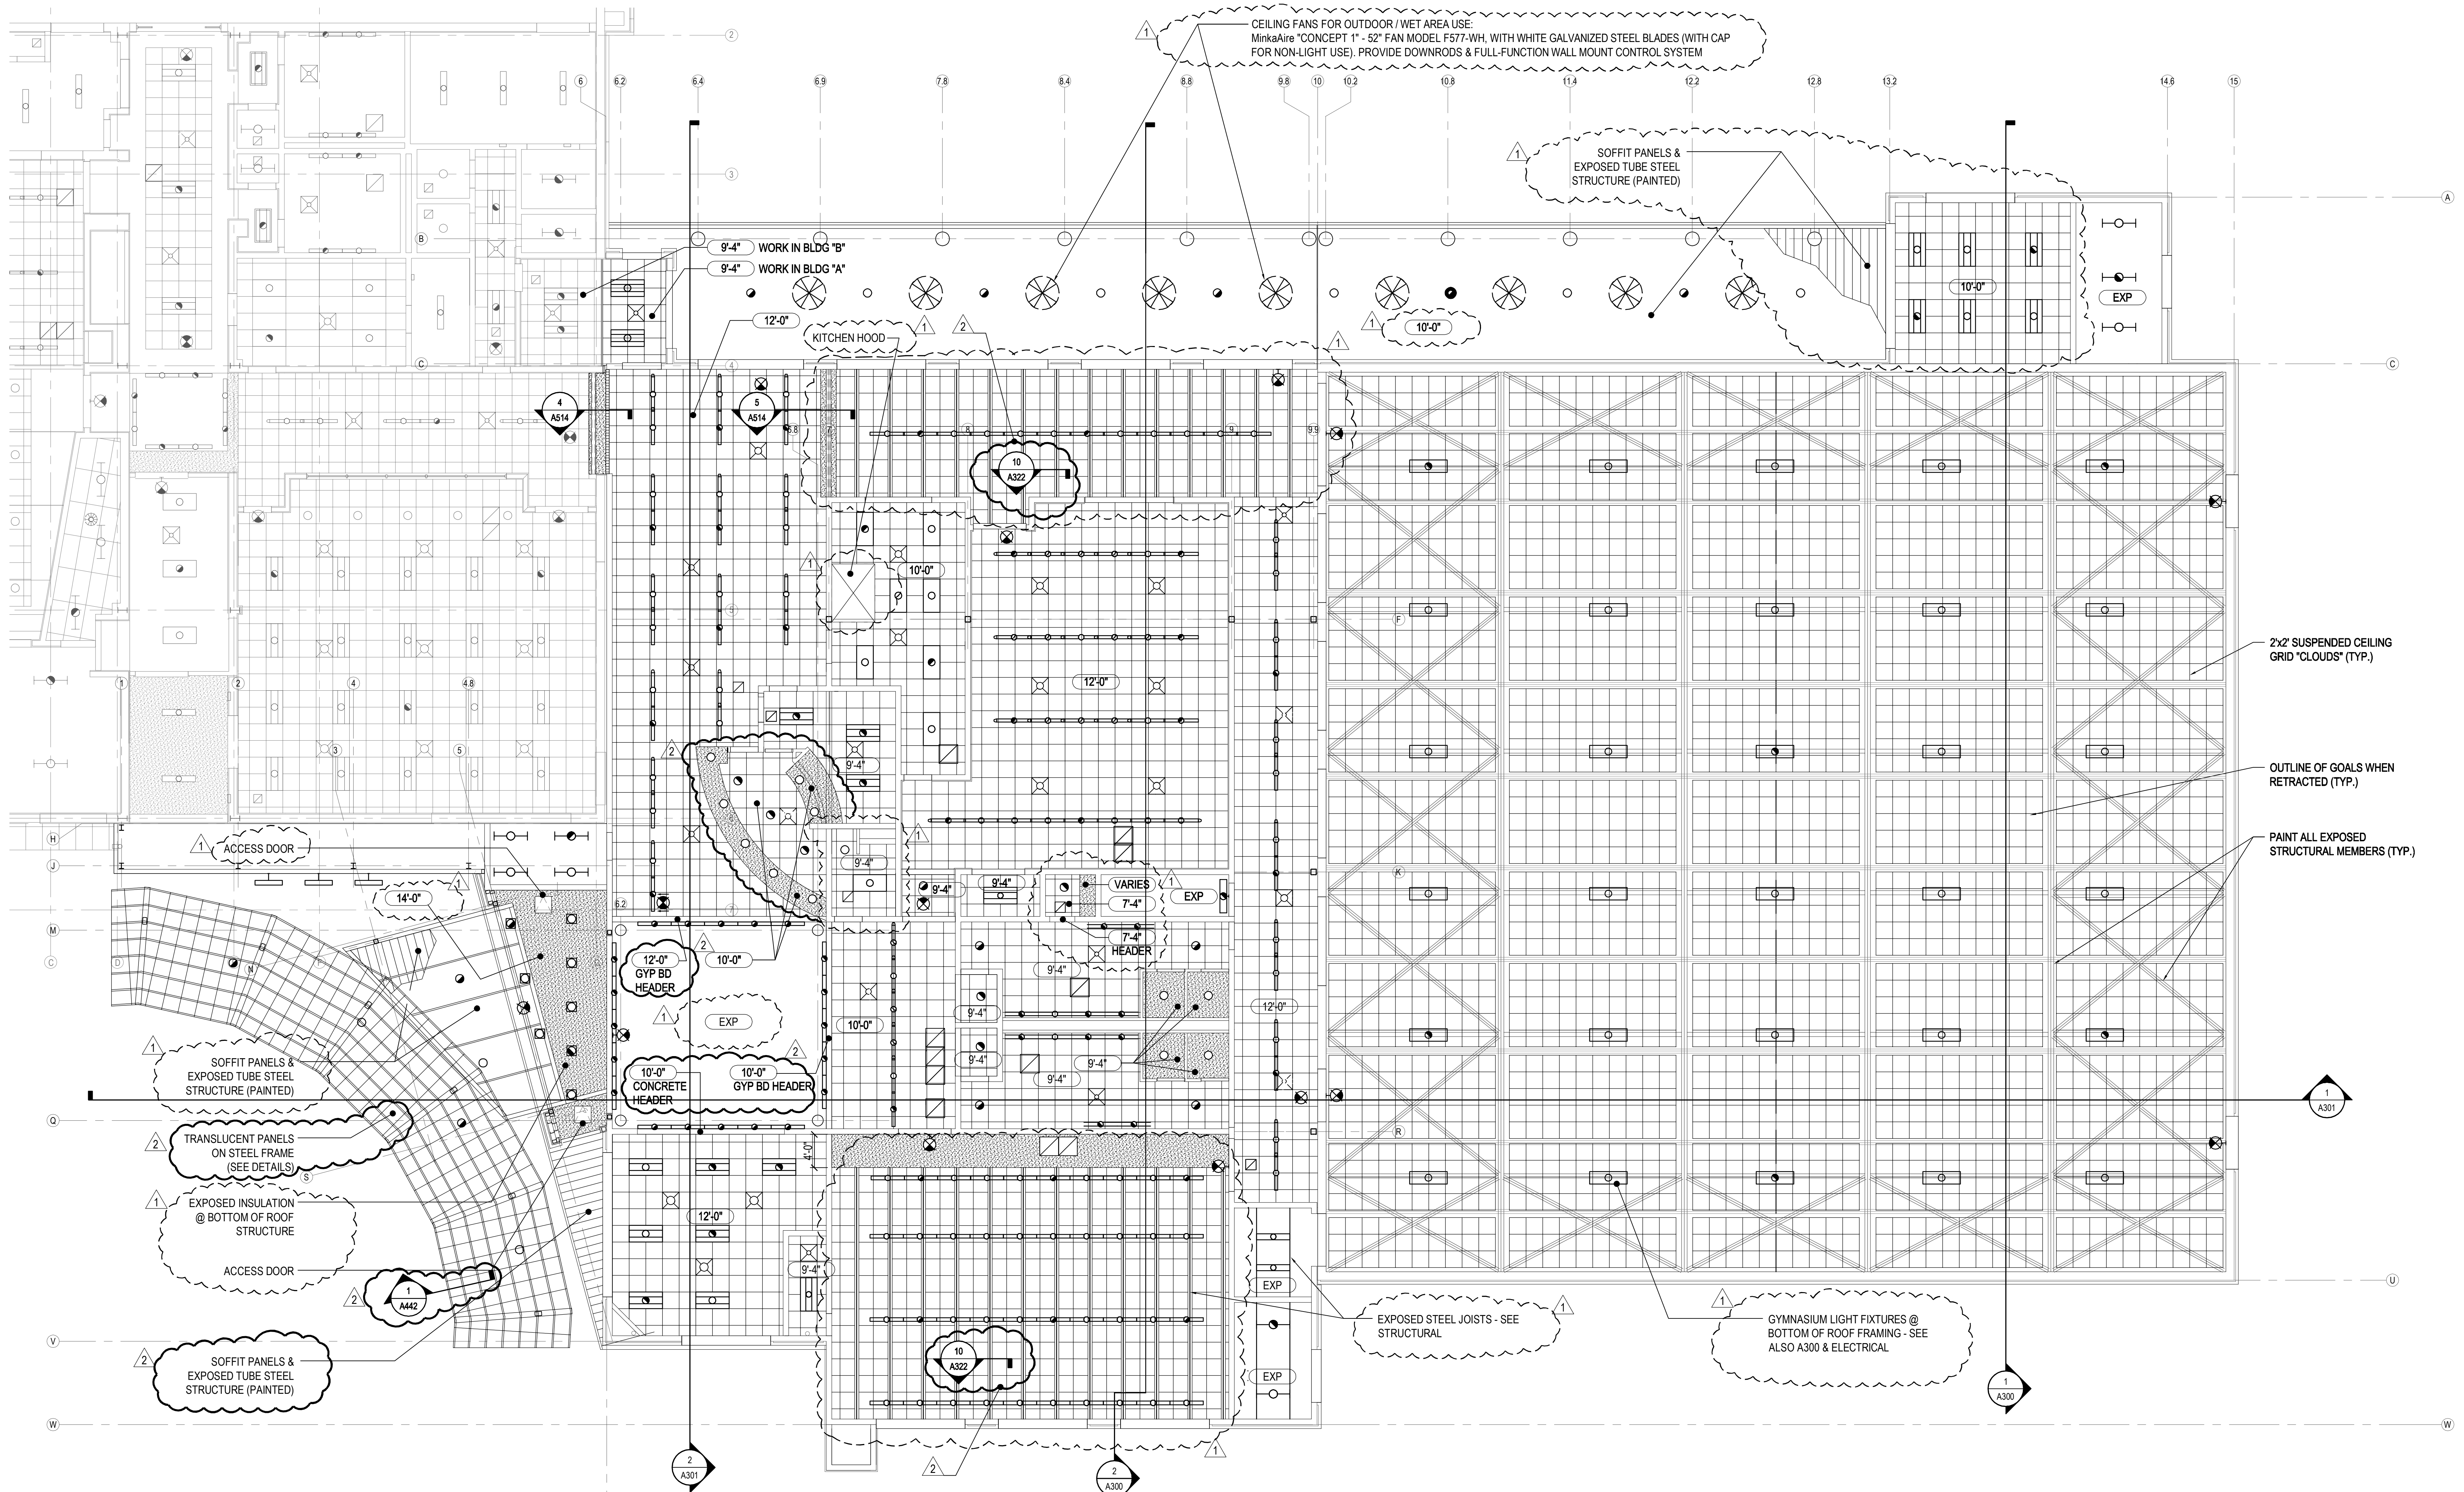


1 A110 BLDG "A" - GROUND LEVEL REFLECTED CEILING FLOOR PLAN
SCALE: 1/8" = 1'-0"

LEGEND:	
	2' x 2' SUSPENDED ACOUSTICAL TILE CEILING SYSTEM IN BLDG "B"
	NEW 2' x 2' SUSPENDED ACOUSTICAL TILE CEILING SYSTEM (A.C.T. - SEE FINISH SCHEDULE A600)
	NEW GYPSUM BOARD SOFFIT ON LIGHT GAUGE FRAMING
	EXPOSED INSULATION @ UNDERSIDE OF EXPOSED STRUCTURE
	CEILING HEIGHT - (FIELD VERIFY EXISTING CONDITIONS)
	2' x 4' FLUORESCENT CEILING LIGHT TO REMAIN - SEE ELECTRICAL
	NEW 2' x 4' FLUORESCENT CEILING LIGHT - SEE ELECTRICAL
	HVAC REGISTER - SUPPLY TO REMAIN
	HVAC DIFFUSER - RETURN TO REMAIN
	NEW SUSPENDED / PENDENT MOUNTED LIGHT FIXTURE

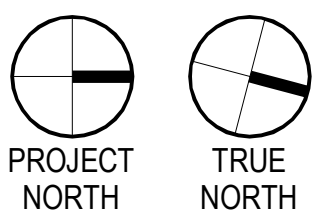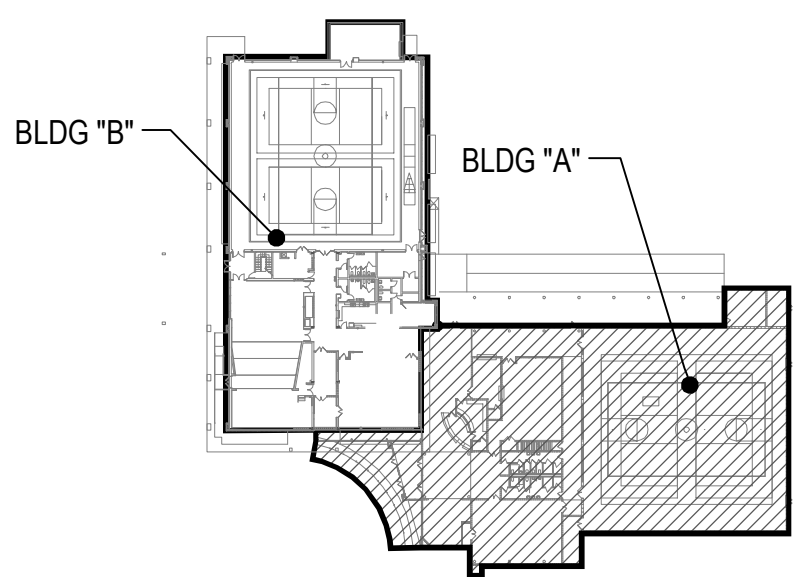


2 A110 KEY PLAN
NOT TO SCALE

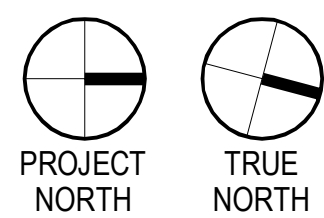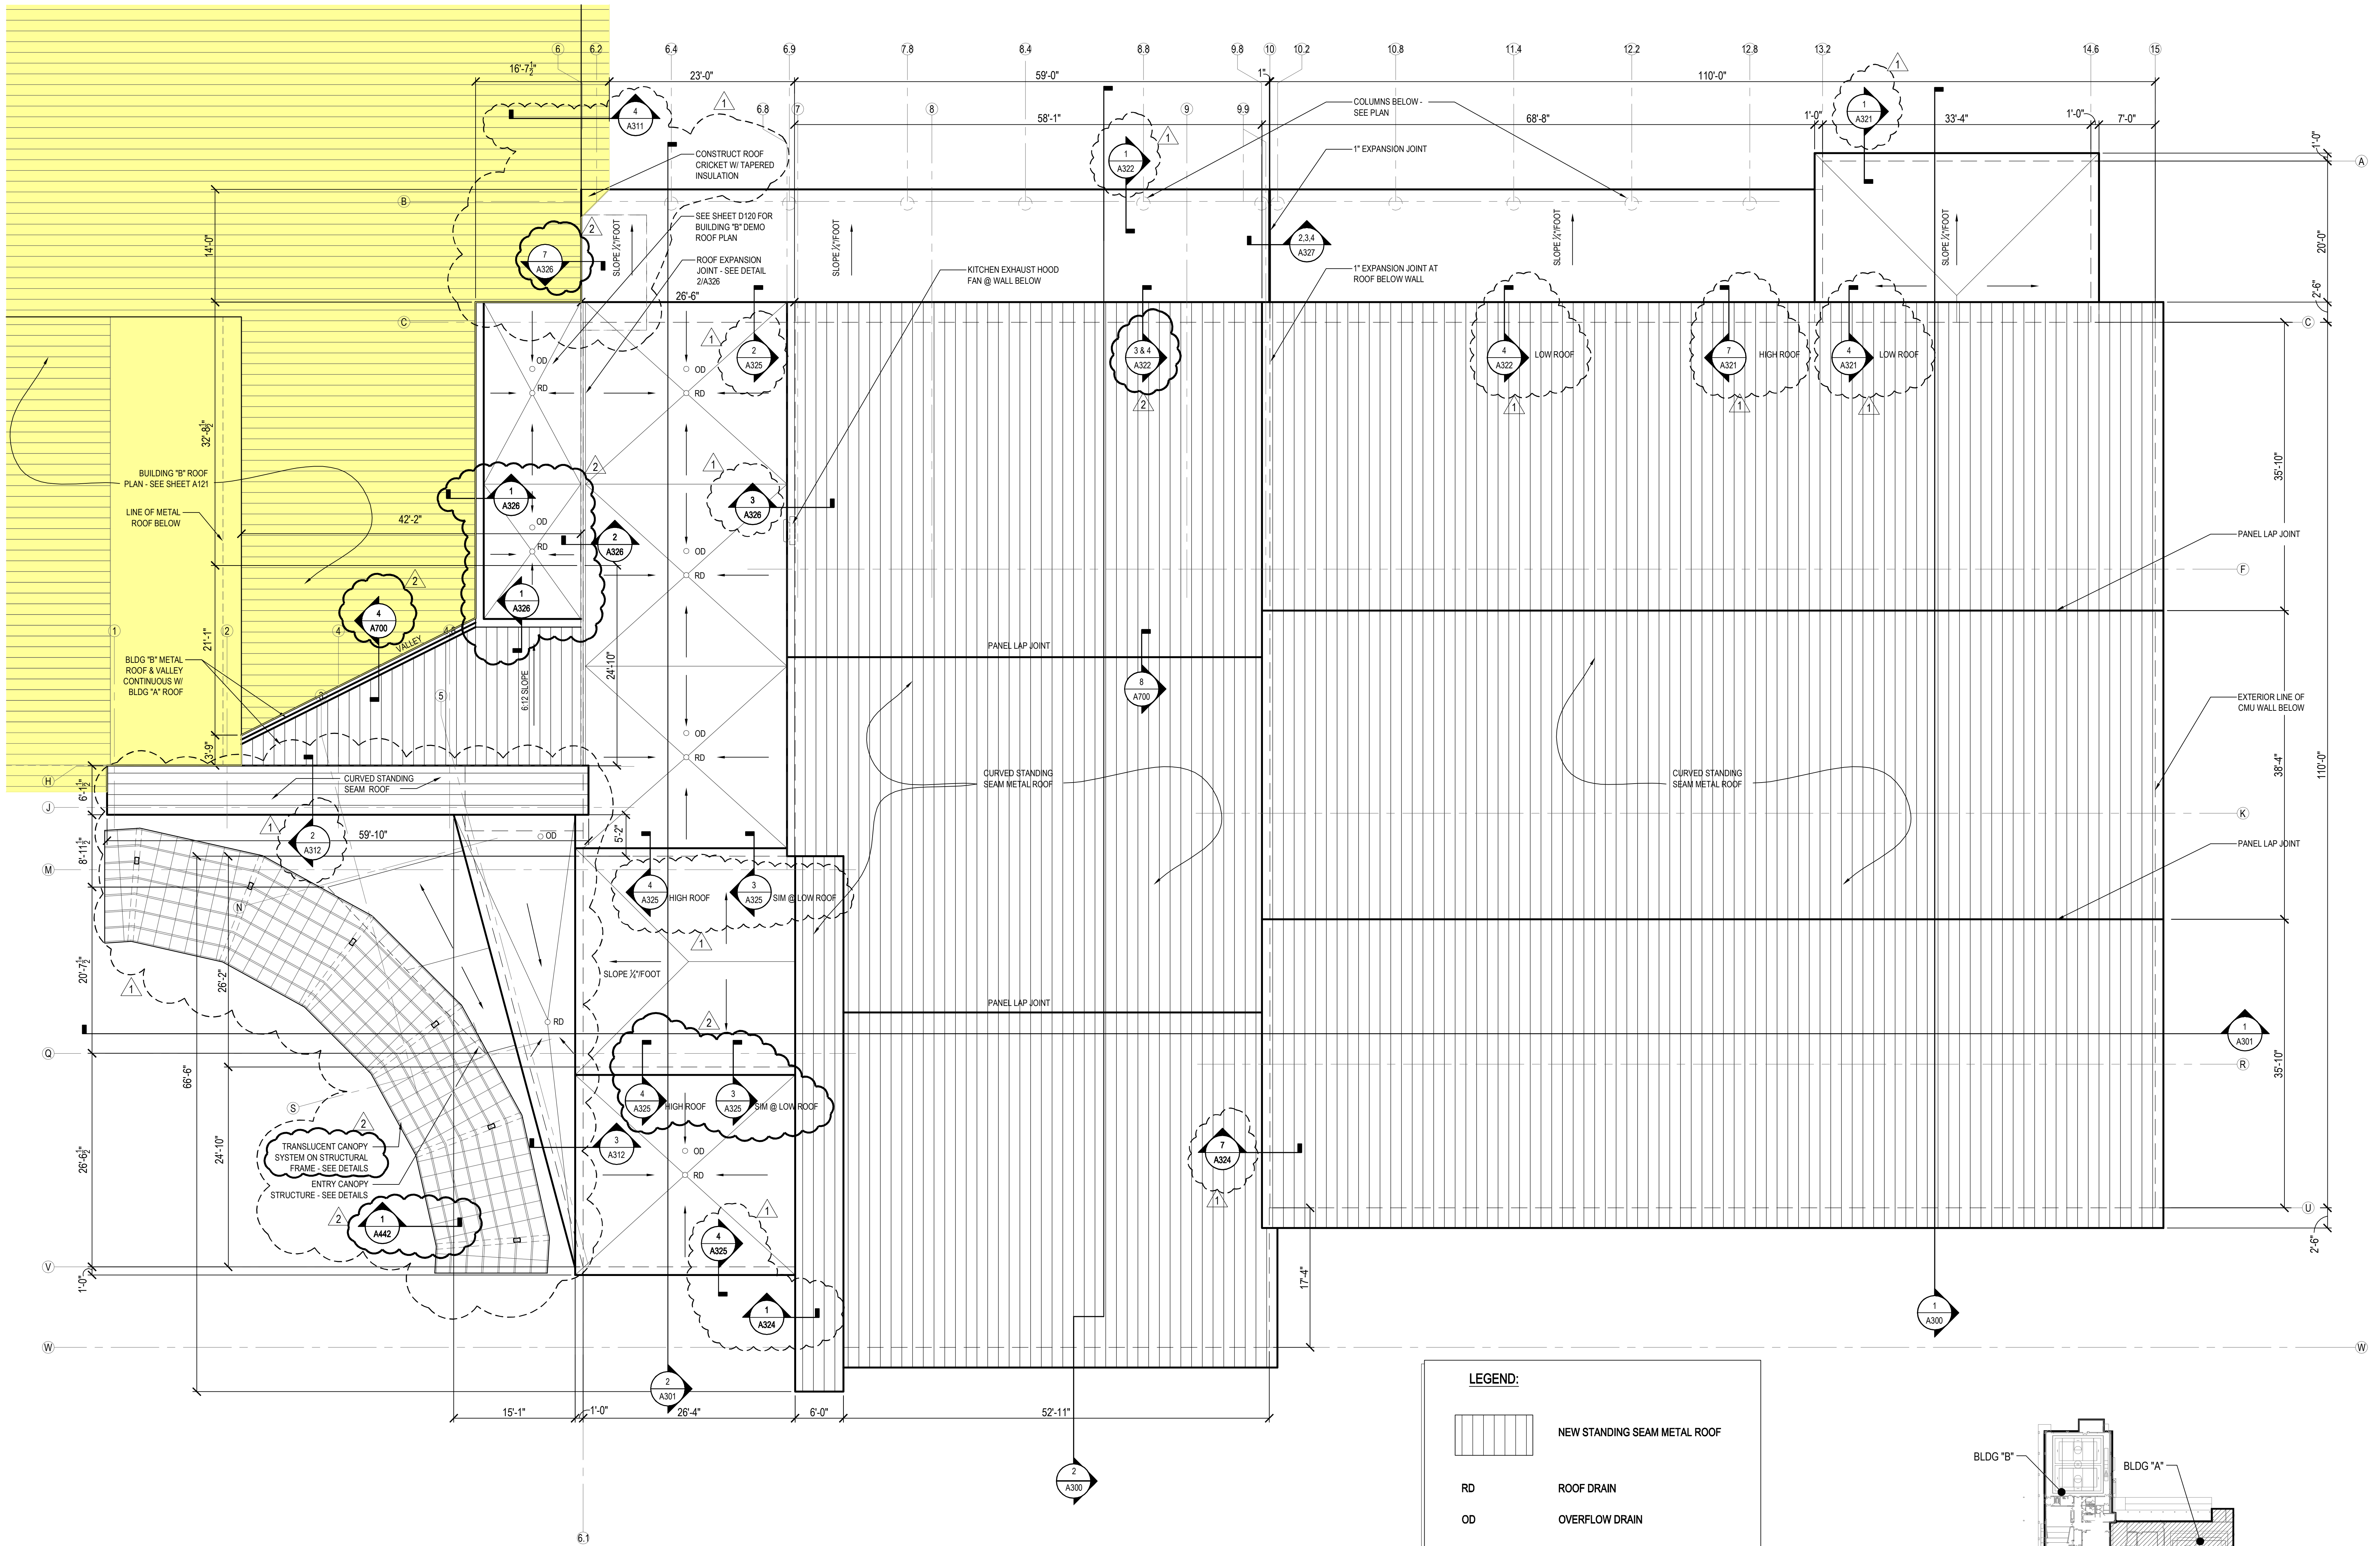



BUILDING "A" - ROOF PLAN
SCALE: 1/8" = 1'-0"

LEGEND:

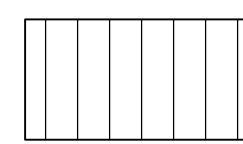-  NEW STANDING SEAM METAL ROOF
-  ROOF DRAIN
-  OVERFLOW DRAIN

GENERAL NOTES:

1. SEE TYPICAL STANDING SEAM METAL ROOF DETAILS SHEET A700

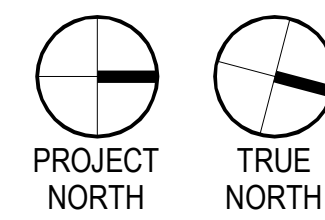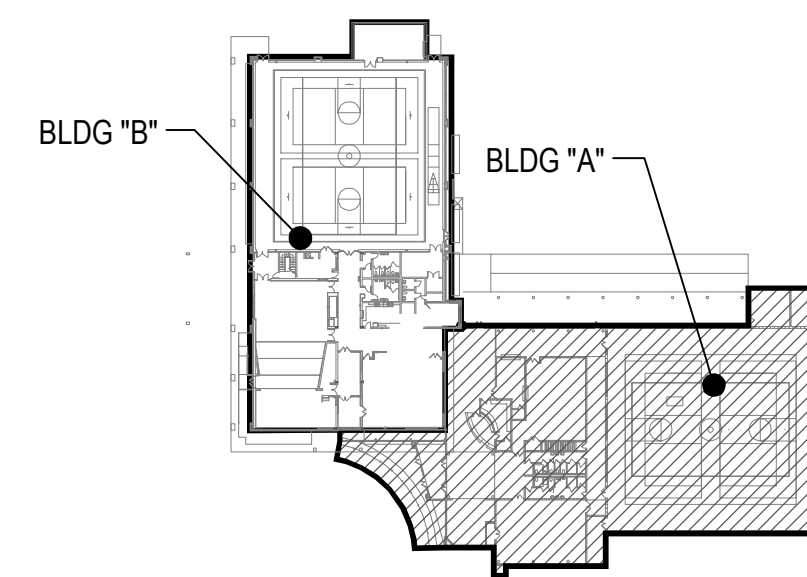

KEY PLAN
NOT TO SCALE

SEAL

Steve Jernigan, FAIA
FL#9953, AL#2676,
GA#RA011516,
MS#4135, CO#400232

bay design
associates architects, pl
florida certificate of
authorization AA003397



PROJECT:
Gulf Breeze Community Center
800 Shoreline Drive
Gulf Breeze, FL 32561

SHEET TITLE:
Building 'A' Roof Plan

PROJECT NO: 2413
FILE NO: 2413_A120
DATE: 06.01.2011
REVISION:
1-06.06.11
2-06.20.11


SHEET

A120

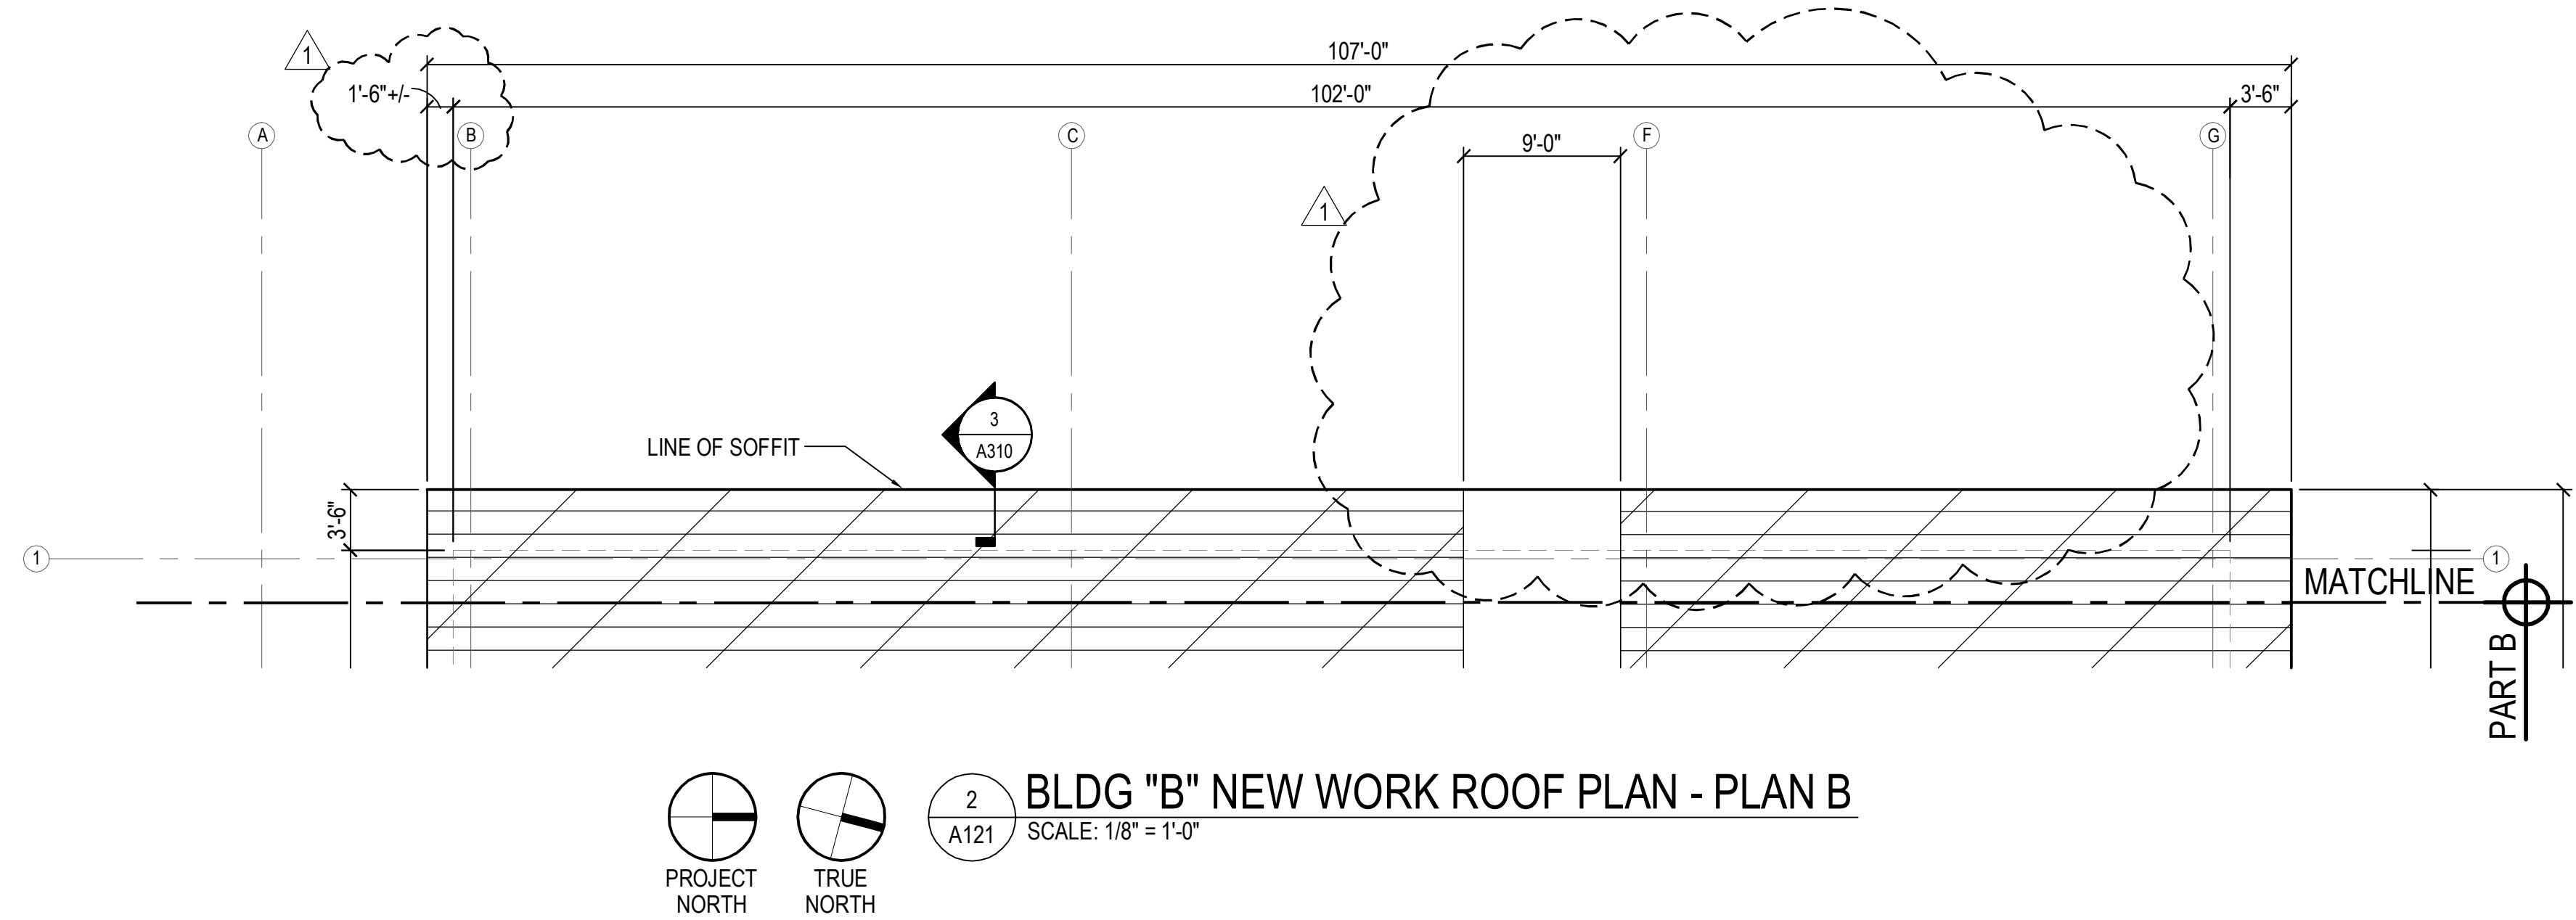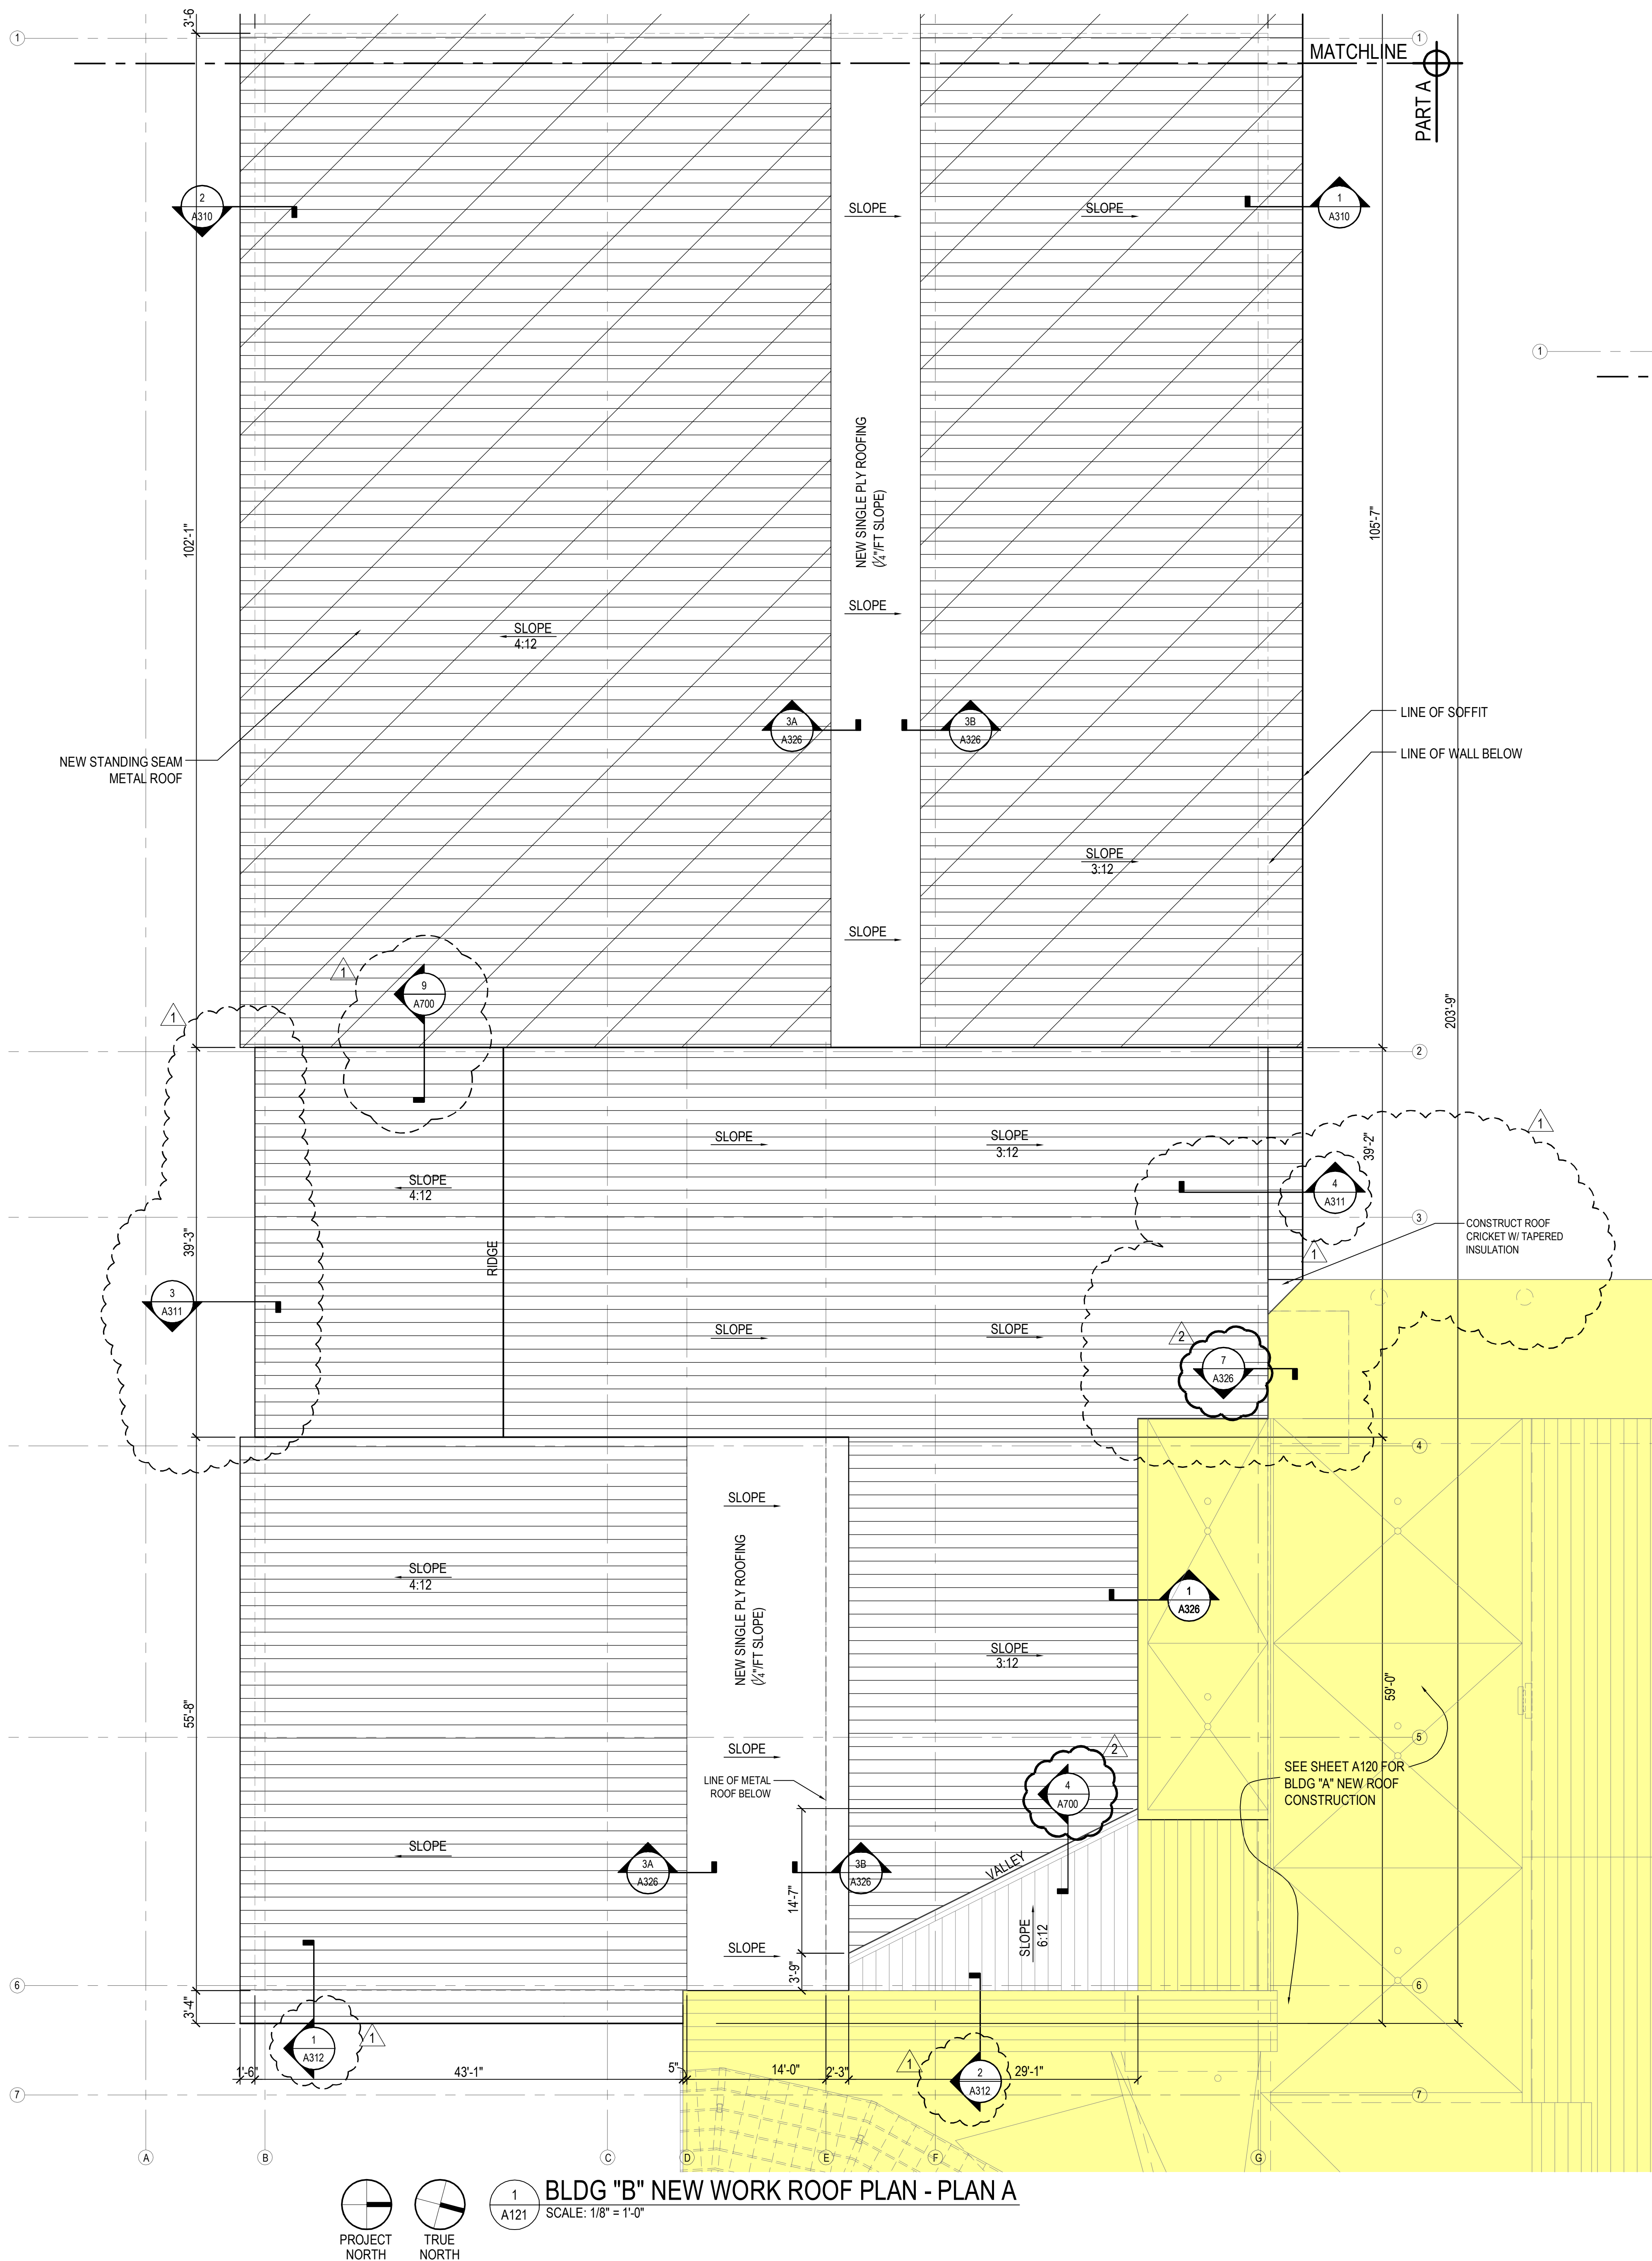

- NOTE:**
1. REMOVE EXISTING SINGLE-PLY ROOFING TO PREPARE FOR NEW
 2. EXISTING SHINGLES OVER SLOPED ROOF AREAS TO BE REMOVED
 3. SEE TYPICAL STANDING SEAM METAL ROOF DETAILS SHEET A700

- LEGEND:**
- NEW STANDING SEAM METAL ROOF
 - NEW STANDING SEAM METAL ROOF OVER EXISTING GYM IS CEMENT-FIBER DECK - ALL OTHER ROOF IS PLYWOOD OVER 2x WOOD SLEEPERS OVER METAL ROOF DECK

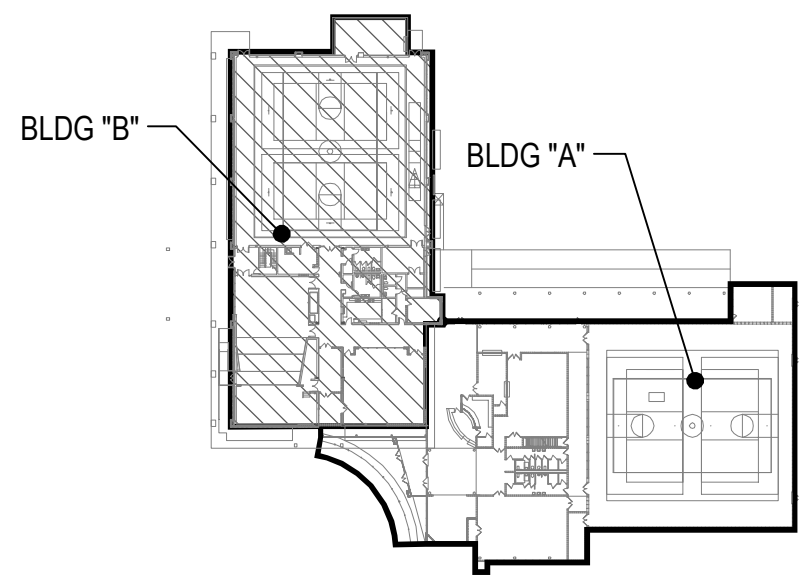

architecture + sustainability
720 bayfront parkway
suite 200
pensacola, fl 32502
t: 850.432.0706
f: 850.433.0508
baydesign.com

SEAL

Steve Jernigan, FAIA
FL#9953, AL#2676,
GA#RA011516,
MS#4135, CO#400232

bay design
associates architects, pl
florida certificate of
authorization AA003397




PROJECT:
Gulf Breeze Community Center
800 Shoreline Drive
Gulf Breeze, FL 32561


SHEET TITLE:
Building 'B' Roof Plan - New Work





PROJECT NO: 2413
FILE NO: 2413_A121
DATE: 06.01.2011
REVISION:
1-06.06.11
2-06.20.11

SHEET

A121

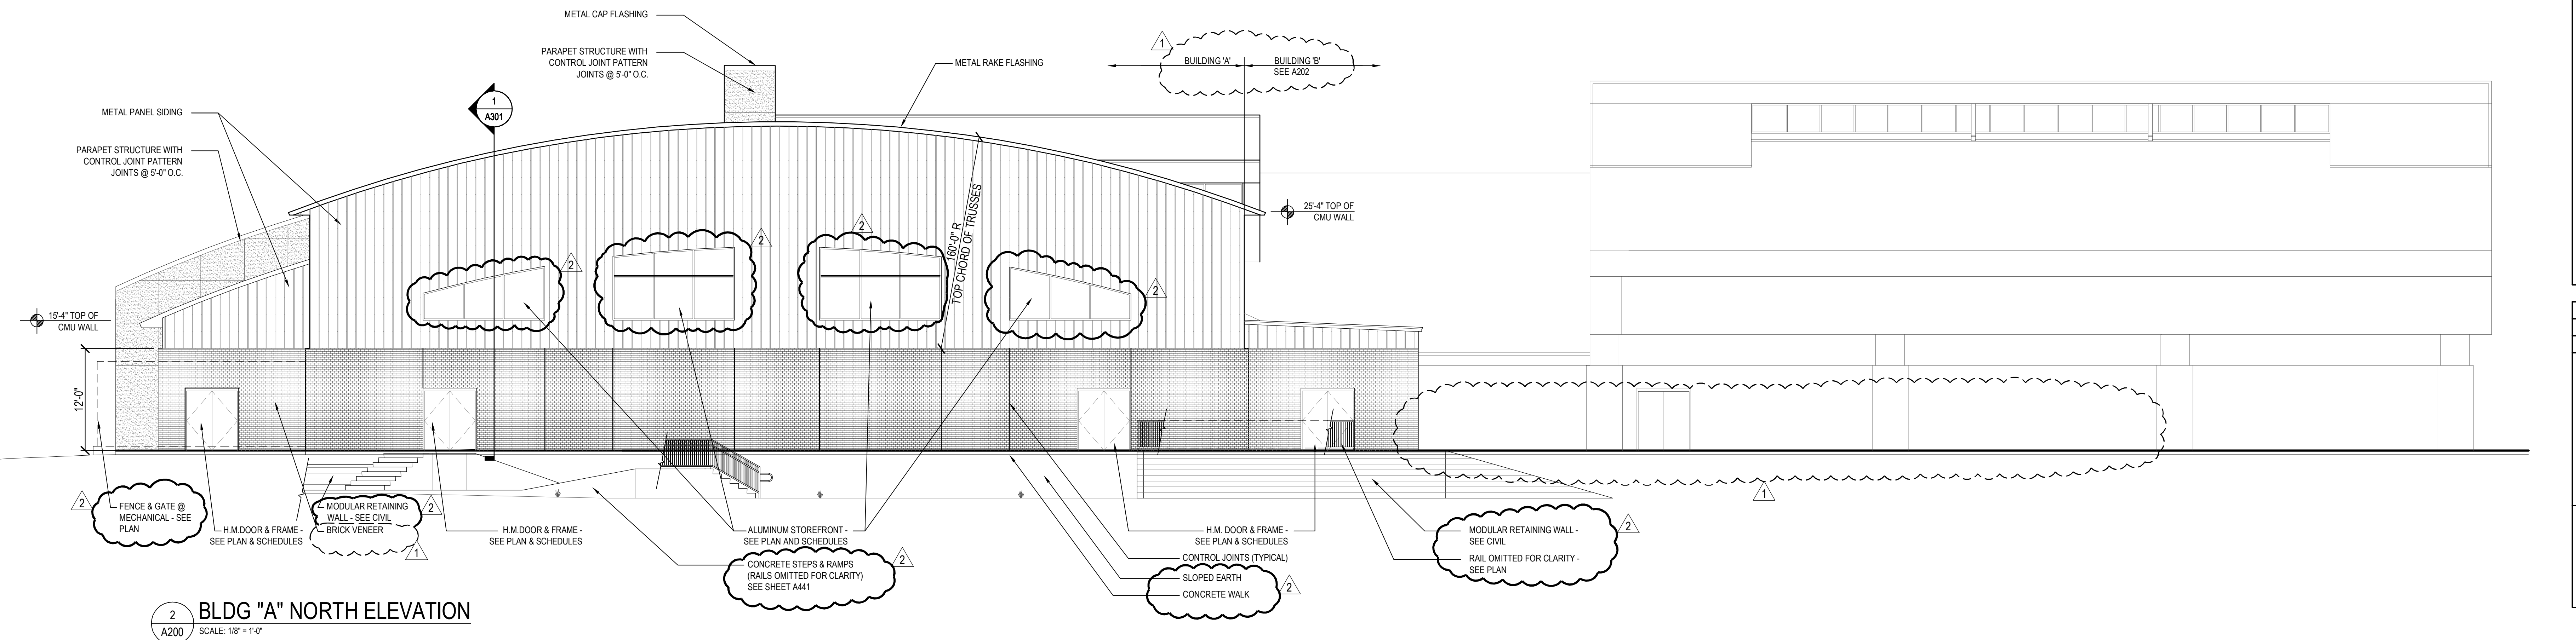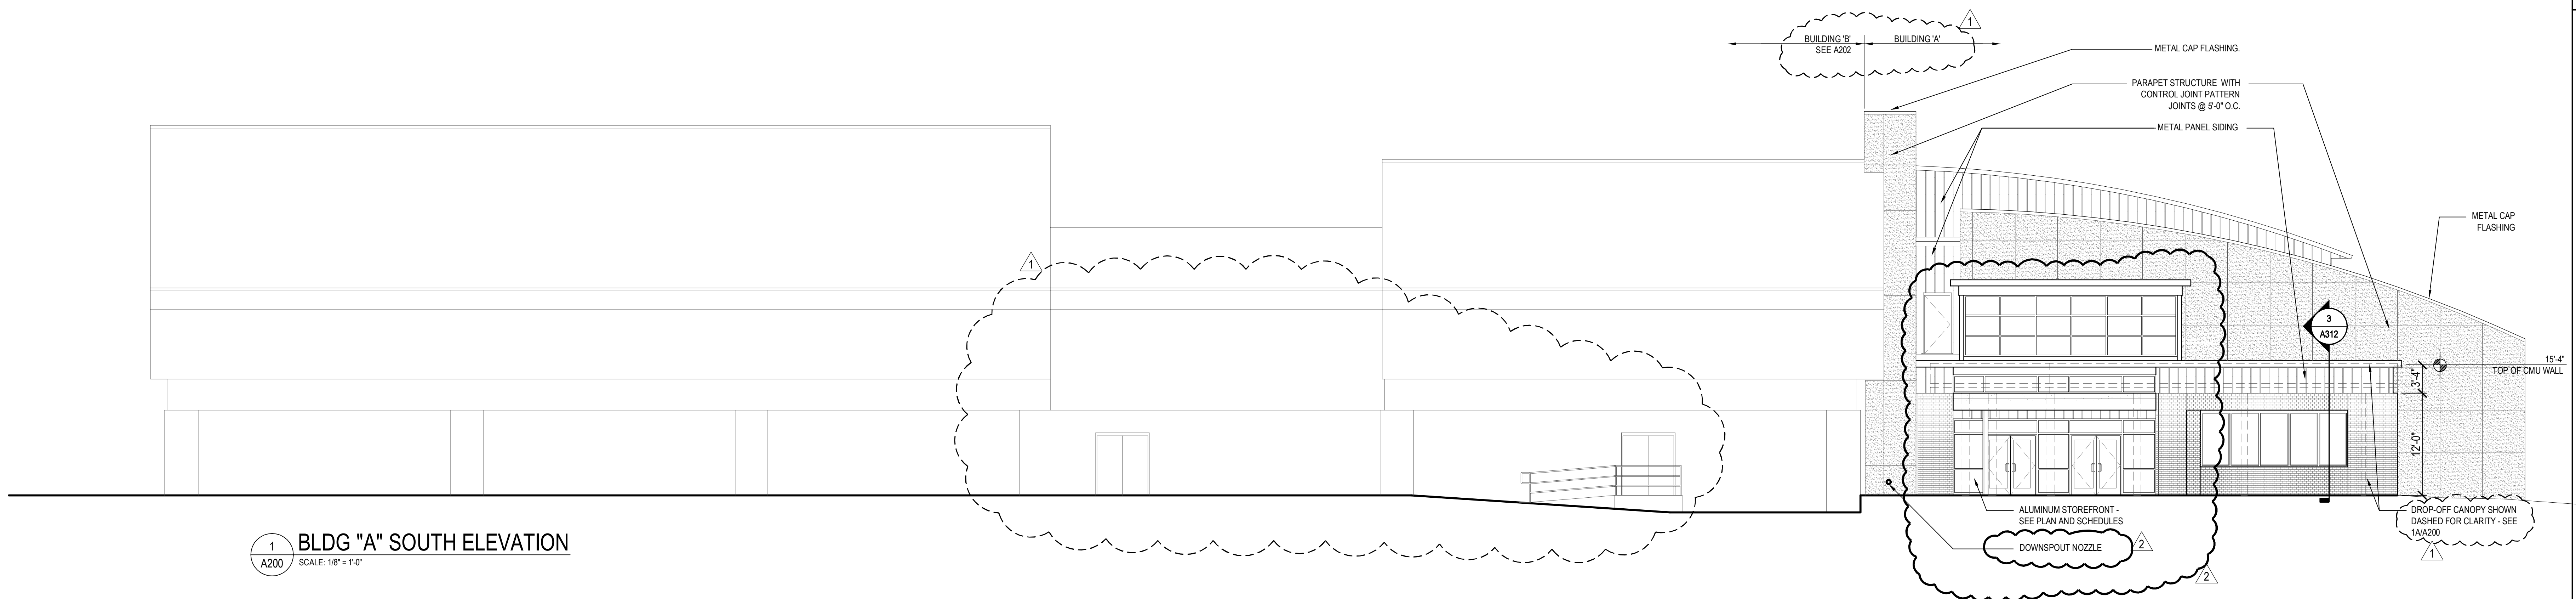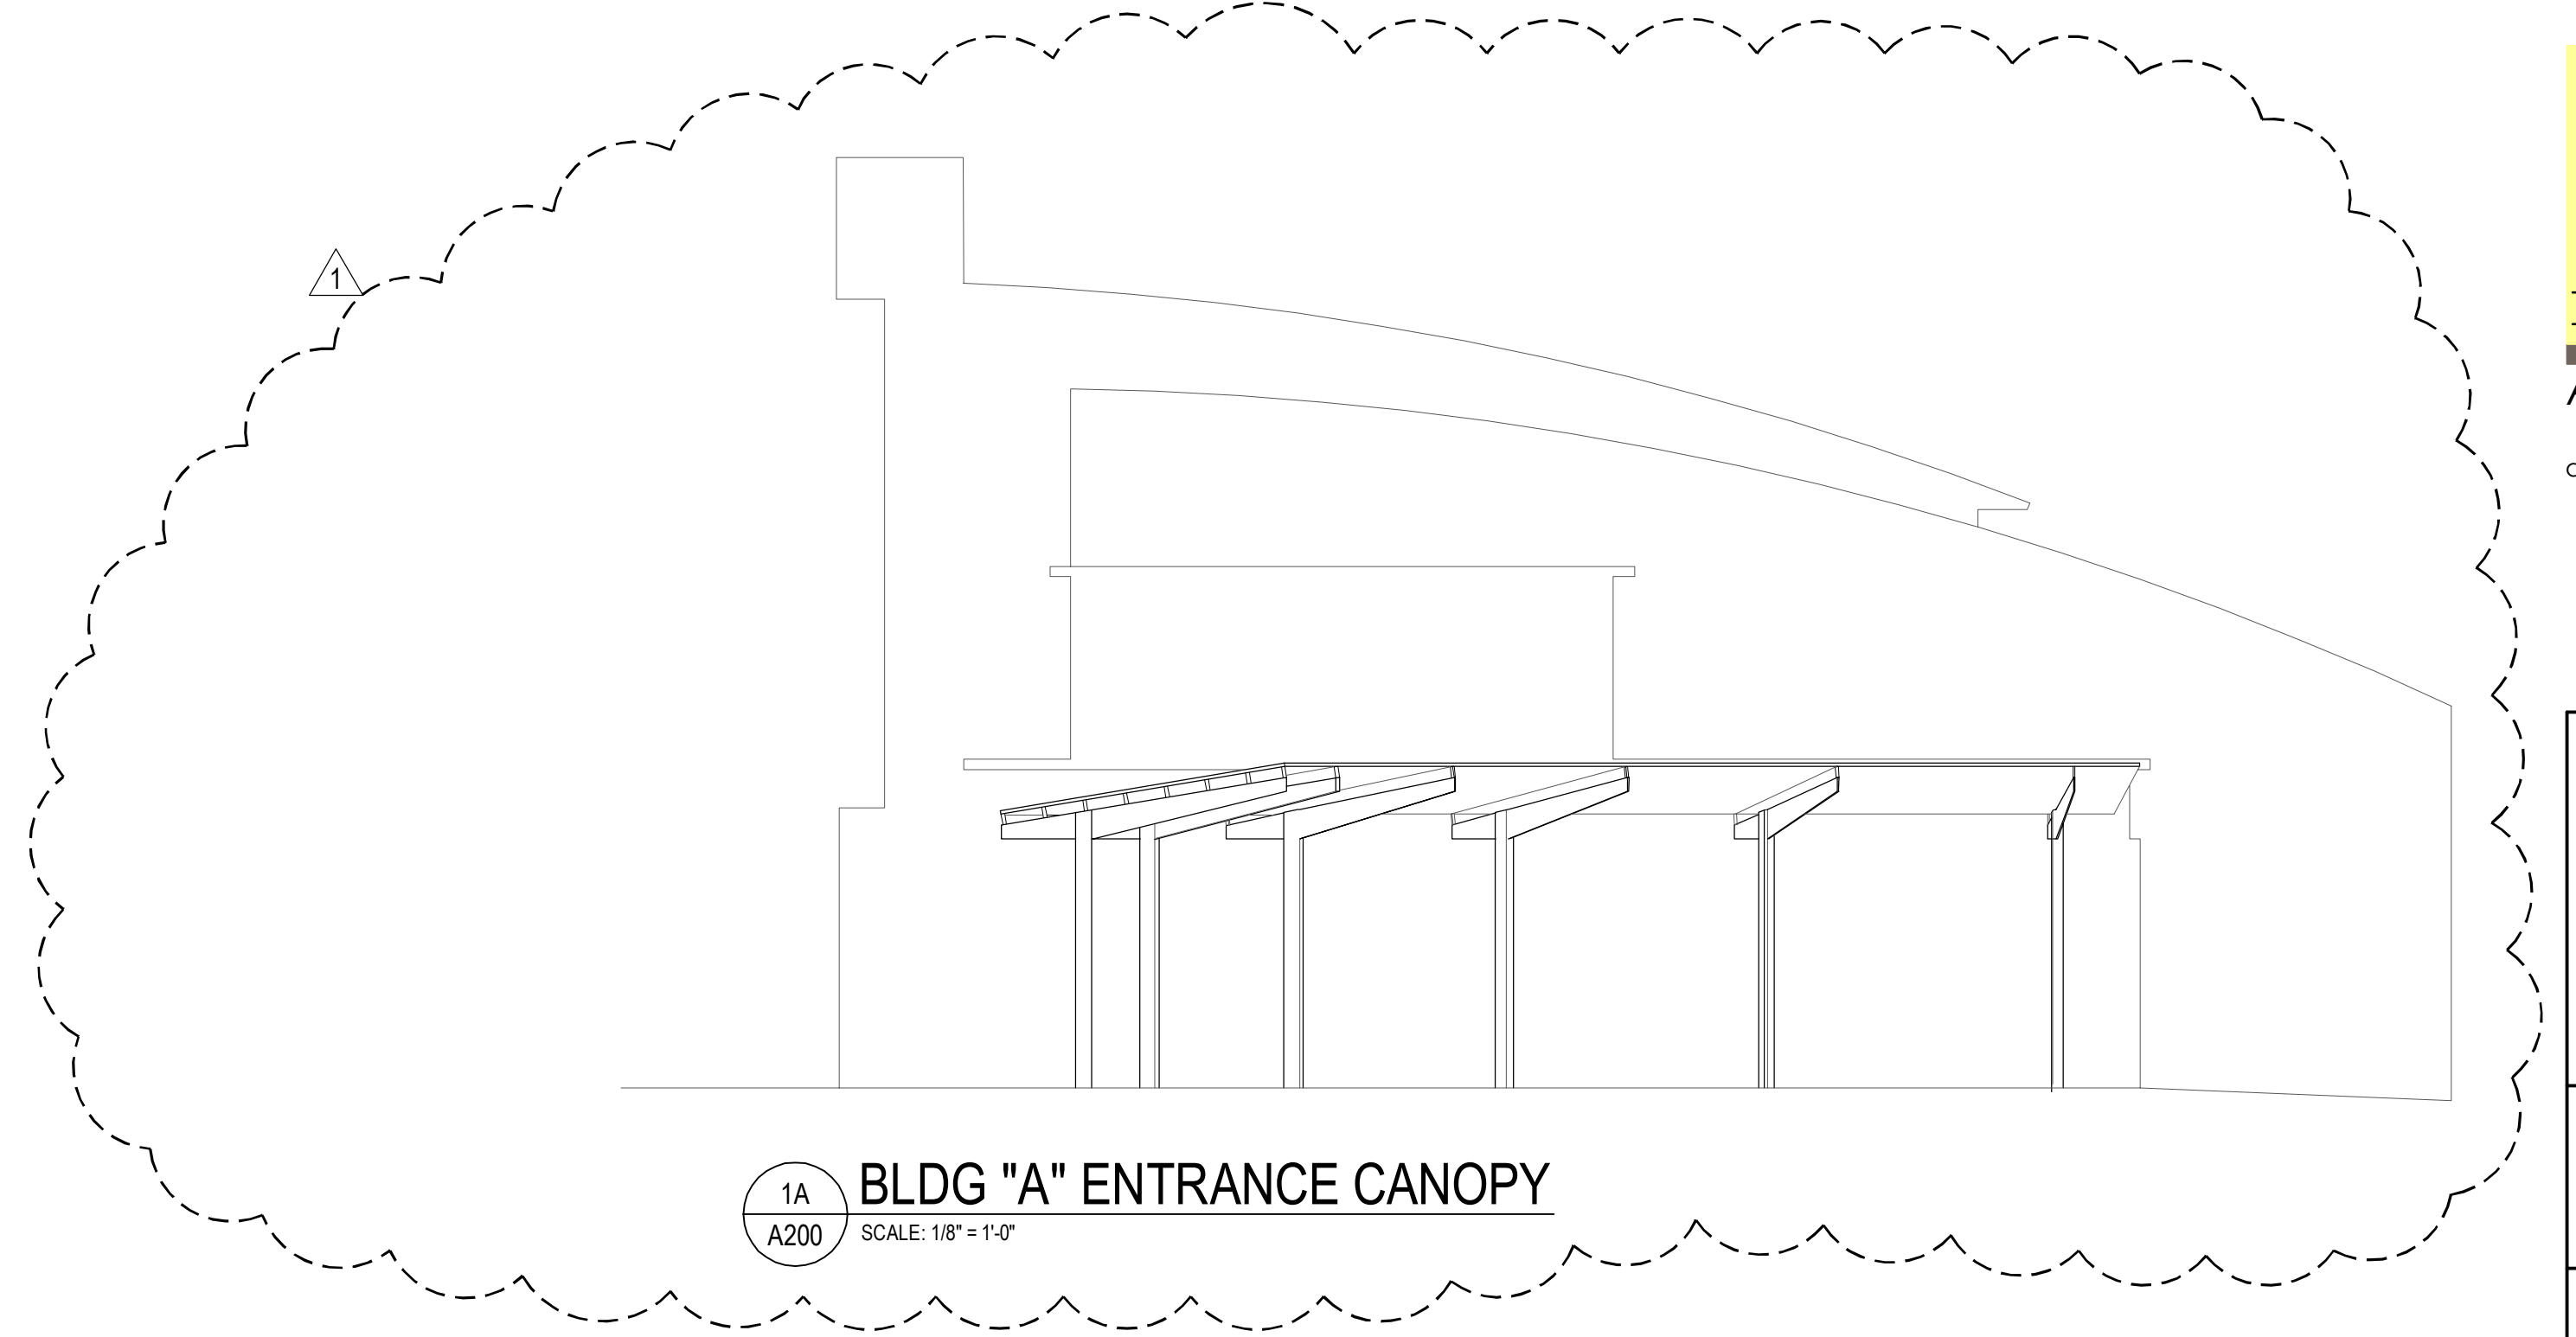

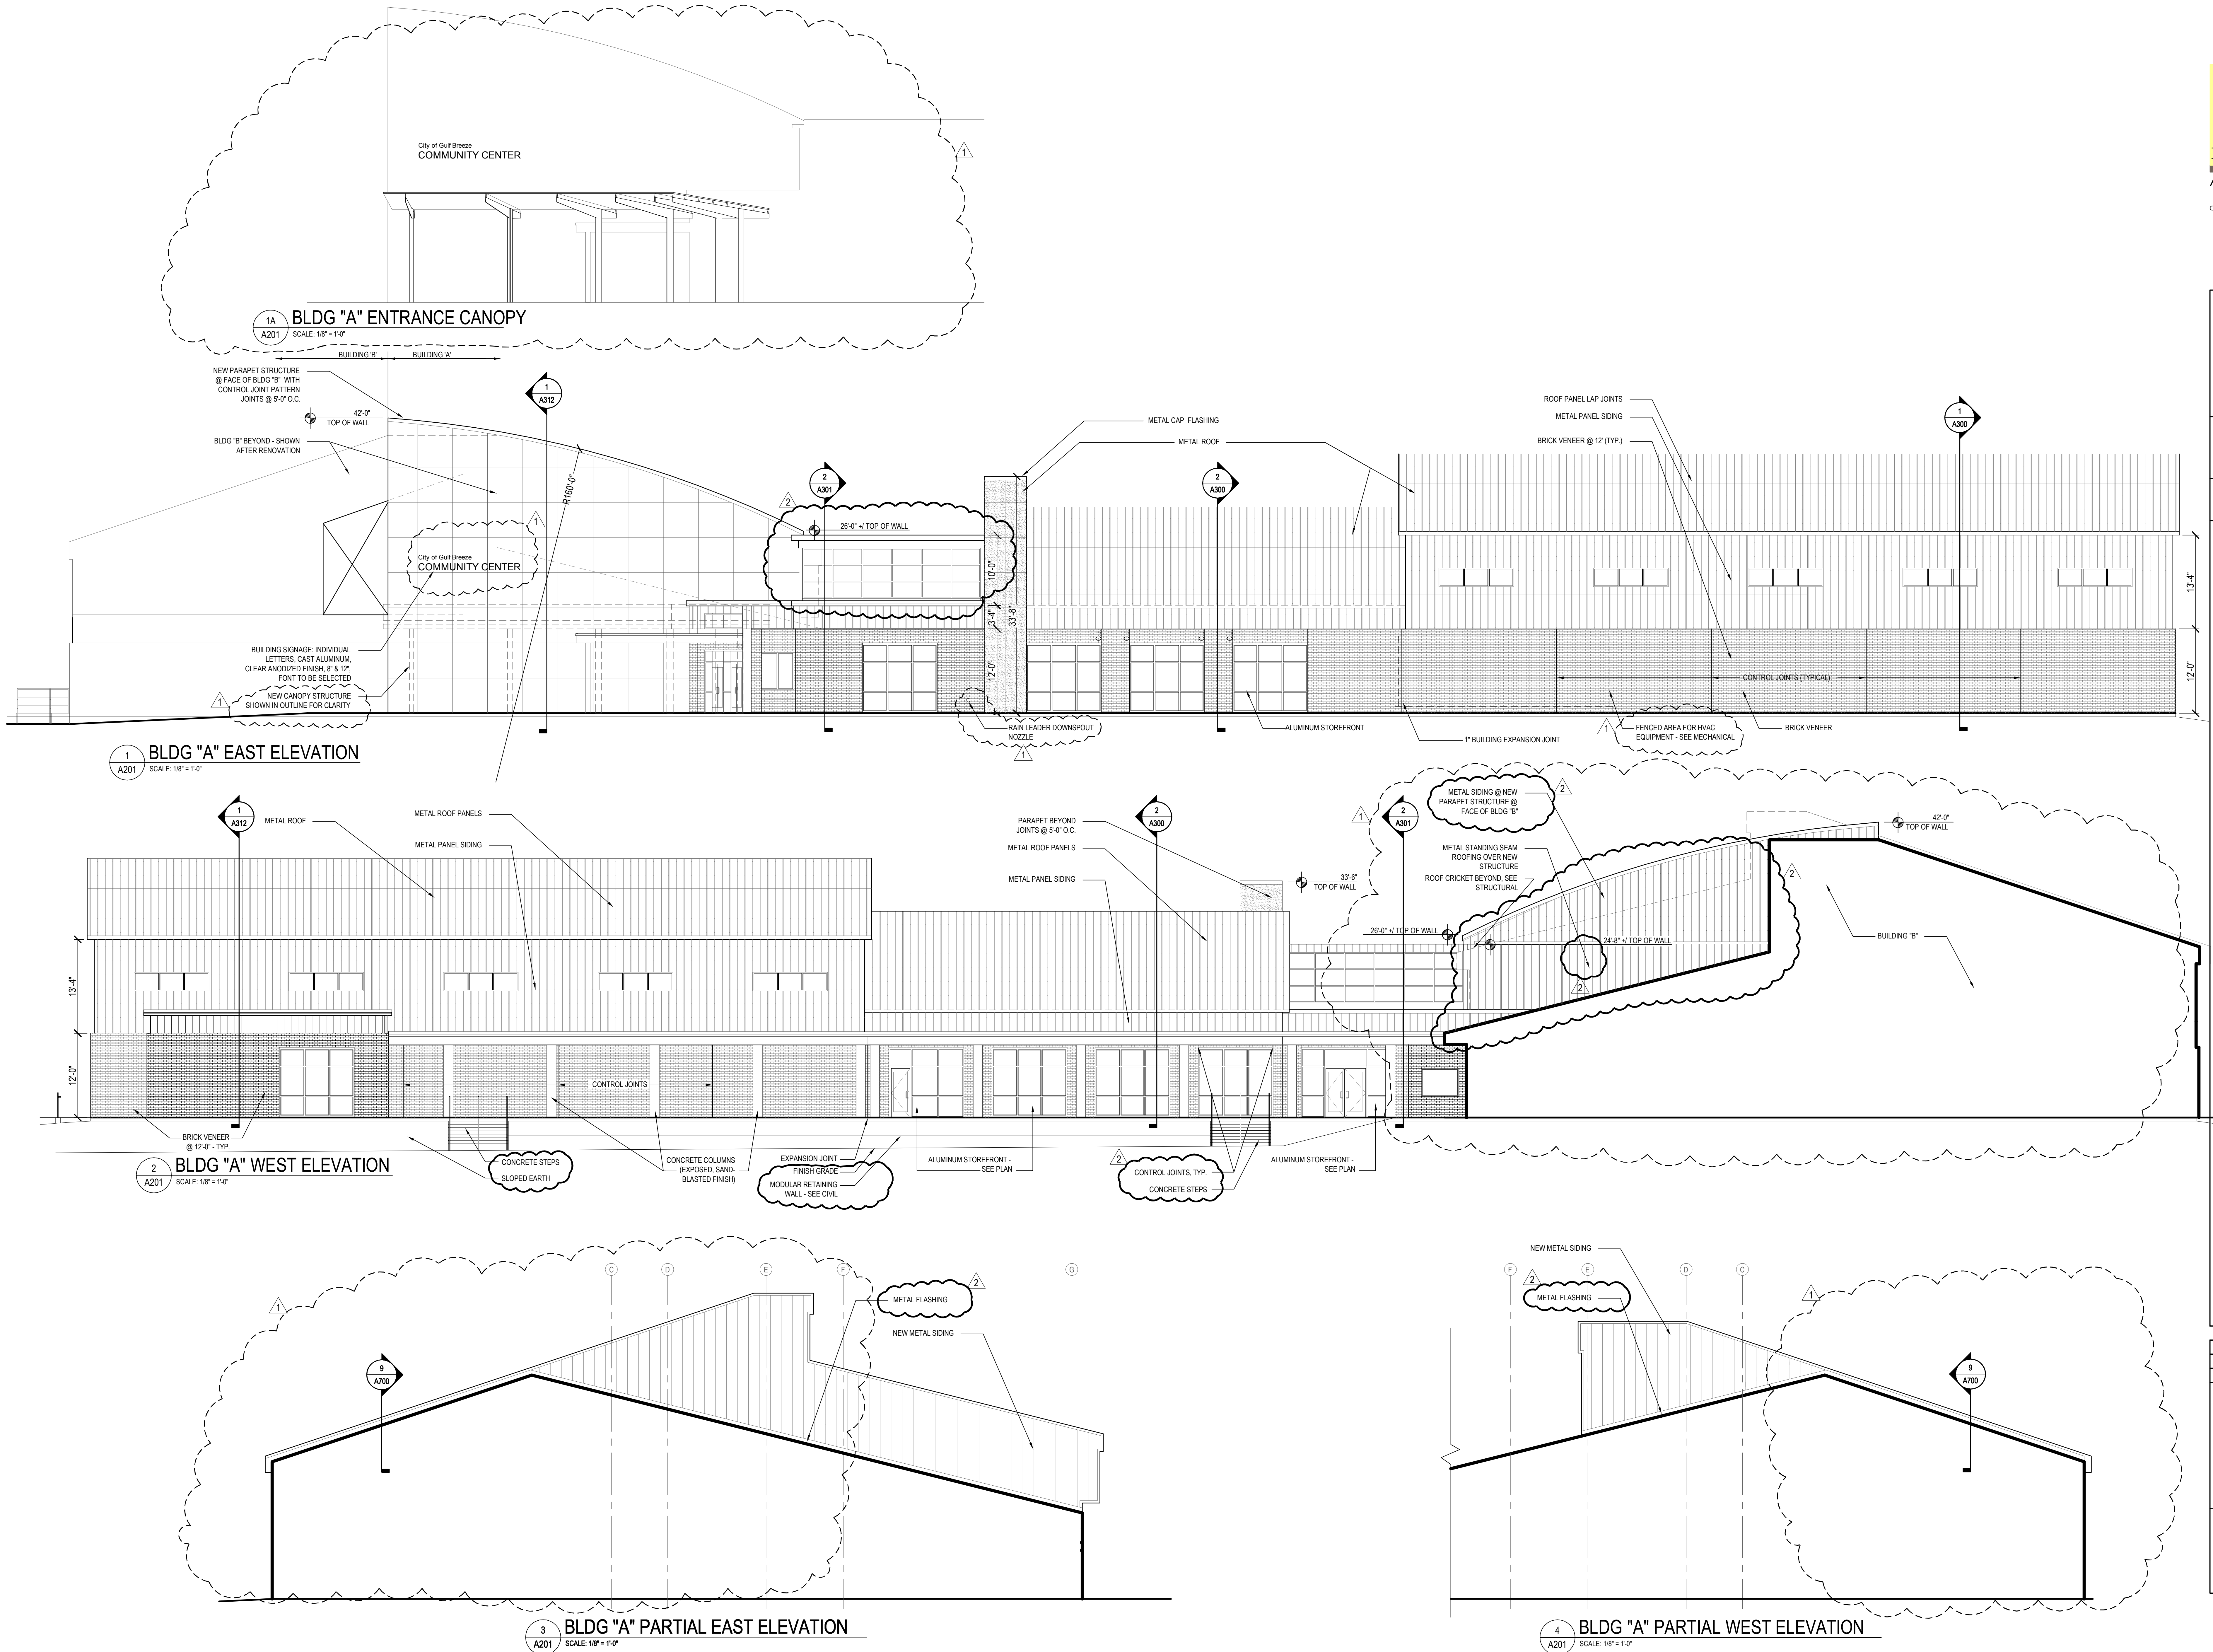

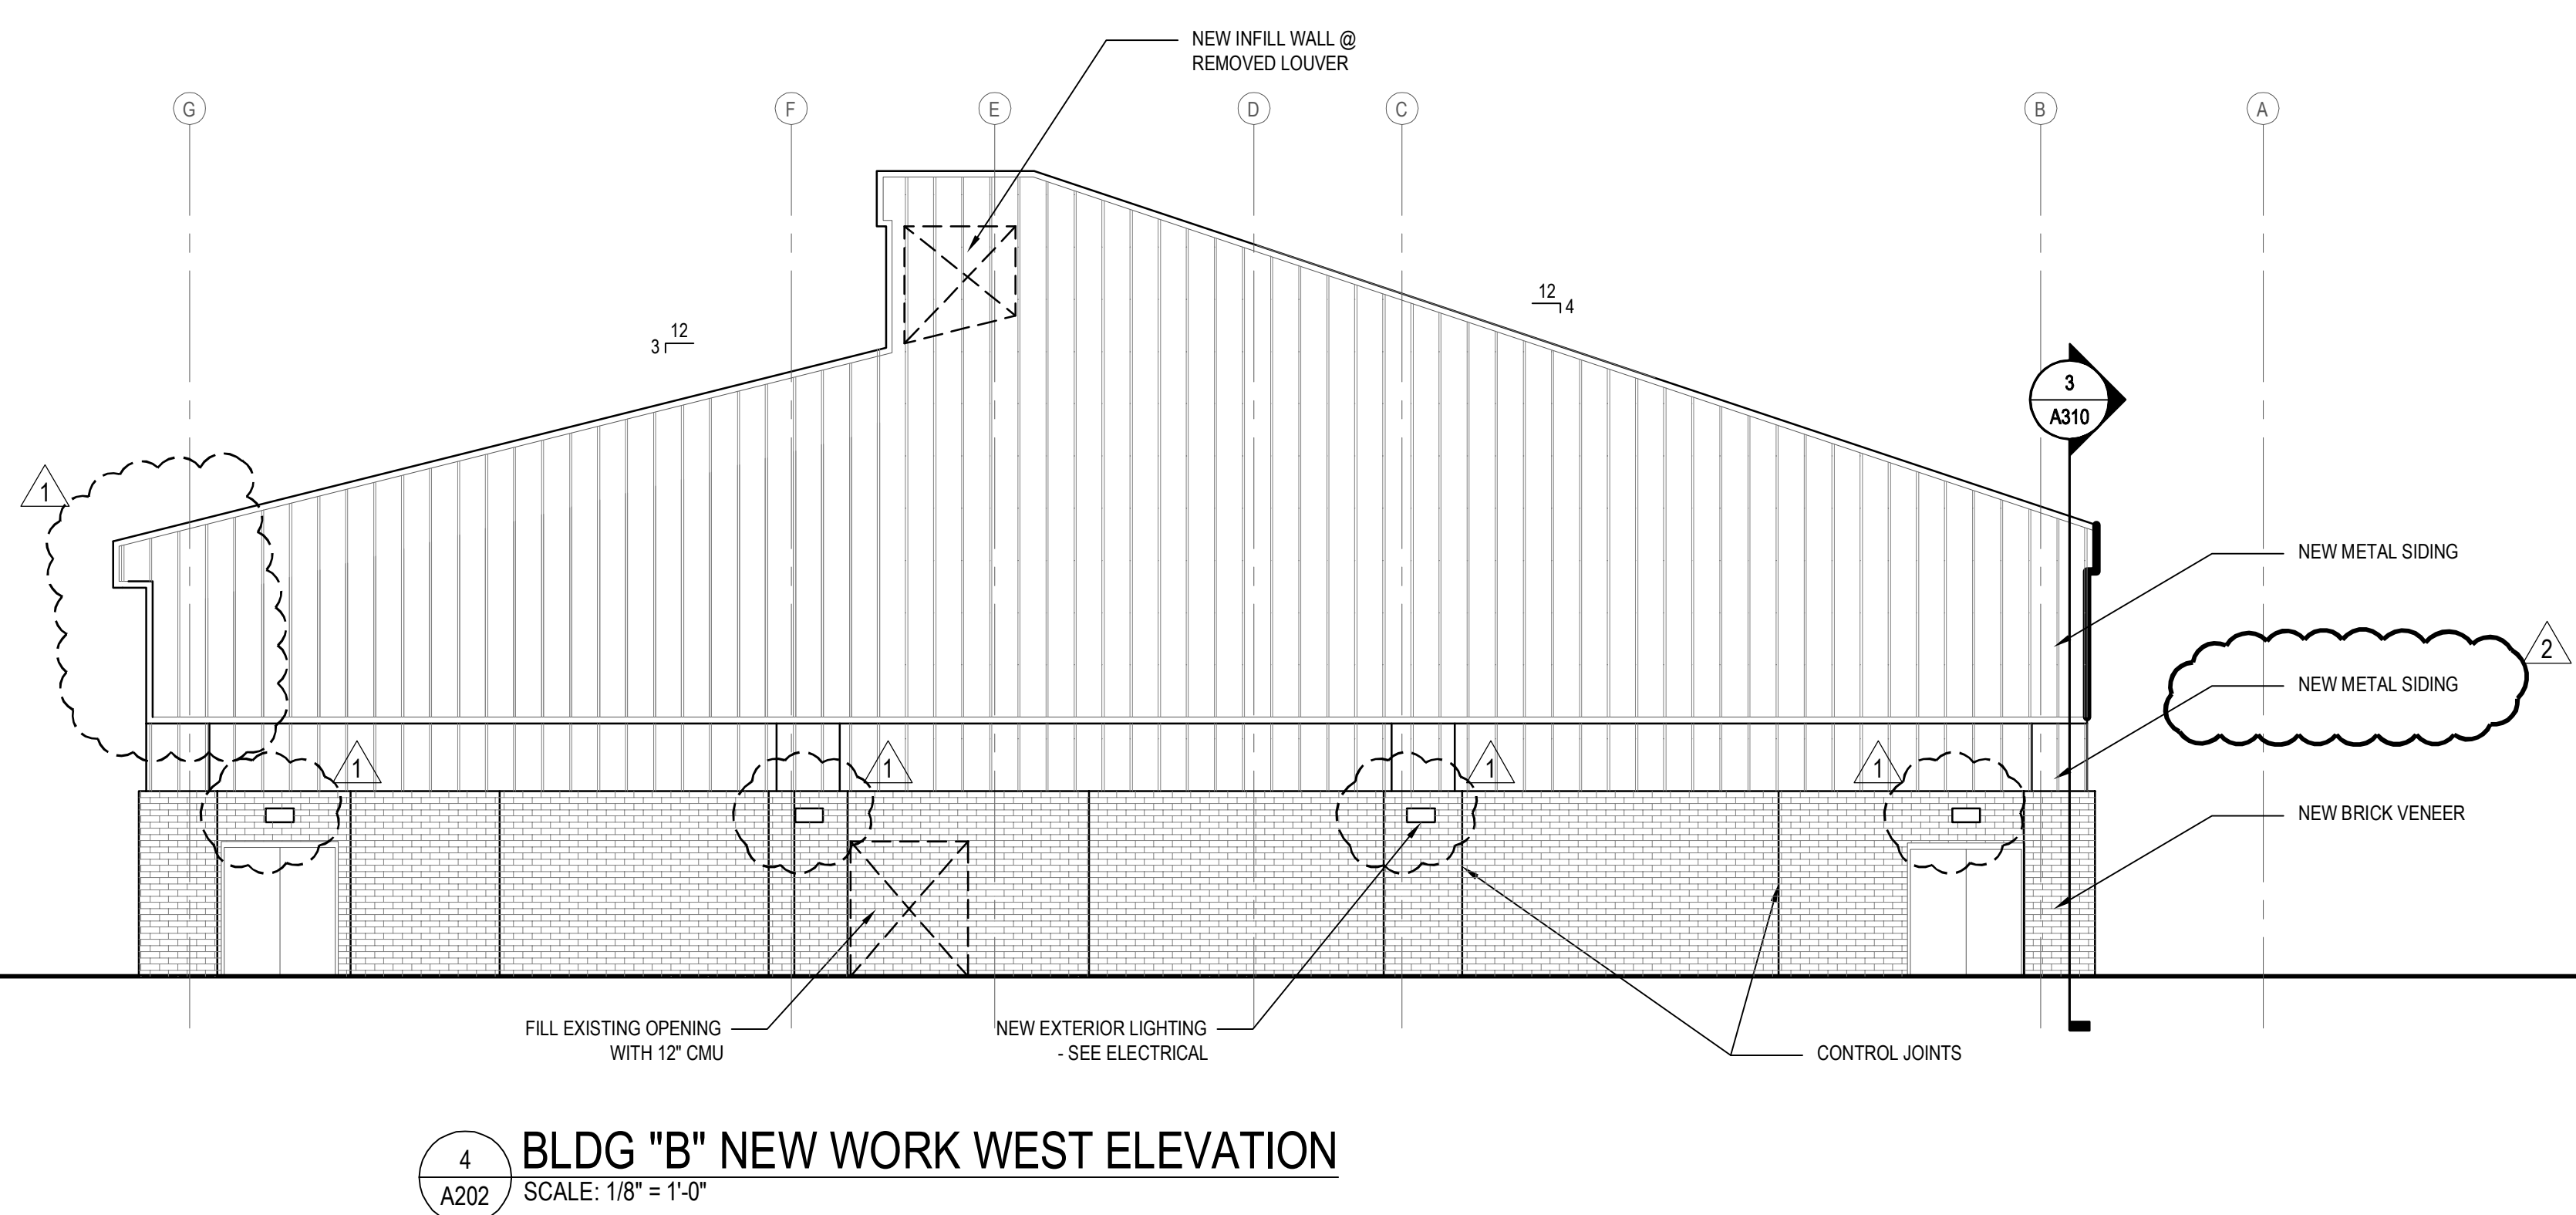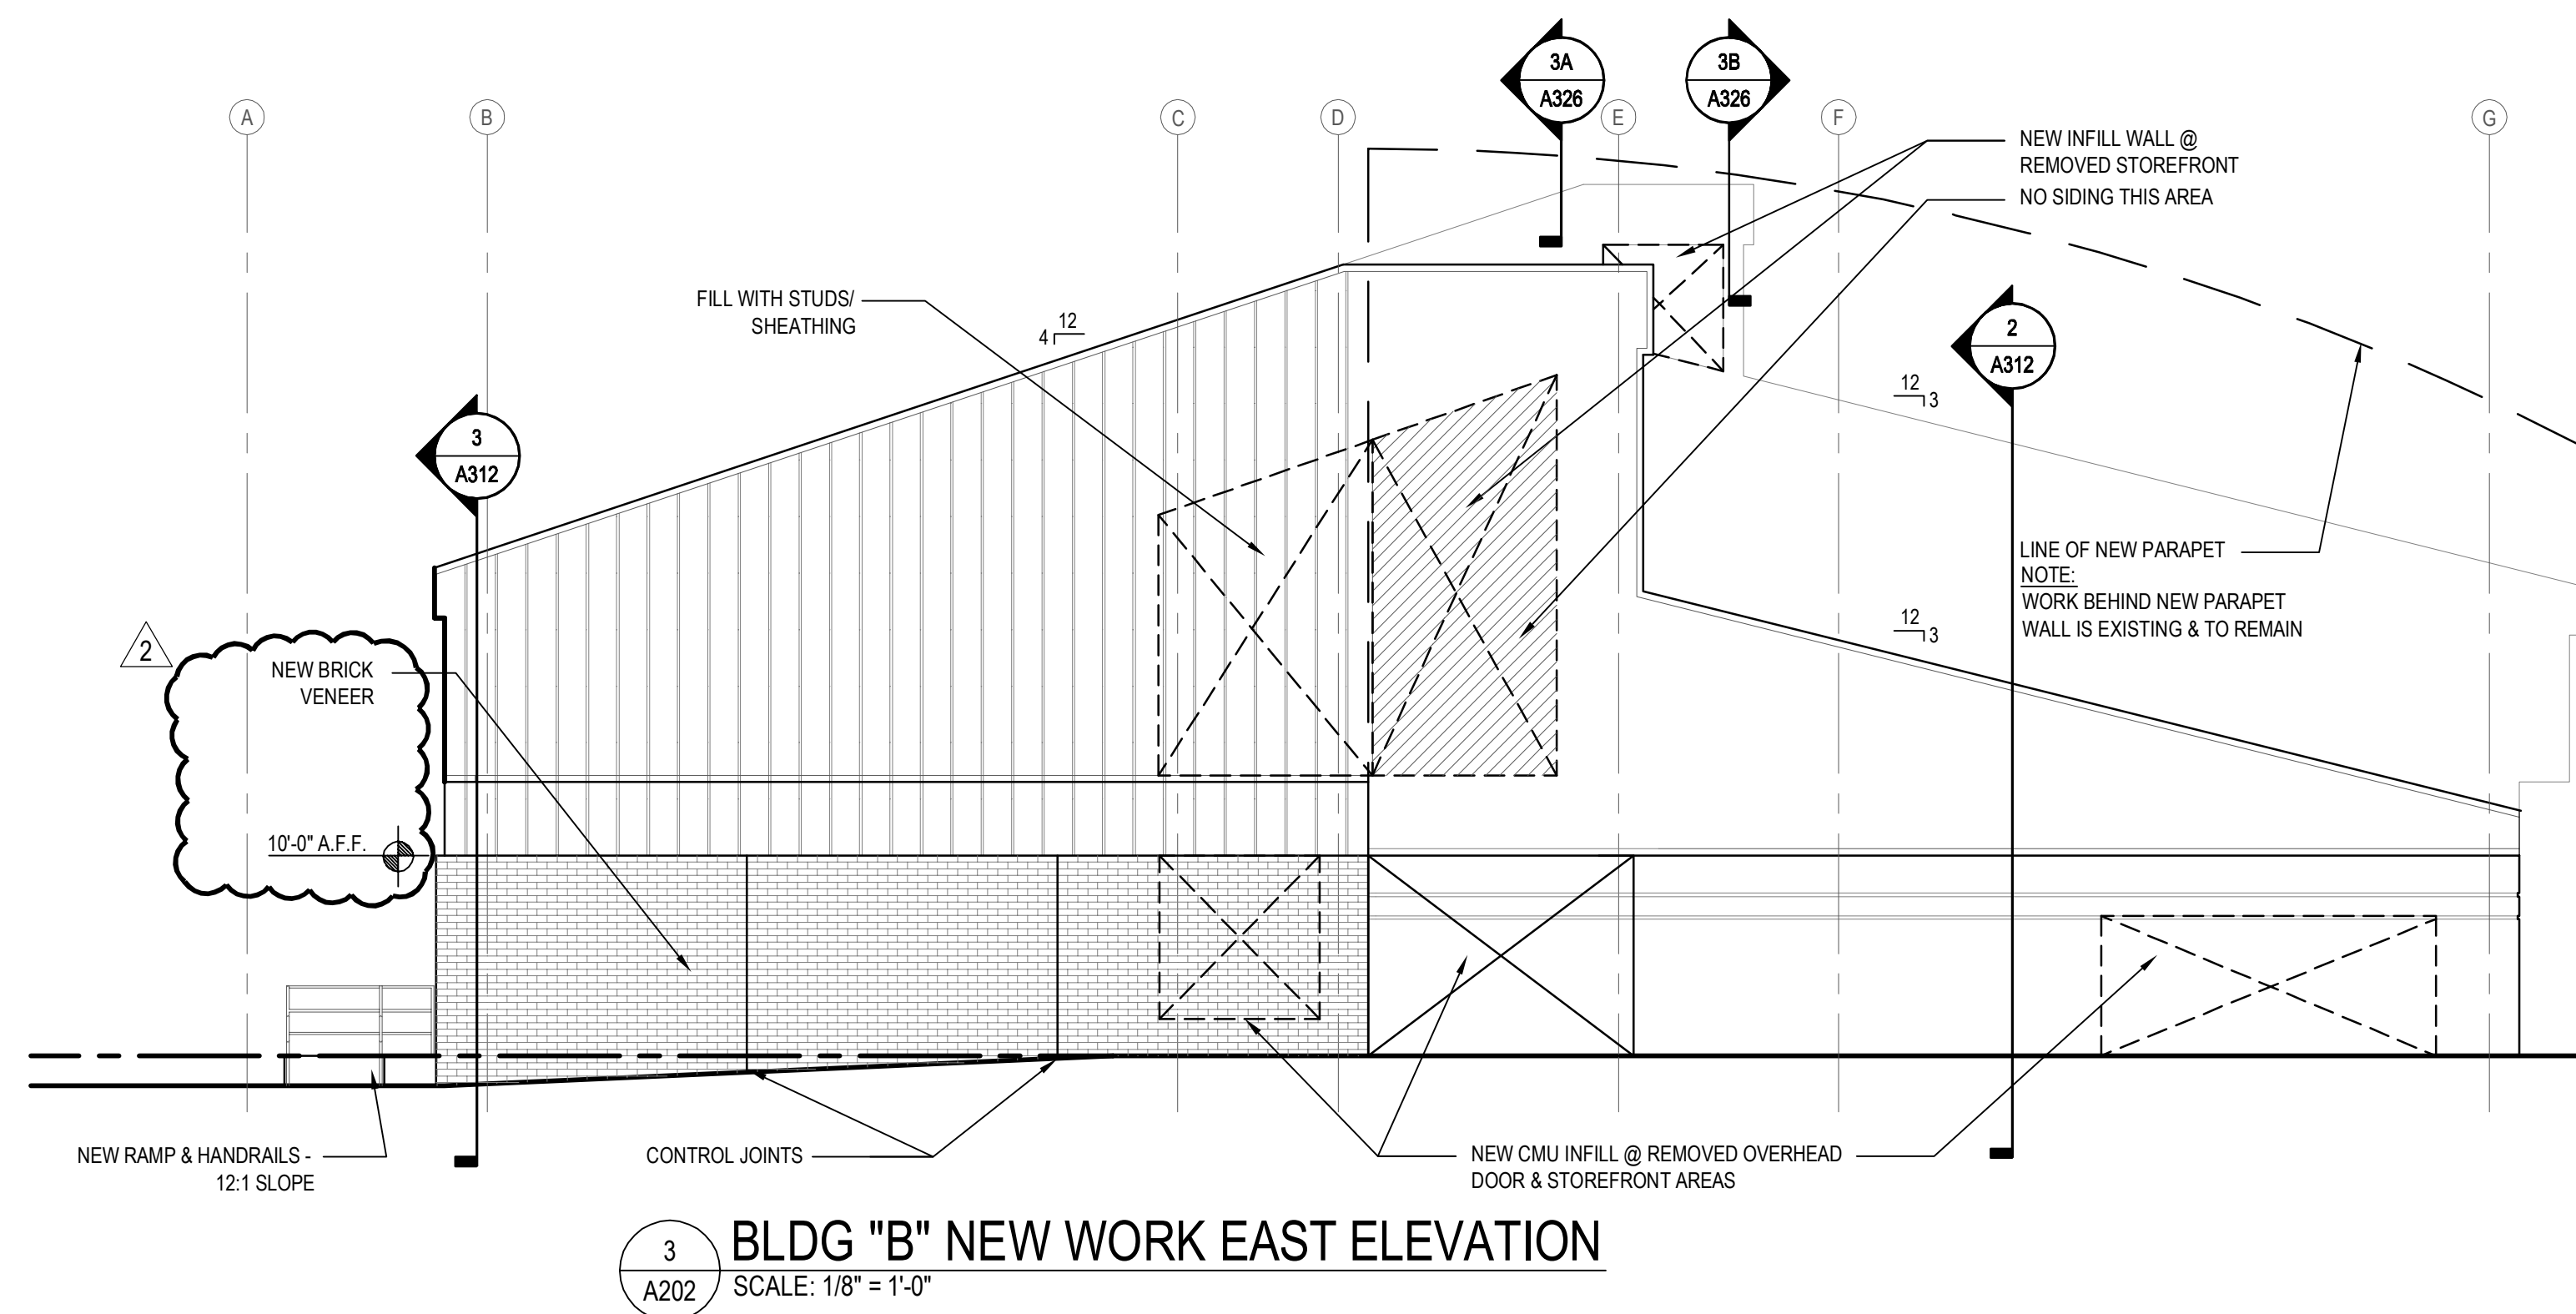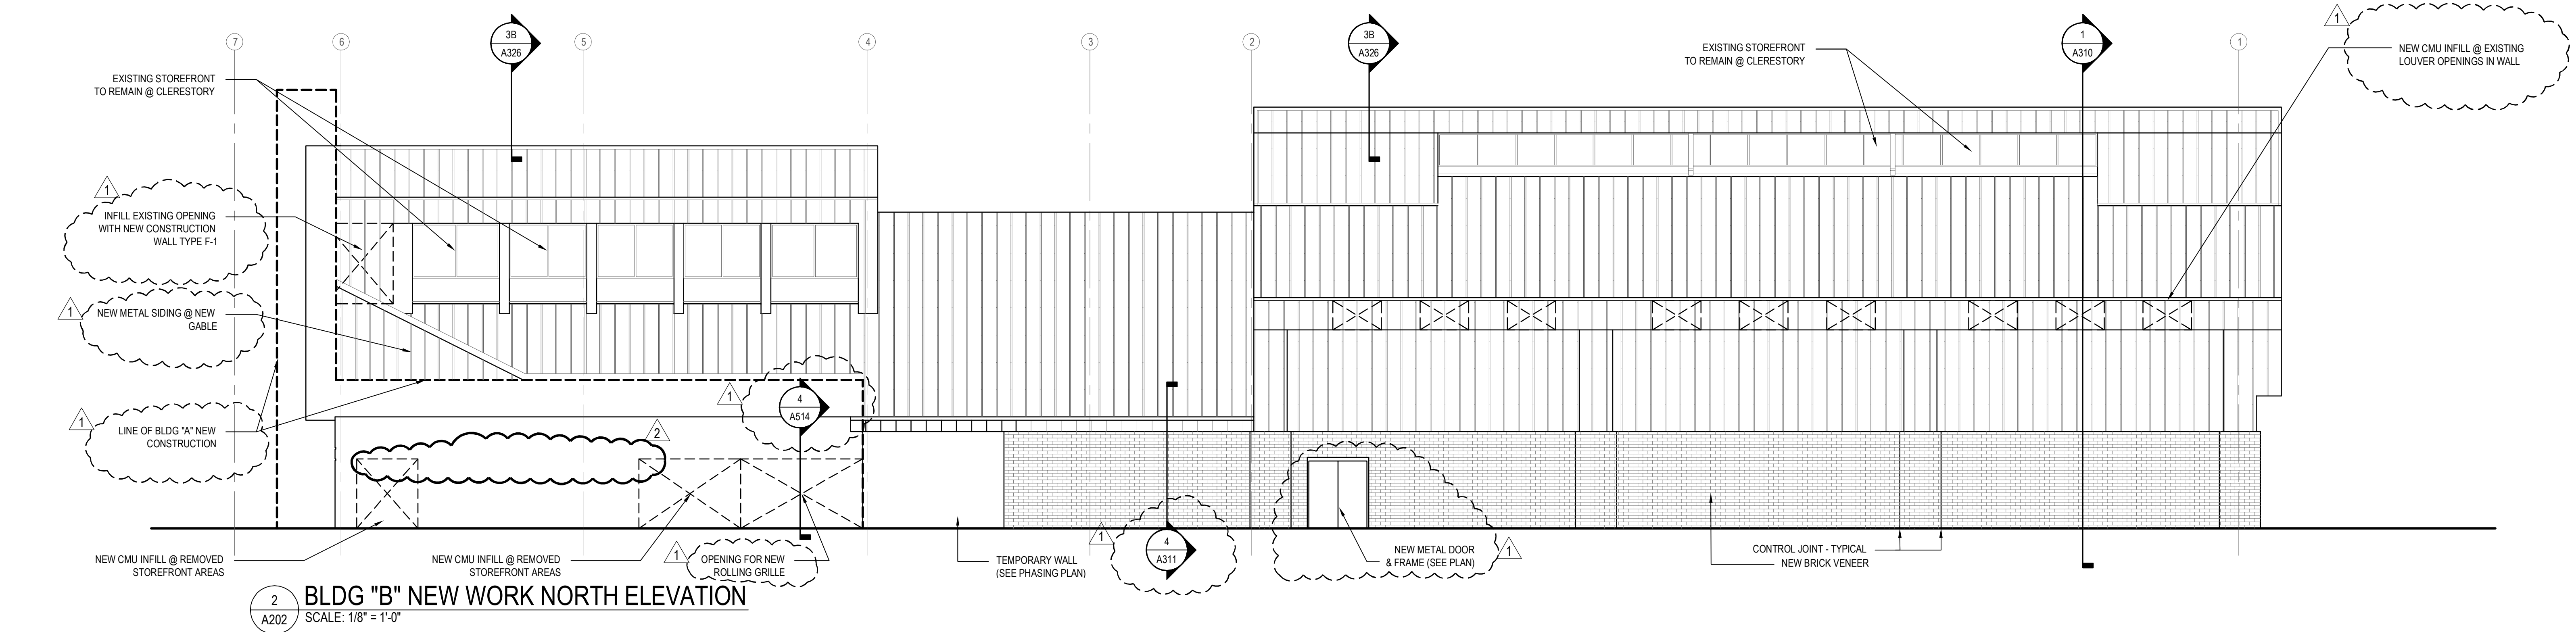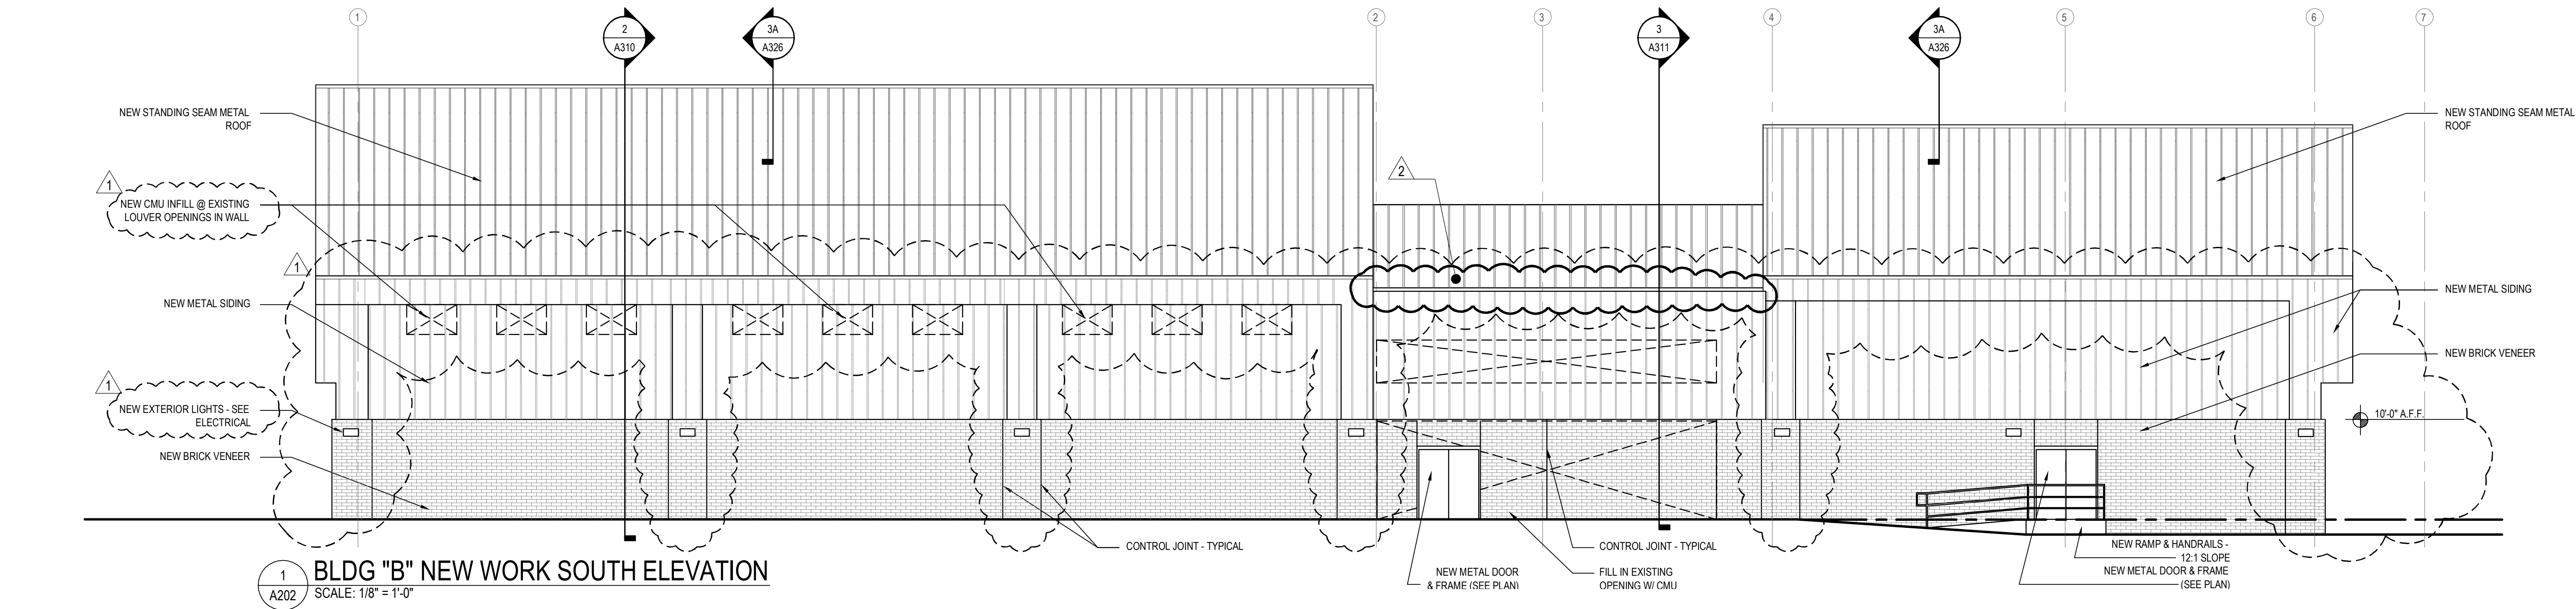



Steve Jernigan, FAIA
FL#9953, AL#2676,
GA#RA011516,
MS#4135, CO#400232

PROJECT:
Gulf Breeze Community Center

PROJECT NO: 2413
FILE NO: 2413_A300
DATE: 06.01.2011
REVISION:
1-06.06.11
2-06.20.11

A300



1 SECTION @ GYMNASIUM
A300 SCALE: 1/4" = 1'-0"

2 BUILDING SECTION
A300 SCALE: 1/4" = 1'-0"

2 BUILDING SECTION
A300 SCALE: 1/4" = 1'-0"



Steve Jernigan, FAIA
FL#9953, AL#2676,
GA#RA011516,
MS#4135, CO#400232


PROJECT: **Gulf Breeze Community Center**
800 Shoreline Drive
Gulf Breeze, FL 32561

SHEET TITLE: **Building 'A' Building Sections**

SHEET

A301

BUILDING SECTION
SCALE: 1/8" = 1'-0"

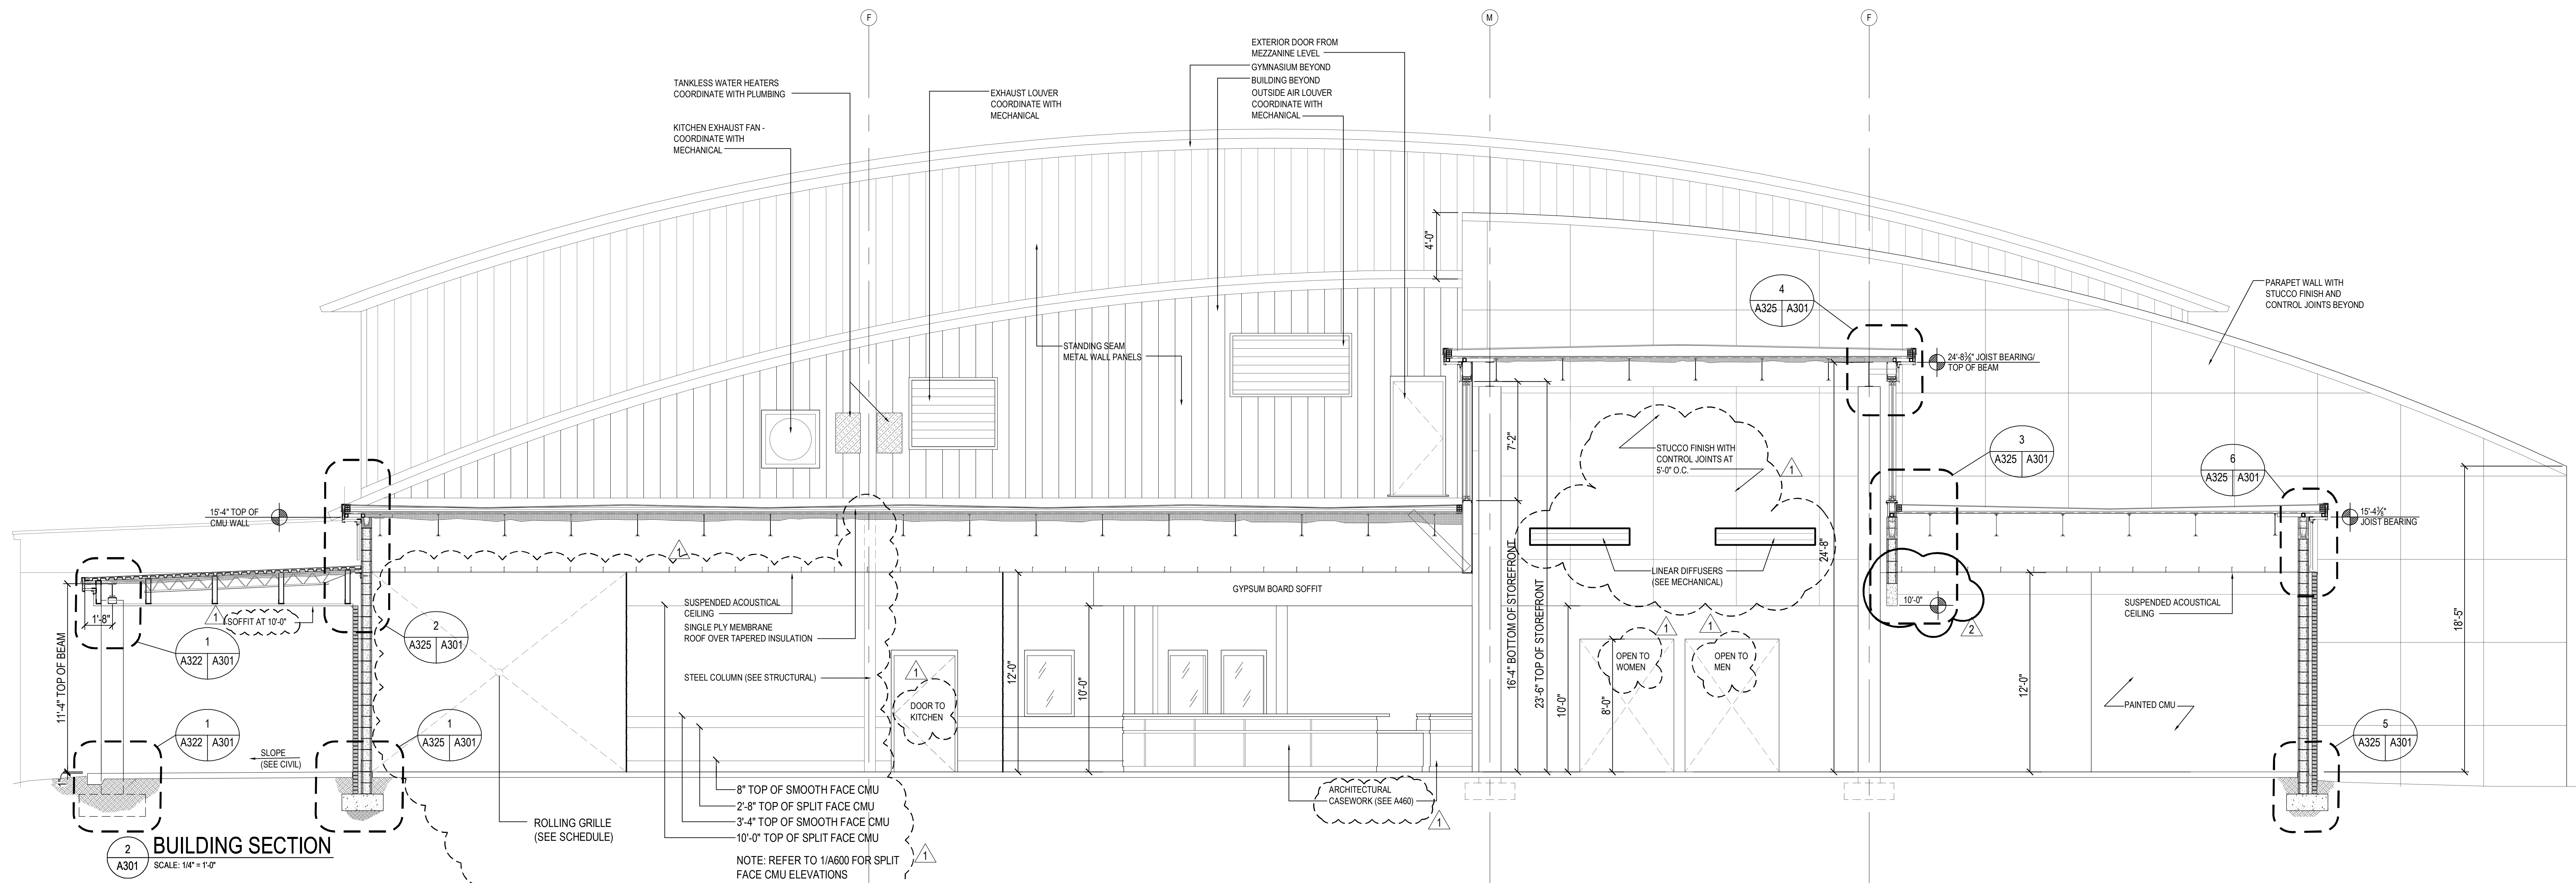

BUILDING SECTION
SCALE: 1/4" = 1'-0"

SHEET

SEAL

Steve Jernigan, FAIA
FL#9953, AL#2676,
GA#RA011516,
MS#4135, CO#400232


bay design
associates architects, pl
florida certificate of
authorization AA003597

PROJECT:
Gulf Breeze Community Center
800 Shoreline Drive
Gulf Breeze, FL 32561
SHEET TITLE:
Wall Sections

PROJECT NO: 2413
FILE NO: 2413_A310
DATE: 06.01.2011
REVISION:
1-06.06.11
2-06.20.11


SHEET

A310

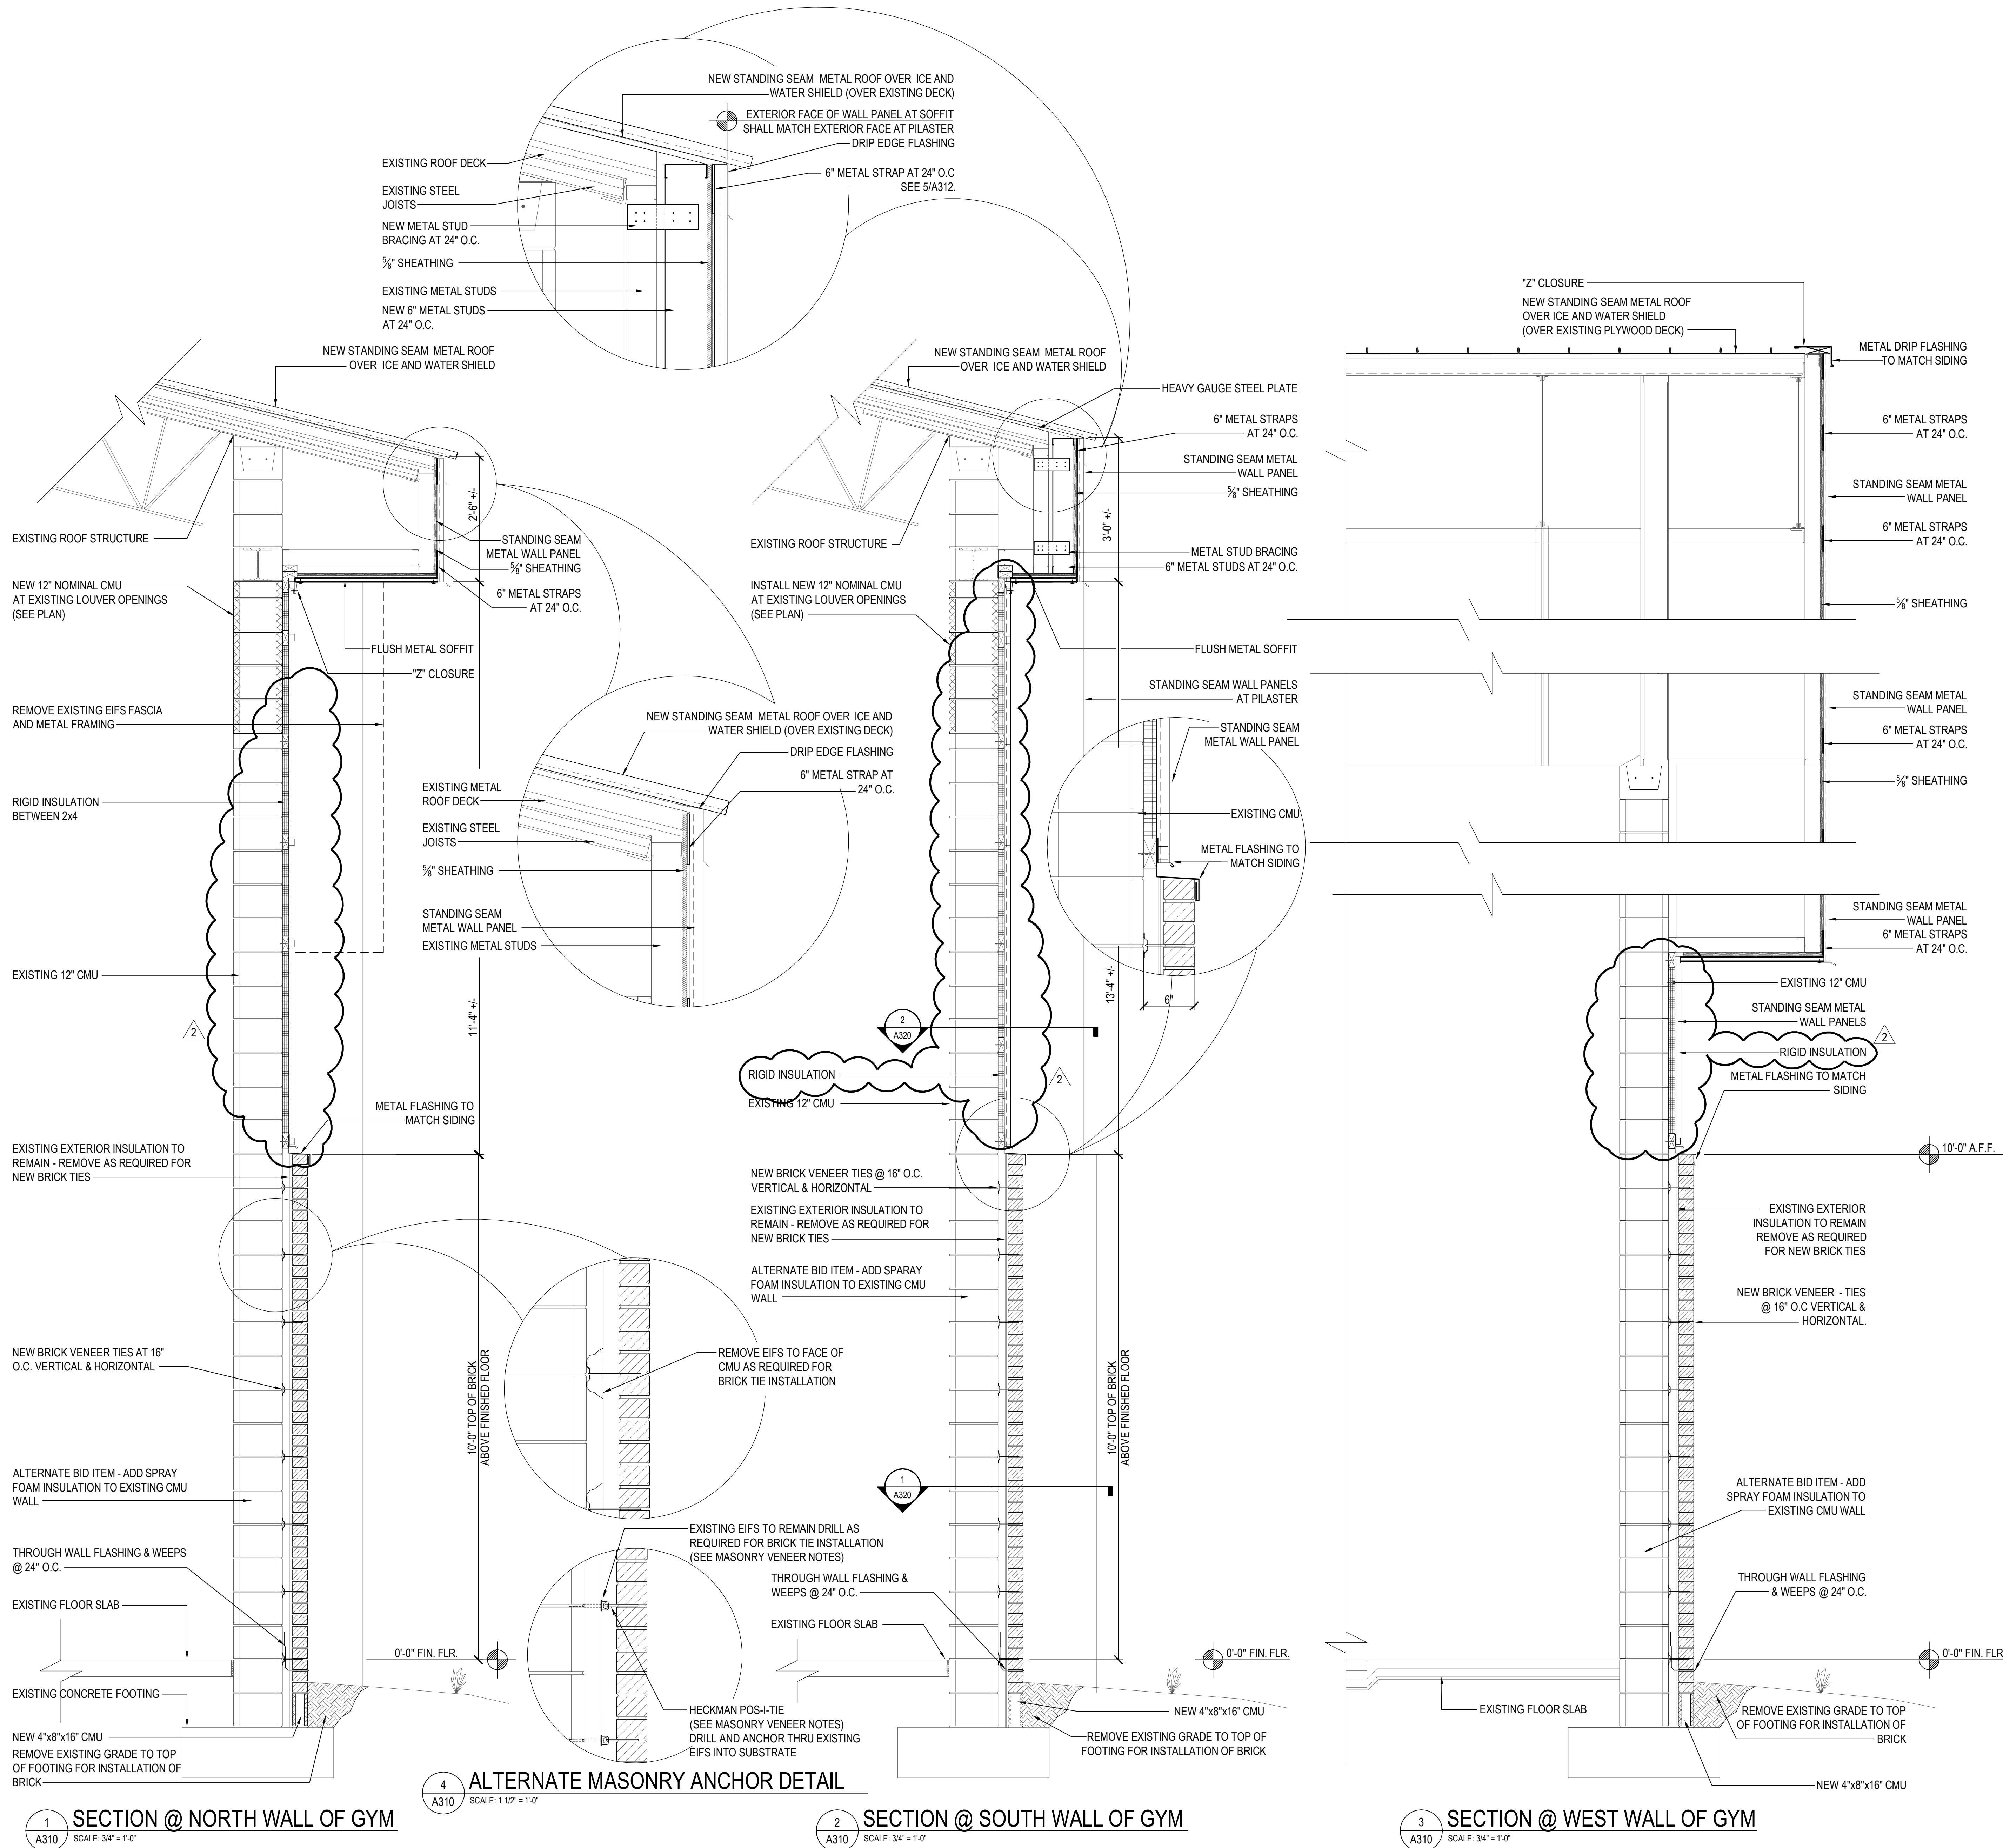


MASONRY VENEER NOTE:

1. BRICK VENEER TO BE UTILITY SIZED UNITS 4" HIGH x 12" LONG. SEE SPECIFICATIONS.
2. CONTRACTORS ALTERNATE - MASONRY ANCHOR: AT EXISTING E.I.F.S. CONTRACTOR MAY INSTALL HECKMAN POS-4-TIE ANCHOR SYSTEM WITH TAPCON ANCHORS, BARRELL SLEEVE AND WASHER WITH WIRE TIES (SEE SPECIFICATIONS) IN LIEU OF REMOVING E.I.F.S. TO EXPOSE EXISTING MASONRY SUBSTRATE.

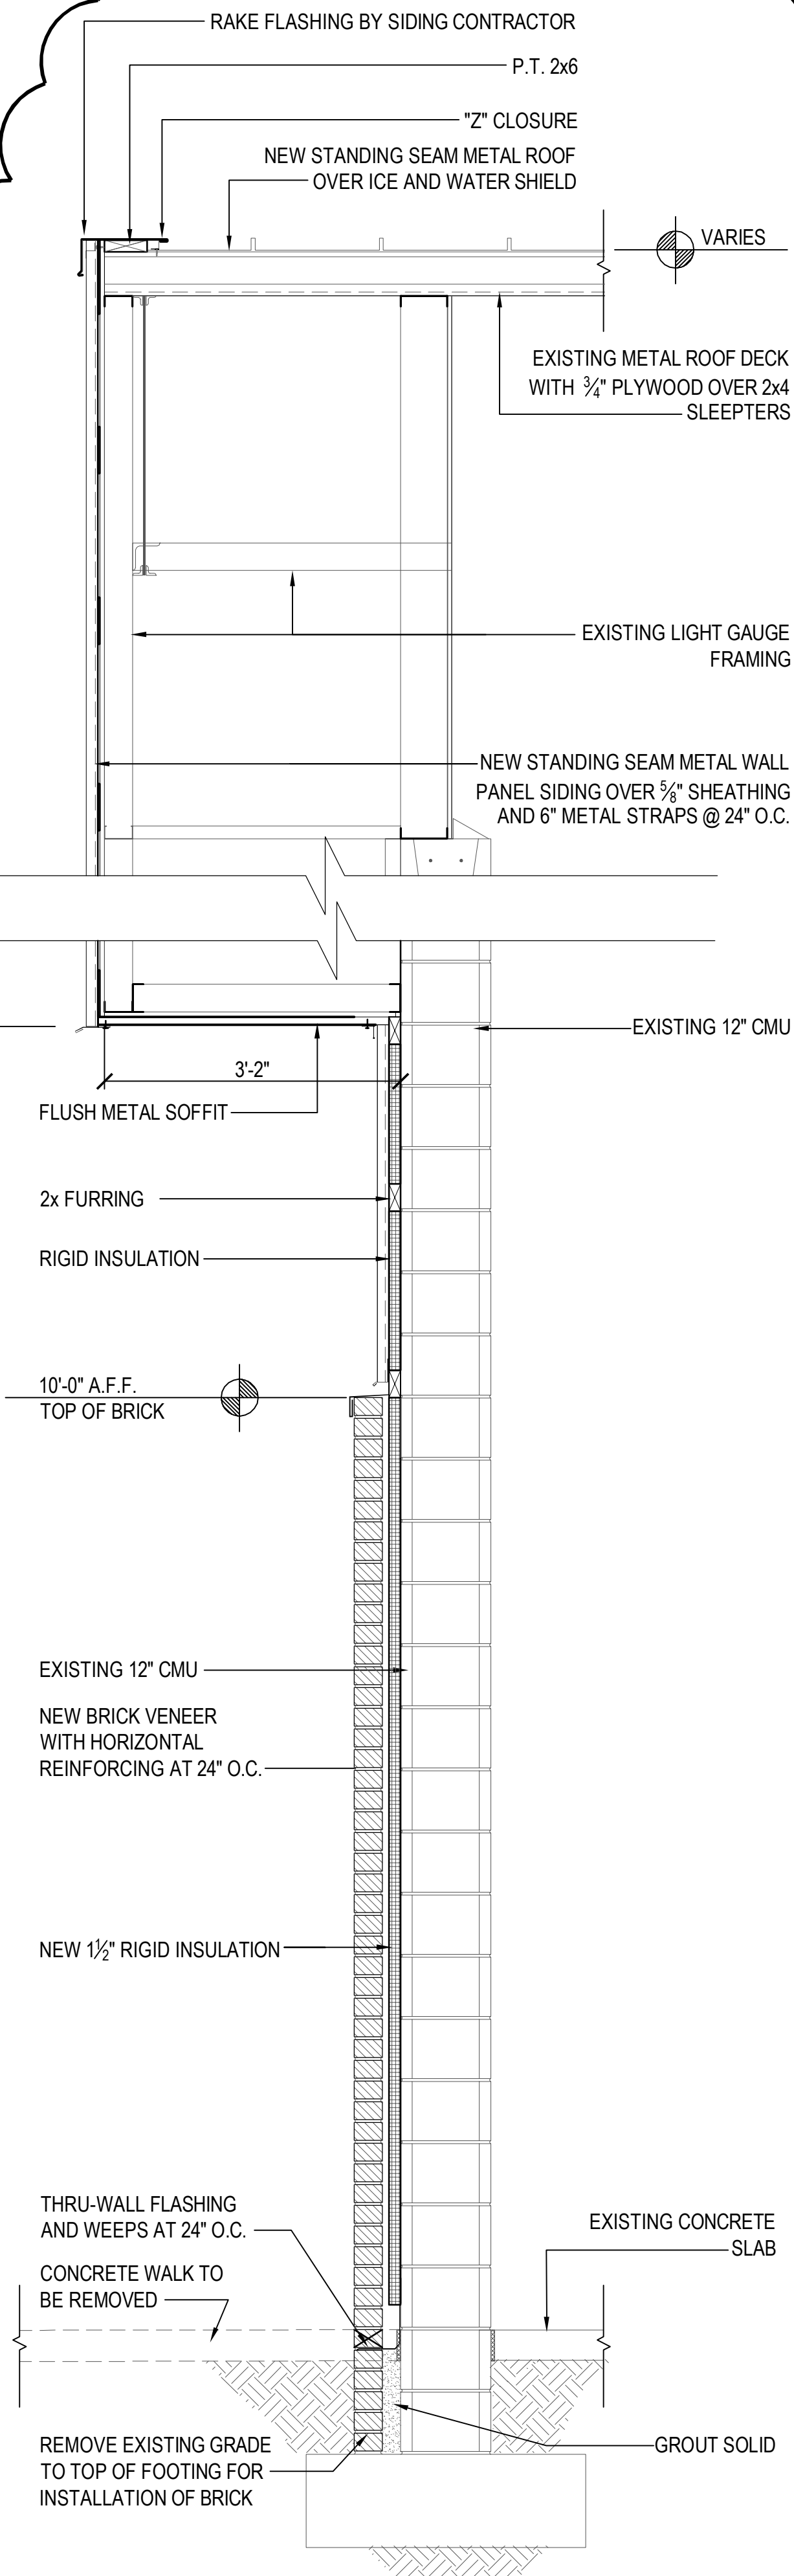

SECTION @ EXISTING WALL


SCALE: 3/4" = 1'-0"

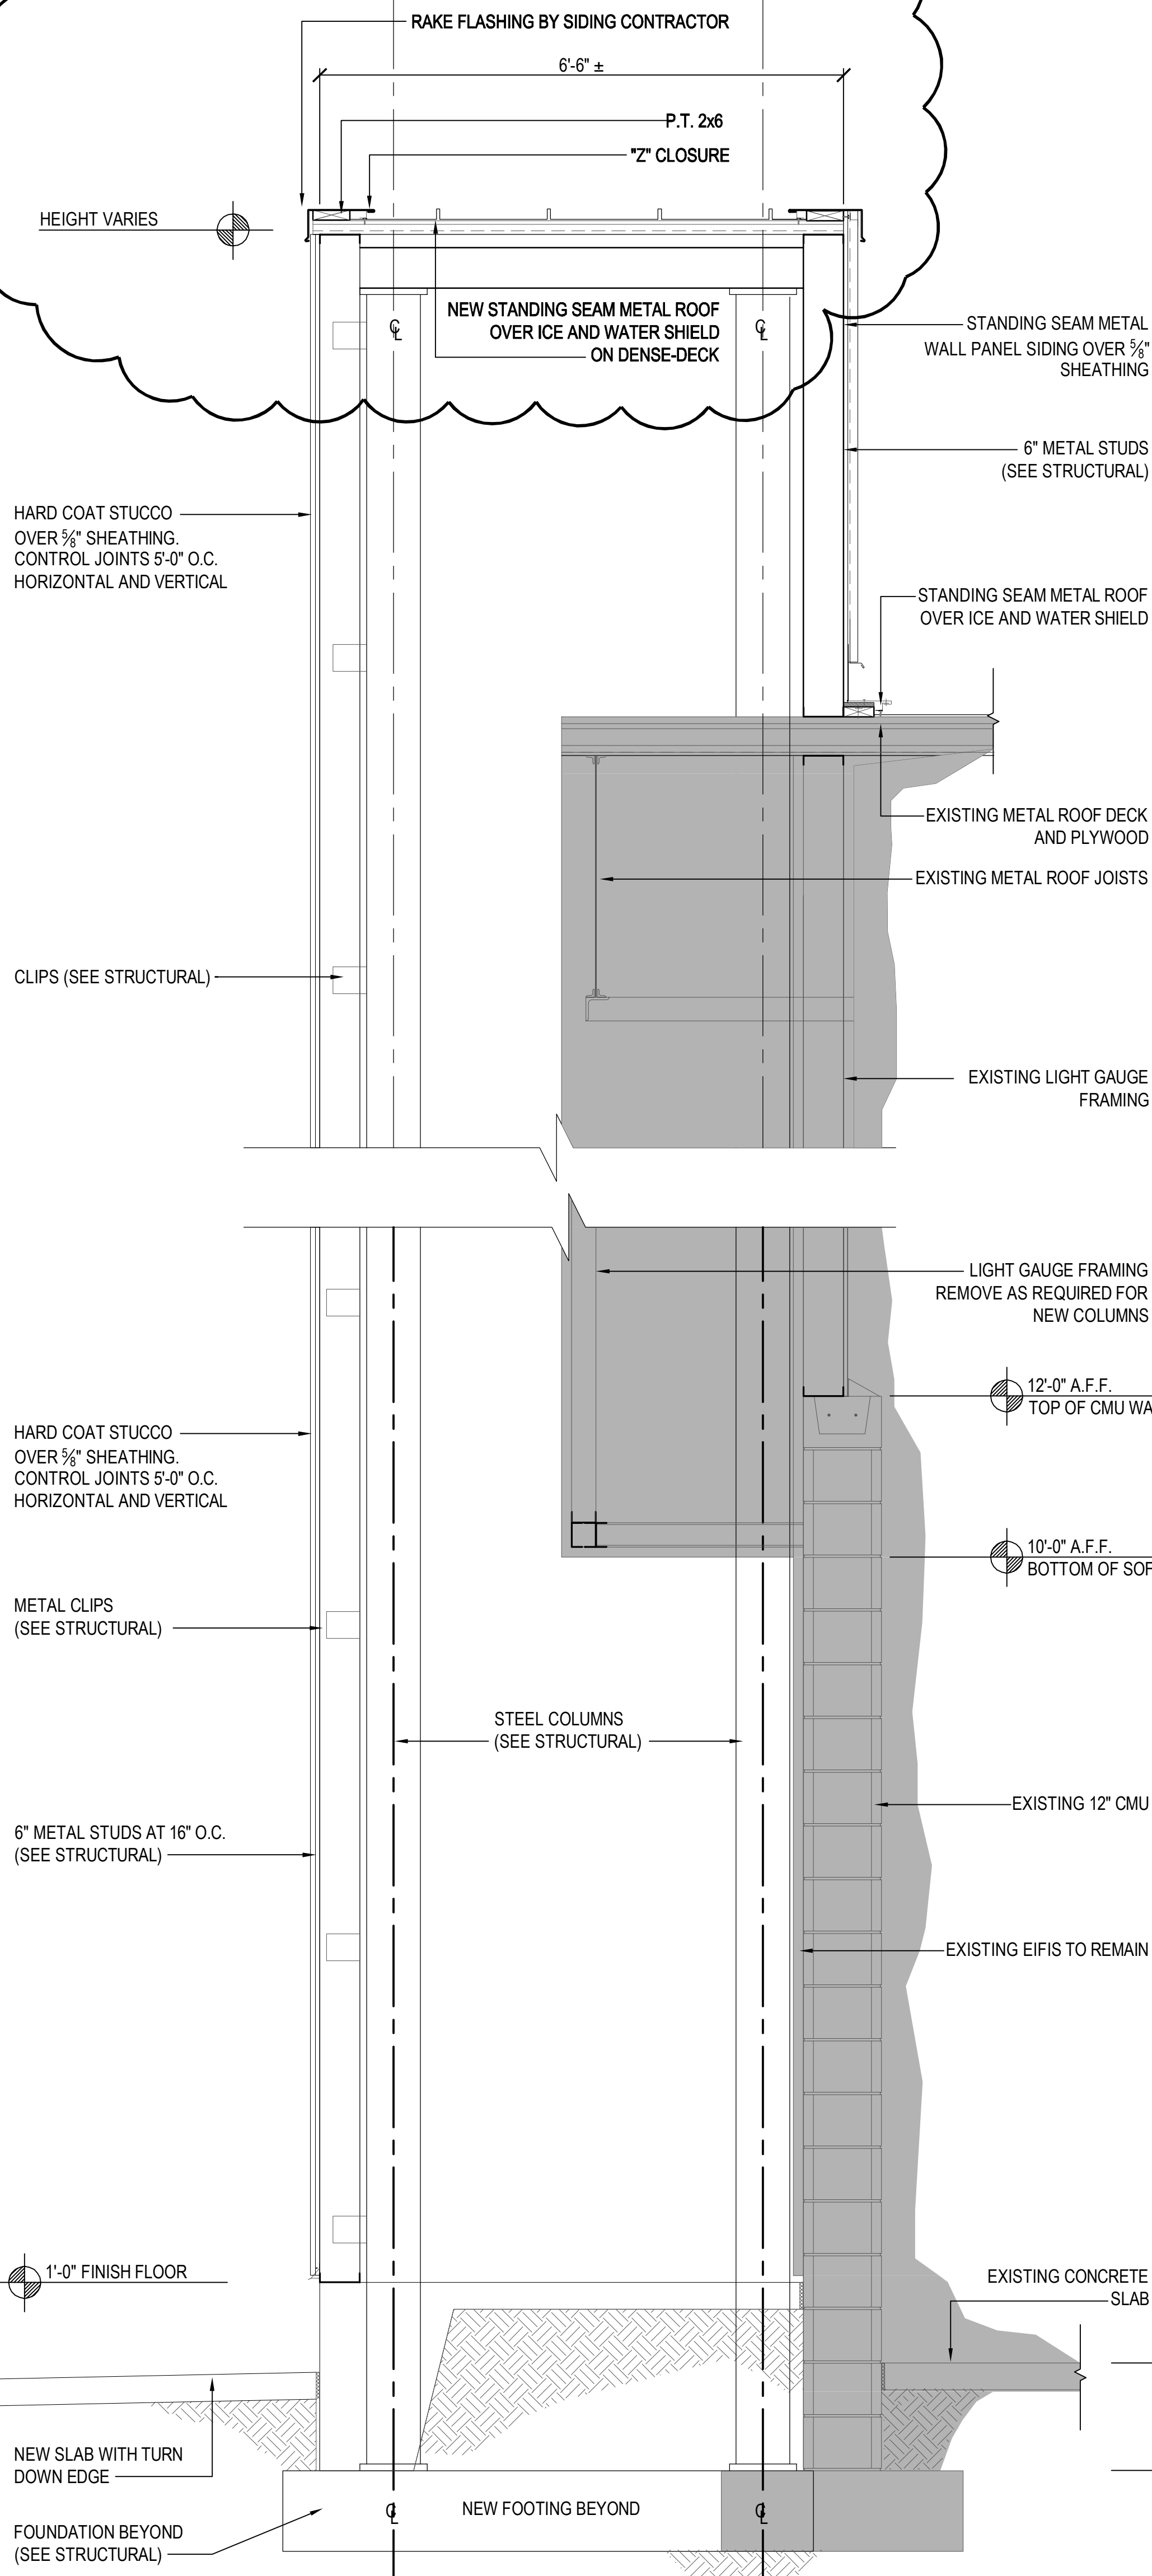

SECTION @ NEW PARAPET/EXISTING WALL

SCALE: 3/4" = 1'-0"

DETAIL OF METAL BACKING STRAPS

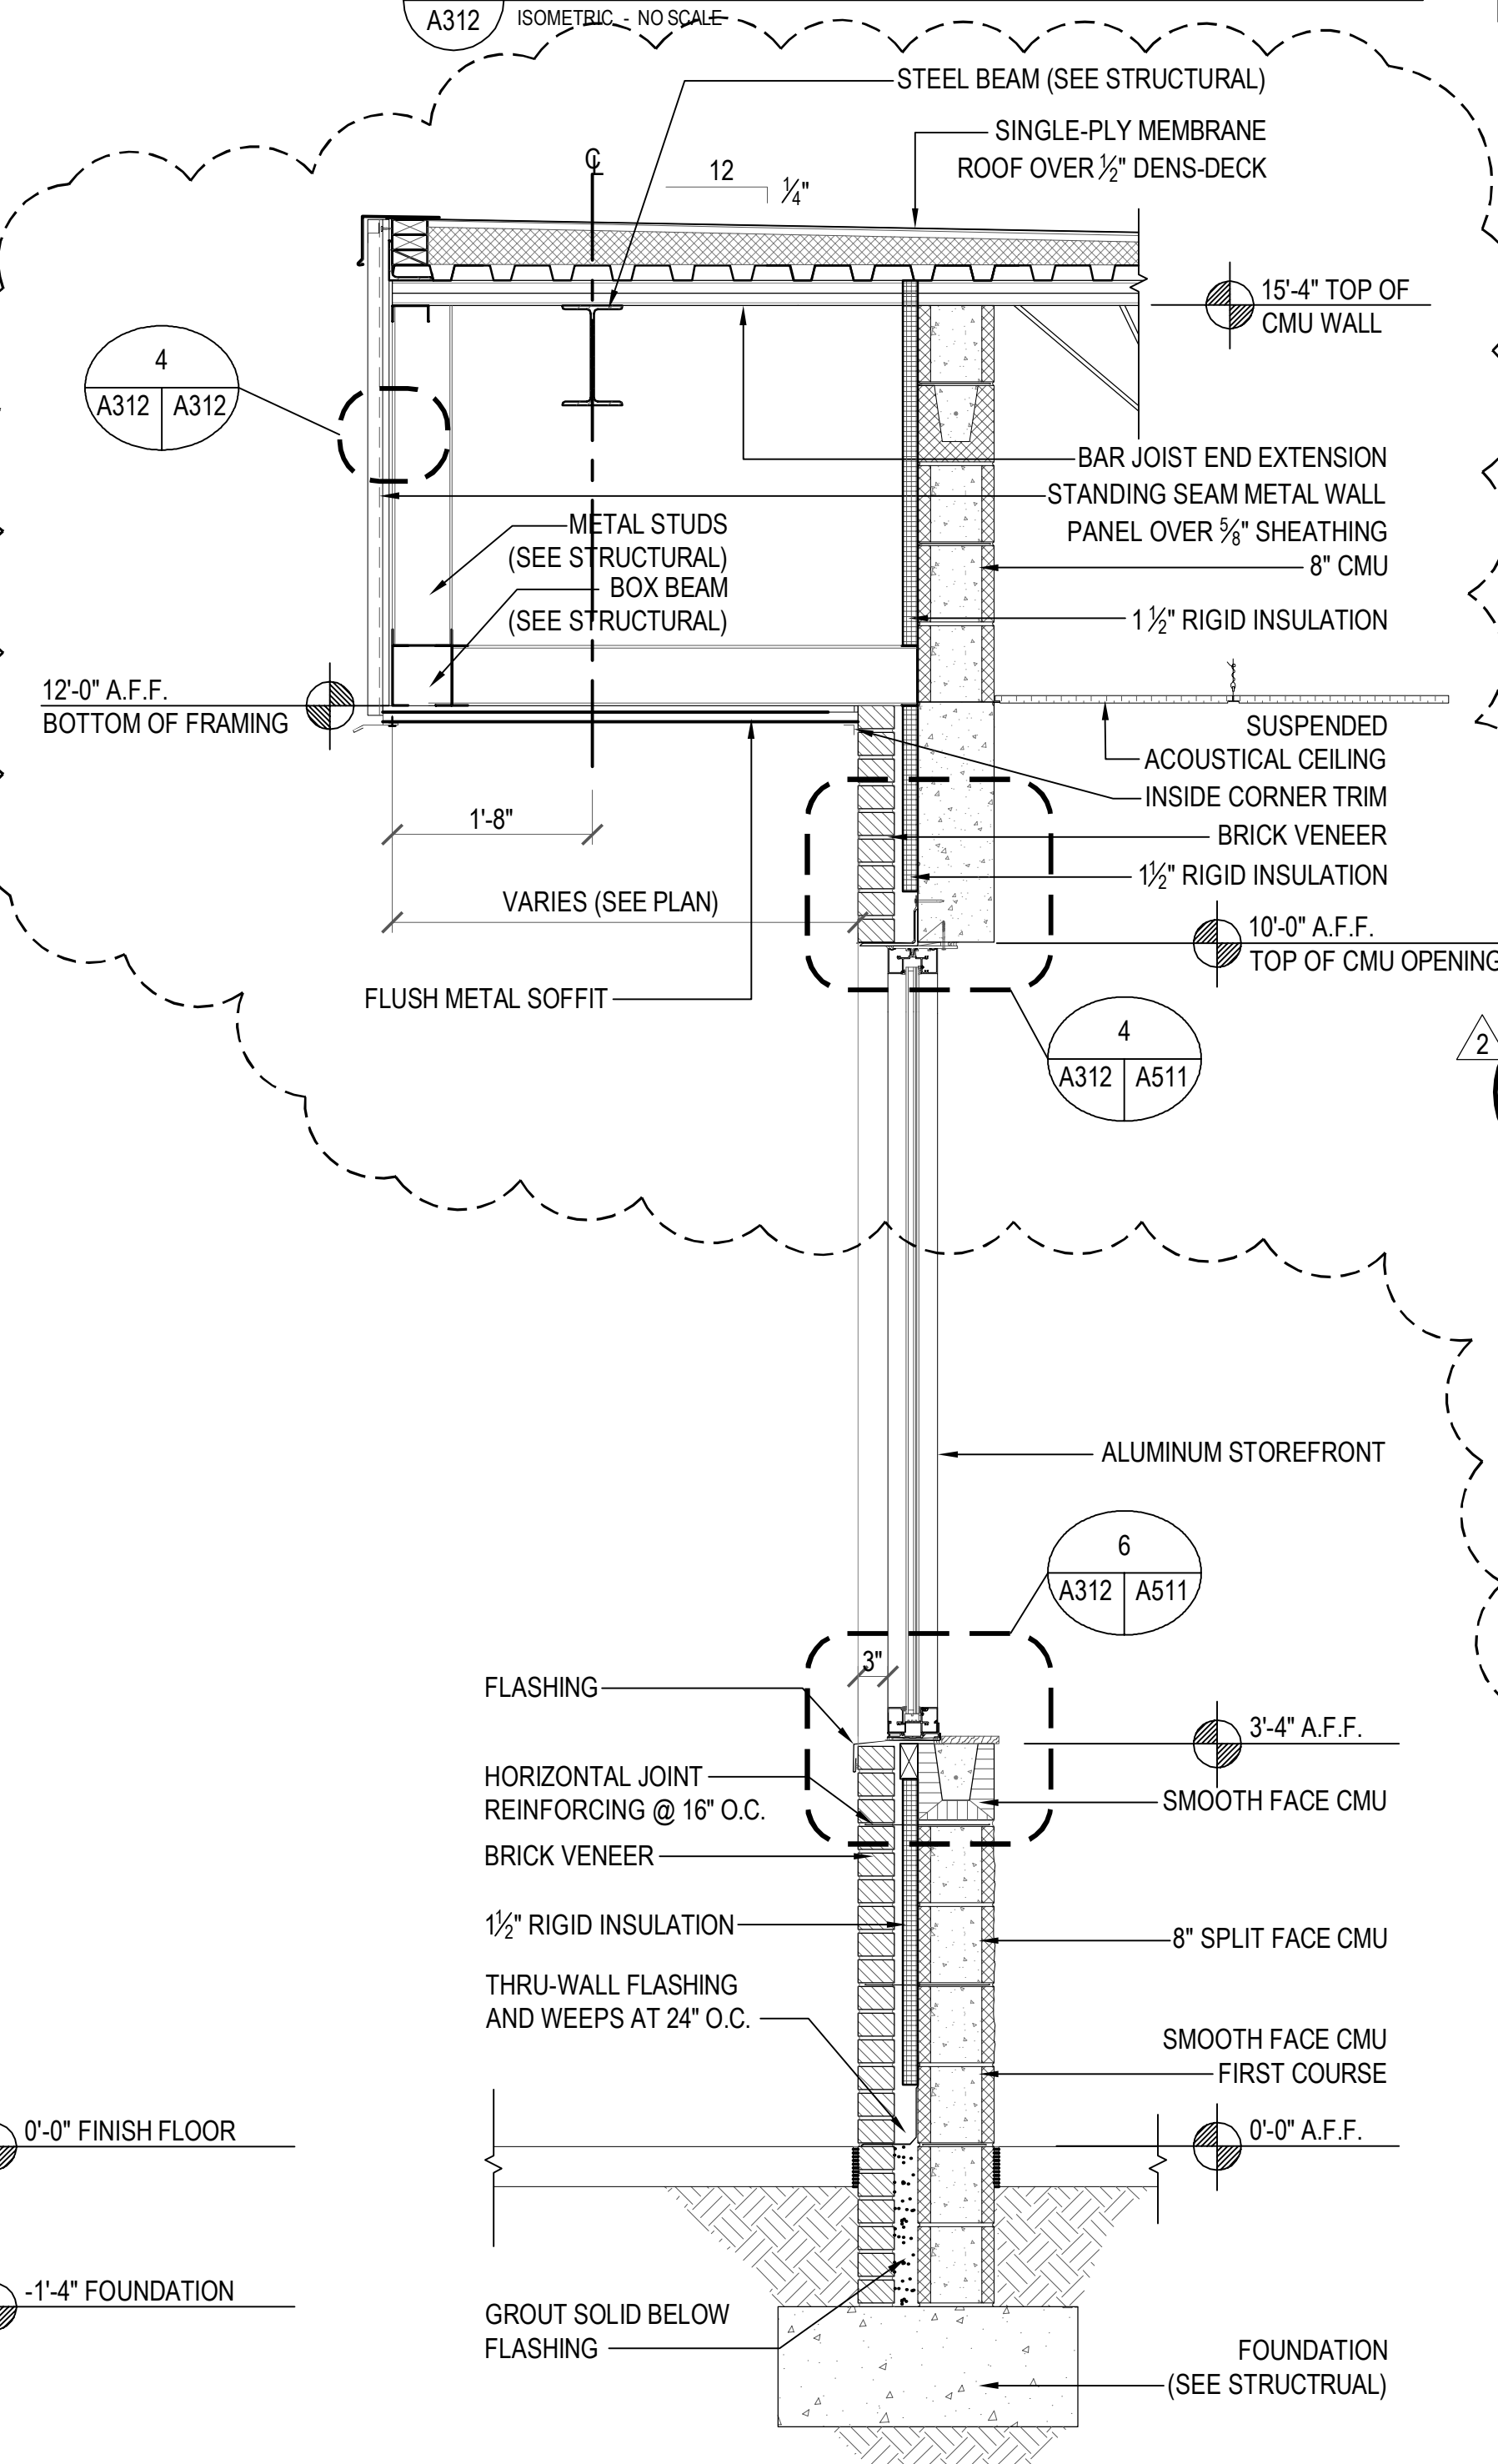

DETAIL

SCALE: 1 1/2" = 1'-0"

NOTE: LOCATION OF 6" x 18 GA. STRIPS TO BE THE RESPONSIBILITY OF THE WALL PANEL SUB-CONTRACTOR. BASED ON REQUIRED CLIP SPACING AS DETERMINED BY WIND DESIGN PRESSURES. ASSUME 24" O.C. MINIMUM, PLUS 1 AT THE TOP AND 1 AT THE BOTTOM CONTINUOUS.







Steve Jernigan, FAIA
FL#9953, AL#2676,
GA#RA011516,
MS#4135, CO#400232














bay design
associates architects, p
florida certificate of
authorization AA0003597


PROJECT:
Gulf Breeze Community Center

PROJECT NO: 2413
FILE NO: 2413_320
DATE: 06.01.2011
REVISION:
1-06.06.11
2-06.20.11


A320

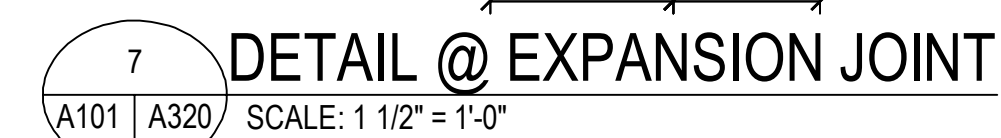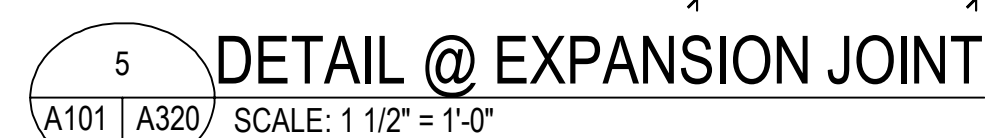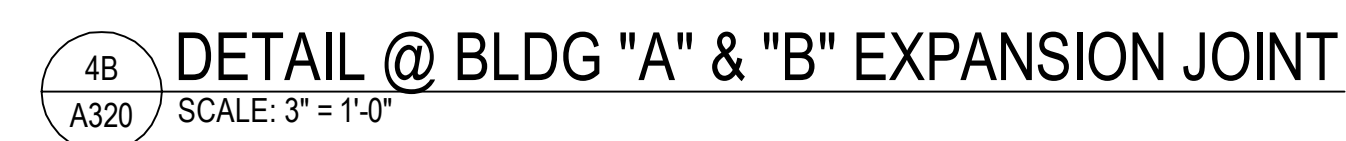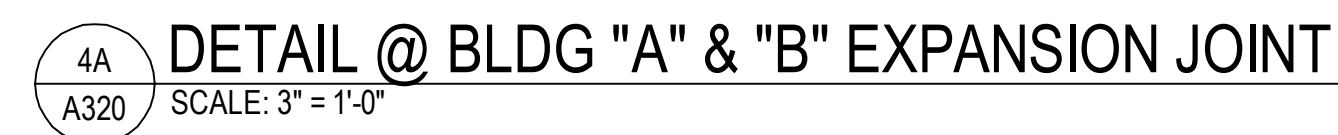

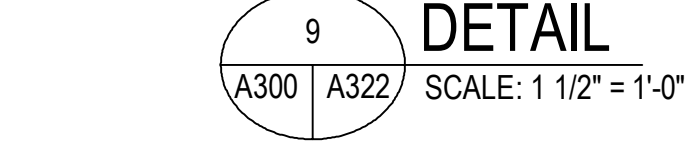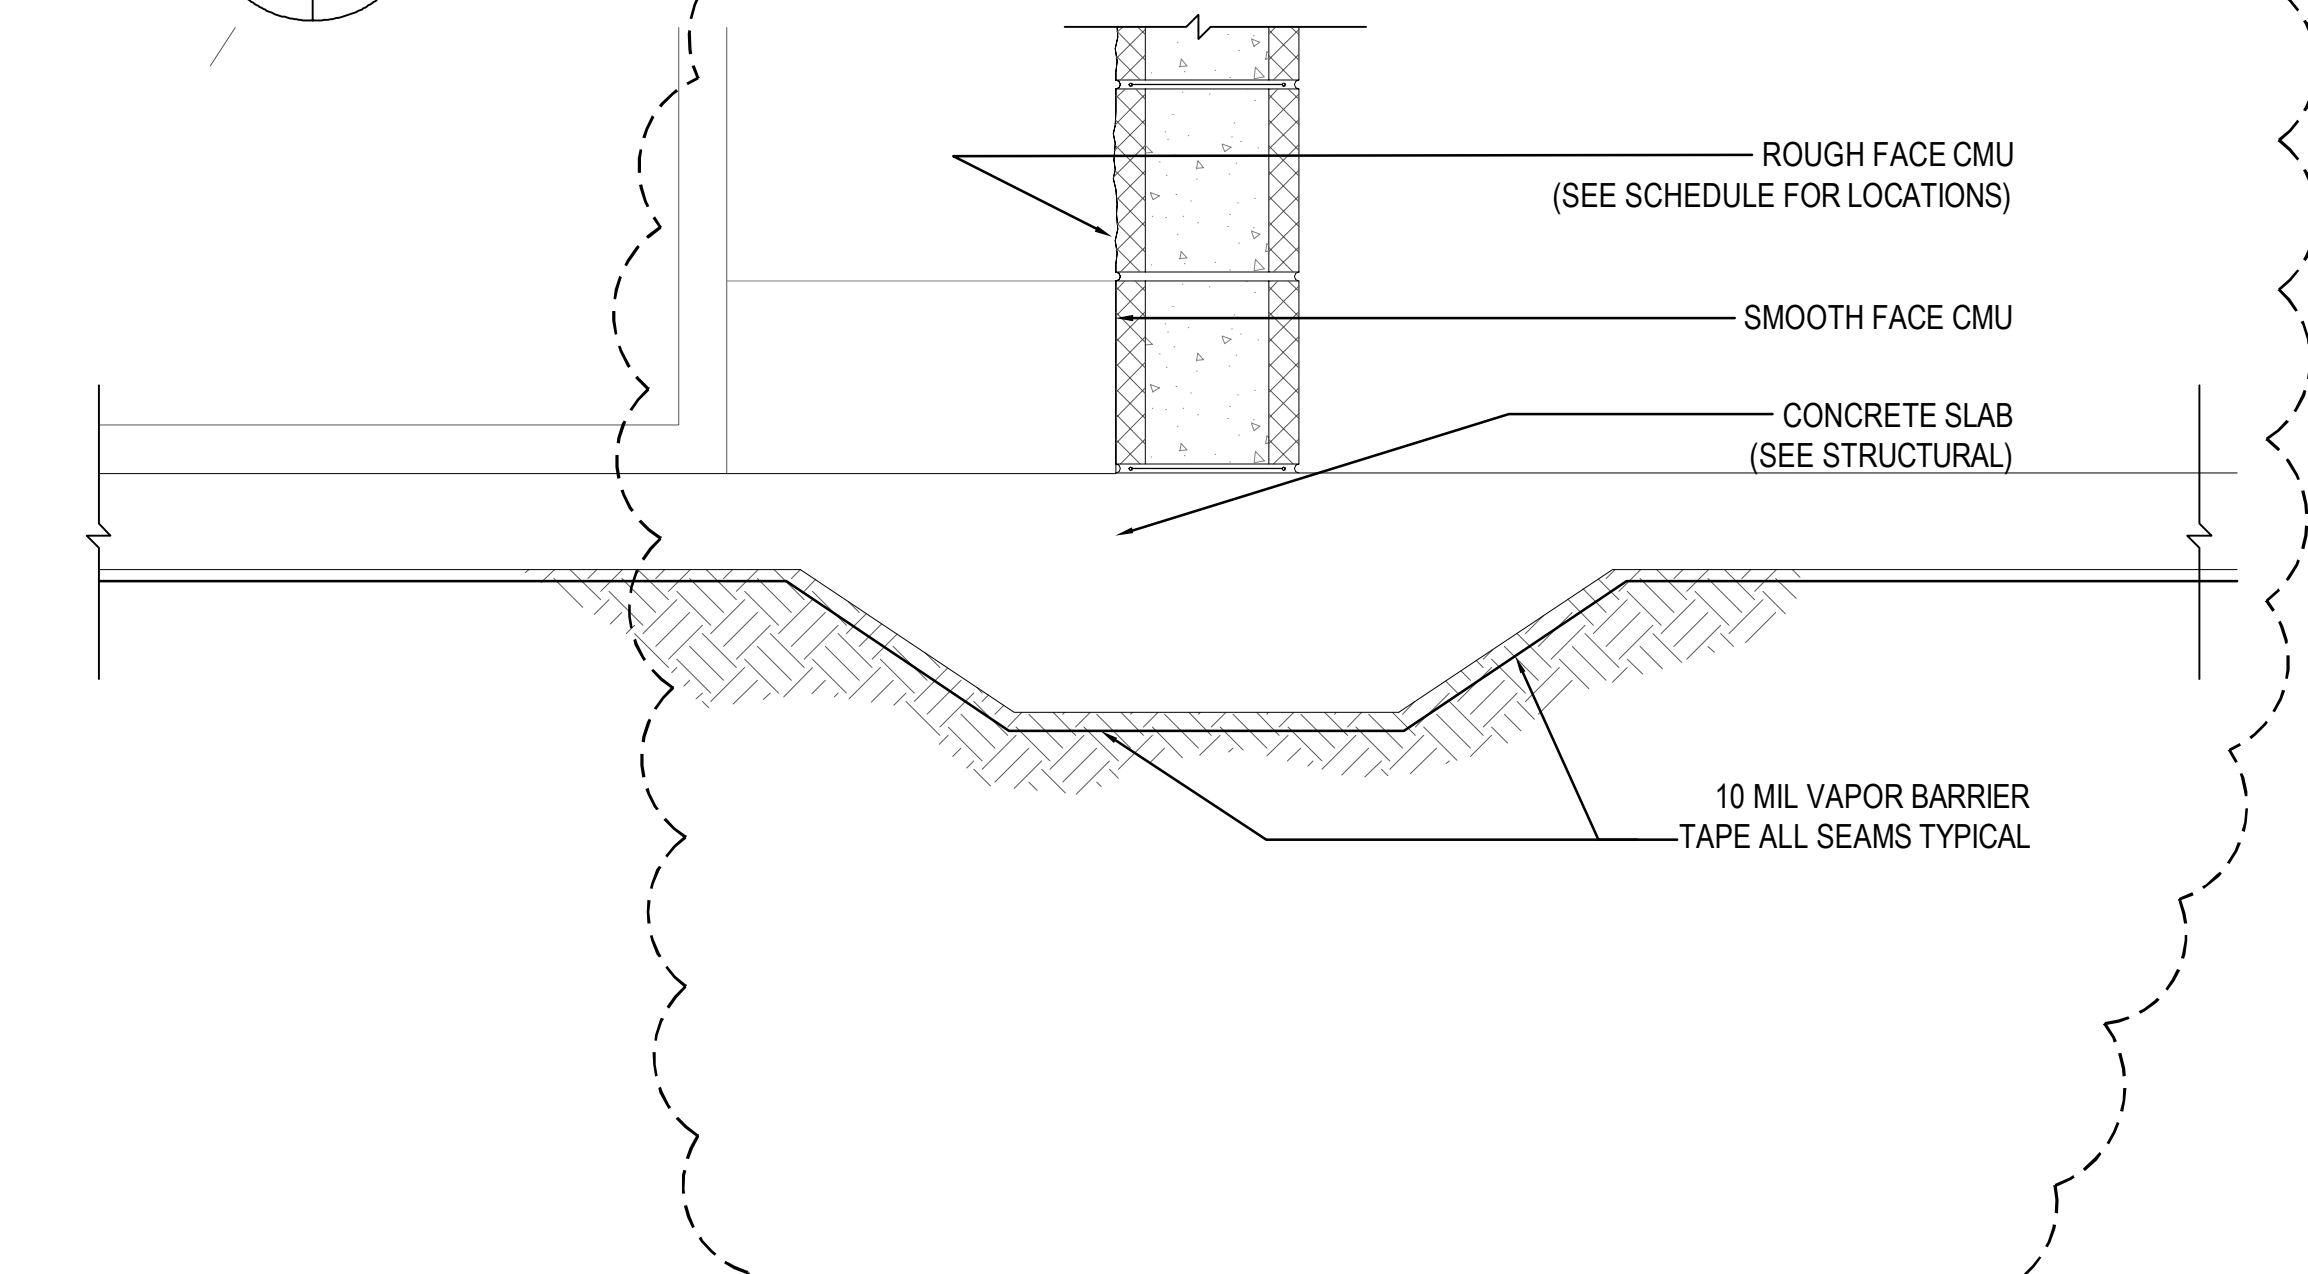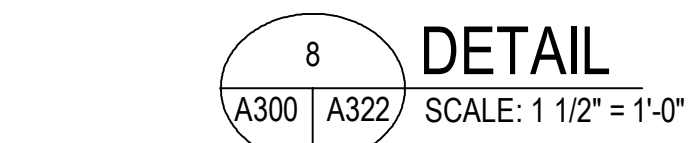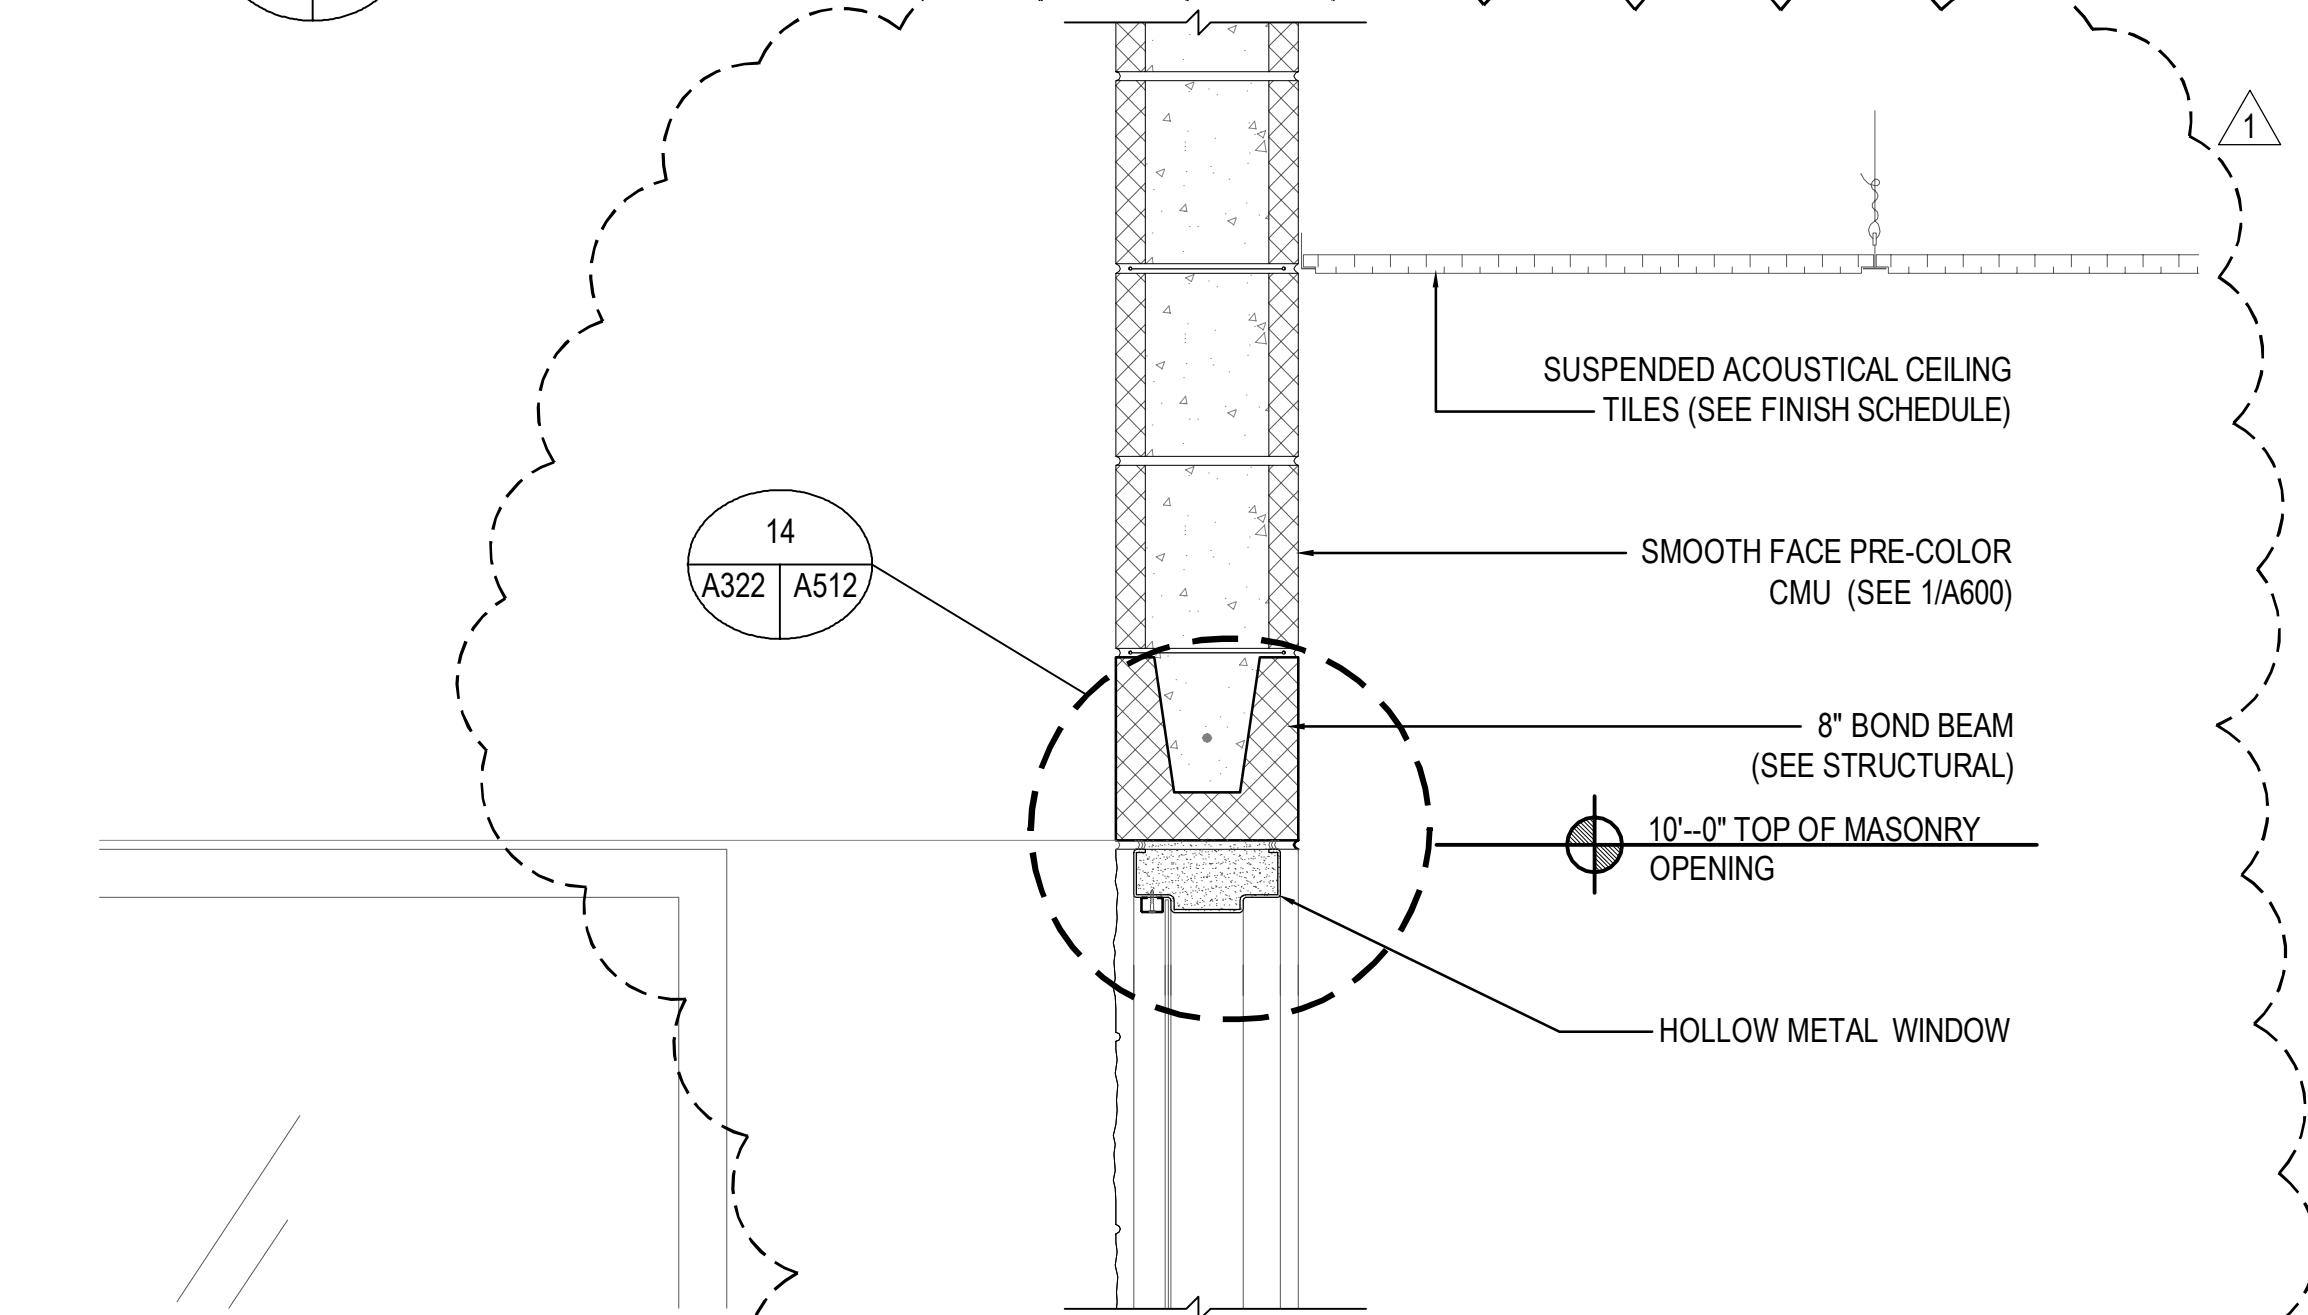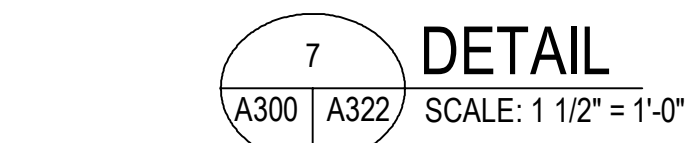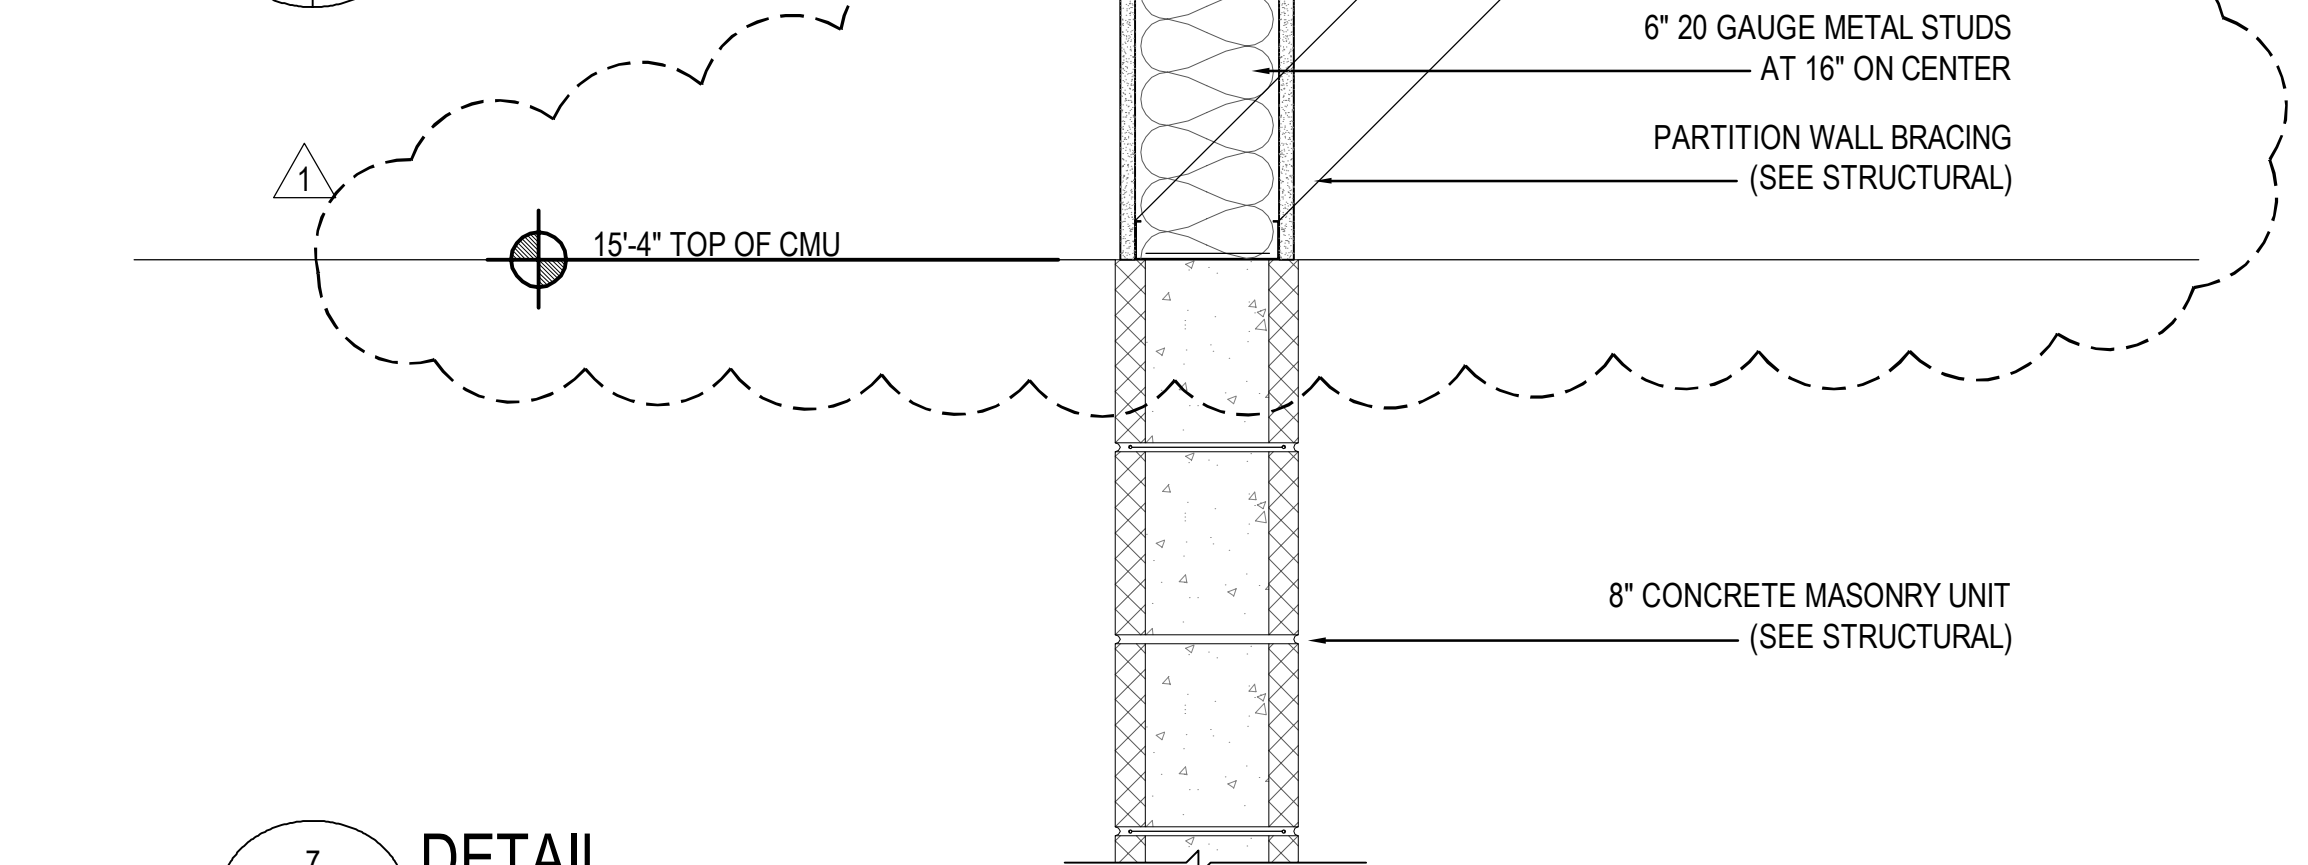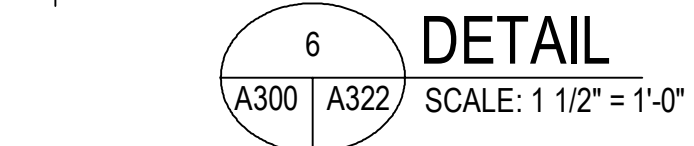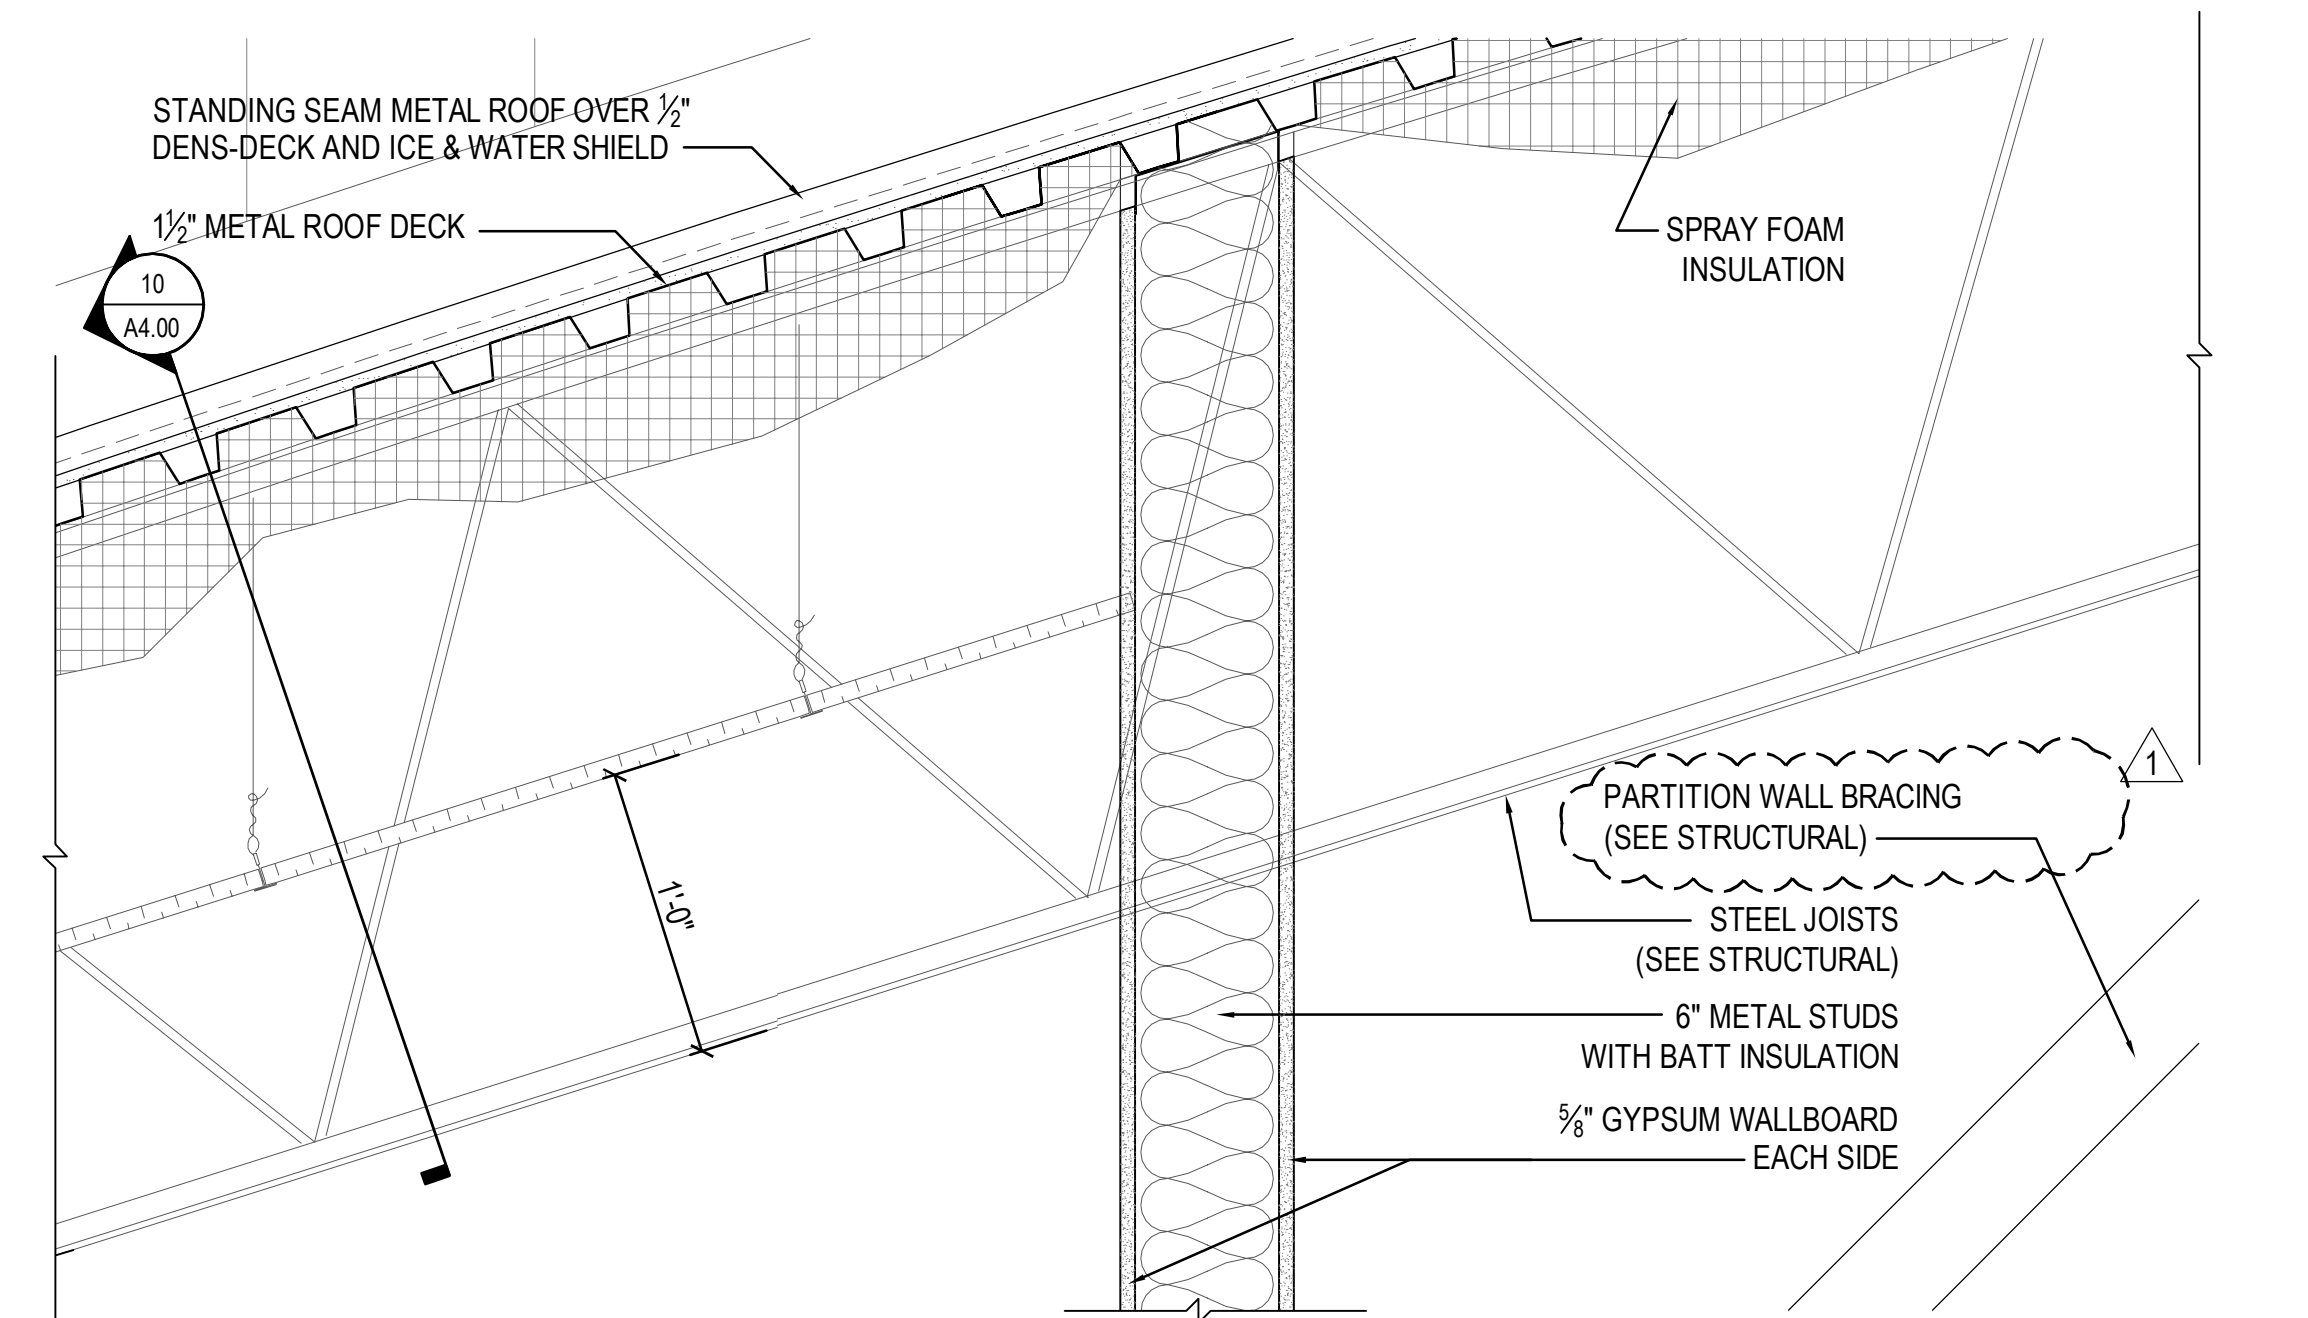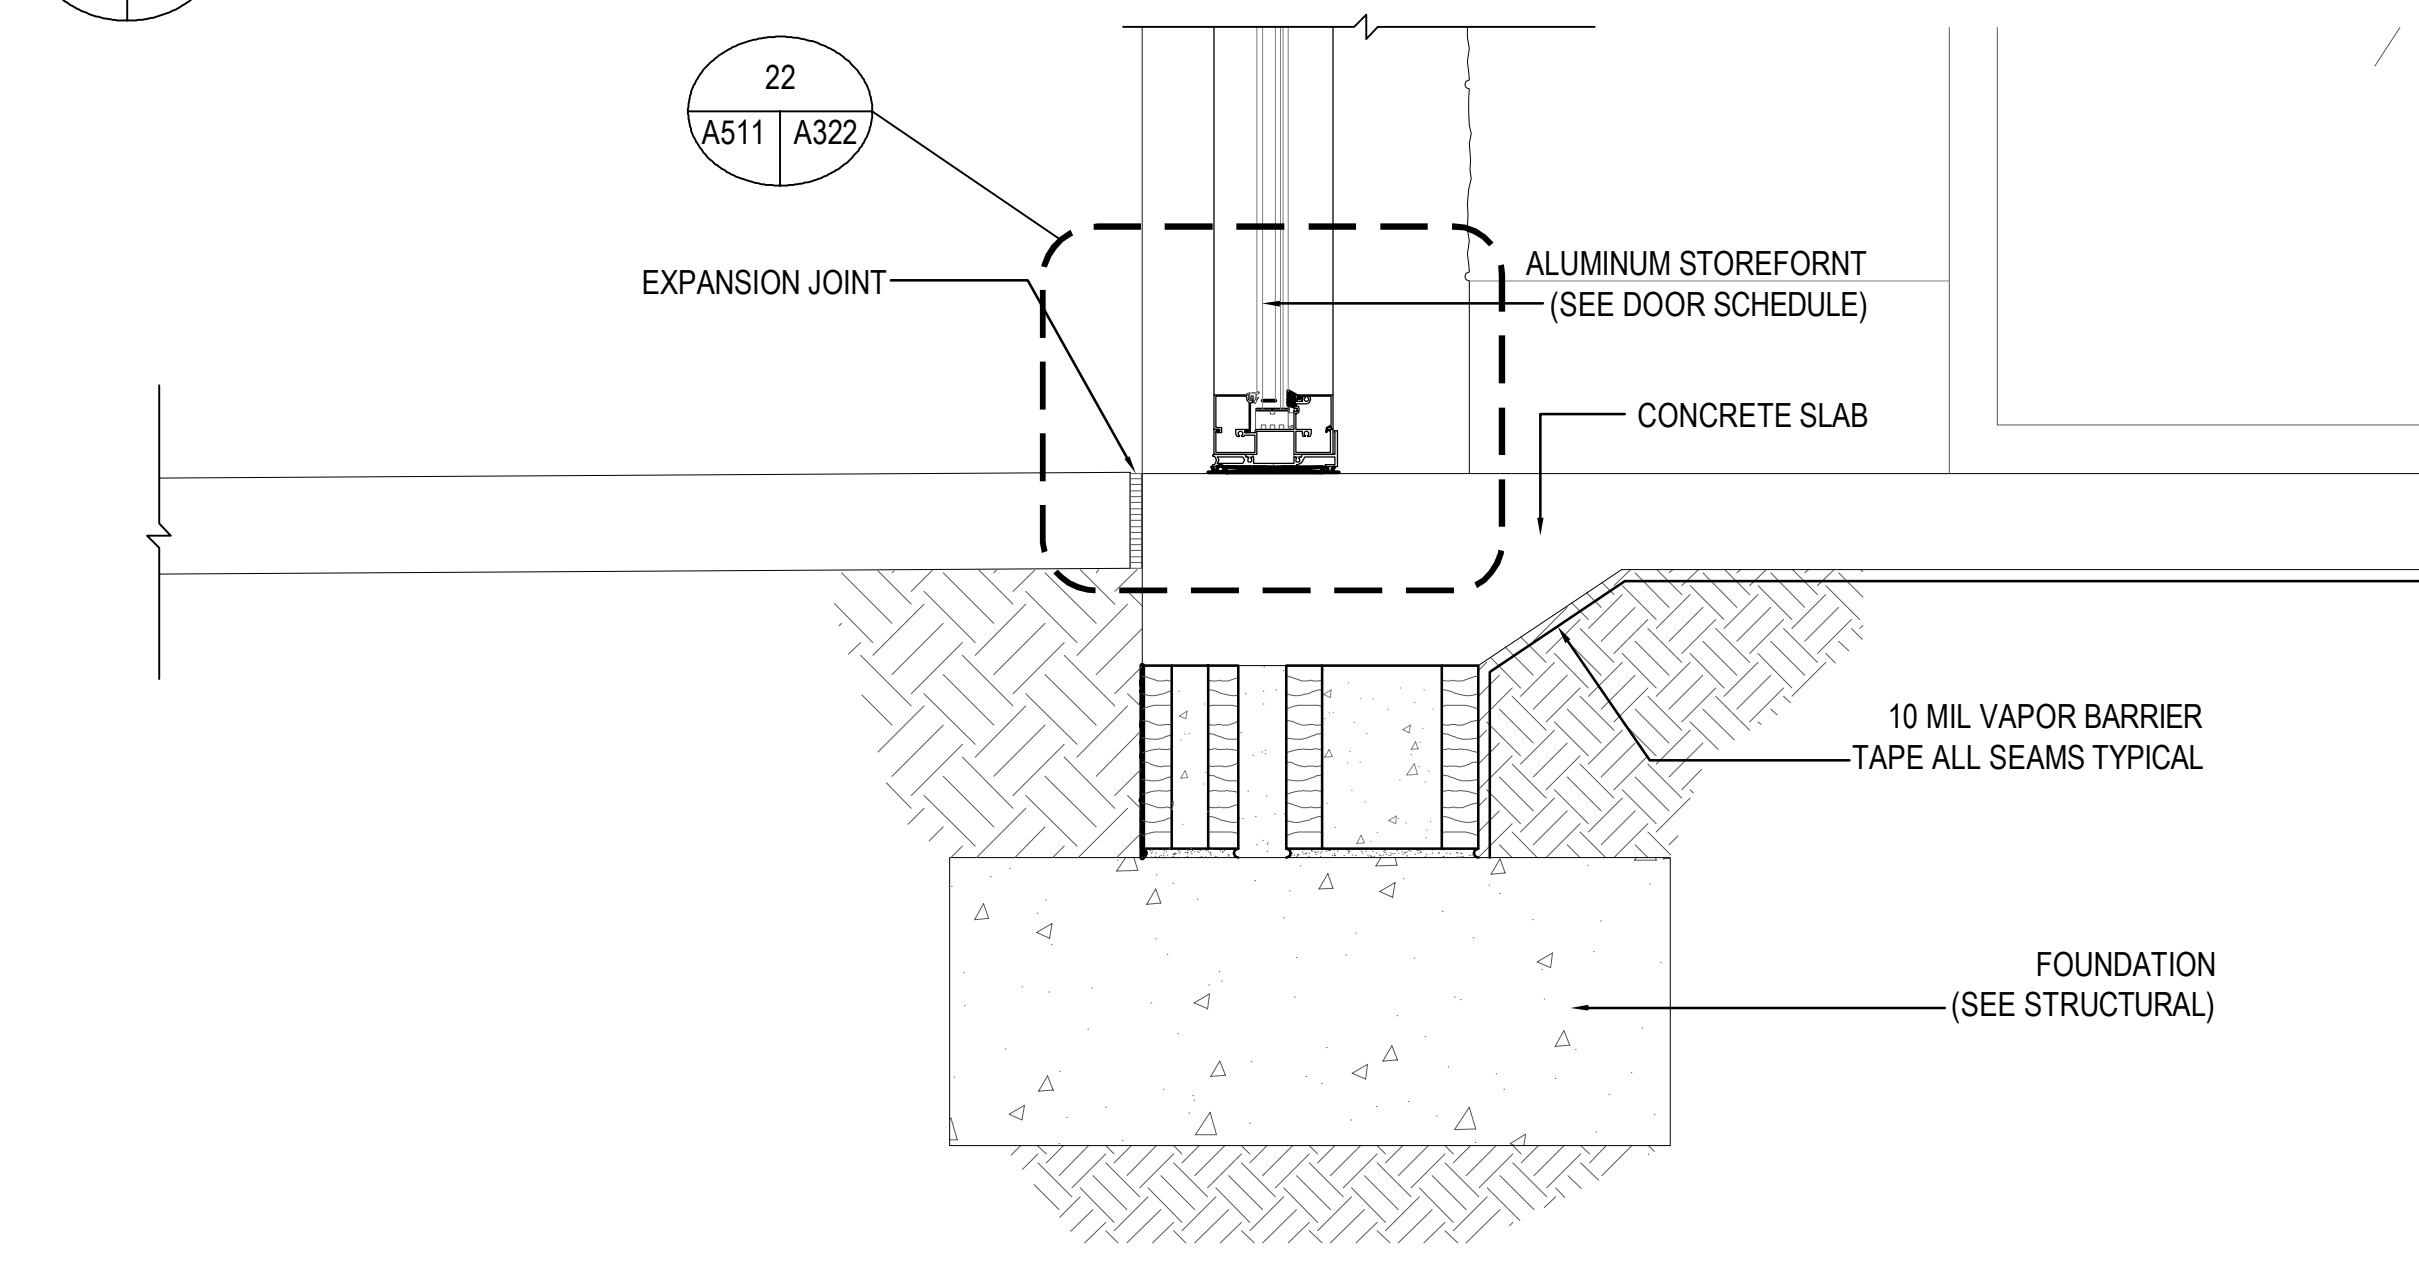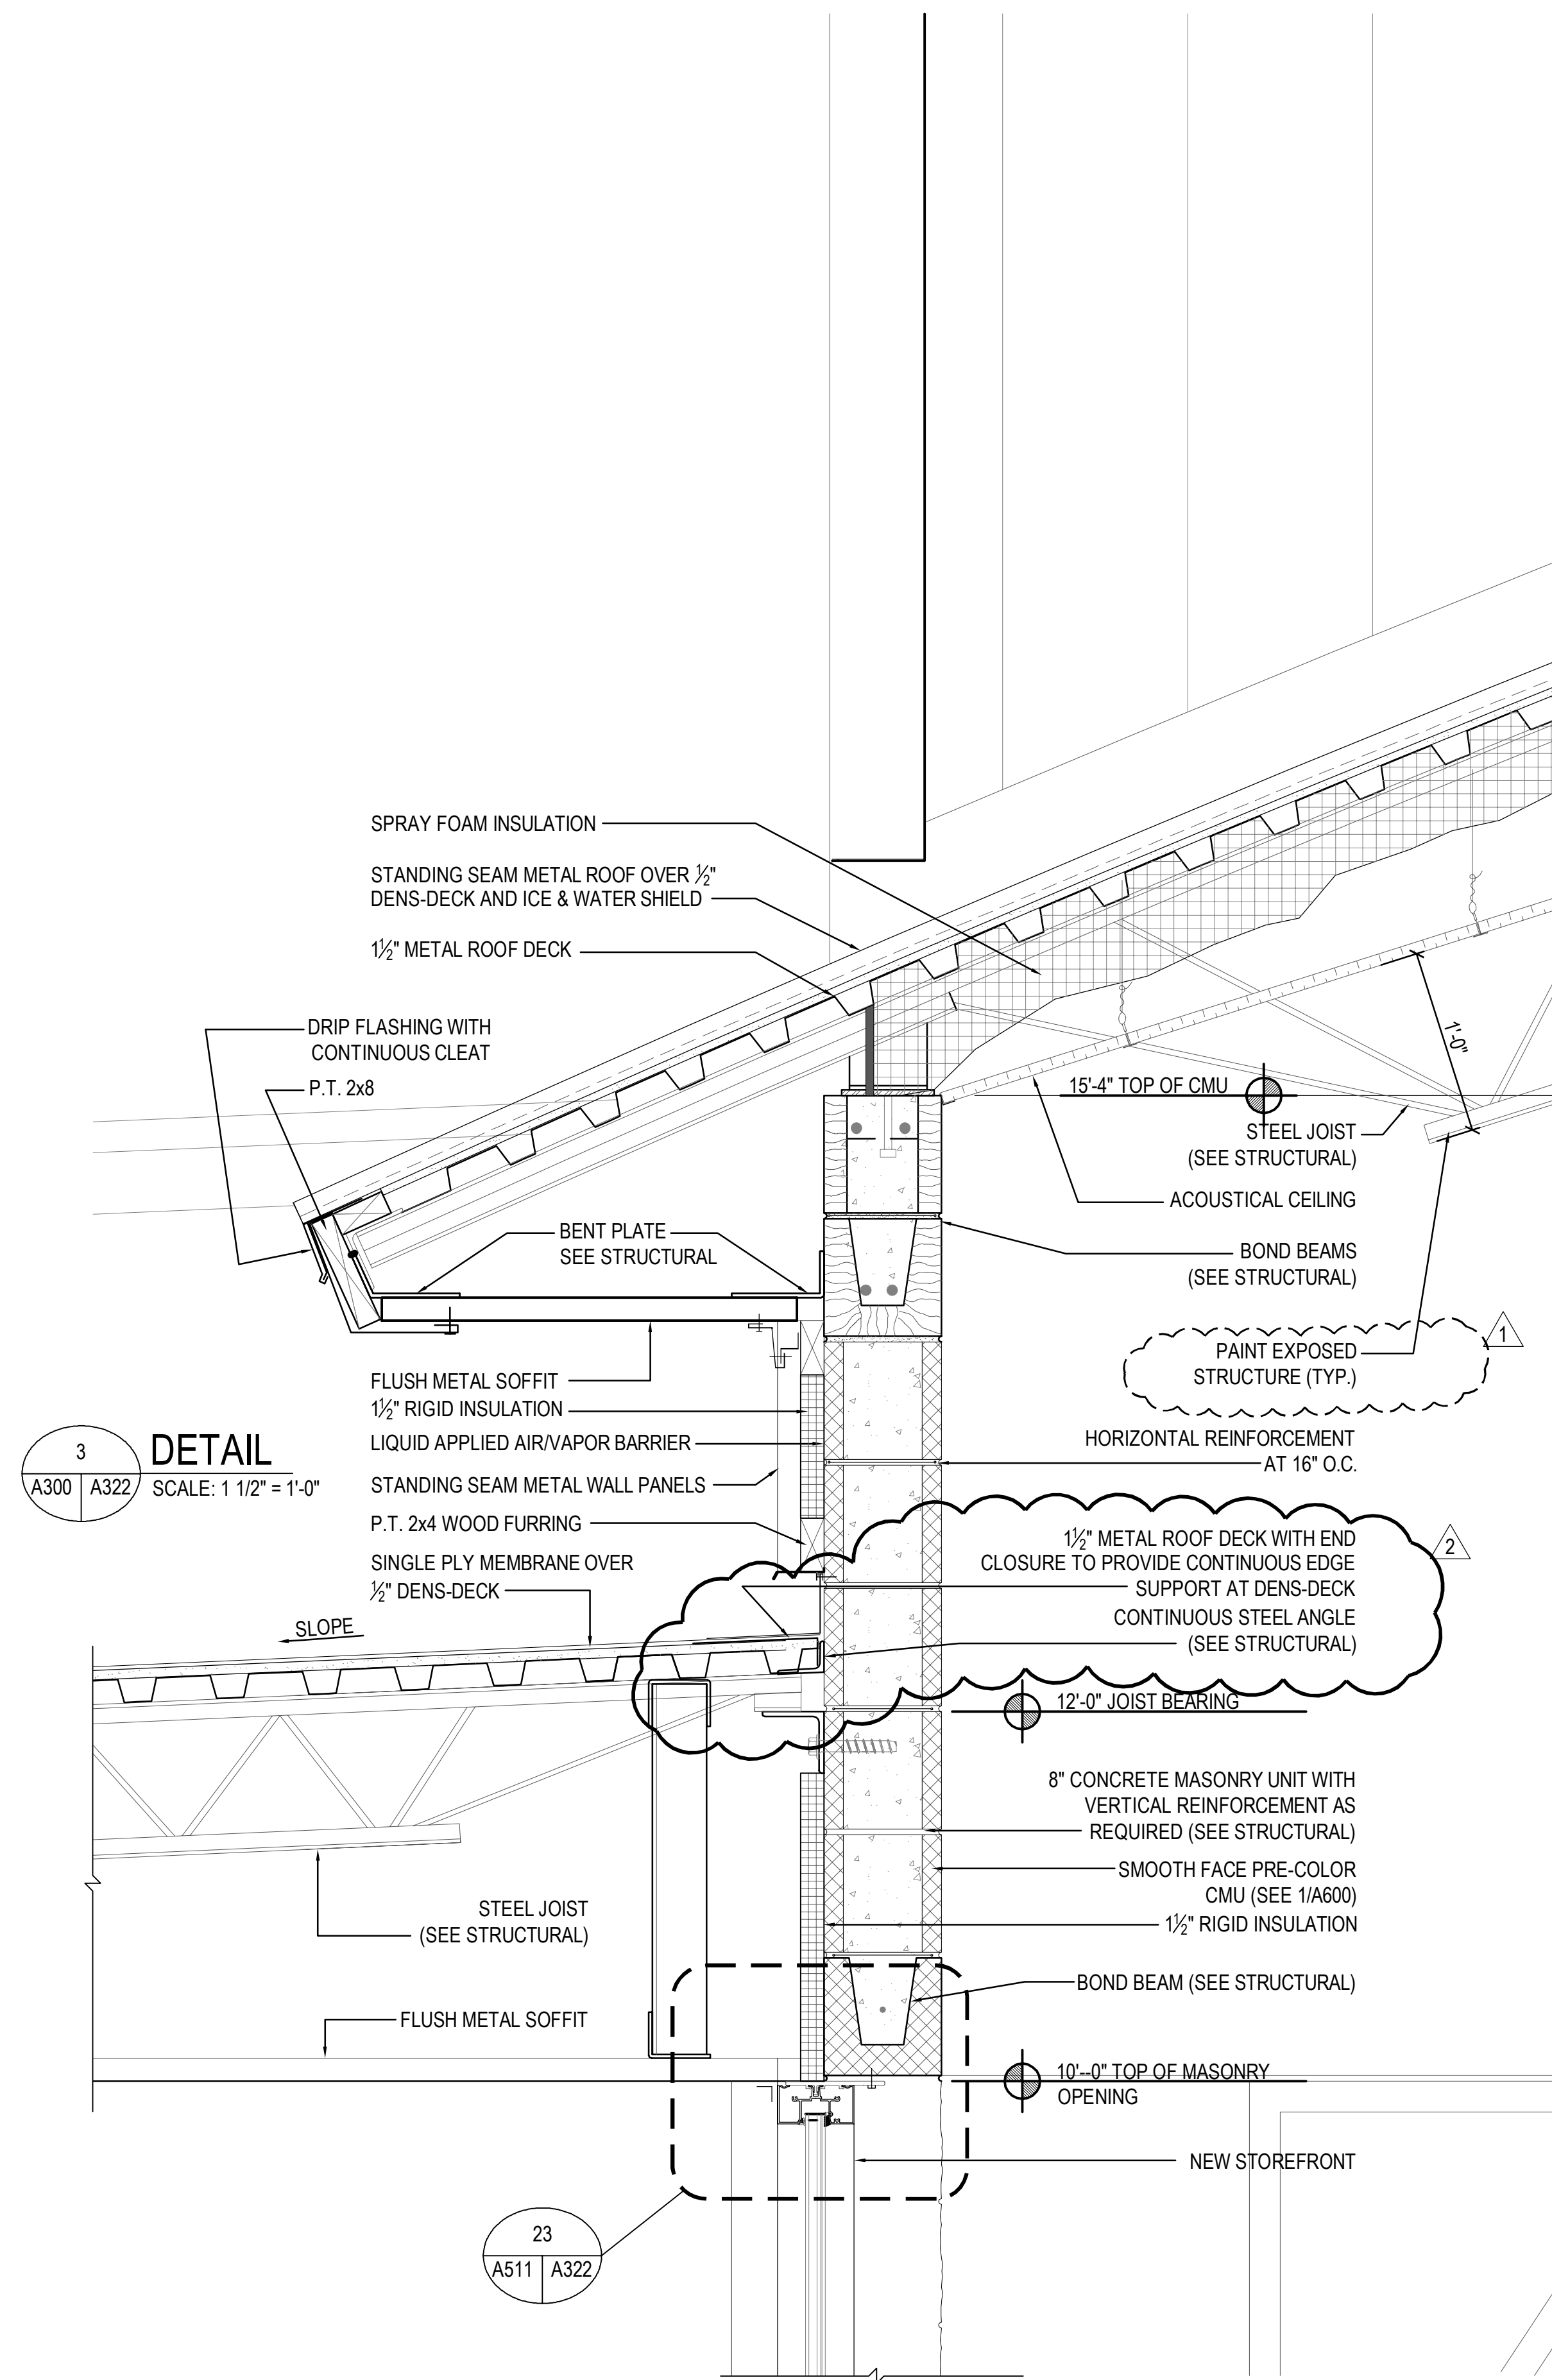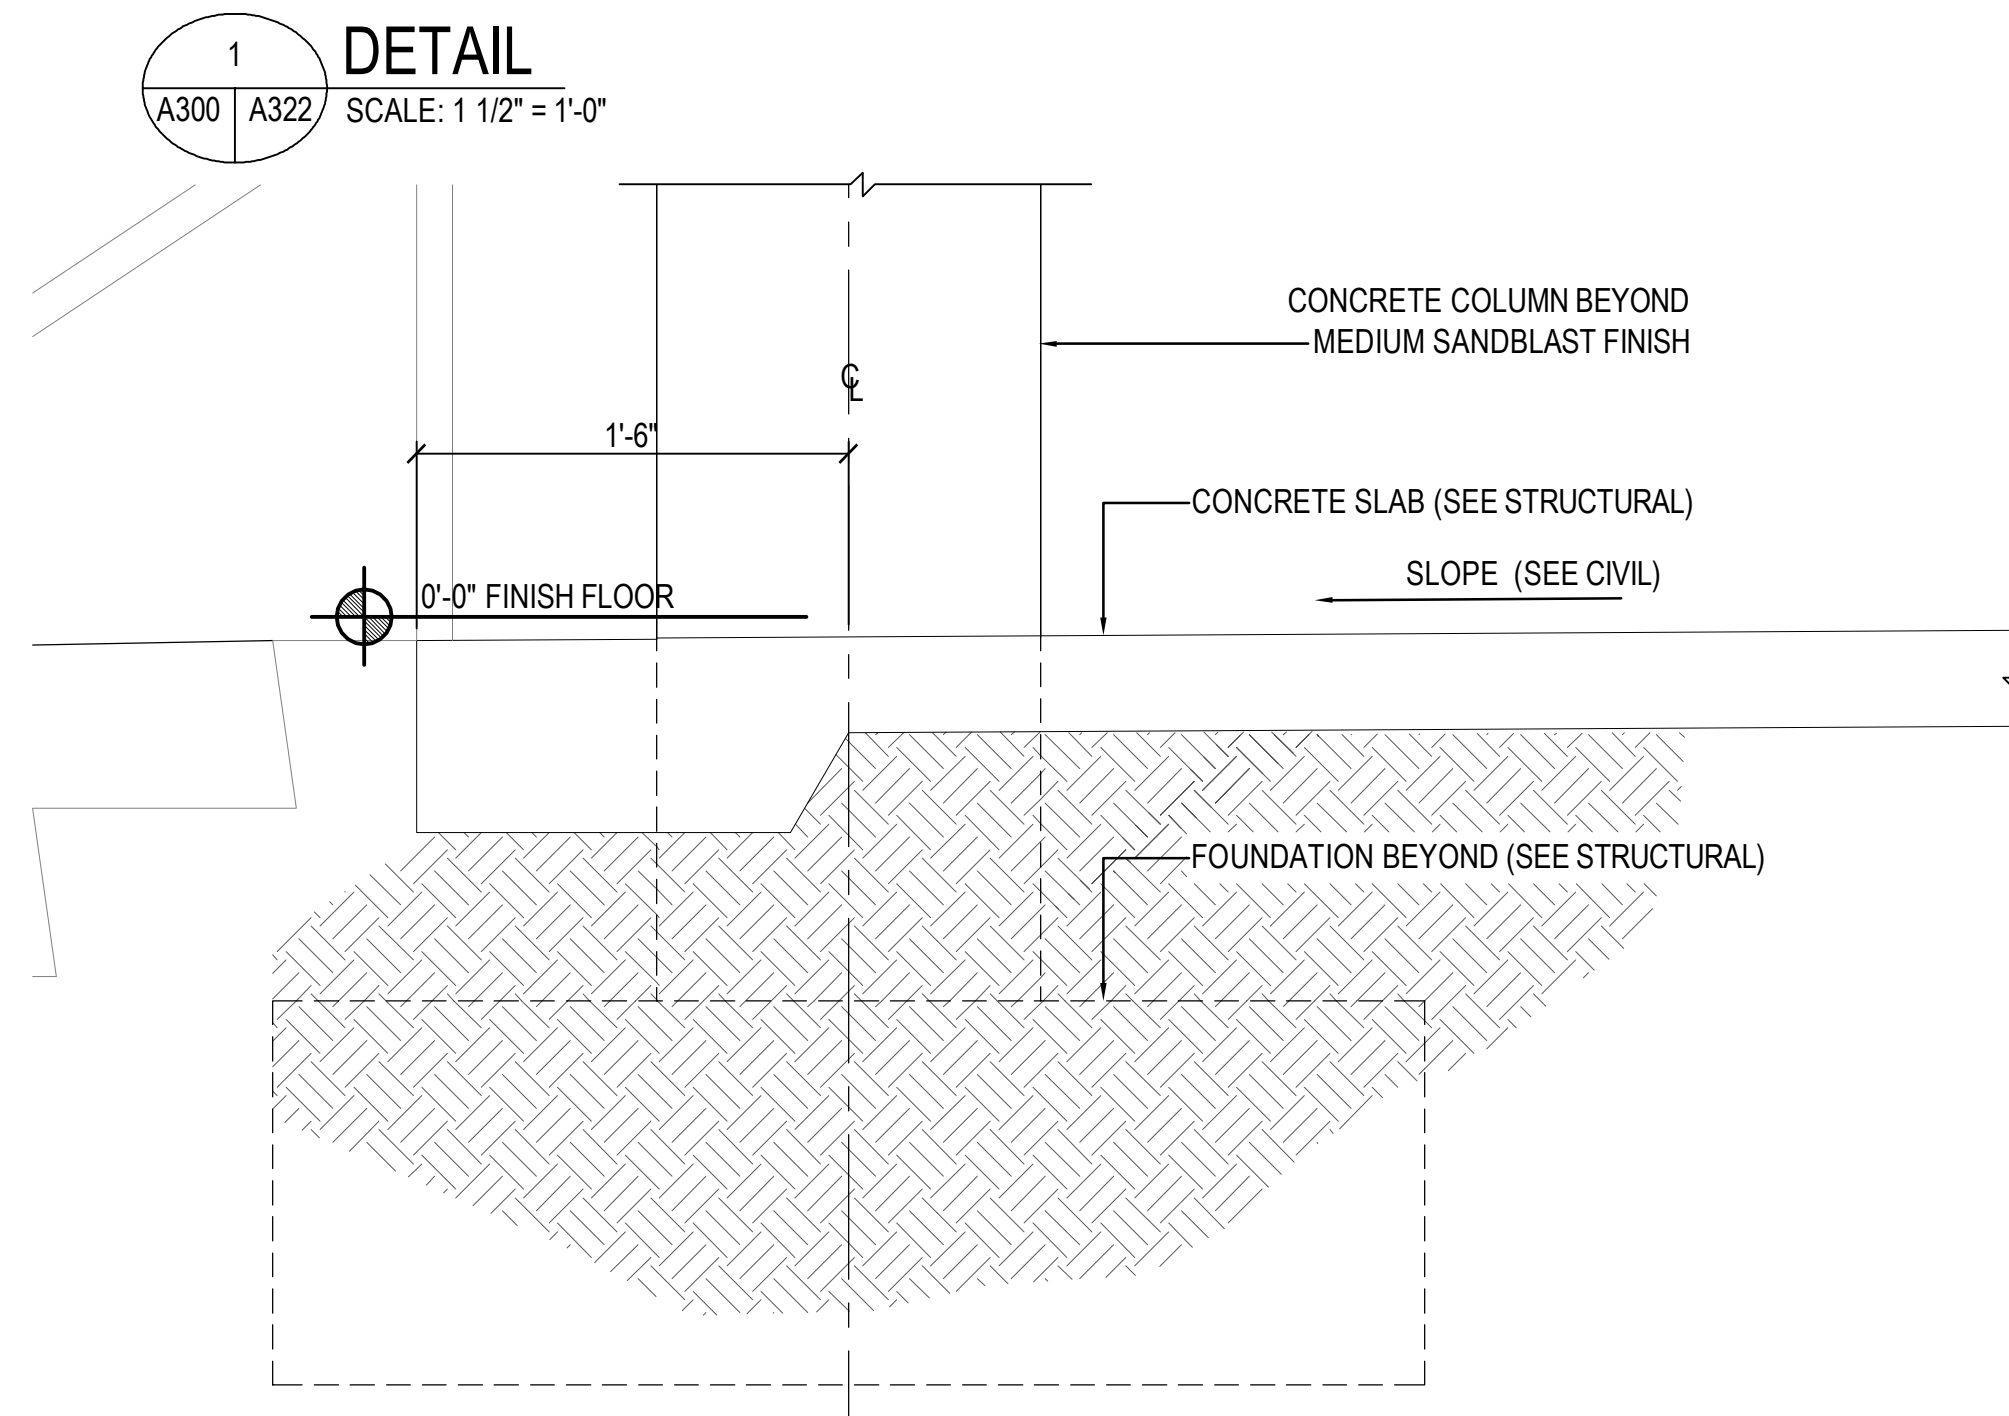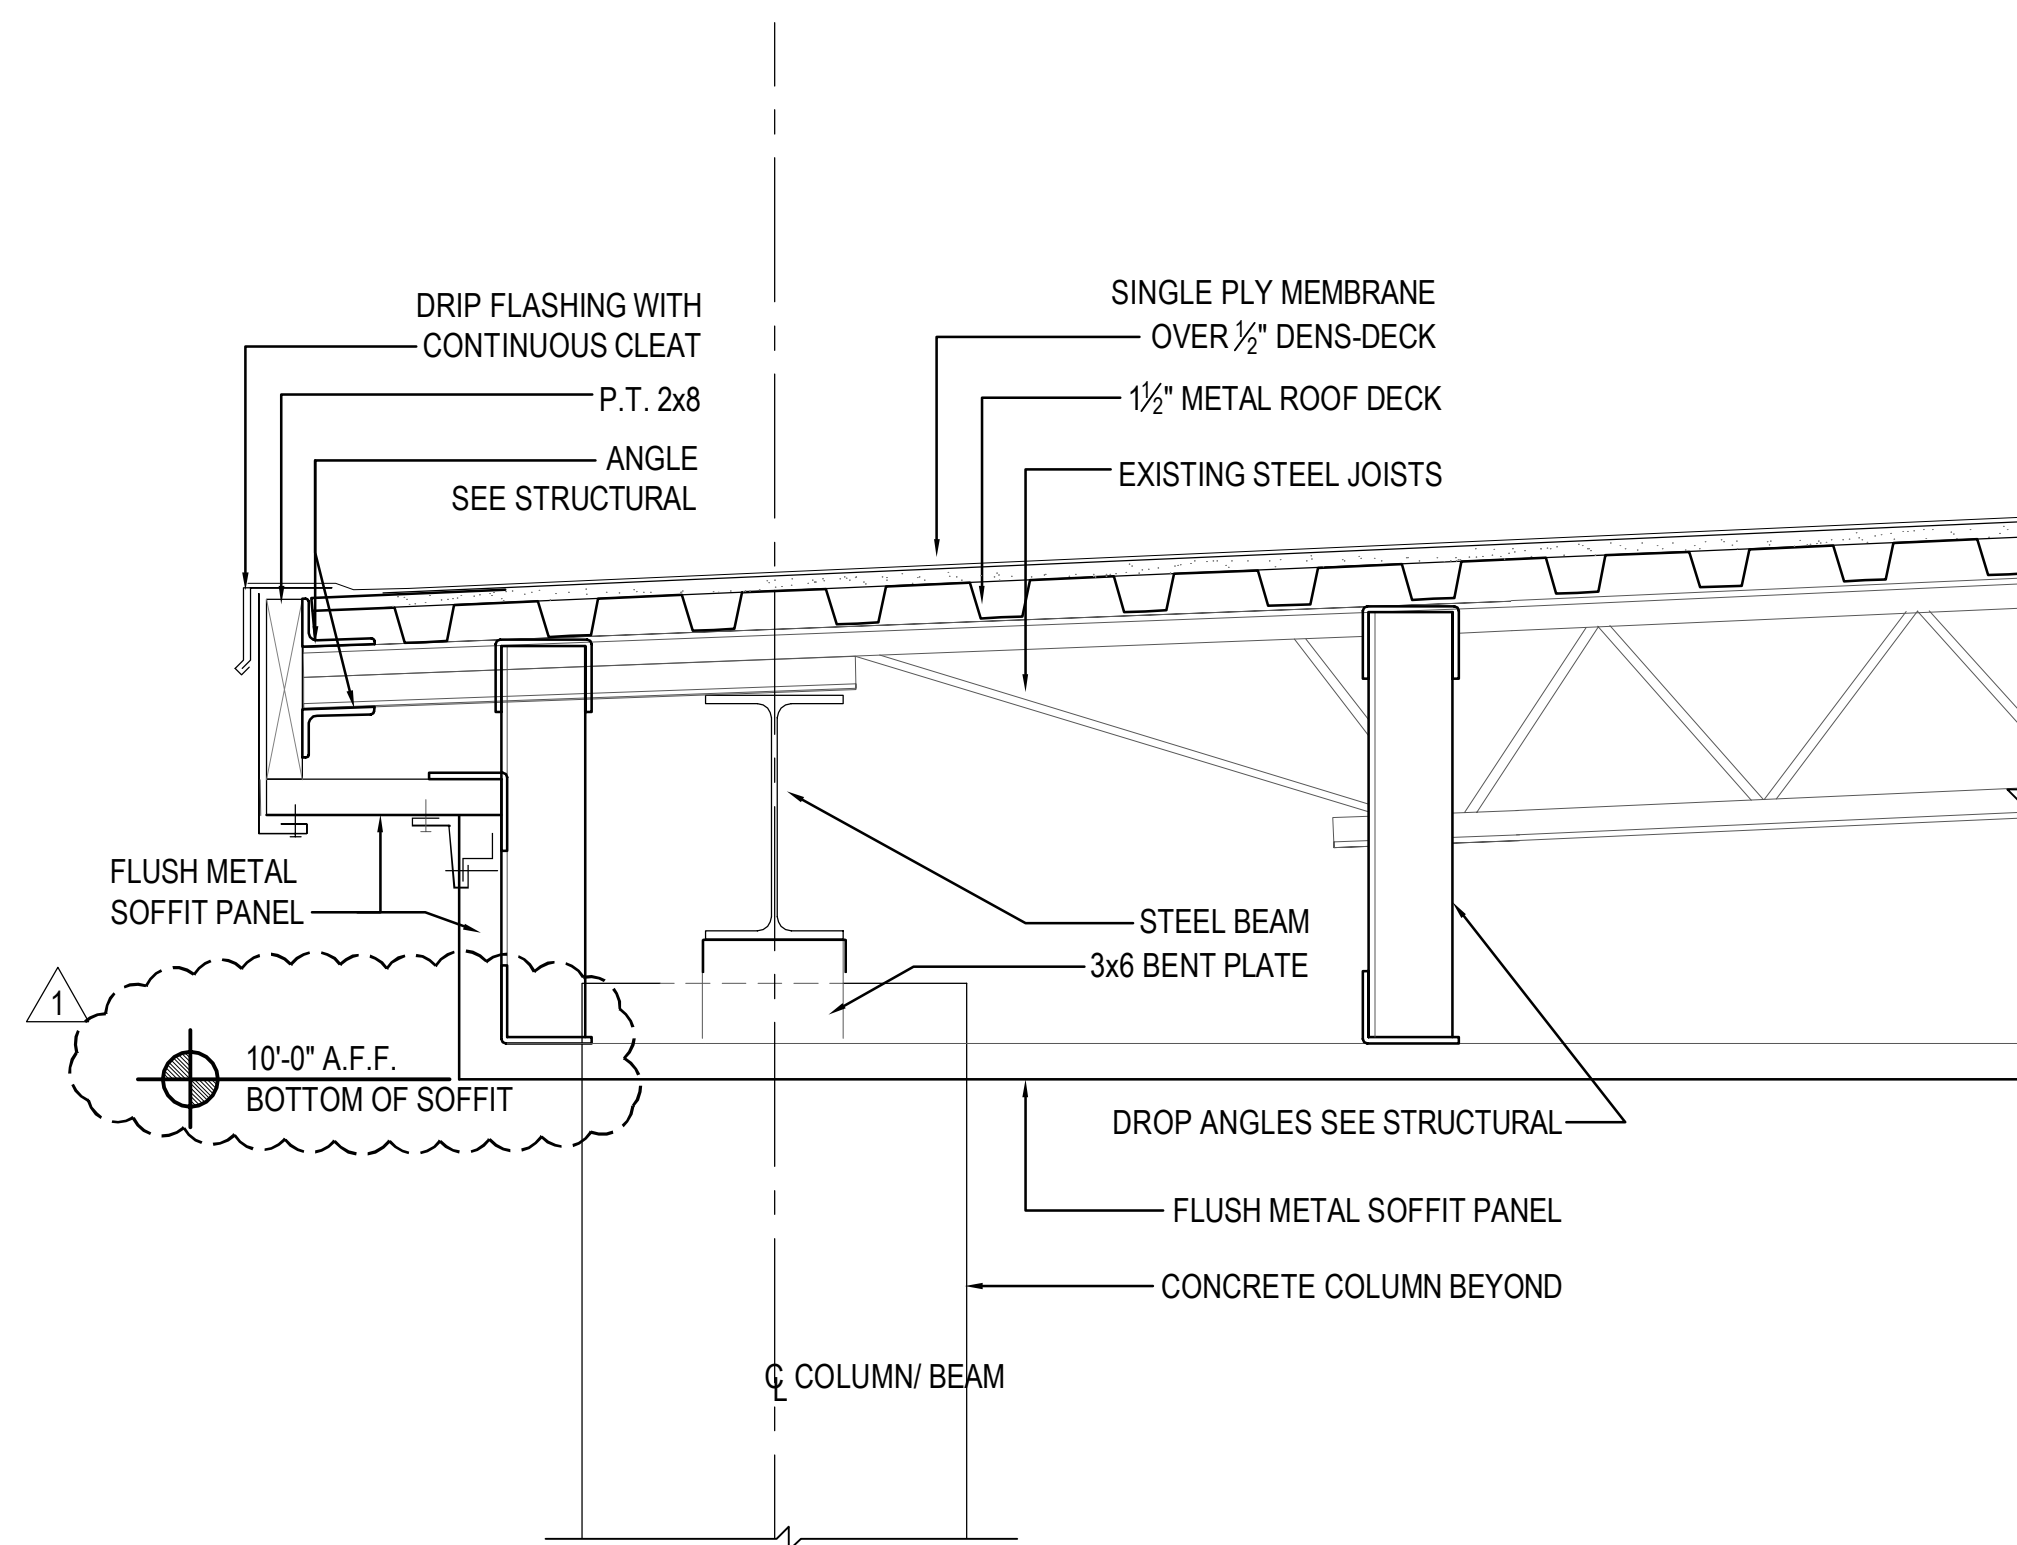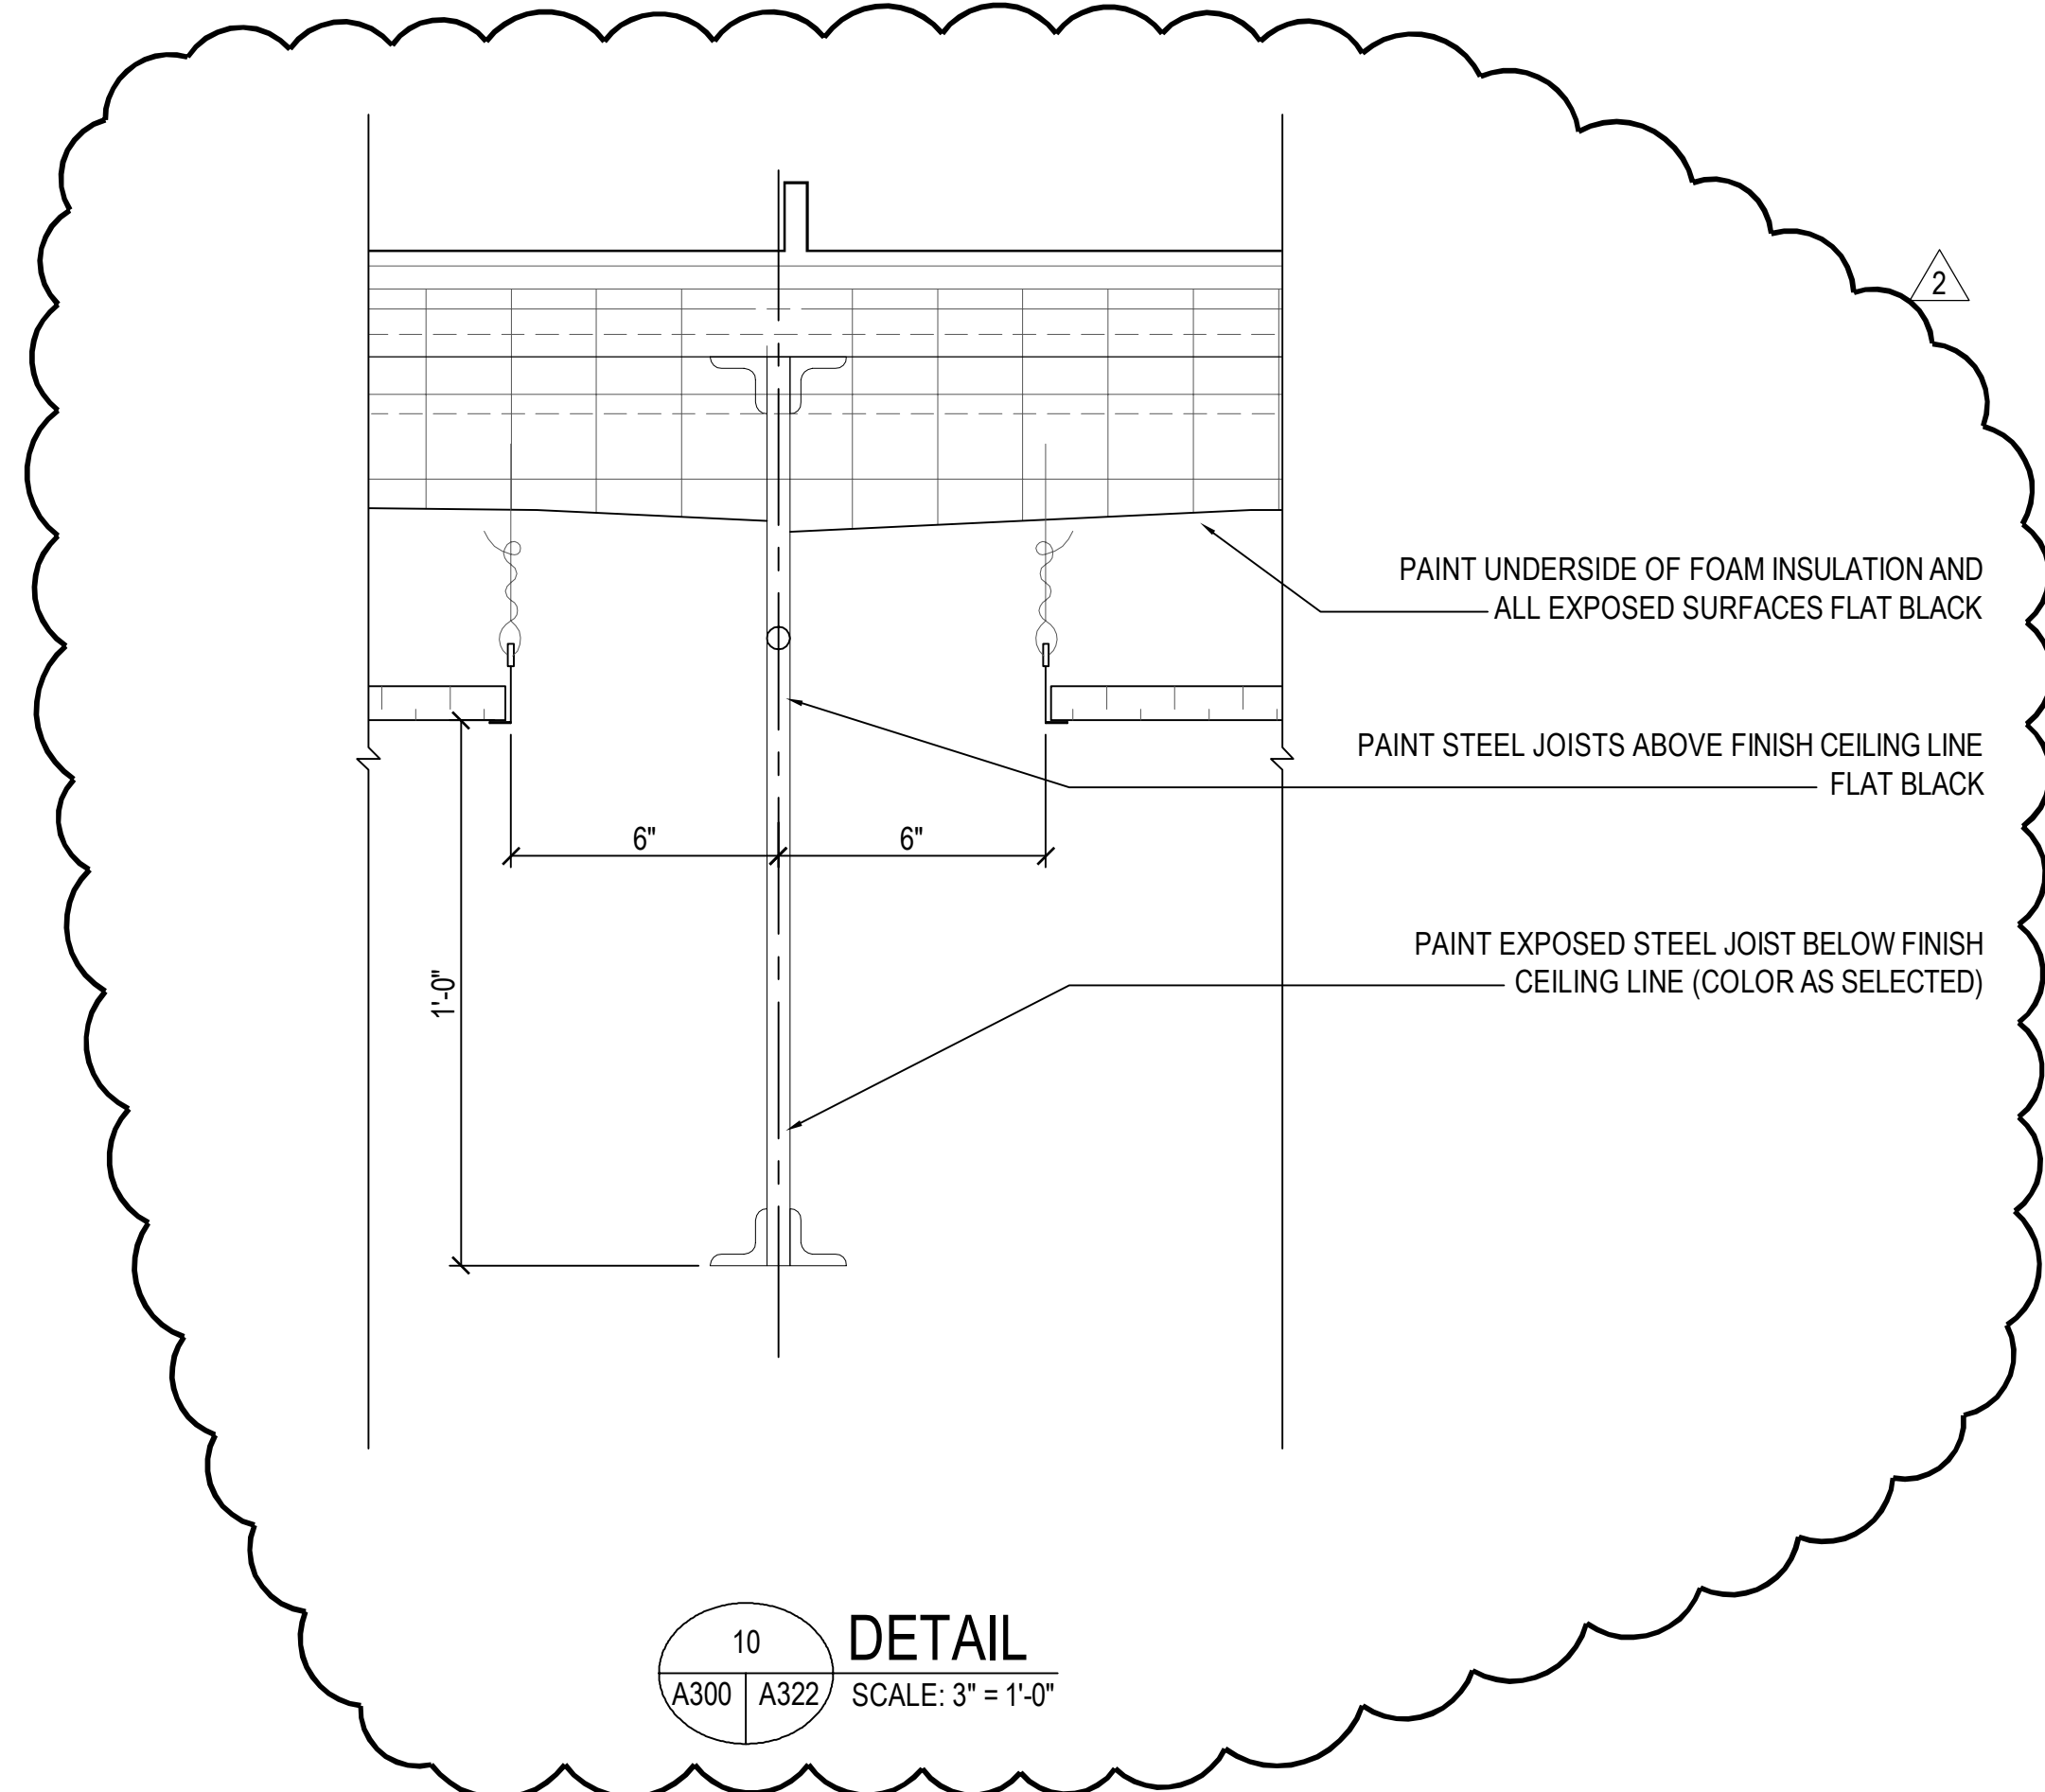


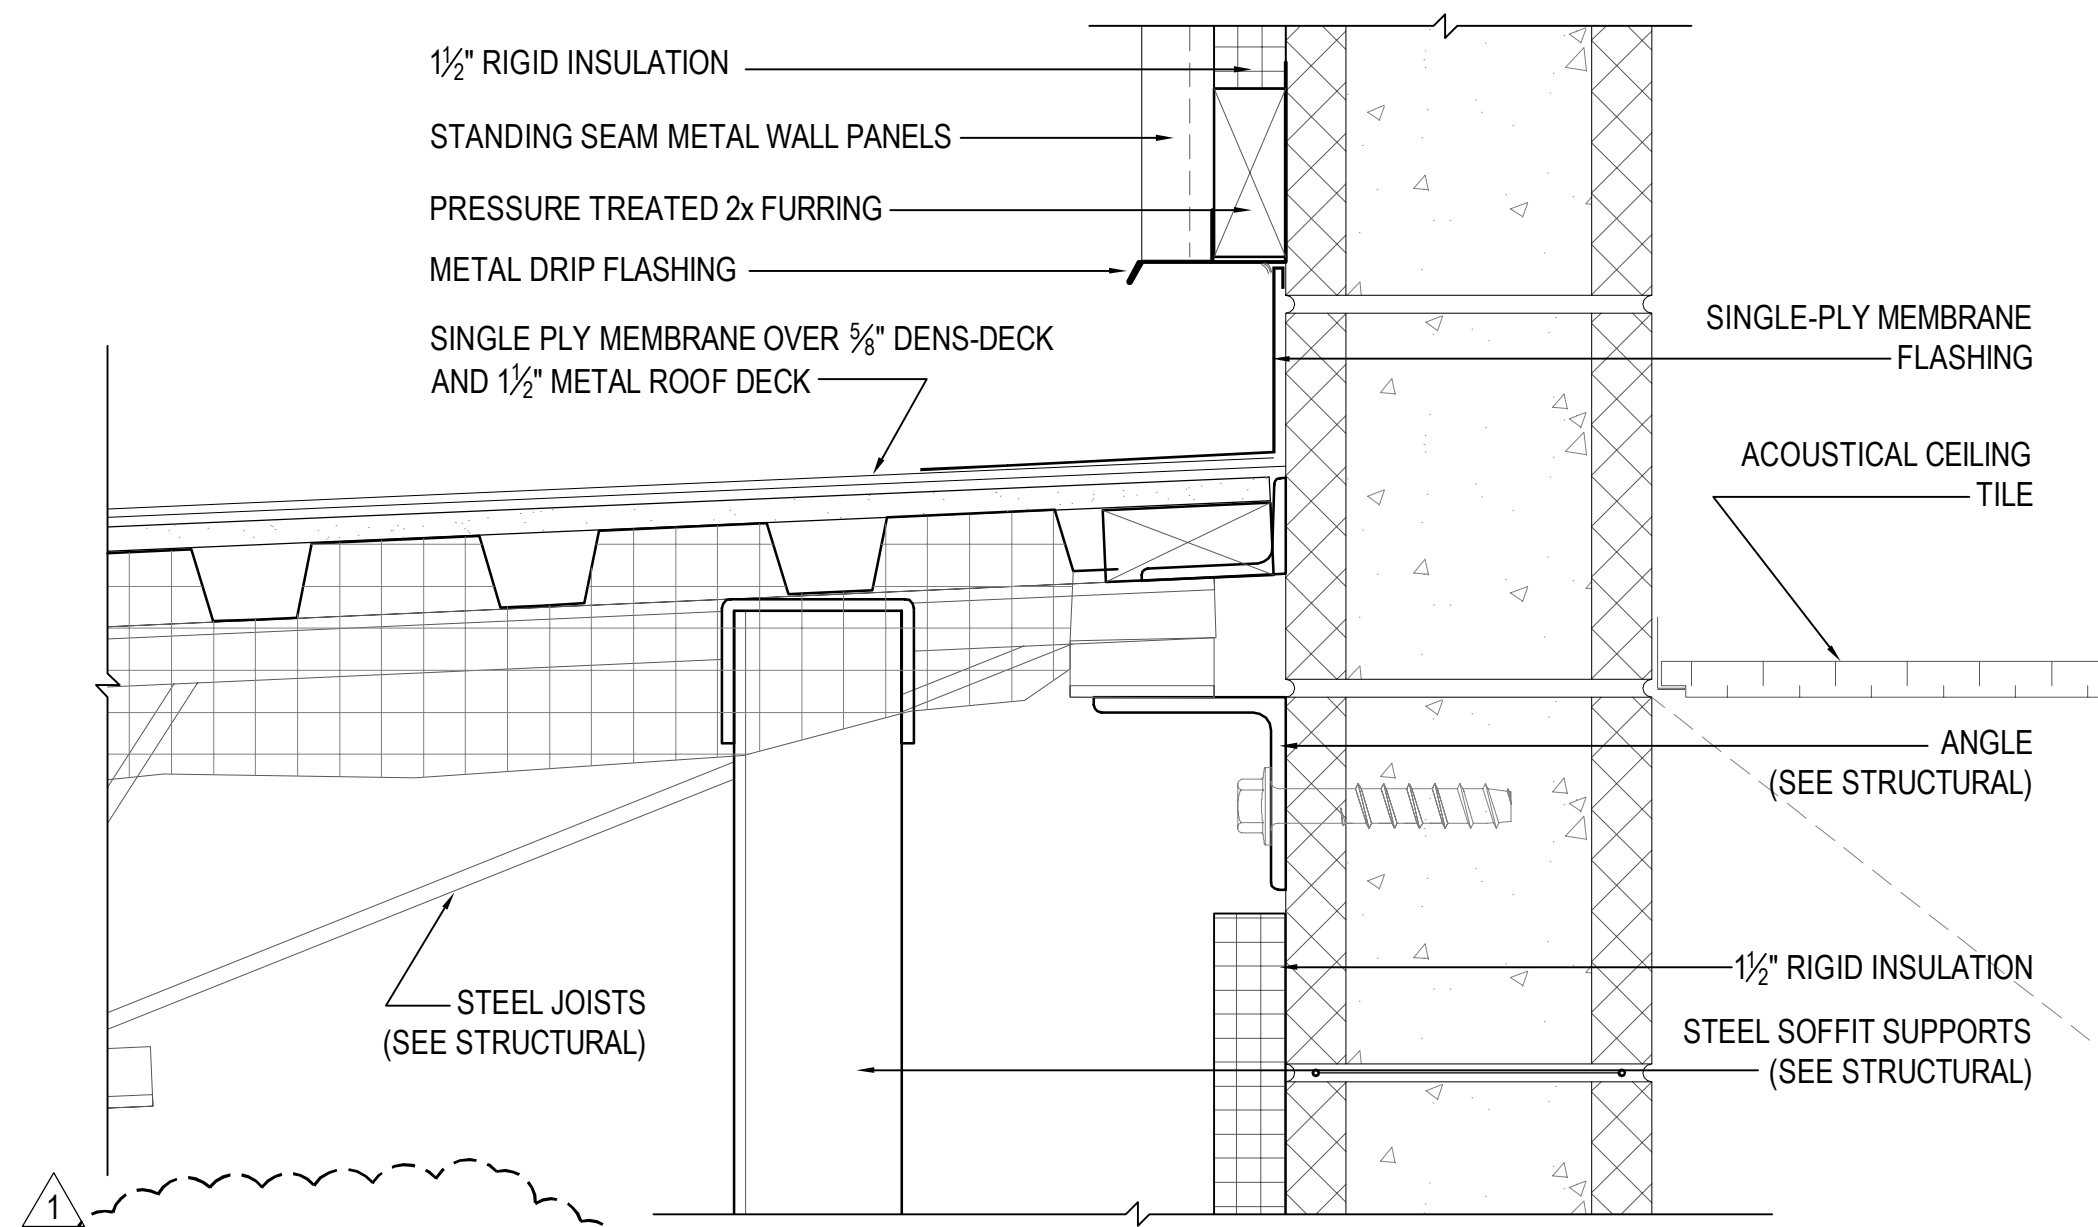



3.1 DETAIL
A325 A325 SCALE: 3" = 1'-0"

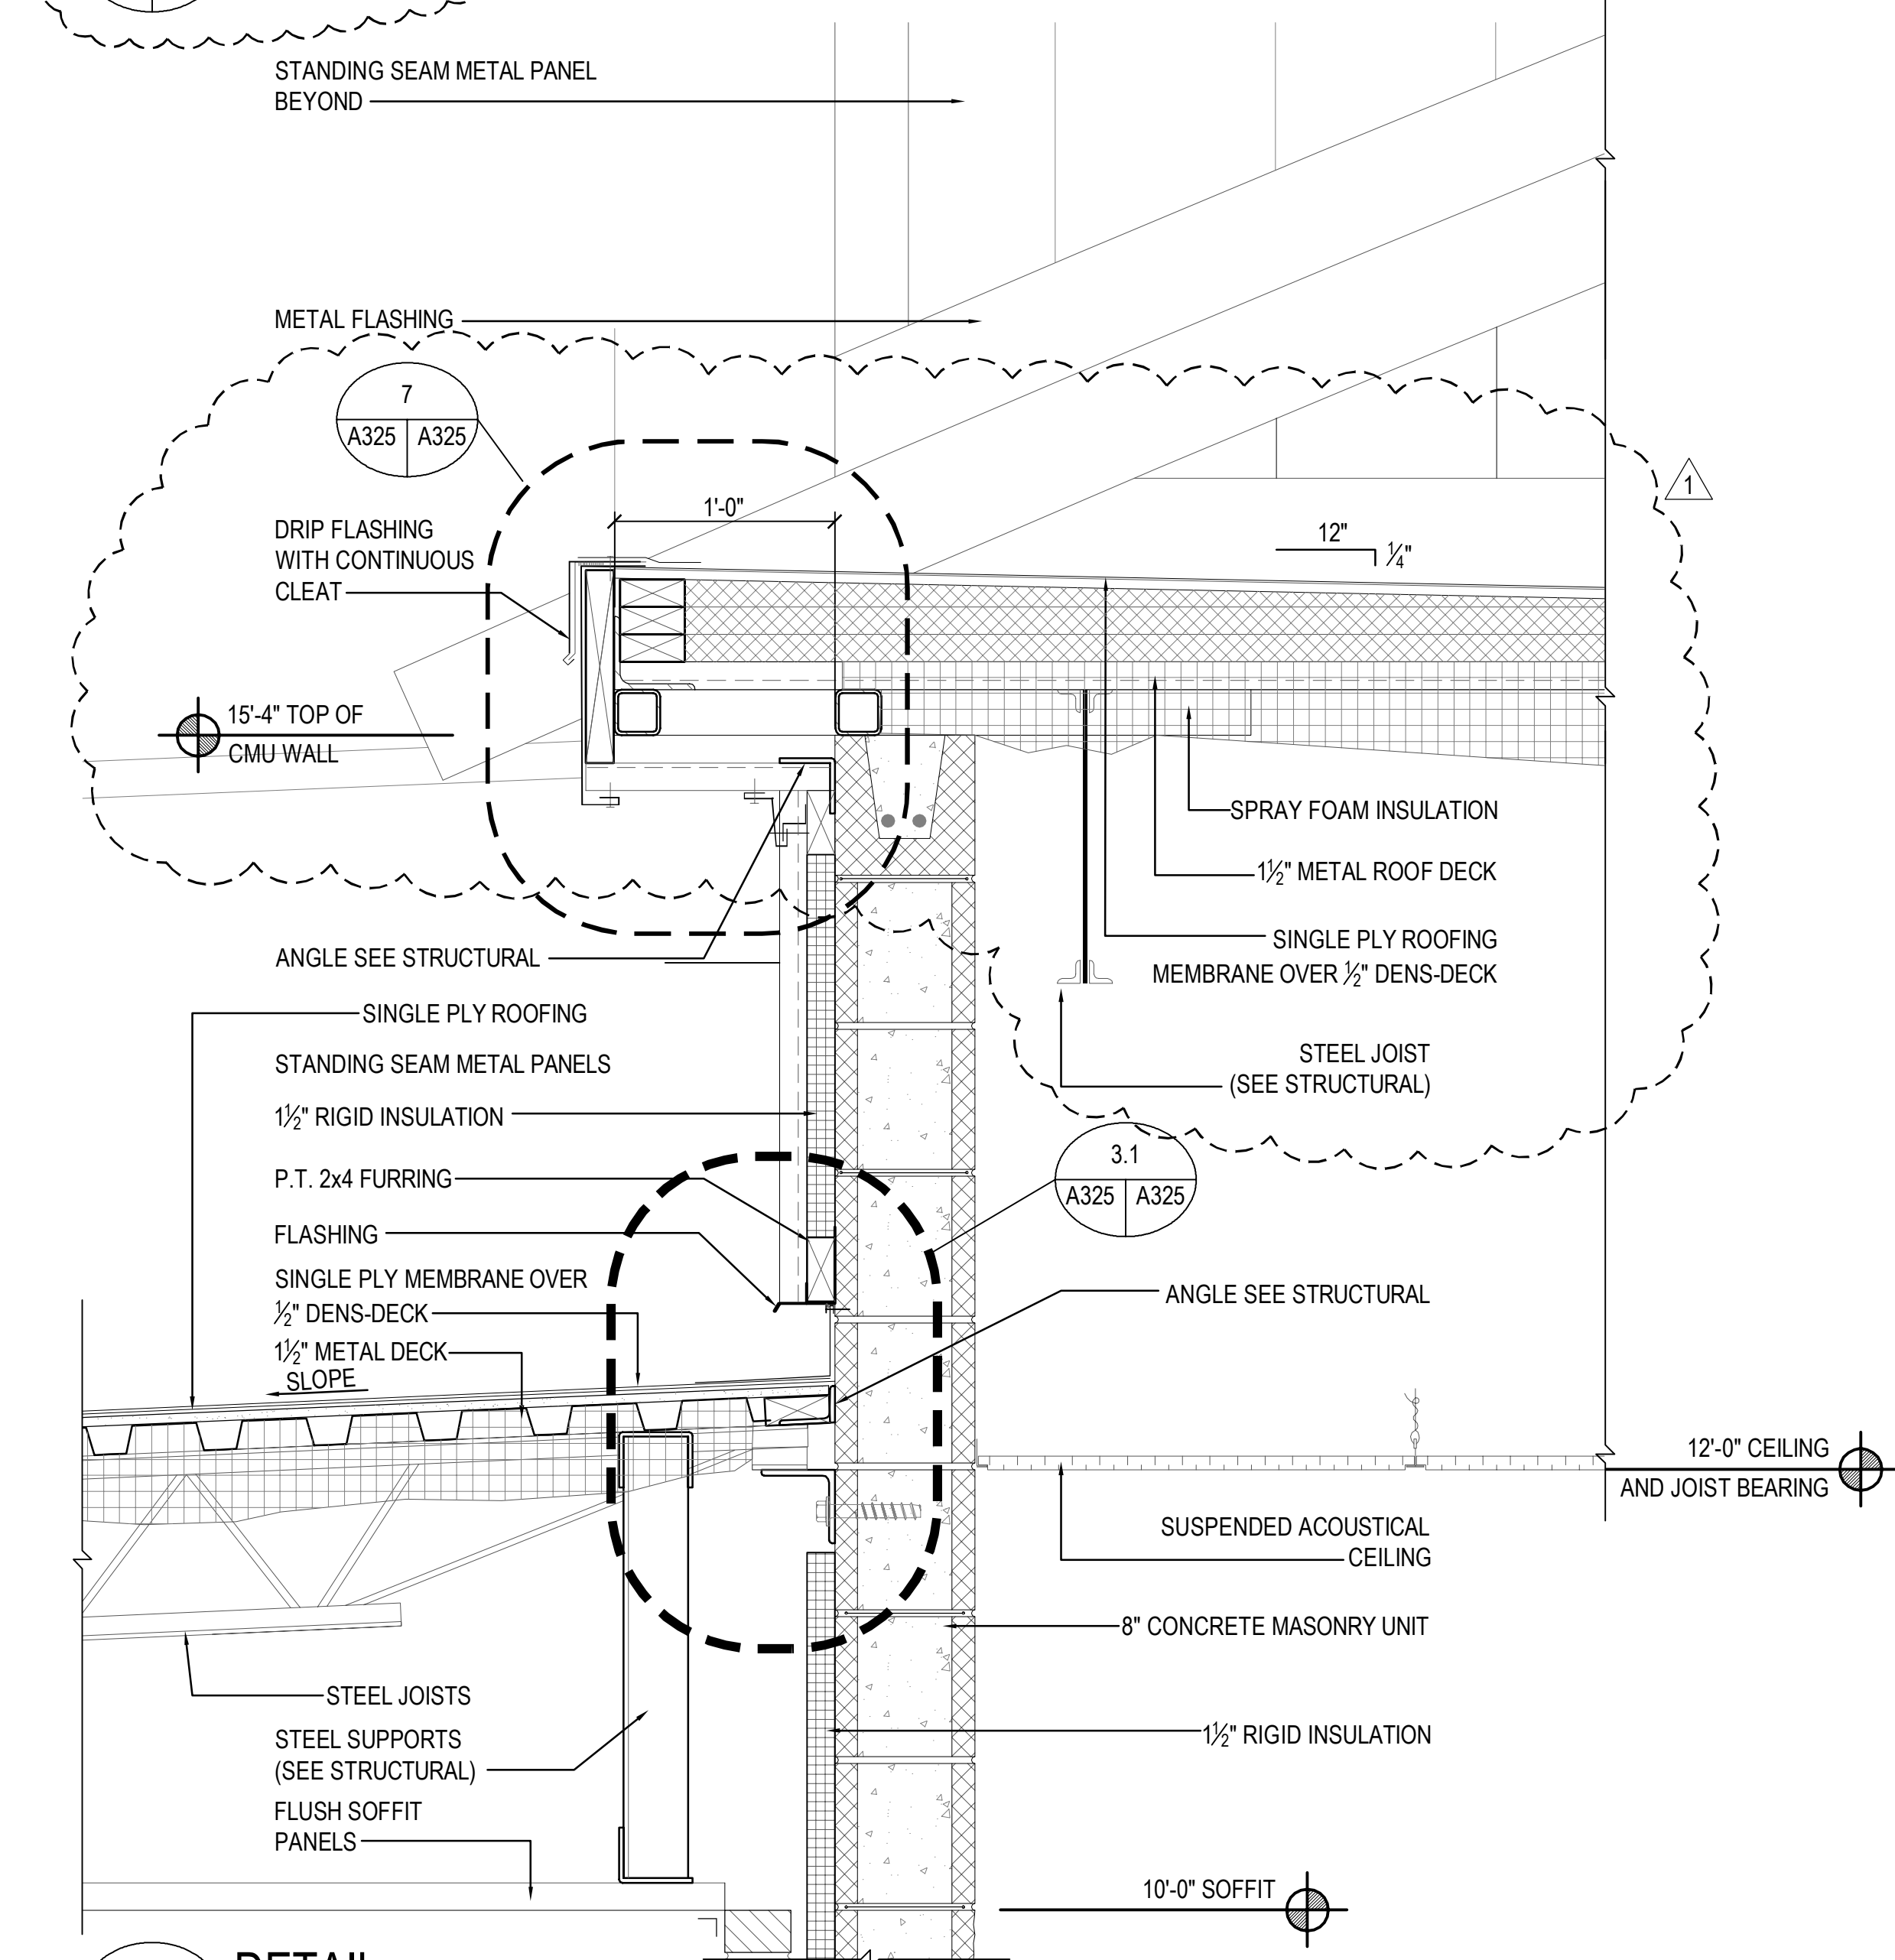


2 DETAIL
A301 A325 SCALE: 1 1/2" = 1'-0"

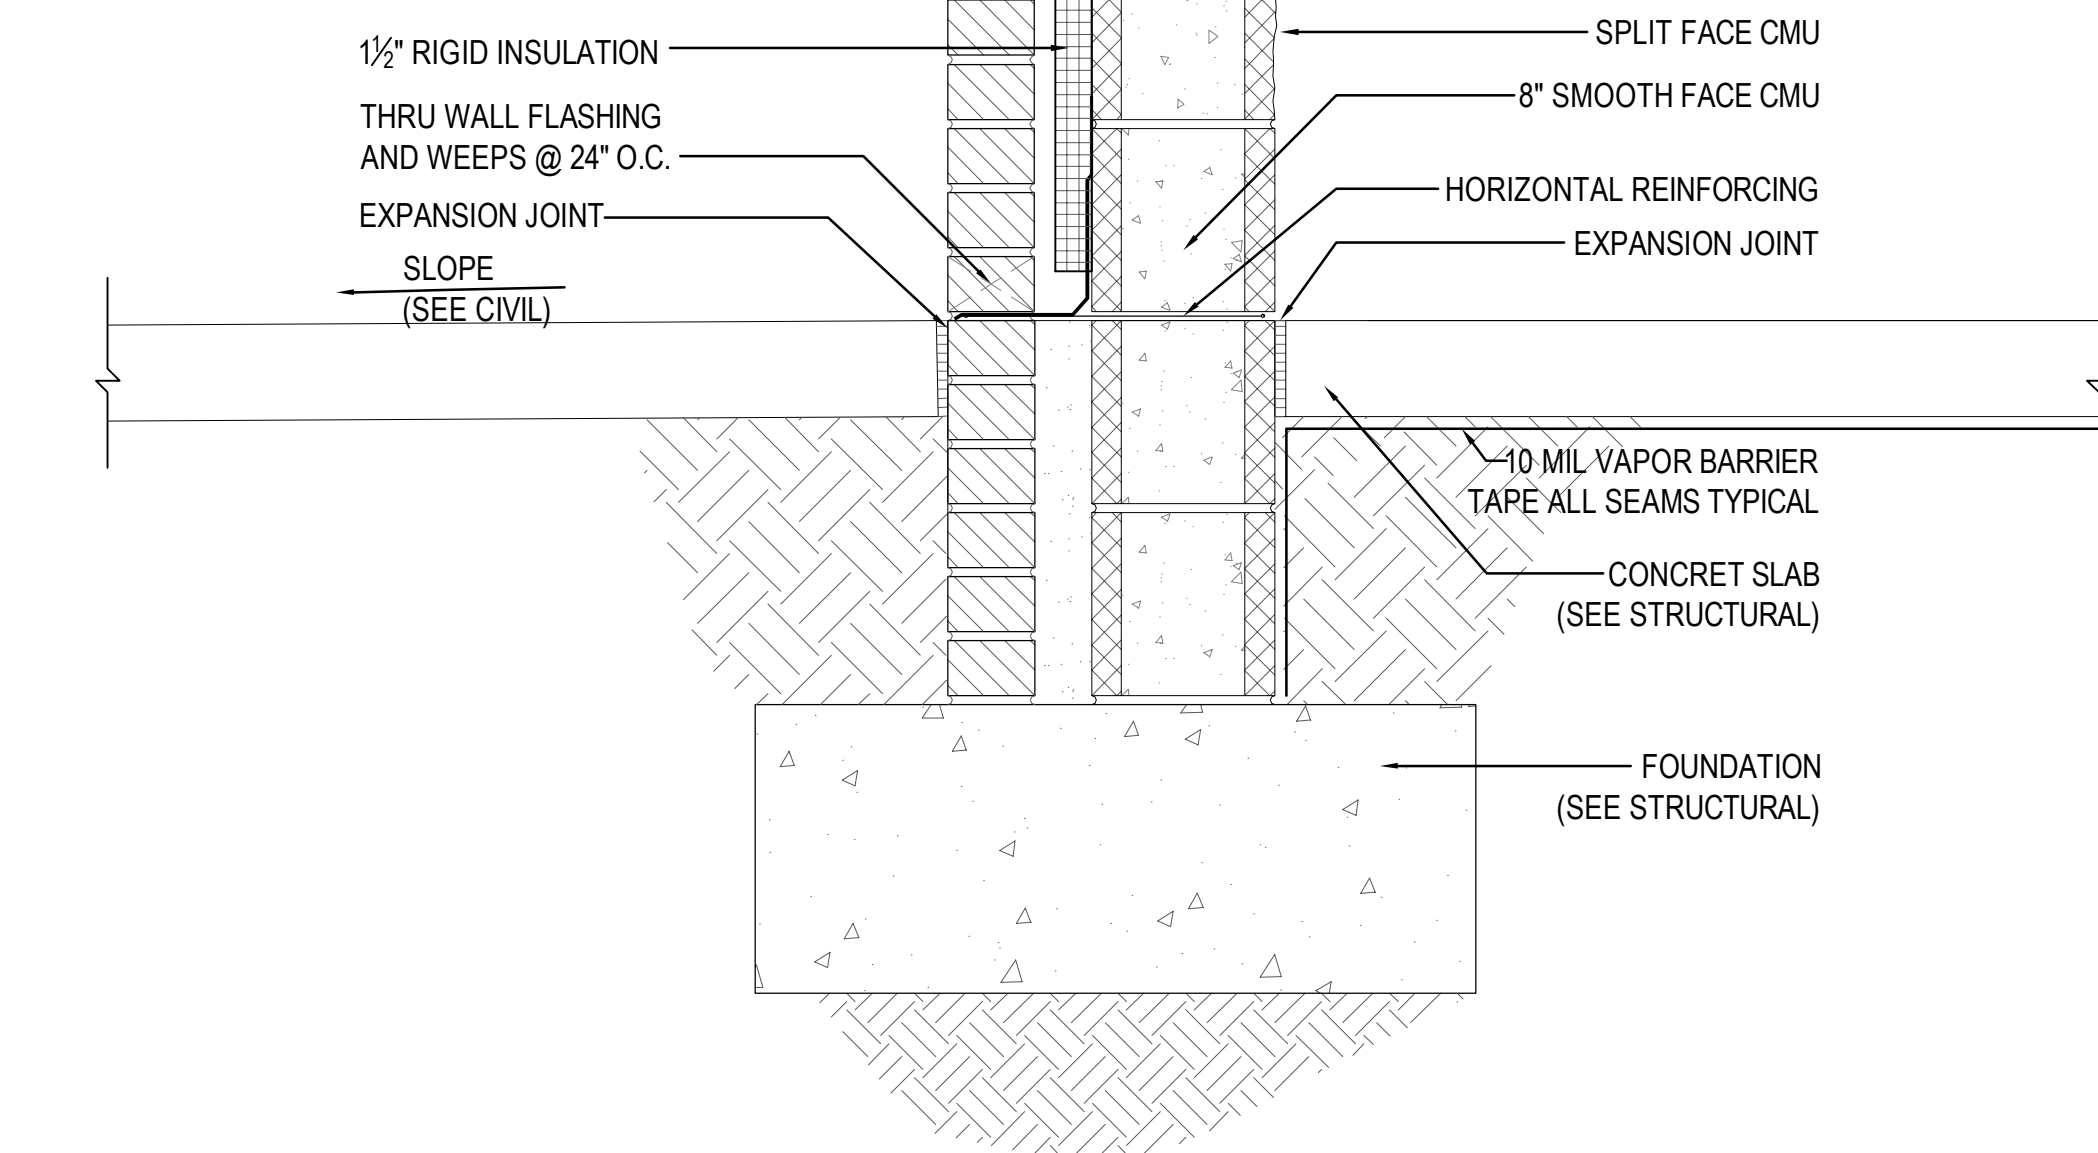



1 DETAIL
A301 A325 SCALE: 1 1/2" = 1'-0"

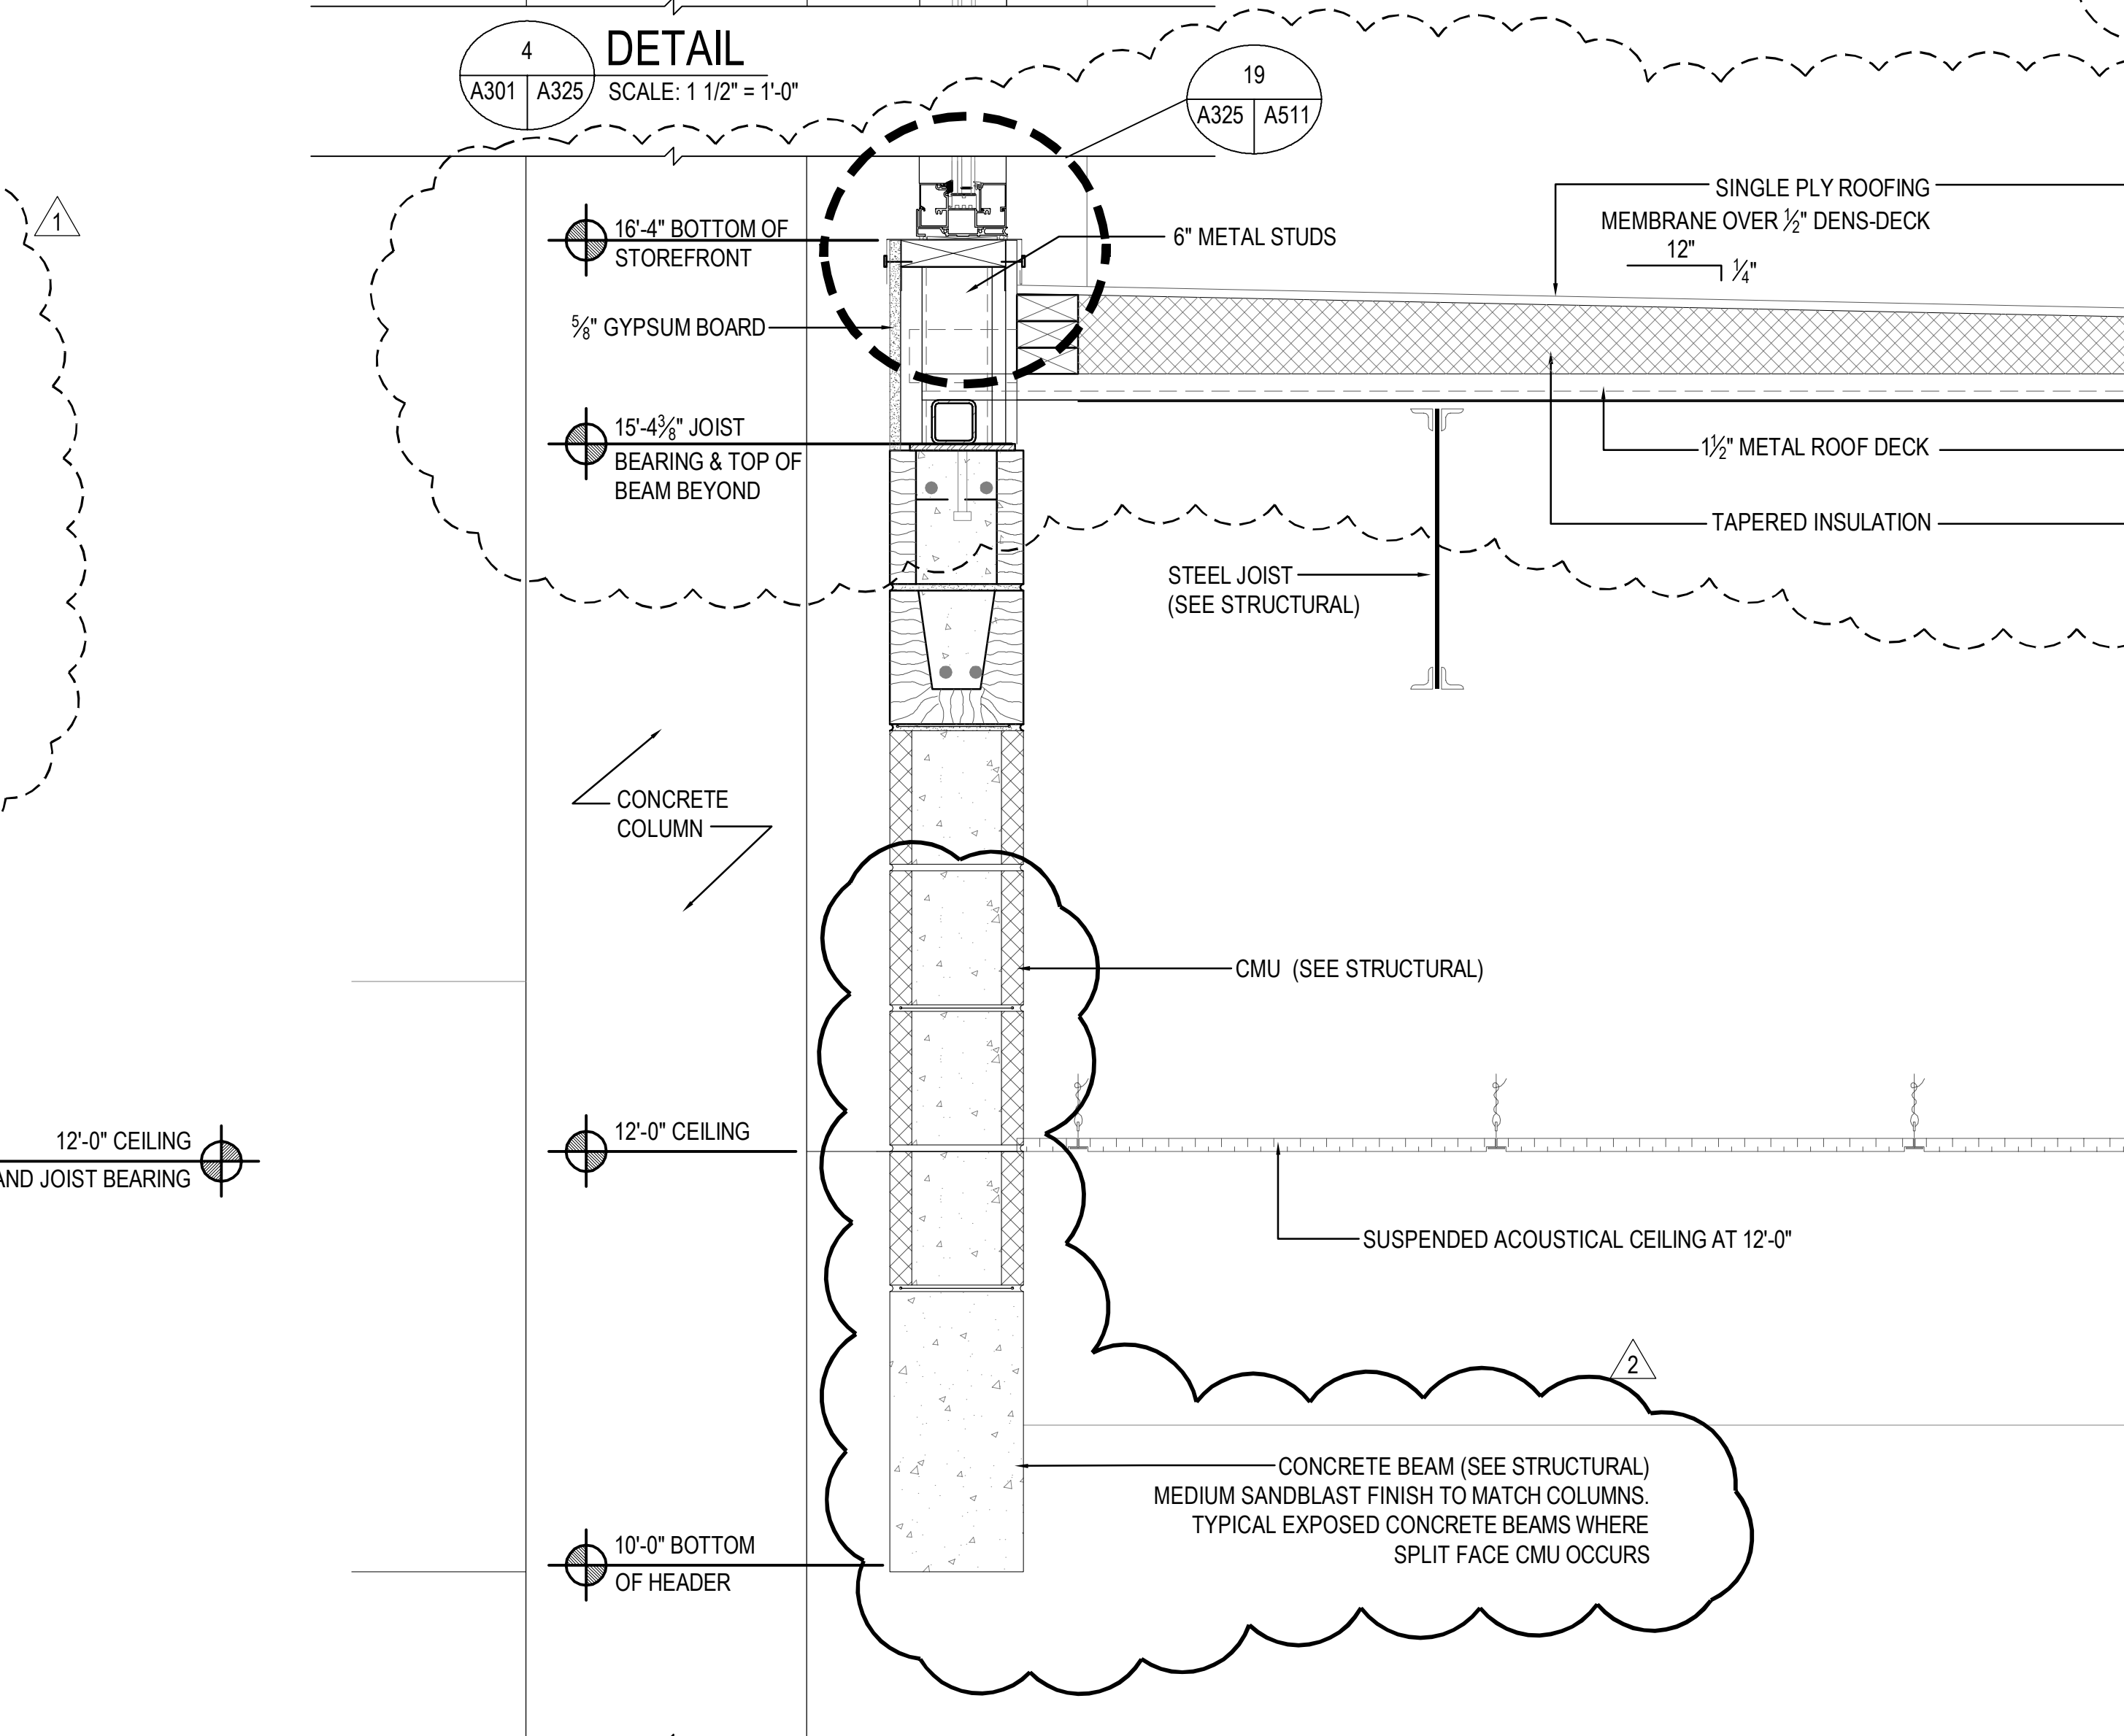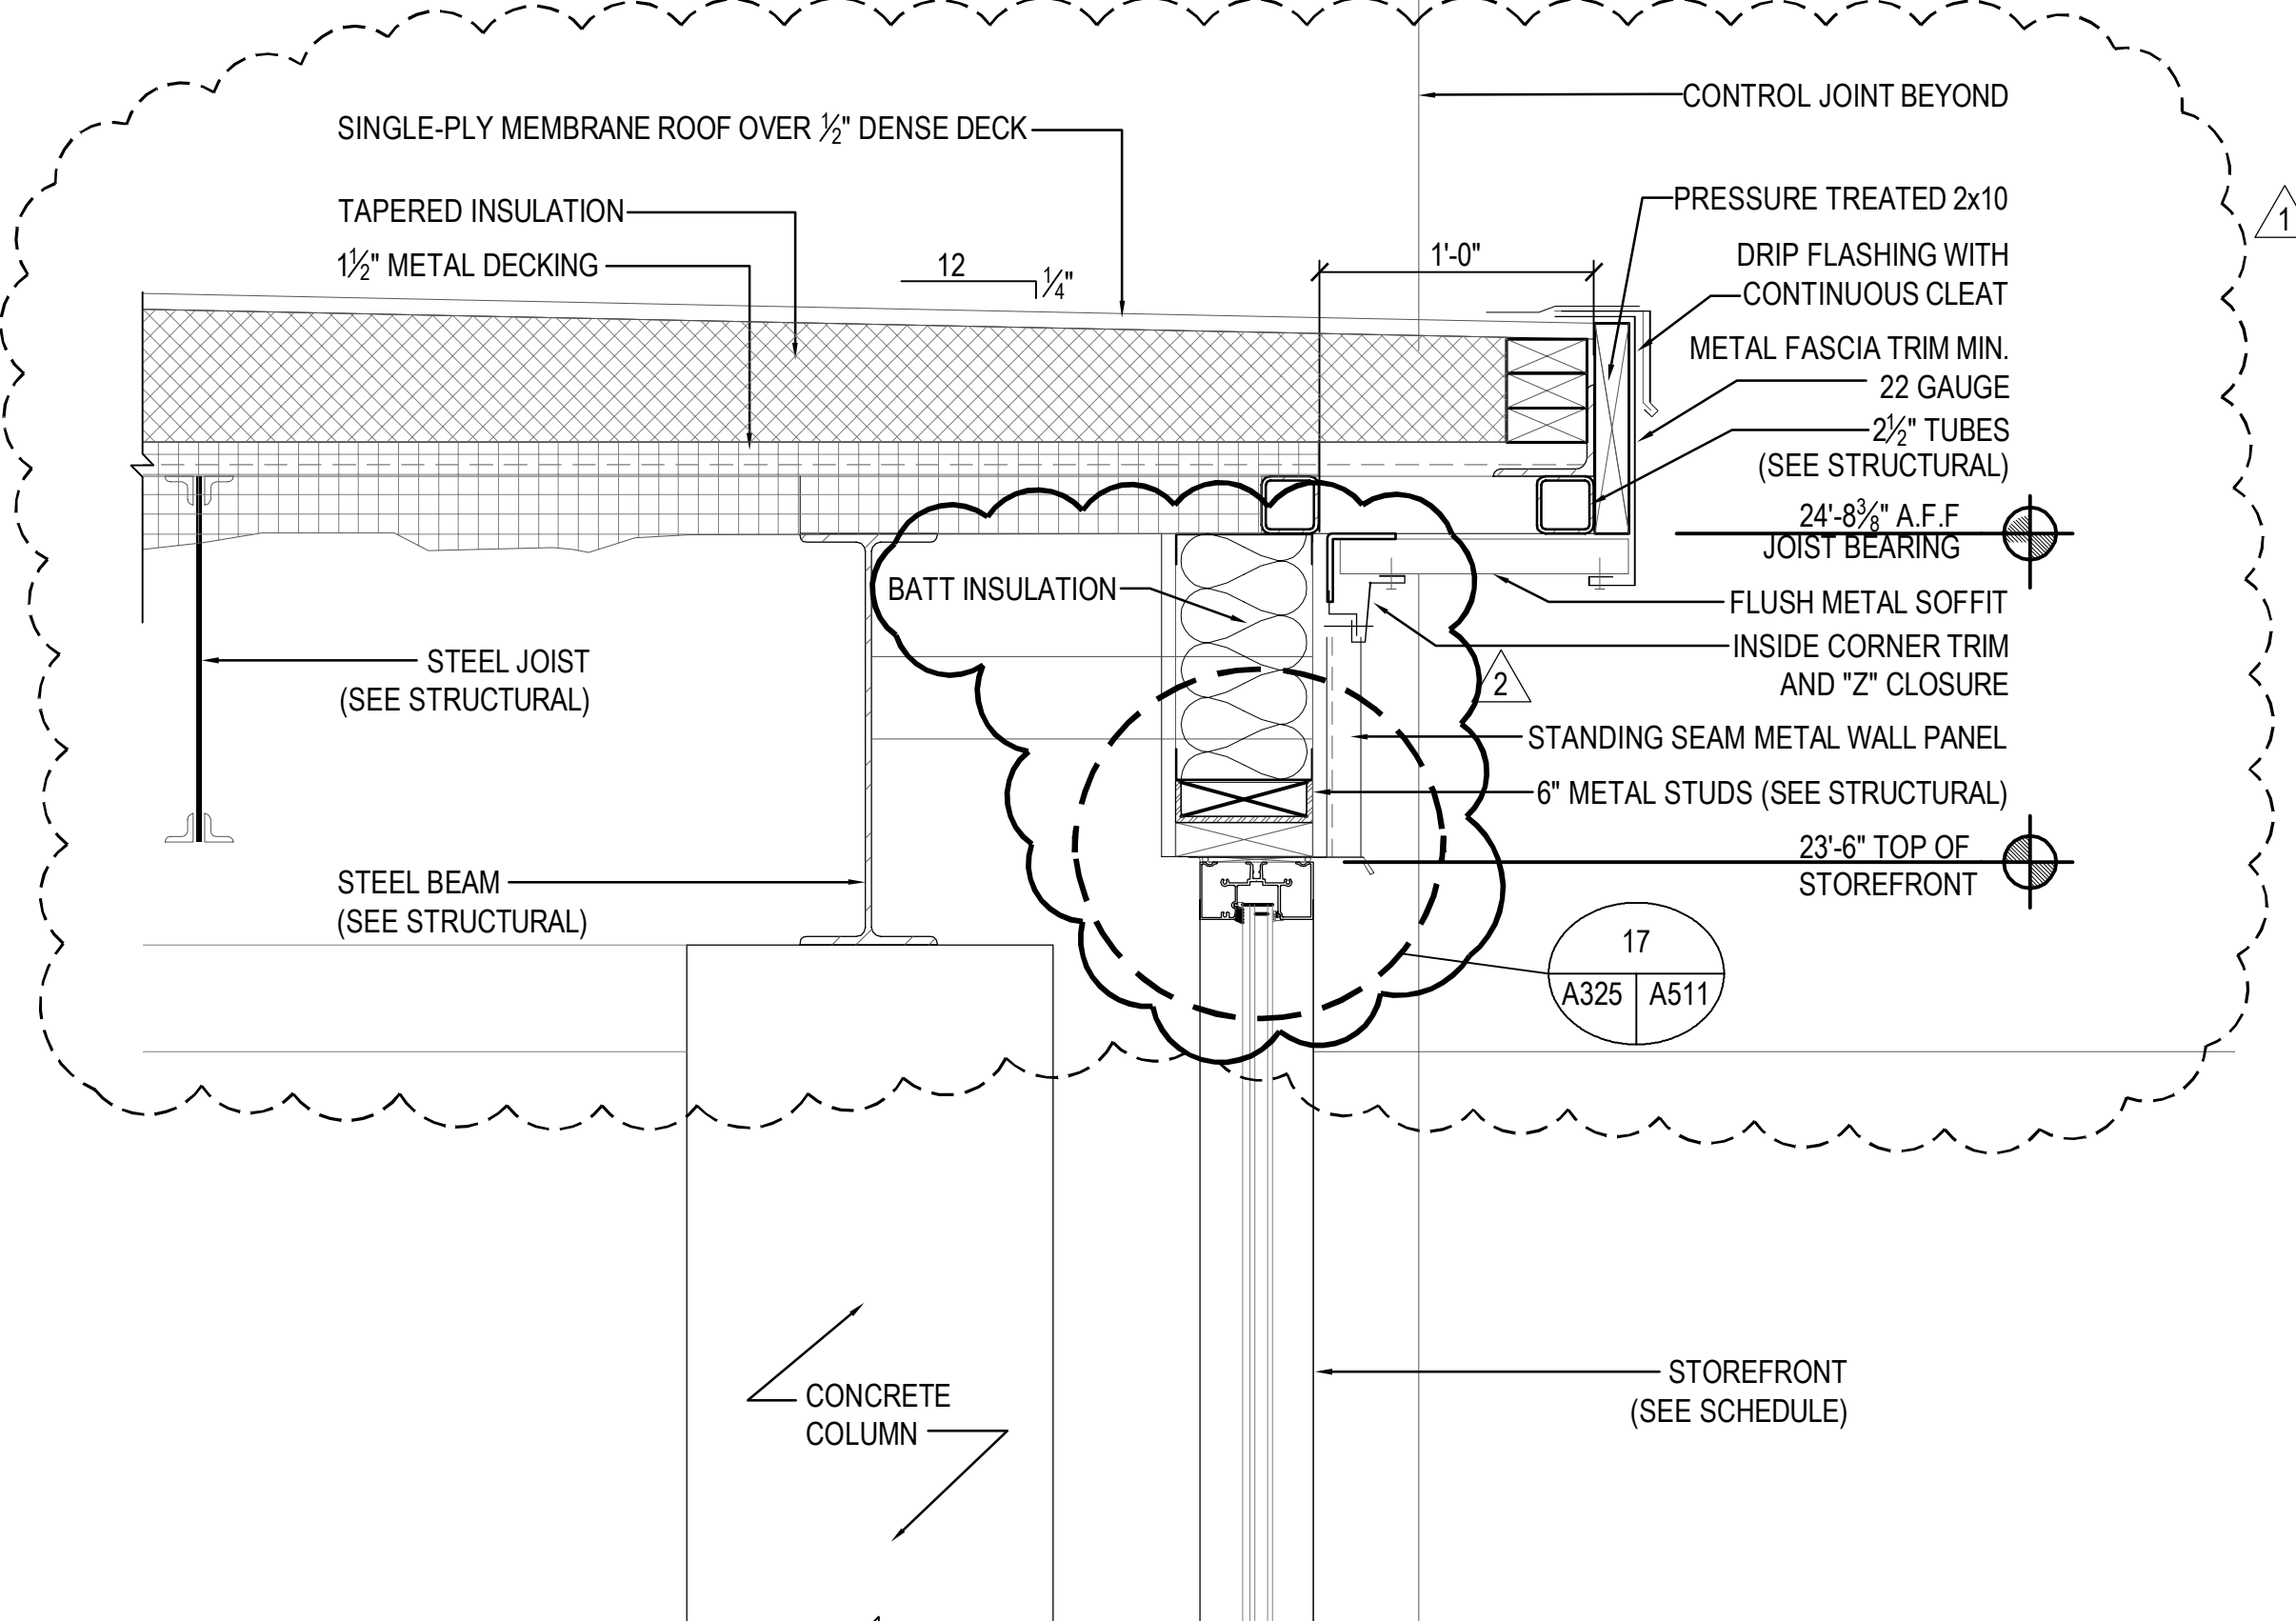


3 DETAIL
A301 A325 SCALE: 1 1/2" = 1'-0"

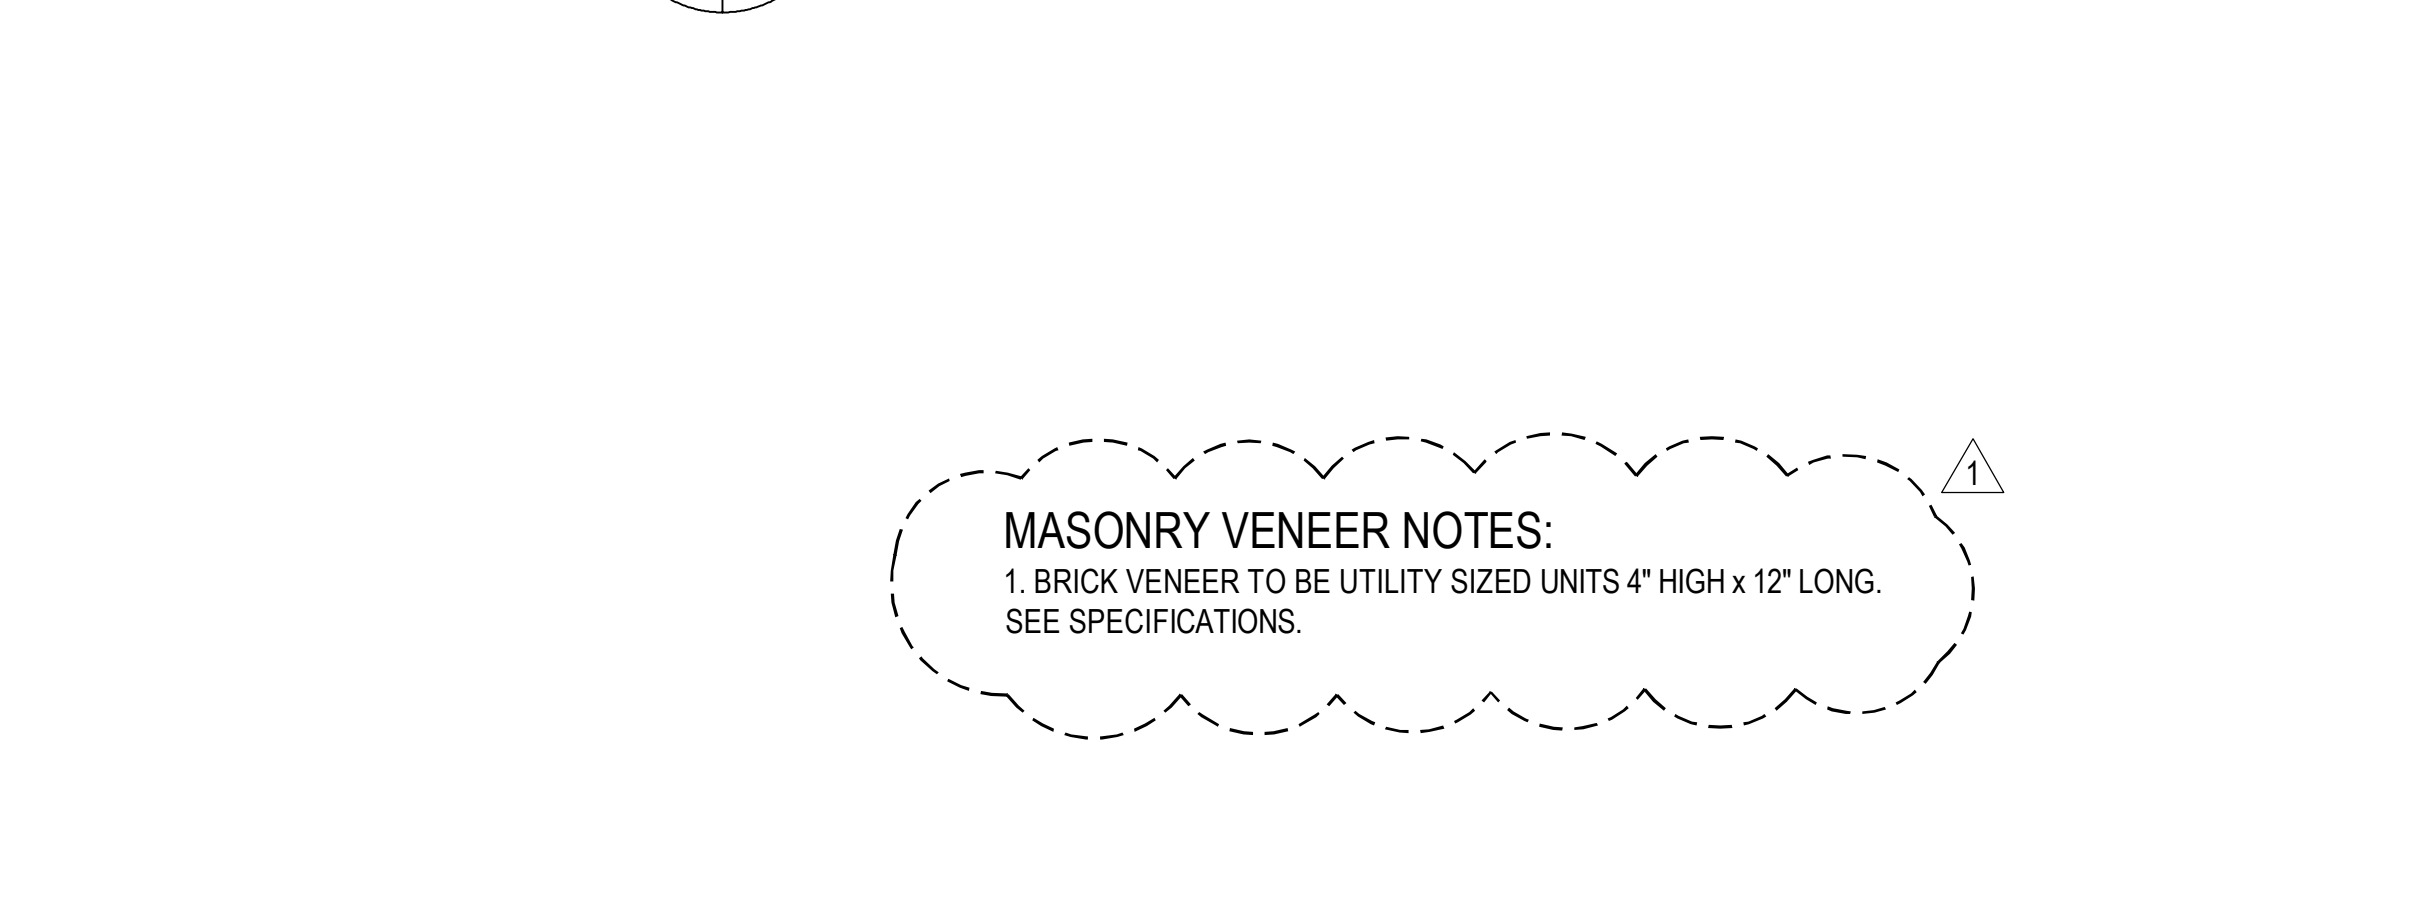

4 DETAIL
A301 A325 SCALE: 1 1/2" = 1'-0"

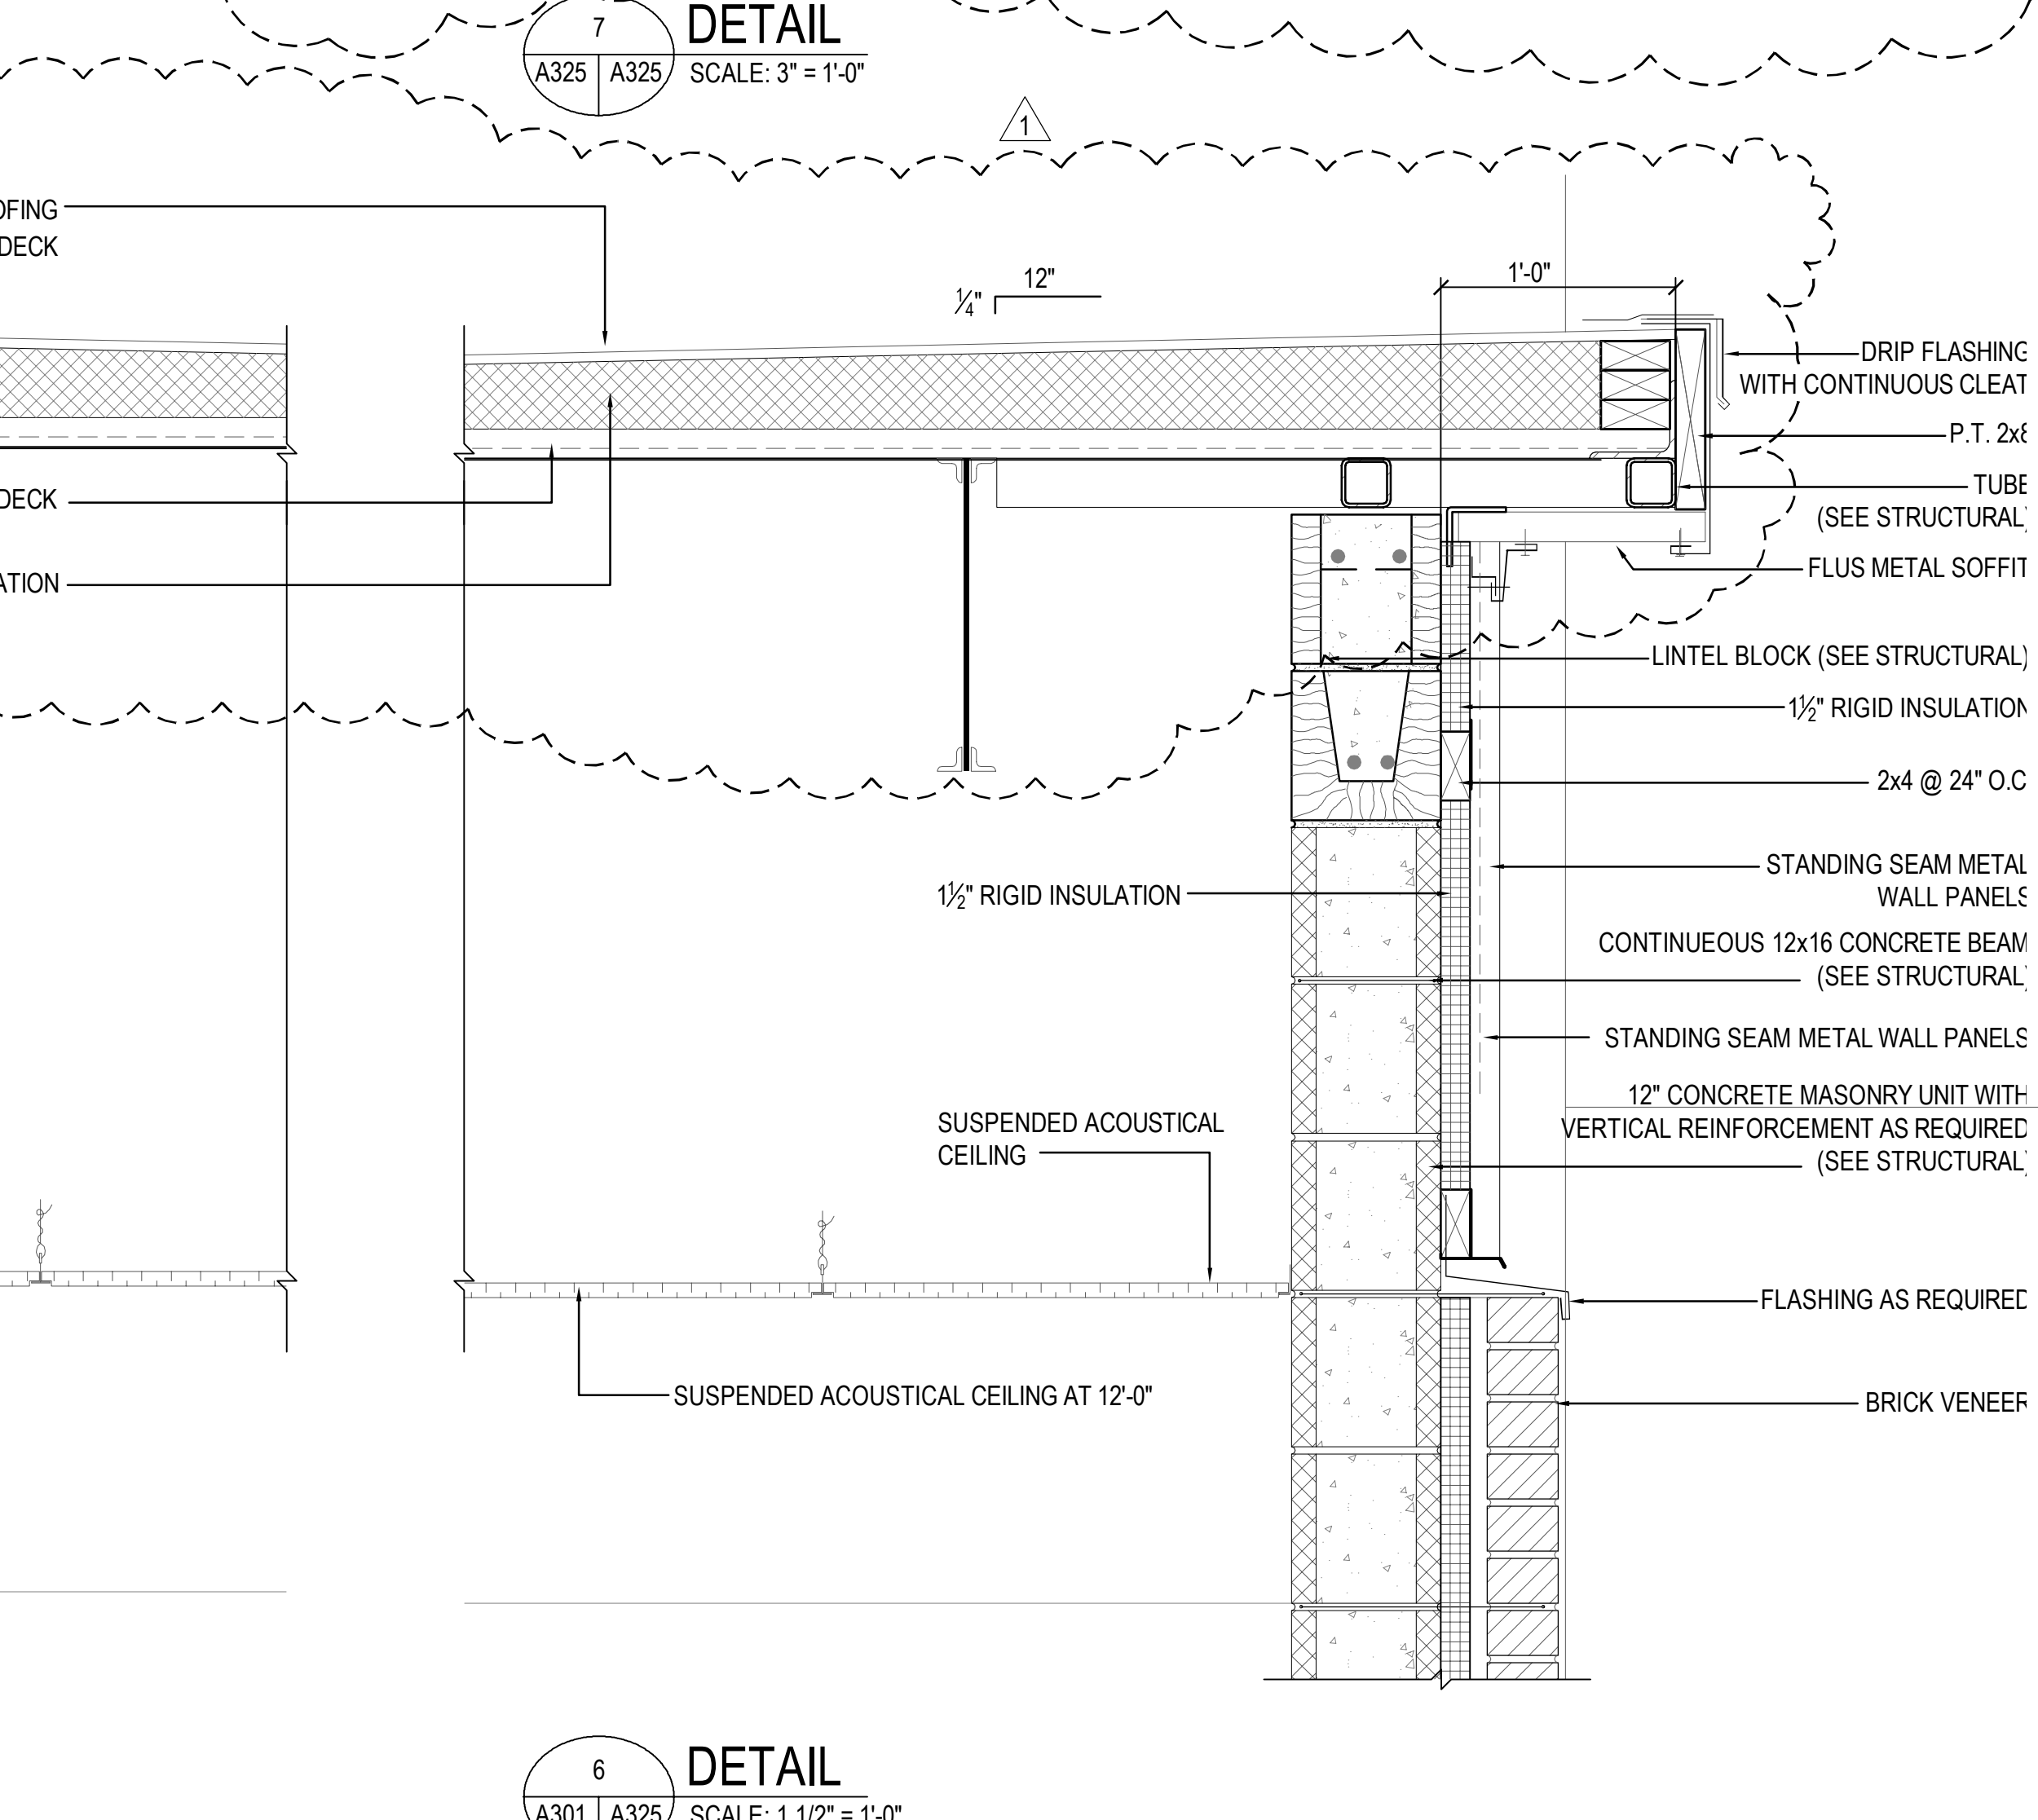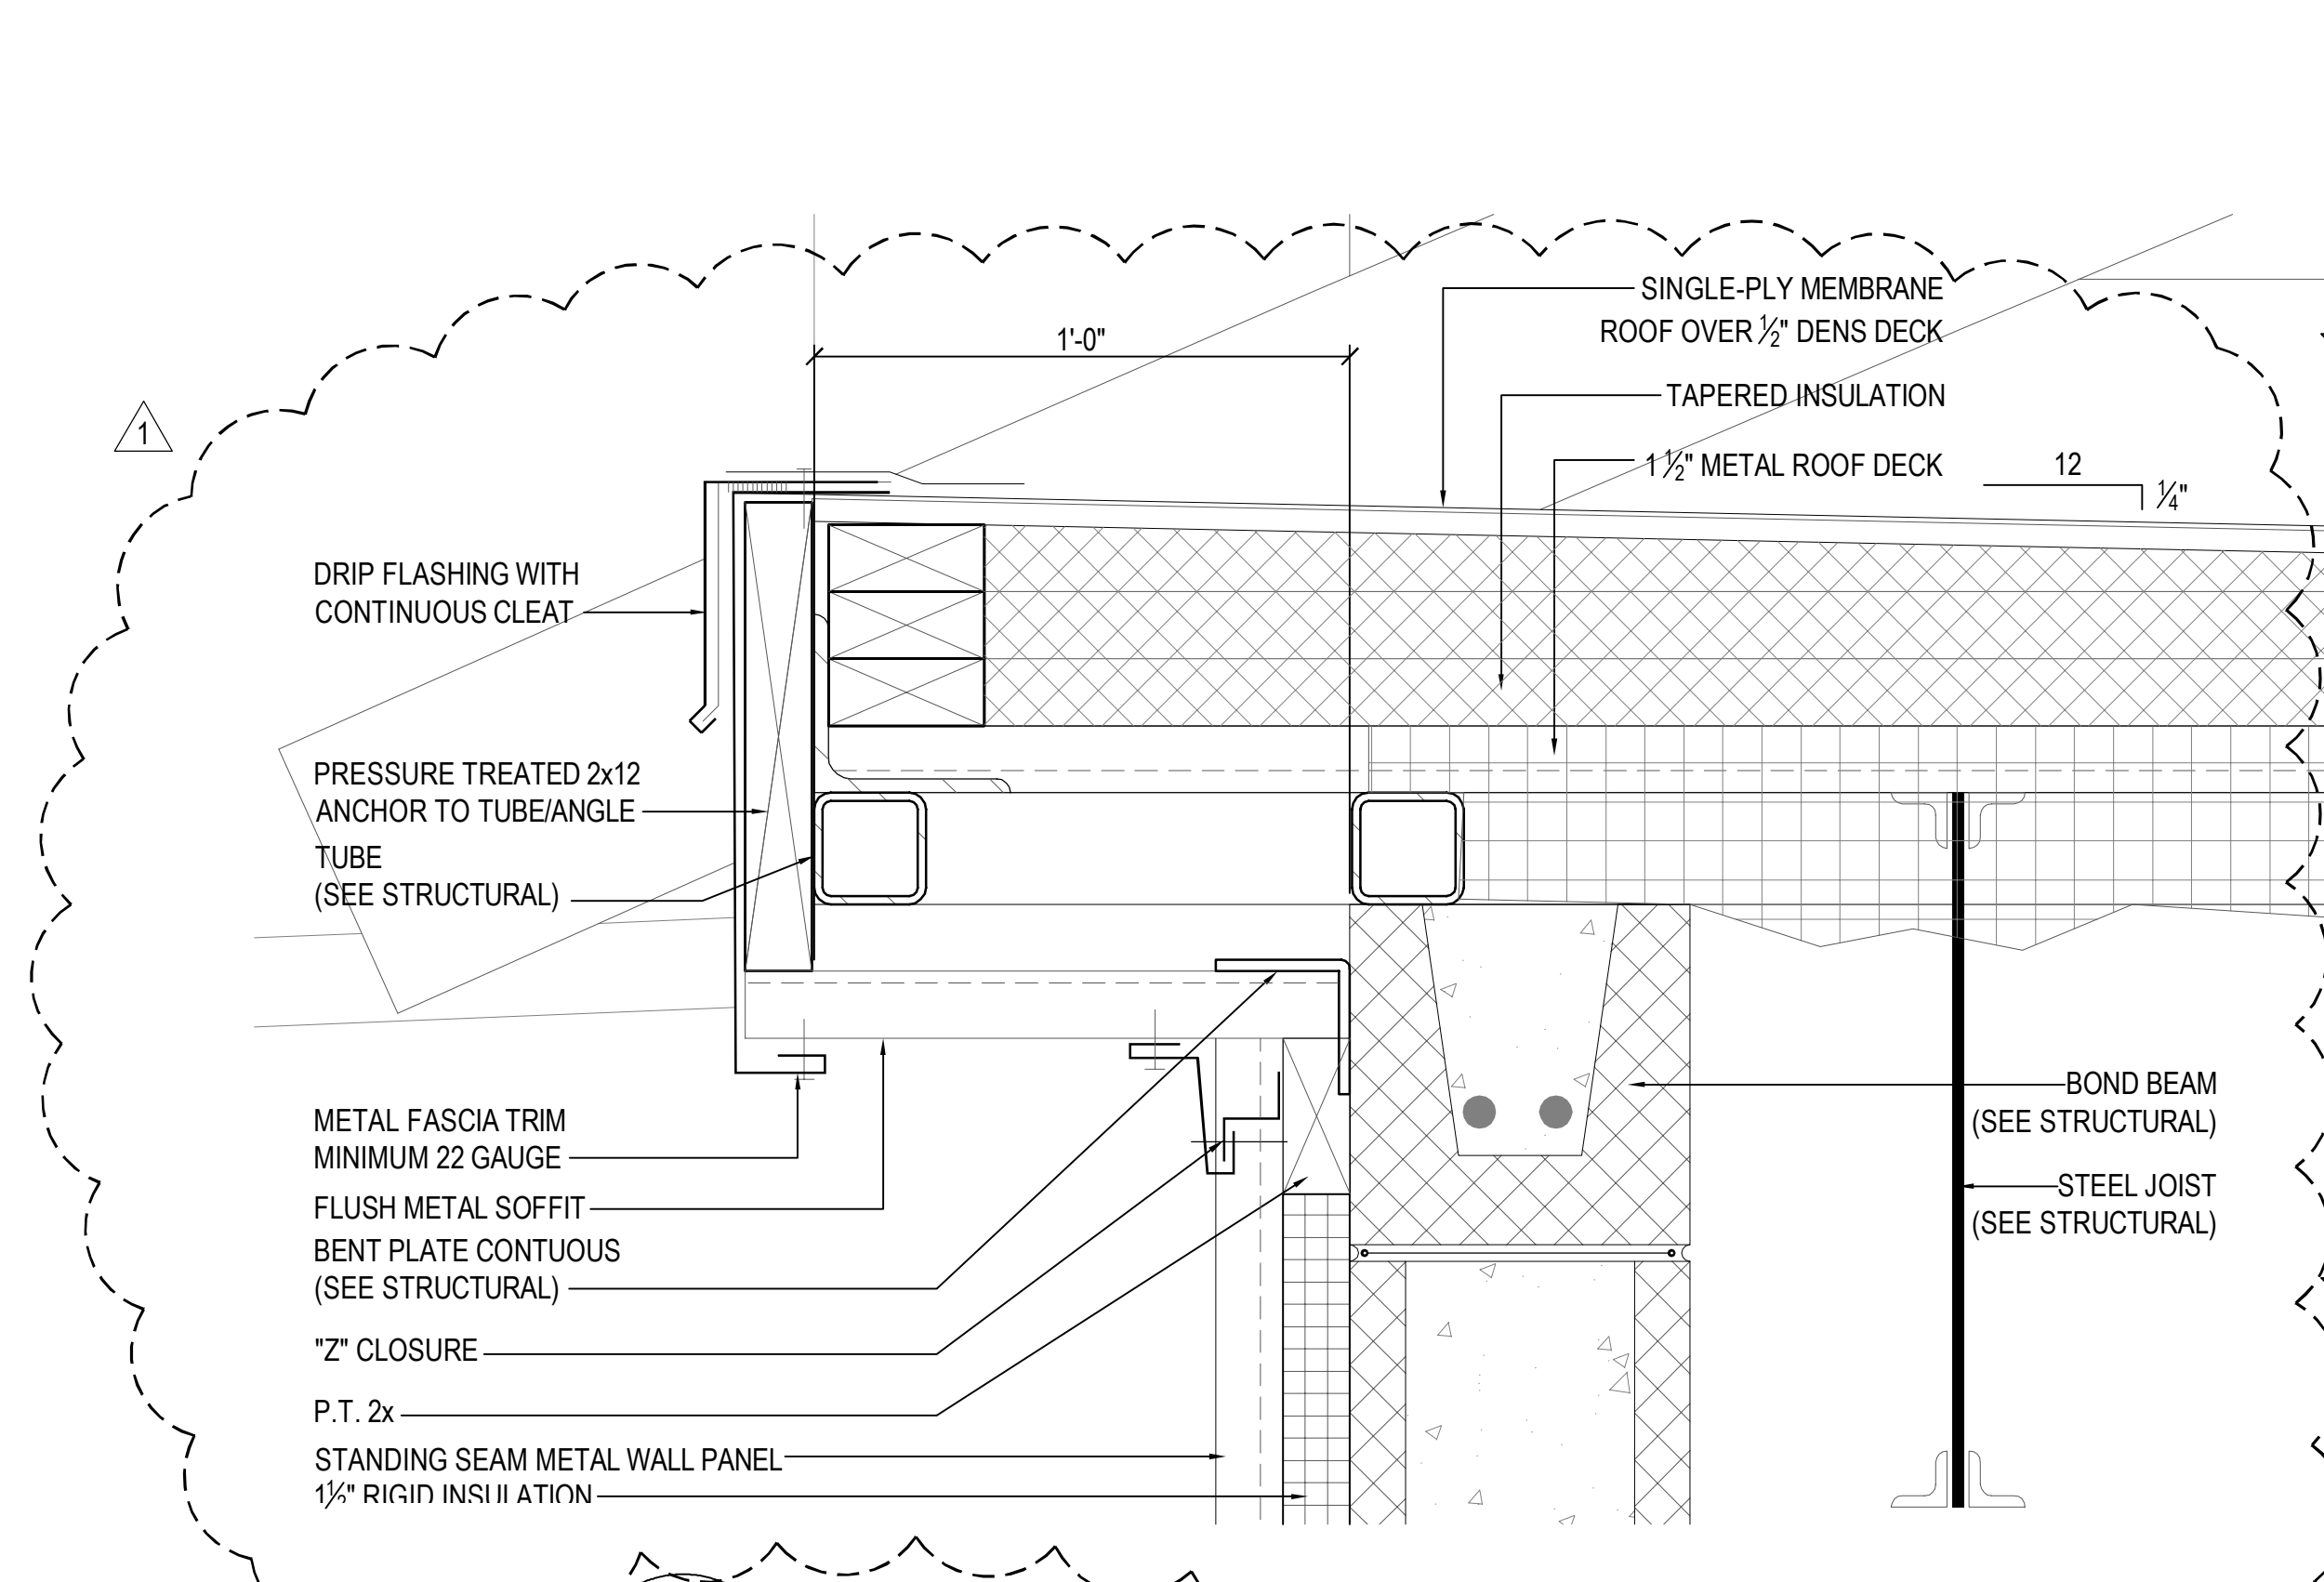


6 DETAIL
A301 A325 SCALE: 1 1/2" = 1'-0"

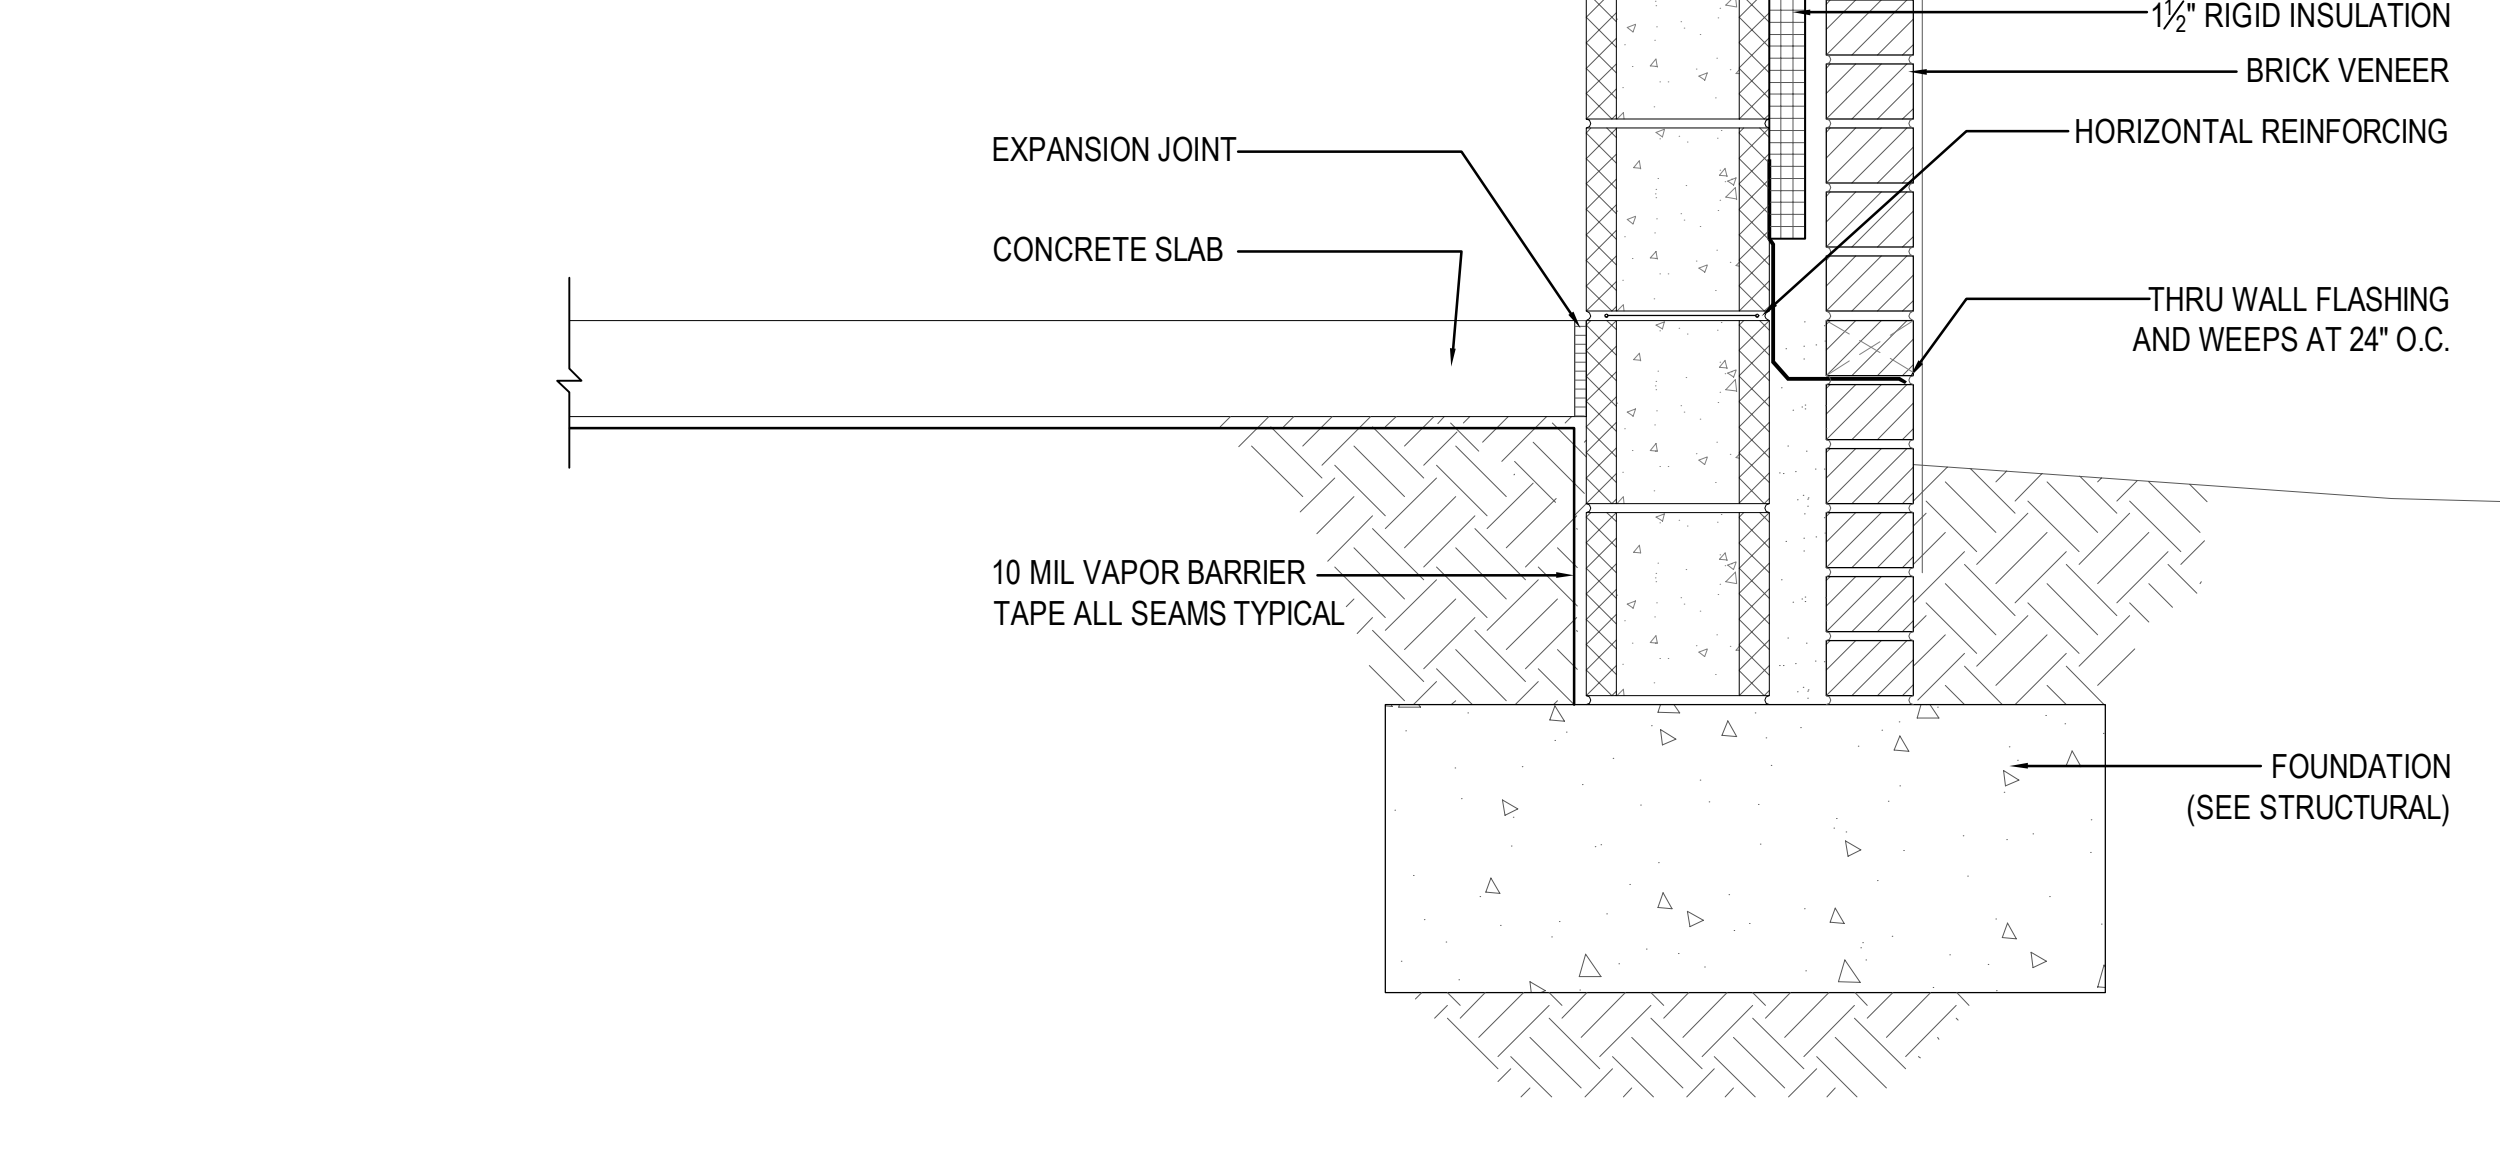


5 DETAIL
A301 A325 SCALE: 1 1/2" = 1'-0"


MASONRY VENEER NOTES:
1. BRICK VENEER TO BE UTILITY SIZED UNITS 4" HIGH x 12" LONG. SEE SPECIFICATIONS.

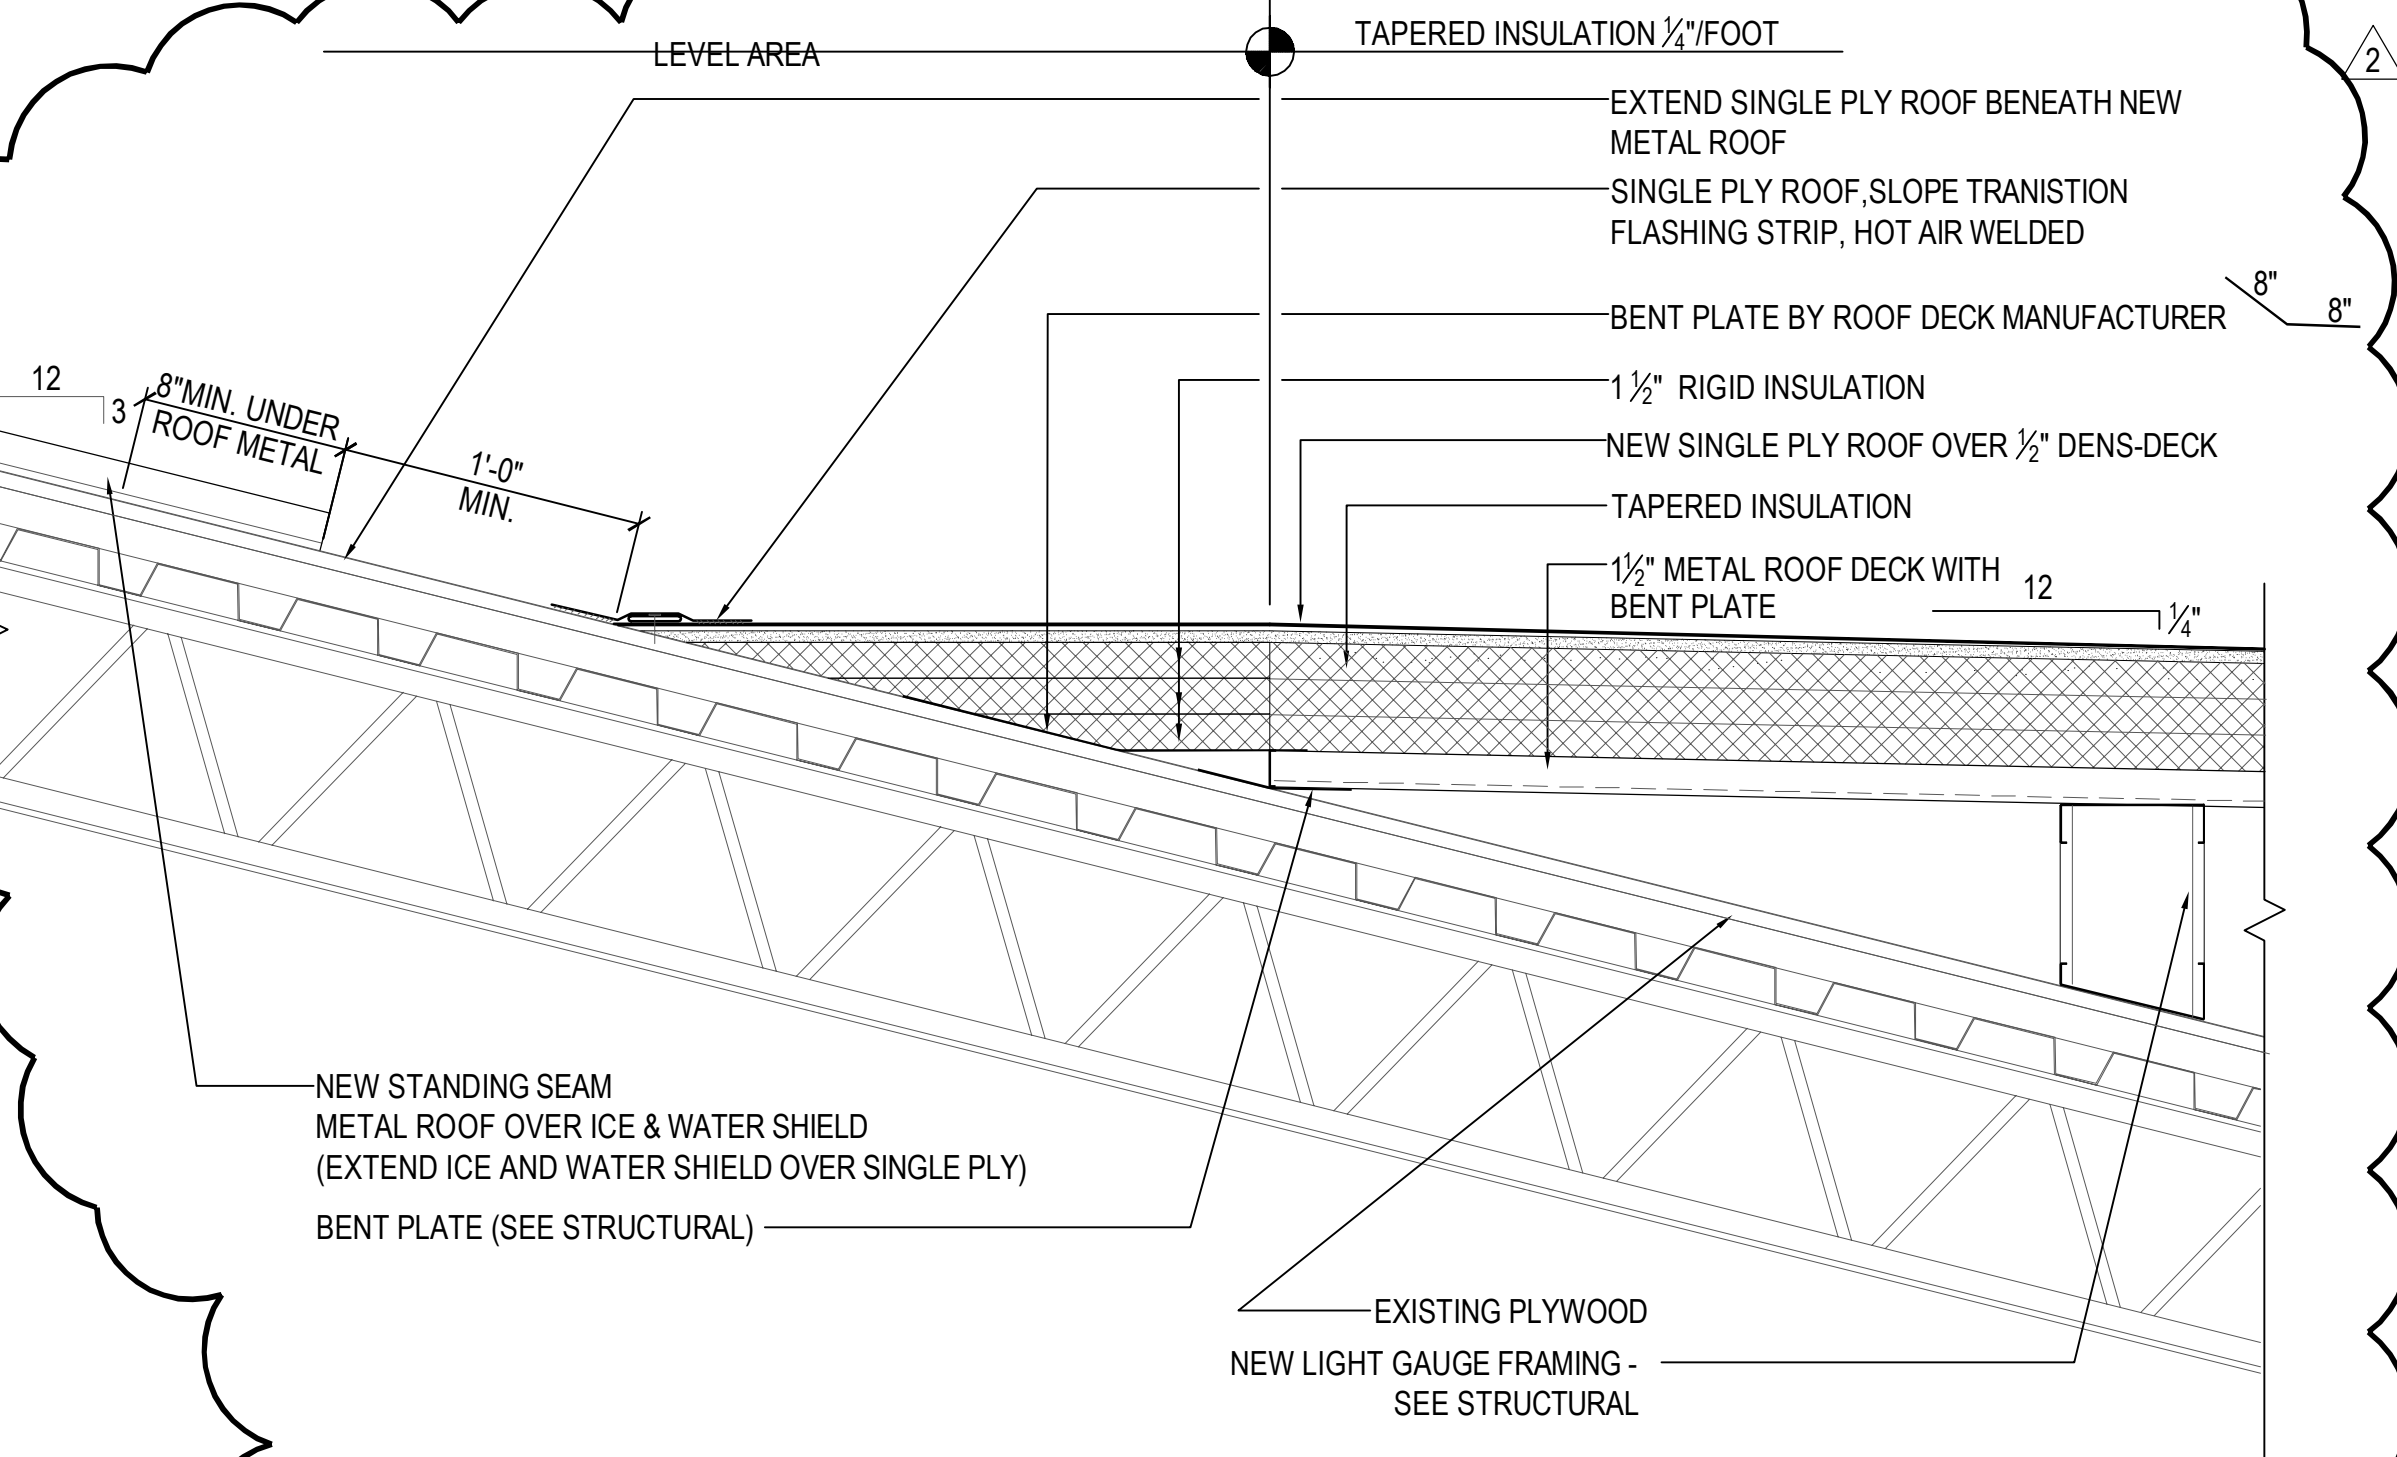


1 DETAIL
A120 A326 SCALE: 1 1/2" = 1'-0"

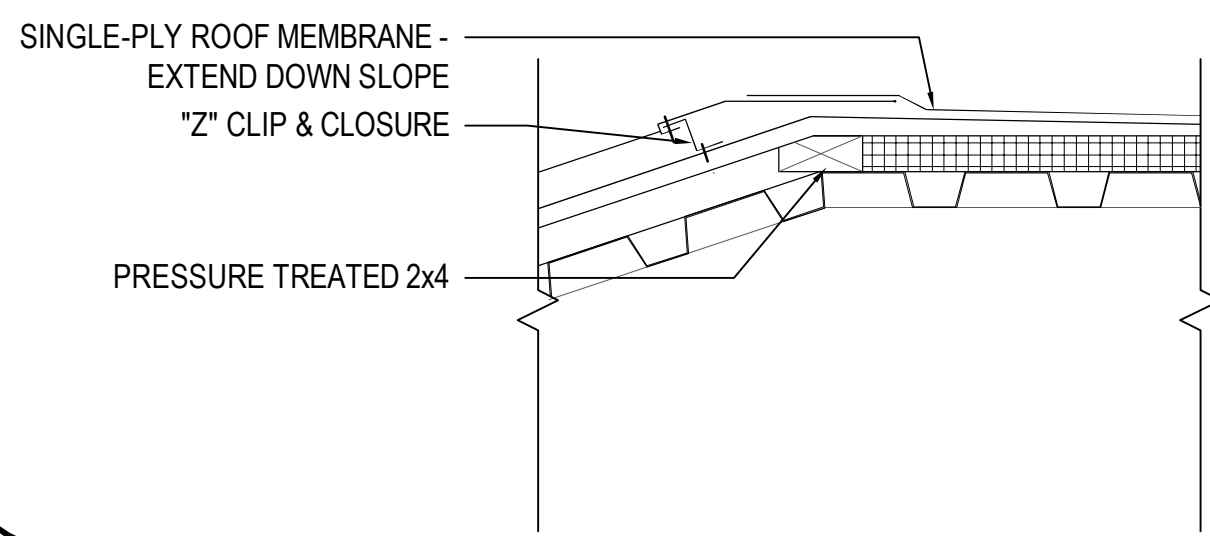


3A DETAIL
A101 A326 SCALE: 1 1/2" = 1'-0"

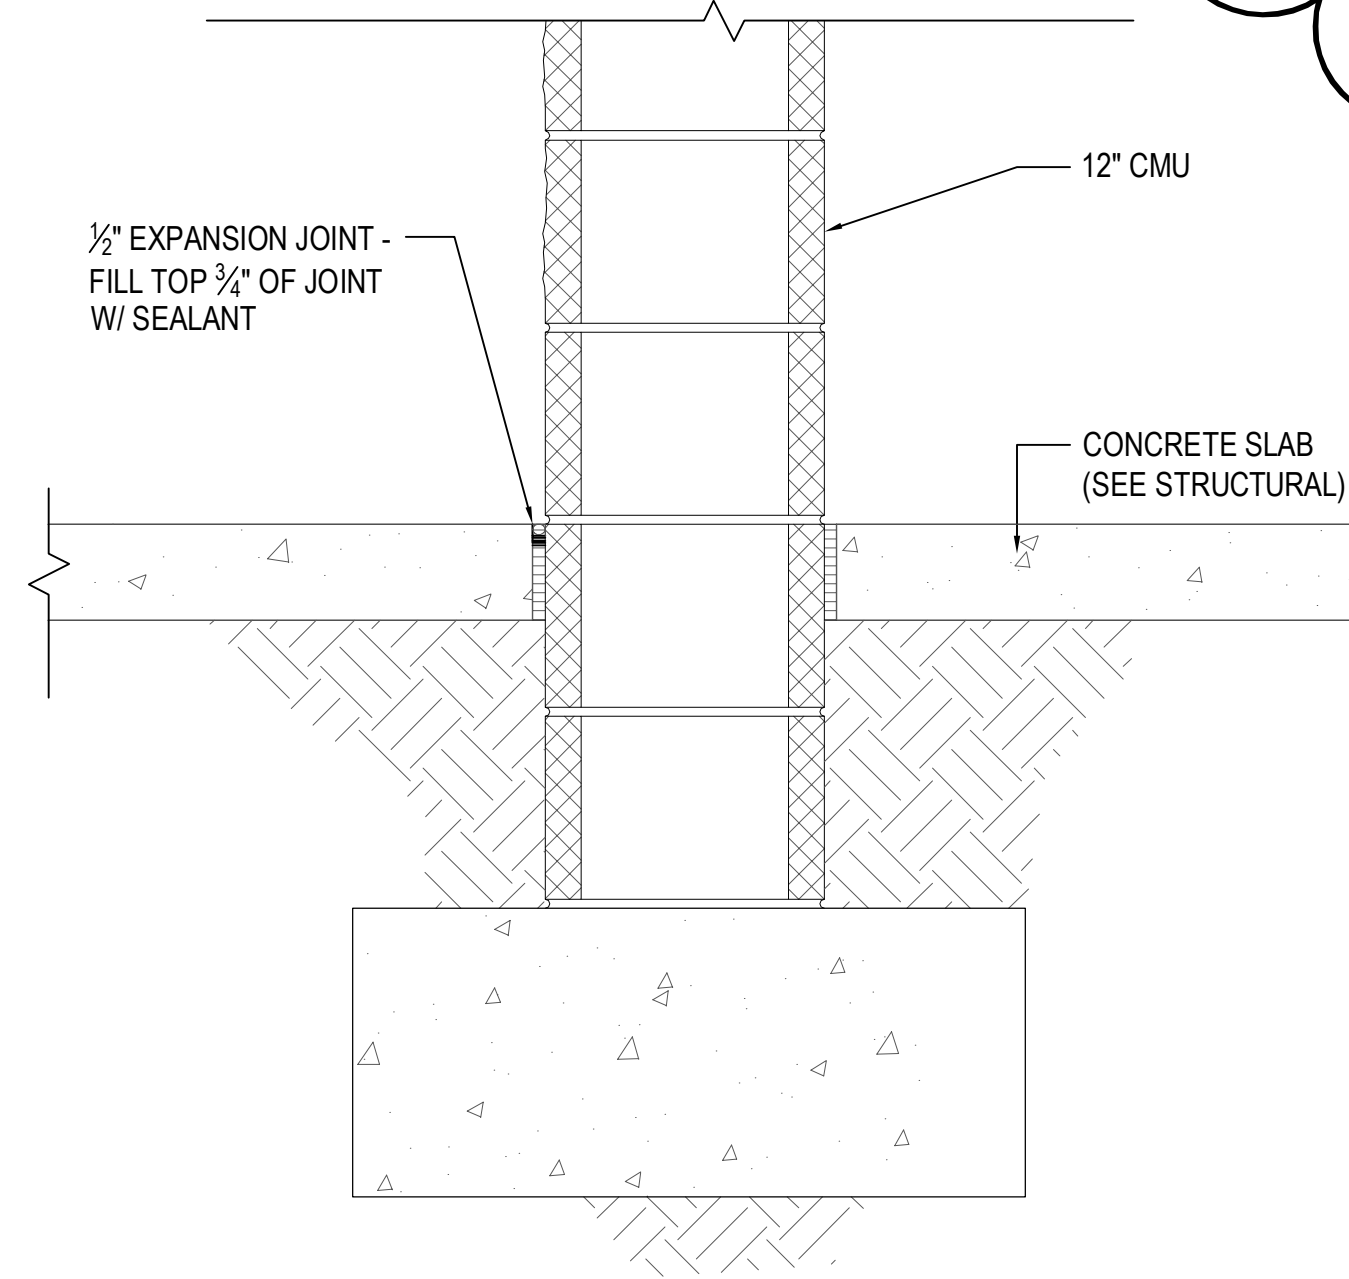


4 DETAIL
A101 A326 SCALE: 1 1/2" = 1'-0"

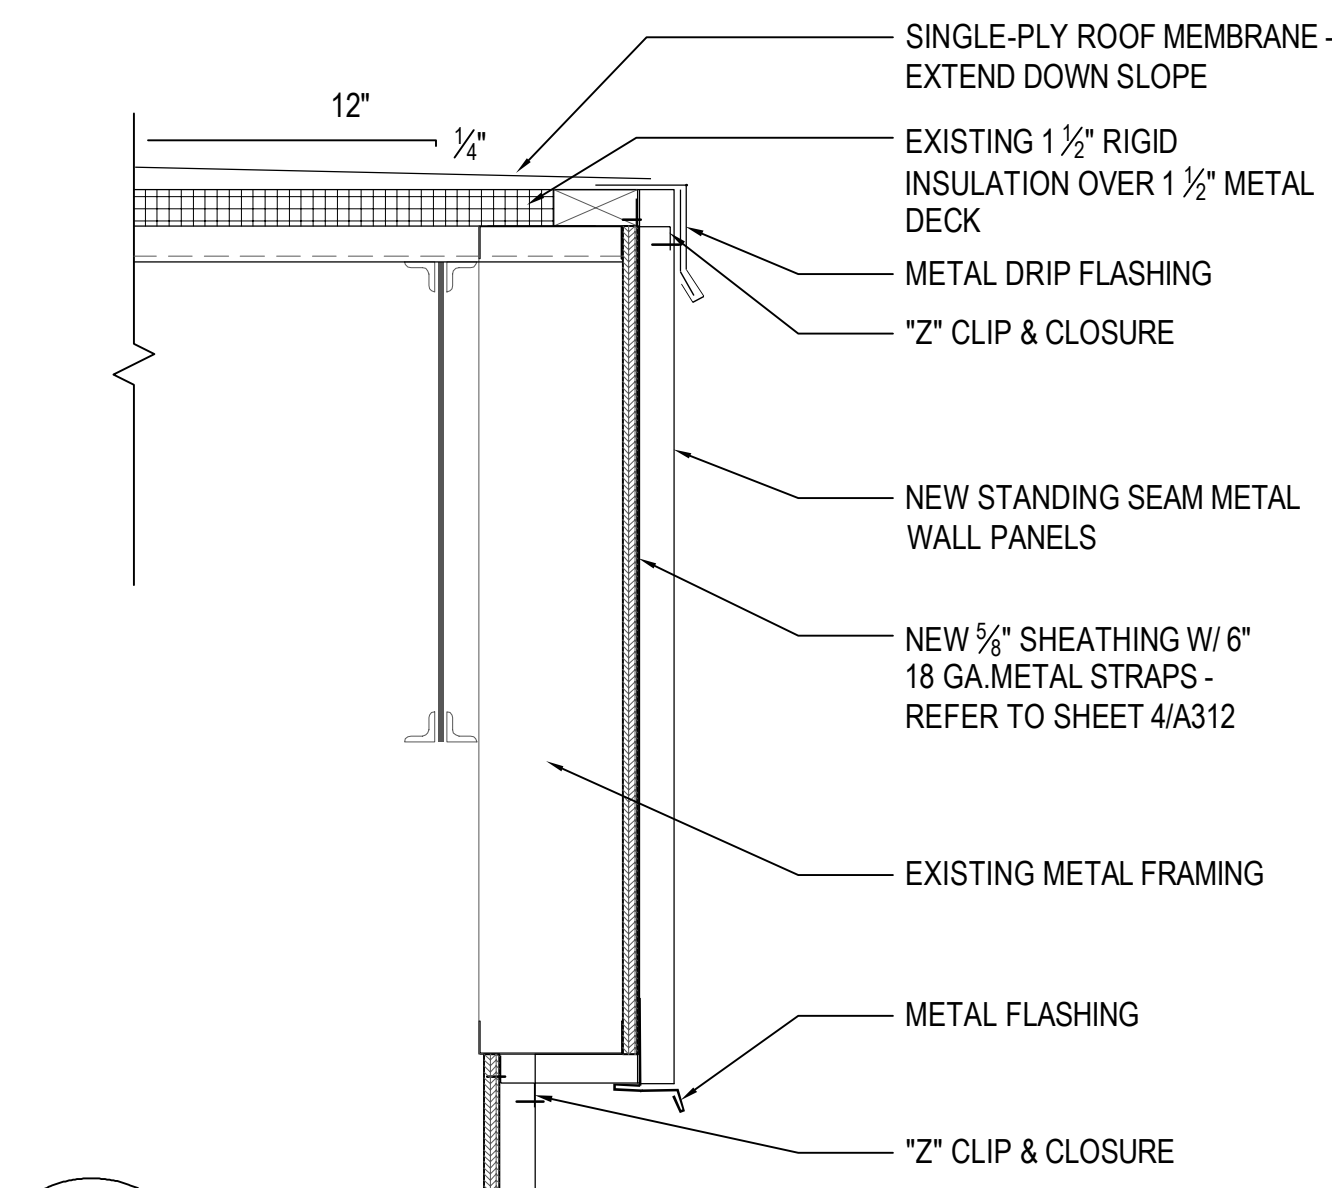


3B DETAIL
A101 A326 SCALE: 1 1/2" = 1'-0"

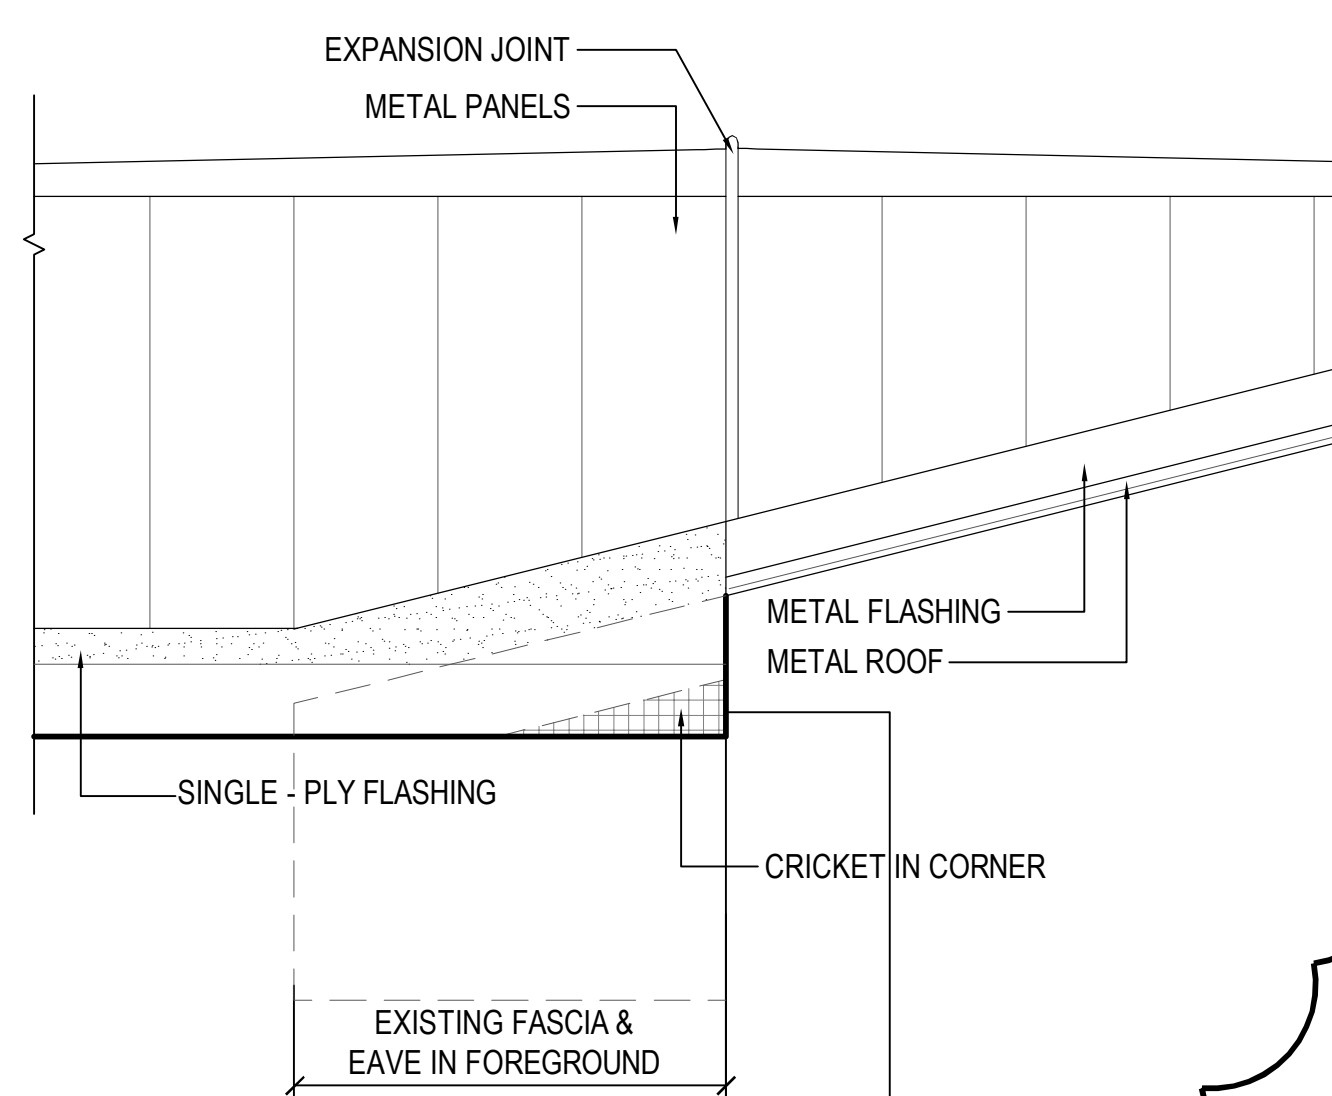


7 DETAIL AT CRICKET
A120 A326 SCALE: 3/4" = 1'-0"

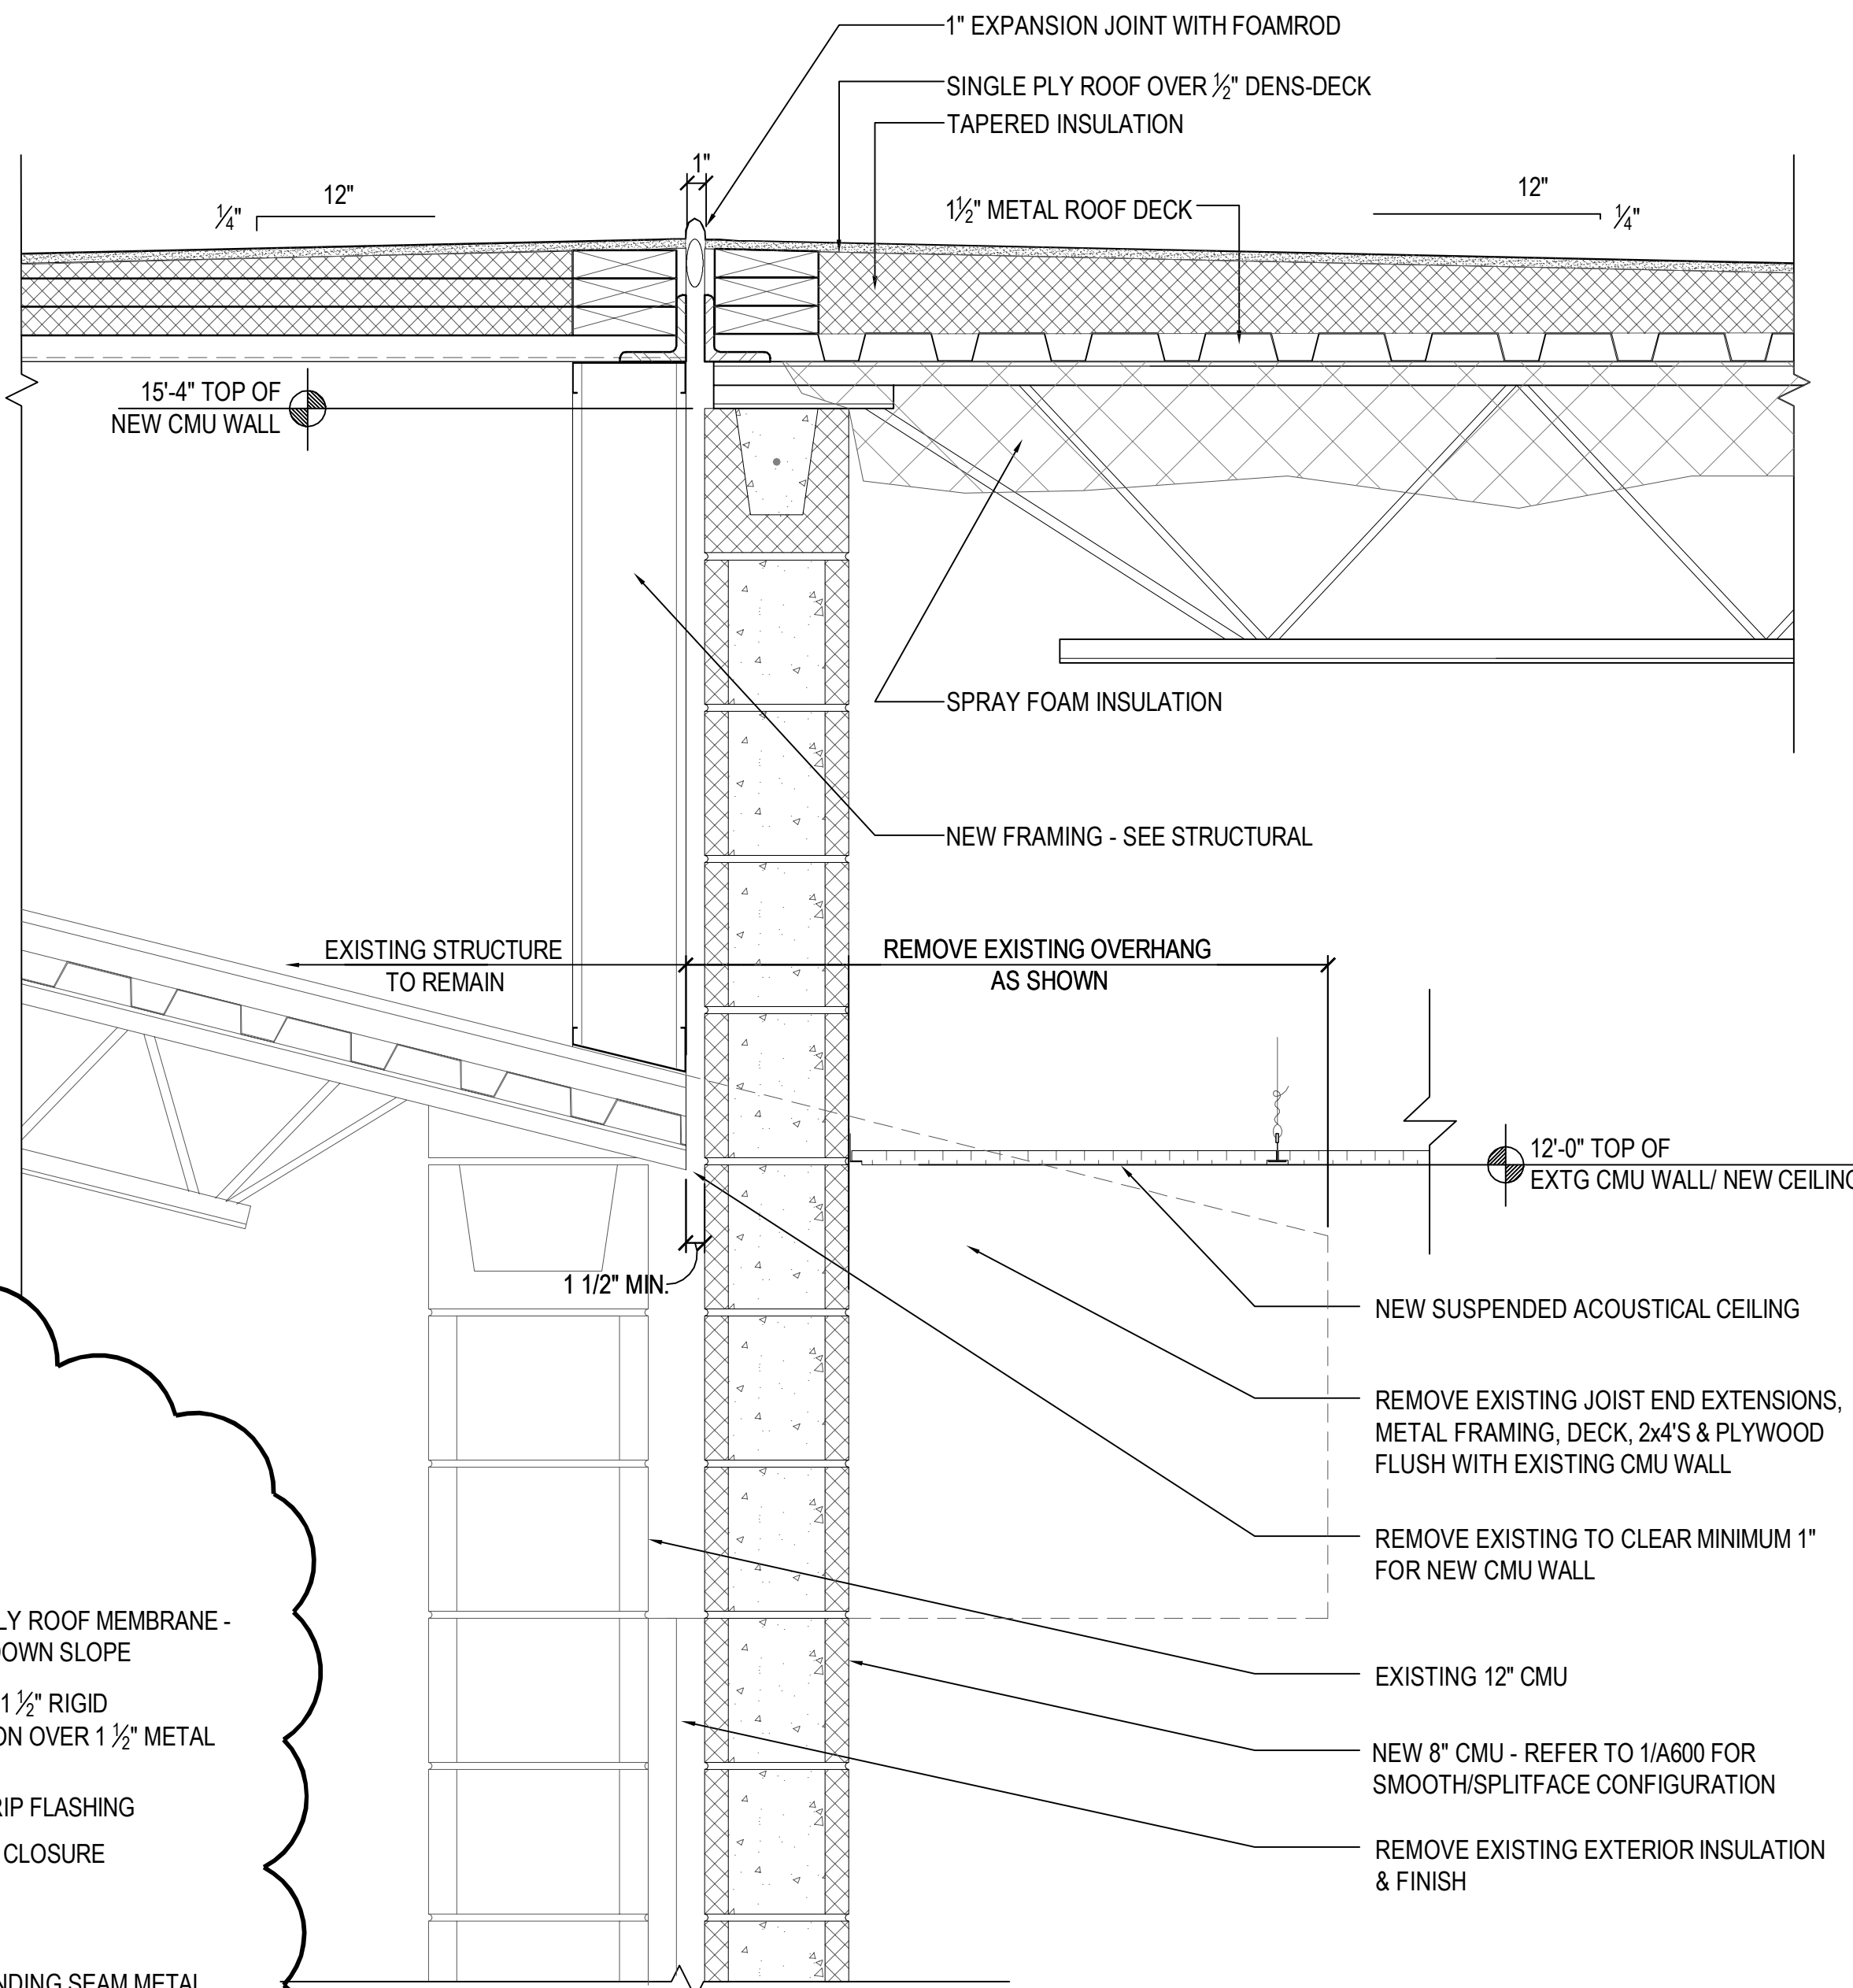


2 DETAIL
A120 A326 SCALE: 1 1/2" = 1'-0"

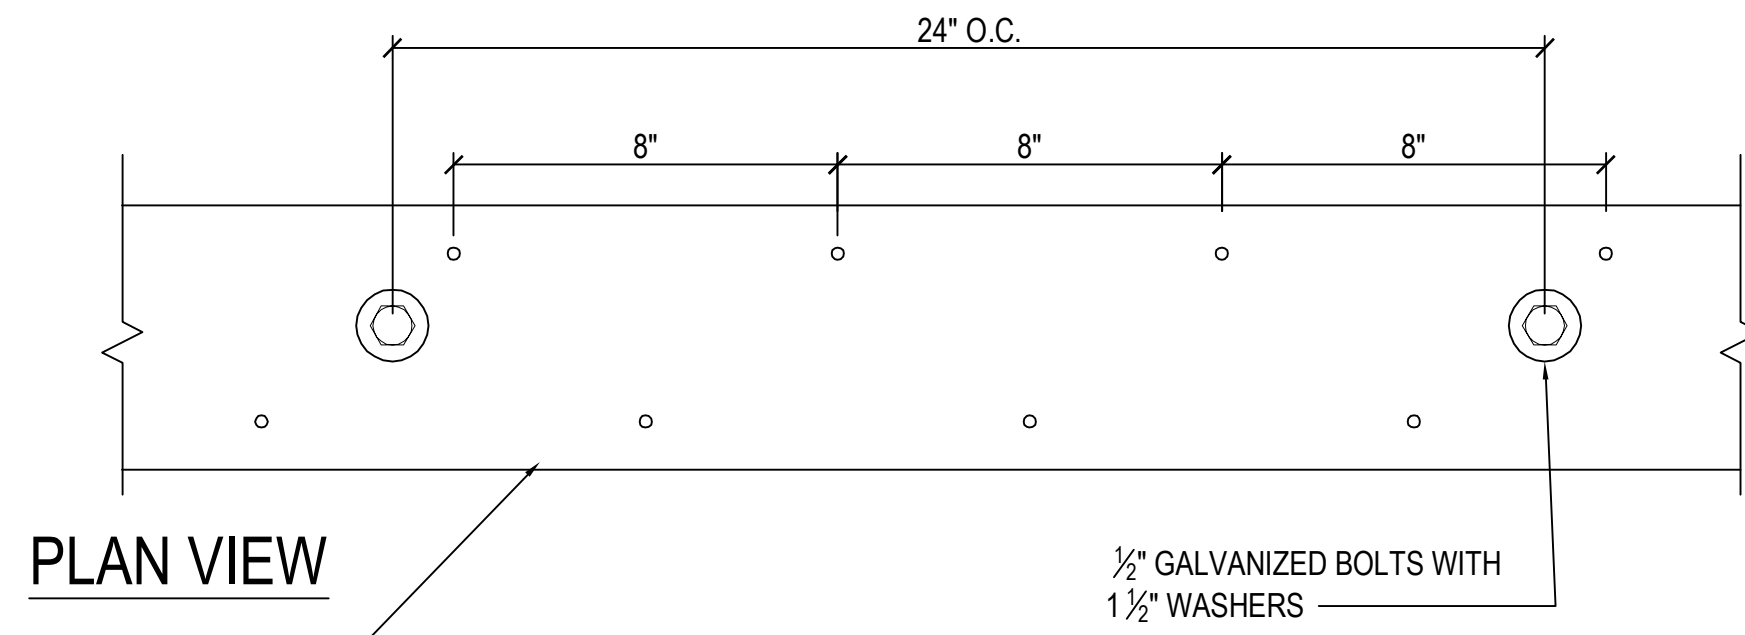


PLAN VIEW

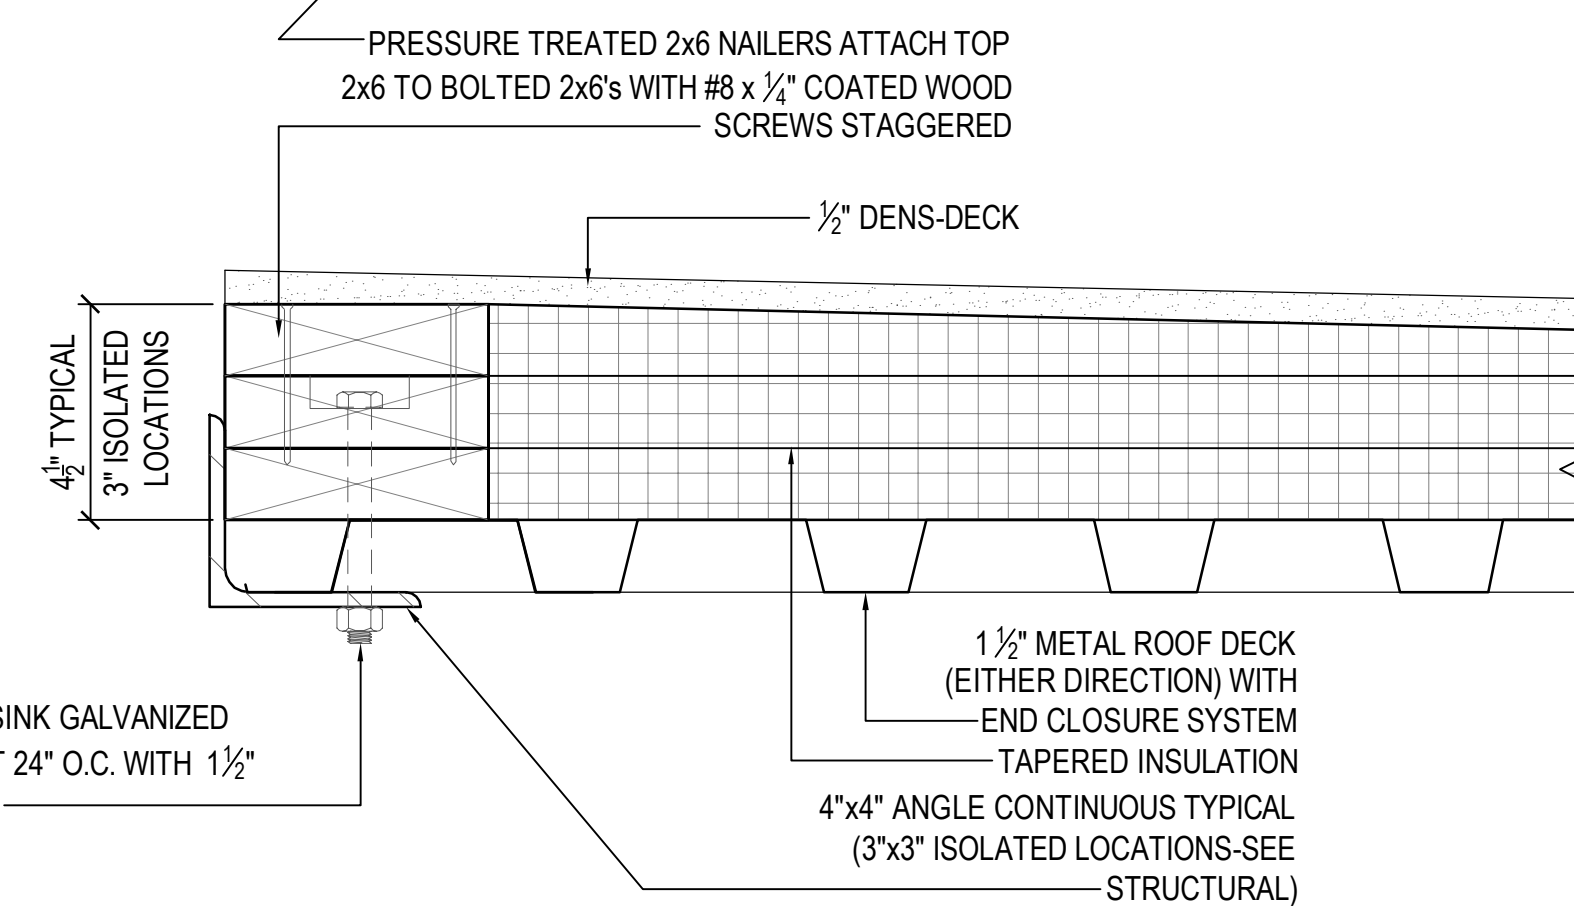


6 TYPICAL WOOD NAILER ATTACHMENTS SECTION
A120 A326 SCALE: 3" = 1'-0"

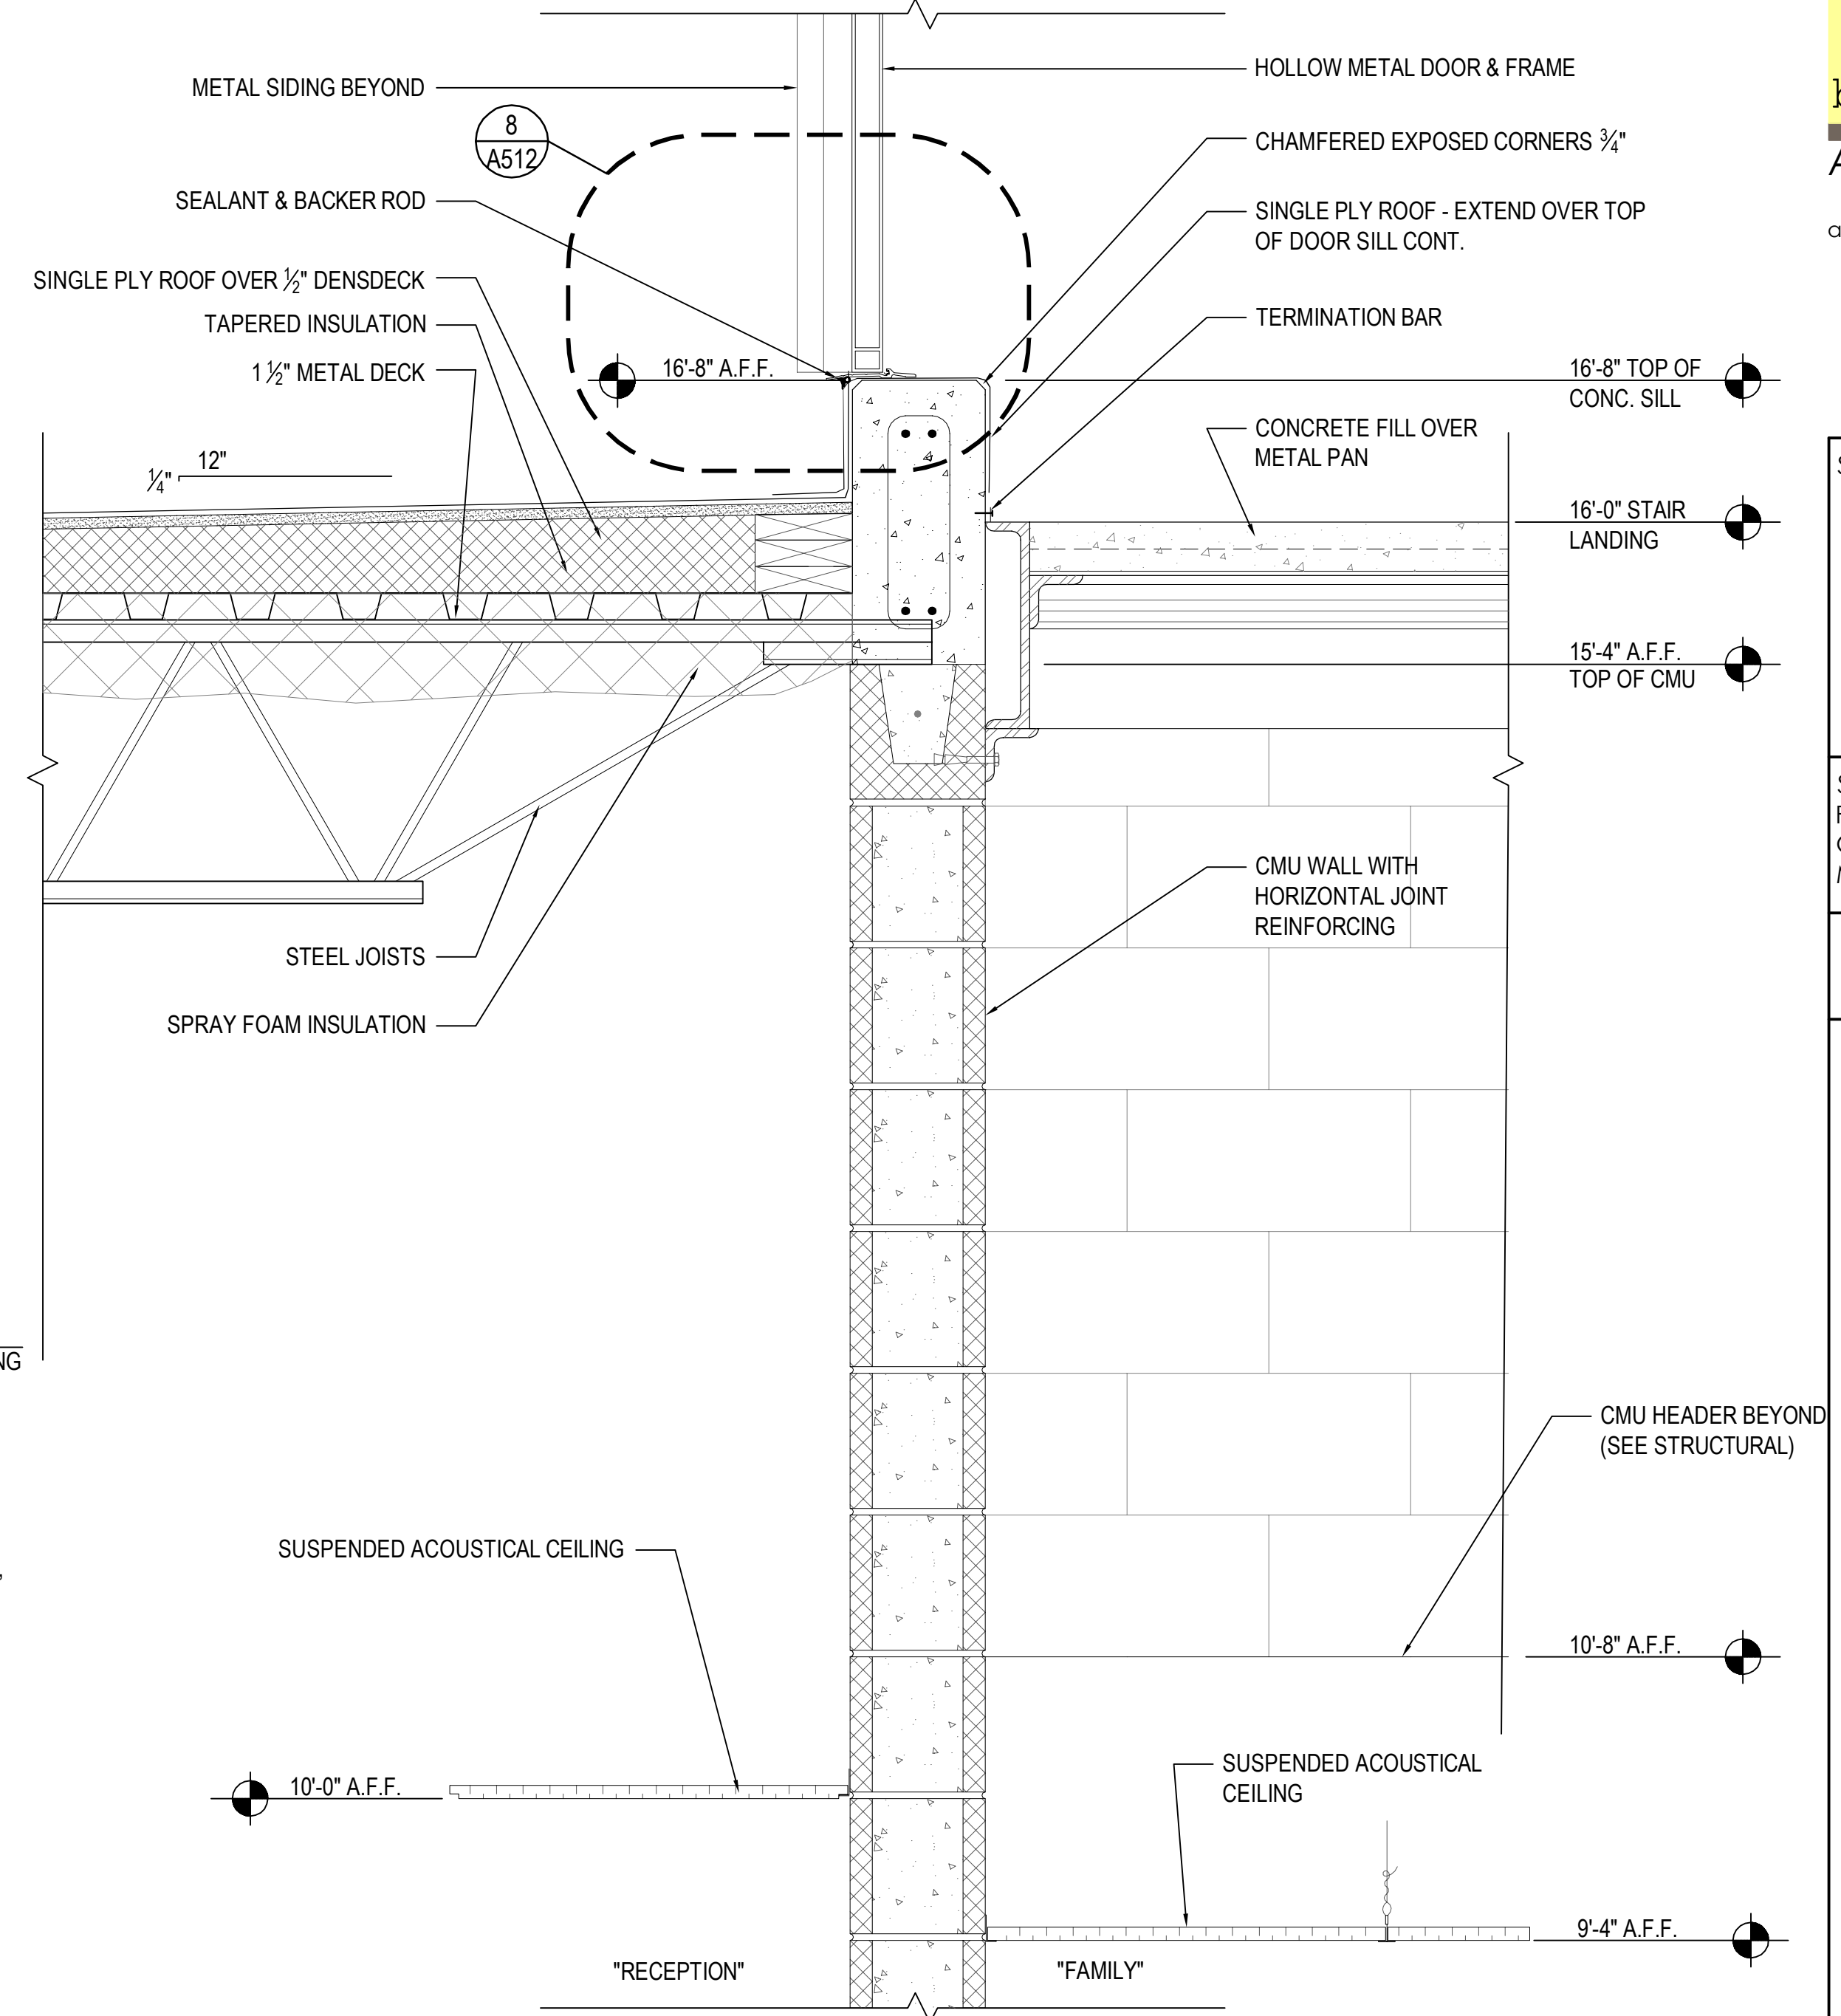

5 DETAIL
A440 A326 SCALE: 1 1/2" = 1'-0"

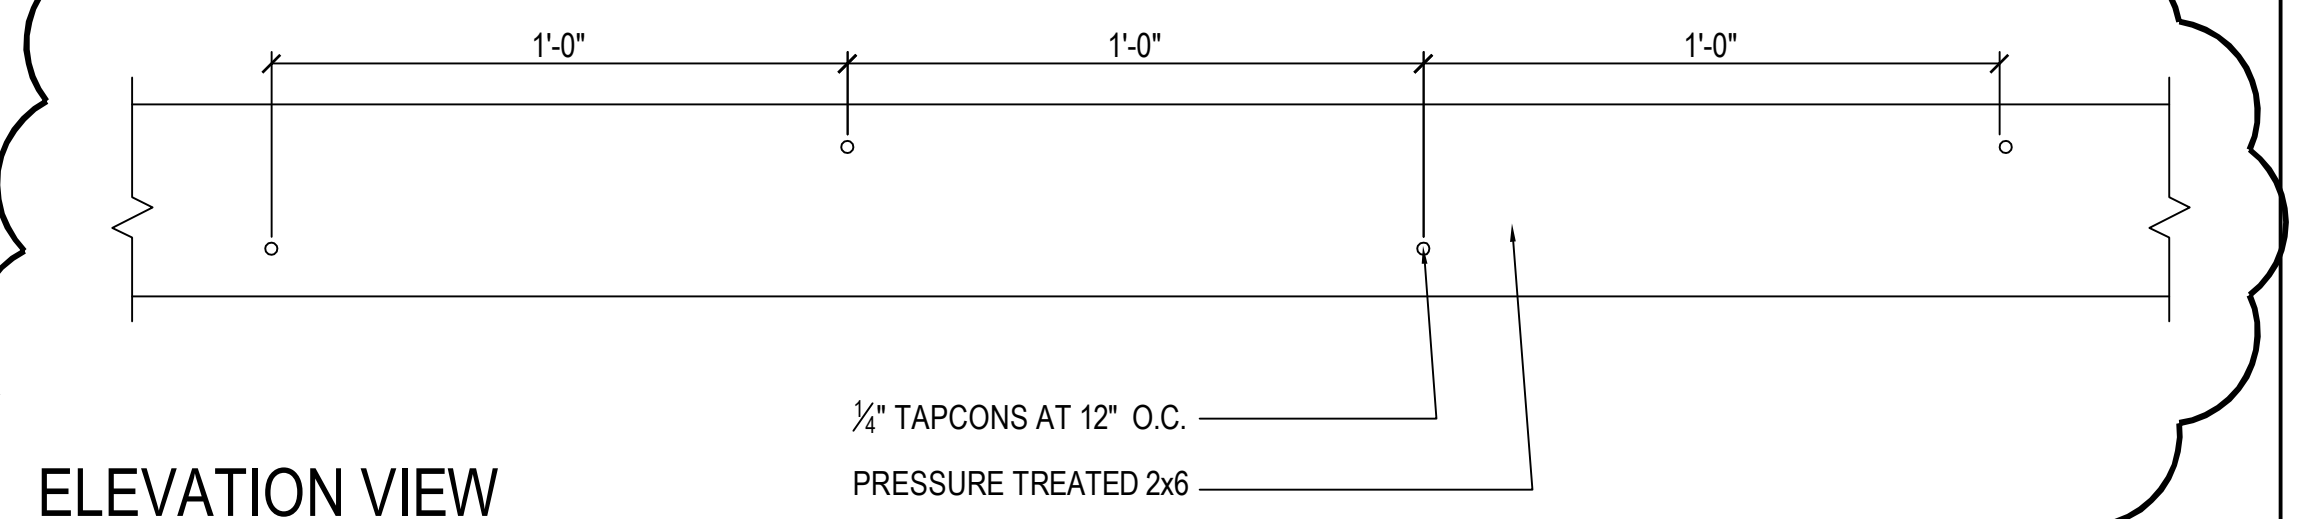

ELEVATION VIEW

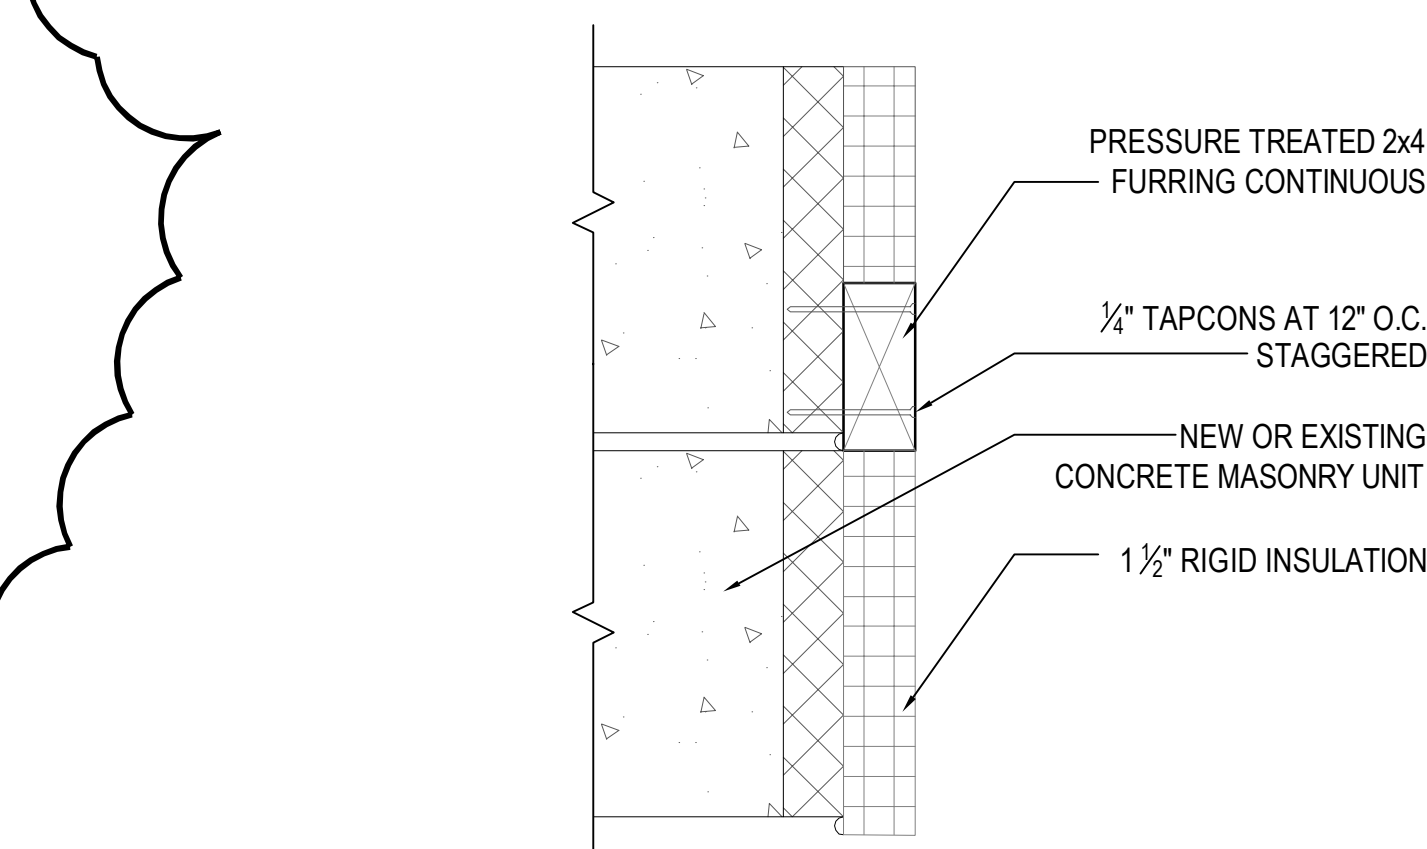

7 TYPICAL WOOD FURRING ATTACHMENT TO CMU WALL SECTION
A120 A326 SCALE: 3" = 1'-0"

NOTE: ENTIRE SHEET REVISED

MASONRY VENEER NOTES:
1. BRICK VENEER TO BE UTILITY SIZED UNITS 4" HIGH x 12" LONG.
SEE SPECIFICATIONS.

GENERAL NOTE:
1. BATT INSULATION ADDED TO DETAILS

NOTE:
ALL EXPOSED STEEL TO BE
PAINTED

1
A301 A328
DETAIL
SCALE: 1 1/2" = 1'-0"

3
A301 A328
DETAIL
SCALE: 1 1/2" = 1'-0"








6
A301 A328
DETAIL
SCALE: 1 1/2" = 1'-0"


2
A301 A328
DETAIL
SCALE: 1 1/2" = 1'-0"

4
A301 A328
DETAIL
SCALE: 1 1/2" = 1'-0"



7
A301 A328
DETAIL
SCALE: 1 1/2" = 1'-0"

OMITTED

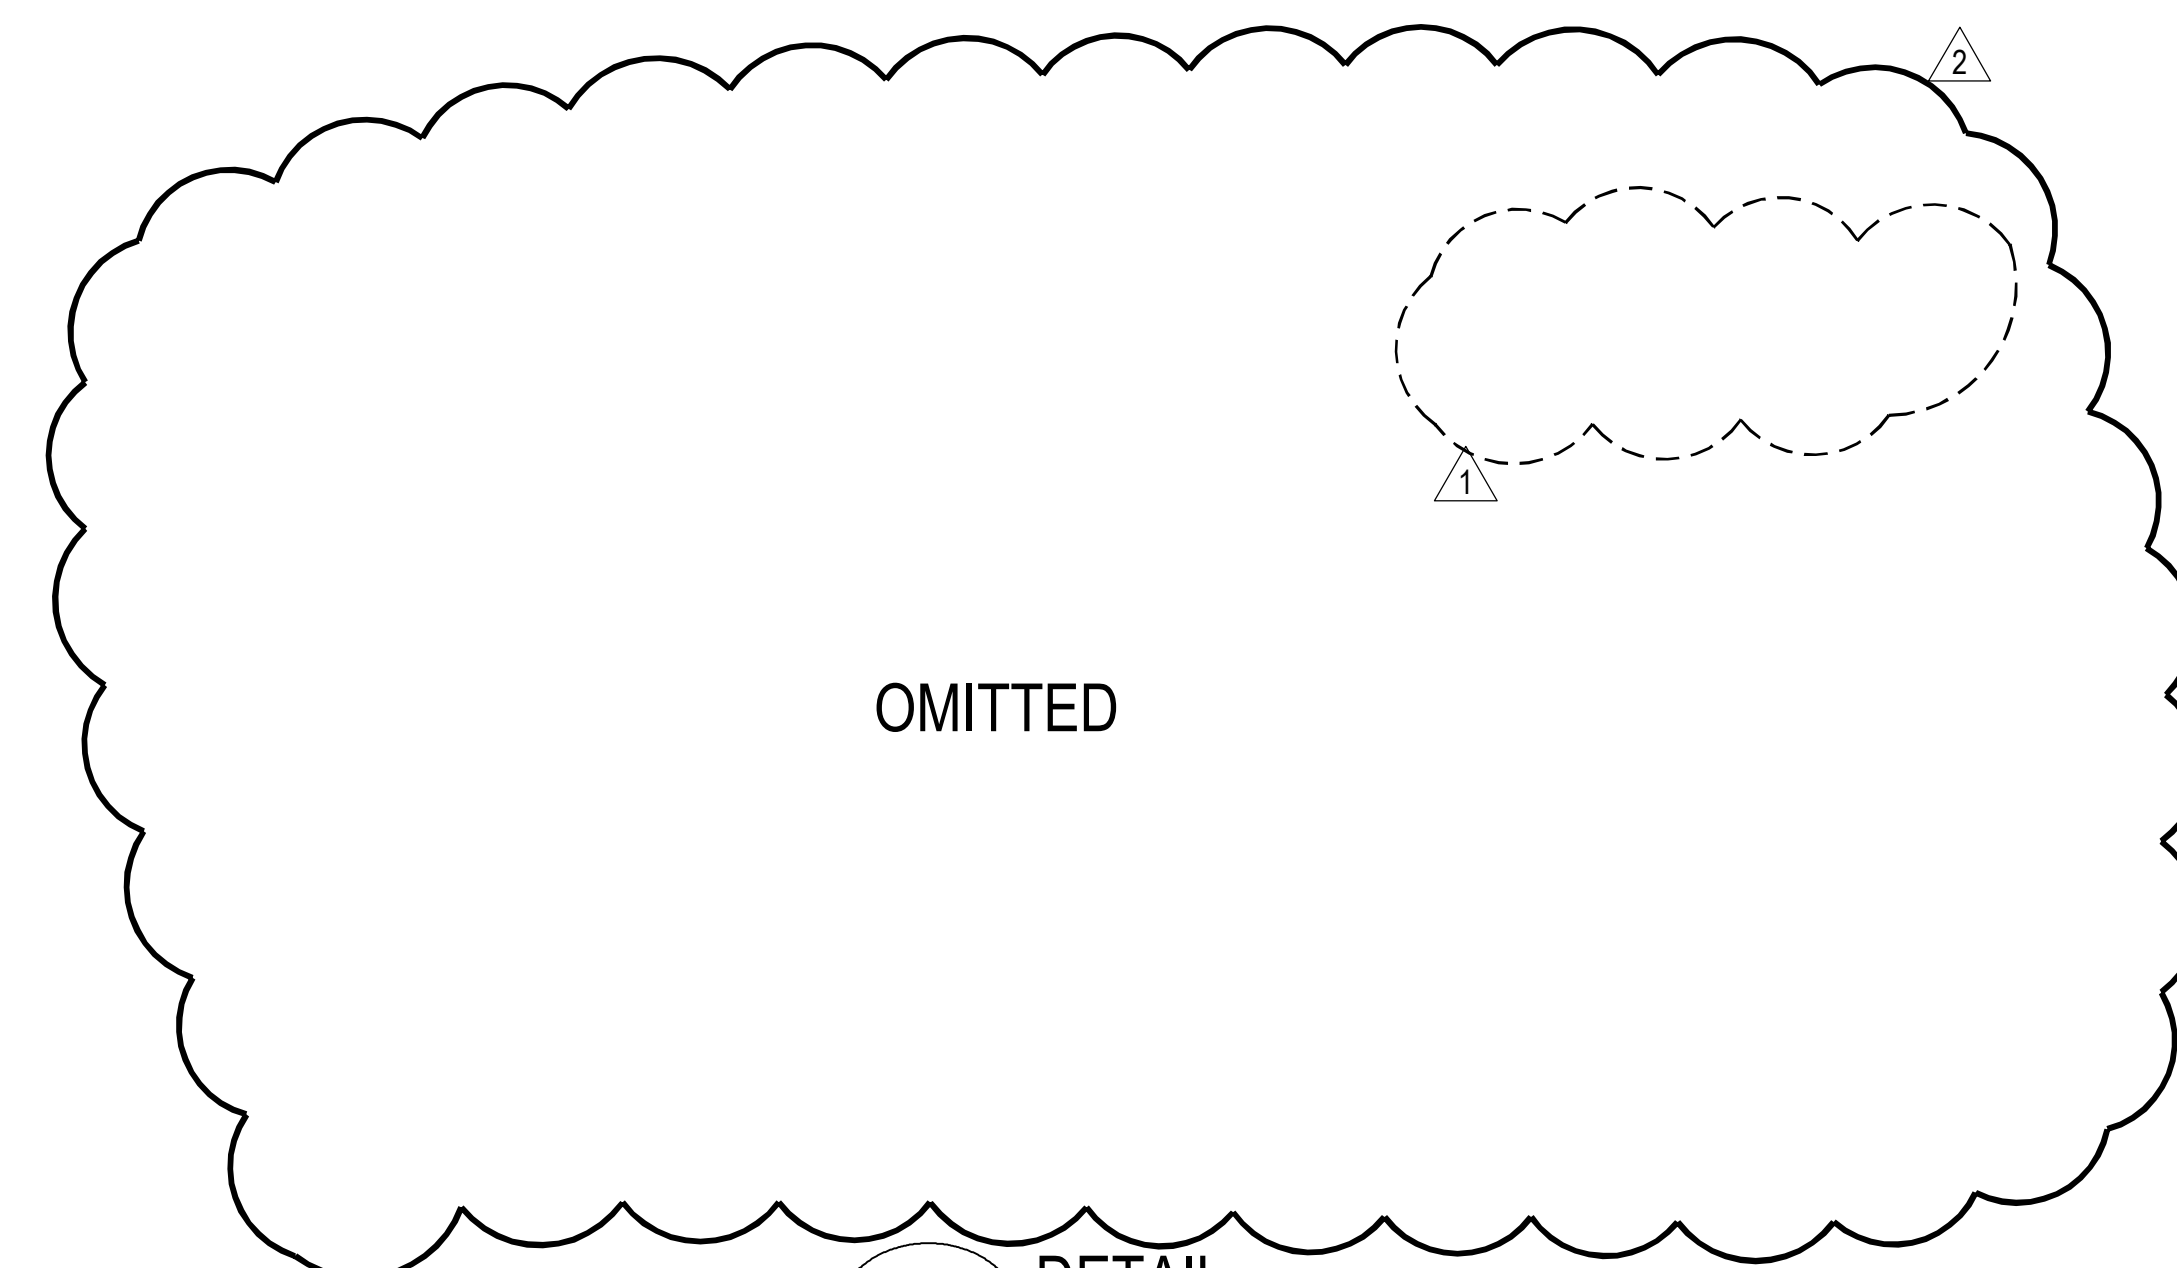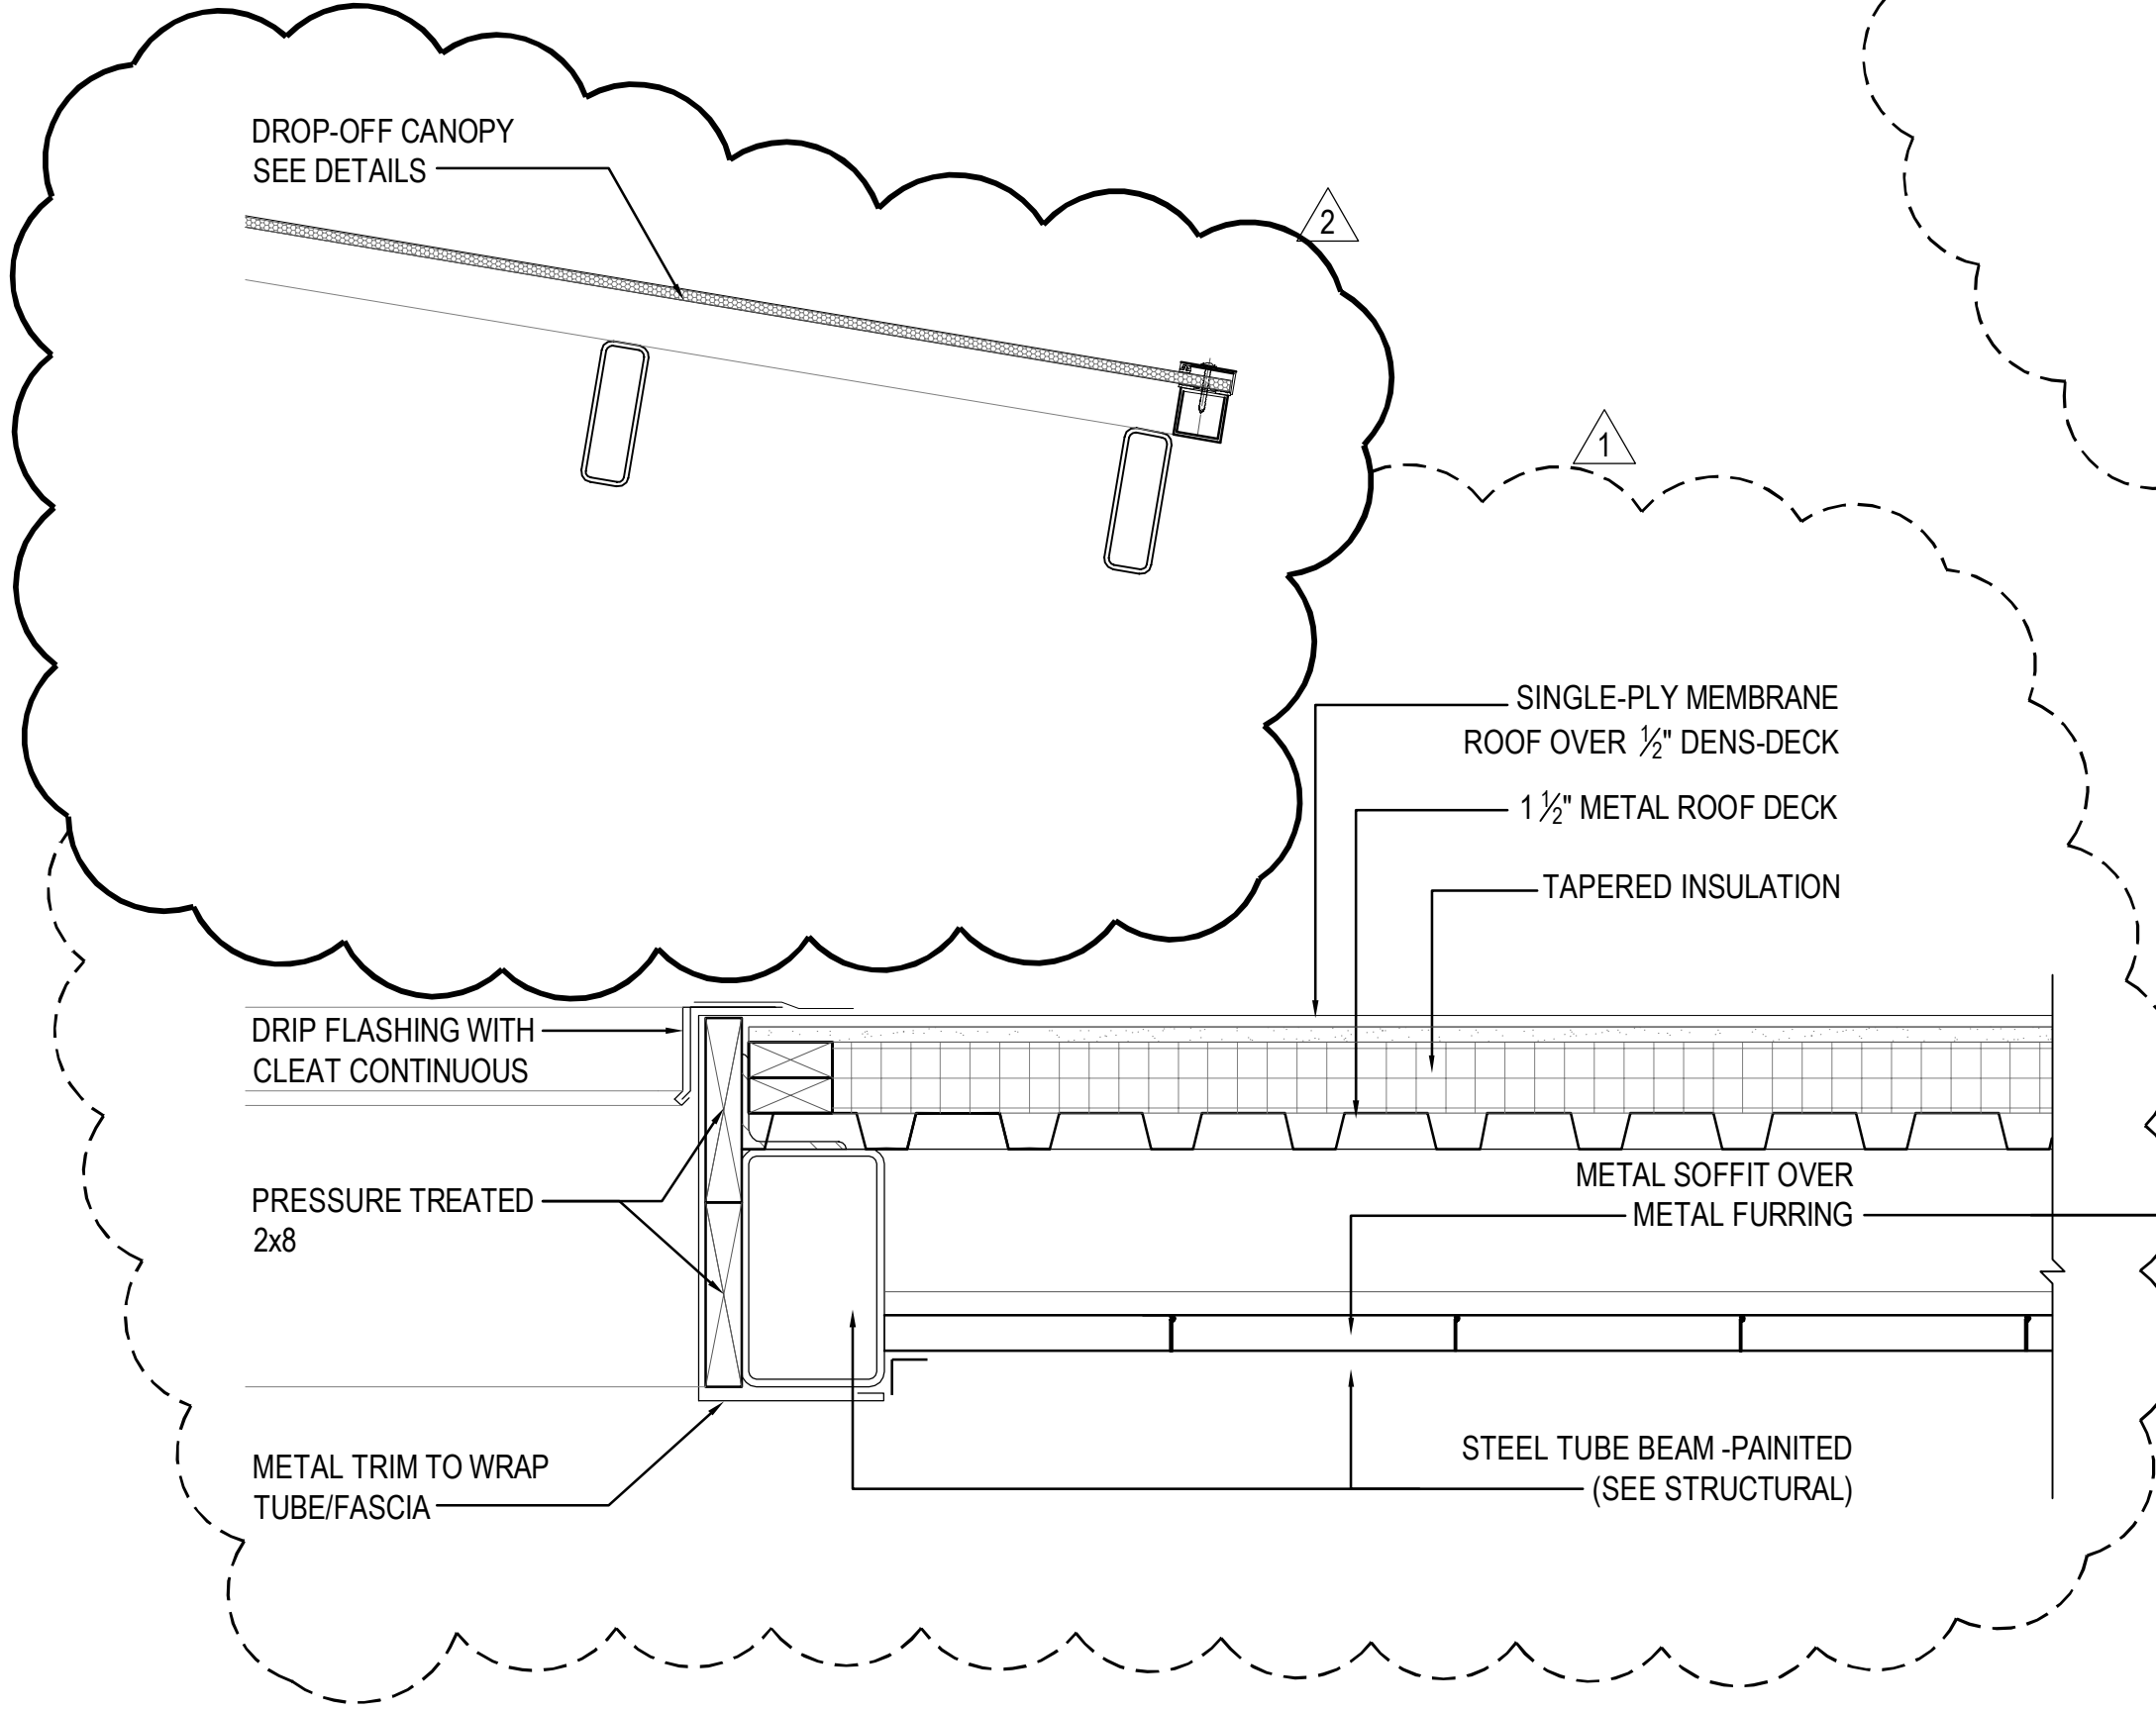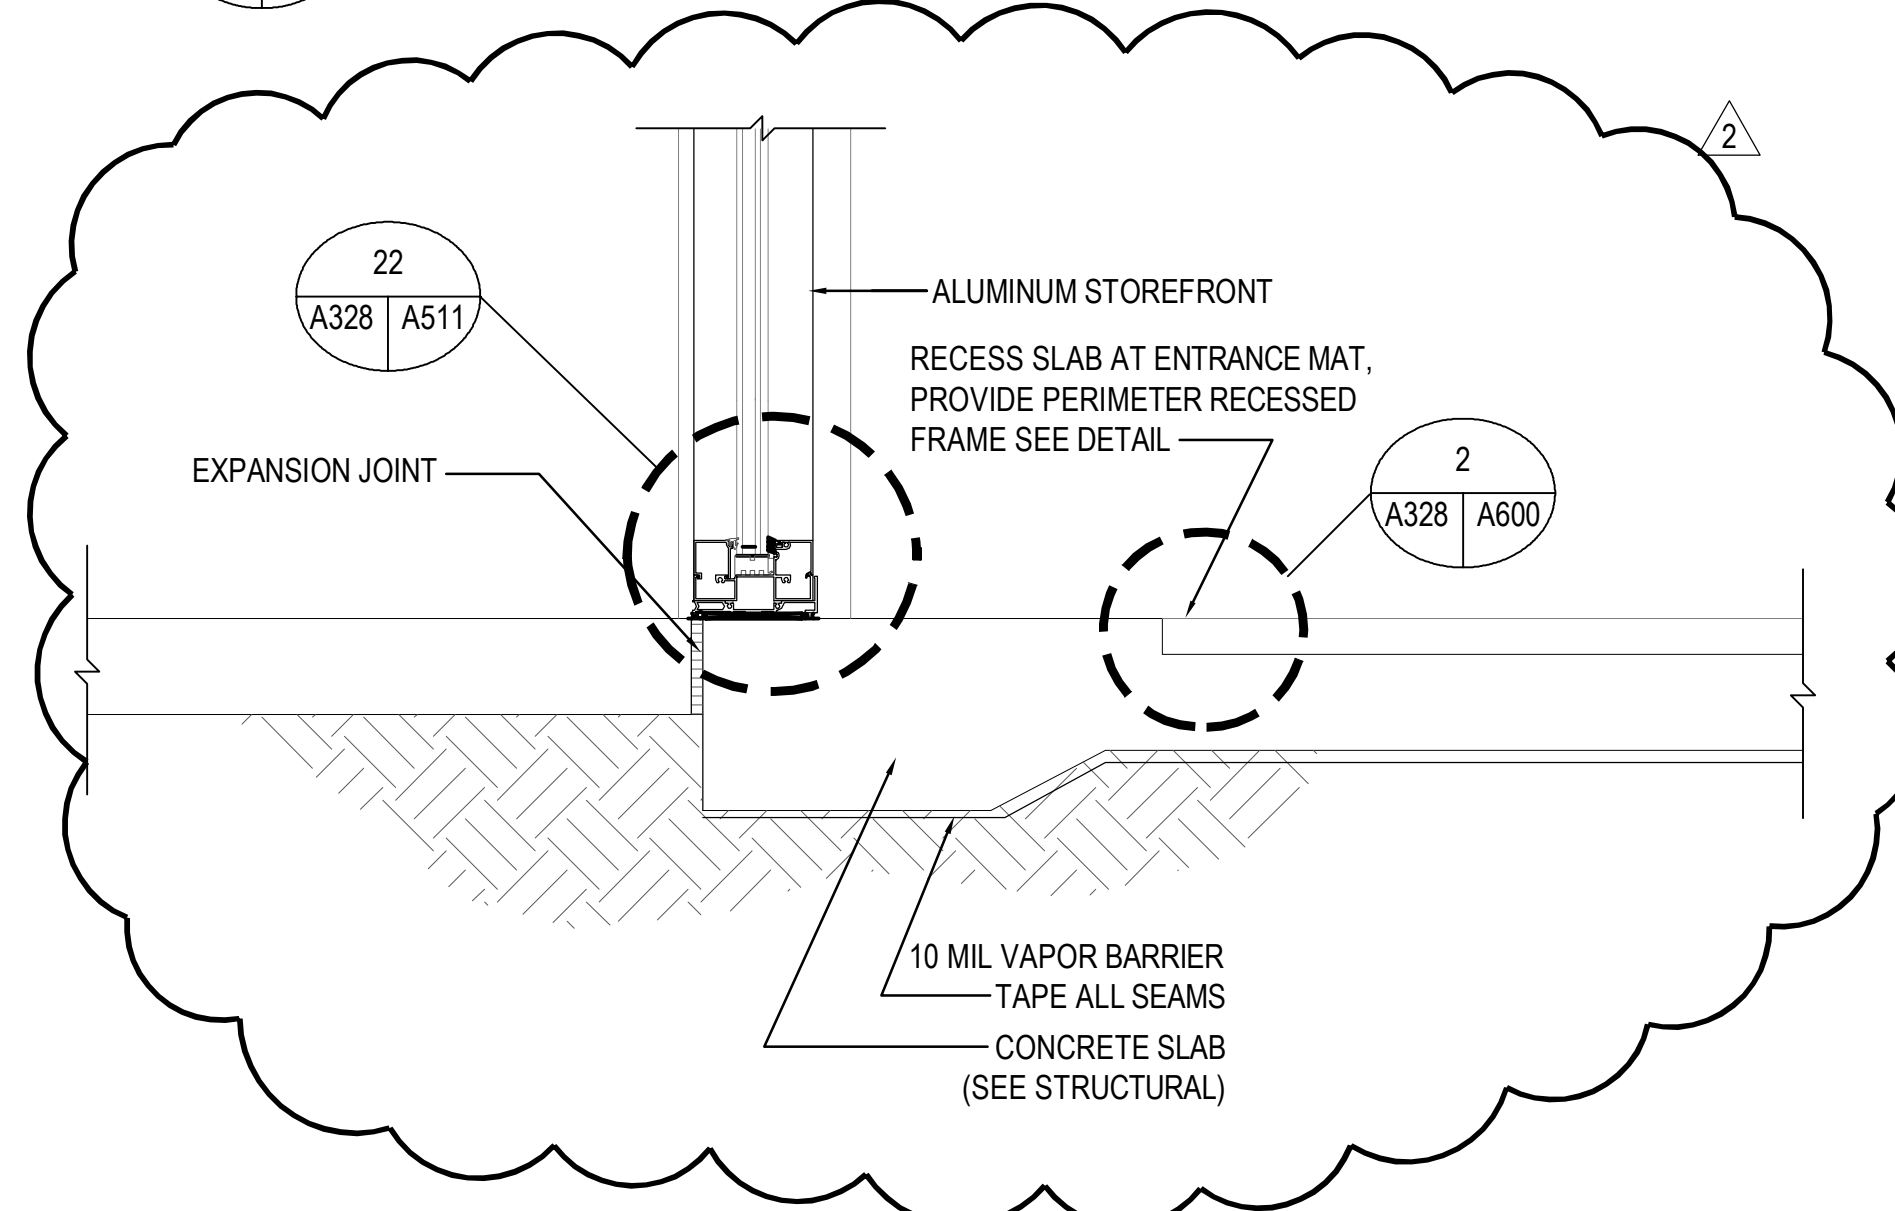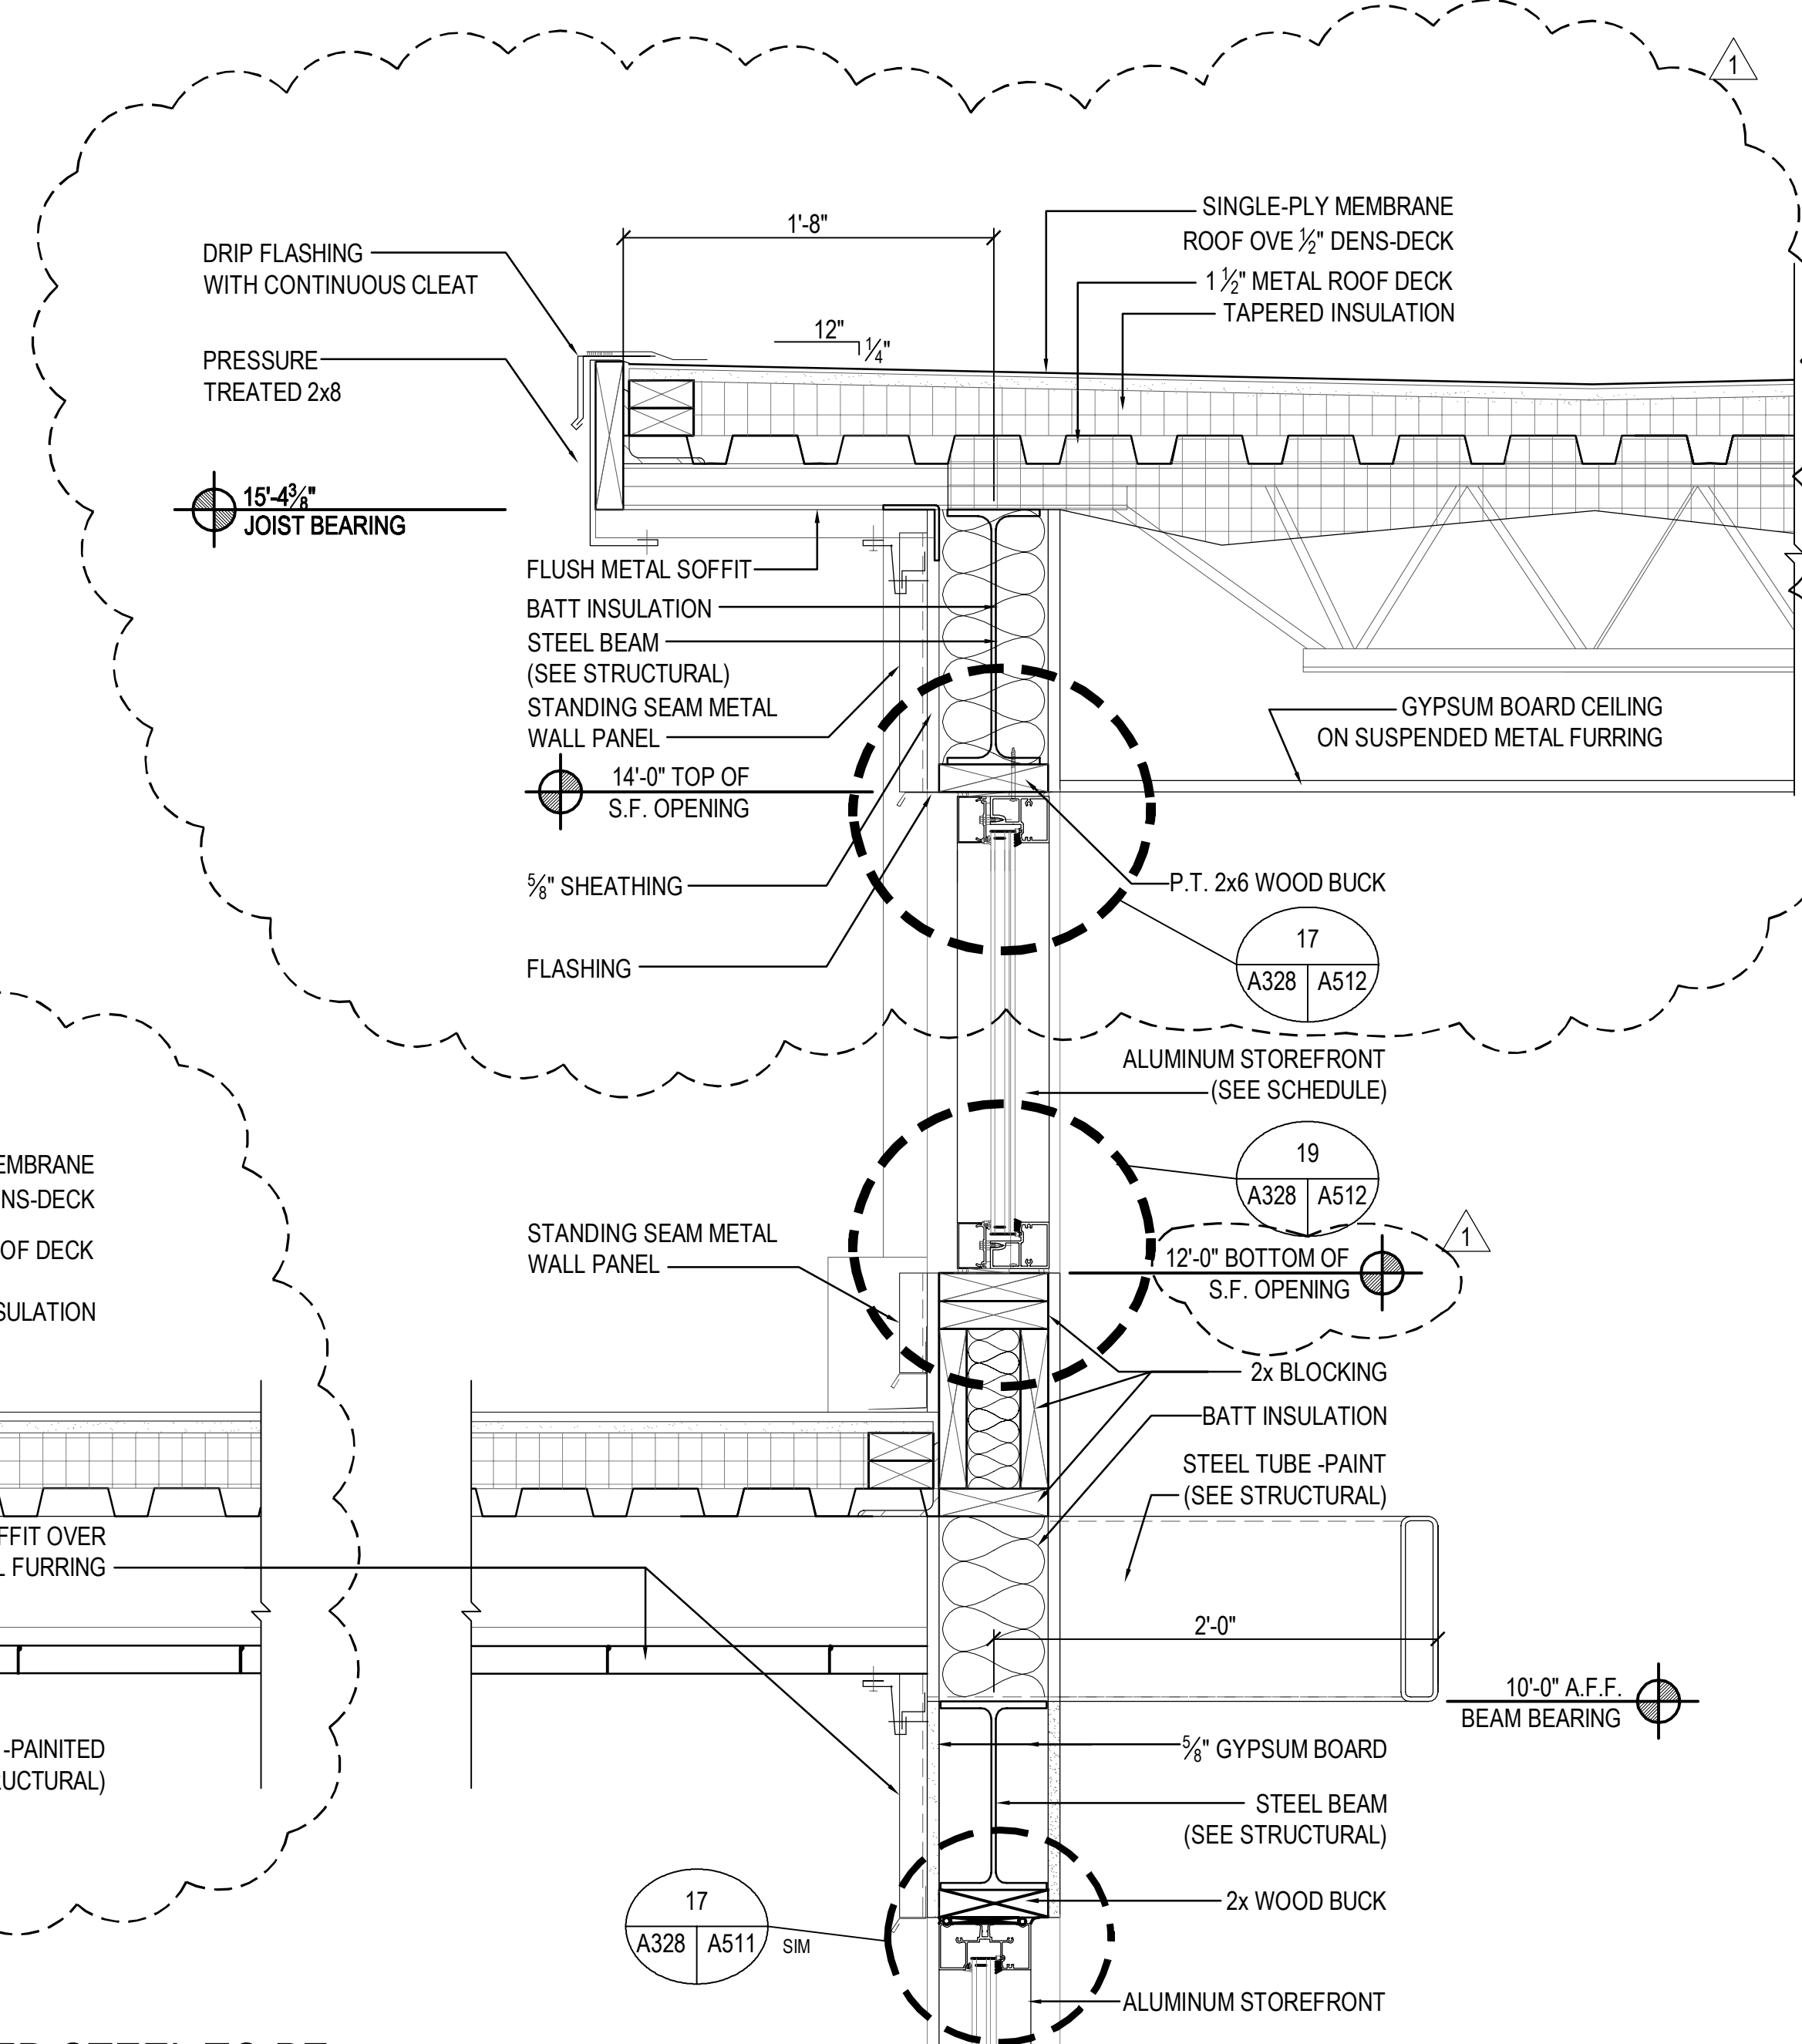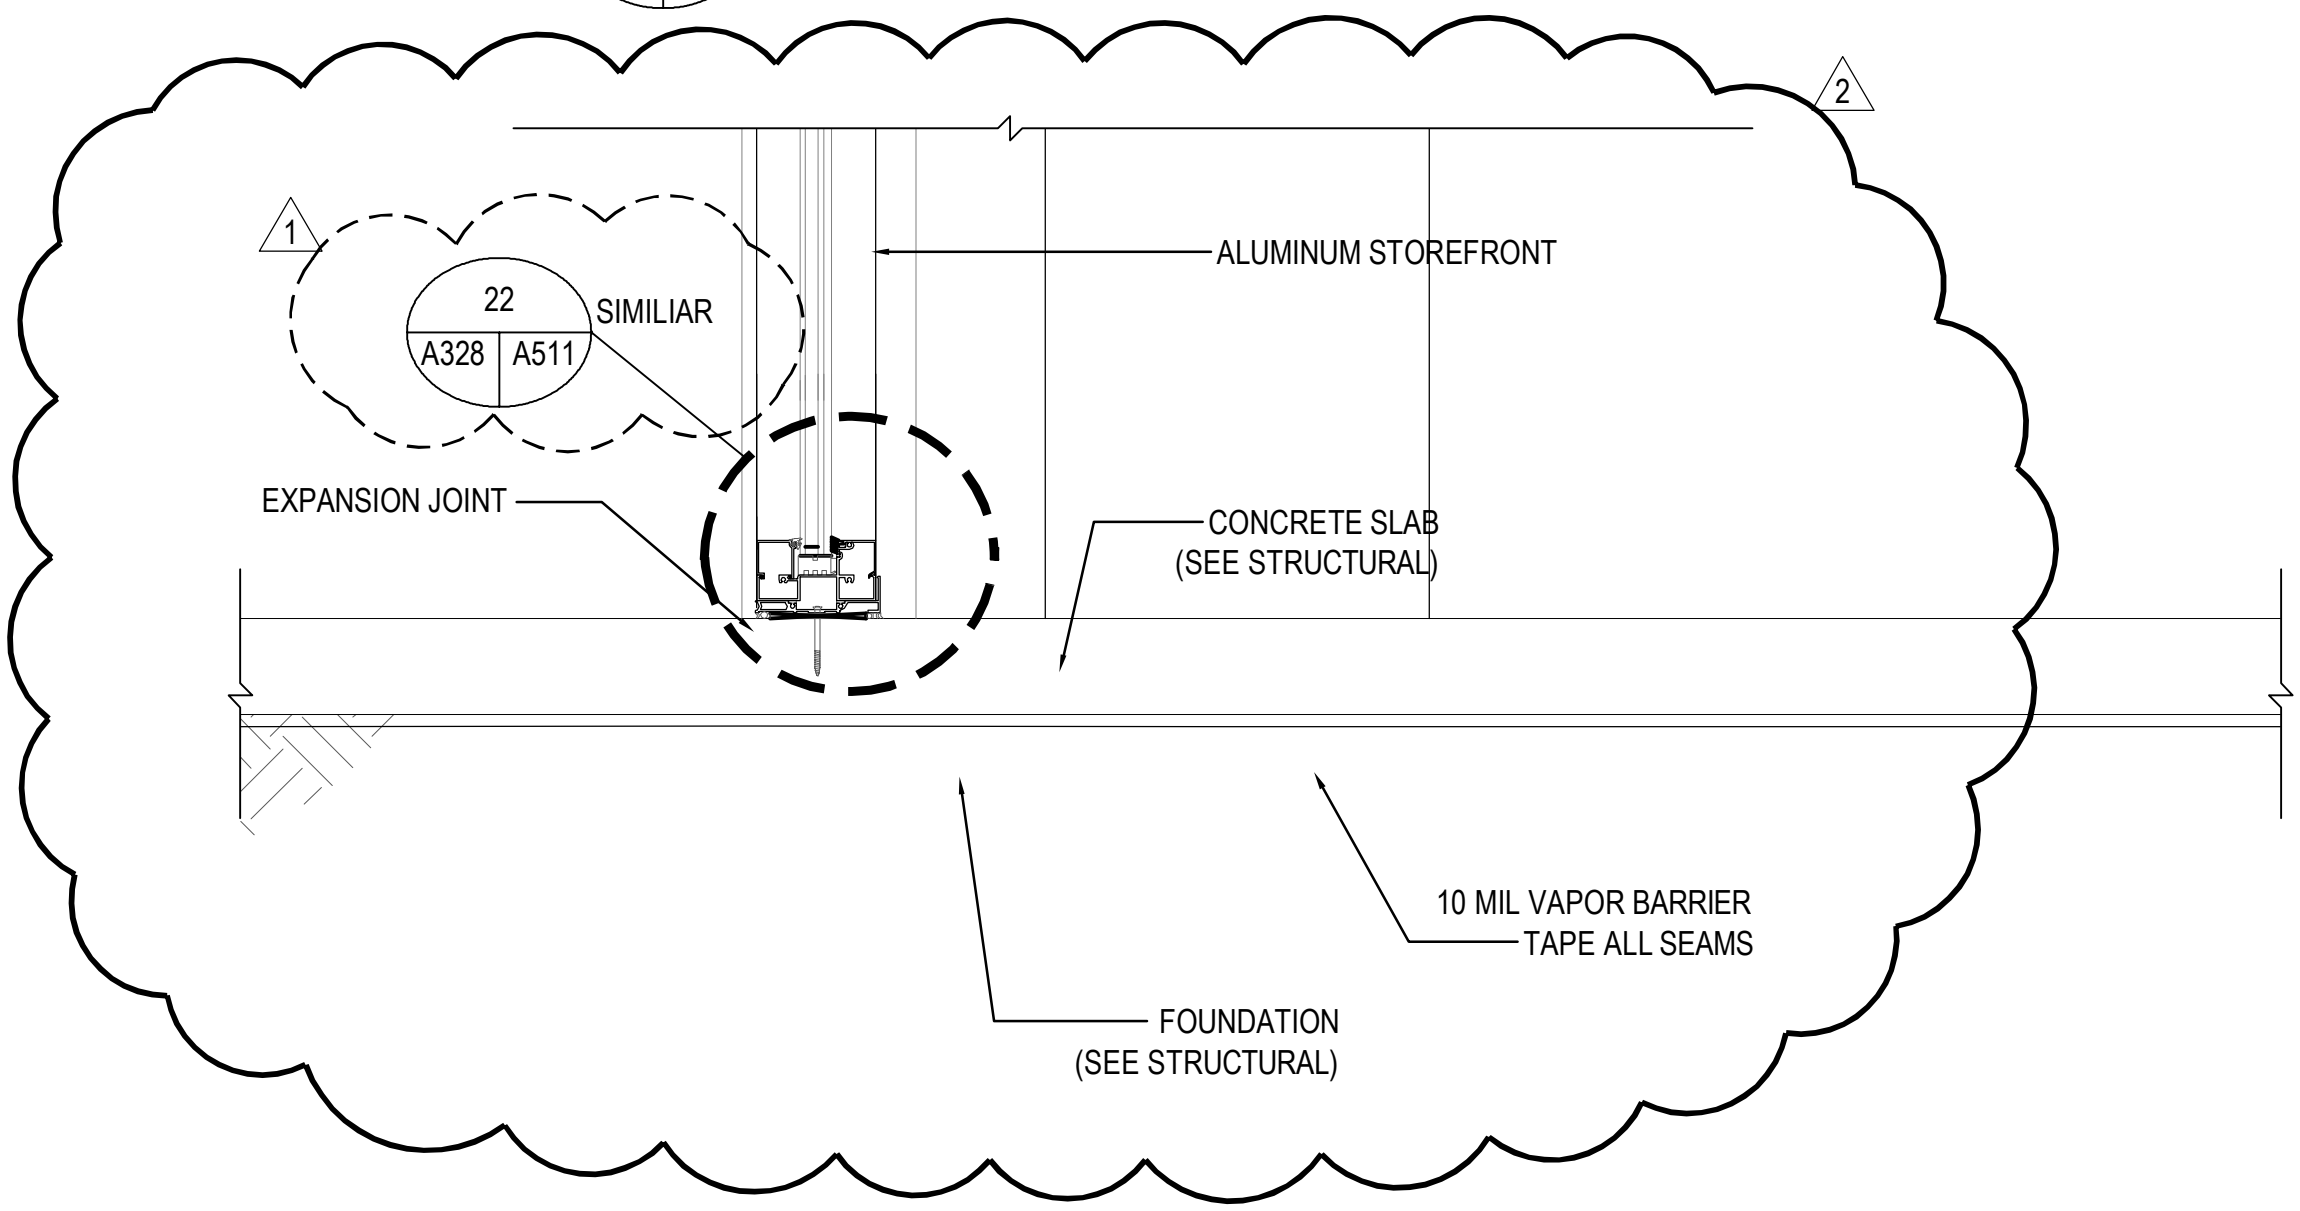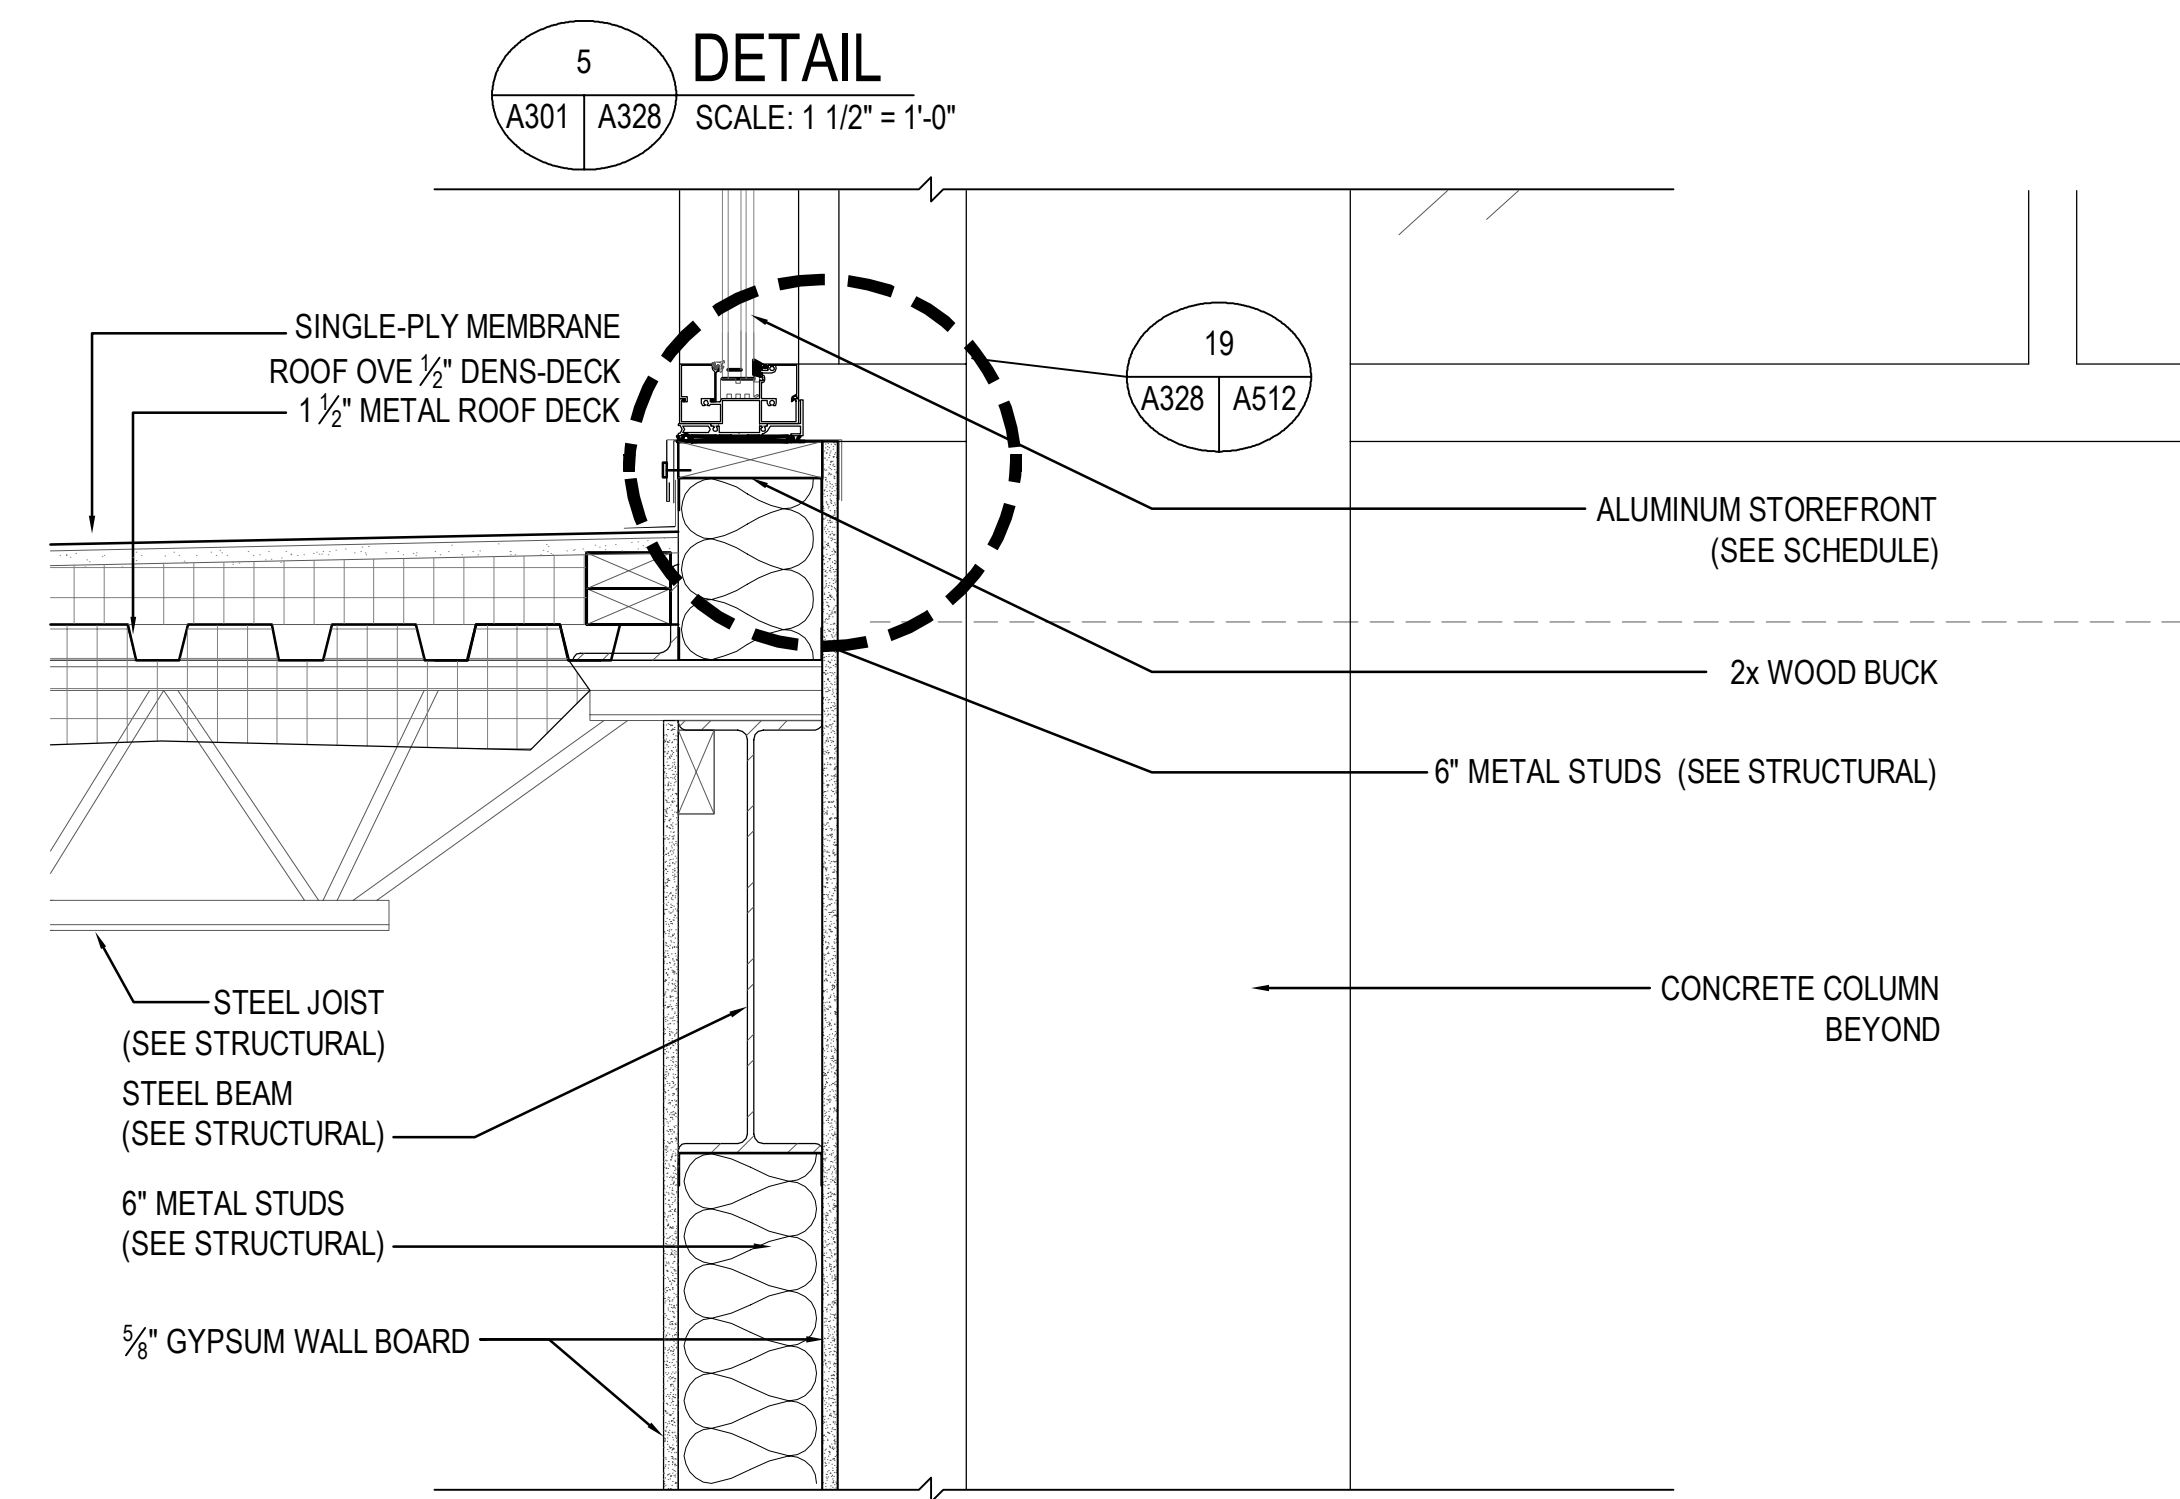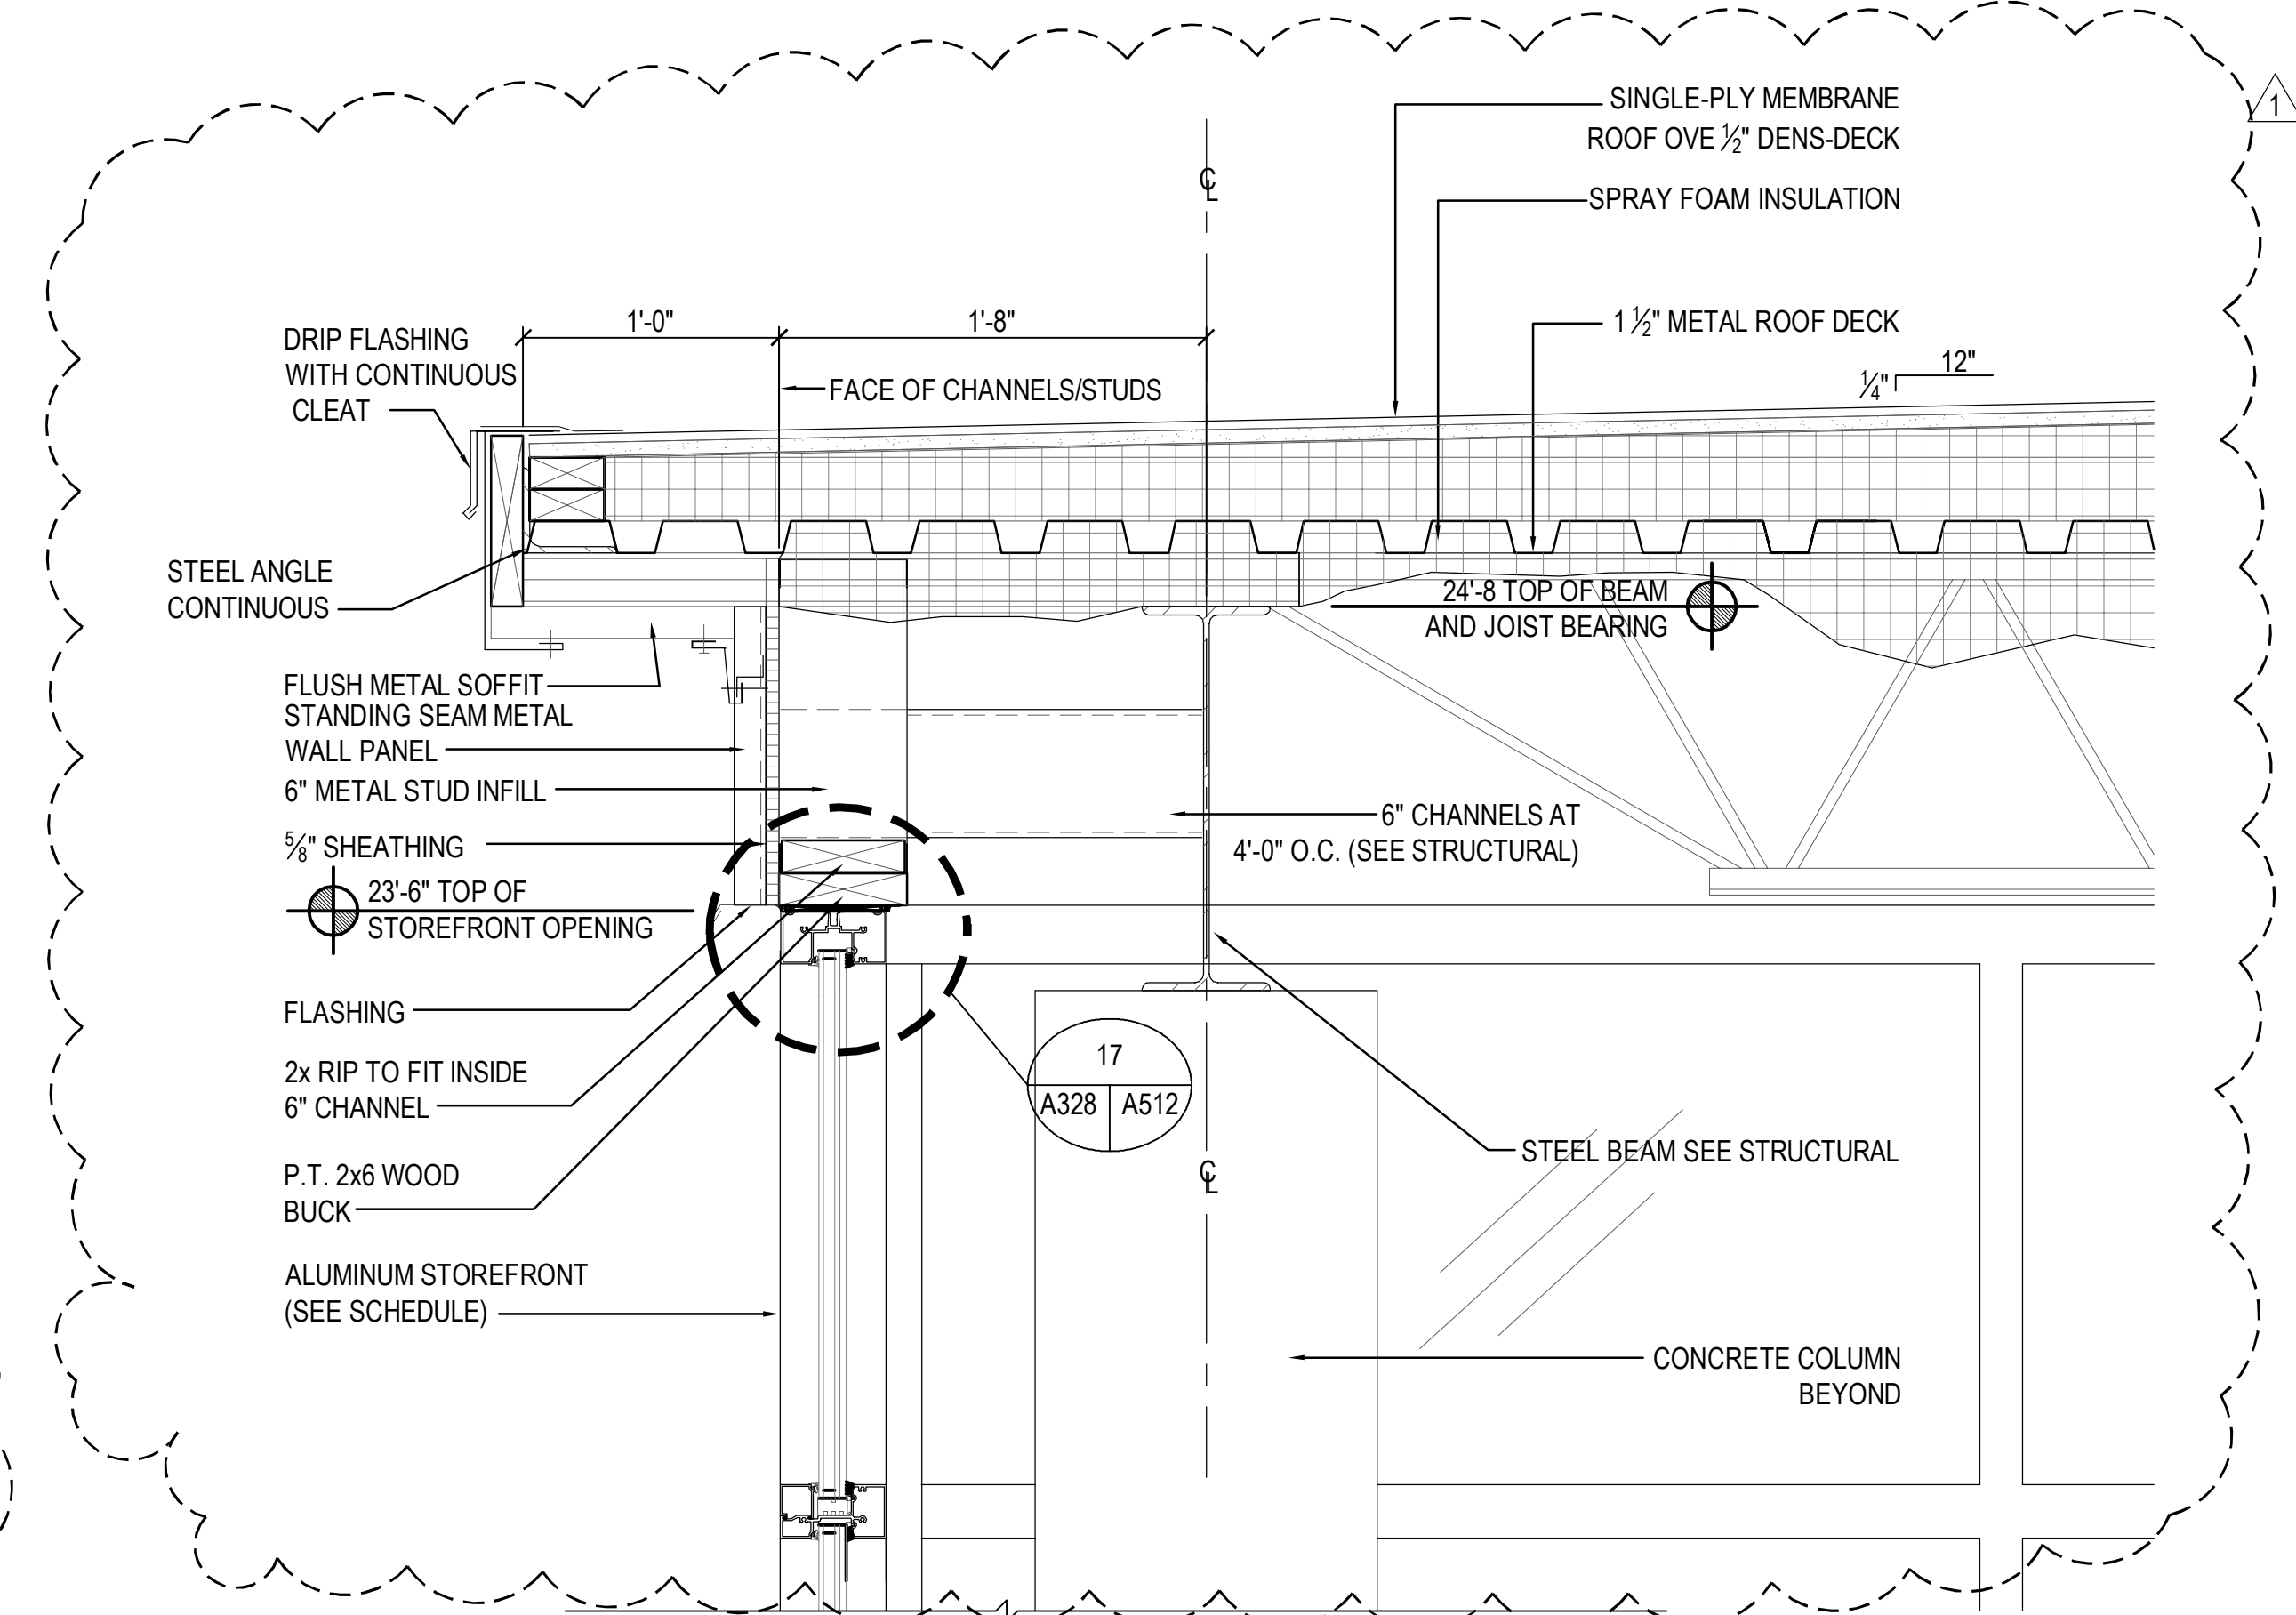

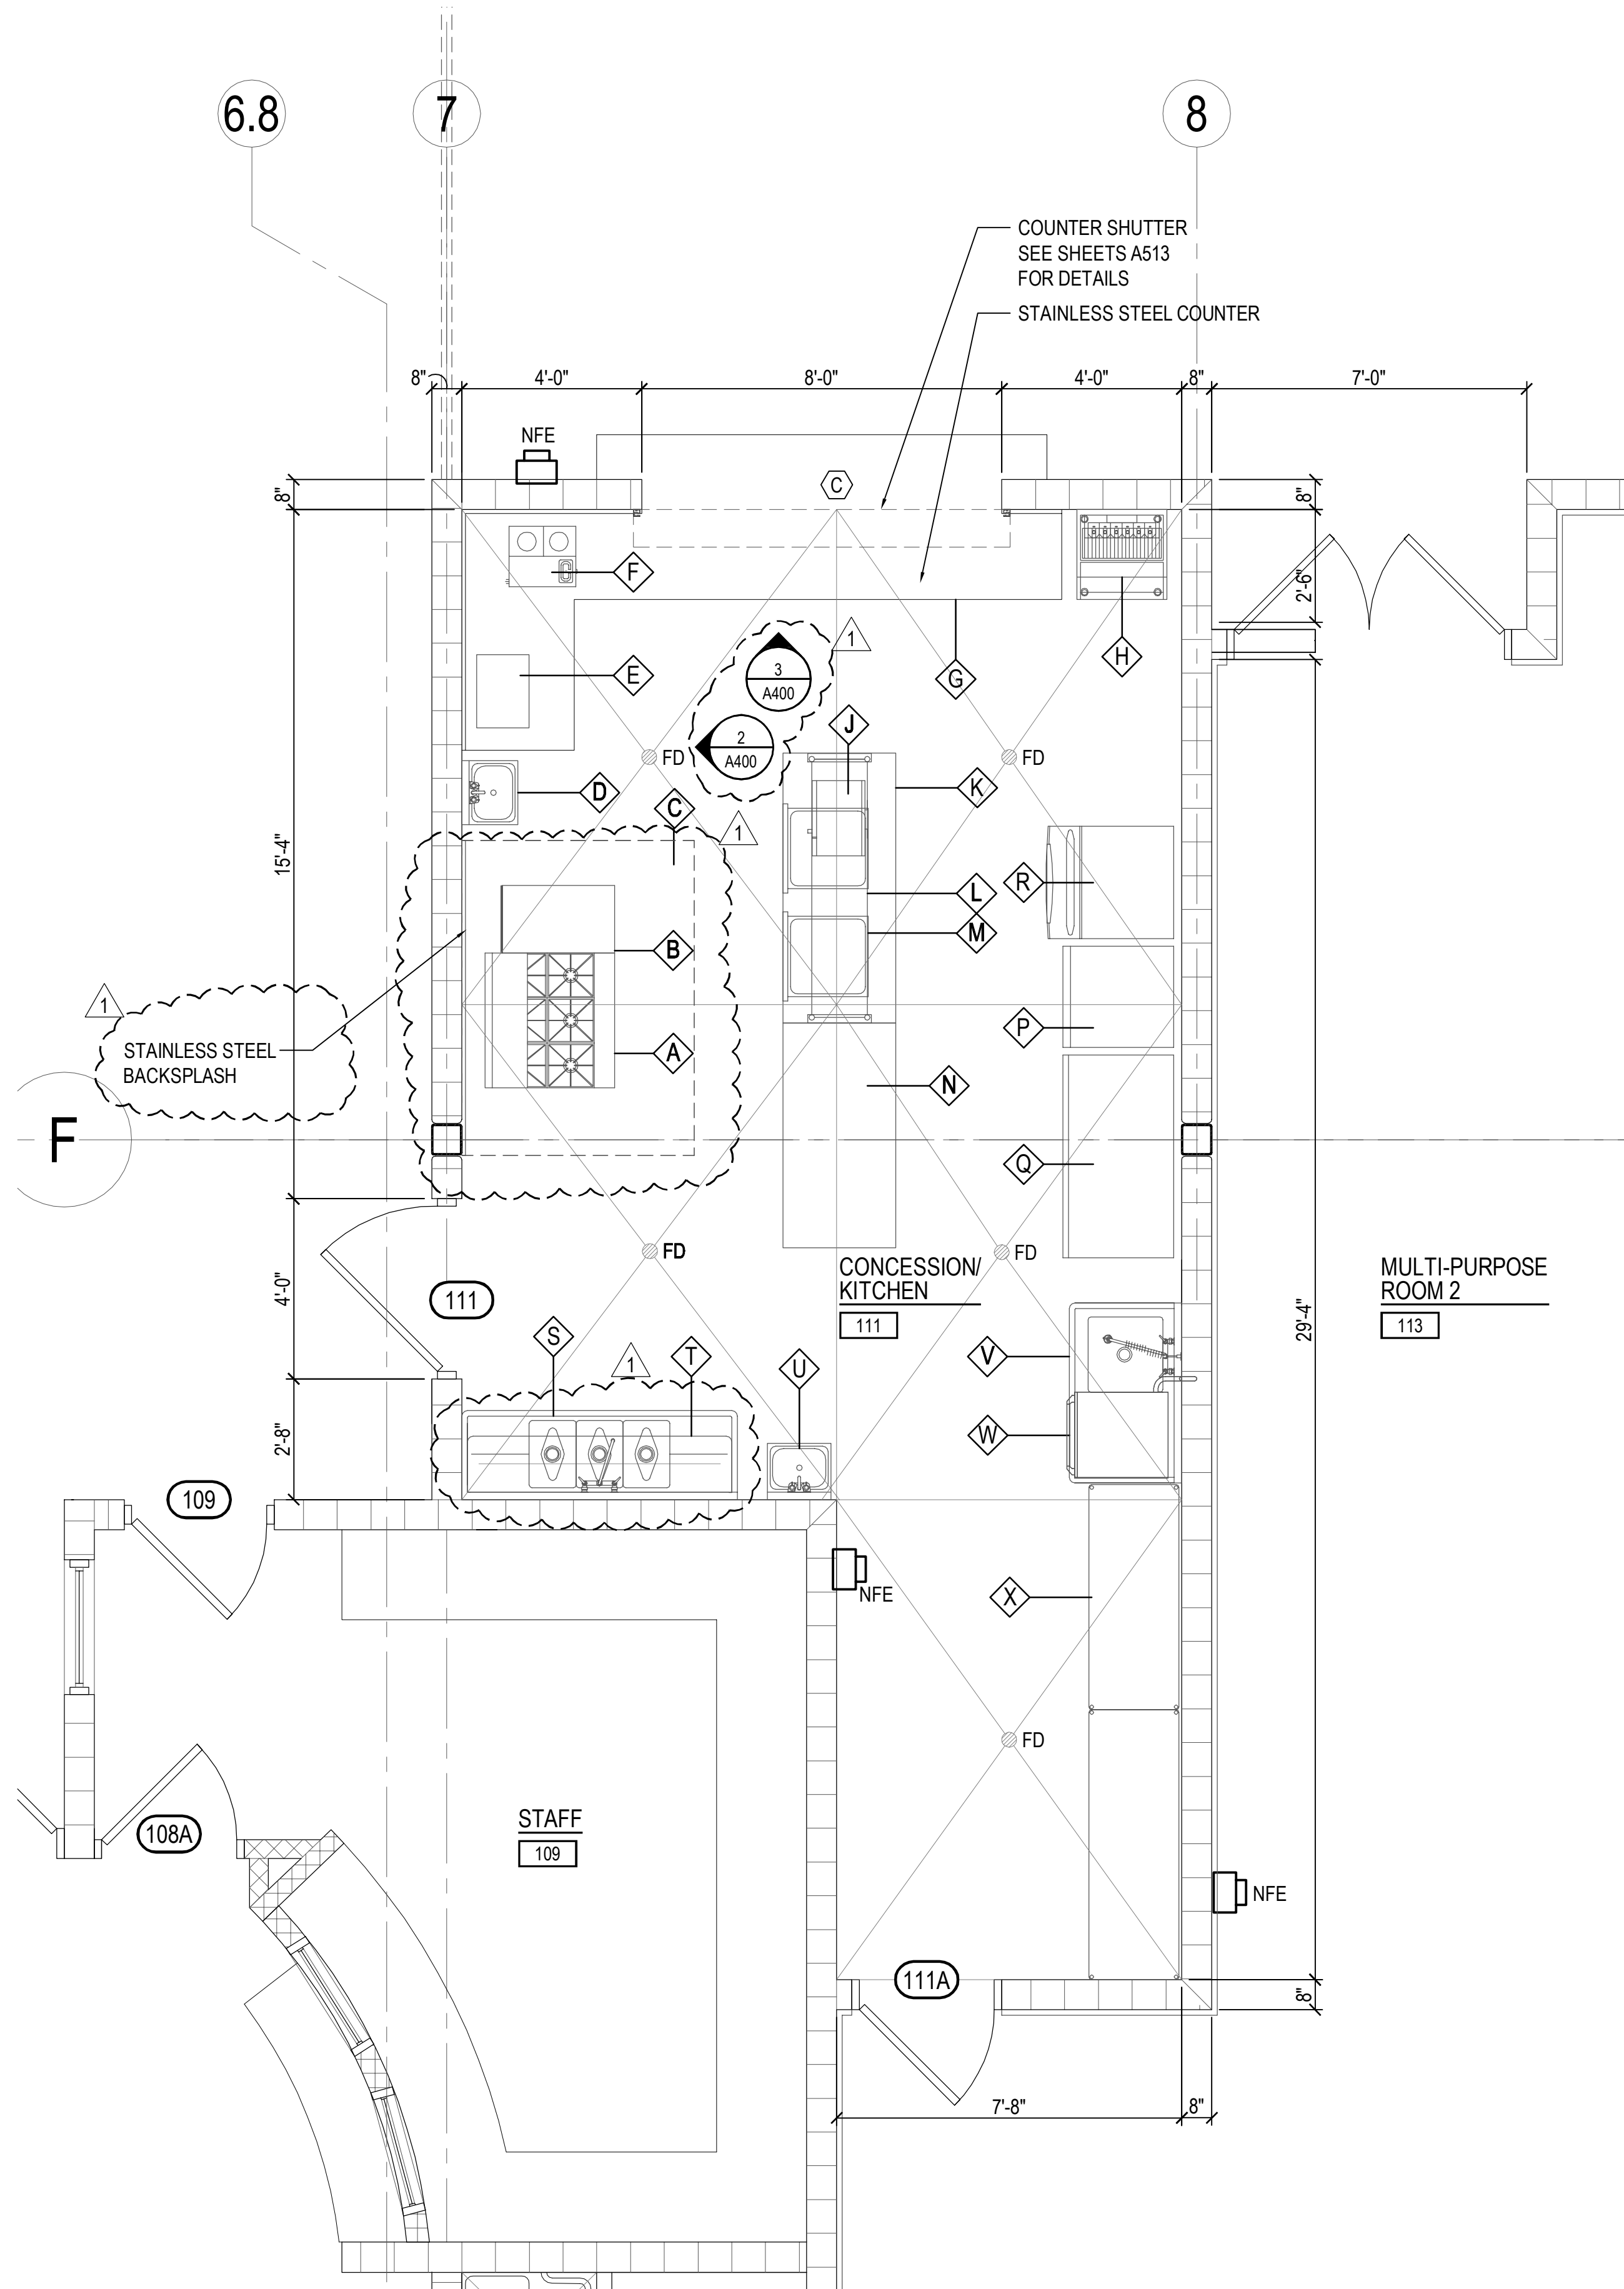




1 BLDG "A" - ENLARGED KITCHEN FLOOR PLAN
A400 SCALE: 3/8" = 1'-0"

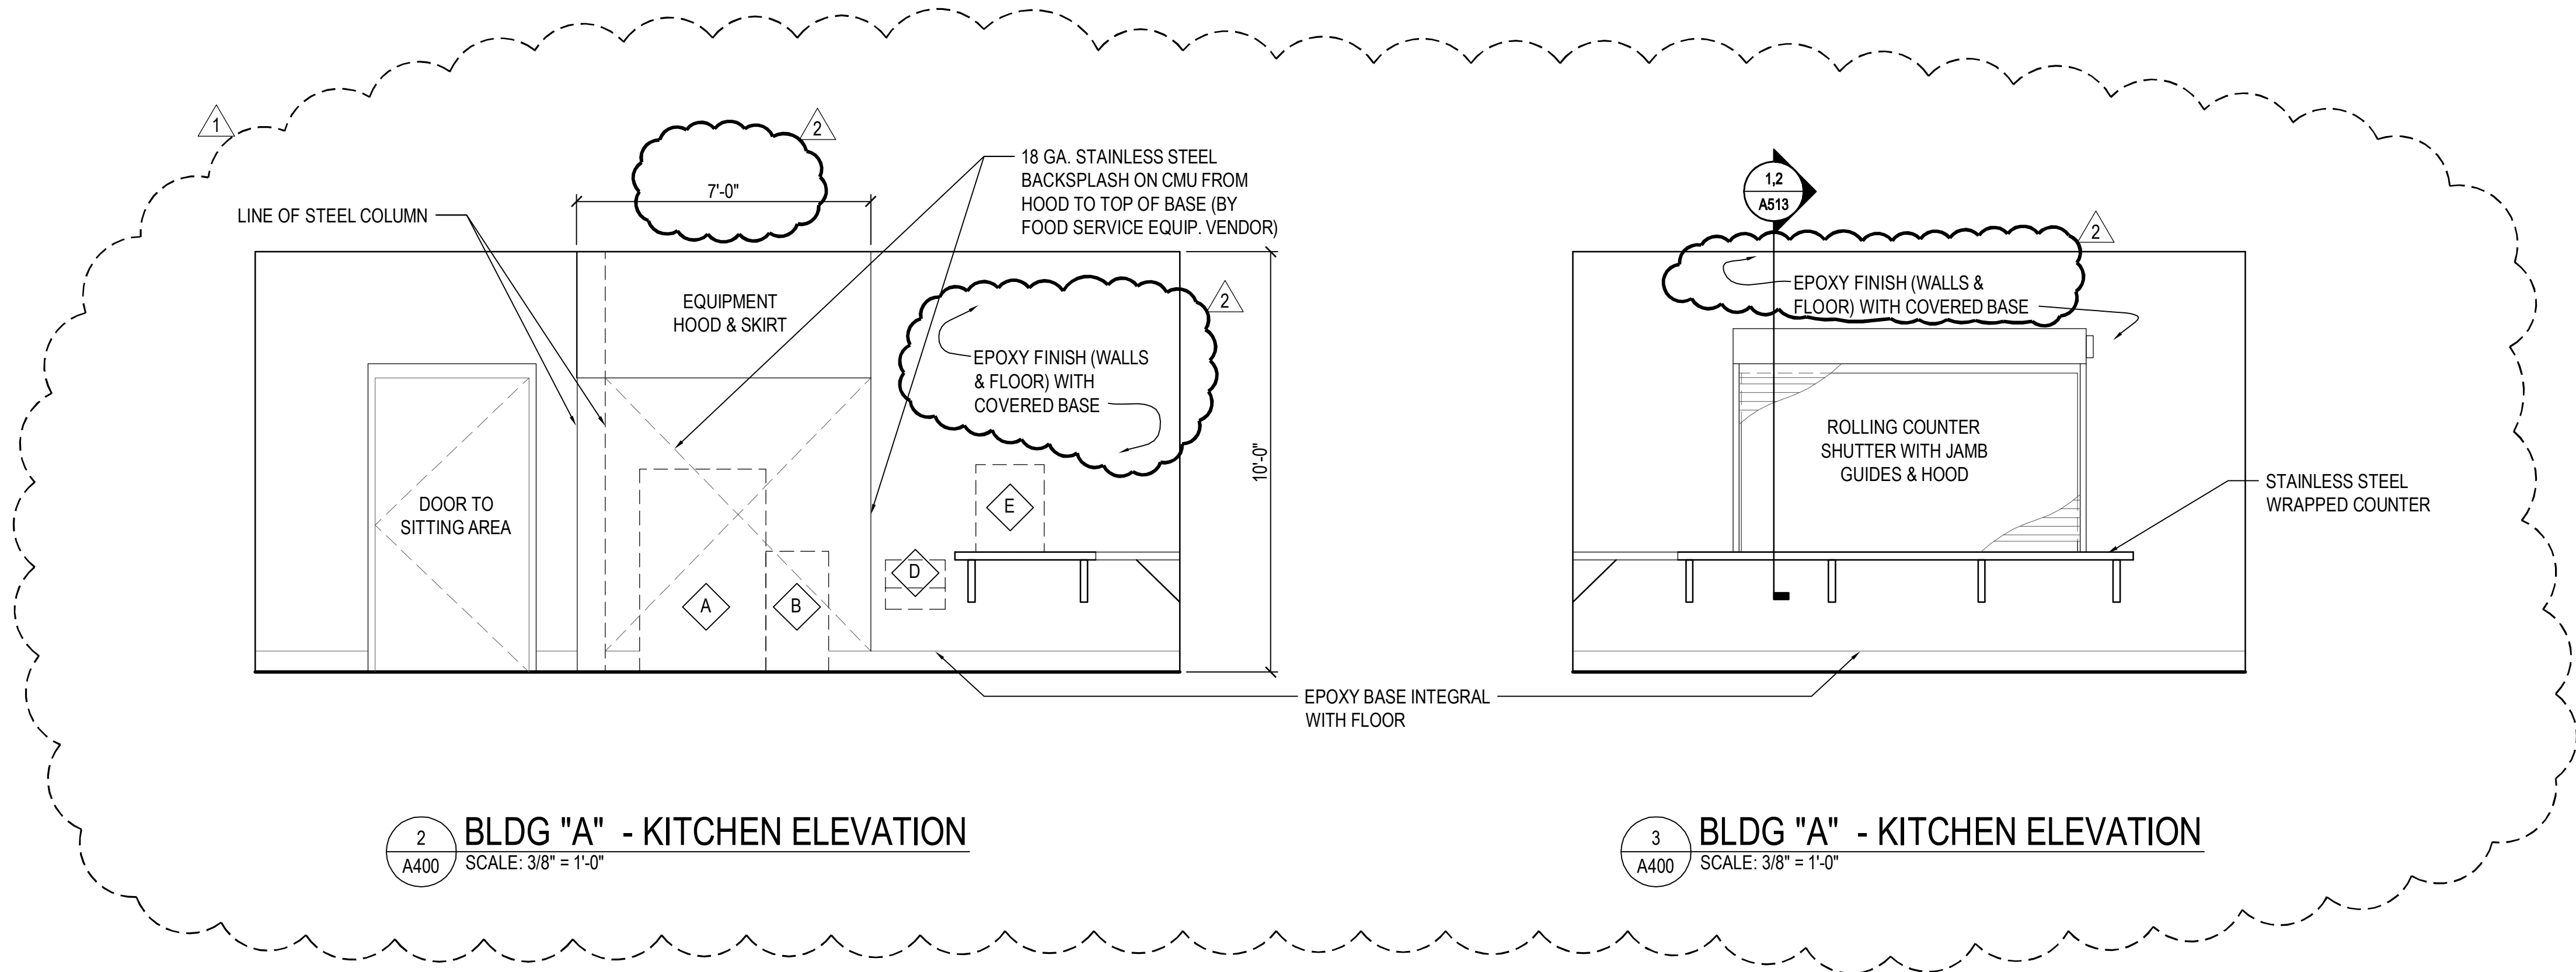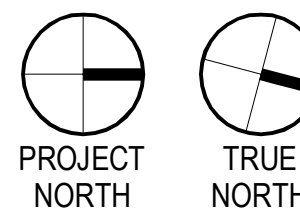

2 BLDG "A" - KITCHEN ELEVATION
A400 SCALE: 3/8" = 1'-0"

3 BLDG "A" - KITCHEN ELEVATION
A400 SCALE: 3/8" = 1'-0"

KITCHEN EQUIPMENT SCHEDULE													MARK
SPECIFICATION ITEM NUMBER	MARK	QTY.	EQUIPMENT CATEGORY	GAS SIZE (IN.)	MBTUH	COLD WATER SIZE (IN.)	HOT WATER SIZE (IN.)	INDEK DRAIN SIZE (IN.)	VOLTS	AMPS	PHASE	PLUG	
1	A	1	RANGE, RESTAURANT, GAS	0.75	227							X	A
2	B	1	WORK TABLE OPEN BASE										B
3	C	1	EXHAUST HOOD WITH FANS & BACKSPLASH										C
4	D	1	HAND SINK, WALL MOUNT			0.5	0.5	1.5					D
5	E	1	POPCORN MACHINE						120	10	1	X	E
6	F	1	COFFEE MAKER, AUTOMATIC			0.25			120	15	1	X	F
7	G	1	SHOP FABRICATED COUNTERS										G
8	H	1	SOFT DRINK DISP./ICE BIN					1.0					H
9	J	1	MICROWAVE OVEN						120	13.4	1	X	J
10	K	1	WORK TABLE WITH UNDERSHELF										K
11	L	1	OVERSHELF, TABLE MOUNT 15" X 72"										L
12	M	2	DRAWER, TABLE MOUNTED										M
13	N	1	WORK TABLE W/ UNDERSHELF										N
15	P	1	REACH-IN FREEZER						115	7.2	1	X	P
16	Q	1	REACH-IN REFRIGERATOR						115	9.1	1	X	Q
14	R	1	ICE MAKER W/ BIN			0.375		0.5	115	13.0	1	X	R
19	S	1	SINK, NSF, 3 COMPARTMENT, 16 GAUGE			0.5	0.5	1.5					S
20	T	1	POT RACK, WALL MOUNT										T
21	U	1	HAND SINK, WALL MOUNT			0.5	0.5	1.5					U
17	V	1	UNDERCOUNTER DISHTABLE			0.5	0.5	1.5					V
18	W	1	WAREWASHER, U/C, HIGH TEMP			0.75	0.75		208	20.0	1		W
22	X	1	EPOXY COATED SHELVE										X




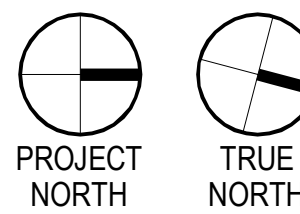
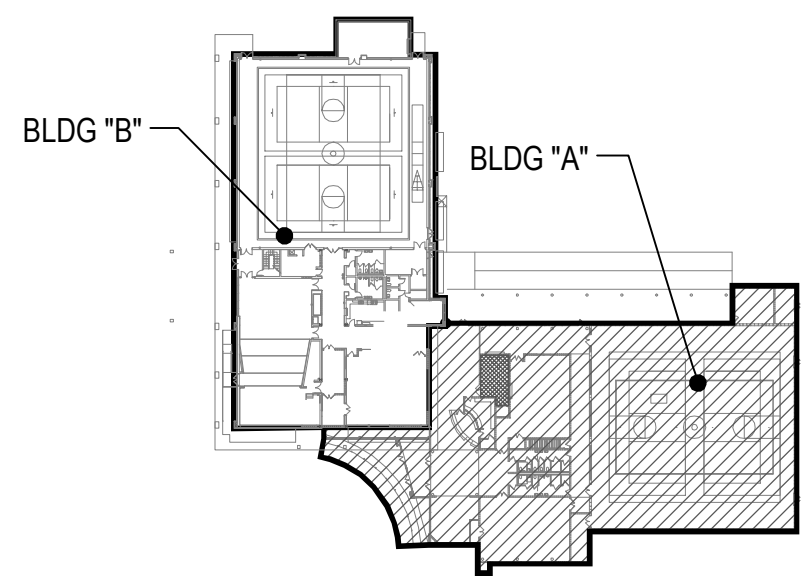
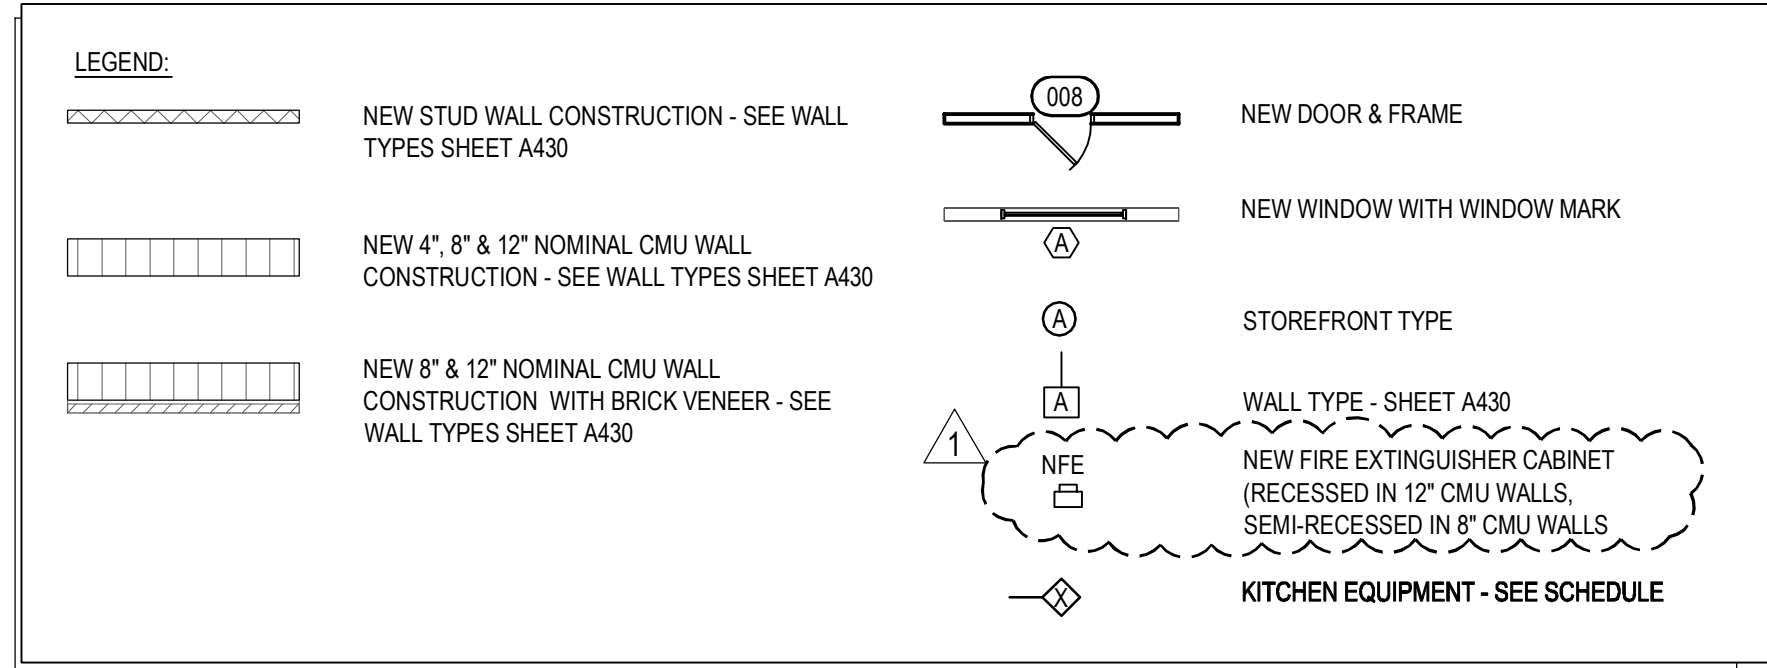



2 KEY PLAN
A100 NOT TO SCALE



LEGEND:			
	NEW STUD WALL CONSTRUCTION - SEE WALL TYPES SHEET A430		NEW DOOR & FRAME
	NEW 4" 8" & 12" NOMINAL CMU WALL CONSTRUCTION - SEE WALL TYPES SHEET A430		NEW WINDOW WITH WINDOW MARK
	NEW 8" & 12" NOMINAL CMU WALL CONSTRUCTION WITH BRICK VENEER - SEE WALL TYPES SHEET A430		STOREFRONT TYPE
			WALL TYPE - SHEET A430
			NEW OR RELOCATED FIRE EXTINGUISHER



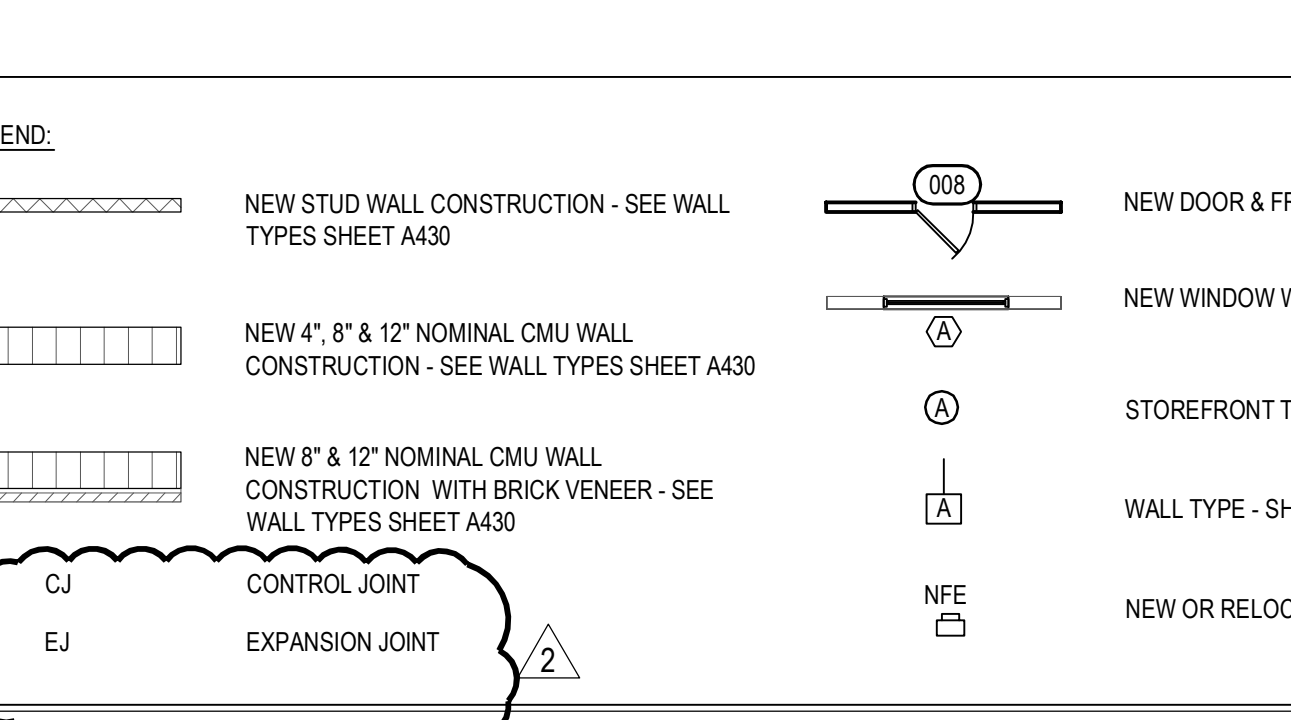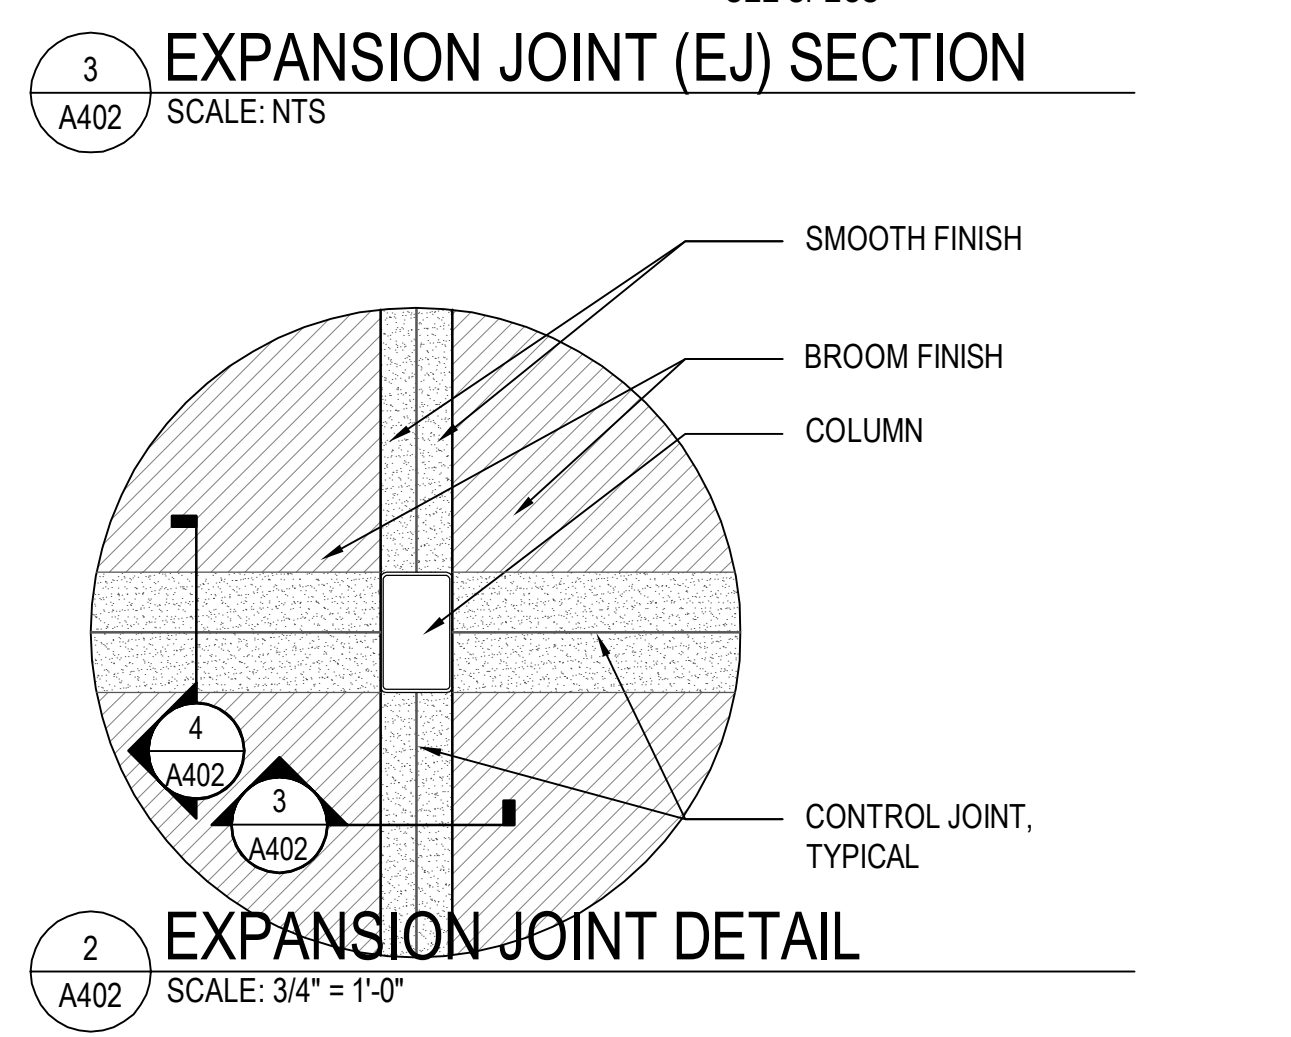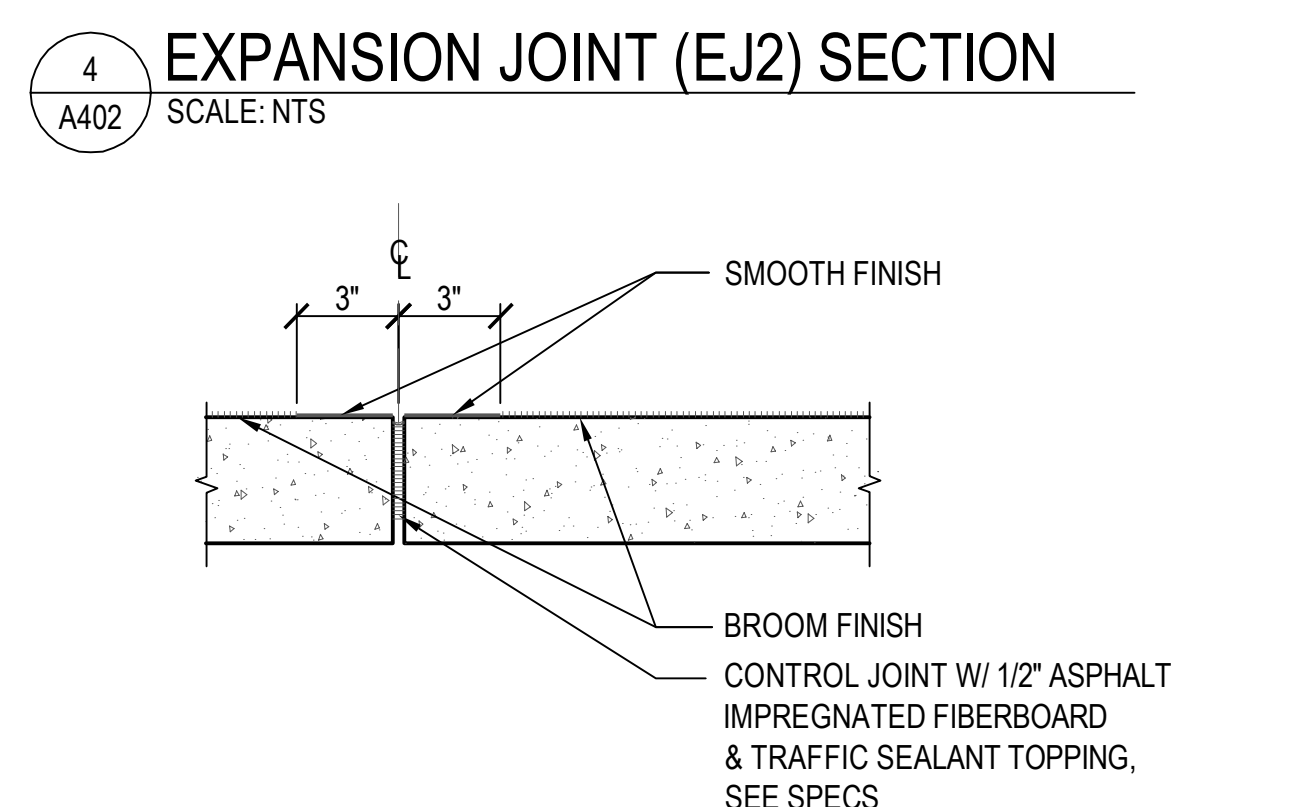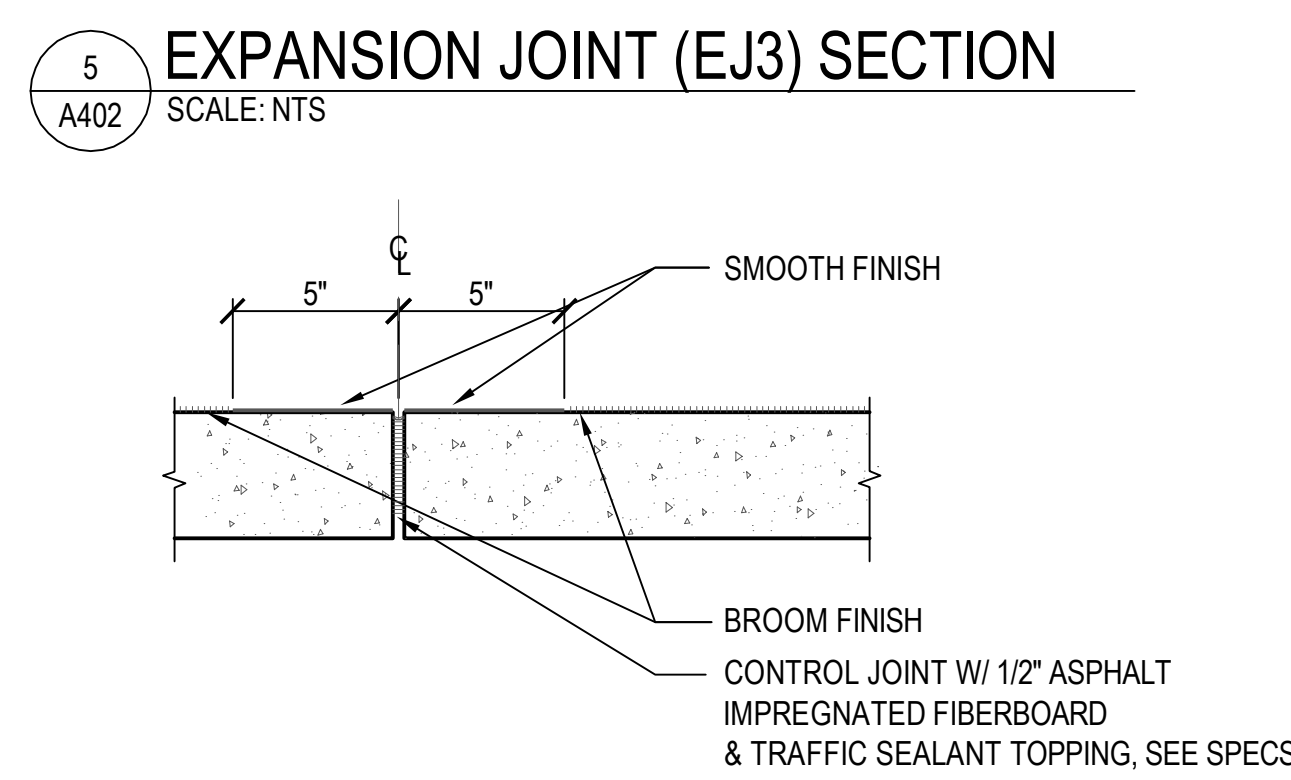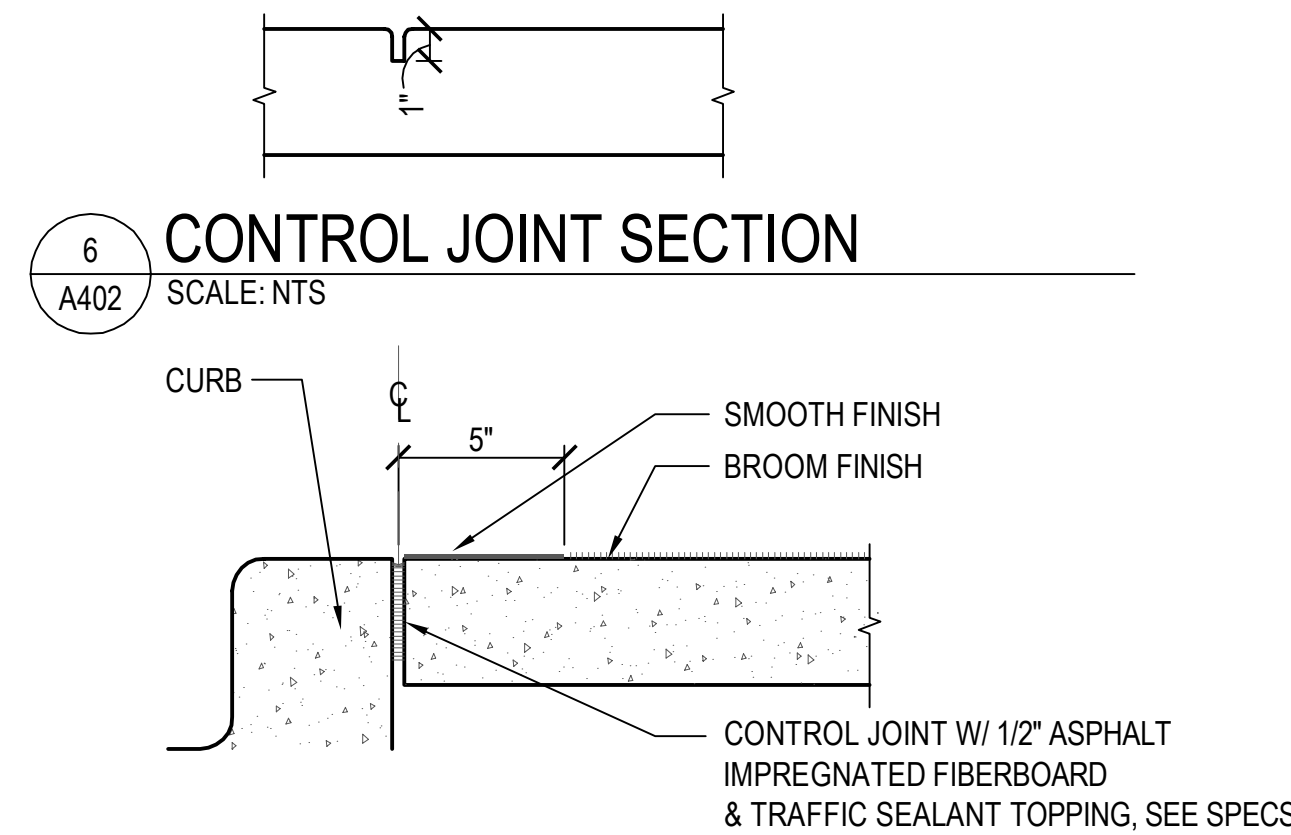
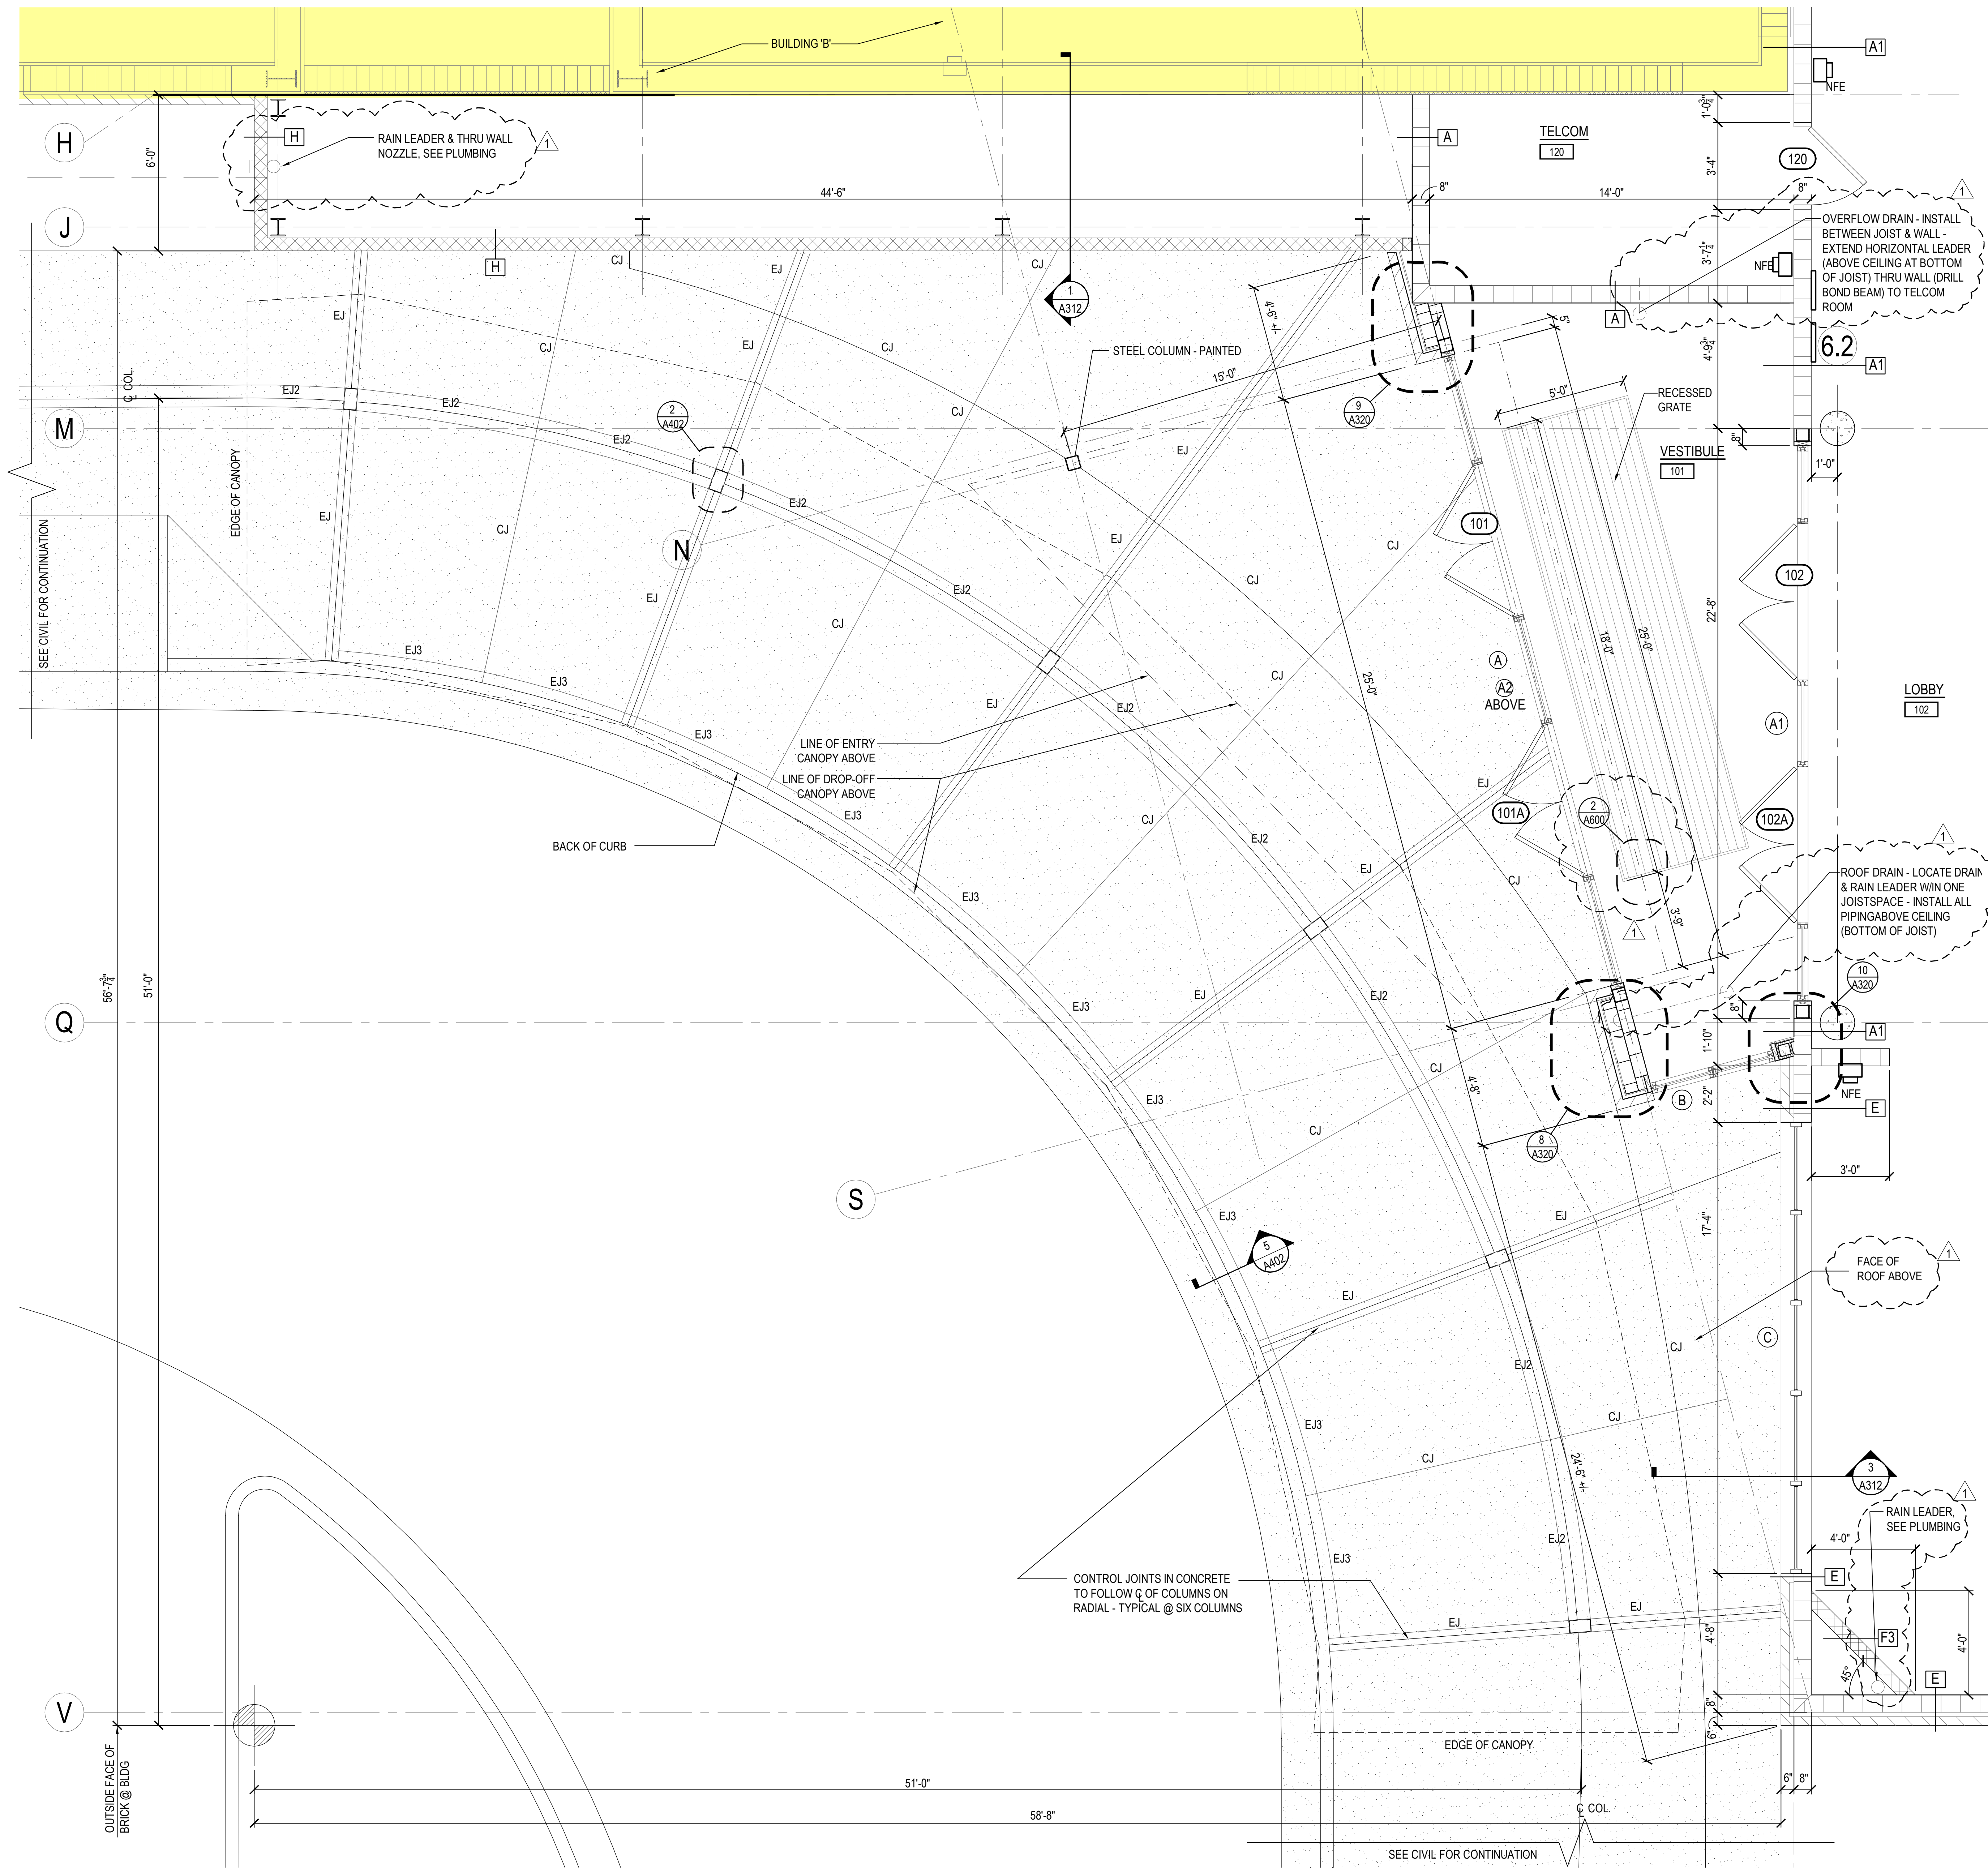


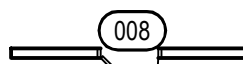LEGEND:			
	NEW STUD WALL CONSTRUCTION - SEE WALL TYPES SHEET A430		NEW DOOR & FRAME
	NEW 4" x 8" & 12" NOMINAL CMU WALL CONSTRUCTION - SEE WALL TYPES SHEET A430		NEW WINDOW WITH WINDOW MARK
	NEW 8" x 12" NOMINAL CMU WALL CONSTRUCTION WITH BRICK VENEER - SEE WALL TYPES SHEET A430		STOREFRONT TYPE
	CONTROL JOINT		WALL TYPE - SHEET A430
	EXPANSION JOINT		NEW OR RELOCATED FIRE EXTINGUISHER


GENERAL NOTES:

1. SEE STRUCTURAL DRAWINGS FOR DROP-OFF CANOPY FRAMING AND DIMENSIONS


ENTIRE SHEET REVISION

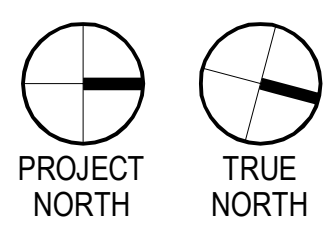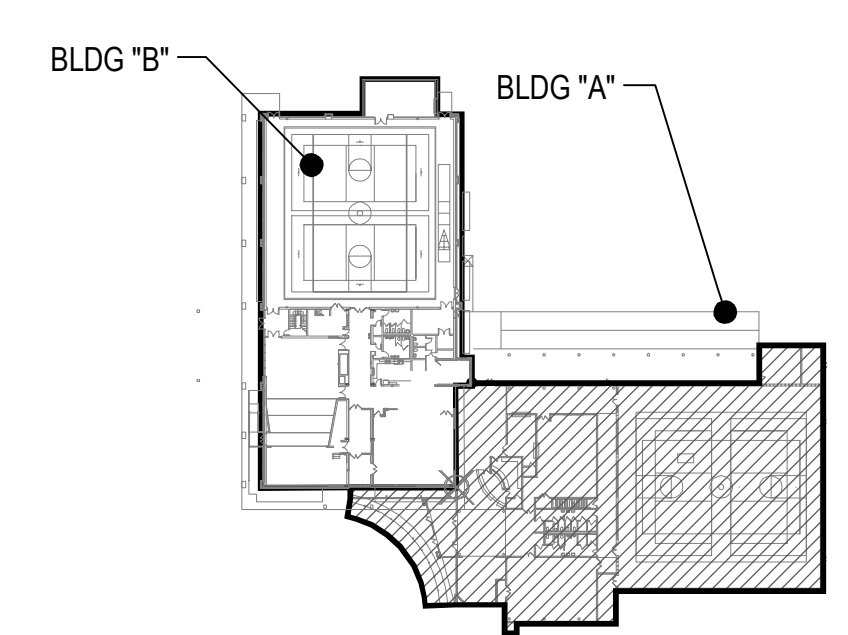


1 BLDG "A" - ENLARGED ENTRY PLAN
SCALE: 3/8" = 1'-0"

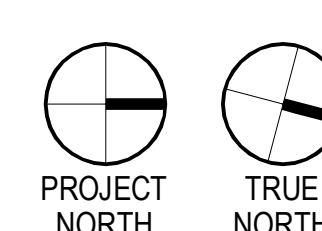

2 KEY PLAN
NOT TO SCALE

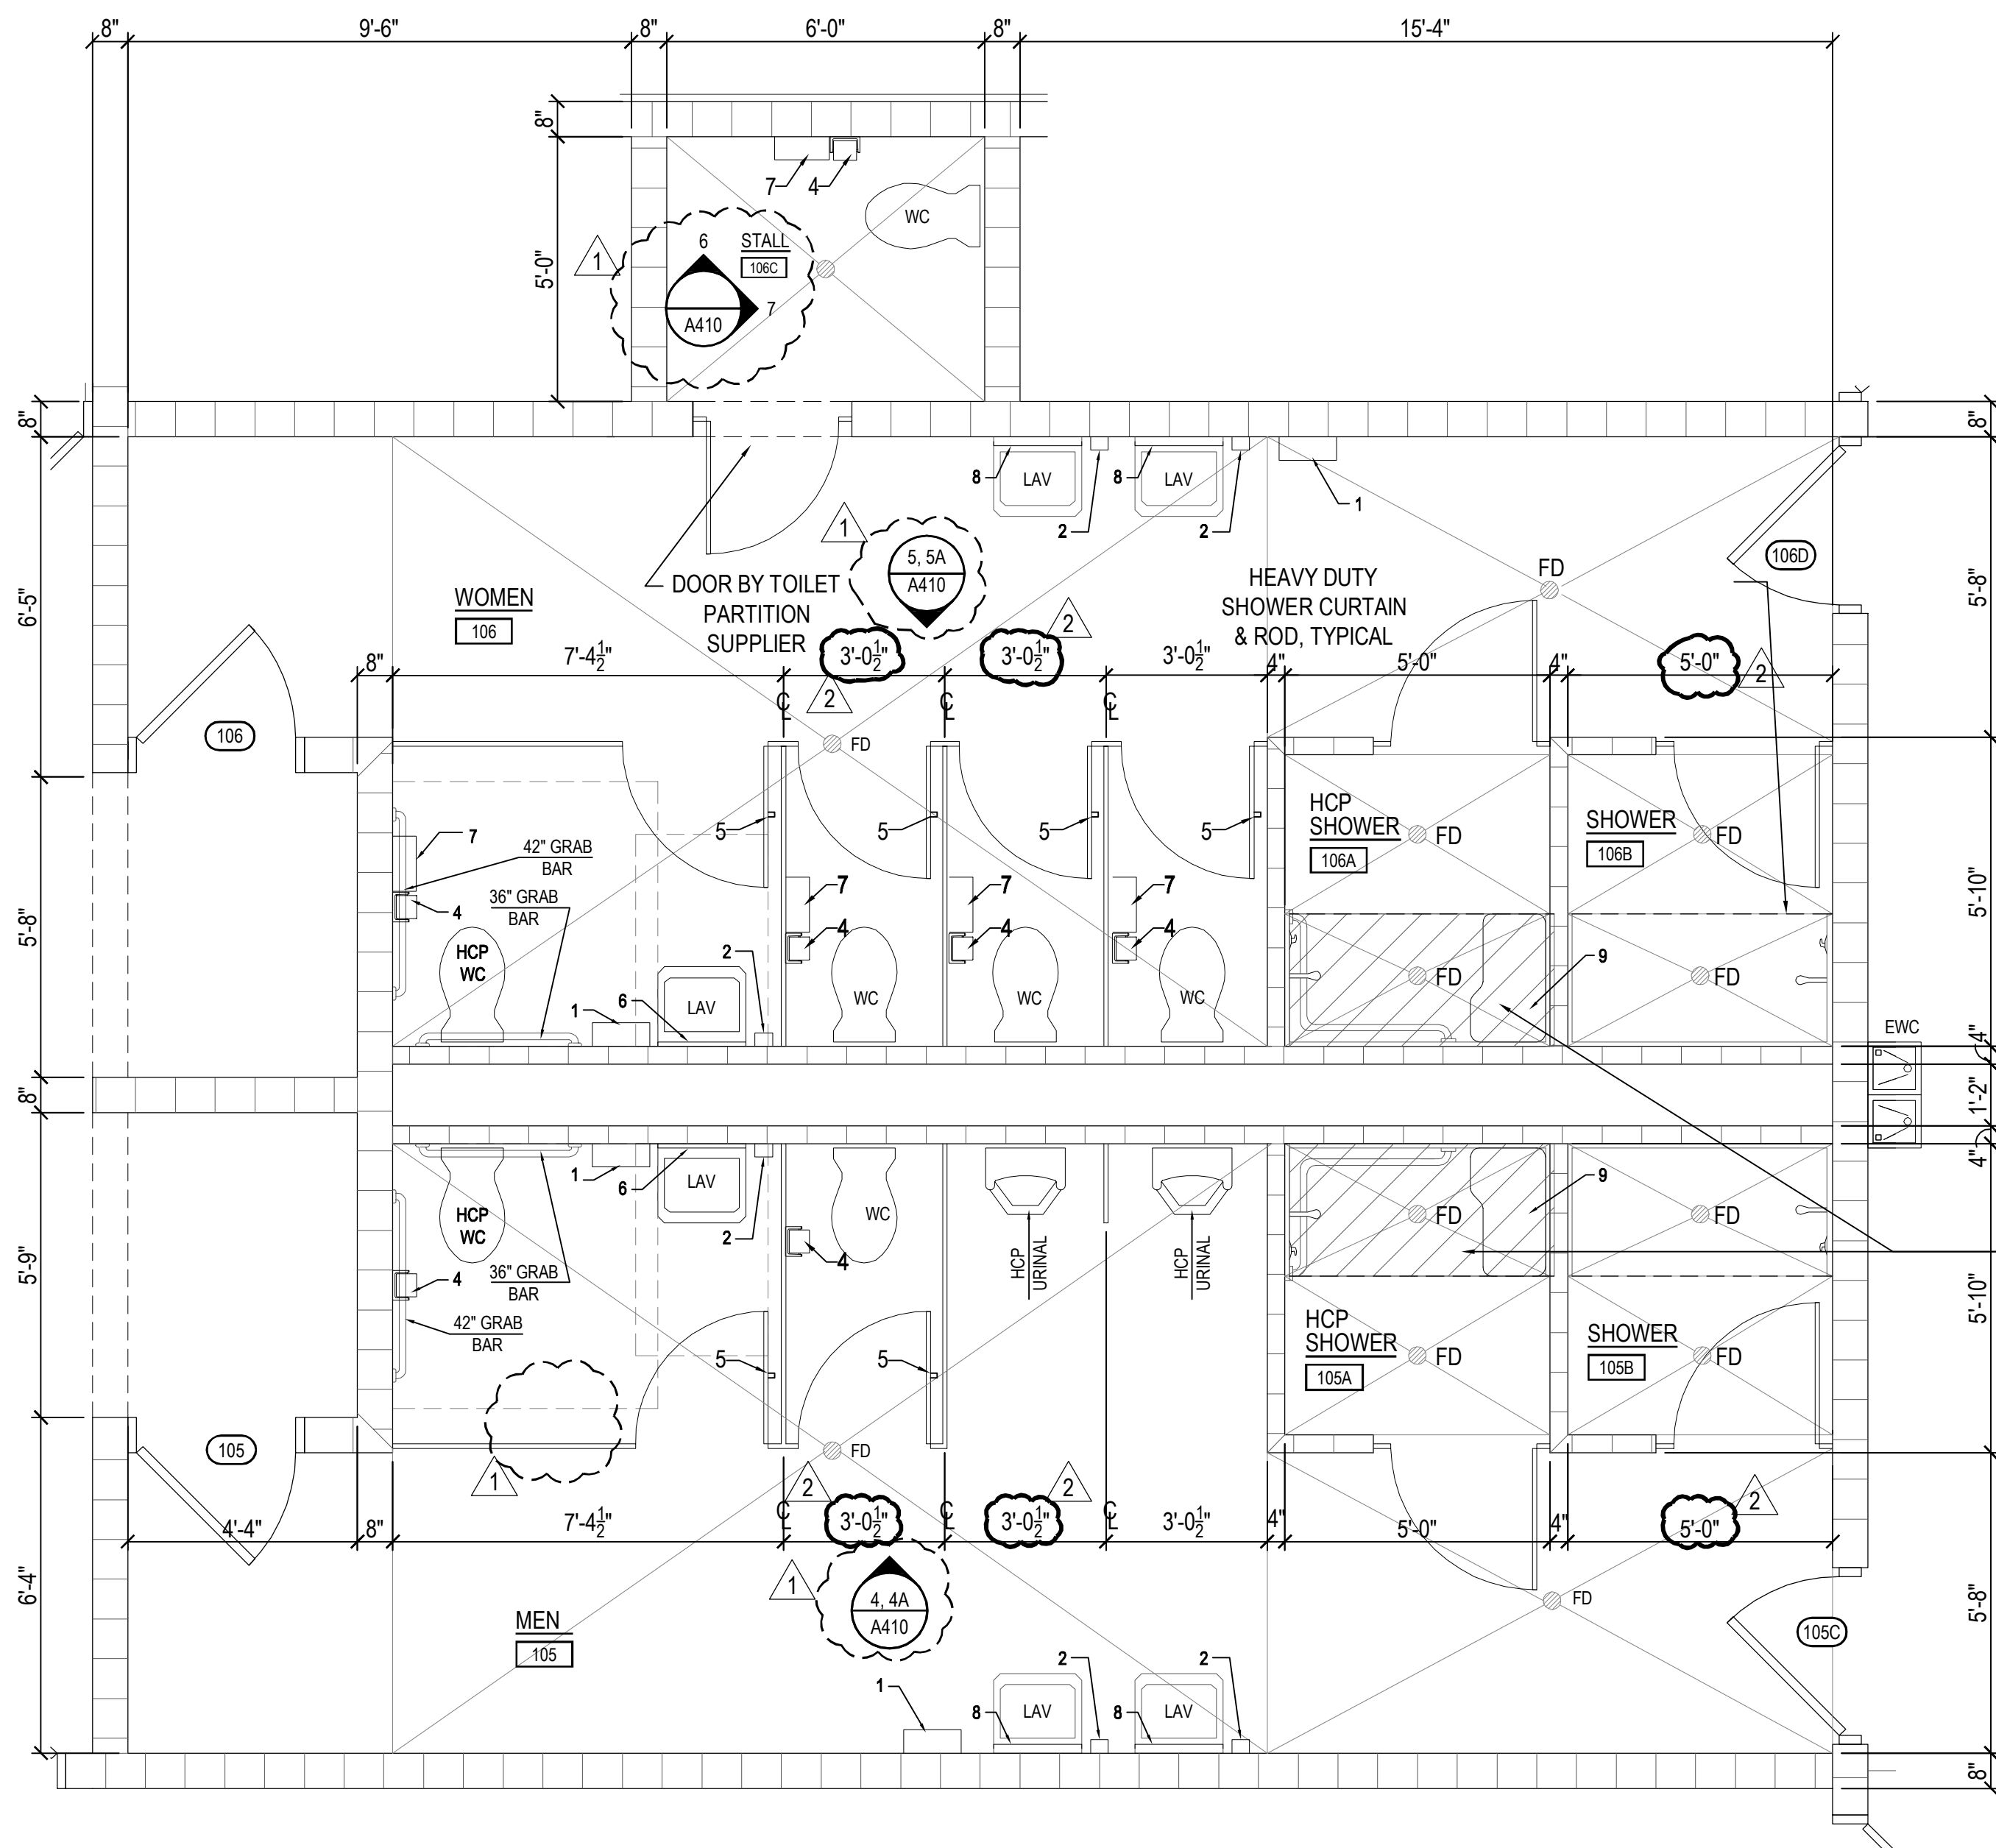


1 ENLARGED TOILET PLAN - ROOMS #105 & 106
SCALE: 3/8" = 1'-0"

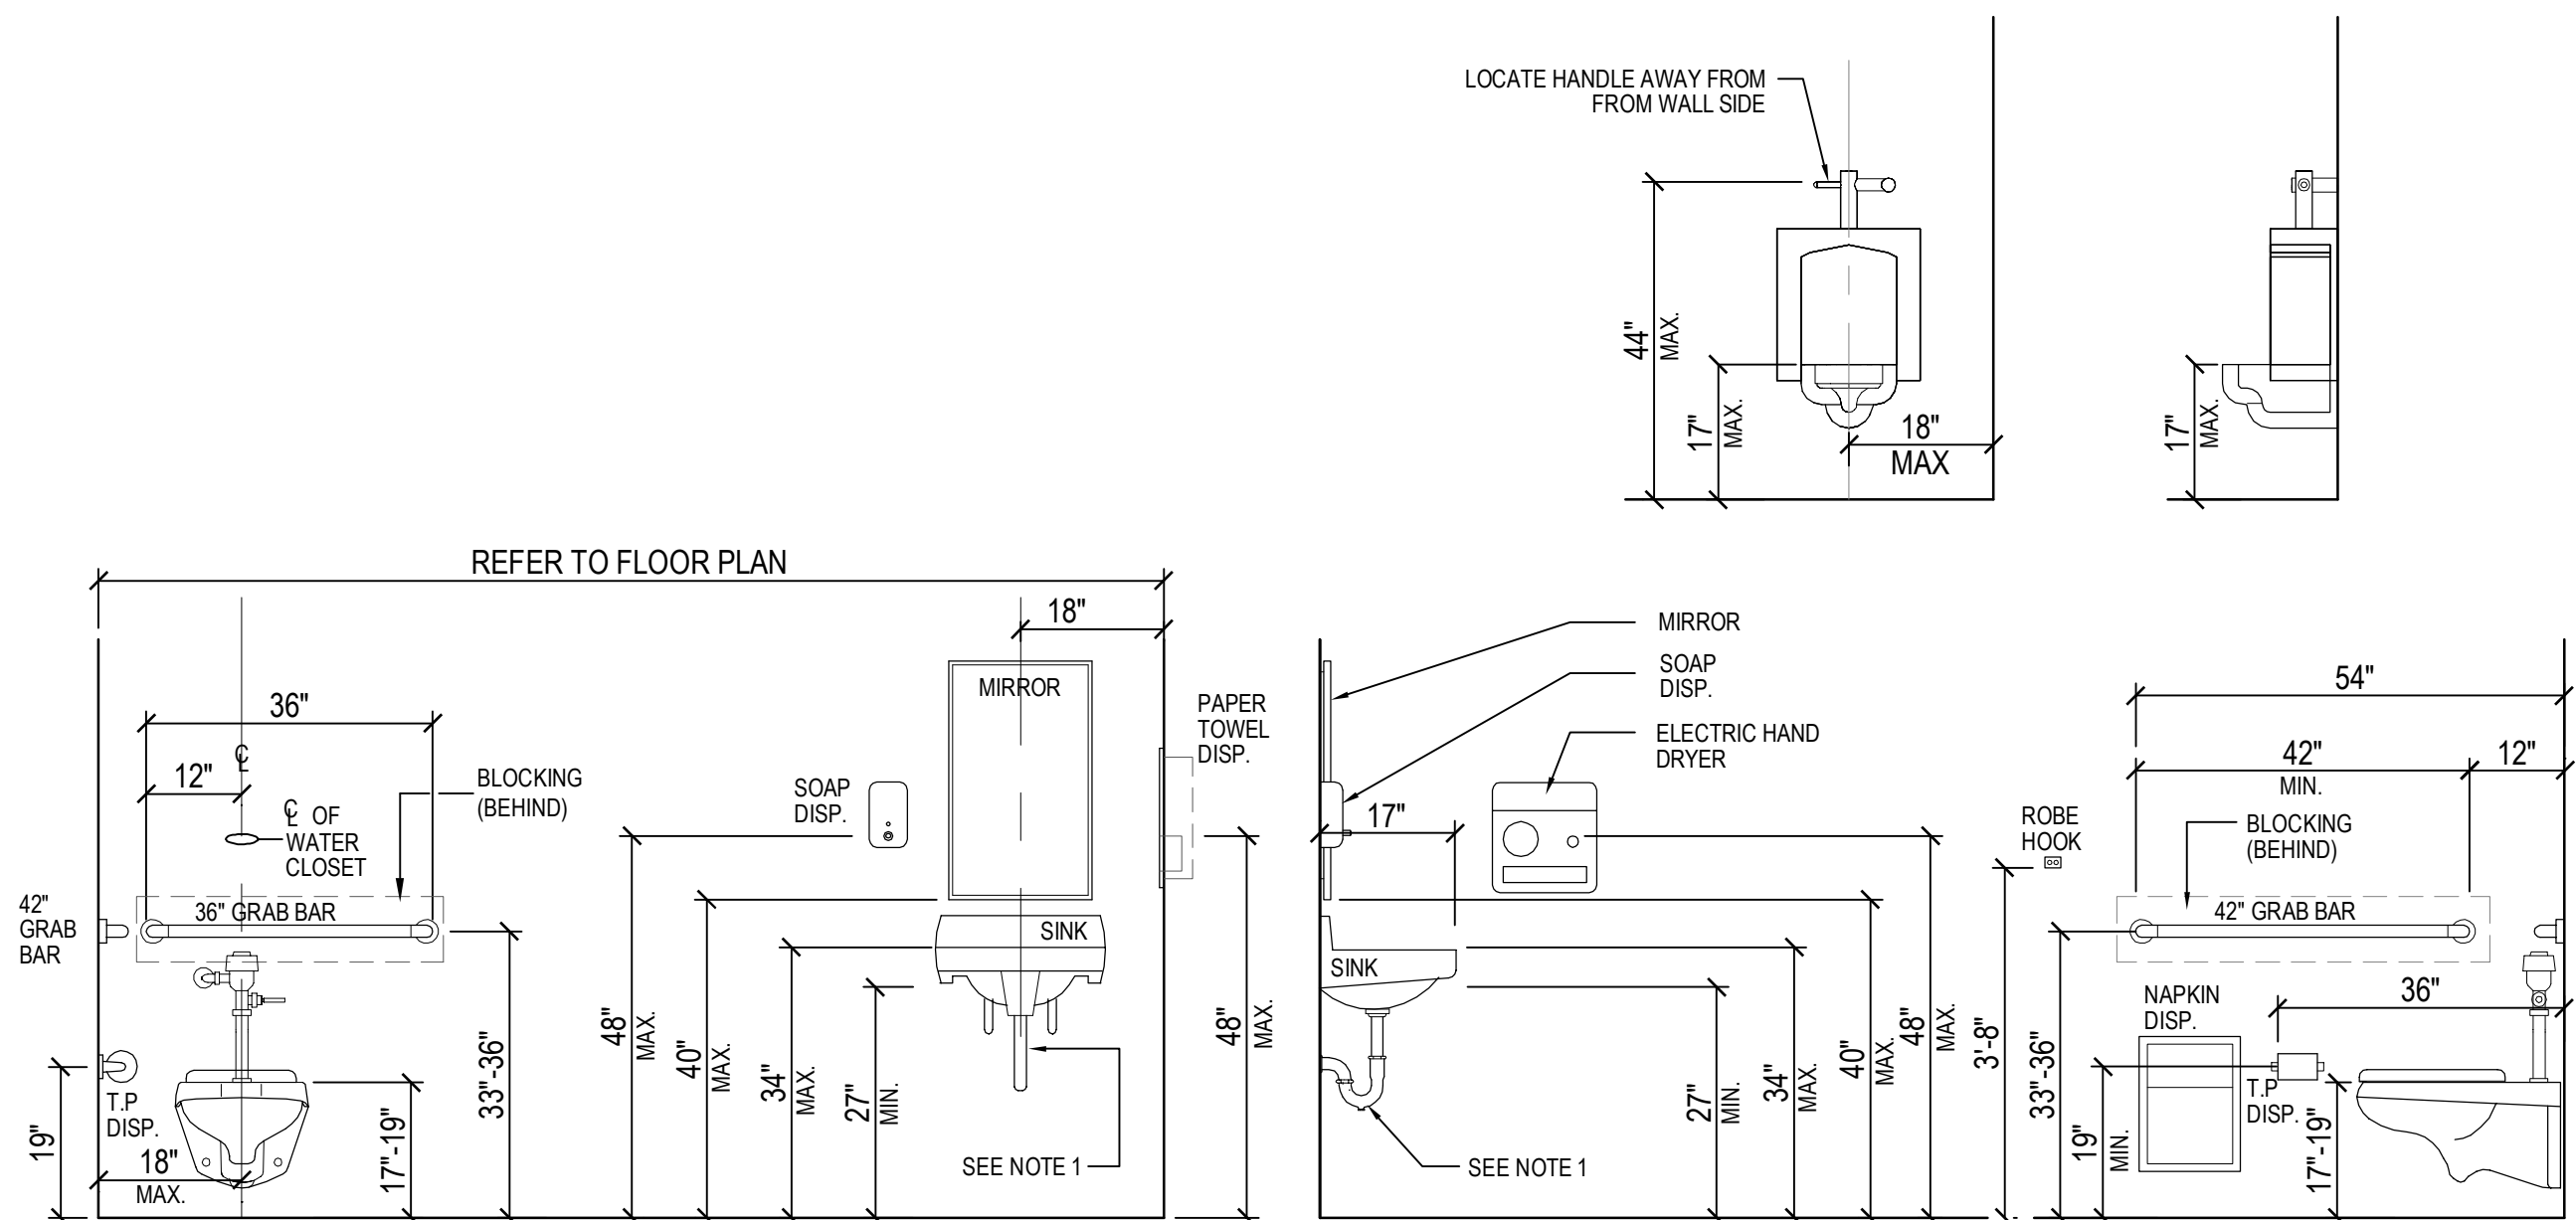

MK	DESCRIPTION	MODEL	REMARKS
1	ELECTRIC HAND DRYER	BRADLEY 2897-280000	MOUNTING HEIGHT 48" AFF TO CONTROLS
2	SOAP DISPENSER	-	PROVIDED AND INSTALLED BY OWNER
3	GRAB BAR	BRADLEY 817 / 001 X 36 & 42	MOUNTING HEIGHT TOP OF BAR 33"-36" AFF
4	TOILET TISSUE DISPENSER	-	PROVIDED AND INSTALLED BY OWNER
5	COAT HOOK	BRADLEY 912	MOUNTING HEIGHT 54" CENTERLINE AFF FOR PARALLEL APPROACH & 48" FOR FRONT APPROACH
6	MIRROR (FIXED TILT)	BRADLEY 740-1830	MOUNTING HEIGHT 40" AFF TO BOTTOM
7	SANITARY NAPKIN DISPOSAL	BRADLEY 4722-15	MOUNTING HEIGHT 19" AFF TO CENTER
8	MIRROR	BRADLEY 781	MOUNTING HEIGHT 40" AFF TO BOTTOM
9	FOLDING SHOWER SEAT	-	INTEGRAL WITH SHOWER
10	BABY CHANGING STATION	KOALA KB100	MOUNTING HEIGHT 33" AFF TO BOTTOM


- NOTES:
1. INSULATE LAVATORY PIPING WITH TRUEBRO INC. SERIES #100 INSULATION KIT OR APPROVED EQUAL
 2. COORDINATE GRAB BAR MOUNTING HEIGHT W/ REQUIRED CLEARANCE @ WATER CLOSET TANK
 3. SOAP DISPENSERS AND TOILET TISSUE DISPENSERS PROVIDED AND INSTALLED BY OWNER

2 TOILET ACCESSORY SCHEDULE
SCALE: 1/2" = 1'-0"

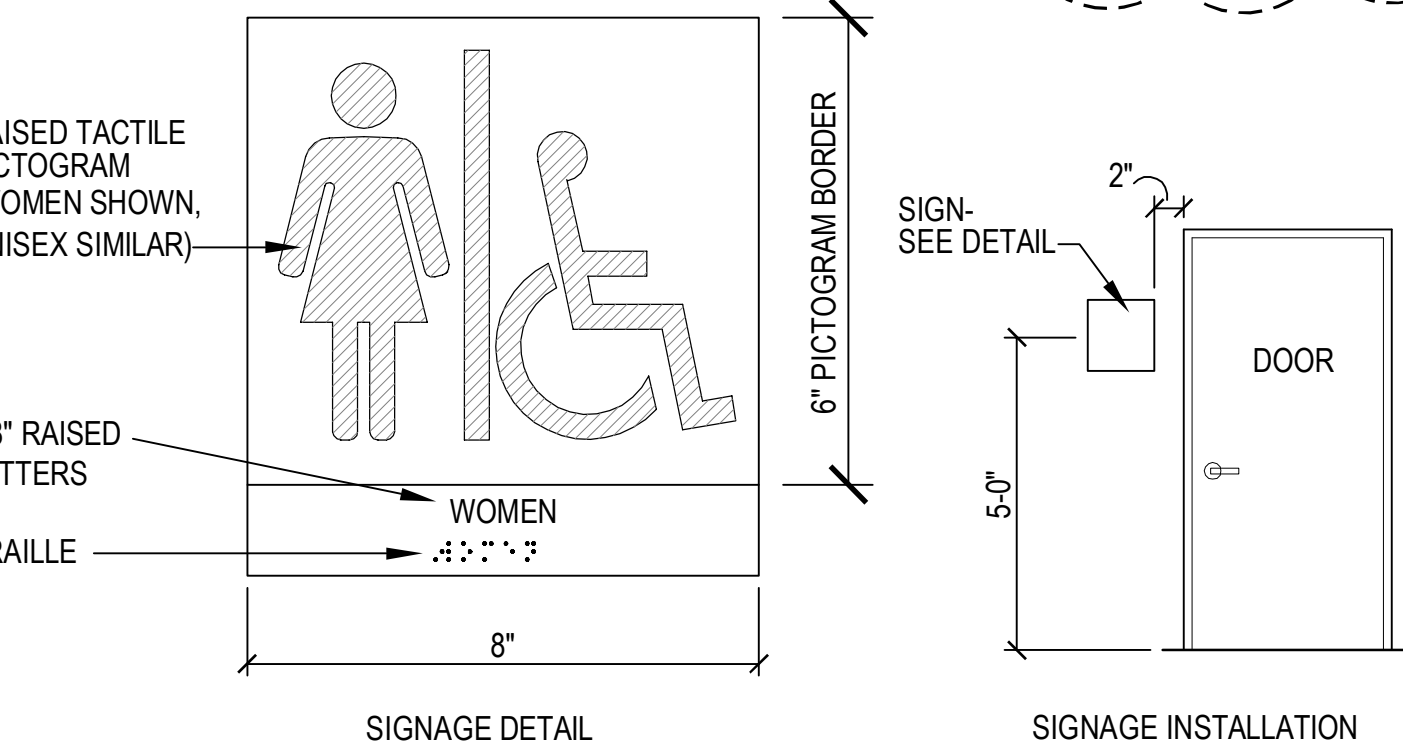


3 TOILET ROOM SIGNAGE
SCALE: 1/2" = 1'-0"


NOTE:
BALANCE OF INTERIOR ROOM SIGNAGE NOT
A PART OF THIS CONTRACT.

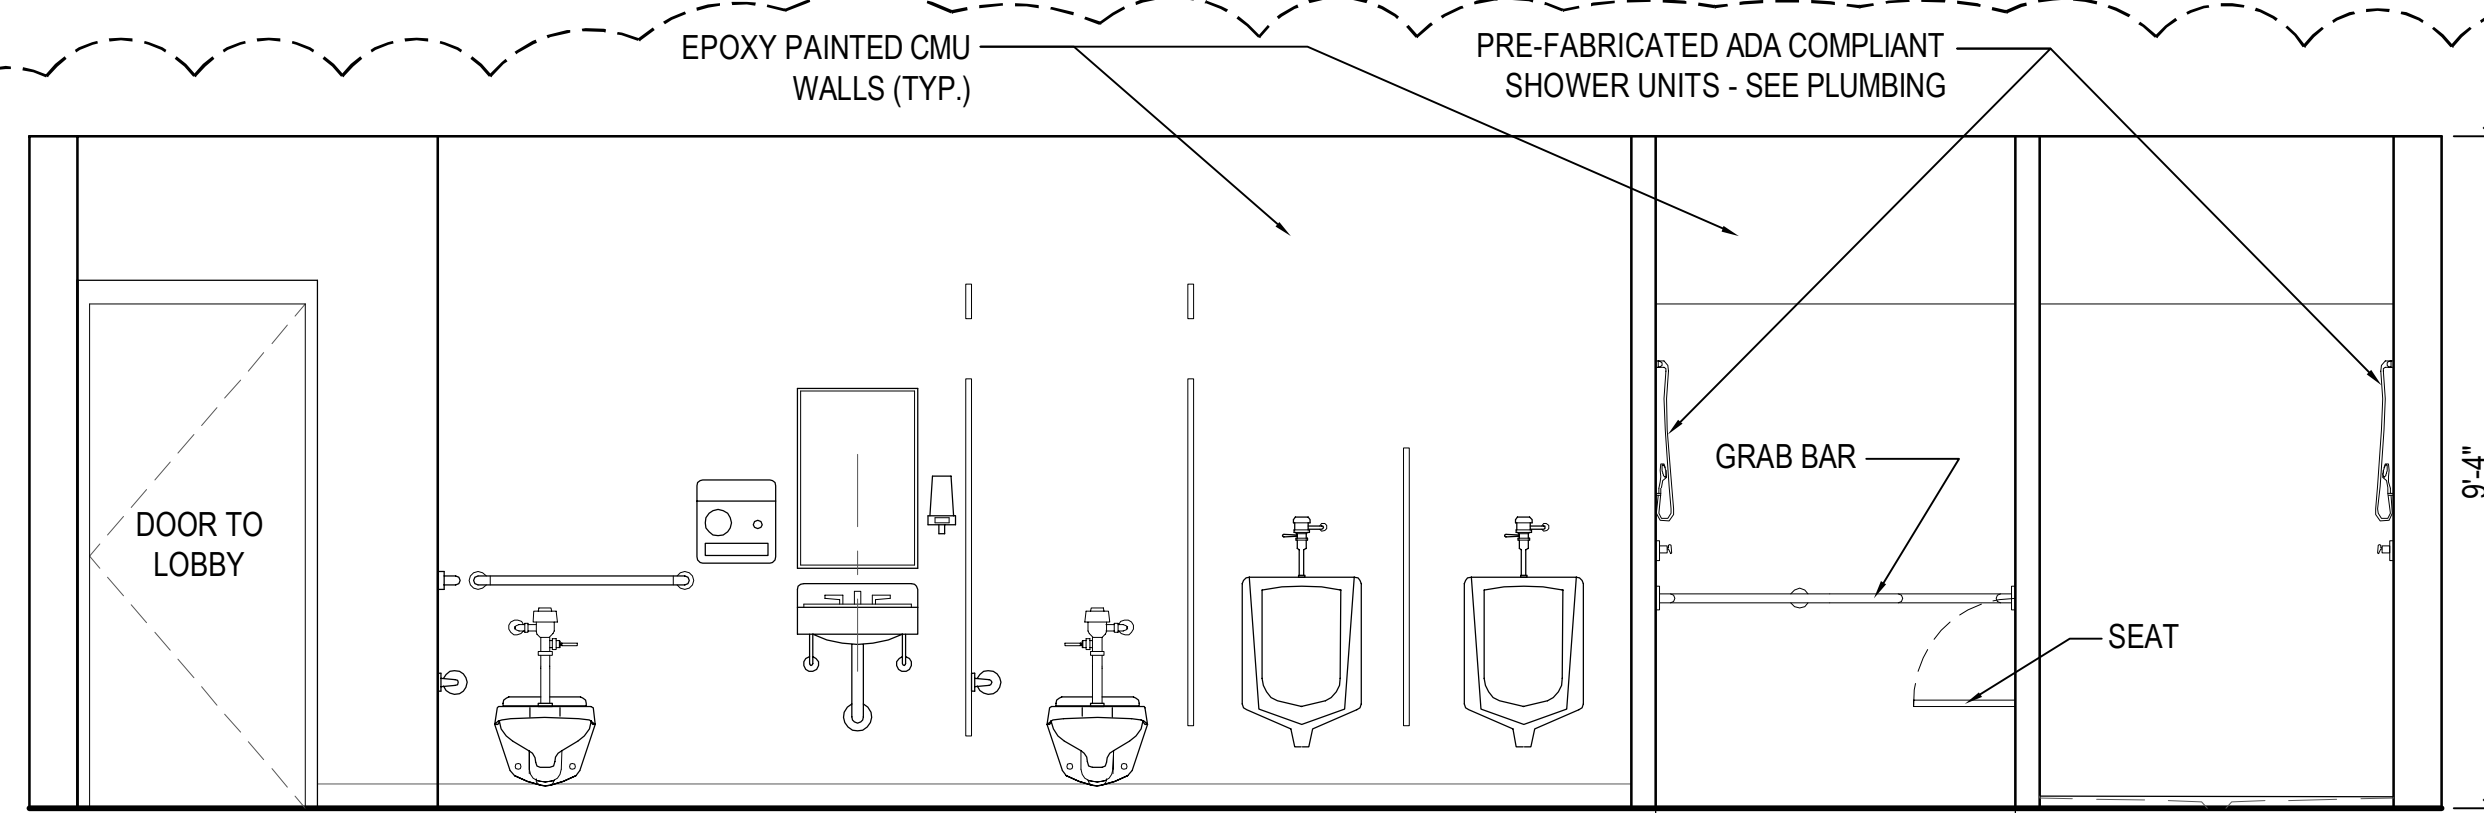


4 ELEVATION - ROOM #105
SCALE: 3/8" = 1'-0"

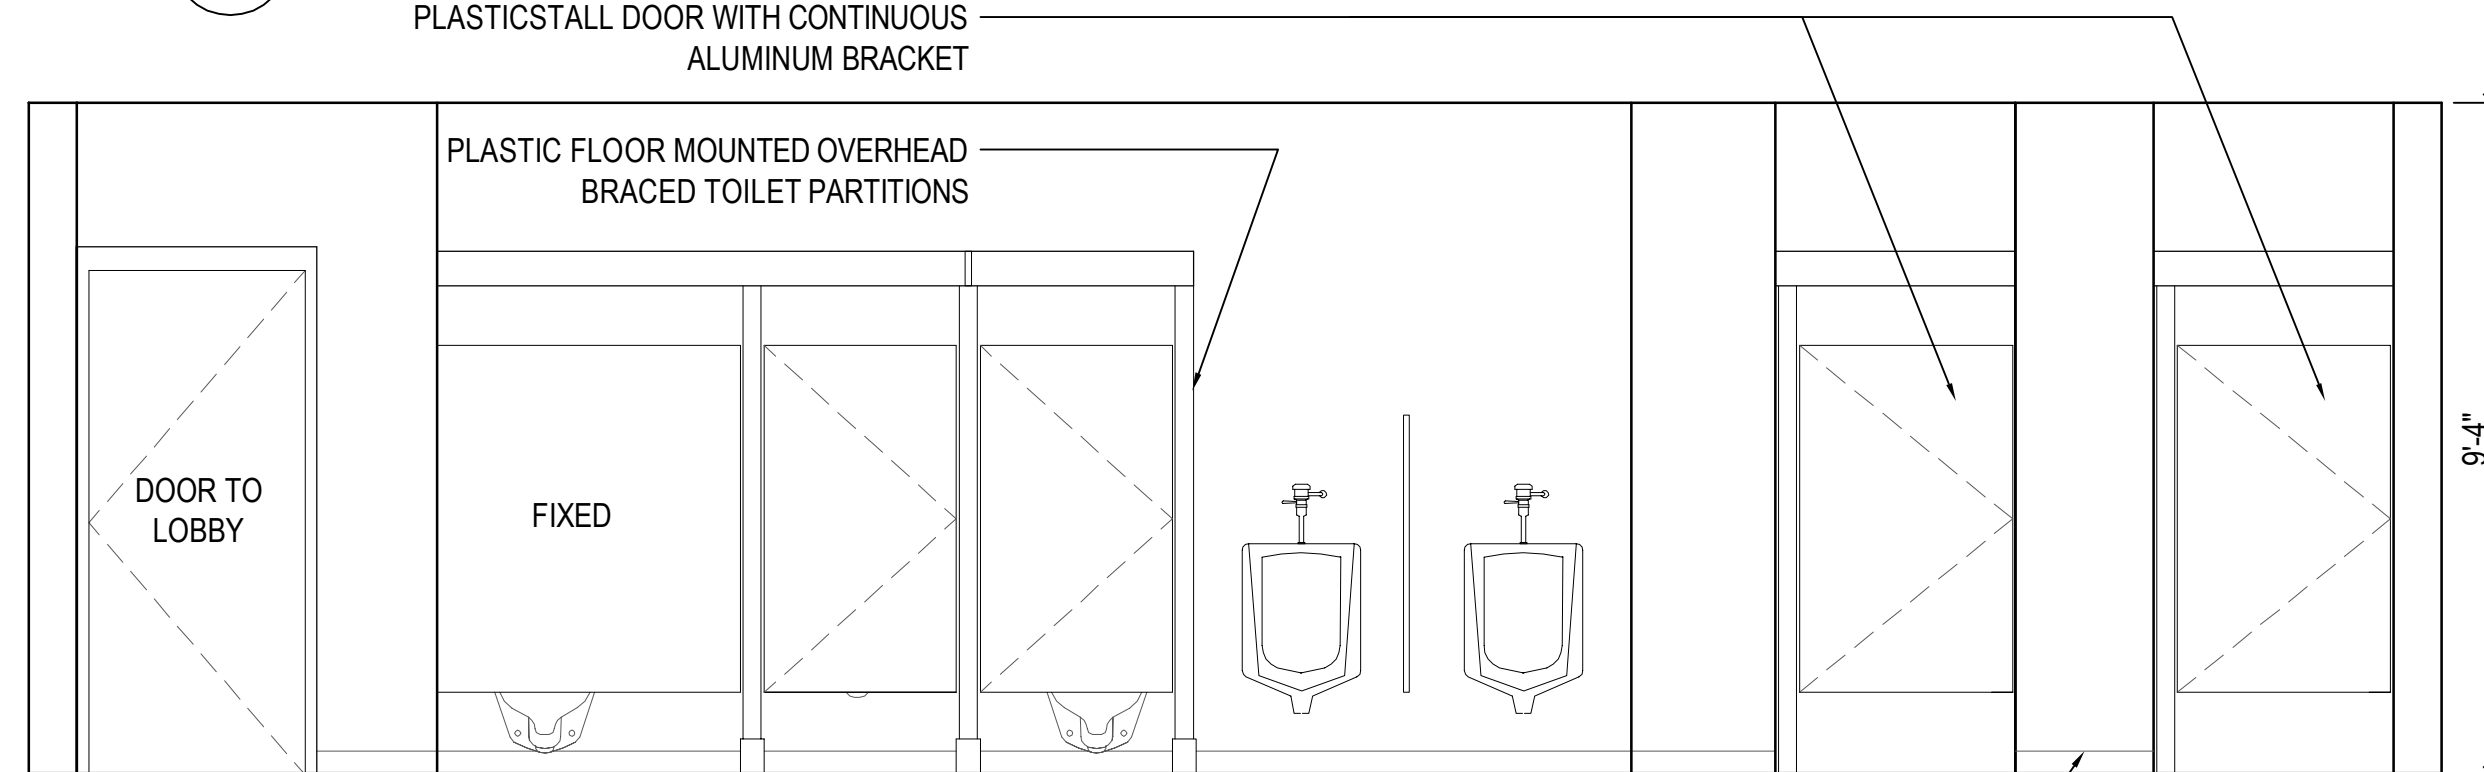


4A ELEVATION - ROOM #105
SCALE: 3/8" = 1'-0"

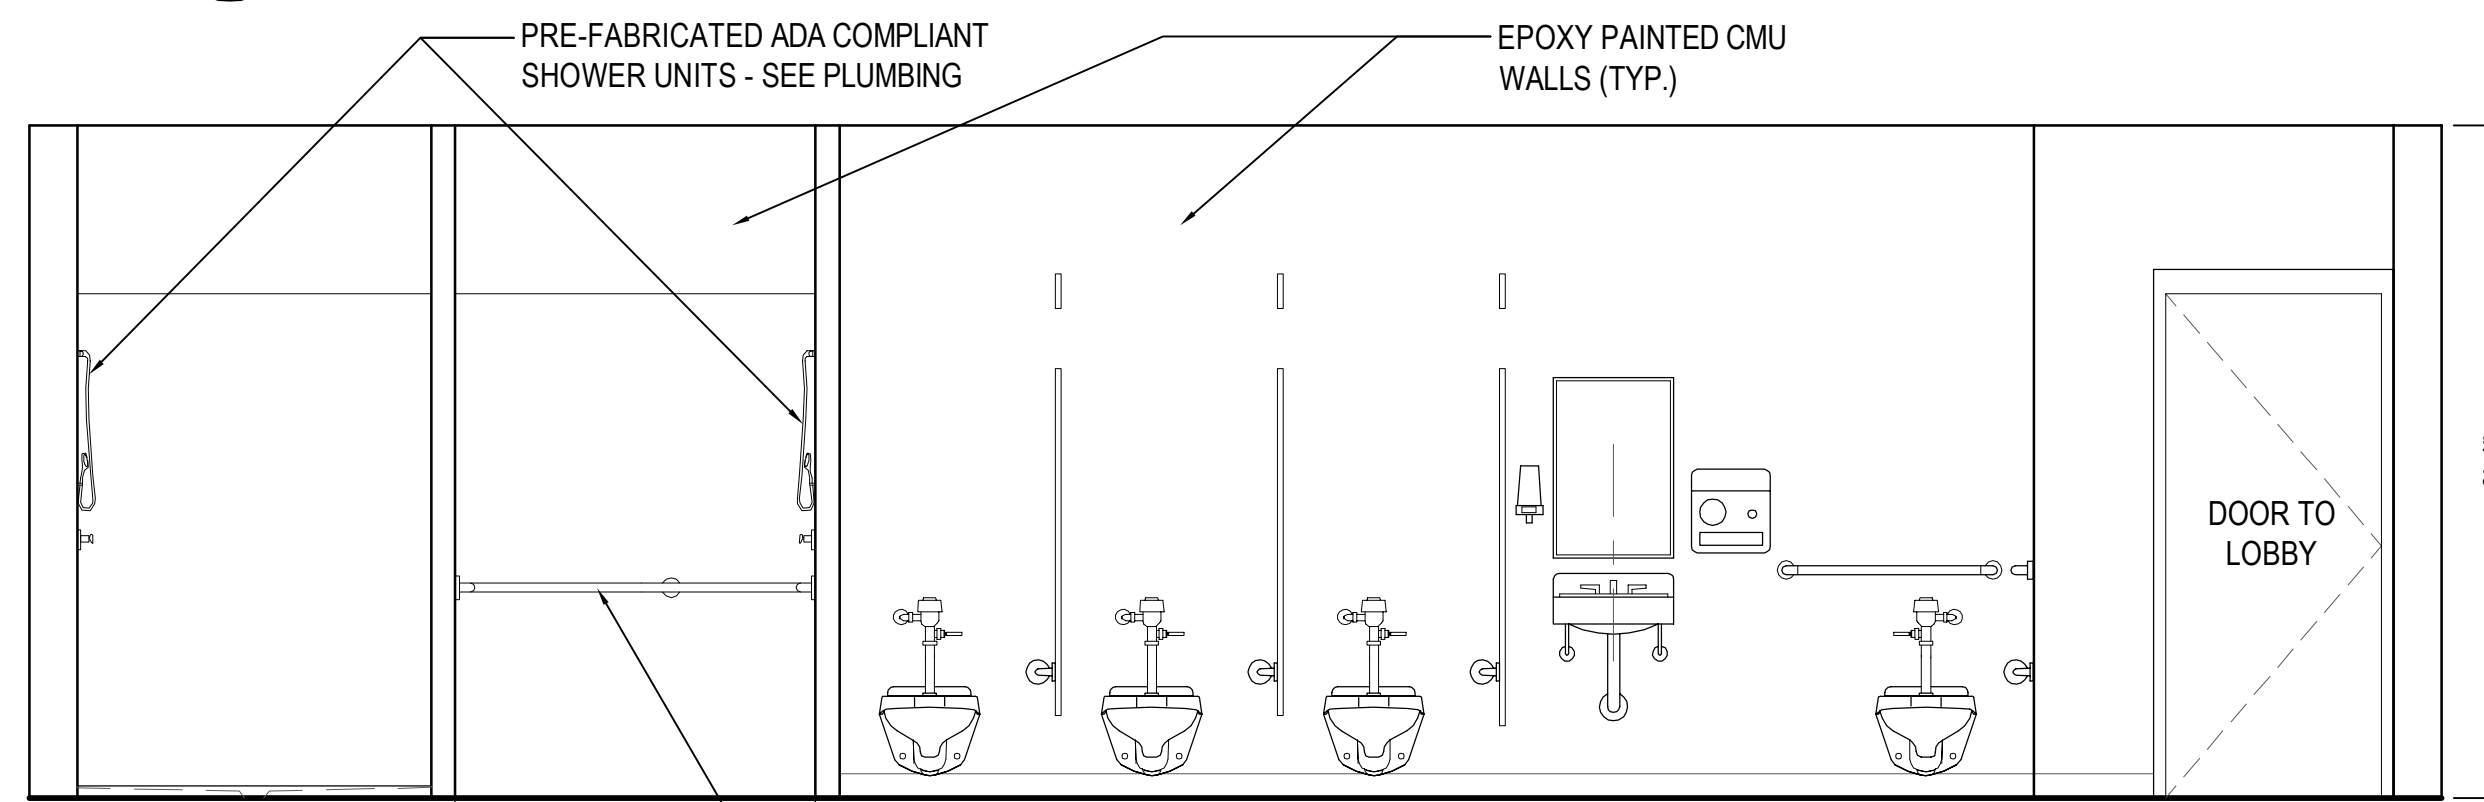


5 ELEVATION - ROOM #106
SCALE: 3/8" = 1'-0"

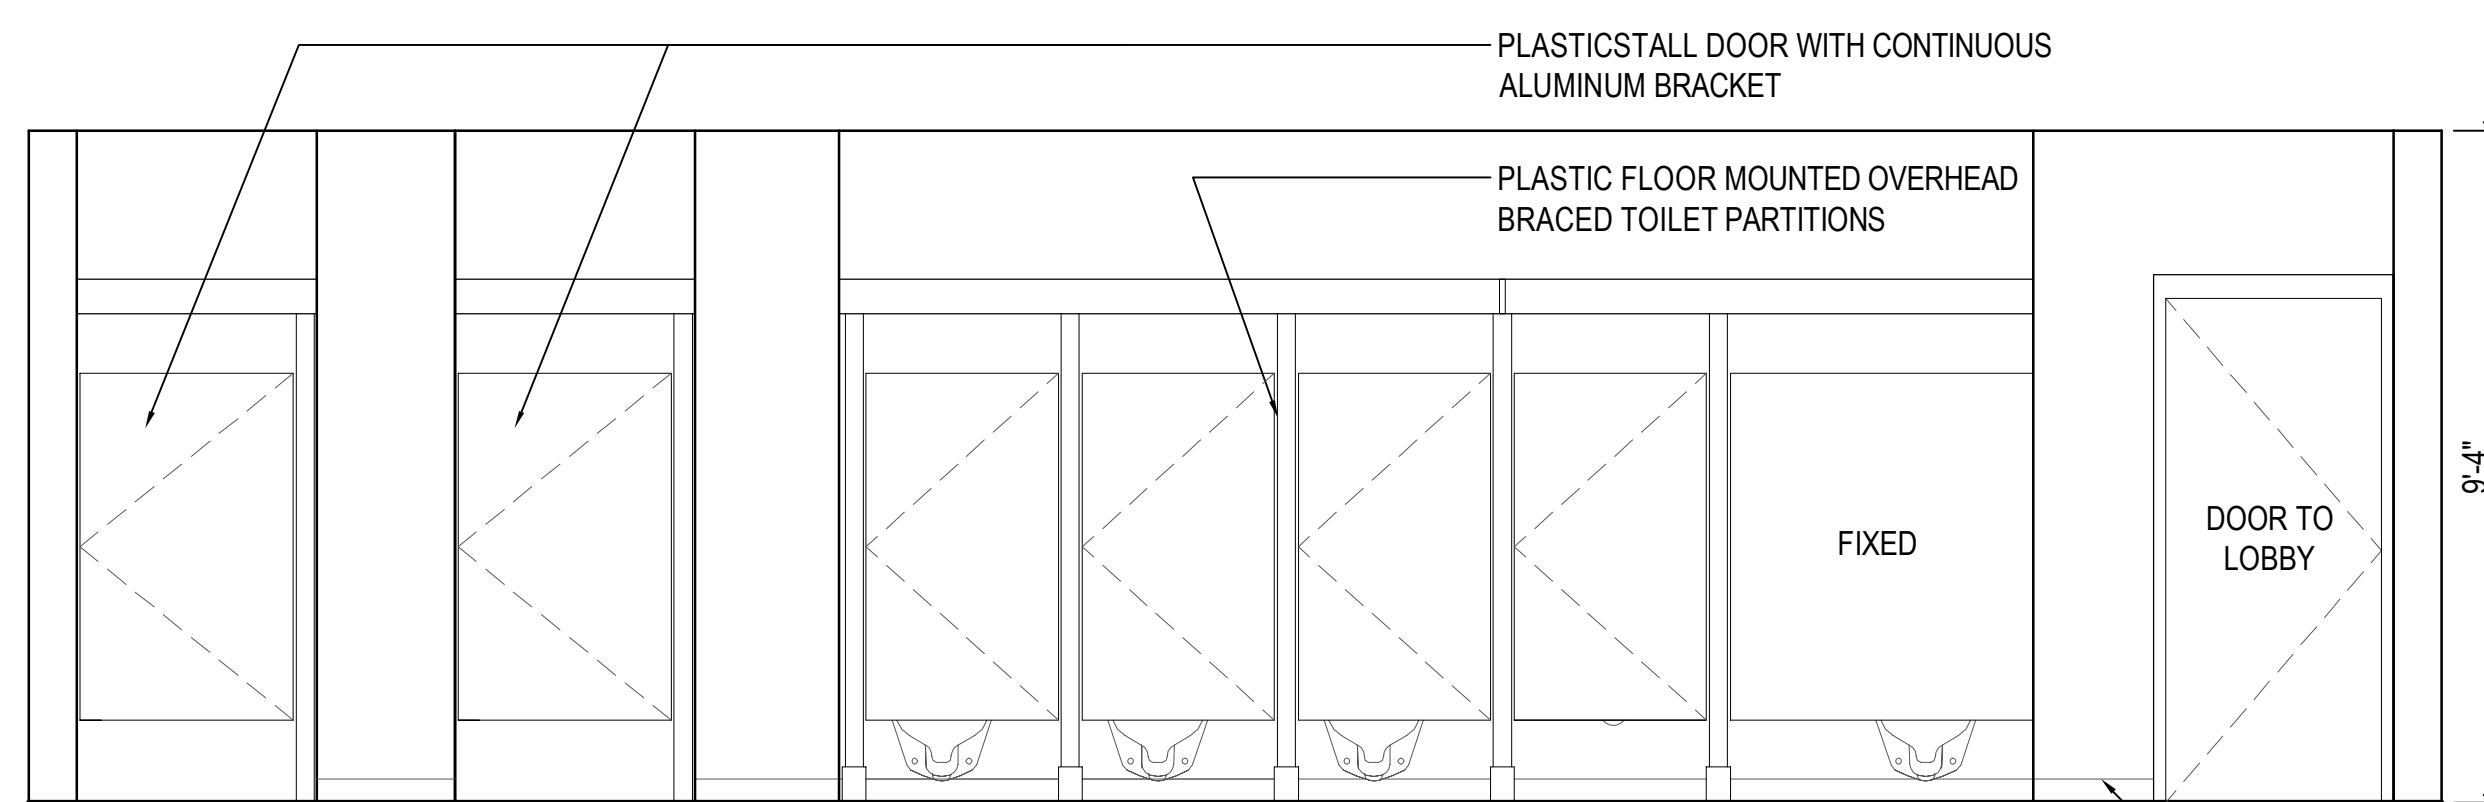


5A ELEVATION - ROOM #106
SCALE: 3/8" = 1'-0"

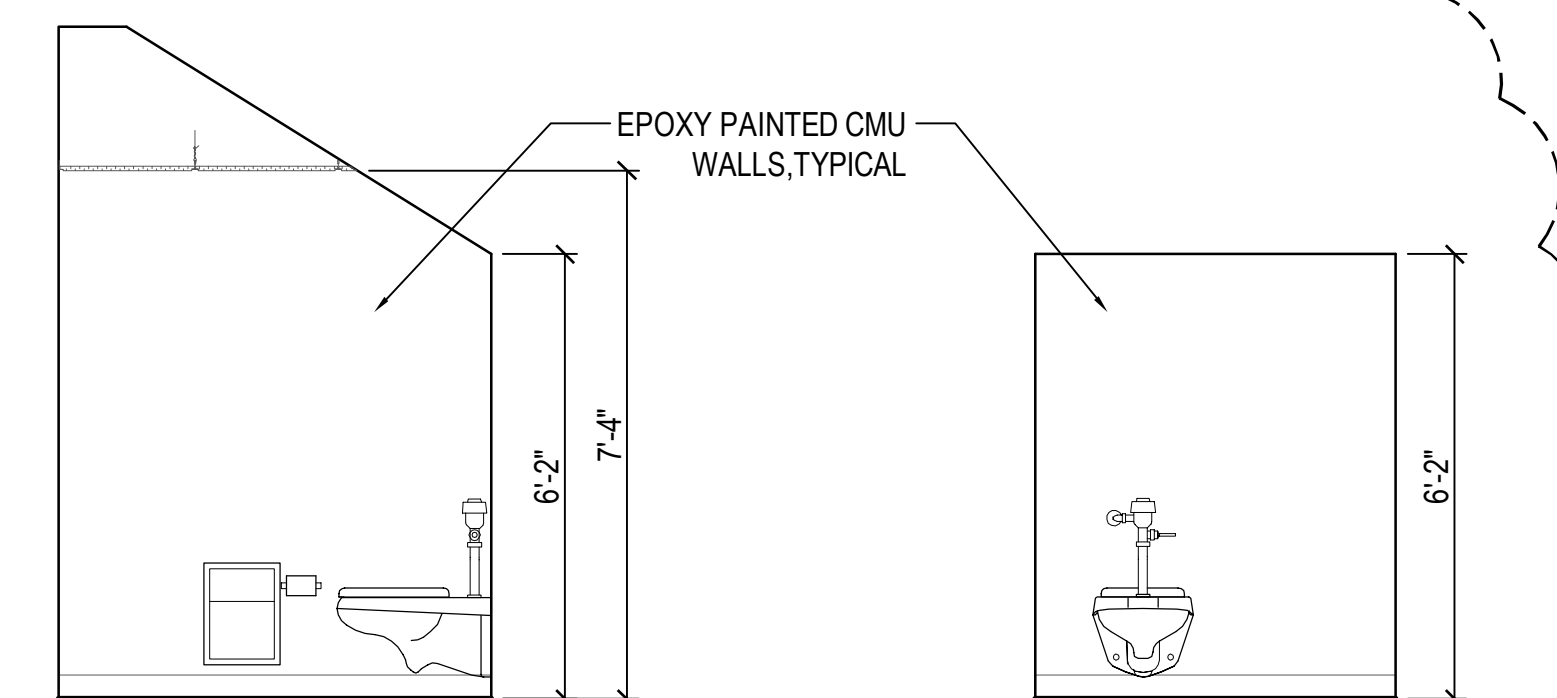

8 ELEVATION - STALL #106C
SCALE: 3/8" = 1'-0"

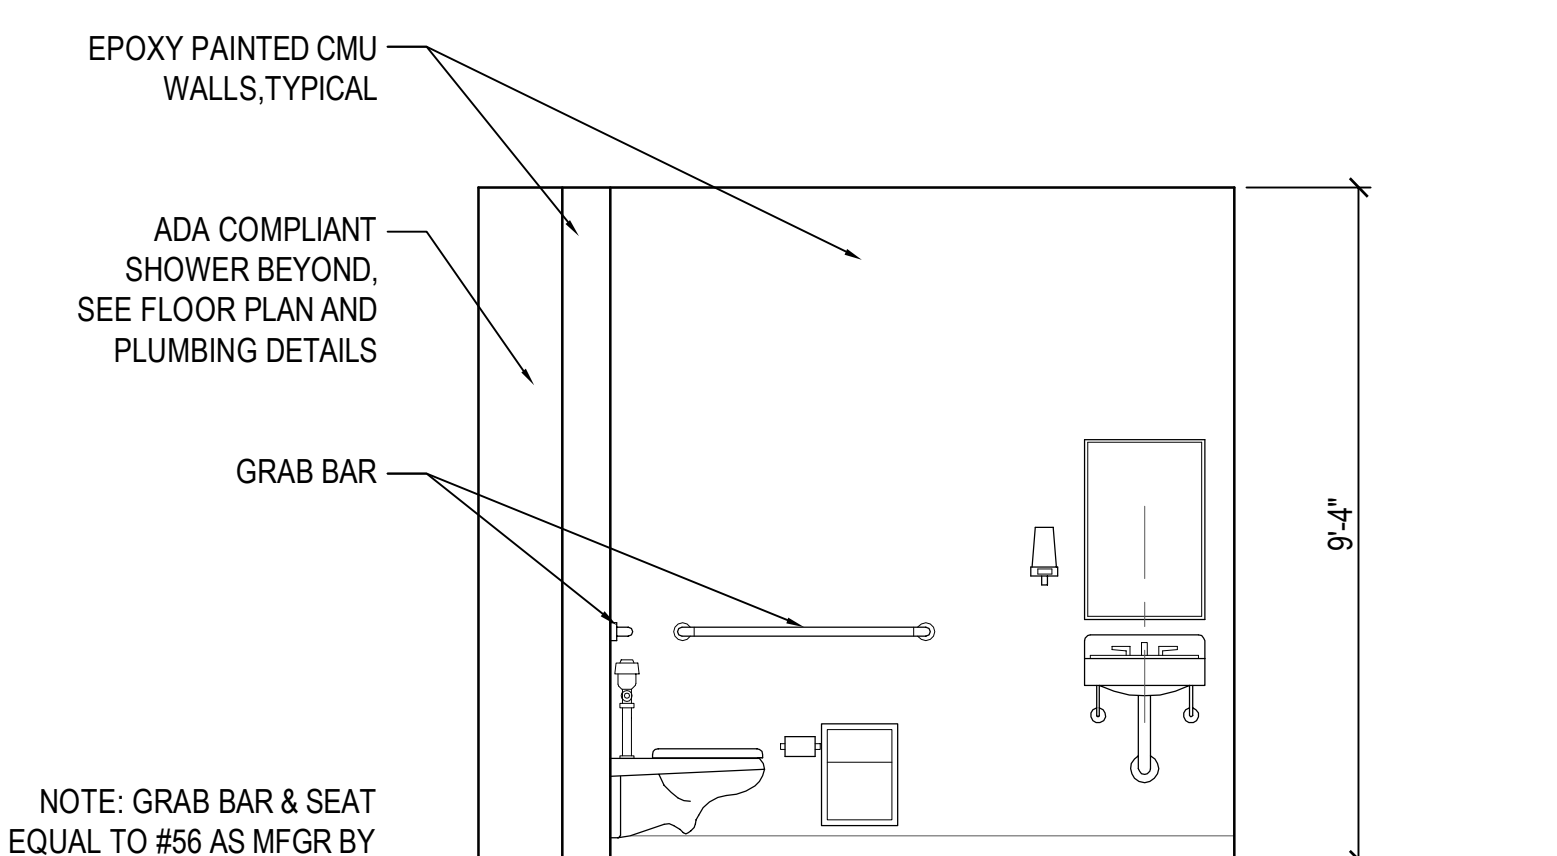

7 ELEVATION - ROOM #107
SCALE: 3/8" = 1'-0"

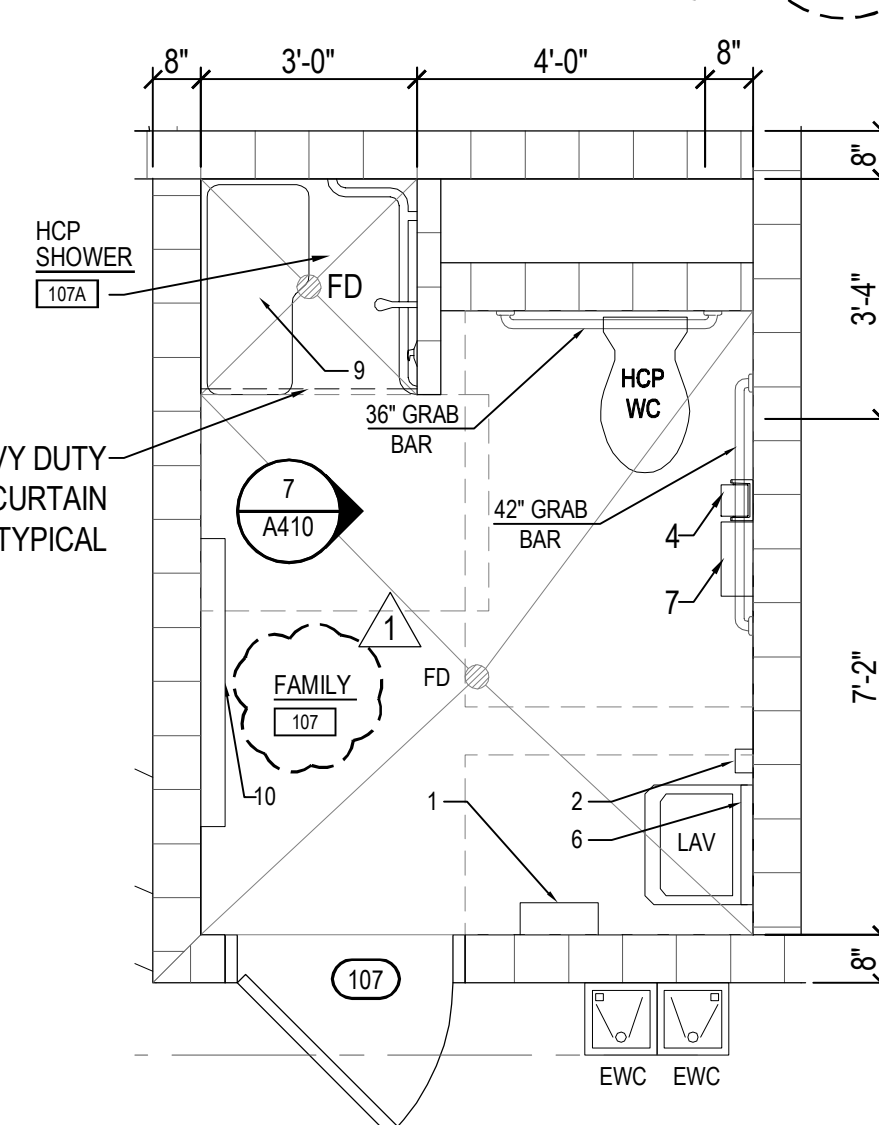

6 ENLARGED TOILET PLAN - ROOM #107
SCALE: 3/8" = 1'-0"

SEAL

Steve Jernigan, FAIA

bay design
associates architects, p.l.l.c.
florida certificate of
authorization AA0003597

PROJECT:
Gulf Breeze Community Center


800 Shoreline Drive
Gulf Breeze, FL 32561

SHEET TITLE:
Drop Off Canopy Details

PROJECT NO: 2413
FILE NO: 2413_A442
DATE: 06.XX.2011
REVISION:

SHEET

A442

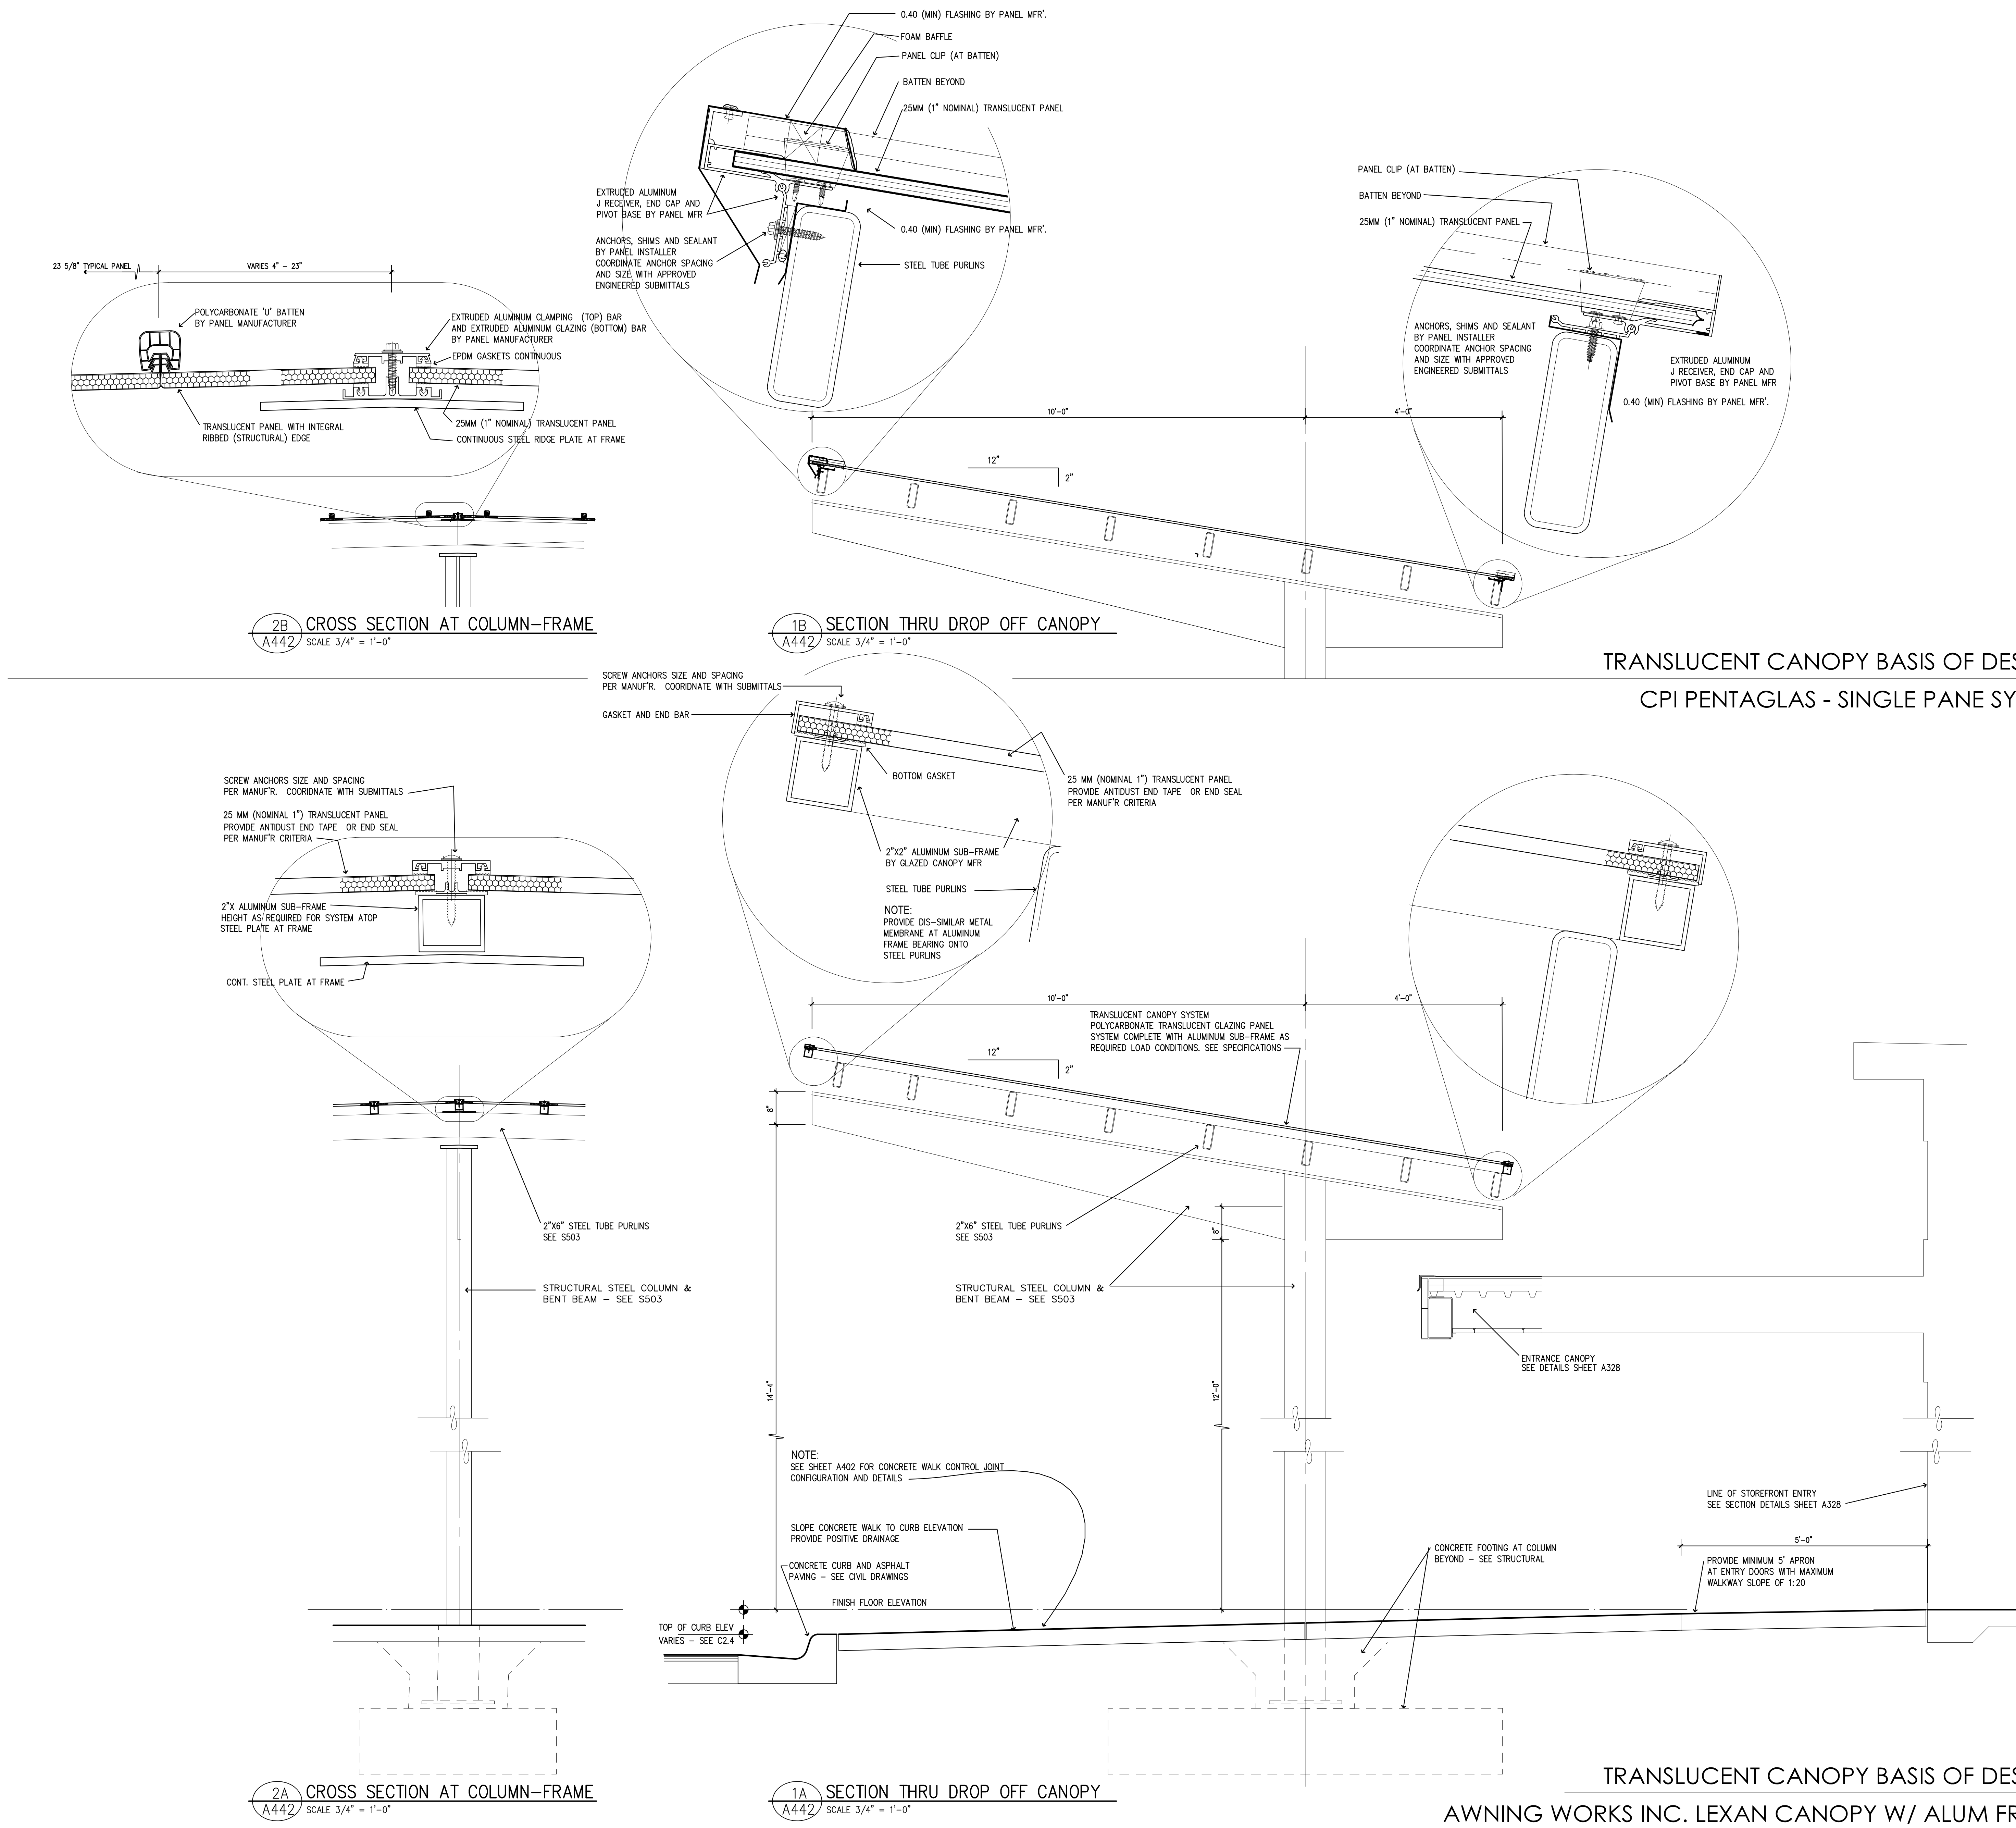

TRANSLUCENT CANOPY BASIS OF DESIGN:
CPI PENTAGLAS - SINGLE PANE SYSTEM

TRANSLUCENT CANOPY BASIS OF DESIGN:
AWNING WORKS INC. LEXAN CANOPY W/ ALUM FRAME



Steve Jernigan, FAIA
FL#9953, AL#2676,
GA#RA011516,
MS#4135, CO#400232

bay design
associates architects, pl
florida certificate of
authorization AA0003597









PROJECT: Gulf Breeze Community Center
800 Shoreline Drive
Gulf Breeze, FL 32561


SHEET TITLE: Enlarged Reception Plan, Elevations, and Section

PROJECT NO: 2413
FILE NO: 2413_A460
DATE: 06.01.2011
REVISION:
1-06.06.11
2-06.20.11

SHEET


A460

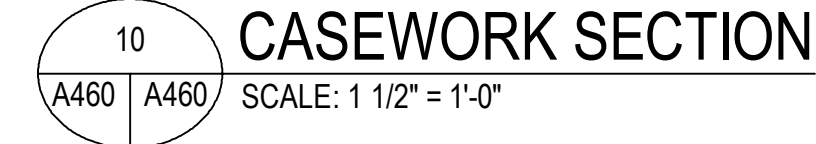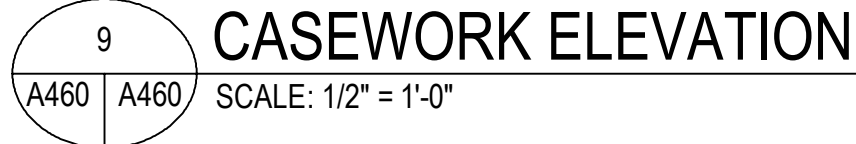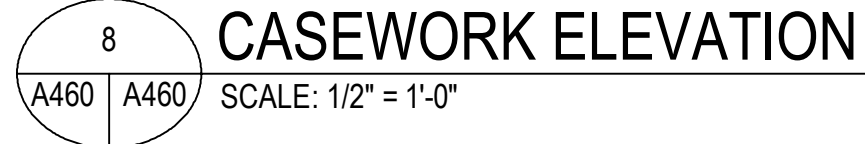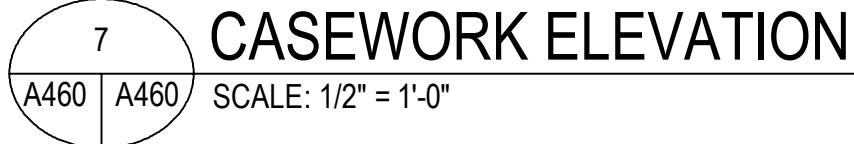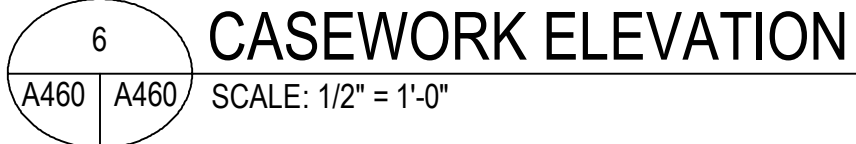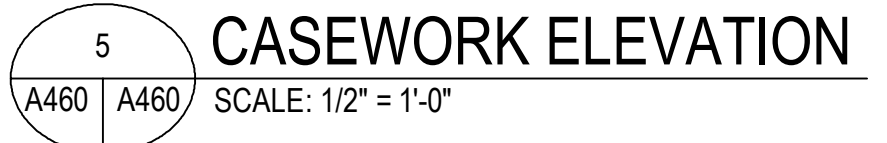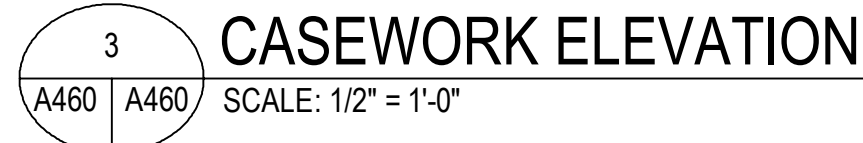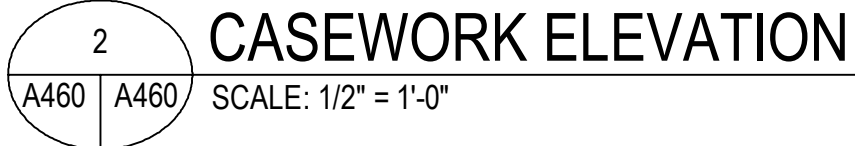

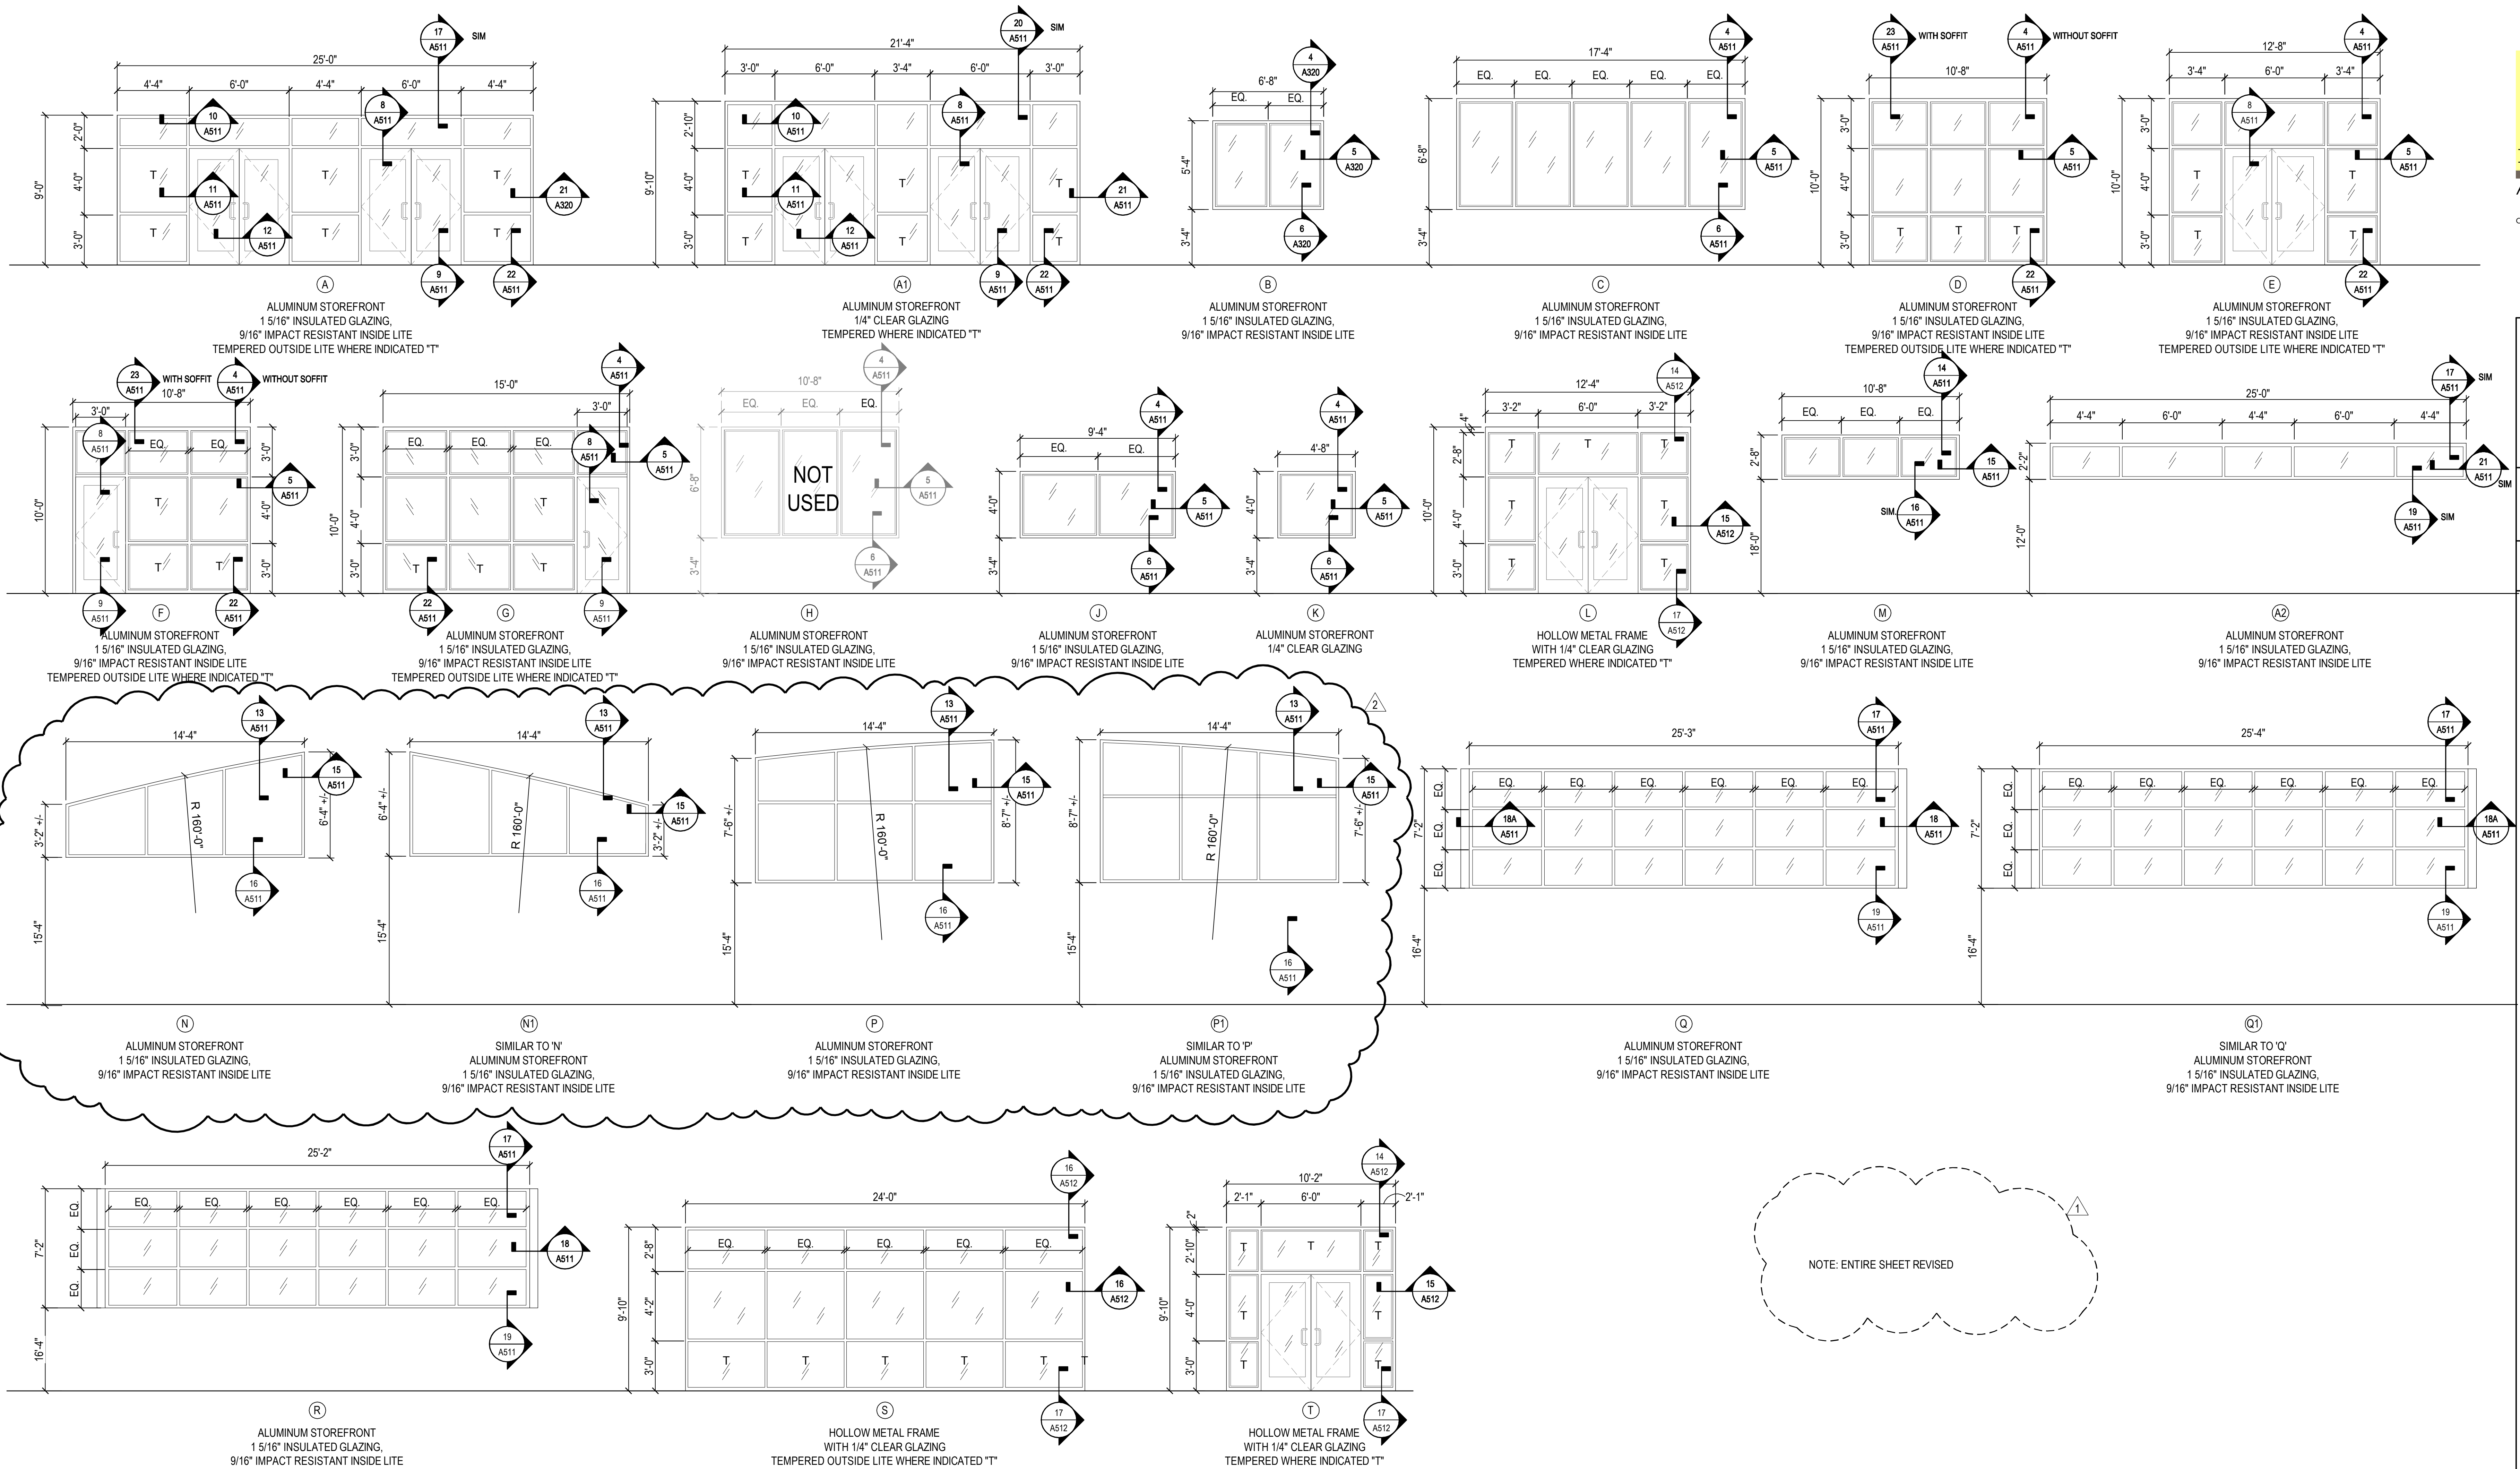

1 STOREFRONT DOOR & WINDOW TYPES

SCALE: 1/4\" = 1'-0"

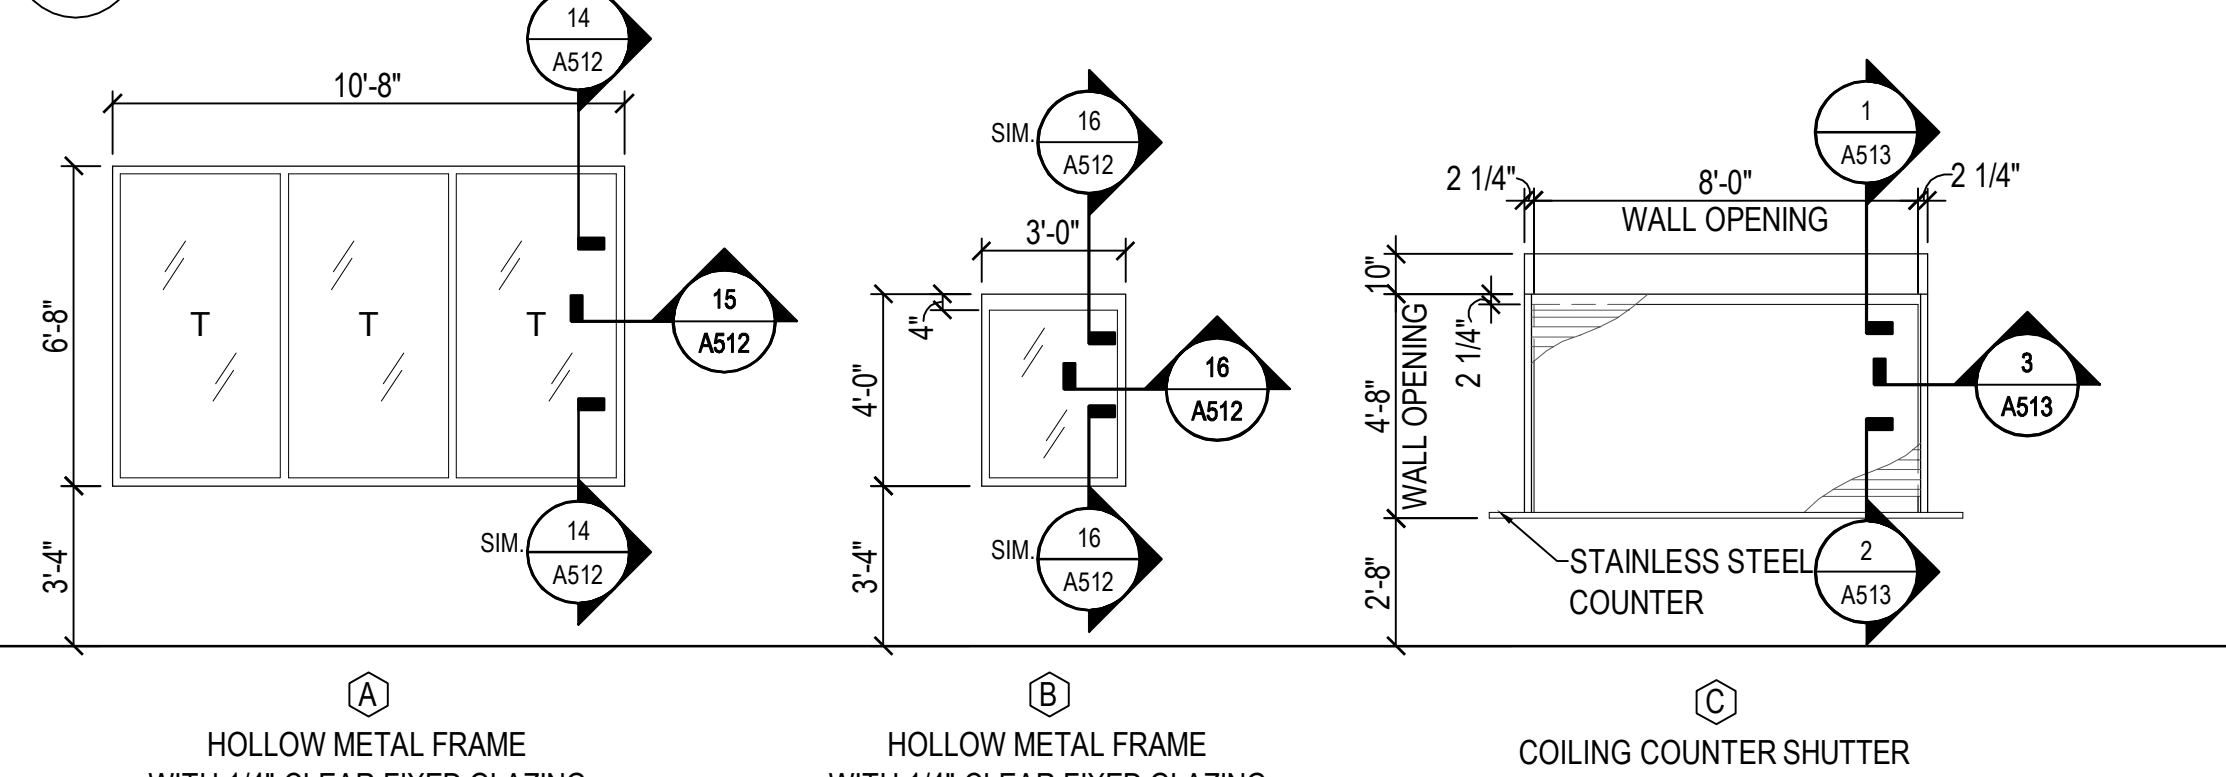


2 WINDOW TYPES


SCALE: 1/4\" = 1'-0"

3 DOOR TYPES


SCALE: 1/4\" = 1'-0"

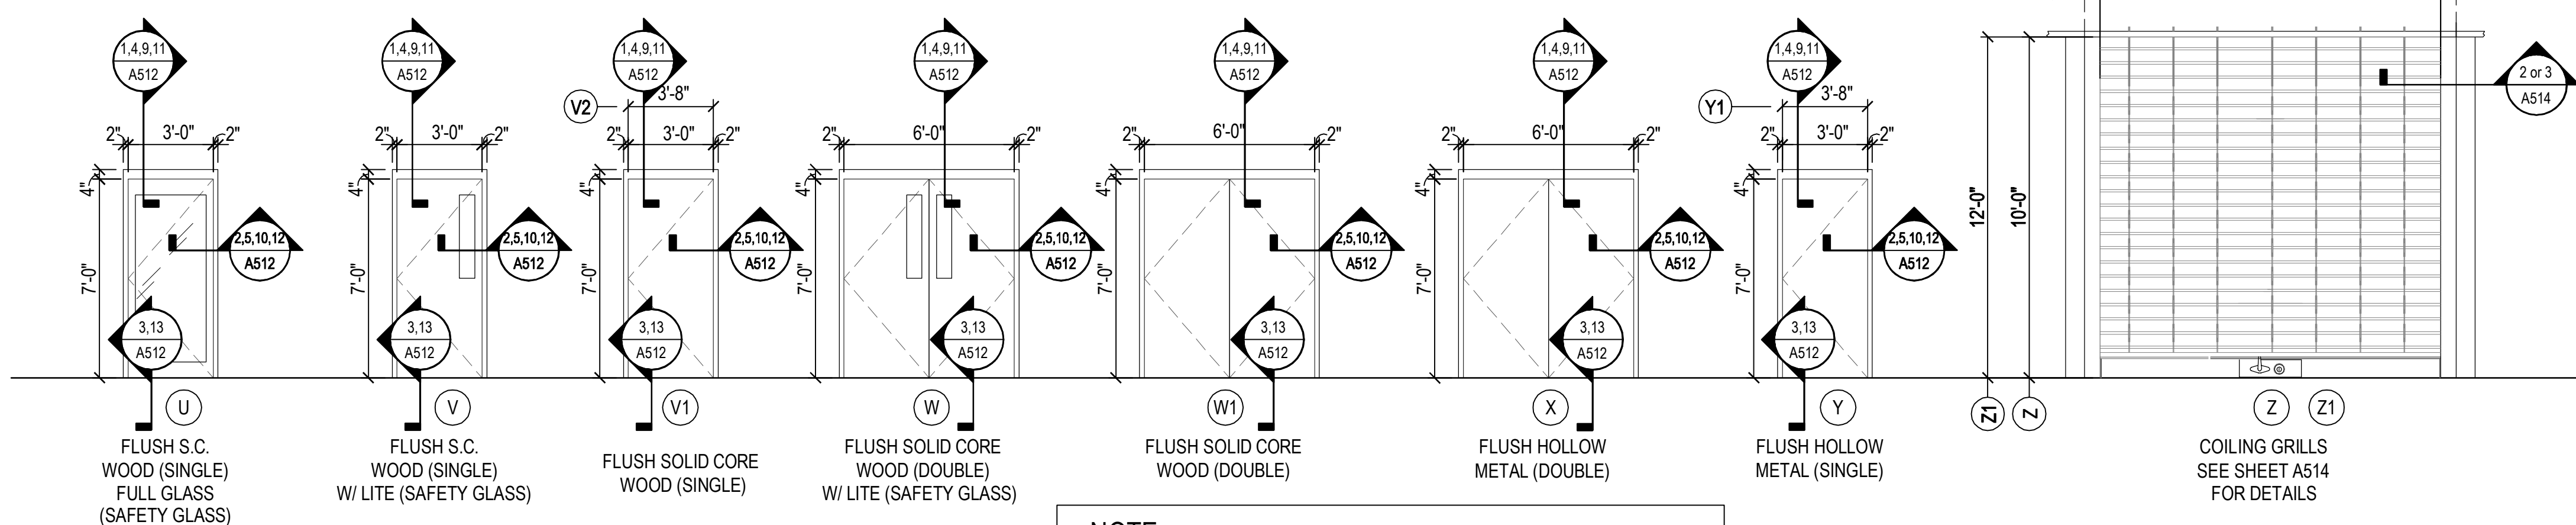


NOTE:
1. SEE ADDITIONAL DETAILS ON SHEET 4/A513 FOR EXTERIOR HOLLOW METAL DOORS IN BUILDING "B"
2. ALL HOLLOW METAL DOOR & WINDOW FRAMES TO HAVE 4" HEADER

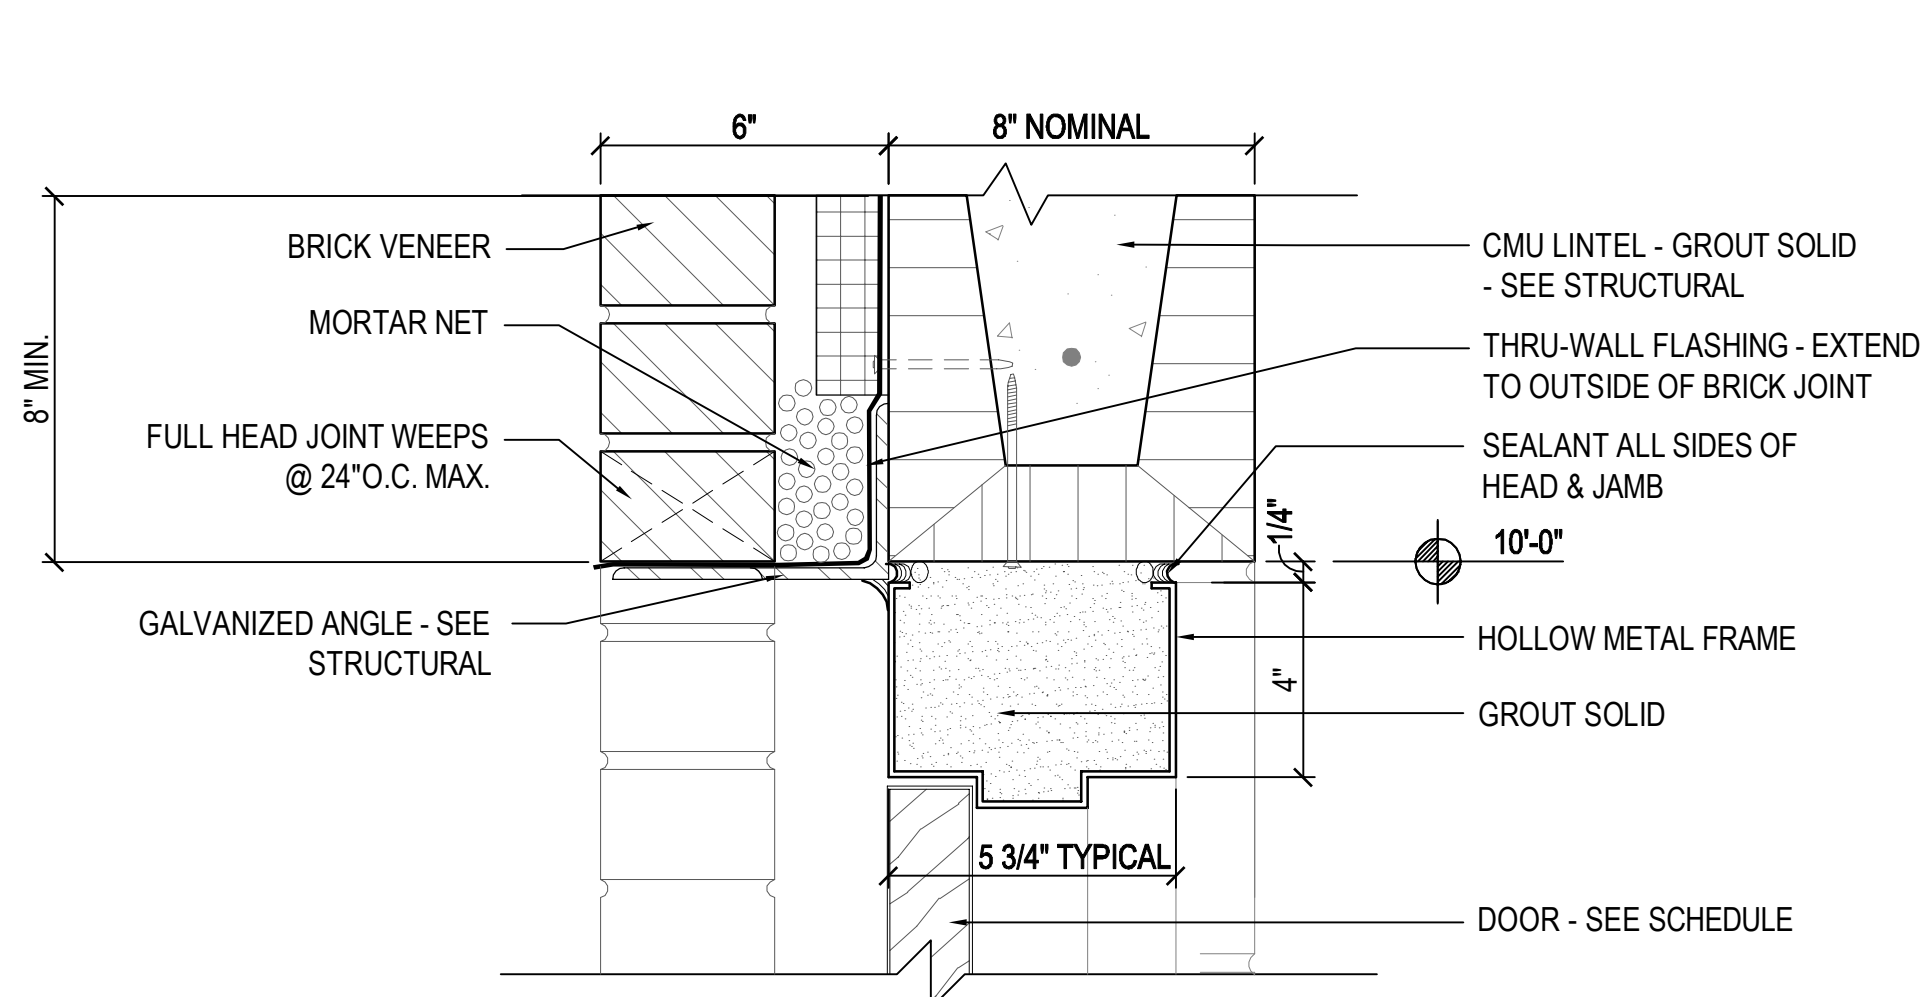


1 H.M. DOOR HEAD @ CMU & BRICK WALL
A512 SCALE: 3" = 1'-0"

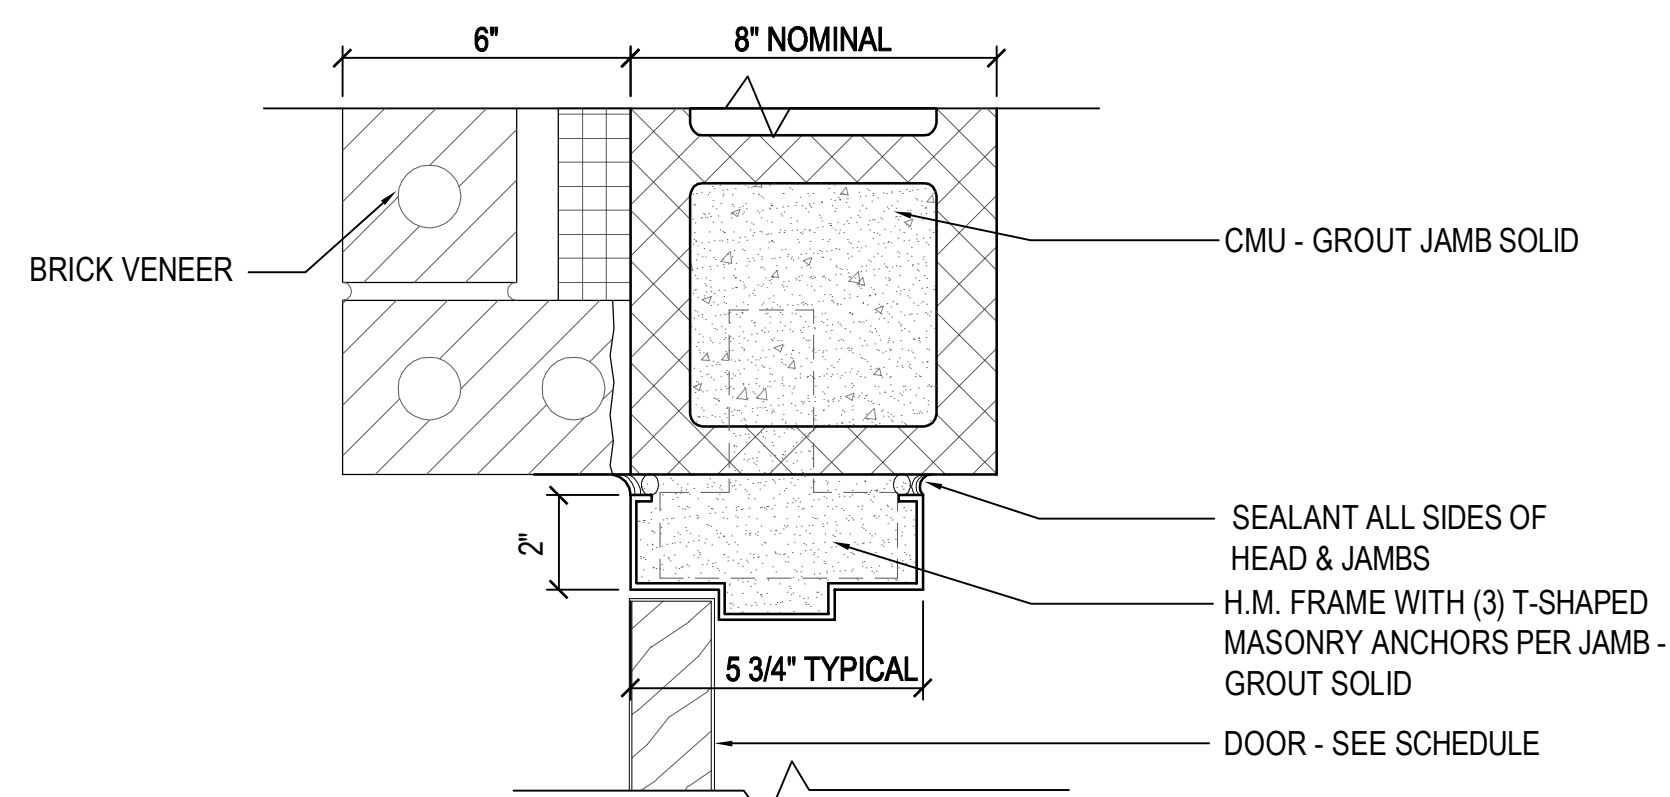


2 H.M. DOOR JAMB @ CMU & BRICK WALL
A512 SCALE: 3" = 1'-0"

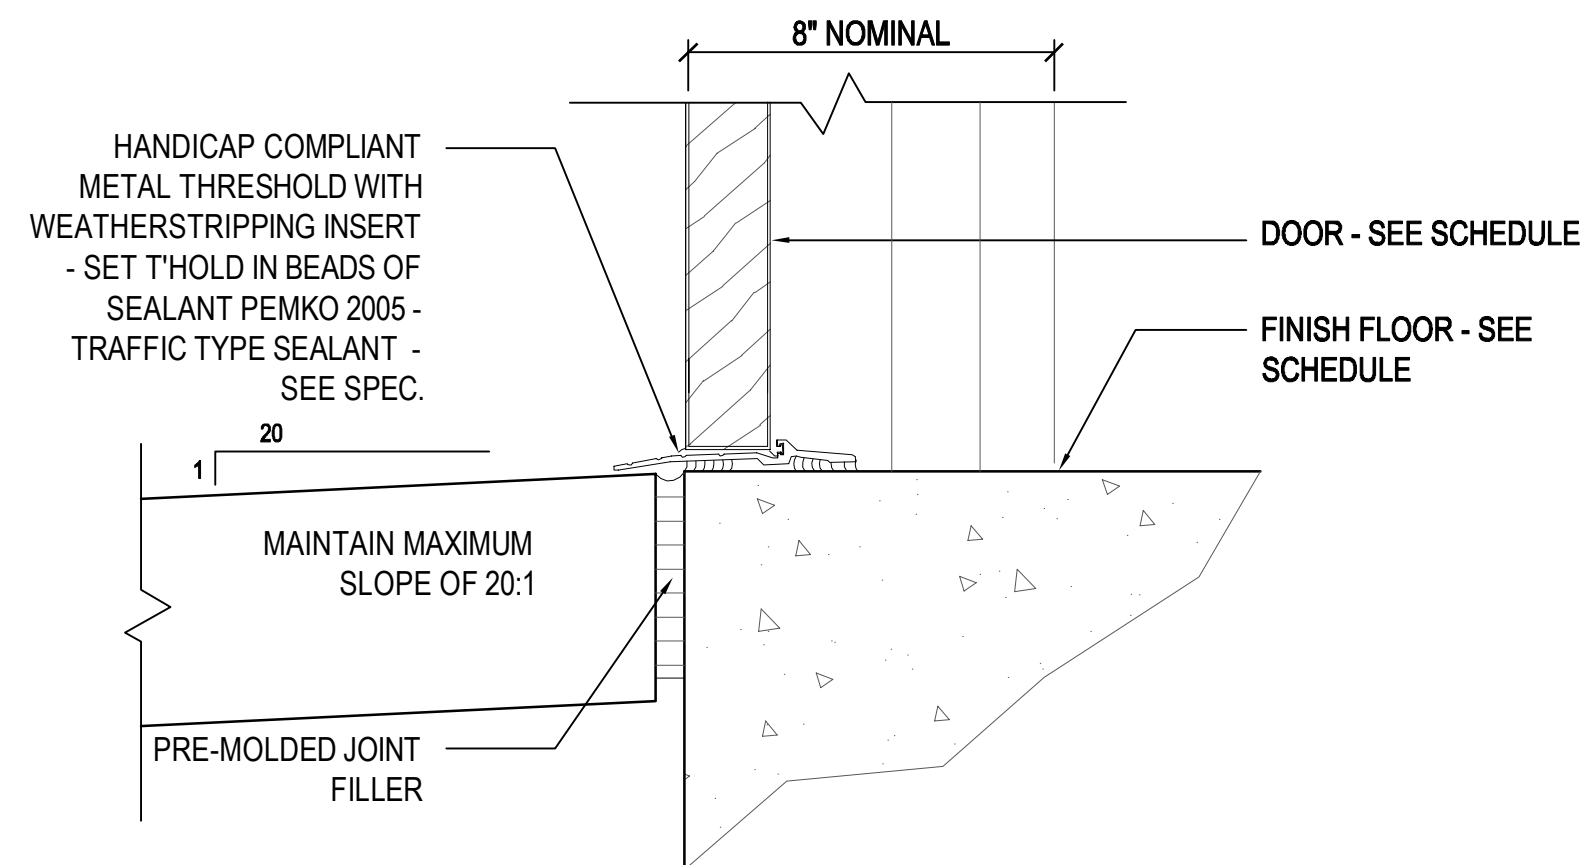


3 H.M. DOOR THRESHOLD - TYPICAL @ EXTERIOR
A512 SCALE: 3" = 1'-0"

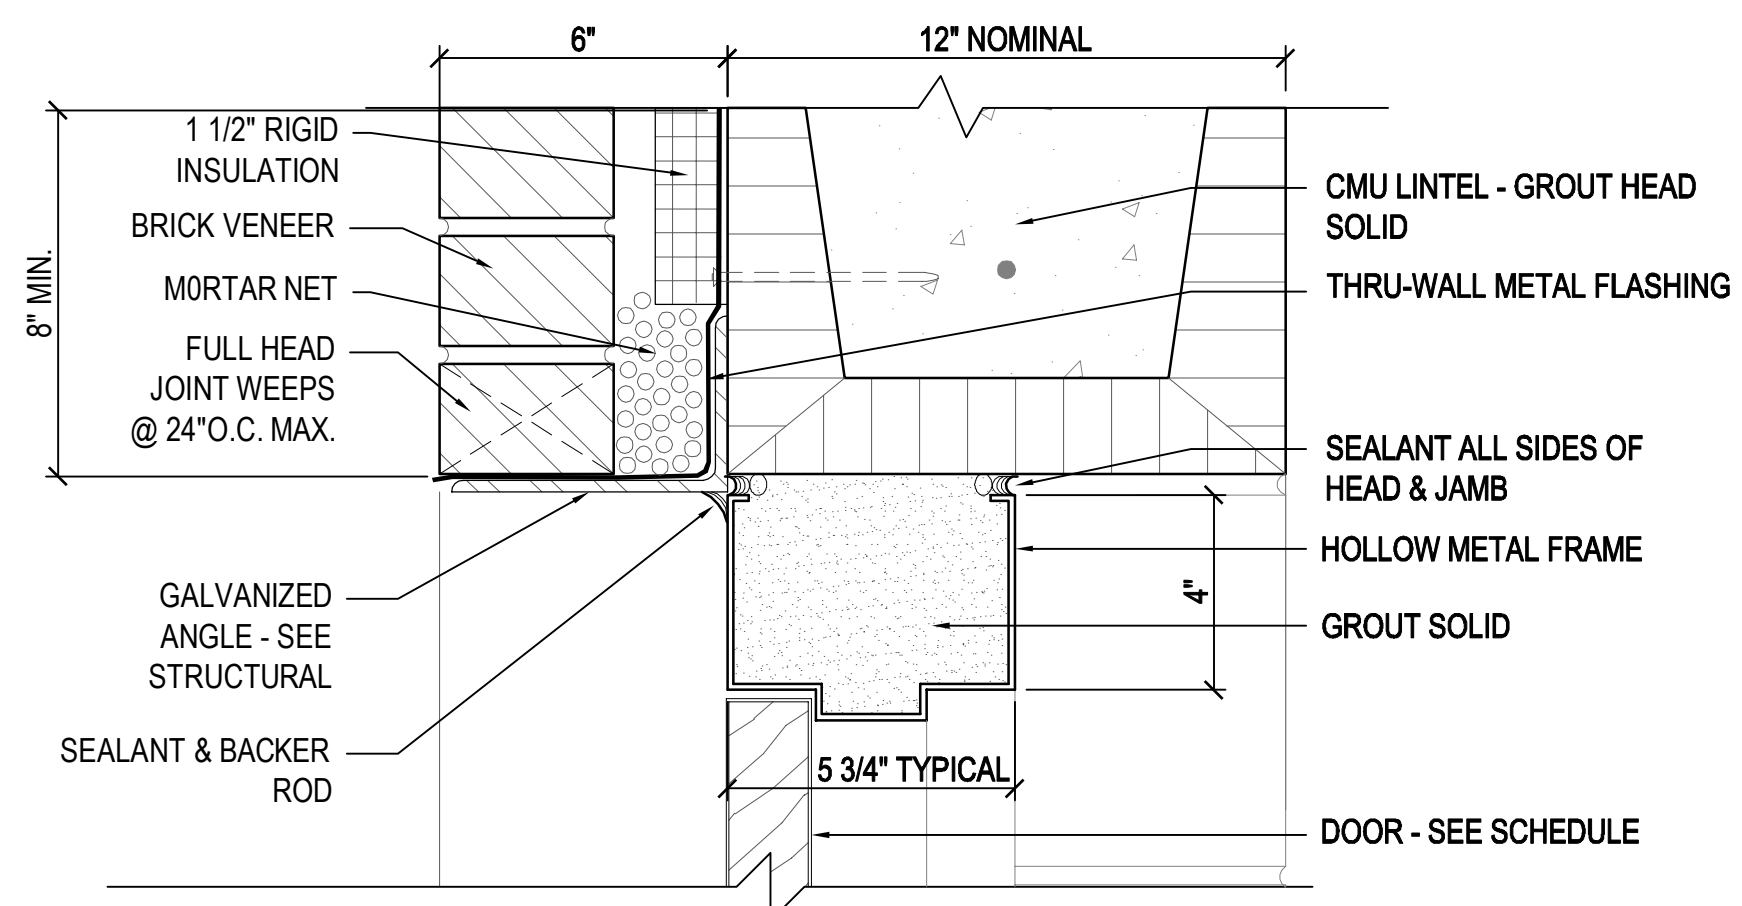


4 H.M. DOOR HEAD @ CMU & BRICK WALL
A512 SCALE: 3" = 1'-0" EXISTING CMU - SIMILAR

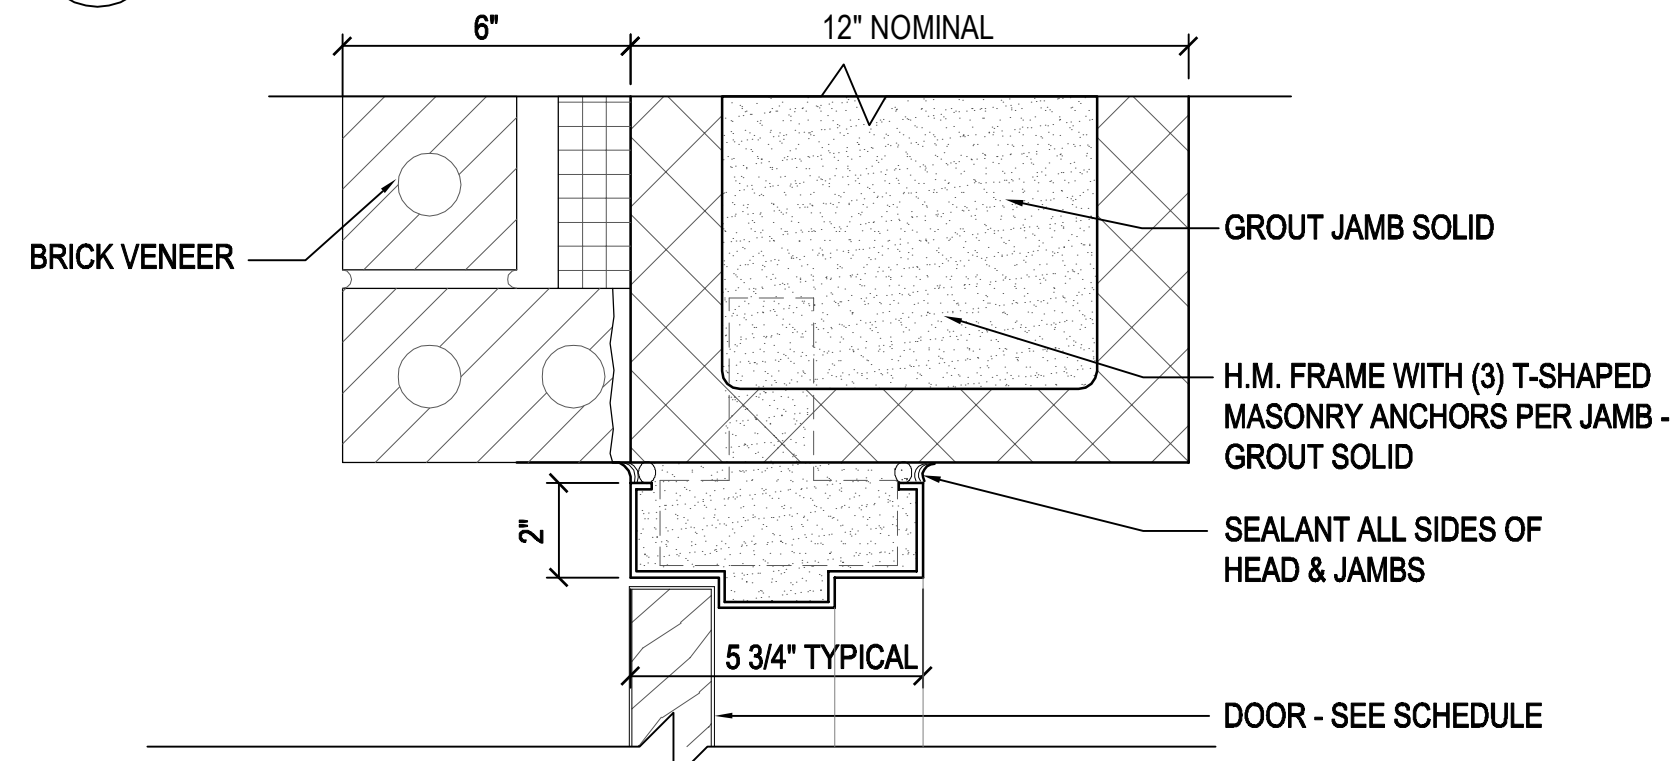


5 H.M. DOOR JAMB @ CMU & BRICK WALL
A512 SCALE: 3" = 1'-0" EXISTING CMU - SIMILAR

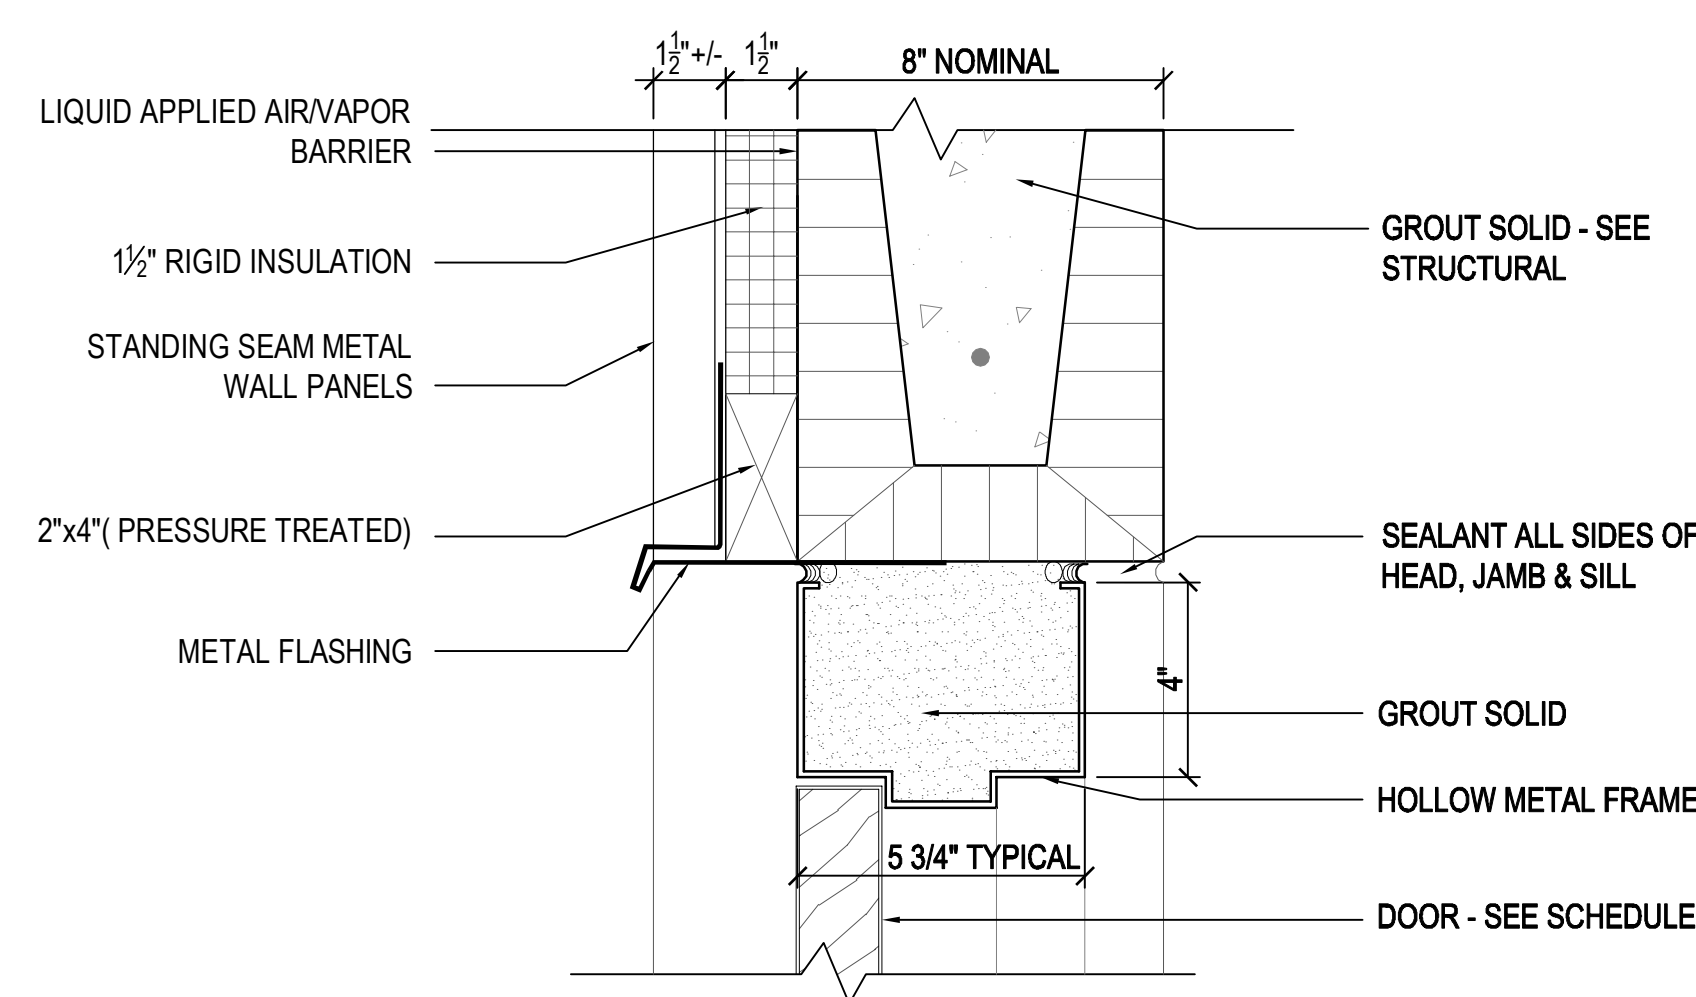


6 H.M. DOOR HEAD @ CMU/METAL SIDING
A512 SCALE: 3" = 1'-0"

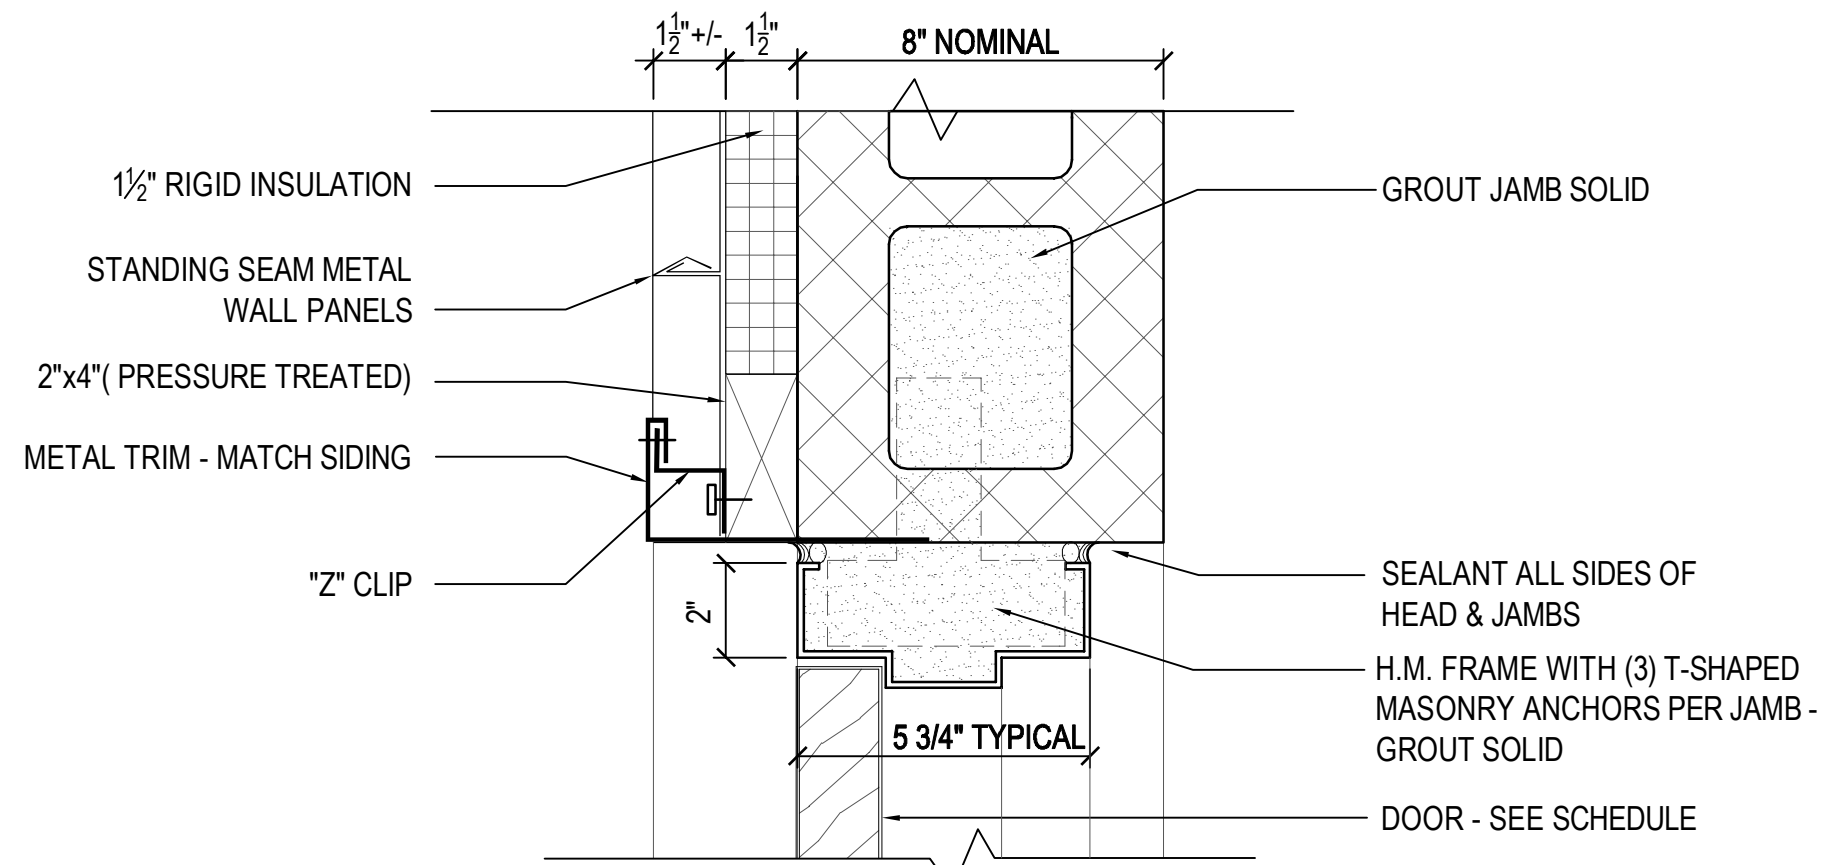


7 H.M. DOOR JAMB @ CMU/METAL SIDING
A512 SCALE: 3" = 1'-0"

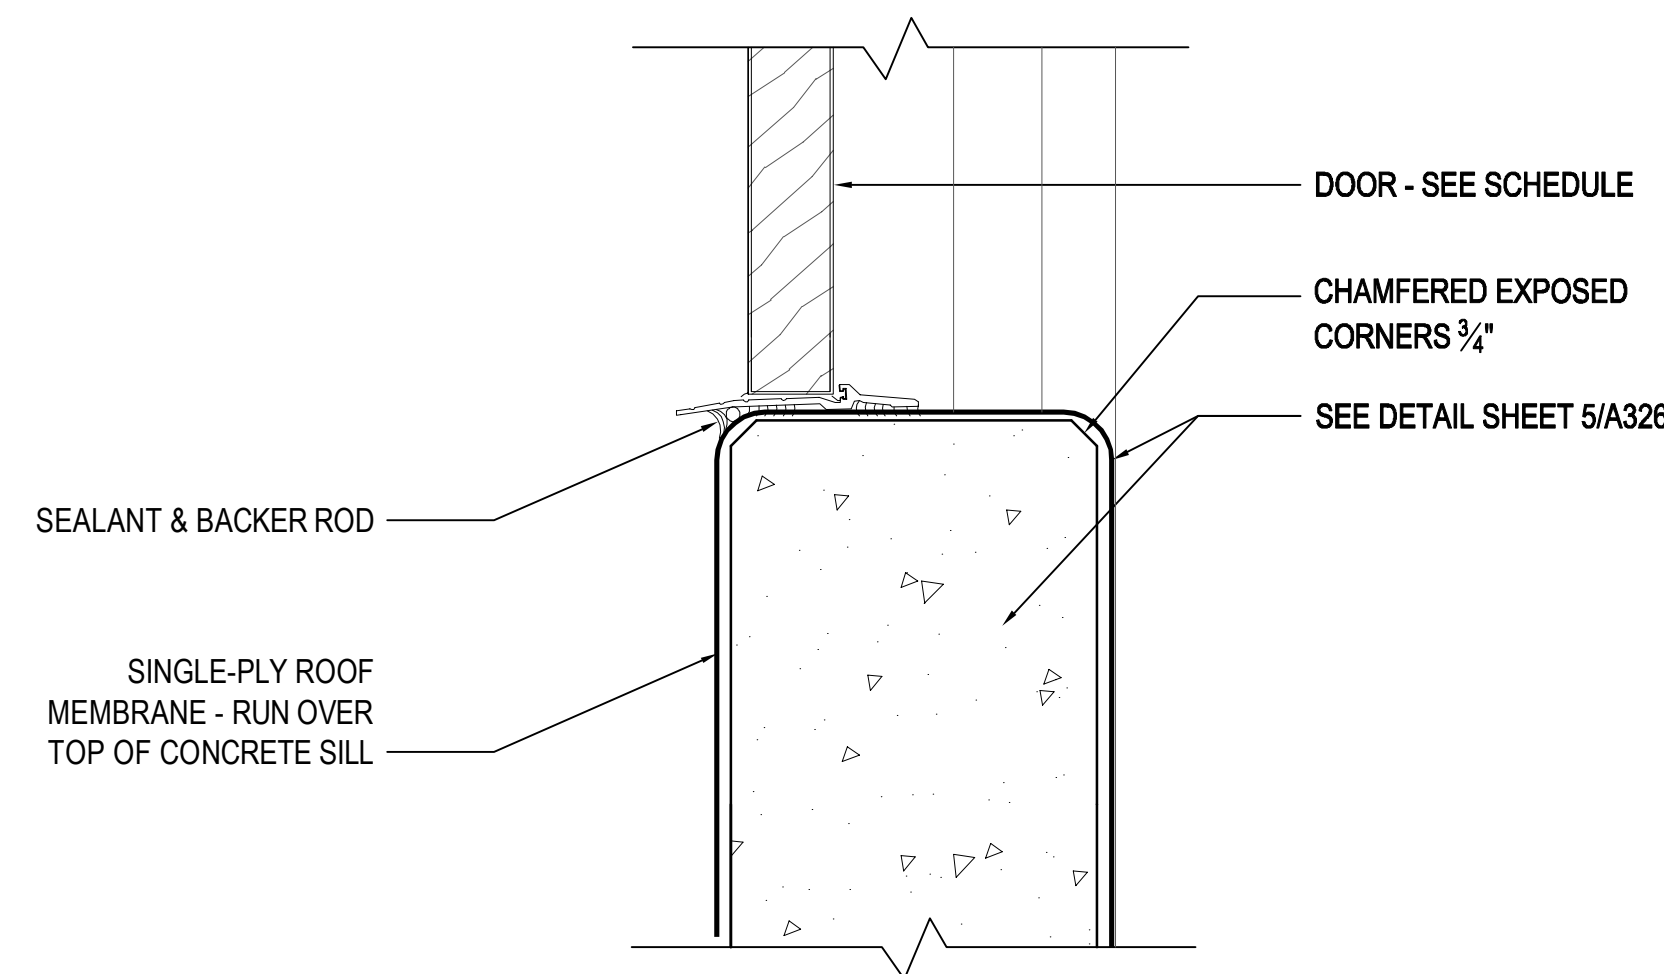


8 H.M. DOOR SILL @ CMU/METAL SIDING
A512 SCALE: 3" = 1'-0" SEE SHEET 5/A326

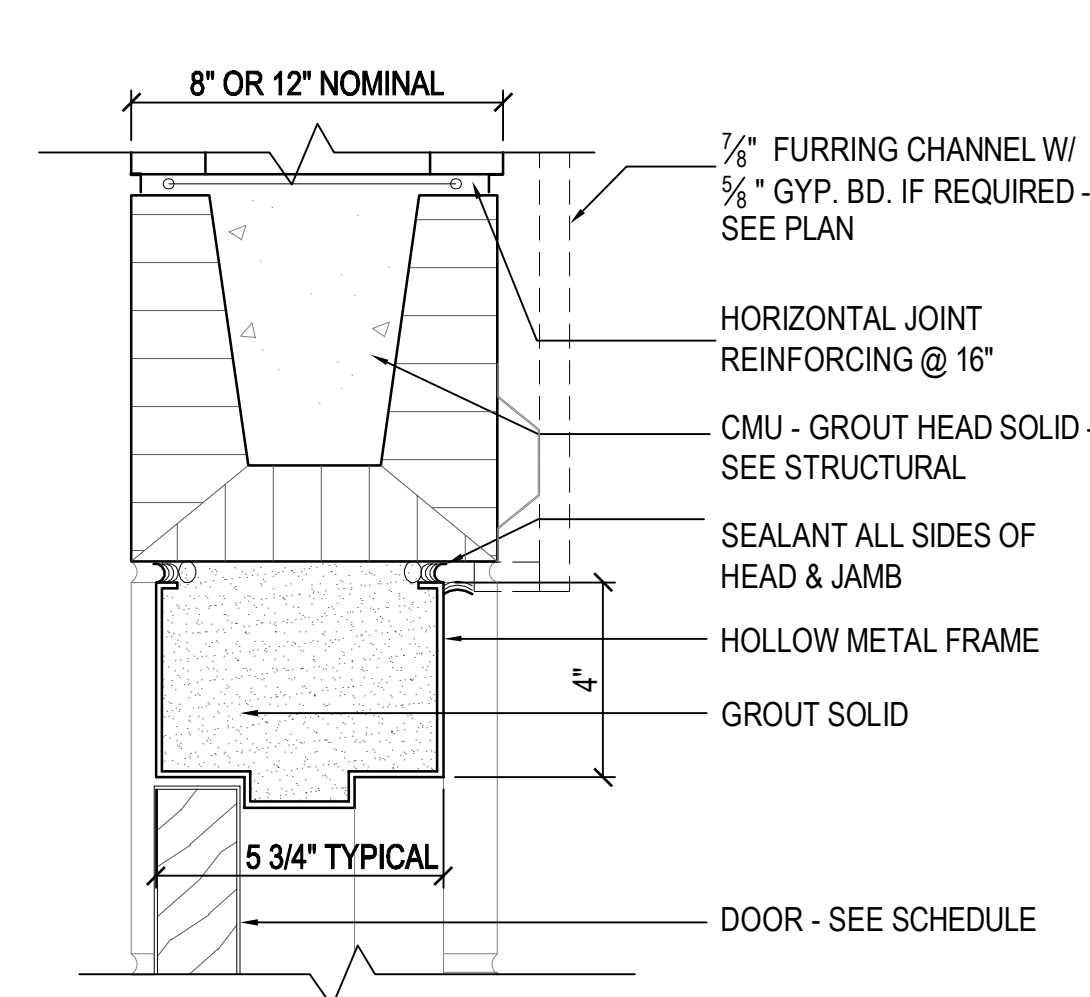


9 H.M. DOOR HEAD @ CMU
A512 SCALE: 3" = 1'-0" 12" CMU SIMILAR

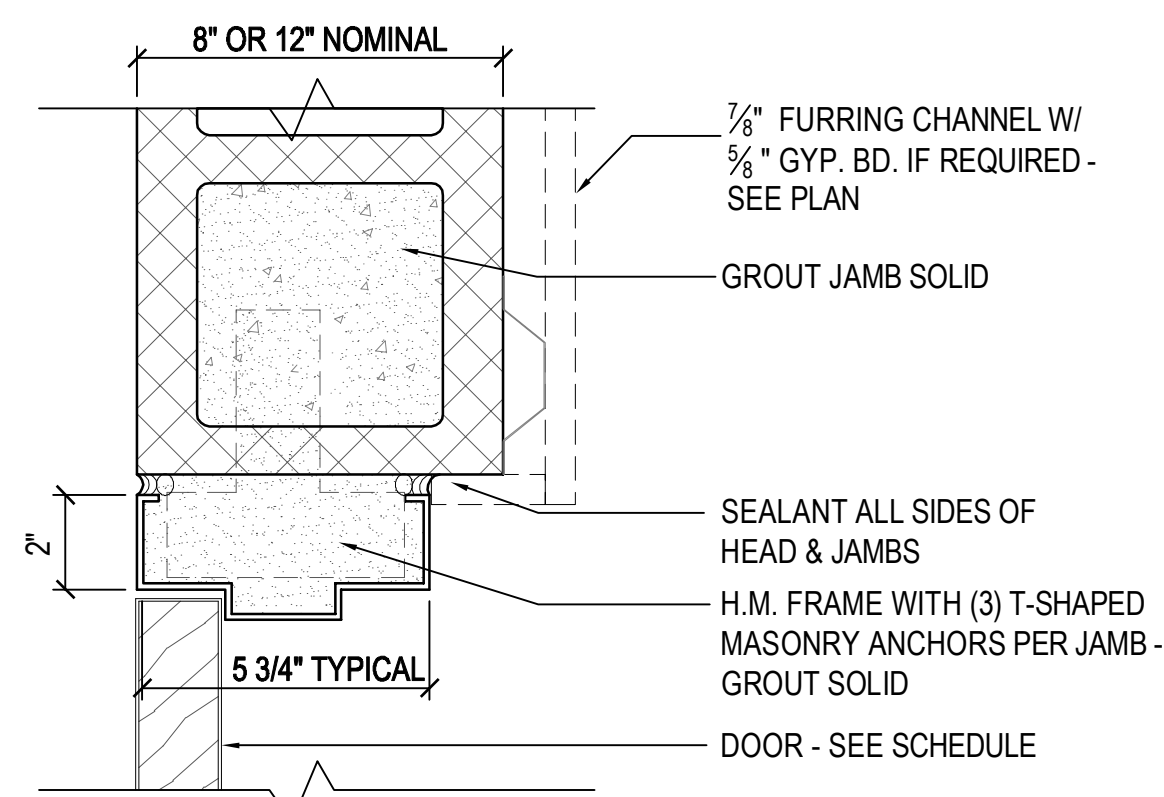


10 H.M. DOOR JAMB @ CMU
A512 SCALE: 3" = 1'-0" 12" CMU SIMILAR

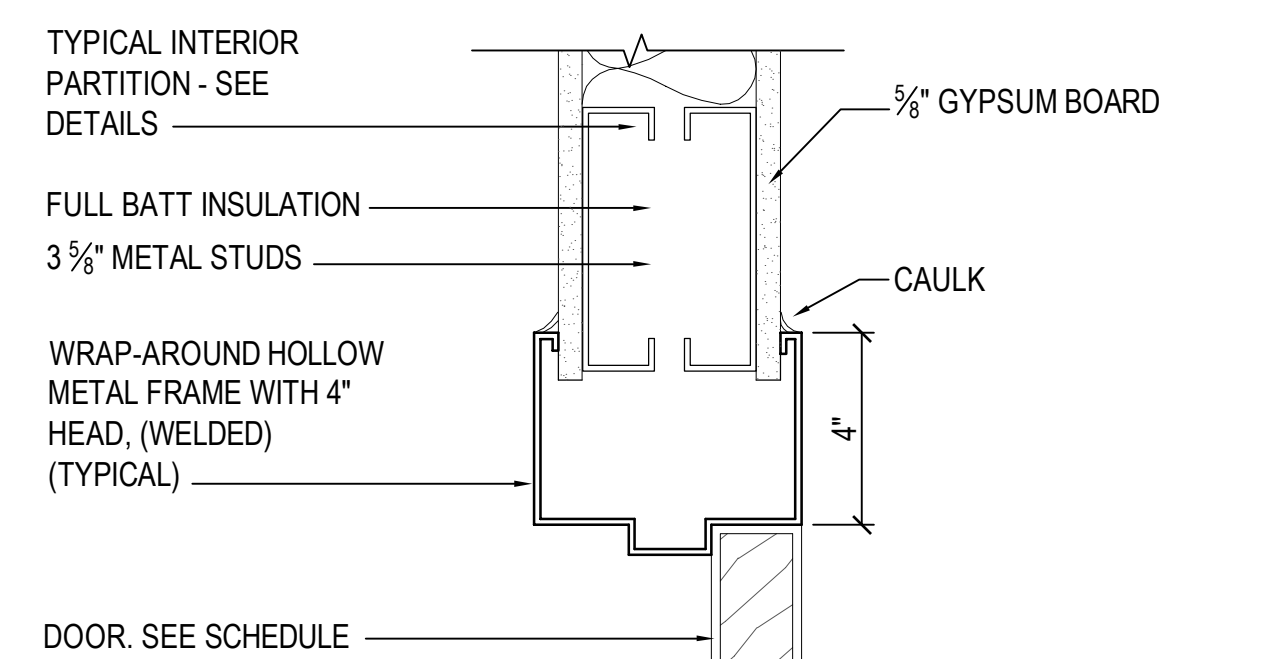


11 H.M. DOOR HEAD @ STUD WALL
A512 SCALE: 3" = 1'-0"

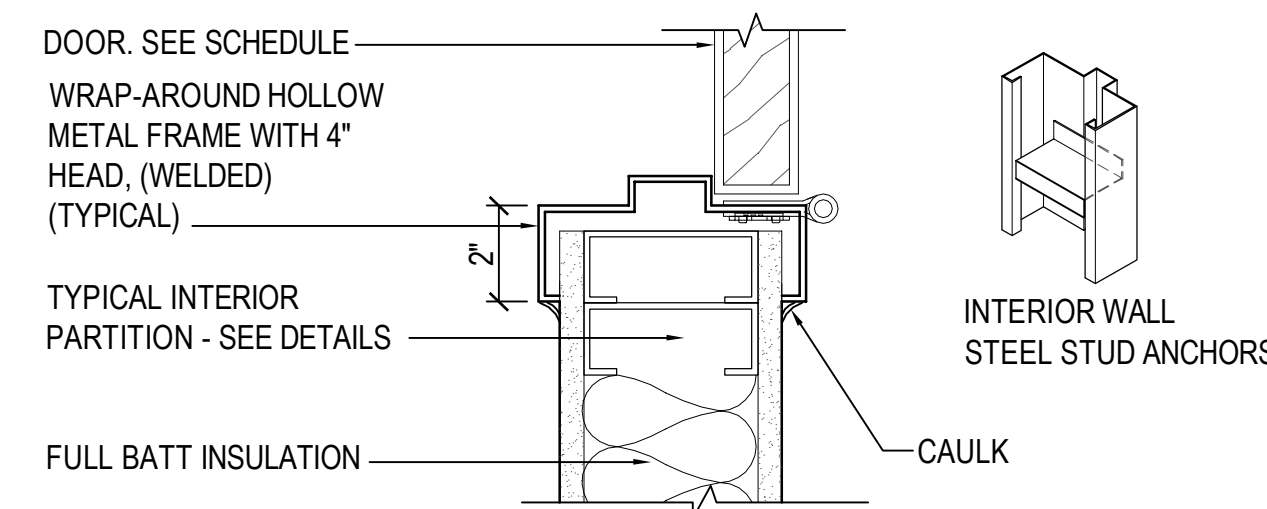


12 H.M. DOOR JAMB @ STUD WALL
A512 SCALE: 3" = 1'-0"

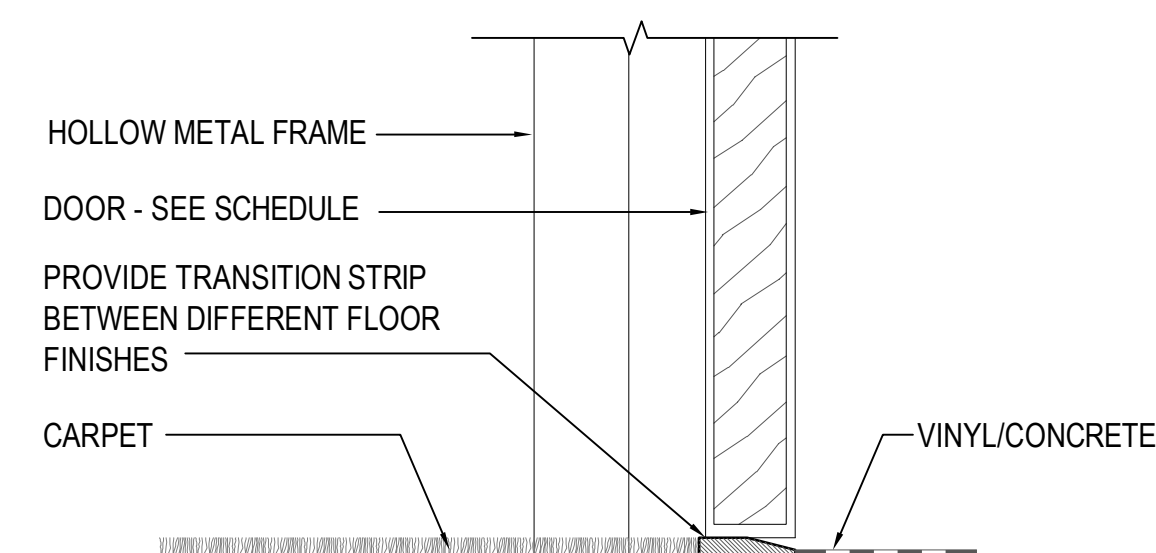


13 H.M. DOOR THRESHOLD @ INTERIOR DOOR
A512 SCALE: 3" = 1'-0"

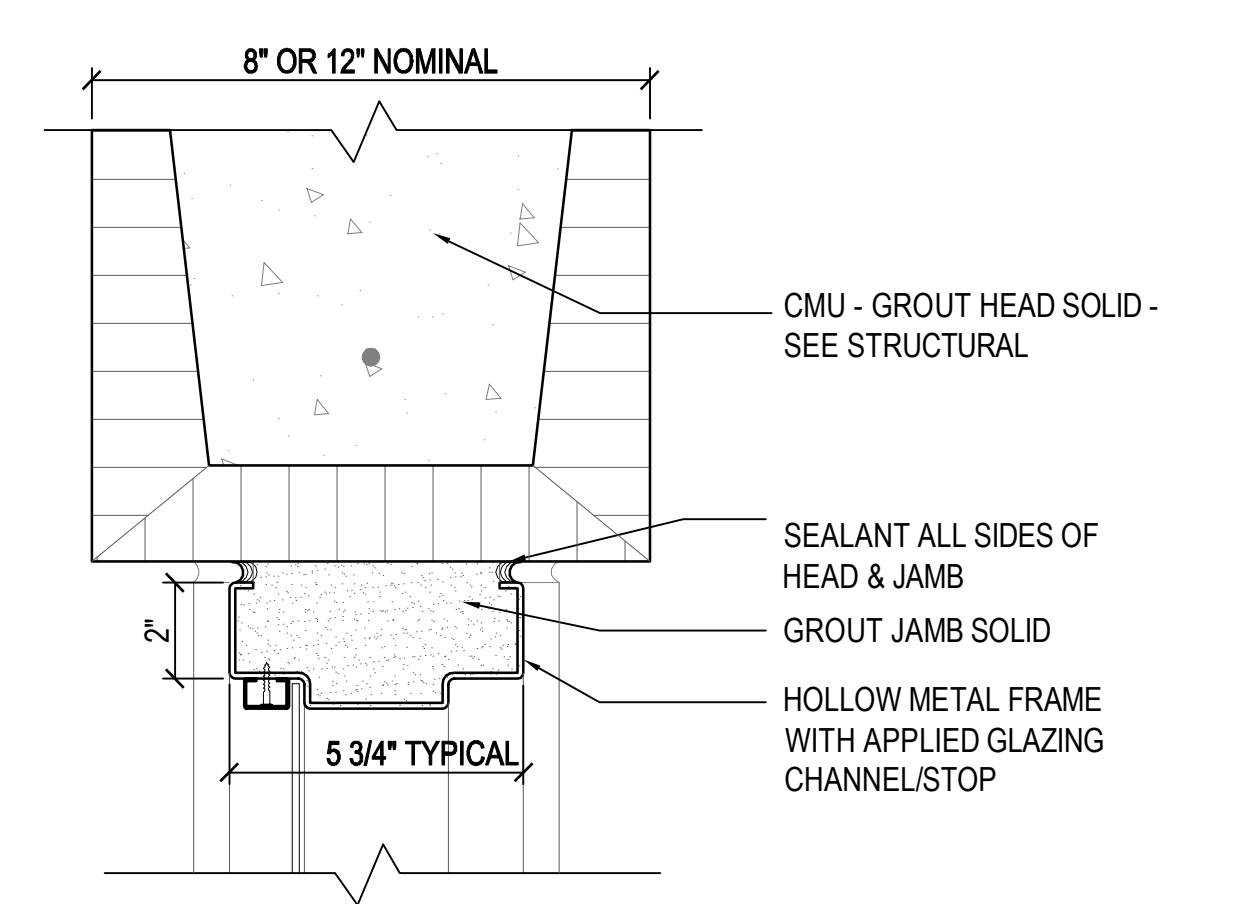


14 H.M. WINDOW HEAD @ CMU
A512 SCALE: 3" = 1'-0" EXISTING CMU - SIMILAR

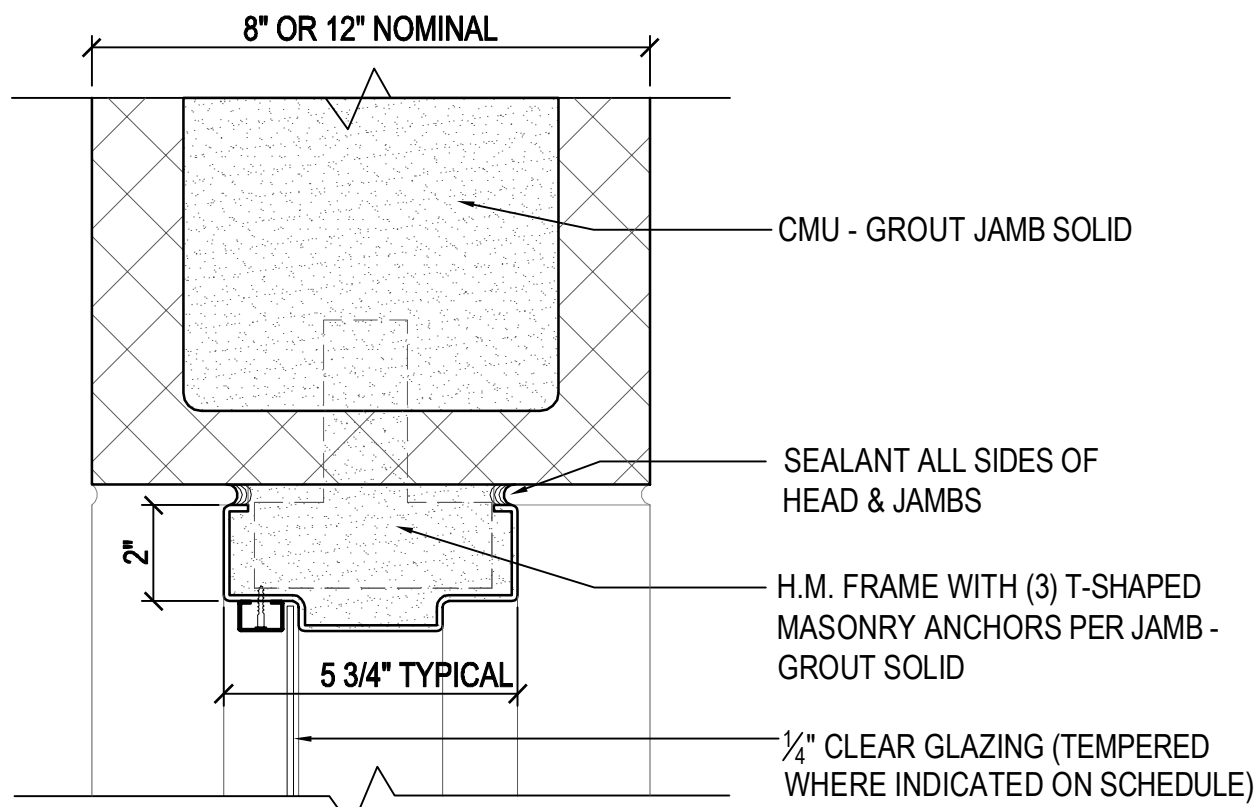


15 H.M. WINDOW JAMB @ CMU
A512 SCALE: 3" = 1'-0" EXISTING CMU - SIMILAR

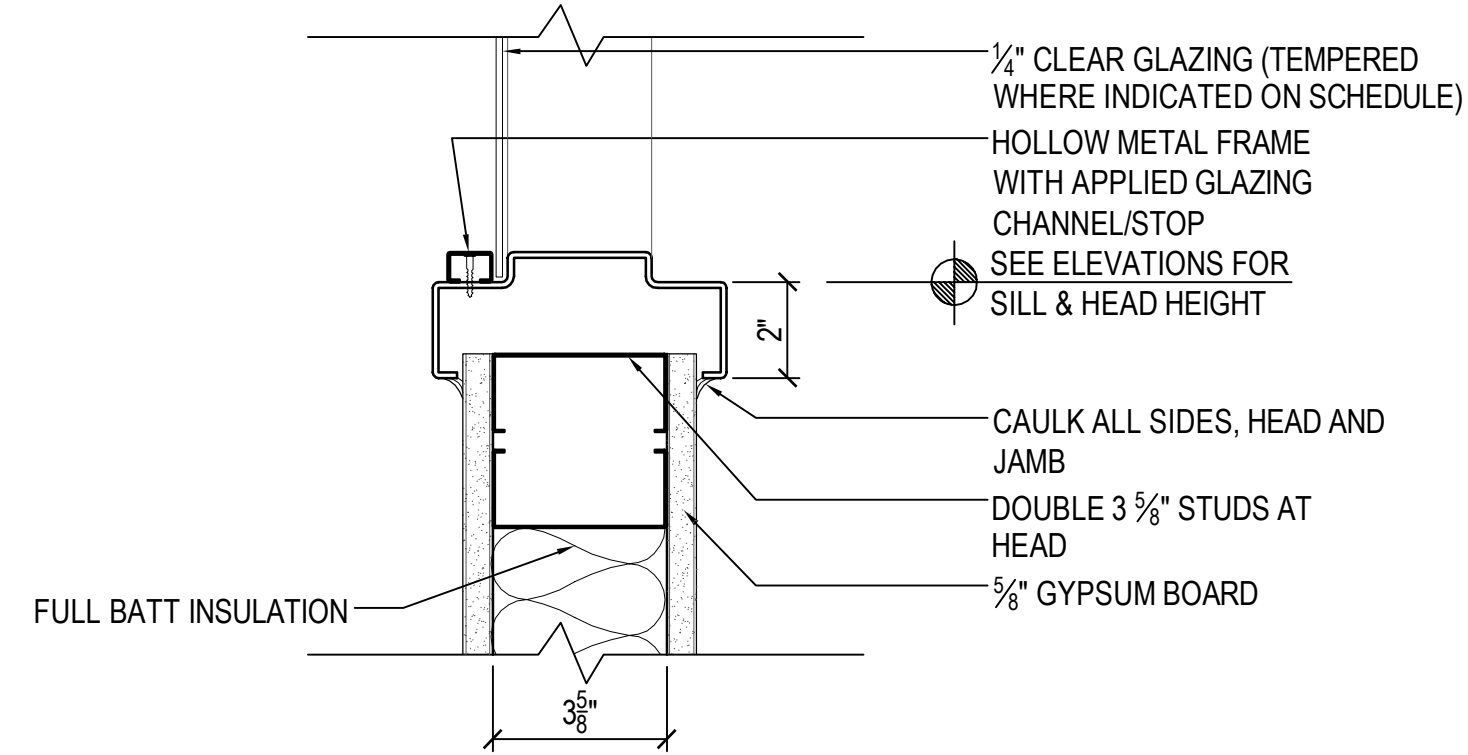

16 H.M. WINDOW JAMB DETAIL @ STUD WALL
A512 SCALE: 3" = 1'-0" HEAD & SILL SIMILAR

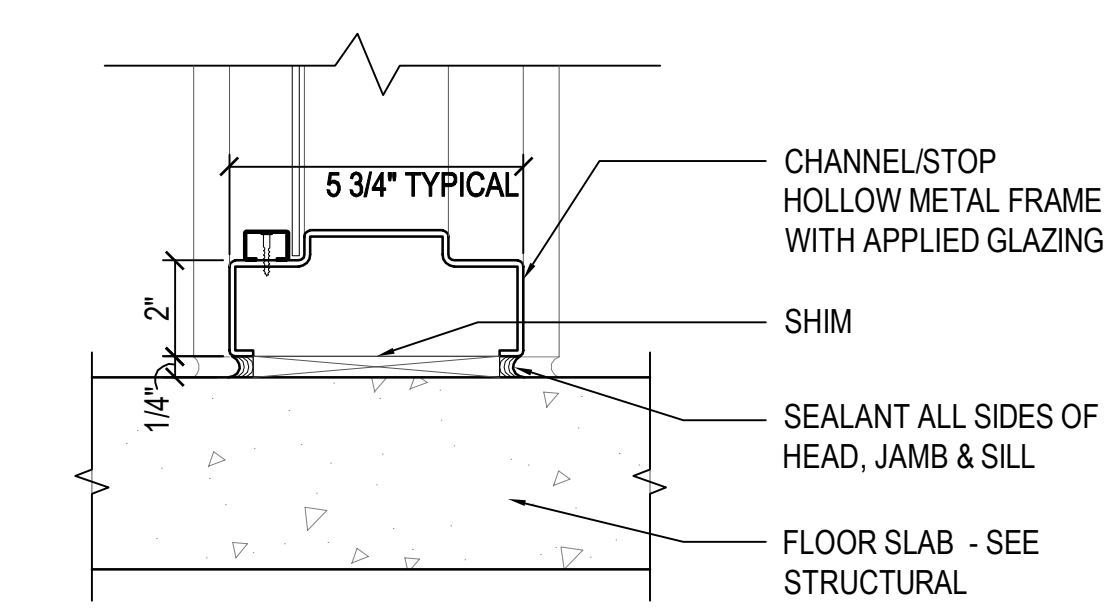

17 H.M. WINDOW SILL @ FLOOR
A512 SCALE: 3" = 1'-0"

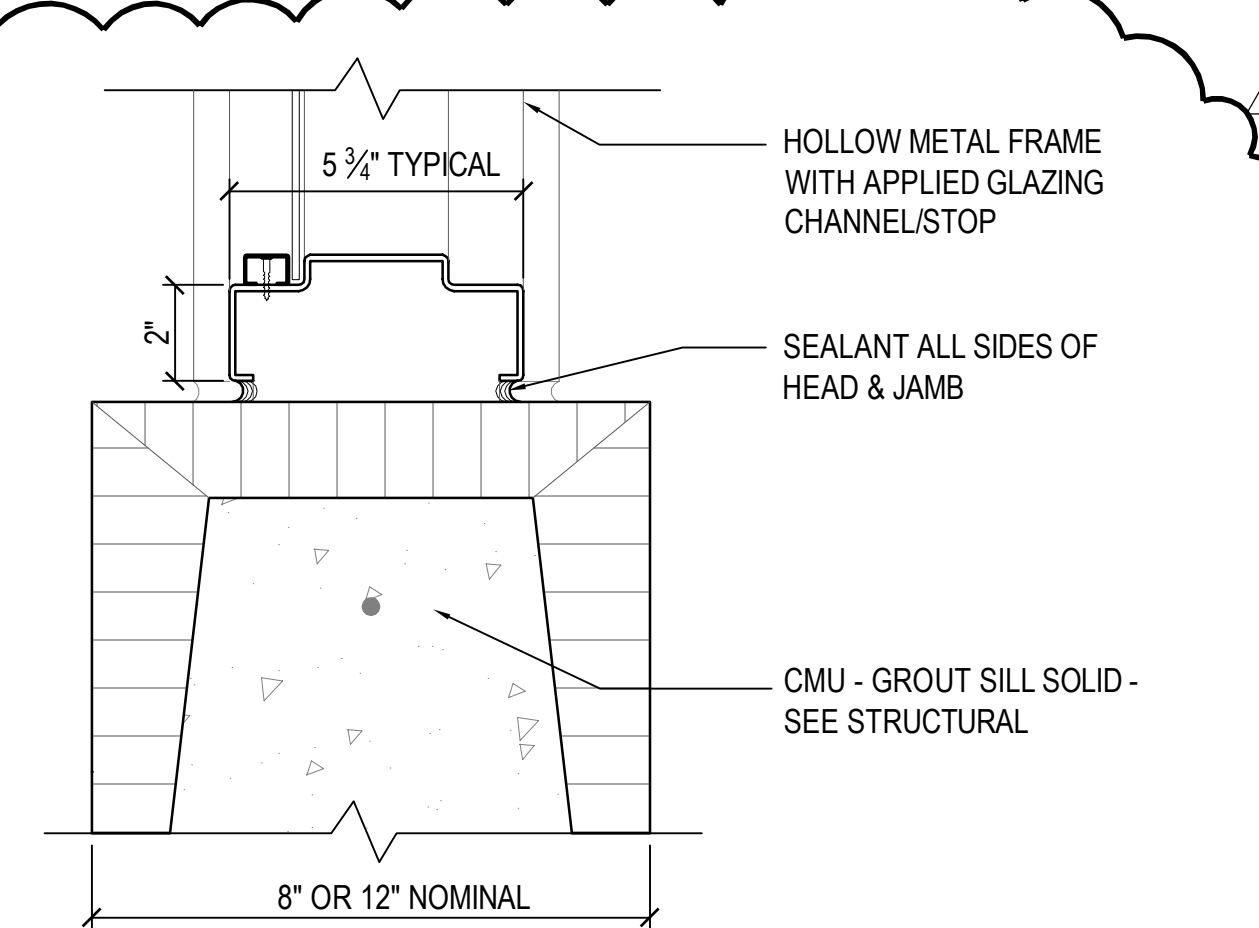

18 H.M. WINDOW SILL @ CMU
A512 SCALE: 3" = 1'-0" EXISTING CMU - SIMILAR

A triangle with the number 1 inside it.

13

1. ALL ALUMINUM STOREFRONT ENTRANCES TO RECEIVE EXIT (PANIC HARDWARE) DEVICES



1. ALLOW FOR 3 WALL COLORS IN GYMNASIUMS
2.  ALLOW FOR ACCENT WALL COLORS IN MULTI-PURPOSE ROOMS AND CORRIDORS
3. AT EXISTING BUILDING CONCRETE FLOOR SLABS TO RECEIVE STAIN FINISH, APPLY POLYMER-MODIFIED CEMENTITIOUS MICRO-TOPPING OVER EXISTING CONCRETE. PREPARE EXISTING SURFACE PER TOPPING MFR. INSTRUCTIONS
4. AT AREAS OF EXPOSED STRUCTURE, PAINT ALL EXPOSED ITEMS (STRUCTURE, CONDUIT, ETC.) UNLESS PRE-FINISHED
5. EPOXY FLOORING TO HAVE NON-SLIP COATING - SEE SPECIFICATIONS

