
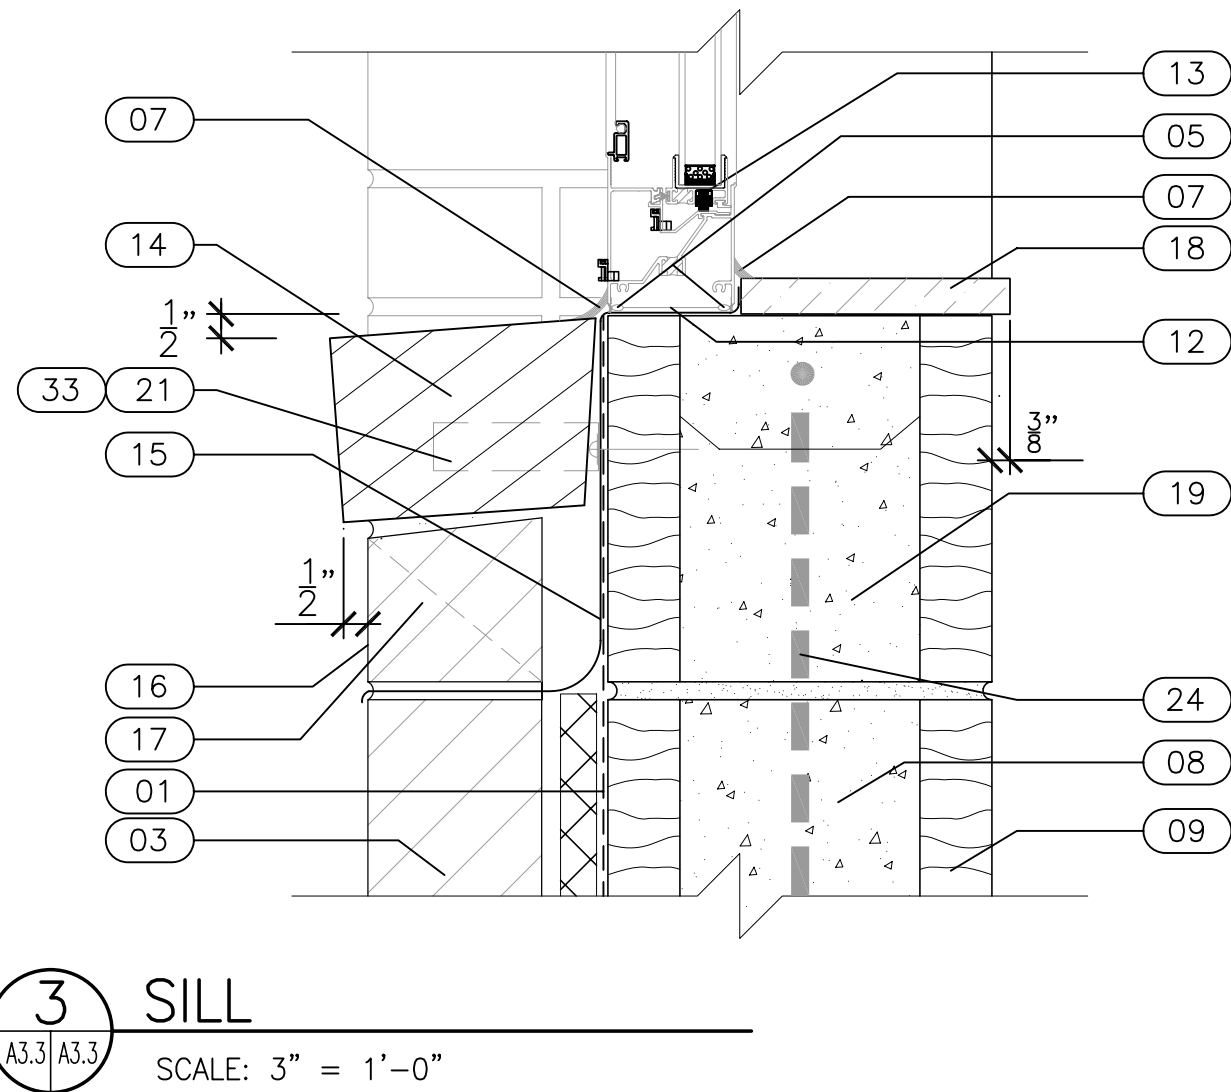
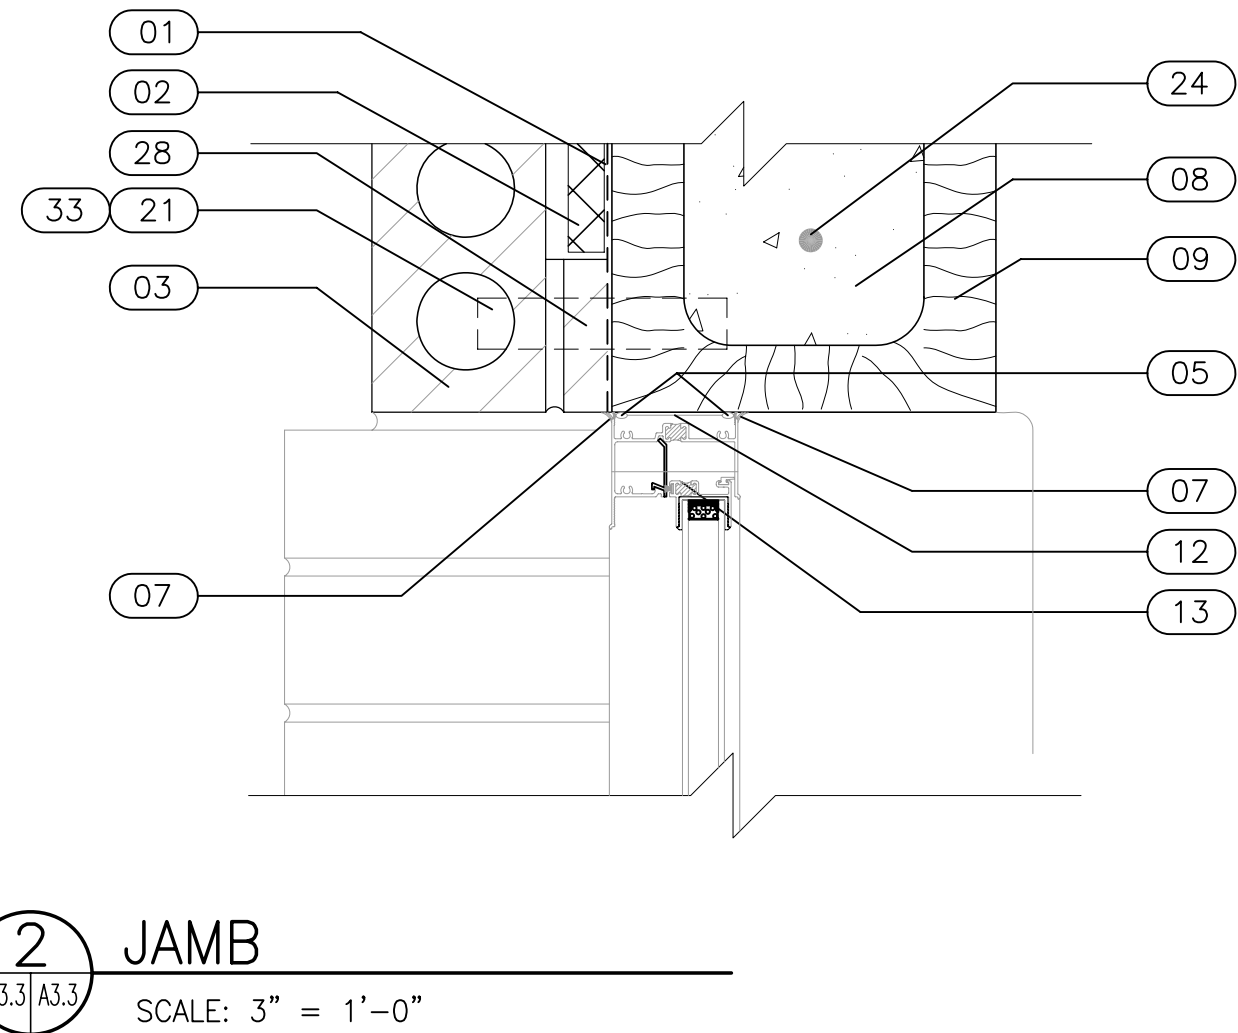
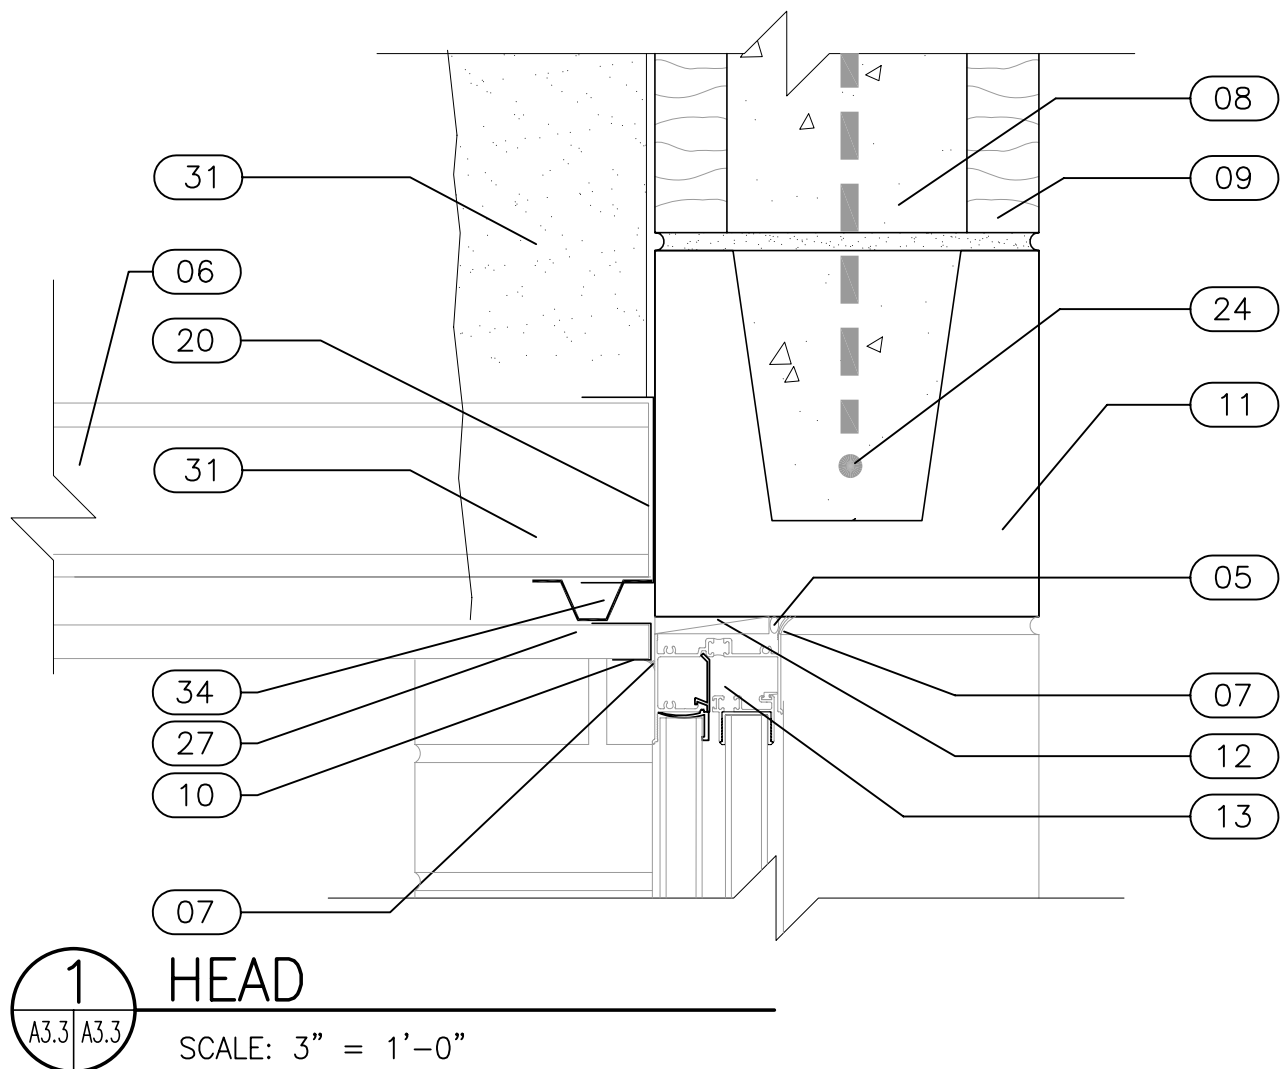


WINDOWS

(ALL GLAZING WITHIN 4'-0" OF DOORS TO BE TEMPERED)

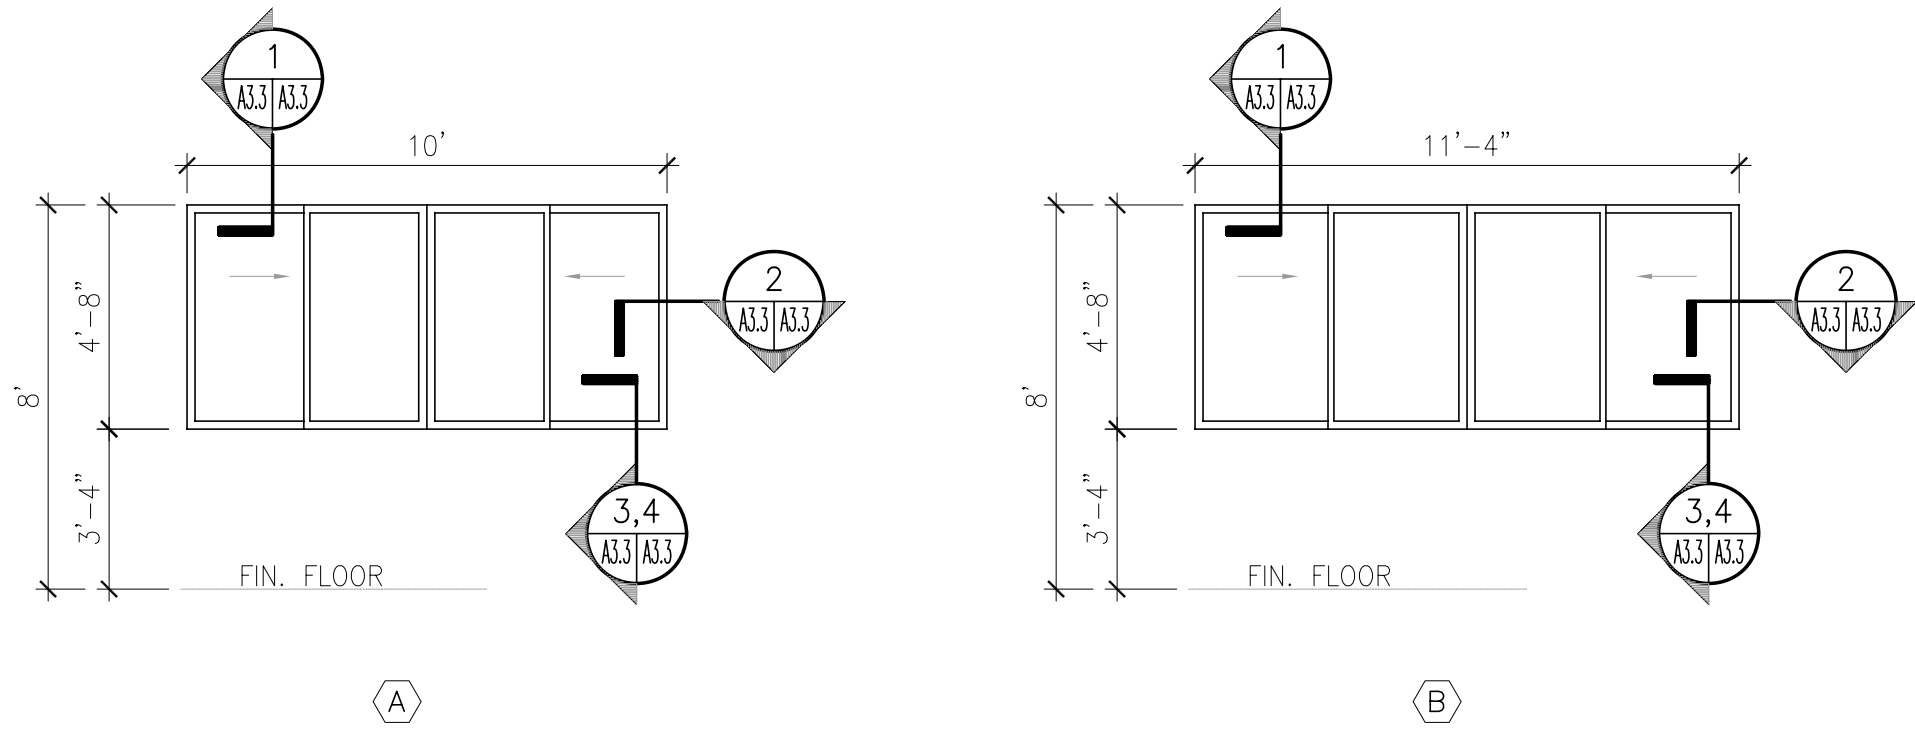

SHEET NOTES:

SYMBOL DESCRIPTION: (THESE NOTES SPECIFIC TO THIS DRAWING)

- 01 DAMP PROOFING
- 02 1" INSULATION
- 03 MASONRY VENEER
- 04 NOT USED
- 05 BACKEROD & SEALANT
- 06 18 GA. 3/8" STUD FRAMING
- 07 CAULK ALL AROUND, TYPICAL
- 08 CONCRETE FILL. SEE SPECIFICATIONS
- 09 8" BLOCK. REFER TO STRUCTURAL
- 10 TRIM PER SOFFIT MANUFACTURER
- 11 CAST LINTEL. SEE SPECIFICATIONS
- 12 SHIM AS REQUIRED BY MANUFACTURER (PLASTIC NOT WOOD)
- 13 WINDOW
- 14 BRICK ROWLOCK SILL. USE SOLIDS @ ENDS.
- 15 FLASHING
- 16 CUT SOLDIER BRICK
- 17 WEEP HOLES @ 16"o.c. ABOVE ALL OPENINGS AND BELOW ALL WINDOWS.
- 18 MARBLE SILL (SET IN ADHESIVE) 3/8" RADIUS CORNERS
- 19 BOND BEAM, REFER TO STRUCTURAL
- 20 18 GA. CONTINUOUS TRACK, TYPICAL FOR FASCIA AND SOFFIT FRAMING
- 21 MASONRY TIE @ 16"o.c. & AT ALL BRICK RETURNS AT DOORS AND WINDOWS
- 22 NOT USED
- 23 NOT USED
- 24 REINFORCEMENT. #5 UNLESS NOTED OTHERWISE
- 25 NOT USED
- 26 NOT USED
- 27 METAL SOFFIT
- 28 BRICK RETURN TYPICAL AT ALL OPENINGS
- 29 NOT USED
- 30 NOT USED
- 31 SPRAY FOAM INSULATION
- 32 NOT USED
- 33 MASONRY TIE AT 16"o.c.
- 34 18 GA. 7/8" FURRING CHANNEL




PINDER-MARTIN ASSOCIATES, INC.
1001 N. 12th AVENUE
PENSACOLA, FL 32501
850-439-9110

AA26000896

PROJECT:
5 CLASSROOM ADDITION
LOCATION:
WEST NAVARRE INTERMEDIATE SCHOOL
1970 COTTON BAY LANE
NAVARRE, FL 32566

CONSULTANTS:
JEHLE-HALSTEAD INC.
49 EAST CHASE STREET
PENSACOLA, FL 32502
CRAFT & WEBSTER
STRUCTURAL ENGINEERING, INC.
129 HIGHPOINT DRIVE
GULF BREEZE, FL 32561
GULF BREEZE CONSULTING, INC.
139 EAST GOVERNMENT STREET
PENSACOLA, FL 32502
ADAMS CONSULTING
ENGINEERING, INC.
3 WEST GARDEN STREET - SUITE 382
PENSACOLA, FL 32502

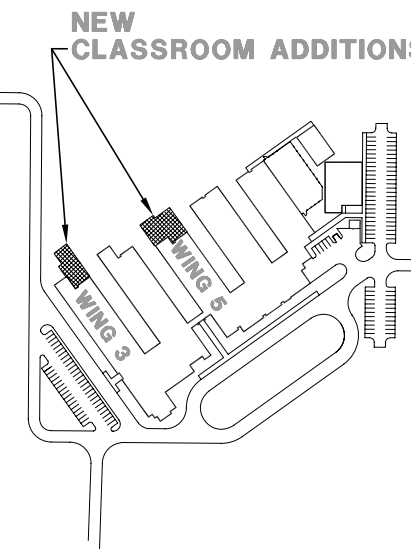

No.	Revision/Issue	Date

DAVID J. PINDER
ARCHITECT OF RECORD
AR 0010832
DRAWN BY: djp/dcp
CHECKED BY:
PINDER-MARTIN ASSOCIATES, INC.
PROJECT #: 21118.03
REVIEW: 09-06-11
PERMITTING: 09-09-11
RELEASE FOR BIDDING: 09-19-11

WINDOW
SCHEDULE
&
WINDOW DETAILS

A3.3
21118.04 A3_3