




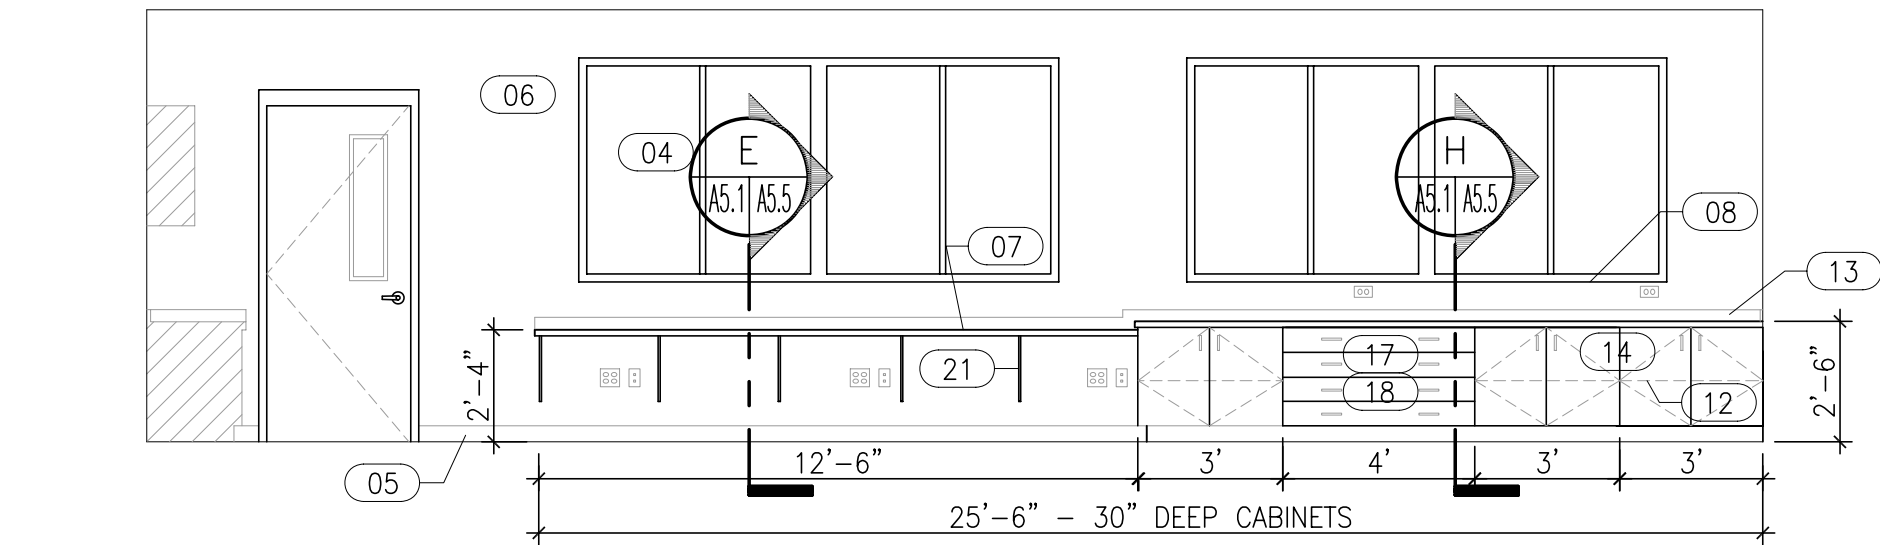


1 INTERIOR ELEVATION-CLASSROOM-ROOM #313
SCALE: 1/4"=1'-0"

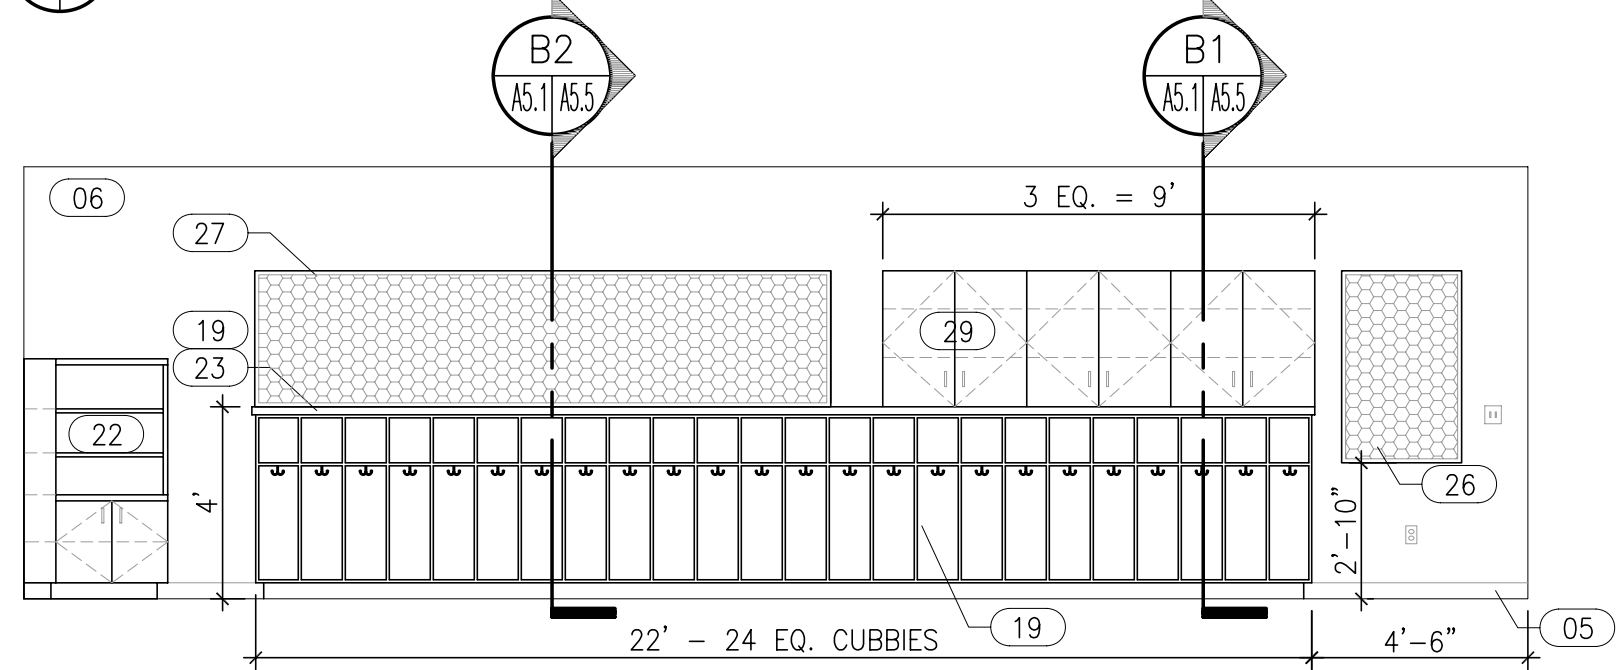


3 INTERIOR ELEVATION-CLASSROOM-ROOM #313
SCALE: 1/4"=1'-0"

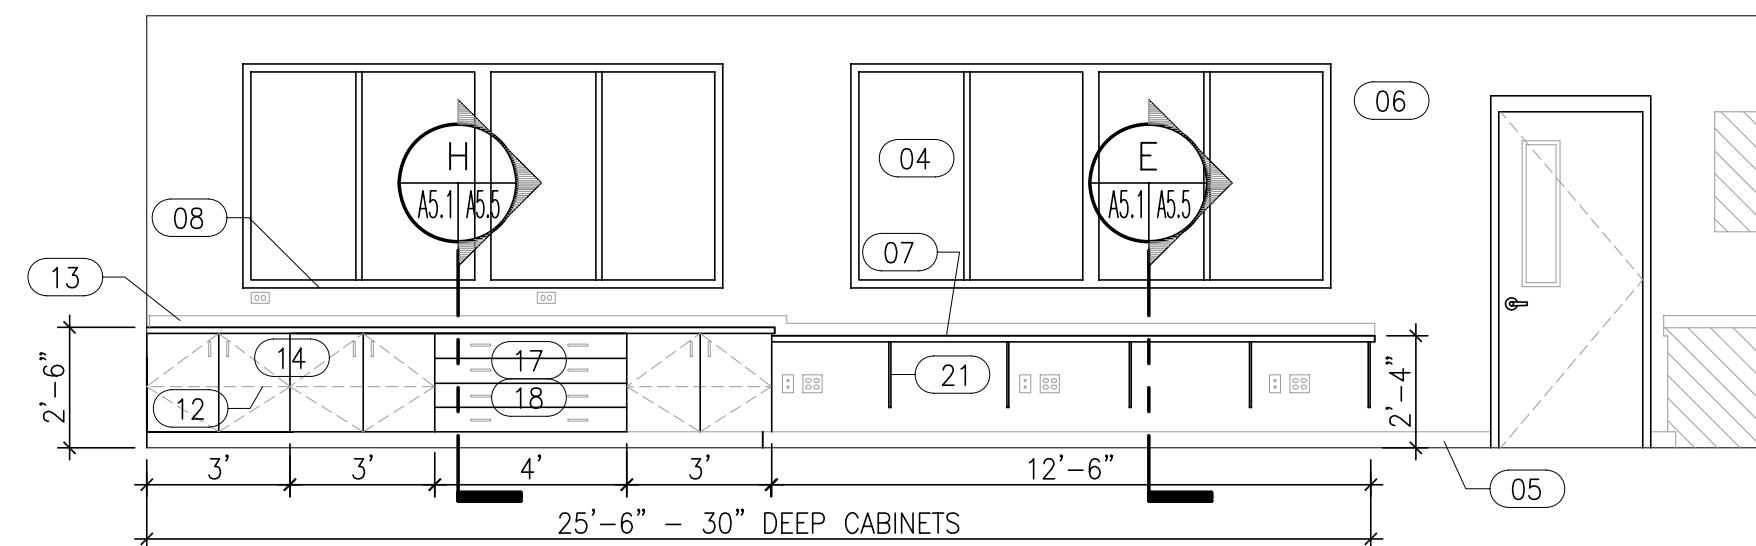


5 INTERIOR ELEVATION-CLASSROOM-ROOM #314
SCALE: 1/4"=1'-0"

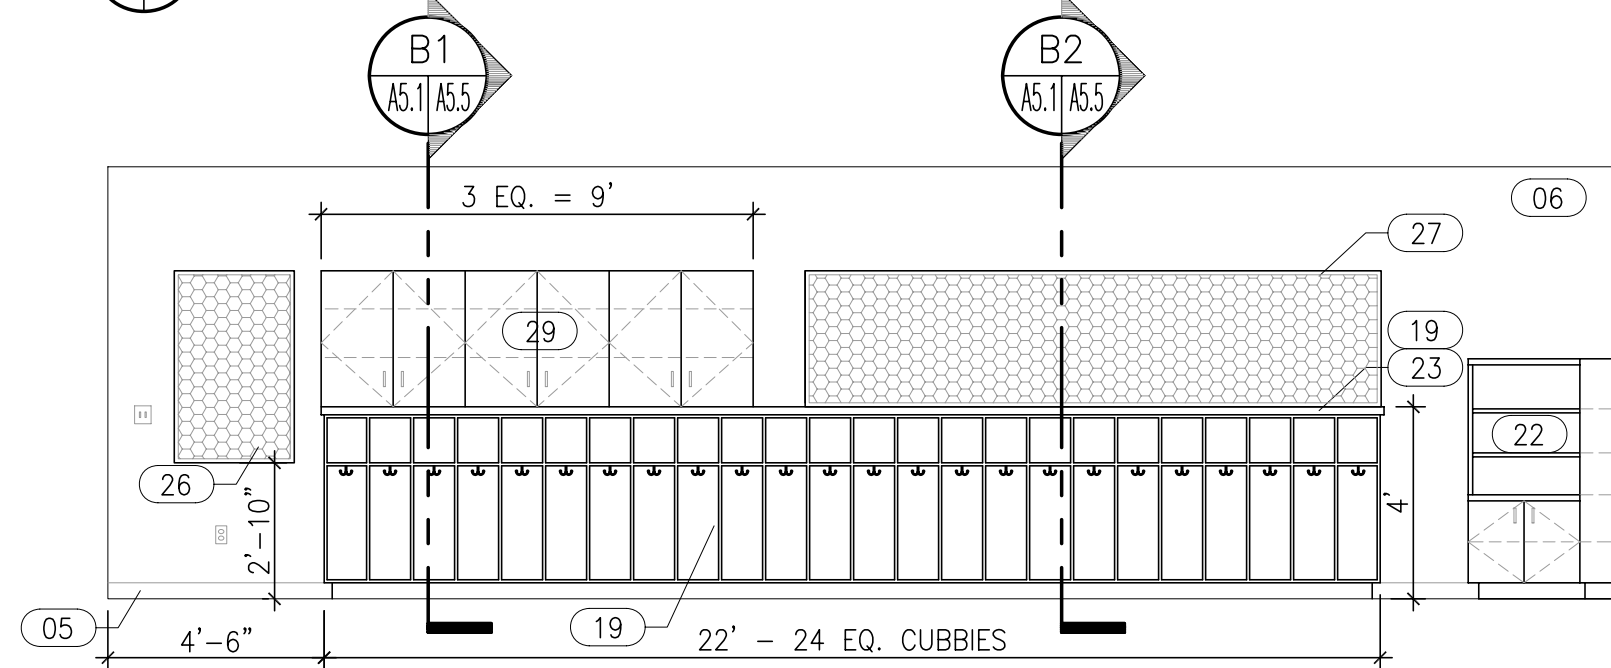


7 INTERIOR ELEVATION-CLASSROOM-ROOM #314
SCALE: 1/4"=1'-0"

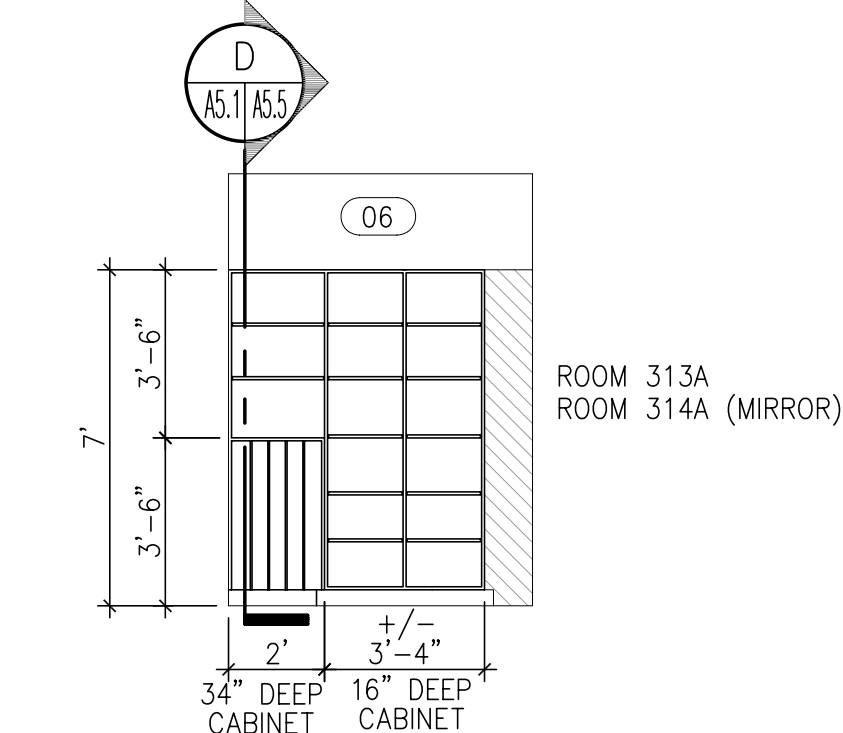


9 INTERIOR ELEVATION-CLOSET
SCALE: 1/4"=1'-0"

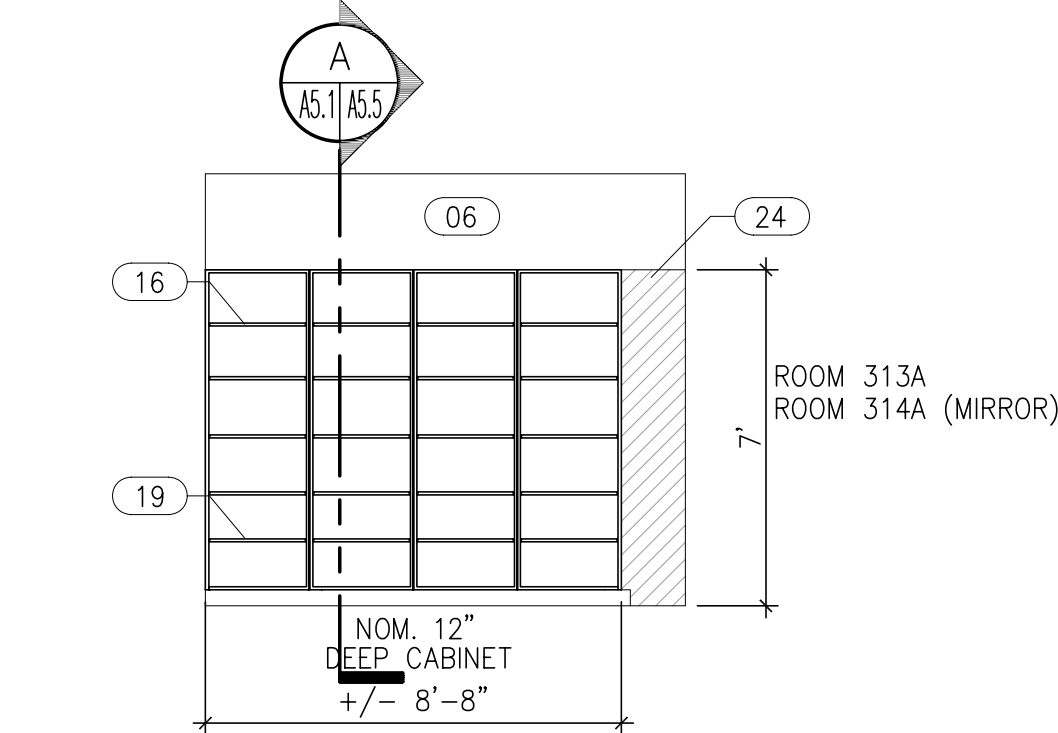


10 INTERIOR ELEVATION-CLOSET
SCALE: 1/4"=1'-0"

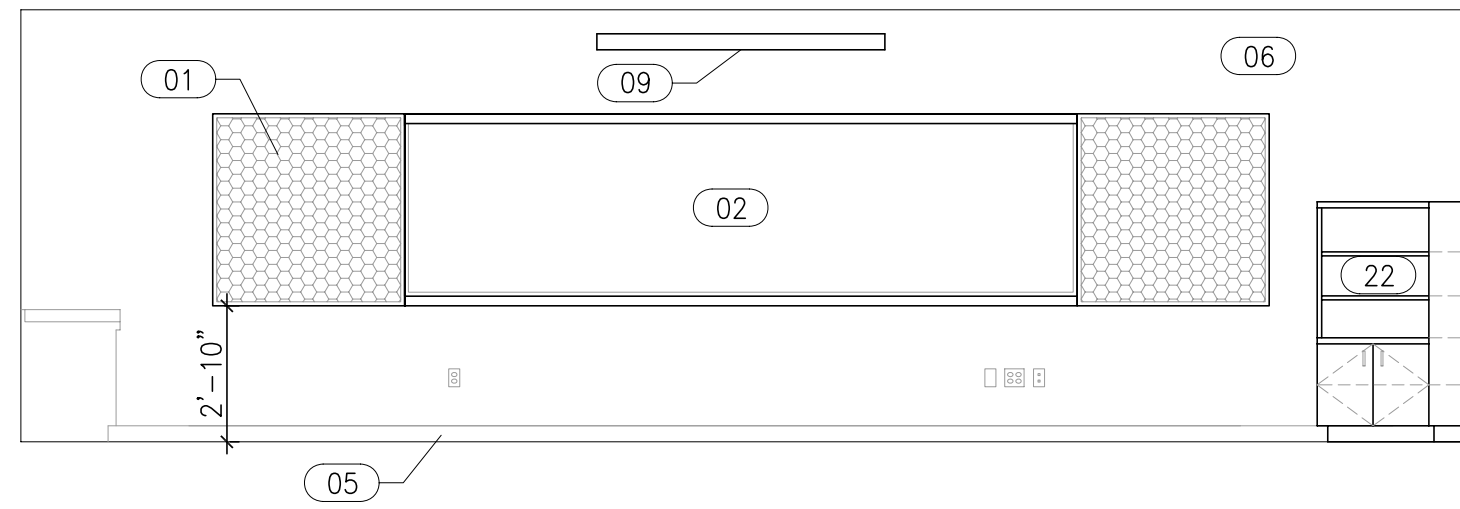


2 INTERIOR ELEVATION-CLASSROOM-ROOM #313
SCALE: 1/4"=1'-0"

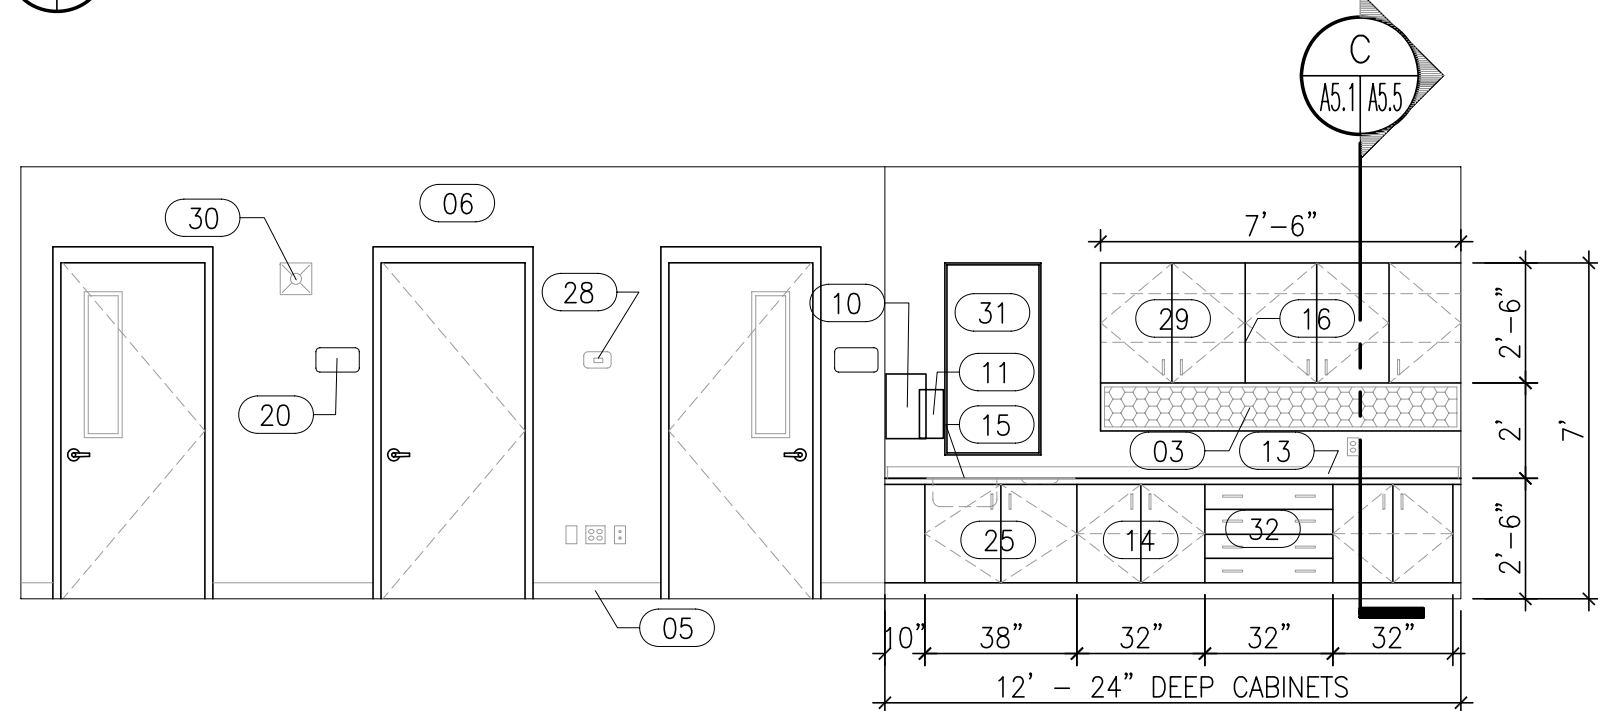


4 INTERIOR ELEVATION-CLASSROOM-ROOM #313
SCALE: 1/4"=1'-0"

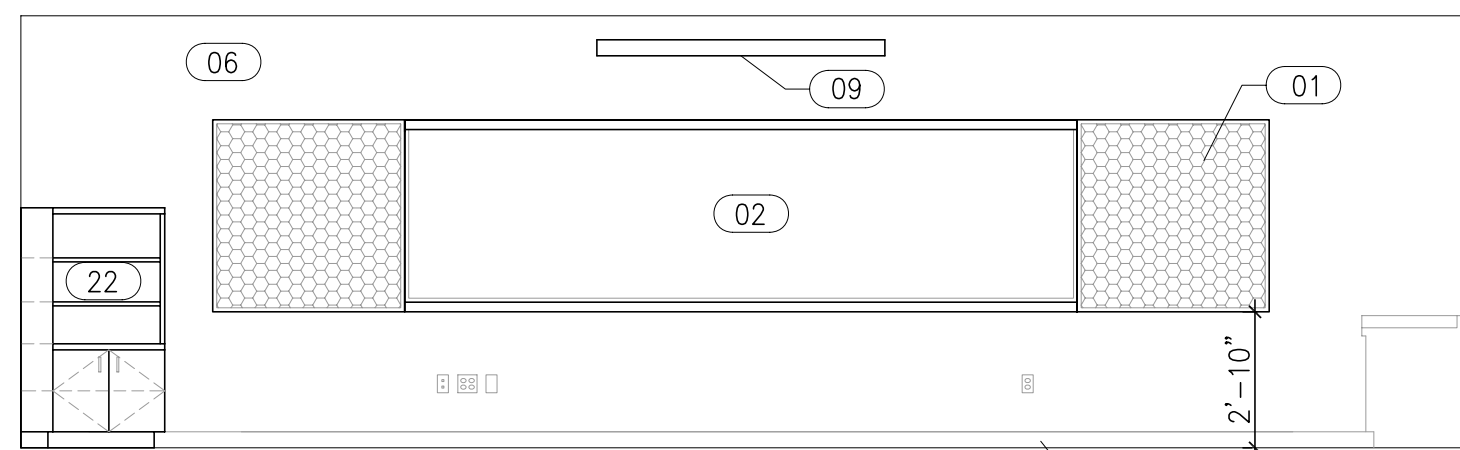


6 INTERIOR ELEVATION-CLASSROOM-ROOM #314
SCALE: 1/4"=1'-0"

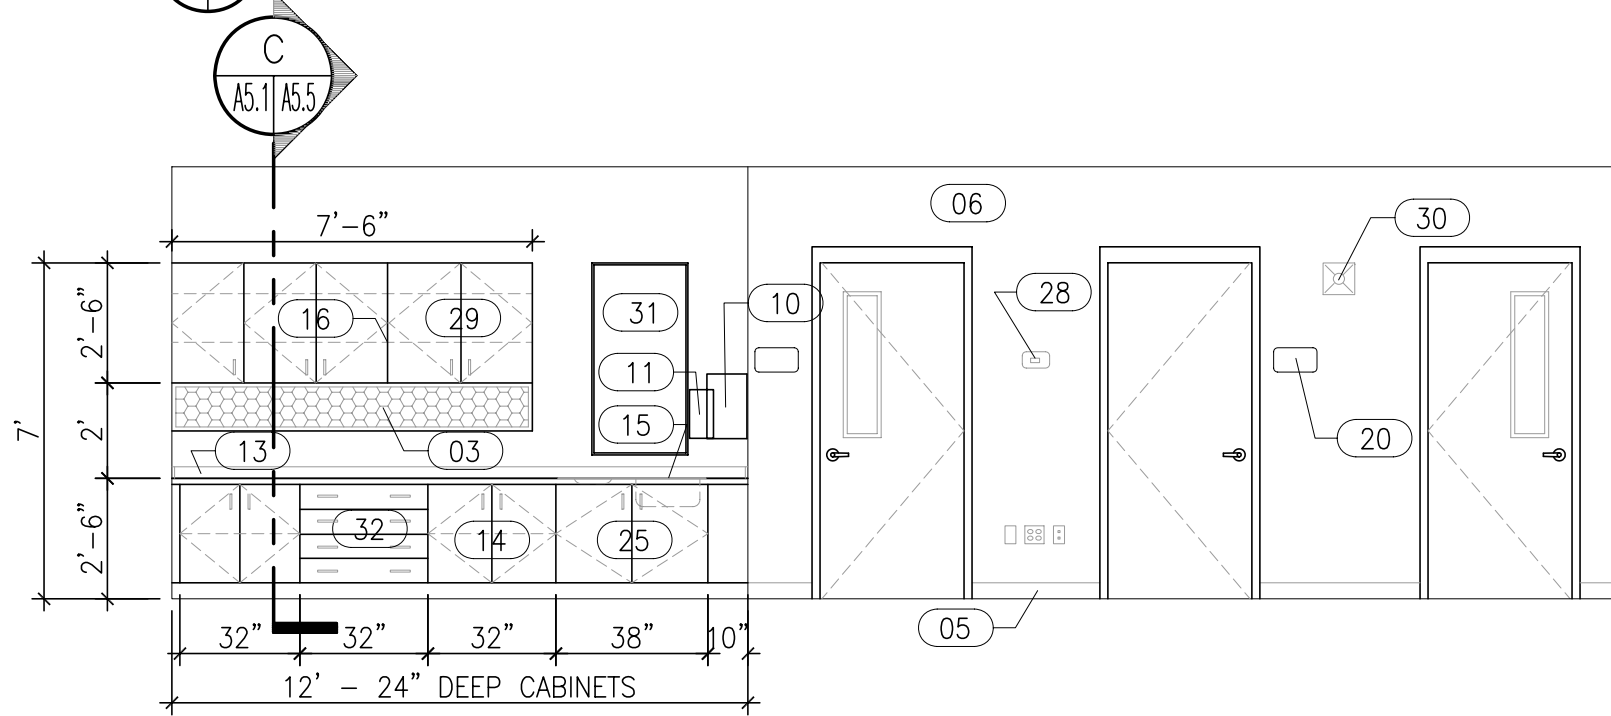


8 INTERIOR ELEVATION-CLASSROOM-ROOM #314
SCALE: 1/4"=1'-0"

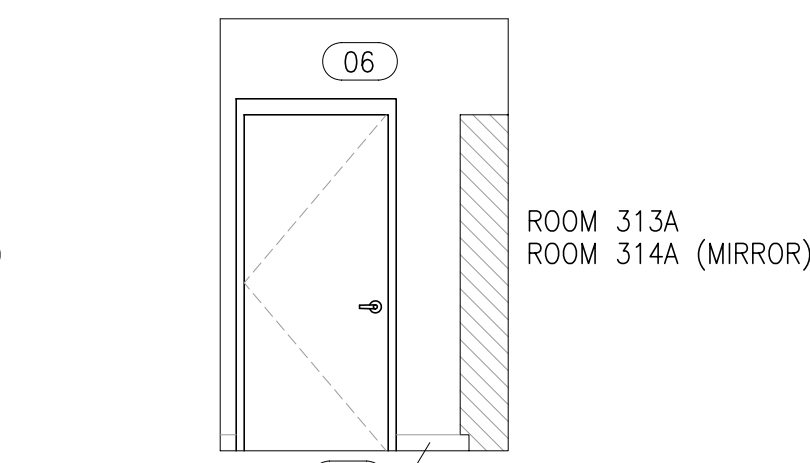


11 INTERIOR ELEVATION-CLOSET
SCALE: 1/4"=1'-0"

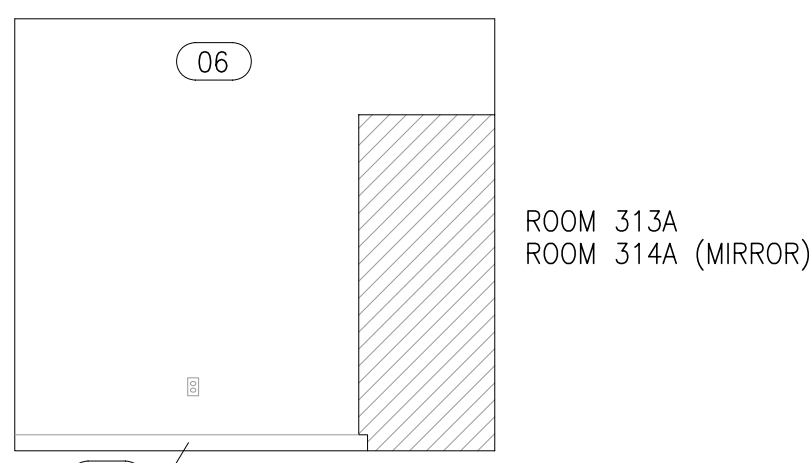


12 INTERIOR ELEVATION-CLOSET
SCALE: 1/4"=1'-0"

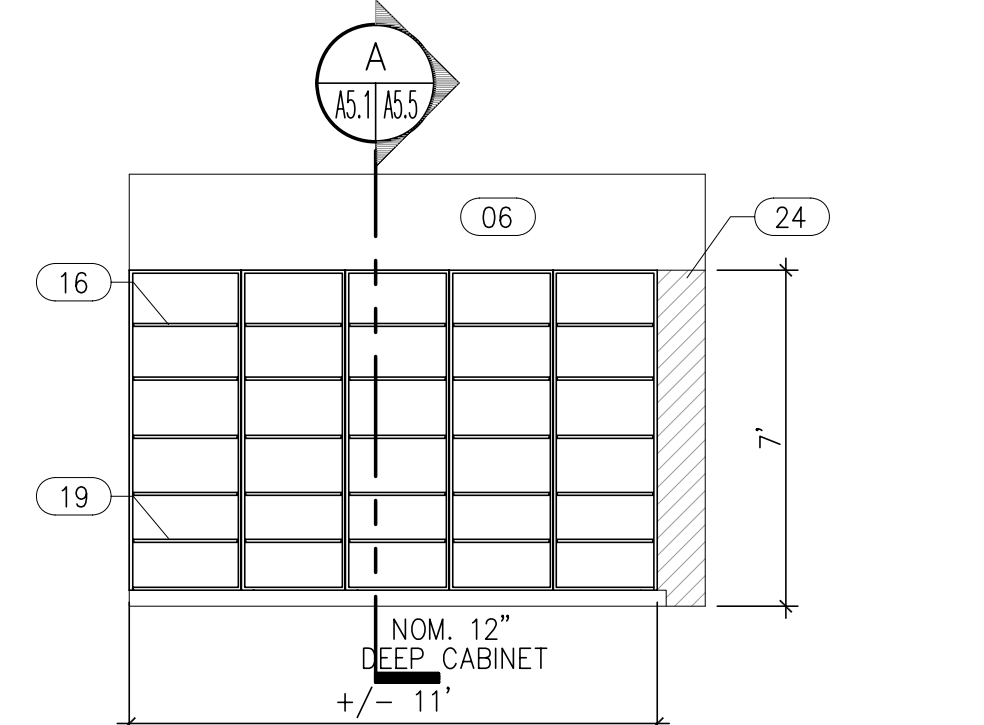


14A INTERIOR ELEVATION-BOOKS- ROOM #317
SCALE: 1/4"=1'-0"

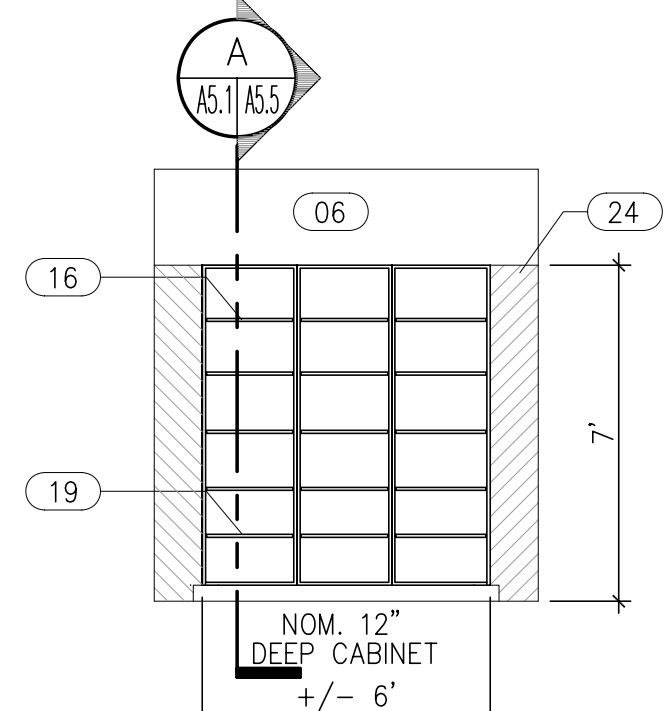

14B INTERIOR ELEVATION-BOOKS- ROOM #317
SCALE: 1/4"=1'-0"

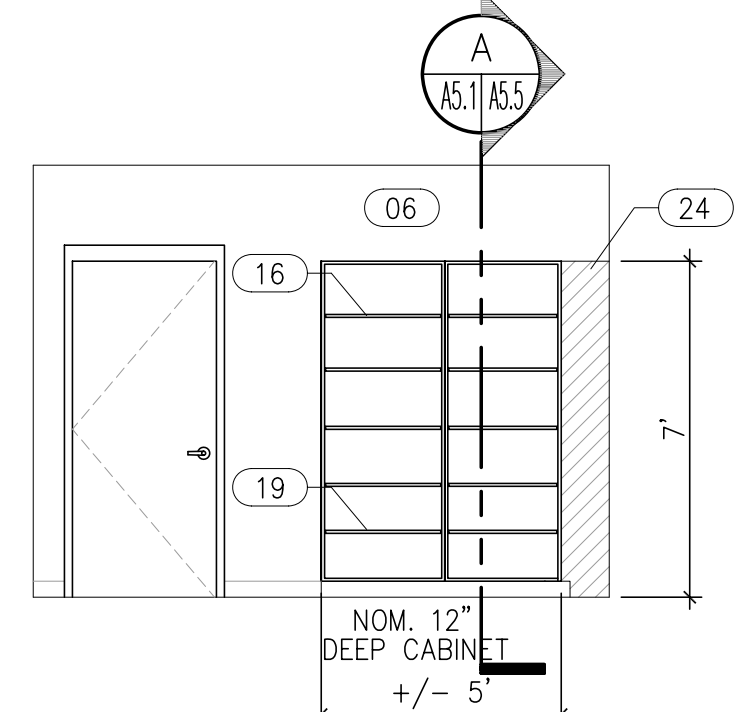

14C INTERIOR ELEVATION-BOOKS- ROOM #317
SCALE: 1/4"=1'-0"

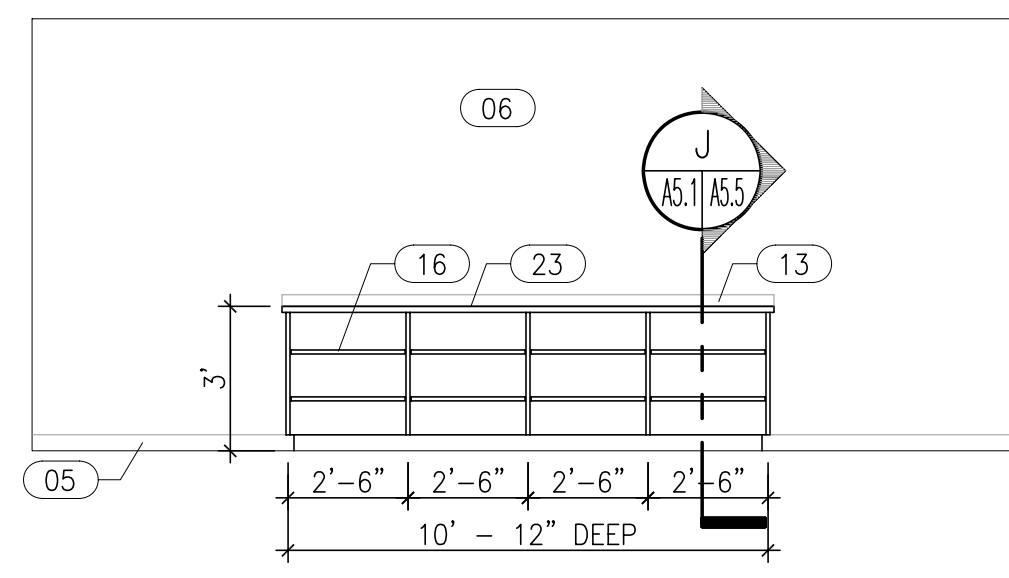

13 INTERIOR ELEVATION-VESTIBULE
SCALE: 1/4"=1'-0"

SHEET NOTES:

SYMBOL DESCRIPTION: (THESE NOTES SPECIFIC TO THIS DRAWING)

- 01 4"Wx4"H TACK BOARD
- 02 14"Wx4"H MARKERBOARD WITH CONTINUOUS 2" MAP RAIL
- 03 7"-6"Wx1"H TACK BOARD
- 04 EXTERIOR WINDOW
- 05 BASE. REFER TO FINISH SCHEDULE
- 06 PAINTED CMU. REFER TO FINISH SCHEDULE
- 07 3" CASEWORK GROMMET THRU COUNTERTOP, TYP. AT ALL COMPUTER WORK STATIONS AND TV CABINET WHETHER INDICATED OR NOT
- 08 MARBLE SILL, TYP.
- 09 PROJECTION SCREEN. MOUNT 8'-6" AFF. REFER TO SPECS. COORDINATE EXACT LOCATION WITH PROJECTOR
- 10 PAPER TOWEL DISPENSER BY OWNER. MOUNT ON SIDE WALL
- 11 SOAP DISPENSER BY OWNER
- 12 FULL DEPTH ADJUSTABLE SHELF
- 13 3" HIGH BACK SPLASH
- 14 BASE CABINET - PLAS. LAM. TYP.
- 15 SINK - REQUIRES 36"x16" CUTOUT. CONFIRM WITH PLUMBING
- 16 ADJUSTABLE SHELVES. SEE SPECIFICATIONS
- 17 PROVIDE MIN. 25" CLEAR DEPTH OF DRAWER SPACE
- 18 4 EQUAL POSTER DRAWERS w/ FULL EXTENSION SLIDES
- 19 PLASTIC LAMINATE TYP. ALL SURFACES
- 20 ROOM SIGN, TYP.
- 21 HEAVY DUTY 1000# RATED SUPPORT. POWDER COATED FINISH. SEE SPECIFICATIONS
- 22 TELEVISION CABINET. REFER TO DETAIL A/A5.2
- 23 FIXED COUNTER TOP W/ RADIUS OUTSIDE CORNERS. SEE SPECS
- 24 PROVIDE CLOSER AT CORNERS AND ENDS OF CABINETS, TYP.
- 25 CABINET TO ACCOMMODATE 36"x16" CUTOUT
- 26 2'-6"Wx4"H TACK BOARD
- 27 12"Wx3"H TACK BOARD
- 28 MECHANICAL CONTROL. REFER TO MECHANICAL
- 29 WALL CABINET - PLAS. LAM. TYP.
- 30 FIRE ALARM. REFER TO ELECTRICAL
- 31 FRAMED MIRROR. SEE SCHEDULE ON SHEET A5.3
- 32 PROVIDE FULL EXTENSION SLIDES

GENERAL NOTES:

- 3" UTILITY ACCESS GROMMET AT EACH COMPUTER STATION AND WHERE SHOWN.
- CONTINUOUS MAP RAIL AT TOP OF ALL LCS BOARDS.
- FIELD VERIFY ALL DIMENSIONS.
- CABINETS TO BE SECURELY FASTENED TO WALL.
- LOCK ALL CABINET DOORS & DRAWERS. EXCEPT SINK CABINETS, SEE SPECIFICATIONS




PINDER-MARTIN ASSOCIATES, INC.
1001 N. 12th AVENUE
PENSACOLA, FL 32501
850-439-9110

AA26000896

PROJECT:
5 CLASSROOM ADDITION
LOCATION:
WEST NAVARRE INTERMEDIATE SCHOOL
1970 COTTON BAY LAKE
NAVARRE, FL 32566

CONSULTANTS:
JEHL-HALSTEAD INC.
49 EAST CHASE STREET
PENSACOLA, FL 32502
CRAFT & WEBSTER
STRUCTURAL ENGINEERING, INC.
139 EAST GOVERNMENT STREET
PENSACOLA, FL 32561
GULF BREEZE CONSULTING, INC.
139 EAST GOVERNMENT STREET
PENSACOLA, FL 32502
ADAMS CONSULTING
ENGINEERING, INC.
3 WEST GARDEN STREET - SUITE 382
PENSACOLA, FL 32502

NEW CLASSROOM ADDITIONS

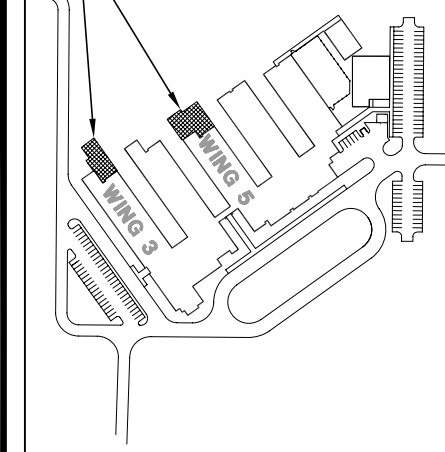

WEST NAVARRE INTERMEDIATE

No.	Revision/Issue	Date

DAVID J. PINDER
ARCHITECT OF RECORD
AR 0010632

DRAWN BY: djp/dcp
CHECKED BY: mgm
PINDER-MARTIN ASSOCIATES, INC.
PROJECT #: 21118.03
REVIEW: 09-06-11
PERMITTING: 09-08-11
RELEASE FOR BIDDING: 09-19-11

INTERIOR ELEVATIONS

A5.1
21118.04 A5_1