

SHEET NOTES: SYMBOL DESCRIPTION: (THESE NOTES SPECIFIC TO THIS DRAWING)

01 ) FIRE EXTINGUISHER AND CABINET

02 BASE. REFER TO FINISH SCHEDULE

03 PAINTED CMU. REFER TO FINISH SCHEDULE

04 ROOM SIGN, TYP.

05 DISPLAY RAILS. 10' SECTIONS

06 5'Wx4'H TACK BOARD

07 FIRE ALARM. REFER TO ELECTRICAL

08 REPLACE BASE AS REQUIRED FOR NEW WORK

09 CUT CORNER GUARD AS NEEDED TO FIT

10 FIRE ALARM. REFER TO ELECTRICAL 11 EXISTING BLOCK WALL. PAINT TO MATCH

12 PLASTER FINISH. REFER TO FINISH SCHEDULE

13 STAINLESS STEEL CORNER GUARD. CUT ONE LEGS AS REQUIRED

14 STAINLESS STEEL CORNER GUARD

15 CAULK JOINT

16 NEW CMU WALL

17 EXISTING CMU WALL.

18  $\frac{1}{2}$ " x 2  $\frac{1}{2}$ "W RESILIENT FURRING, 25 GA. @ 16" O.C. AND AT TOP AND BOTTOM. FASTEN TO CMU.

19 § PLASTER BOARD WITH VENEER FIN.. EXTEND 4" ABOVE CEILING. REFER TO SPECS.

20 INFILL VOID WITH RIGID MATERIAL PRIOR TO INSTALLING GUARD 21 108"  $+/- \times 3$ "  $\times 3$ " - 90 DEG, 16GA, TYPE 304, SATIN #4

(BRUSHED) FINISH, STAINLESS STEEL CORNER GUARD WITH BEVELED EDGES. FASTEN WITH S.S. COUNTER OVAL HEAD SCREWS @ 12" O.C. & MASTIC

22 CONTINUOUS CAULK ALONG CORNER GUARD


23 EXISTING BRICK VENEER CUT FLUSH WITH NEW CMU WALL 24 PROVIDE CLOSER AT CORNERS AND ENDS OF CABINETS, TYP.

25 ADJUSTABLE SHELVES. SEE SPECIFICATIONS


26 PLASTIC LAMINATE TYP. ALL SURFACES

GENERAL NOTES:

FIELD VERIFY ALL DIMENSIONS.

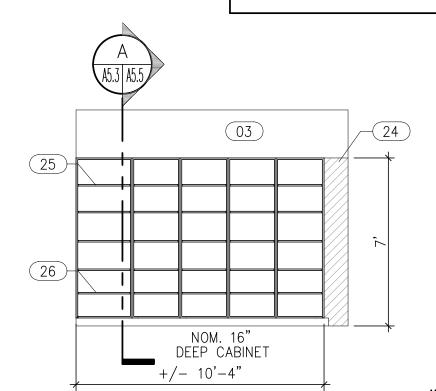


1NTERIOR ELEVATION—BOOKS— ROOM #500A
SCALE: 1/4"=1'-0"

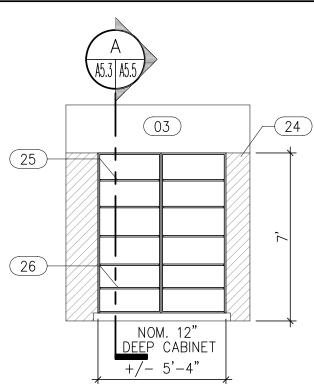

INTERIOR ELEVATION—BOOKS— ROOM #500A

SCALE: 1/4"=1'-0"

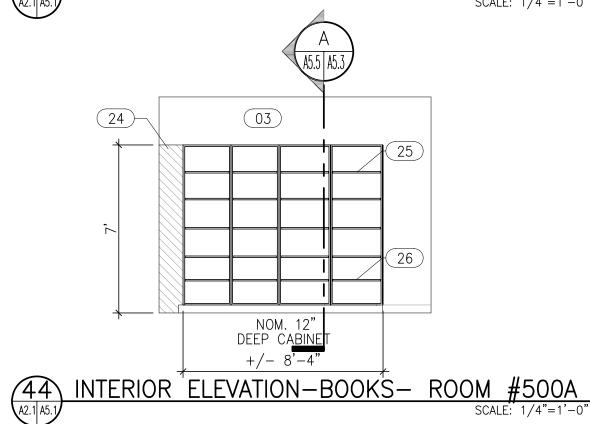

INTERIOR ELEVATIONS

DAVID J. PINDER ARCHITECT OF RECORD


PINDER-MARTIN ASSOCIATES, INC. PROJECT #: 2

RELEASE FOR BIDDING:

DRAWN BY: CHECKED BY:

REVIEW: PERMITTING:

> A5.3 21118.04 A5\_3

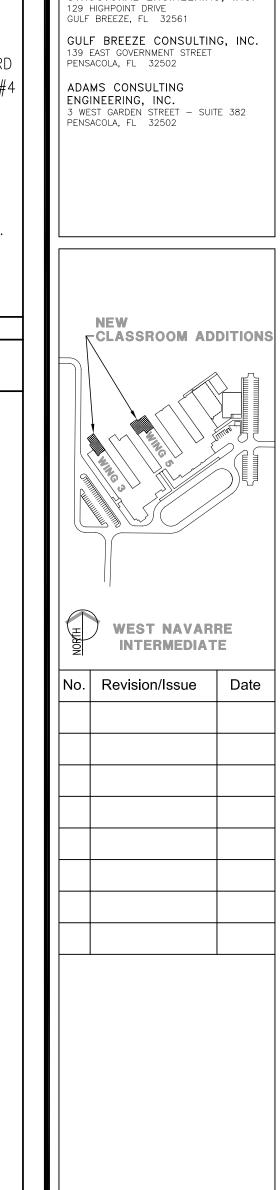

PMA architecture

PINDER-MARTIN

ASSOCIATES, INC

1001 N. 12th AVENUE PENSACOLA, FL 32501

850-439-9110

AA26000896

WEST NAVARRE INTERMEDIATE

CRAFT & WEBSTER STRUCTURAL ENGINEERING, INC.

5 CLASSROOM ADDITION

1970 COTTON BAY LANE

NAVARRE, FL 32566

CONSULTANTS: JEHLE-HALSTEAD INC.

49 EAST CHASE STREET PENSACOLA, FL 32502

PROJECT:

LOCATION:

SCHOOL