



Toilet Fixture Mounting Heights (Elementary)




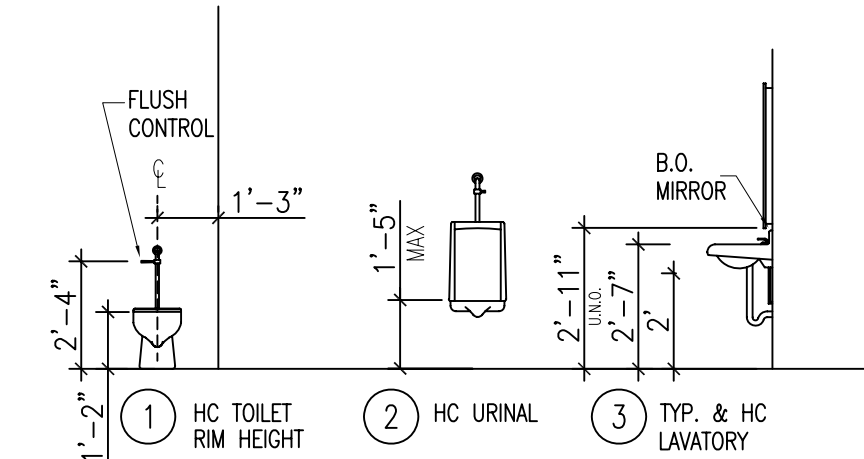


ACCESSORY SCHEDULE			
MARK	ITEM/DESCRIPTION	MFR./MODEL	MOUNTING HEIGHTS
			STUDENT ACCESSIBLE AGES 5 THROUGH 12
A	TOILET TISSUE DISPENSER	BY OWNER (N.I.C.)	BOTTOM 12" ABOVE GRAB BAR CENTER 8" IN FRONT OF W.C.
B	MIRROR (24"x36")	BOBRICK # B-165 2436	BOTTOM @ 35" A.F.F.
C	SOAP DISPENSER	BY OWNER (N.I.C.)	BOTTOM @ 35" A.F.F.
D	TOWEL DISPENSER	BY OWNER (N.I.C.)	DISPENSER @ 36" A.F.F.
E	GRAB BAR (36" LONG)	BOBRICK # B-6806.99	CENTER @ 25" A.F.F. & 6" FROM SIDE WALL
F	GRAB BAR (42" LONG)	BOBRICK # B-6806.99	CENTER @ 25" A.F.F. & 12" FROM BACK WALL
G	MIRROR (24"x48")	BOBRICK # B-165 2448	BOTTOM @ 36" A.F.F.


- TOILET ROOM NOTES:
- REFER TO FINISH SCHEDULE FOR FLOOR FINISH AND WALL FINISHES.
 - COORDINATE INSTALLATION OF OWNER FURNISHED ACCESSORIES.
 - CONFIRM ALL LOCATIONS BEFORE MOUNTING ACCESSORIES.

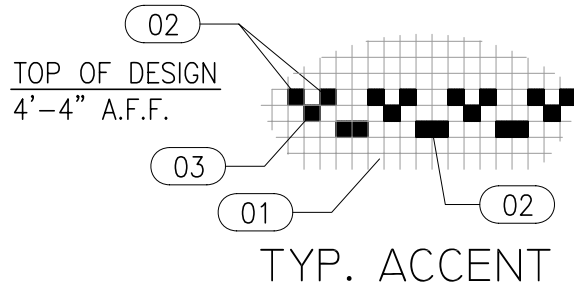


- SHEET NOTES:
- SYMBOL DESCRIPTION: (THESE NOTES SPECIFIC TO THIS DRAWING)
- 01 CERAMIC TILE - FIELD
 - 02 CERAMIC TILE - ACCENT 1
 - 03 CERAMIC TILE - ACCENT 2

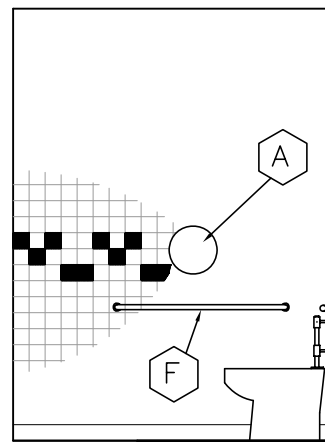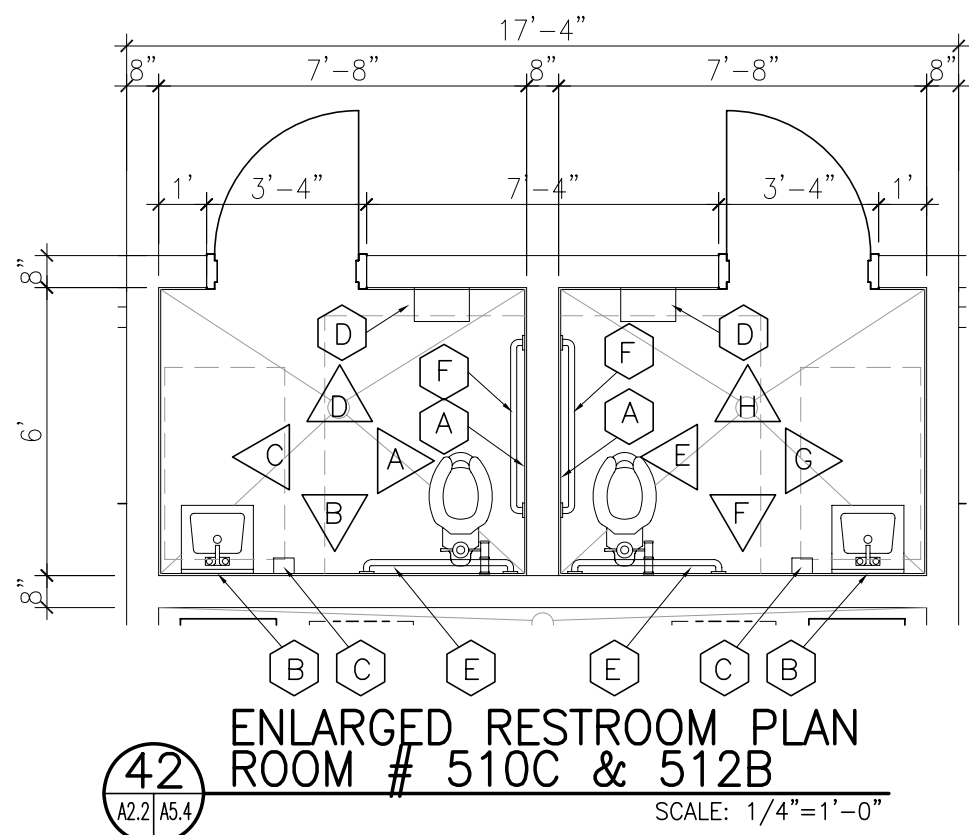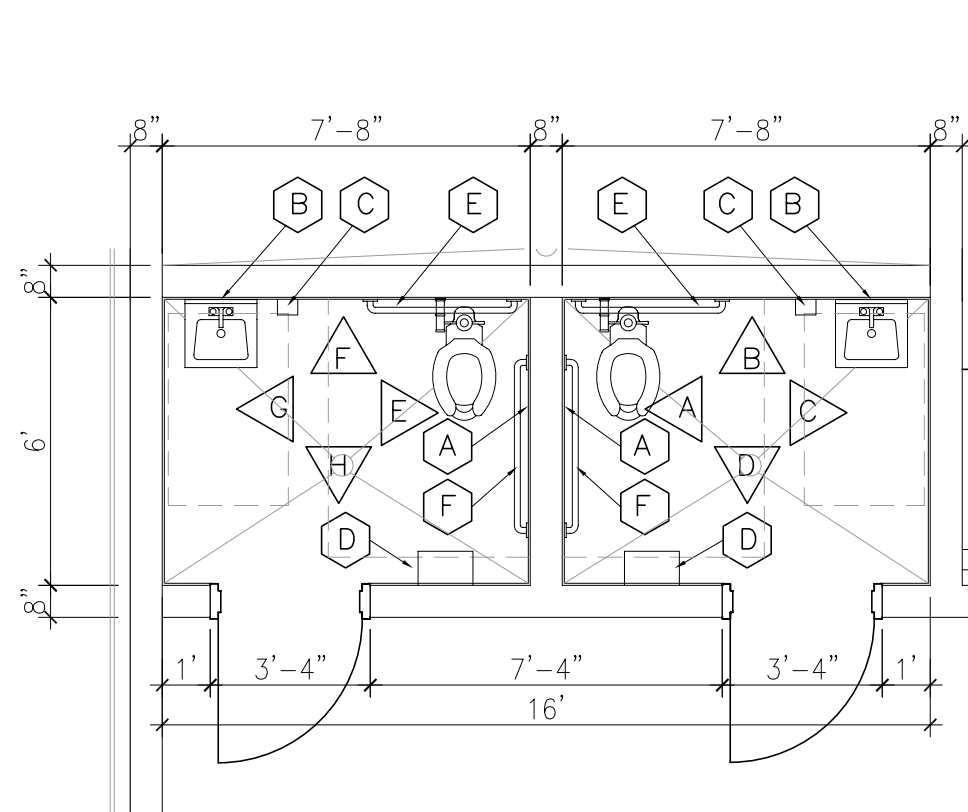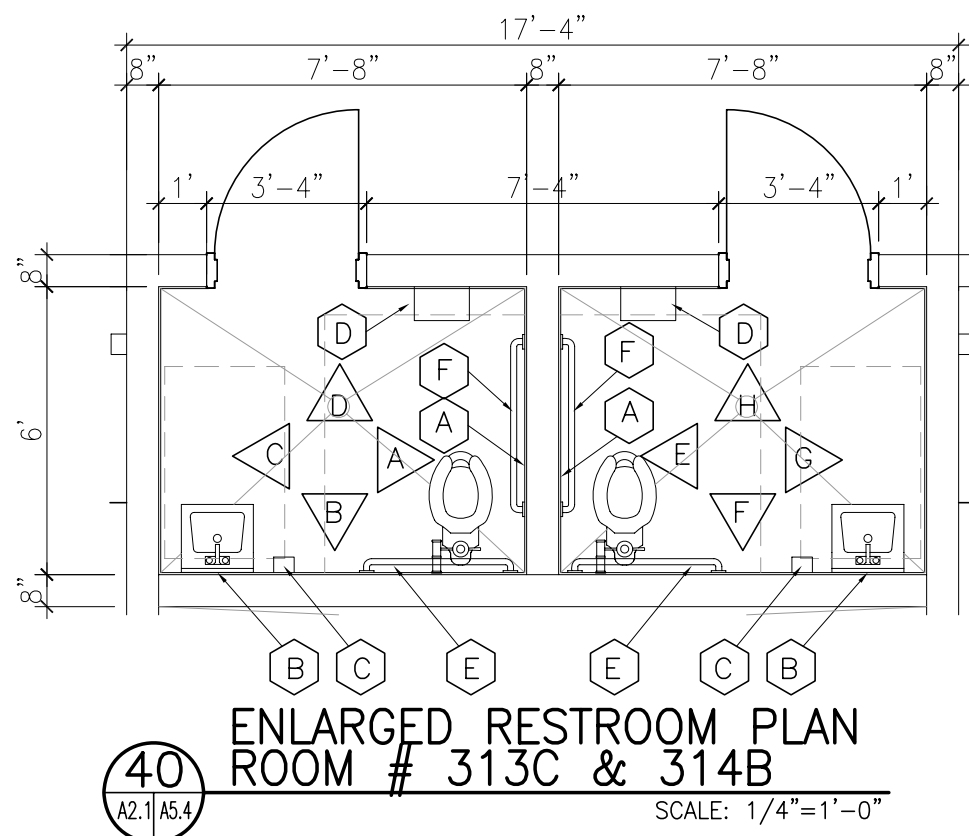


A RESTROOM ELEVATION
SCALE: 1/4"=1'-0"

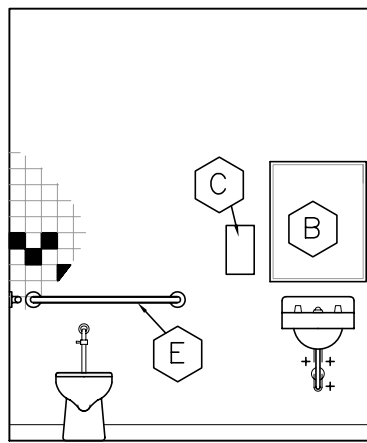


B RESTROOM ELEVATION
SCALE: 1/4"=1'-0"

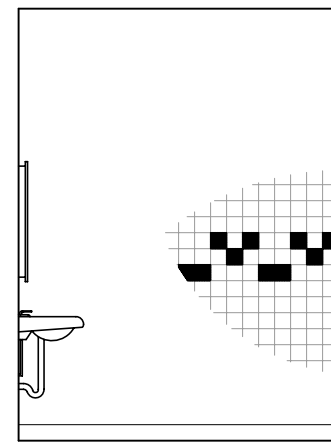


C RESTROOM ELEVATION
SCALE: 1/4"=1'-0"

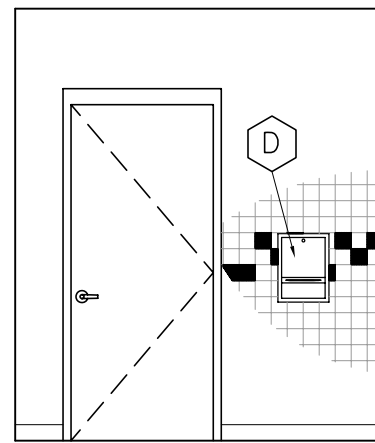


D RESTROOM ELEVATION
SCALE: 1/4"=1'-0"

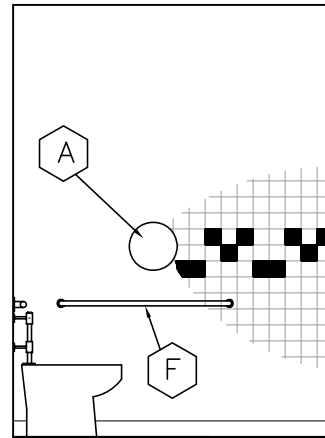


E RESTROOM ELEVATION
SCALE: 1/4"=1'-0"

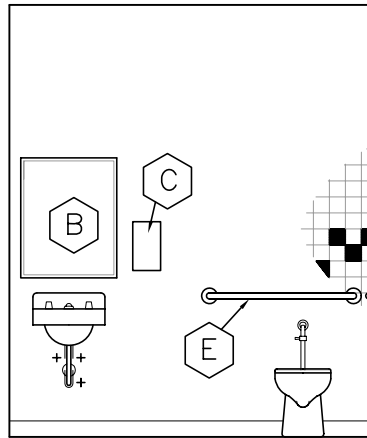

F RESTROOM ELEVATION
SCALE: 1/4"=1'-0"

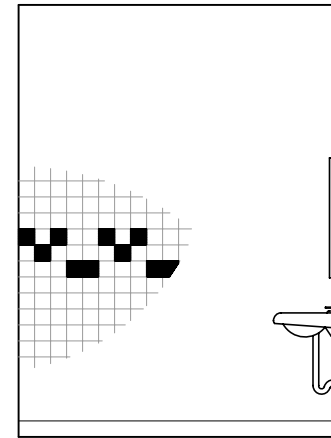

G RESTROOM ELEVATION
SCALE: 1/4"=1'-0"

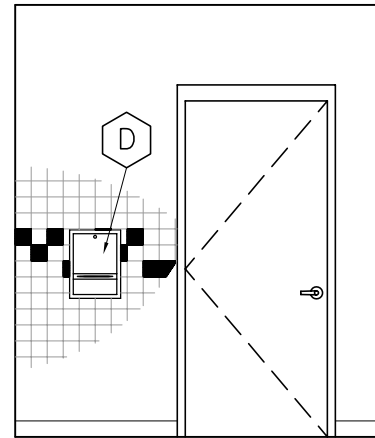

H RESTROOM ELEVATION
SCALE: 1/4"=1'-0"




PINDER-MARTIN
ASSOCIATES, INC.
1001 N. 12th AVENUE
PENSACOLA, FL 32501
850-439-9110

AA26000896

PROJECT:
5 CLASSROOM ADDITION
LOCATION:
WEST NAVARRE INTERMEDIATE
SCHOOL
1970 COTTON BAY LANE
NAVARRE, FL 32566

CONSULTANTS:
JEHLE-HALSTEAD, INC.
49 EAST CHASE STREET
PENSACOLA, FL 32502
CRAFT & WEBSTER
STRUCTURAL ENGINEERING, INC.
129 HIGHPOINT DRIVE
GULF BREEZE, FL 32561
GULF BREEZE CONSULTING, INC.
139 EAST GOVERNMENT STREET
PENSACOLA, FL 32502
ADAMS CONSULTING
ENGINEERING, INC.
3 WEST GARDEN STREET - SUITE 382
PENSACOLA, FL 32502

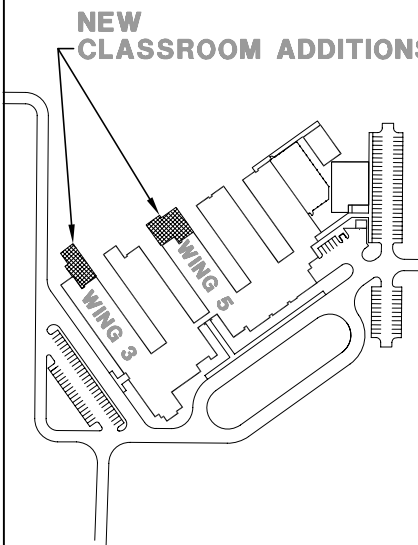

WEST NAVARRE
INTERMEDIATE

No.	Revision/Issue	Date

DAVID J. PINDER
ARCHITECT OF RECORD
AR 0010832

DRAWN BY: djp/dcp
CHECKED BY:
PINDER-MARTIN ASSOCIATES, INC.
PROJECT #: 21118.03
REVIEW: 09-06-11
PERMITTING: 09-09-11
RELEASE FOR BIDDING: 09-19-11

ENLARGED
TOILET ROOM
PLANS &
ELEVATIONS

A5.4
21118.04 A5_4