
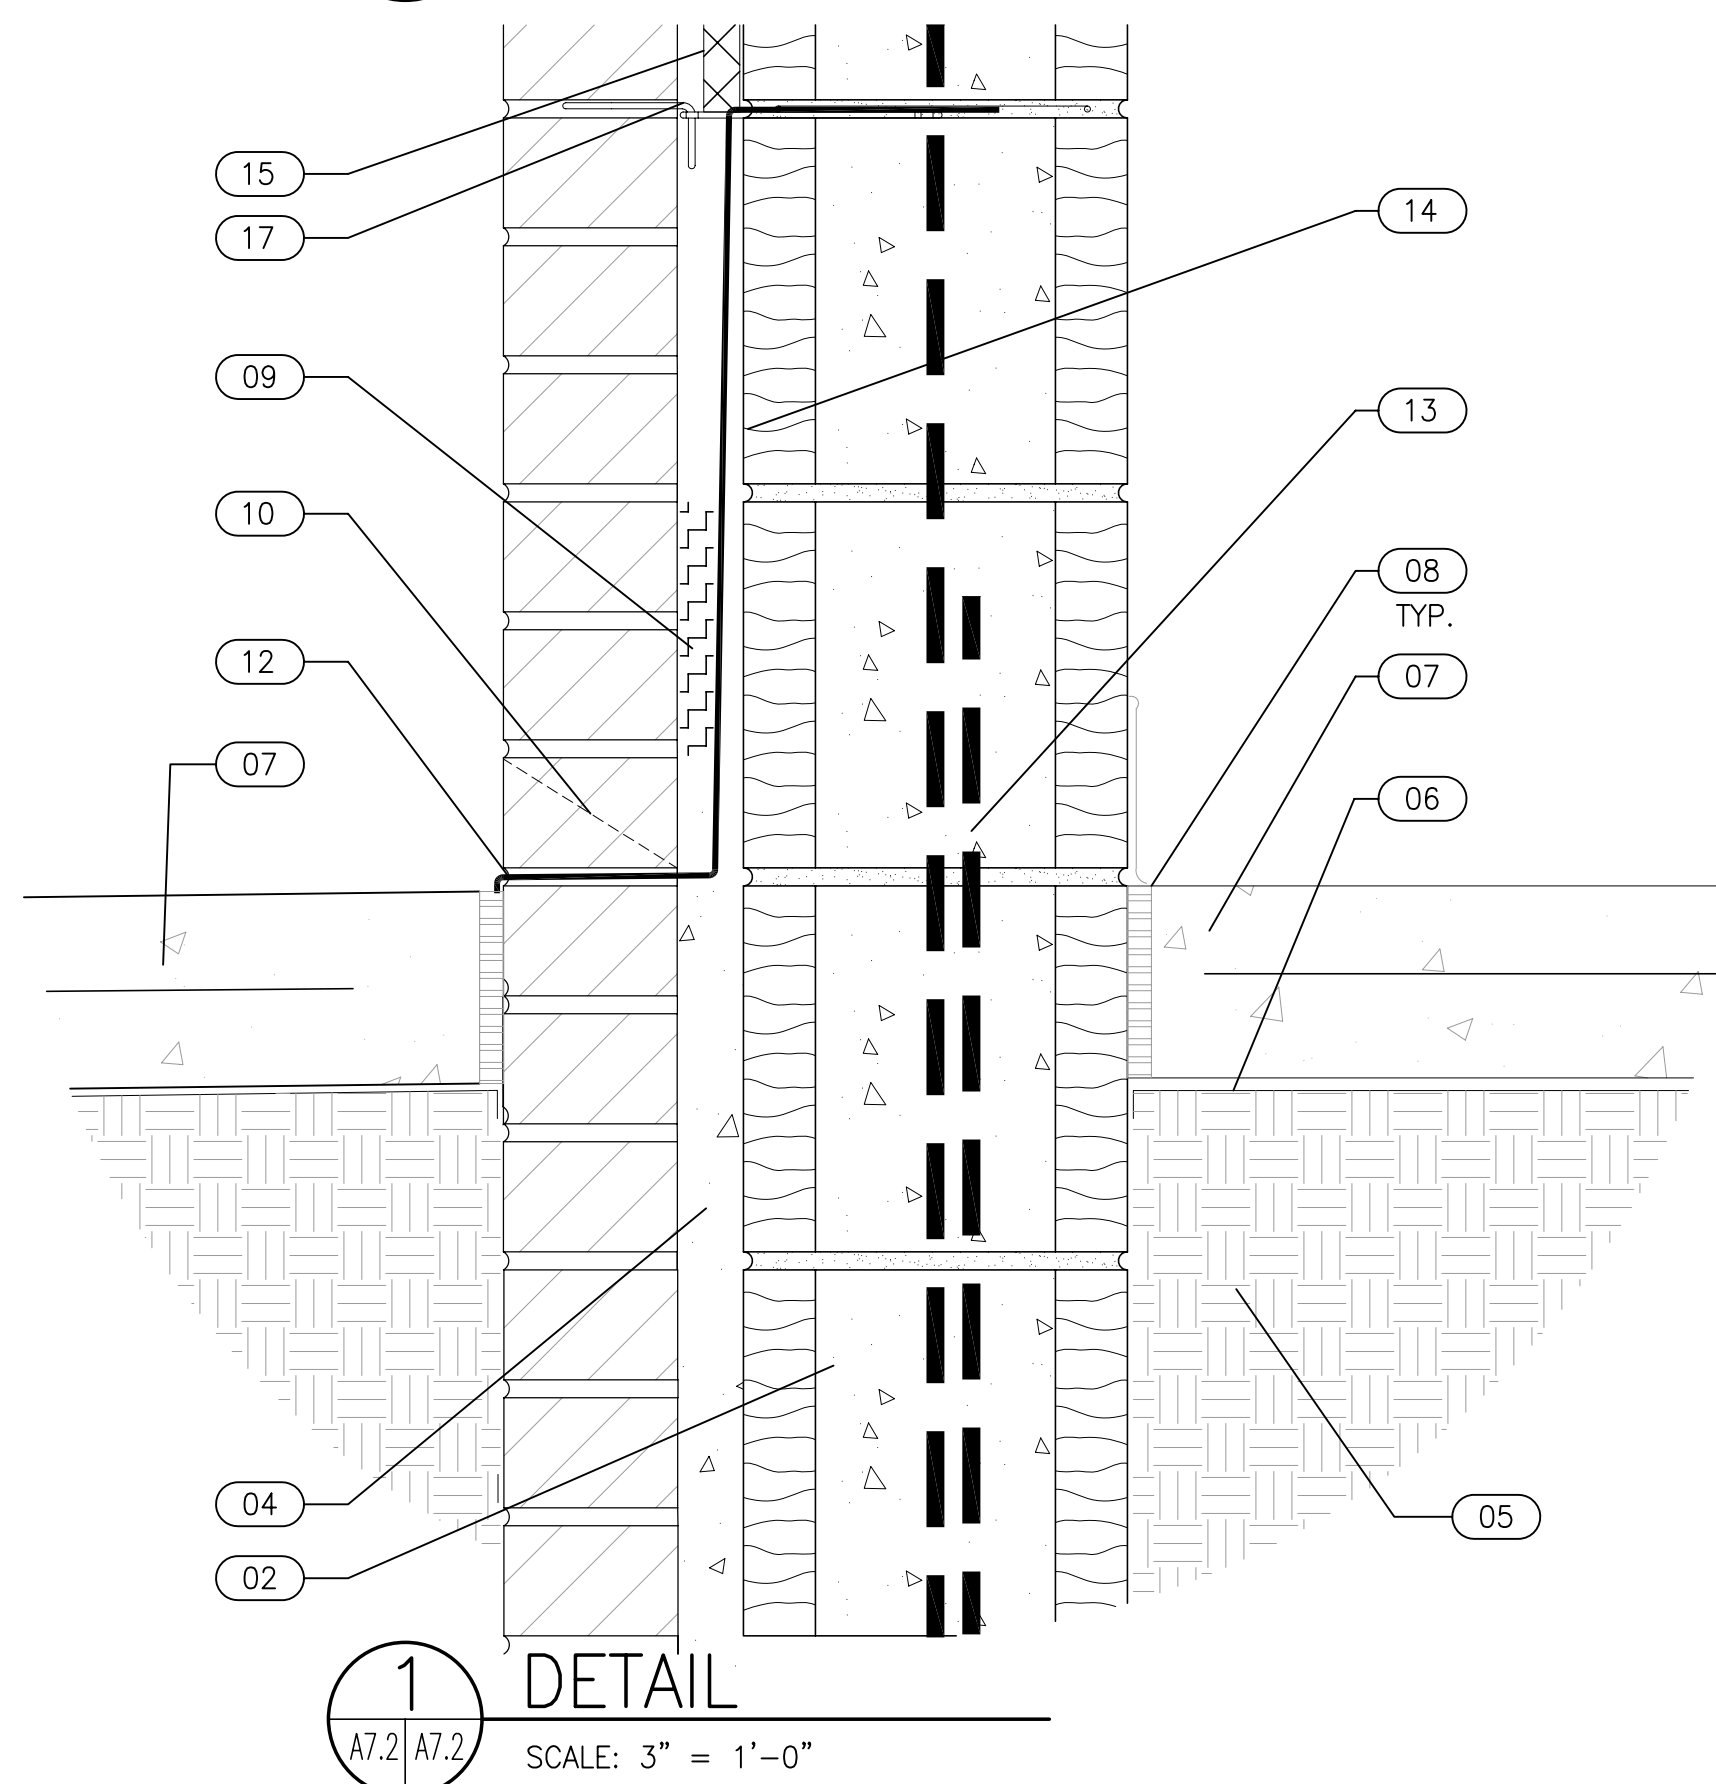
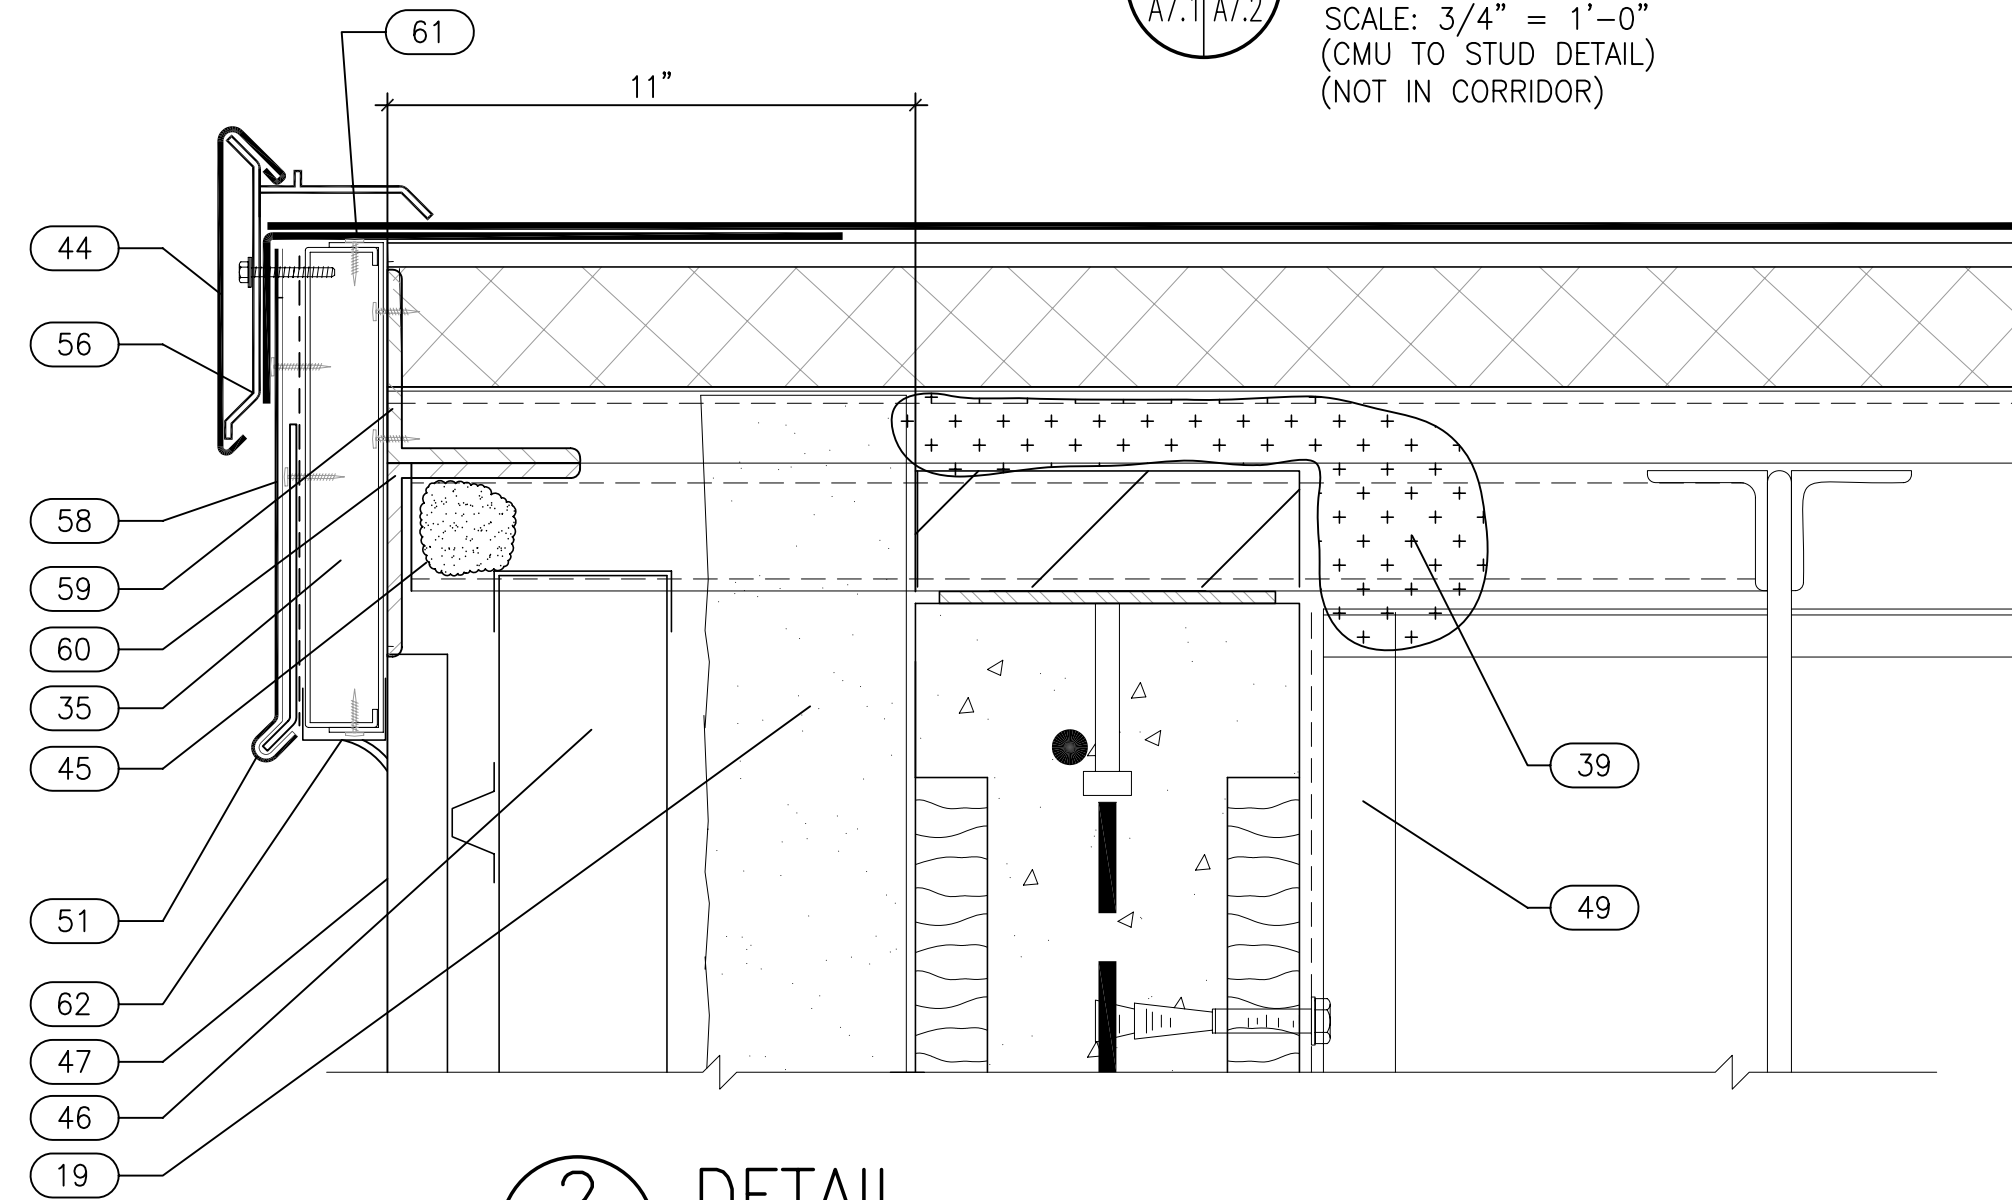
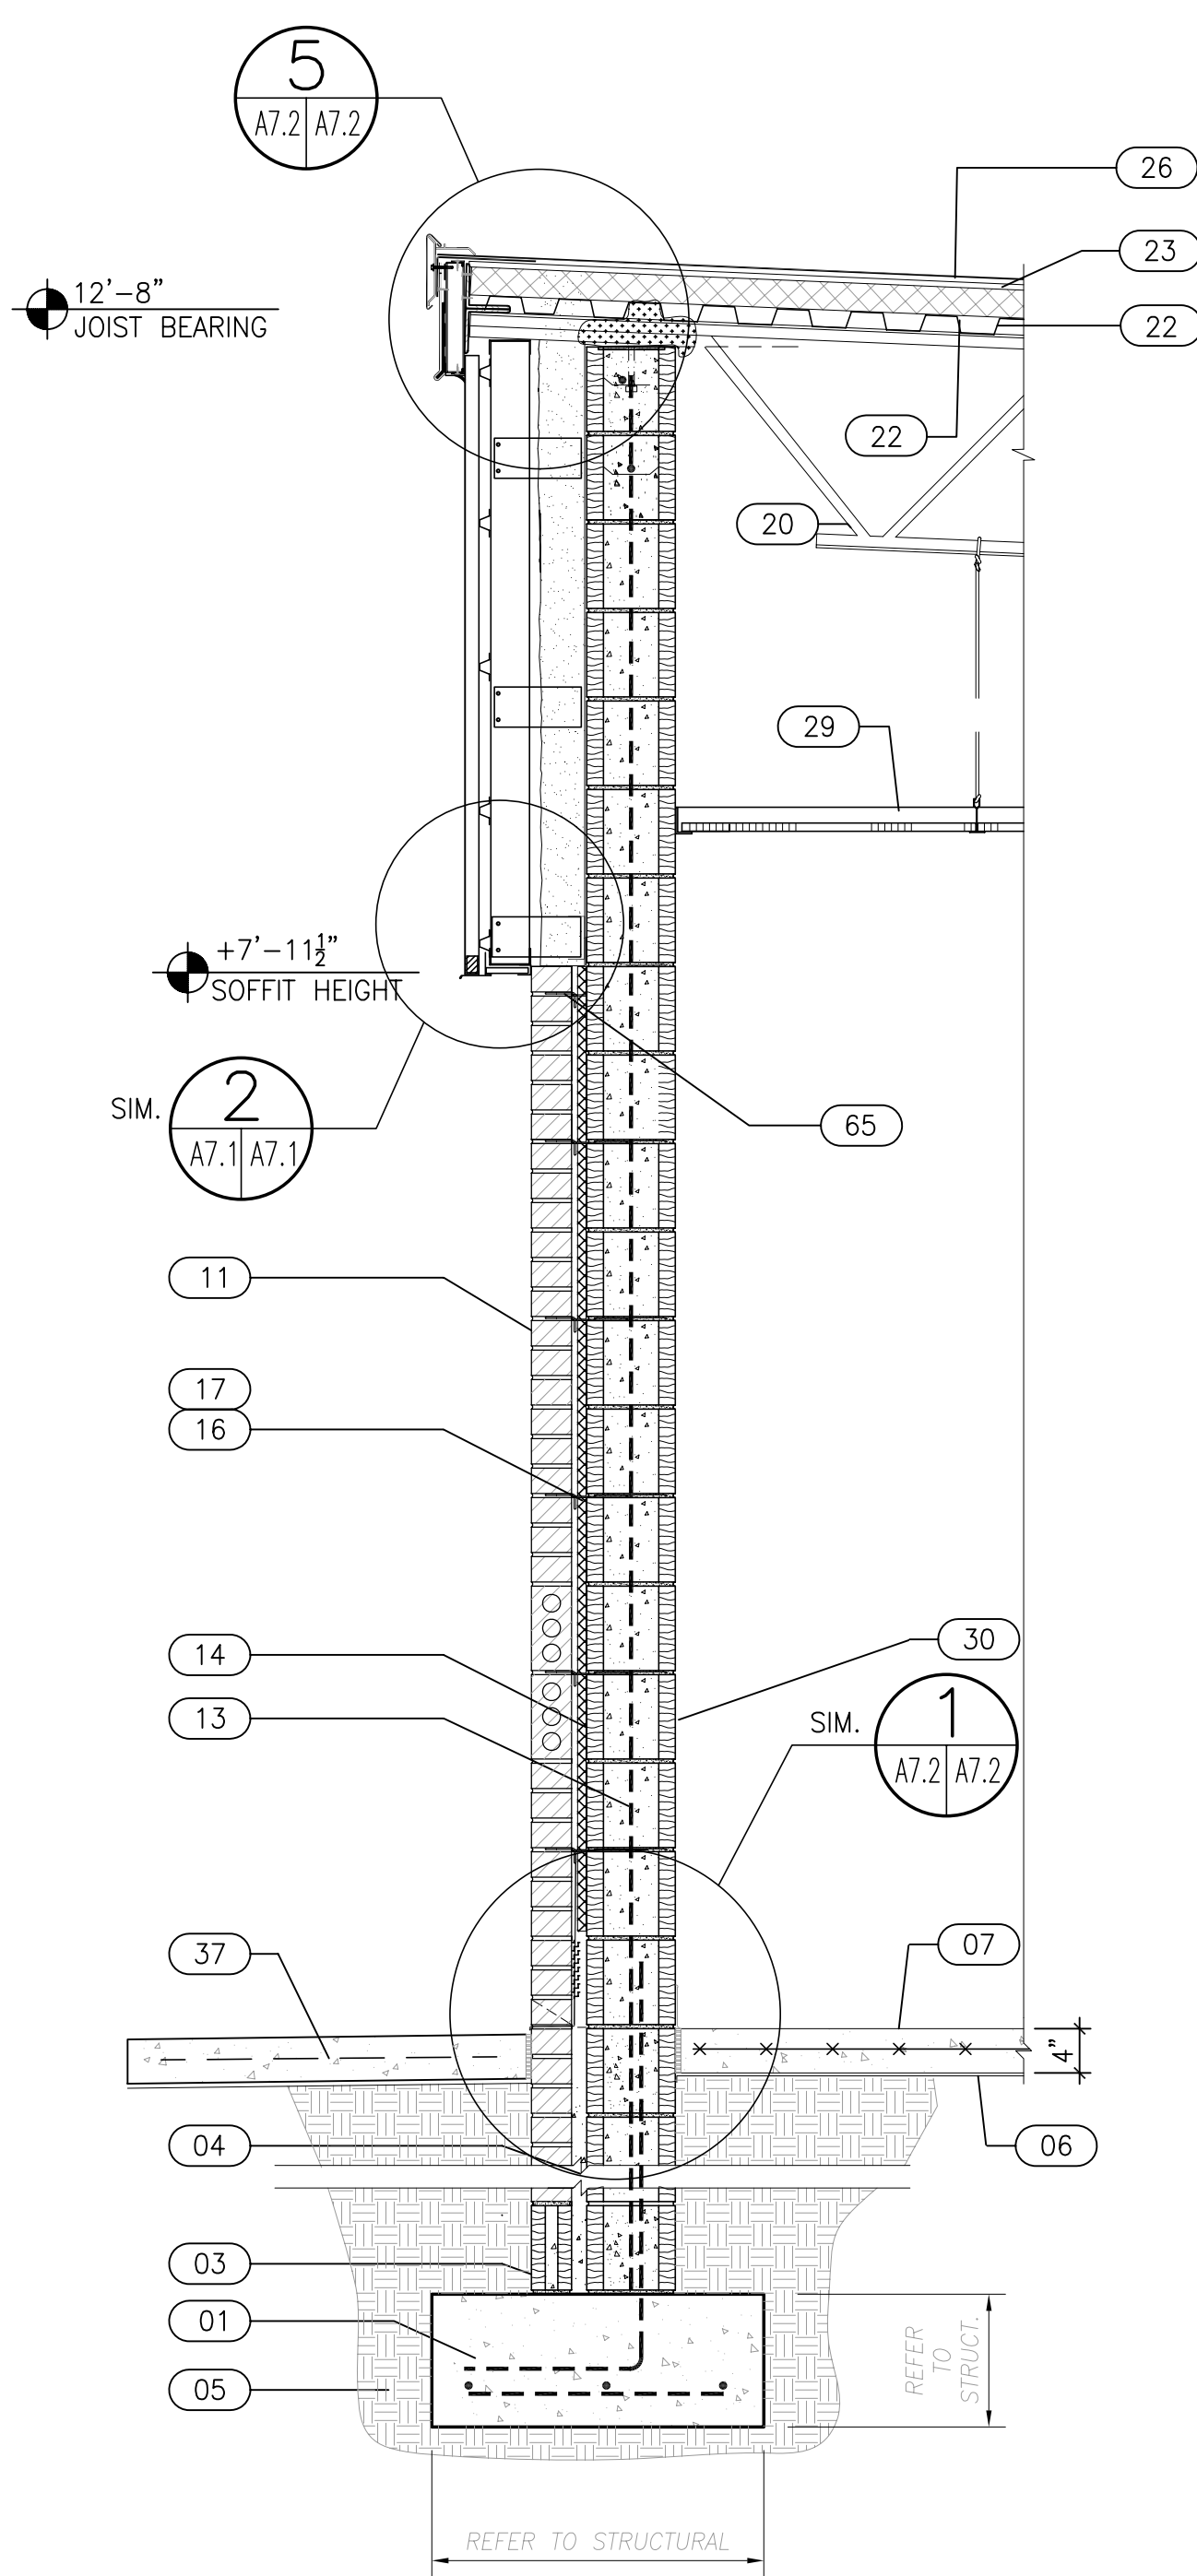
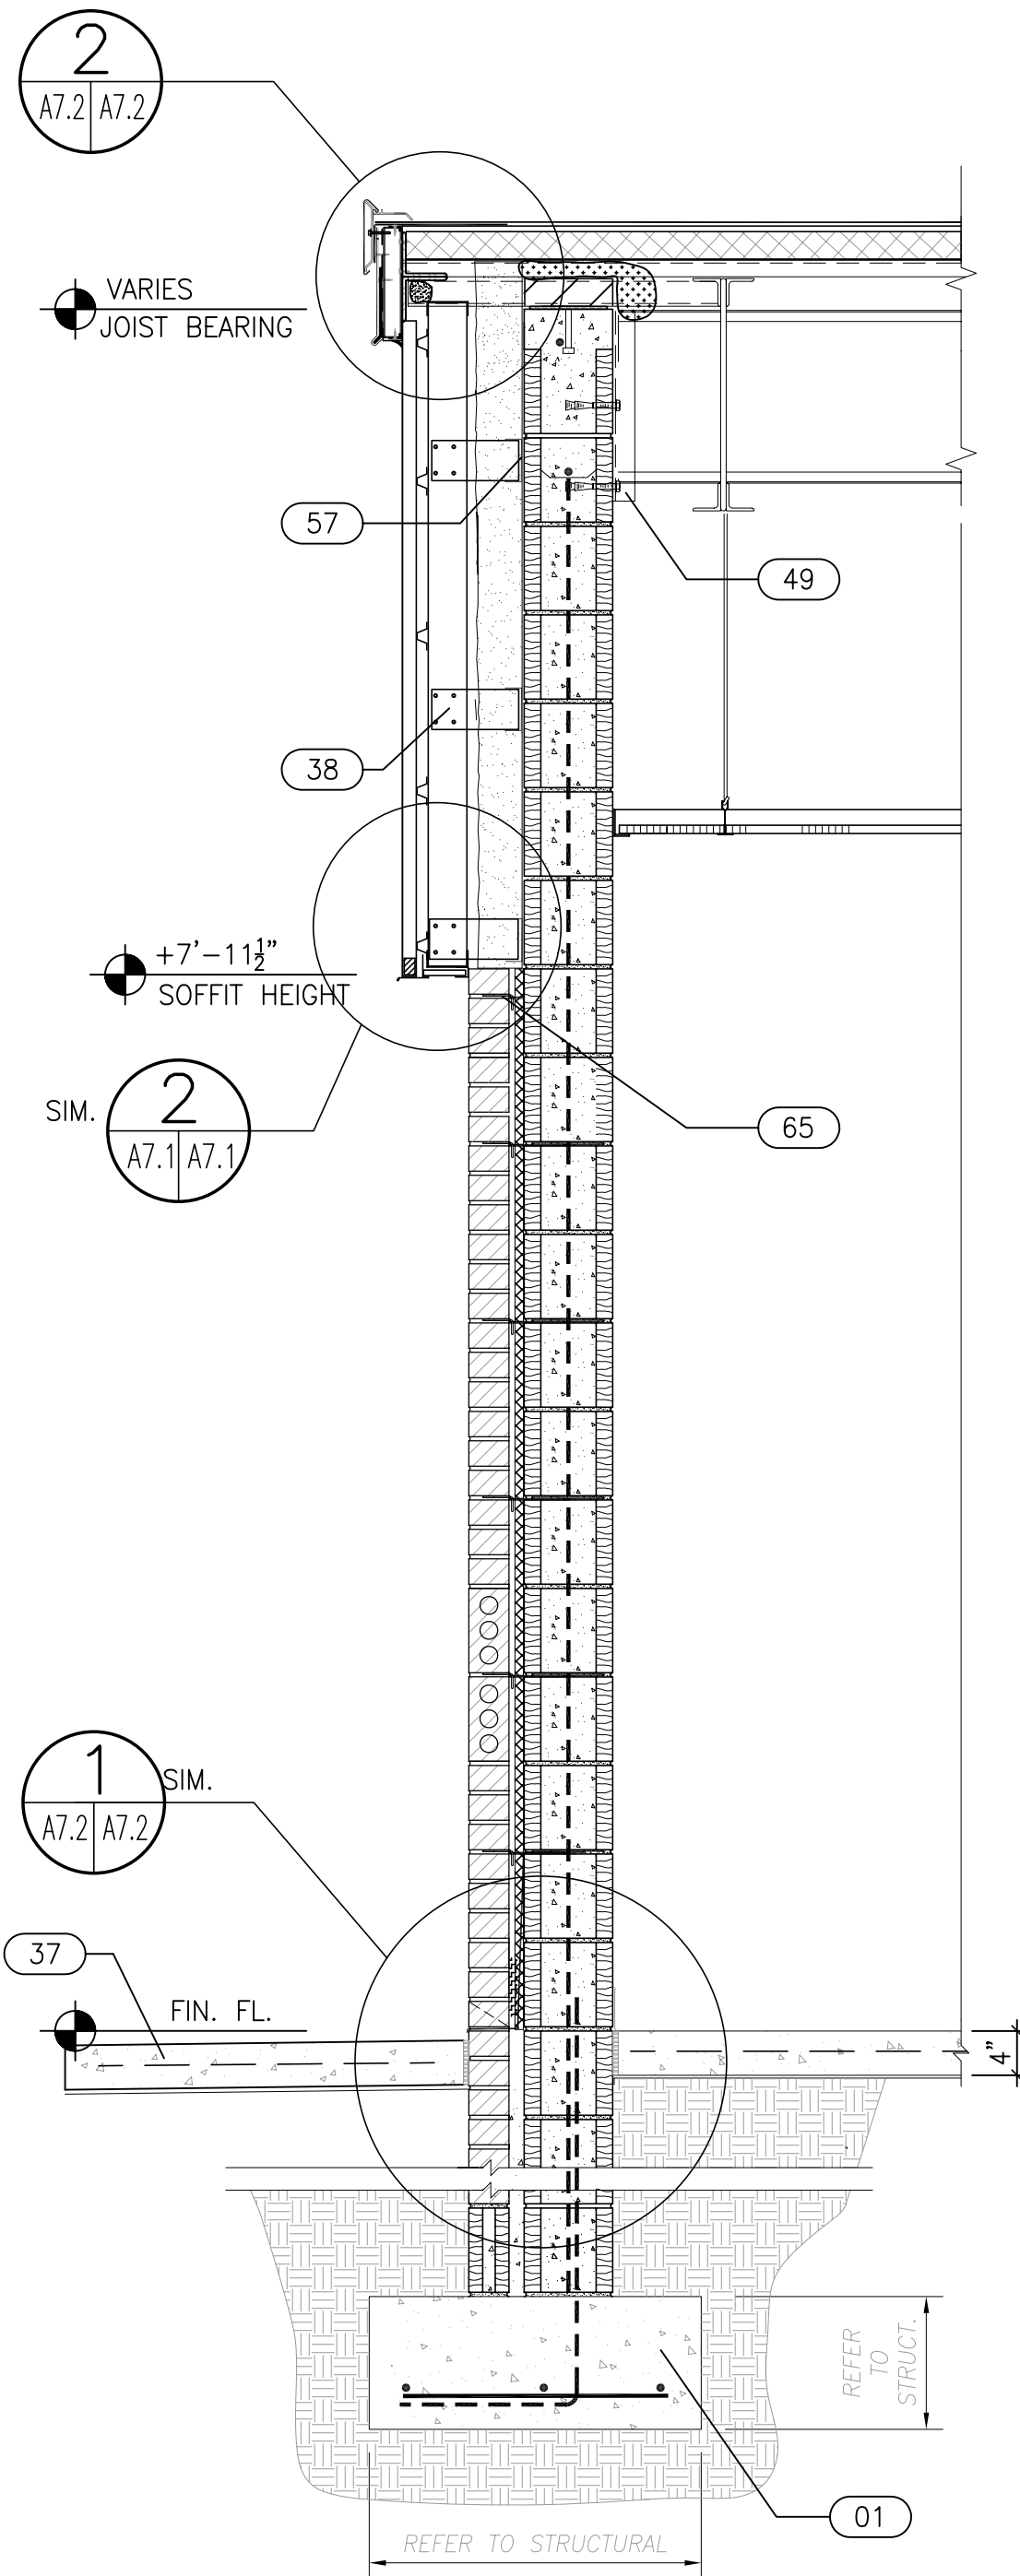
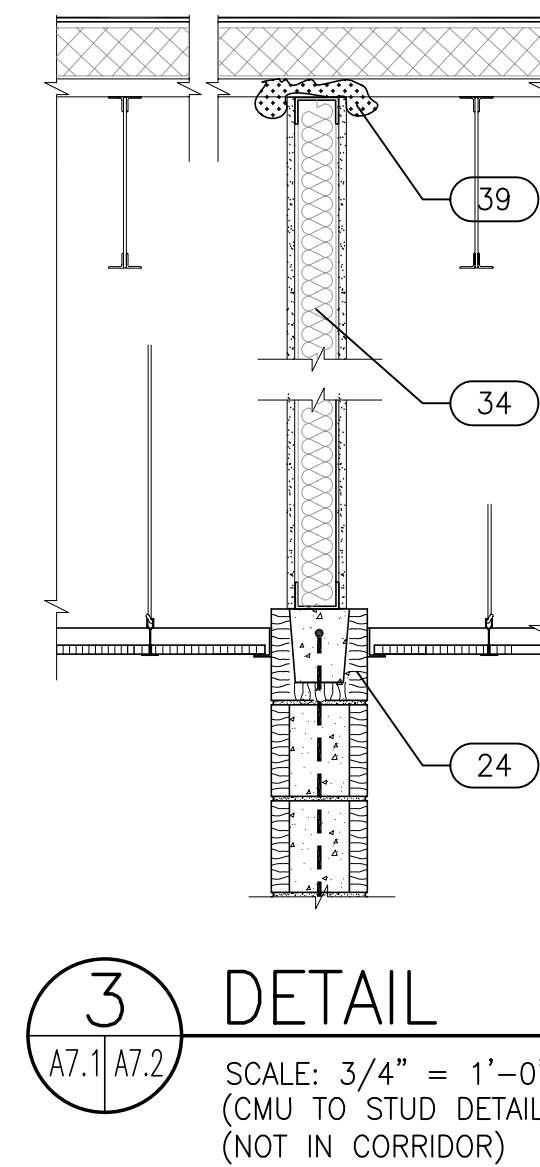
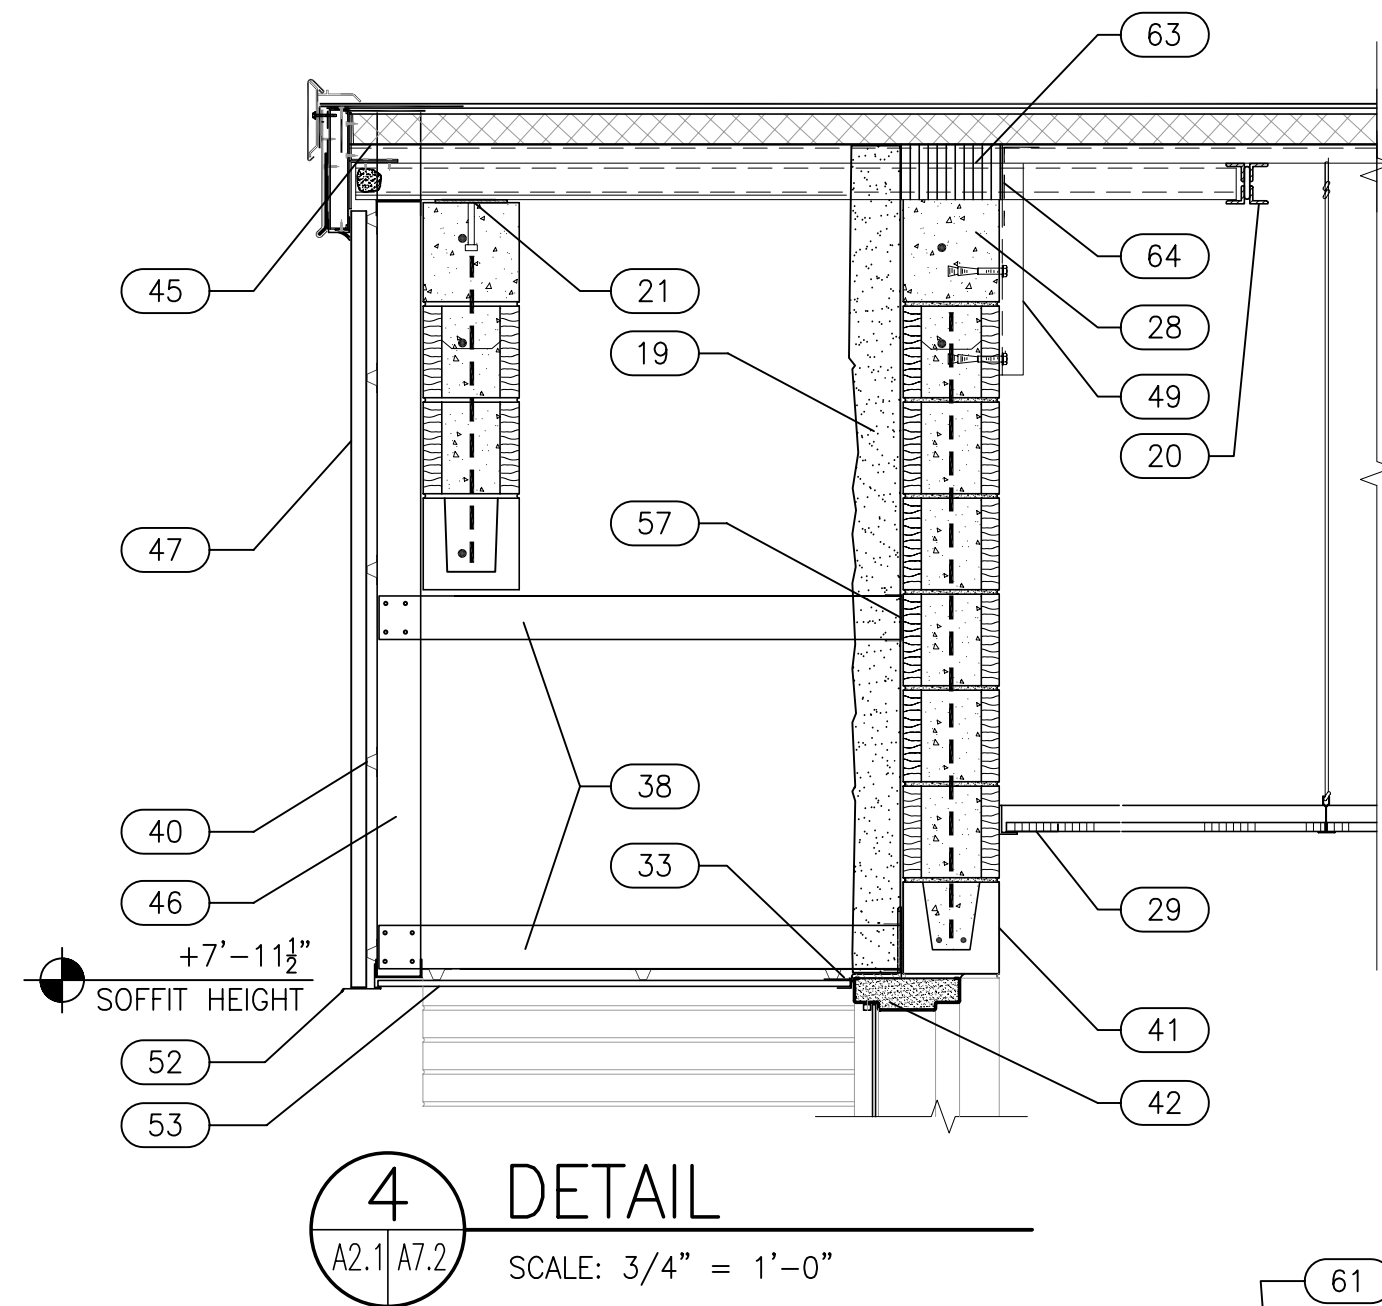


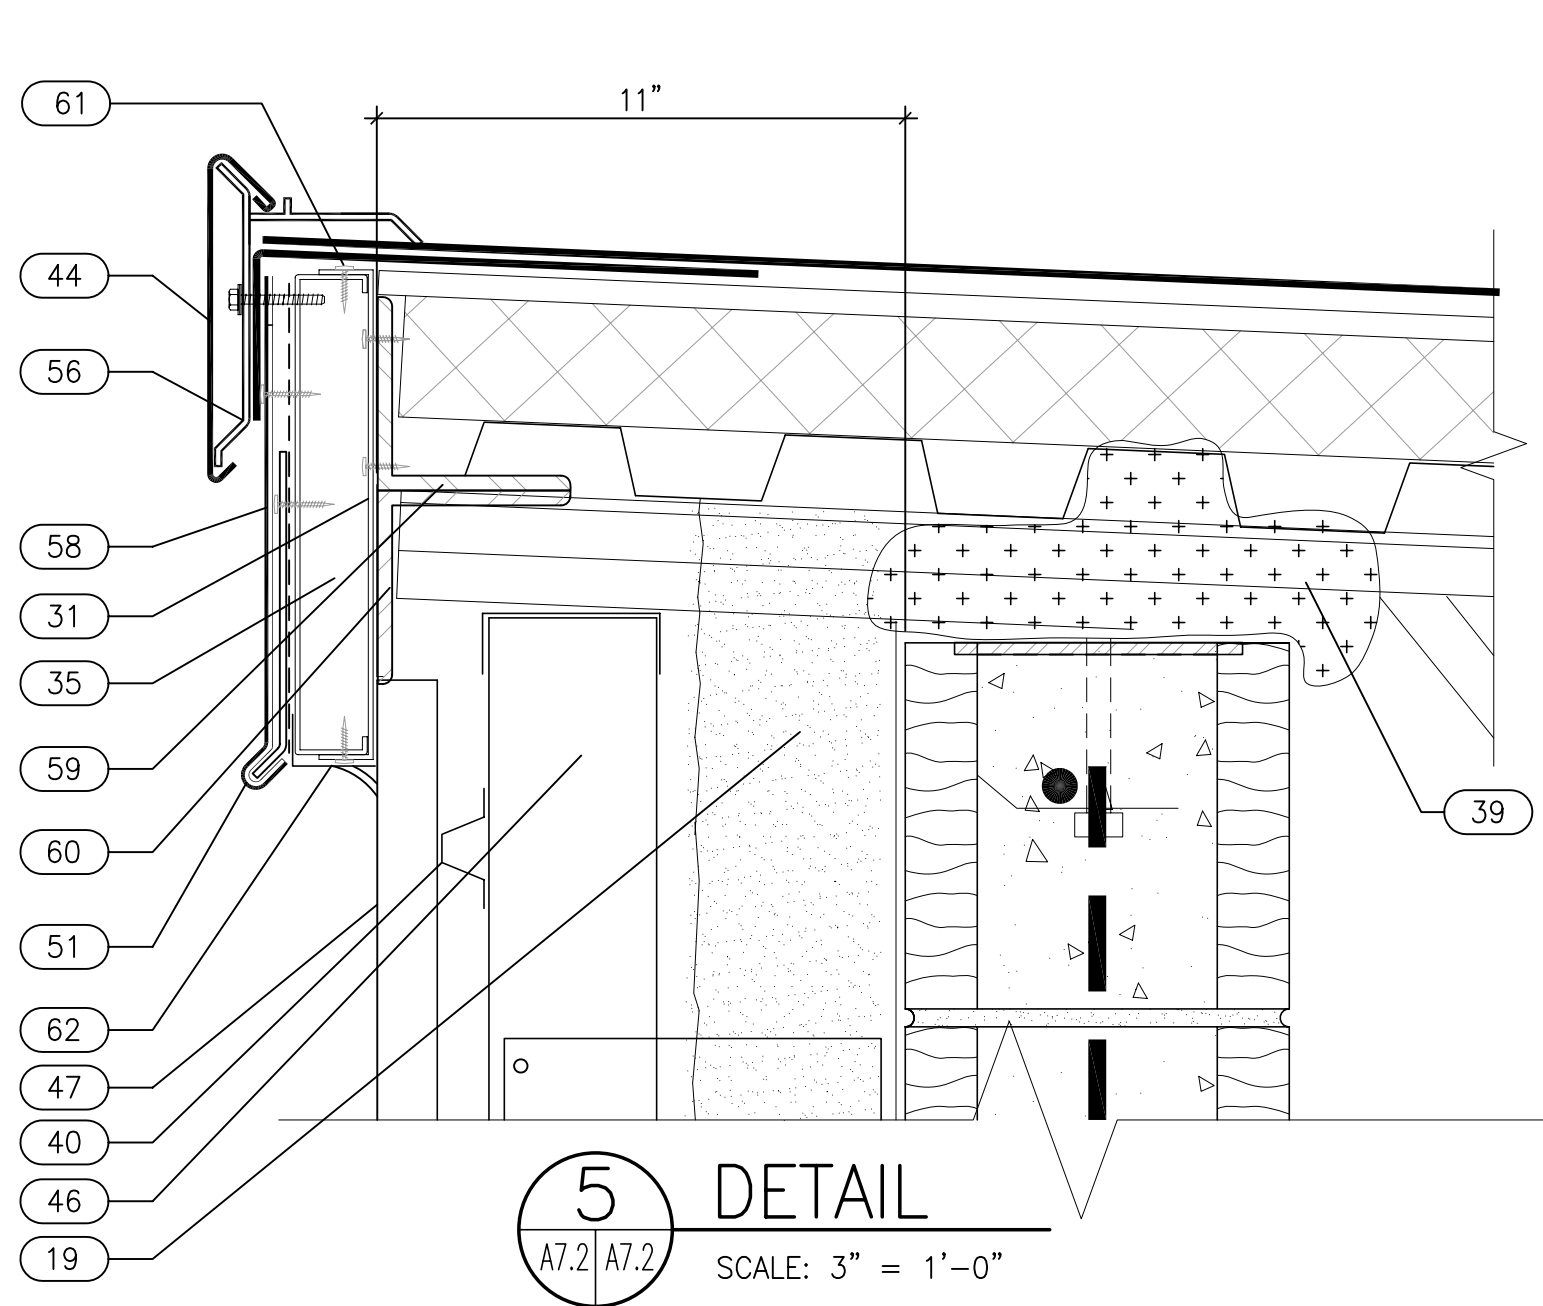

SHEET NOTES:

SYMBOL DESCRIPTION: (THESE NOTES SPECIFIC TO THIS DRAWING)

- 01 CONCRETE FOOTING - REFER TO STRUCTURAL DETAILS FOR REINFORCEMENT AND SIZE
- 02 REINFORCED CMU FOUNDATION WALL. GROUT SOLID TYP.
- 03 4" CMU VENEER. TOP OF COURSE AT A MINIMUM 8" BELOW GRADE OR CONCRETE
- 04 GROUT CAVITY SOLID
- 05 COMPACTED FILL
- 06 VAPOR BARRIER
- 07 4" CONC. SLAB REINF. W/ W6x6xW2.9xW2.9 CENTER REINF./IN SLAB.
- 08 1/2" EXPANSION JOINT
- 09 CAVITY DRAINAGE MATERIAL
- 10 WEEP HOLES @ 24" o.c.
- 11 BRICK VENEER
- 12 WALL FLASHING
- 13 VERT. REINF. - REFER TO STRUCTURAL. GROUT ALL CELLS BELOW FLOOR LINE AND ONLY REINF. CELLS ABOVE
- 14 DAMP PROOFING APPLIED TO CMU. EXTEND TO TOP OF VENEER
- 15 1" THK POLYSTYRENE BOARD.
- 16 HORIZONTAL REINFORCING @ 16" o.c.
- 17 BRICK TO BLOCK TIES 16" o.c. VERT. AND HORIZ.
- 18 BOND BEAM. REFER TO STRUCTURAL.
- 19 SPRAY INSULATION, MIN. 4" THK.
- 20 STL. JOIST
- 21 BR'G PLATE
- 22 1/2" METAL ROOF DECK
- 23 INSULATION SYSTEM
- 24 BOND BEAM. SEE STRUCTURAL
- 25 COVER BOARD
- 26 ROOF MEMBRANE. EXTEND TO BOTTOM OF METAL BLOCKING
- 27 ROOF MEMBRANE WRAP OVER EDGE AND SECURE
- 28 EXTEND CONC. MASONRY TO BOTTOM OF ROOF DECK.
- 29 CEILING TILE AND SUSPENSION SYSTEM
- 30 NOM. 8"x8"x16" CMU IN RUNNING BOND
- 31 NOT USED
- 32 CUTTER. SEE SPECIFICATIONS FOR ADDITIONAL INFORMATION
- 33 'J' MOULD BY SOFFIT MANUFACTURER
- 34 3/8" TYPE 'X' GYP. BOARD EACH SIDE ON 3/8" 25ga. STL STUDS @ 16" o.c. FILL VOIDS W/ NOM. 4" BATT INSULATION
- 35 18 GA. x10" METAL STUD AND TRACK BLOCKING. CONNECTIONS WITH #10 GALV. TRUSS HEAD SCREWS
- 36 BRIDGING BY JOIST MANUFACTURER
- 37 3' TO 5' WIDE x 4" THK CONC PERIMETER WALK w/ C.J. @ 8" o.c. SLOPE AWAY FROM BUILDING
- 38 18 GA. 3/8" STUD BRACING, RETURNED TO CMU @ 24" o.c.
- 39 FILL VOIDS @ DECK W/ FOAM INSULATION, TYP. ALL CONDITIONS.
- 40 7/8" 18 GA. GALV. FURRING CHANNELS @ 16" o.c., TYPICAL
- 41 REINF. LINTEL
- 42 GROUTED HOLLOW METAL DOOR FRAME
- 43 CMU WALL BEYOND.
- 44 .040 BRONZE ALUMINUM COPING COVER
- 45 FOAM INSULATION TYPICAL
- 46 18 GA. 3/8" STUD FRAMING @ 24 o.c.
- 47 METAL FACIA PANEL
- 48 STEEL BEAM. SEE STRUCTURAL
- 49 BRIDGING ANCHOR. REFER TO STRUCTURAL
- 50 BOND BEAM. SEE STRUCTURAL
- 51 .063 ALUM. CLEAT w/ .050 BRONZE ALUM. FASCIA. CLEAT FASTENED @ 4" o.c.
- 52 FLASHING BY FASCIA AND SOFFIT MANUFACTURER. FIT TIGHT TO BOTTOM OF FASCIA
- 53 METAL SOFFIT PANEL.
- 54 ROOF SEALANT
- 55 .032 BRONZE ALUM. GUTTER
- 56 COPING SYSTEM. SEE SPECIFICATIONS
- 57 CONTINUOUS TRACK SAME GAUGE AS FRAMING, TYP. AT ALL RETURNS. FASTEN TRACK TO CMU W/ TAPCON ANCHORS @ 12" o.c. STAGGERED
- 58 .050 BRONZE ALUMINUM FACIA
- 59 4"x4"x1/4" STL CONTINUOUS ANGLE. WELD BACK EDGE AND BOTTOM TO EACH JOIST. WELD ALL END JOINTS. MITER ALL CORNERS AND WELD 4"x4"x1/4"x6" STL ANGLE BETWEEN EACH Jt
- 60 4"x4"x1/4"x6" STL ANGLE BETWEEN EACH Jt

-SONRY TIE ONE COURSE BELOW TOP OF BRICK VENEER @ 16" o.c.

GENERAL NOTES:

1. IN THE EVENT OF A CONFLICT BETWEEN ARCHITECTURAL AND STRUCTURAL DETAILS, THE MOST STRINGENT WILL APPLY.
2. ALL REINFORCEMENT MINIMUM #5 IF NOT SHOWN OTHERWISE ON STRUCTURAL.



PINDER-MARTIN ASSOCIATES, INC.
1001 N. 12th AVENUE
PENSACOLA, FL 32501
850-439-9110

AA26000896

PROJECT:
5 CLASSROOM ADDITION
LOCATION:
WEST NAVARRE INTERMEDIATE SCHOOL
1970 COTTON BAY LANE
NAVARRE, FL 32566


CONSULTANTS:
JEHL-HALSTEAD INC.
49 EAST CHASE STREET
PENSACOLA, FL 32502

CRAFT & WEBSTER
STRUCTURAL ENGINEERING, INC.
129 HIGHPOINT DRIVE
GULF BREEZE, FL 32561

GULF BREEZE CONSULTING, INC.
139 EAST GOVERNMENT STREET
PENSACOLA, FL 32502

ADAMS CONSULTING
ENGINEERING, INC.
3 WEST GARDEN STREET - SUITE 382
PENSACOLA, FL 32502

NEW CLASSROOM ADDITIONS

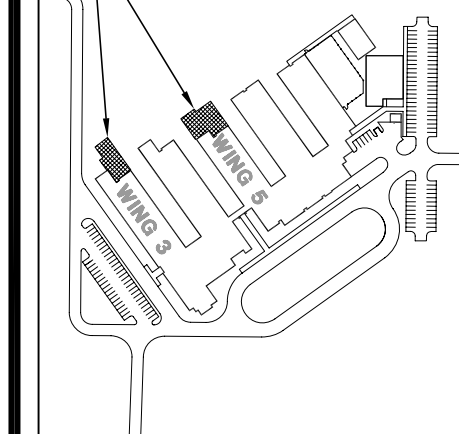

WEST NAVARRE INTERMEDIATE

No.	Revision/Issue	Date

DAVID J. PINDER
ARCHITECT OF RECORD
AR 0010632

DRAWN BY: djp/dcp
CHECKED BY:
PINDER-MARTIN ASSOCIATES, INC.
PROJECT #: 21118.03
REVIEW: 09-06-11
PERMITTING: 09-09-11
RELEASE FOR BIDDING: 09-19-11

WALL
SECTIONS

A7.2
21118.04 A7.2