



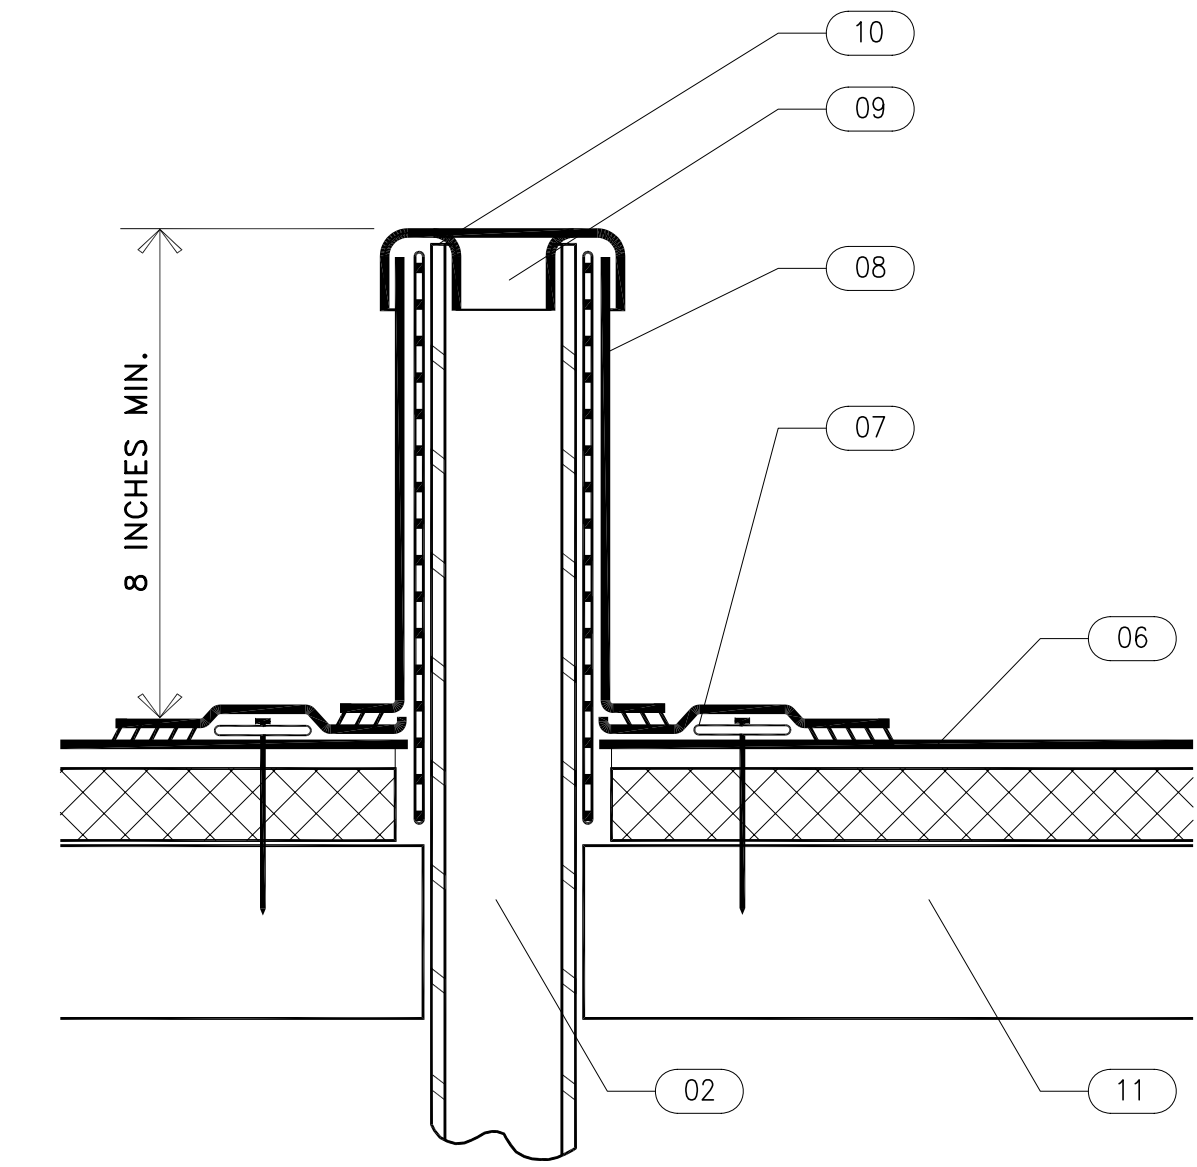


A VENT STACK FLASHING
SCALE: N.T.S.

ROOF GUTTER CALCULATIONS - WING 3:

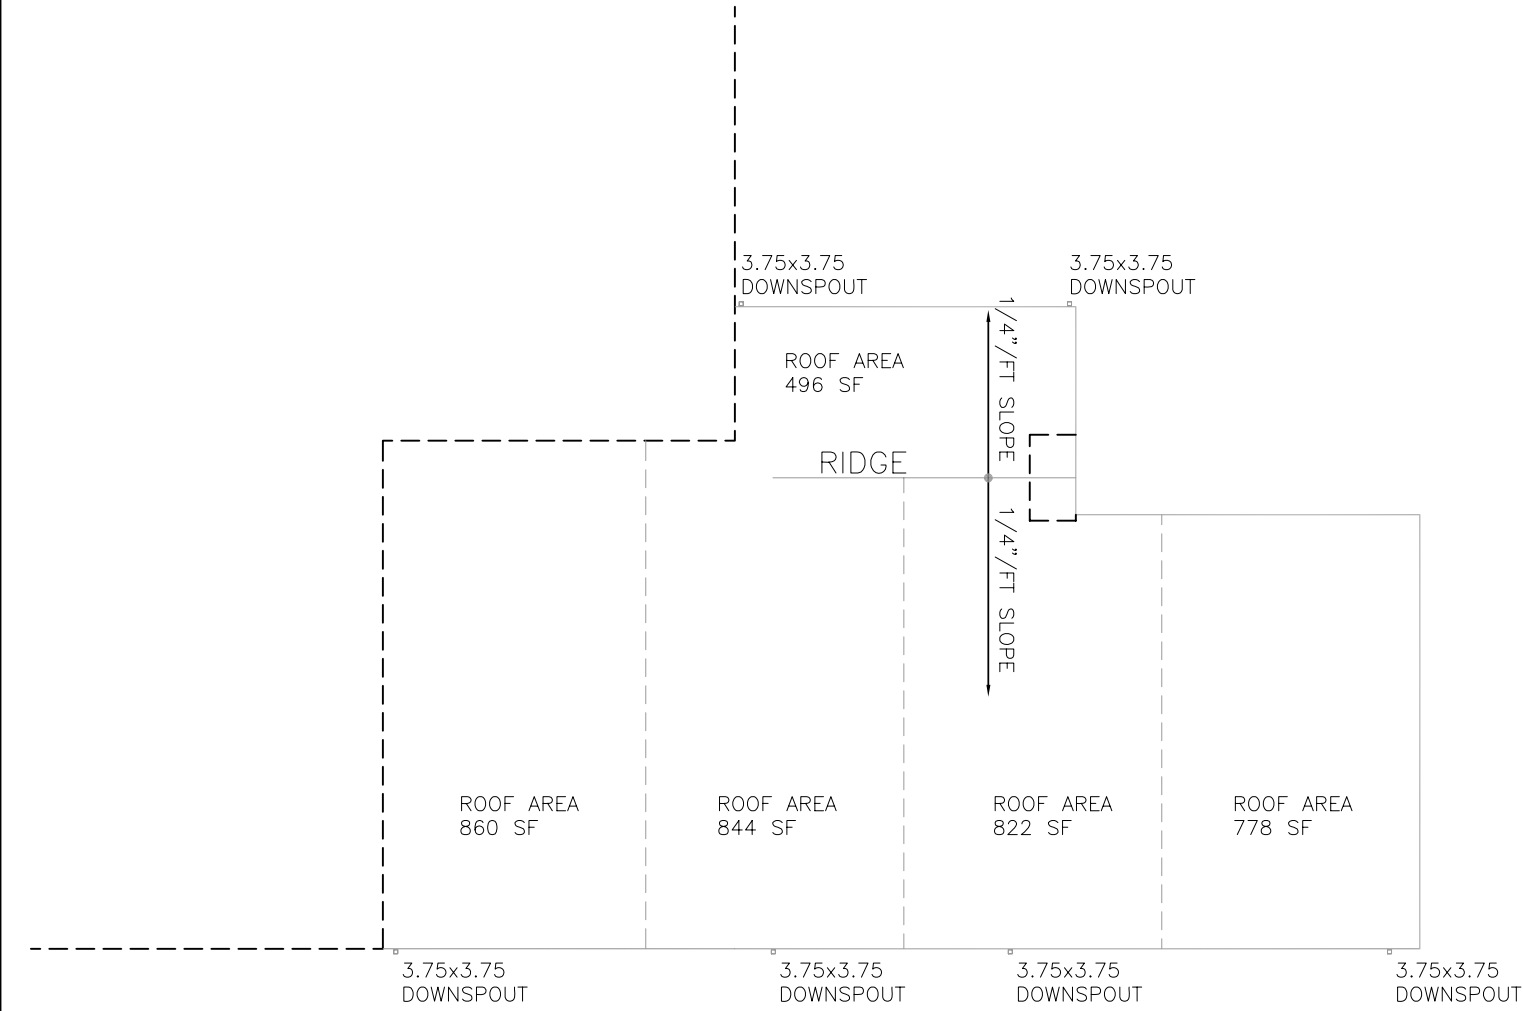

GUTTER PROPOSED HANDLES = 2265 SF ROOF AREA
LARGEST ROOF AREA = 860 SF < 2265 SF CAPACITY

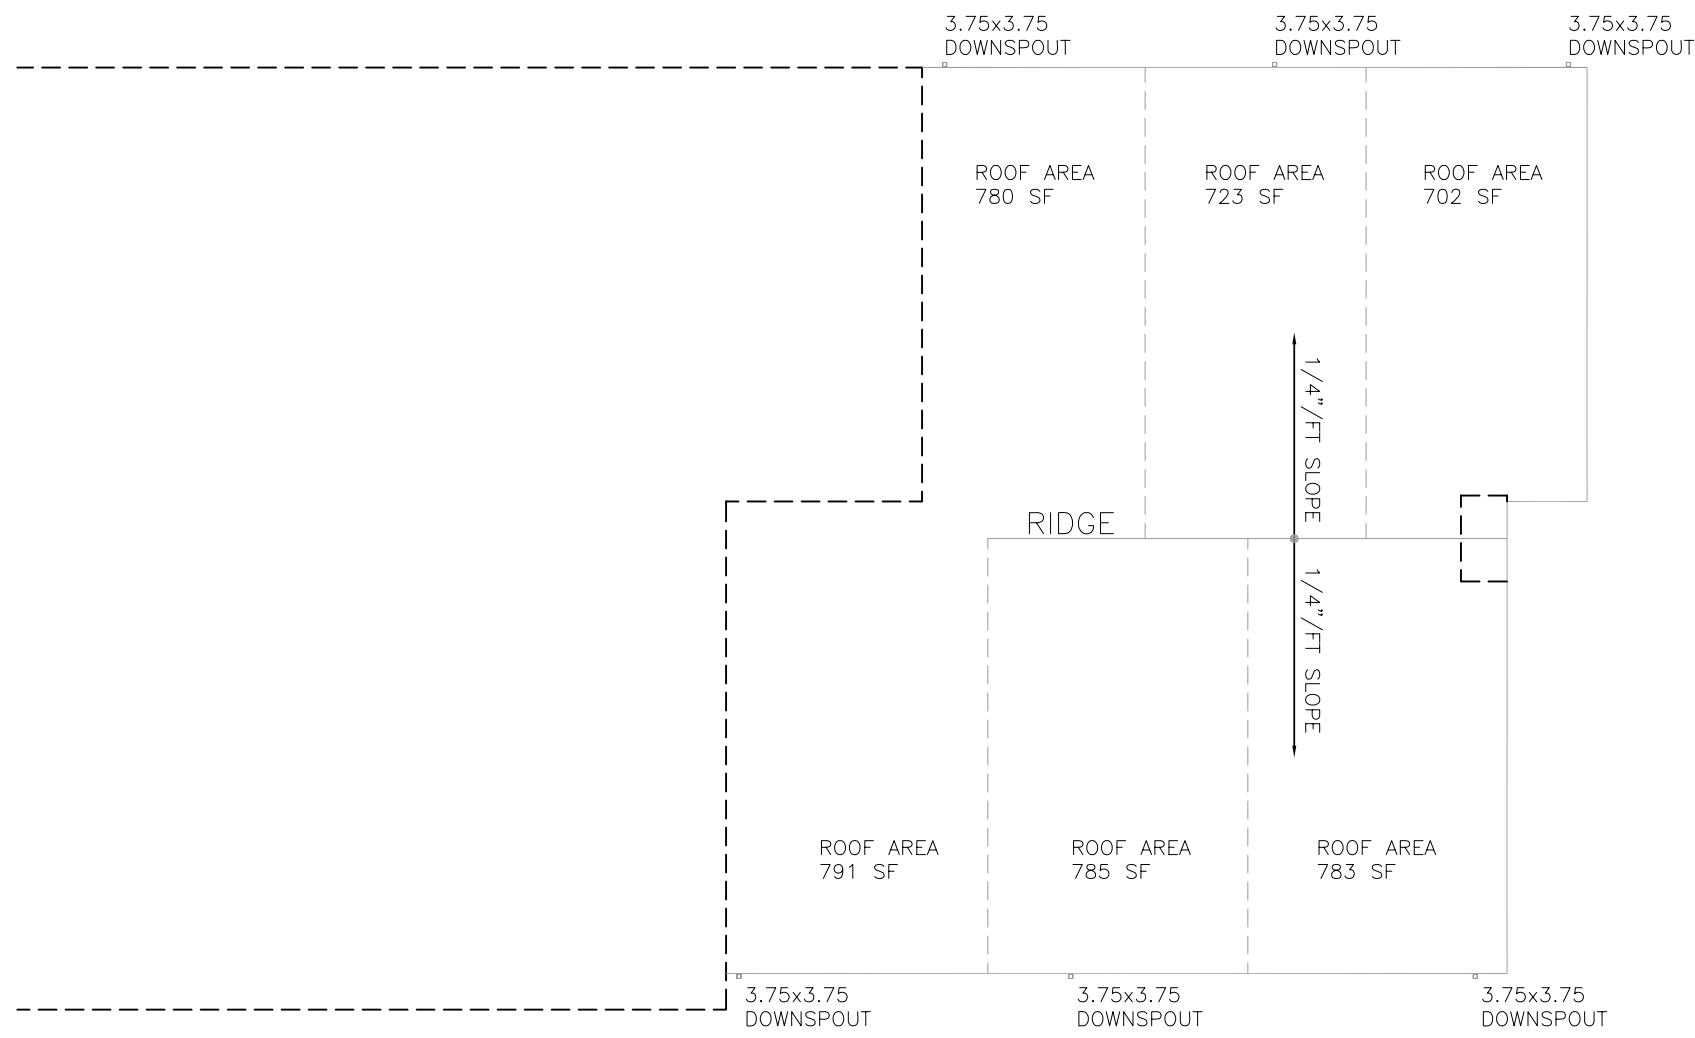

GUTTER PROPOSED HANDLES = 2265 SF ROOF AREA
LARGEST ROOF AREA = 791 SF < 2265 SF CAPACITY

SHEET NOTES:

- SYMBOL DESCRIPTION: (THESE NOTES SPECIFIC TO THIS DRAWING)
- EXISTING ROOF SYSTEM
 - VTR. LOCATE PER PLUMBING DRAWINGS
 - RECESSED ENTRY BELOW
 - GUTTER, TYP. SEE SPECS
 - TAPER AS REQUIRED
 - ROOFING SYSTEM
 - MANUFACTURER'S SPECIFIED SECUREMENT
 - MANUFACTURER'S RECOMMENDED FLASHING MEMBRANE
 - MANUFACTURER'S RECOMMENDED MEMBRANE CAP
 - PIPE PENETRATION
 - ROOF DECK
 - 1/2" HDG EYE BOLT. BOTTOM OF EYELET TO PROJECT 4" ABOVE ROOF. INSTALL WITH PITCH POCKET PER MANUFACTURER'S INSTRUCTIONS. CONNECT TO TOP CHORD OF ROOF JOIST WITH BOLTS AND WASHERS EACH SIDE.

GENERAL NOTES:

- ALL COMPONENTS USED IN ROOFING INSTALLATION, INCLUDING ROOF PENETRATING ITEMS, SHALL BE PRE-FINISHED.
- FLASH ALL ROOF PENETRATIONS PER MANUFACTURERS RECOMMENDATIONS.
- REFER TO LADDER DOCK DETAIL 3/A7.3

ABBREVIATIONS:

DSB DOWNSPOUTS WITH BOOTS




PINDER-MARTIN
ASSOCIATES, INC.
1001 N. 12th AVENUE
PENSACOLA, FL 32501
850-439-9110

AA26000896

PROJECT:
5 CLASSROOM ADDITION
LOCATION:
WEST NAVARRE INTERMEDIATE
SCHOOL
1970 COTTON BAY LANE
NAVARRE, FL 32566

CONSULTANTS:
JEHLE-HALSTEAD INC.
49 EAST CHASE STREET
PENSACOLA, FL 32502
CRAFT & WEBSTER
STRUCTURAL ENGINEERING, INC.
129 HIGHTPOINT DRIVE
GULF BREEZE, FL 32561
GULF BREEZE CONSULTING, INC.
139 EAST GOVERNMENT STREET
PENSACOLA, FL 32502
ADAMS CONSULTING
ENGINEERING, INC.
3 WEST GARDEN STREET - SUITE 382
PENSACOLA, FL 32502

NEW CLASSROOM ADDITIONS

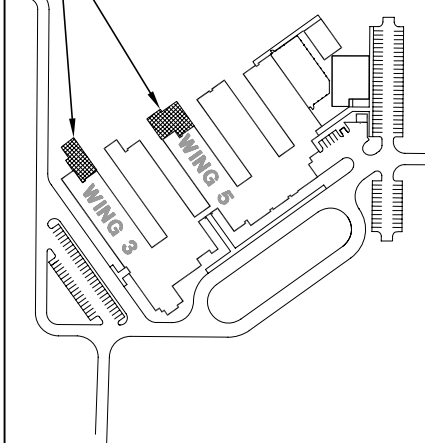

WEST NAVARRE
INTERMEDIATE

No.	Revision/Issue	Date

DAVID J. PINDER
ARCHITECT OF RECORD
AR 0010832

DRAWN BY: djp/dcp
CHECKED BY:
PINDER-MARTIN ASSOCIATES, INC.
PROJECT #: 21118.03
REVIEW: 09-06-11
PERMITTING: 09-09-11
RELEASE FOR BIDDING: 09-19-11

ROOF
PLANS

A8.1
21118.04 A8_1