




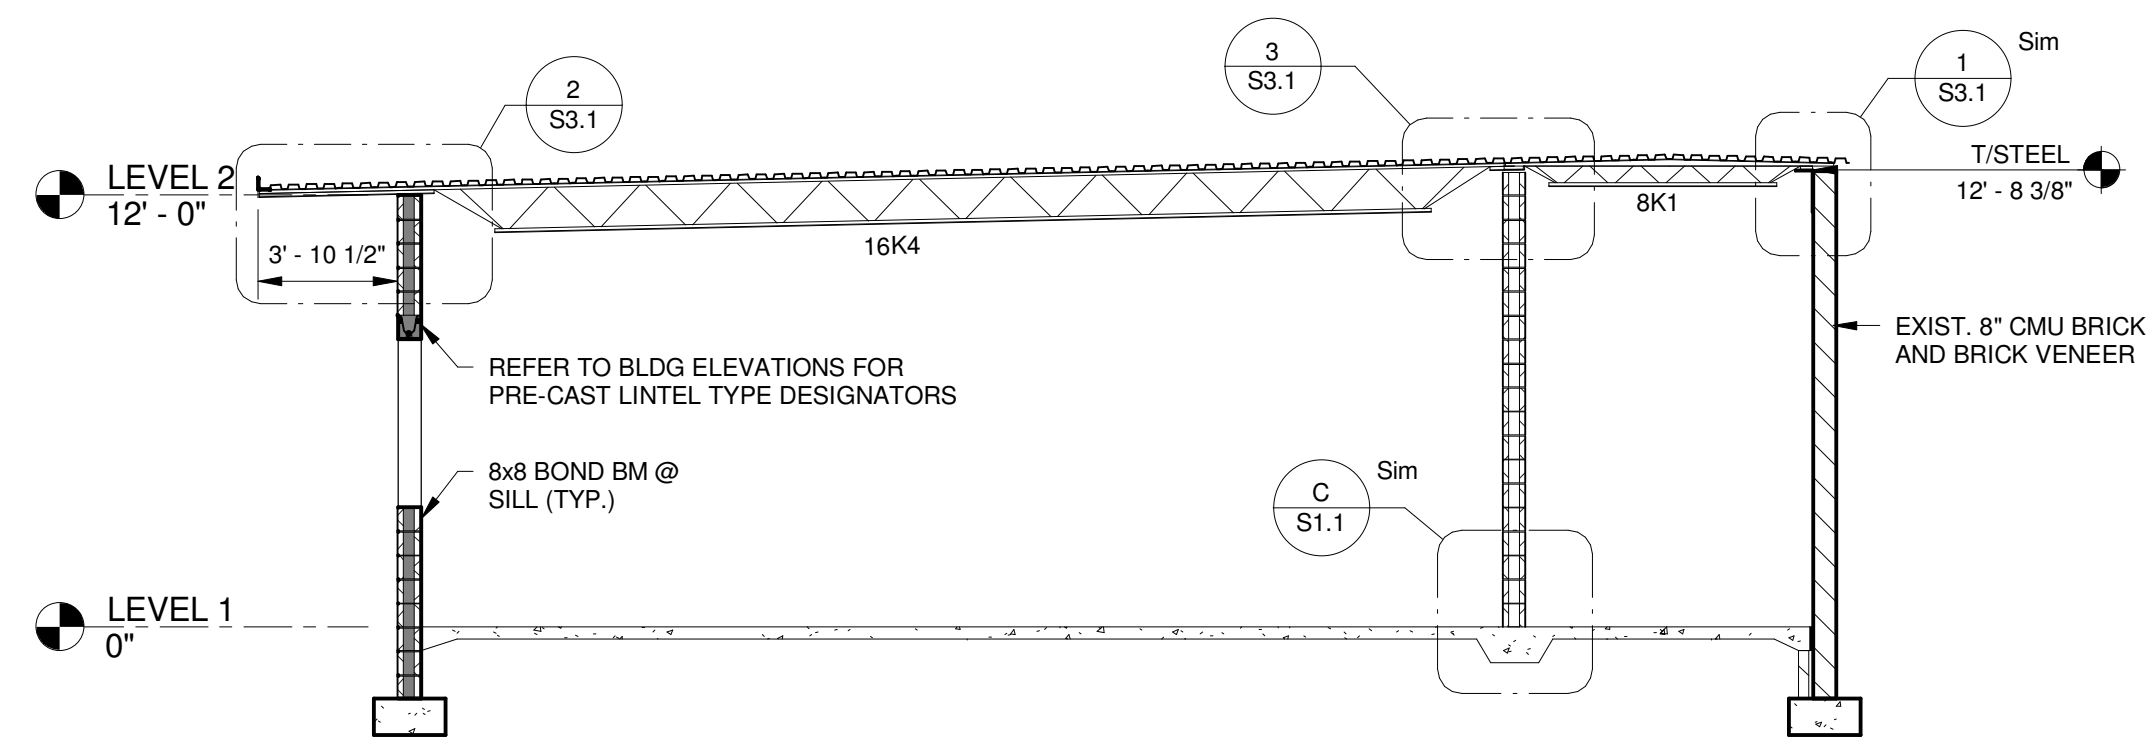

A SECTION @ CLASSROOM 313 - WING 3
3/16" = 1'-0"

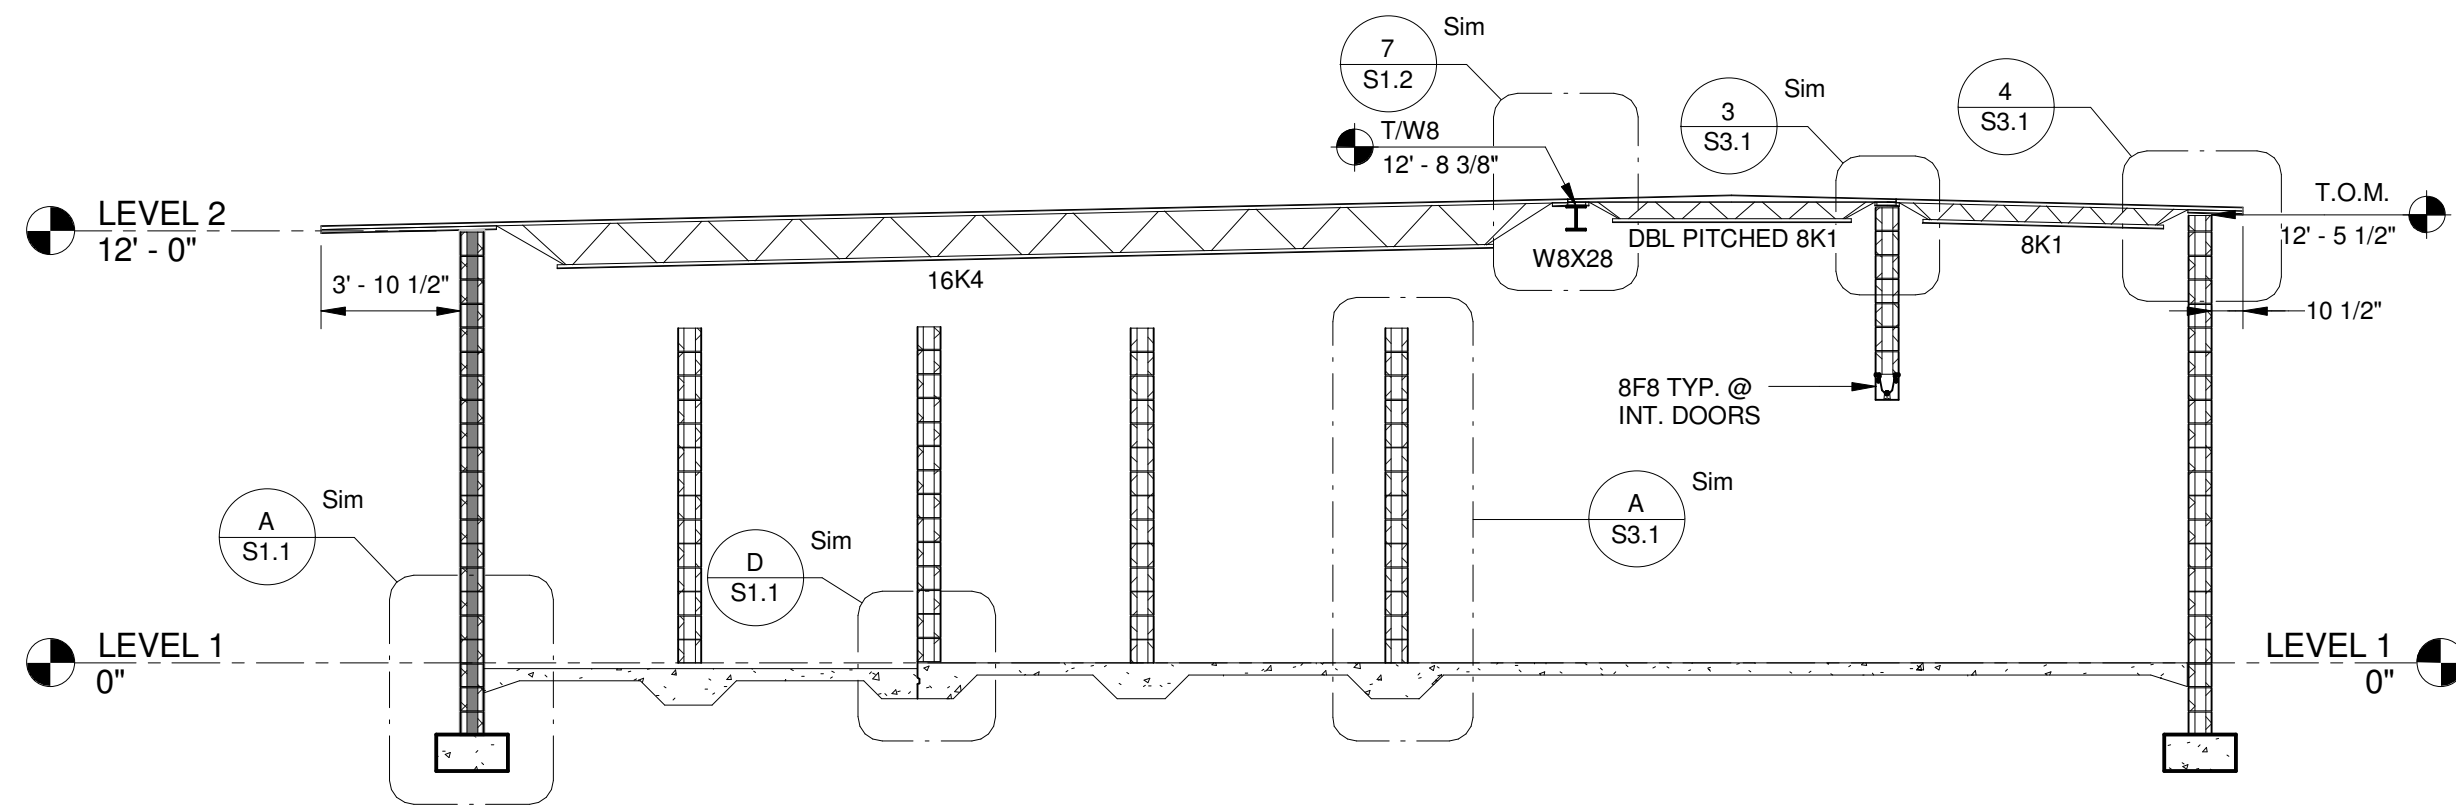


B SECTION @ CORRIDOR - WING 3
3/16" = 1'-0"

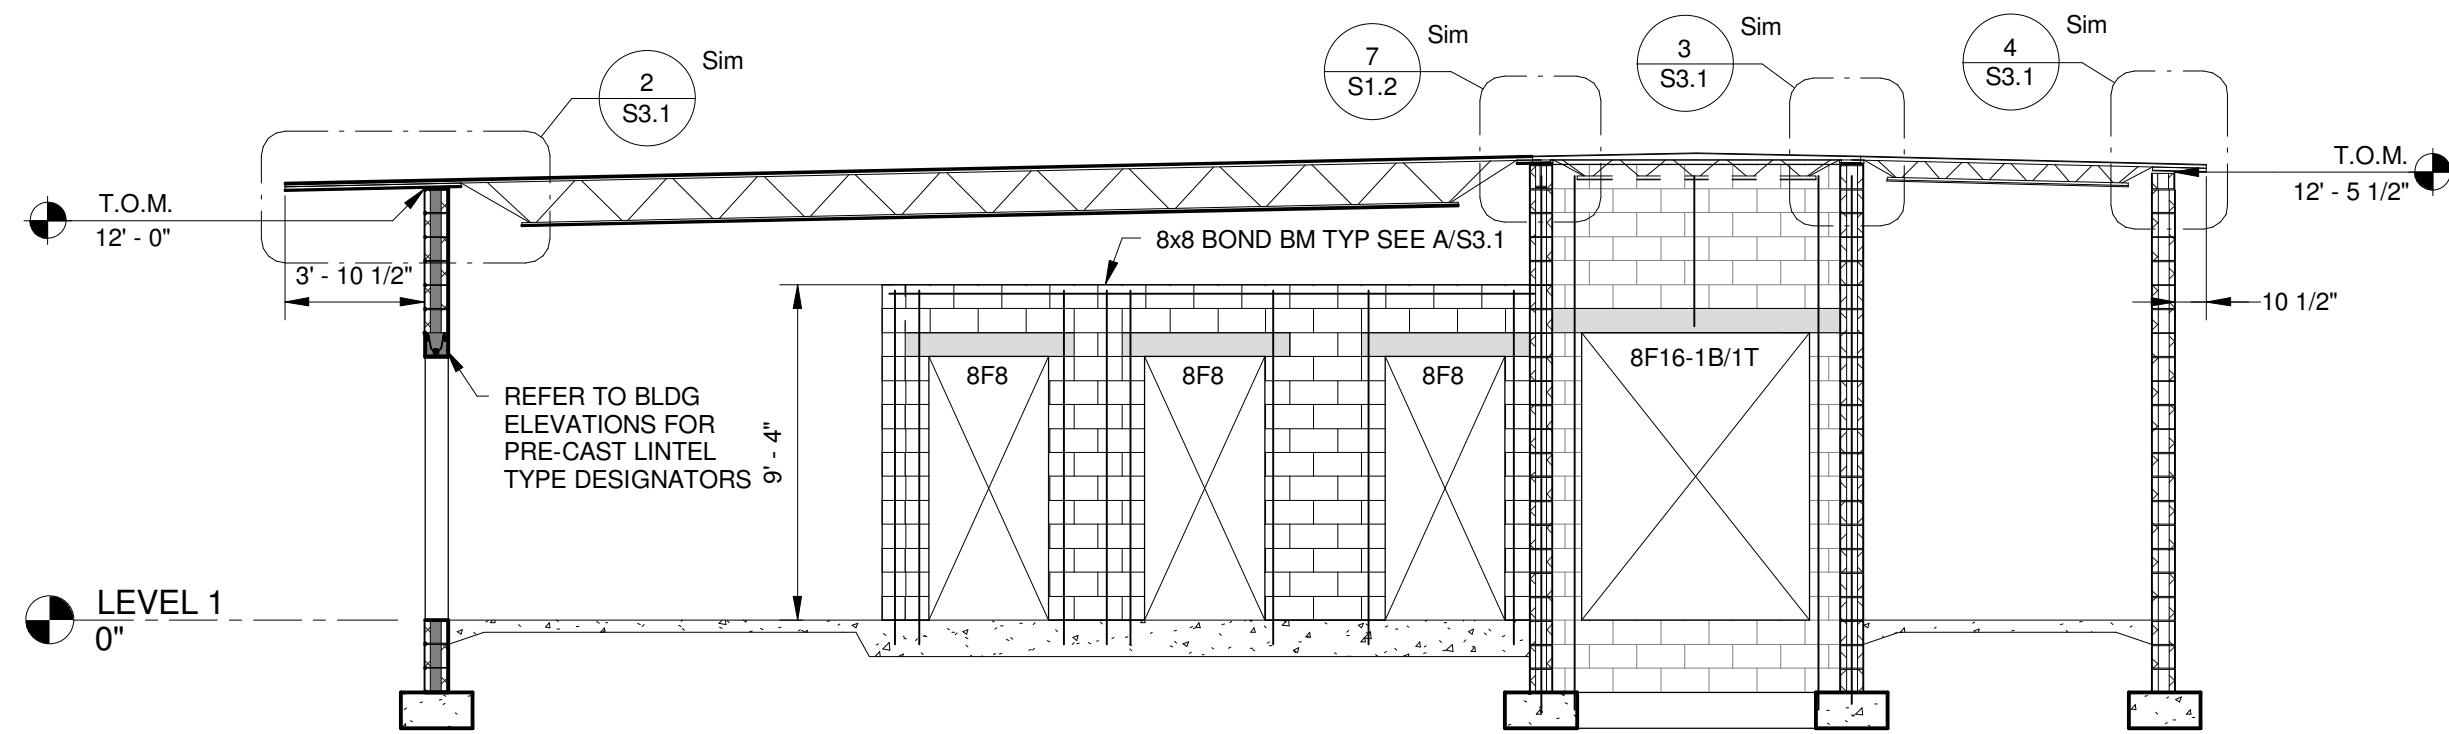


C SECTION @ CLASSROOM 314 - WING 3
3/16" = 1'-0"


WING 3 - SECTIONS

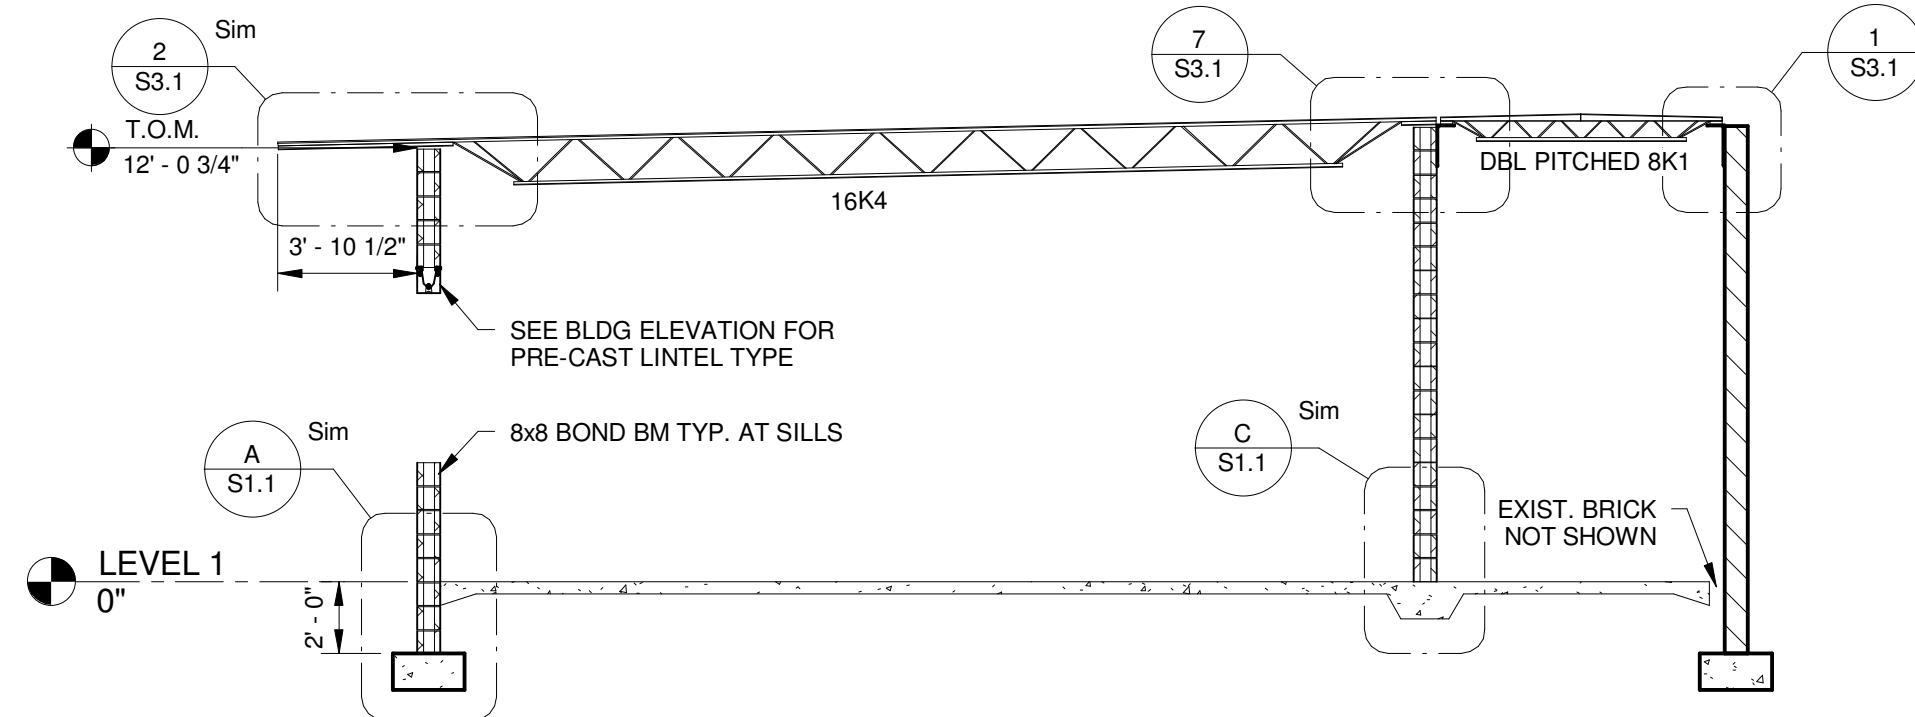

D SECTION @ RESOURCE RM 510 - WING 5
3/16" = 1'-0"

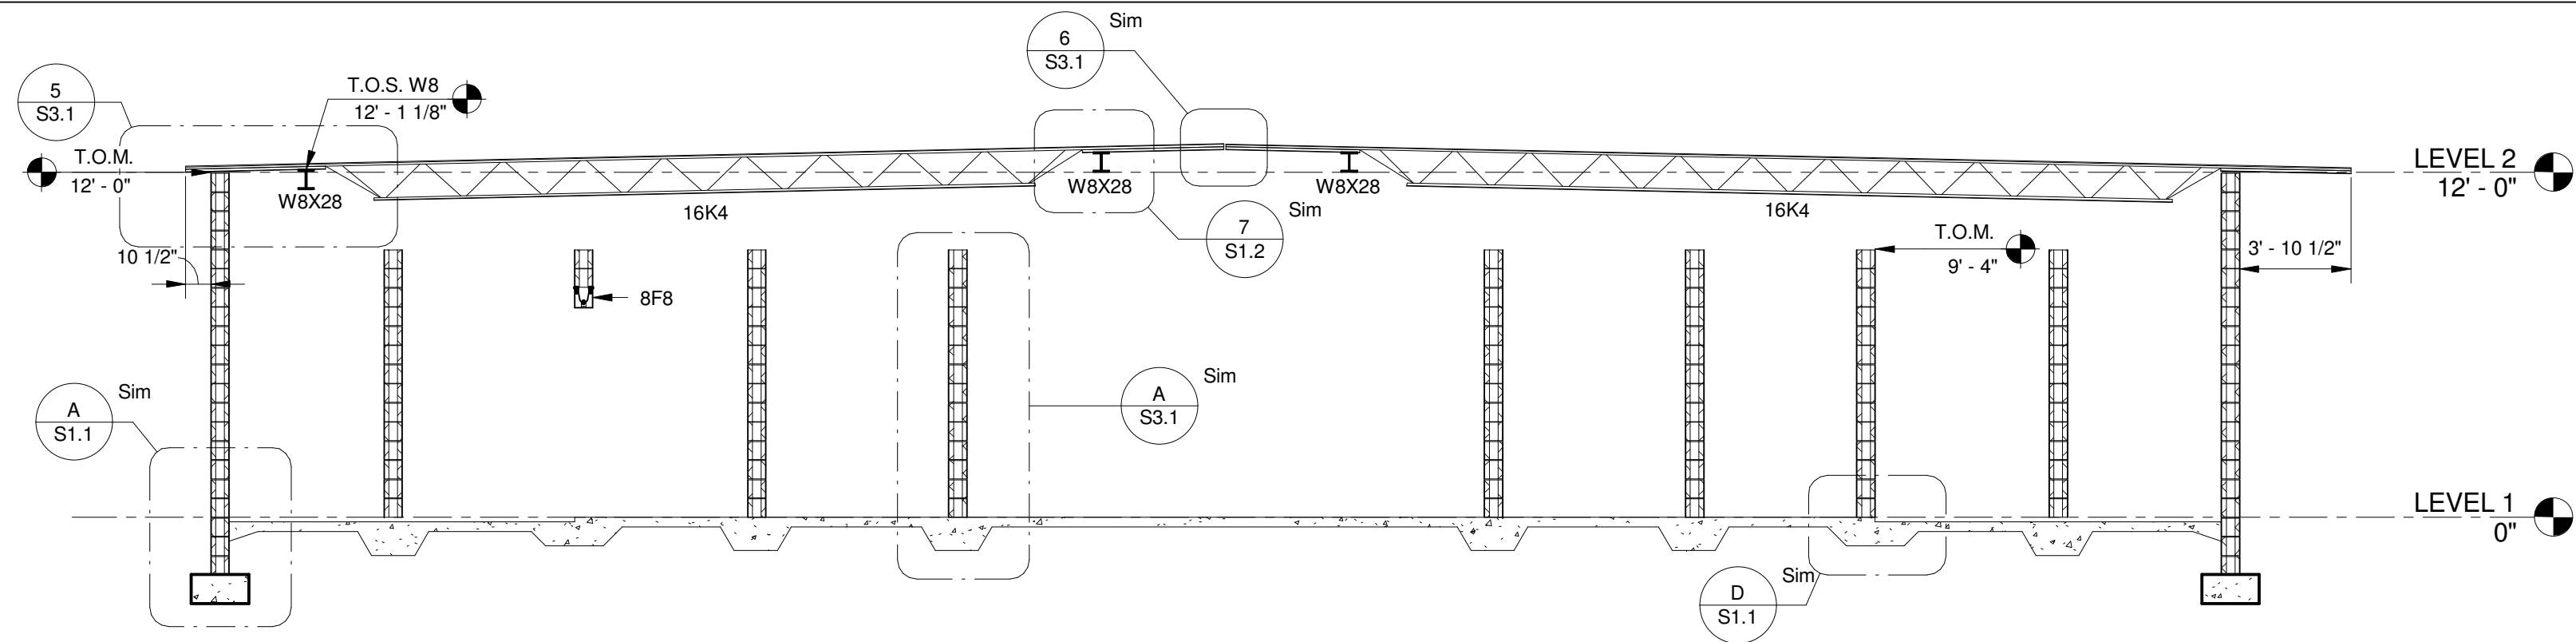

E SECTION @ CORRIDOR - WING 5
3/16" = 1'-0"

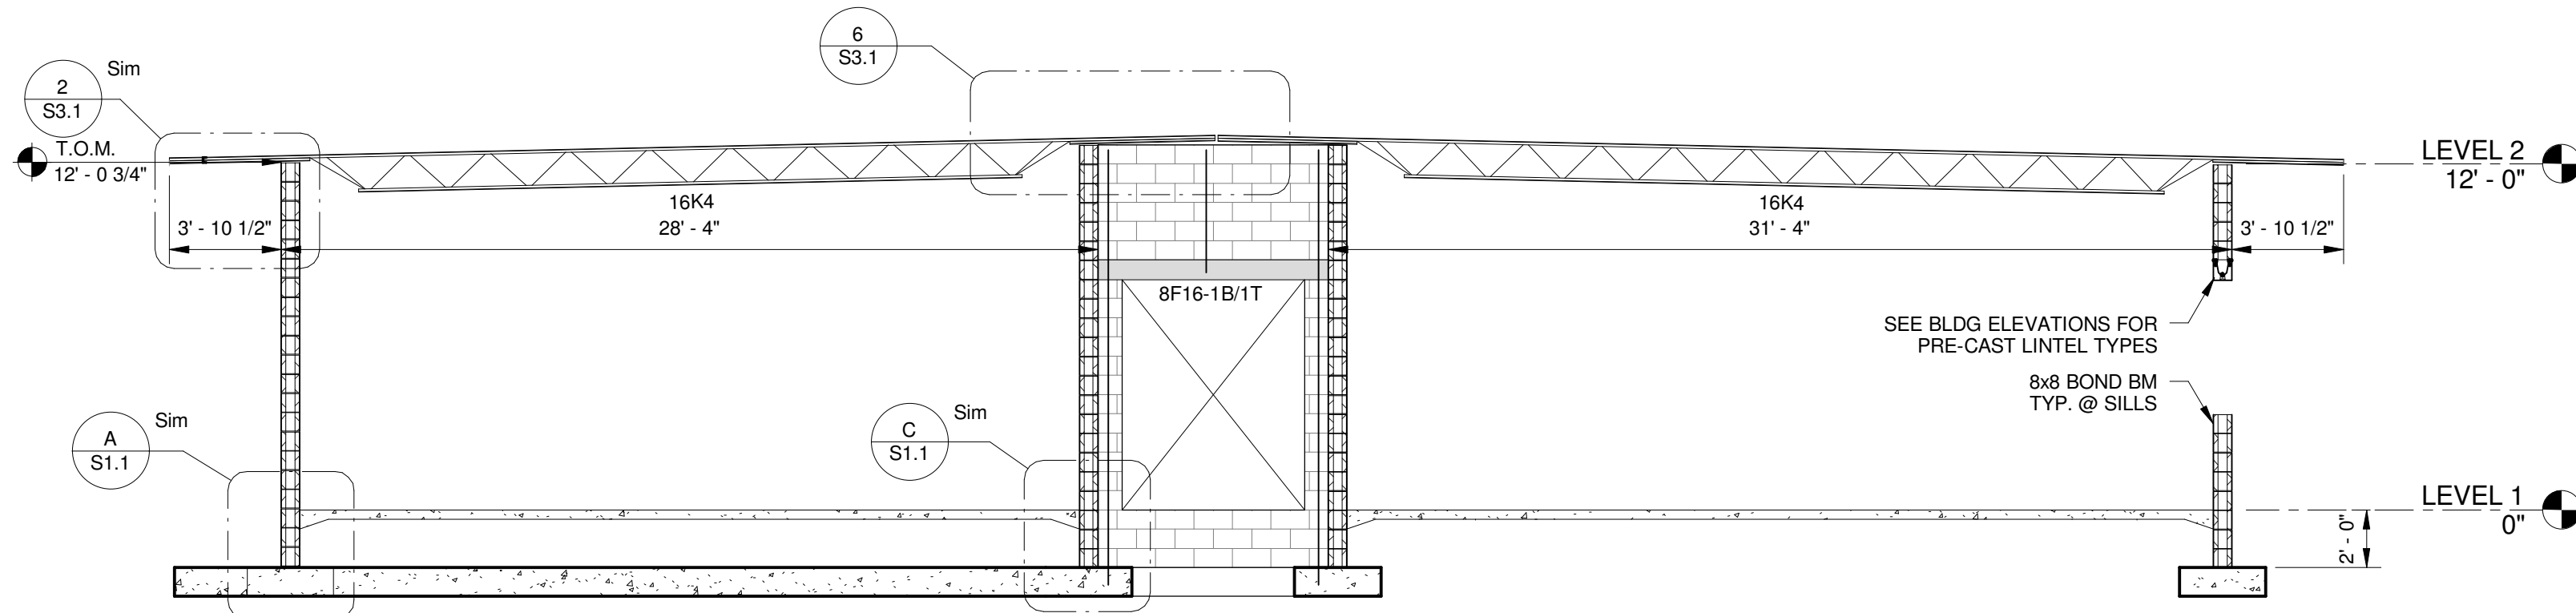

1 SECTION @ ESE-FULL TIME - WING 5
3/16" = 1'-0"

WING 5 - SECTIONS

CRAFT & WEBSTER
STRUCTURAL ENGINEERS, INC.
129 Highpoint Dr.
Gulf Breeze, FL 32561
Phone:
(850) 712-8999 RAC
(251) 402-4207 SHW



PINDER-MARTIN
ASSOCIATES, INC.
1001 N. 12th AVENUE
PENSACOLA, FL 32501
850-439-9110

AA26000896

PROJECT:
5 CLASSROOM ADDITION

LOCATION:
WEST NAVARRE INTERMEDIATE
SCHOOL
1970 COTTON BAY LANE
NAVARRE, FL 32566


CONSULTANTS:

JEHLE-HALSTEAD, INC.
40 E. 1st STREET
PENSACOLA, FL 32502

CRAFT & WEBSTER
STRUCTURAL ENGINEERS, INC.
129 HIGHPOINT DRIVE
GULF BREEZE, FL 32561

GULF BREEZE CONSULTING, INC.
135 EAST GARDEN STREET
PENSACOLA, FL 32502

ADAMS CONSULTING
ENGINEERING, INC.
3 WEST GARDEN STREET - SUITE 382
PENSACOLA, FL 32502

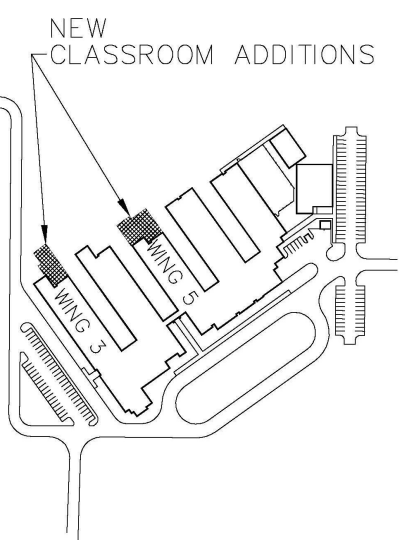

WEST NAVARRE
INTERMEDIATE

No.	Revision/Issue	Date

DRAWN BY:
CHECKED BY:
PROJECT #:
REVIEW:
PERMITTING:
RELEASE FOR BIDDING:

Author
Checker
11-046
09-06-11
09-09-11
09-19-11

BLDG SECTIONS