



Nathan Berube, PE
L#55850

bay design
associates architects, p
florida certificate of
authorization AA0003597

PROJECT: Gulf Breeze Community Center

Sections & Details



PROJECT: **Gulf Breeze**
800 Shoreline
Gulf Breeze, FL

SHEET TITLE:


PROJECT NO: 2413
FILE NO:
DATE: 06.01.2011
REVISION:
2-06.20.11

HEET


S405

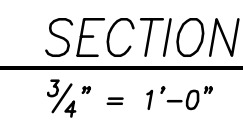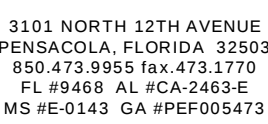


SECTION
 $\frac{3}{4}" = 1'-0"$

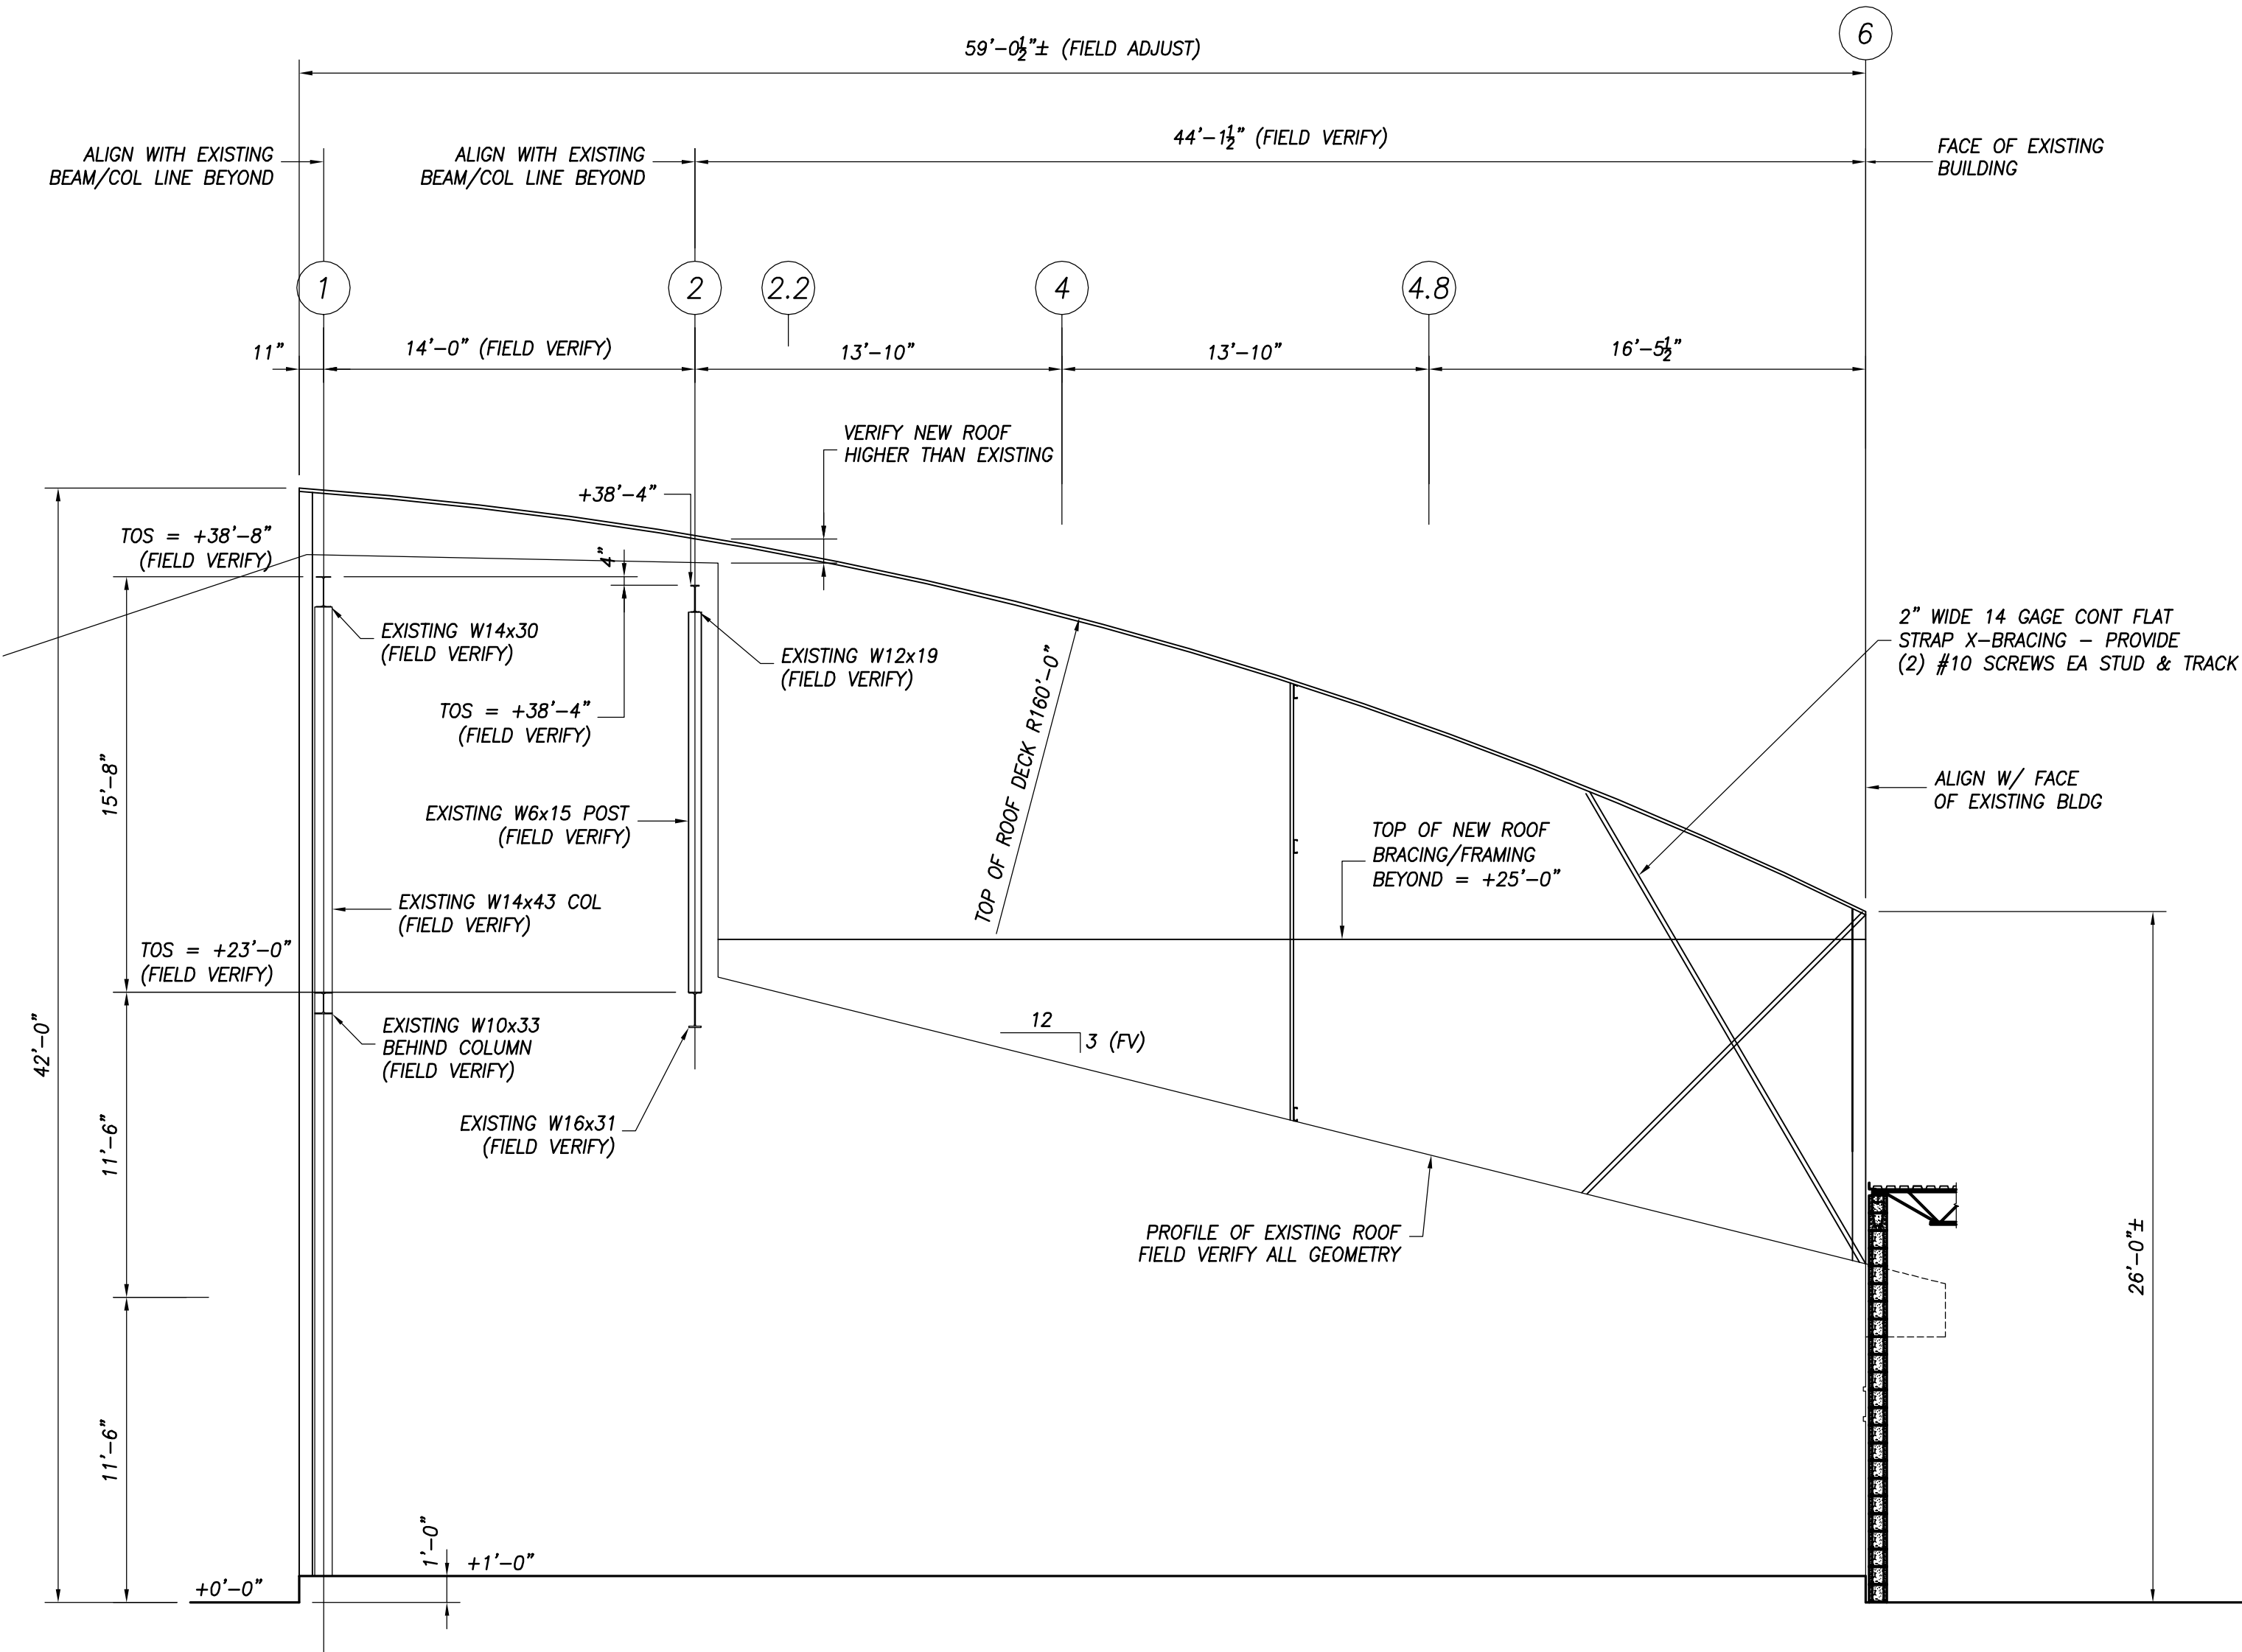

FRAMING ELEVATION - LINE H
3/16" = 1'-0"

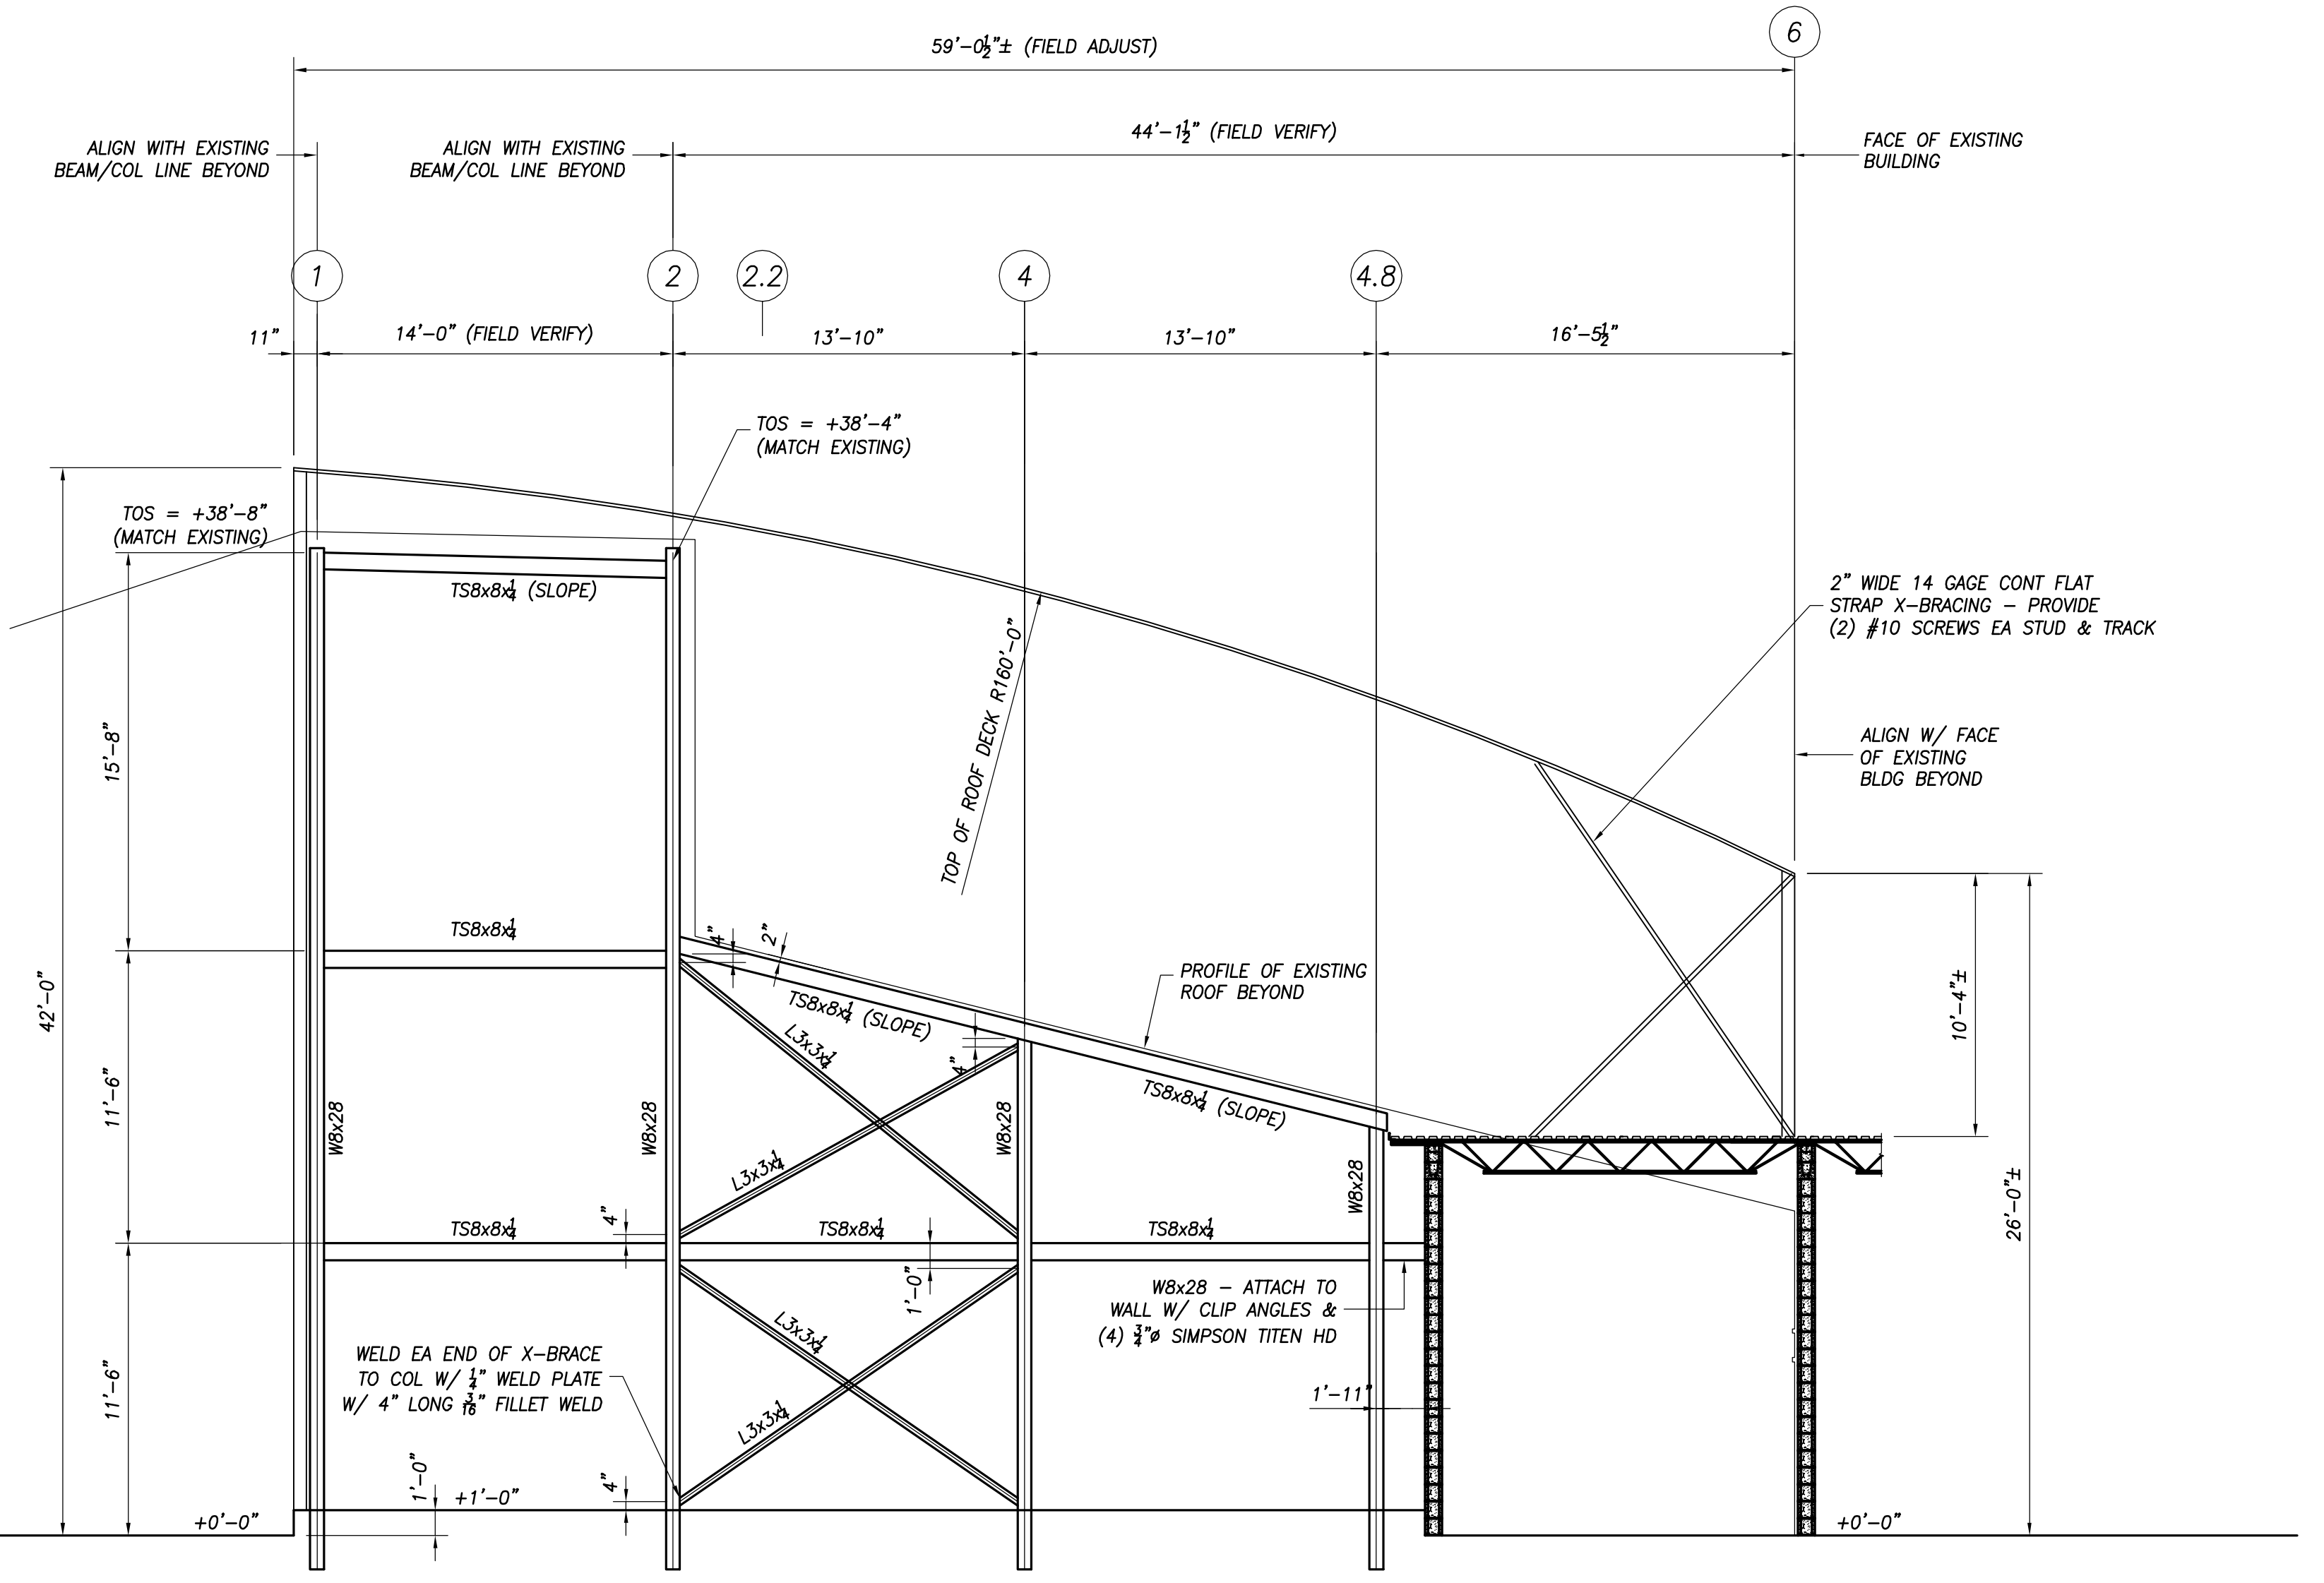

FRAMING ELEVATION - LINE J
3/16" = 1'-0"

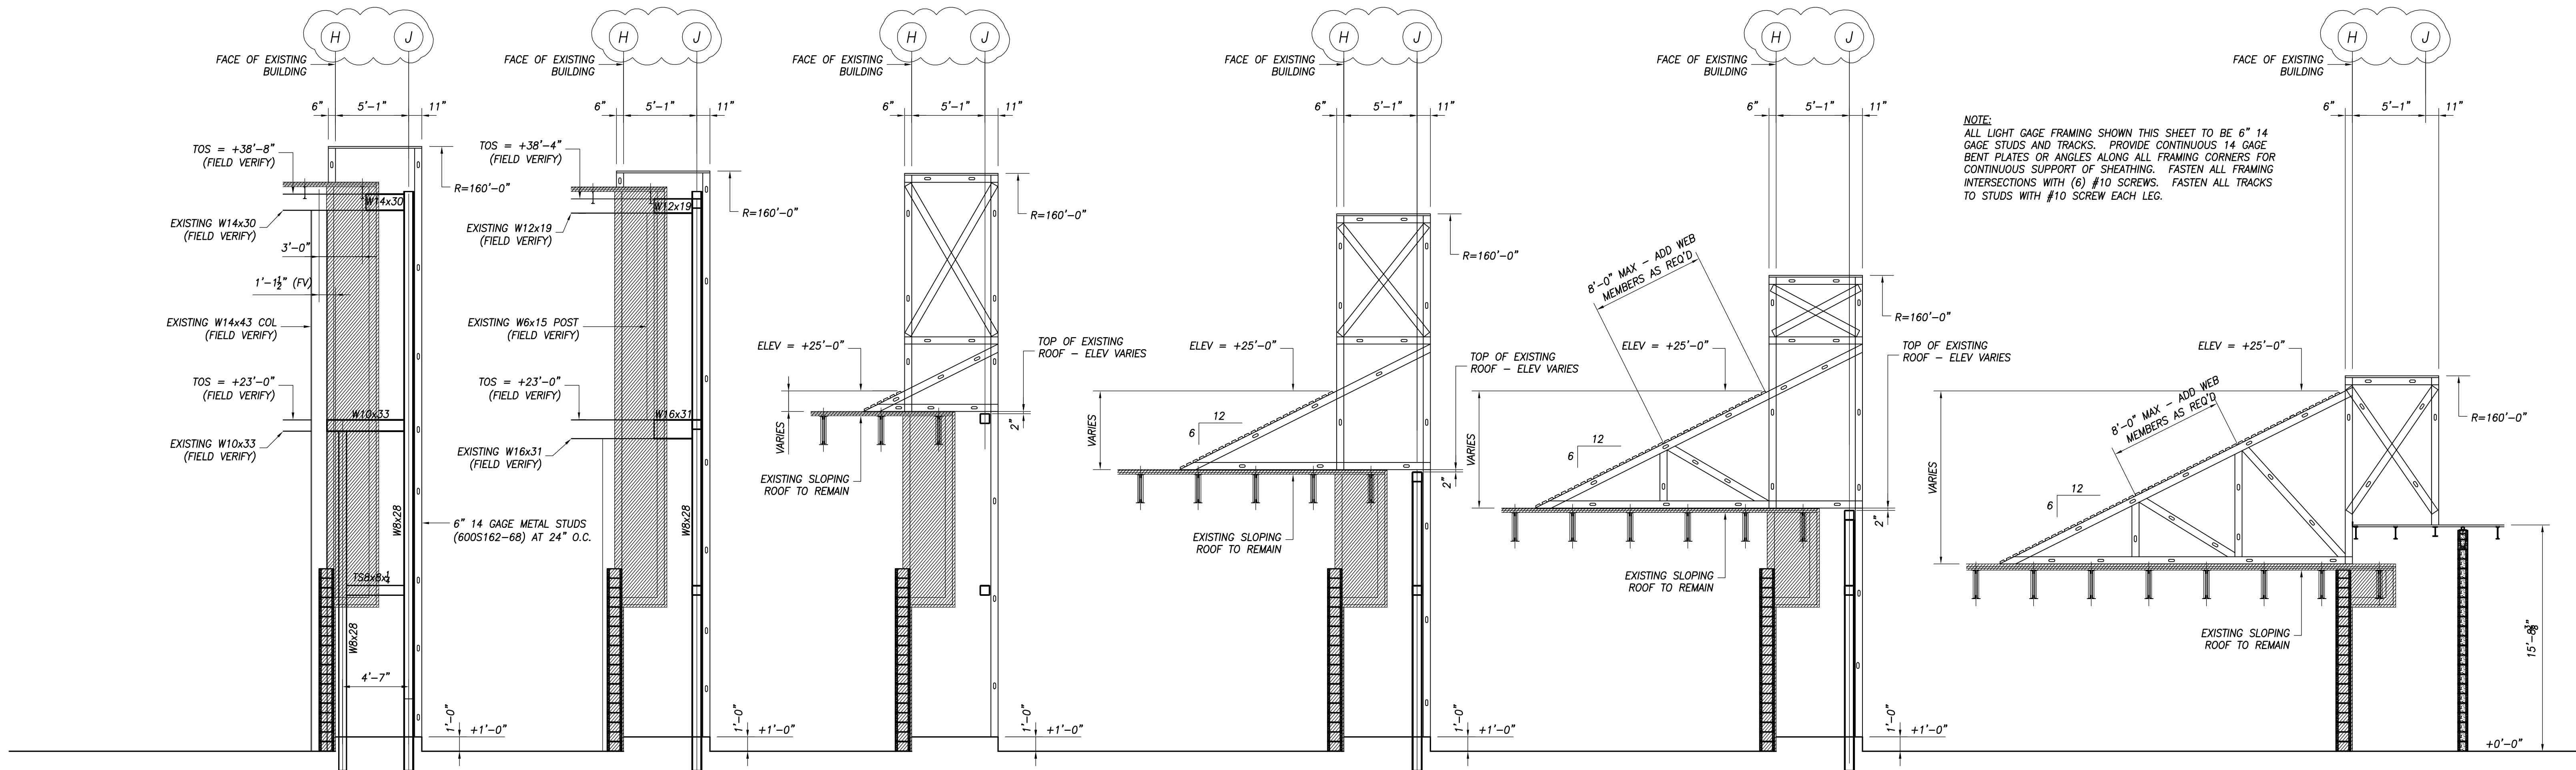

FRAMING ELEVATION 1
3/16" = 1'-0"

FRAMING ELEVATION 2
3/16" = 1'-0"

FRAMING ELEVATION 2.2
3/16" = 1'-0"

FRAMING ELEVATION 4
3/16" = 1'-0"

FRAMING ELEVATION 4.8
3/16" = 1'-0"

FRAMING ELEVATION 6
3/16" = 1'-0"