



PINDER-MARTIN
ASSOCIATES, INC.
1001 N. 12th AVENUE
PENSACOLA, FL 32501
850-439-9110

AA26000896

PROJECT:
5 CLASSROOM ADDITION
LOCATION:
WEST NAVARRE INTERMEDIATE
SCHOOL
1970 COTTON BAY LANE
NAVARRE, FL 32566


JEHLE-HALSTEAD INC.
49 EAST CHASE STREET
PENSACOLA, FL 32502

CRAFT & WEBSTER
STRUCTURAL ENGINEERING, INC.
129 HIGHPOINT DRIVE
GULF BREEZE, FL 32561

GULF BREEZE CONSULTING, INC.
139 EAST GOVERNMENT STREET
PENSACOLA, FL 32502

ADAMS CONSULTING
ENGINEERING, INC.

NEW
CLASSROOM ADDITIONS

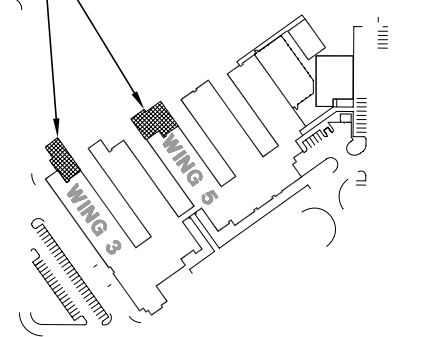

INTERMEDIATE


No.	Revision/Issue	Date

DAVID J. PINDER
ARCHITECT OF RECORD
AR 0010832

DRAWN BY: djp/dcp
CHECKED BY:
PINDER-MARTIN ASSOCIATES, INC.
PROJECT #: 21118.03
REVIEW: 09-06-11
PERMITTING: 09-09-11
RELEASE FOR BIDDING: 09-19-11

CORRIDOR
SMOKE PARTITION
WING 3 & 4


A6.1
21118.04 A6_1

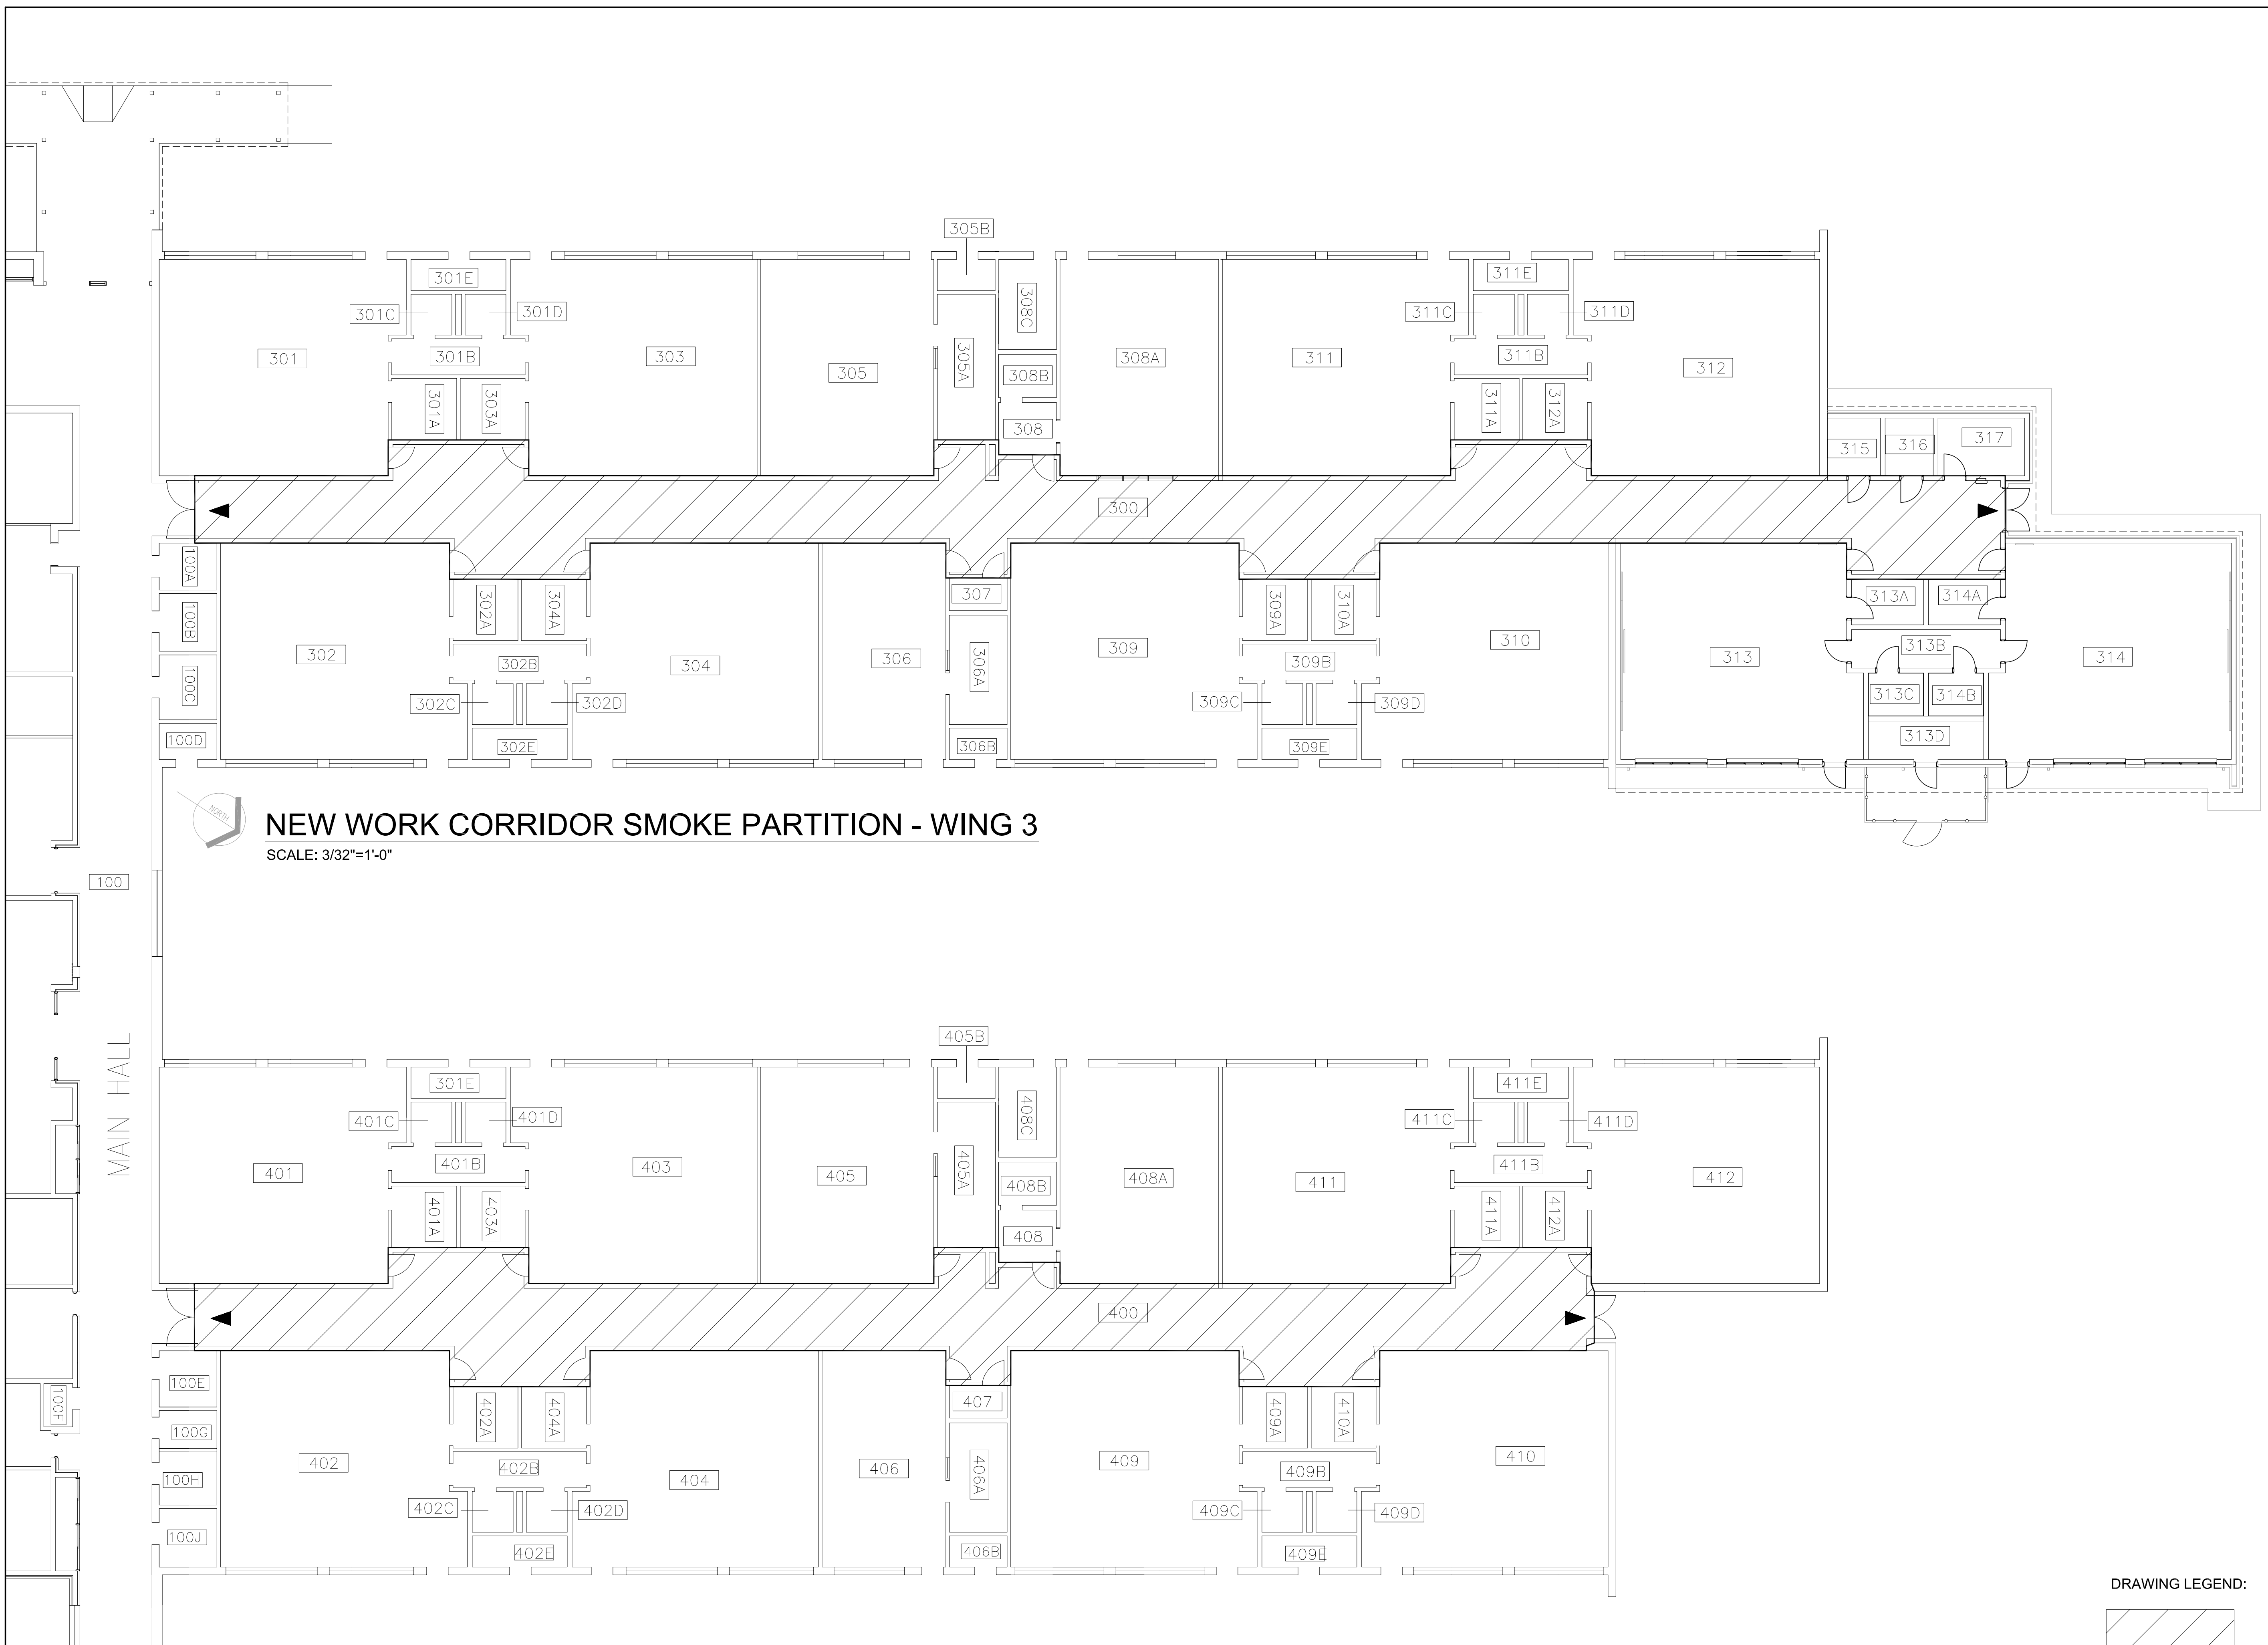

NEW WORK CORRIDOR SMOKE PARTITION - WING 3
SCALE: 3/32"=1'-0"

NEW WORK CORRIDOR SMOKE PARTITION - WING 4
SCALE: 3/32"=1'-0"

DRAWING LEGEND:

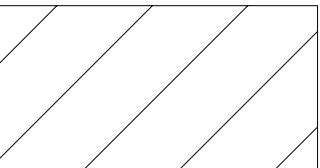

HATCHING REPRESENTS
AREA OF WORK.