




PINDER-MARTIN
ASSOCIATES, INC.
1001 N. 12th AVENUE
PENSACOLA, FL 32501
850-439-9110

AA26000896

PROJECT:
5 CLASSROOM ADDITION
LOCATION:
WEST NAVARRE INTERMEDIATE
SCHOOL
1970 COTTON BAY LANE
NAVARRE, FL 32566

CONSULTANTS:
JEHLE-HALSTEAD INC.
49 EAST CHASE STREET
PENSACOLA, FL 32502
CRAFT & WEBSTER
STRUCTURAL ENGINEERING, INC.
129 HIGHPOINT DRIVE
GULF BREEZE, FL 32561
GULF BREEZE CONSULTING, INC.
139 EAST GOVERNMENT STREET
PENSACOLA, FL 32502
ADAMS CONSULTING
ENGINEERING, INC.
3 WEST GARDEN STREET - SUITE 382
PENSACOLA, FL 32502

NEW
CLASSROOM ADDITIONS

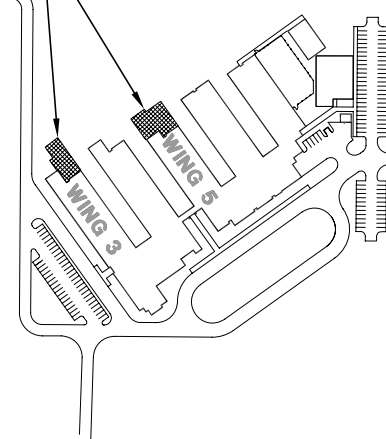

WEST NAVARRE
INTERMEDIATE

No.	Revision/Issue	Date


DAVID J. PINDER
ARCHITECT OF RECORD
AR 0010832

DRAWN BY: djp/dcp
CHECKED BY:
PINDER-MARTIN ASSOCIATES, INC.
PROJECT #: 21118.03
REVIEW: 09-06-11
PERMITTING: 09-09-11
RELEASE FOR BIDDING: 09-19-11

CORRIDOR
SMOKE PARTITION
WING 5 & 6

A6.2


21118.04 A6_2

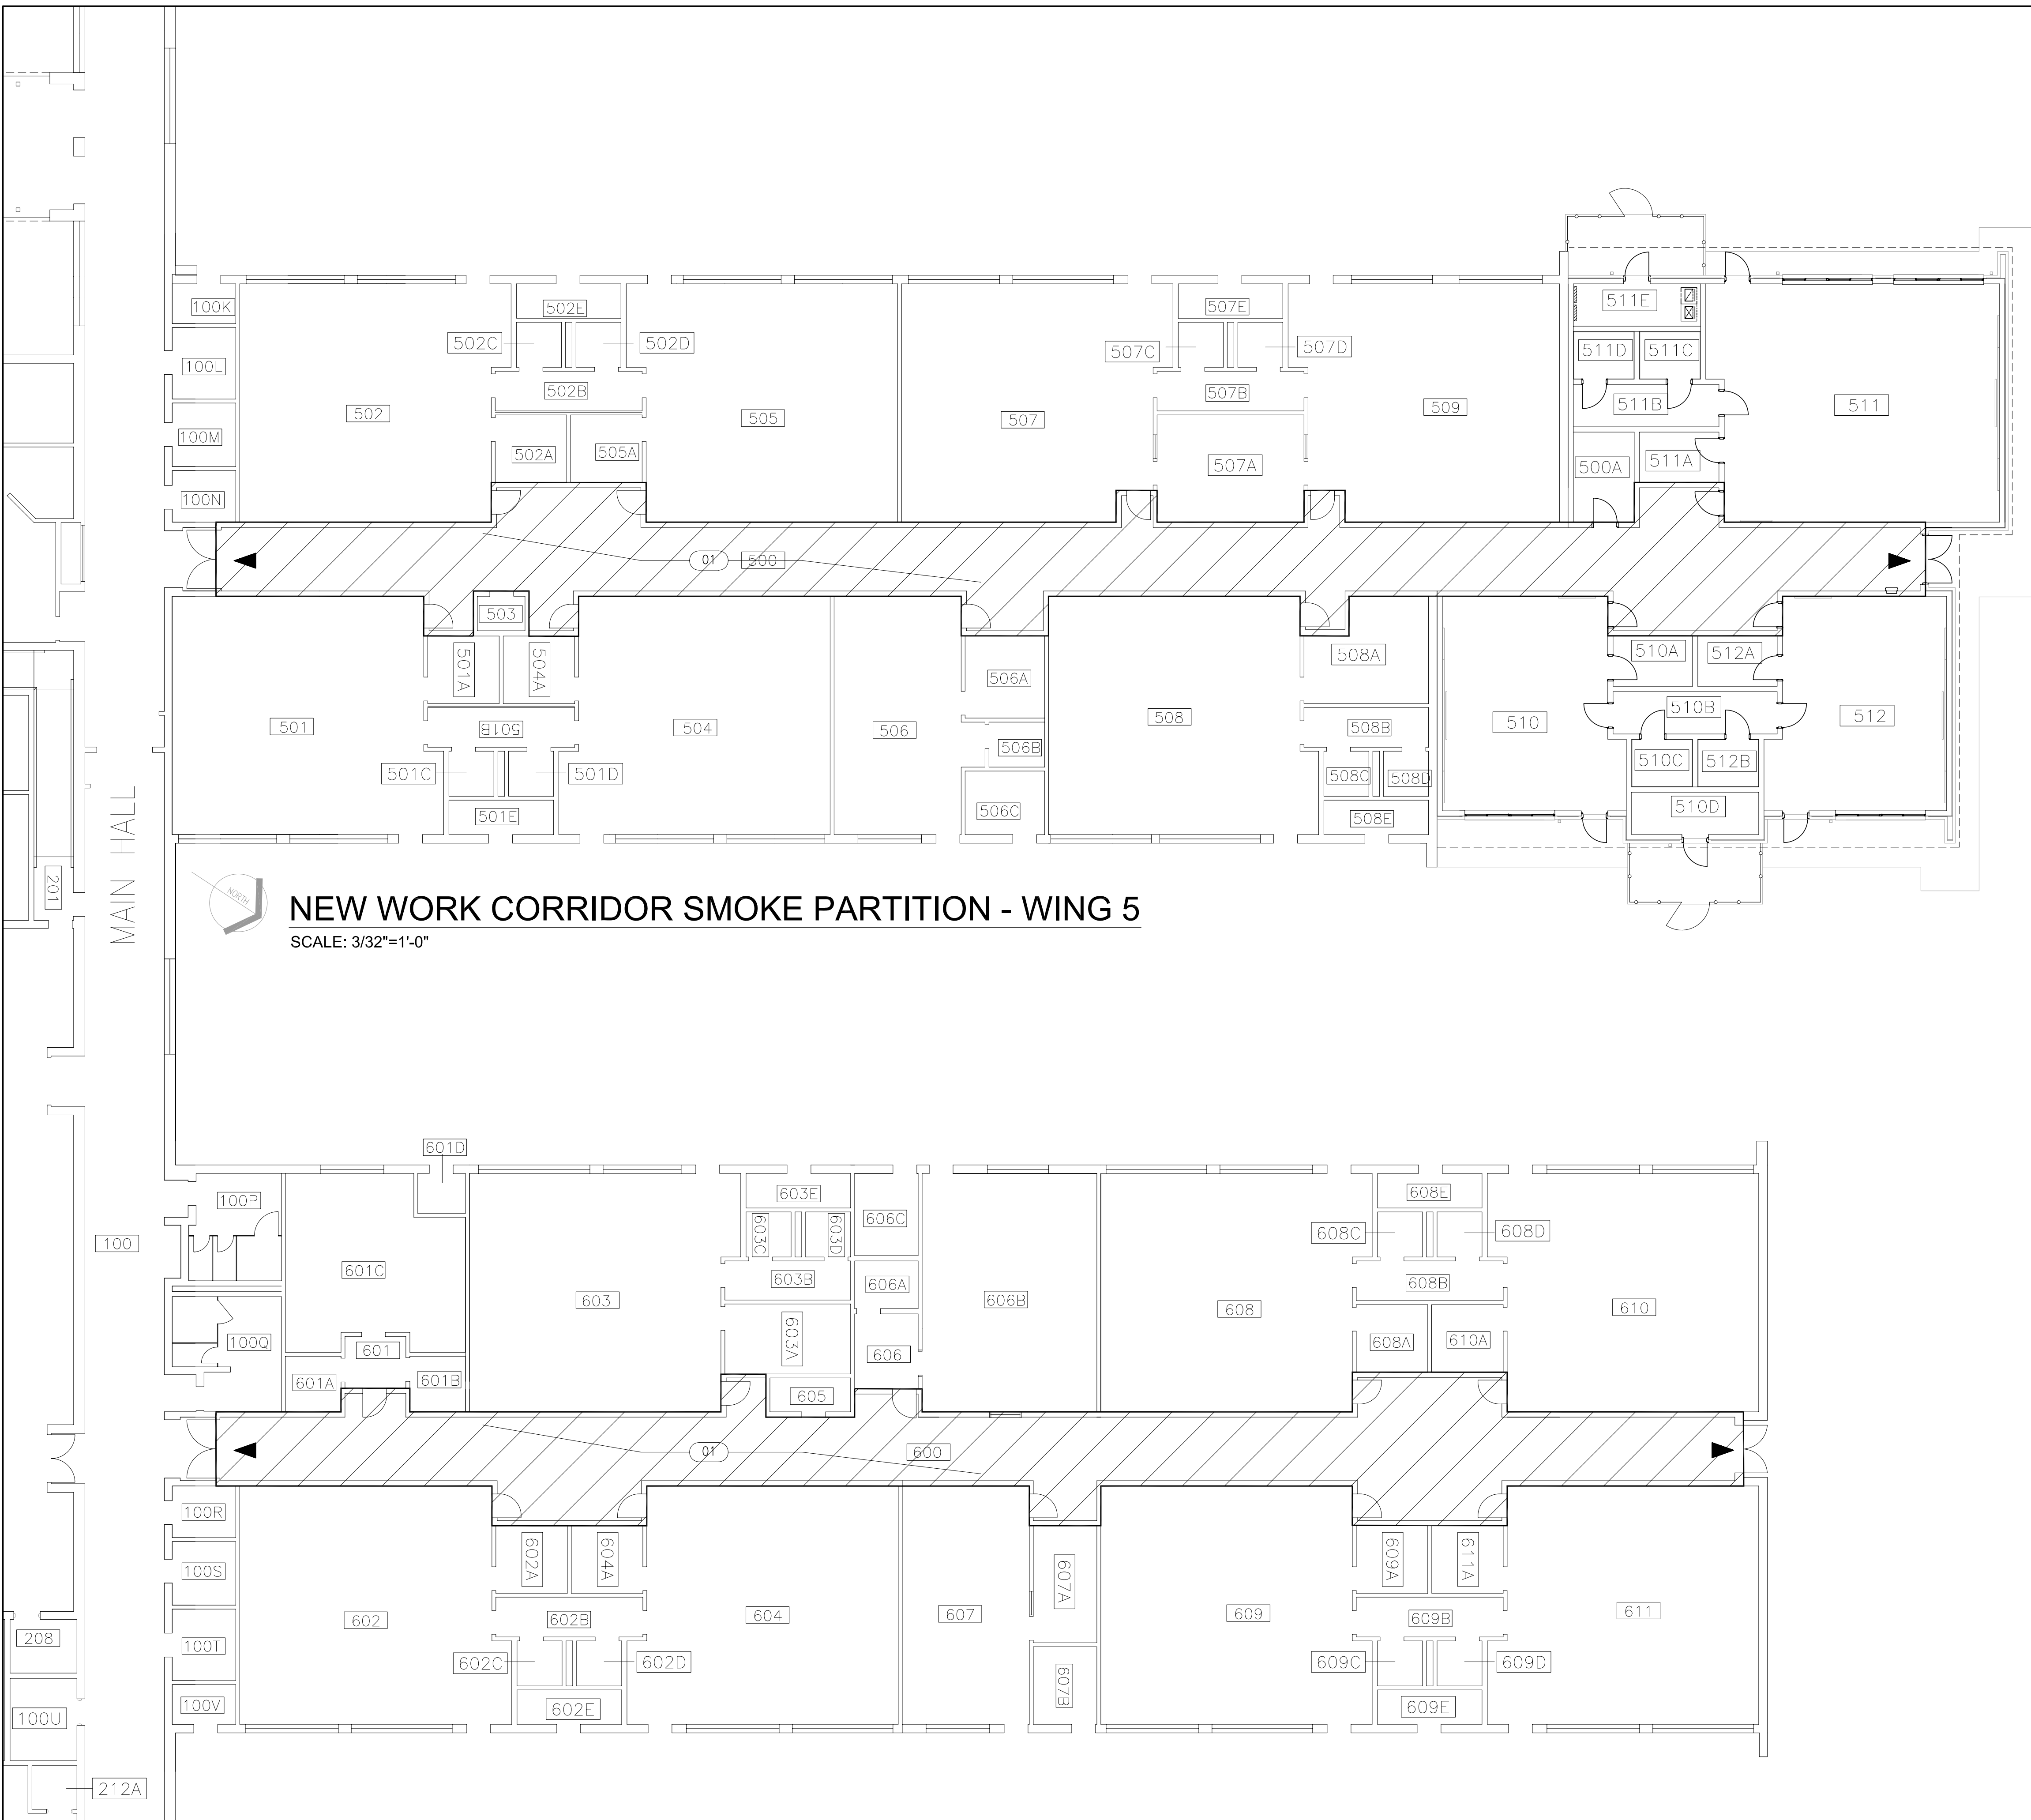

NEW WORK CORRIDOR SMOKE PARTITION - WING 5
SCALE: 3/32"=1'-0"

NEW WORK CORRIDOR SMOKE PARTITION - WING 6
SCALE: 3/32"=1'-0"

DRAWING LEGEND:

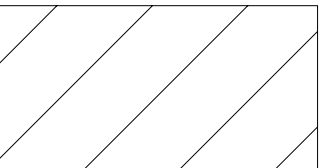

HATCHING REPRESENTS
AREA OF WORK.